

THIS DRAWING AND DESIGN IS SUBJECT TO COPYRIGHT AND MAY NOT BE REPRODUCED WITHOUT PRIOR WRITTEN CONSENT


- ALL BUILDING WORK IS TO COMPLY WITH THE CURRENT BUILDING CODE OF AUSTRALIA AND LOCAL BUILDING AUTHORITY
- DO NOT SCALE FROM DRAWINGS. ALL DIMENSIONS ARE IN MILLIMETRES UNLESS NOTED
- ALL WORKS ARE TO BE CARRIED OUT IN A TRADESMAN-LIKE MANNER
- BUILDER TO VERIFY ALL SITE DIMENSIONS PRIOR TO COMMENCEMENT OF ANY WORKS

IT IS THE BUILDERS RESPONSIBILITY TO NOTIFY GSD ARCHITECTS OF ANY DISCREPANCIES WHICH MAY HINDER CONSTRUCTION

PLANS SHALL BE READ IN CONJUNCTION WITH THE PROJECT SPECIFICATION AND/OR ATTACHED DOCUMENTATION

REV.	DATE	REV. DETAILS

AREAS

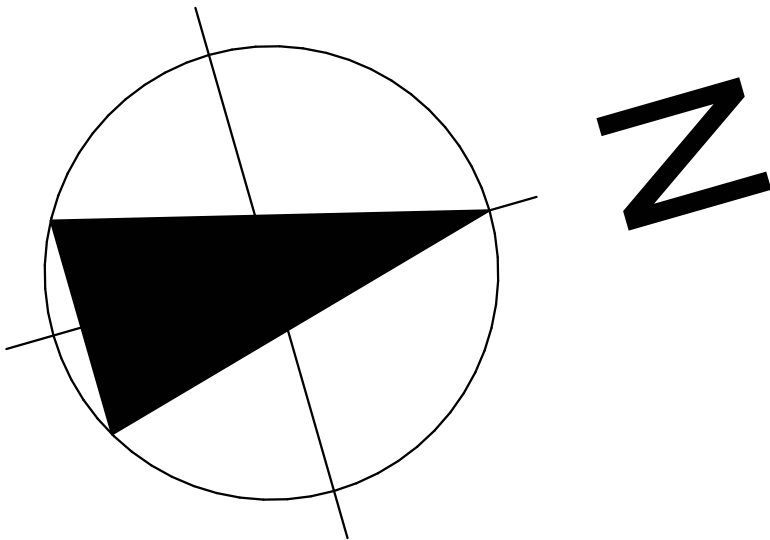



**GSD**  
ARCHITECTS

Architecture  
6 Star Reports  
Interior Design  
Project Management  
Planning Consultancy

Member  
Australian Institute  
of Architects

Shop 4, 90 Deakin Avenue Mildura VIC 3500  
P (03) 50 232 616 | F 0350 212 824  
reception@gdda.com.au | www.gdda.com.au  
ABN: 53 642 201 581 ACN: 642 201 581

CLIENT

**Mr. J. CARRAZZA**

PROJECT

**PROPOSED ADDITIONAL MOORING SITES**

433/DP756961 6 RIVER DRIVE  
BURONGA N.S.W.


DRAWING

**SITE PLAN**


0 1 2 3 4	DRAWN <b>AGS</b>
SCALE 1:500	CHECKED <b>G.S.</b>

**DEVELOPMENT APPROVAL**


PROJECT No. <b>23-100</b>	DRG. No. <b>01</b>	REVISION
ORIGINAL SHEET SIZE <b>A1</b>	PRINT DATE	25/11/2024

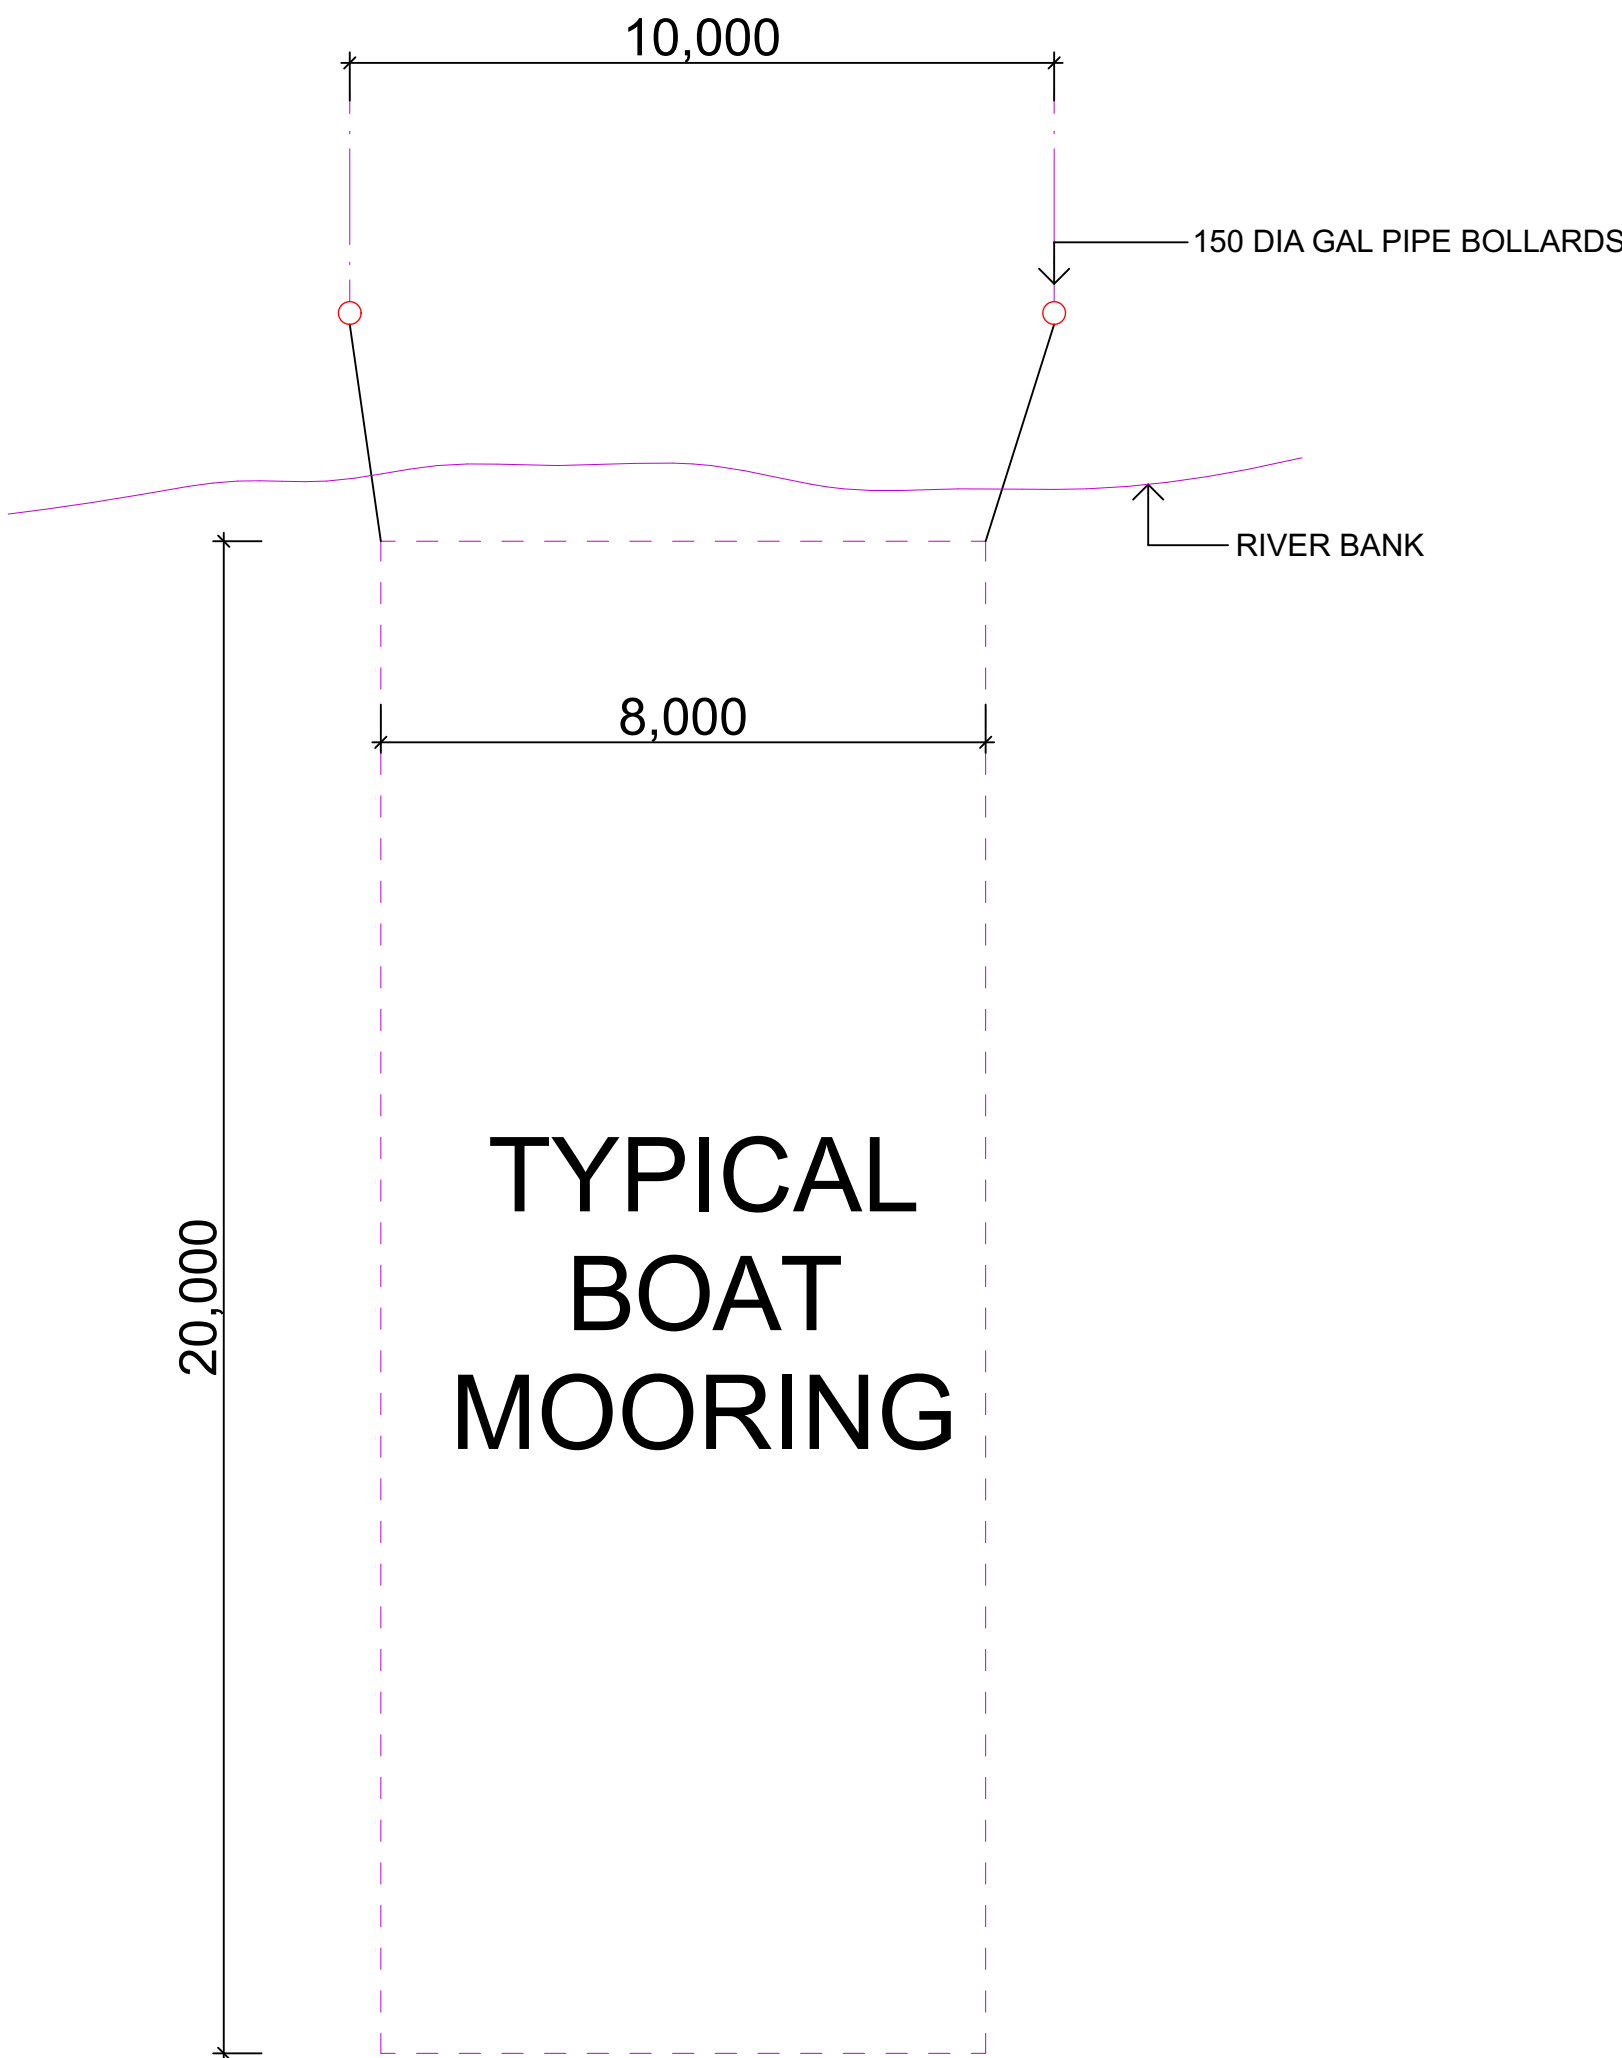


TYPICAL MOORING 1:100

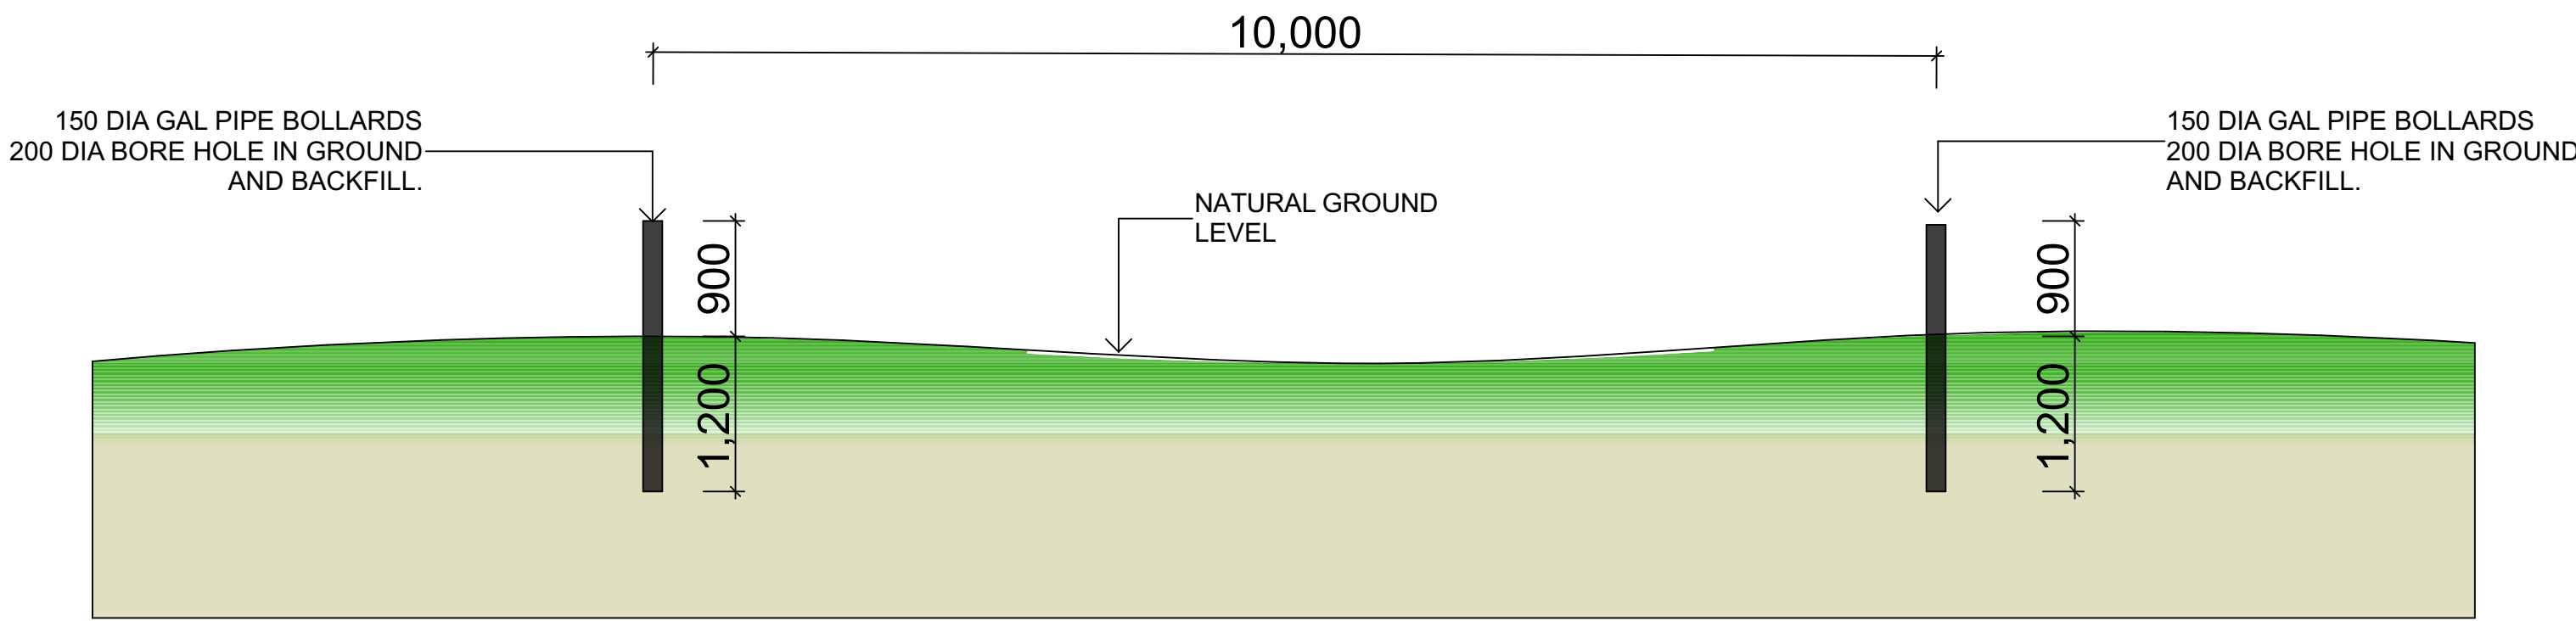


TYPICAL BOLLARD ELEVATION 1:50

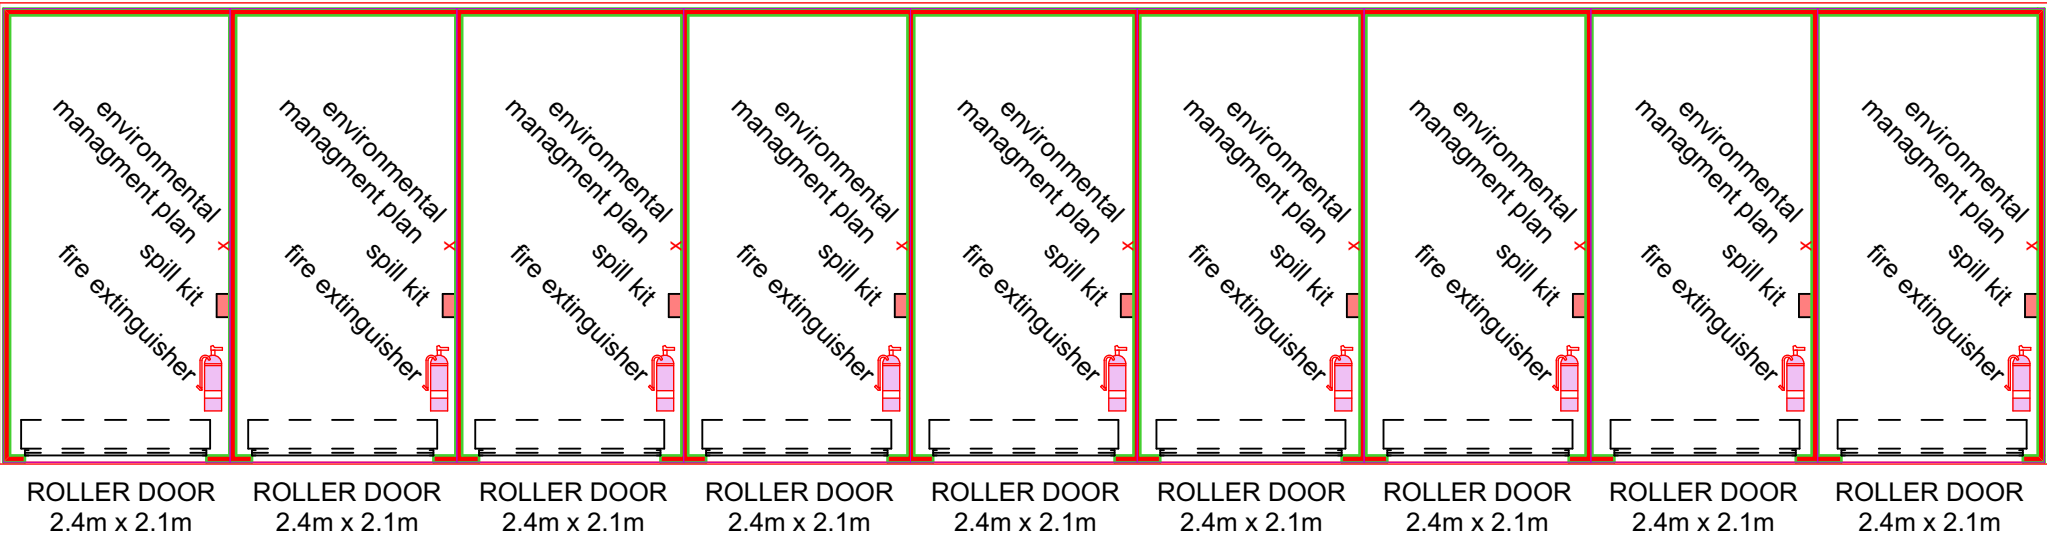


PROPOSED STORAGE SHEDS 1:100

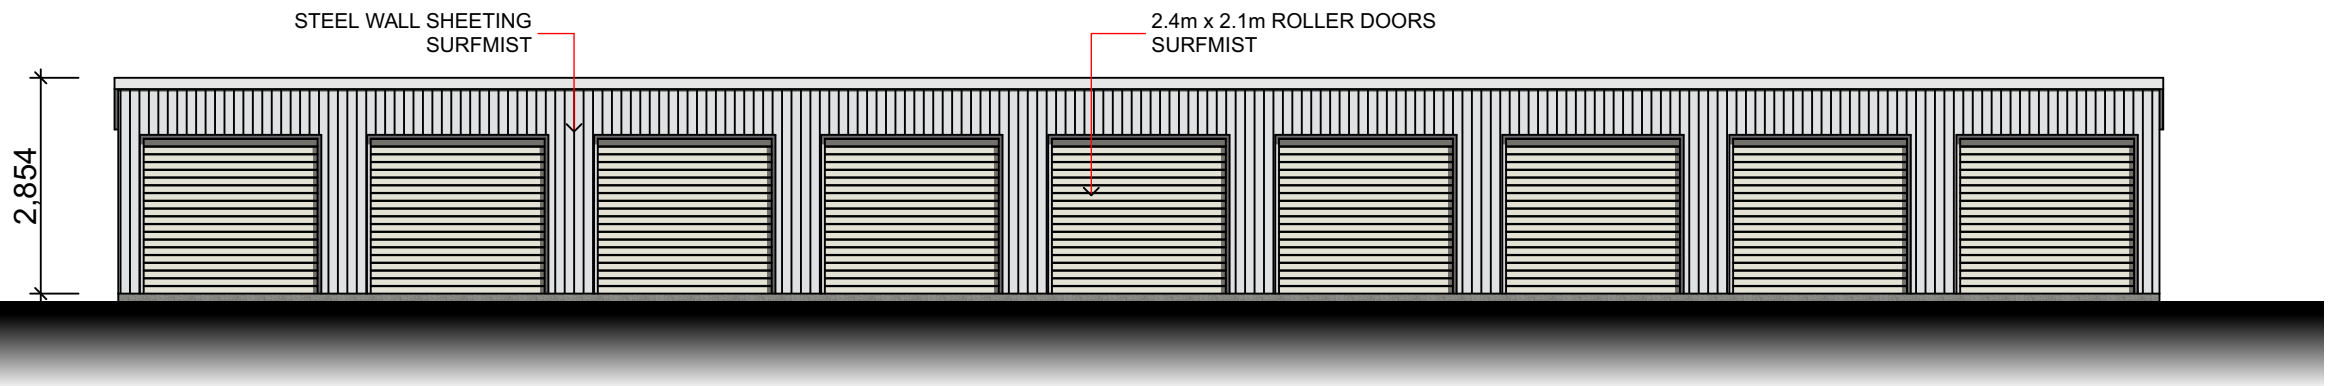


FRONT ELEVATION 1:100

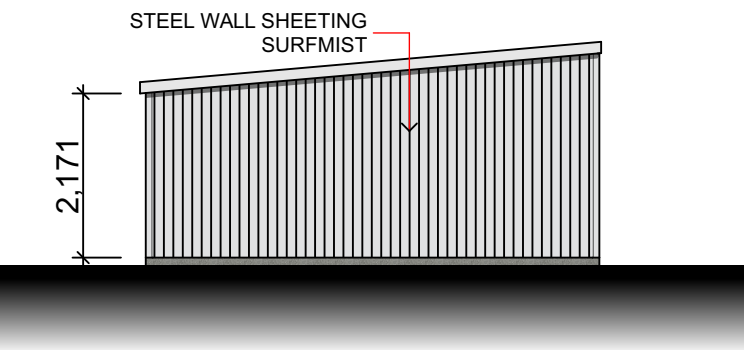

SIDE ELEVATION 1:100

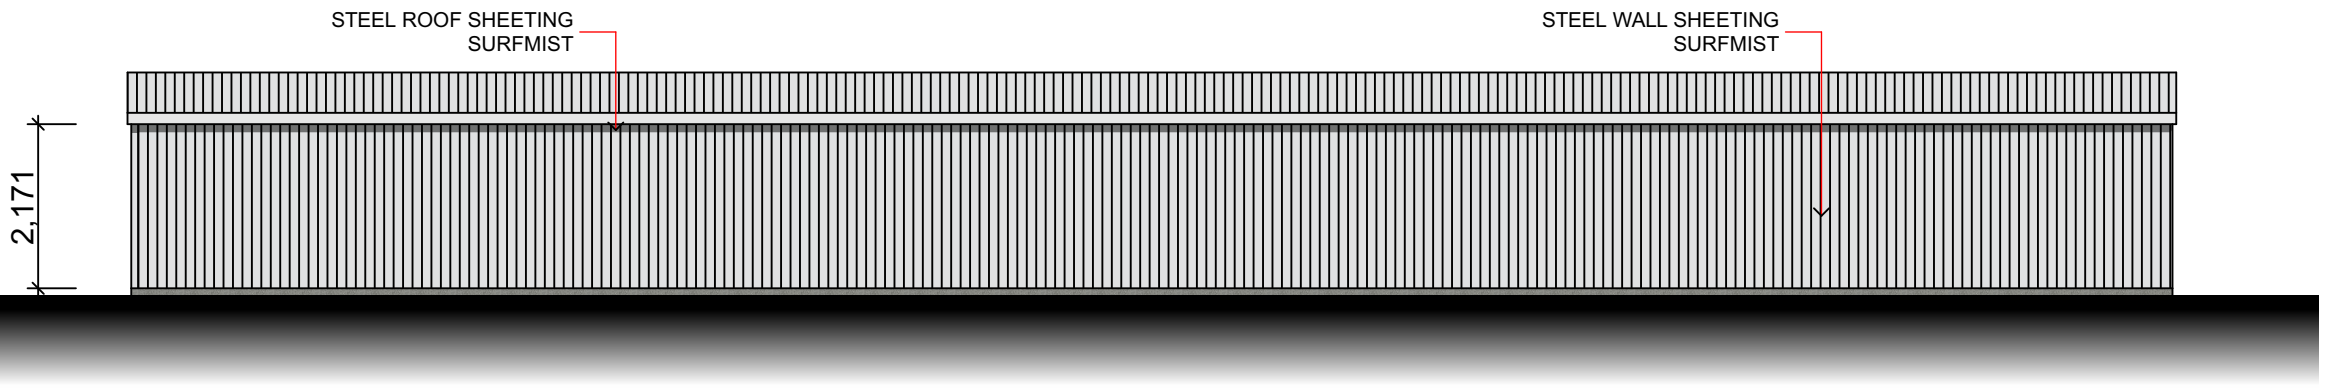

REAR ELEVATION 1:100

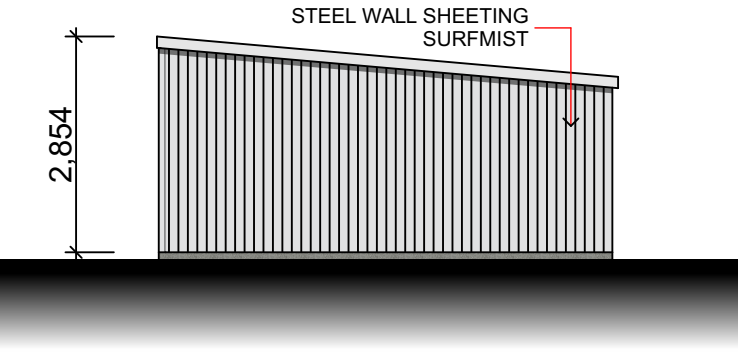


SIDE ELEVATION 1:100

THIS DRAWING AND DESIGN IS SUBJECT TO COPYRIGHT AND MAY NOT BE REPRODUCED WITHOUT PRIOR WRITTEN CONSENT.  
ALL BUILDING WORK IS TO COMPLY WITH THE CURRENT BUILDING CODE OF AUSTRALIA AND LOCAL BUILDING AUTHORITY.  
DO NOT SCALE FROM DRAWINGS. ALL DIMENSIONS ARE IN MILLIMETRES UNLESS NOTED.  
ALL WORKS ARE TO BE CARRIED OUT IN A TRADESMAN-LIKE MANNER.  
BUILDER TO VERIFY ALL SITE DIMENSIONS PRIOR TO COMMENCEMENT OF ANY WORKS.  
IT IS THE BUILDERS RESPONSIBILITY TO NOTIFY GSD ARCHITECTS OF ANY DISCREPANCIES WHICH MAY HINDER CONSTRUCTION.  
PLANS SHALL BE READ IN CONJUNCTION WITH THE PROJECT SPECIFICATION AND/OR ATTACHED DOCUMENTATION.  
ALL GLAZING IS TO COMPLY WITH AS 1288-2006.

REV.	DATE	REV. DETAILS

AREAS

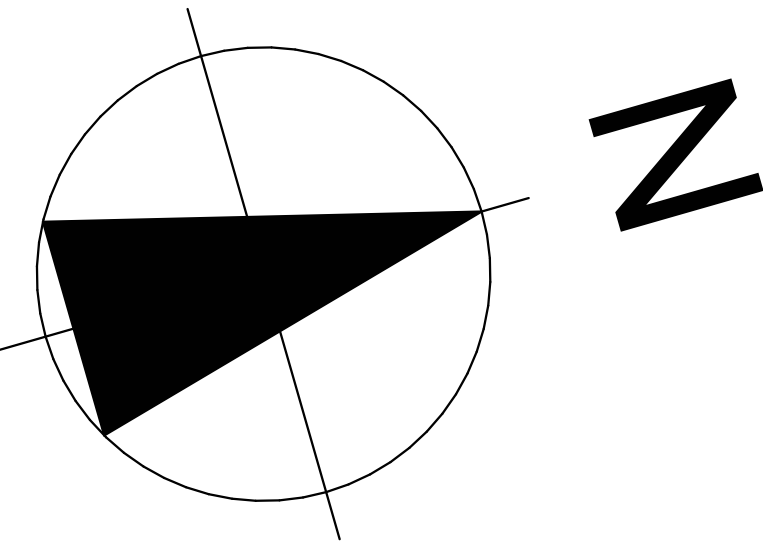

**GSD**  
ARCHITECTS

Shop 4, 90 Deakin Avenue Mildura VIC 3500  
P (03) 50 232 616 | F 0350 212 804  
reception@gsda.com.au | www.gsda.com.au  
ABN: 53 642 201 581 ACN: 642 201 581

Architecture  
6 Star Reports  
Interior Design  
Project Management  
Planning Consultancy



CLIENT	Mr. J. CARRAZZA		
PROJECT	PROPOSED ADDITIONAL MOORING SITES		
433/DP756961	6 RIVER DRIVE BURONGA N.S.W.		

DRAWING FLOOR PLANS			
0 1 2 3 4		DRAWN	AGS
SCALE 1:100, 1:50		CHECKED	G.S.
DEVELOPMENT APPROVAL			
PROJECT No.	DRG. No.	REVISION	
23-100	02		
ORIGINAL SHEET SIZE A1		PRINT DATE 25/11/2024	