


LOT AREA: 620.07 m²

AREA OF PROPOSED PATIO 1: 16.65 m²

AREA OF PROPOSED PATIO 2: 36.12 m²

AREA OF PROPOSED ENCLOSURE: 36.12 m²

 - PROPOSED STRUCTURE

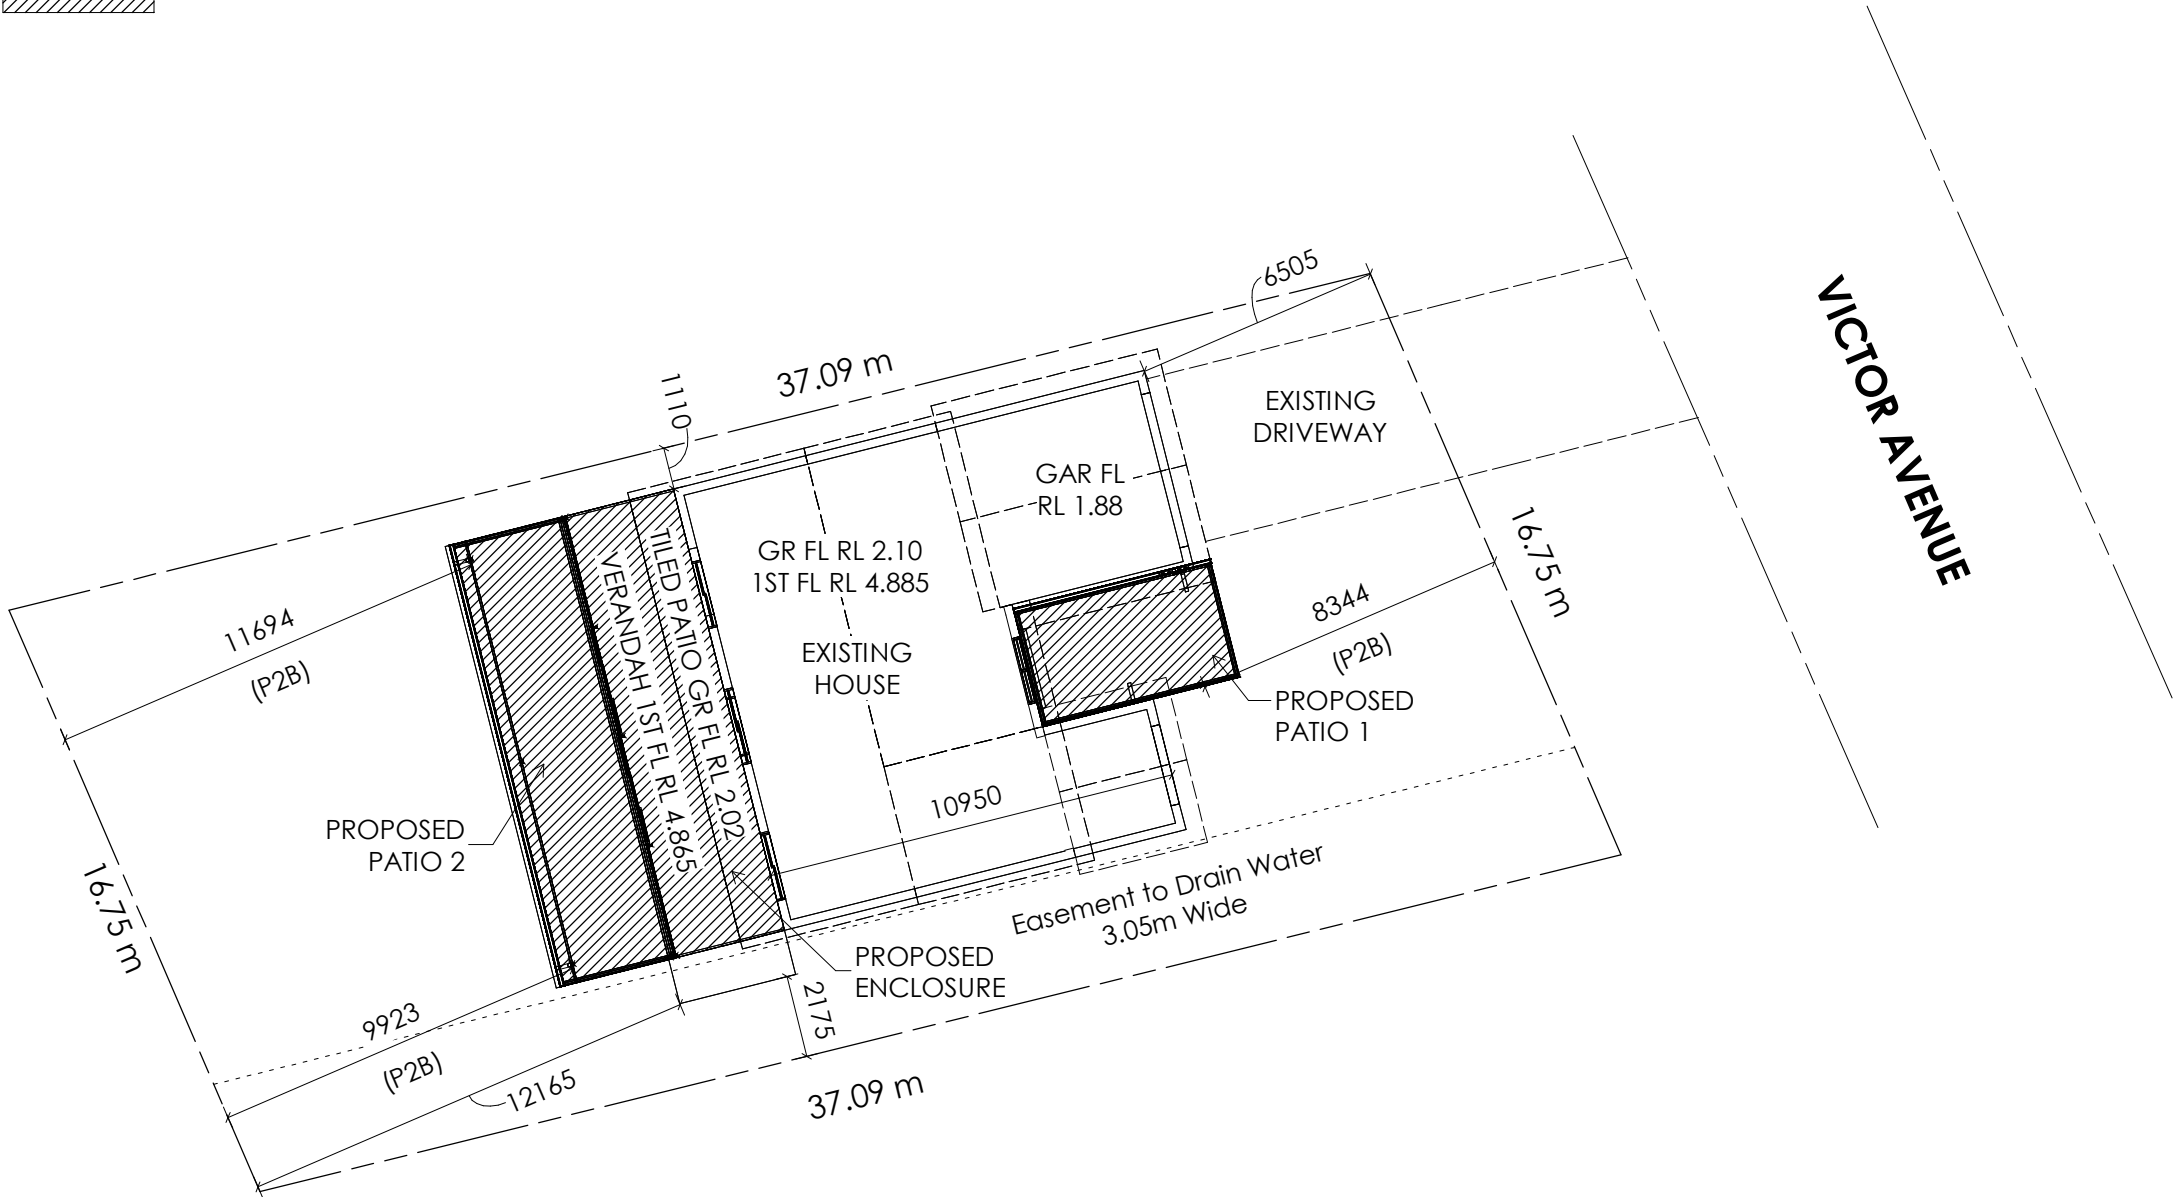

PRODUCT AND MATERIALS	
CONTRACT NO. MC1115 & MC1116	
POSTS	: SURFMIST
BEAMS	: WHITE
ROOFING	: SURFMIST TOP / WHITE BOTTOM
DOWNPIPE	: WHITE
GUTTER	: SURFMIST
DOOR	: SURFMIST
WINDOW	: SURFMIST
INSULATED WALL	: SHALE GREY

Notes:

STORMWATER DRAINAGE, GUTTERS AND DOWNPIPES TO BE INSTALLED IN ACCORDANCE WITH AS3500.3 OR NCC HOUSING PROVISIONS 2022 PART 3.3.

BALUSTRADE TO COMPLY WITH NCC HOUSING PROVISIONS 11.3 AND NCC VOL2 H5F1, H5P2 AS APPROPRIATE.

DECK ATTACHEMENT TO COMPLY WITH NCC HOUSING PROVISIONS 12.3 AND NCC VOL2 H1D11.

SHEET ROOF TO COMPLY WITH NCC HOUSING PROVISIONS 7.2 AND NCC VOL2 H1D7.

GUTTERING TO COMPLY WITH NCC HOUSING PROVISIONS 7.4

GLASS TO COMPLY WITH NCC HOUSING PROVISIONS 8.3 AND 8.4

This document and design is confidential and remains the copyright of Spanline Home Additions. Copyright and usage of this document is not transferable without the written consent of Spanline Home Additions. Acting upon, disclosing, copying, or distributing this document or any portion of it is prohibited and may cause those responsible to be liable to prosecution.

REV	DESCRIPTION	BY	DATE

STATUS:

ALL DIMENSIONS TO BE CHECKED ON SITE
PRIOR TO CONSTRUCTION
DRAWINGS TO BE READ IN CONJUNCTION
WITH RELEVANT ENGINEERING



Hayes Home Additions Pty Ltd
p. 02 65841700, Lic #354769C
a. 2/10 Blackbutt Rd, Port Macquarie, NSW 2444
e. lpictonhayes@midcoast.spanline.com.au
w. www.spanline.com.au

CULENT:	Paul & Kathy Marshall 43 Victor Avenue, Forster, NSW 2428. Lot: 155, DP 255648
BUILDER:	Spanline Midcoast 2/10 Blackbutt Rd, Port Macquarie, NSW 2444

SITE:	43 Victor Avenue, Forster, NSW 2428. Lot: 155, DP 255648
-------	--

TITLE:	Site Plan
--------	------------------

SCALE AT A3: 1 : 200	DATE: 11/12/2024	DRAWN: SYN	CHECKED: GCS
PROJECT NO: MC1115 & MC1116	DRAWING NO: MC1115 & MC1116 - 01	REVISION:	A