


ALTERATIONS & ADDITIONS TO EXSITING DWELLING:



19 STEPHEN STREET FORSTER

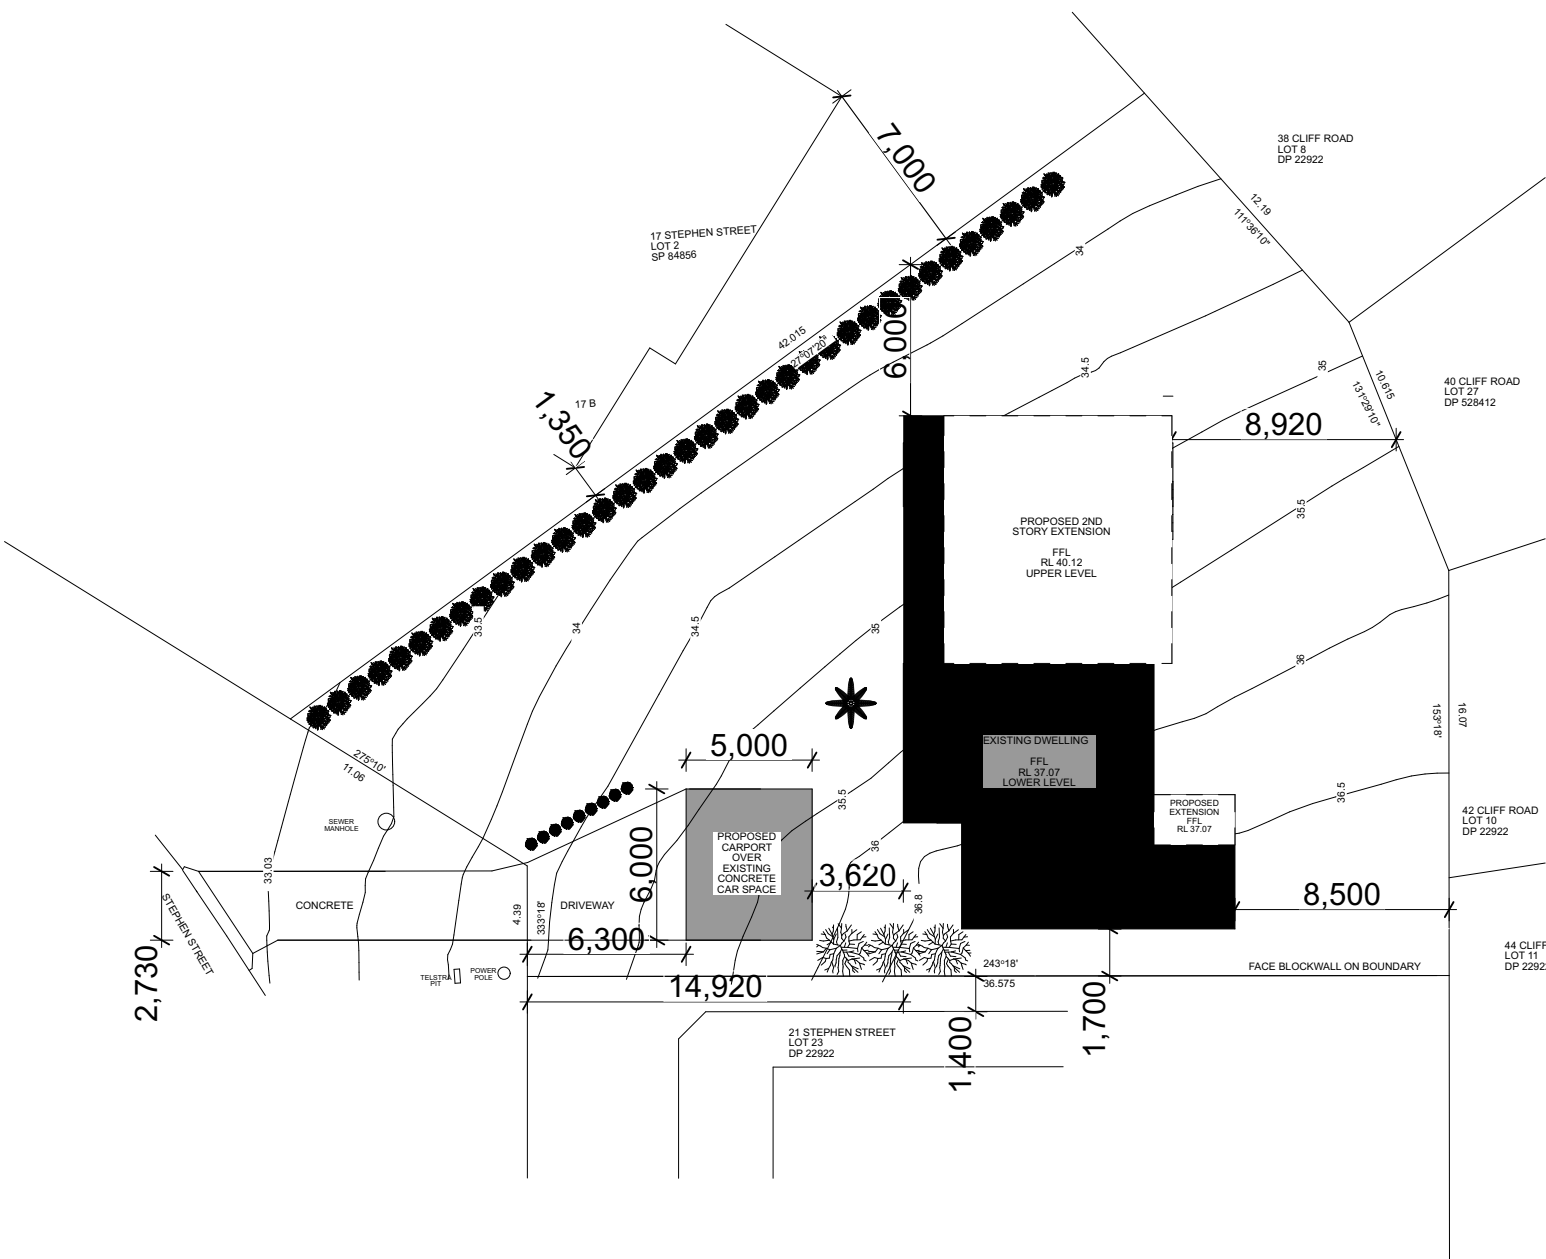


2. SITE PLAN
1:300




Shading Detail

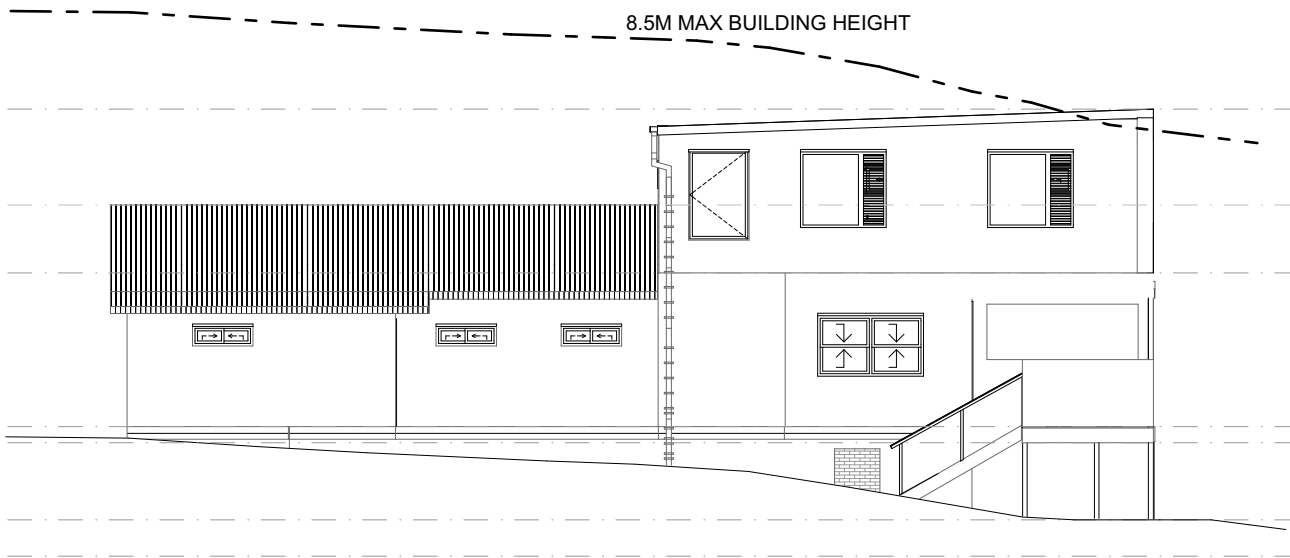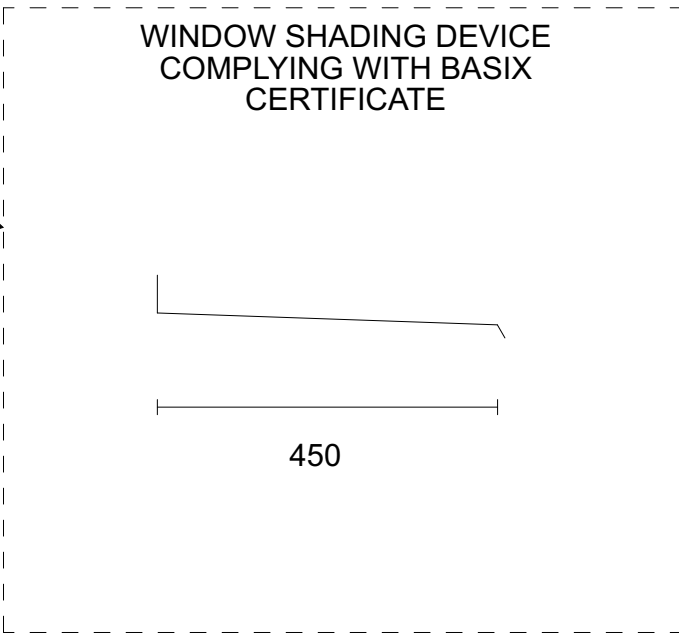


E-02 East Elevation (Proposed)
1:150

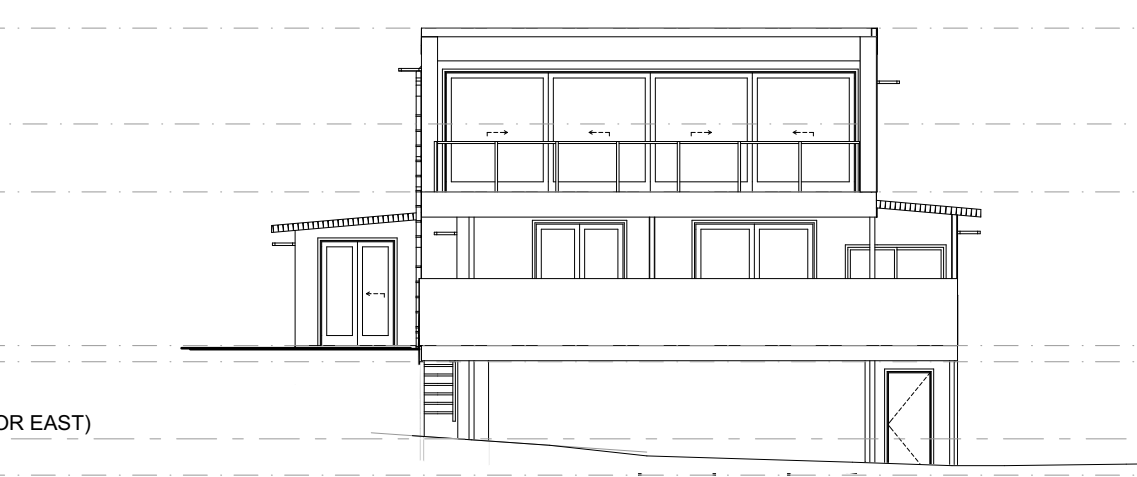

E-01 North Elevation (Proposed)
1:150

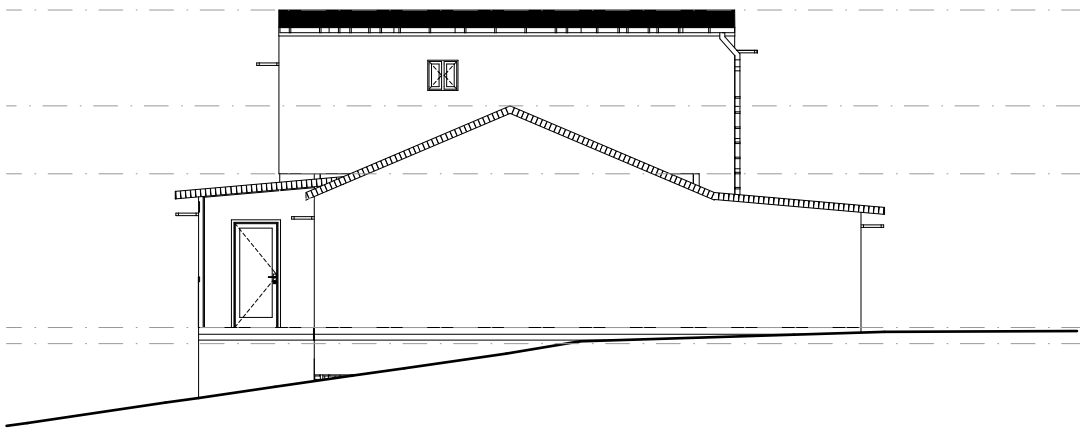

E-03 South Elevation (Proposed)
1:150

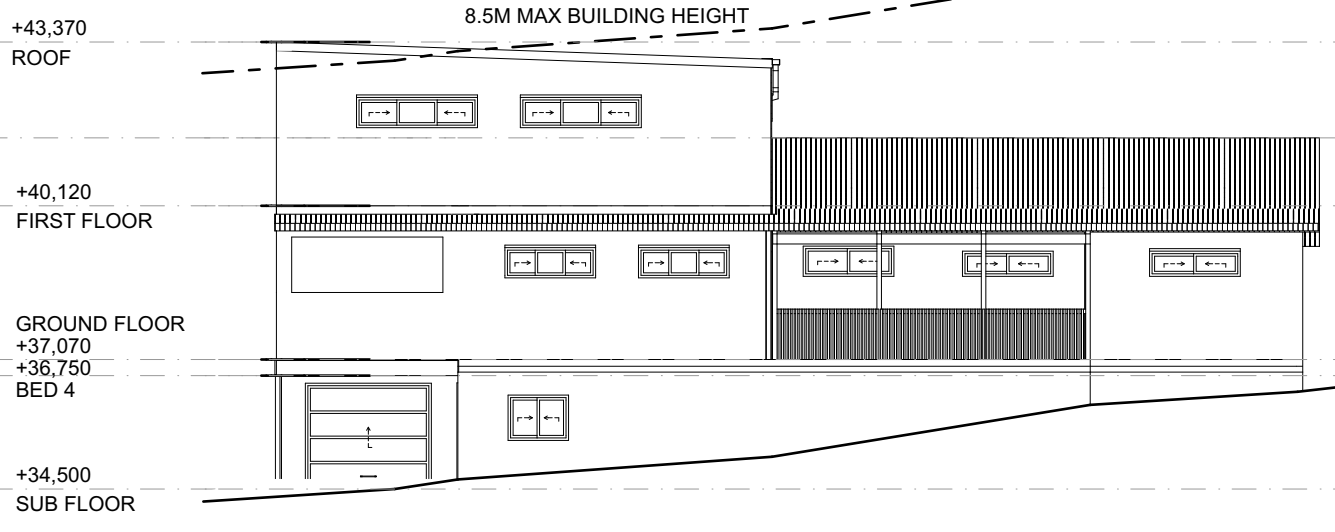

E-04 West Elevation (Proposed)
1:150



PHONE: 0439 032 373
EMAIL: john.chilko@gmail.com
ABN: 83 104 152 686

GENERAL NOTES:
The Builder shall check all dimensions and levels on site prior to construction. Notify any errors, discrepancies or omissions to the designer. Refer to written dimensions only. Do not scale drawings. Drawings shall not be used for construction purposes until issued for construction. This drawing reflects a design by John Chilko Design and is to be used only for work when authorised in writing by John Chilko Design.
All boundaries and contours are subject to survey drawing. All levels to Australian Height Data. It is the contractors responsibility to confirm all measurements on site and locations of any services prior to work on site.
All documents here within are subject to Australian Copyright Laws.

PROJECT STATUS:
DA
PLOT DATE: 24/4/2025

CLIENT: GREG & KAREN TOMS
PROJECT No. JCD0004
PROJECT ADDRESS: 19 STEPHEN STREET FORSTER

DRAWING TITLE:
NOTIFICATION PLAN
PROJECT: TOMS - ALTERATIONS & ADDITIONS TO EXSITING DWELLING

SCALE:
1:300, 1:150 @ A2
REVISION NO.
H.
DRAWING NO.
1.