


Supplied By:

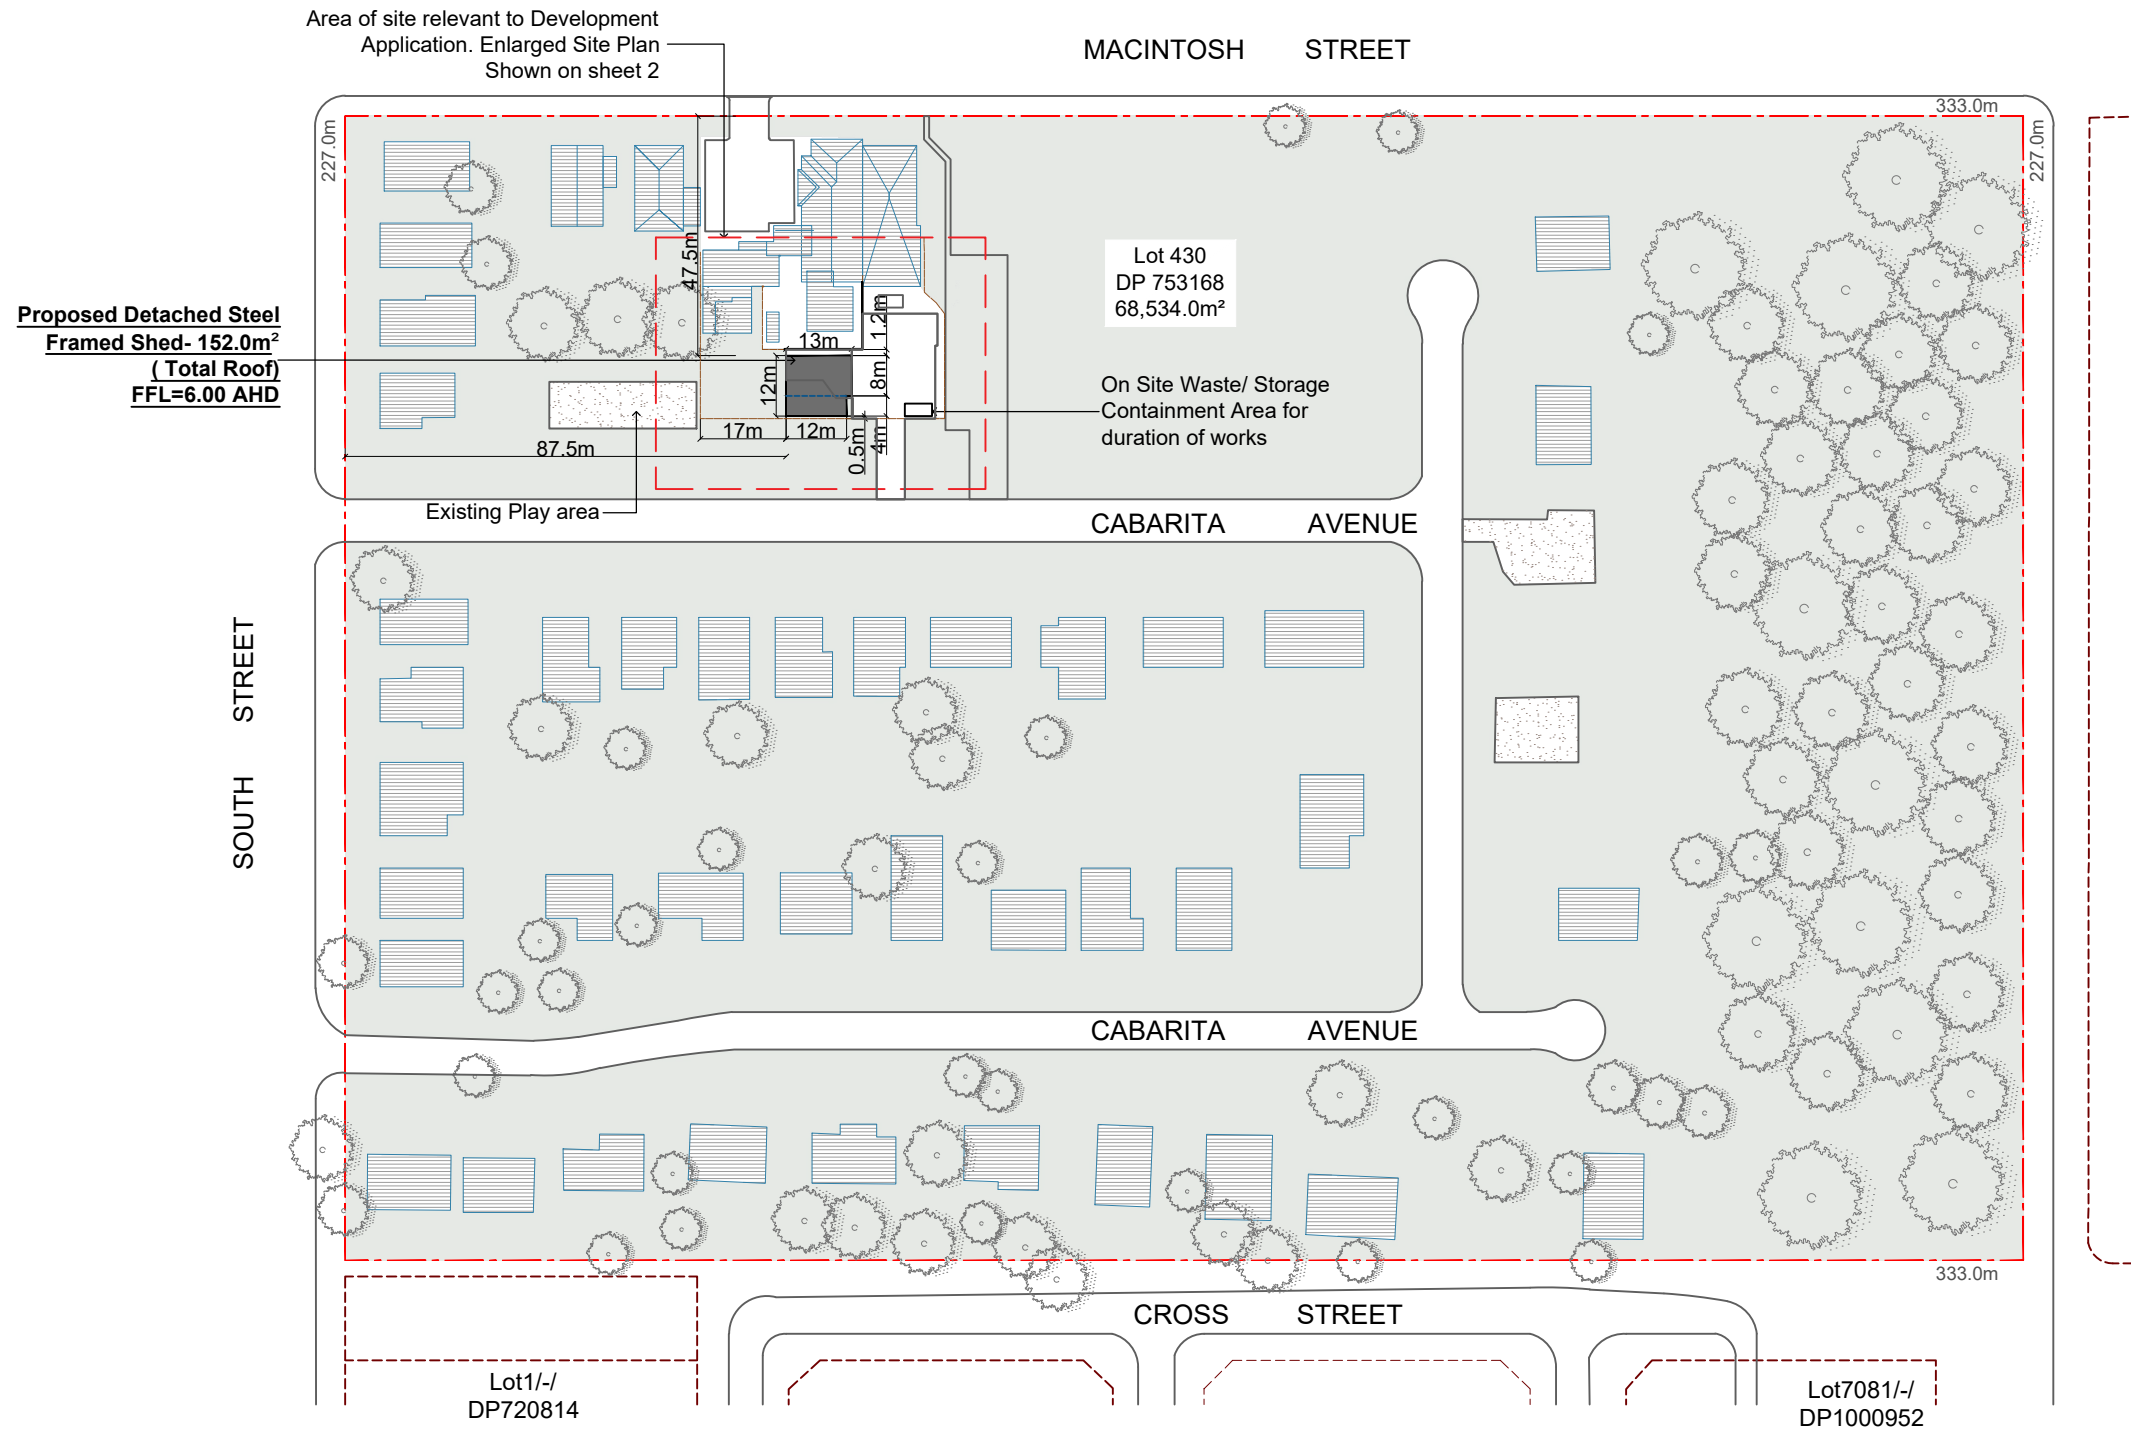

01
01

Site Plan

1:1500

Area Ratios: Property Size = 68,534.0m²

	Proposed Detached Steel Framed Shed(Total) = 152.0m ² (0.22%)
	Existing - Buildings Approx. = 8103.23m ² (11.82%)
	Free space Approx.= 53,932.0m ² (78.69%)



Neighbour Notification



Fernleigh

DRAFTING | COUNCIL SERVICES

fernleighdrafting.com.au

hello@fernleighdrafting.com.au

Proposed: Detached Steel Framed Shed
Client: Damian Moore
Address: 68A Macintosh Street, Forster
NSW 2428 / Lot 430 / DP 753168
Council: Mid-Coast Council
Plan: Site Plan

Drawn: B.S
Date: May 2025
Scale: 1:1500 @ A3
Job No: 250415


Sheet :
Of : 01
10

Note: Plans to be printed on A3 to be too scale. Do not scale off plans. All dimensions to be checked and verified on site.





Northern Elevation
1:100

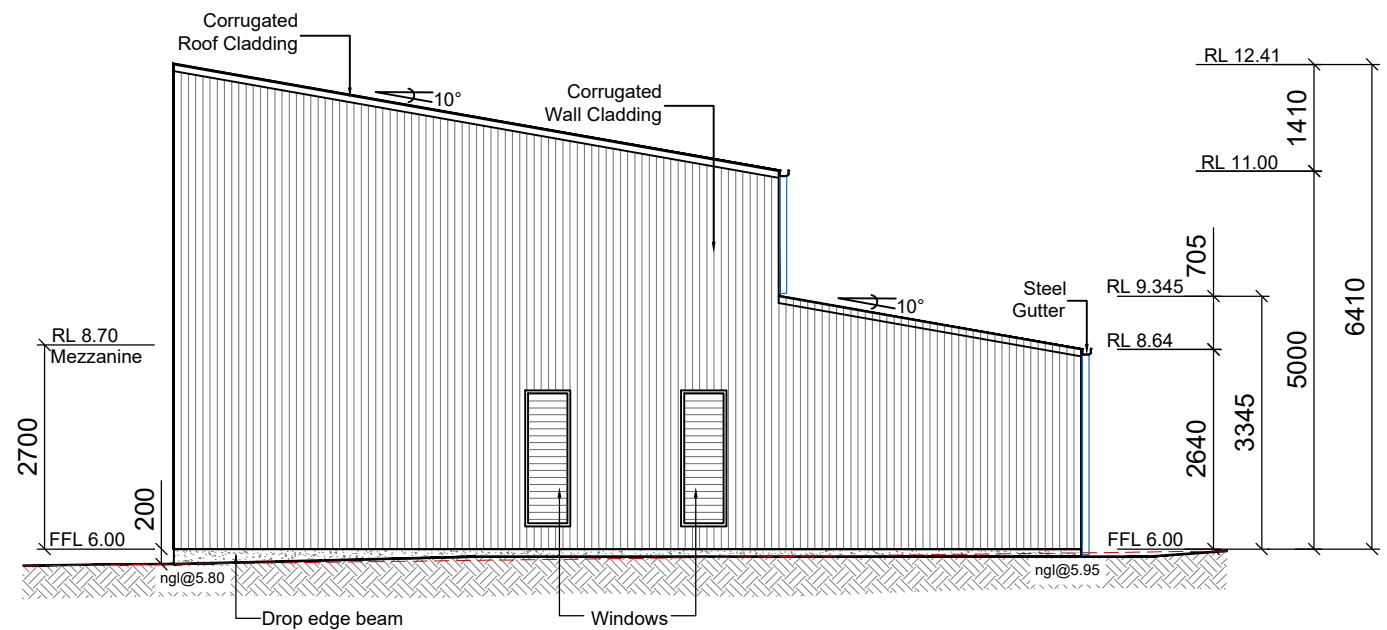

Southern Elevation
1:100

- Roof Cladding / Woodland Grey
- Wall Cladding / Shale Grey
- Glass Sliding Door / TBC
- Windows / TBC
- PA Door / TBC
- Flashings / TBC



Fernleigh
DRAFTING | COUNCIL SERVICES


fernleighdrafting.com.au hello@fernleighdrafting.com.au

Proposed: Detached Steel Framed Shed		Sheet : Of : 09 10
Client: Damian Moore		
Address: 68A Macintosh Street, Forster NSW 2428 / Lot 430 / DP 753168		
Council: Mid-Coast Council		
Plan: Elevations		
	Drawn:	B.S
	Date:	May 2025
	Scale:	1:100 @ A3
	Job No:	250415

Note: Plans to be printed on A3 to be too scale. Do not scale off plans. All dimensions to be checked and verified on site.




Neighbour Notification

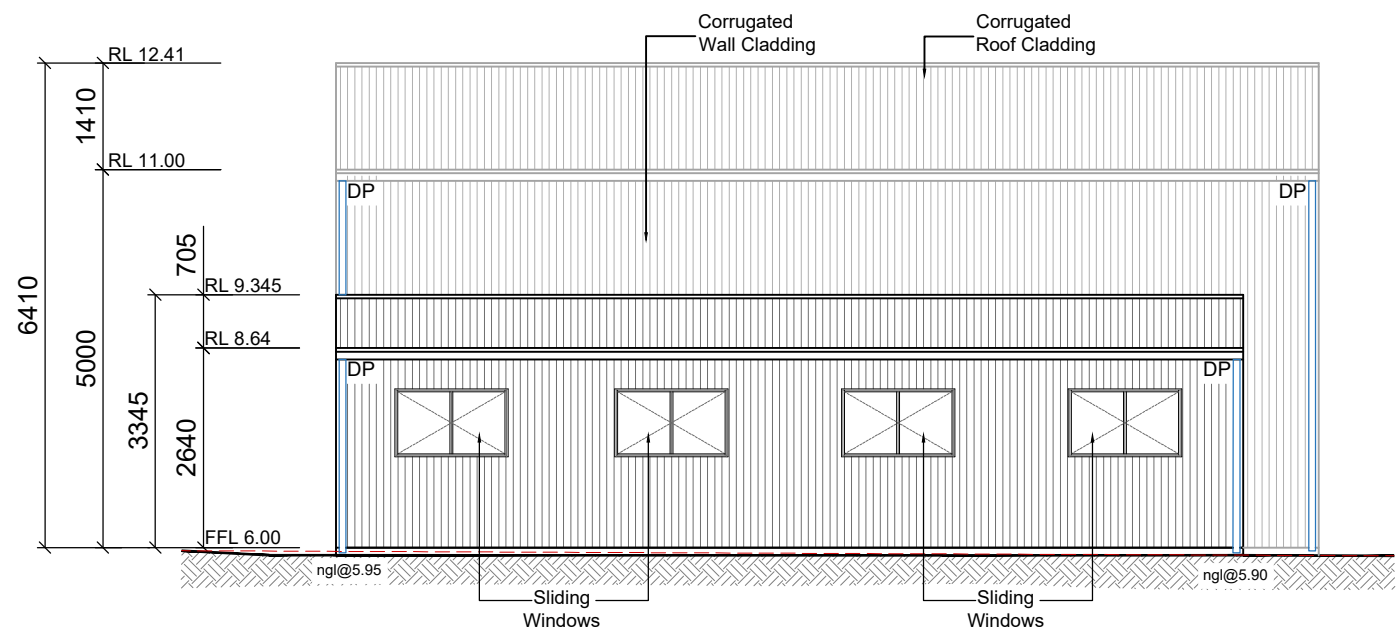

01
10

Eastern Elevation

1:100

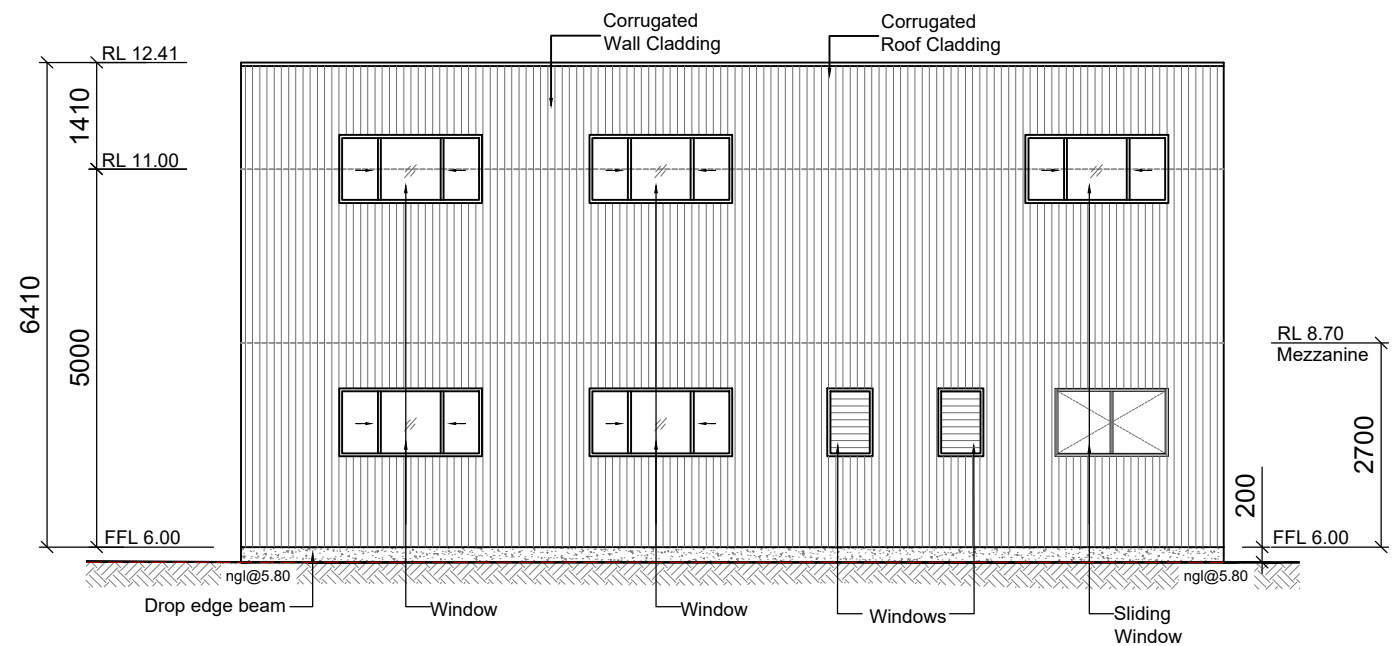


02
10

Western Elevation

1:100

- Roof Cladding / Woodland Grey
- Wall Cladding / Shale Grey
- Glass Sliding Door / TBC
- Windows / TBC
- PA Door / TBC
- Flashings / TBC

Neighbour Notification

**Fernleigh**
DRAFTING | COUNCIL SERVICES
fernleighdrafting.com.au hello@fernleighdrafting.com.au

Proposed: Detached Steel Framed Shed Client: Damian Moore Address: 68A Macintosh Street, Forster NSW 2428 / Lot 430 / DP 753168 Council: Mid-Coast Council		
Plan: Elevations		
	Drawn: B.S	Sheet : Of : 10 10
	Date: May 2025	
	Scale: 1:100 @ A3	
	Job No: 250415	
Note: Plans to be printed on A3 to be too scale. Do not scale off plans. All dimensions to be checked and verified on site.		