

PROPOSED STORMWATER DRAINAGE PLANS

Proposed Change Of Use To Granny Flat Development 26 Hampton Street Croydon Park 2133

Reference

Client

20220165-BC-SW-DWG-01

Architect Dvųne Design





Drawing Register

Number	Name	Revision
S100	Cover Sheet	01
S101	Specifications Sheet	01
S200	Ground Floor Plan	01
\$300	Details Sheet	01
S400	Erosion and Sediment Control Plan	01

Australia, NSW code of practice and the to the relevant service codes. 2. These drawings shall be read in conjunction with all architectural and other consultants' before proceeding with the work.

obtained by scaling of these drawings. Use figured dimensions only. 4. Benchmarks have been established where indicated on the drawings. All levels are to ensure that the works are constructed to design line and level.

5. Setting out dimensions and levels shown on the drawings shall be verified by the contractor. by-laws and ordinances of the relevant building authorities.

requirements and other relevant authority safety requirements. superintendent. 9. Where new works abut existing the contractor shall ensure that a smooth even profile,

free from abrupt changes is obtained. 10. All works shall be carried out in accordance with the details shown on the drawings and these specifications.

11. Design levels given are to finished surface level and inclusive of topsoil. (topsoil depth varies)

12. The contractor shall arrange all survey set out to be carried out by a registered surveyor.

14. The locations of underground services shown on the drawing have been plotted from authorities own use and may not necessarily be updated or accurate. 15. The position of services as recorded by the authority at the time of installation may not reflect changes in the physical environment after installation. 16. Deboke Engineering Consultants do not guarantee that the services information shown on

17. It is the contractor's responsibility to obtain from the utility services authorities a current

expense. to do so will forfeit any claim for not being aware of conditions affecting the tender. 19. The contractor shall prepare accurate work-as-executed drawings following the

completion of all works. 20. It is the contractor's responsibility to have in place & maintain traffic facilities at all times during construction.

Workshop drawings to be reviewed and approved by design engineer.

DBYD DECLARATION



DIAL BEFORE YOU DIG SHOULD BE CONTACTED PRIOR TO ANY EXCAVATION ON SITE

TM: TRADE MARK OF THE ASSOCIATION OF DIAL BEFORE YOU DIG SERVICES LTD. USED UNDER LICENSE.

SERVICES NOTE

SERVICES SHOWN ON PLAN ARE INDICATIVE, EXACT DEPTH AND LOCATION TO BE CONFIRMED ONSITE. CONTRACTOR TO CARRY OUT DIAL BEFORE YOU DIG APPLICATION AND ENGAGE A REGISTERED SURVEYOR TO PEG OUT ALL EXISTING SERVICES PRIOR TO ANY WORK COMMENCING ONSITE.

ABBREVIATIONS

OFPOVERLAND FLOWPATHOSDON-SITE DETENTIONRCPREINFORCED CONCRETE PIFRLREDUCED LEVELRWTRAINWATER TANKSWSTORMWATER TANKSWPSTORMWATER PITSWRMSTORMWATER RISING MAINSWSSTORMWATER SUMPTOKTOP OF KERBTOWTOP OF WALLuPVCUNPLASTICISED
uPVC UNPLASTICISED POLYVINYL CHLORIDE

Erosion and Sediment Control Notes

place.

2. During the construction period, these control measures will need to be inspected & maintained regularly, especially after storm events, by the contractor. 3. All work is to be carried out to prevent erosion, contamination & sedimentation of the storage site, surrounding areas & drainage systems. 4. Minimize disturbed area covered with natural vegetation. Only those areas directly required for construction are to be disturbed. 5. Install erosion/sediment control measures prior to commencement of construction or excavation operations.

150mm below ground.

8. Do not stockpile excavated material on the roadway. 9. Divert clean water from undisturbed areas around the working areas. 10. Construction entry/exit shall be via the location noted on the drawing. Contractor shall

direction.

operation act (poeo 1997) and shall be approved by local council 12. Adopt temporary measures as may be necessary for erosion & sediment control, including but not limited to the following: -- Drains: temporary drains and catch drains.

- Spreader banks or other structures: to disperse concentrated runoff.

- Silt traps: construction and maintenance of silt traps to prevent discharge of scoured material to downstream areas. 13. After rain, inspect, clean, and repair if required, temporary erosion & sediment control

measures. 14. Remove temporary erosion & sediment control measures when they are no longer

required. 15. Comply with the requirements of Landcom's Managing Urban Stormwater - Soil and

Construction 'The Blue Book' latest edition 16. The erosion & sediment control plan provided is only indicative. The contractor should prepare a detailed ESCP suitable for the specific site conditions

esign Date

JP 21-04-2022



Project No. 20220165-BC-SW-DWG-01 Title Specification

Scale

1	Drawing No. S101	

າຣ	Sheet	

NO.	nev.	Description
	01	Issued For Building Certificate (BC)

General Notes

- 1. All work shall be carried out in accordance with council's requirements, building code of
- drawings and specifications and with such other written instructions as may be issued during the course of the contract. All discrepancies shall be referred to the superintendent for decision
- 3. All dimensions shown on the drawings are in millimeters (u.n.o.). Dimensions shall not be
- Australian height datum A.H.D.). The contractor shall undertake all necessary survey work to
- 6. All materials shall be in accordance with the requirements of the relevant codes and the
- 7. It is the contractor's responsibility to provide all safety fences, warning signs, traffic diversions and the like during construction. All works to comply with work health and safety
- 8. No trees shall be removed, cutback or relocated without the written instruction from the
- 13. Care is to be taken when excavating near existing services. No mechanical excavations are to be undertaken over telecommunications or electrical services. Hand excavate in these areas.
- diagrams provided by service authorities. This information has been prepared solely for the
- the drawing shows more than the presence or absence of services, and will accept no liability for inaccuracies in the services information shown from any cause whatsoever.
- copy of underground services search for the location of all existing services prior to commencement of any work and notify any conflict with the drawings immediately. Clearance shall be obtained from the relevant regulatory authority. Contractor to keep copy of underground services search on site at all times. Any damages to services or services adjustments shall be carried out by the contractor or relevant authority at the contractor's
- 18. Visit the site before submitting the final tender price to assess 'on site' conditions. Failure
- 21. Contractor to provide workshop coordinated drawings prior to commencing works on site.
 - Before earthworks can commence the erosion & sediment control measures must be in
- 6. Provide silt fence/straw bale barriers to the low side of all exposed earth excavations. Tie
- sediment fencing material to cyclone wire security fence. Sediment control fabric shall be an approved material (eg. Humes propex silt stop) standing 300mm above ground & extending
- 7. Isolate existing stormwater pits with straw bales or silt traps to filter all incoming flows.
- ensure all droppable soil & sediment is removed prior to construction traffic exiting site. Contractor shall ensure all construction traffic entering and leaving the site do so in a forward
- 11. Treat the stormwater runoff with suspended solids so the discharge water quality to council stormwater drainage system has a maximum concentration of suspended solids that does not exceed 50 milligrams per litre in accordance with the protection of the environment

dvyne

design

Architect

- 1. Contractor must verify all dimensions & existing levels, services & structures on site prior to commencement of work.
- 2. Plans to be read in conjunction with approved Architectural, Landscape, Structural, Hudraulic, & other services drawings & specifications. If any discrepancies exist between the drawings, the builder shall report the discrepancies to the engineer prior to commencement of any works.
- 3. Where subsoil drainage lines pass under floor slabs & vehicular pavements, slotted uPVC sewer grade pipe shall be used.
- 4. Charged lines to be sewer grade & sealed.
- 5. All pipes to have min 150mm cover if located within property. 6. All pits in driveways to be concrete & all pits in landscaped areas may be plastic.
- 7. Pits less than 600mm deep may be brick, precast or concrete. 8. All balconies & roofs to be drained & to have safety overflows in accordance with relevant Australian standards.
- 9. All grates to have child proof locks.
- 10. All drainage works to avoid tree roots.
- 11. Council's issued footway design levels to be incorporated into the finished levels once issued by council.
- 12. All works shall be in accordance with NCC BCA 2019 & A.S.3500.3.
- 13. Care to be taken around existing sewer. Structural advice required for sewer protection against additional loading from new pits, pipes, retaining walls & OSD basin water levels.
- 14. All ø300 drainage pipes & larger shall be class 2 approved spigot & socket RCP pipes with rubber ring joints (U.N.O.). All drainage pipes up to & including o225 shall be sewer grade uPVC with solvent weld joints (U.N.O.).
- 15. All pipe junctions, bends & tapers up to & including ø450 shall be via purpose made fittings.
- 16. Contractor to supply & install all fittings including various pipe adaptors to ensure proper connection between dissimilar pipe work.
- 17. All connections to existing drainage pits shall be made in accordance with the NCC BCA 2019 and relevant Australian Standards. The internal wall of the pit at the point of entry shall be cement rendered to ensure a smooth finish.
- 18. Bedding shall be type H1 (U.N.O.), in accordance with current relevant Australian standards.
- 19. Where stormwater lines pass under floor slabs, sewer grade rubber ring joints are to be used.
- 20. All pipes in covered balconies to be ø65 uPVC cast in concrete slab.
- 21. Ø65 PVC @ min 1.0% Ø100 PVC @ min 1.0% Ø225 PVC @ min 0.5% Unless Noted Otherwise

Ø90 PVC @ min 1.0% Ø150 PVC @ min 1.0% Ø300 PVC @ min 0.4%

- 22. Contractor to provide a break / open void in rail / balustrade for stormwater emergency overflow.
- 23. All enclosed areas/planter boxes be fitted with floor wastes.
- 24. Downpipes to be checked by architect & plumber prior to construction.
- 25. Provide 3.0m length of ø100 subsoil drainage pipe wrapped in fabric sock, at upstream end of each pit.
- 26. All the cleaning eyes (or inspection eyes) for the underground pipes must be taken up to the finished ground level for easy identification & maintenance purposes.
- 27. All sub-soil drainage shall be provided with a filter sock. The subsoil drainage shall be installed in accordance with details to be provided by the landscape architect.
- 28. Prior to commencing any works, the builder shall ensure that the invert levels of where the site stormwater system connects into the council's kerb/drainage sustem matched the design levels. Any discrepancies shall be reported to the design engineer immediately.
- 29. For stormwater drainage pipes that exceed 1:5 grade, reinforced concrete anchor blocks shall be installed. Anchor blocks to be constructed to specifications set out in AS3500.3-2003 section 8.10
- 30. Existing services shown in approximate locations only. Confirm exact locations and depths on site prior to commencing work.
- 31. Coordinate the installation of new services with all new & existing services & structural provisions as determined on site.
- 32. All pipework is to be tested in accordance with the requirements as set out in AS3500.3-2003. All in-ground pipework to be inspected by the superintendent under test conditions prior to backfilling. Backfilling and bedding to AS3500.3-2003.
- 33. Pipes shall be true to grades shown and aligned so that the centre of the inlet pipe intersects with the centre of the outlet pipe at the downstream face of the pit.
- 34. Lay and joint all pipes in accordance with the manufacturer's recommendations and AS3725-2007:'design for installation of buried concrete pipes'.
- 35. Allow to test all pipes and pits to local authority's reouirements.
- 36. Excavate trenches and stockpile all material for inspection with regard to reuse for trench backfill. Remaining material to be removed from site.
- 37. Backfill pipes with imported fill. Provide 200mm side support and 150mm overlag above pipe crown. Trench fill above the embedment zone to the underside of the road pavement or the footway shall be as follow:-

Proposed Change Of Use To Grannu

26 Hampton Street Croydon Park

CANTERBURY-BANKSTOWN

Project

Flat Development

Building Certificate

Application

Address

2133

LGA

Council

dvyne

design

Client

Under roadway Trench fill material shall consist of imported fill as specified herein of either high grade compaction sand or approved crushed road gravel conforming to TfNSW QA specification 3051 or similar.

Other than roadway

Stormwater Notes

- Trench material excavated shall consist of select fill as specified herein and shall not contain more than 20% of stones of size between 25mm and 75mm and none larger than 75mm. Prior to use of the excavated material it shall be inspected and approved by the engineer.
- 38. Compact bedding. Embedment and trench fill materials as follow:-
- Embedment:-For granular fill material (non-cohesive soil) e.g. Coarse aggregate fill, the density index (id) shall be not less than 70%. Trench fill:-
- For granular material (non cohesive soils). The density index (id) shall be not less than 70%. For non-granular fill material (cohesive soils), the dru density ratio (rd) shall be not less than 95%.
- 39. Existing services
- Utility information shown on the plans is not intended to depict more than the presence of any services. Actual locations should be verified by hand excavation prior to construction. 40. The contractor shall allow for the capping off, excavation and
- removal (if required) of all existing services in areas affected bų the works. 41. The contractor shall ensure that services to all buildings not
- affected by the works are not disrupted at all times. The contractor shall construct temporary services to maintain existing supply to buildings remaining where required. Once the works are complete and commissioned the contractor shall remove all such temporary services and make good all disturbed areas.
- 42. Existing pipes which form no part of the drainage sustem shall be removed or sealed as indicated on the plans. 43. Where downpipes pass under floor slabs, sewer grade uPVC
- with rubber ring joints are to be used. 44. Minimum grade to drainage pipes to be 1% (U.N.O.), min. Size
- 100mm diameter (U.N.O.). 45. Pipe installation under trafficable areas shall be in accordance with concrete pipe association of Australia
- publication "concrete pipe selection & installation" type HS3 support. 46. Equivalent strength FRC pipes may be used subject to
- authority approval 47. Minimum pipe cover to be 600mm under trafficable areas and
- 300mm elsewhere (U.N.O.). 48. Contractor to supply and install all fittings and specials including various pipe adaptors to ensure proper connection
- between dissimilar pipework. 49. Provide cleaning eyes to all downpipes not directly connected to pits.
- 50. Stormwater drainage connections to council's system shall be to the requirements and the satisfaction of the local council.
- 51. Drainage pits Pits deeper than 1200mm to be fitted with step irons at 300 centres to AS1657-2013:'fixed platforms, walkways, stairways
- and ladders design, construction and installation'. 52. All exposed edges to be rounded with 20mm radius, or
- chamfered 20mm x 20mm. 53. Pit reinforcement - mesh SL82 lap to be 400mm min. Clear
- cover 40 mm. Cast against blinding or formwork. Corner returns may be fabric or equivalent bars. 54. Benching to be half outgoing pipe depth. Concrete for benching
- to be 20mpa mass concrete.
- 55. Approved precast pits may be used.
- 56. 100mm diameter hole for subsoil drainage outlet to be located 100mm above invert of all inlet pipes. Subsoil drainage to extend for a distance of 3m upstream of pit (at each inlet trench) with the upstream end sealed.
- 57. Pit grate, frames and solid covers shall be Class B in non traffic areas and Class D in trafficable areas in accordance with AS3996.
- 58. Maximum front entry pipe:a. Straight entry - Ø750

59. Subsoil drainage

provided.

Designed

Date

Date

JD

Professional Engineer (PRE0000268)

Design Practitioner (DEP0000455)

Drawn

Reviewed

Approved

Andrew Arida

B.E Civil/Structural

MIEAust (NO: 5579488)

Skew entry 45° - Ø525

and groundwater presence as directed.

with the disabled access code

and approved by design engineer.

or similar in areas subject to direct rainfall.

21-04-2022

21-04-2022

Discipline

Architect

Surveyor

Landscape

Geotechnical

Structural

Mechanical

Hydraulic/Fire

Subsoil pipes shall be laid at a min grade of 0.5% (U.N.O.). 60. Additional subsoil drainage shall be laid to suit site conditions


61. Subsoil pipes shall be laid behind kerbs in cut areas of the site. 62. Grates to pits in footpath areas shall be heel safe complying

63. Contractor to provide workshop coordinated drawings prior to commencing works on site. Workshop drawings to be reviewed

64. All external area to have a minimum 1% fall to outlets

65. Provide overflows to all areas to architect's specifications. 66. All rainwater outlets to open areas shall be SPS TRUFLO type TIA100F unless noted otherwise. Do not install balcony outlets

->--> RAINWATER TANK LINES ->->-> STORMWATER LINE - SSD - SSD SUBSOIL LINE — OF — OF — OVERFLOW LINE — G — G — AUTHORITY GAS LINE — UE — UE — — - TEL ----- AUTHORITY COMMS LINE

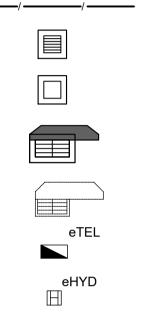

eSV

ePP

eSMH

 \boxtimes

Ο

OFP

Ø

Ø

رک

DP

⊾FSL

RWO

CO

- HL - HL - HIGH LEVEL STORMWATER LINE e — EXISTING STORMWATER LINE AUTHORITY STORMWATER LINE ----- S ----- AUTHORITY SEWER LINE W AUTHORITY WATER LINE - E - E - AUTHORITY ELECTRICITY LINE AUTHORITY UNDERGROUND ELECTRICITY LINE — FO — FO — AUTHORITY FIBRE OPTIC LINE FENCE LINE GRATED SURFACE INLET PIT JUNCTION PIT

KERB INLET PIT

EXISTING KERB INLET PIT

EXISTING TELSTRA PIT

EXISTING HYDRANT

EXISTING STOP VALVE

EXISTING POWER POLE

EXISTING SEWER MANHOLE

OVERLAND FLOW PATH

RAINWATER OUTLET

CLEAR OUT POINT

CAPPING

DOWNPIPE DROP

DOWNPIPE

SPOT LEVELS

BENCHMARK

Legend

Consultant	Reference	Revision	Date
Vyne Design	21239-00	А	20.12.2021
lew South Surveys	121525		29.11.2021



65 Blaxcell Street, Granville 2142 OPYRIGHT

his drawing and the information shown hereon is he property of deboke engineering consultants and may not be used for any purposes than for which supplied.

General Notes

SITE IS LOCATED IN CANTERBURY-BANKSTOWN COUNCIL.

SITE AREA = 356.20m²

SITE IS GOVERNED BY CANTEBURY DEVELOPMENT CONTROL PLAN 2012.

OSD IS NOT REQUIRED, AS DEVELOPMENT DOES NOT GENERATE ADDITIONAL FLOWS.

CONTRACTOR TO INSTALL ABOVE GROUND RAINWATER TANK TO COLLECT REQUIRED ROOF AREA IN ACCORDANCE WITH BASIX CERTIFICATE.

RAINWATER TANK TO BE EQUIPPED WITH FIRST FLUSH AND MOSQUITO PREVENTION DEVICES.

ALL DOWNPIPES SHOWN ON PLAN ARE Ø100mm uPVC U.N.O.

ALL NEW STORMWATER PIPES TO HAVE A MINIMUM OF 100mm CONCRETE OR 300mm TOPSOIL COVER U.N.O.


Keų Notes

1. ALL EXISTING STORMWATER PIPES AND DOWNPIPES ARE TO BE RETAINED U.N.O (TYP). PLUMBER TO ASSESS CONDITION AND STATE OF REPAIR. ALLOW FOR REPLACEMENT IF REQUIRED.

2. CONTRACTOR TO ENSURE LOCATION OF NEW DWELLING DOES NOT ADVERSELY IMPACT EXISTING STORMWATER SYSTEM. IF SO, CONTRACTOR TO CONTACT STORMWATER ENGINEER PRIOR TO COMMENCING ANY WORKS.

3. CONTRACTOR PERMITTED TO CONNECT TO EXISTING STORMWATER SYSTEM IF FOUND TO BE IN GOOD CONDITION DURING CONSTRUCTION. STORMWATER ENGINEER TO BE CONTACTED PRIOR TO COMMENCING ANY WORKS WHICH VARY FROM THE APPROVED STORMWATER PLANS.

4. IF EXISTING STORMWATER SYSTEM IS CONNECTED TO SEWER, CONTRACTOR IS TO RECTIFY STORMWATER DESIGN AND CREATE A NEW CONNECTION AS PER COUNCIL SPECIFICATIONS AND AUSTRALIAN STANDARDS. CONTRACTOR TO CONTACT STORMWATER ENGINEER PRIOR TO COMMENCING ANY WORKS.

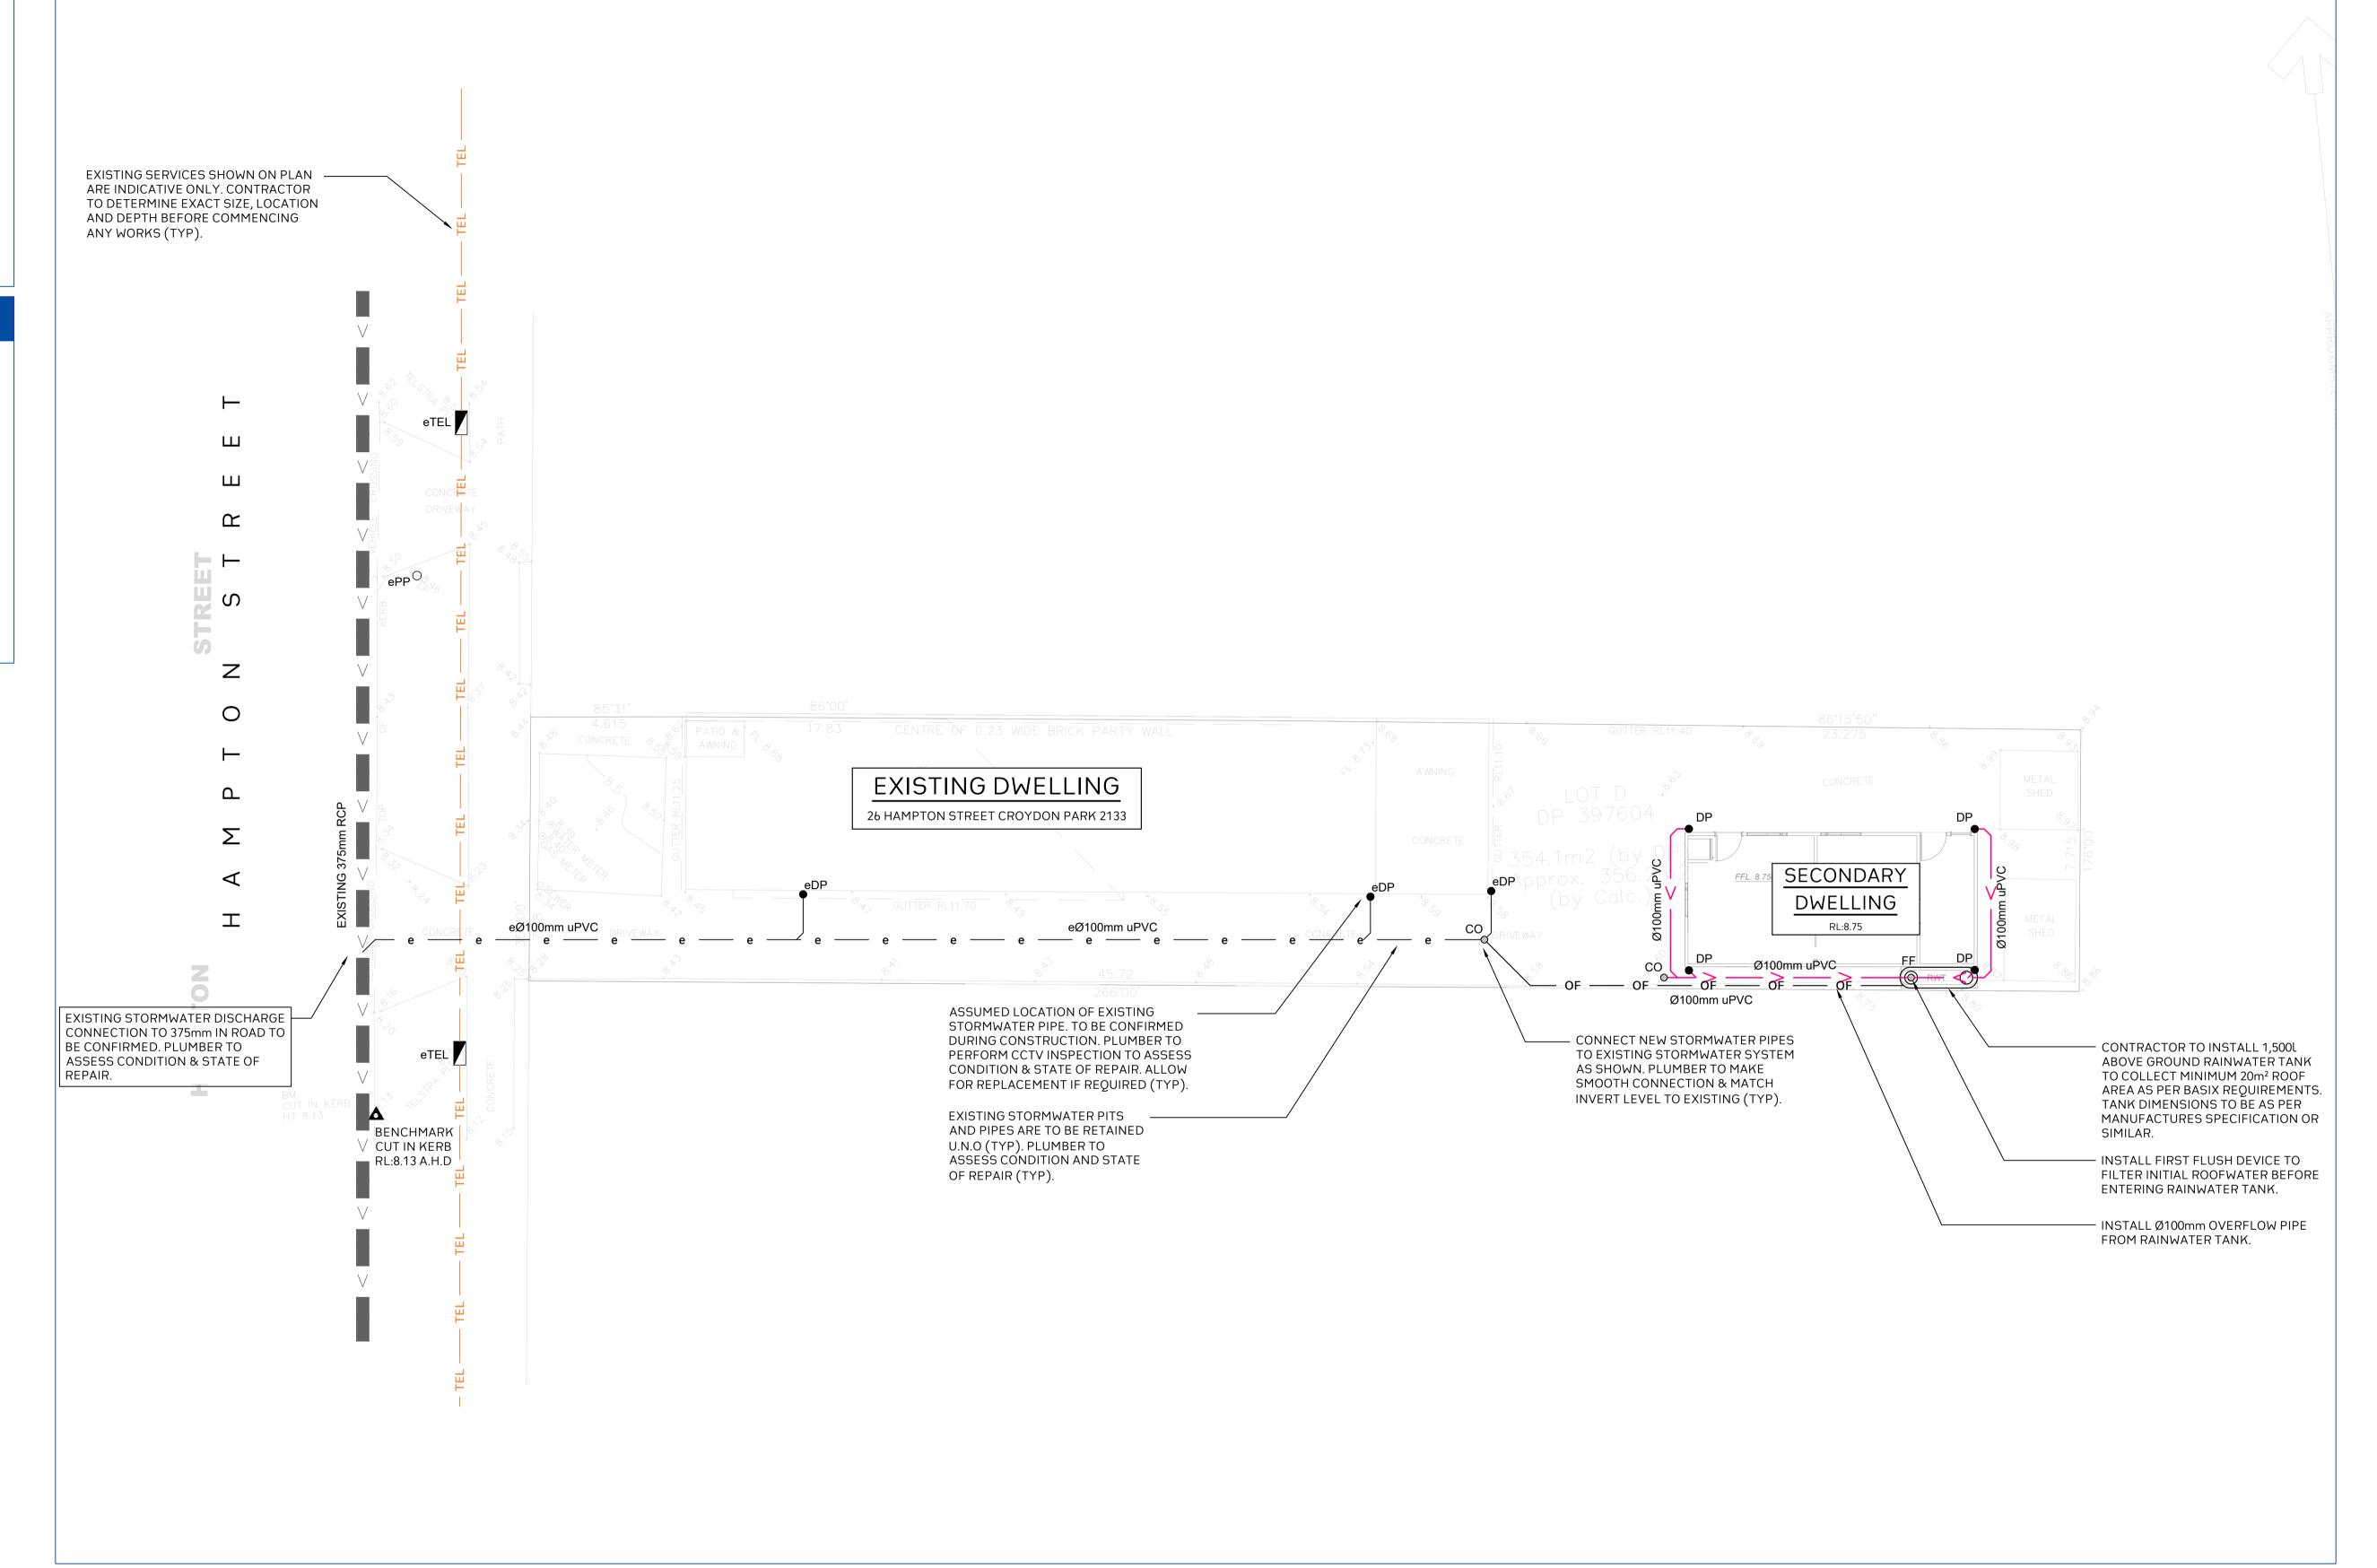


	Project No.	Drawing No.	Rev.	Description	Design	Date
	20220165-BC-SW-DWG-01	S200	01	Issued For Building Certificate (BC)	JP	21-04-202
	Title					
_ deboke	Ground Floor Plan					
CIVIL	Scale	Ν				
	0m 1 2 3 4 5	\bigcirc				
	SCALE 1:100 ON ORIGINAL SIZE					




1:100

Consultant	Reference	Revision	Date
vųne Design	21239-00	А	20.12.2021
ew South Surveys	121525		29.11.2021

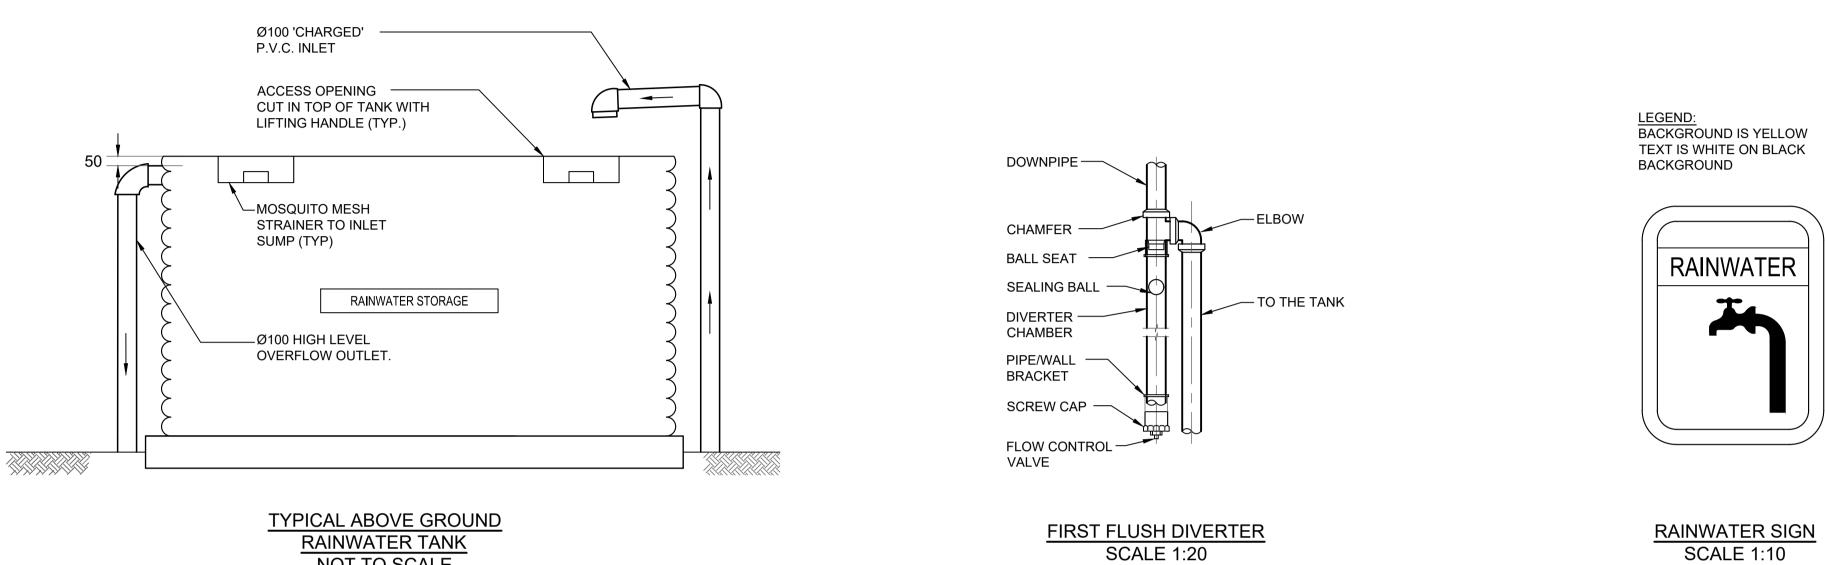


NOT TO SCALE

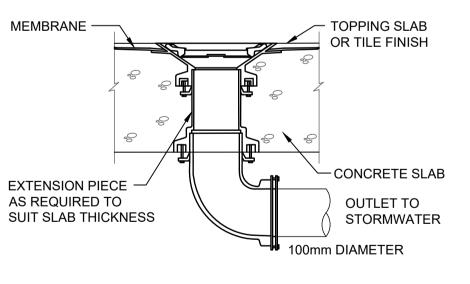

AS REQUIRED TO



RAINWATER OUTLET NOT TO SCALE

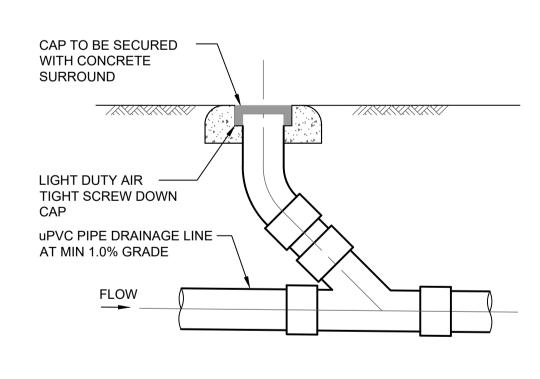


CLEANING EYE SCALE 1:20

e				Project	Drawn	PC	Designed	JP	Discipline	Con
022		d	d	Proposed Change Of Use To Granny		<u> </u>			Architect	Dvų
				Flat Development Application	Reviewed	JD	Date	21-04-2022	Surveųor	New
				Building Certificate	Approved	AA	Date	21-04-2022	Landscape	
		duuno	duuro	Address	Andrew Arida	ـــــ			Geotechnical	
		dvyne	dvyne	26 Hampton Street Croudon Park 2133	B.E Civil/Stru	uctural	<u></u>	Hinda	Structural	
		design	design	LGA	MIEAust (NC Professional		.88) er (PRE000026	68)	Hųdraulic/Fire	
	Archi	tect	Client	CANTERBURY-BANKSTOWN Council	Design Pract	itioner ((DEP0000455))	Mechanical	

onsultant	Reference	Revision	Date
vųne Design	21239-00	А	20.12.2021
ew South Surveys	121525		29.11.2021



E admin@deboke.com.au W deboke.com.au A 65 Blaxcell Street, Granville 2142 COPYRIGHT This drawing and the information shown hereon is the property of deboke engineering consultants and may not be used for any purposes than for which supplied.

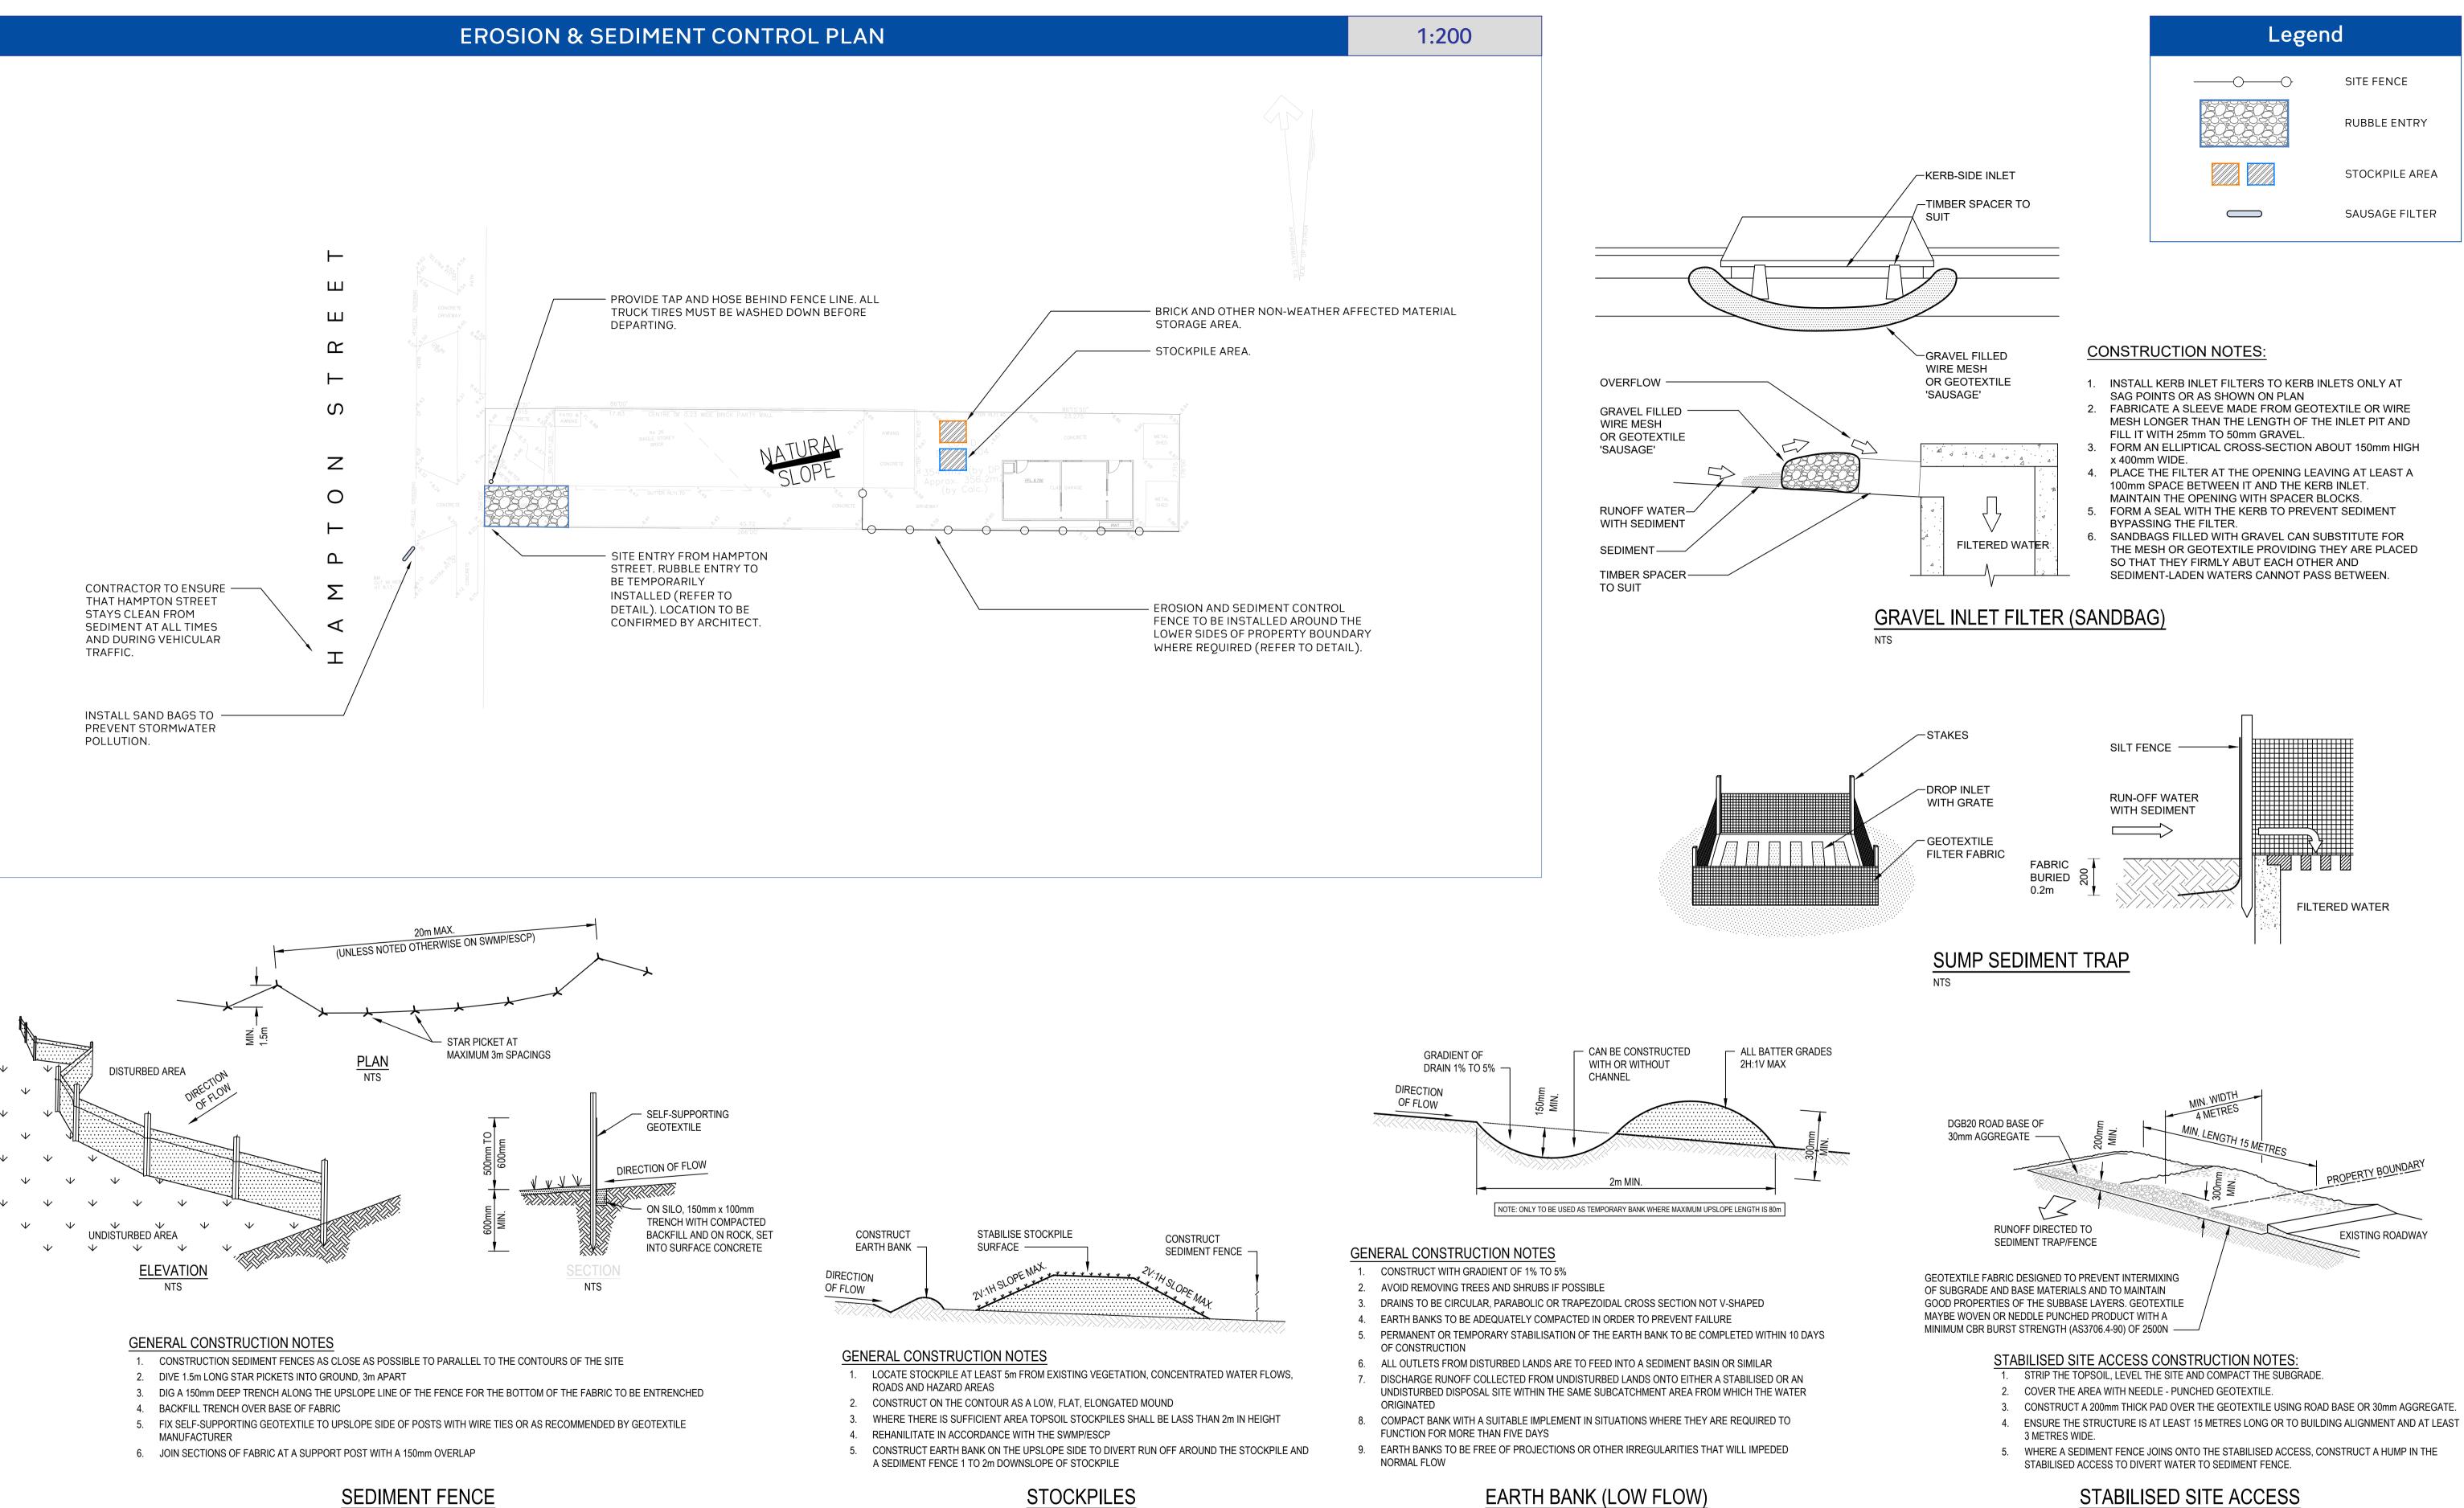

NTS



STOCKPILES NTS

EARTH BANK (LOW FLOW)

NTS

Project	Drawn	РС	Designed	JP	Discipline	Consultant	Reference	Revision	Date
Proposed Change Of Use To Granny			<u> </u>		Architect	Dvųne Design	21239-00	А	20.12.202
Flat Development Application Building Certificate	Reviewed	JD	Date	21-04-2022	Surveyor	New South Surveys	121525		29.11.202
	Approved	AA	Date	21-04-2022	Landscape				
Address	Andrew Arida				Geotechnical				
26 Hampton Street Croudon Park 2133	B.E Civil/Structural MIEAust (NO: 5579488) Professional Engineer (PRE0000268)			Hida	Structural				
LGA				Hydraulic/Fire					
CANTERBURY-BANKSTOWN Council	Design Practitioner (DEP0000455)				Mechanical				

NTS



65 Blaxcell Street, Granville 2142 YRIGHT

s drawing and the information shown hereon is property of deboke engineering consultants may not be used for any purposes than for h supplied.