



NEIGHBOUR NOTIFICATION PLAN

DEVELOPMENT APPLICATION
CHANGE OF USAGE TO RETAIL PREMISES
PREMISES: LOT 2, DP 812870
No. 212 WESTON ST, PANANIA NSW 2213

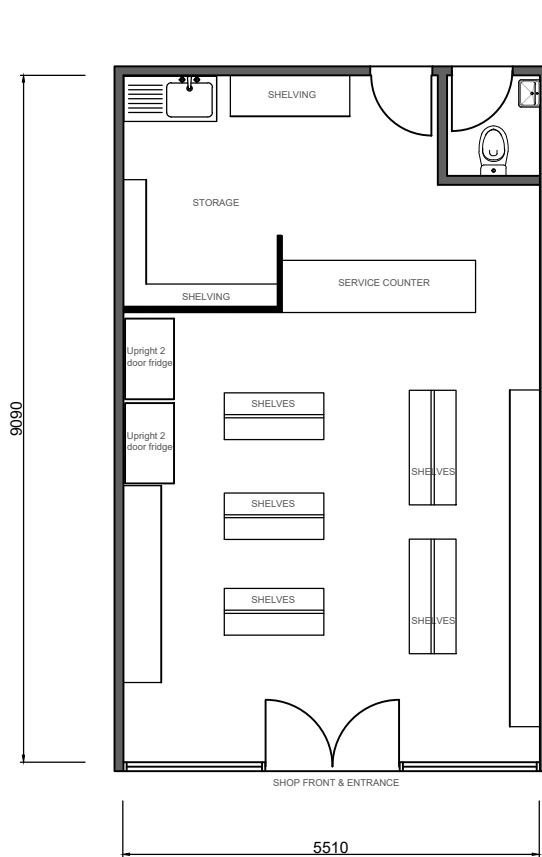

PLAN
PROPOSED

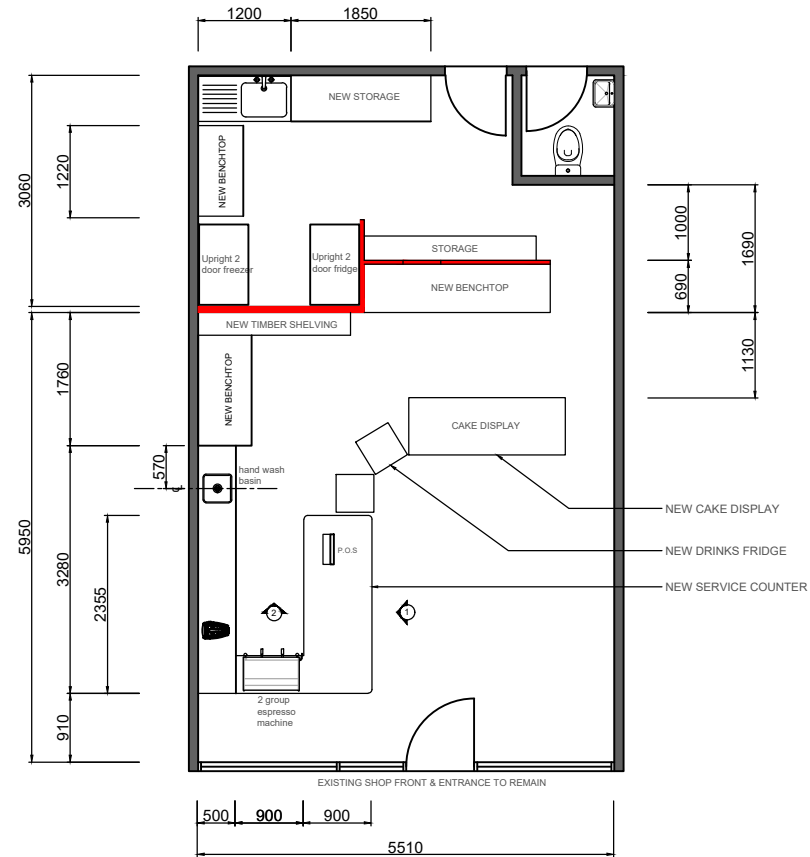

PLAN
PROPOSED



SITE LOCATION

PROPOSAL FOR THE CHANGE OF USAGE
FROM A GENERAL STORE TO A CAFE

TITLE	USE FIGURED DIMENSIONS. DO NOT SCALE OFF DRAWING. THIS DESIGN IS COPYRIGHT AND MAY NOT BE REPRODUCED WITHOUT THE WRITTEN PERMISSION OF THE DESIGNER.	PROJECT	CLIENT	SCALE 1:100 @ A4	DATE : 18 / 08 / 22
NEIGHBOUR NOTIFICATION PLAN CAFE FLOOR PLAN		BACCO & BEANS	JOE MARDINI		A : 8213
				DRAWN BY MO	REV -

SUMIO CONCEPT
6A GRACEMAR AVE, PANANIA NSW 2213
PH : 0417 430 444 ABN: 66 301 217 645