

SITE PLAN 1:200

NOTES :

1. TO NOT SCALE OFF DRAWINGS. USE FIGURED DIMENSIONS ONLY.
2. CHECK ALL DIMENSIONS ON SITE BEFORE THE COMMENCEMENT
OF WORK. REPORT ANY DISCREPANCIES.
3. C.O.S. DENOTES ITEM TO BE CHECKED ON SITE.
4. ALL LEVELS ARE TO AND HAVE BEEN DETERMINED FROM OCEAN SURVEYING
SERVICES P/L.
5. AVAILABLE DETAILED SITE SURVEY INFORMATION BY THESE DESIGNS, PLANS AND
SPECIFICATIONS AND THE
COPYRIGHT THEREIN ARE THE PROPERTY OF ERGO DESIGNS AND MUST NOT BE USED,
REPRODUCED OR COPIED WHOLLY OR IN PART WITHOUT THE WRITTEN PERMISSION OF
ERGO DESIGNS.

..
..
..
..
A	DA SUBMISSION	3.1.23
rev	notes	date

This drawing is issued upon the condition it is not
copied, reproduced, retained or disclosed to any
unauthorised person
either wholly or in part without prior consent in
writing of ergo designs.

Mr. MARCELO DE ALMEIDA
650-658 CANTERBURY ROAD BELMORE & 2
LIBERTY STREET BELMORE. NSW
client


RE ARRANGING EXISTING APPROVED PARKING
SPACES & LOCATING A FOOD TRUCK STAND
project
650-658 CANTERBURY ROAD BELMORE &
2 LIBERTY STREET BELMORE.
address

Ergo Designs P/L
building designers and consultants
334A homer st eatwood nsw 2206 ph: 9558 1233
e-mail: ergo-des@bigpond.net.au


bdga
ACCREDITED
BUILDING DESIGNER
Accreditation No.6667




NOTIFICATION SITE PLAN
drawing
1222-128 A06 A
project drawing no. issue
17/1/23

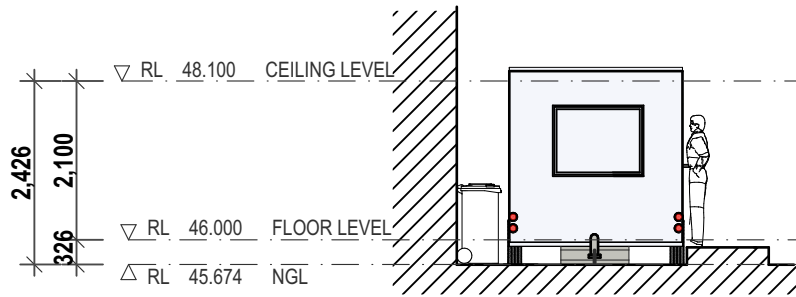


FRONT ELEVATION - (EAST) 1:100

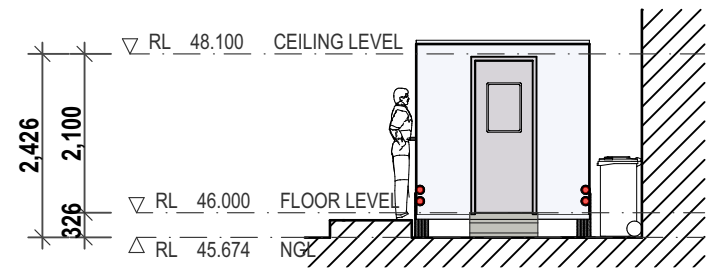

REAR ELEVATION - (WEST) 1:100

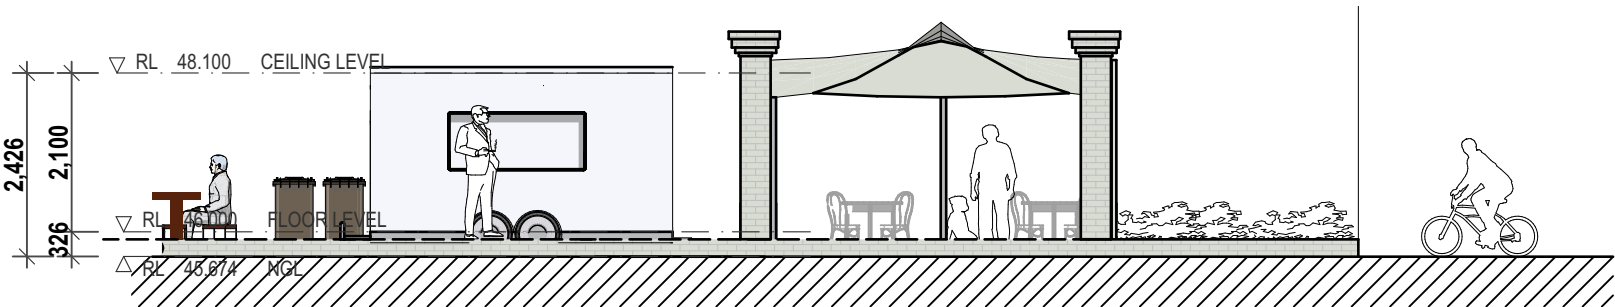

SIDE ELEVATION - CANTERBURY ROAD (NORTH) 1:100

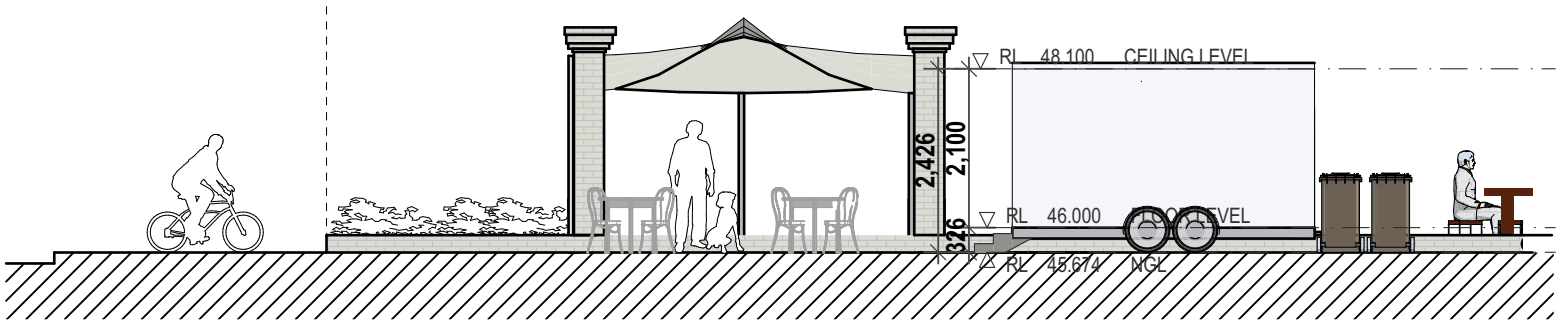

SIDE ELEVATION - (SOUTH) 1:100

NOTES :
DO NOT SCALE OFF DRAWINGS. USE FIGURED DIMENSIONS ONLY.
CHECK ALL DIMENSIONS ON SITE BEFORE THE COMMENCEMENT
OF WORK. REPORT ANY DISCREPANCIES.
C.O.S DENOTES ITEM TO BE CHECKED ON SITE.
ALL LEVELS ARE TO AND HAD BEEN DETERMINED FROM ODGM SURVEYING
SERVICES P/L.
AVAILABLE DETAILED SITE SURVEY INFORMATION BY THESE DESIGNS, PLANS AND
SPECIFICATIONS AND THE
COPYRIGHT THEREIN ARE THE PROPERTY OF ERGO DESIGNS AND MUST NOT BE USED,
REPRODUCED OR COPIED WHOLLY OR IN PART WITHOUT THE WRITTEN PERMISSION OF
ERGO DESIGNS.

..
..
..
A	DA SUBMISSION	3.1.23
rev	notes	date


This drawing is issued upon the condition it is not
copied, reproduced, retained or disclosed to any
unauthorised person
either wholly or in part without prior consent in
writing of ergo designs.

Mr. MARCELO DE ALMEIDA
650-658 CANTERBURY ROAD BELMORE & 2
LIBERTY STREET BELMORE. NSW
client

RE ARRANGING EXISTING APPROVED PARKING
SPACES & LOCATING A FOOD TRUCK STAND
project
650-658 CANTERBURY ROAD BELMORE &
2 LIBERTY STREET BELMORE.
address

Ergo Designs P/L
building designers and consultants
334A homer st eatwood nsw 2206 ph: 9558 1233
e-mail: ergo-des@bigpond.net.au

bdga
ACCREDITED
BUILDING DESIGNER
Accreditation No.6667

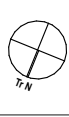

NOTIFICATION ELEVATIONS
drawing
1222-128 A07 A
project drawing no. issue
17/1/23