

28/02/2023	FIRST ISSUE	Α	
DATE	REVISION	ISSUE	

PROJECT NAME : Proposed Duplex

DRAWING TITLE:

Notification Plan - Site Plan CHECKED BY: LC DRAWN BY: JW

CLIENT NAME : Tinh Dang

SITE DETAILS: 50 Proctor Parade. Chester Hill NSW

LOT NO: D SECT: - DP NO: 38390 LGA: Canterbury - Bankstown Council

PLOT DATE: 10/04/2023 PROJECT NO: 5727 SOFTWARE: ArchiCad V 24


ISSUE:


SITE AREA: 605.8 m sq

ZONE: R2

SHEET NO: 1 of 2



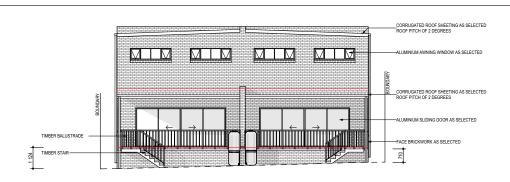

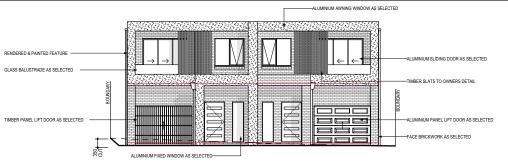


NORTHERN ELEVATION

SCALE 1:200 @ A4


SOUTHERN ELEVATION

SCALE 1:200 @ A4

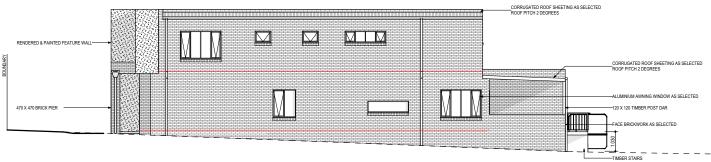

EASTERN ELEVATION

SCALE 1:200 @ A4

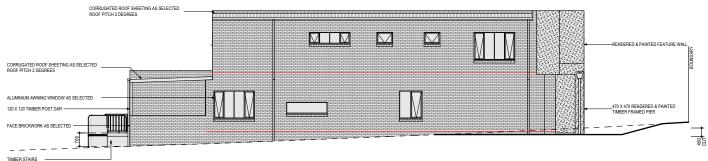

WESTERN ELEVATION

SCALE 1:200 @ A4

28/02/2023	FIRST ISSUE	Α	l
DATE	REVISION	ISSUE	

PROJECT NAME :
Proposed Duplex
DRAWING TITLE :

Notification Plan - Elevations

DRAWN BY: JW CHECKED BY: LC

CLIENT NAME:
Tinh Dang
SITE DETAILS:
50 Proctor Parade, Chester Hill NSW

LOT NO: D SECT: - D P NO: 38390 SITE AREA: 605.8 m sq LGA: Canterbury - Bankstown Council ZONE: R2 PLOT DATE: 10/04/2023
PROJECT NO: 5727
SOFTWARE: ArchiCad V 24

ISSUE: A
SHEET NO: 2 of 2

DOCE
d r a f t i n g
AN: 21 003 757 444

P (02) 46 772 489 E mail@abodedrafting.com.au