
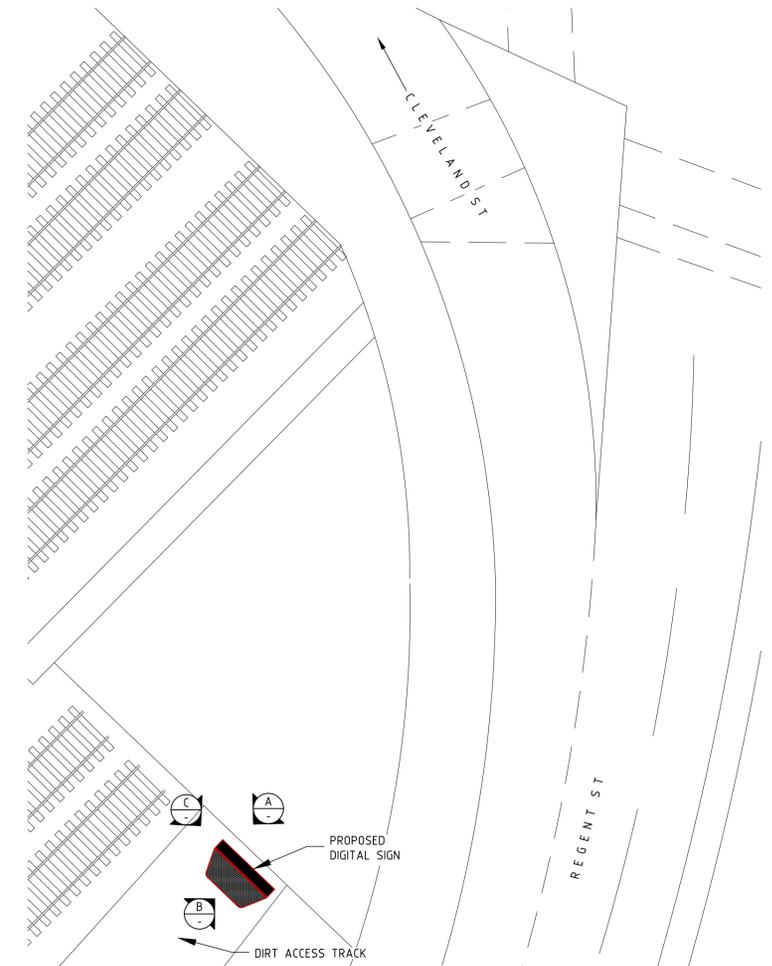
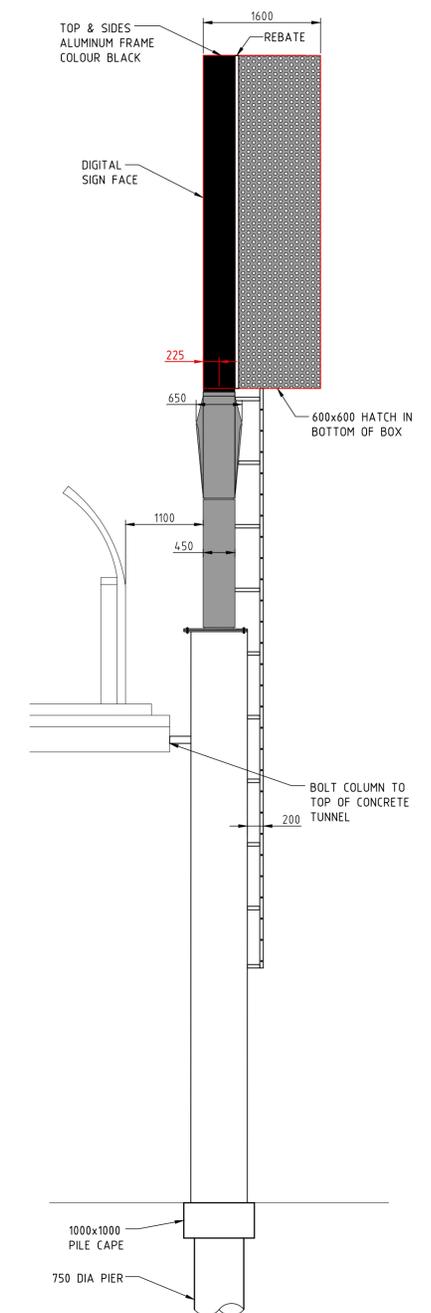
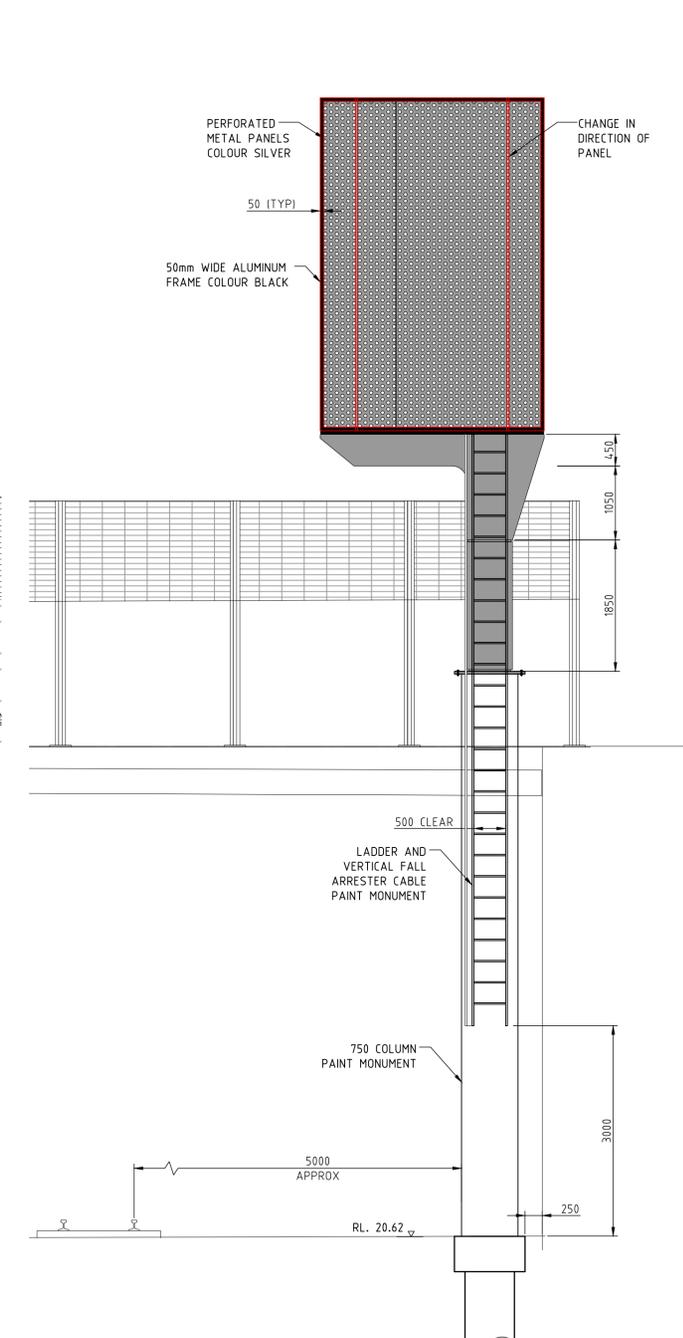



LOCATION OF PROPOSED NEW DIGITAL SIGN

AERIAL PHOTO
NTS

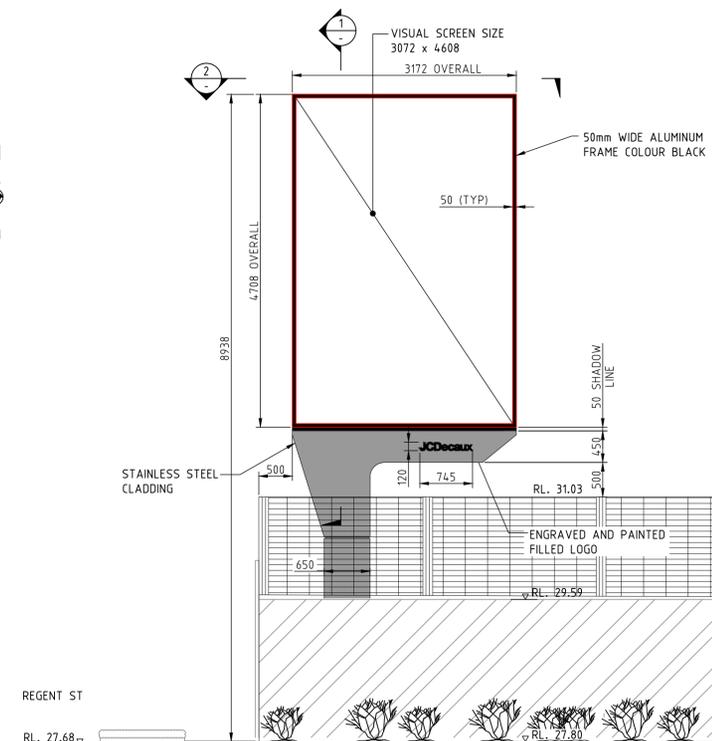


SITE PLAN
SCALE 1:200

ELEVATION A
SCALE 1:50
(OUTBOUND)

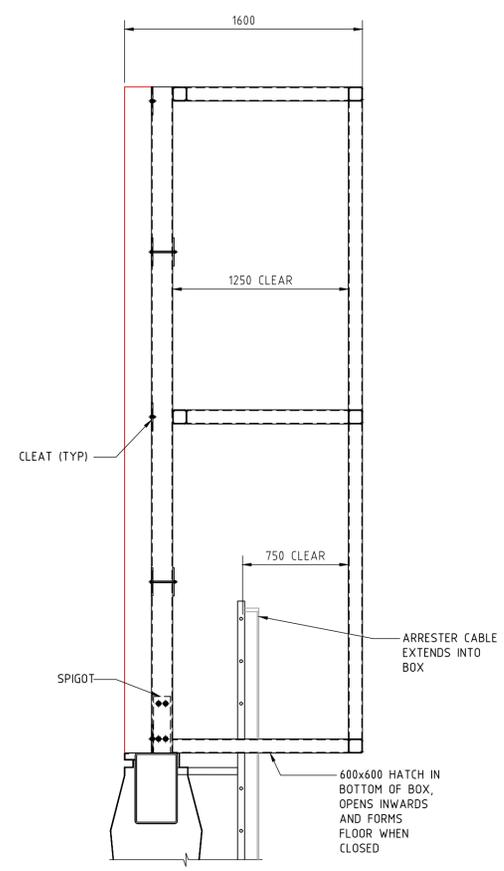

SECTION 1
SCALE 1:25

ELEVATION B
SCALE 1:50

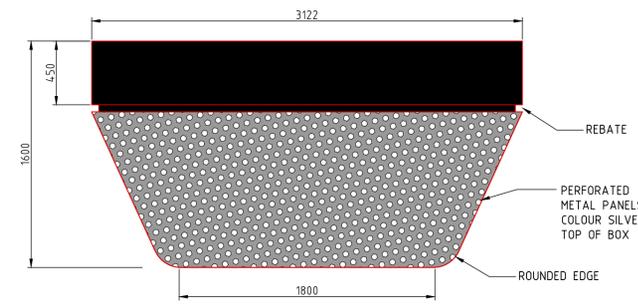

SECTION 2
SCALE 1:25

ELEVATION C
SCALE 1:50

ISS	DATE	COMMENT
A	14/12/21	ISSUED FOR APPROVAL
B	28/02/22	ISSUED FOR APPROVAL
C	04/03/22	ISSUED FOR APPROVAL
D	14/03/22	ISSUED FOR APPROVAL
E	17/01/23	ISSUED FOR APPROVAL



Suite 1, Building 8, 49 Frenchs Forest Road East,
Frenchs Forest, NSW 2086
P.O. Box 652, Forestville, NSW 2087
Ph: 02 9451 3455 Fax: 02 9451 3466
Email: info@dbce.com.au
ABN 23 039 013 724

CLIENT:
JCDecaux
PROJECT:
CLEVELAND ST & REGENT ST, OUTBOUND
SURRY HILLS, NSW, PORTRAIT 50

TITLE:
PROPOSED DIGITAL SIGN
GENERAL ARRANGEMENT &
SITE PLAN

DRAWN	DESIGN	DATE:
A.T	J.L	OCT 21
JOB NO:	21246	DWG NO: DA01
SCALE @ A1:	AS SHOWN	REV: E

NOT FOR CONSTRUCTION