

1308401C - TAMWORTH MENTAL HEALTH UNIT

DEAN STREET, TAMWORTH NSW

CIVIL & STORMWATER

DRAWING No.	DESCRIPTION
13084-01-C001	DRAWING REGISTER AND LOCALITY PLAN
13084-01-C002	GENERAL NOTES
13084-01-C004	SEDIMENT & EROSION CONTROL PLAN
13084-01-C006	SEDIMENT & EROSION CONTROL DETAILS
13084-01-C010	BULK EARTHWORKS PLAN
13084-01-C015	BULK EARTHWORKS LONGITUDINAL SECTIONS - SHEET 1
13084-01-C016	BULK EARTHWORKS LONGITUDINAL SECTIONS - SHEET 2
13084-01-C017	BULK EARTHWORKS LONGITUDINAL SECTIONS - SHEET 3
13084-01-C018	BULK EARTHWORKS LONGITUDINAL SECTIONS - SHEET 4
13084-01-C030	SITEWORKS AND STORMWATER DRAINAGE PLAN LEVEL 1
13084-01-C050	SITEWORKS AND STORMWATER DRAINAGE DETAILS
13084-01-C051	ON SITE DETENTION DETAILS
13084-01-C060	OVERALL PAVEMENT PLAN
13084-01-C070	PAVEMENT DETAILS



LOCALITY PLAN
NOT TO SCALE

File: P101223-24_02_23 at 5:51 PM By: Danley Herrera

COPYRIGHT These drawings, plans and specifications and the copyright therein are the property of Meinhardt-Bonacci and must not be used, reproduced or copied wholly or in part without the written permission of Meinhardt-Bonacci.					All rights reserved.				
P5	ISSUED FOR TENDER REVIEW	21.02.22	DH	-	P10	ISSUED FOR DRAFT TENDER	24.02.23	DH	YC
P4	65% DD ISSUE	16.12.21	AM	-	P9	ISSUED FOR COORDINATION	25.11.22	DH	YC
P3	40% DD ISSUE	03.12.21	HM	-	P8	ISSUED FOR TENDER UPDATE	06.07.22	DH	GK
P2	ISSUE FOR AUTHORITY APPROVAL	08.09.21	HM	-	P7	ISSUED FOR TENDER UPDATE	16.03.22	DH	GK
P1	ISSUE FOR SD	09.08.21	HM	-	P6	ISSUED FOR TENDER	11.03.22	AM	GK
Rev	Description	Date	By	App	Rev	Description	Date	By	App

P10	ISSUED FOR DRAFT TENDER	24.02.23	DH	YC
P9	ISSUED FOR COORDINATION	25.11.22	DH	YC
P8	ISSUED FOR TENDER UPDATE	06.07.22	DH	GK
P7	ISSUED FOR TENDER UPDATE	16.03.22	DH	GK
P6	ISSUED FOR TENDER	11.03.22	AM	GK
Rev	Description	Date	By	App

NOT FOR CONSTRUCTION




Level 4, 66 Clarence Street
Sydney NSW 2000
Australia
T: +61 2 9699 3088
F: +61 2 9319 7518
info@meinhardt-bonacci.com
www.meinhardt-bonacci.com
© Copyright

Project Name	TAMWORTH MENTAL HEALTH UNIT DEAN STREET, TAMWORTH NSW		
Drawing Title	DRAWING REGISTER AND CONSTRUCTION NOTES		

DRAFT TENDER			
Designed	AM	Approved	Date
Drawn	DH	YC	FEB 2023
Scale	-	Project Ref	Drawing No
Date	JUN 2021	13084 01	C001
Sheet	A1		Rev P10

THIS DRAWING MAY BE PREPARED IN COLOUR AND MAY BE INCOMPLETE IF COPIED

File: P00123.dwg, 24.02.23 at 4:48 PM By: Danley Herrera

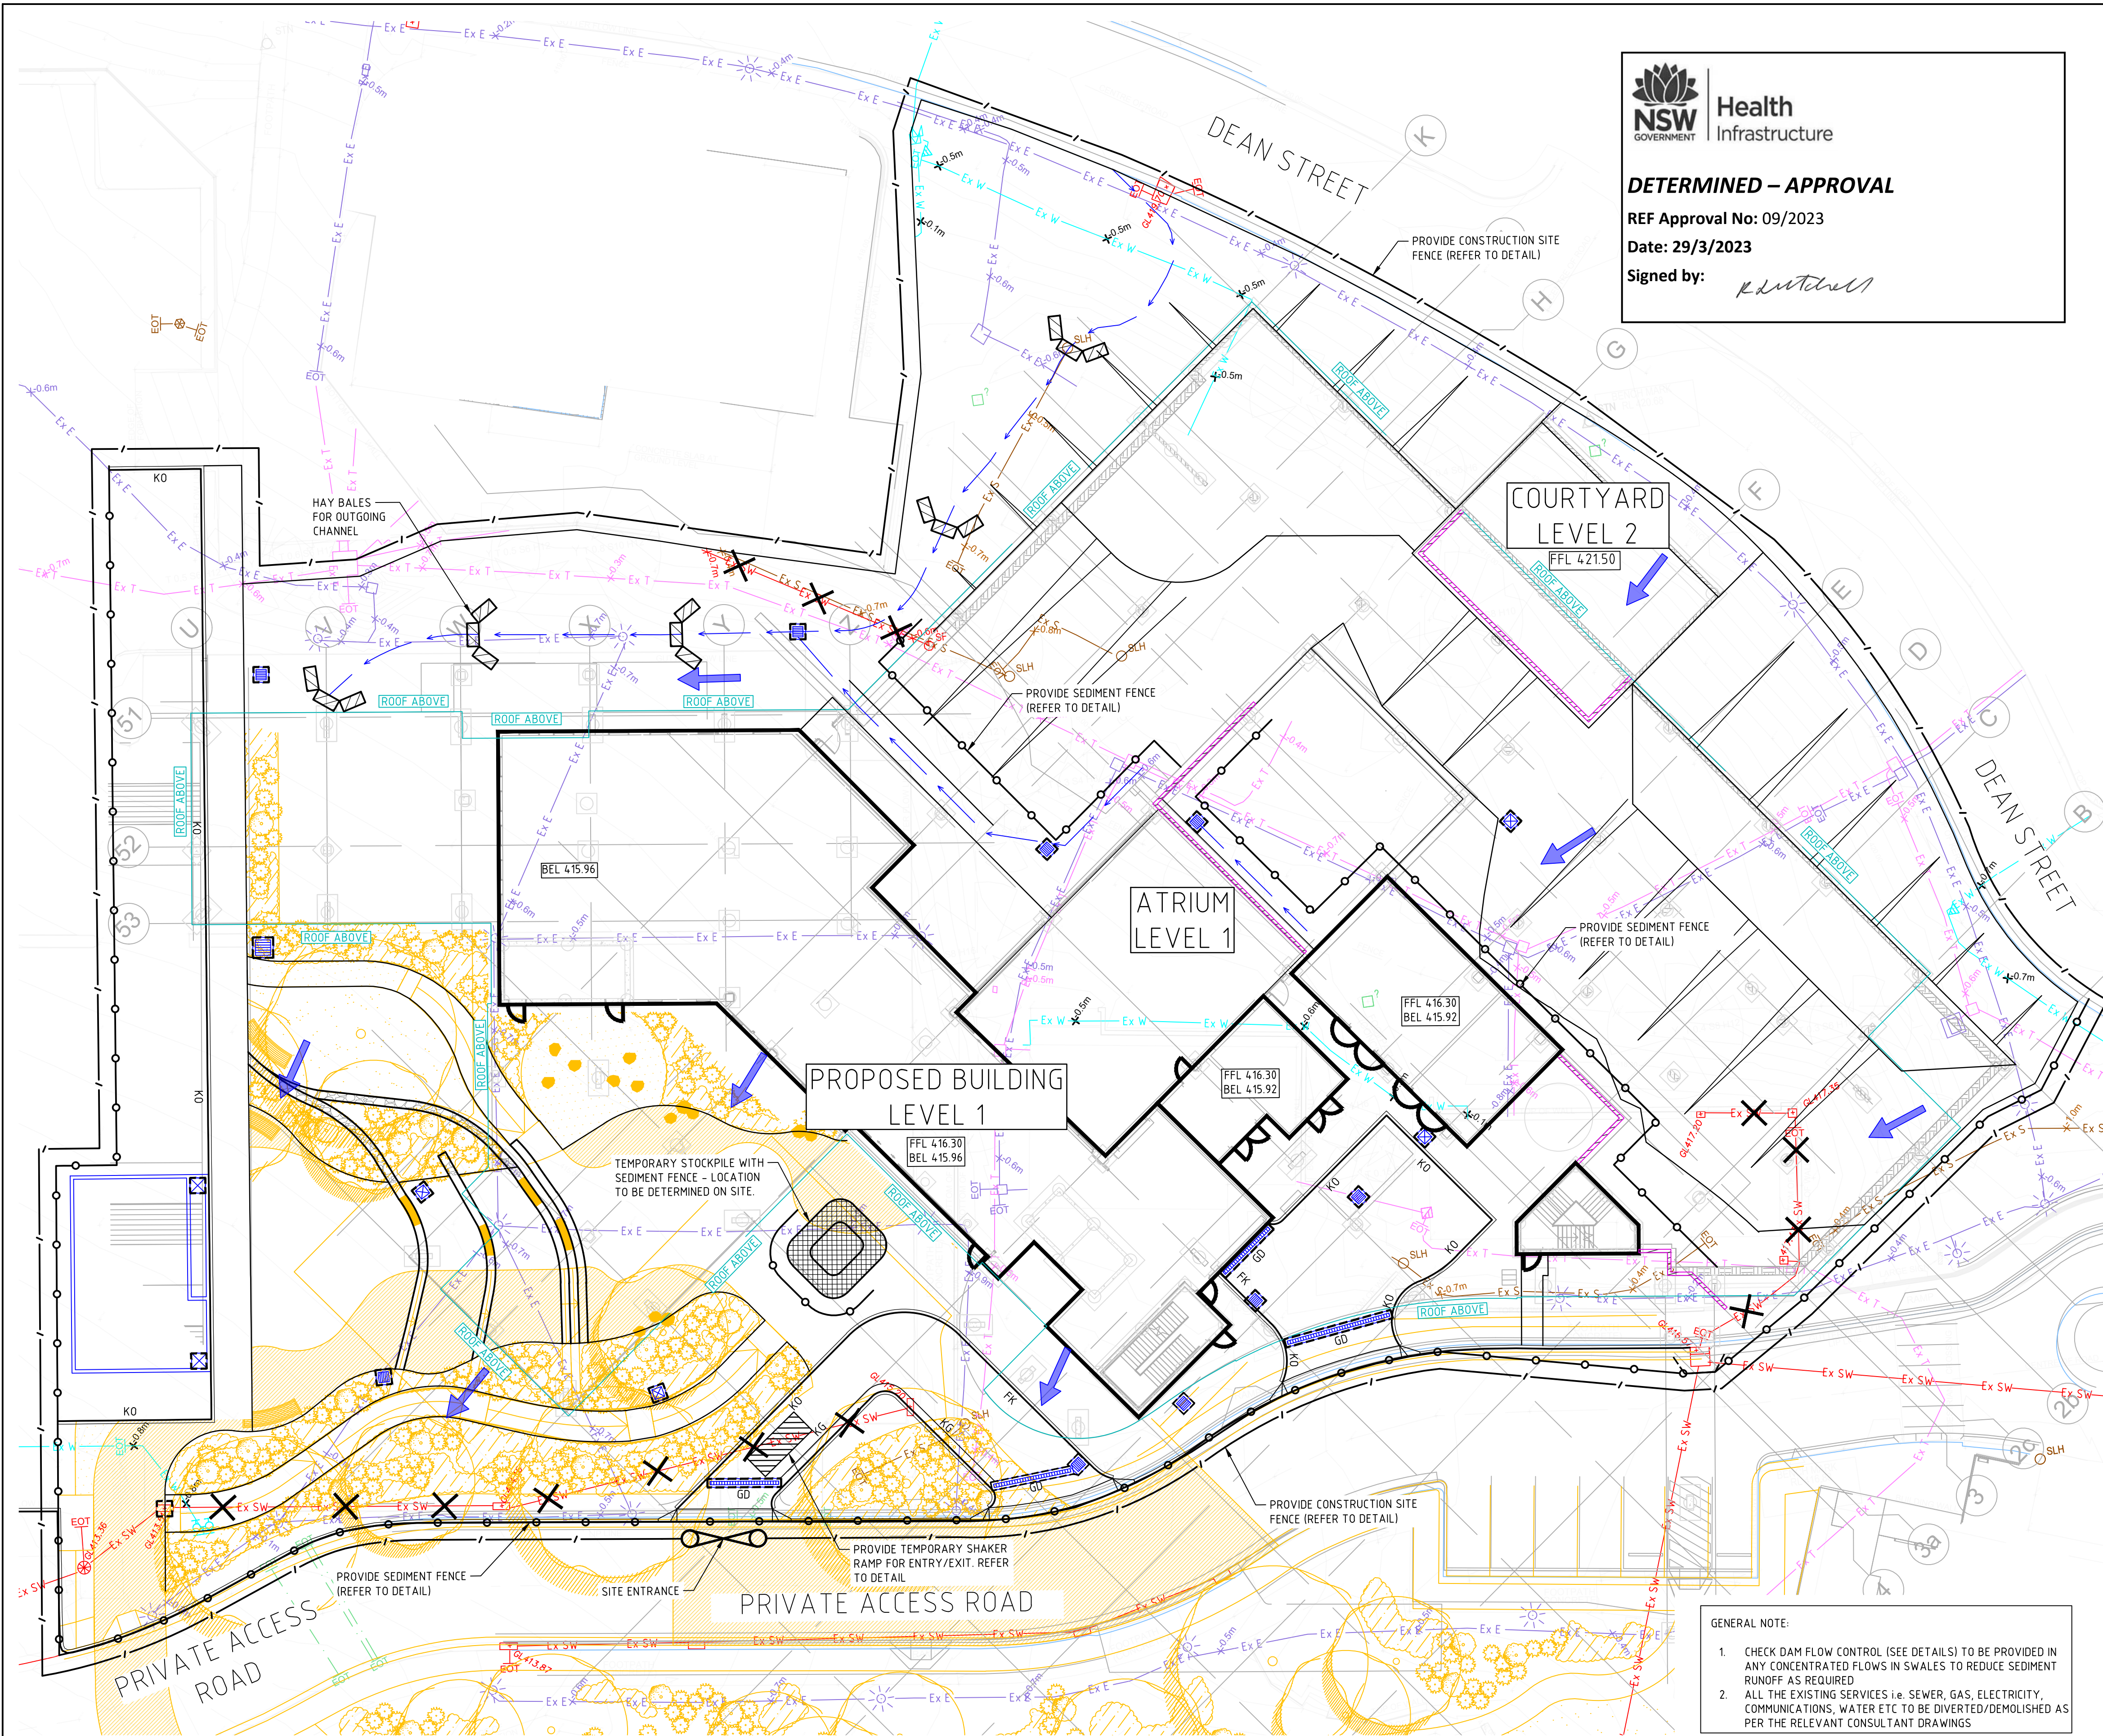



Health Infrastructure

DETERMINED – APPROVAL
REF Approval No: 09/2023
Date: 29/3/2023
Signed by: *[Signature]*

SOIL AND WATER MANAGEMENT NOTES

- IT HAS BEEN ASSUMED THAT HOARDINGS/SILT FENCING WILL BE PROVIDED TO THE SITE BOUNDARY SUFFICIENT TO PREVENT SEDIMENT RUNOFF FROM LEAVING SITE (EXCEPT IN THE CASE OF ENTRY/EXIT LOCATIONS WHERE TEMPORARY CONSTRUCTION ENTRY/EXIT SEDIMENT TRAP ARE PROVIDED). IF THIS IS NOT THE CASE, PROVIDE SEDIMENT FENCE TO STANDARD DETAIL AS REQUIRED TO PREVENT SEDIMENT FROM LEAVING SITE, DIRECT RUNOFF TO SEDIMENT BASIN.

- ALL SEDIMENT CONTROL MEASURES TO BE INSTALLED IN ACCORDANCE WITH LANDCOM MANAGING URBAN STORMWATER "BLUE BOOK".

SEDIMENT CONTROL CONDITIONS

- SEDIMENT FENCES WILL BE INSTALLED AS SHOWN AND ELSEWHERE AT THE DISCRETION OF THE SITE MANAGER TO CONTAIN COARSER SEDIMENT FRACTIONS INCLUDING AGGREGATED FINES) AS NEAR AS POSSIBLE TO THEIR SOURCE.
- SEDIMENT REMOVED FROM ANY TRAPPING DEVICE WILL BE RELOCATED WHERE FURTHER POLLUTION TO DOWNSLOPE LANDS & WATERWAYS CANNOT OCCUR.
- STOCKPILES WILL BE PLACED WHERE SHOWN ON DRAWING OR ELSEWHERE AT THE DISCRETION OF THE SITE MANAGER AND NOT WITHIN 5m OF HAZARD AREAS INCLUDING LIKELY AREAS OF HIGH VELOCITY FLOWS SUCH AS WATERWAYS, PAVED AREAS & DRIVEWAYS.
- WATER WILL BE PREVENTED FROM DIRECTLY ENTERING THE PERMANENT DRAINAGE SYSTEM WITH INLET FILTERS (SEE DETAILS) UNLESS IT IS SEDIMENT FREE.
- TEMPORARY SEDIMENT TRAPS WILL BE RETAINED UNTIL AFTER THE LANDS THEY ARE PROTECTING ARE COMPLETELY REHABILITATED.

SITE INSPECTION & MAINTENANCE CONDITIONS

THE SITE MANAGER WILL INSPECT THE SITE AT LEAST WEEKLY AND WILL:











- ENSURE THAT DRAINS OPERATE PROPERLY & TO EFFECT ANY NECESSARY REPAIRS
- REMOVE SPILLED SAND OR OTHER MATERIALS FROM HAZARD AREAS, INCLUDING LANDS CLOSER THAN 5m FROM AREAS OF LIKELY CONCENTRATED OR HIGH VELOCITY FLOWS ESPECIALLY WATERWAYS & PAVED AREAS.
- REMOVE TRAPPED SEDIMENT WHENEVER LESS THAN DESIGN CAPACITY REMAINS WITHIN THE STRUCTURE
- ENSURE REHABILITATED LANDS HAVE EFFECTIVELY REDUCED THE EROSION HAZARD AND TO INITIATE UPGRADING OR REPAIR AS APPROPRIATE.
- CONSTRUCT ADDITIONAL EROSION AND/OR SEDIMENT CONTROL WORKS AS MIGHT BECOME NECESSARY TO ENSURE THE DESIRED PROTECTION IS GIVEN TO DOWNSLOPE LANDS AND WATERWAYS.
- MAINTAIN EROSION & SEDIMENT CONTROL MEASURES IN A FULLY FUNCTIONING CONDITION UNTIL ALL EARTHWORK ACTIVITIES ARE COMPLETED AND THE SITE IS REHABILITATED.
- REMOVE TEMPORARY SOIL CONSERVATION STRUCTURES AS THE LAST ACTIVITY IN THE REHABILITATION PROGRAM.

AS PART OF THE STATUTORY 'DILIGENCE OF CARE' RESPONSIBILITIES, THE SITE MANAGER WILL KEEP A LOGBOOK MAKING ENTRIES AT LEAST WEEKLY, IMMEDIATELY BEFORE FORECAST RAIN AND AFTER RAINFALL. ENTRIES WILL INCLUDE:

- THE VOLUME & INTENSITY OF ANY RAINFALL EVENTS
- THE CONDITION OF ANY SOIL & WATER MANAGEMENT WORKS
- THE CONDITION OF VEGETATION & ANY NEED TO IRRIGATE
- THE NEED FOR DUST PREVENTION STRATEGIES
- ANY REMEDIAL WORKS TO BE UNDERTAKEN

THE BOOK WILL BE KEPT ONSITE & MADE AVAILABLE TO ANY AUTHORISED PERSON ON REQUEST. IT WILL BE GIVEN TO THE PROJECT MANAGER AT THE CONCLUSION OF WORKS.

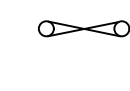LEGEND

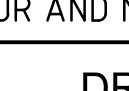--- SITE BOUNDARY	 GEOTEXTILE PIT FILTER / FILTER SURROUND INSTALLED ON EXISTING PIT
EX SURFACE LEVEL	 SANDBAGS INSTALLED ON EXISTING PIT
EX SURFACE CONTOUR	 OVERLAND FLOW
 EXISTING TREE TO BE RETAINED PENDING ARBORIST CONFIRMATION	 SWALE DRAIN
--- EX SW	 STRAW BALE
--- EXISTING STORMWATER DRAINAGE LINE	 TEMPORARY SHAKER RAMP FOR ENTRY/EXIT
--- HOARDING OR SITE FENCE	 SITE ACCESS GATE
--- SEDIMENT FENCE	 TEMPORARY STOCKPILE (LOCATION TBC ON-SITE)
--- CATCH DRAIN	 HAY BALES

GENERAL NOTE:

- CHECK DAM FLOW CONTROL (SEE DETAILS) TO BE PROVIDED IN ANY CONCENTRATED FLOWS IN SWALES TO REDUCE SEDIMENT RUNOFF AS REQUIRED
- ALL THE EXISTING SERVICES I.E. SEWER, GAS, ELECTRICITY, COMMUNICATIONS, WATER ETC TO BE DIVERTED/DEMOLISHED AS PER THE RELEVANT CONSULTANT DRAWINGS

Rev	Description	Date	By	App
P5	ISSUED FOR TENDER UPDATE	06.07.22	DH	GK
P4	ISSUED FOR TENDER UPDATE	05.04.22	DH	GK
P3	ISSUED FOR TENDER UPDATE	16.03.22	DH	GK
P2	ISSUED FOR TENDER	11.03.22	AM	GK
P1	ISSUED FOR TENDER REVIEW	21.02.22	DH	-


Rev	Description	Date	By	App
P7	ISSUED FOR DRAFT TENDER	24.02.23	DH	YC
P6	ISSUED FOR COORDINATION	25.11.22	DH	YC



NOT FOR CONSTRUCTION

MEINHARDT BONACCI

Level 4, 68 Clarence Street
Sydney NSW 2000
Australia
T: +61 2 9699 3088
F: +61 2 9619 7518
info@meinhardt-bonacci.com
www.meinhardt-bonacci.com
© Copyright


Project Name	TAMWORTH MENTAL HEALTH UNIT DEAN STREET, TAMWORTH NSW		
Drawing Title	SEDIMENT & EROSION CONTROL PLAN		

DRAFT TENDER						
Designed	AM	Approved	Date		North	
Drawn	DH	YC	FEB 2023			
Scale	1:200	Project Ref	Drawing No		Rev	
Date	JUN 2021	13084 01	C004		P7	
Sheet	A1					

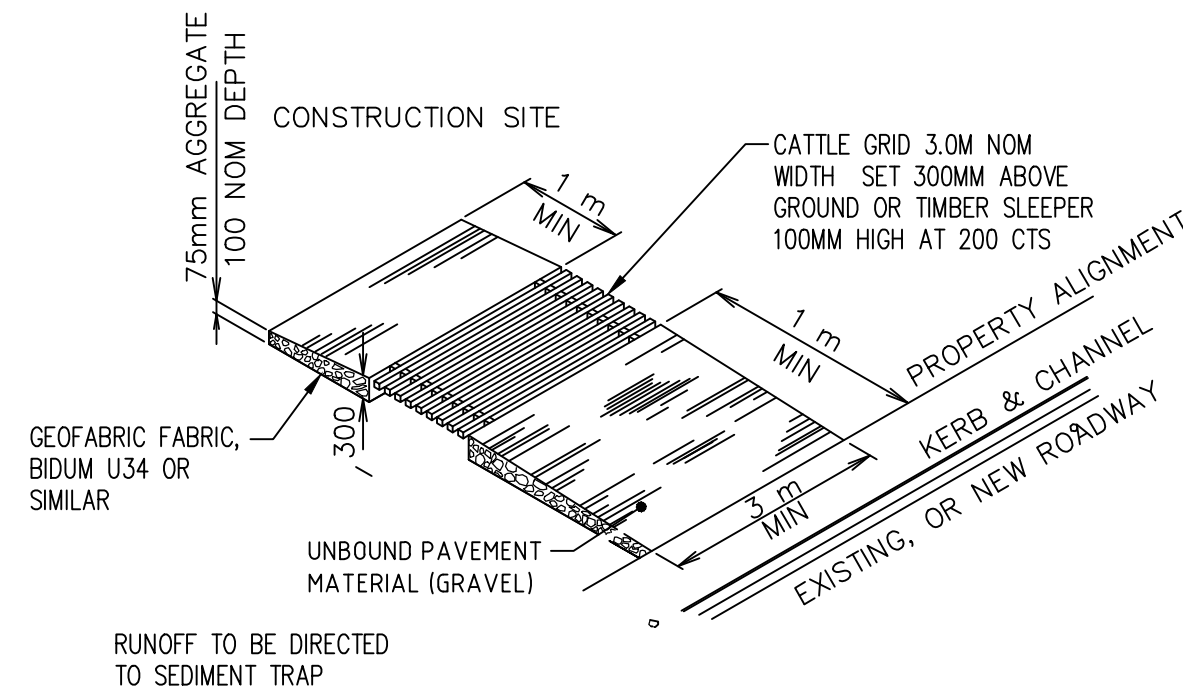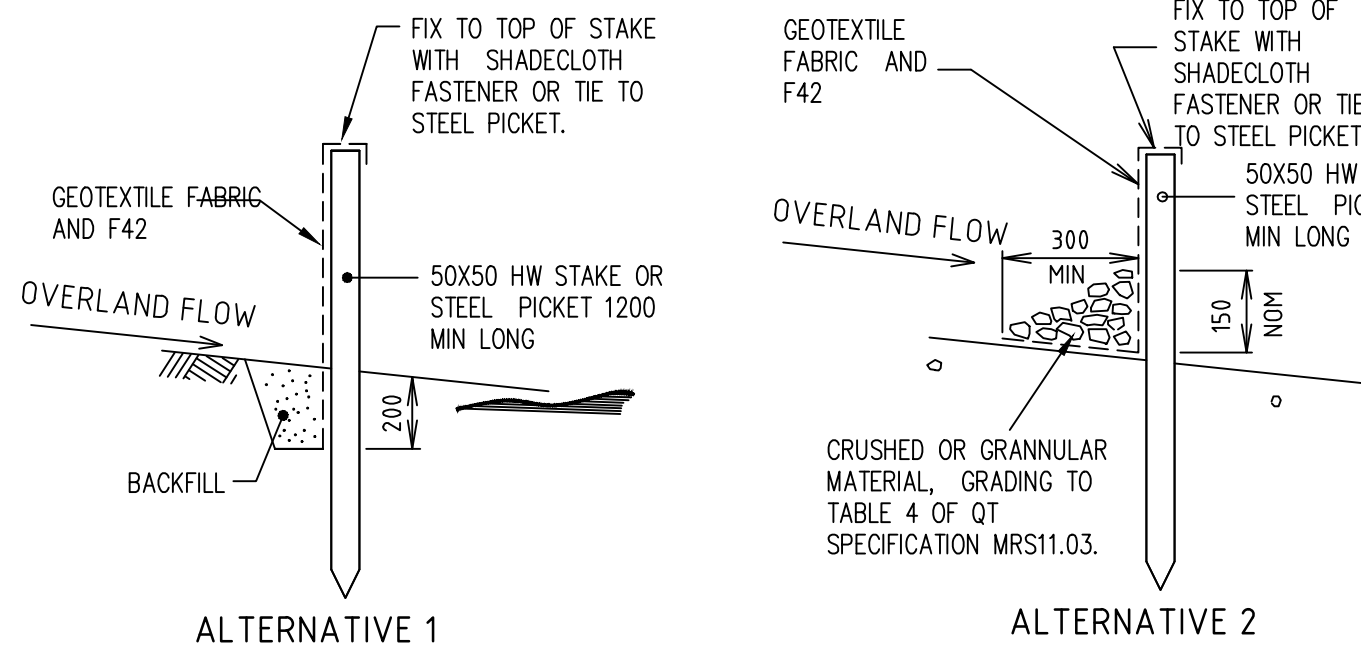


TEMPORARY CONSTRUCTION VEHICLE ENTRY/EXIT SEDIMENT TRAP

NOT TO SCALE

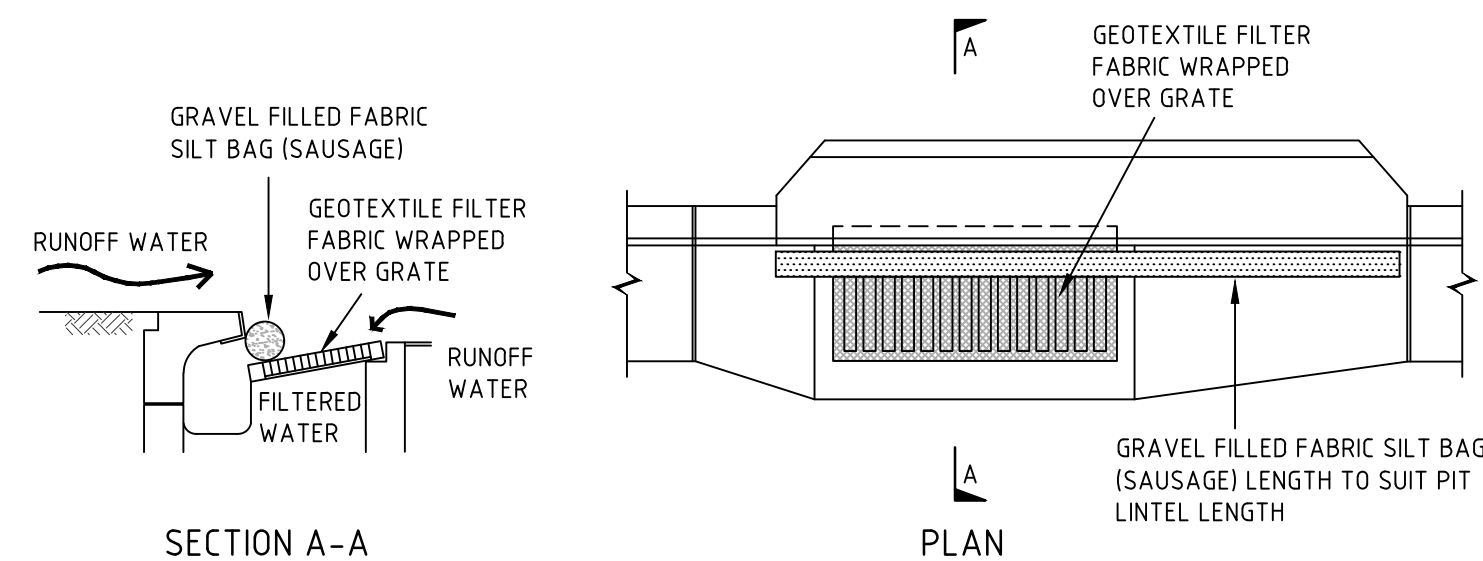


KERB INLET SEDIMENT TRAP

NOT TO SCALE

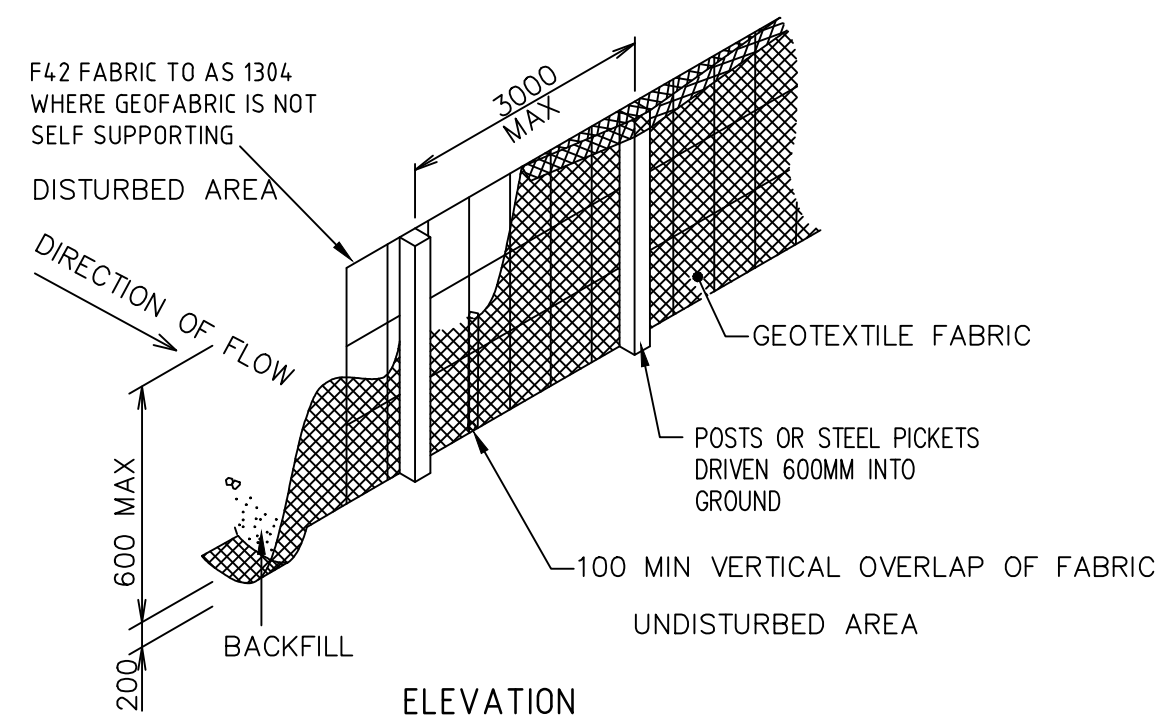


SEDIMENT FENCE

NOT TO SCALE

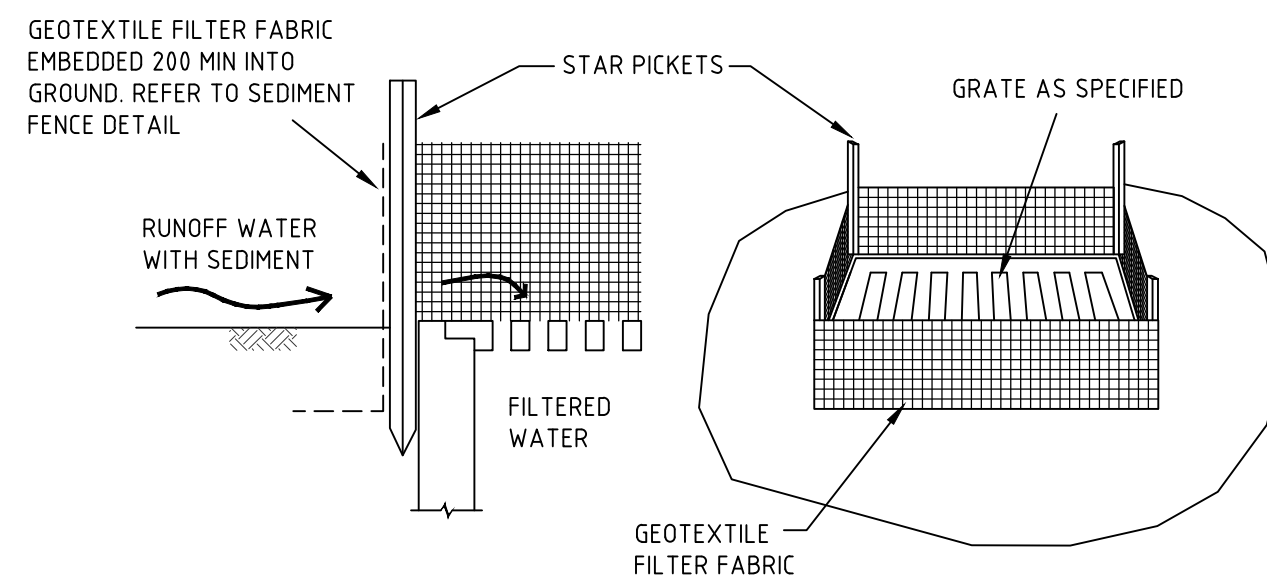


GEOTEXTILE PIT FILTER 1

NOT TO SCALE

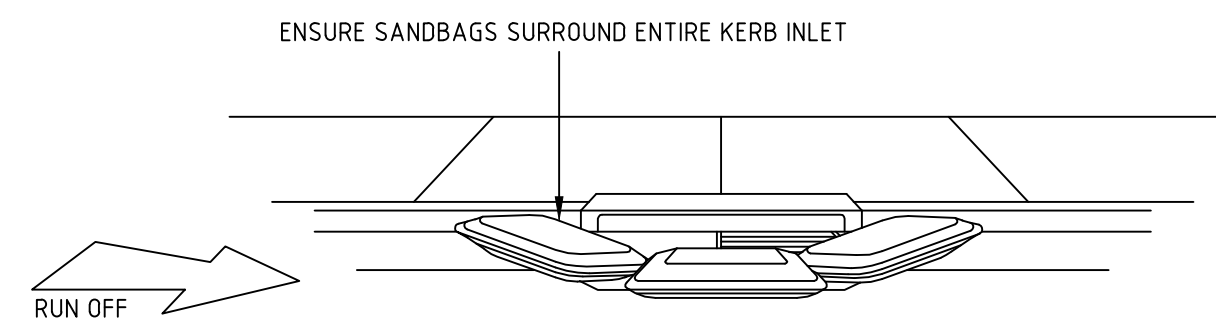


SANDBAG KERB INLET SEDIMENT TRAP

NOT TO SCALE

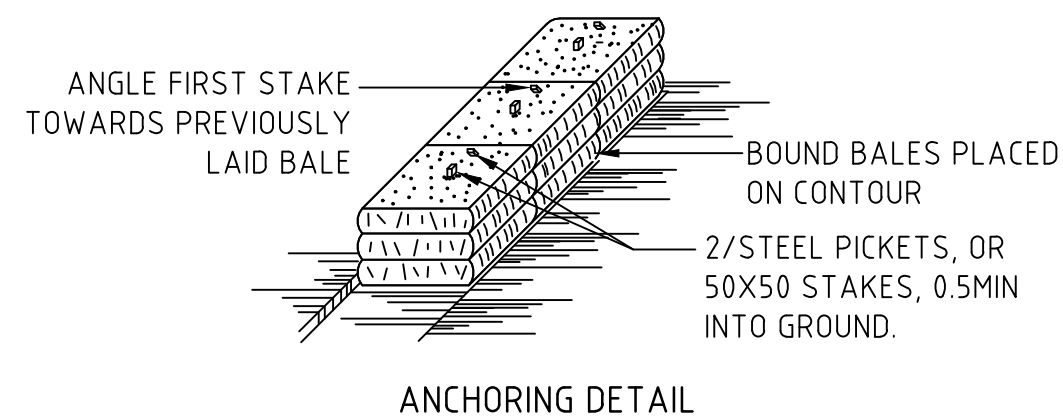


ANCHORING DETAIL

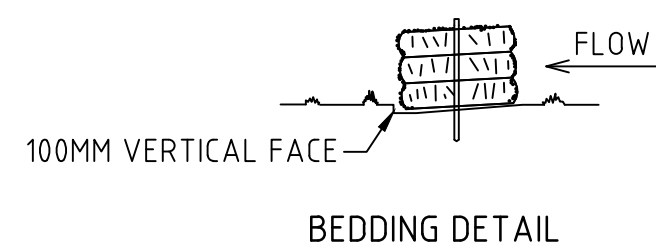

BEDDING DETAIL


STRAW BALE BANK SEDIMENT CONTROL

NOT TO SCALE

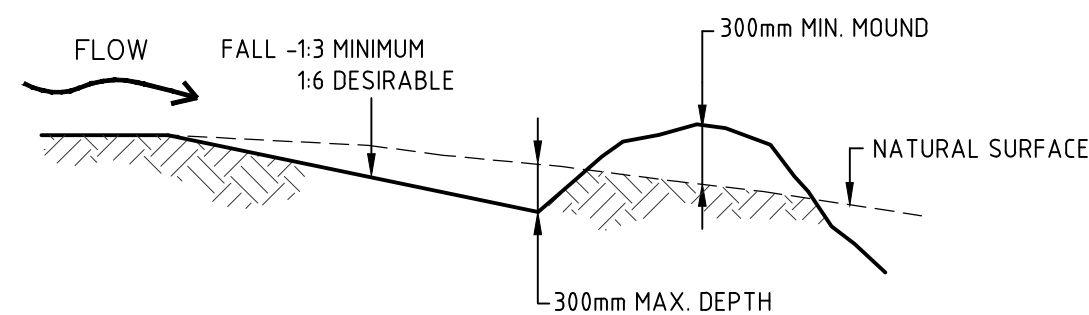

CATCH DRAIN

NOT TO SCALE

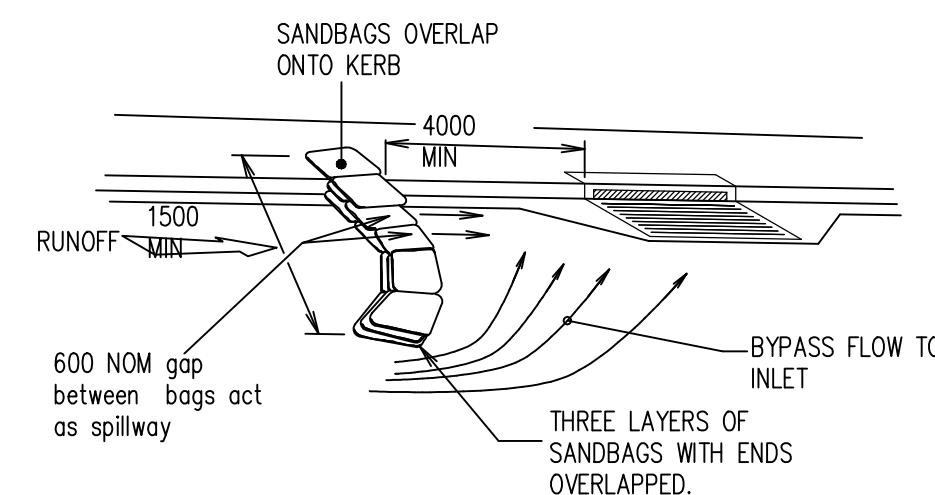

ON GRADE KERB INLET SEDIMENT TRAP

NOT TO SCALE



DETERMINED – APPROVAL

REF Approval No: 09/2023

Date: 29/3/2023

Signed by:

[Signature]

COPYRIGHT
These drawings, plans and specifications and the copyright therein are the property of Meinhardt-Bonacci and must not be used, reproduced or copied wholly or in part without the written permission of Meinhardt-Bonacci.

Rev	Description	Date	By	App
P5	ISSUED FOR TENDER REVIEW	21.02.22	AM	-
P4	65% DD ISSUE	16.12.21	AM	-
P3	40% DD ISSUE	03.12.21	HM	-
P2	ISSUE FOR AUTHORITY APPROVAL	08.09.21	HM	-
P1	ISSUE FOR SD	09.08.21	HM	-

Rev	Description	Date	By	App
P10	ISSUED FOR DRAFT TENDER	24.02.23	DH	YC
P9	ISSUED FOR COORDINATION	25.11.22	DH	YC
P8	ISSUED FOR TENDER UPDATE	06.07.22	DH	GK
P7	ISSUED FOR TENDER UPDATE	16.03.22	DH	GK
P6	ISSUED FOR TENDER	11.03.22	AM	GK

NOT FOR CONSTRUCTION



Level 4, 66 Clarence Street
Sydney NSW 2000
Australia
T: +61 2 9699 3088
F: +61 2 9319 7518
info@meinhardt-bonacci.com
www.meinhardt-bonacci.com
© Copyright

Project Name
TAMWORTH MENTAL HEALTH UNIT
DEAN STREET, TAMWORTH NSW

Drawing Title
SEDIMENT & EROSION
CONTROL DETAILS

DRAFT TENDER

Designed	AM	Approved	Date	North
Drawn	DH	YC	FEB 2023	
Scale	-	Project Ref	Drawing No	Rev
Date	JUN 2021	13084 01	C005	P10
Sheet	A1			

DETERMINED – APPROVAL

REF Approval No: 09/2023

Date: 29/3/2023

Signed by:

[Signature]

EARTHWORKS DEPTH RANGE				Colour
Lower_value	Upper_value			
-100	to	-1.0	m	
-1.0	to	-0.5	m	
-0.5	to	0	m	
0	to	0.5	m	
0.5	to	1.0	m	
1.0	to	100	m	

EXCAVATION NOTES

- E1 VOLUMES ARE APPROXIMATE ONLY AND DO NOT INCORPORATE BULKING FACTORS AND OVER EXCAVATION. VOLUMES HAVE BEEN CALCULATED BETWEEN 150mm STRIPPED SURFACE LEVELS AND BULK EARTHWORKS SURFACE.
- E2 GROUND WATER SEEPAGE MAY OCCUR IN EXCAVATED AREAS. DE-WATERING MAY BE REQUIRED IN THIS INSTANCE.
- E3 THIS DRAWING ONLY DETAILS EXCAVATION ASSOCIATED WITH THE BUILDING SLAB (IGNORING STRUCTURAL FOOTINGS, BEAMS AND COLUMNS). IN ADDITION TO MAKING NO ALLOWANCE FOR TRENCH BACKFILL, TREE ROOTBALLS OR DETAILED EXCAVATION.
- E4 PROVIDE TEMPORARY MAXIMUM 1 IN 1 BATTERS U.N.O. GEOTECH TO CONFIRM BATTER ACCEPTABILITY DURING CONSTRUCTION.
- E5 THE EXCAVATED MATERIAL IS TO BE TEMPORARILY STOCKPILED WITHIN THE LANDSCAPED AREAS (TO BE CONFIRMED ON-SITE) AND RE-USED USING VALIDATED MATERIALS AS LANDSCAPING SOIL BUILD-UP/BACKFILL IN ACCORDANCE WITH LANDSCAPE ARCHITECTS SPECIFICATIONS.
- E6 REFER TO ARBORIST REPORT FOR TREE PROTECTION MEASURES IF REQUIRED.
- E7 SLAB THICKNESS PLUS 100mm THICK VOID FORMER HAVE BEEN CONSIDERED FOR BULK EARTHWORKS DEPTH FOR BUILDING FOOTPRINTS.
- E8 SITE SURVEY SUPPLIED BY 'BROWN + KRIPPNER' PTY LTD, REFERENCE No. L17614 DRAWING No. 1761C0402-A DATED 08.02.21
- E9 GRASSSED AREAS HAVE BULK EARTHWORKS DEPTH OF 150mm FROM PROPOSED SURFACE LEVELS.
- E10 CAPPING LAYER OF 250mm IS CONSIDERED FOR PAVED AREAS, AS PER REGIONAL GEOTECHNICAL SOLUTIONS PTY LTD'S GEOTECH REPORT RECOMMENDATION (RGS32576.1 - AP, DATED 14 SEPTEMBER 2022).

BULK EARTHWORKS QUANTITIES SUMMARY (IN-PLACE)

TOTAL 150mm STRIPPED SURFACE = 370 m³
(ASSUMED TO BE REMOVED OFF-SITE)

TOTAL CUT VOLUME = 1,995 m³

TOTAL FILL VOLUME = 2,260 m³

VOLUME INCLUDES THE FOLLOWING:
LEVEL 1 BUILDING FOOTPRINT (TO BE IMPORTED) 135m³
LEVEL 1 LANDSCAPE (TO BE IMPORTED) 355m³
LEVEL 2 UNDERCROFT (INSITU SOIL TO BE USED FOR LANDSCAPE SOFTSCAPE AREAS, WITH GAP AGAINST STRUCTURAL SLAB AND BEAMS, INCLUDING SERVICES) 1,770m³

NET EXPORT (EXCLUDING STRIPPED TOPSOIL) = 225 m³

NET IMPORT = 490 m³

LEGEND

- SITE BOUNDARY
- EX SURFACE LEVEL
- EX SURFACE CONTOUR
- EXISTING TREE TO BE RETAINED PENDING ARBORIST CONFIRMATION
- Ex SW --- EXISTING STORMWATER DRAINAGE LINE
- 9.25 BULK EARTHWORKS CONTOURS
- BEL 416.5 FINISHED BULK EXCAVATION LEVEL
- RETAINING WALL

WARNING

BWARE OF UNDERGROUND SERVICES
THE LOCATIONS OF UNDERGROUND SERVICES SHOWN ARE APPROXIMATE ONLY AND THEIR EXACT POSITION SHOULD BE PROVEN ON SITE.



ALL EXISTING PROPERTY SERVICES' LOCATIONS AND DEPTHS ARE APPROXIMATE AND MUST BE VERIFIED ON SITE. THE CONTRACTOR SHOULD SUPPLY PRECISE LOCATIONS AND DEPTHS TO THE ENGINEER FOR REVIEW PRIOR TO ANY WORKS THAT MAY AFFECT THESE SERVICES.

THIS DRAWING MAY BE PREPARED IN COLOUR AND MAY BE INCOMPLETE IF COPIED



NOT FOR CONSTRUCTION

MEINHARDT BONACCI

Level 4, 68 Clarence Street
Sydney NSW 2000
Australia
T: +61 2 9699 3088
F: +61 2 9319 7518
info@meinhardt-bonacci.com
© Copyright

Project Name
TAMWORTH MENTAL HEALTH UNIT
DEAN STREET, TAMWORTH NSW

Drawing Title
BULK EARTHWORKS DETAIL PLAN

DRAFT TENDER

Designed	AM	Approved	Date	North
Drawn	DH	YC	OCT 2022	
Scale	1:200			
Date	JUN 2021	Project Ref	Drawing No	Rev
Sheet	A1	13084 01	C010	P15

COPYRIGHT These drawings, plans and specifications and the copyright therein are the property of Meinhardt-Bonacci and must not be used, reproduced or copied wholly or in part without the written permission of Meinhardt-Bonacci.				
P7	ISSUED FOR TENDER	11.03.22	AM	GK
P6	ISSUED FOR TENDER REVIEW	21.02.22	DH	-
P5	85% DD ISSUE	26.01.22	AM	-
P4	65% DD ISSUE	16.12.21	AM	-
P3	40% DD ISSUE	03.12.21	HM	-
Rev	Description	Date	By	App

P15	ISSUED FOR DRAFT TENDER	24.02.23	DH	YC
P14	ISSUED FOR COORDINATION	16.02.23	DH	YC
P13	ISSUED FOR COORDINATION	09.02.23	DH	YC
P12	ISSUED FOR COORDINATION	17.10.22	DH	YC
P11	ISSUED FOR COORDINATION	10.10.22	DH	YC
P10	ISSUED FOR TENDER UPDATE	06.07.22	DH	GK
P9	ISSUED FOR TENDER UPDATE	05.04.22	DH	GK
P8	ISSUED FOR TENDER UPDATE	16.03.22	AM	GK
Rev	Description	Date	By	App



Signed by: *R. Dutcher*


THIS DRAWING MAY BE PREPARED IN COLOUR AND MAY BE INCOMPLETE IF COPIED


COPYRIGHT						All rights reserved.					
These drawings, plans and specifications and the copyright therein are the property of Weinhard-Bonaccorsi and must not be used, reproduced or copied wholly or in part without the written permission of Weinhard-Bonaccorsi											
<i>P5</i>	<i>ISSUED FOR COORDINATION</i>		<i>09.02.23</i>	<i>DH</i>	<i>YC</i>						
<i>P4</i>	<i>65% DD ISSUE</i>		<i>16.12.21</i>	<i>AM</i>	-						
<i>P3</i>	<i>40% DD ISSUE</i>		<i>03.12.21</i>	<i>HM</i>	-						
<i>P2</i>	<i>ISSUE FOR AUTHORITY APPROVAL</i>		<i>08.09.21</i>	<i>HM</i>	-						
<i>P1</i>	<i>ISSUE FOR SD</i>		<i>09.08.21</i>	<i>HM</i>	-						
						<i>P6</i>	<i>ISSUED FOR DRAFT TENDER</i>		<i>24.02.23</i>	<i>DH</i>	<i>YC</i>
Rev	Description	Date	By	App		Rev	Description	Date	By	App	

NOT FOR CONSTRUCTION




Level 4, 66 Clarence Street
Sydney NSW 2000
Australia
T: +61 2 9699 3088
F: +61 2 9319 7518
info@meinhardt-bonacci.com
www.meinhardt-bonacci.com
© Copyright

Project Name	TAMWORTH MENTAL HEALTH UNIT DEAN STREET, TAMWORTH NSW			DRAFT TENDER		
	Designed	AM	Approved	Date	North	
	Drawn	DH	YC	FEB 2023		
Drawing Title	BULK EARTHWORKS LONGITUDINAL SECTIONS - SHEET 1			Scale A5 SHOWN		
	Date	JUN 2021	Project Ref	Drawing No	Rev	
	Sheet	A1	13084 01	C015	P6	

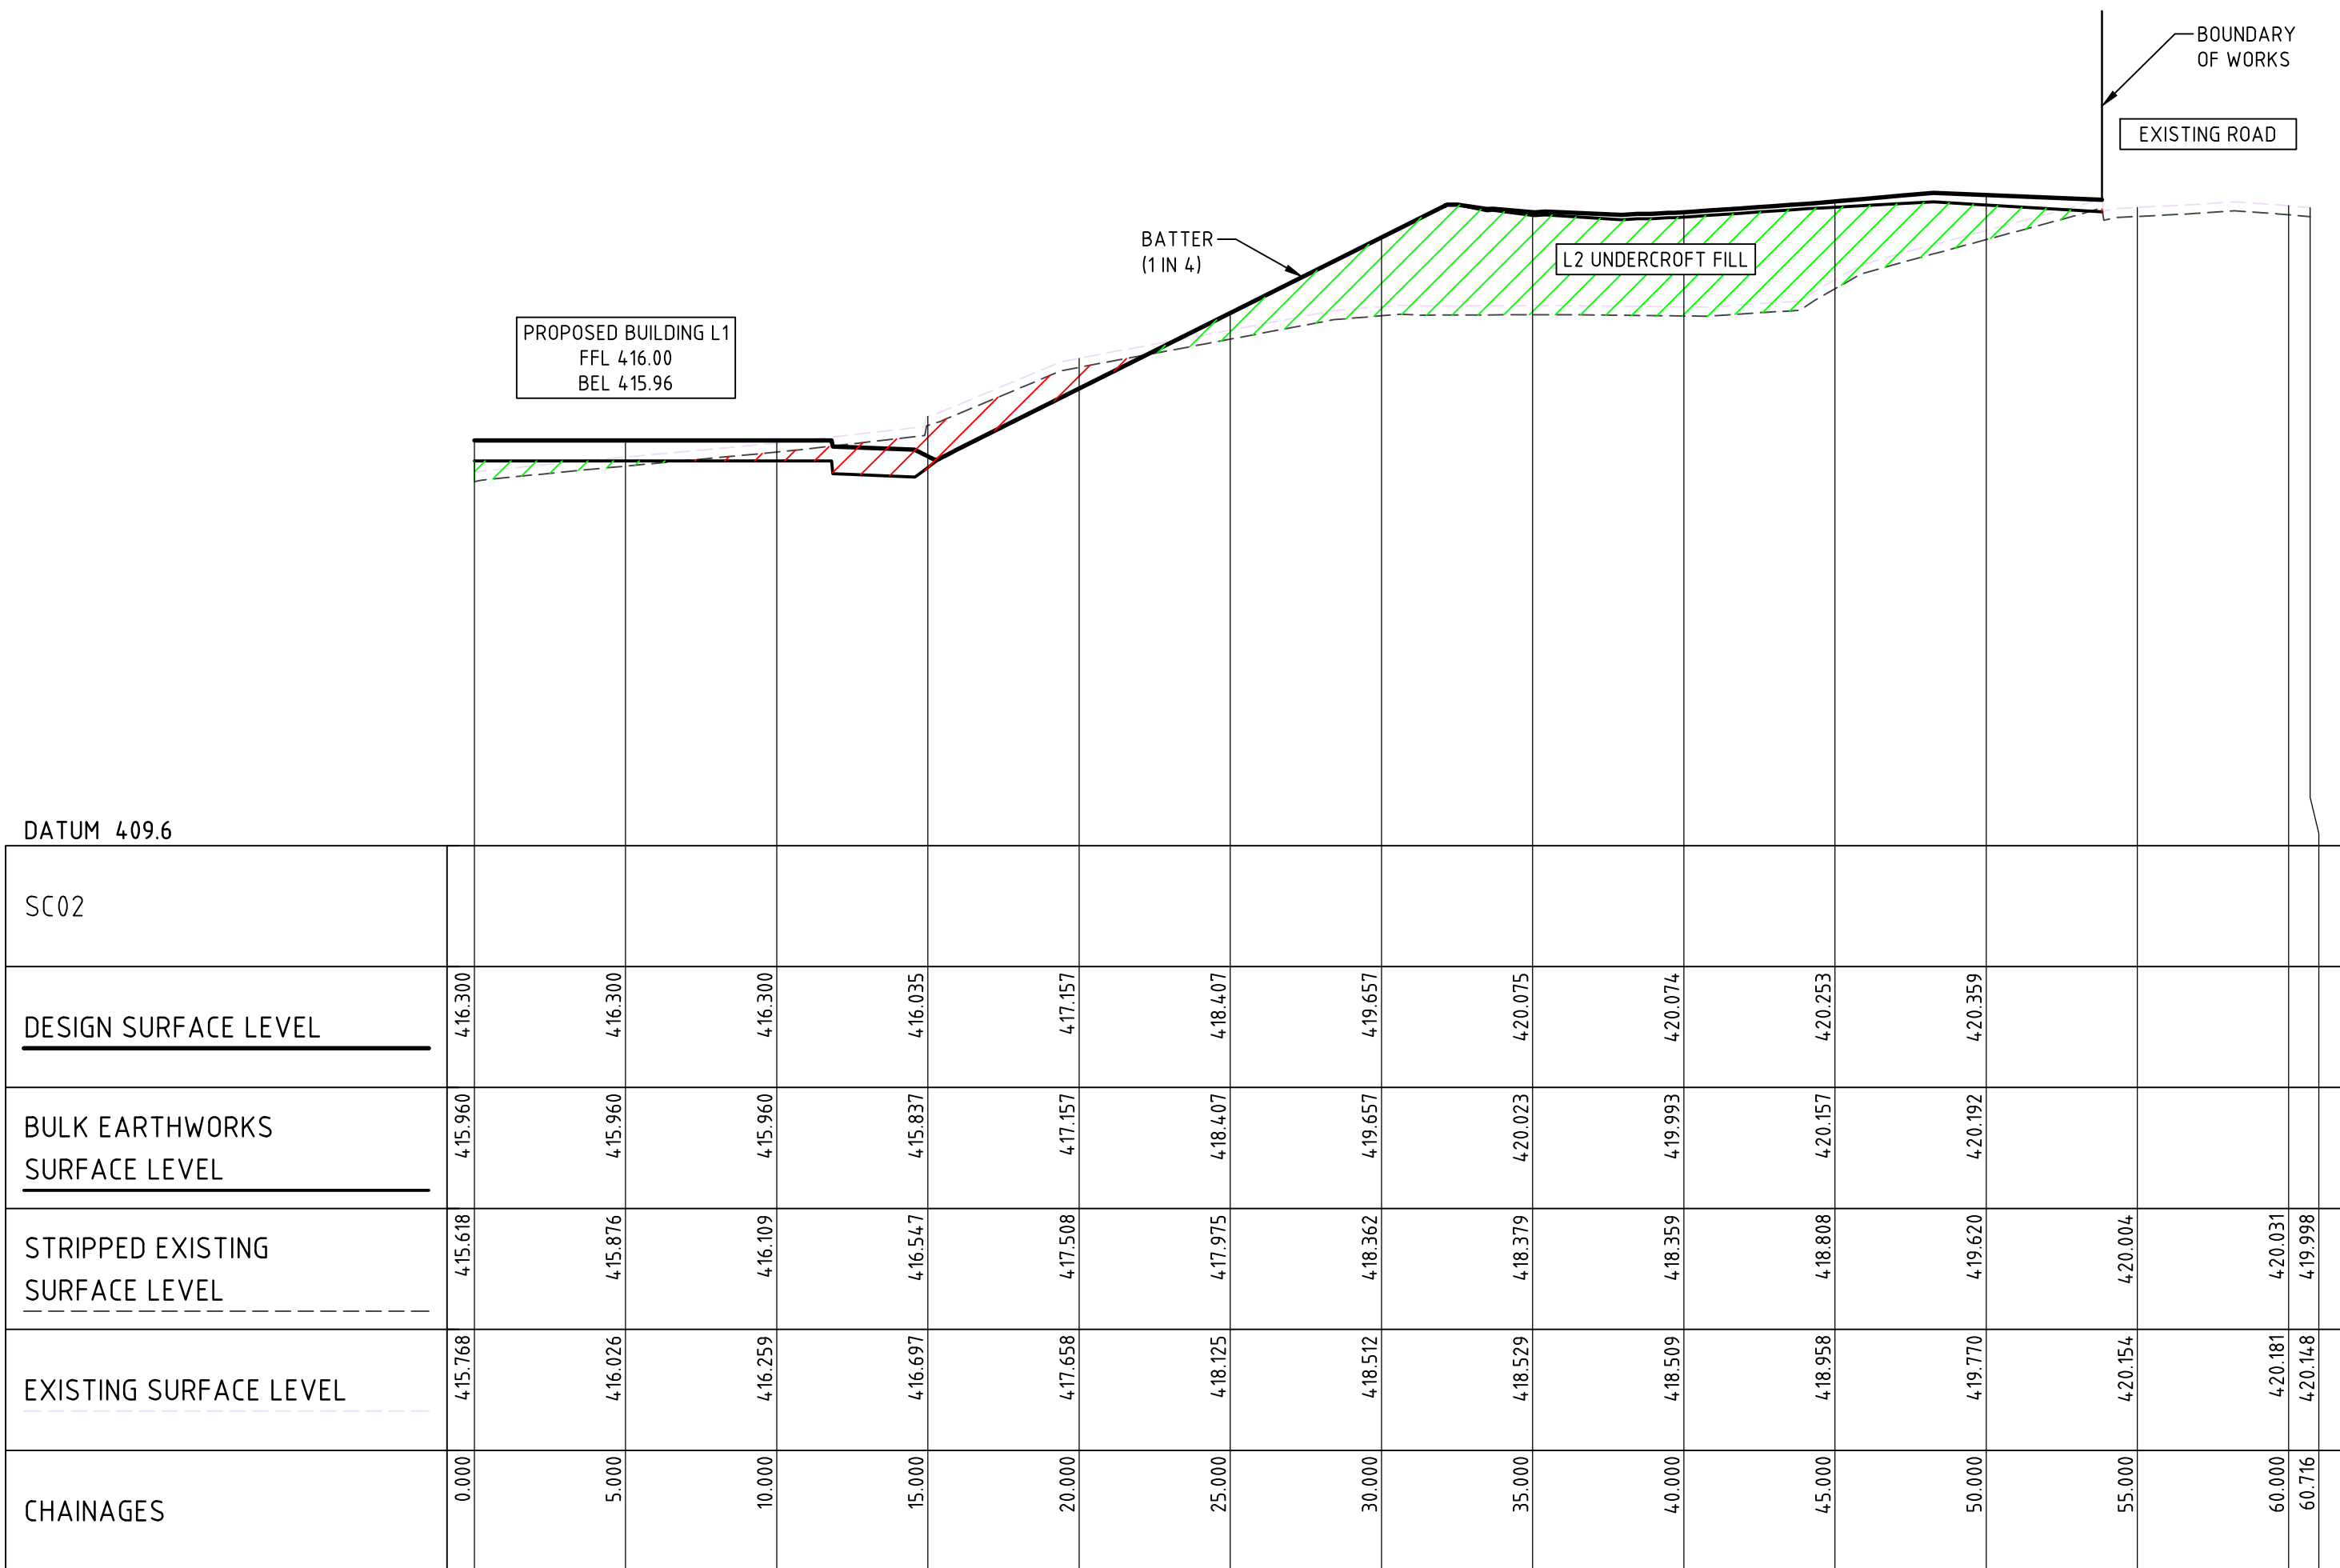

1 in 200 HORIZONTAL
1 in 100 VERTICAL

SC02 LONGITUDINAL SECTION

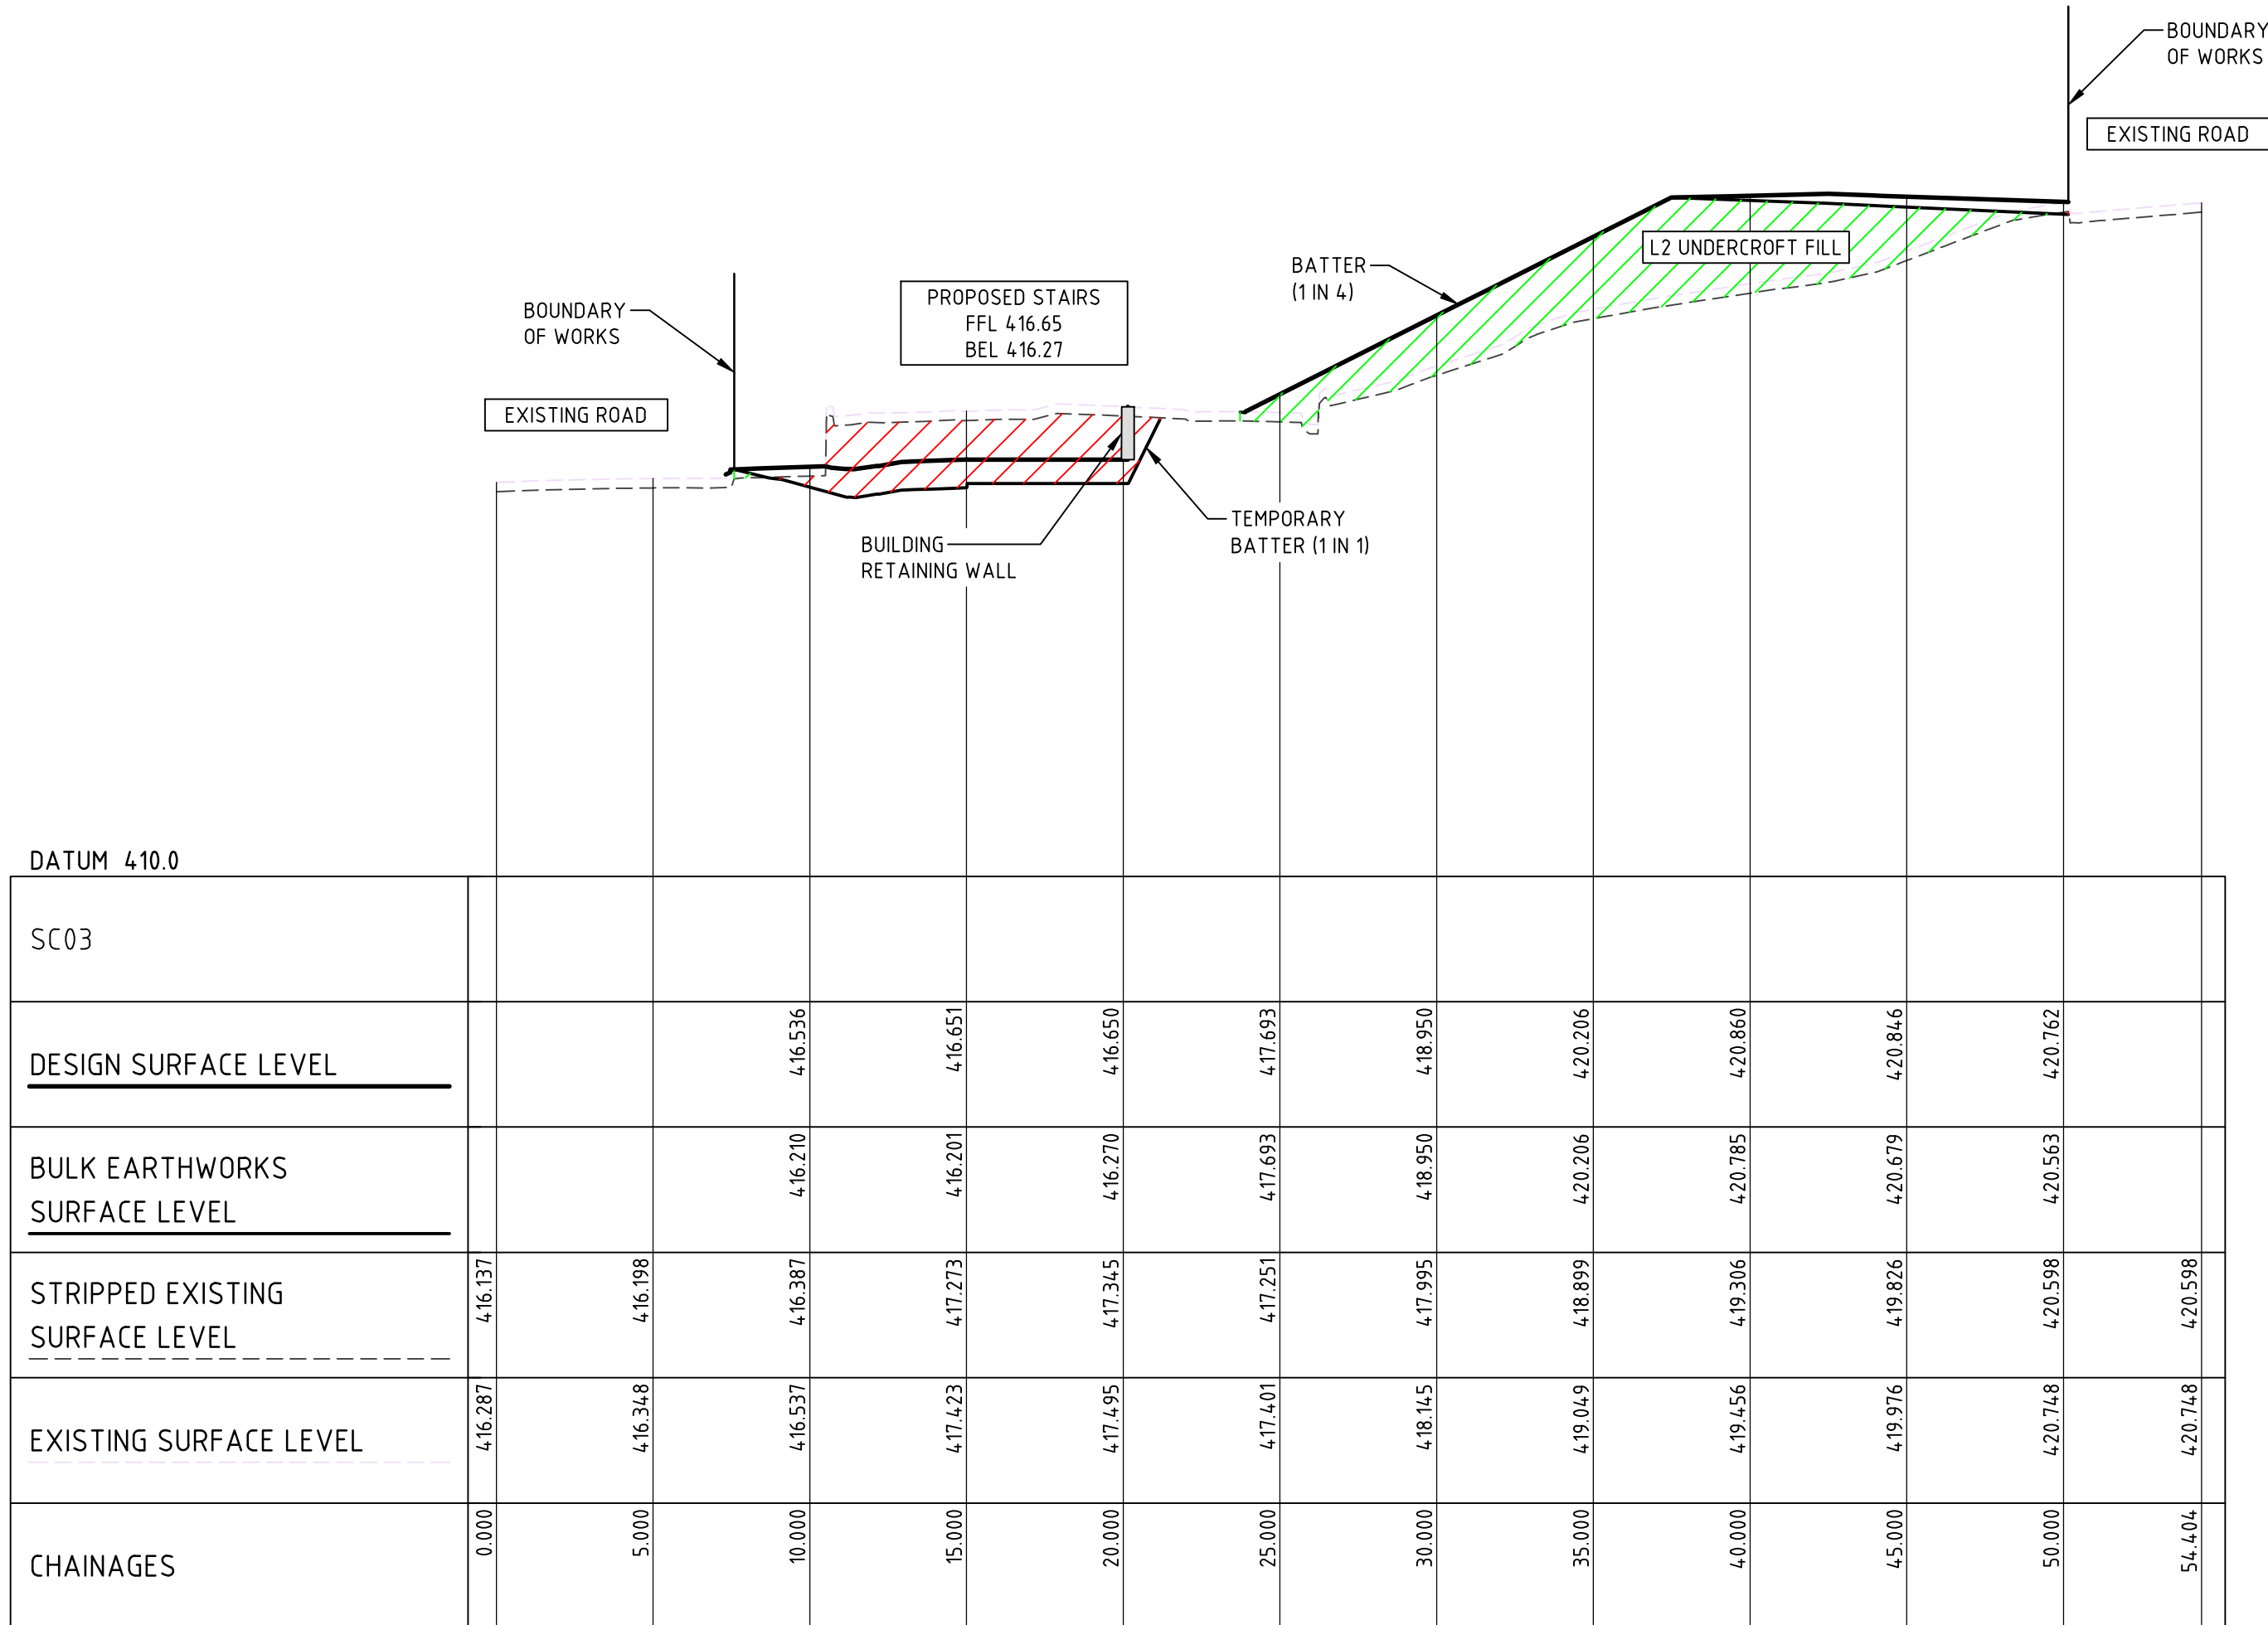

1 in 200 HORIZONTAL
1 in 100 VERTICAL

SC03 LONGITUDINAL SECTION



DETERMINED – APPROVAL

REF Approval No: 09/2023

Date: 29/3/2023

Signed by:

[Signature]

THIS DRAWING MAY BE PREPARED IN COLOUR AND MAY BE INCOMPLETE IF COPIED

COPYRIGHT				All rights reserved.			
These drawings, plans and specifications and the copyright therein are the property of Meinhardt-Bonacci and must not be used, reproduced or copied wholly or in part without the written permission of Meinhardt-Bonacci.							
P5	ISSUED FOR COORDINATION	09.02.23	DH	YC			
P4	65% DD ISSUE	16.12.21	AM	-			
P3	40% DD ISSUE	03.12.21	HM	-			
P2	ISSUE FOR AUTHORITY APPROVAL	08.09.21	HM	-			
P1	ISSUE FOR SD	09.08.21	HM	-			
Rev	Description	Date	By	App	Rev	Description	Date
					P6	ISSUED FOR DRAFT TENDER	24.02.23
							By
							App

NOT FOR CONSTRUCTION



Level 4, 66 Clarence Street
Sydney NSW 2000
Australia
T: +61 2 9699 3088
F: +61 2 9319 1518
info@meinhardt-bonacci.com
www.meinhardt-bonacci.com
© Copyright

Project Name	TAMWORTH MENTAL, HEALTH UNIT DEAN STREET, TAMWORTH NSW		
Drawing Title	BULK EARTHWORKS LONGITUDINAL SECTIONS - SHEET 2		

DRAFT TENDER			
Designed	AM	Approved	Date
Drawn	DH	YC	FEB 2023
Scale	AS SHOWN	Project Ref	Drawing No
Date	JUN 2021	13084 01	C016
Sheet	A1		P6


[illegible]

THIS DRAWING MAY BE PREPARED IN COLOUR AND MAY BE INCOMPLETE IF COPIED


COPYRIGHT					All rights reserved.				
These drawings, plans and specifications and the copyright therein are the property of Meinhardt-Bonacci and must not be used, reproduced or copied wholly or in part without the written permission of Meinhardt-Bonacci.									
P4	ISSUED FOR DRAFT TENDER	24.02.23	DH	YC					
P3	ISSUED FOR COORDINATION	09.02.23	DH	YC					
P2	65% DD ISSUE	16.12.21	AM	-					
P1	4.0% DD ISSUE	03.12.21	HM	-					
Rev	Description	Date	By	App	Rev	Description	Date	By	App


NOT FOR CONSTRUCTION





Project Name	TAMWORTH MENTAL, HEALTH UNIT DEAN STREET, TAMWORTH NSW	DRAFT TENDER				
Drawing Title	BULK EARTHWORKS LONGITUDINAL SECTIONS - SHEET 3	Designed	AM	Approved	Date	
		Drawn	DH	YC	FEB 2023	
		Scale	A5 SHOWN	Project Ref	Drawing No	Rev
		Date	JUN 2021	13084 01	C017	P4
		Sheet	A1			



Designed AM	Approved	Date	North
Drawn DH	YC	FEB 2023	
Scale AS SHOWN	Project Ref	Drawing No	Rev
Date JUN 2021	13084 01	C018	P4
Sheet A1			


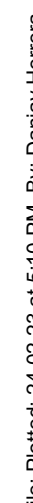


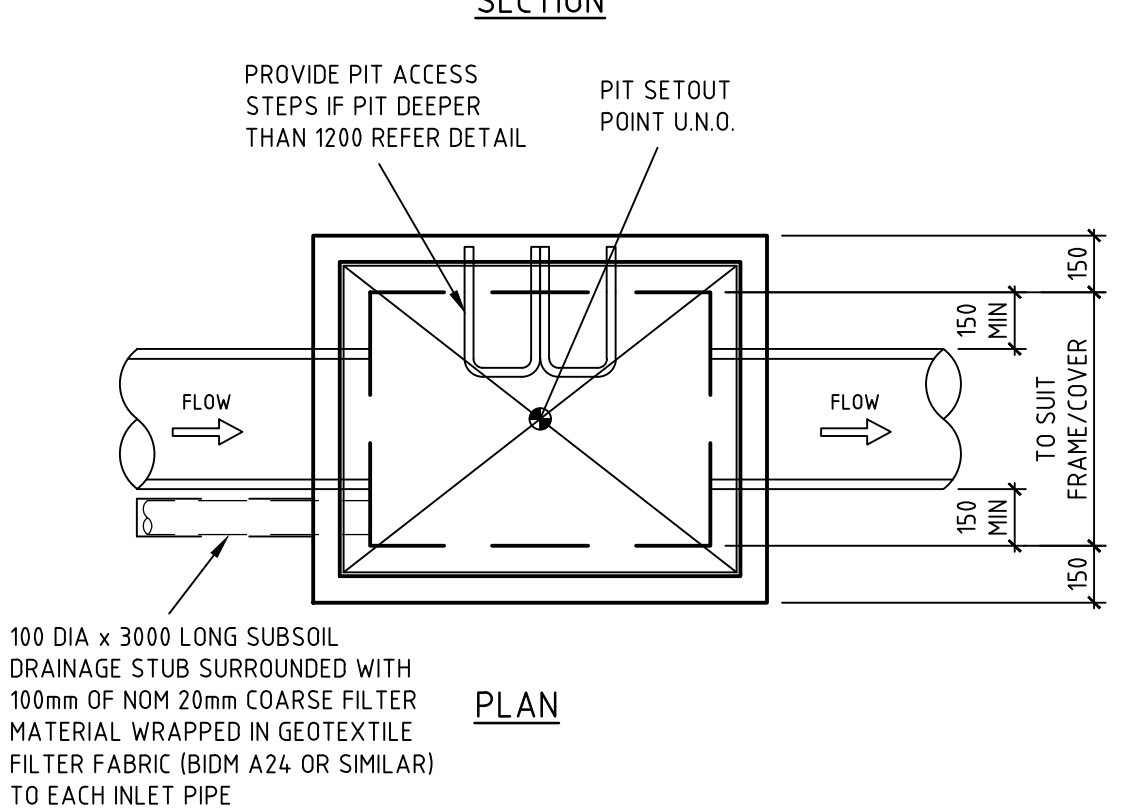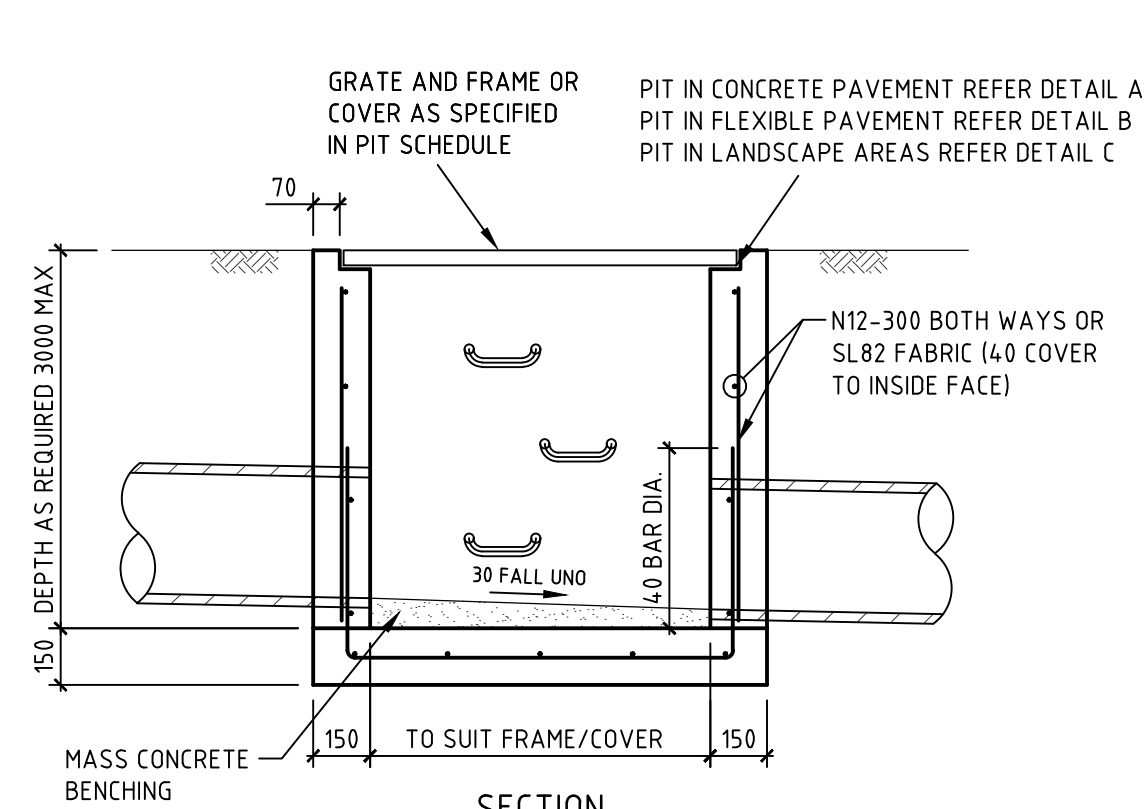

SURFACE INLET/JUNCTION PIT DETAIL
SCALE 1:20


STORMWATER PIT NOTES

1. CONCRETE TO HAVE A MIN. COMPRESSIVE STRENGTH (F_c) OF 25 MPa AT 28 DAYS.
2. REINFORCEMENT NOT REQUIRED IF DEPTH OF PIT IS LESS THAN 1000mm. PITS GREATER THAN 3000mm DEEP TO HAVE WALL AND BASE 200mm THICK REINFORCED WITH N12-250 EACH WAY EACH FACE WITH CONCRETE STRENGTH F_c = 40 MPa.
3. PROVIDE STEP IRONS AT MAX 350mm CTRS IF DEPTH OF PIT EXCEEDS 1200mm. IF REINFORCING FABRIC IS TO BE USED REFER TO WALL AND CORNER DETAILS.
4. PRECAST PITS ARE TO GENERALLY COMPLY WITH THESE DETAILS.
5. PRECAST PIT MAY BE USED SUBJECT TO ENGINEERS APPROVAL.
6. ALL PITS TO BE LOCKABLE.
7. FINAL INTERNAL PIT DIMENSIONS ARE TO COMPLY WITH AS 3500.

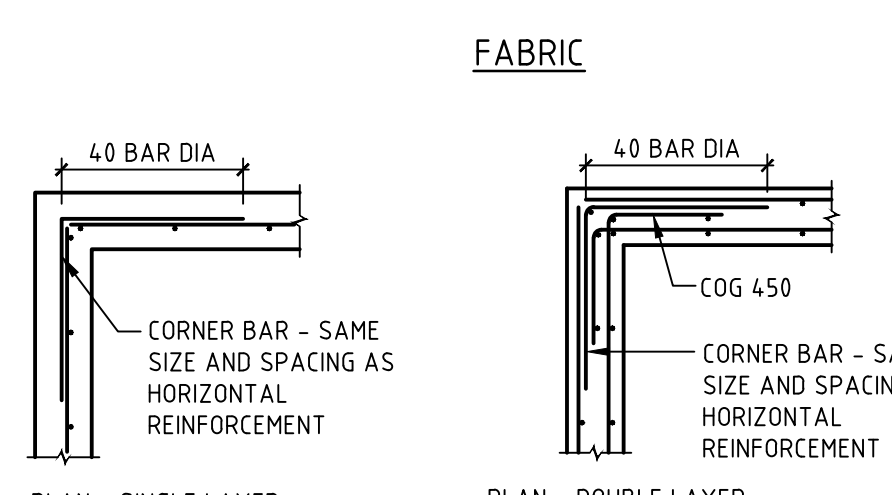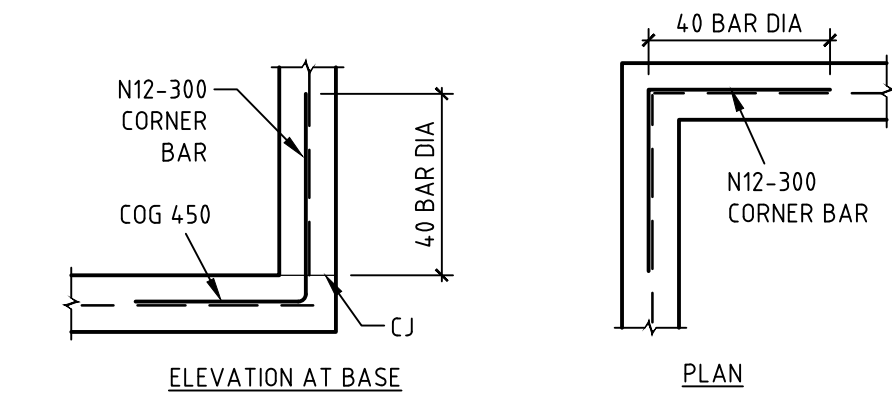


PIT CORNER DETAILS


SCALE 1:20
NOTE: DESIGNER TO VERIFY EXTENT OF DETAILING

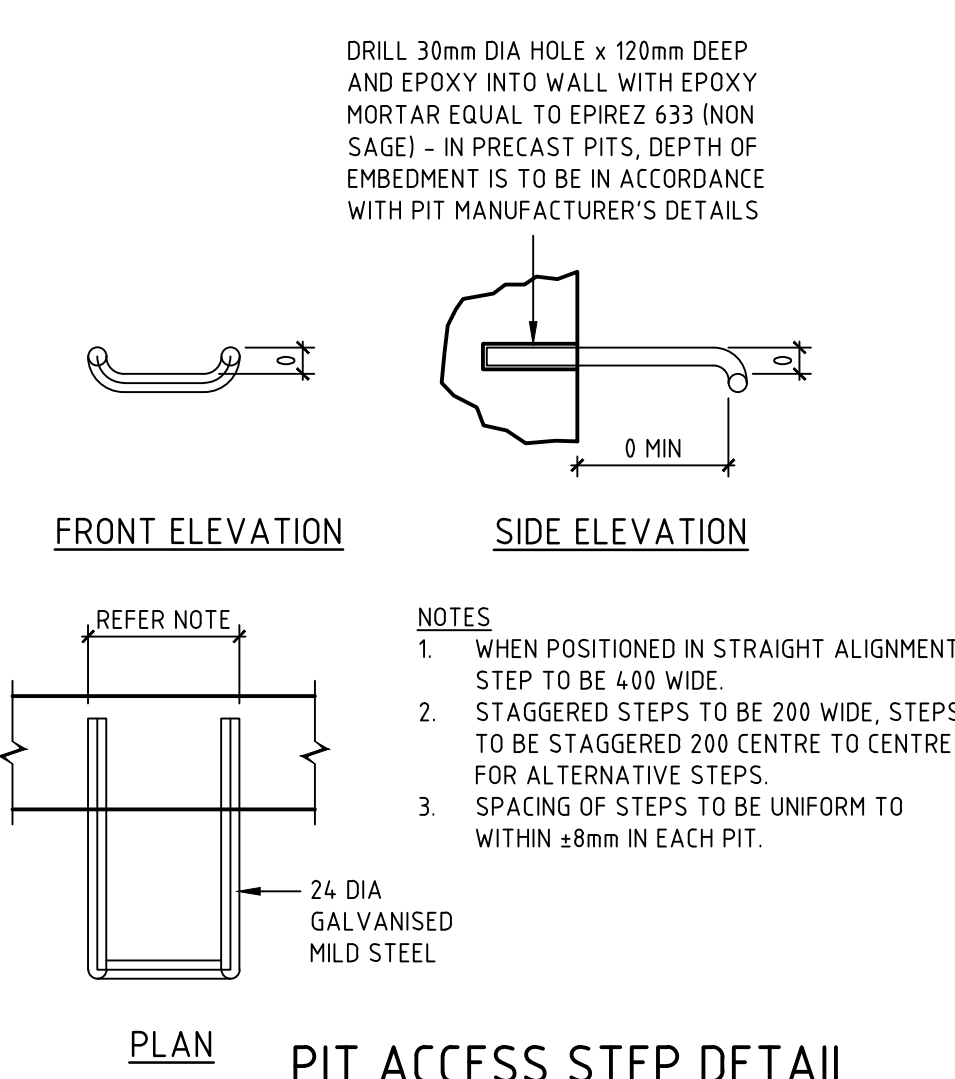


PIT ACCESS STEP DETAIL
SCALE 1:10

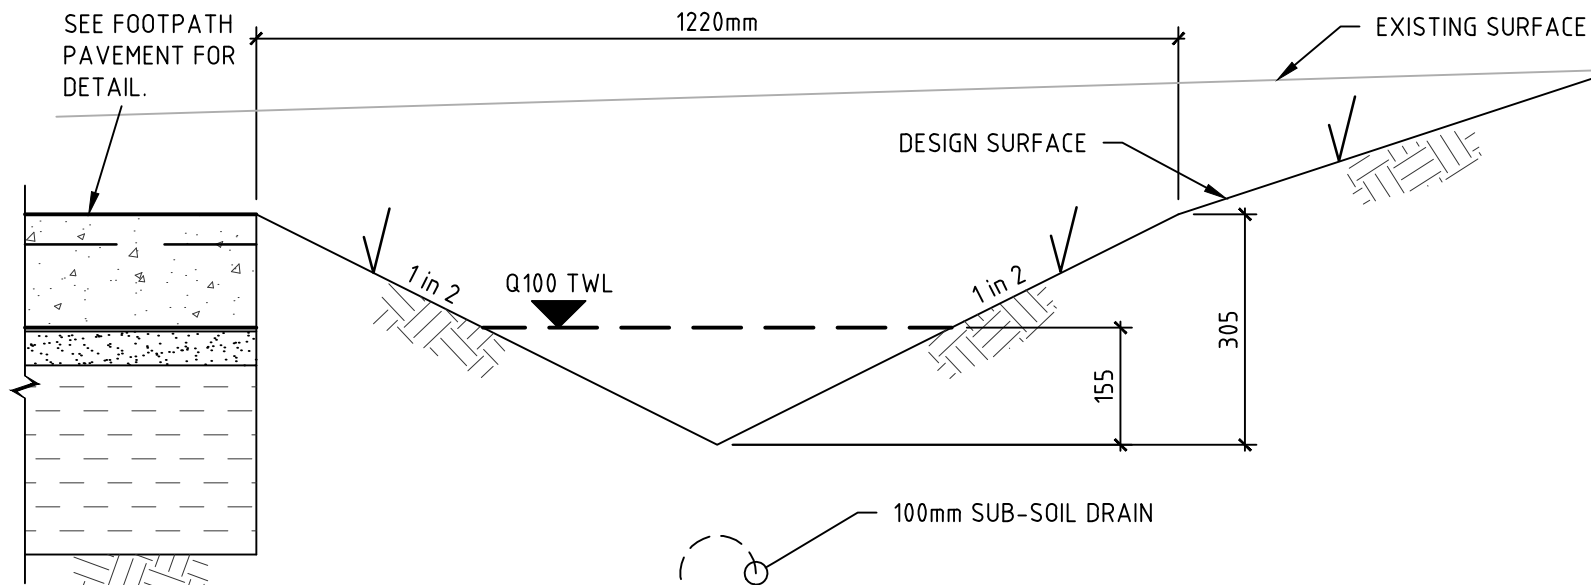


GRASSED SWALE 1 SECTION
SCALE 1:10

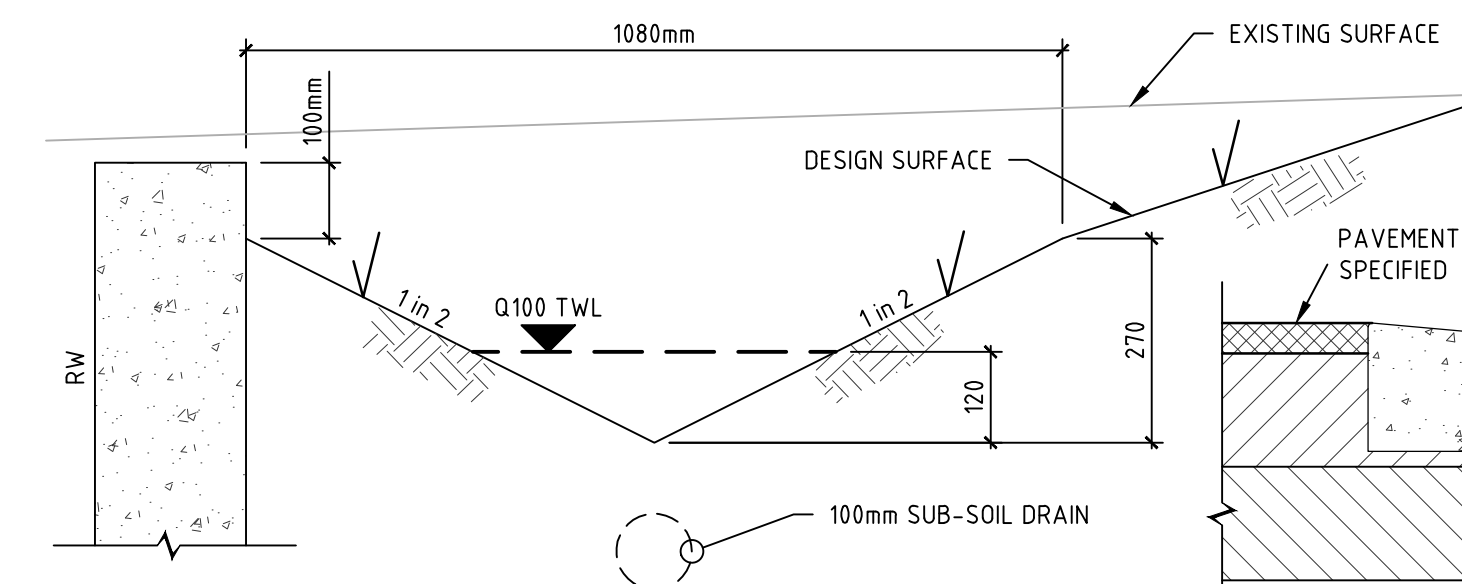


GRASSED SWALE 2 SECTION
SCALE 1:10

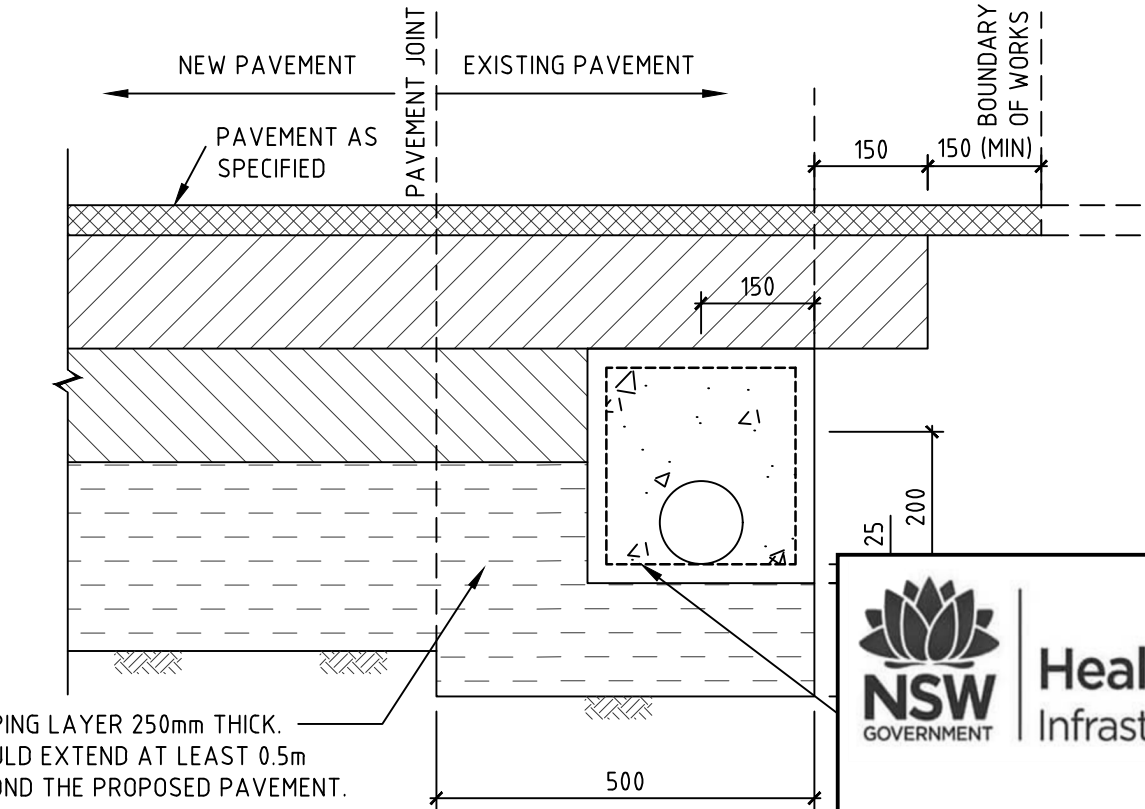


SUBSOIL IN JOINT PAVED AREA
SCALE 1:10

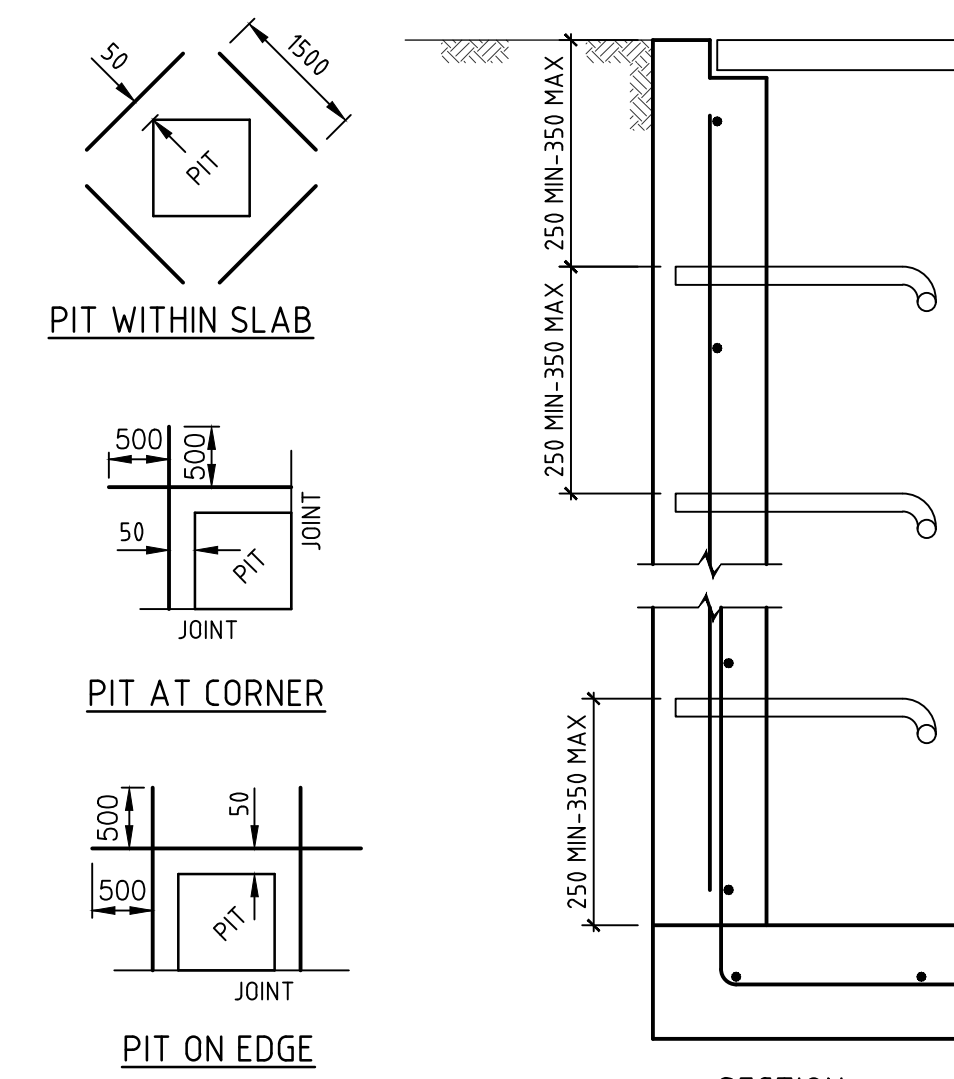


DETAIL OF SLAB REINFORCEMENT AT PITS IN CONCRETE PAVEMENT
N.T.S.

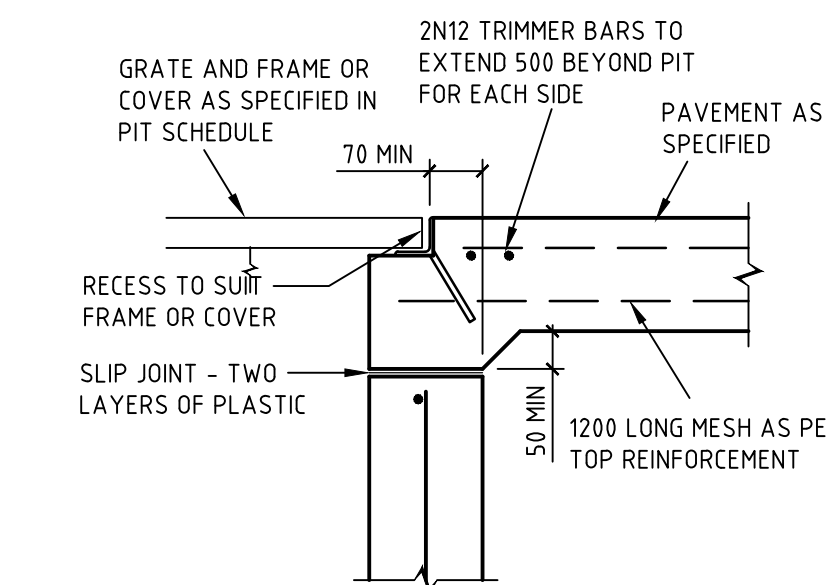


DETAIL A
SCALE 1:10

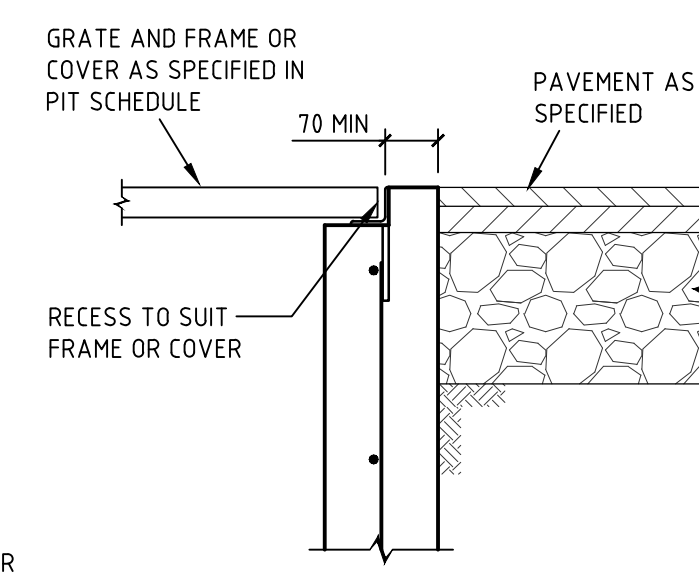


DETAIL B
SCALE 1:10

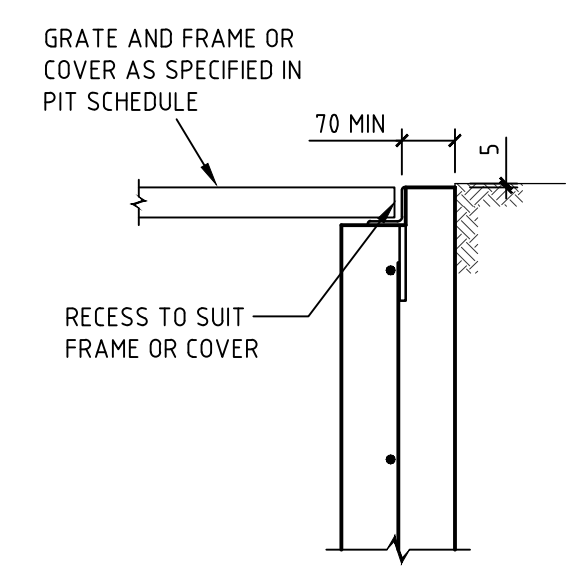


DETAIL C
SCALE 1:10

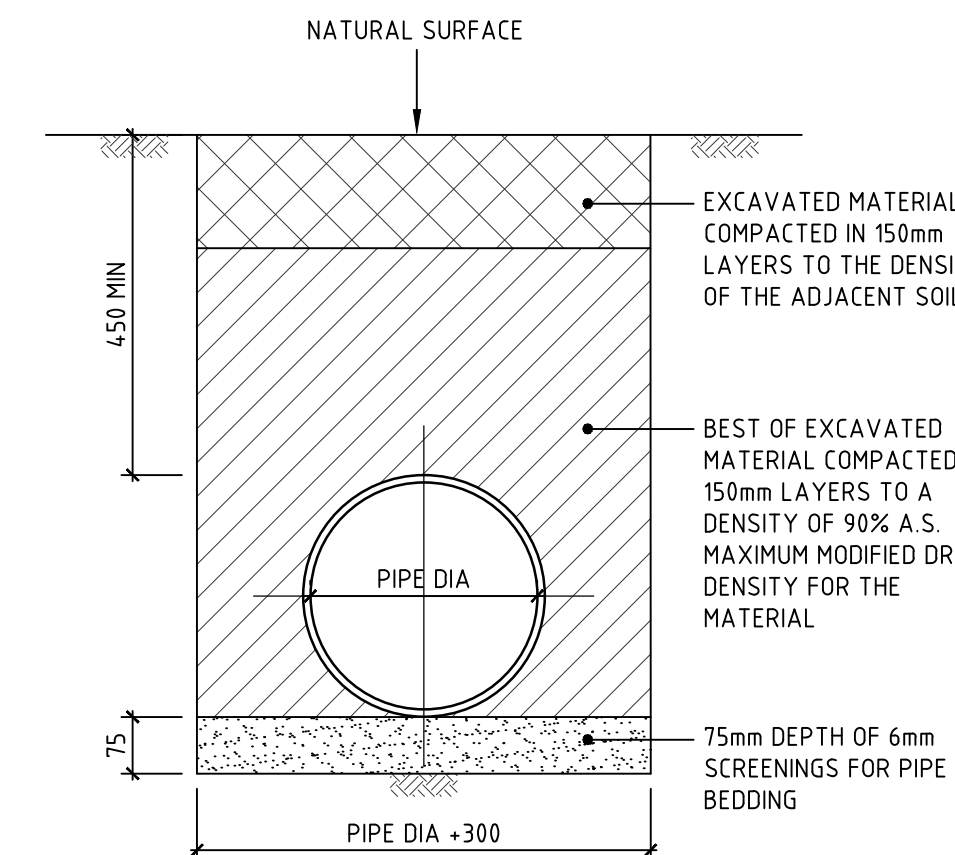


PIPE LAYING DETAIL (ALL PIPES) UNDER LANDSCAPED AREAS
SCALE 1:10

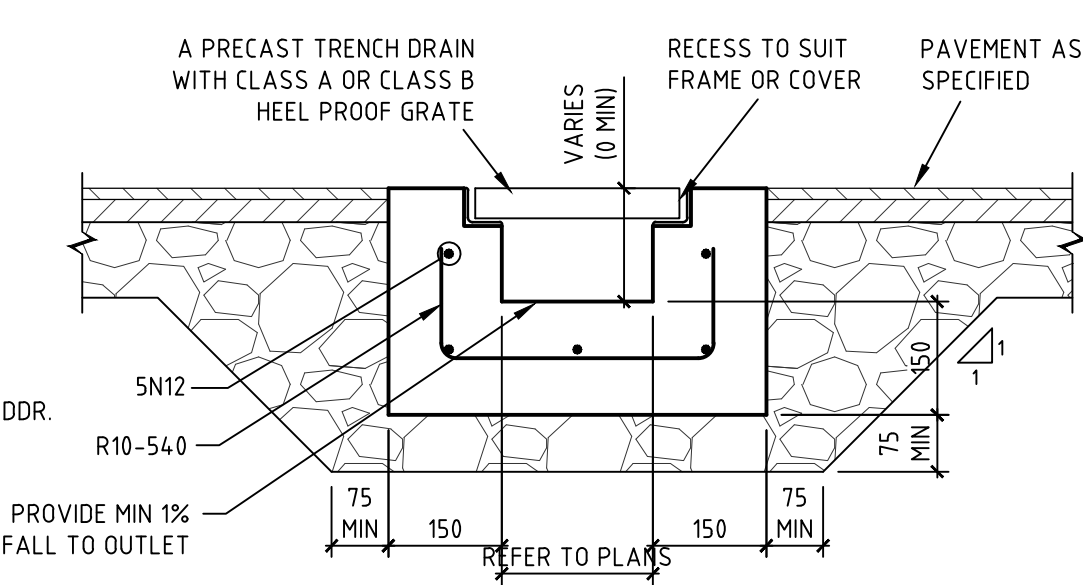

GRADED DRAIN
SCALE 1:10

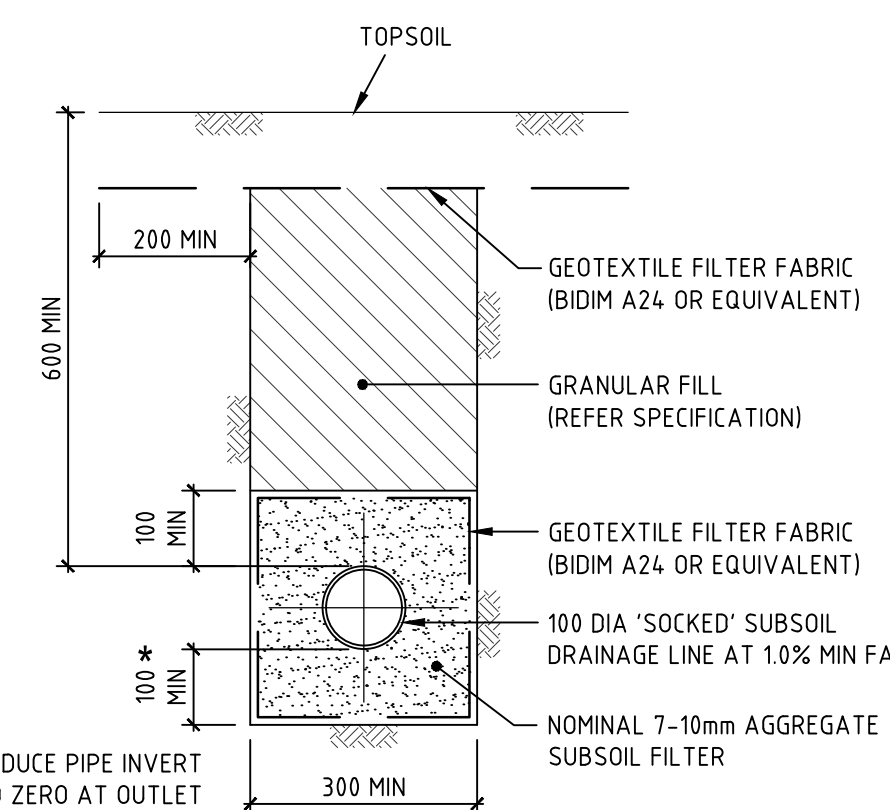

SUBSOIL IN LANDSCAPED AREAS
SCALE 1:10

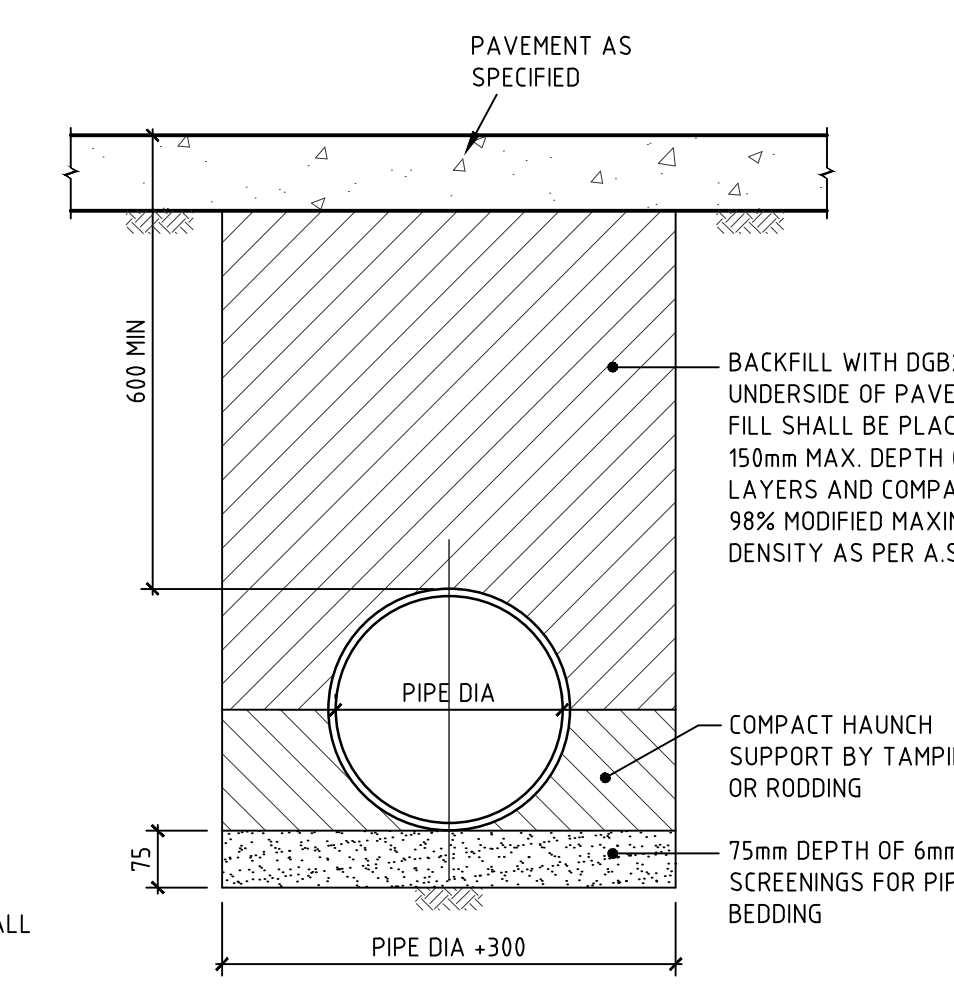

PIPE LAYING DETAILS UNDER ALL PAVEMENTS
SCALE 1:10

NOTE: AVOID RUNNING CONSTRUCTION EQUIPMENT OVER THE PIPES UNTIL BACKFILL MATERIAL IS 300mm MIN. ABOVE CROWN OF PIPE.



DETERMINED – APPROVAL

REF Approval No: 09/2023

Date: 29/3/2023

Signed by: *[Signature]*

NOT FOR CONSTRUCTION




Project Name: TAMWORTH MENTAL HEALTH UNIT DEAN STREET, TAMWORTH NSW

Drawing Title: SITESWORKS AND STORMWATER DRAINAGE DETAILS


DRAFT TENDER

Designed	LD	Approved	Date	North
Drawn	DH	YC	FEB 2023	
Scale	-	Project Ref	Drawing No	Rev
Date	JUN 2021	13084 01	C050	P11
Sheet	A1			

File Plotted: 24.02.23 at 5:31 PM By: Danley Herrera

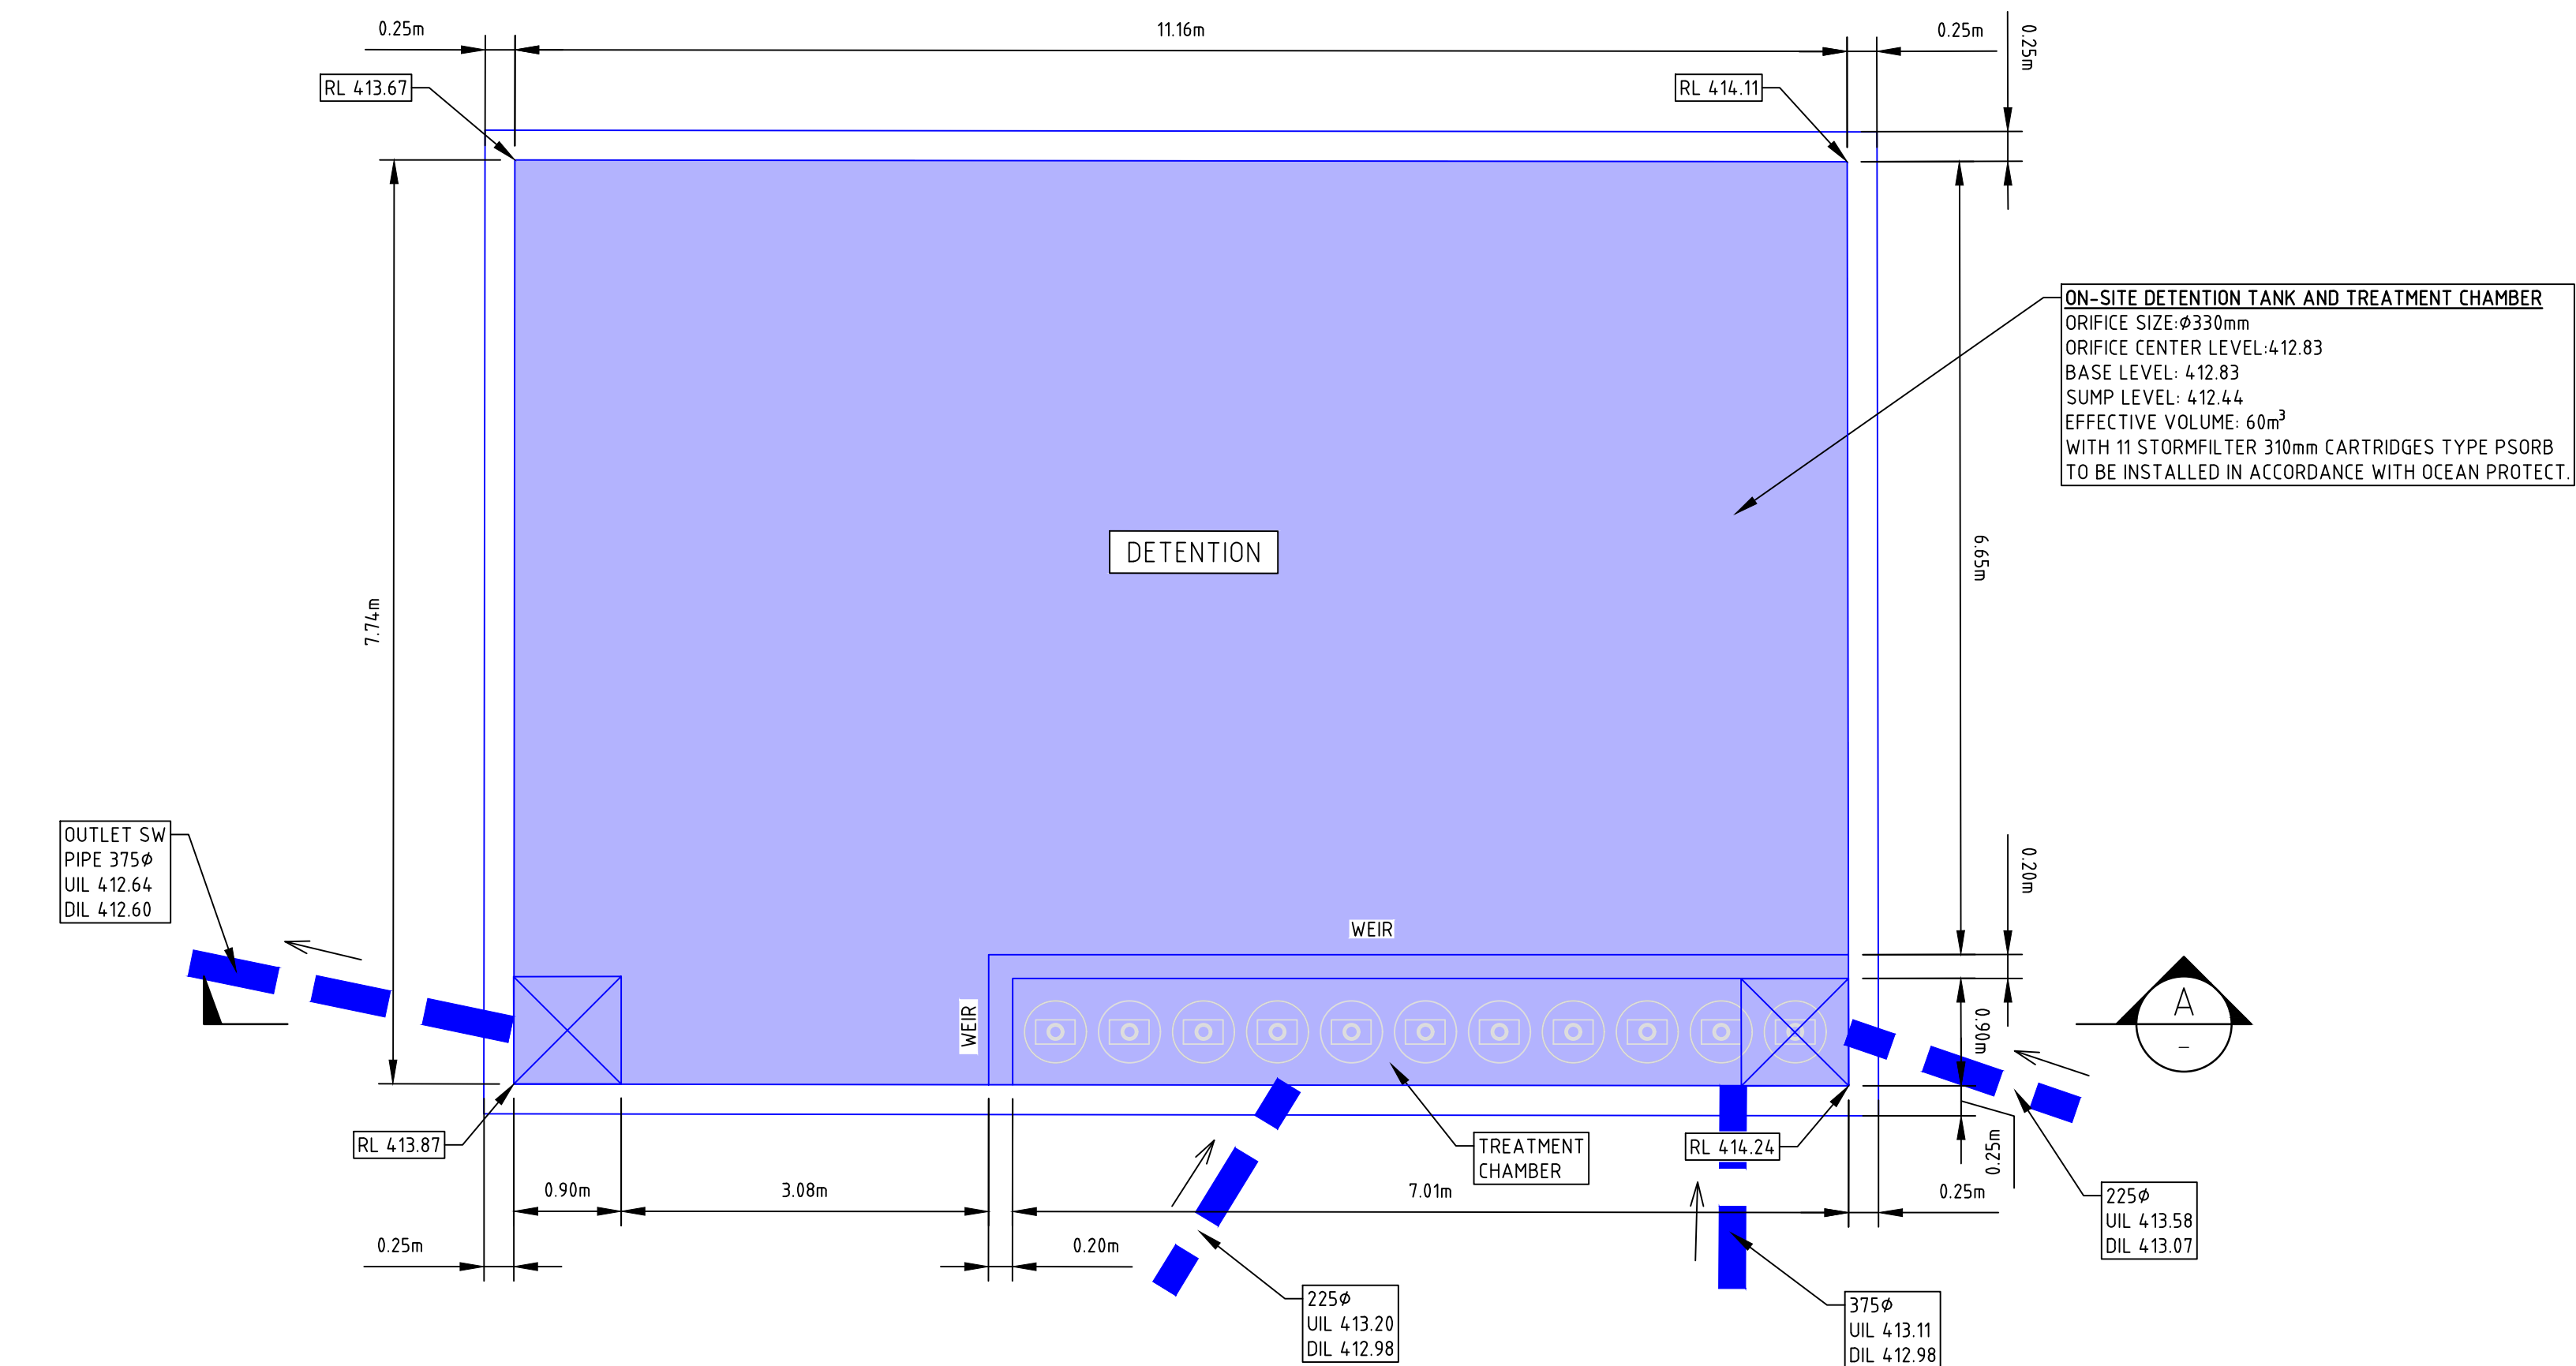

BUILDING ON SITE DETENTION PLAN
SCALE 1:50

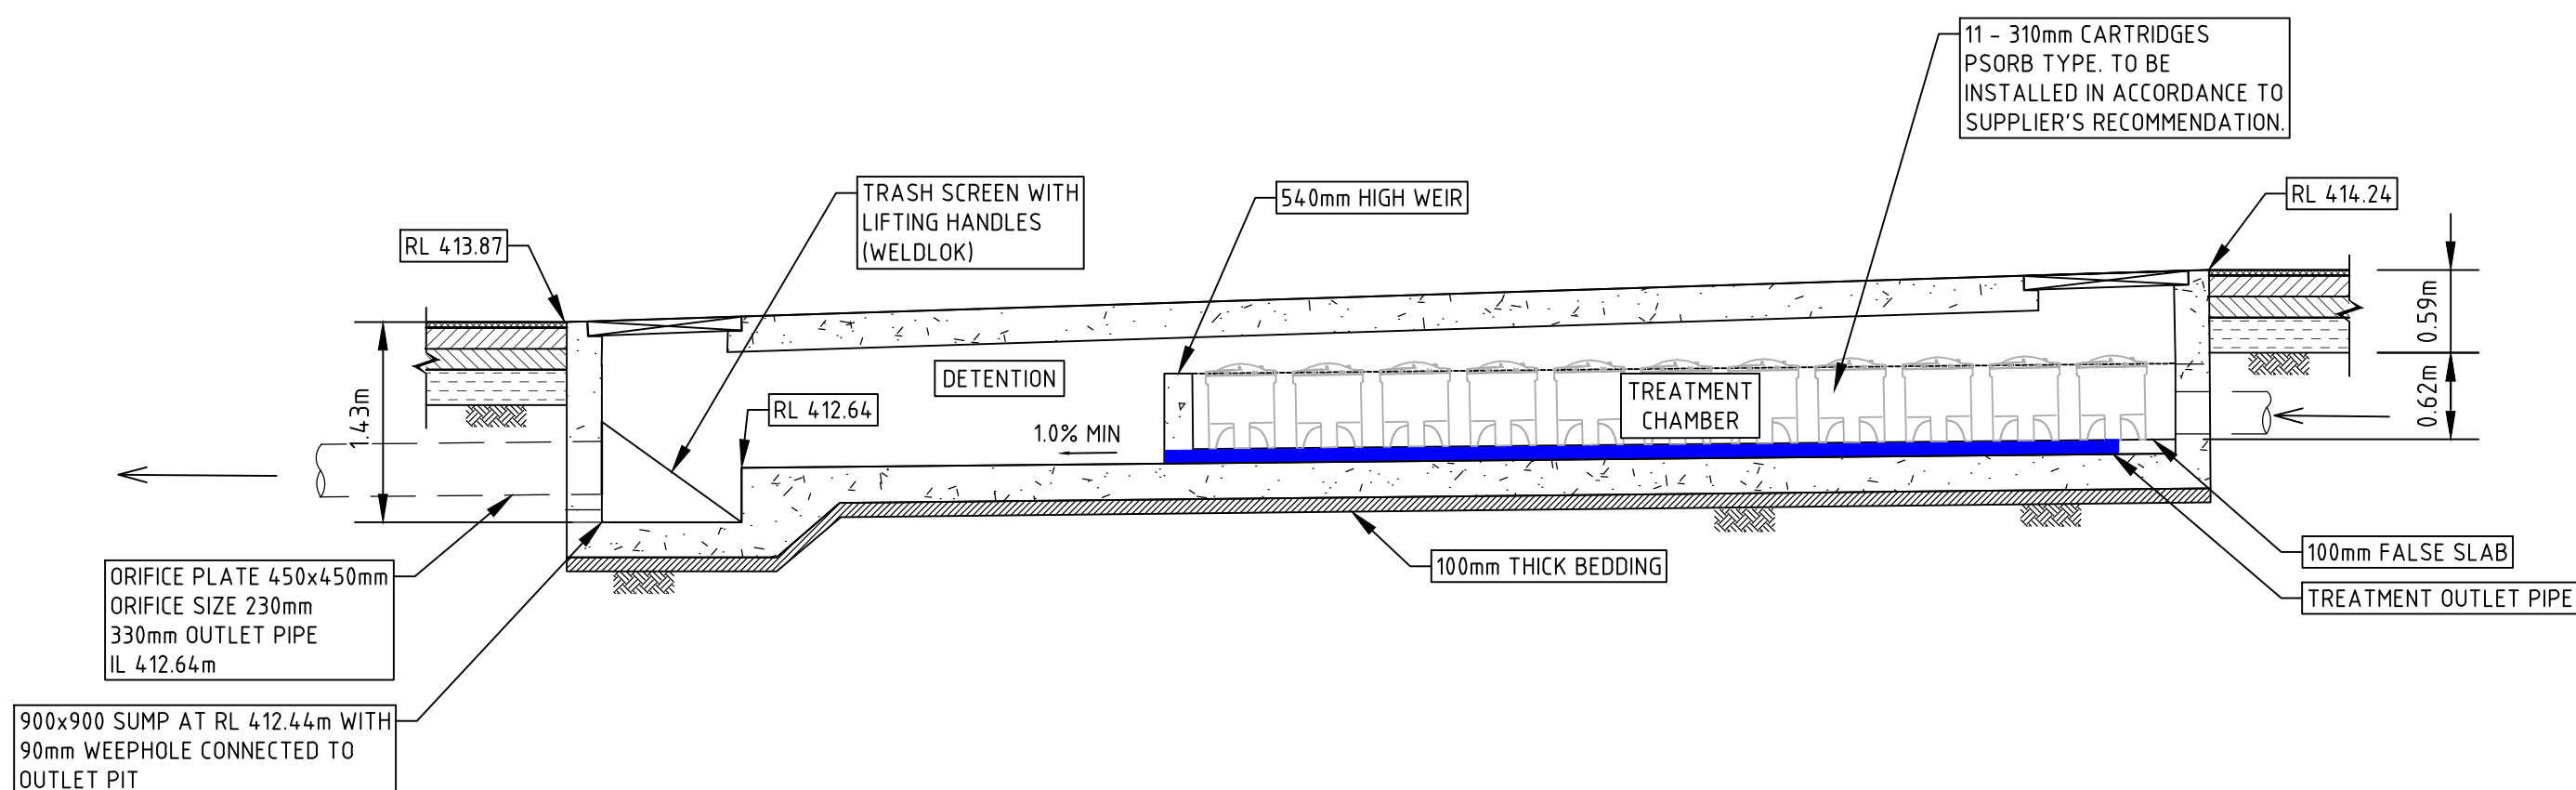

SECTION A-A
SCALE 1:50


DETERMINED – APPROVAL
REF Approval No: 09/2023
Date: 29/3/2023
Signed by: 

COPYRIGHT					All rights reserved.				
These drawings, plans and specifications and the copyright therein are the property of Meinhardt-Bonacci and must not be used, reproduced or copied wholly or in part without the written permission of Meinhardt-Bonacci.									
P5	ISSUED FOR TENDER	21.02.22	AM	-	P11	ISSUED FOR DRAFT TENDER	24.02.23	DH	YC
P4	65% DD ISSUE	16.12.21	AM	-	P10	ISSUED FOR COORDINATION	25.10.22	DH	YC
P3	40% DD ISSUE	03.12.21	HM	-	P9	ISSUED FOR TENDER UPDATE	06.07.22	DH	GK
P2	ISSUE FOR AUTHORITY APPROVAL	08.09.21	HM	-	P8	ISSUED FOR TENDER UPDATE	05.04.22	DH	GK
P1	ISSUE FOR SD	09.08.21	HM	-	P7	ISSUED FOR TENDER UPDATE	16.03.22	DH	GK
P1	ISSUE FOR SD	09.08.21	HM	-	P6	ISSUED FOR TENDER	11.03.22	AM	GK
Rev	Description	Date	By	App	Rev	Description	Date	By	App

COPYRIGHT					All rights reserved.				
These drawings, plans and specifications and the copyright therein are the property of Meinhardt-Bonacci and must not be used, reproduced or copied wholly or in part without the written permission of Meinhardt-Bonacci.									
P5	ISSUED FOR TENDER	21.02.22	AM	-	P11	ISSUED FOR DRAFT TENDER	24.02.23	DH	YC
P4	65% DD ISSUE	16.12.21	AM	-	P10	ISSUED FOR COORDINATION	25.10.22	DH	YC
P3	40% DD ISSUE	03.12.21	HM	-	P9	ISSUED FOR TENDER UPDATE	06.07.22	DH	GK
P2	ISSUE FOR AUTHORITY APPROVAL	08.09.21	HM	-	P8	ISSUED FOR TENDER UPDATE	05.04.22	DH	GK
P1	ISSUE FOR SD	09.08.21	HM	-	P7	ISSUED FOR TENDER UPDATE	16.03.22	DH	GK
P1	ISSUE FOR SD	09.08.21	HM	-	P6	ISSUED FOR TENDER	11.03.22	AM	GK
Rev	Description	Date	By	App	Rev	Description	Date	By	App

NOT FOR CONSTRUCTION



THIS DRAWING MAY BE PREPARED IN COLOUR AND MAY BE INCOMPLETE IF COPIED					DRAFT TENDER				
Project Name TAMWORTH MENTAL HEALTH UNIT DEAN STREET, TAMWORTH NSW					Designed LD Drawn DH Scale NTS Date JUN 2021 Sheet A1				
Drawing Title ON-SITE DETENTION TANK DETAILS					Approved YC Date FEB 2023 Project Ref 13084 01 Drawing No C051 Rev P11				

SURVEY LEGEND

- SITE BOUNDARY
- EX SURFACE LEVEL
- EX SURFACE CONTOUR
- EXISTING TREE TO BE RETAINED PENDING ARBORIST CONFIRMATION

PAVEMENT LEGEND

- PAVEMENT TYPE MEDIUM DUTY ASPHALT PAVEMENT
- CONCRETE FOOTPATH PAVEMENT
- CONCRETE VEHICULAR CROSSING TO COUNCIL STANDARD DETAILS



Health Infrastructure

DETERMINED – APPROVAL

REF Approval No: 09/2023

Date: 29/3/2023

Signed by:

R. Mitchell



ALL EXISTING PROPERTY SERVICES' LOCATIONS AND DEPTHS ARE APPROXIMATE AND MUST BE VERIFIED ON SITE. THE CONTRACTOR SHOULD SUPPLY PRECISE LOCATIONS AND DEPTHS TO THE ENGINEER FOR REVIEW PRIOR TO ANY WORKS THAT MAY AFFECT THESE SERVICES.

WARNING

BEWARE OF UNDERGROUND SERVICES
THE LOCATIONS OF UNDERGROUND SERVICES SHOWN ARE APPROXIMATE ONLY AND THEIR EXACT POSITION SHOULD BE PROVEN ON SITE.

THIS DRAWING MAY BE PREPARED IN COLOUR AND MAY BE INCOMPLETE IF COPIED

COPYRIGHT
These drawings, plans and specifications and the copyright therein are the property of Meinhardt-Bonacci and must not be used, reproduced or copied wholly or in part without the written permission of Meinhardt-Bonacci.

Rev	Description	Date	By	App
P5	ISSUED FOR TENDER REVIEW	21.02.22	DH	-
P4	65% DD ISSUE	16.12.21	AM	-
P3	40% DD ISSUE	03.12.21	HM	-
P2	ISSUE FOR AUTHORITY APPROVAL	08.09.21	HM	-
P1	ISSUE FOR SD	09.08.21	HM	-

Rev	Description	Date	By	App
P11	ISSUED FOR DRAFT TENDER	24.02.23	DH	YC
P10	ISSUED FOR COORDINATION	25.11.22	DH	YC
P9	ISSUED FOR TENDER UPDATE	06.07.22	DH	GK
P8	ISSUED FOR TENDER UPDATE	05.04.22	DH	GK
P7	ISSUED FOR TENDER UPDATE	16.03.22	DH	GK
P6	ISSUED FOR TENDER	11.03.22	AM	GK

NOT FOR CONSTRUCTION




Level 4, 66 Clarence Street
Sydney NSW 2000
Australia
T: +61 2 9699 3088
F: +61 2 9319 7518
info@meinhardt-bonacci.com
© Copyright

Project Name
TAMWORTH MENTAL HEALTH UNIT
DEAN STREET, TAMWORTH NSW

Drawing Title
OVERALL PAVEMENT PLAN


DRAFT TENDER

Designed	Drawn	Scale	Date	Sheet	Approved	Project Ref	Drawing No	Rev
AM	DH	1:200	JUN 2021	A1	YC	13084 01	C060	P11

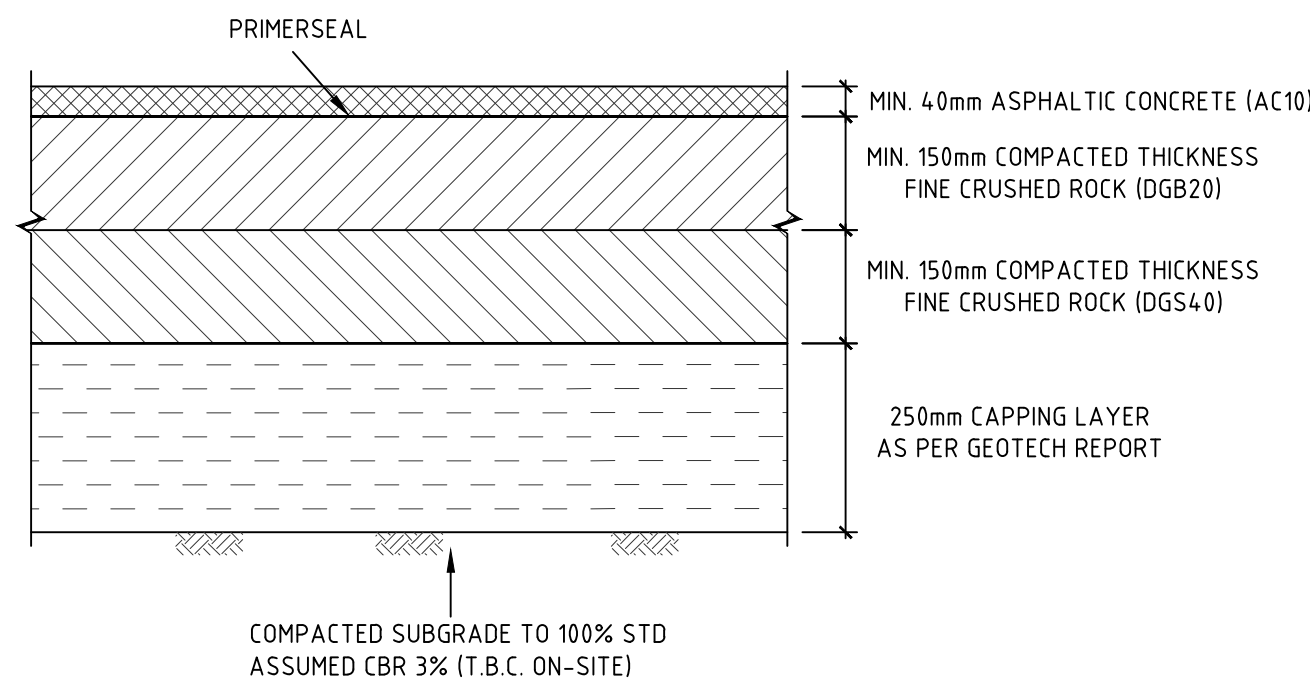

PAVEMENT TYPE P2
MEDIUM DUTY ASPHALT PAVEMENT


SCALE 1:10

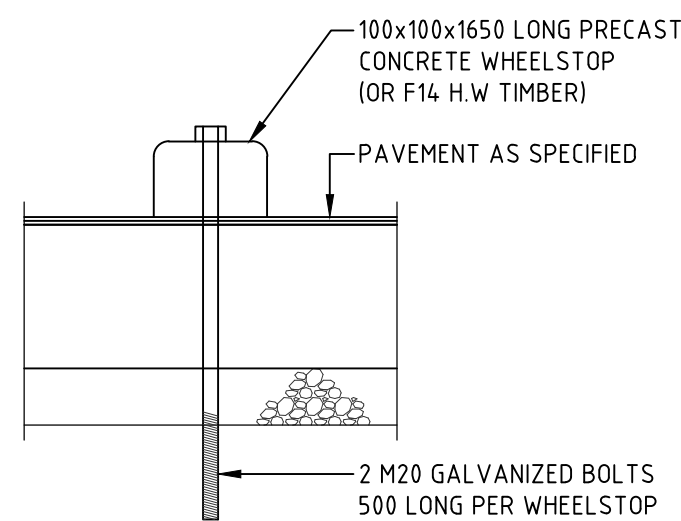

WHEEL STOP IN FLEXIBLE PAVEMENT

SCALE 1:10


WSF

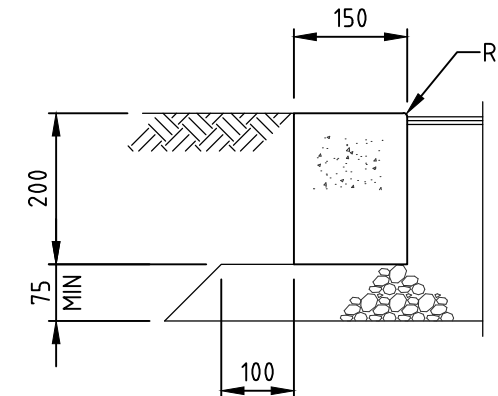

FLUSH KERB (FK)


SCALE 1:10

FK

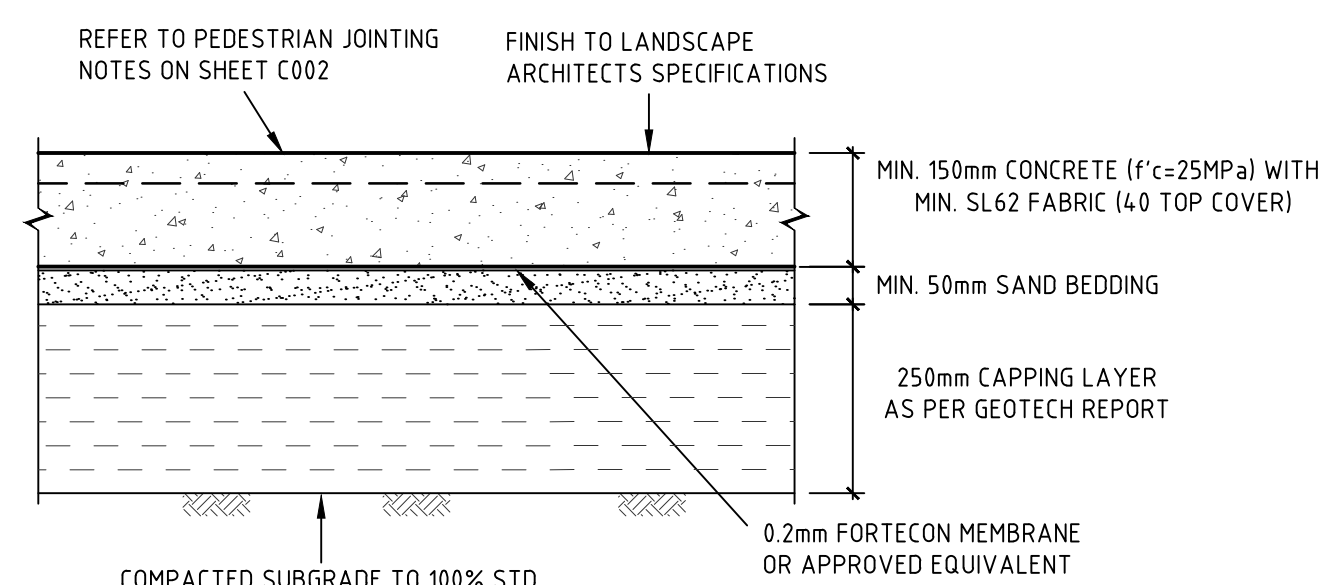


PAVEMENT TYPE P7
CONCRETE FOOTPATH PAVEMENT

SCALE 1:10

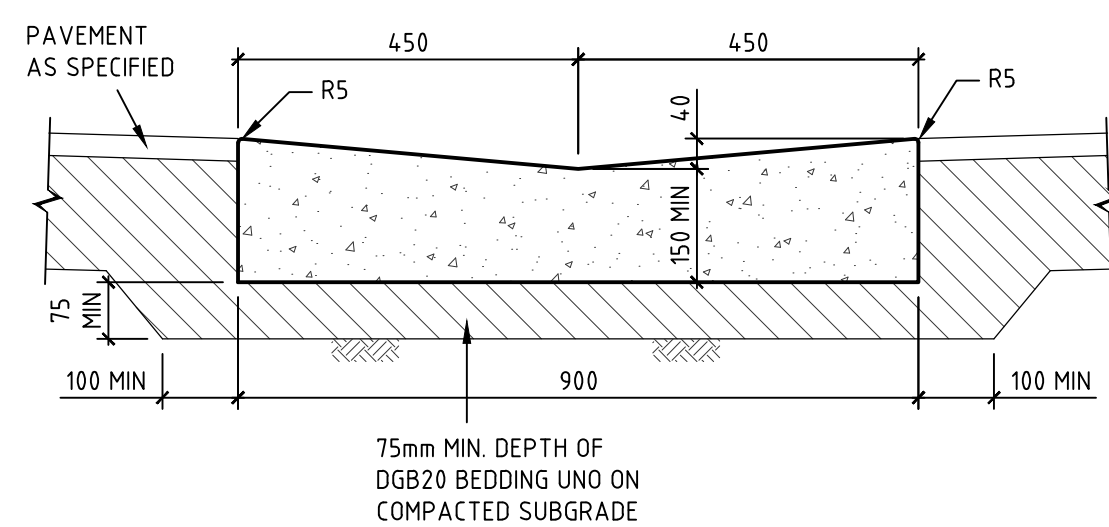


DISH DRAIN (DD1)

SCALE 1:10

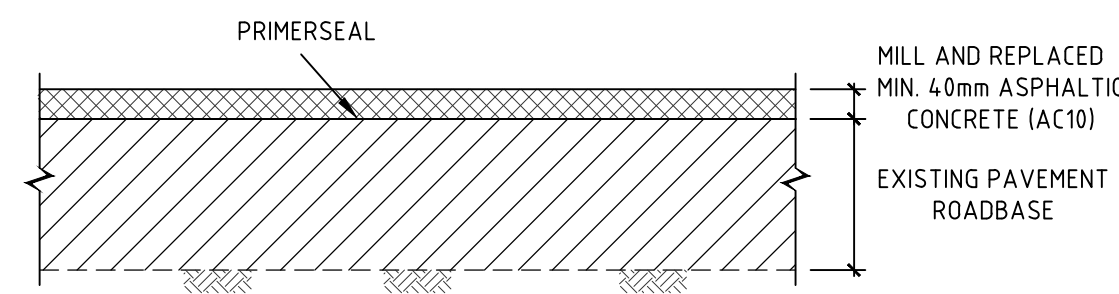


PAVEMENT TYPE P11
ASPHALT RESHEET

SCALE 1:10

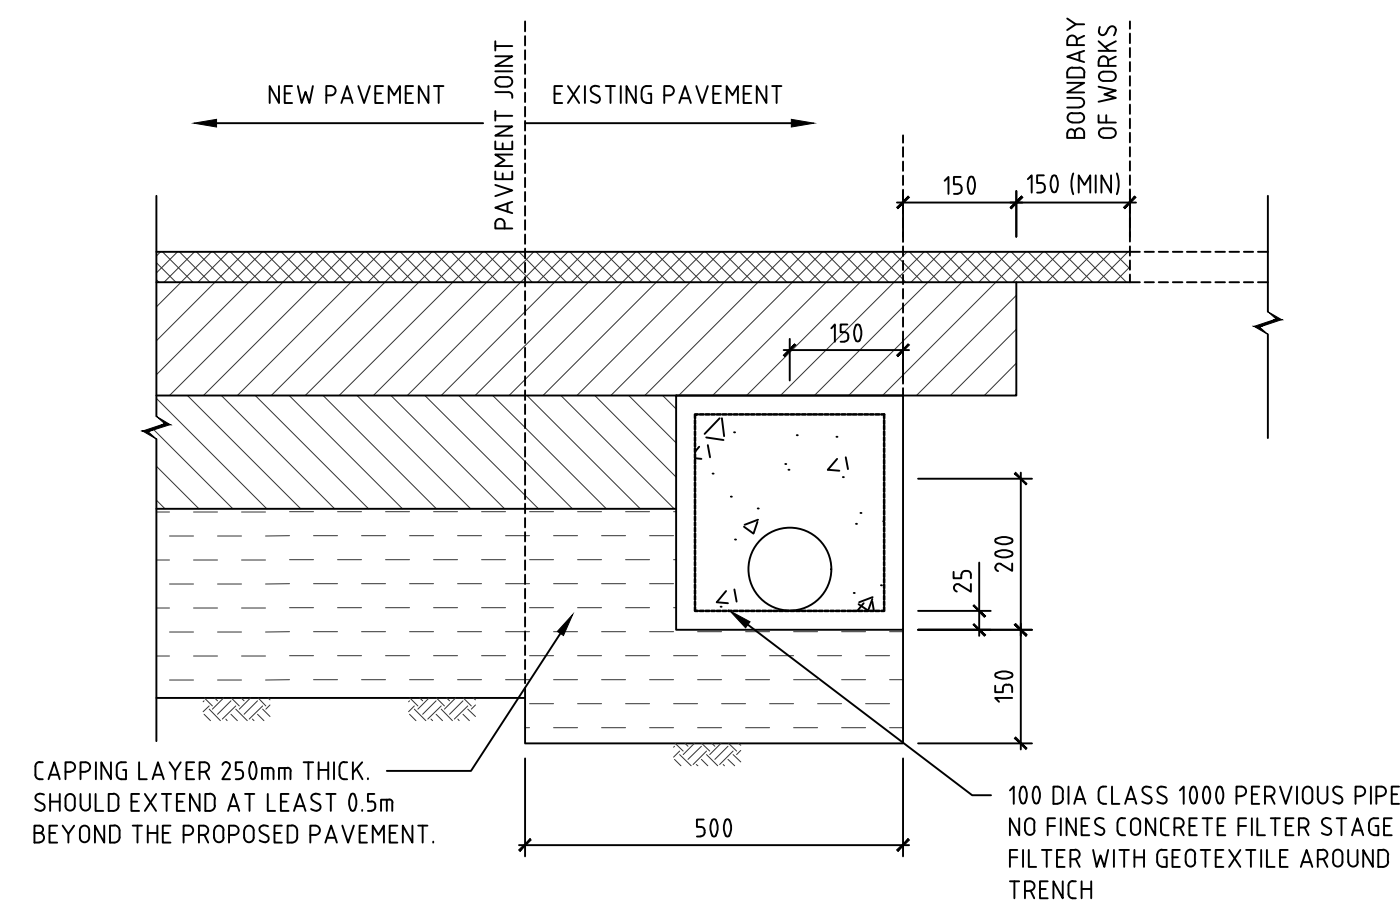

ASPHALT CONNECTION TO EXISTING PAVEMENT

SCALE 1:10

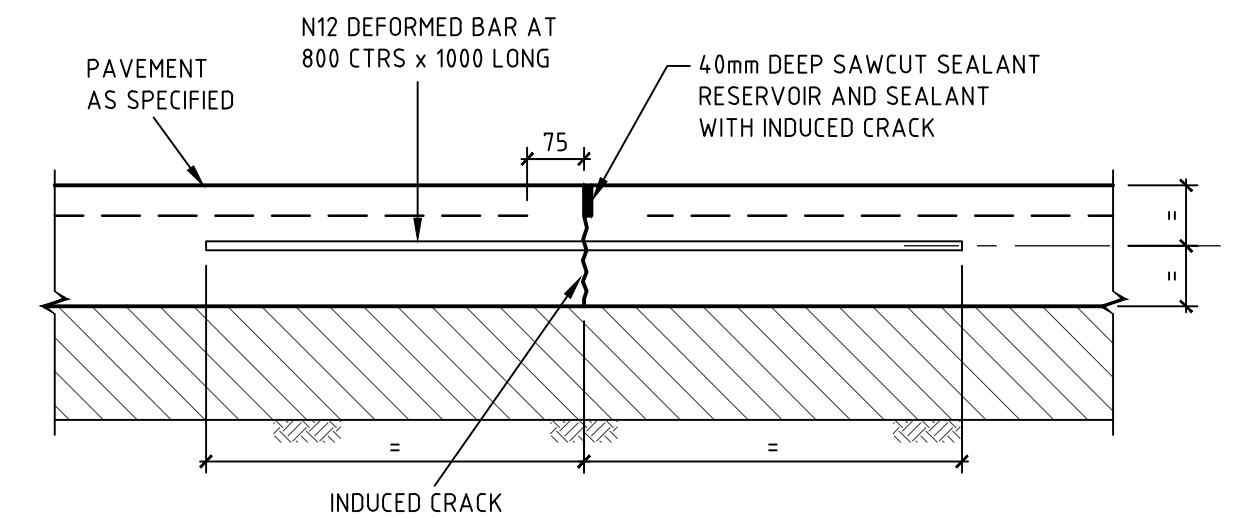

LONGITUDINAL
SCALE 1:10




DETERMINED – APPROVAL

REF Approval No: 09/2023

Date: 29/3/2023


Signed by:

R. Mitchell

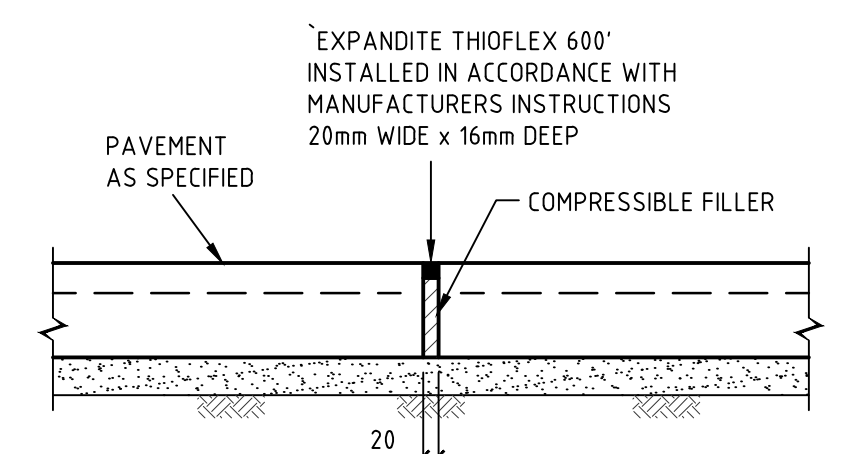


EXPANSION JOINT (EJ)

SCALE 1:10

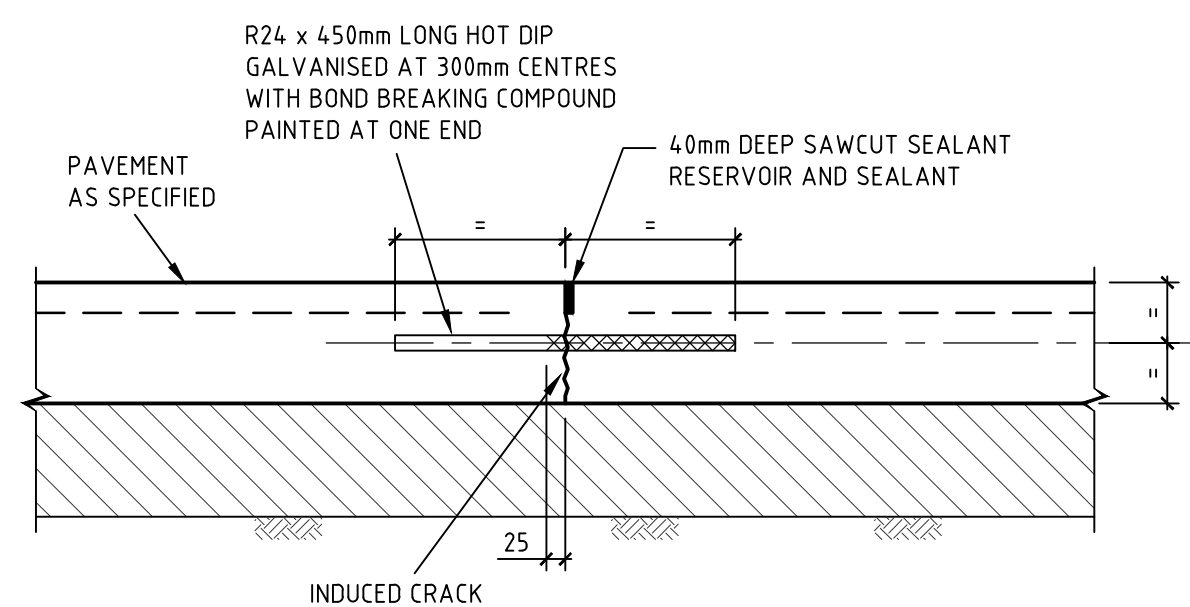


TRANSVERSE CONTRACTION JOINT (TCJ)

SCALE 1:10

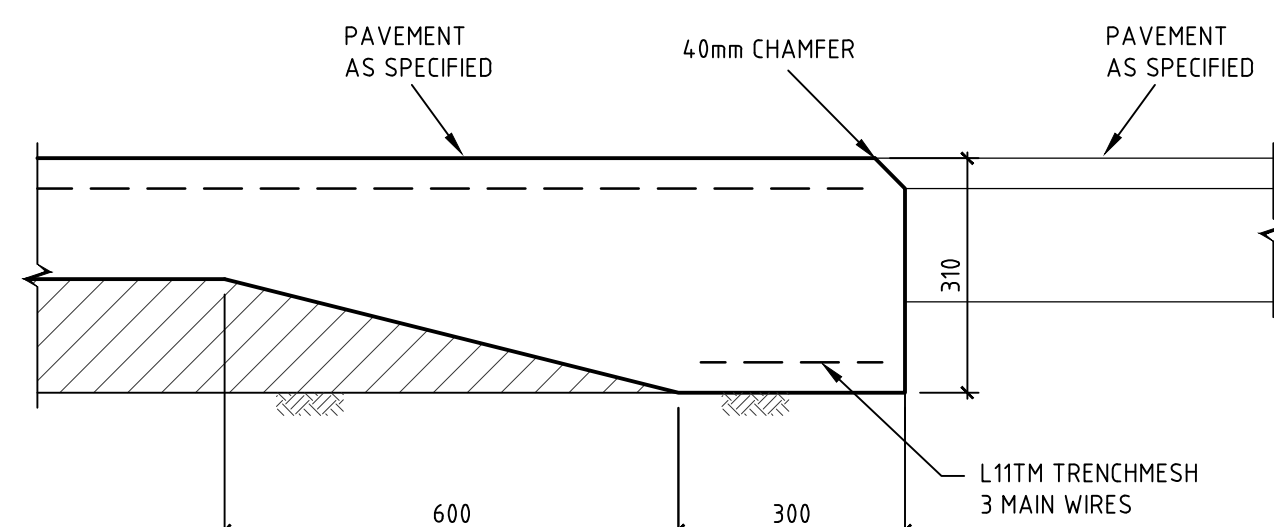

EDGE THICKENING (ET)

SCALE 1:10

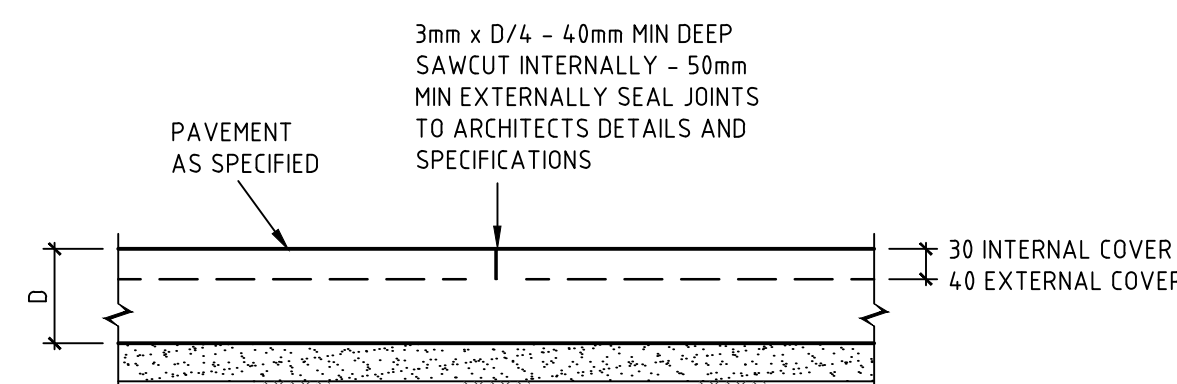


SAWCUT JOINT (SJ)

SCALE 1:10


NOTES

1. SLAB MUST BE SAWCUT AS SOON AS PRACTICABLE AFTER FINISHING OF THE SLAB WITHOUT CAUSING DAMAGE TO THE SAWCUT EDGES – USUALLY 12-24 HOURS.
2. SLABS MUST NOT BE POURED IF TEMPERATURE EXCEEDS 32°
3. HOT WEATHER PLACING (25° AND OVER) MAY REQUIRE SLABS TO BE SAWCUT AS SOON AS 5-6 HOURS AFTER POURING.
4. ANY SLAB BAY IN WHICH SHRINKAGE CRACKS OCCUR DUE TO LATE SAWCUTTING MUST BE REMOVED AND REPLACED BY THE BUILDER/CONTRACTOR.

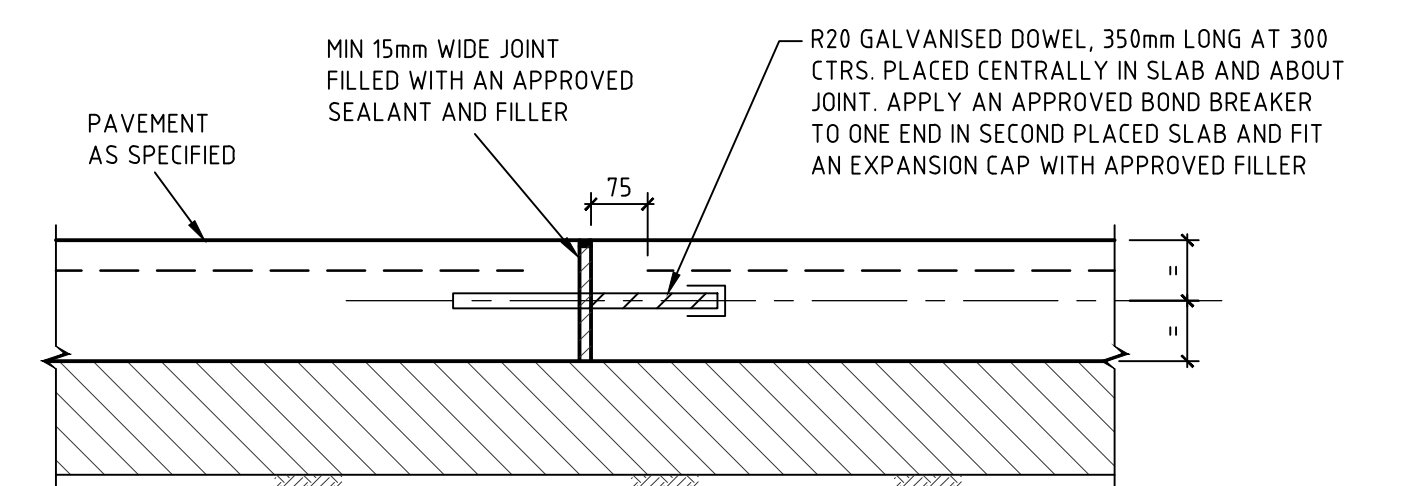


DOWELLED EXPANSION JOINT (DEJ)

SCALE 1:10

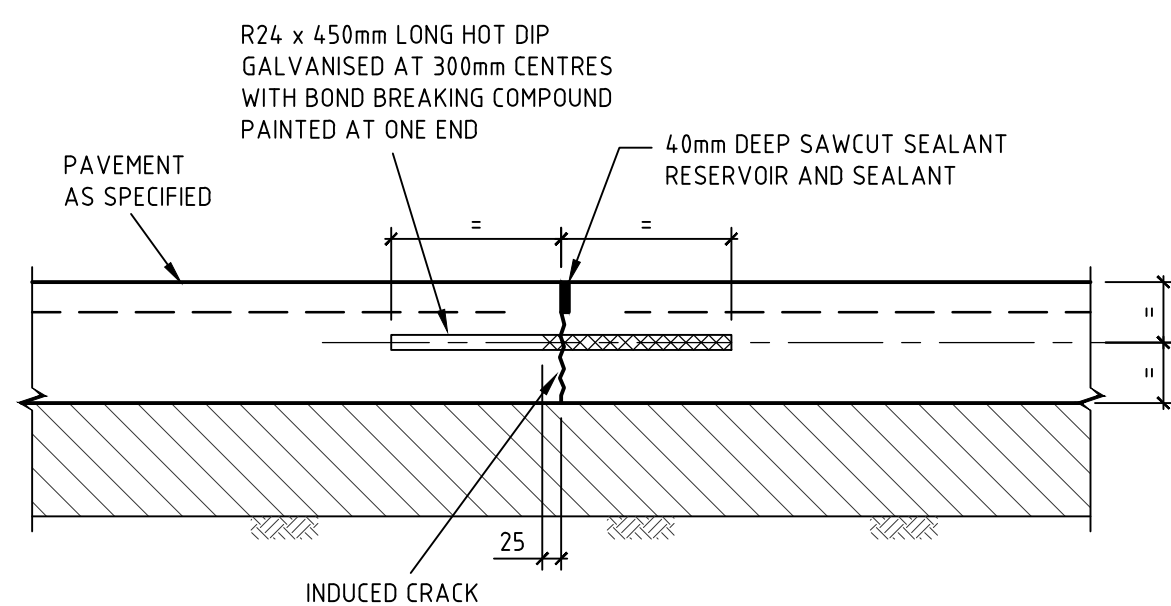


TRANSVERSE CONTRACTION JOINT (TCJ)

SCALE 1:10

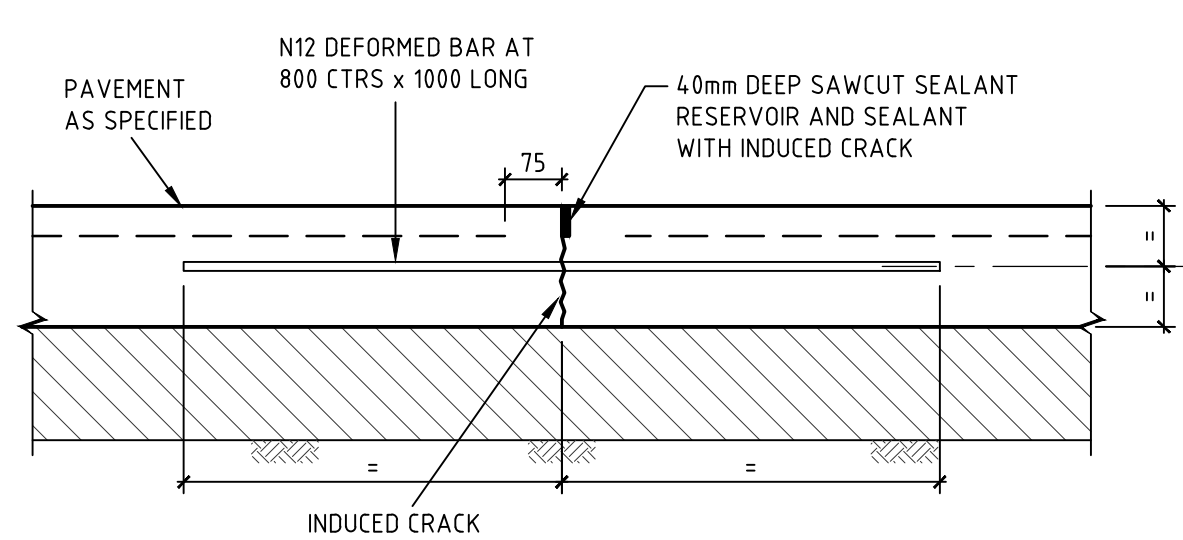


LONGITUDINAL WARPING JOINT (LWJ)

SCALE 1:10

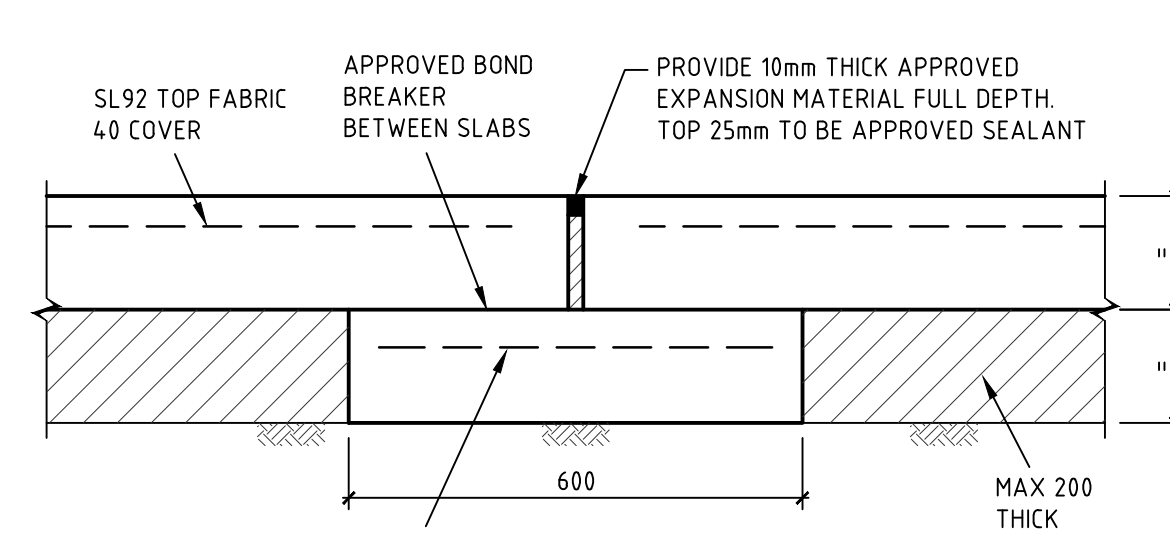


ISOLATION JOINT (IJ) WITH SUBGRADE BEAM

SCALE 1:20

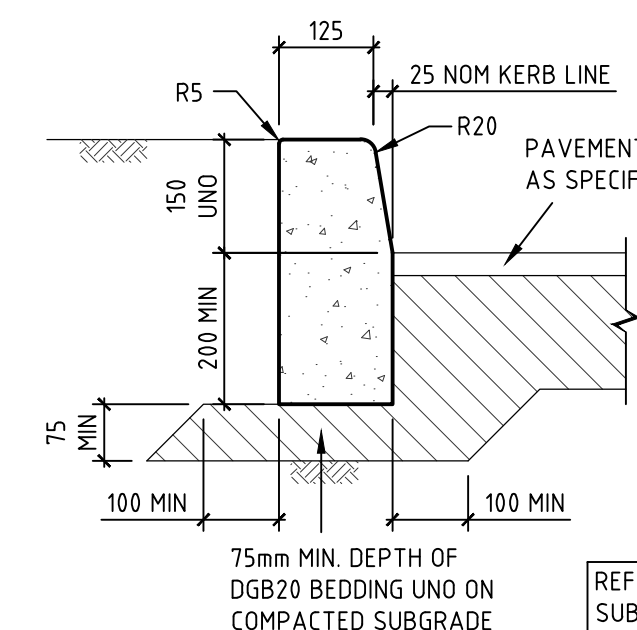

KERB ONLY (KO)

SCALE 1:10

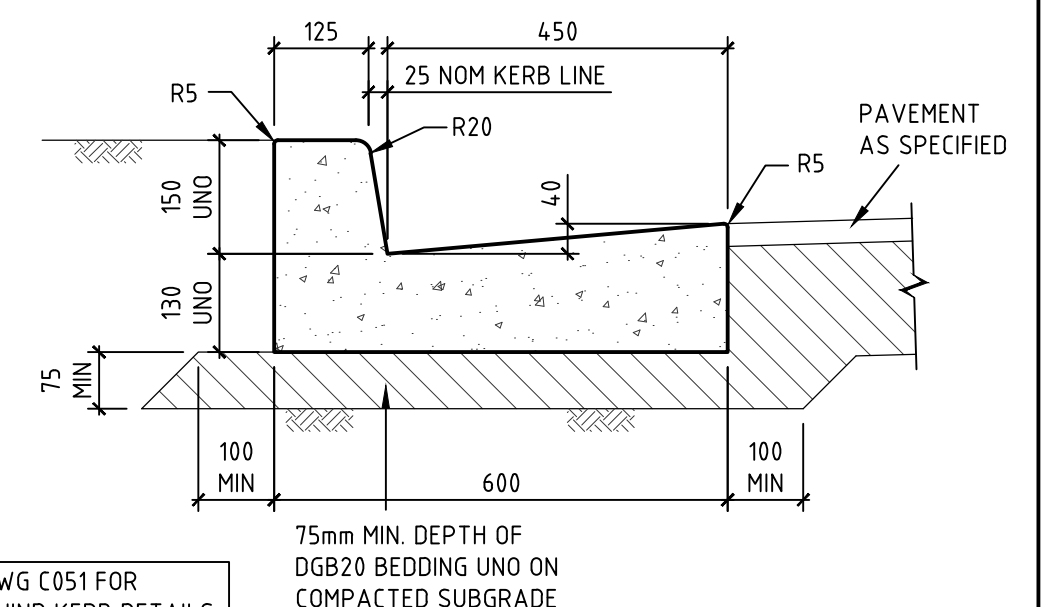

KERB AND GUTTER (K&G)

SCALE 1:10

COPYRIGHT
These drawings, plans and specifications and the copyright therein are the property of Meinhardt-Bonacci and must not be used, reproduced or copied wholly or in part without the written permission of Meinhardt-Bonacci.

All rights reserved.

Rev	Description	Date	By	App
P5	ISSUED FOR TENDER REVW	21.02.22	AM	-
P4	65% DD ISSUE	16.12.21	AM	-
P3	40% DD ISSUE	03.12.21	HM	-
P2	ISSUE FOR AUTHORITY APPROVAL	08.09.21	HM	-
P1	ISSUE FOR SD	09.08.21	HM	-

Rev	Description	Date	By	App
P11	ISSUED FOR DRAFT TENDER	24.02.23	DH	YC
P10	ISSUED FOR COORDINATION	25.11.22	DH	YC
P9	ISSUED FOR TENDER UPDATE	06.07.22	DH	GK
P8	ISSUED FOR TENDER UPDATE	30.03.22	DH	GK
P7	ISSUED FOR TENDER UPDATE	16.03.22	DH	GK
P6	ISSUED FOR TENDER	11.03.22	AM	GK

NOT FOR CONSTRUCTION



Level 4, 68 Clarence Street
Sydney NSW 2000
Australia
T: +61 2 9699 3088
F: +61 2 9319 7518
info@meinhardt-bonacci.com
www.meinhardt-bonacci.com
© Copyright

Project Name
**TAMWORTH MENTAL HEALTH UNIT
DEAN STREET, TAMWORTH NSW**

Drawing Title
PAVEMENT DETAILS

DRAFT TENDER

Designed	AM	Approved	Date	North
Drawn	DH	YC	FEB 2023	
Scale	-	Project Ref	Drawing No	Rev
Date	JUN 2021	13084 01	C070	P11
Sheet	A1			