This drawing should be read in conjunction with all relevant contracts, specifications and drawings. Dimensions are in millimetres. Levels are metres. Do not scale off drawings. Use figured dimensions only. Check dimensions on Site. Report discrepancies immediately. NOTES



ISSUE	DATE	SUBJECT	VALID'N
3	04.06.21	DESIGN DEVELOPMENT	
2	23.04.21	DESIGN DEVELOPMENT	GB
1	05.03.21	95% DD SUBMISSION	SH

PROJECT MANAGER

CBRE

CBRE Level 21, 363 George Street Sydney, NSW 2000 T +61 2 9333 9030 E www.cbre.com.au ABN - 57 057 373 574

HYDRAULIC & CIVIL

Stantec

STANTEC Level 4, 99 Walker Street North Sydney, New South Wales, Australia 2060 T +61 2 9493 9700 E BusinessServices.NSW@stantec.com ABN - 34 620 484 602



STRUCTURE & CIVIL

BONACCI

BONACCI Level 6, 37 York Street Sydney NSW 2000

ABN - 42 060 332 345

T +61 2 8247 8400 E sydney@bonaccigroup.com

MECHANICAL & ELECTRICAL

STEENSEN VARMING

STEENSEN VARMING Level 8, 9 Castlereagh Street Sydney NSW 2000, Australia T +61 2 9493 9700 E info@steensenvarming.com ABN - 50 001 189 037

ARCHITECT



Aric.
Daniel Been.

63 Myrtle Street
Chippendale NSW 2008
Sydney Australia
djrd.com.au

REVISION

PROJECT

GRIFFITH BASE HOSPITAL REDEVELOPMENT Building 33 Upgrade - Community Health

1 Noorebar Ave, Griffith NSW 2680

PHASE

DRAWN SCALE AT A1 ORIGIN DATE 10/23/18 1:200


DESCRIPTION

PROJECT No

EXISTING SITE PLAN - LOCATION PLAN

DRAWING No

DATE PRINTED:

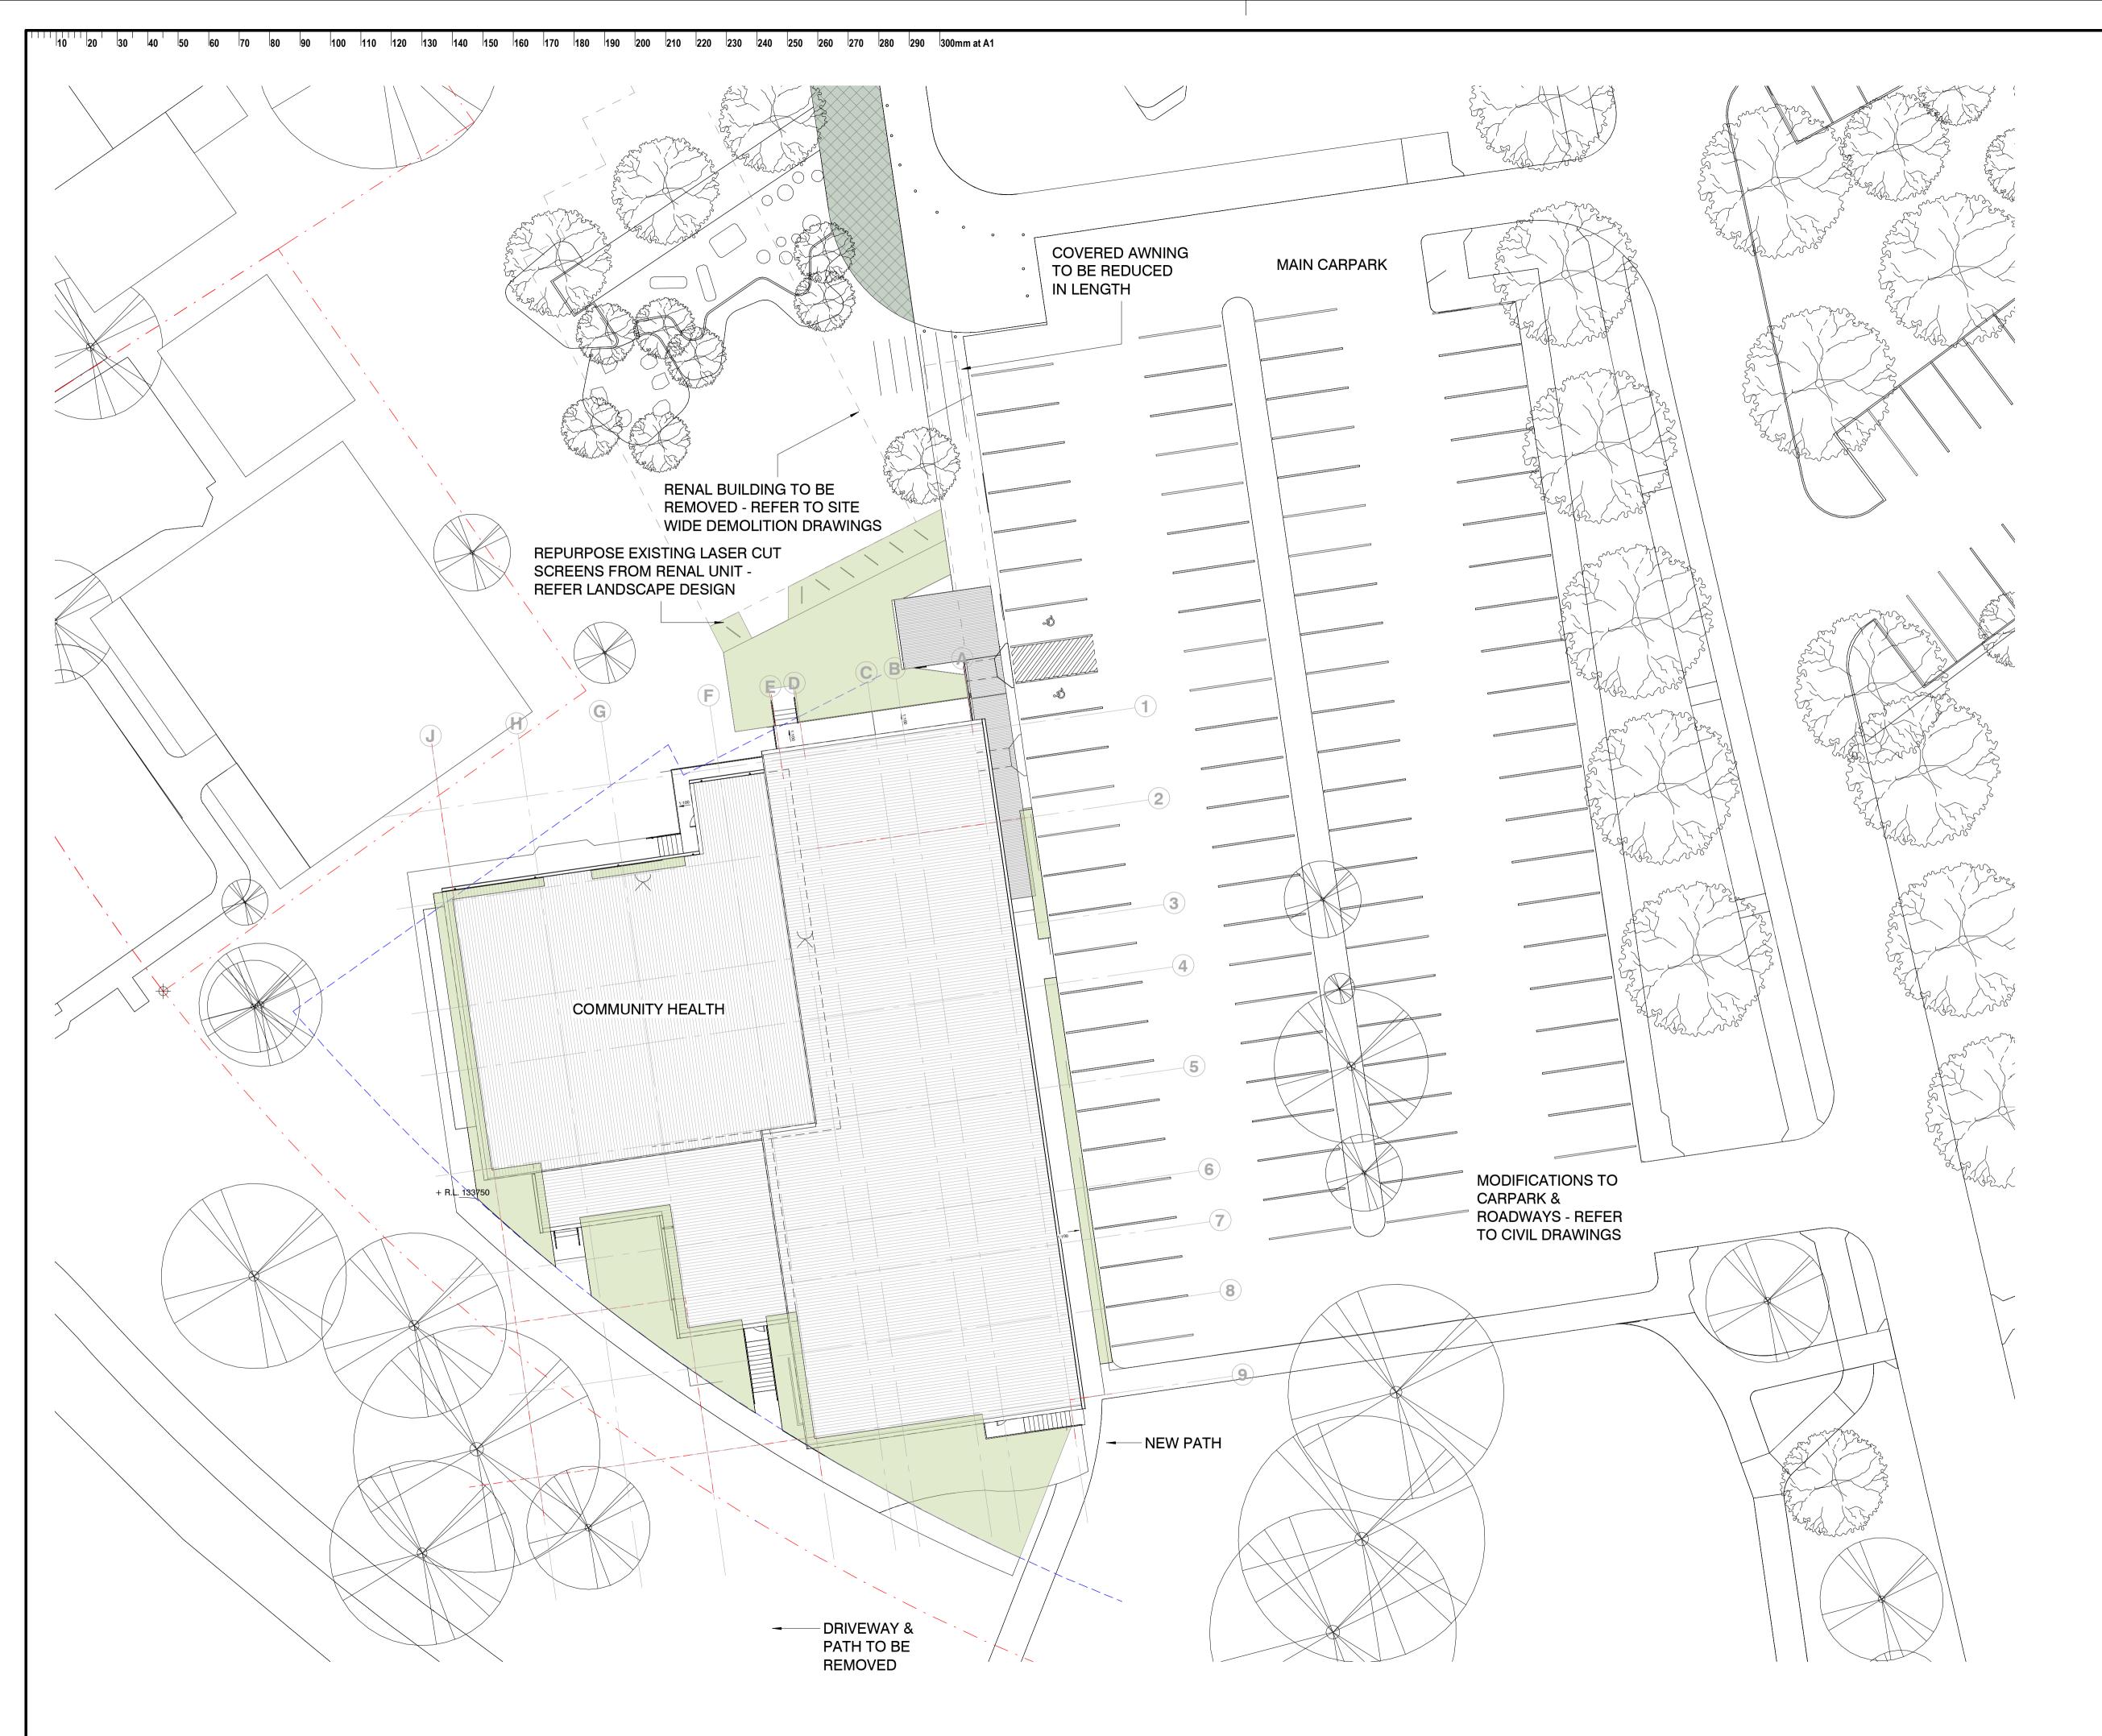

This drawing should be read in conjunction with all relevant contracts, specifications and drawings. Dimensions are in millimetres. Levels are metres. Do not scale off drawings. Use figured dimensions only. Check dimensions on Site. Report discrepancies immediately. NOTES



ISSUE	DATE		ALID
4	04.06.21	DESIGN DEVELOPMENT	
3	23.04.21	DESIGN DEVELOPMENT	GB
2	08.04.21	ISSUE FOR COMMUNITY HEALTH PRESENTATION	GB
1	05.03.21	95% DD SUBMISSION	SH

PROJECT MANAGER

CBRE

Level 21, 363 George Street Sydney, NSW 2000 T +61 2 9333 9030 E www.cbre.com.au ABN - 57 057 373 574

HYDRAULIC & CIVIL

Stantec

STEENSEN VARMING
Level 8, 9 Castlereagh Street
Sydney NSW 2000, Australia
T +61 2 9493 9700
E info@steensenvarming.com
ABN - 50 001 189 037 STANTEC Level 4, 99 Walker Street North Sydney, New South Wales, Australia 2060 T +61 2 9493 9700 E BusinessServices.NSW@stantec.com ABN - 34 620 484 602

CLIENT



ARCHITECT



Aric.
Daniel Been.

63 Myrtle Street
Chippendale NSW 2008
Sydney Australia
djrd.com.au

STRUCTURE & CIVIL

BONACCI

BONACCI Level 6, 37 York Street Sydney NSW 2000

ABN - 42 060 332 345

E sydney@bonaccigroup.com

MECHANICAL & ELECTRICAL

STEENSEN VARMING

T +61 2 8247 8400

PROJECT

GRIFFITH BASE HOSPITAL REDEVELOPMENT Building 33 Upgrade - Community Health

1 Noorebar Ave, Griffith NSW 2680


PHASE

DRAWN SCALE AT A1 ORIGIN DATE Author 1:200 02/24/21

DESCRIPTION

PROPOSED SITE PLAN -LOCATION PLAN

PROJECT No DRAWING No REVISION 19 431 130565-DJRD-AR-DWG-B33_01-0055

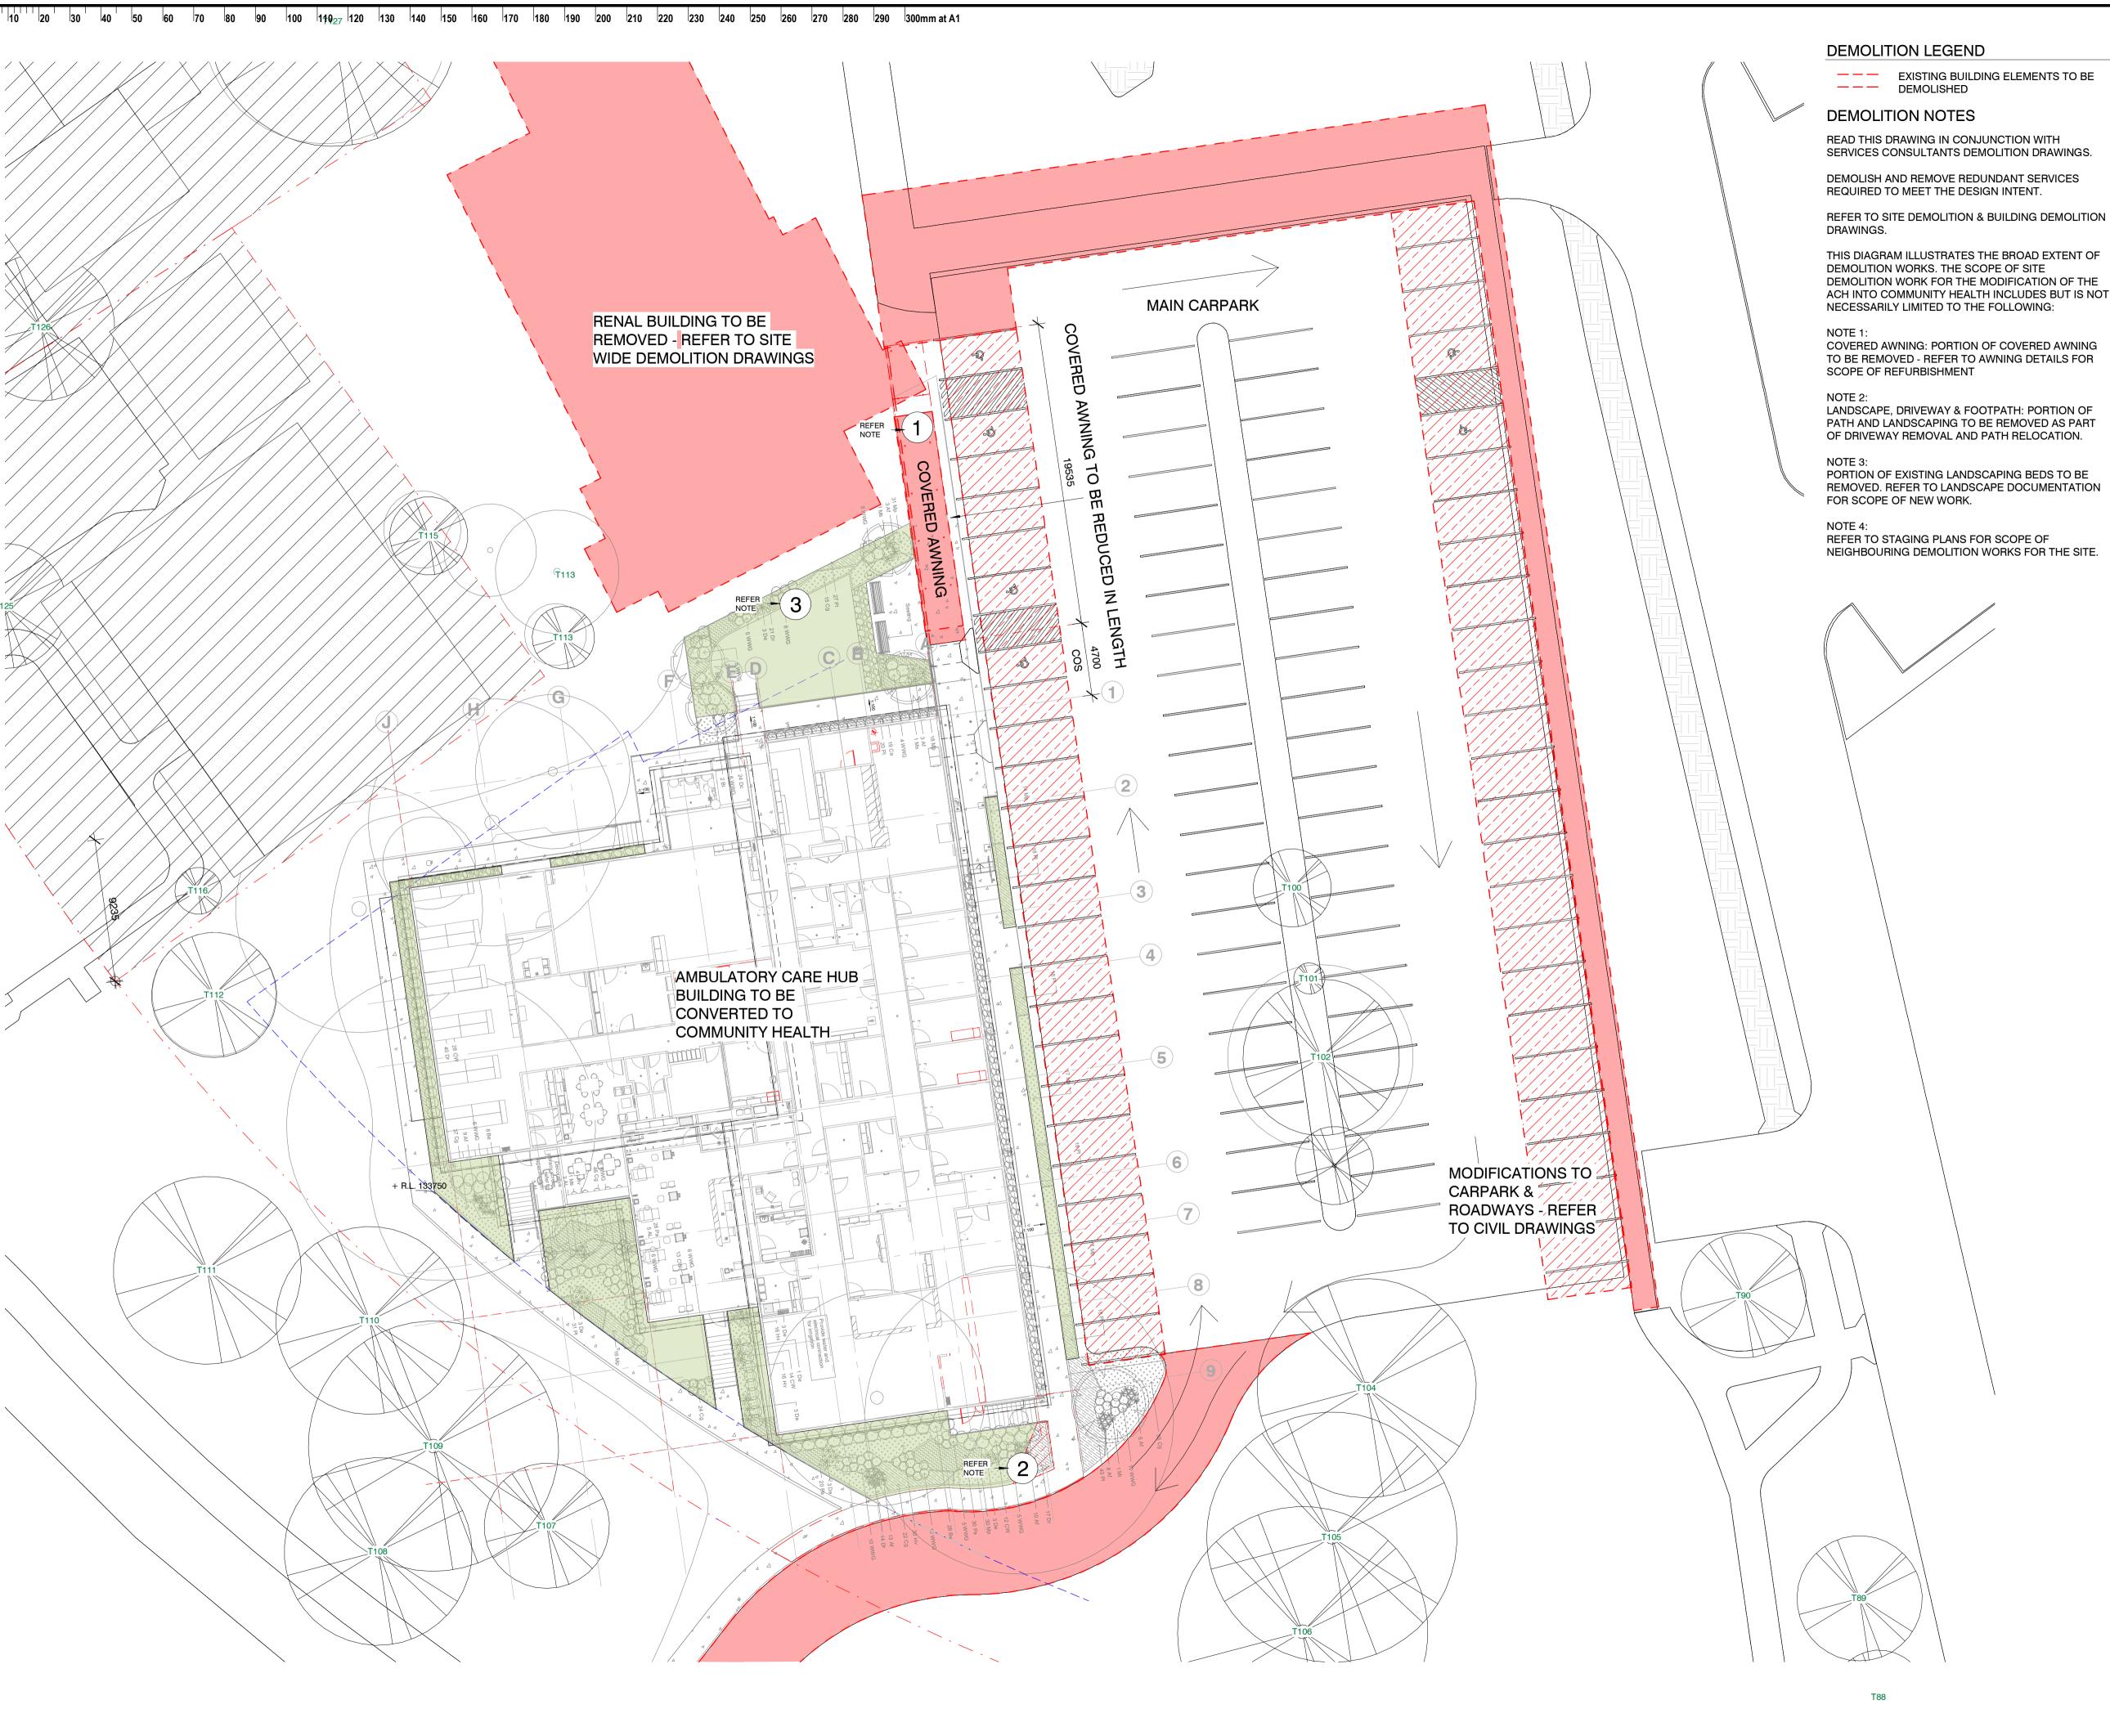

DEMOLITION WORK FOR THE MODIFICATION OF THE ACH INTO COMMUNITY HEALTH INCLUDES BUT IS NOT

COVERED AWNING: PORTION OF COVERED AWNING TO BE REMOVED - REFER TO AWNING DETAILS FOR

LANDSCAPE, DRIVEWAY & FOOTPATH: PORTION OF PATH AND LANDSCAPING TO BE REMOVED AS PART

PORTION OF EXISTING LANDSCAPING BEDS TO BE REMOVED. REFER TO LANDSCAPE DOCUMENTATION

ISSUE DATE SUBJECT VALID'N. 3 04.06.21 DESIGN DEVELOPMENT 2 23.04.21 DESIGN DEVELOPMENT 1 05.03.21 95% DD SUBMISSION

This drawing should be read in conjunction with all relevant contracts,

not scale off drawings. Use figured

NOTES

dimensions only. Check dimensions on Site. Report discrepancies immediately.

specifications and drawings. Dimensions are in millimetres. Levels are metres. Do

PROJECT MANAGER

CBRE

Level 21, 363 George Street Sydney, NSW 2000 T +61 2 9333 9030 E www.cbre.com.au ABN - 57 057 373 574

Sydney NSW 2000 T +61 2 8247 8400 E sydney@bonaccigroup.com ABN - 42 060 332 345

HYDRAULIC & CIVIL

Stantec

STANTEC Level 4, 99 Walker Street North Sydney, New South Wales, Australia 2060 T +61 2 9493 9700 E BusinessServices.NSW@stantec.com ABN - 34 620 484 602



STRUCTURE & CIVIL

BONACCI

Level 6, 37 York Street

MECHANICAL & ELECTRICAL

STEENSEN VARMING

STEENSEN VARMING Level 8, 9 Castlereagh Street Sydney NSW 2000, Australia

T +61 2 9493 9700
E info@steensenvarming.com
ABN - 50 001 189 037

ARCHITECT



architects

63 Myrtle Street
Chippendale NSW 2008
Sydney Australia
djrd.com.au

PROJECT

GRIFFITH BASE HOSPITAL REDEVELOPMENT Building 33 Upgrade - Community Health

1 Noorebar Ave, Griffith NSW 2680

PHASE

DRAWN SCALE AT A1 ORIGIN DATE Author 02/24/21 As indicated


DESCRIPTION


DEMOLITION SITE PLAN -LOCATION PLAN

PROJECT No DRAWING No REVISION 19 431 130565-DJRD-AR-DWG-B33_01-2000

DATE PRINTED:

03-June-2021 5:12:41 PM

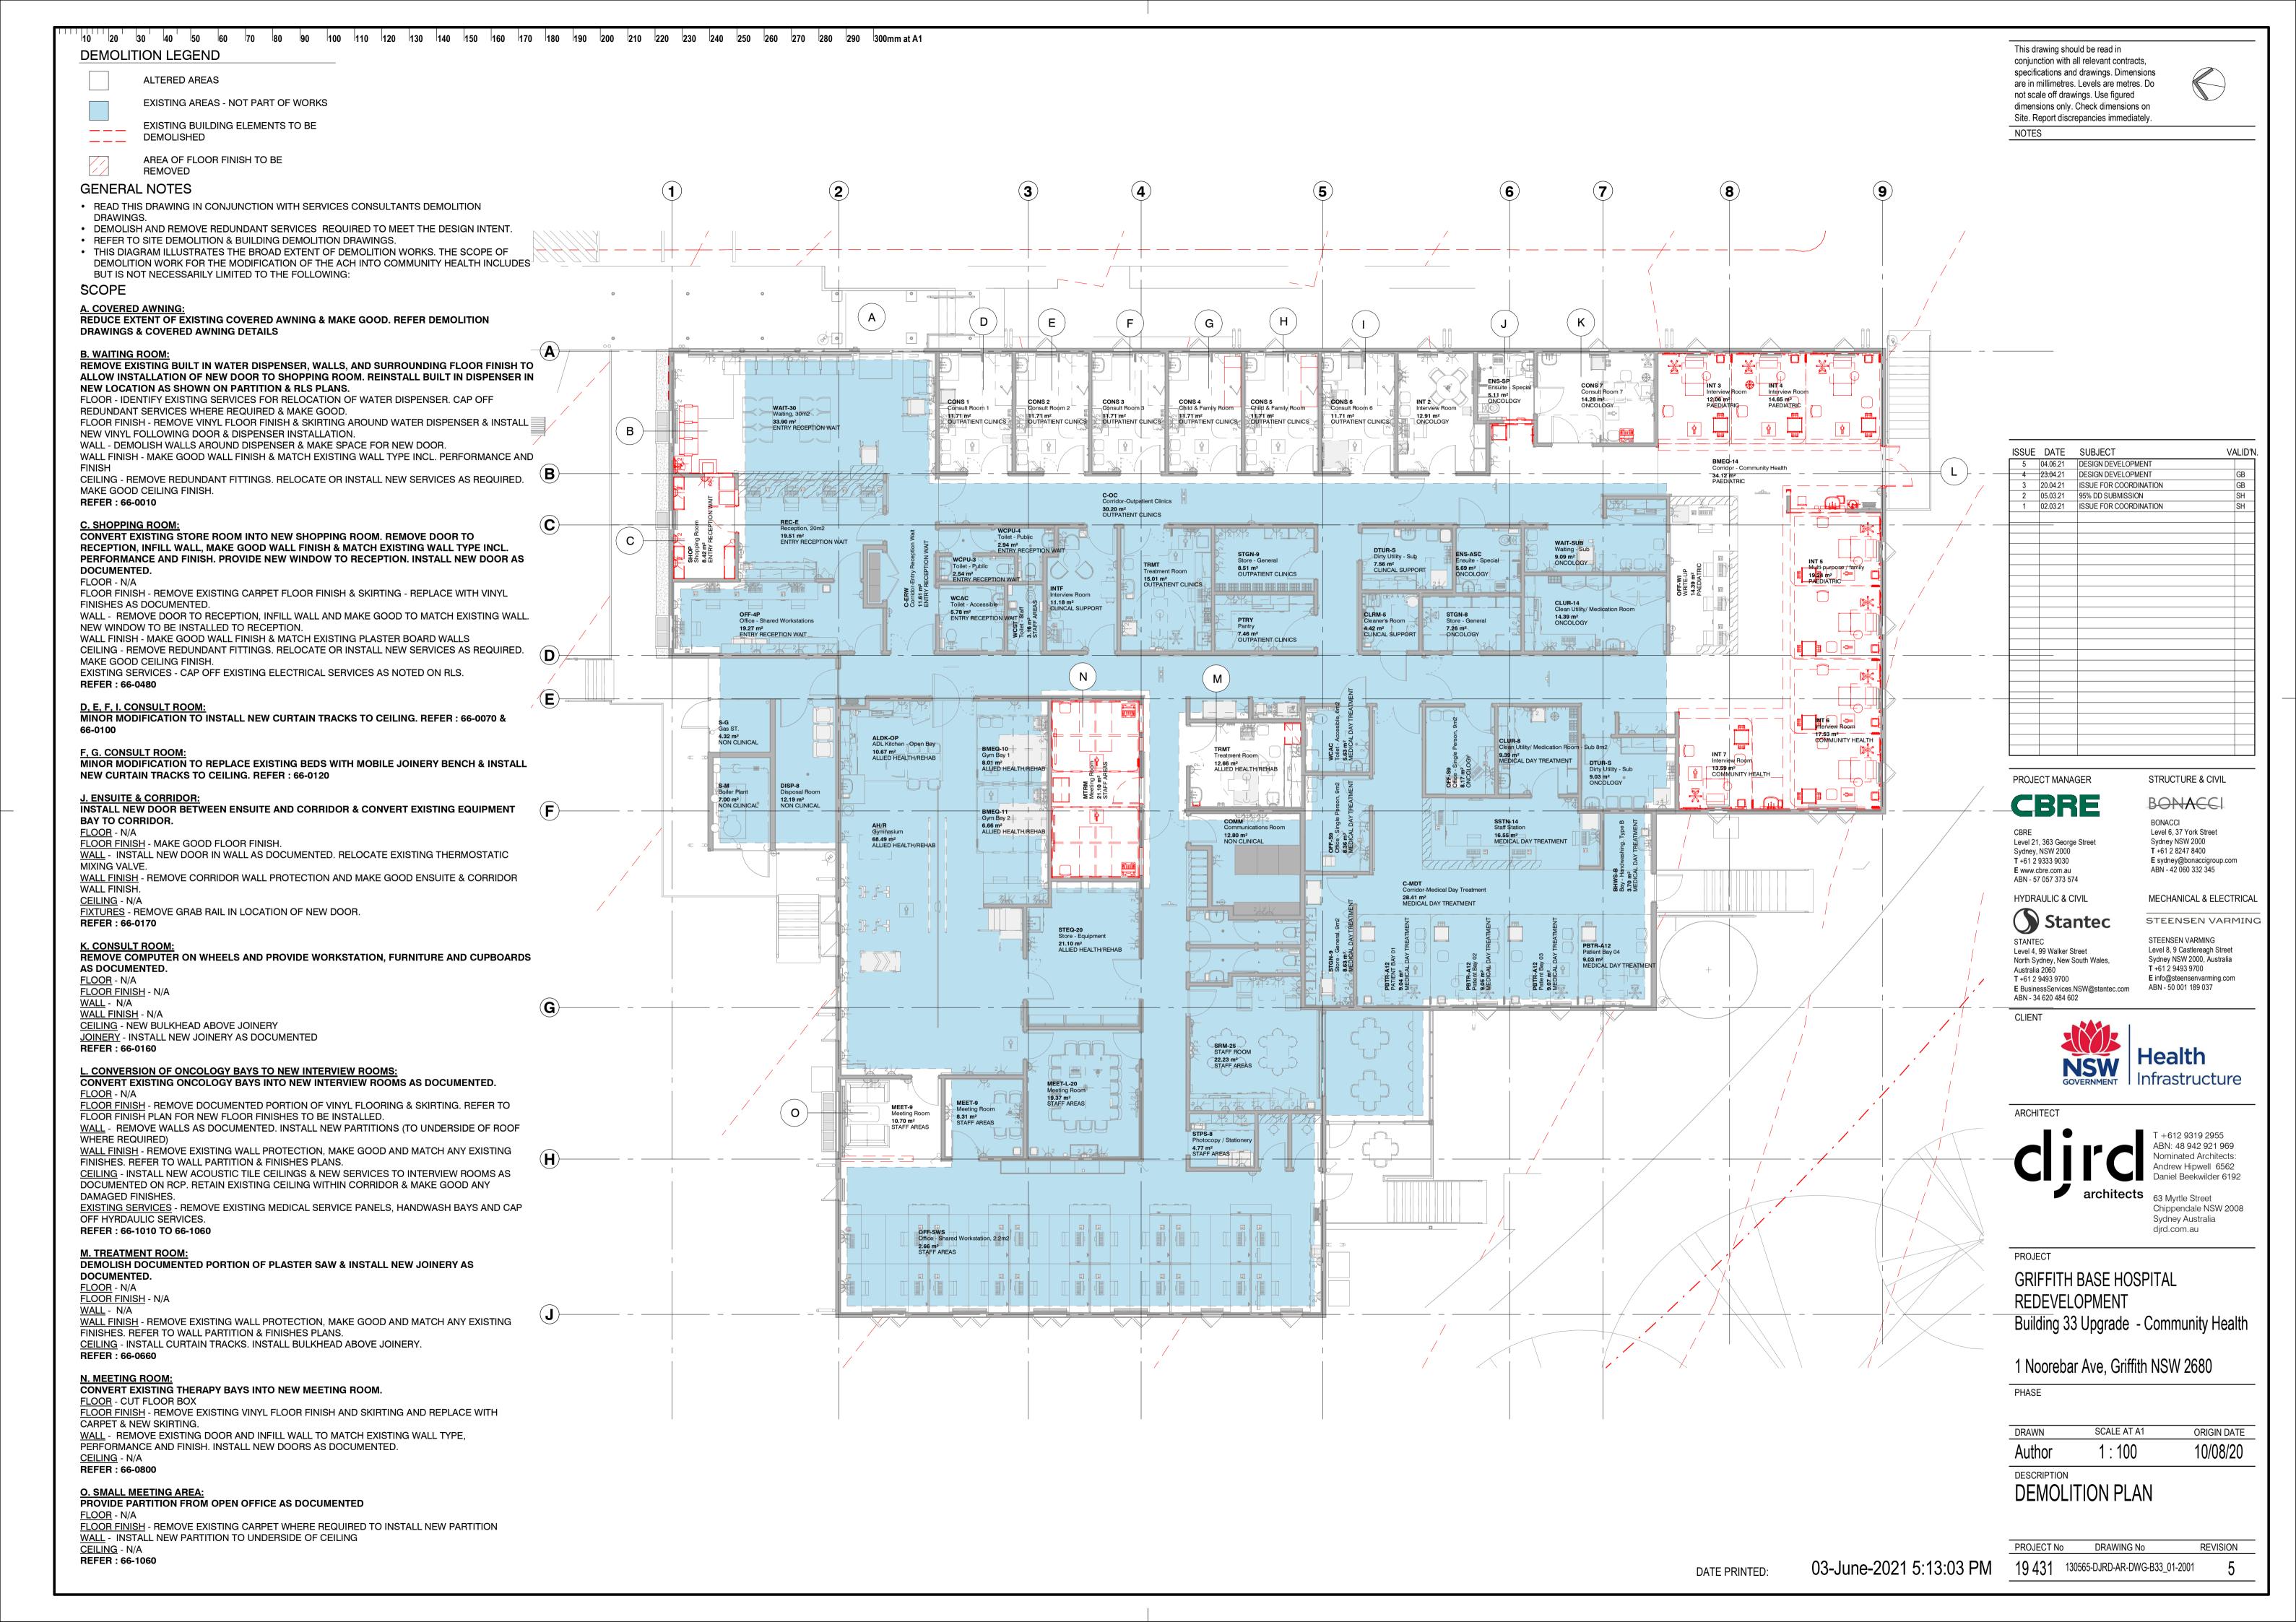

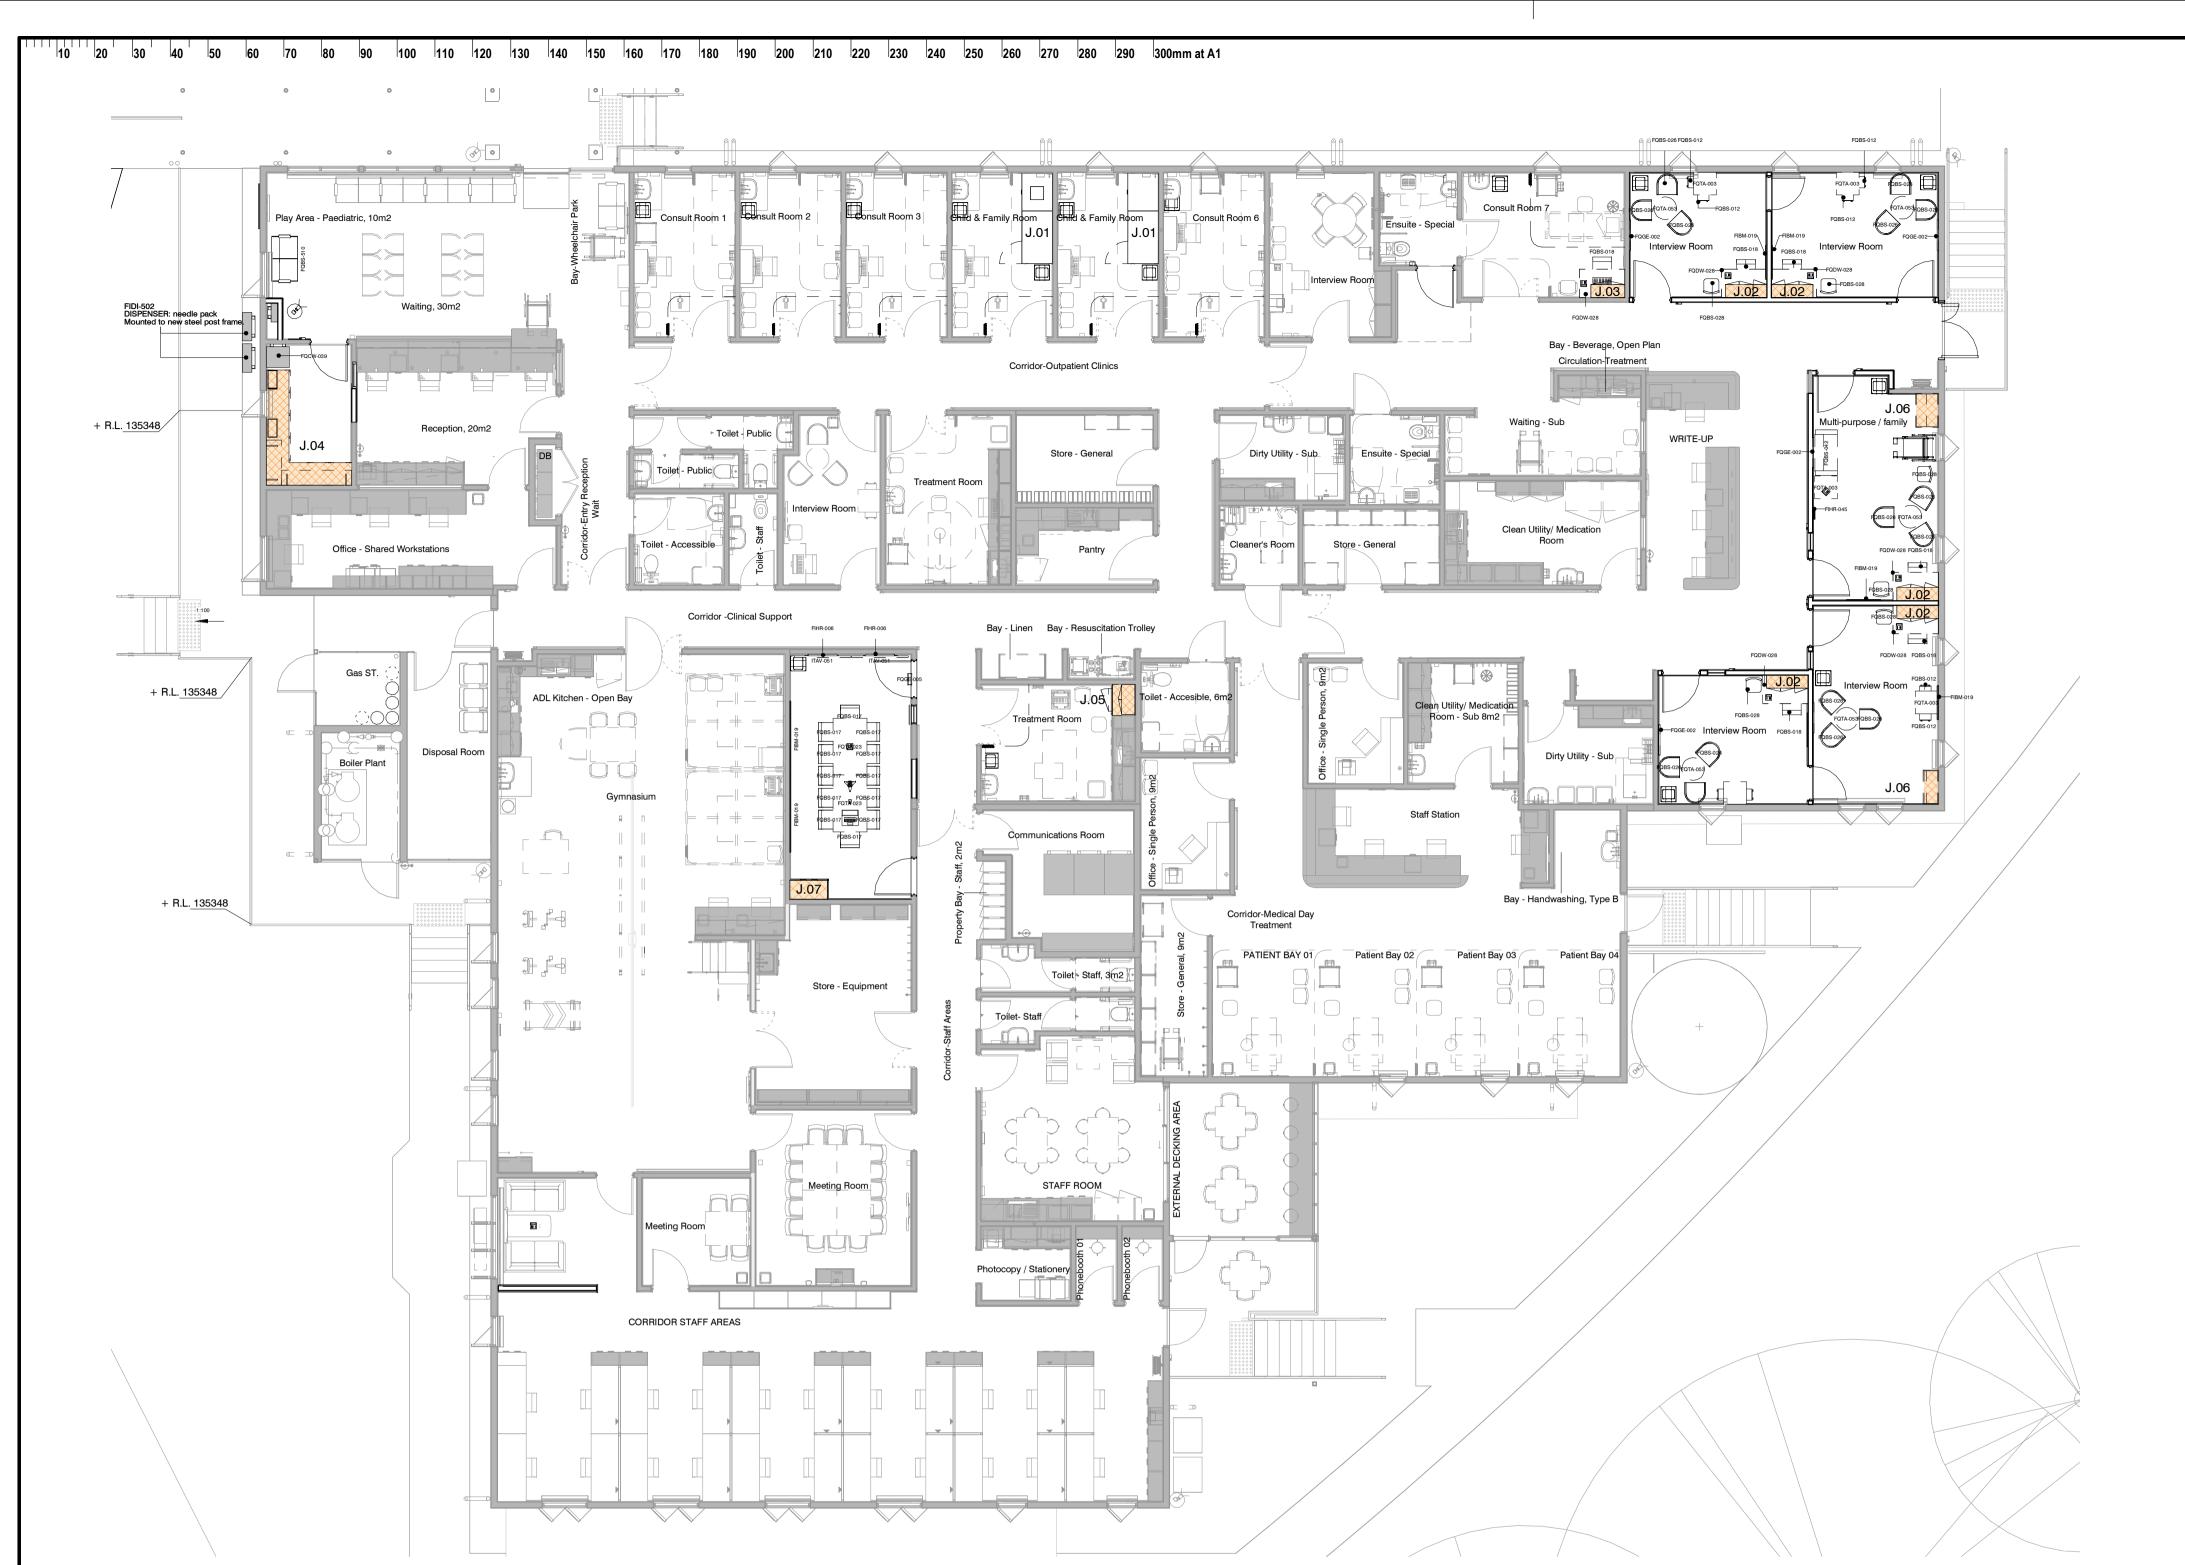

	FURNITURE SCHEDULE COMMUNITY HEALTH			
Keynote	Description	Count	Manufacturer	Comments
FIBM-019	WHITEBOARD: fixed, magnetic	7		
FIHR-006	BRACKET: for display screen, wall mounted	2		
FQBS-012	CHAIR: child	8	Gregory	Solid timber kids chair
FQBS-017	CHAIR: meeting room		Gregory	Gregory Olympic Square Back 4 Leg Powdercoat Frame
FQBS-018	CHAIR: office, ergonomic	6	Office Choice Griffith	Rio Medium Mesh Back Task Chairs – With Arms
FQBS-026	CHAIR: tub	15	Gregory	Gregory D-Tub Single seat, fixed arms, glides
FQBS-028	CHAIR: visitor, clinical areas		Gregory	Gregory Olympic Square Back Sled Powdercoat Frame
FQBS-042	LOUNGE: 2 seat, 1200 wide	1		
FQBS-510	CHAIR: waiting, rail linked chair, two seat unit	1	Gregory	Gregory Olympic Beam 2 Seat with arms
FQDW-028	WORKSTATION: straight, adj height, 1200W x 750D x 750H nom.	6		
FQGE-002	ARTWORK	5		
FQTA-003	TABLE: children's play	5	Gregory	Solid timber kids table
FQTA-023	TABLE: rectangular, 1500L x 900W, work height		Gregory	Marco Flip Table
FQTA-053	TABLE: round, 600 diam, low height		Gregory	Disc Base Table, 600 Dia Round, Bushed Aluminum, 10 Year Warranty
ITAV-051	DISPLAY SCREEN: audio visual	2		

This drawing should be read in conjunction with all relevant contracts, specifications and drawings. Dimensions are in millimetres. Levels are metres. Do not scale off drawings. Use figured dimensions only. Check dimensions on Site. Report discrepancies immediately.

NOTES

REFER SPECIFICATION - 0552 METALWORK, FOR TENDER SELECTIONS OF FOLLOWING ITEMS:

- HANDRAILS
- BUMP RAILS & CORNER GUARDS CURTAIN TRACKS
- STAINLESS STEEL BENCHES SINKS & SHELVING - GRAB RAILS & TOWEL RAILS
- DISPENSERS

- SHARPS BIN BRACKETS

THIS SHEET DOES NOT PROVIDE A COMPREHENSIVE SCHEDULE OF ALL FF&E.

FURNITURE SPECIFIED INTENDED TO MATCH EXISTING LOOSE FURNITURE WITHIN THE BUILDING, WHERE POSSIBLE

REFER TO ROOM LAYOUT SHEETS & ROOM DATA SHEETS FOR MISCELLANOUES ITEMS NOT LISTED

HEREON.

FIXED JOINERY - REFER B33_70-0010 & B33_70-0011

3 04.06.21	DESIGN DEVELOPMENT	
2 23.04.21	DESIGN DEVELOPMENT	GB
1 05.03.21	95% DD SUBMISSION	SH

PROJECT MANAGER

CBRE

Level 21, 363 George Street Sydney, NSW 2000 T +61 2 9333 9030 E www.cbre.com.au ABN - 57 057 373 574

HYDRAULIC & CIVIL



STANTEC Level 4, 99 Walker Street North Sydney, New South Wales, Australia 2060 T +61 2 9493 9700 E BusinessServices.NSW@stantec.com ABN - 34 620 484 602



ARCHITECT



Andrew Hipwell 6562 Daniel Beekwilder 6192 architects 63 Myrtle Street Chippendale NSW 2008 Sydney Australia djrd.com.au

STRUCTURE & CIVIL

BONACCI

Level 6, 37 York Street

ABN - 42 060 332 345

E sydney@bonaccigroup.com

MECHANICAL & ELECTRICAL

STEENSEN VARMING

STEENSEN VARMING Level 8, 9 Castlereagh Street Sydney NSW 2000, Australia

E info@steensenvarming.com

T +61 2 9493 9700

ABN - 50 001 189 037

Sydney NSW 2000 T +61 2 8247 8400

PROJECT

GRIFFITH BASE HOSPITAL REDEVELOPMENT Building 33 Upgrade - Community Health

1 Noorebar Ave, Griffith NSW 2680

PHASE

DRAWN SCALE AT A1 ORIGIN DATE 02/27/20

DESCRIPTION GROUND FLOOR FFE PLAN

PROJECT No DRAWING No REVISION 19 431 130565-DJRD-AR-DWG-B33_18-0101



EXTERNAL EXIT STAIR

3 SOUTH ELEVATION 1:100

RAINWATER TANK

PTGE-031


	Facade Materials
CODE	DESCRIPTION
DWWH-510	WINDOW: sunshading perforated metal screen
FIDI-502	DISPENSER: needle pack
ITSE-015	CAMERA: CCTV, outdoor, fixed building mounted
PTGE-031	PAINT: Fibre Cement Type 01
RFFI-008	ROOF FINISH: Klip-Lok Classic 700 - Shale Grey
WLEX-005.2	EXTERNAL WALL FINISH: Custom Orb Horizontal
WLEX-006.1	EXTERNAL WALL FINISH: Custom Orb Vertical
WLEX-007.1	EXTERNAL WALL FINISH: Custom Orb Vertical
WLEX-008.2	EXTERNAL WALL FINISH: Custom Orb Horizontal
WLEX-009	EXTERNAL WALL FINISH: secure powder coated zind mesh

LOWER ROOF RIDGE 🔷

RL 138.579

GROUND FLOOR 🔷

RL 135.400

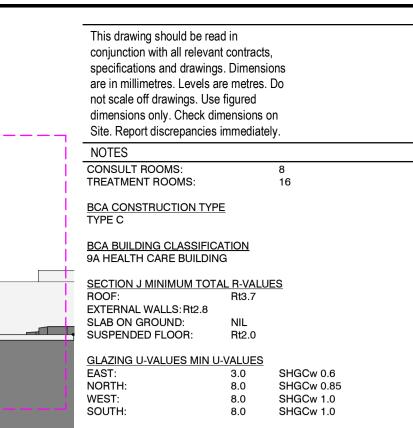

SINGLE GLAZED

AWS DOUBLE GLAZED UNIT

AWS DOUBLE GLAZED UNIT

3 04.06.21 2 23.04.21	DECION DEVELOPMENT	
2 22 04 24	DESIGN DEVELOPMENT	
	DESIGN DEVELOPMENT	GB
1 05.03.21	95% DD SUBMISSION	SH
	·	
CLIENT	PROJECT M	

PROJECT COORDINATION 2 Lady Penrhyn Drive, Unanderra NSW 2526, Australia **T** +61 2 42395700 E project@projectcoord.com.au ABN - 26 008 566 005

E www.cbre.com.au ABN - 57 057 373 574 STRUCTURE & CIVIL BONACCI COREPROJECT

BONACCI Level 6, 37 York Street Sydney NSW 2000 Rosebery NSW 2018, Australia T +61 2 8247 8400 E sydney@bonaccigroup.com ABN - 42 060 332 345



ARCHITECT



Chippendale NSW 2008 Sydney Australia djrd.com.au

Level 21, 363 George Street

Sydney, NSW 2000

T +61 2 9333 9030

PROJECT

GRIFFITH BASE HOSPITAL REDEVELOPMENT Building 33 Upgrade - Community Health

1 Noorebar Ave, Griffith NSW 2680

PHASE

DRAWN SCALE AT A1 ORIGIN DATE MD05/07/18

DESCRIPTION

ELEVATIONS

