

# NEW HIGH SCHOOL FOR LEPPINGTON AND DENHAM COURT

128-134 RICKARD RD, LEPPINGTON NSW 2179



SITE IMAGE  
Landscape Architects



Education  
School Infrastructure



COVER PAGE & DRAWING LIST

LHS-DJRD-00-00-DR-A-REF-A-0000

03

A1

S2

15/01/2025

architects

## ISSUE FOR REF


PLANNING DOCUMENTATION










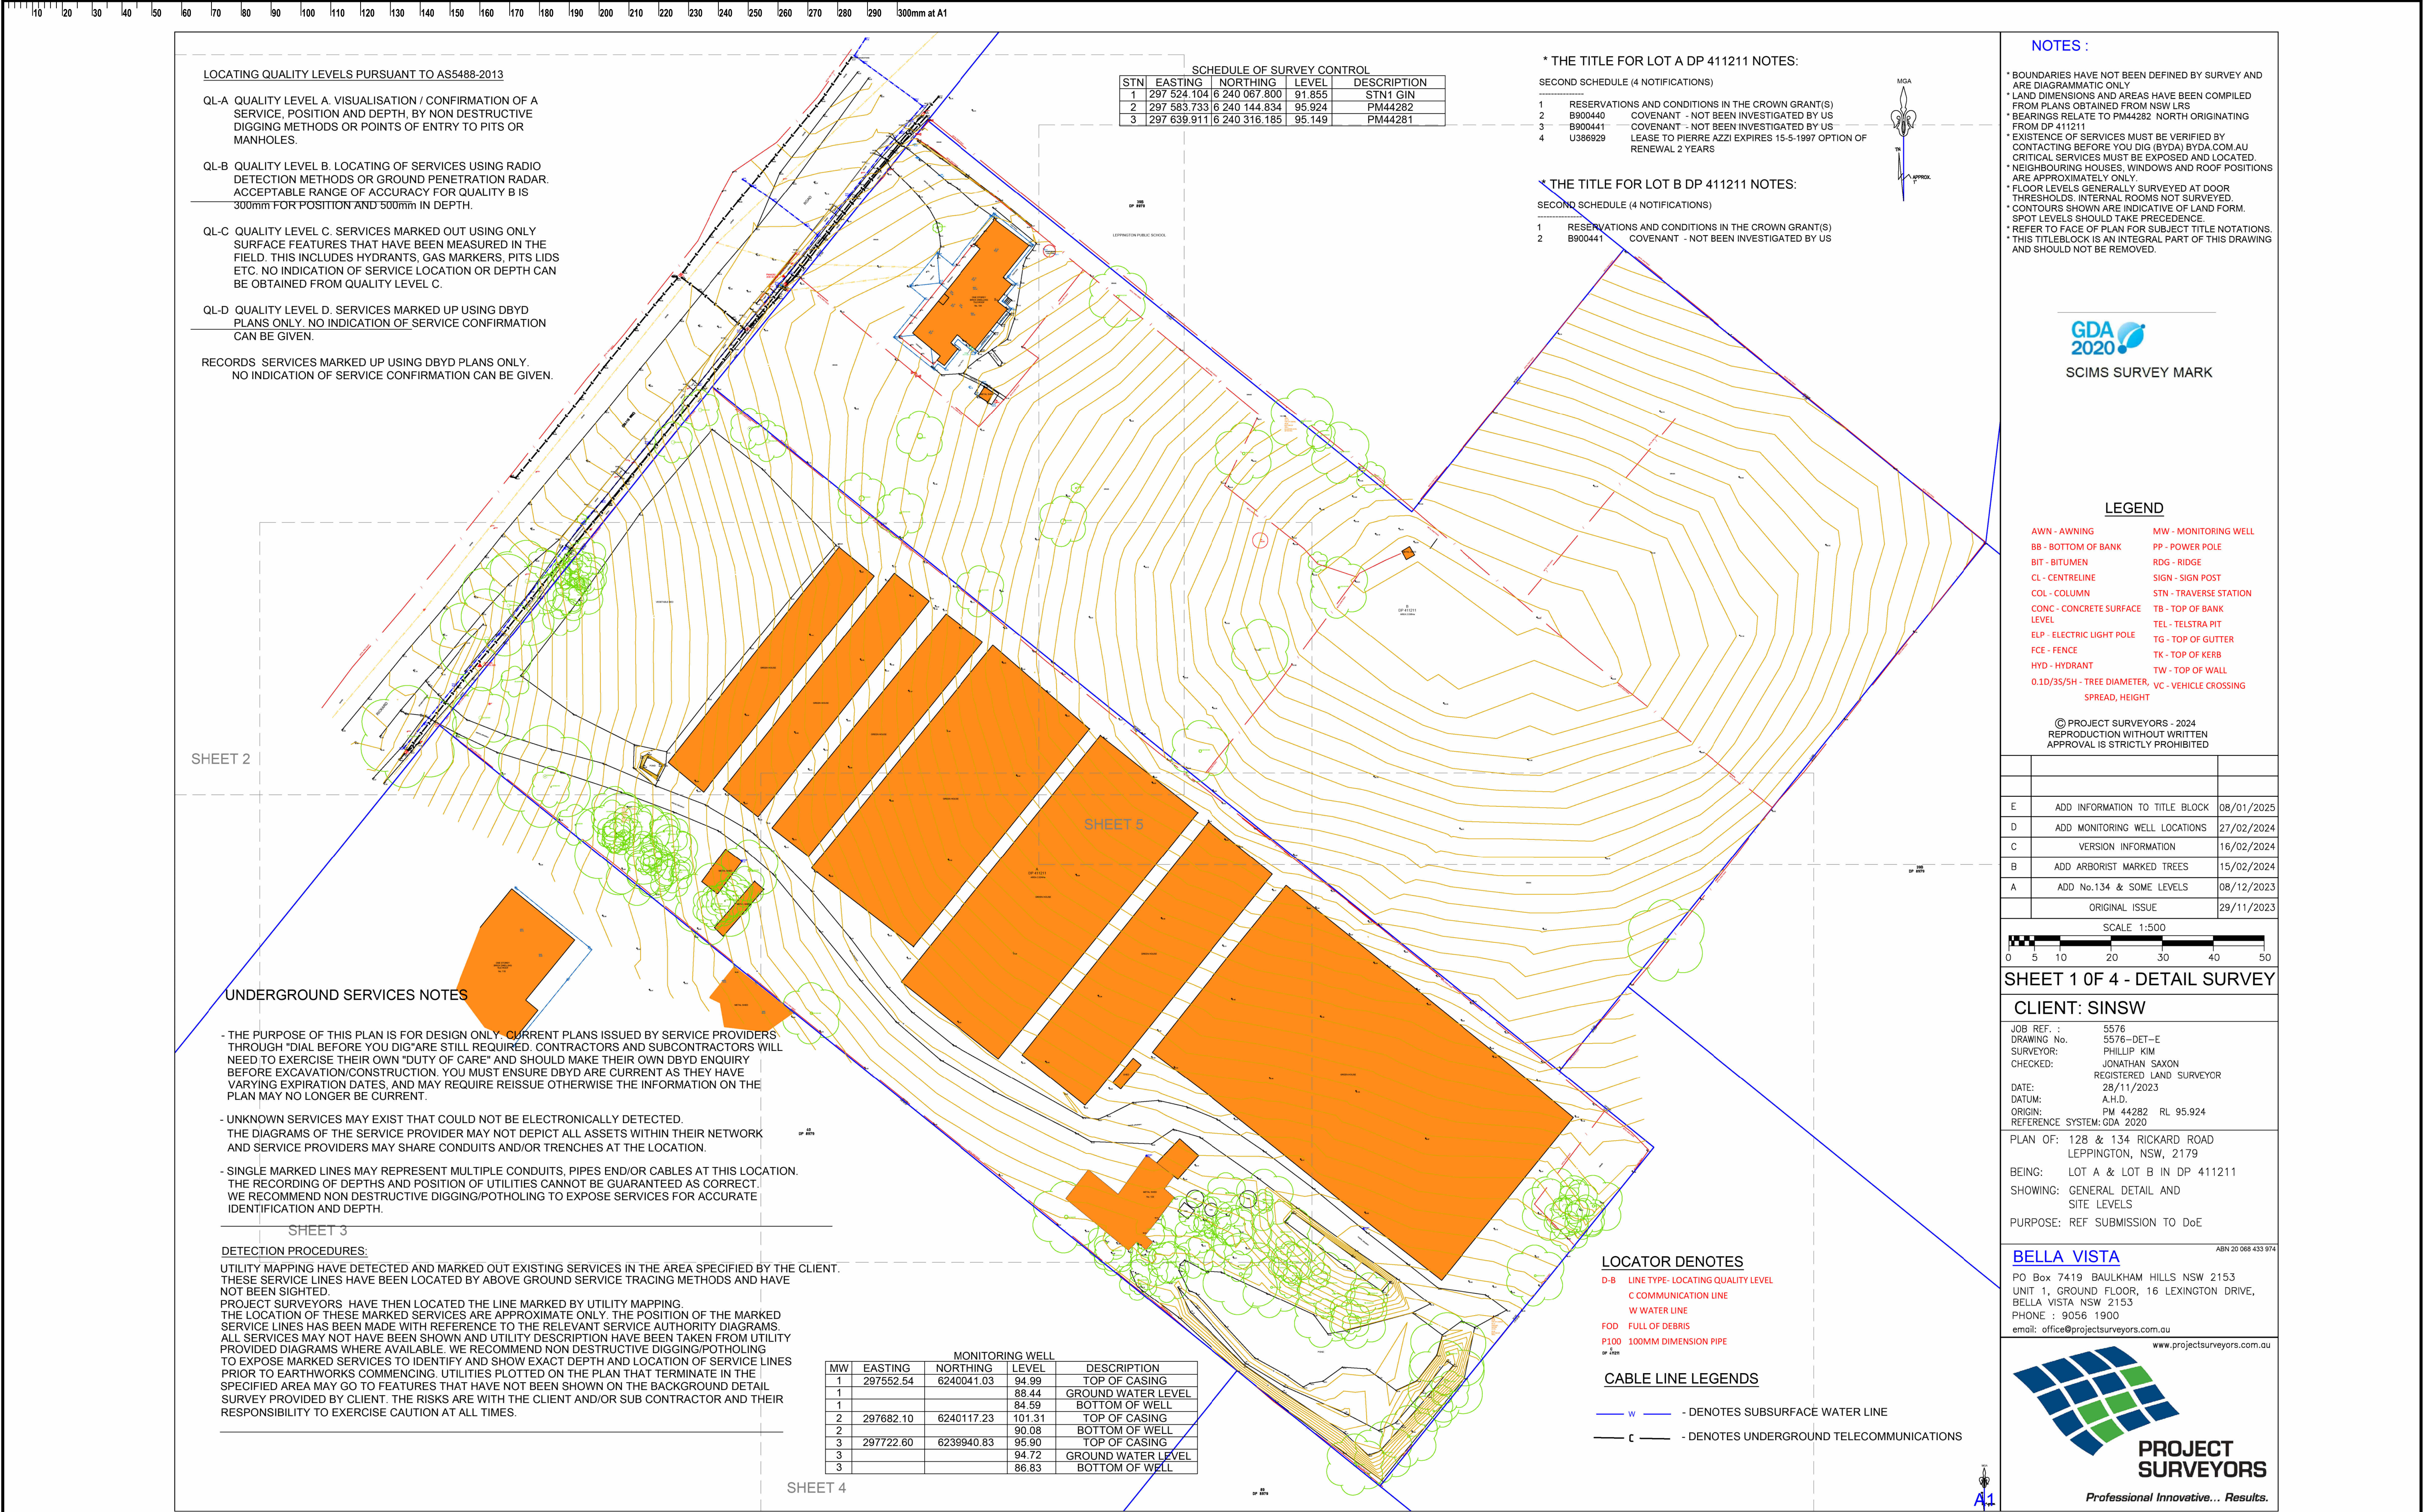

### DRAWING LIST

LHS-DJRD-00-00-REF-A-0000 1	COVER PAGE & DRAWING LIST
0000 - SITE	
LHS-DJRD-00-00-REF-A-0100	SITE SURVEY AND DEPOSITED PLAN
LHS-DJRD-00-00-REF-A-0101	EXISTING SITE PLAN
LHS-DJRD-00-00-REF-A-0102	DEMOLITION PLAN
LHS-DJRD-00-00-REF-A-0103	SITE PLAN
LHS-DJRD-00-00-REF-A-0200	SITE CONTEXT
LHS-DJRD-00-00-REF-A-0201	SITE CONSTRAINTS
LHS-DJRD-00-00-REF-A-0202	SITE OPPORTUNITIES
LHS-DJRD-00-00-REF-A-0203	SITE ANALYSIS
LHS-DJRD-00-00-REF-A-0230	SHADOW DIAGRAMS
LHS-DJRD-00-00-REF-A-0250	OVERALL GROUND FLOOR PLAN
LHS-DJRD-00-00-REF-A-0251	OVERALL LEVEL 1 FLOOR PLAN
LHS-DJRD-00-00-REF-A-0252	OVERALL LEVEL 2 FLOOR PLAN
LHS-DJRD-00-00-REF-A-0253	OVERALL ROOF PLAN
LHS-DJRD-00-00-REF-A-0260	GFA AREA CALCULATIONS
LHS-DJRD-00-00-REF-A-0300	CANOPY - TYPICAL DETAILS
LHS-DJRD-00-00-REF-A-0350	ENTRY SIGNAGE
LHS-DJRD-00-00-REF-A-8601	3D IMAGES - AERIAL
LHS-DJRD-00-00-REF-A-8602	3D IMAGES - ENTRY AND EXTERIOR FINISHES
18	
1000 - GA PLANS	
LHS-DJRD-B00A-GF-REF-A-1010	BUILDING A - GROUND FLOOR PLAN
LHS-DJRD-B00A-L1-REF-A-1011	BUILDING A - LEVEL 1 FLOOR PLAN
LHS-DJRD-B00A-L2-REF-A-1012	BUILDING A - LEVEL 2 FLOOR PLAN
LHS-DJRD-B00A-RF-REF-A-1013	BUILDING A - ROOF PLAN
LHS-DJRD-B00B-GF-REF-A-1020	BUILDING B - GROUND FLOOR PLAN
LHS-DJRD-B00B-L1-REF-A-1021	BUILDING B - LEVEL 1 FLOOR PLAN
LHS-DJRD-B00B-L2-REF-A-1022	BUILDING B - LEVEL 2 FLOOR PLAN
LHS-DJRD-B00B-RF-REF-A-1023	BUILDING B - ROOF PLAN
LHS-DJRD-B00C-GF-REF-A-1030	BUILDING C - GROUND FLOOR PLAN
LHS-DJRD-B00C-L1-REF-A-1031	BUILDING C - LEVEL 1 FLOOR PLAN
LHS-DJRD-B00C-L2-REF-A-1032	BUILDING C - LEVEL 2 FLOOR PLAN
LHS-DJRD-B00C-RF-REF-A-1033	BUILDING C - ROOF PLAN
LHS-DJRD-B00D-GF-REF-A-1040	BUILDING D - GROUND FLOOR PLAN
LHS-DJRD-B00D-RF-REF-A-1041	BUILDING D - ROOF PLAN
14	
3000 - ELEVATIONS	
LHS-DJRD-00-00-REF-A-3001	SITE ELEVATIONS
LHS-DJRD-B00A-ZZ-REF-A-3011	BUILDING A - ELEVATIONS - SHEET 1
LHS-DJRD-B00A-ZZ-REF-A-3012	BUILDING A - ELEVATIONS - SHEET 2
LHS-DJRD-B00B-ZZ-REF-A-3021	BUILDING B - ELEVATIONS - SHEET 1
LHS-DJRD-B00B-ZZ-REF-A-3022	BUILDING B - ELEVATIONS - SHEET 2
LHS-DJRD-B00C-ZZ-REF-A-3031	BUILDING C - ELEVATIONS - SHEET 1
LHS-DJRD-B00C-ZZ-REF-A-3032	BUILDING C - ELEVATIONS - SHEET 2
LHS-DJRD-B00D-ZZ-REF-A-3041	BUILDING D - ELEVATIONS - SHEET 1
LHS-DJRD-B00D-ZZ-REF-A-3042	BUILDING D - ELEVATIONS - SHEET 2
9	
4000 - SECTIONS	
LHS-DJRD-00-00-REF-A-4001	SITE SECTIONS
LHS-DJRD-B00A-ZZ-REF-A-4011	BUILDING A - SECTIONS - SHEET 1
LHS-DJRD-B00B-ZZ-REF-A-4021	BUILDING B - SECTIONS - SHEET 1
LHS-DJRD-B00C-ZZ-REF-A-4031	BUILDING C - SECTIONS - SHEET 1
LHS-DJRD-B00D-ZZ-REF-A-4041	BUILDING D - SECTIONS - SHEET 1
LHS-DJRD-B00D-ZZ-REF-A-4042	BUILDING D - SECTIONS - SHEET 2
6	

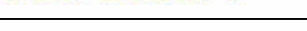




ISSUE	DATE	SUBJECT	AUTHORISED	LANDSCAPE ARCHITECT	PROJECT MANAGER	CLIENT	PROJECT	DESCRIPTION
01	29/11/2024	FINAL DRAFT ISSUE FOR REF	EF	 Level 3-5 Bapst Street Parramatta, 2150 T + 61 2 8332 5600	 Level 15, 207 Kent Street, Sydney NSW 2000 T + 1300 462 651	 	NEW HIGH SCHOOL FOR LEPPINGTON AND DENHAM COURT 128-134 RICKARD RD, LEPPINGTON NSW 2179	SITE SURVEY AND DEPOSITED PLAN
02	20/12/2024	ISSUE FOR REF	EF					
03	15/01/2025	ISSUE FOR REF	SS					
				SERVICES		STRUCTURE & CIVIL	ARCHITECT	
				 Level 6/9-13 Cadellagh Street, Sydney NSW 2000 T + (02) 9967 1200	 Level 20, 66 Goulburn Street, Sydney NSW 2000 T + (02) 9559 1312	 Level 6/73 Miller St, North Sydney, NSW 2060 T + (02) 9439 1288	 T +61 2 9319 2955 M06 18 942 921 969 Notarised Architects: Andrew Hignett 6552 Daniel Beekwilder 6162 63 Myrtle Street Cherrydale NSW 2008 Sydney Australia djrd.com.au	DISCLAIMER This drawing should be read in conjunction with all the standard notes & abbreviations in the drawing pack, relevant contracts, specifications and drawings. Dimensions are in millimetres. Levels are metres. Do not scale off drawings. Use figured dimensions only. Check dimensions on Site. Report discrepancies immediately.
							 SCALE @ A1 DATE PRINTED: 15/01/2025 4:33:40 PM	 PROJECT No 24 408 DRAWING No LHS-DJRD-00-00-REF-A-0100 PURPOSE OF ISSUE STATUS DRAWN BY SHEET SIZE ORIGIN DATE ISSUE FOR REF S4 CT A1 29/11/24







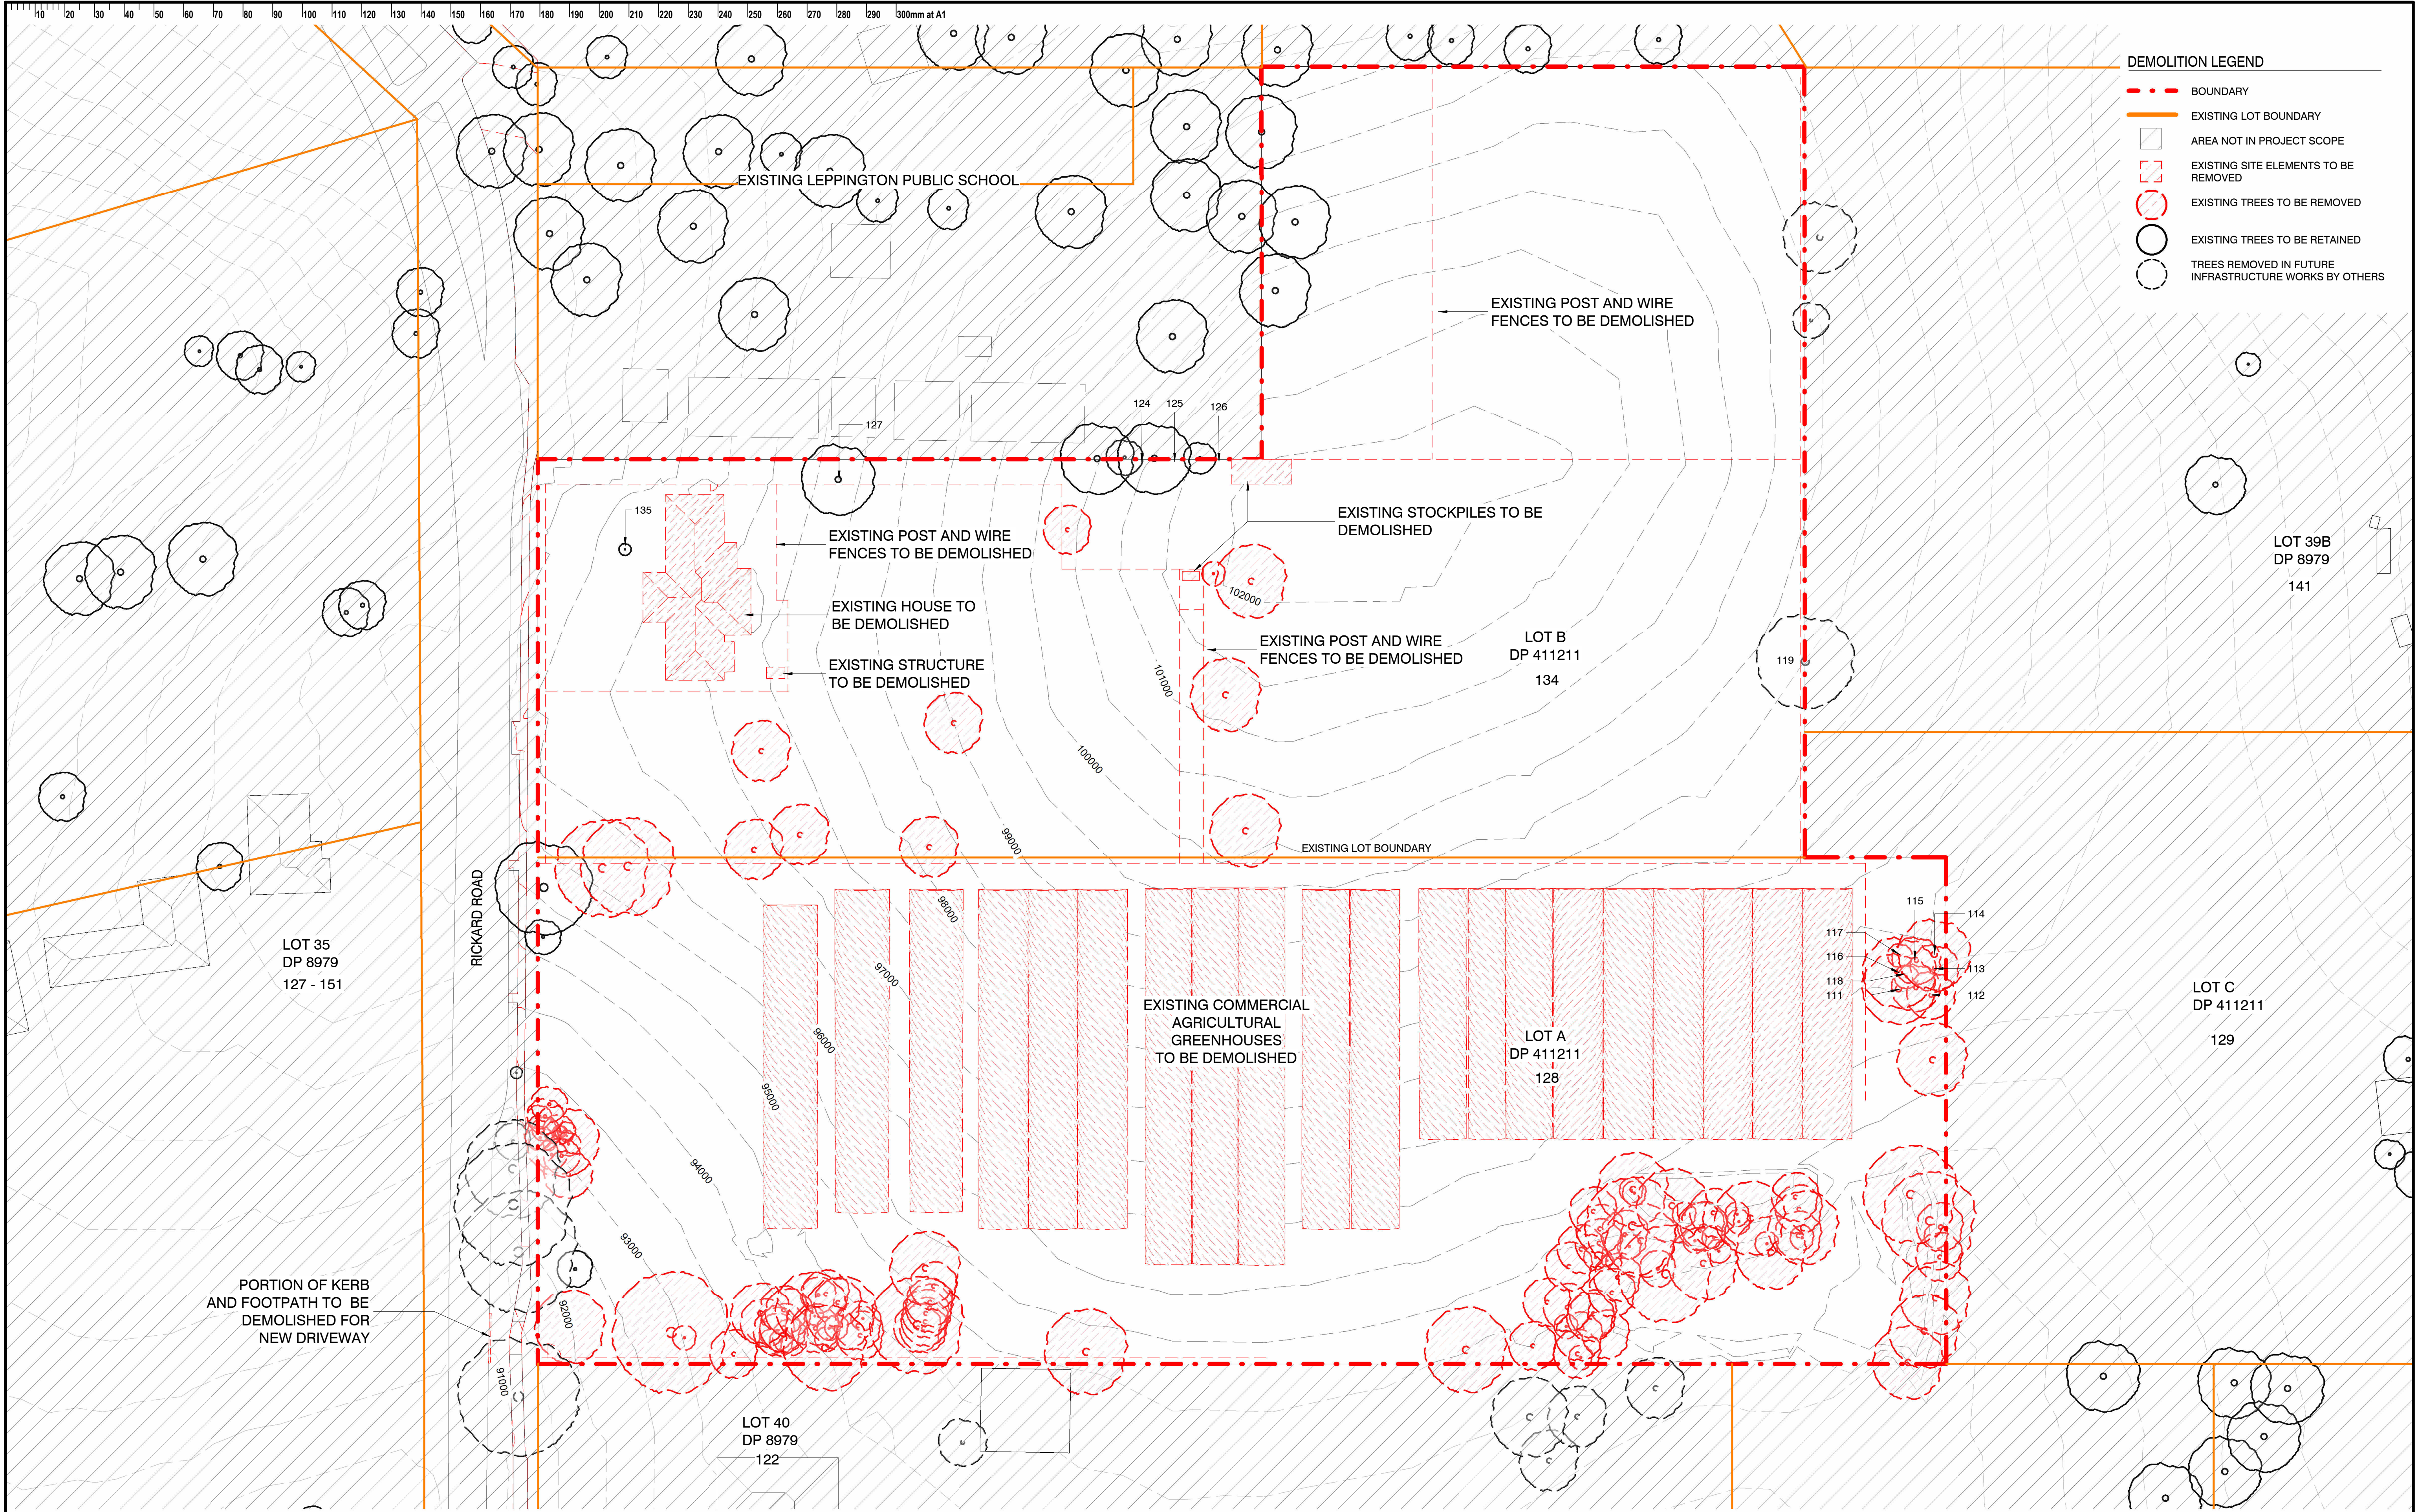



ISSUE		DATE	SUBJECT	AUTHORISED	LANDSCAPE ARCHITECT	PROJECT MANAGER	CLIENT	PROJECT		DESCRIPTION
01	29/11/2024	FINAL DRAFT	ISSUE FOR REF	EF	 Level 3-5 Bapst Street Parramatta, 2150 T + 61 2 8332 5500	TSA Riley Level 15, 207 Kent Street, Sydney NSW 2000 T + 1800 492 651	 Education School Infrastructure	THIS DRAWING IS INTENDED TO BE PRINTED IN COLOUR	NEW HIGH SCHOOL FOR LEPPINGTON AND DENHAM COURT 128-134 RICKARD RD, LEPPINGTON NSW 2179	DEMOLITION PLAN
02	20/12/2024	ISSUE FOR REF	EF							
03	15/01/2025	ISSUE FOR REF	SS							
					SERVICES		STRUCTURE & CIVIL	ARCHITECT	DISCLAIMER	
					STEENSEN VARMING Level 6/9-13 Cadogan Street, Sydney NSW 2000 T + 612 9557 1200	WS&C Level 20, 65 Goulburn Street, Sydney NSW 2000 T + 612 9557 1312	TTW Level 6/73 Miller St North Sydney NSW 2060 T + 612 9430 3285	 T +612 9319 2955 ABN: 48 942 921 969 Registered Architects: Andrew Hyslop 4552 Daniel Steensen 6152 Chapman NSW 2008 Sydney Australia djrc.com.au	This drawing should be read in conjunction with all the standard notes & abbreviations in the drawing pack, relevant contracts, specifications and drawings. Dimensions are in millimetres. Levels are metres. Do not scale off drawings. Use figured dimensions only. Check dimensions on Site. Report discrepancies immediately.	
									 SCALE As indicated @ A1 DATE PRINTED: 15/01/2025 4:34:06 PM	PROJECT No 24 408 DRAWING No LHS-DJRD-00-00-REF-A-0102 REVISION 03 PURPOSE OF ISSUE STATUS DRAWN BY SHEET SIZE ORIGIN DATE ISSUE FOR REF S4 CT A1 29/11/24





ISSUE			DATE	SUBJECT	AUTHORISED	LANDSCAPE ARCHITECT	PROJECT MANAGER	CLIENT	PROJECT	DESCRIPTION
01	29/11/2024	FINAL DRAFT ISSUE FOR REF	EF				<b>TSA Riley</b>		<b>Education</b>	<b>SITE PLAN</b>
02	04/12/2024	UPDATED DRAFT ISSUE FOR REF	EF							
03	16/12/2024	ISSUED FOR INFORMATION	SS							
04	17/12/2024	ISSUED FOR INFORMATION	SS							
05	19/12/2024	ISSUED FOR INFORMATION	EF							
06	20/12/2024	ISSUE FOR REF	EF							
07	08/01/2024	ISSUE FOR REF	SS							
08	15/01/2025	ISSUE FOR REF	SS							
09	24/01/2025	ISSUE FOR REF	SS							


Level 3-5 Baptist Street Parramatta 2150 T + 61 2 8332 5600	Level 20, 66 Goudoum Street, Sydney NSW 2000 T + 61 2 9587 1200	Level 15, 207 Kent Street, Sydney NSW 2000 T + 61 2 8332 651	Level 6/73 Minor St, North Sydney NSW 2060 T + 61 2 9439 7286	Level 4/12 9310 2652 NSW 15 945 921 969 Nominated Architects Andrew Hipwell 0522 Daniel Beeckwiler 6162
<b>SERVICES</b>	<b>STEENSEN VARMING</b>	<b>WSO</b>	<b>TTW</b>	<b>ARCHITECT</b>
<b>DISCLAIMER</b>	This drawing should be read in conjunction with all the standard notes & abbreviations in the drawing pack, relevant contracts, specifications and drawings. Dimensions are in millimetres. Levels are metres. Do not scale off drawings. Use figured dimensions only. Check dimensions on Site. Report discrepancies immediately.			









PROJECT	NEW HIGH SCHOOL FOR LEPPINGTON AND DENHAM COURT	DESCRIPTION	SITE PLAN
128-134 RICKARD RD, LEPPINGTON NSW 2179		PROJECT No	24 408
		DRAWING No	LHS-DJRD-00-00-REF-A-0103
		REVISION	09
		PURPOSE OF ISSUE	STATUS
		DATE PRINTED:	24/01/2025 9:46:13 AM

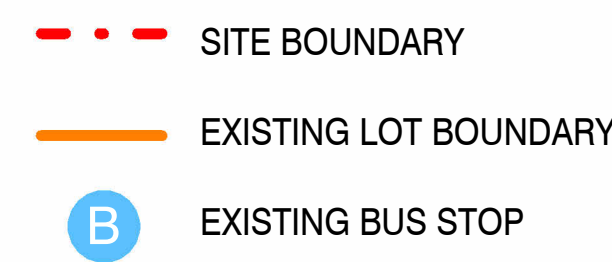SCALE	As indicated @ A1
DATE PRINTED:	24/01/2025 9:46:13 AM

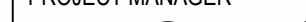PURPOSE OF ISSUE	STATUS	DRAWN BY	SHEET SIZE	ORIGIN DATE
ISSUE FOR REF	S4	CT	A1	29/11/24





ISSUE	DATE	SUBJECT	AUTHORISED	LANDSCAPE ARCHITECT	PROJECT MANAGER	CLIENT	PROJECT	DESCRIPTION															
01	29/11/2024	FINAL DRAFT ISSUE FOR REF	EF	 Level 3-5 Baptist Street Redfern, 2116 T + 612 8332 0600	 Level 15, 207 Kent Street, Sydney NSW 2001 T + 1300 482 651	 <b>Education</b> School Infrastructure	<b>THIS DRAWING IS INTENDED TO BE PRINTED IN COLOUR</b>	<b>NEW HIGH SCHOOL FOR LEPPINGTON AND DENHAM COURT</b> 128-134 RICKARD RD, LEPPINGTON NSW 2179	<b>SITE CONTEXT</b>														
02	20/12/2024	ISSUE FOR REF	EF																				
03	15/01/2025	ISSUE FOR REF	SS																				
				SERVICES	STRUCTURE & CIVIL	ARCHITECT	DISCLAIMER																
				 Level 8/9-13 Cadogan Street, Sydney NSW 2000 T + (02) 9697 2200	 Level 25, 66 Coughlin Street, Sydney NSW 2000 T + (02) 9697 1312	 Level 5/11 Miller St, North Sydney NSW 2060 T + (02) 9439 7288	 T +612 9519 2965 ABN 48 942 621 969 Notional Activities Andrew Hopwell 0652 David Spalderson 6192 61 Myrtle Street Chippendale NSW 2008 Sydney Australia djd.com.au	<p>This drawing should be read in conjunction with all the standard notes &amp; abbreviations in the drawing pack, relevant contracts, specifications and drawings. Dimensions are in millimetres. Levels are metres. Do not scale off drawings. Use figured dimensions only. Check dimensions on Site. Report discrepancies immediately.</p>															
							 0 10 20 30 40 50 1:1000 SCALE As indicated @ A1 DATE PRINTED: 15/01/2025 4:34:46 PM	<table><tr><td>PROJECT No</td><td>DRAWING No</td><td>REVISION</td></tr><tr><td>24 408</td><td>LHS-DJRD-00-00-REF-A-0200</td><td>03</td></tr><tr><td>PURPOSE OF ISSUE</td><td>STATUS</td><td>DRAWN BY</td></tr><tr><td>ISSUE FOR REF</td><td>\$4 \$4</td><td>CT</td></tr><tr><td></td><td>A1</td><td>29/11/24</td></tr></table>	PROJECT No	DRAWING No	REVISION	24 408	LHS-DJRD-00-00-REF-A-0200	03	PURPOSE OF ISSUE	STATUS	DRAWN BY	ISSUE FOR REF	\$4 \$4	CT		A1	29/11/24
PROJECT No	DRAWING No	REVISION																					
24 408	LHS-DJRD-00-00-REF-A-0200	03																					
PURPOSE OF ISSUE	STATUS	DRAWN BY																					
ISSUE FOR REF	\$4 \$4	CT																					
	A1	29/11/24																					












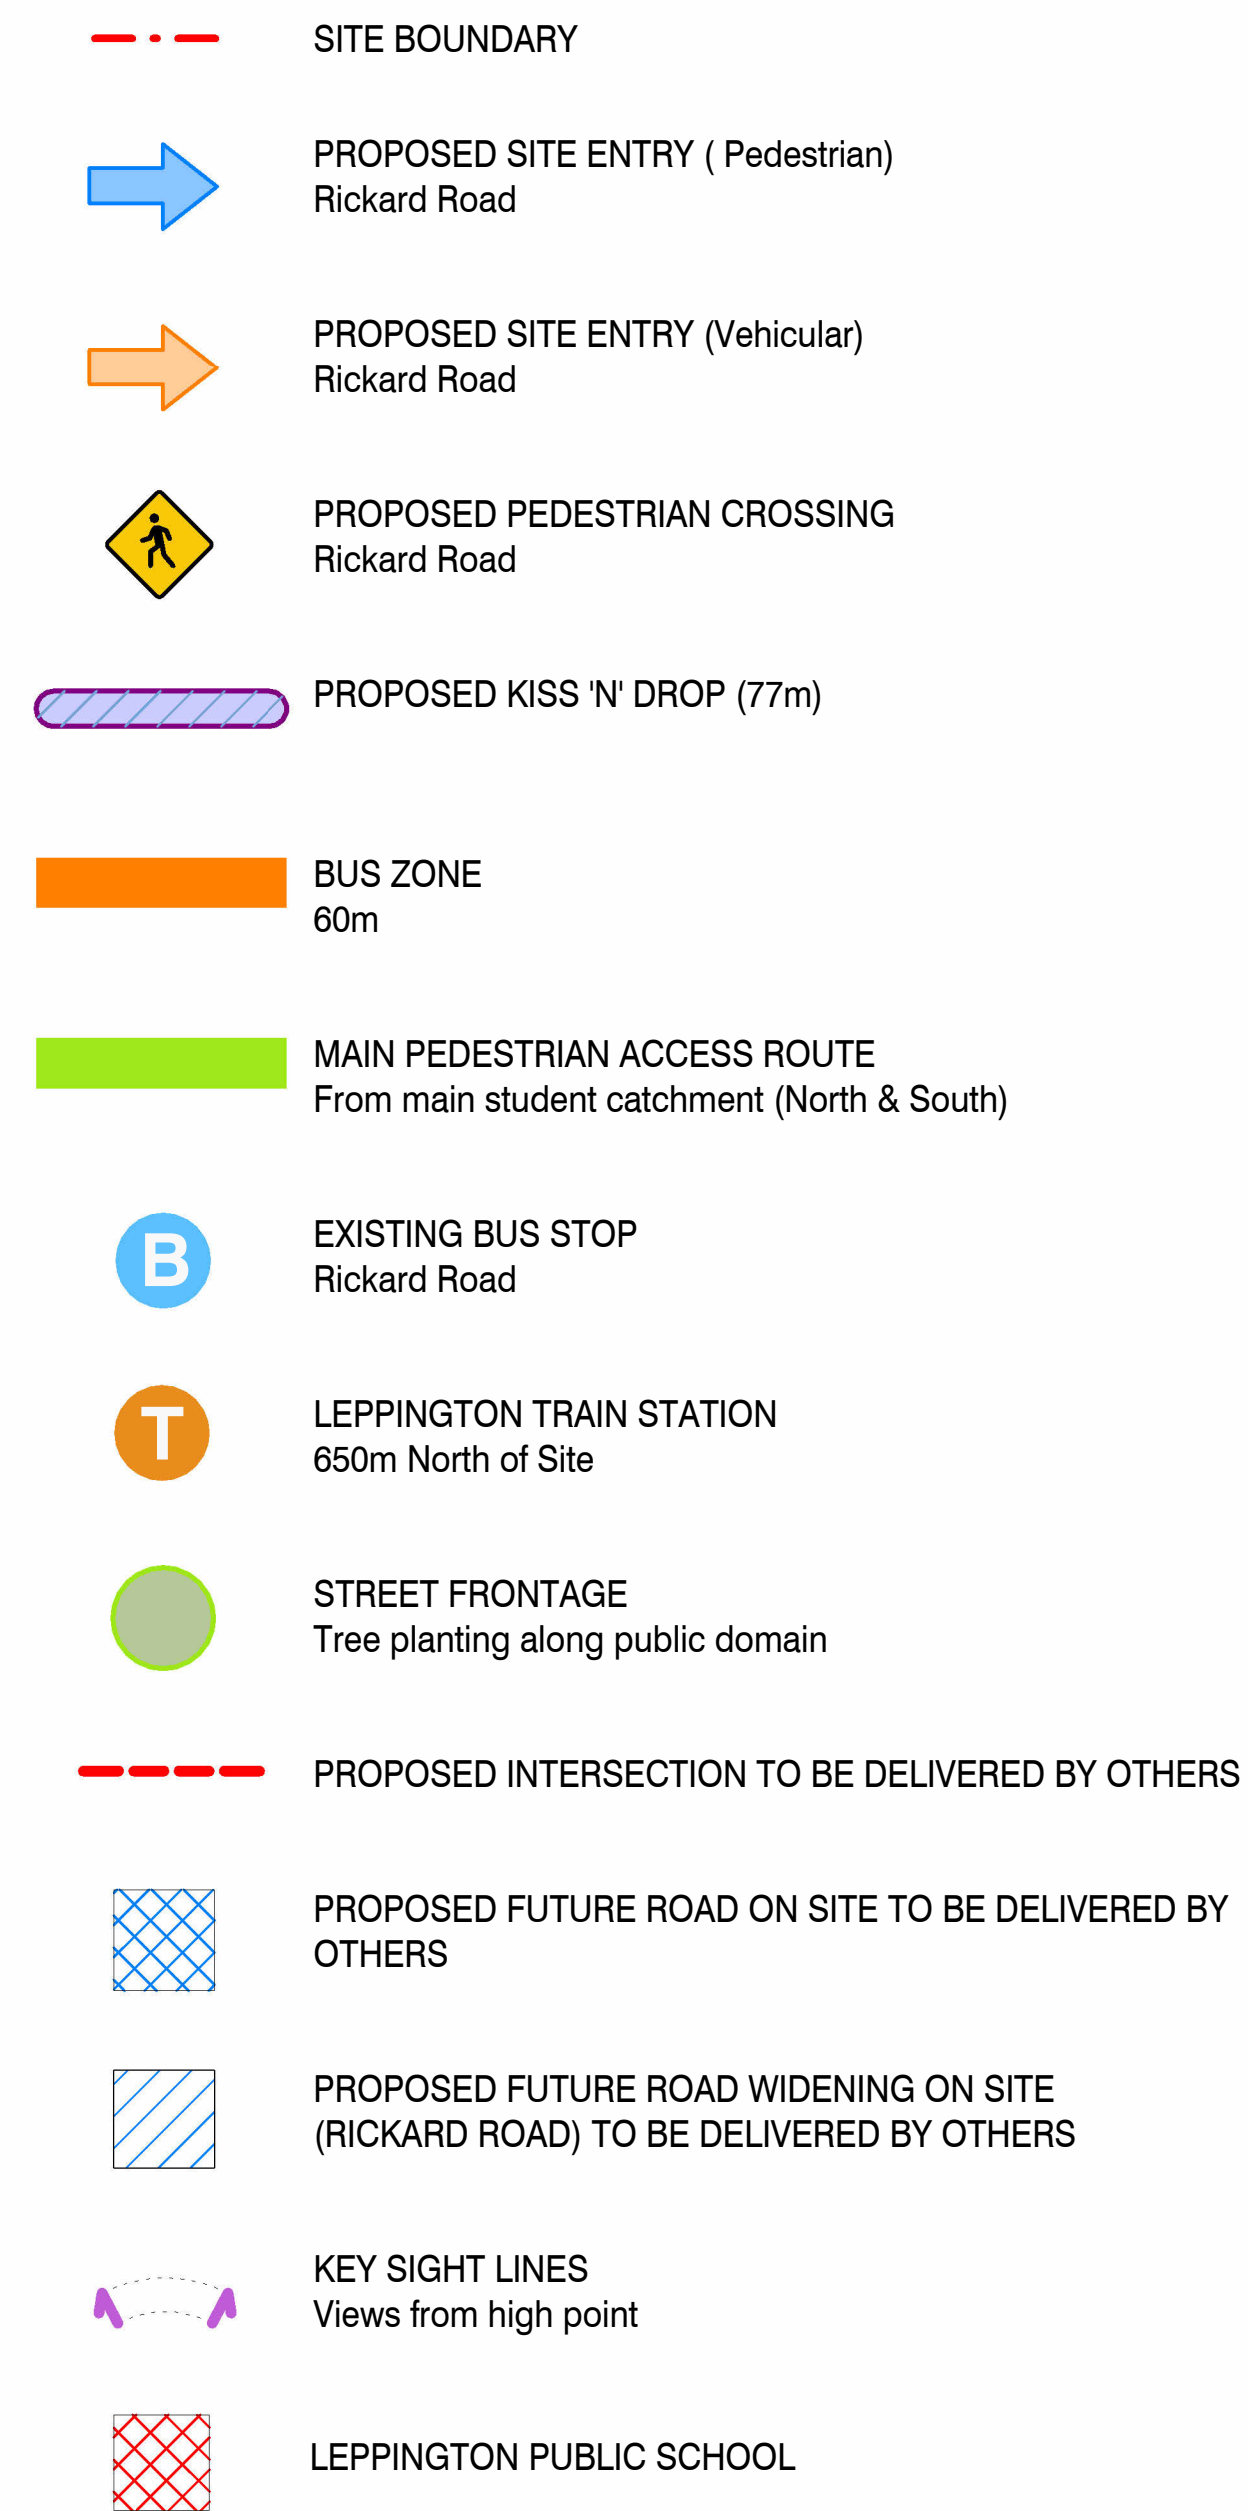


- SITE BOUNDARY
- TOPOGRAPHY  
Steep areas of battering
- ACCESSIBILITY  
Level change on site, >6m
- DANGEROUS CROSSING  
Student path crosses existing carpark driveway
- NOISE POLLUTION  
Main Road - Rickard Road
- FIRE PRONE LAND BUFFER  
150m - BPL within Buffer to North-West
- DRAINAGE POND
- PROPOSED FUTURE ROAD ON SITE TO BE DELIVERED BY OTHERS
- PROPOSED FUTURE ROAD WIDENING ON SITE (RICKARD ROAD) TO BE DELIVERED BY OTHERS
- WINTER PREVAILING WINDS
- SUMMER PREVAILING WINDS
- TREES OF HIGH SIGNIFICANCE
- HERITAGE ITEM  
Leppington Public School (original school site)
- HERITAGE ITEM  
Buildings B00H - B00M


ISSUE		DATE	SUBJECT	AUTHORISED	LANDSCAPE ARCHITECT	PROJECT MANAGER	CLIENT	PROJECT	DESCRIPTION		
01	29/11/2024	FINAL DRAFT ISSUE FOR REF		EF	 Level 3-5 Baptist Street Sydney NSW 2010 T + 61 2 8332 5600	<b>TSA Riley</b> Level 15, 207 Kent Street, Sydney NSW 2000 T + 1300 462 651	 <b>Education</b> School Infrastructure	<b>THIS DRAWING IS INTENDED TO BE PRINTED IN COLOUR</b>	NEW HIGH SCHOOL FOR LEPPINGTON AND DENHAM COURT 128-134 RICKARD RD, LEPPINGTON NSW 2179	<b>SITE CONSTRAINTS</b>	
02	20/12/2024	ISSUE FOR REF		EF							
03	15/01/2025	ISSUE FOR REF		SS							
04	21/01/2025	ISSUE FOR REF		SS							
					SERVICES		STRUCTURE & CIVIL	ARCHITECT	DISCLAIMER		
					<b>STEENSEN VARMING</b> Level 6/9-13 Castlereagh Street, Sydney NSW 2000 T + (02) 9967 2200	 Level 20, 66 Goulburn Street, Sydney NSW 2000 T + (02) 9439 1312	 Level 6/73 Miller St, North Sydney NSW 2060 T + (02) 9439 7288	 T +612 9310 2952 NSW 15 945 921 969 Nominated Architects: Andrew Hignett 6552 Daniel Beekwilder 6192	<p>This drawing should be read in conjunction with all the standard notes &amp; abbreviations in the drawing pack, relevant contracts, specifications and drawings. Dimensions are in millimetres. Levels are metres. Do not scale off drawings. Use figured dimensions only. Check dimensions on Site. Report discrepancies immediately.</p>	<div><div></div><div> 0 10 20 30 40 50 1:1000</div></div> <div>SCALE As indicated @ A1</div> <div>DATE PRINTED: 21/01/2025 2:05:41 PM</div>	





ISSUE	DATE	SUBJECT	AUTHORISED	LANDSCAPE ARCHITECT	PROJECT MANAGER	CLIENT	<div>THIS DRAWING IS INTENDED TO BE PRINTED IN COLOUR</div>	PROJECT	DESCRIPTION
01	29/11/2024	FINAL DRAFT ISSUE FOR REF	EF	<div><div>Level 3-5 Baptist Street Sydney NSW 2018 T + 612 8332 0600</div></div>	<div><div>Level 15, 207 Kent Street, Sydney NSW 2001 T + 1300 482 651</div></div>	<div><div>Education School Infrastructure</div></div>		<div>NEW HIGH SCHOOL FOR LEPPINGTON AND DENHAM COURT</div> <div>128-134 RICKARD RD, LEPPINGTON NSW 2179</div>	<div>SITE OPPORTUNITIES</div>
02	20/12/2024	ISSUE FOR REF	EF						
03	15/01/2025	ISSUE FOR REF	SS						
				<div>SERVICES</div> <div><div>Level 8/9-13 Cadogan Street, Sydney NSW 2000 T + (02) 9697 2200</div></div>	<div><div>Level 25, 66 Coughlin Street, Sydney NSW 2000 T + (02) 9439 1312</div></div>	<div>STRUCTURE &amp; CIVIL</div> <div><div>Level 5/11 Miller St, North Sydney NSW 2060 T + (02) 9439 7288</div></div>	<div>ARCHITECT</div> <div><div>T +612 9519 2965 ABN 48 942 621 969 Notional Activities Andrew Hipwell 0652 David Spalderson 6192</div></div> <div>DISCLAIMER</div> <div>This drawing should be read in conjunction with all the standard notes &amp; abbreviations in the drawing pack, relevant contracts, specifications and drawings. Dimensions are in millimetres. Levels are metres. Do not scale off drawings. Use figured dimensions only. Check dimensions on Site. Report discrepancies immediately.</div>	<div>15/01/2025 4:34:59 PM</div>	
				<div><div>1:1000</div></div> <div><div>SCALE As indicated @ A1</div></div> <div><div>DRAWN BY</div><div>SHEET SIZE</div><div>ORIGIN DATE</div></div>	<div>PROJECT No</div> <div>DRAWING No</div> <div>REVISION</div>				
				<div>24 408</div>	<div>LHS-DJRD-00-00-REF-A-0202</div>	<div>03</div>			
				<div>PURPOSE OF ISSUE</div> <div>ISSUE FOR REF</div>	<div>STATUS</div> <div>S4</div>	<div>DRAWN BY</div> <div>CT</div>	<div>SHEET SIZE</div> <div>A1</div>	<div>ORIGIN DATE</div> <div>29/11/24</div>	



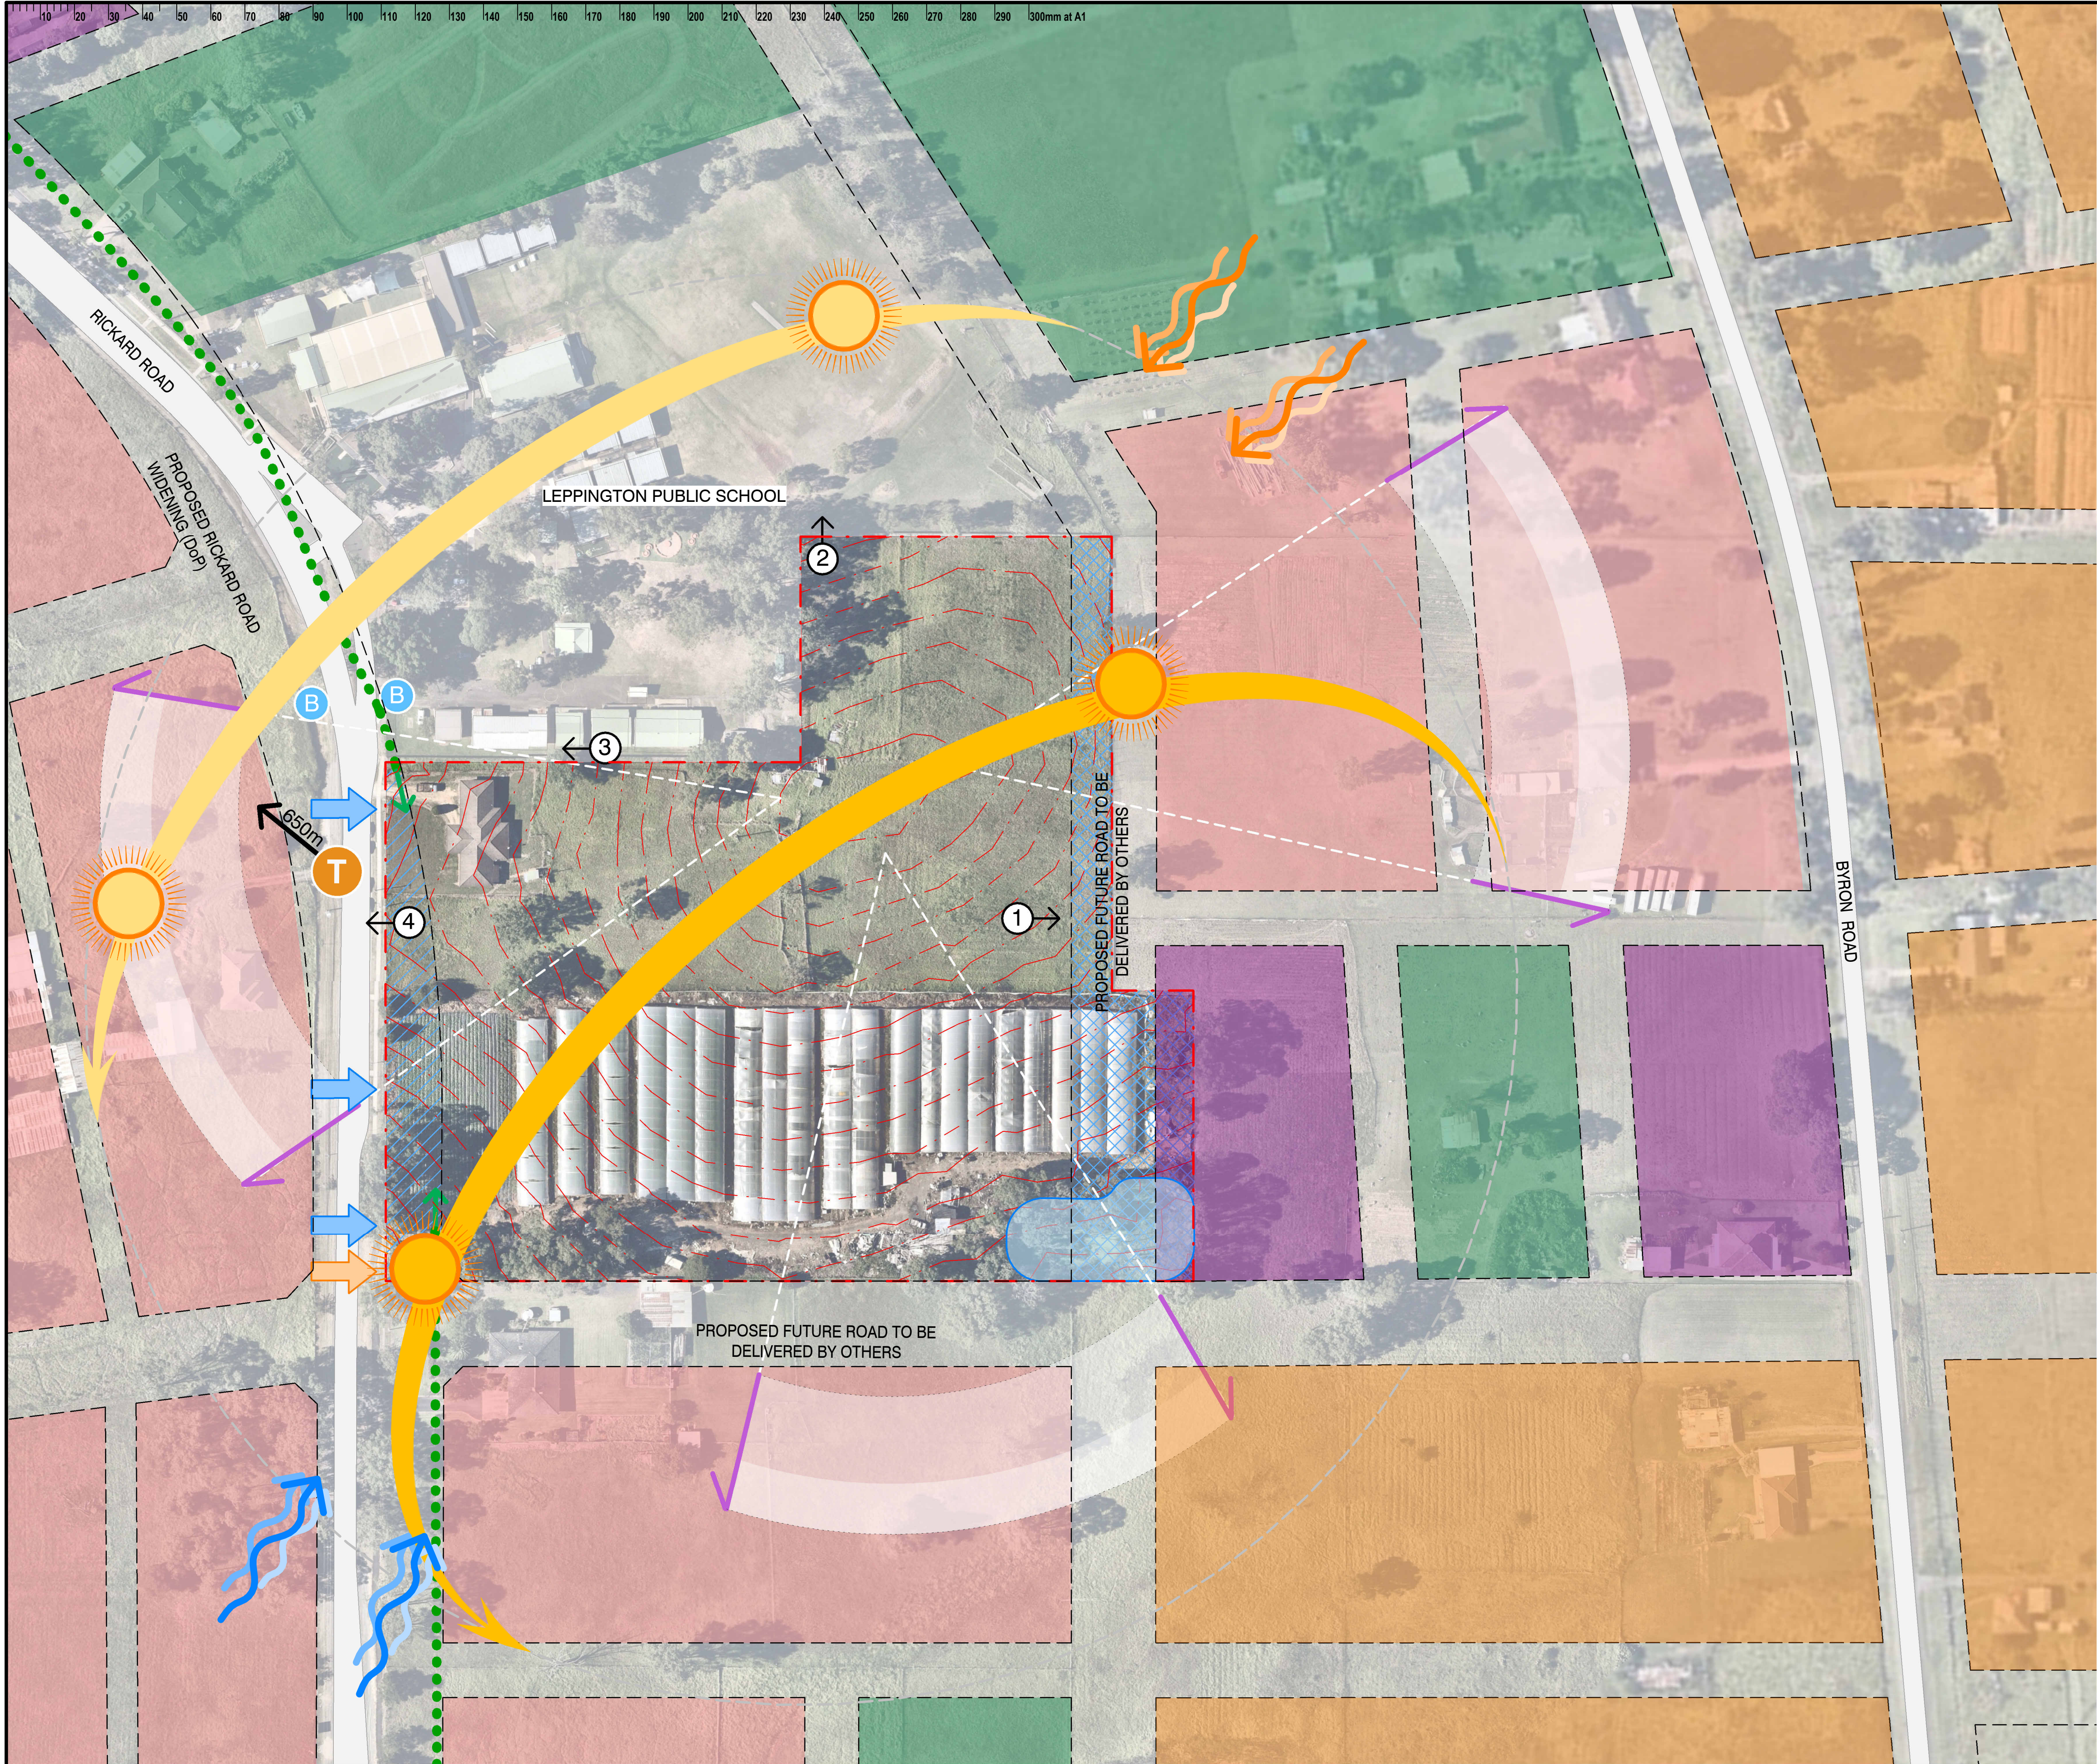

- SITE BOUNDARY
  - ➡ PROPOSED SITE ENTRY (Pedestrian)  
Rickard Road
  - ➡ PROPOSED SITE ENTRY (Vehicular)  
Rickard Road
  - B EXISTING BUS STOP  
Rickard Road
  - T LEPPINGTON TRAIN STATION  
650m North of Site
  - ➡ MAIN PEDESTRIAN ACCESS ROUTE  
From main student catchment (North & South)
  - PROPOSED FUTURE ROAD ON SITE TO BE DELIVERED BY OTHERS
  - PROPOSED FUTURE ROAD WIDENING ON SITE (RICKARD ROAD) TO BE DELIVERED BY OTHERS
  - KEY SIGHT LINES  
Views from high point
  - TOPOGRAPHY  
Steep areas of battering
  - DRAINAGE POND
  - WINTER PREVAILING WINDS
  - SUMMER PREVAILING WINDS
- PROPOSED ZONING - LEPPINGTON TOWN CENTRE**
- MIXED USE
  - HIGH DENSITY RESIDENTIAL
  - MEDIUM DENSITY RESIDENTIAL
  - PUBLIC RECREATION / SPORTS FIELD



1. EASTERN BOUNDARY - PROPOSED EAST ROAD










2. SPORTS FIELD - EXISTING LEPPINGTON PRIMARY SCHOOL



3. BOUNDARY FENCE - EXISTING LEPPINGTON PRIMARY SCHOOL



4. RICKARD ROAD - AGRICULTURAL LAND

ISSUE	DATE	SUBJECT	AUTHORISED	LANDSCAPE ARCHITECT	PROJECT MANAGER	CLIENT	PROJECT	DESCRIPTION	
01	29/11/2024	FINAL DRAFT ISSUE FOR REF	EF	 Level 3-5 Baptist Street, Parramatta 2150 T + 61 2 8332 5600	<b>TSA Riley</b> Level 15, 207 Kent Street, Sydney NSW 2000 T + 1300 462 651	 <b>Education</b> School Infrastructure	NEW HIGH SCHOOL FOR LEPPINGTON AND DENHAM COURT 128-134 RICKARD RD, LEPPINGTON NSW 2179	SITE ANALYSIS	
02	20/12/2024	ISSUE FOR REF	EF						
03	15/01/2025	ISSUE FOR REF	SS						
04	16/01/2025	ISSUE FOR REF	SS						
				SERVICES	STRUCTURE & CIVIL	ARCHITECT			
				 Level 6/9-13 Cadell Street, Sydney NSW 2000 T + 02 9667 2200	 Level 20, 66 Goulburn Street, Sydney NSW 2000 T + 02 9439 1312	 Level 6/73 Miller St North Sydney NSW 2060 T + 02 9439 7288	 T + 61 2 9310 2953 NSW 15 945 921 969 Nominated Architects: Andrew Hopwell 6552 Daniel Beekwilder 6192 djird.com.au	DISCLAIMER This drawing should be read in conjunction with all the standard notes & abbreviations in the drawing pack, relevant contracts, specifications and drawings. Dimensions are in millimetres. Levels are metres. Do not scale off drawings. Use figured dimensions only. Check dimensions on Site. Report discrepancies immediately.	
				 SCALE: As indicated @ A1 DATE PRINTED: 16/01/2025 1:41:58 PM				 0 10 20 30 50 1:1000	PROJECT No DRAWING No REVISION
				24 408 LHS-DJRD-00-00-REF-A-0203 04					
				PURPOSE OF ISSUE STATUS DRAWN BY SHEET SIZE ORIGIN DATE					
				ISSUE FOR REF S4 CT A1 29/11/24					





1 9am Summer (21 December)  
1 : 1500



2 12pm Summer (21 December)  
1 : 1500



3 3pm Summer (21 December)  
1 : 1500



4 9am Winter (21 June)  
1 : 1500



5 12pm Winter (21 June)  
1 : 1500



6 3pm Winter (21 June)  
1 : 1500


ISSUE		DATE	SUBJECT	AUTHORISED	LANDSCAPE ARCHITECT	PROJECT MANAGER	CLIENT	PROJECT		DESCRIPTION	
01	29/11/2024	FINAL DRAFT ISSUE FOR REF		EF	<div><div></div><div>Level 3-5 Baptist Street Parramatta 2150 T + 61 2 8332 5600</div></div>	<div><div><b>TSA Riley</b></div><div>Level 15, 207 Kent Street, Sydney NSW 2000 T + 1800 462 651</div></div>	<div><div></div><div><b>Education</b> School Infrastructure</div></div>	<div><div>NEW HIGH SCHOOL FOR LEPPINGTON AND DENHAM COURT</div><div>128-134 RICKARD RD, LEPPINGTON NSW 2179</div></div>		<div><div>SHADOW DIAGRAMS</div><div>PROJECT No: 24 408</div><div>DRAWING No: LHS-DJRD-00-00-REF-A-0230</div><div>REVISION: 03</div></div>	
02	20/12/2024	ISSUE FOR REF		EF							
03	15/01/2025	ISSUE FOR REF		SS							
					SERVICES		STRUCTURE & CIVIL	ARCHITECT		DISCLAIMER	
					<div><div></div><div>Level 6/9-13 Cadogan Street, Sydney NSW 2000 T + 02 9557 1200</div></div>		<div><div></div><div>Level 6/73 Miller St, North Sydney NSW 2060 T + 02 9439 7288</div></div>	<div><div></div><div>T +61 2 9310 2953 M +61 481 941 921 969 Nominated Architects Andrew Howell 6552 Daniel Steenkloof 6162</div></div>		<div><div></div><div>This drawing should be read in conjunction with all the standard notes &amp; abbreviations in the drawing pack, relevant contracts, specifications and drawings. Dimensions are in millimetres. Levels are metres. Do not scale off drawings. Use figured dimensions only. Check dimensions on Site. Report discrepancies immediately.</div></div>	
								SCALE		DATE PRINTED:	
								<div><div></div><div>0 15 30 45 75 1:1500</div><div>SCALE 1 : 1500 @ A1</div></div>		15/01/2025 4:38:21 PM	
								PURPOSE OF ISSUE		STATUS	
								ISSUE FOR REF		S4 CT	
								DRAWN BY		SHEET SIZE	
										A1	
								ORIGIN DATE		29/11/24	









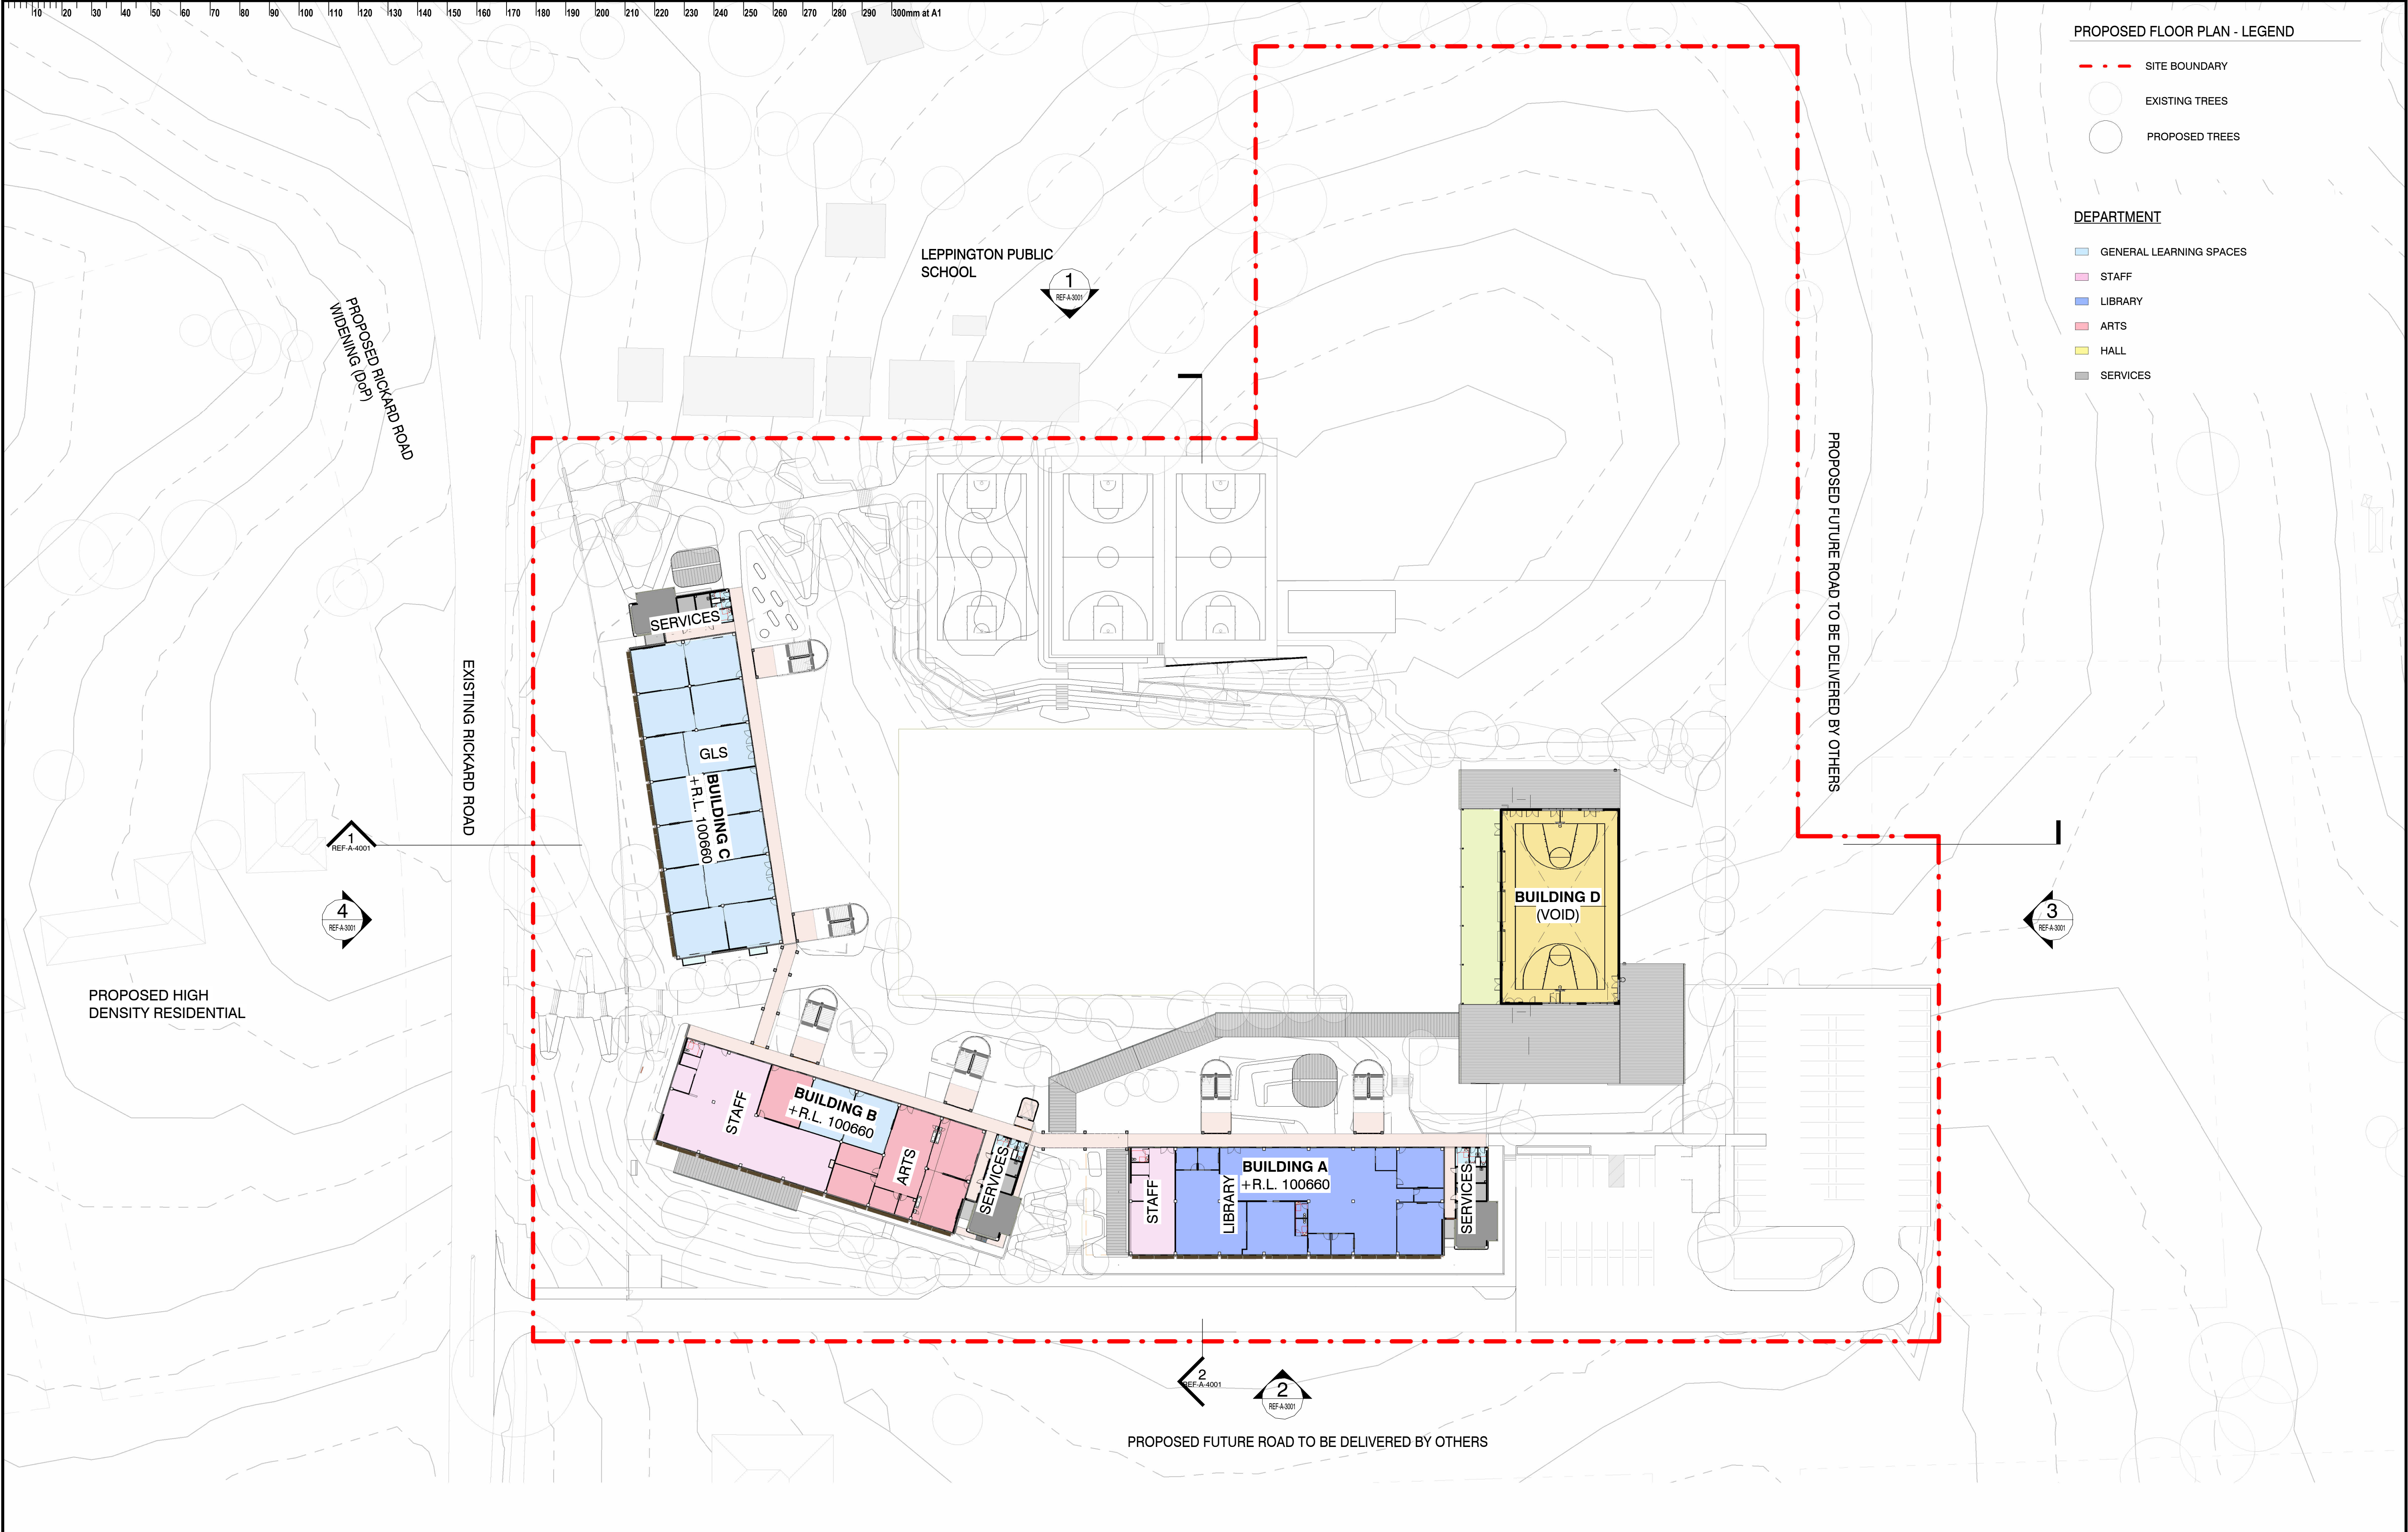


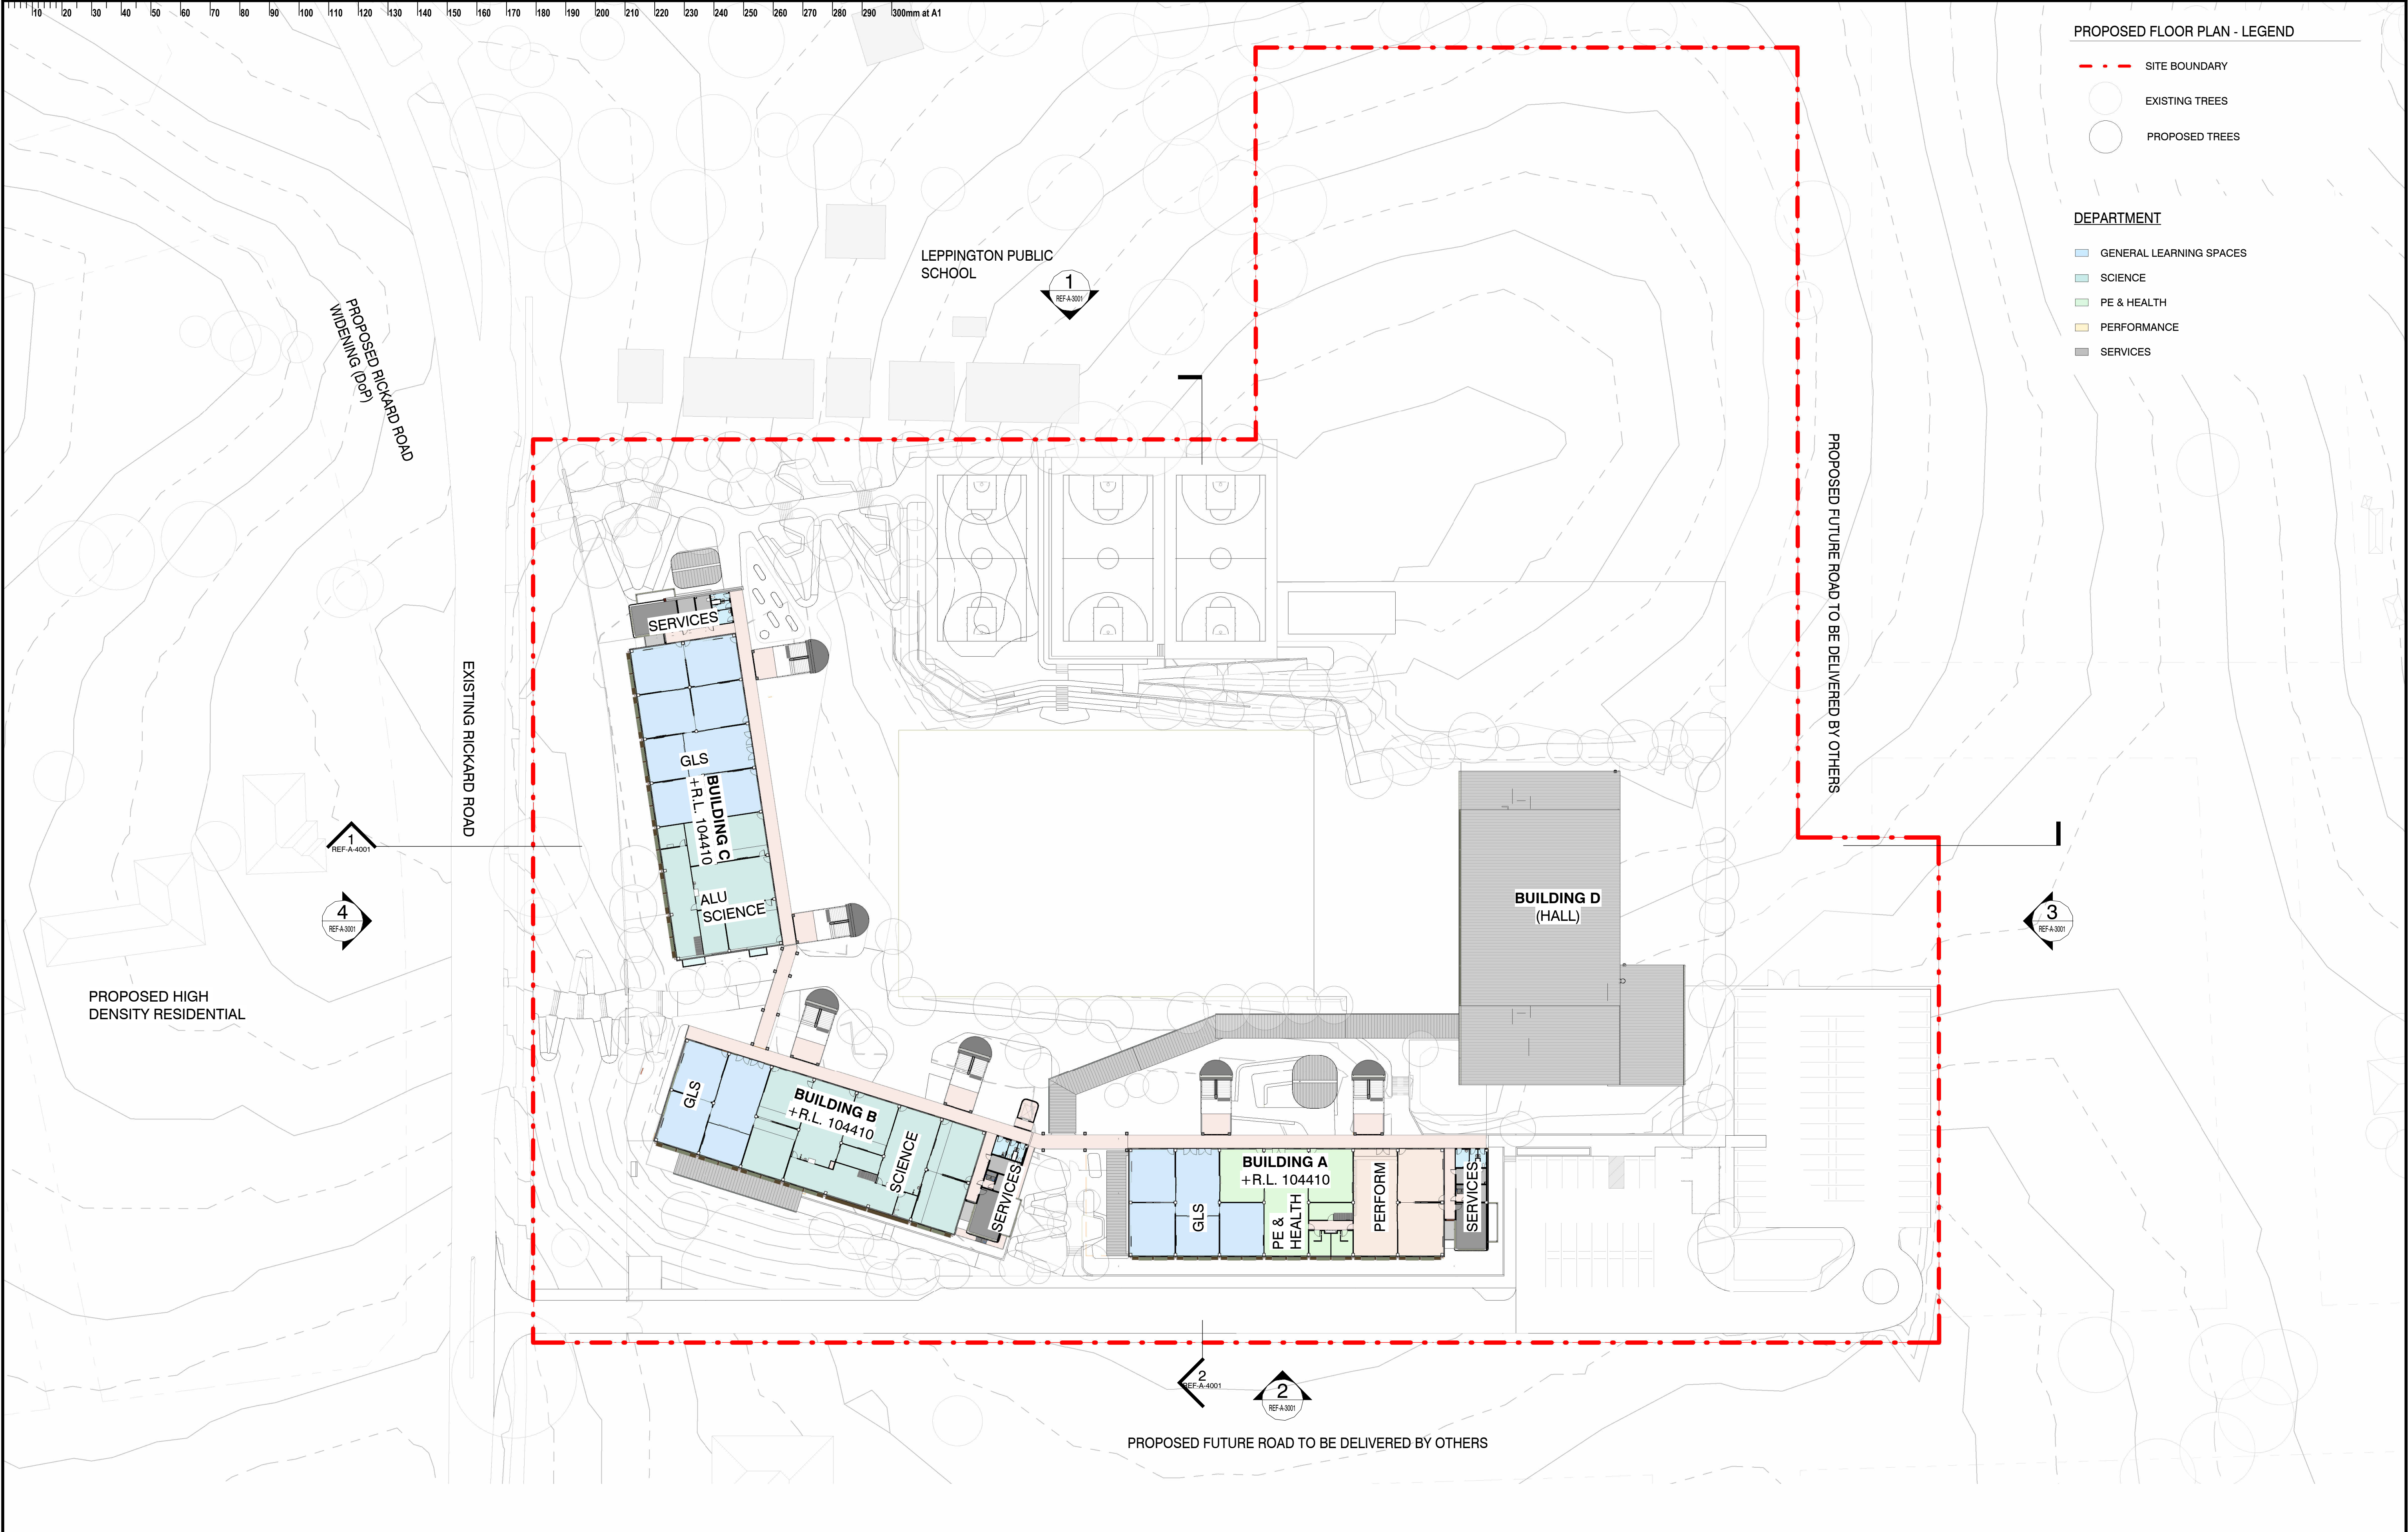
ISSUE			DATE	SUBJECT	AUTHORISED	LANDSCAPE ARCHITECT	PROJECT MANAGER	CLIENT	PROJECT			DESCRIPTION									
01	29/11/2024	FINAL DRAFT ISSUE FOR REF	EF			 Level 3-5 Bapst Street Rushcut, 2116 T + 612 8332 5600	 Level 3-5 Bapst Street, Sydney NSW 2116 T + 1300 482 651	 <b>Education</b> School Infrastructure	 T +61 81 9313 2955 ADR: 48 942 921 169 Notarised Architects Andrew Hyslop 0552 Daniel Schneider 6152	 SCALE As indicated @ A1	 DISCLAIMER This drawing should be read in conjunction with all the standard notes & abbreviations in the drawing pack, relevant contracts, specifications and drawings. Dimensions are in millimetres. Levels are metres. Do not scale off drawings. Use figured dimensions only. Check dimensions on Site. Report discrepancies immediately.	NEW HIGH SCHOOL FOR LEPPINGTON AND DENHAM COURT 128-134 RICKARD RD, LEPPINGTON NSW 2179	OVERALL GROUND FLOOR PLAN								
02	04/12/2024	UPDATED DRAFT ISSUE FOR REF	EF																		
03	16/12/2024	ISSUED FOR INFORMATION	SS																		
04	17/12/2024	ISSUED FOR INFORMATION	SS																		
05	19/12/2024	ISSUED FOR INFORMATION	EF																		
06	20/12/2024	ISSUE FOR REF	EF			 Level 6/9-13 Castlemore Street, Sydney NSW 2000 T + (02) 9587 2200	 Level 20, 65 Castlemore Street, Sydney NSW 2000 T + (02) 9587 1312	 Level 6/73 Miller St North Sydney NSW 2060 T + (02) 9430 7285	 53 Myrtle Street Cherrylands NSW 2008 Sydney Australia djrd.com.au	 DISCLAIMER This drawing should be read in conjunction with all the standard notes & abbreviations in the drawing pack, relevant contracts, specifications and drawings. Dimensions are in millimetres. Levels are metres. Do not scale off drawings. Use figured dimensions only. Check dimensions on Site. Report discrepancies immediately.	128-134 RICKARD RD, LEPPINGTON NSW 2179	OVERALL GROUND FLOOR PLAN									
P01	08/01/2024	ISSUE FOR REF	SS																		
07	15/01/2025	ISSUE FOR REF	SS																		
SERVICES					STRUCTURE & CIVIL		ARCHITECT		DISCLAIMER			PROJECT		DESCRIPTION							
												PROJECT No		DRAWING No		REVISION					
												24 408		LHS-DJRD-00-00-REF-A-0250		07					
												PURPOSE OF ISSUE		STATUS		DRAWN BY		SHEET SIZE		ORIGIN DATE	
												ISSUE FOR REF		S4		CT		A1		29/11/24	





ISSUE		DATE	SUBJECT	AUTHORISED	LANDSCAPE ARCHITECT	PROJECT MANAGER	CLIENT	PROJECT	DESCRIPTION							
01	29/11/2024	FINAL DRAFT ISSUE FOR REF		EF	 Level 3-5 Bagin Street Sydney NSW 2010 T + 01 2 5332 5500	<b>TSA Riley</b> Level 15, 207 Kent Street, Sydney NSW 2000 T + 1300 462 5511	 <b>Education</b> School Infrastructure	NEW HIGH SCHOOL FOR LEPPINGTON AND DENHAM COURT 128-134 RICKARD RD, LEPPINGTON NSW 2179	OVERALL LEVEL 1 FLOOR PLAN							
02	20/12/2024	ISSUE FOR REF		EF												
03	15/01/2025	ISSUE FOR REF		SS												
					SERVICES		STRUCTURE & CIVIL	ARCHITECT								
					<b>STEENSEN VARMING</b> Level 8/9-13 Cadellagh Street, Sydney NSW 2000 T + (02) 9967 2280	 Level 20, 66 Goulburn Street, Sydney NSW 2000 T + (02) 9967 1312	 Level 6/73 Miller St, North Sydney NSW 2060 T + (02) 9439 7288	 T +612 9319 2955 ABN: 48 942 921 969 Nominated Architects: Andrew Howell 0592 Daniel Swales 05102 63 Myrtle Street Chippendale NSW 2008 Sydney Australia djrd.com.au	DISCLAIMER This drawing should be read in conjunction with all the standard notes & abbreviations in the drawing pack, relevant contracts, specifications and drawings. Dimensions are in millimetres. Levels are metres. Do not scale off drawings. Use figured dimensions only. Check dimensions on Site. Report discrepancies immediately.	  SCALE As indicated @ A1 DATE PRINTED: 15/01/2025 4:39:10 PM	PROJECT No 24 408 PURPOSE OF ISSUE ISSUE FOR REF	DRAWING No LHS-DJRD-00-00-REF-A-0251 STATUS S4	DRAWN BY CT	SHEET SIZE A1	ORIGIN DATE 29/11/24	REVISION 03





PROPOSED FLOOR PLAN - LEGEND


- SITE BOUNDARY
- EXISTING TREES
- PROPOSED TREES







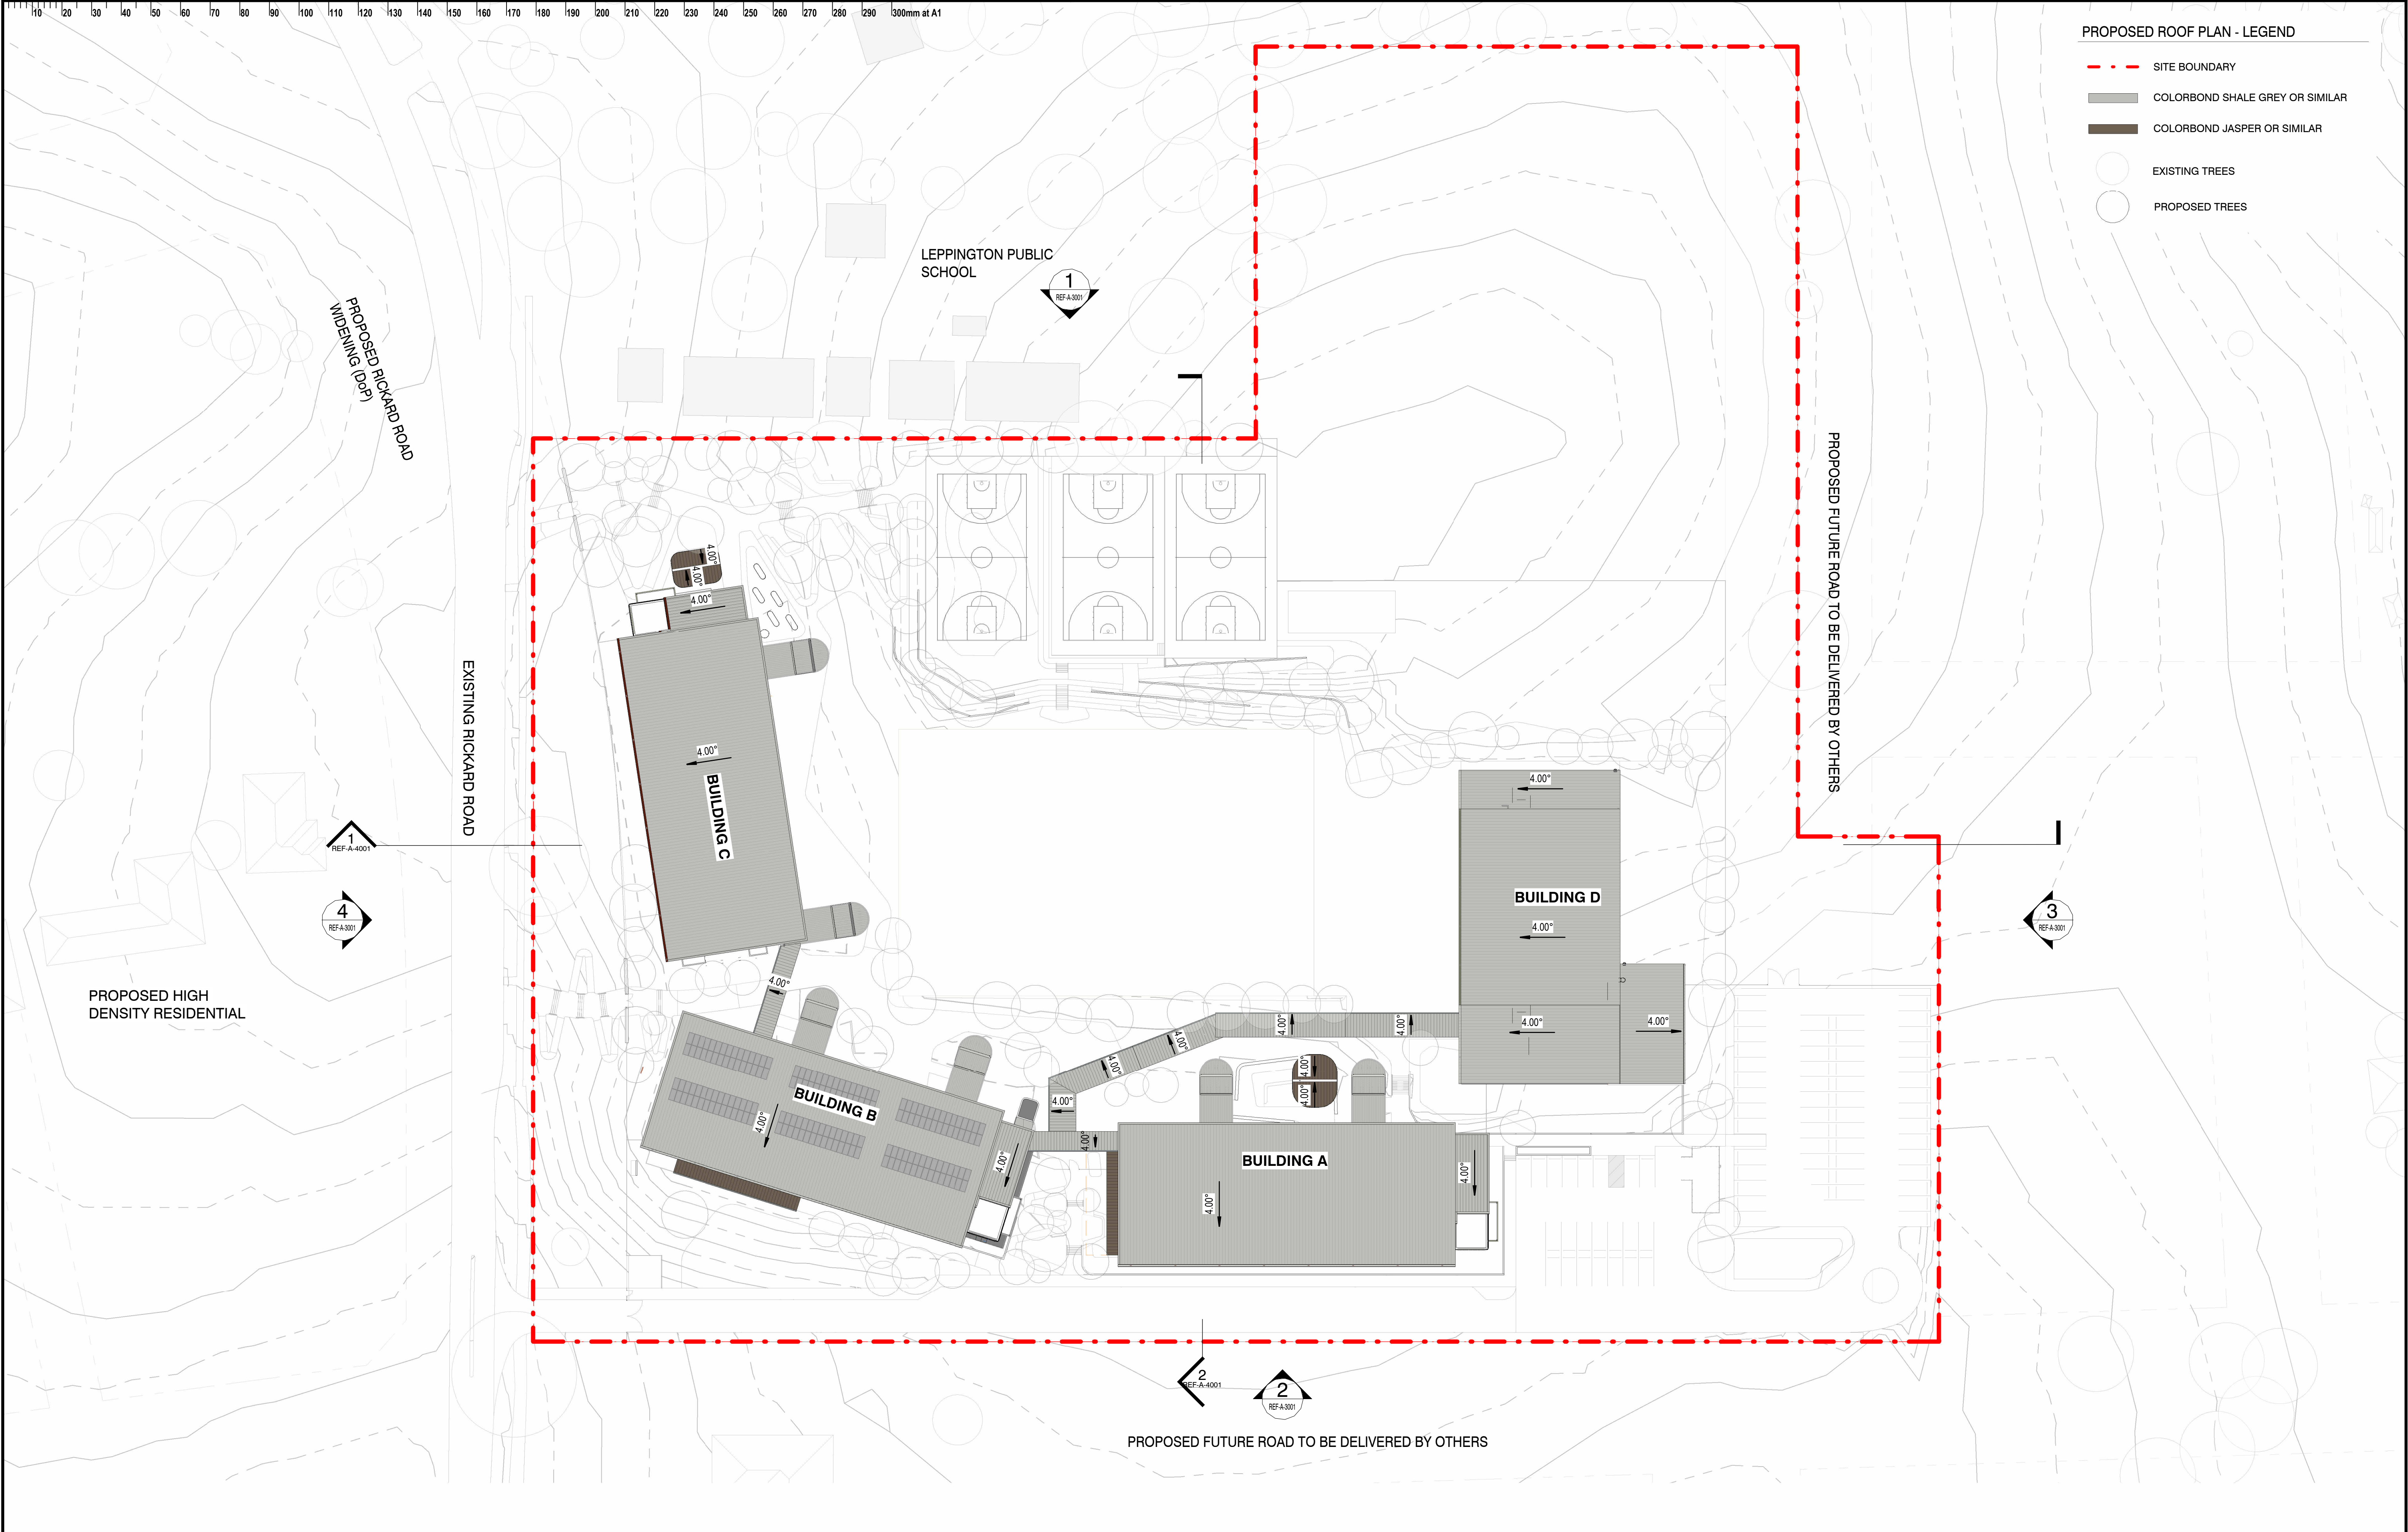


DEPARTMENT

- GENERAL LEARNING SPACES
- SCIENCE
- PE & HEALTH
- PERFORMANCE
- SERVICES


ISSUE			DATE	SUBJECT	AUTHORISED	LANDSCAPE ARCHITECT	PROJECT MANAGER	CLIENT	PROJECT	DESCRIPTION
01	29/11/2024	FINAL DRAFT ISSUE FOR REF			EF	<div><div>SITE IMAGE</div><div>Landscape Architects</div><div>Level 3-5 Baptist Street, Sydney NSW 2010 T + 61 2 8332 5600</div></div>	<div><div>TSA Riley</div><div>Level 15, 201 Kent Street, Sydney NSW 2000 T + 61 2 832 651</div></div>	<div><div>NSW GOVERNMENT</div><div>Education</div><div>School Infrastructure</div></div>	NEW HIGH SCHOOL FOR LEPPINGTON AND DENHAM COURT 128-134 RICKARD RD, LEPPINGTON NSW 2179	OVERALL LEVEL 2 FLOOR PLAN
02	20/12/2024	ISSUE FOR REF			EF					
03	15/01/2025	ISSUE FOR REF			SS					
						SERVICES		STRUCTURE & CIVIL		
						STEENSEN VARMING	WSO	TTW	djird architects	
						Level 8/9-13 Cadell Street, Sydney NSW 2000 T + 61 2 9557 2200	Level 20, 66 Goulburn Street, Sydney NSW 2000 T + 61 2 9557 1312	Level 6/73 Miller St North Sydney NSW 2060 T + 61 2 9439 7288	63 Myrtle Street Cherrybrook NSW 2008 Sydney Australia djird.com.au	
						DISCLAIMER This drawing should be read in conjunction with all the standard notes & abbreviations in the drawing pack, relevant contracts, specifications and drawings. Dimensions are in millimetres. Levels are metres. Do not scale off drawings. Use figured dimensions only. Check dimensions on site. Report discrepancies immediately.				
						PROJECT NEW HIGH SCHOOL FOR LEPPINGTON AND DENHAM COURT 128-134 RICKARD RD, LEPPINGTON NSW 2179				
						PROJECT No: 24 408 DRAWING No: LHS-DJRD-00-00-REF-A-0252 REVISION: 03				
						PURPOSE OF ISSUE: ISSUE FOR REF STATUS: S4 DRAWN BY: CT SHEET SIZE: A1 ORIGIN DATE: 29/11/24				
						DATE PRINTED: 15/01/2025 4:39:33 PM				





ISSUE		DATE	SUBJECT	AUTHORISED	LANDSCAPE ARCHITECT	PROJECT MANAGER	CLIENT	PROJECT		PROJECT	DESCRIPTION
01	29/11/2024	FINAL DRAFT ISSUE FOR REF		EF	 Level 3-5 Baptist Street Sydney NSW 2010 T + 61 2 8332 5600	 Level 15, 207 Kent Street, Sydney NSW 2000 T + 1300 462 661	 		NEW HIGH SCHOOL FOR LEPPINGTON AND DENHAM COURT 128-134 RICKARD RD, LEPPINGTON NSW 2179	OVERALL ROOF PLAN	
02	20/12/2024	ISSUE FOR REF		EF							
03	15/01/2025	ISSUE FOR REF		SS							
					SERVICES		STRUCTURE & CIVIL	ARCHITECT	DISCLAIMER		
					 Level 8/9-13 Cadellagh Street, Sydney NSW 2000 T + (02) 9967 2200	 Level 20, 66 Goulburn Street, Sydney NSW 2000 T + (02) 9559 1312	 Level 6/73 Miller St, North Sydney NSW 2060 T + (02) 9439 7288	 T +612 9319 2955 ABN: 48 942 921 969 Nominated Architects: Andrew Howell 1992 David Swalesford 6102 63 Myrtle Street Cherrybrook NSW 2008 Sydney Australia djid.com.au	This drawing should be read in conjunction with all the standard notes & abbreviations in the drawing pack, relevant contracts, specifications and drawings. Dimensions are in millimetres. Levels are metres. Do not scale off drawings. Use figured dimensions only. Check dimensions on Site. Report discrepancies immediately.	 SCALE As indicated @ A1 DATE PRINTED: 15/01/2025 4:39:58 PM	



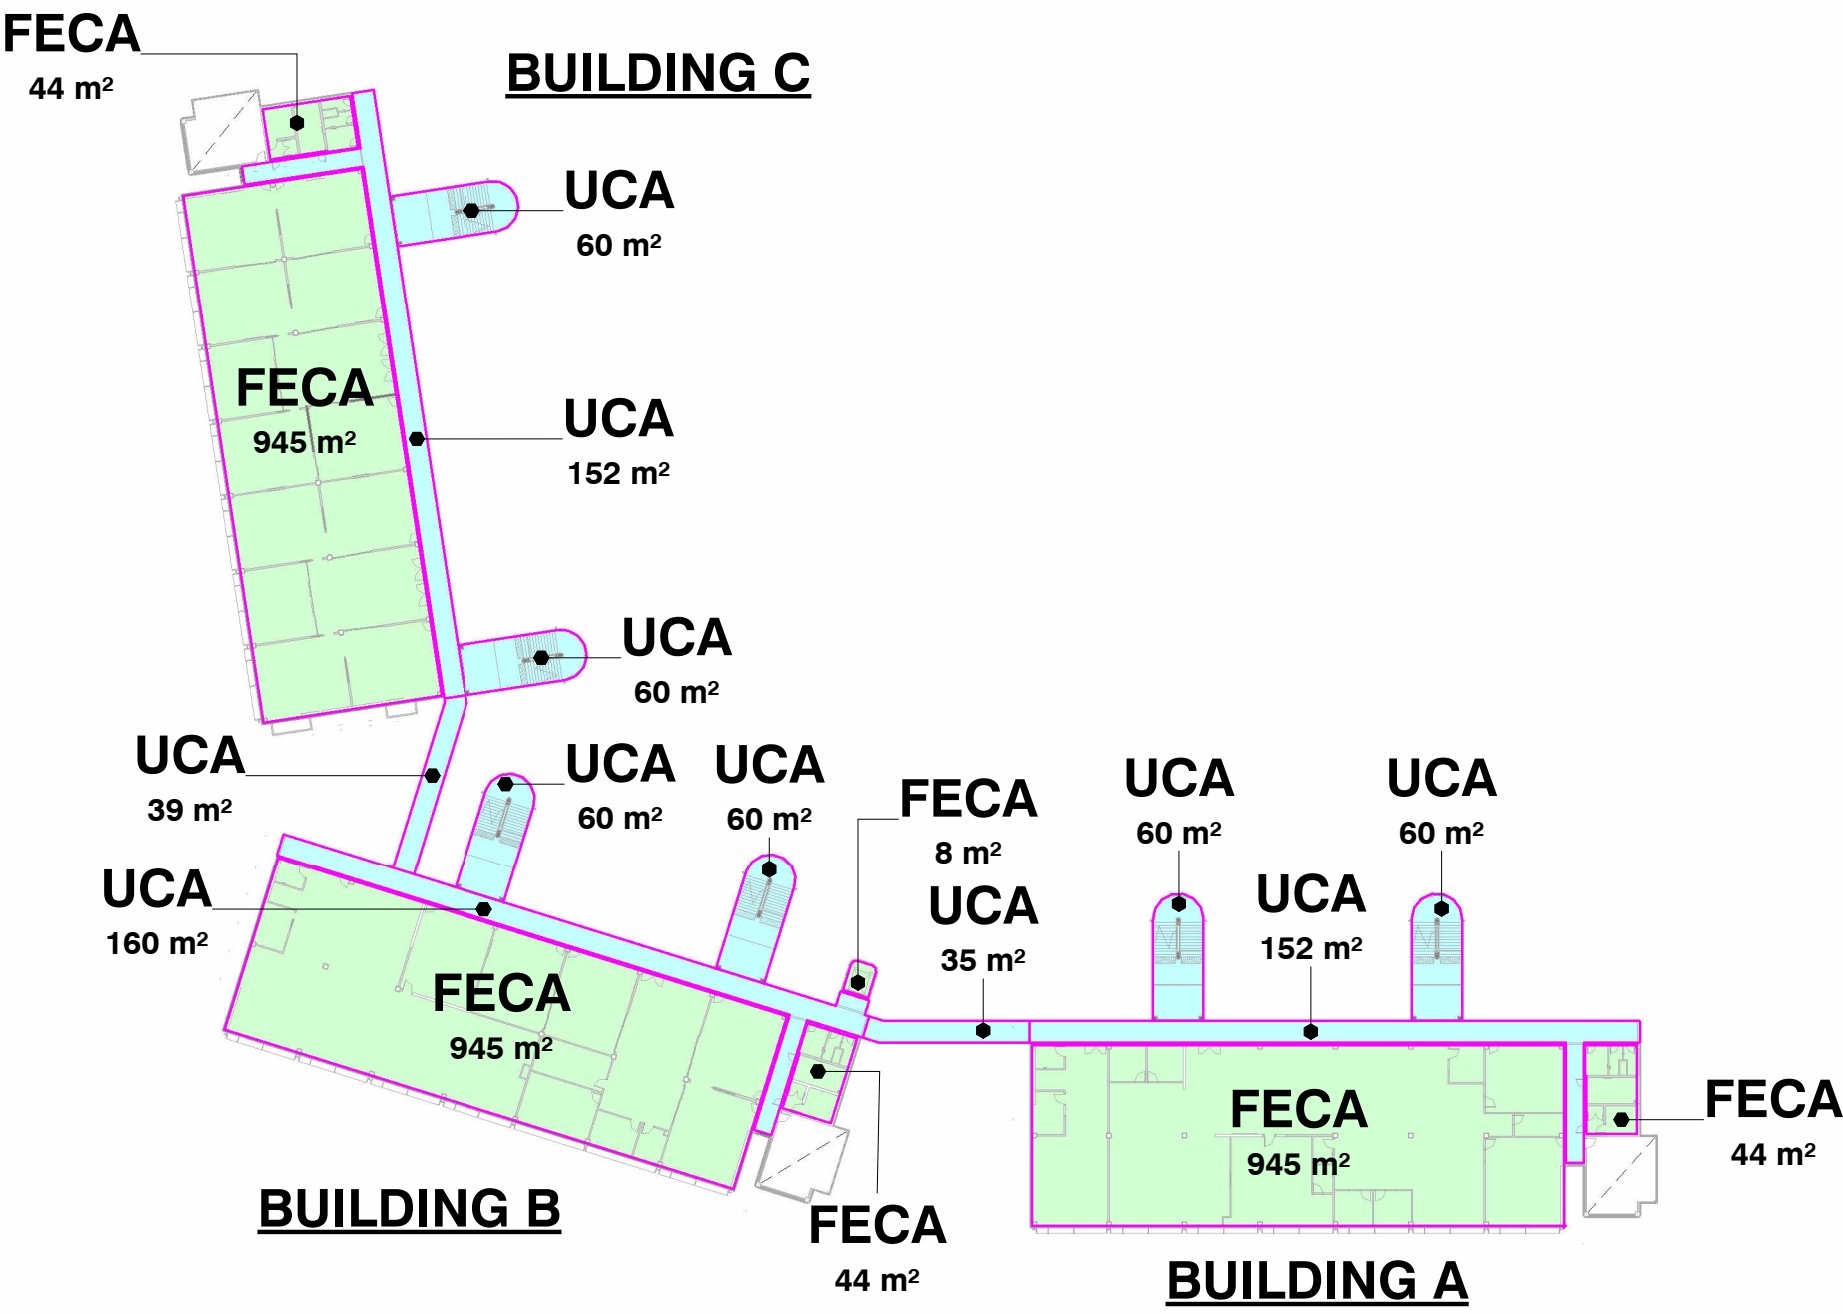

KEY:

FECA : FULLY ENCLOSED COVERED AREAS


UCA : UNDER COVER AREAS

L1 AREA SCHEDULE	
Project Zone	Area

FECA	
BUILDING A	989 m <sup>2</sup>
BUILDING B	997 m <sup>2</sup>
BUILDING C	989 m <sup>2</sup>

UCA	
BUILDING A	273 m <sup>2</sup>
BUILDING B	280 m <sup>2</sup>
BUILDING C	273 m <sup>2</sup>
COVERED LINKS	75 m <sup>2</sup>
Grand total: 18	3876 m <sup>2</sup>

2 FIRST FLOOR - AREA PLAN

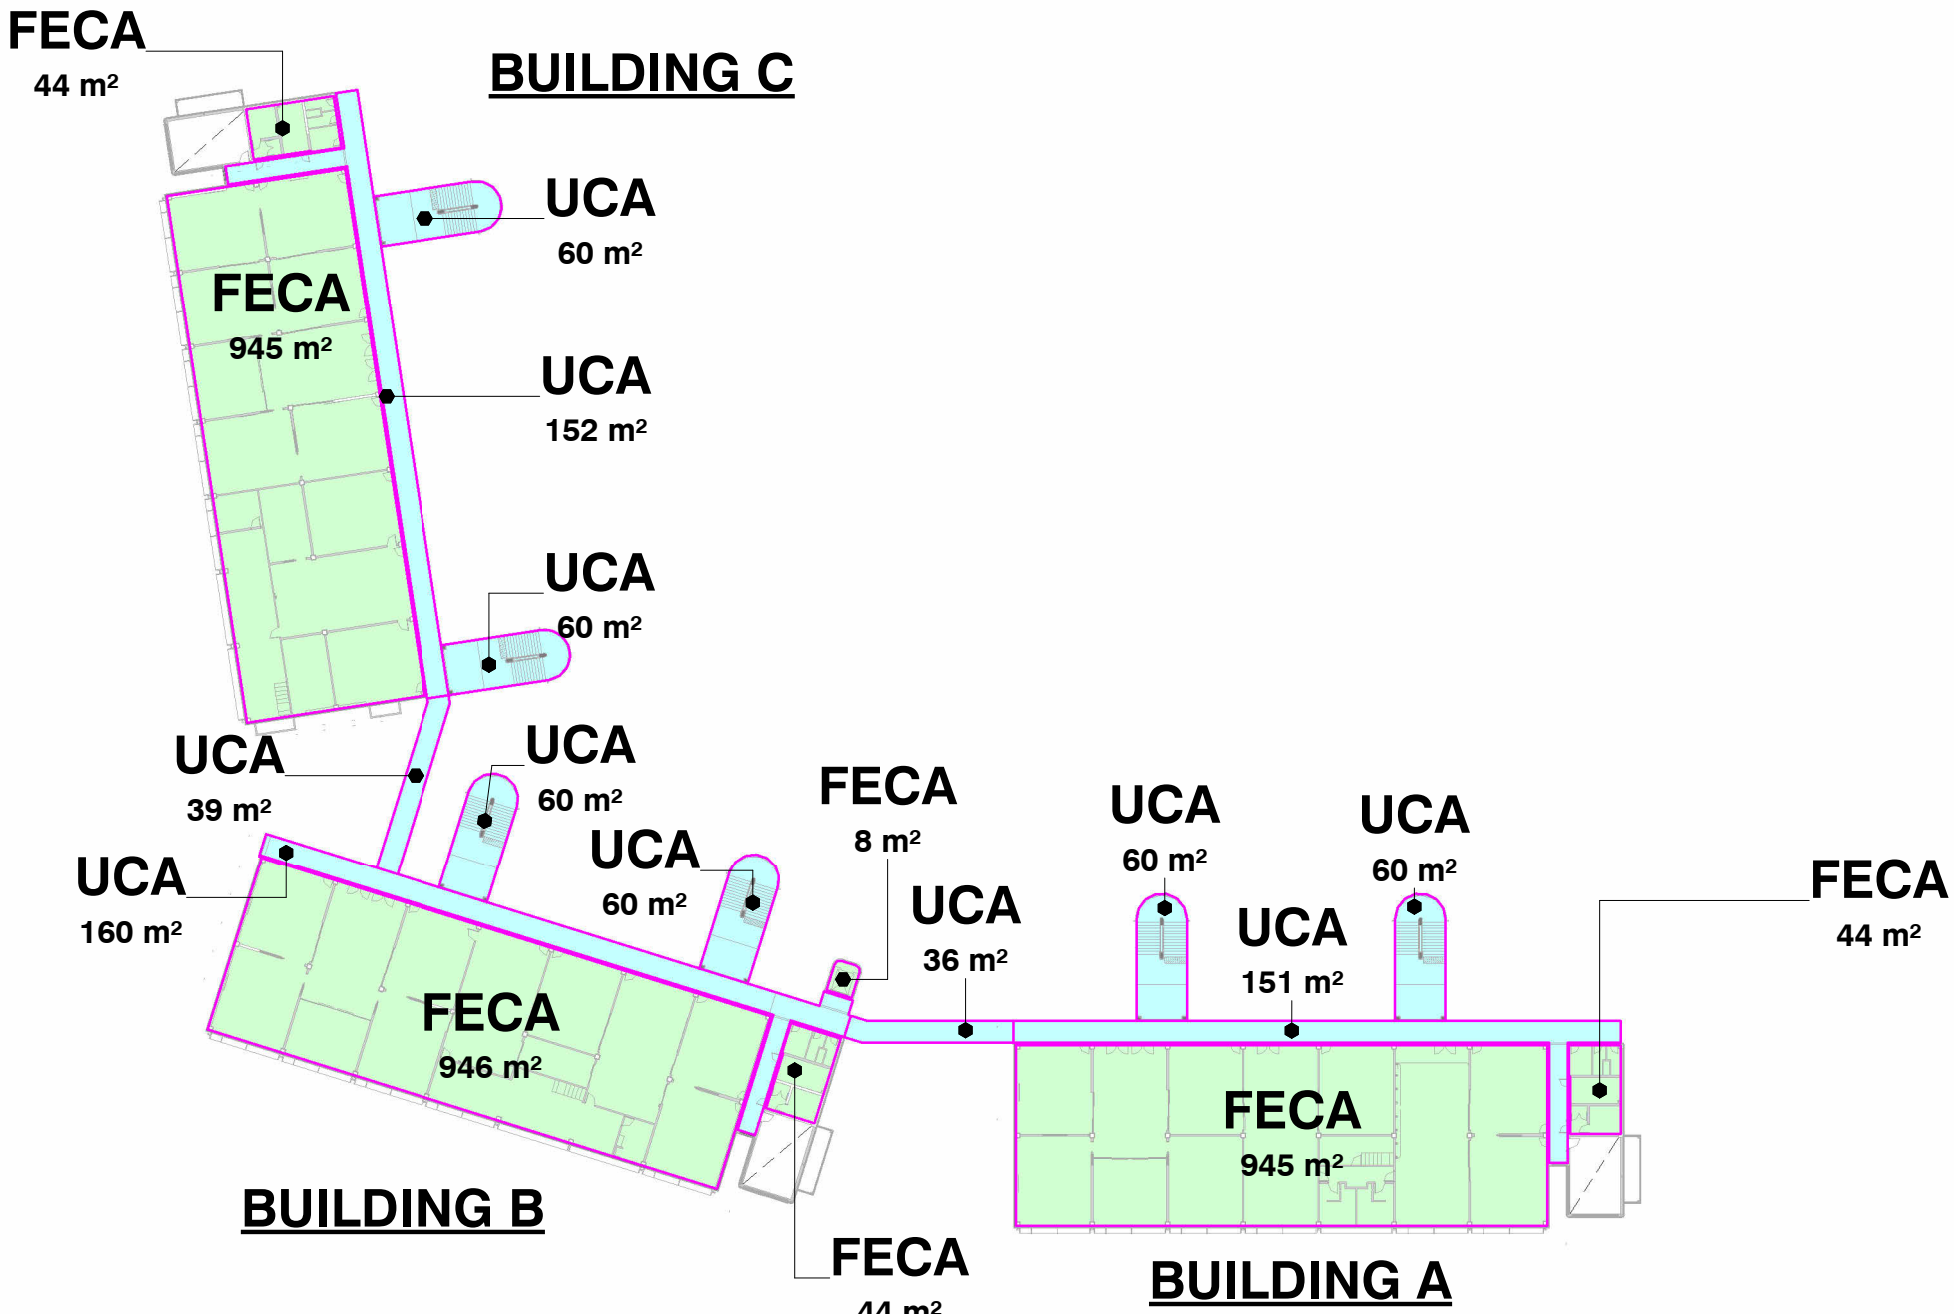

KEY:

FECA : FULLY ENCLOSED COVERED AREAS


UCA : UNDER COVER AREAS

L2 AREA SCHEDULE	
Project Zone	Area

FECA	
BUILDING A	989 m <sup>2</sup>
BUILDING B	998 m <sup>2</sup>
BUILDING C	989 m <sup>2</sup>

UCA	
BUILDING A	272 m <sup>2</sup>
BUILDING B	280 m <sup>2</sup>
BUILDING C	272 m <sup>2</sup>
COVERED LINKS	76 m <sup>2</sup>
Grand total: 18	3877 m <sup>2</sup>

3 SECOND FLOOR - AREA PLAN

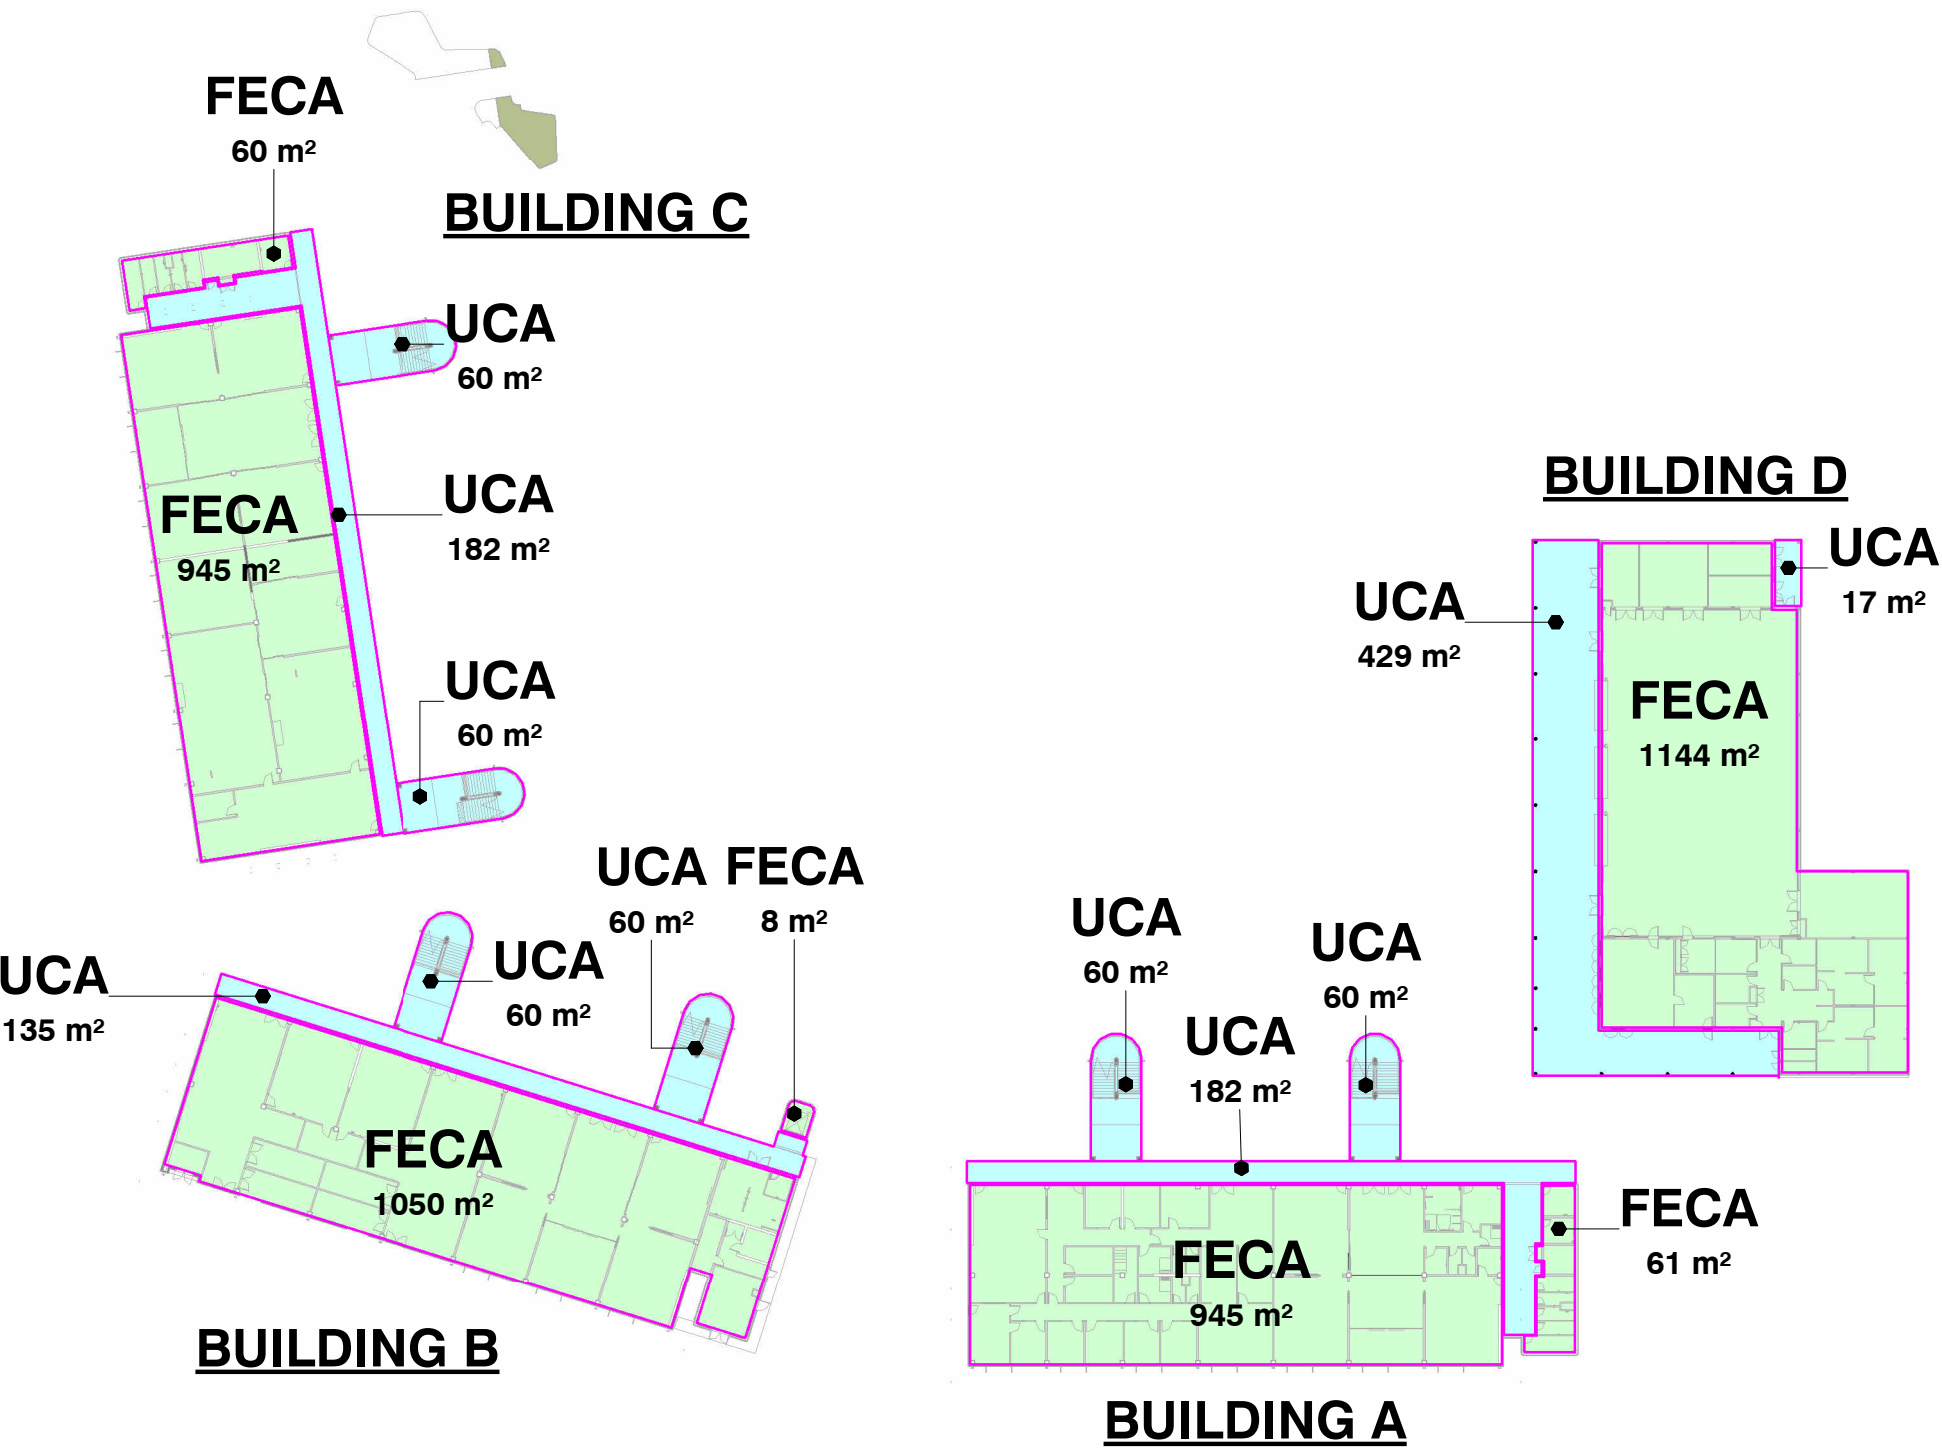

KEY:

FECA : FULLY ENCLOSED COVERED AREAS

UCA : UNDER COVER AREAS

GF AREA SCHEDULE	
Project Zone	Area


FECA	
BUILDING A	1006 m <sup>2</sup>
BUILDING B	1058 m <sup>2</sup>
BUILDING C	1005 m <sup>2</sup>
BUILDING D	1144 m <sup>2</sup>

UCA	
BUILDING A	17 m <sup>2</sup>
BUILDING B	303 m <sup>2</sup>
BUILDING C	256 m <sup>2</sup>
BUILDING D	302 m <sup>2</sup>
Grand total: 18	5520 m <sup>2</sup>


1 GROUND FLOOR - AREA PLAN

ISSUE	DATE	SUBJECT	AUTHORISED	LANDSCAPE ARCHITECT	PROJECT MANAGER	CLIENT	PROJECT	DESCRIPTION
01	29/11/2024	FINAL DRAFT ISSUE FOR REF	EF	 Level 3-5 Baptist Street, Sydney NSW 2010 T + 61 2 8332 5600	<b>TSA Riley</b> Level 15, 207 Kent Street, Sydney NSW 2000 T + 1300 462 651	 	NEW HIGH SCHOOL FOR LEPPINGTON AND DENHAM COURT 128-134 RICKARD RD, LEPPINGTON NSW 2179	GFA AREA CALCULATIONS
02	20/12/2024	ISSUE FOR REF	EF					
03	15/01/2025	ISSUE FOR REF	SS					
				SERVICES		STRUCTURE & CIVIL		
				 Level 8/9-13 Cadell Street, Sydney NSW 2000 T + 02 9667 2200	 Level 20, 66 Goulburn Street, Sydney NSW 2000 T + 02 9358 1312	 Level 15, 207 Kent Street, Sydney NSW 2000 T + 02 9439 7288	 63 Myrtle Street, Cherrybrook NSW 2008 Sydney Australia djrd.com.au	
								DISCLAIMER
								This drawing should be read in conjunction with all the standard notes & abbreviations in the drawing pack, relevant contracts, specifications and drawings. Dimensions are in millimetres. Levels are metres. Do not scale off drawings. Use figured dimensions only. Check dimensions on Site. Report discrepancies immediately.
								PROJECT
								NEW HIGH SCHOOL FOR LEPPINGTON AND DENHAM COURT
								128-134 RICKARD RD, LEPPINGTON NSW 2179
								DESCRIPTION
								GFA AREA CALCULATIONS
				PROJECT No	DRAWING No	REVISION		
				24 408	LHS-DJRD-00-00-REF-A-0260	03		
				PURPOSE OF ISSUE	STATUS	DRAWN BY	SHEET SIZE	ORIGIN DATE
				ISSUE FOR REF	S4	DR	A1	29/11/24
								DATE PRINTED: 15/01/2025 4:40:14 PM




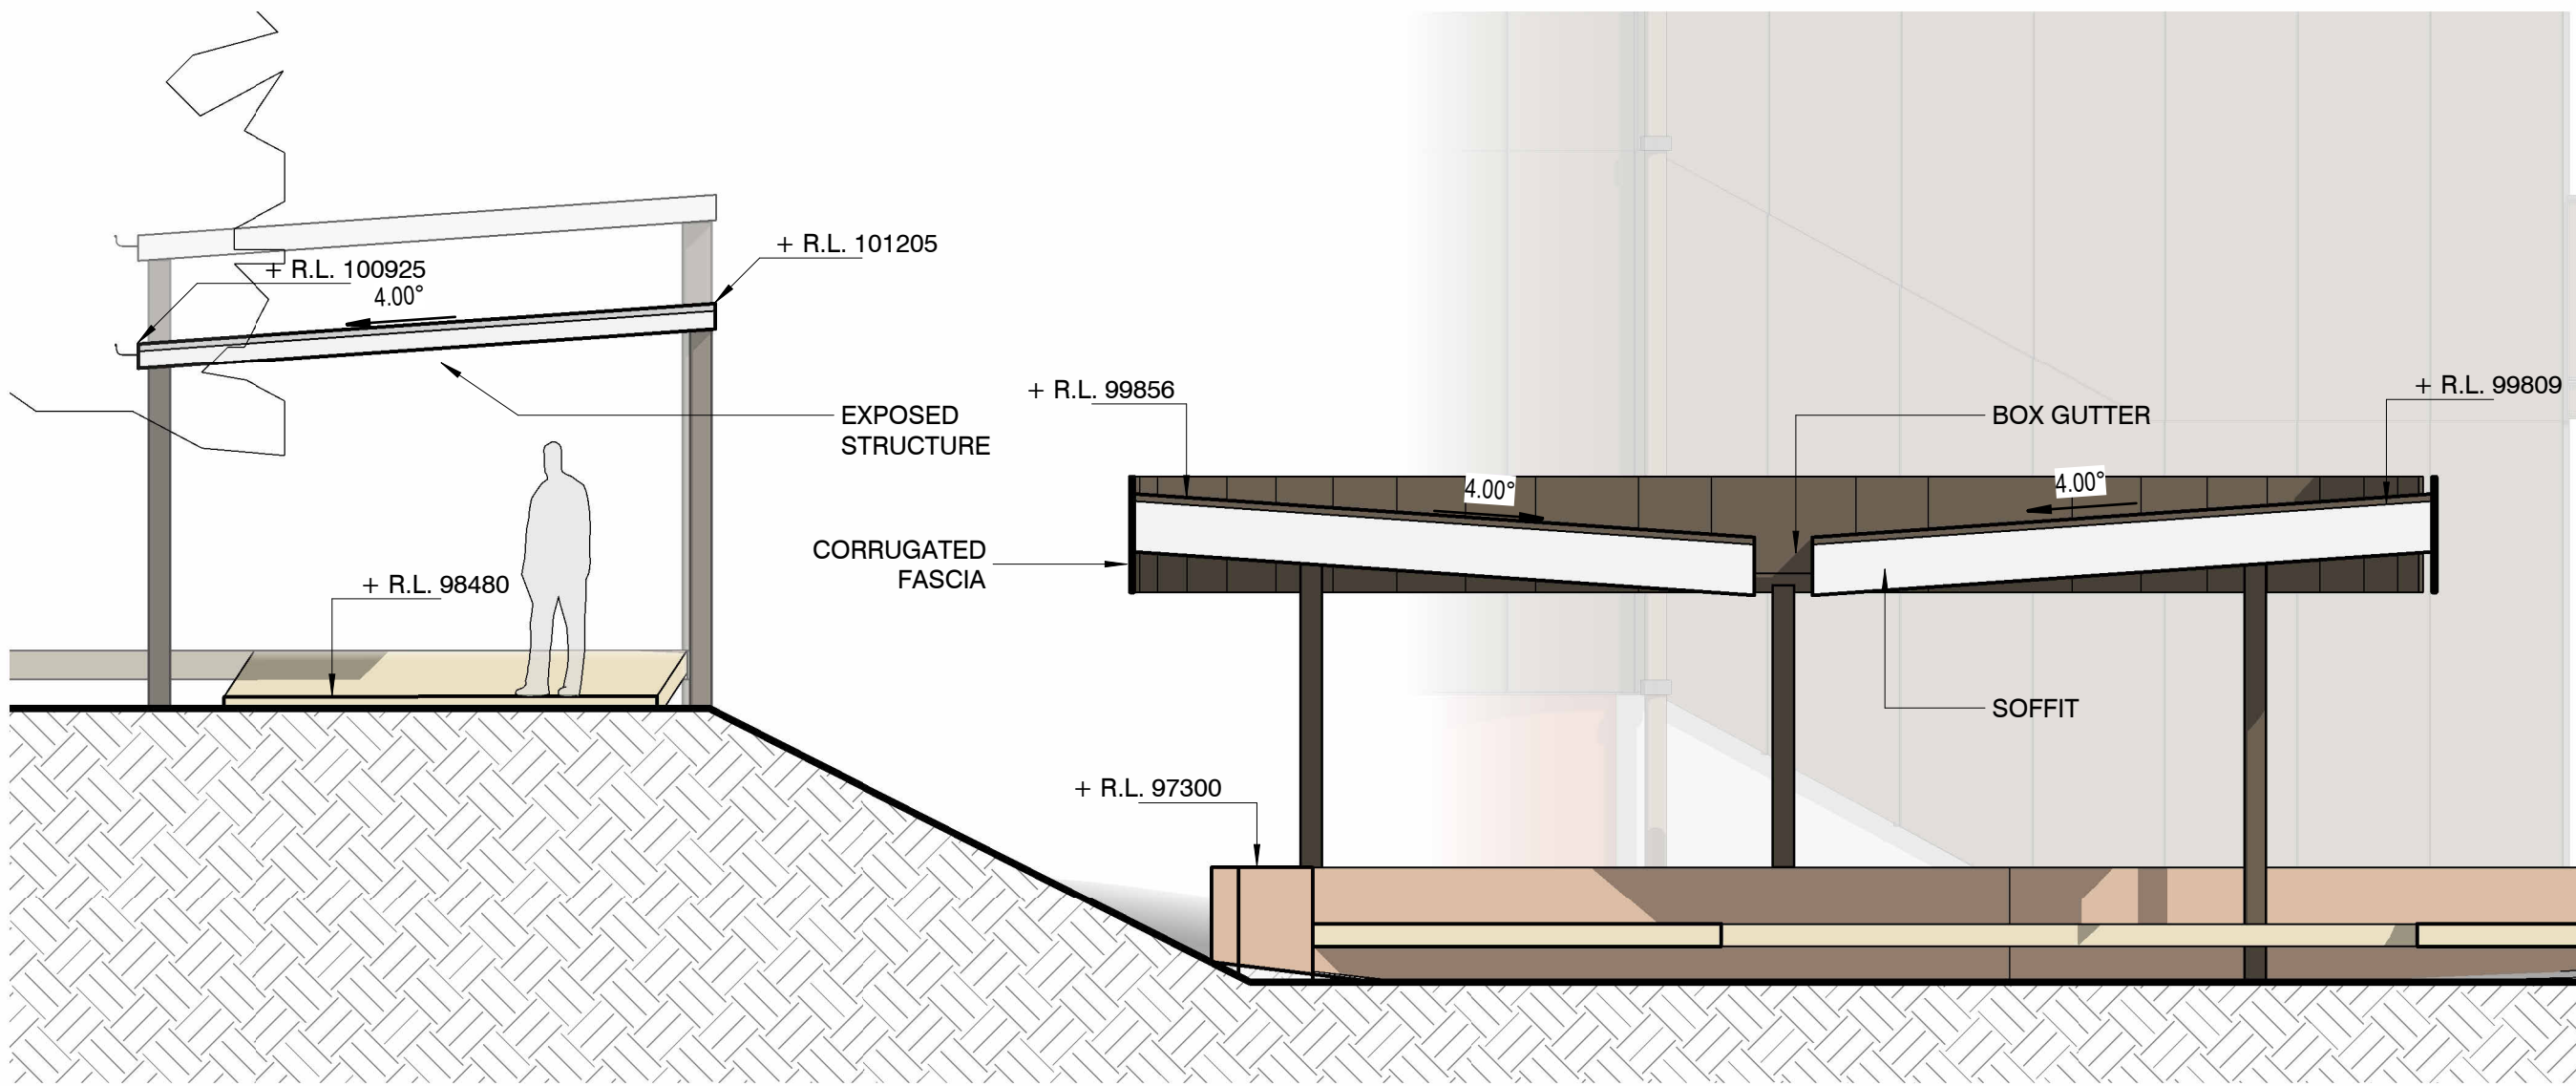



2 SLU OUTDOOR PLAY SPACE AND RAMP SECTION  
1:50

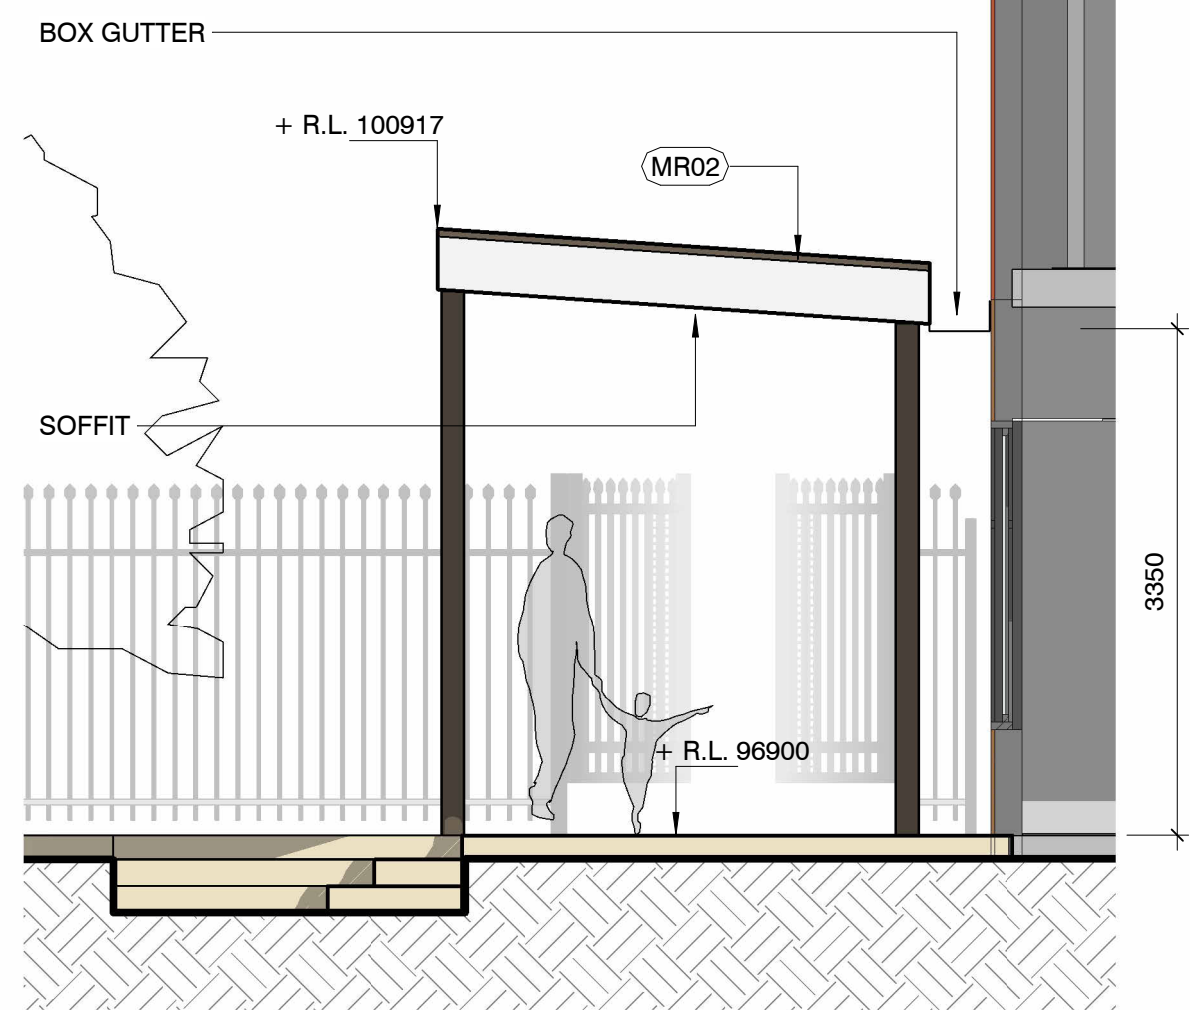

1 ENTRY CANOPY SECTION  
1:50

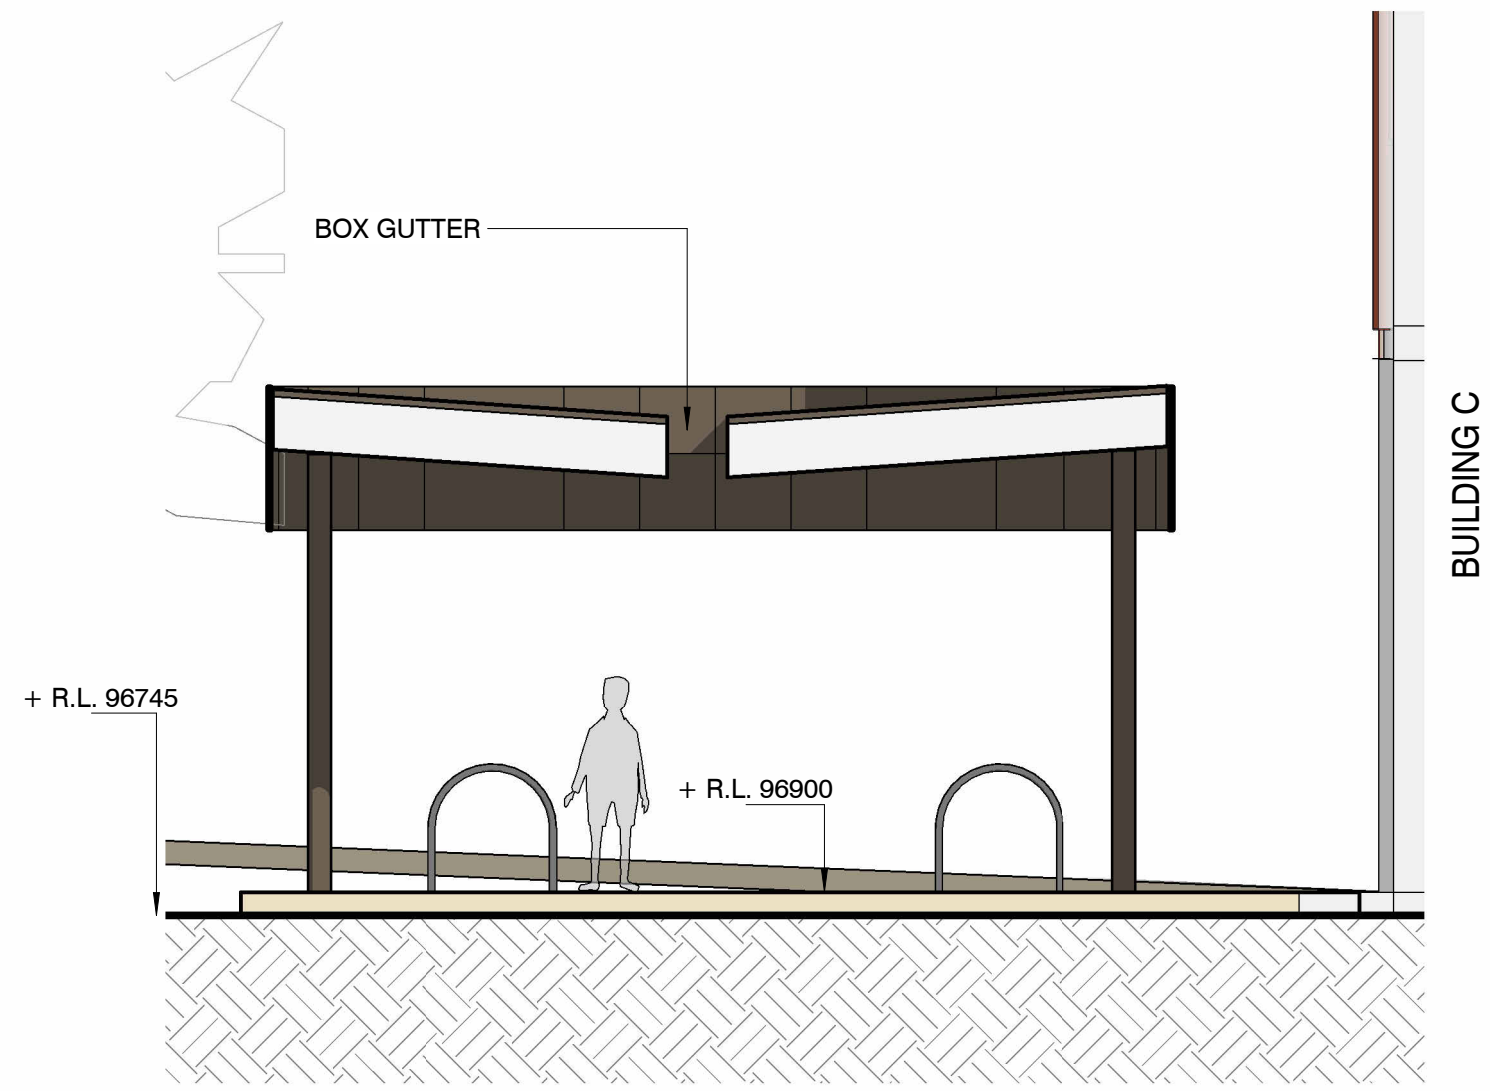

3 BIKE PARKING RACK SECTION  
1 : 50

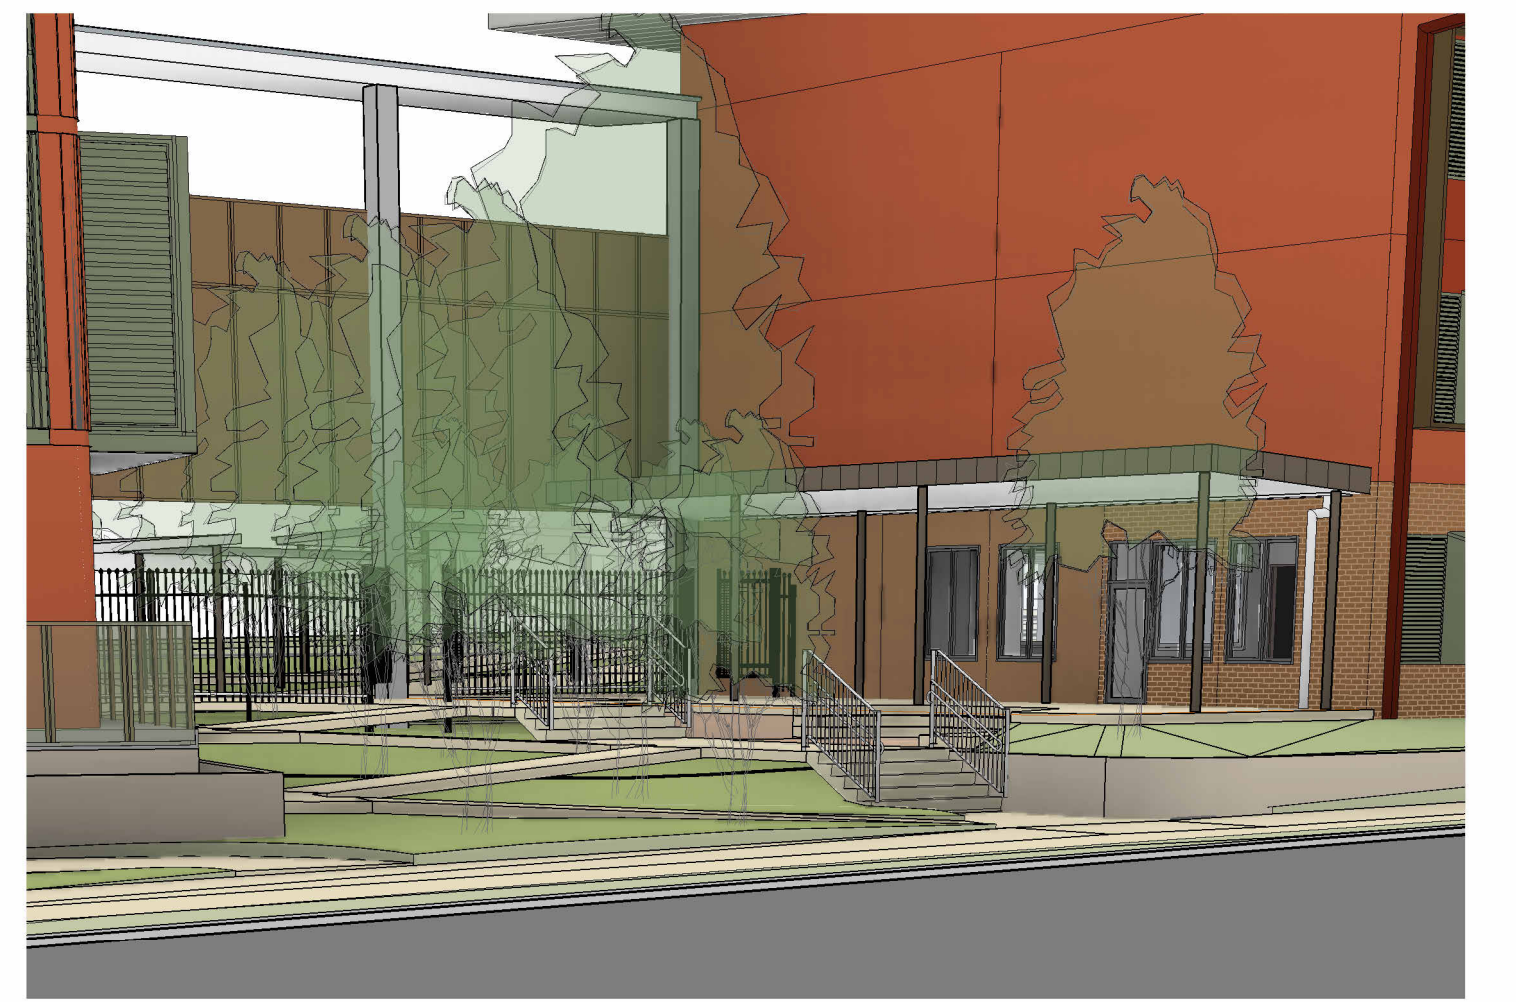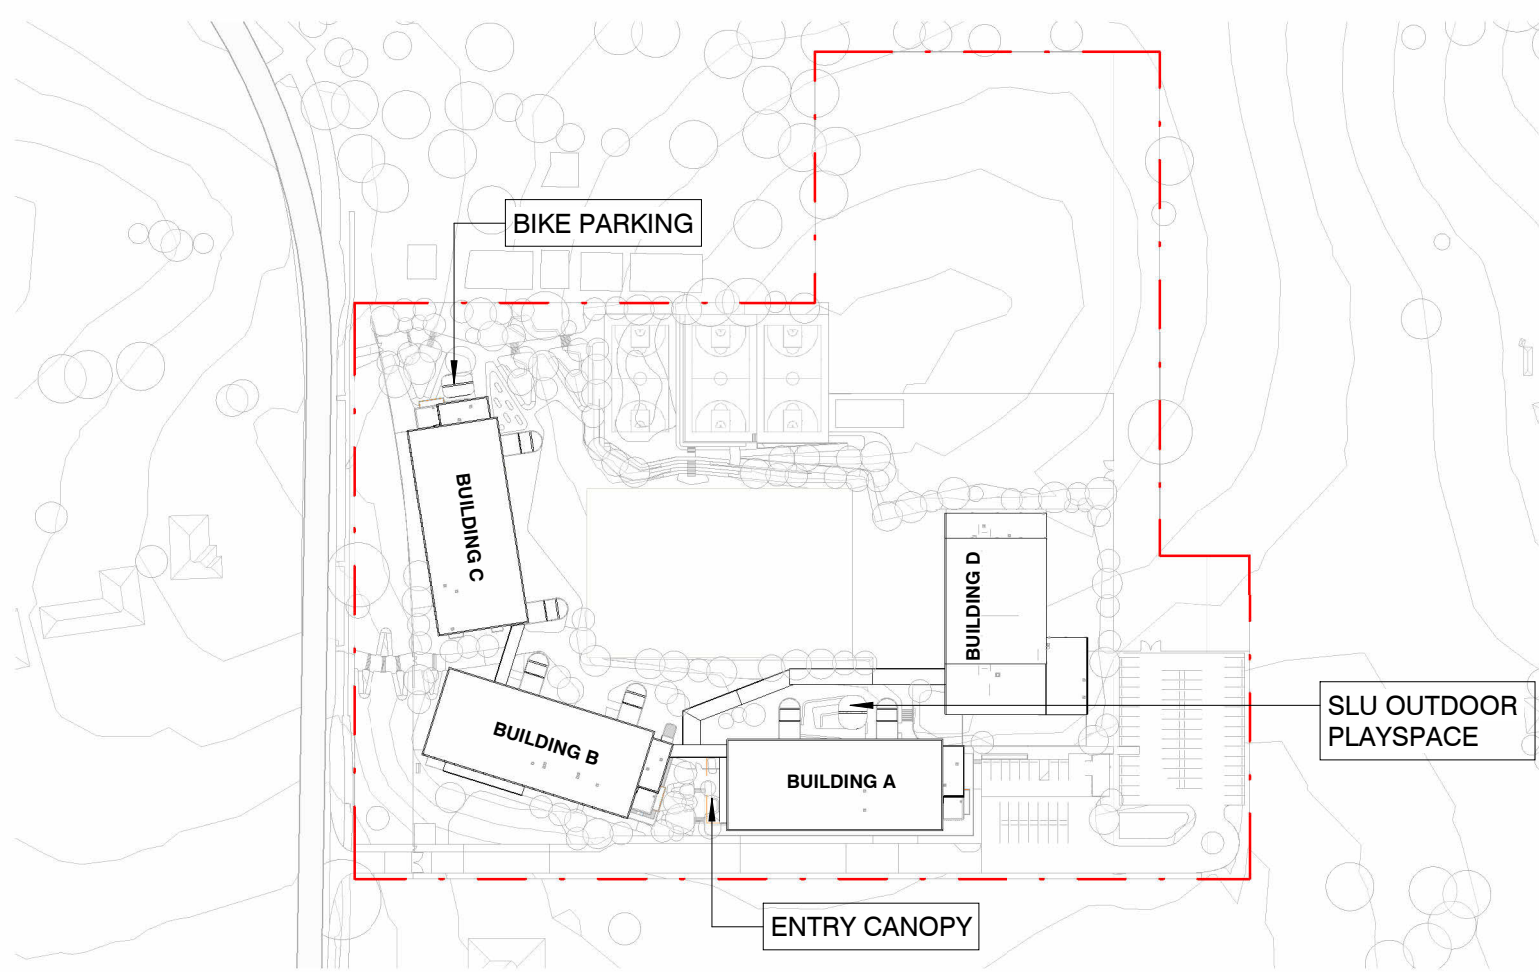









4 REF\_A\_0300\_MAIN ENTRY VIEW

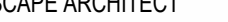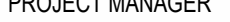


5 REF\_A\_0300\_OUTDOOR PLAYSPACE & RAMPS




6 REF-A-0300\_ENTRY VIEW

ISSUE			DATE	SUBJECT	AUTHORISED	LANDSCAPE ARCHITECT	PROJECT MANAGER	CLIENT	PROJECT	DESCRIPTION
01	29/11/2024	FINAL DRAFT ISSUE FOR REF			EF	 Level 3-5 Bagdad Street Newham, 2016 T + 611 8332 5600	 Level 15, 207 Kent Street, Sydney NSW 2000 T + 1300 482 661	 Education School Infrastructure	 128-134 RICKARD RD, LEPPINGTON NSW 2179	CANOPY - TYPICAL DETAILS
02	20/12/2024	ISSUE FOR REF			EF					
03	15/01/2025	ISSUE FOR REF			SS					
						SERVICES		STRUCTURE & CIVIL	ARCHITECT	DISCLAIMER This drawing should be read in conjunction with all the standard notes & abbreviations in the drawing pack, relevant contracts, specifications and drawings. Dimensions are in millimetres. Levels are metres. Do not scale off drawings. Use figured dimensions only. Check dimensions on Site. Report discrepancies immediately.
						 Level B9-13 Cadogan Street, Sydney NSW 2000 T + (02) 9697 2200	 Level 60-65 Goulburn Street, Sydney NSW 2000 T + (02) 9299 1312	 Level 6/73 Miller St, North Sydney NSW 1585 T + (02) 9439 7288	 T +61 81319 2955 A/N: 48 942 021 969 Nominated Architects Andrew Hyslop 4552 David Thompson 6192 63 Myrie Street Cherrylands NSW 2008 Sydney Australia djd.com.au	
										PROJECT NEW HIGH SCHOOL FOR LEPPINGTON AND DENHAM COURT 128-134 RICKARD RD, LEPPINGTON NSW 2179
										DESCRIPTION CANOPY - TYPICAL DETAILS
										PROJECT No DRAWING No REVISION
										24 408 LHS-DJRD-00-00-REF-A-0300 03
										PURPOSE OF ISSUE STATUS DRAWN BY SHEET SIZE ORIGIN DATE
										ISSUE FOR REF S4 CT A1 29/11/24




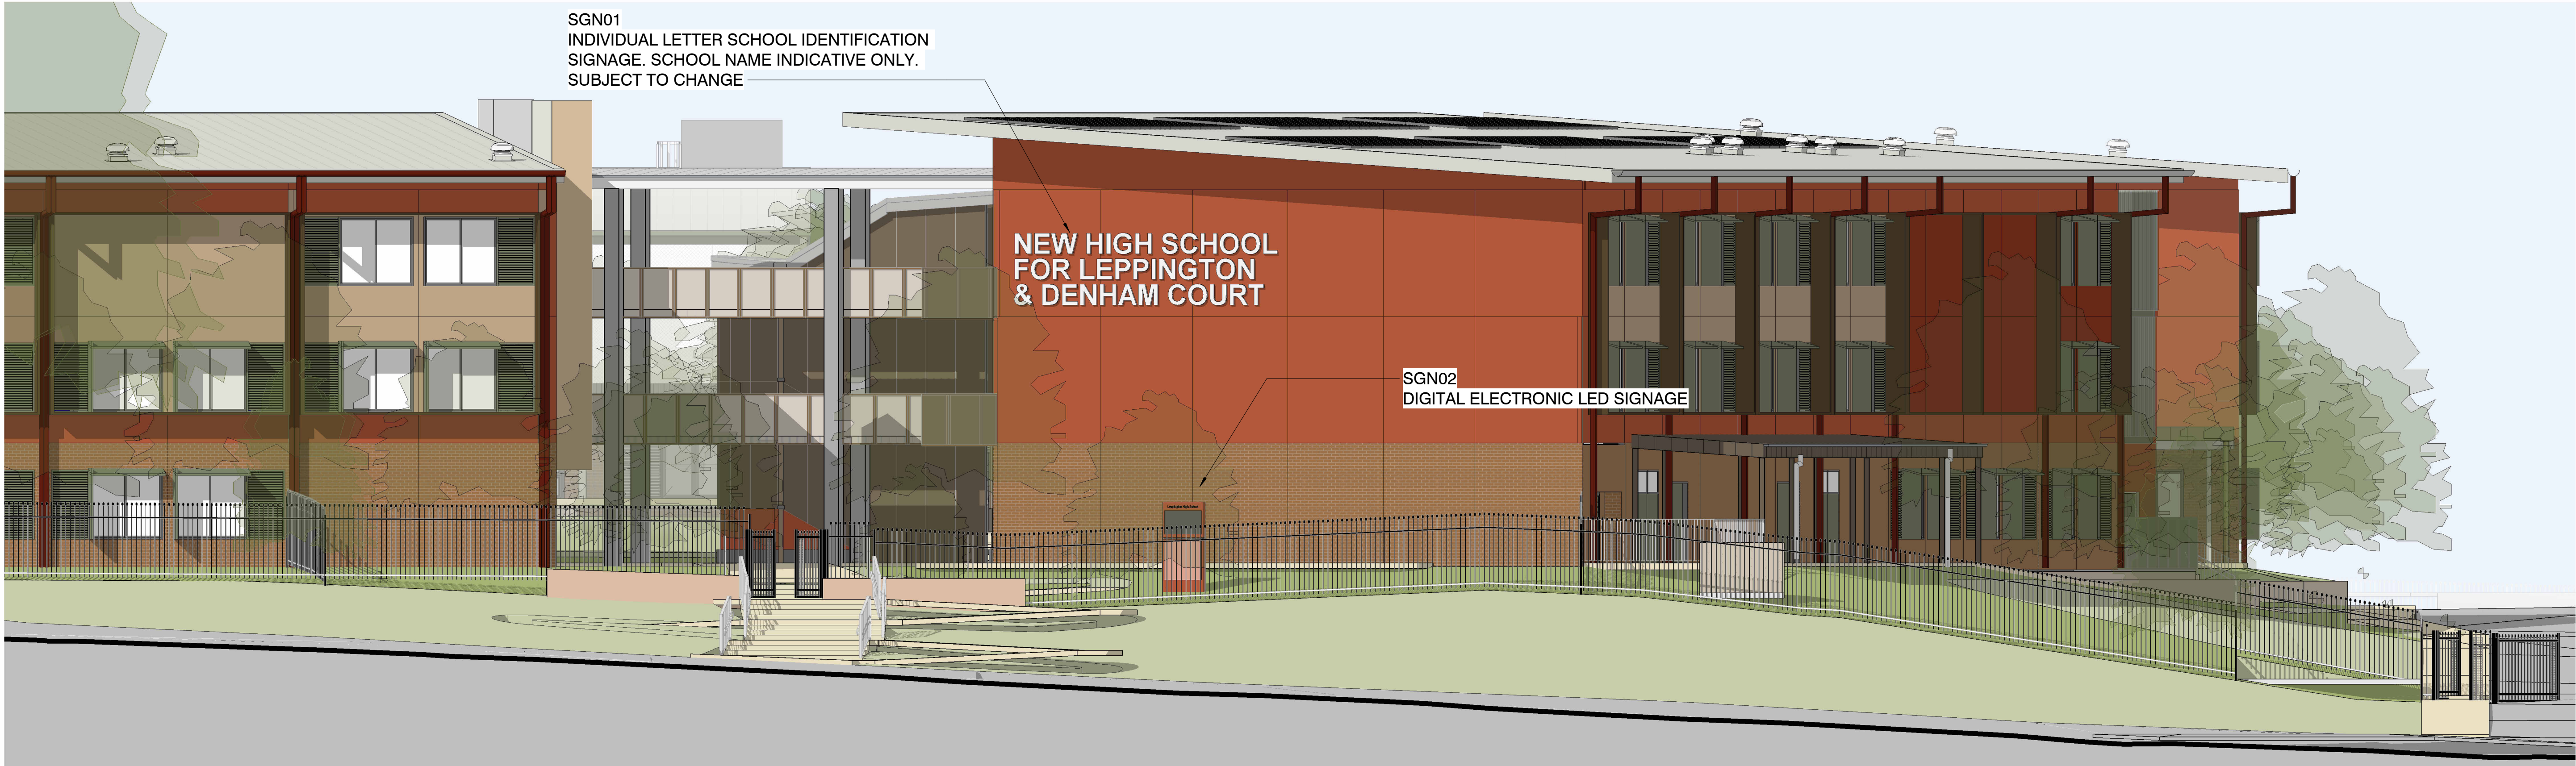



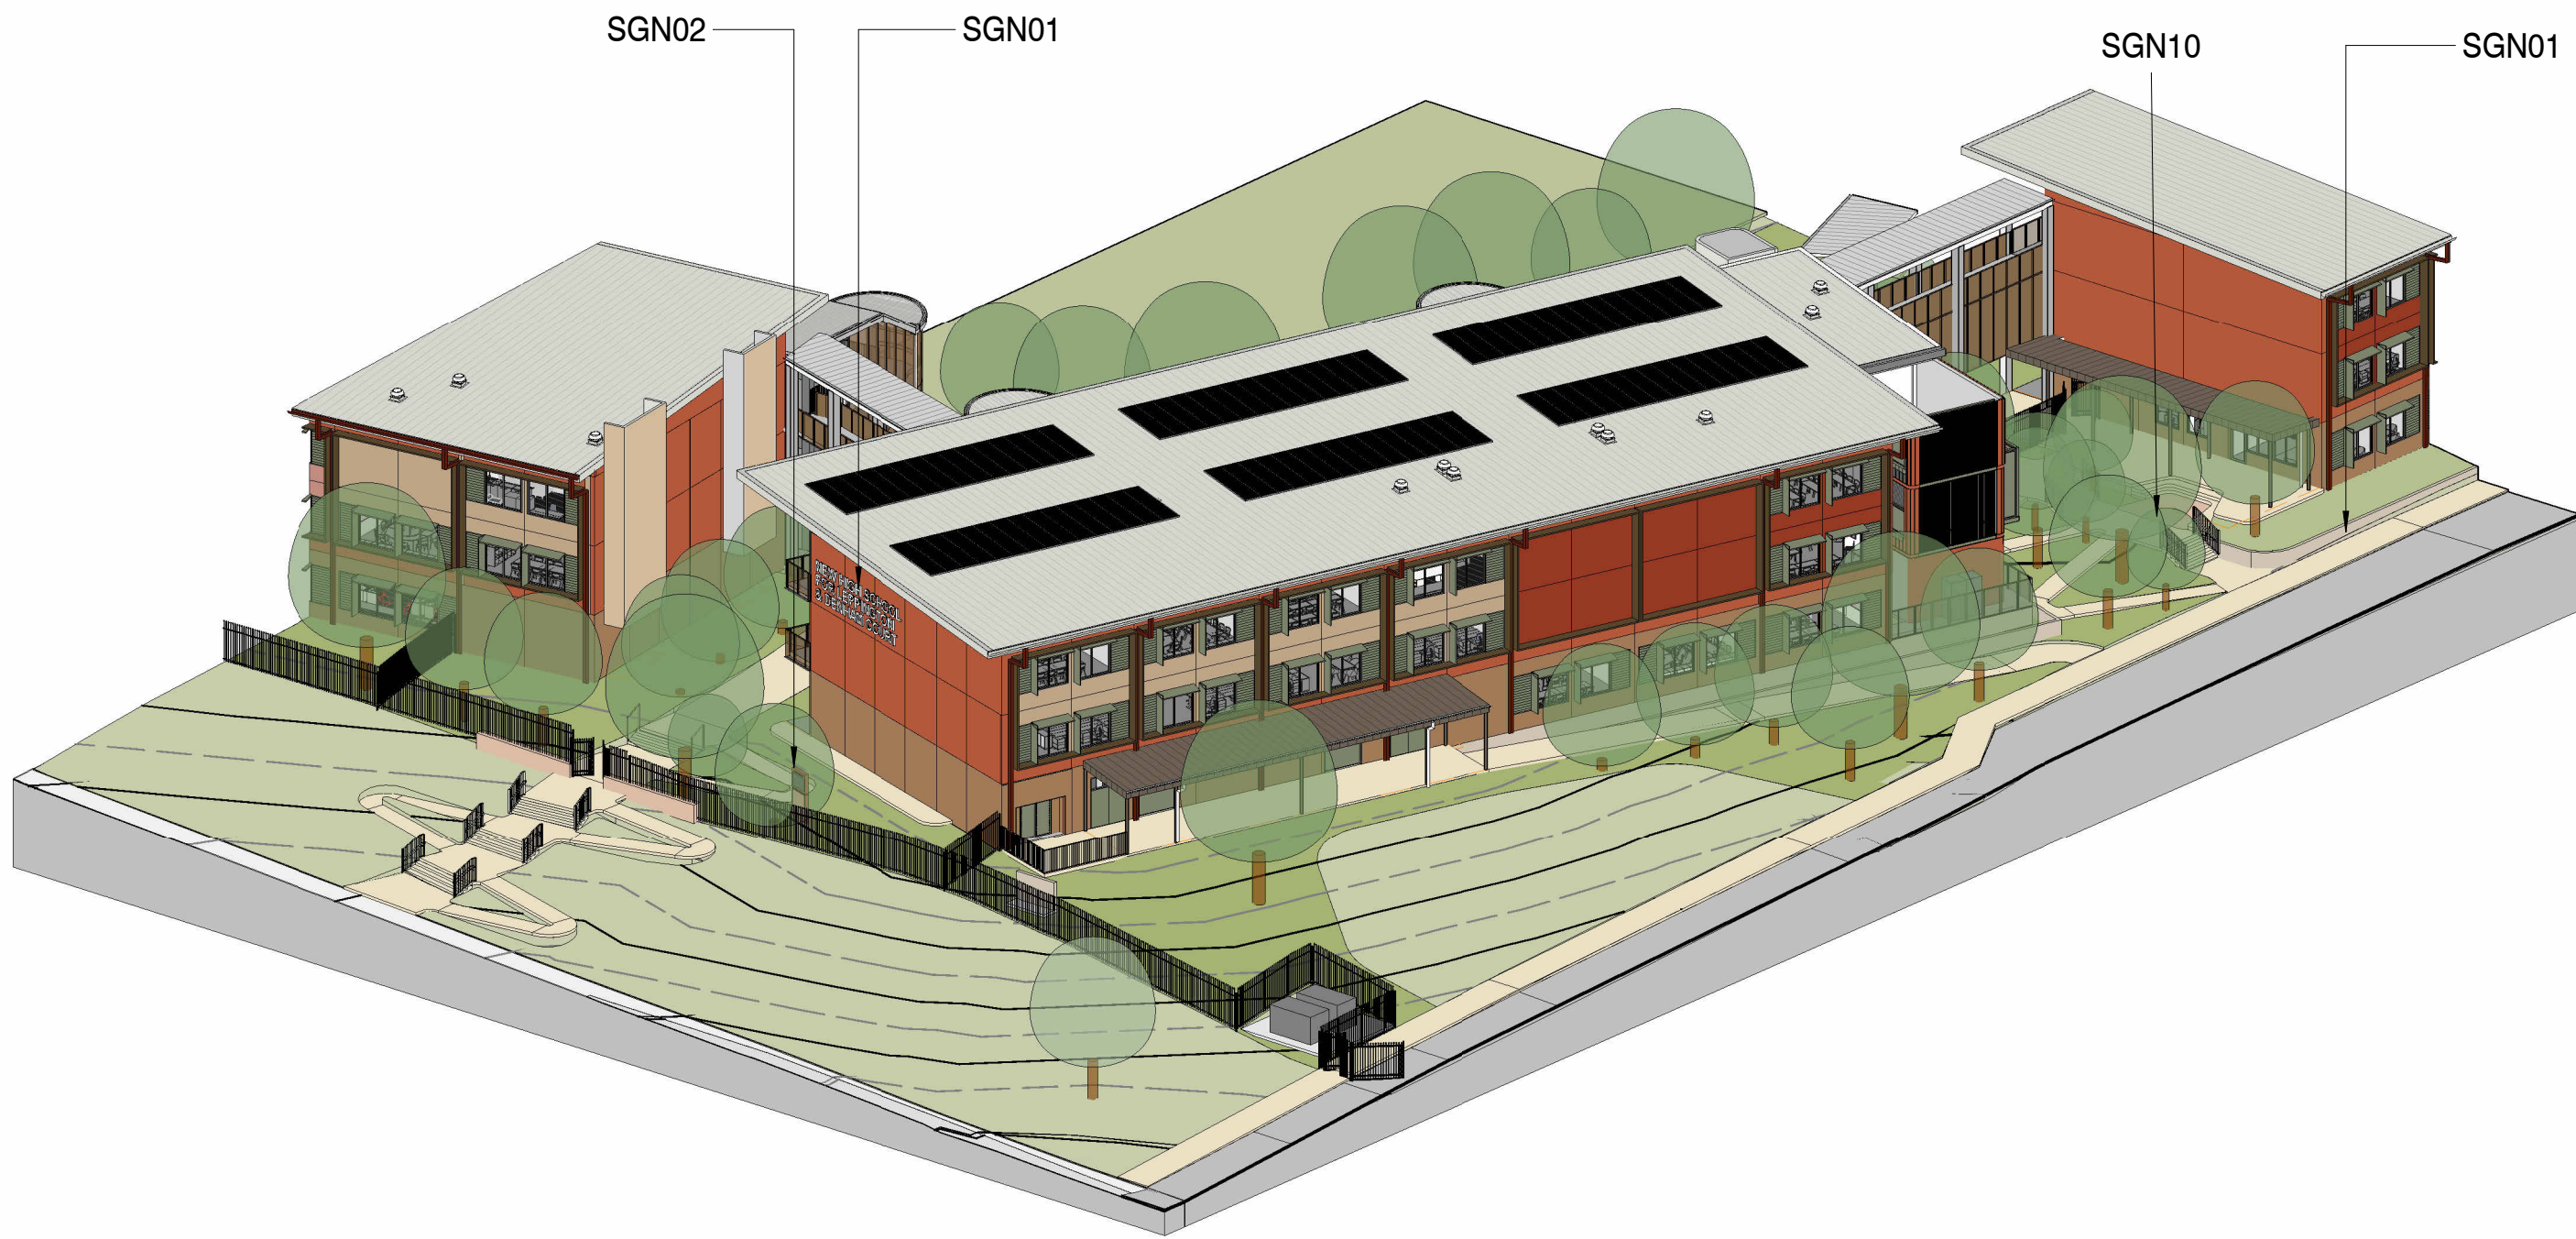



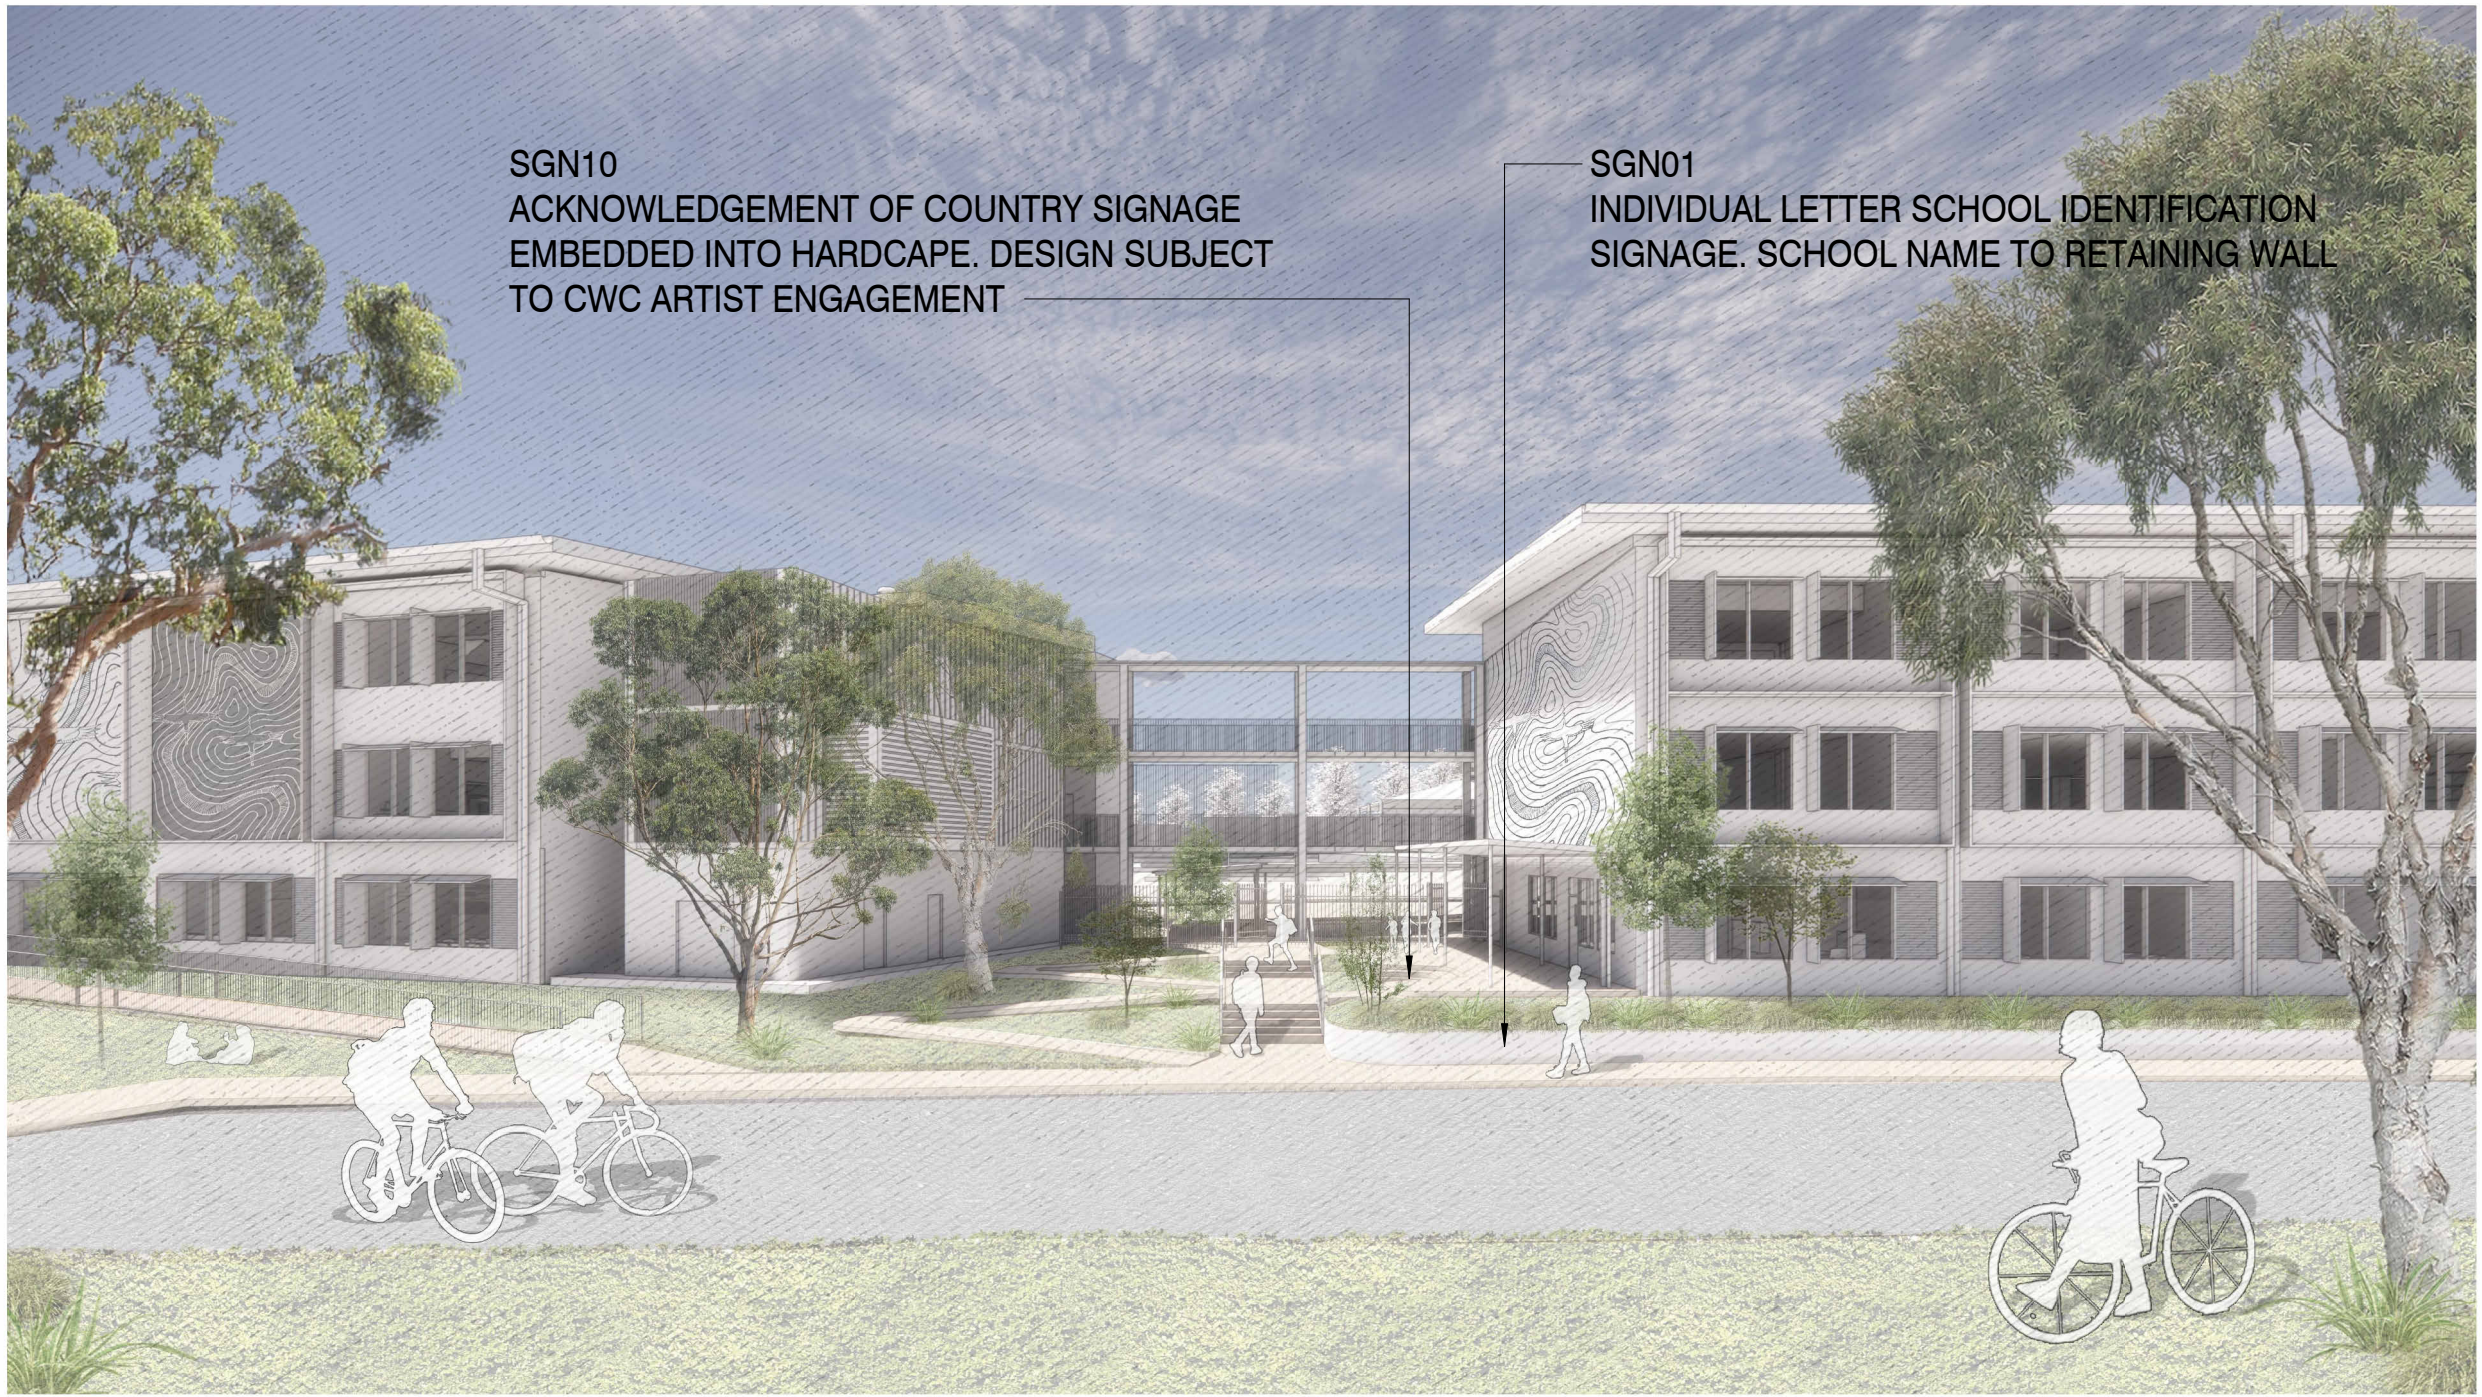

1 SITE ELEVATION - WEST  
1 : 100



2 ENTRY AXONOMETRIC



ACKNOWLEDGEMENT OF COUNTRY SIGNAGE

ISSUE		DATE	SUBJECT	AUTHORISED	LANDSCAPE ARCHITECT	PROJECT MANAGER	CLIENT	PROJECT		PROJECT		DESCRIPTION		
01	29/11/2024	FINAL DRAFT ISSUE FOR REF		EF	 Level 3-5 Bagin Street Sydney NSW 2010 T + 61 2 8332 5600	 Level 15, 207 Kent Street, Sydney NSW 2000 T + 1300 462 6511	 		NEW HIGH SCHOOL FOR LEPPINGTON AND DENHAM COURT	128-134 RICKARD RD, LEPPINGTON NSW 2179	ENTRY SIGNAGE			
02	20/12/2024	ISSUE FOR REF		EF										
03	15/01/2025	ISSUE FOR REF		SS										
					SERVICES		STRUCTURE & CIVIL	ARCHITECT	DISCLAIMER	PROJECT No		DRAWING No	REVISION	
					STEENSEN VARMING				This drawing should be read in conjunction with all the standard notes & abbreviations in the drawing pack, relevant contracts, specifications and drawings. Dimensions are in millimetres. Levels are metres. Do not scale off drawings. Use figured dimensions only. Check dimensions on Site. Report discrepancies immediately.	24 408		LHS-DJRD-00-00-REF-A-0350		03
					Level 6/9-13 Cadellagh Street, Sydney NSW 2000 T + (02) 9967 2200	Level 20, 66 Goulburn Street, Sydney NSW 2000 T + (02) 9967 1312	Level 6/73 Miller St, North Sydney NSW 2060 T + (02) 9439 7288	Level 4-12 9319 2955 ABN: 48 942 921 969 Nominated Architects: Andrew Hopwell 6552 Daniel Beekwilder 6152	SCALE 1 : 100 @ A1	PURPOSE OF ISSUE	STATUS	DRAWN BY	SHEET SIZE	ORIGIN DATE
								DATE PRINTED: 15/01/2025 4:41:43 PM						







1 SITE ELEVATION - NORTH  
1 : 500



2 SITE ELEVATION - SOUTH  
1 : 500

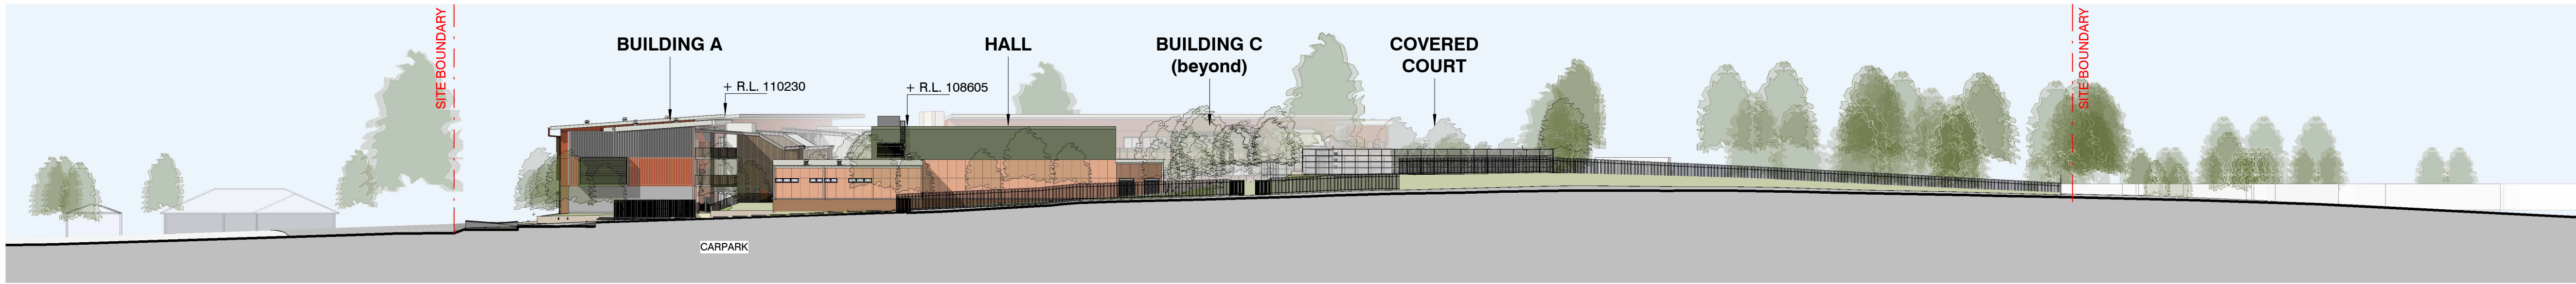


3 SITE ELEVATION - EAST  
1 : 500

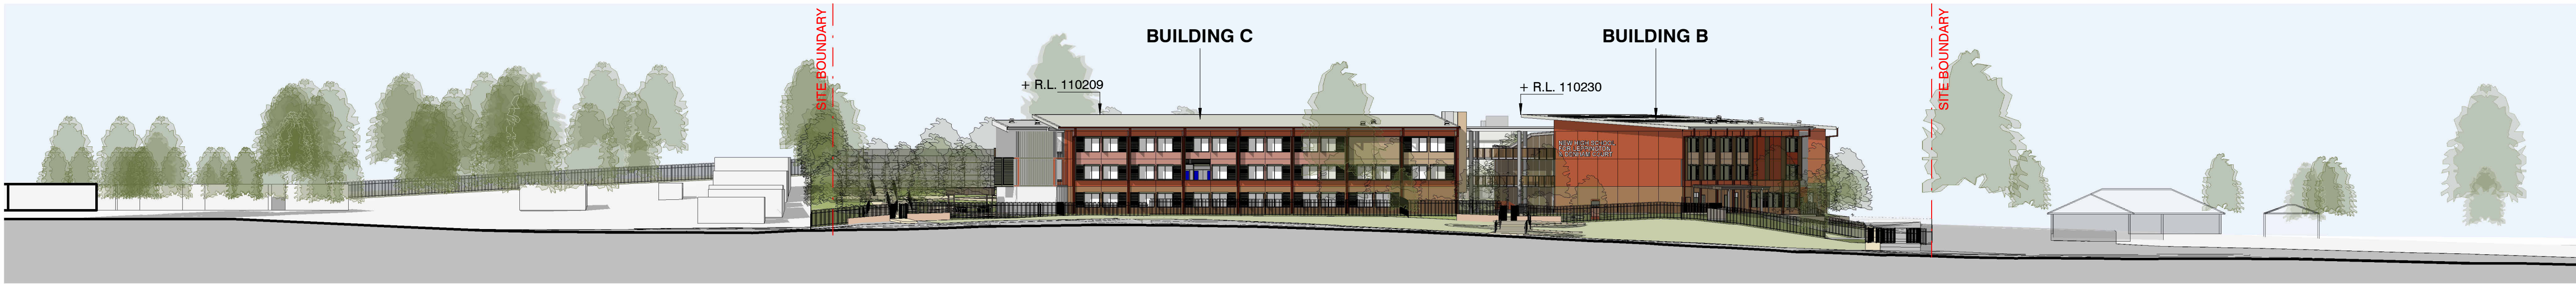


4 SITE ELEVATION - WEST  
1 : 500

ISSUE			DATE	SUBJECT	AUTHORISED	LANDSCAPE ARCHITECT	PROJECT MANAGER	CLIENT	PROJECT			DESCRIPTION		
01	29/11/2024	FINAL DRAFT ISSUE FOR REF			EF	<div><div>SITE IMAGE</div><div>Landscape Architects</div><div>Level 3-5 Baptist Street Sydney NSW 2010 T + 61 2 8332 5600</div></div>	<div><div>TSA Riley</div><div>Level 15, 207 Kent Street, Sydney NSW 2000 T + 61 2 400 462 651</div></div>	<div><div>NSW GOVERNMENT</div><div>Education</div><div>School Infrastructure</div></div>	NEW HIGH SCHOOL FOR LEPPINGTON AND DENHAM COURT			SITE ELEVATIONS		
02	20/12/2024	ISSUE FOR REF			EF				128-134 RICKARD RD, LEPPINGTON NSW 2179			PROJECT No	DRAWING No	REVISION
03	15/01/2025	ISSUE FOR REF			SS							24 408	LHS-DJRD-00-00-REF-A-3001	03
						SERVICES		STRUCTURE & CIVIL	<div><div>DISCLAIMER</div><div>This drawing should be read in conjunction with all the standard notes &amp; abbreviations in the drawing pack, relevant contracts, specifications and drawings. Dimensions are in millimetres. Levels are metres. Do not scale off drawings. Use figured dimensions only. Check dimensions on Site. Report discrepancies immediately.</div></div>			PURPOSE OF ISSUE		
						STEENSEN VARMING		TTW				STATUS		
						Level 6/9-13 Castlemore Street, Sydney NSW 2000 T + 61 2 9567 2200	Level 20, 66 Goulburn Street, Sydney NSW 2000 T + 61 2 9556 1312	Level 6/73 Miller St, North Sydney NSW 2060 T + 61 2 9439 7288				DRAWN BY		
												SHEET SIZE		
												ORIGIN DATE		
												15/01/2025 4:43:15 PM		
												ISSUE FOR REF		
												S4		
												AL		
												A1		
												29/11/24		



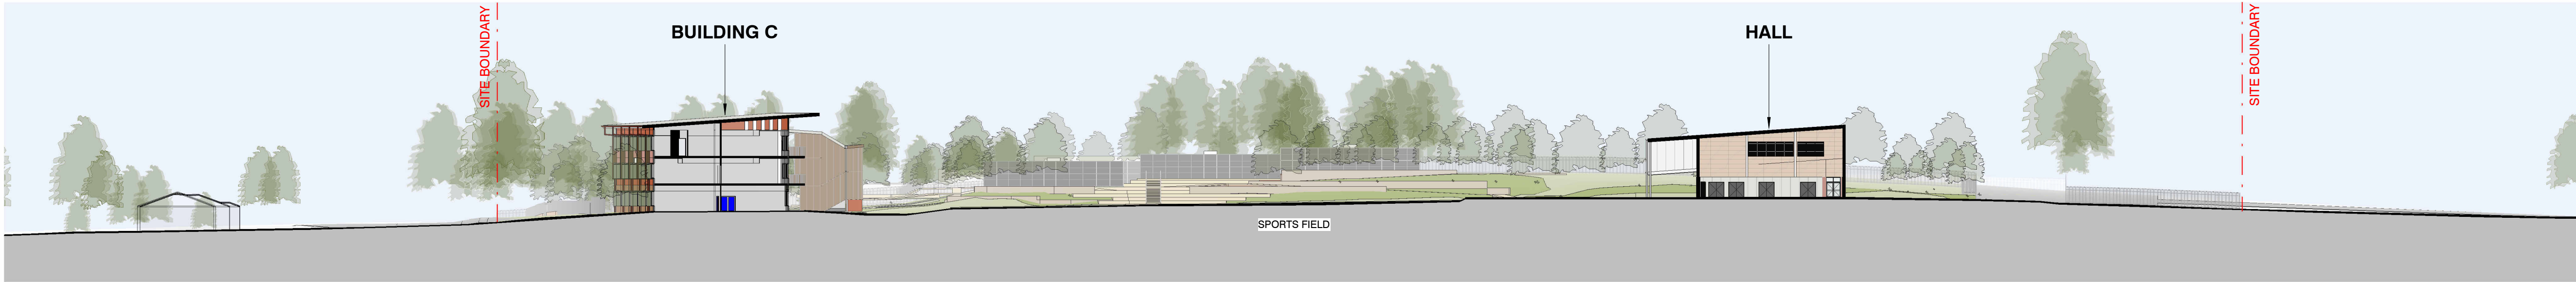



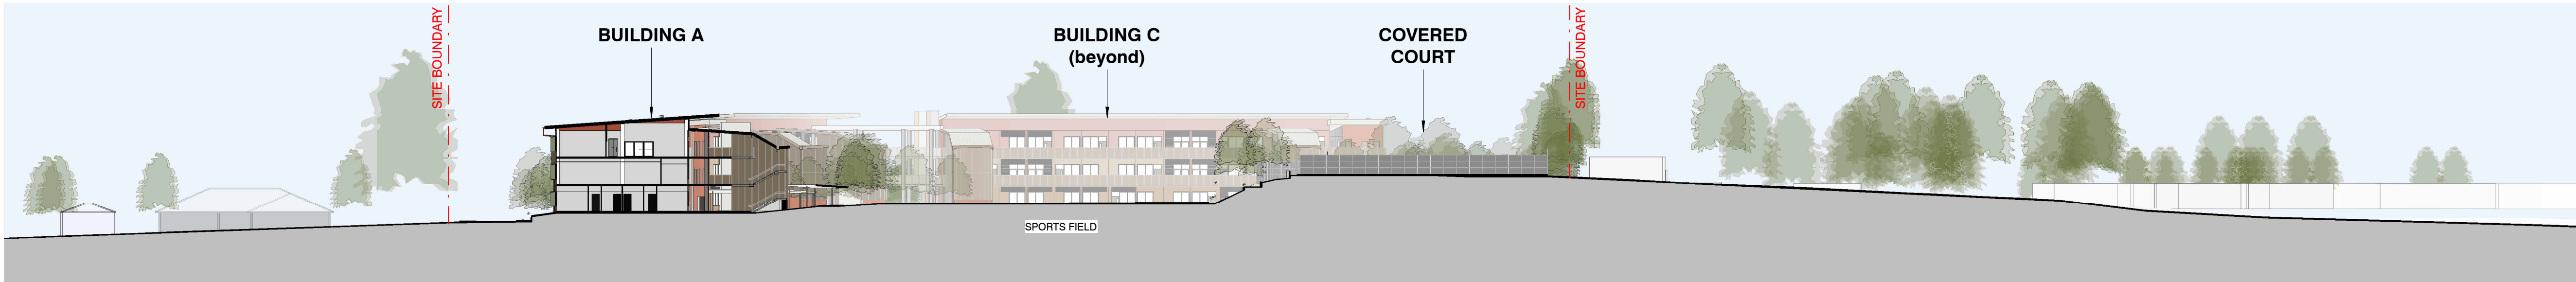






① SITE SECTION 01  
1 : 500








② SITE SECTION 02  
1 : 500

ISSUE		DATE	SUBJECT	AUTHORISED	LANDSCAPE ARCHITECT	PROJECT MANAGER	CLIENT	PROJECT			DESCRIPTION		
01	29/11/2024	FINAL DRAFT ISSUE FOR REF		EF	 Level 3-5 Baptist Street Sydney NSW 2010 T + 61 2 8332 5600	 Level 15, 207 Kent Street, Sydney NSW 2000 T + 1300 462 651	 <b>Education</b> School Infrastructure	 T +612 9319 2955 M +61 945 921 969 Nominated Architects: Andrew Hopwell 6592 Daniel Beekwilder 6192			NEW HIGH SCHOOL FOR LEPPINGTON AND DENHAM COURT  128-134 RICKARD RD, LEPPINGTON NSW 2179	SITE SECTIONS	
02	20/12/2024	ISSUE FOR REF		EF									
03	15/01/2025	ISSUE FOR REF		SS									
					SERVICES		STRUCTURE & CIVIL	ARCHITECT	DISCLAIMER This drawing should be read in conjunction with all the standard notes & abbreviations in the drawing pack, relevant contracts, specifications and drawings. Dimensions are in millimetres. Levels are metres. Do not scale off drawings. Use figured dimensions only. Check dimensions on Site. Report discrepancies immediately.				
					 Level 8/9-13 Castlemore Street, Sydney NSW 2000 T + 02 9667 2200	 Level 20, 66 Goulburn Street, Sydney NSW 2000 T + 02 9258 1312	 Level 6/73 Miller St, North Sydney NSW 2060 T + 02 9439 7288	 63 Myrtle Street Chippendale NSW 2008 Sydney Australia djrd.com.au	 1:500 @ A1 DATE PRINTED: 15/01/2025 4:43:31 PM				
									PROJECT No			DRAWING No	REVISION
									24 408			LHS-DJRD-00-00-REF-A-4001	03
					PURPOSE OF ISSUE			STATUS	DRAWN BY	SHEET SIZE	ORIGIN DATE		
					ISSUE FOR REF			S4	AL	A1	29/11/24		





ISSUE		DATE	SUBJECT	AUTHORISED	LANDSCAPE ARCHITECT	PROJECT MANAGER	CLIENT	PROJECT			PROJECT			DESCRIPTION						
01	29/11/2024	FINAL DRAFT	ISSUE FOR REF	EF	 Level 3-5 Bagin Street Parramatta, 2150 T + 61 2 8332 5600	<b>TSA Riley</b> Level 15, 207 Kent Street, Sydney NSW 2000 T + 1300 462 661	 <b>Education</b> School Infrastructure	NEW HIGH SCHOOL FOR LEPPINGTON AND DENHAM COURT 128-134 RICKARD RD, LEPPINGTON NSW 2179			3D IMAGES - AERIAL									
02	20/12/2024	ISSUE FOR REF	EF																	
03	15/01/2025	ISSUE FOR REF	SS																	
					SERVICES		STRUCTURE & CIVIL	ARCHITECT	DISCLAIMER			PROJECT No			DRAWING No		REVISION			
					<b>STEENSEN VARMING</b> Level 6/9-13 Castlereagh Street, Sydney NSW 2000 T + (02) 9967 2200	 Level 20, 66 Goulburn Street, Sydney NSW 2000 T + (02) 9967 1312	 63 Myrtle Street Chippendale NSW 2008 Sydney Australia tjw@ttw.com.au	 T +61 2 9310 2955 M +61 2 945 921 969 Nominated Architects: Andrew Hopwell 6552 Daniel Beekwilder 6192	This drawing should be read in conjunction with all the standard notes & abbreviations in the drawing pack, relevant contracts, specifications and drawings. Dimensions are in millimetres. Levels are metres. Do not scale off drawings. Use figured dimensions only. Check dimensions on Site. Report discrepancies immediately.			24 408			LHS-DJRD-00-00-REF-A-8601			03		
												SCALE	@ A1	PURPOSE OF ISSUE			STATUS	DRAWN BY	SHEET SIZE	ORIGIN DATE
												DATE PRINTED:			15/01/2025 4:43:36 PM			ISSUE FOR REF	S4	CT












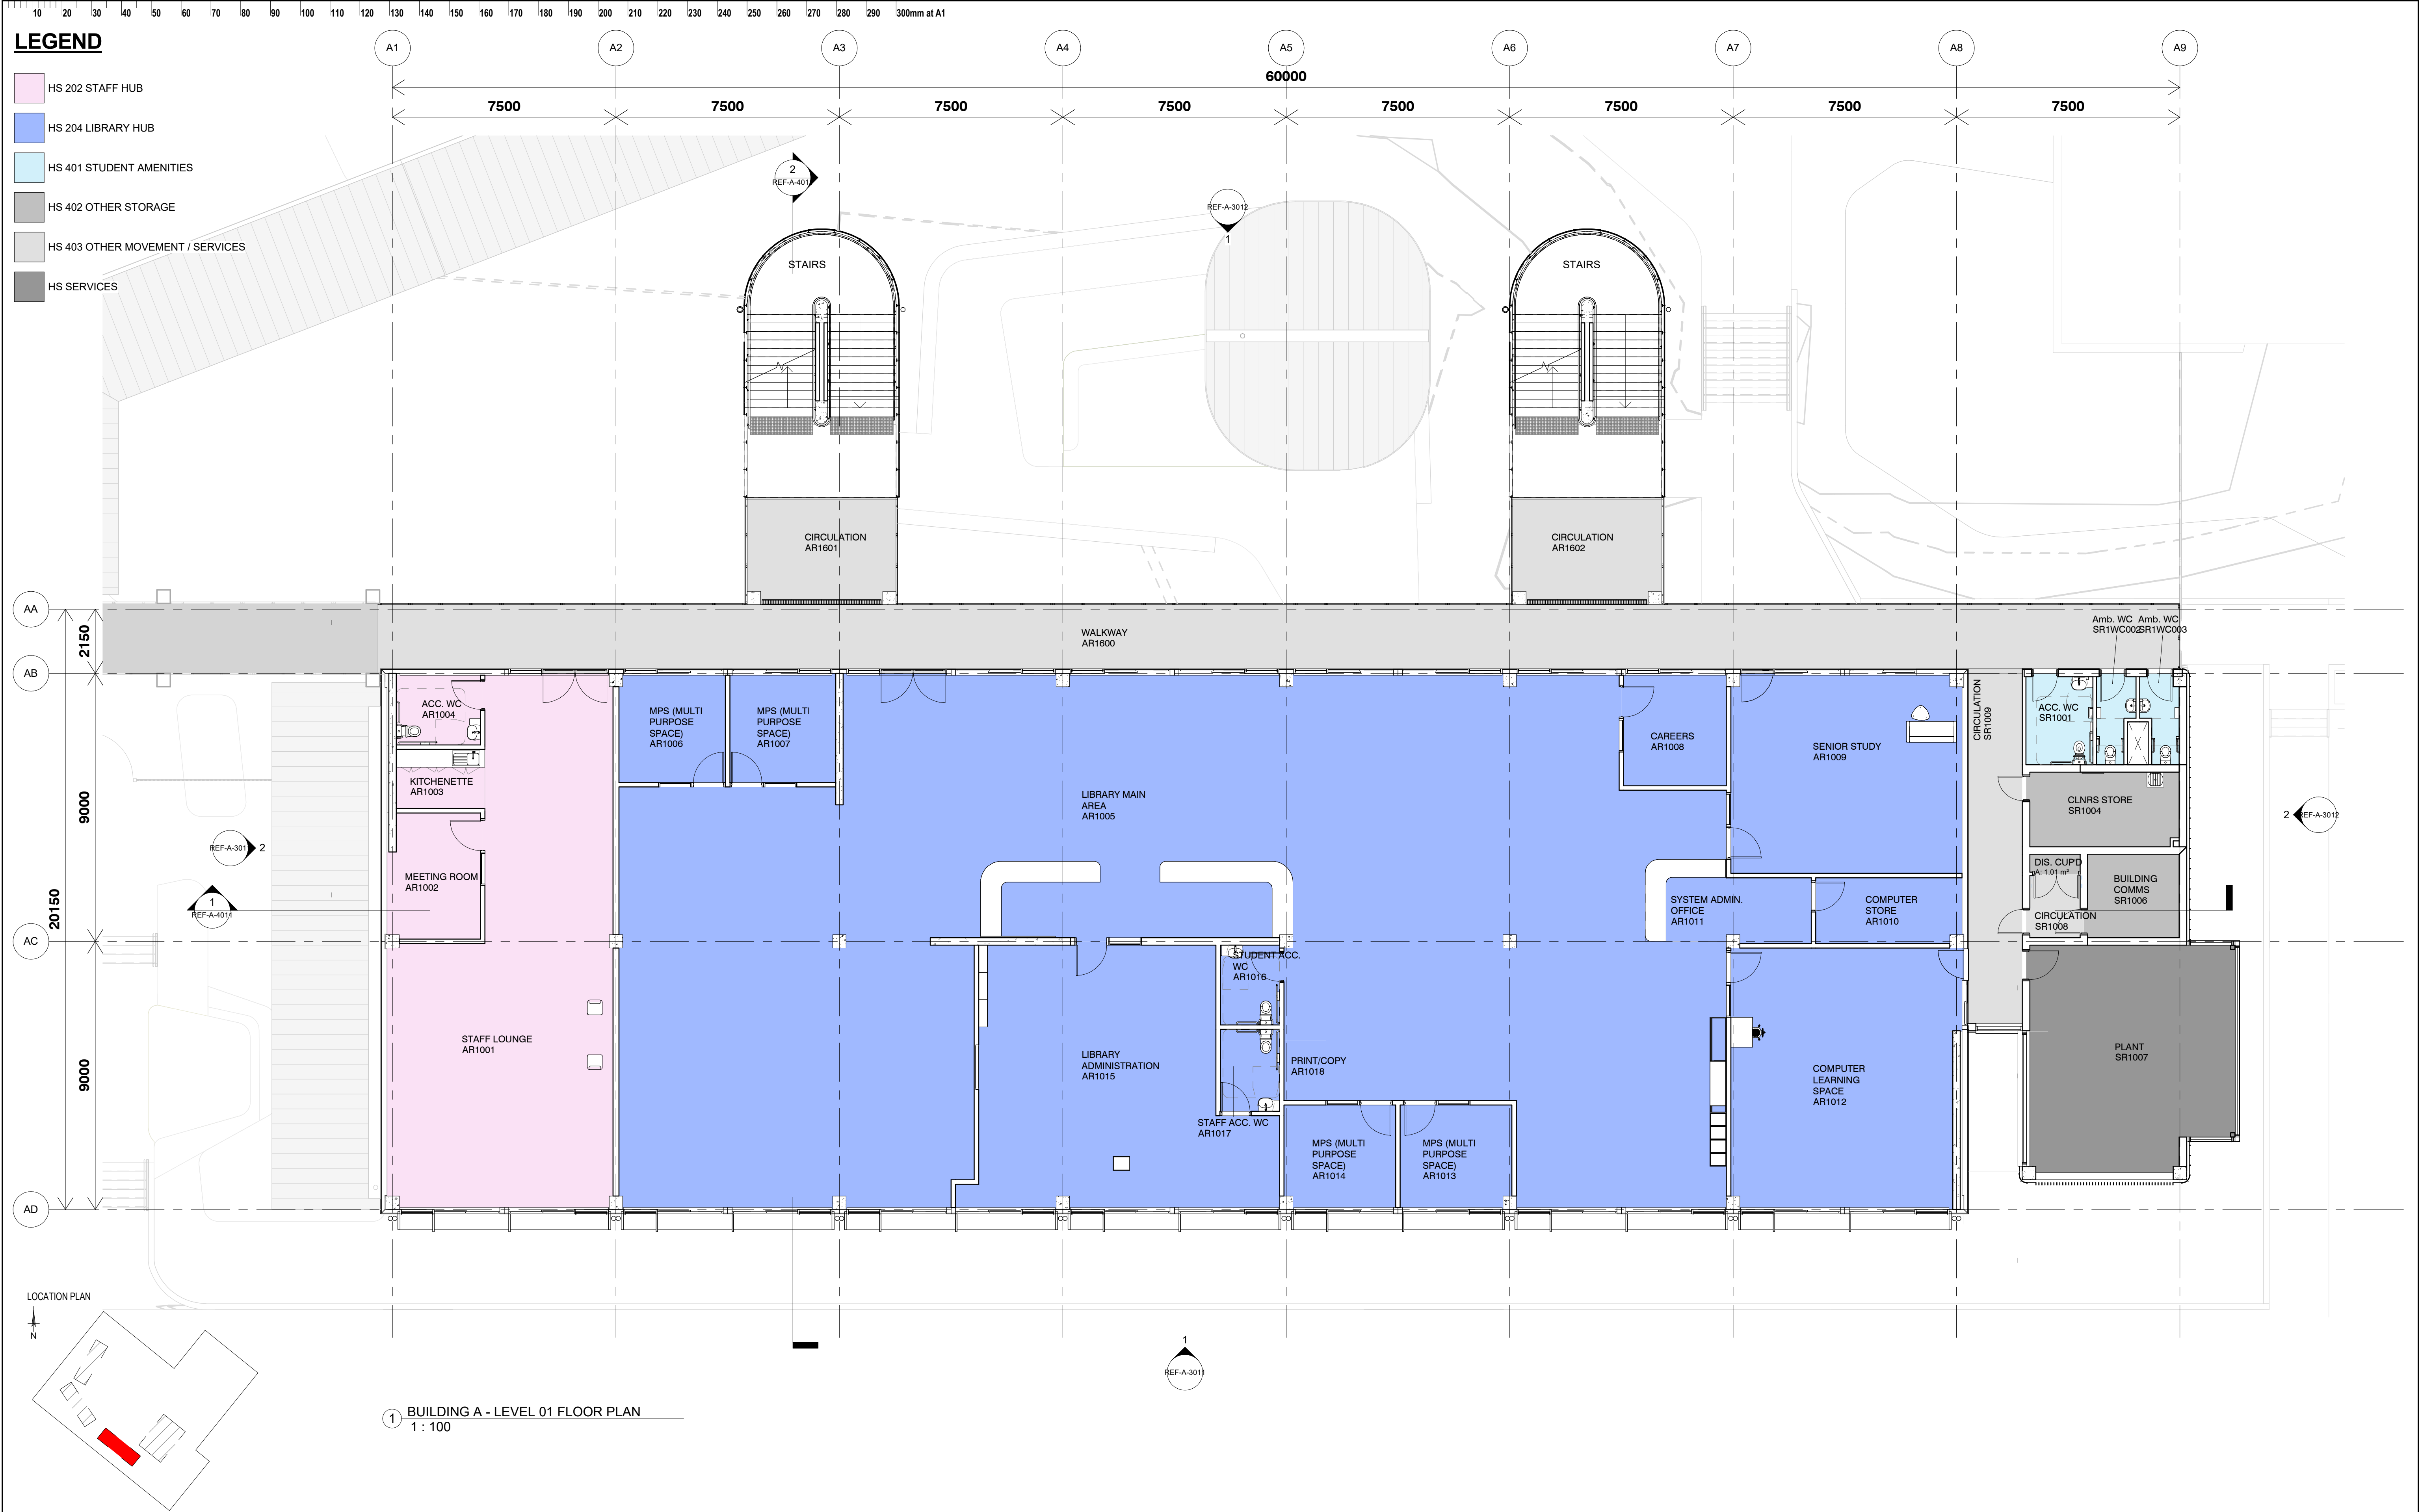






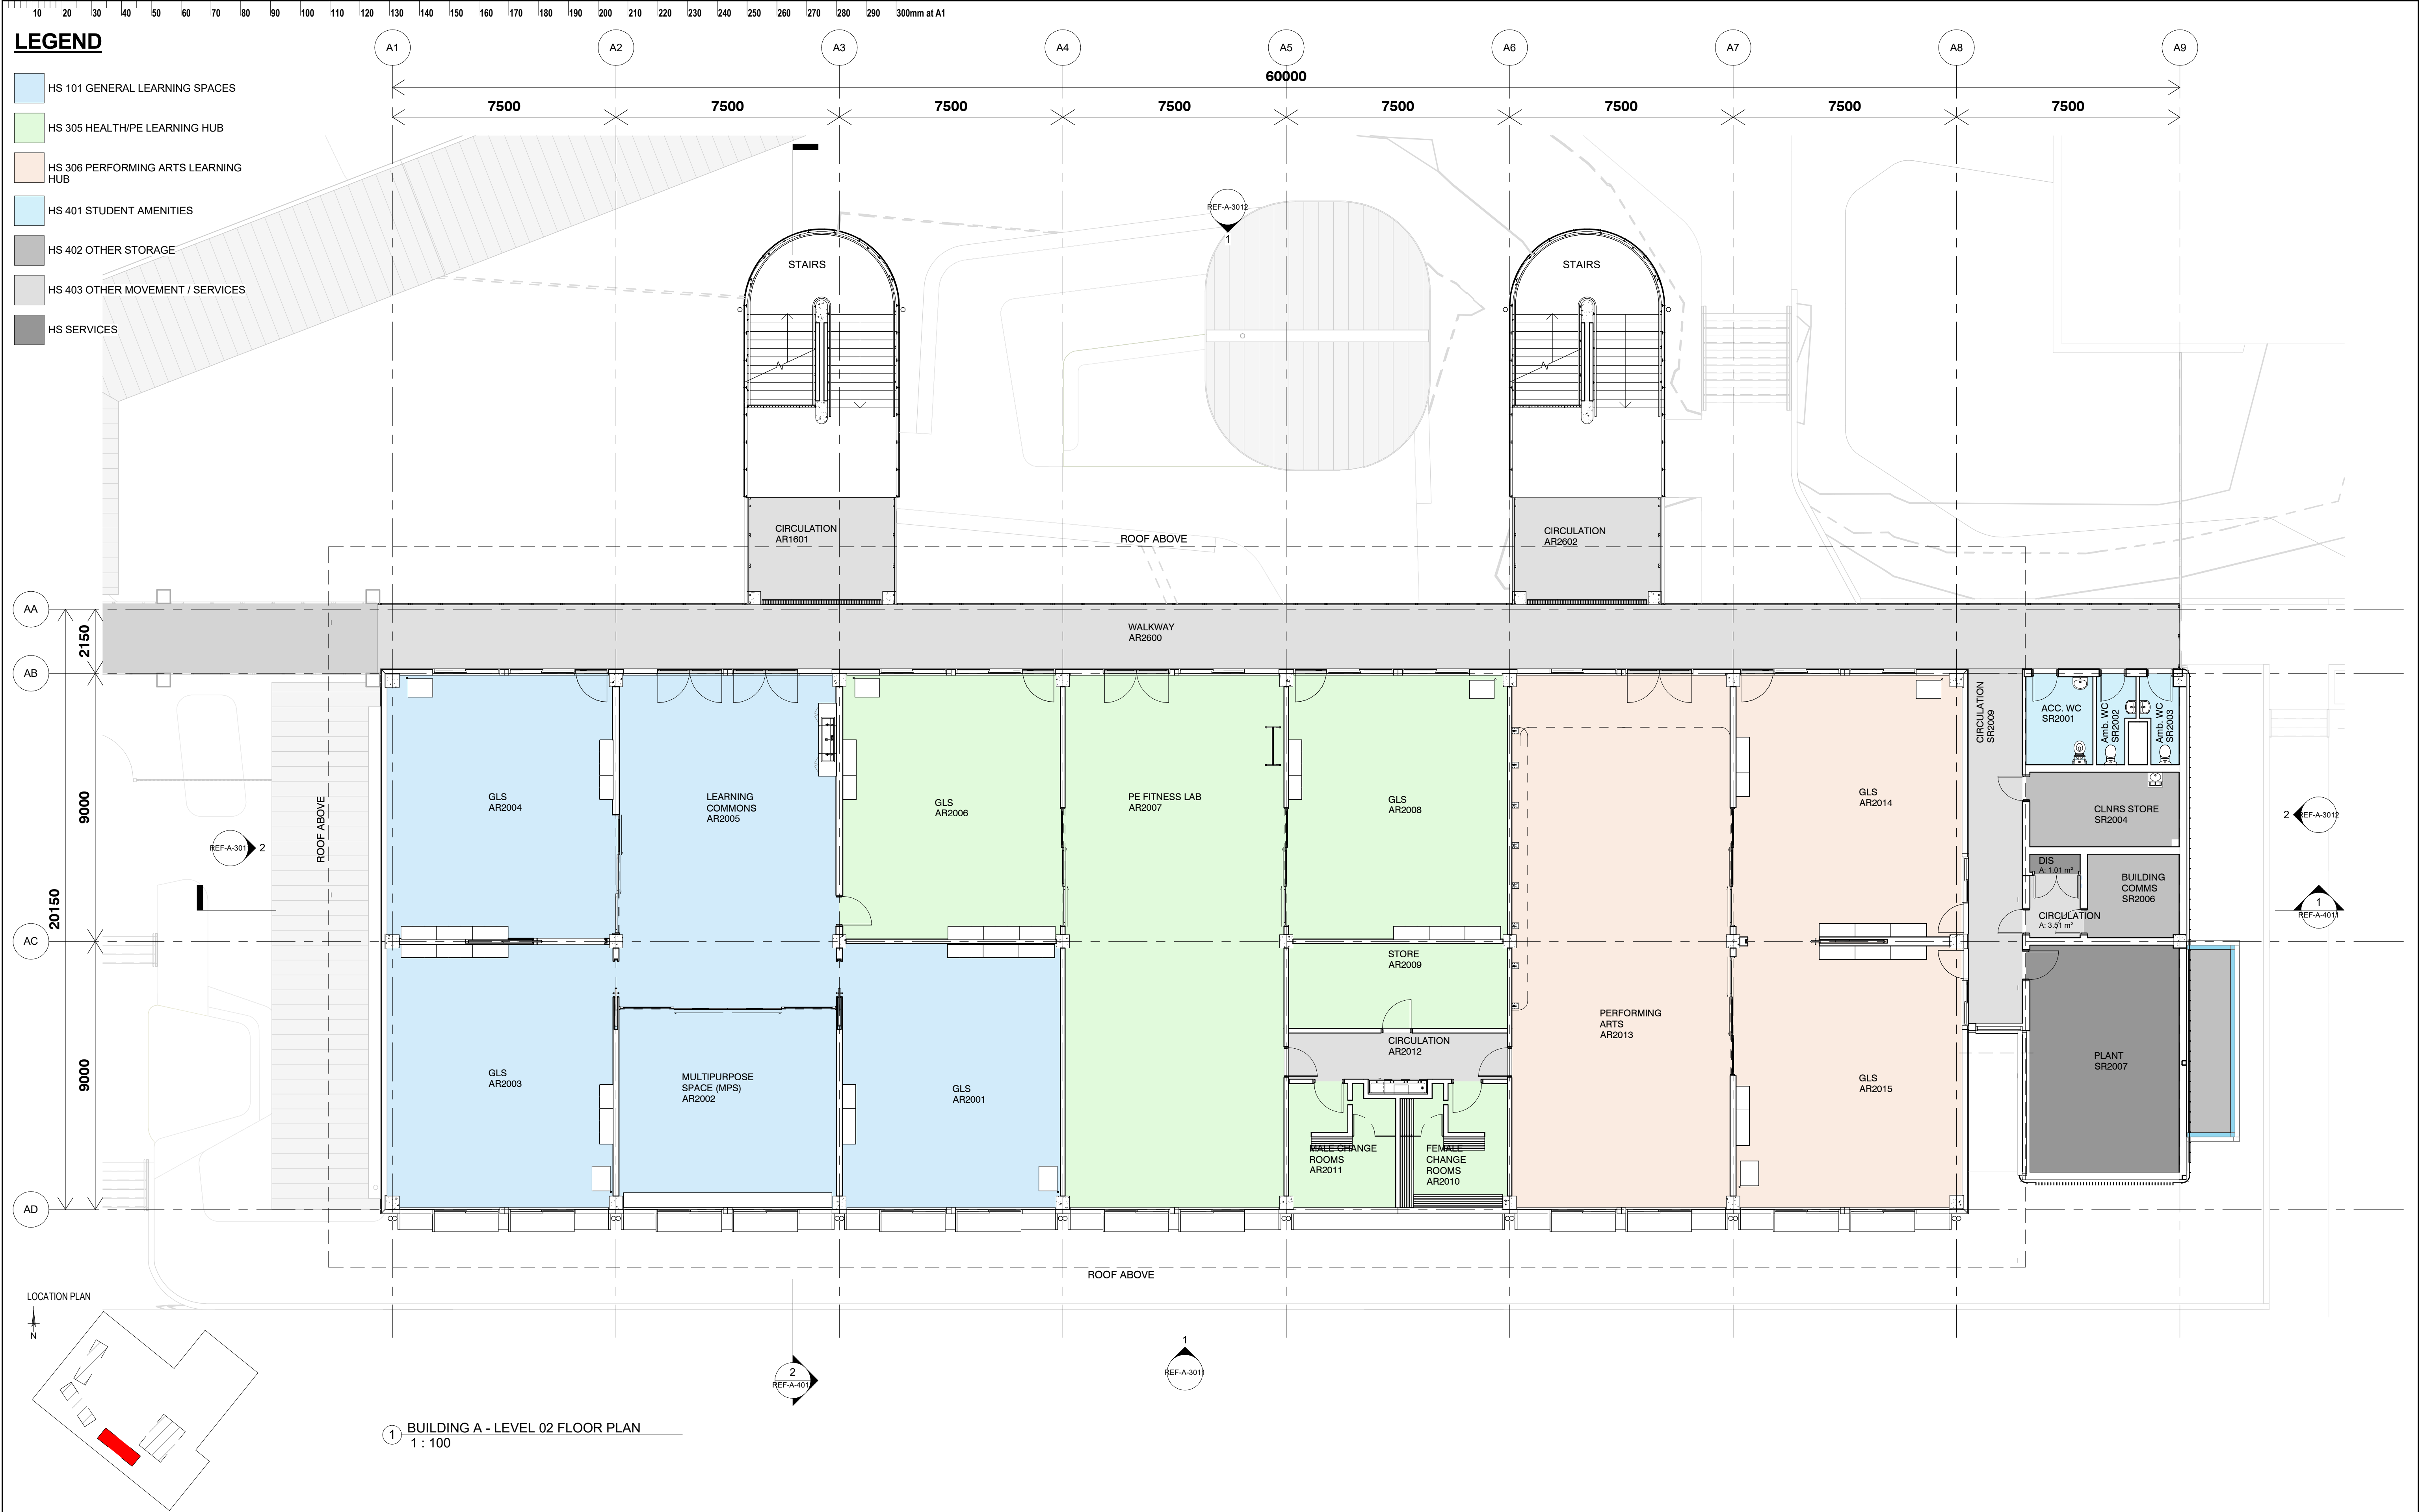










1 BUILDING A - LEVEL 01 FLOOR PLAN  
1 : 100

ISSUE		DATE	SUBJECT	AUTHORISED	LANDSCAPE ARCHITECT	PROJECT MANAGER	CLIENT	PROJECT			DESCRIPTION														
01	29/11/2024	FINAL DRAFT ISSUE FOR REF		EF	 Level 3-5 Baginburr Street, Sydney NSW 2015 T + 61 2 8332 5600	 Level 15, 207 Kent Street, Sydney NSW 2000 T + 61 2 8332 5601	 	NEW HIGH SCHOOL FOR LEPPINGTON AND DENHAM COURT 128-134 RICKARD RD, LEPPINGTON NSW 2179			BUILDING A - LEVEL 1 FLOOR PLAN														
02	15/01/2025	ISSUE FOR REF		SS																					
					SERVICES		STRUCTURE & CIVIL	ARCHITECT	DISCLAIMER This drawing should be read in conjunction with all the standard notes & abbreviations in the drawing pack, relevant contracts, specifications and drawings. Dimensions are in millimetres. Levels are metres. Do not scale off drawings. Use figured dimensions only. Check dimensions on Site. Report discrepancies immediately.			PROJECT NEW HIGH SCHOOL FOR LEPPINGTON AND DENHAM COURT 128-134 RICKARD RD, LEPPINGTON NSW 2179			DESCRIPTION BUILDING A - LEVEL 1 FLOOR PLAN										
					 Level 6/9-13 Castlereagh Street, Sydney NSW 2000 T + (02) 9967 2200	 Level 20, 66 Goulburn Street, Sydney NSW 2000 T + (02) 959 1312	 Level 6/73 Miller St, North Sydney Sydney NSW 2060 T + (02) 9439 7286	 T + 61 2 9310 2955 ABN: 48 942 921 969 Nominated Architects: Andrew Hipwell: 6562 Daniel Beekwilder: 6162 63 Myrtle Street Chippendale NSW 2008 Sydney Australia djrd.com.au																	
								 SCALE 1: 100 @ A1 DATE PRINTED: 15/01/2025 4:18:53 PM																	
											24 408			LHS-DJRD-B00A-L-1-REF-A-1011 02											
											PURPOSE OF ISSUE			STATUS			DRAWN BY			SHEET SIZE			ORIGIN DATE		
											ISSUE FOR REF			S4			DL			A1			29/11/24		






ISSUE		DATE	SUBJECT	AUTHORISED	LANDSCAPE ARCHITECT	PROJECT MANAGER	CLIENT	PROJECT	DESCRIPTION
01	29/11/2024	FINAL DRAFT ISSUE FOR REF	EF		 Level 3-5 Baginbun Street, Parramatta 2150 T + 61 2 8332 5600	<b>TSA Riley</b> Level 15, 207 Kent Street, Sydney NSW 2000 T + 61 2 832 6501	 <b>Education School Infrastructure</b>	NEW HIGH SCHOOL FOR LEPPINGTON AND DENHAM COURT 128-134 RICKARD RD, LEPPINGTON NSW 2179	BUILDING A - LEVEL 2 FLOOR PLAN
02	15/01/2025	ISSUE FOR REF	SS						
					SERVICES		STRUCTURE & CIVIL		
					 Level 6/9-13 Castlereagh Street, Sydney NSW 2000 T + 61 2 9667 2200	 Level 20, 66 Goulburn Street, Sydney NSW 2000 T + 61 2 9559 1312	 Level 6/73 Miller St North Sydney NSW 2060 T + 61 2 9439 7286	 T + 61 2 9310 2953 NSW 16 945 921 969 Nominated Architects Andrew Hipwell 6592 Daniel Beekwilder 6162 63 Myrtle Street Cherrybrook NSW 2008 Sydney Australia djrd.com.au	DISCLAIMER This drawing should be read in conjunction with all the standard notes & abbreviations in the drawing pack, relevant contracts, specifications and drawings. Dimensions are in millimetres. Levels are metres. Do not scale off drawings. Use figured dimensions only. Check dimensions on Site. Report discrepancies immediately.
								PROJECT	DESCRIPTION
								NEW HIGH SCHOOL FOR LEPPINGTON AND DENHAM COURT	BUILDING A - LEVEL 2 FLOOR PLAN
								128-134 RICKARD RD, LEPPINGTON NSW 2179	
								PROJECT No	DRAWING No
								24 408	LHS-DJRD-B00A-L2-REF-A-1012
								PURPOSE OF ISSUE	STATUS
								ISSUE FOR REF	S4
								DATE PRINTED:	15/01/2025 4:19:13 PM
								SCALE	1 : 100 @ A1
								0 1 2 3 5	1:100
								DATE PRINTED:	15/01/2025 4:19:13 PM
								REVISION	02
								PURPOSE OF ISSUE	STATUS
								ISSUE FOR REF	S4
								DRAWN BY	DL
								SHEET SIZE	A1
								ORIGIN DATE	29/11/24







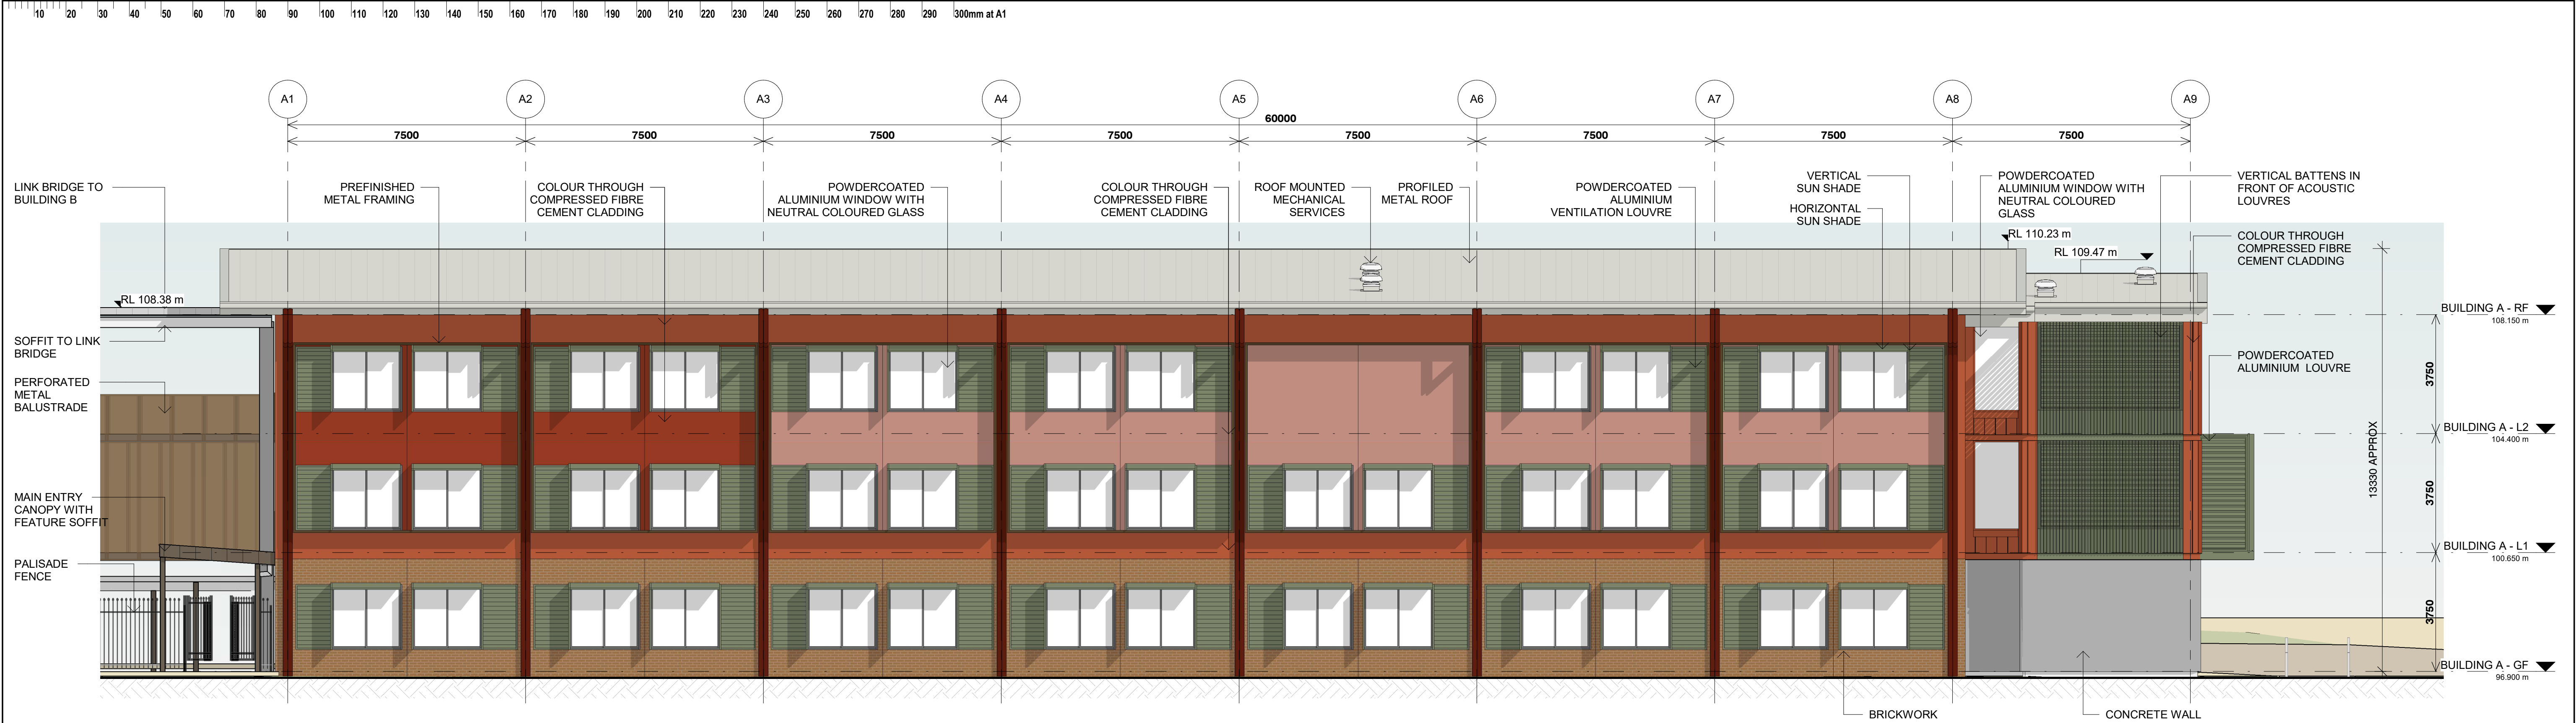










1 BUILDING A - SOUTH-WEST ELEVATION  
1 : 100











2 BUILDING A-SOUTH-EAST ELEVATION  
1 : 100

 ISSUE		DATE	SUBJECT	AUTHORISED	LANDSCAPE ARCHITECT	PROJECT MANAGER	CLIENT	PROJECT		PROJECT		DESCRIPTION				
01	29/11/2024	FINAL DRAFT ISSUE FOR REF		EF	 Level 3-5 Bayside Street Sydney NSW 2010 T + 61 2 8332 5600	 Level 15, 207 Kent Street, Sydney NSW 2000 T + 1300 462 651	 			NEW HIGH SCHOOL FOR LEPPINGTON AND DENHAM COURT 128-134 RICKARD RD, LEPPINGTON NSW 2179	BUILDING A - ELEVATIONS - SHEET 1					
02	15/01/2025	ISSUE FOR REF		SS												
					SERVICES		STRUCTURE & CIVIL	ARCHITECT	DISCLAIMER		REVISION					
					STEENSEN VARMING				This drawing should be read in conjunction with all the standard notes & abbreviations in the drawing pack, relevant contracts, specifications and drawings. Dimensions are in millimetres. Levels are metres. Do not scale off drawings. Use figured dimensions only. Check dimensions on Site. Report discrepancies immediately.		02					
					Level 69/13 Castlereagh Street, Sydney NSW 2000 T + (02) 9967 2200	Level 20, 66 Goulburn Street, Sydney NSW 2000 T + (02) 9299 1312	Level 6/73 Miller St, North Sydney NSW 2060 T + (02) 9439 1286			PURPOSE OF ISSUE		STATUS	DRAWN BY	SHEET SIZE	ORIGIN DATE	
										SCALE: 1: 100 @ A1		ISSUE FOR REF	S4	DL	A1	29/11/24
										DATE PRINTED:		15/01/2025 4:22:46 PM				






ISSUE	DATE	SUBJECT	AUTHORISED	LANDSCAPE ARCHITECT	PROJECT MANAGER	CLIENT	<div><div>Education School Infrastructure</div></div>	THIS DRAWING IS INTENDED TO BE PRINTED IN COLOUR	<div>DISCLAIMER</div> <div>This drawing should be read in conjunction with all the standard notes &amp; abbreviations in the drawing pack, relevant contracts, specifications and drawings. Dimensions are in millimetres. Levels are metres. Do not scale off drawings. Use figured dimensions only. Check dimensions on site. Report discrepancies immediately.</div>	PROJECT	DESCRIPTION		
01	29/11/2024	FINAL DRAFT ISSUE FOR REF	EF	<div><div>Level 3-4 Baptist Street Redfern, 2015 T + 61 2 8332 6600</div></div>	<div><div>Level 15, 207 Kent Street, Sydney NSW 2000 T + 1500 462 651</div></div>	<div><div>Education School Infrastructure</div></div>				NEW HIGH SCHOOL FOR LEPPINGTON AND DENHAM COURT	BUILDING A - ELEVATIONS - SHEET 2		
02	15/01/2025	ISSUE FOR REF	SS				<div>SERVICES</div> <div><div>Level 80-13 Castlereagh Street, Sydney NSW 2000 T + (02) 9967 2200</div></div>	<div>STRUCTURE &amp; CIVIL</div> <div><div>Level 20, 66 Goulburn Street, Sydney NSW 2000 T + (02) 9967 1312</div></div>	<div>ARCHITECT</div> <div><div>T +612 8019 2065 ABN: 48 942 621 969 Notified Architects Andrew Hipwell 6552 David Stephenson 6192 63 Myrtle Street Cherrydale NSW 2008 NSW 2000 T + (02) 9439 7298 djrcd.com.au</div></div>			128-134 RICKARD RD, LEPPINGTON NSW 2179	
						<div><div>0 1 2 3 5</div><div>1:100 @ A1</div></div> <div>DATE PRINTED: 15/01/2025 4:26:27 PM</div>				<div>PROJECT No</div> <div>DRAWING No</div> <div>REVISION</div>			
										24 408	LHS-DJRD-B00A-ZZ-REF-A-3012	02	
										<div>PURPOSE OF ISSUE</div> <div>STATUS</div> <div>ISSUE FOR REF</div>	<div>DRAWN BY</div> <div>DL</div>	<div>SHEET SIZE</div> <div>A1</div>	<div>ORIGIN DATE</div> <div>29/11/24</div>







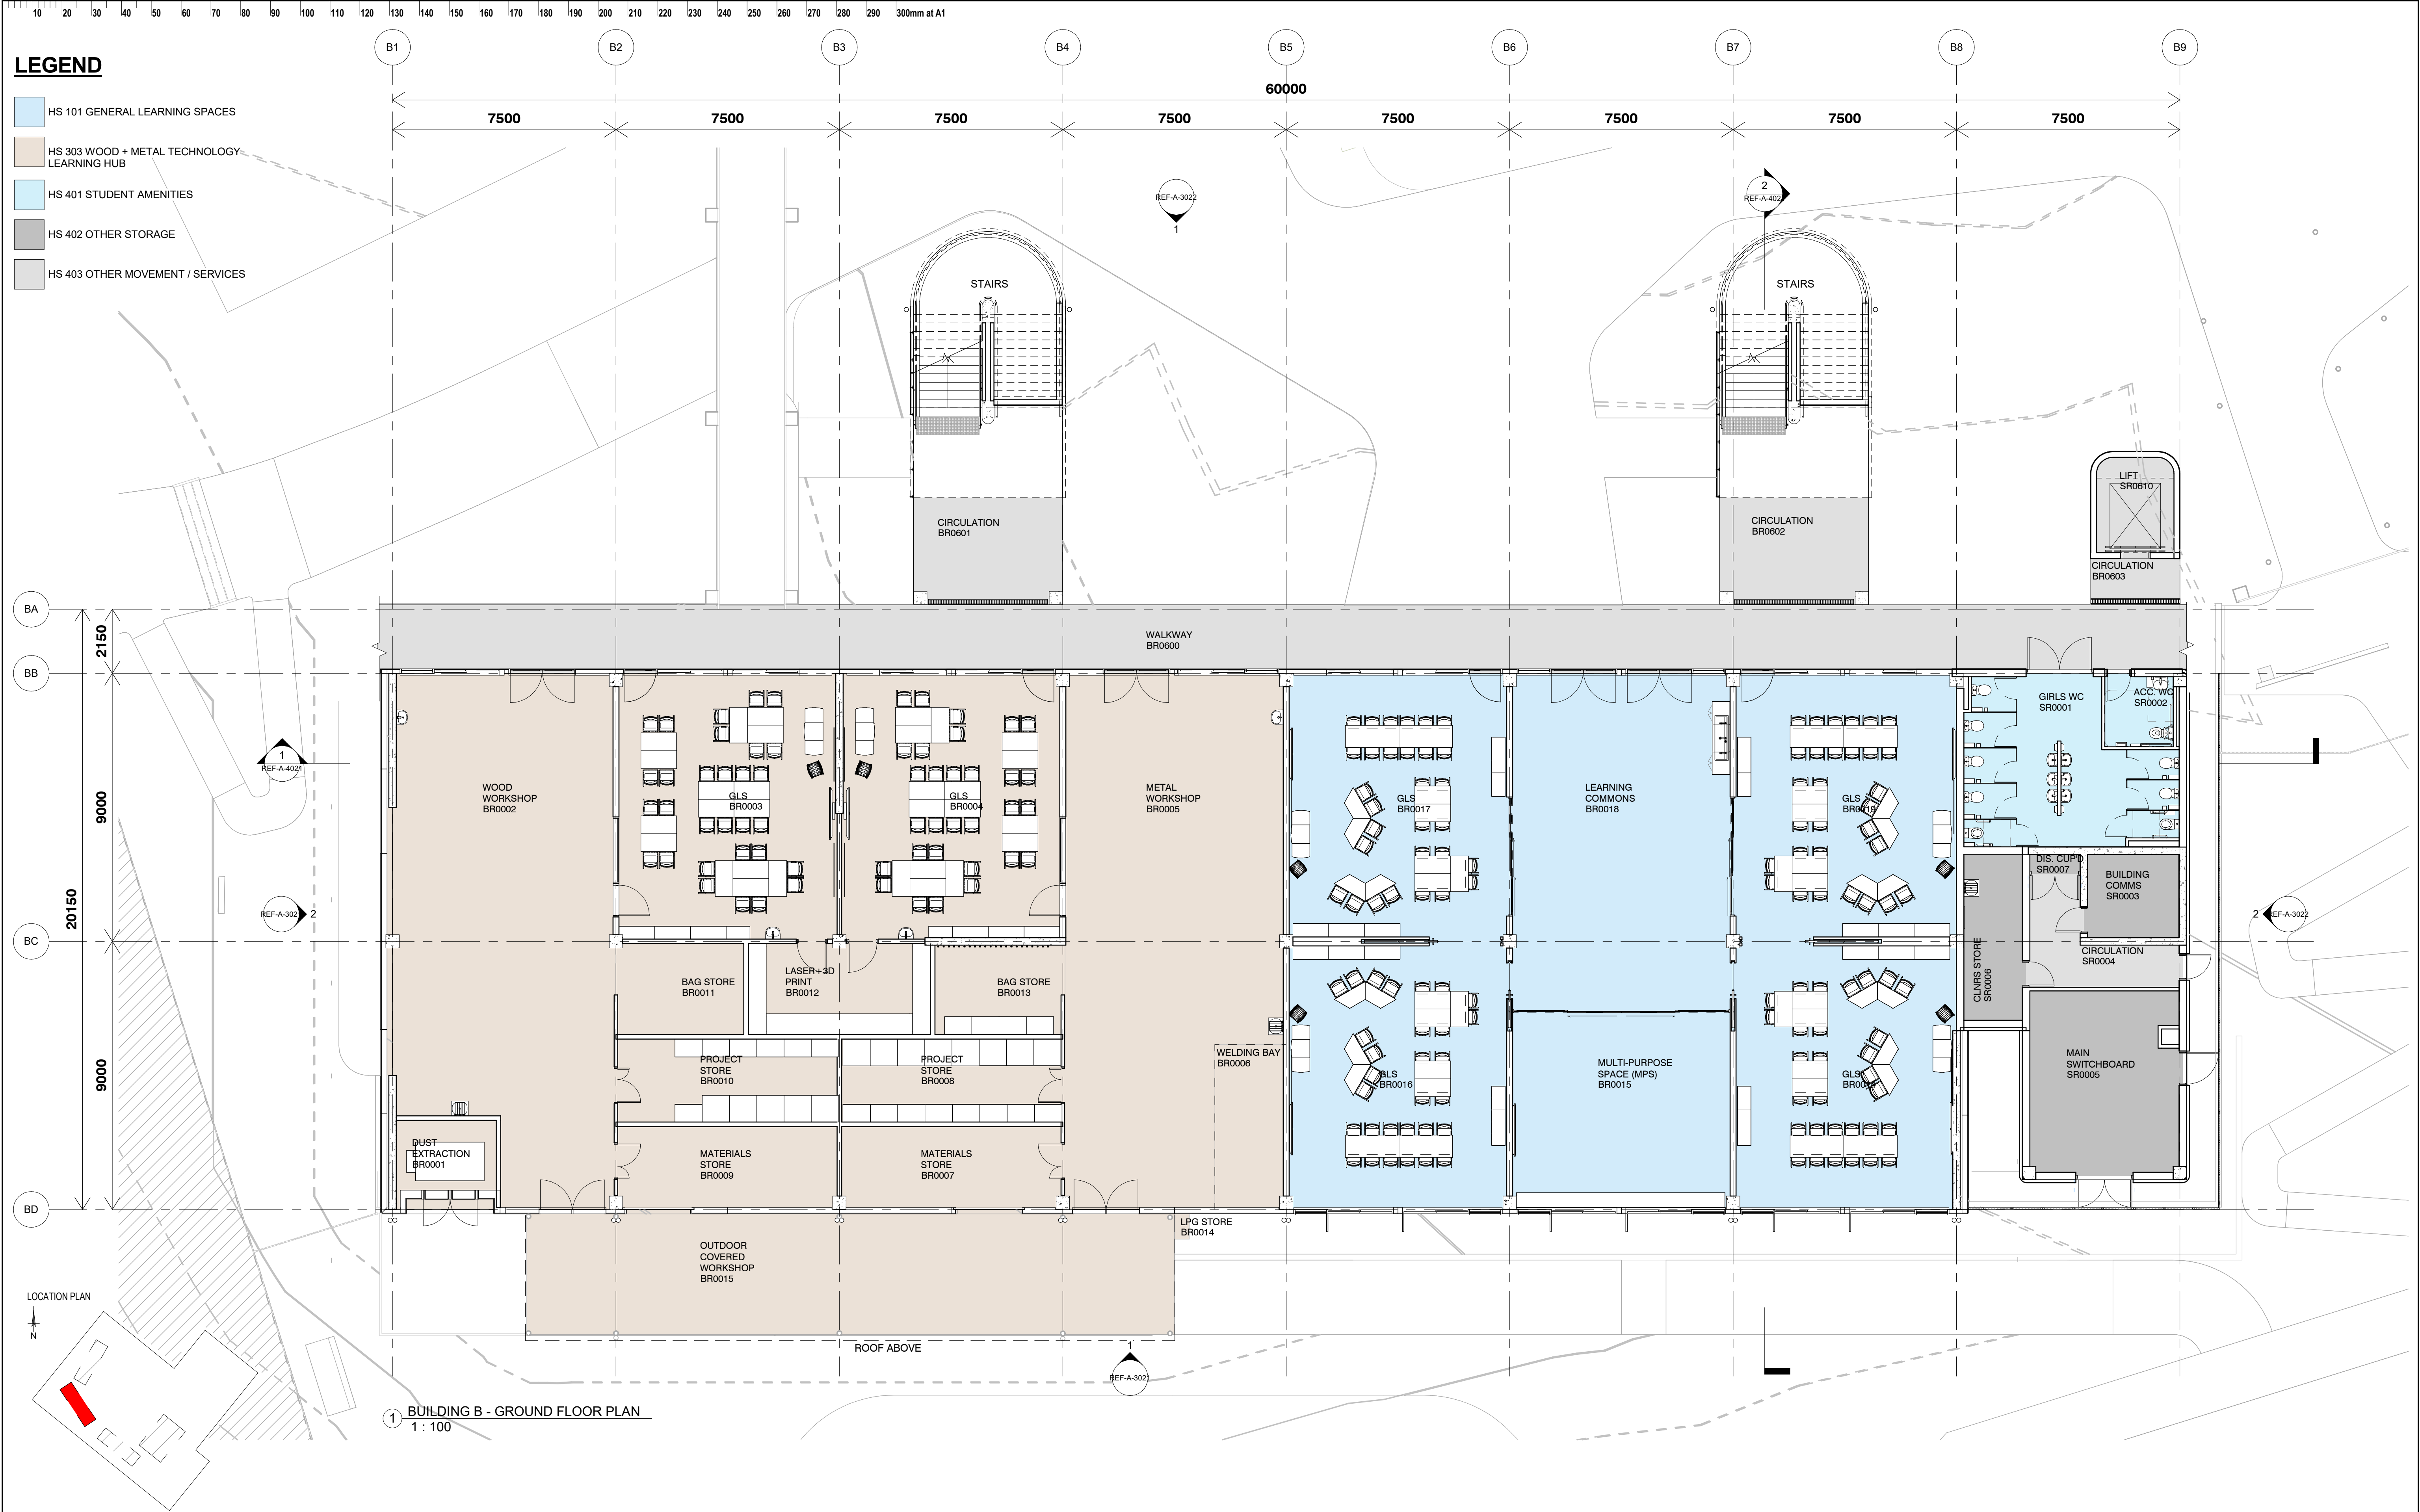


ISSUE		DATE	SUBJECT	AUTHORISED	LANDSCAPE ARCHITECT	PROJECT MANAGER	CLIENT	PROJECT	DESCRIPTION	
01	29/11/2024	FINAL DRAFT	ISSUE FOR REF	EF	 Level 3/5 Dapell Street Sydney NSW 2016 T + 61 2 8332 5600	 Level 15, 207 Kent Street, Sydney NSW 2010 T + 1300 482 651	 Education School Infrastructure	 NEW HIGH SCHOOL FOR LEPPINGTON AND DENHAM COURT 128-134 RICKARD RD, LEPPINGTON NSW 2179	BUILDING A - SECTIONS - SHEET 1	
02	15/01/2025	ISSUE FOR REF	SS							
					SERVICES		STRUCTURE & CIVIL	DISCLAIMER		
					 Level 6/6, 13 Cadogan Street, Sydney NSW 2000 T + (02) 9967 2200	 Level 3/5, 96 Cadogan Street, Sydney NSW 2000 T + (02) 9399 1312	 Level 07/2 Miller St, North Sydney NSW 2060 T + (02) 9439 7288	 T + 61 2 9319 2955 ABN: 48 942 621 969 Nominated Architects Andrew Hopwell 5562 Daniel Steinhilber 6192 63 Myrtle Street Cherrybrook NSW 2008 Sydney Australia djd.com.au	This drawing should be read in conjunction with all the standard notes & abbreviations in the drawing pack, relevant contracts, specifications and drawings. Dimensions are in millimetres. Levels are metres. Do not scale off drawings. Use figured dimensions only. Check dimensions on Site. Report discrepancies immediately.	
								 SCALE: 1 : 100 @ A1 DATE PRINTED: 15/01/2025 4:27:19 PM	PROJECT No: 24 408 DRAWING No: LHS-DJRD-B00A-ZZ-REF-A-4011 REVISION: 02 PURPOSE OF ISSUE: STATUS ISSUE FOR REF: \$4 DRAWN BY: DL SHEET SIZE: A1 ORIGIN DATE: 29/11/24	





ISSUE			DATE	SUBJECT	AUTHORISED	LANDSCAPE ARCHITECT	PROJECT MANAGER	CLIENT	PROJECT	DESCRIPTION
01	29/11/2024	FINAL DRAFT	ISSUE FOR REF	EF			<b>TSA Riley</b>		NEW HIGH SCHOOL FOR LEPPINGTON AND DENHAM COURT	BUILDING B - GROUND FLOOR PLAN
02	15/01/2025	ISSUE FOR REF	SS			Level 3-5 Baptist Street, Sydney NSW 2016 T + 61 2 8332 5600	Level 15, 207 Kent Street, Sydney NSW 2000 T + 61 2 8332 6551		128-134 RICKARD RD, LEPPINGTON NSW 2179	
						SERVICES		STRUCTURE & CIVIL		PROJECT No
						<b>STEENSEN VARMING</b>				DRAWING No
						Level 6/9-13 Castlereagh Street, Sydney NSW 2000 T + 61 2 9667 2200	Level 20, 66 Goulburn Street, Sydney NSW 2000 T + 61 2 9559 1312	63 Myrtle Street Chippendale NSW 2008 Sydney Australia djrda.com.au		REVISION
										24 408
										LHS-DJRD-B00B-GF-REF-A-1020 02
										PURPOSE OF ISSUE
										STATUS
										DRAWN BY
										SHEET SIZE
										ORIGIN DATE
										ISSUE FOR REF
										S4
										DL
										A1
										29/11/2024


DISCLAIMER






This drawing should be read in conjunction with all the standard notes & abbreviations in the drawing pack, relevant contracts, specifications and drawings. Dimensions are in millimetres. Levels are metres. Do not scale off drawings. Use figured dimensions only. Check dimensions on Site. Report discrepancies immediately.

SCALE 1 : 100 @ A1

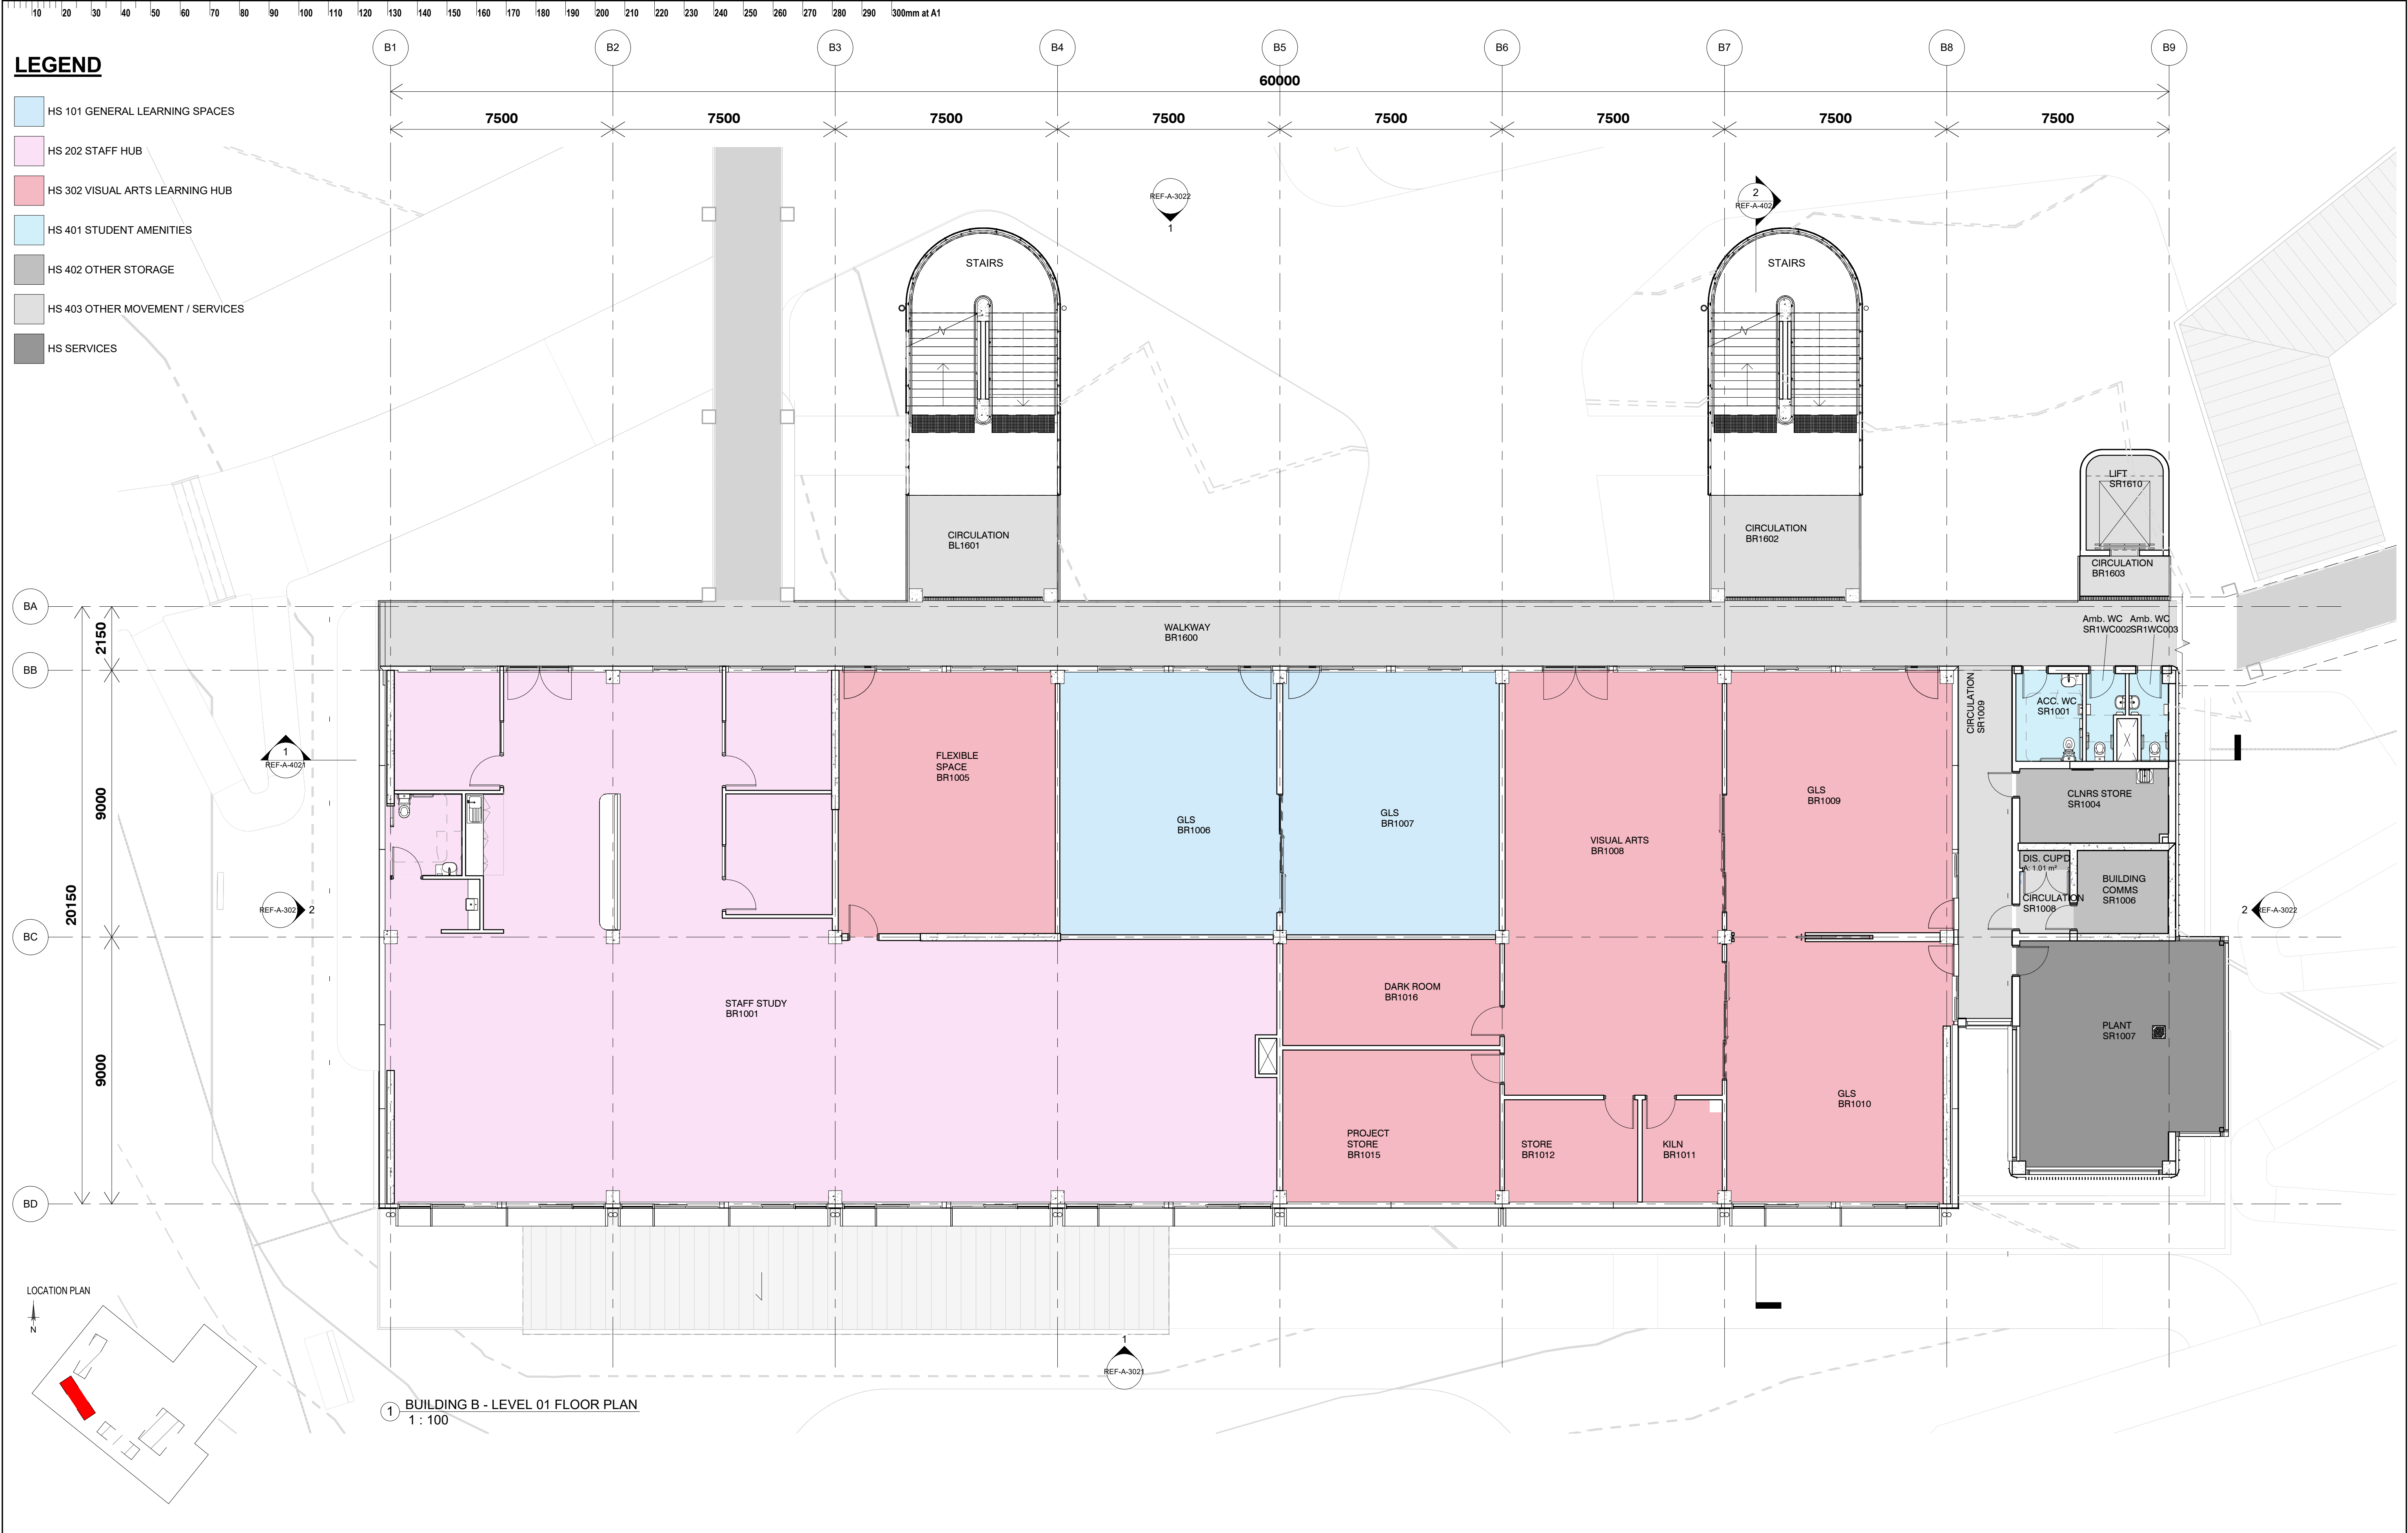
DATE PRINTED: 15/01/2025 4:55:49 PM







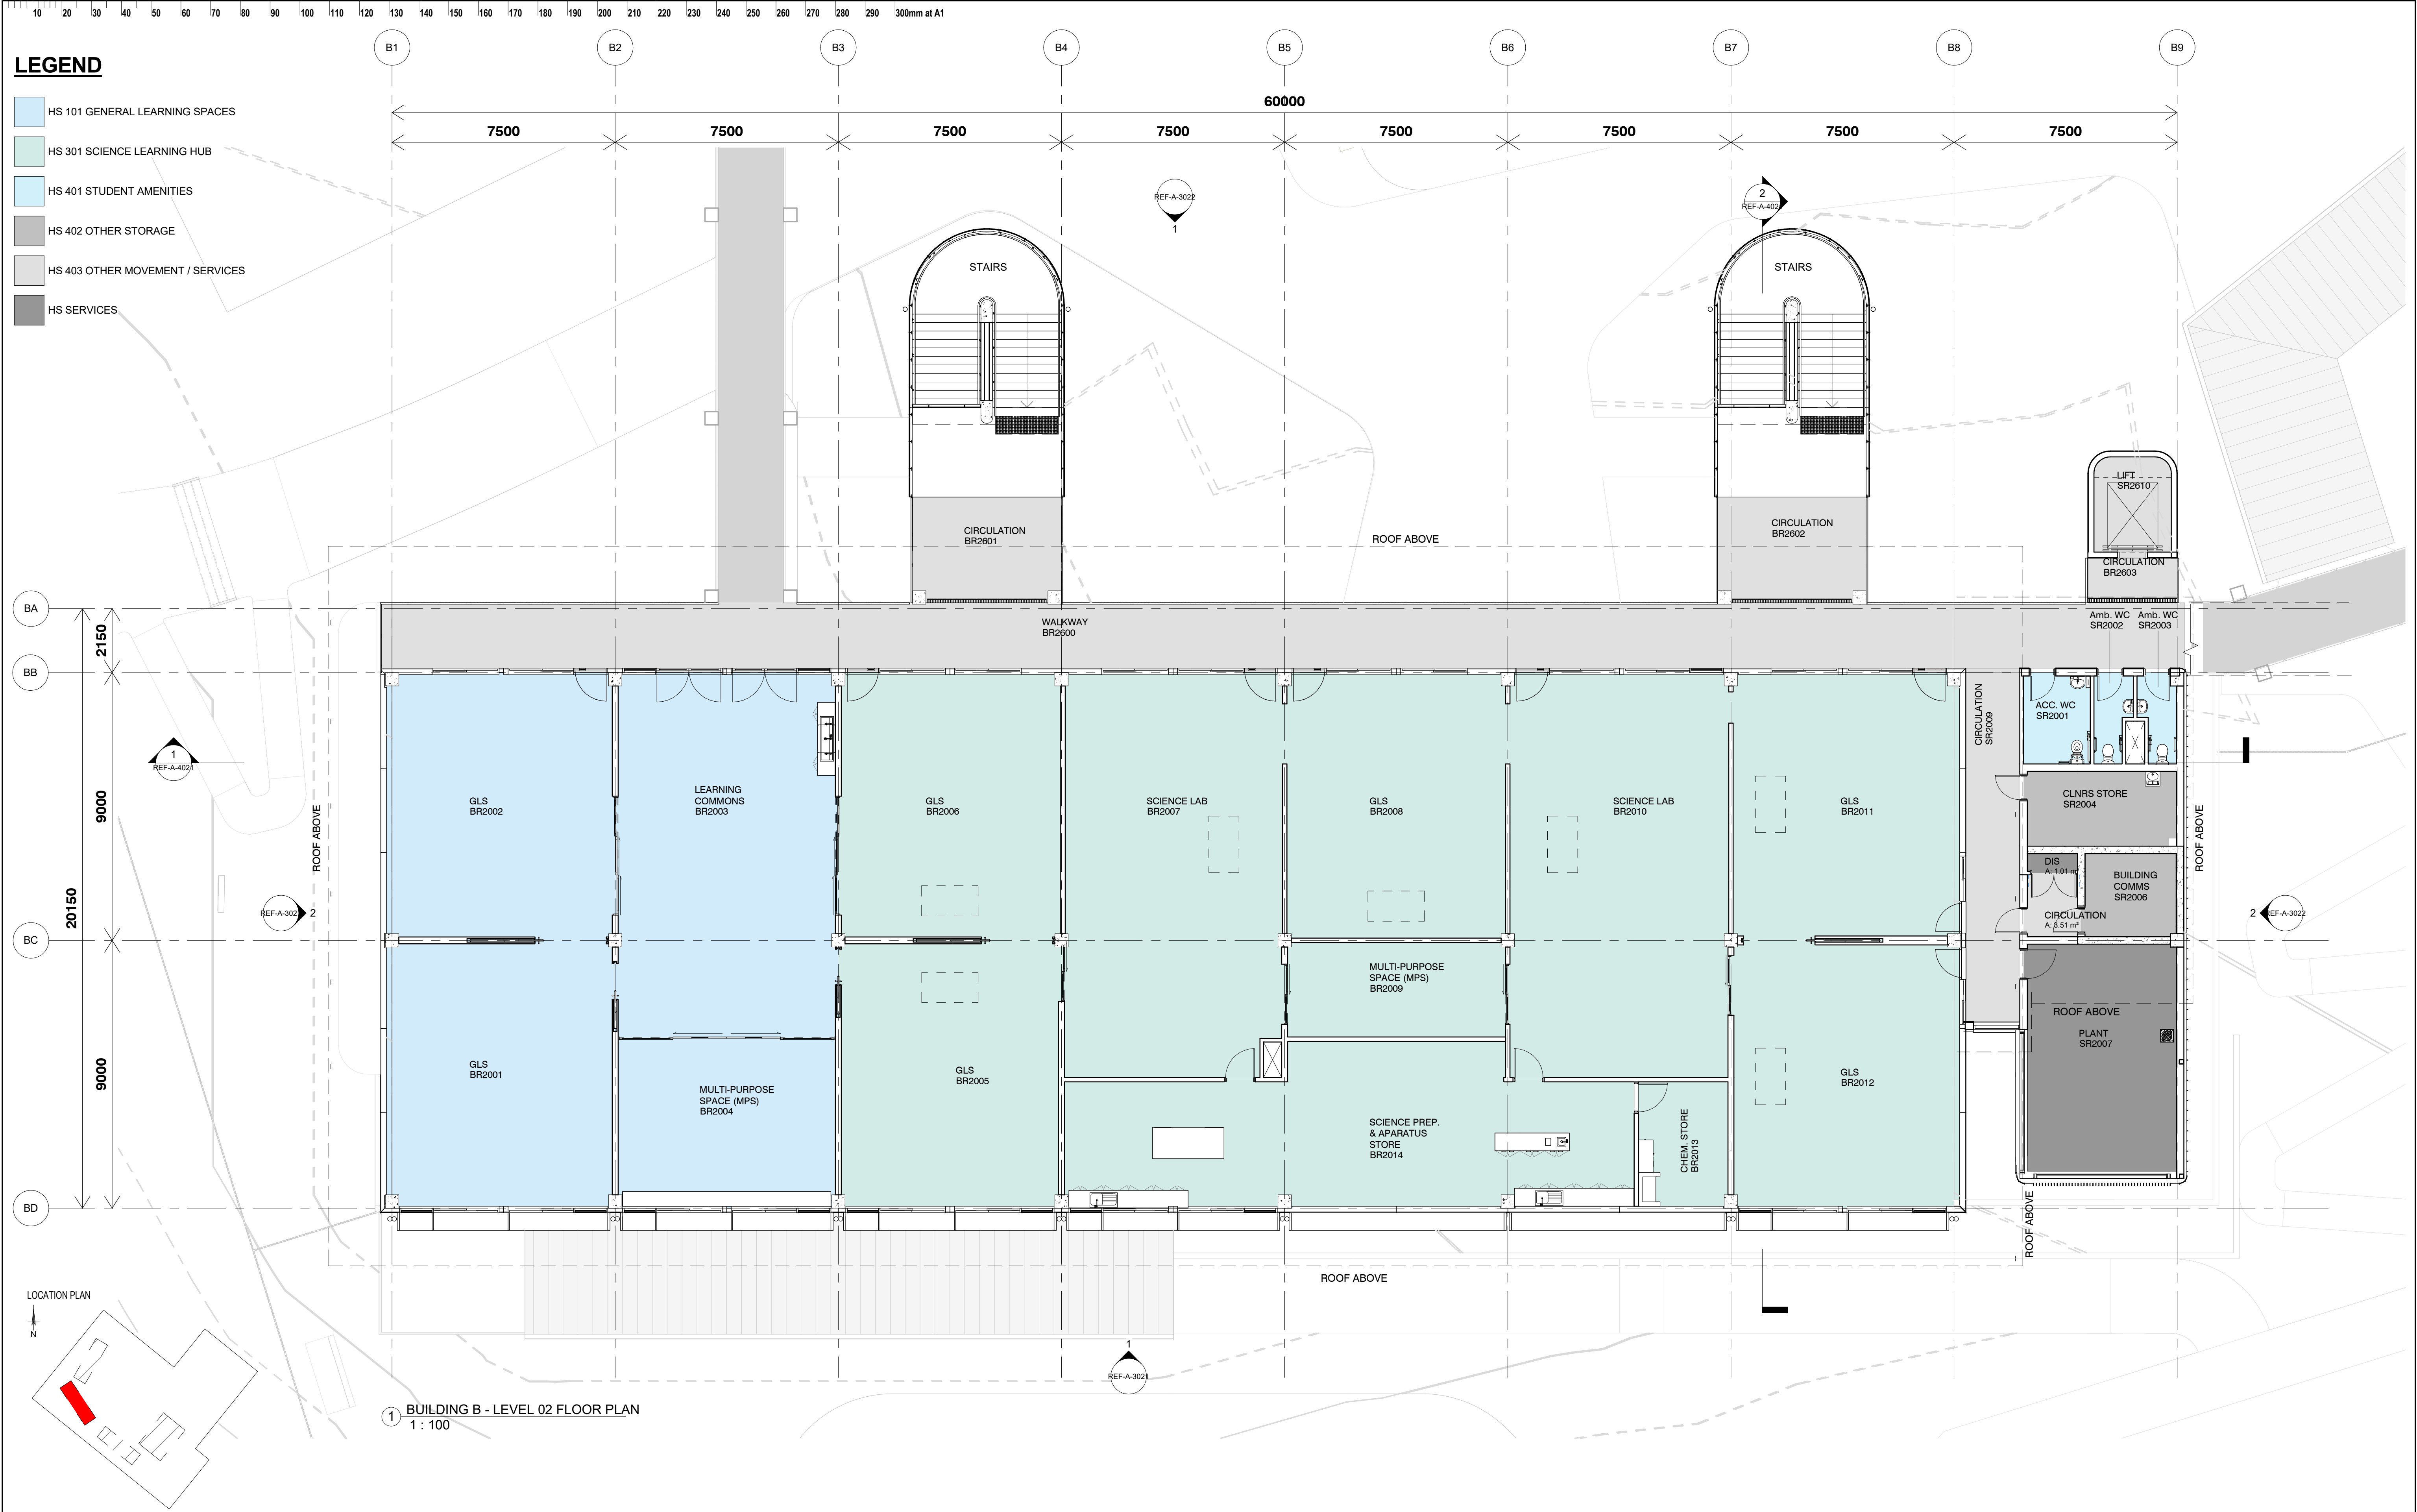


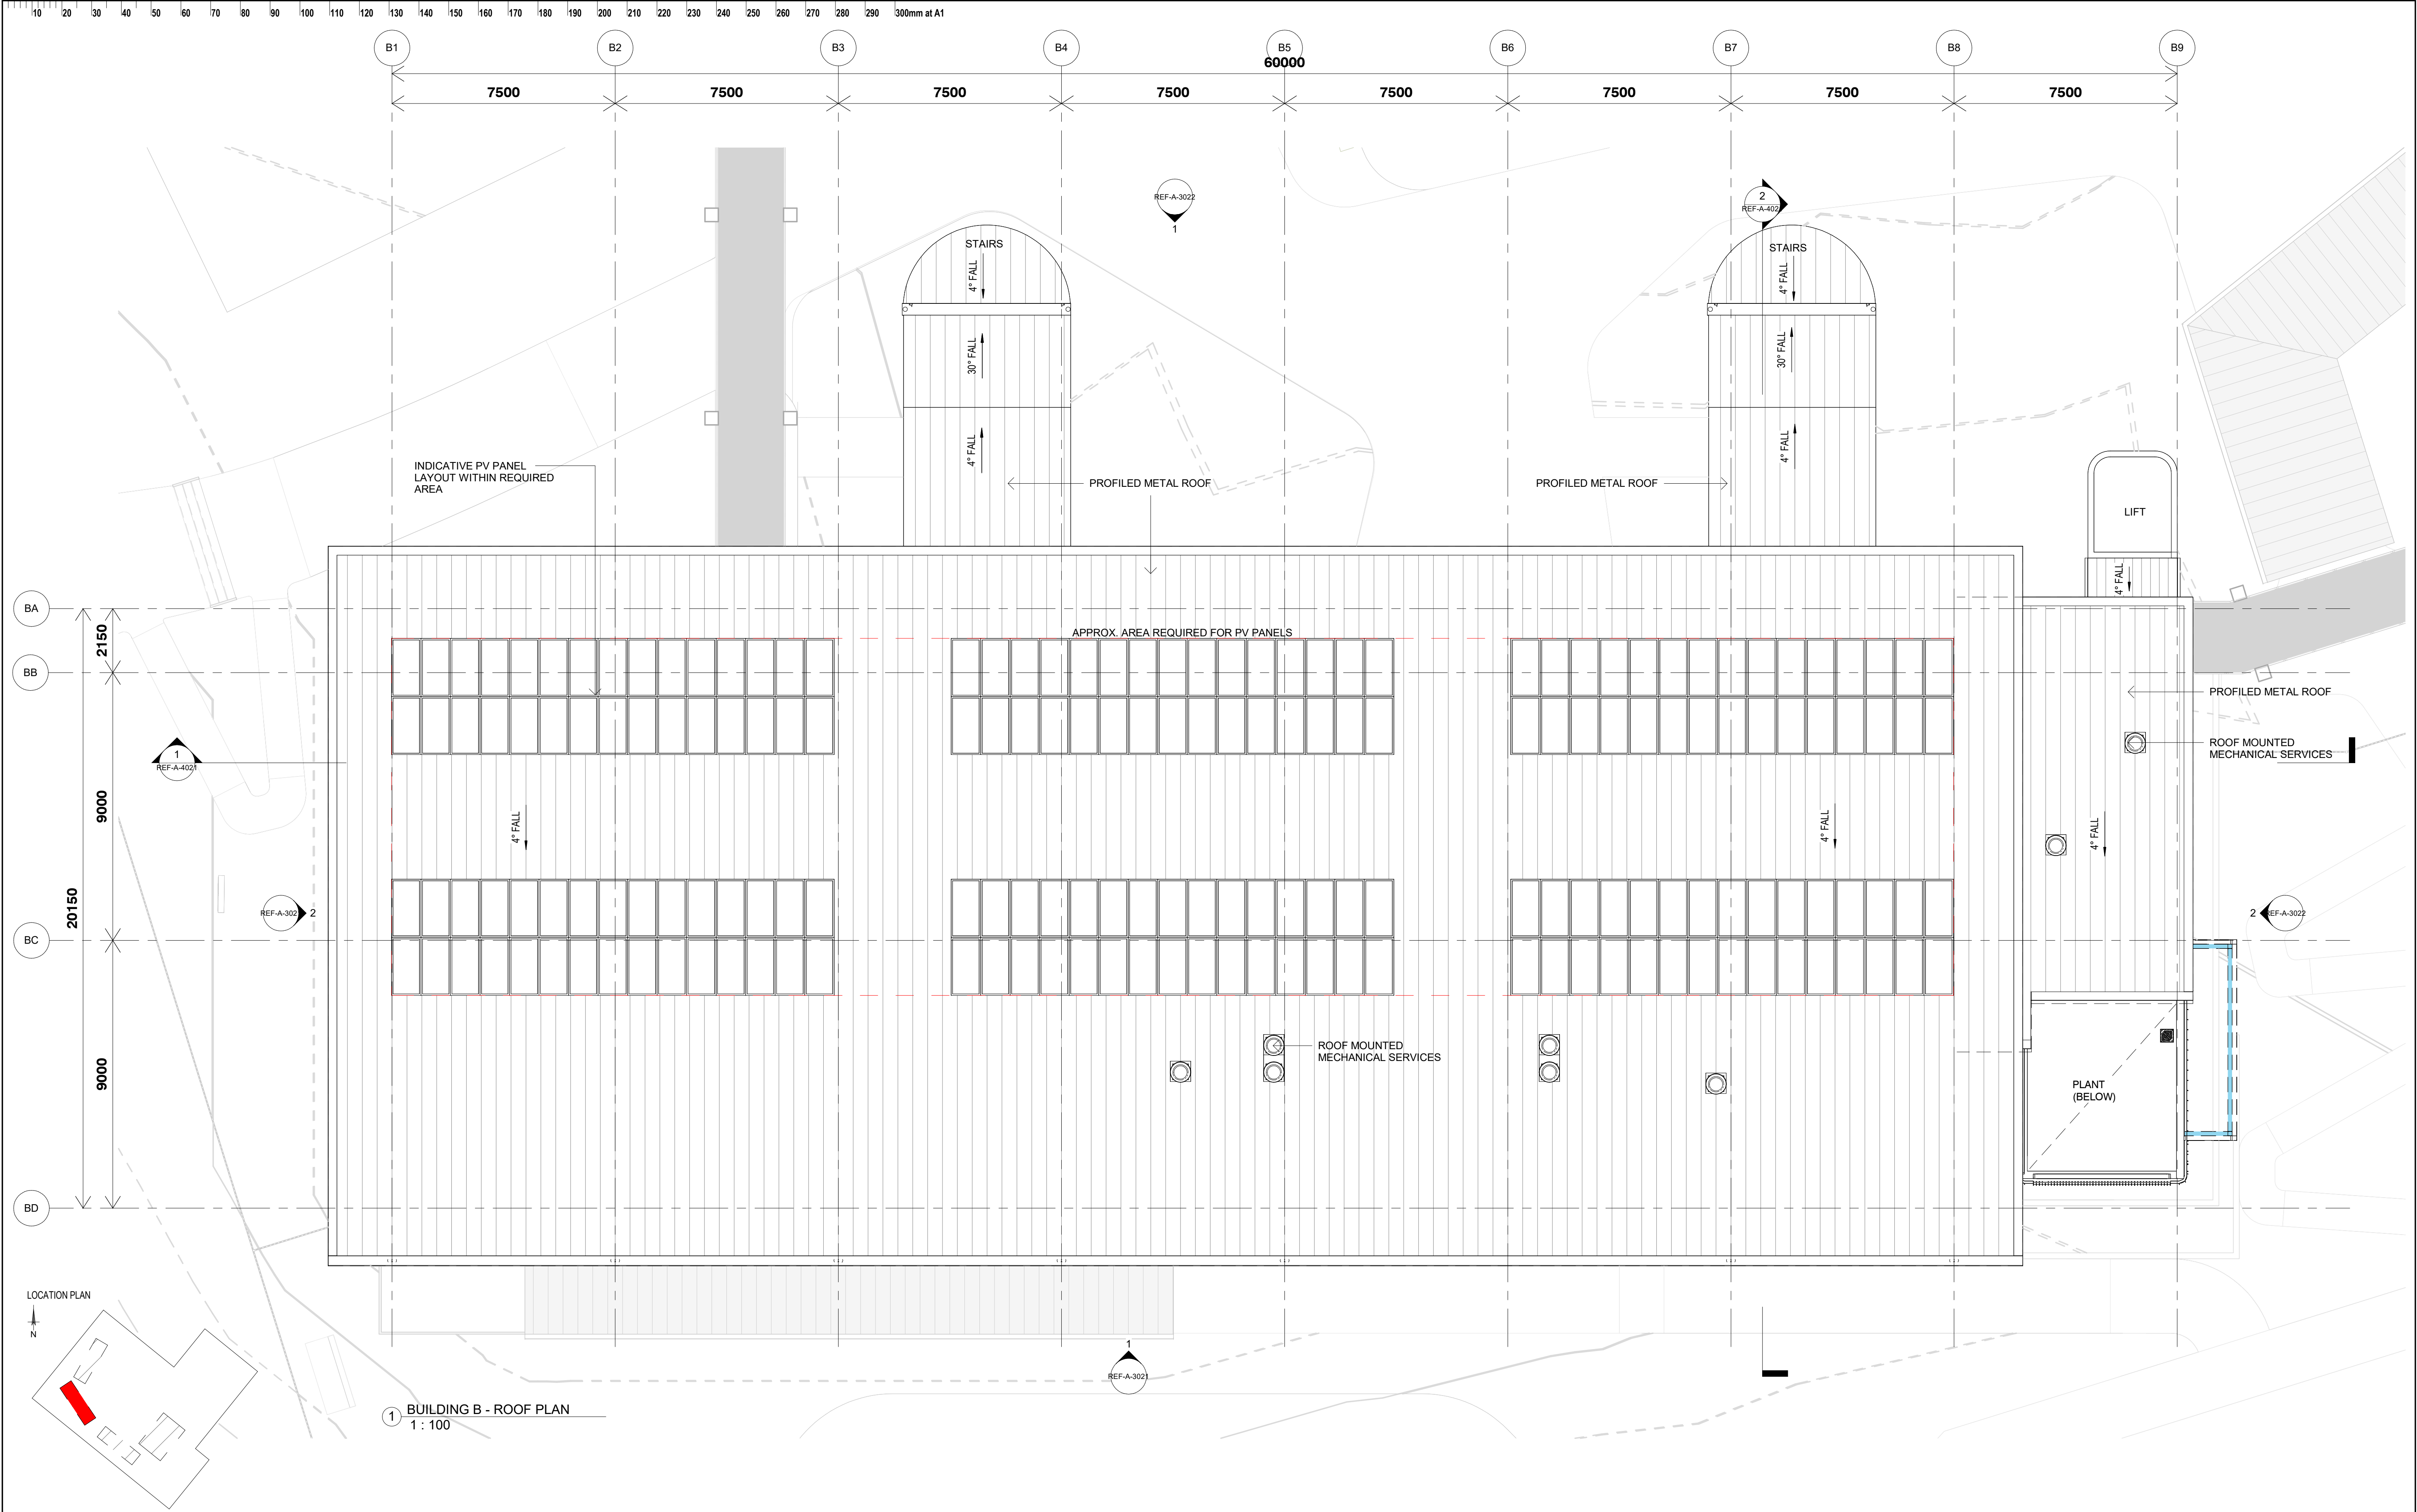
ISSUE			DATE	SUBJECT	AUTHORISED	LANDSCAPE ARCHITECT	PROJECT MANAGER	CLIENT	PROJECT	DESCRIPTION
01	29/11/2024	FINAL DRAFT ISSUE FOR REF			EF	 Level 3-5 Baptist Street, Sydney NSW 2016 T + 61 2 8332 5600	<b>TSA Riley</b> Level 15, 207 Kent Street, Sydney NSW 2000 T + 61 2 8332 5601	 <b>Education</b> School Infrastructure	NEW HIGH SCHOOL FOR LEPPINGTON AND DENHAM COURT 128-134 RICKARD RD, LEPPINGTON NSW 2179	BUILDING B - LEVEL 1 FLOOR PLAN
02	15/01/2025	ISSUE FOR REF			SS					
						SERVICES		STRUCTURE & CIVIL		
						<b>STEENSEN VARMING</b> Level 6/9-13 Castlereagh Street, Sydney NSW 2000 T + 61 2 9667 2200	 Level 20, 66 Goulburn Street, Sydney NSW 2000 T + 61 2 9559 1312	 Level 6/73 Miller St, North Sydney NSW 2060 T + 61 2 9439 1286	 63 Myrtle Street Chippendale NSW 2008 Sydney Australia djrd.com.au	
									DISCLAIMER	
									This drawing should be read in conjunction with all the standard notes & abbreviations in the drawing pack, relevant contracts, specifications and drawings. Dimensions are in millimetres. Levels are metres. Do not scale off drawings. Use figured dimensions only. Check dimensions on Site. Report discrepancies immediately.	
									PROJECT	
									NEW HIGH SCHOOL FOR LEPPINGTON AND DENHAM COURT	
									128-134 RICKARD RD, LEPPINGTON NSW 2179	
									PROJECT No	24 408
									DRAWING No	LHS-DJRD-B00B-L1-REF-A-1021
									REVISION	02
									PURPOSE OF ISSUE	ISSUE FOR REF
									STATUS	S4
									DRAWN BY	DL
									SHEET SIZE	A1
									ORIGIN DATE	29/11/2024
									DATE PRINTED:	15/01/2025 4:56:20 PM














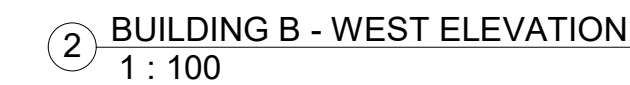
ISSUE		DATE	SUBJECT	AUTHORISED	LANDSCAPE ARCHITECT	PROJECT MANAGER	CLIENT	PROJECT		DESCRIPTION	
01	29/11/2024	FINAL DRAFT ISSUE FOR REF		EF	 Level 3-5, Baptist Street Sydney, 2016 T + 61 2 8332 5600	 Level 15, 207 Kent Street, Sydney NSW 2000 T + 1300 482 661	 		NEW HIGH SCHOOL FOR LEPPINGTON AND DENHAM COURT 128-134 RICKARD RD, LEPPINGTON NSW 2179	BUILDING B - LEVEL 2 FLOOR PLAN	
02	15/01/2025	ISSUE FOR REF		SS							













ISSUE		DATE	SUBJECT	AUTHORISED	LANDSCAPE ARCHITECT	PROJECT MANAGER	CLIENT	PROJECT	DESCRIPTION
01	29/11/2024	FINAL DRAFT	ISSUE FOR REF	EF	 Level 3-5 Baptist Street Sydney NSW 2016 T + 61 2 8332 5600	 Level 15, 207 Kent Street, Sydney NSW 2000 T + 1300 482 661	 	NEW HIGH SCHOOL FOR LEPPINGTON AND DENHAM COURT 128-134 RICKARD RD, LEPPINGTON NSW 2179	BUILDING B - ROOF PLAN
02	15/01/2025	ISSUE FOR REF	SS						
					SERVICES		STRUCTURE & CIVIL	ARCHITECT	
					 Level 6/9-13 Castlereagh Street, Sydney NSW 2000 T + (02) 9967 2200	 Level 20, 66 Goulburn Street, Sydney NSW 2000 T + (02) 9599 1312	 Level 6/73 Miller St, North Sydney NSW 2060 T + (02) 9439 1286	 T+612 9319 2955 ABN: 48 942 921 969 Nominated Architects: Andrew Hipwell 0562 Daniel Beekwilder 6162	DISCLAIMER This drawing should be read in conjunction with all the standard notes & abbreviations in the drawing pack, relevant contracts, specifications and drawings. Dimensions are in millimetres. Levels are metres. Do not scale off drawings. Use figured dimensions only. Check dimensions on Site. Report discrepancies immediately.
								 0 1 2 3 5 1:100 SCALE 1: 100 @ A1 DATE PRINTED: 15/01/2025 4:57:04 PM	PROJECT No 24 408 DRAWING No LHS-DJRD-B00B-RF-REF-A-1023 REVISION 02 PURPOSE OF ISSUE ISSUE FOR REF STATUS S4 DRAWN BY DL SHEET SIZE A1 ORIGIN DATE 29/11/2024








ISSUE	DATE	SUBJECT	AUTHORISED	LANDSCAPE ARCHITECT	PROJECT MANAGER	CLIENT	PROJECT	DESCRIPTION				
01	29/11/2024	FINAL DRAFT ISSUE FOR REF	EF	 Level 3-6 Baydler Street Bardon, QLD T + 61 2 6332 5600	Level 15, 207 Kent Street, Sydney NSW 2000 T + 1300 462 661	 <b>Education</b> School Infrastructure	<b>NEW HIGH SCHOOL FOR LEPPINGTON AND DENHAM COURT</b>  128-134 RICKARD RD, LEPPINGTON NSW 2179	<b>BUILDING B - ELEVATIONS - SHEET 1</b>				
02	15/01/2025	ISSUE FOR REF	SS									
				SERVICES		STRUCTURE & CIVIL	ARCHITECT					
				 Level 8/9 13 Cadernagh Street, Sydney NSW 2000 T + (02) 9967 2290	 Level 20, 56 Goudoum Street, Sydney NSW 2000 T + (02) 9299 1312	 T +612 9319 2955 ABN: 48 942 921 969 Nominated Architects Andrew Howell 0662 Daniel Beaudouin 0192  63 Myrtle Street Chippendale NSW 2008 Sydney Australia gjrd.com.au	DISCLAIMER  This drawing should be read in conjunction with all the standard notes & abbreviations in the drawing pack, relevant contracts, specifications and drawings. Dimensions are in millimeters. Levels are metres. Do not scale off drawings. Use figured dimensions only. Check dimensions on Site. Report discrepancies immediately.					
							 0 1 2 3 5 1:100 @ A1 SCALE PRINTED: 15/01/2025 4:58:46 PM	PROJECT No <b>24 408</b>	DRAWING No <b>LHS-DJRD-B00B-ZZ-REF-A-3021</b>	REVISION <b>02</b>		
								PURPOSE OF ISSUE <b>ISSUE FOR REF</b>	STATUS <b>S4</b>	DRAWN BY <b>DL</b>	SHEET SIZE <b>A1</b>	ORIGIN DATE <b>29/11/2024</b>


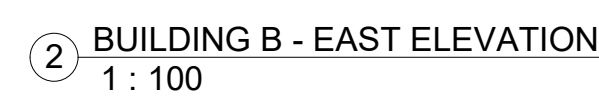
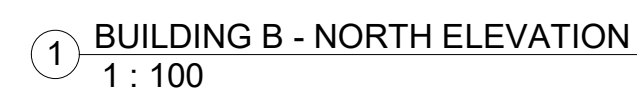







ISSUE	DATE	SUBJECT	AUTHORISED	LANDSCAPE ARCHITECT	PROJECT MANAGER	CLIENT	PROJECT	DESCRIPTION
01	29/11/2024	FINAL DRAFT ISSUE FOR REF	EF	 Level 3-5 Baginet Street Preston, VIC T + 61 3 8332 5600	TSA Riley  Level 15, 207 Kent Street, Sydney NSW 2000 T + 1300 482 651	 Education School Infrastructure	NEW HIGH SCHOOL FOR LEPPINGTON AND DENHAM COURT  128-134 RICKARD RD, LEPPINGTON NSW 2179	BUILDING B - ELEVATIONS - SHEET 2
02	15/01/2025	ISSUE FOR REF	SS					
				SERVICES		STRUCTURE & CIVIL	ARCHITECT	
				STEEN VARMING  Level 29-31 Castlereagh Street, Sydney NSW 2000 T + (02) 9697 2200	WSce  Level 26, 66 Gloucester Street, Sydney NSW 2000 T + (02) 9299 1312	TTW  Level 6/73 Miller St, North Sydney NSW 1585 T + (02) 9439 7288	cljrcd architects  T+613 9319 2565 ABN: 48 942 921 969 Nominated Architect Andrew Hipwell 4562 David Dawkins 6192  13 Myrtle Street Chippendale NSW 2008 Sydney Australia djrcd.com.au	DISCLAIMER  This drawing should be read in conjunction with all the standard notes & abbreviations in the drawing pack, relevant contracts, specifications and drawings. Dimensions are in millimetres. Levels are metres. Do not scale off drawings. Use figured dimensions only. Check dimensions on Site. Report discrepancies immediately.
							<div><div><div>01235</div><div>01235</div></div><div>1:100 @ A1</div></div> <div>DATE PRINTED:15/01/2025 5:00:54 PM</div>	<div>PROJECT NoDRAWING NoREVISION</div> <div>24 408LHS-DJRD-B00B-ZZ-REF-A-302202</div> <div>PURPOSE OF ISSUESTATUSDRAWN BYSHEET SIZEORIGIN DATE</div> <div>ISSUE FOR REF\$4DLA129/11/2024</div>

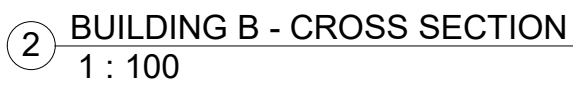

  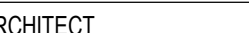

ISSUE	DATE	SUBJECT	AUTHORISED	LANDSCAPE ARCHITECT	PROJECT MANAGER	CLIENT	 <b>Education</b> School Infrastructure	 T +612 8219 2065 ABN: 48 942 621 969 Norman Architects Andrew Hipwell 6562 David Stephenson 0192	DISCLAIMER This drawing should be read in conjunction with all the standard notes & abbreviations in the drawing pack, relevant contracts, specifications and drawings. Dimensions are in millimetres. Levels are metres. Do not scale off drawings. Use figured dimensions only. Check dimensions on Site. Report discrepancies immediately.	PROJECT	NEW HIGH SCHOOL FOR LEPPINGTON AND DENHAM COURT			DESCRIPTION	BUILDING B - SECTIONS - SHEET 1		
01	29/11/2024	FINAL DRAFT ISSUE FOR REF	EF	 Level 3-4 Baptist Street Redfern, 2015 T + 612 8332 6600	Level 15, 207 Kent Street, Sydney NSW 2000 T + 1500 462 651					128-134 RICKARD RD, LEPPINGTON NSW 2179	PROJECT No	DRAWING No	REVISION				
02	15/01/2025	ISSUE FOR REF	SS				SERVICES	STRUCTURE & CIVIL	ARCHITECT		 0 1 2 3 5	24 408	LHS-DJRD-B00B-ZZ-REF-A-4021	02			
				STEENSH VARMING			 61 Myrtle Street Cherrydale NSW 2008 NSW 2008 T + (02) 9439 7298 drcd.com.au				PURPOSE OF ISSUE	STATUS	DRAWN BY	SHEET SIZE	ORIGIN DATE		
				Level 80-13 Castleshagh Street, Sydney NSW 2000 T + (02) 9697 2200	Level 20, 66 Goulburn Street, Sydney NSW 2000 T + (02) 9697 1312	Level 07/3 Miller St, North Sydney NSW 2060 T + (02) 9439 7298					ISSUE FOR REF	S2	DL	A1	29/11/2024		
											DATE PRINTED:	15/01/2025 5:01:39 PM					




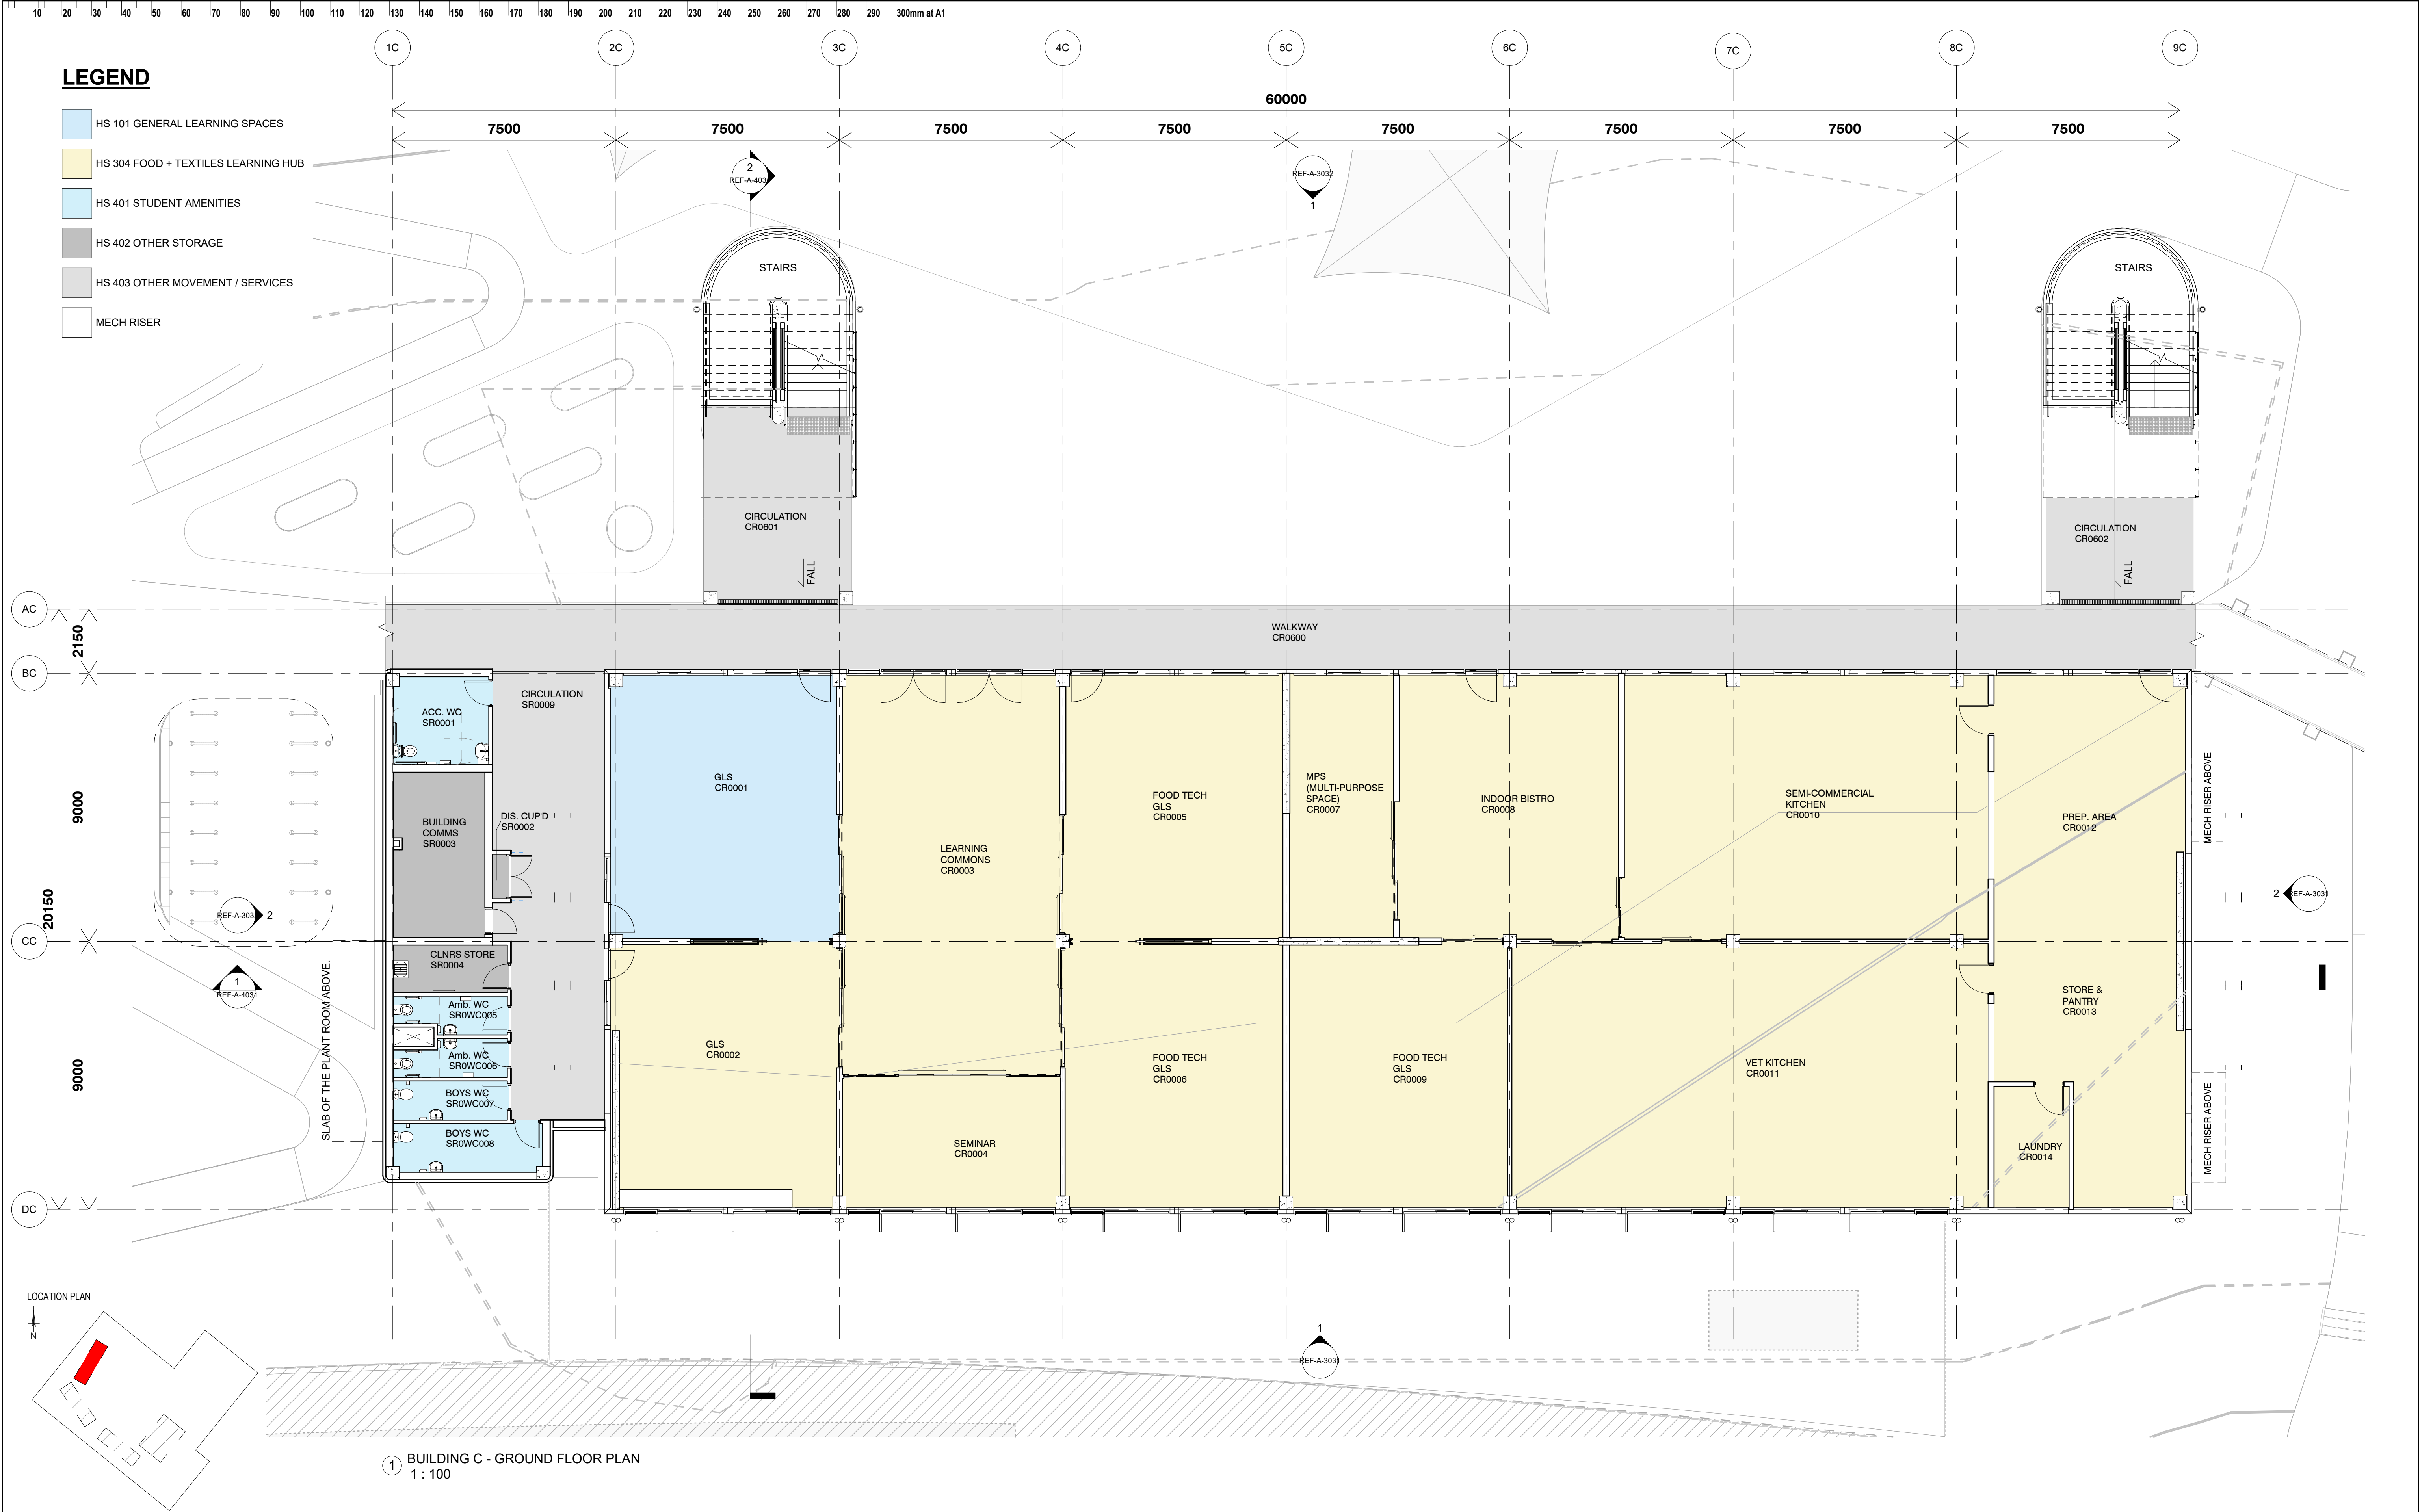







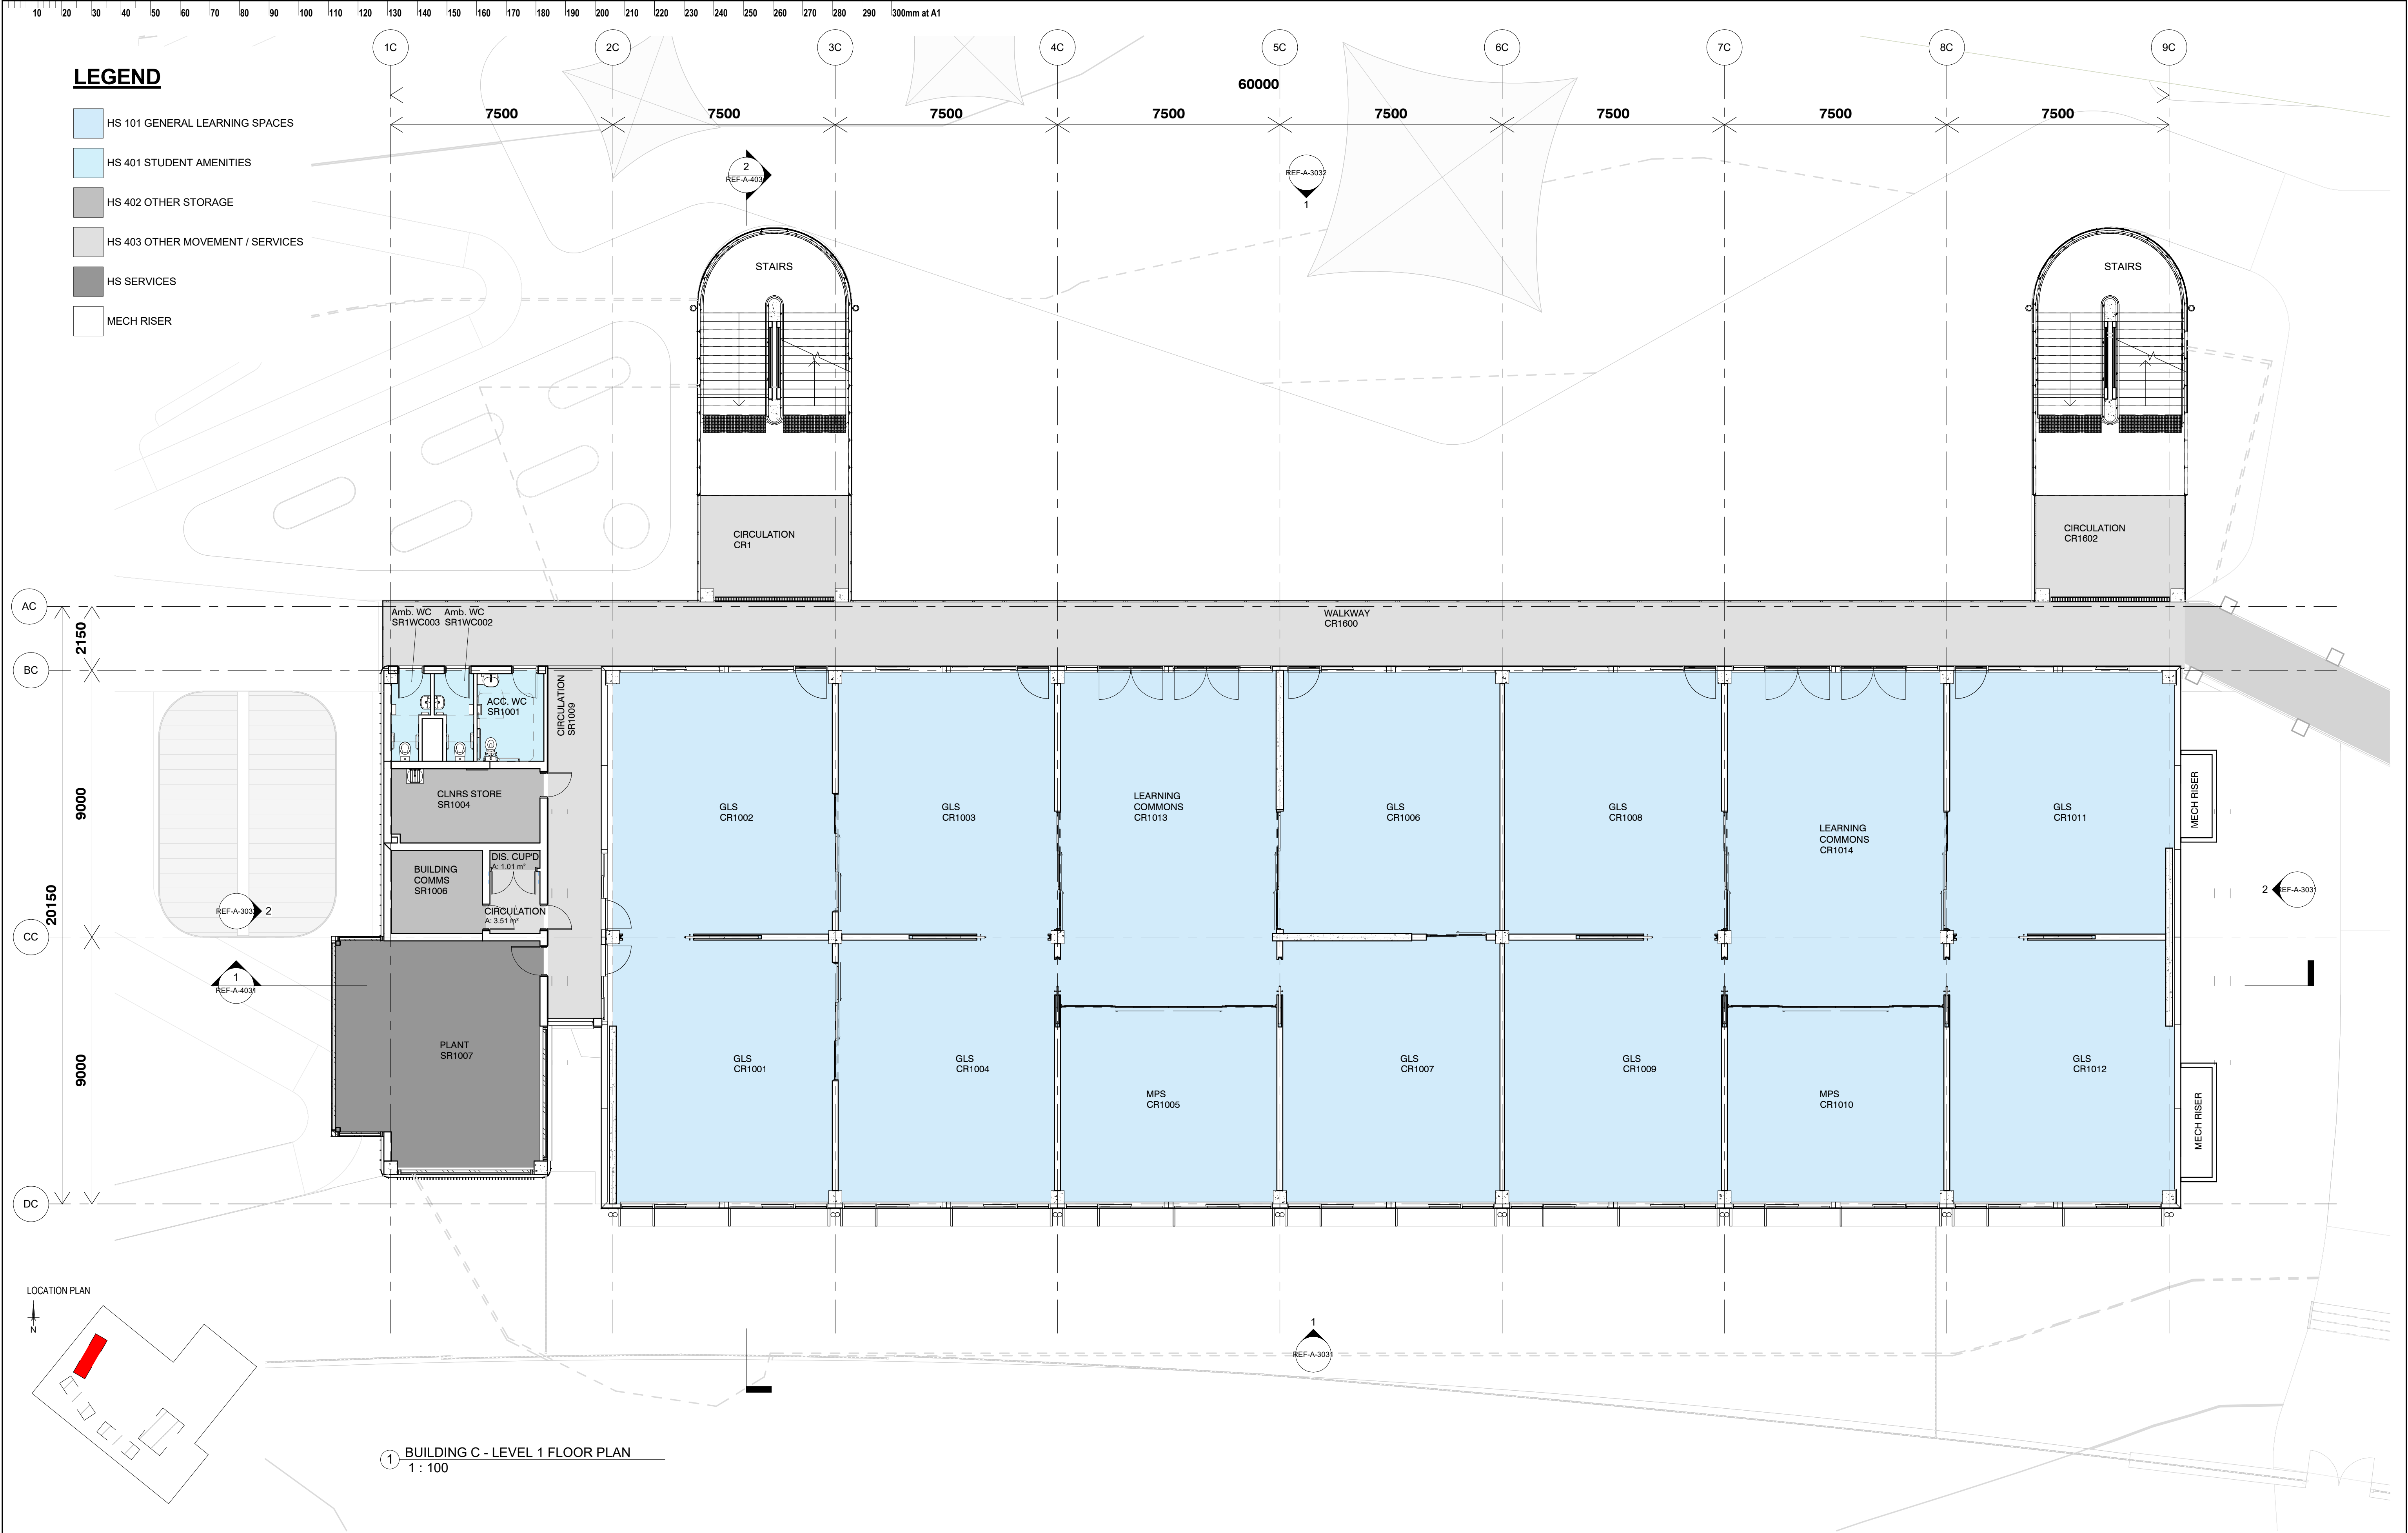


1 BUILDING C - GROUND FLOOR PLAN  
1 : 100

ISSUE		DATE	SUBJECT	AUTHORISED	LANDSCAPE ARCHITECT	PROJECT MANAGER	CLIENT	PROJECT	DESCRIPTION
01	29/11/2024	FINAL DRAFT ISSUE FOR REF	EF		SITE IMAGE Landscape Architects Level 3/5 Bagin Street Sydney NSW 2015 T + 61 2 8332 5600	TSA Riley Level 15, 207 Kent Street, Sydney NSW 2000 T + 61 2 8332 5601	NSW GOVERNMENT Education School Infrastructure	NEW HIGH SCHOOL FOR LEPPINGTON AND DENHAM COURT 128-134 RICKARD RD, LEPPINGTON NSW 2179	BUILDING C - GROUND FLOOR PLAN
02	15/01/2025	ISSUE FOR REF	SS						
					SERVICES		STRUCTURE & CIVIL		
					STEENSEN VARMIING Level 6/9-13 Castlereagh Street, Sydney NSW 2000 T + 61 2 9667 2200	WSO Level 20, 66 Goulburn Street, Sydney NSW 2000 T + 61 2 9667 1312	TTW Level 6/73 Miller St North Sydney NSW 2060 T + 61 2 9439 7286	ARCHITECT	
							djrd architects 63 Myrtle Street Cherrybrook NSW 2008 Sydney Australia djrd.com.au	DISCLAIMER This drawing should be read in conjunction with all the standard notes & abbreviations in the drawing pack, relevant contracts, specifications and drawings. Dimensions are in millimetres. Levels are metres. Do not scale off drawings. Use figured dimensions only. Check dimensions on Site. Report discrepancies immediately.	
								PROJECT NEW HIGH SCHOOL FOR LEPPINGTON AND DENHAM COURT 128-134 RICKARD RD, LEPPINGTON NSW 2179	DESCRIPTION BUILDING C - GROUND FLOOR PLAN
								PROJECT No	DRAWING No
								24 408	LHS-DJRD-B00C-GF-REF-A-1030 02
								PURPOSE OF ISSUE	STATUS
								ISSUE FOR REF	S4
								DRAWN BY	DL
								SHEET SIZE	A1
								ORIGIN DATE	29/11/2024










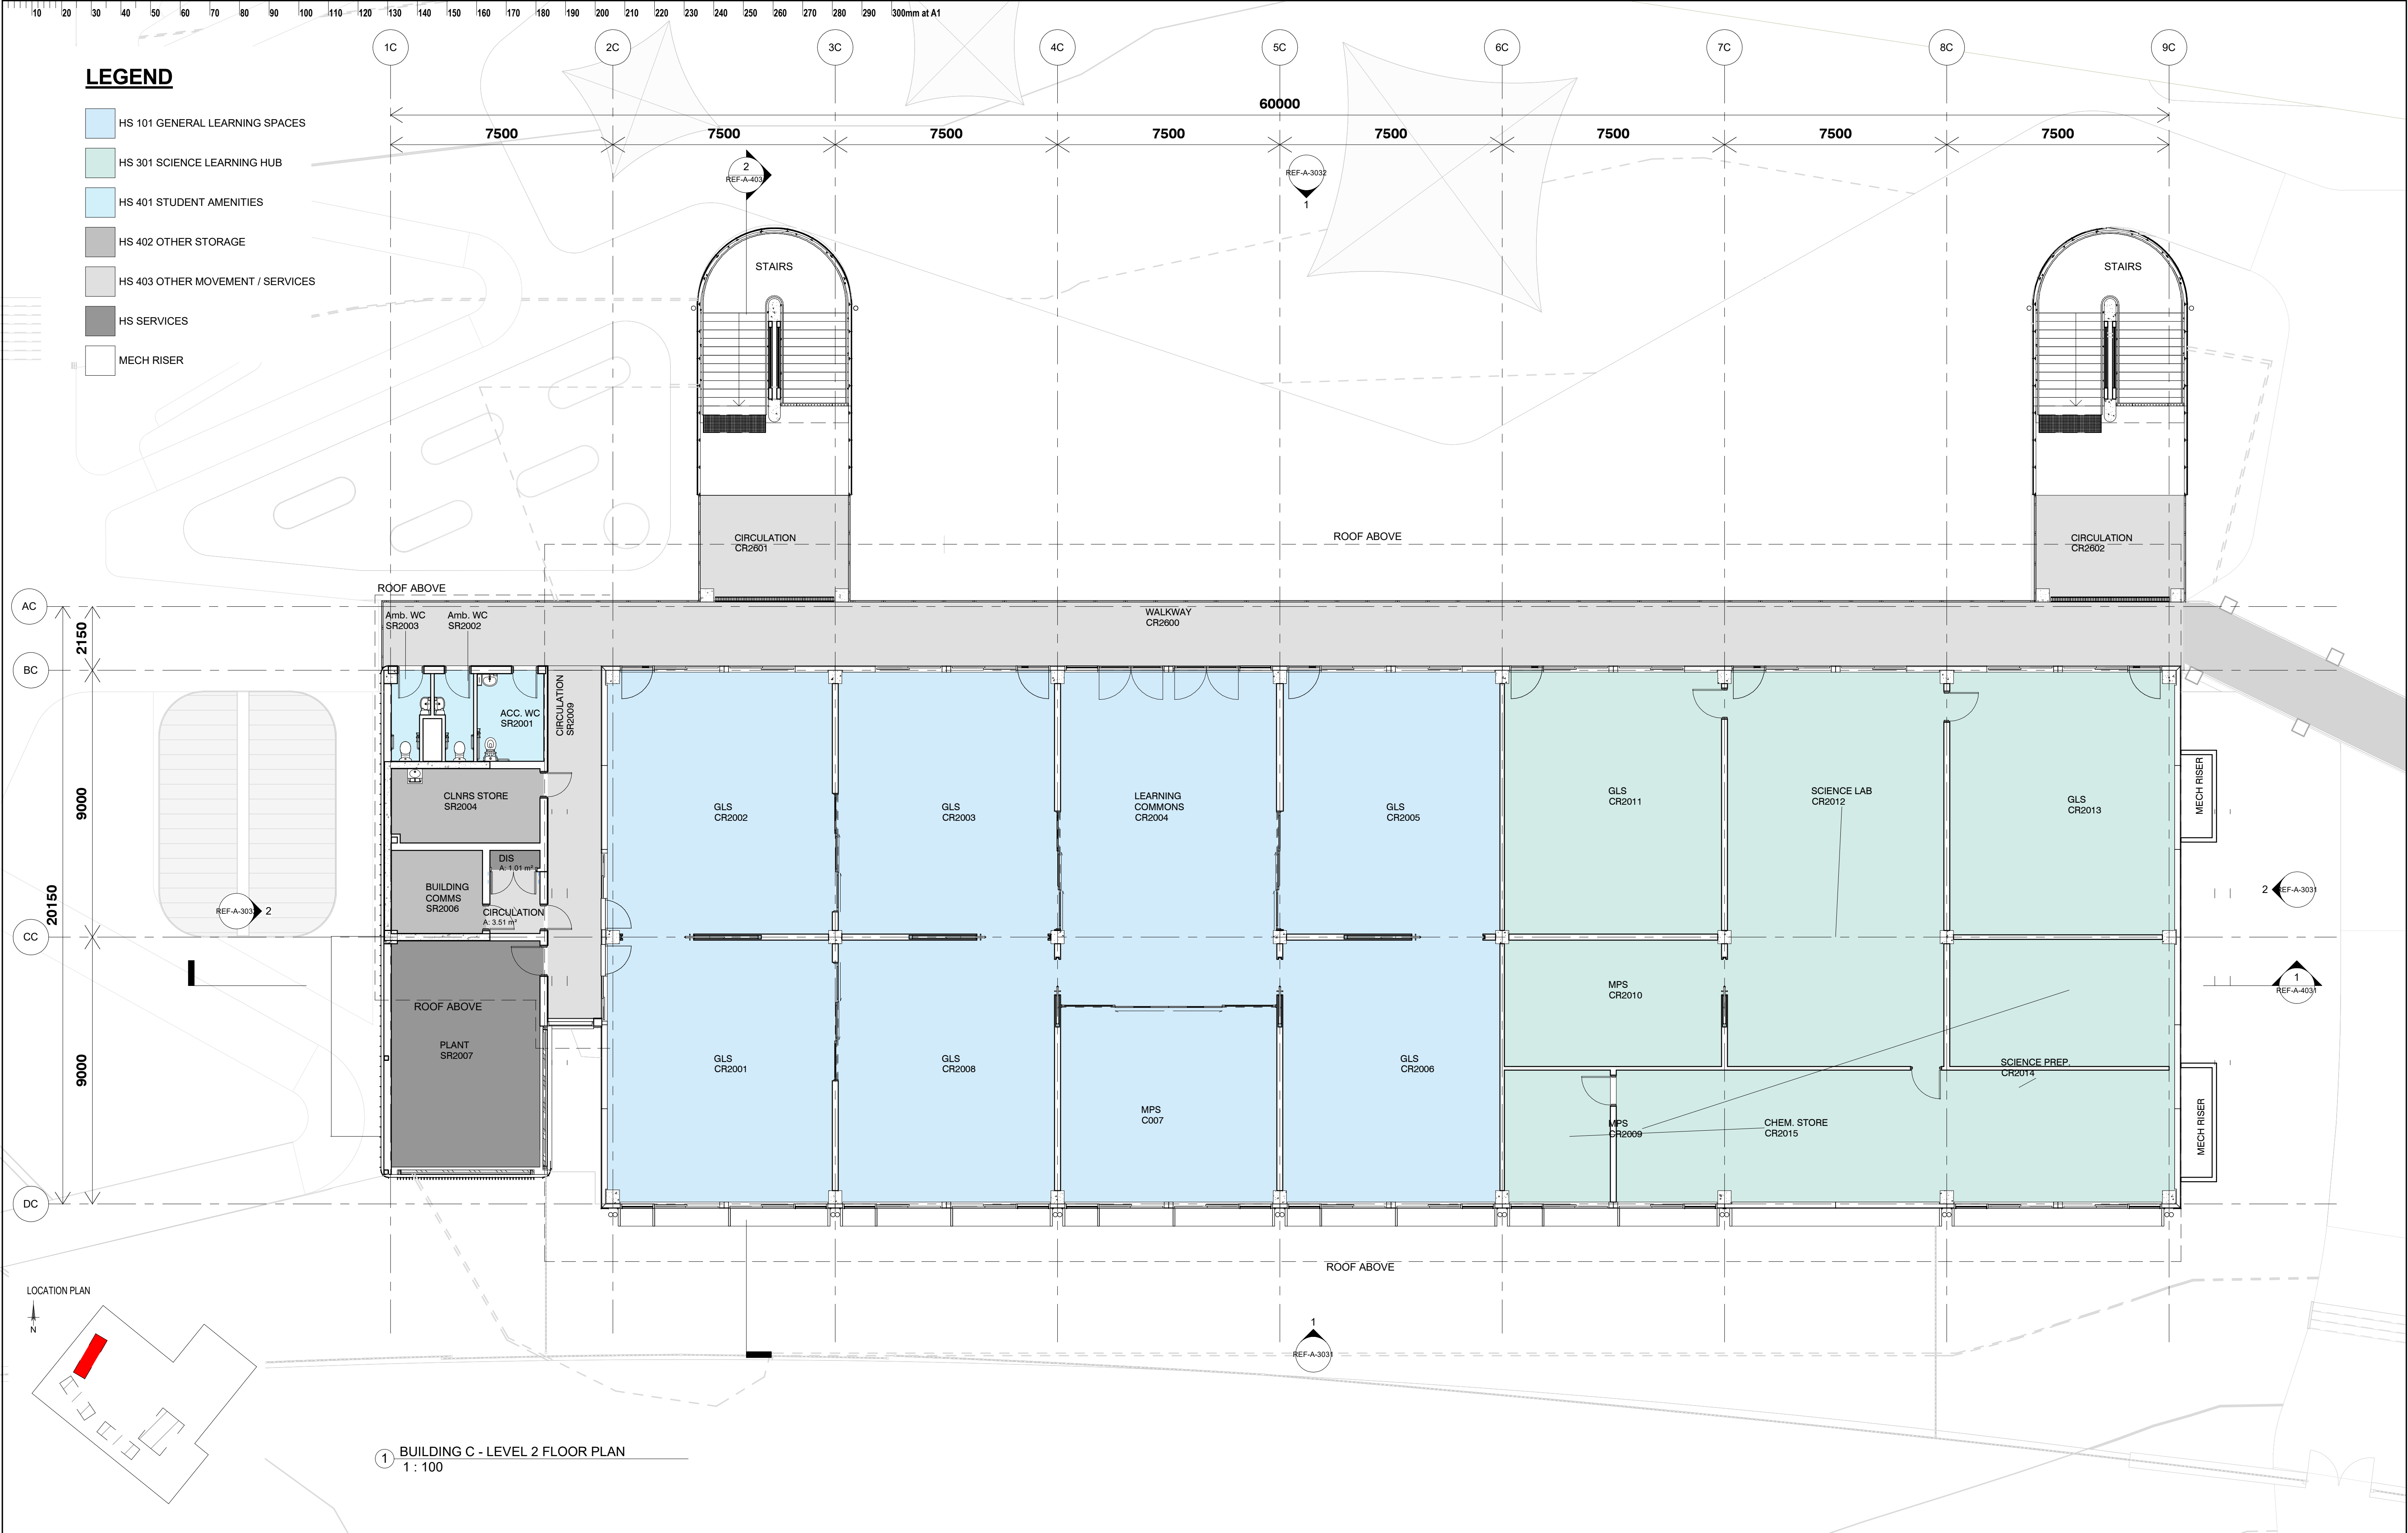

1 BUILDING C - LEVEL 1 FLOOR PLAN  
1 : 100

ISSUE		DATE	SUBJECT	AUTHORISED	LANDSCAPE ARCHITECT	PROJECT MANAGER	CLIENT	PROJECT	DESCRIPTION
01	29/11/2024	FINAL DRAFT ISSUE FOR REF		EF	 Level 3-5 Baptist Street Sydney NSW 2010 T + 61 2 8332 5600	 Level 15, 207 Kent Street, Sydney NSW 2000 T + 61 2 8332 6511	 	NEW HIGH SCHOOL FOR LEPPINGTON AND DENHAM COURT 128-134 RICKARD RD, LEPPINGTON NSW 2179	BUILDING C - LEVEL 1 FLOOR PLAN
02	15/01/2025	ISSUE FOR REF		SS					
					SERVICES		STRUCTURE & CIVIL		
					 Level 89-13 Castlereagh Street, Sydney NSW 2000 T + (02) 9967 2200	 Level 20, 66 Goulburn Street, Sydney NSW 2000 T + (02) 9559 1312	 Level 6/73 Miller St, North Sydney NSW 2060 T + (02) 9439 7286	 T + 61 2 9310 2955 ABN: 48 942 921 969 Nominated Architects Andrew Hipwell: 6562 Daniel Beeckwiler: 6162	 DISCLAIMER This drawing should be read in conjunction with all the standard notes & abbreviations in the drawing pack, relevant contracts, specifications and drawings. Dimensions are in millimetres. Levels are metres. Do not scale off drawings. Use figured dimensions only. Check dimensions on Site. Report discrepancies immediately.













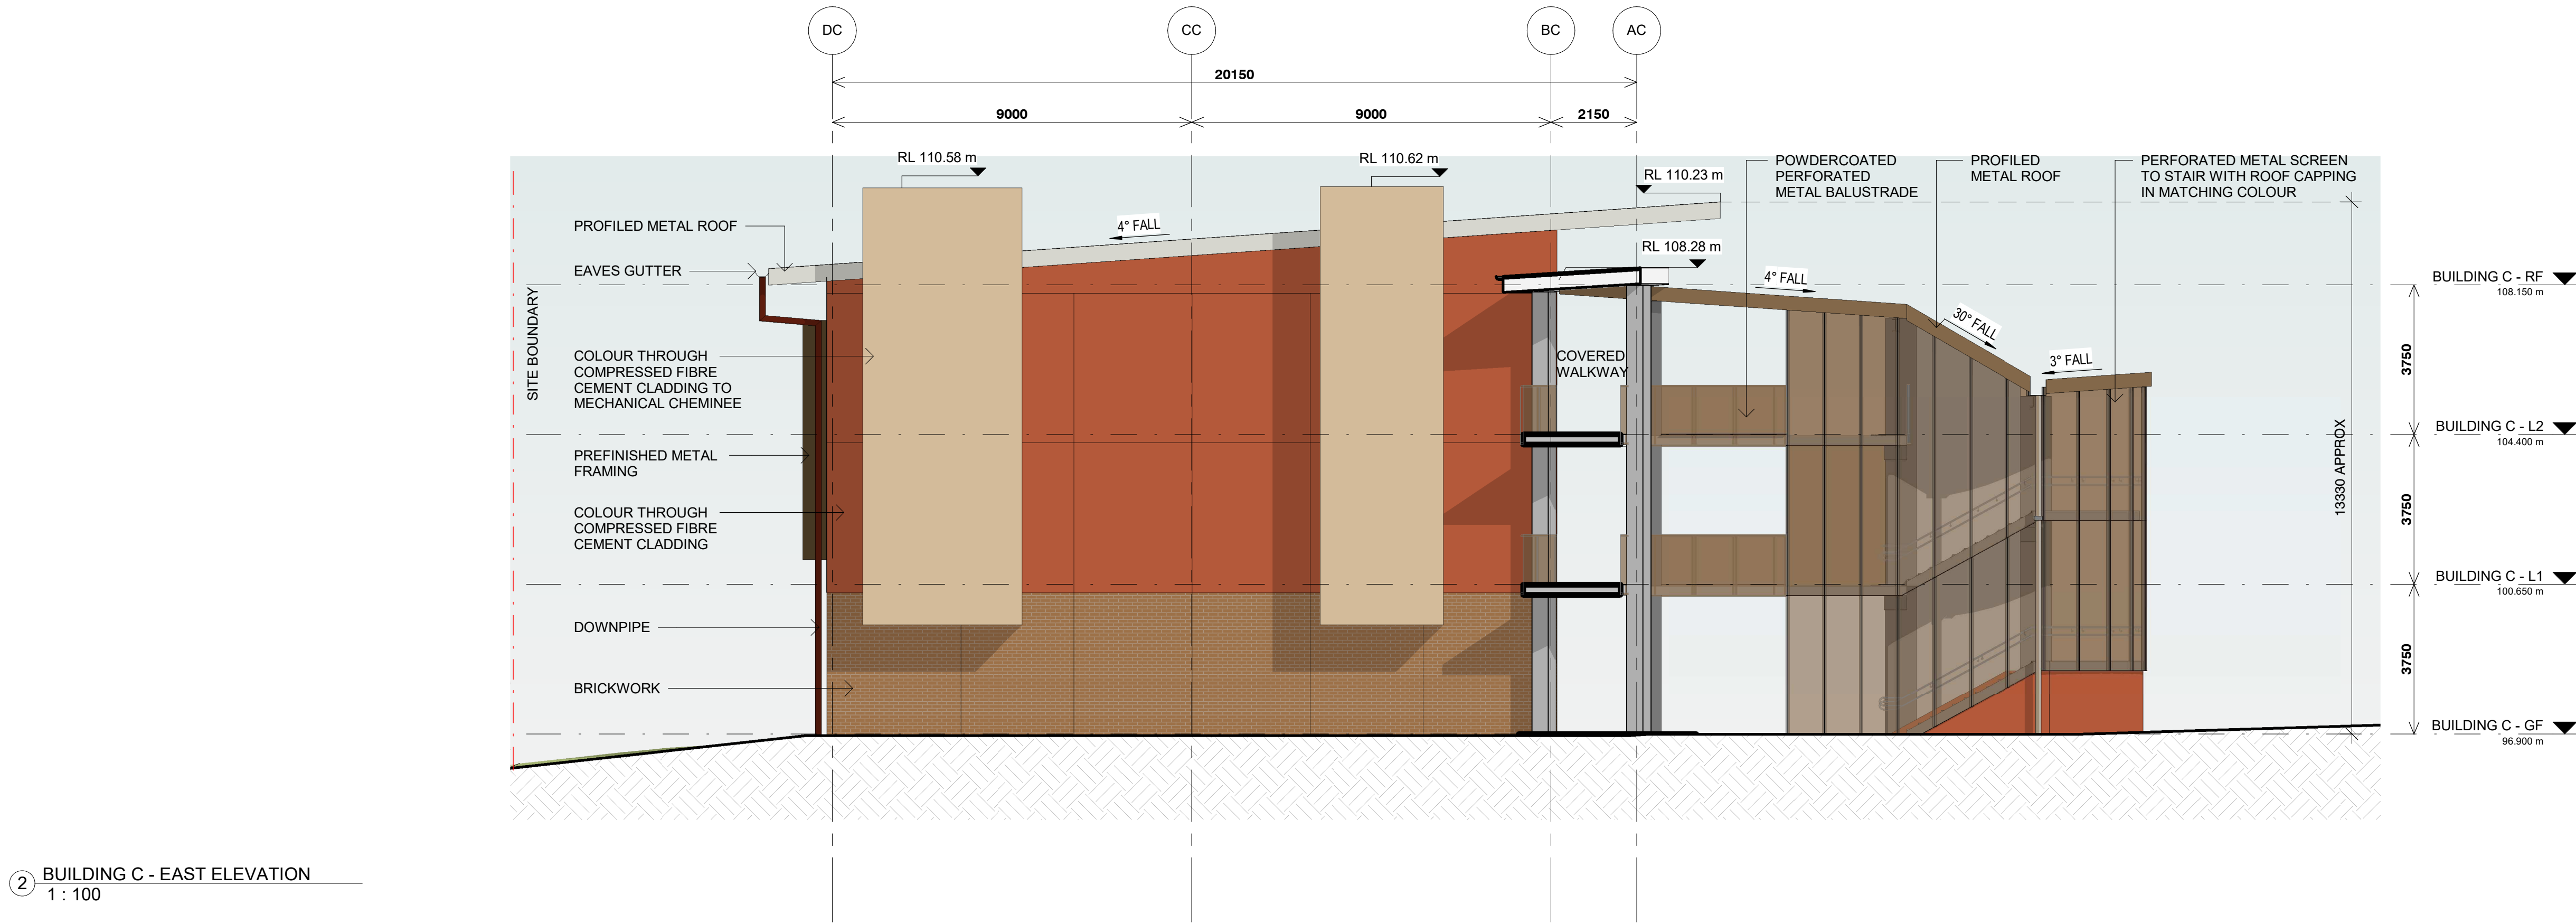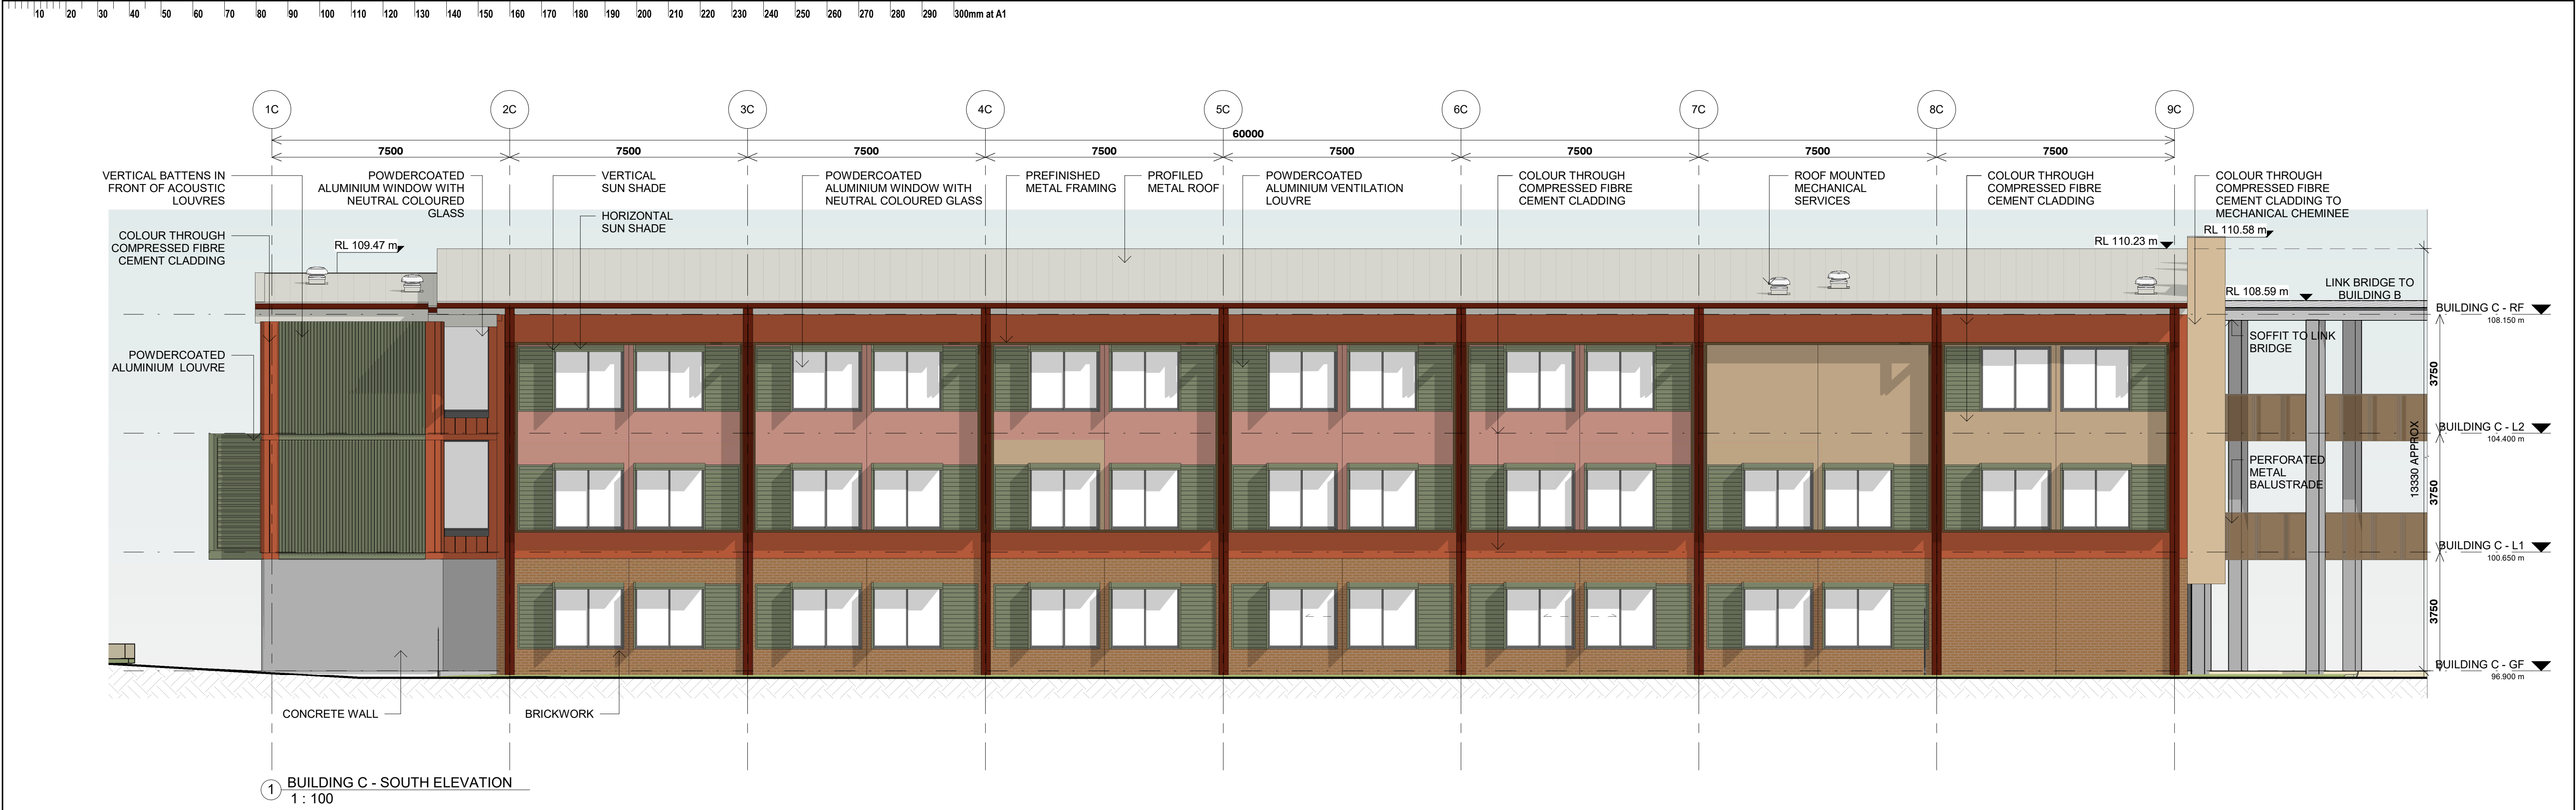

ISSUE	DATE	SUBJECT	AUTHORISED	LANDSCAPE ARCHITECT	PROJECT MANAGER	CLIENT	PROJECT	DESCRIPTION					
01	29/11/2024	FINAL DRAFT ISSUE FOR REF	EF	<div><div></div><div>Level 3-5 Bagin Street Parramatta, 2150 T + 61 2 8332 5600</div></div>	<div><div></div><div>Level 15, 207 Kent Street, Sydney NSW 2000 T + 1300 462 651</div></div>	<div><div></div><div>Education School Infrastructure</div></div>	NEW HIGH SCHOOL FOR LEPPINGTON AND DENHAM COURT 128-134 RICKARD RD, LEPPINGTON NSW 2179	BUILDING C - LEVEL 2 FLOOR PLAN					
02	15/01/2025	ISSUE FOR REF	SS										
				SERVICES		STRUCTURE & CIVIL	ARCHITECT						
				STEENSEN VARMING	WSO	TTW	djrd architects						
				Level 6/9-13 Castlereagh Street, Sydney NSW 2000 T + (02) 9967 2200	Level 20, 66 Goulburn Street, Sydney NSW 2000 T + (02) 9559 1312	Level 6/73 Miller St, North Sydney NSW 2060 T + (02) 9439 7286	<div><div></div><div>T +612 9319 2955 ABN: 48 942 921 969 Nominated Architects Andrew Hipwell: 6562 Daniel Beekwilder: 6162</div></div> <div>DISCLAIMER This drawing should be read in conjunction with all the standard notes &amp; abbreviations in the drawing pack, relevant contracts, specifications and drawings. Dimensions are in millimetres. Levels are metres. Do not scale off drawings. Use figured dimensions only. Check dimensions on Site. Report discrepancies immediately.</div>						
				<div><div></div><div>0 1 2 3 5 1:100</div></div> <div>SCALE 1 : 100 @ A1</div>		<div><div></div><div>DATE PRINTED: 15/01/2025 4:49:50 PM</div></div>							
				PURPOSE OF ISSUE		STATUS		DRAWN BY		SHEET SIZE		ORIGIN DATE	
				ISSUE FOR REF		S4		DL		A1		29/11/2024	











ISSUE	DATE	SUBJECT	AUTHORISED	LANDSCAPE ARCHITECT	PROJECT MANAGER	CLIENT	PROJECT	DESCRIPTION
01	29/11/2024	FINAL DRAFT ISSUE FOR REF	EF	 Level 3-5 Baptist Street Sydney NSW 2010 T + 61 2 8332 5600	 Level 15, 207 Kent Street, Sydney NSW 2000 T + 1300 462 651	 	NEW HIGH SCHOOL FOR LEPPINGTON AND DENHAM COURT 128-134 RICKARD RD, LEPPINGTON NSW 2179	BUILDING C - ELEVATIONS - SHEET 1
02	15/01/2025	ISSUE FOR REF	SS					
				SERVICES		STRUCTURE & CIVIL		
				 Level 69-73 Castlereagh Street, Sydney NSW 2000 T + (02) 9967 2200	 Level 20, 66 Goulburn Street, Sydney NSW 2000 T + (02) 9599 1312	 Level 6/73 Miller St, North Sydney NSW 2060 T + (02) 9439 7286	 T + 612 9319 2955 ABN: 48 942 921 969 Nominated Architects: Andrew Hipwell 6562 Daniel Beekwilder 6162 63 Myrtle Street Cherrybrook NSW 2008 Sydney Australia djrd.com.au	DISCLAIMER This drawing should be read in conjunction with all the standard notes & abbreviations in the drawing pack, relevant contracts, specifications and drawings. Dimensions are in millimetres. Levels are metres. Do not scale off drawings. Use figured dimensions only. Check dimensions on Site. Report discrepancies immediately.
							 0 1 2 3 5 1:100 @ A1 SCALE PRINTED: 15/01/2025 4:51:02 PM	PROJECT No 24 408 DRAWING No LHS-DJRD-B00C-ZZ-REF-A-3031 REVISION 02 PURPOSE OF ISSUE ISSUE FOR REF STATUS S4 DRAWN BY DL SHEET SIZE A1 ORIGIN DATE 29/11/2024



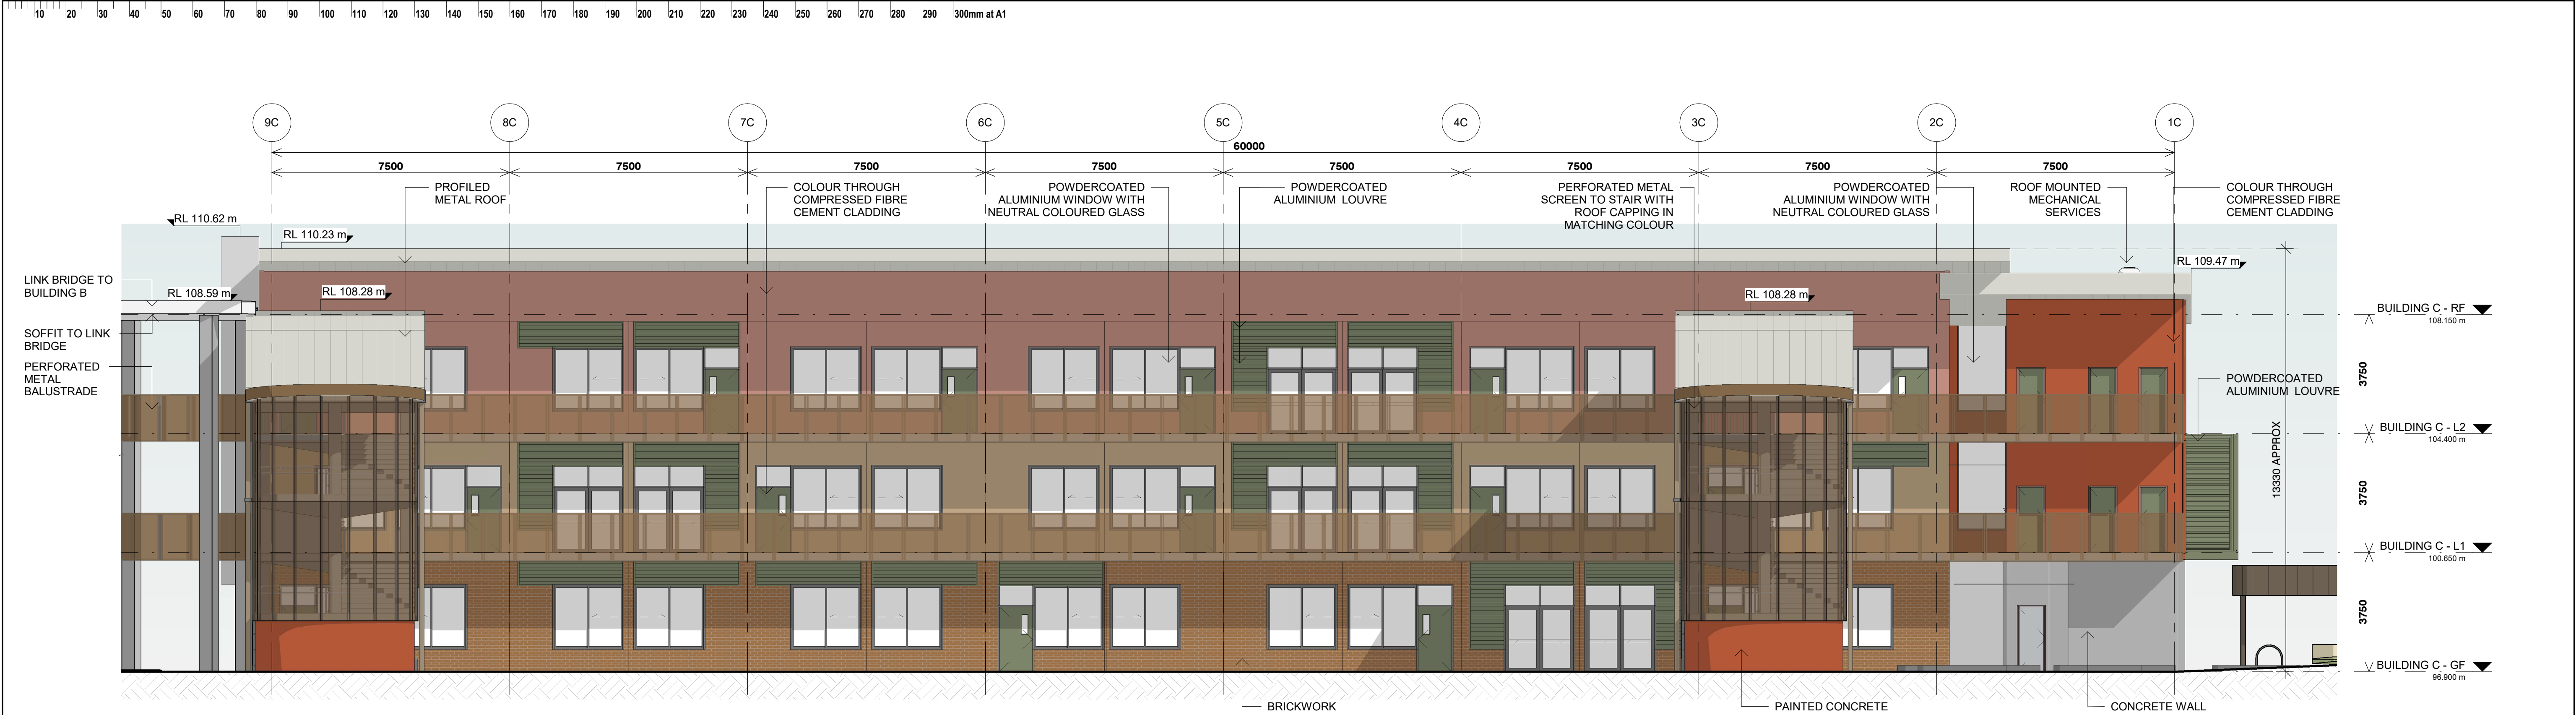

1 BUILDING C - NORTH ELEVATION  
1 : 100

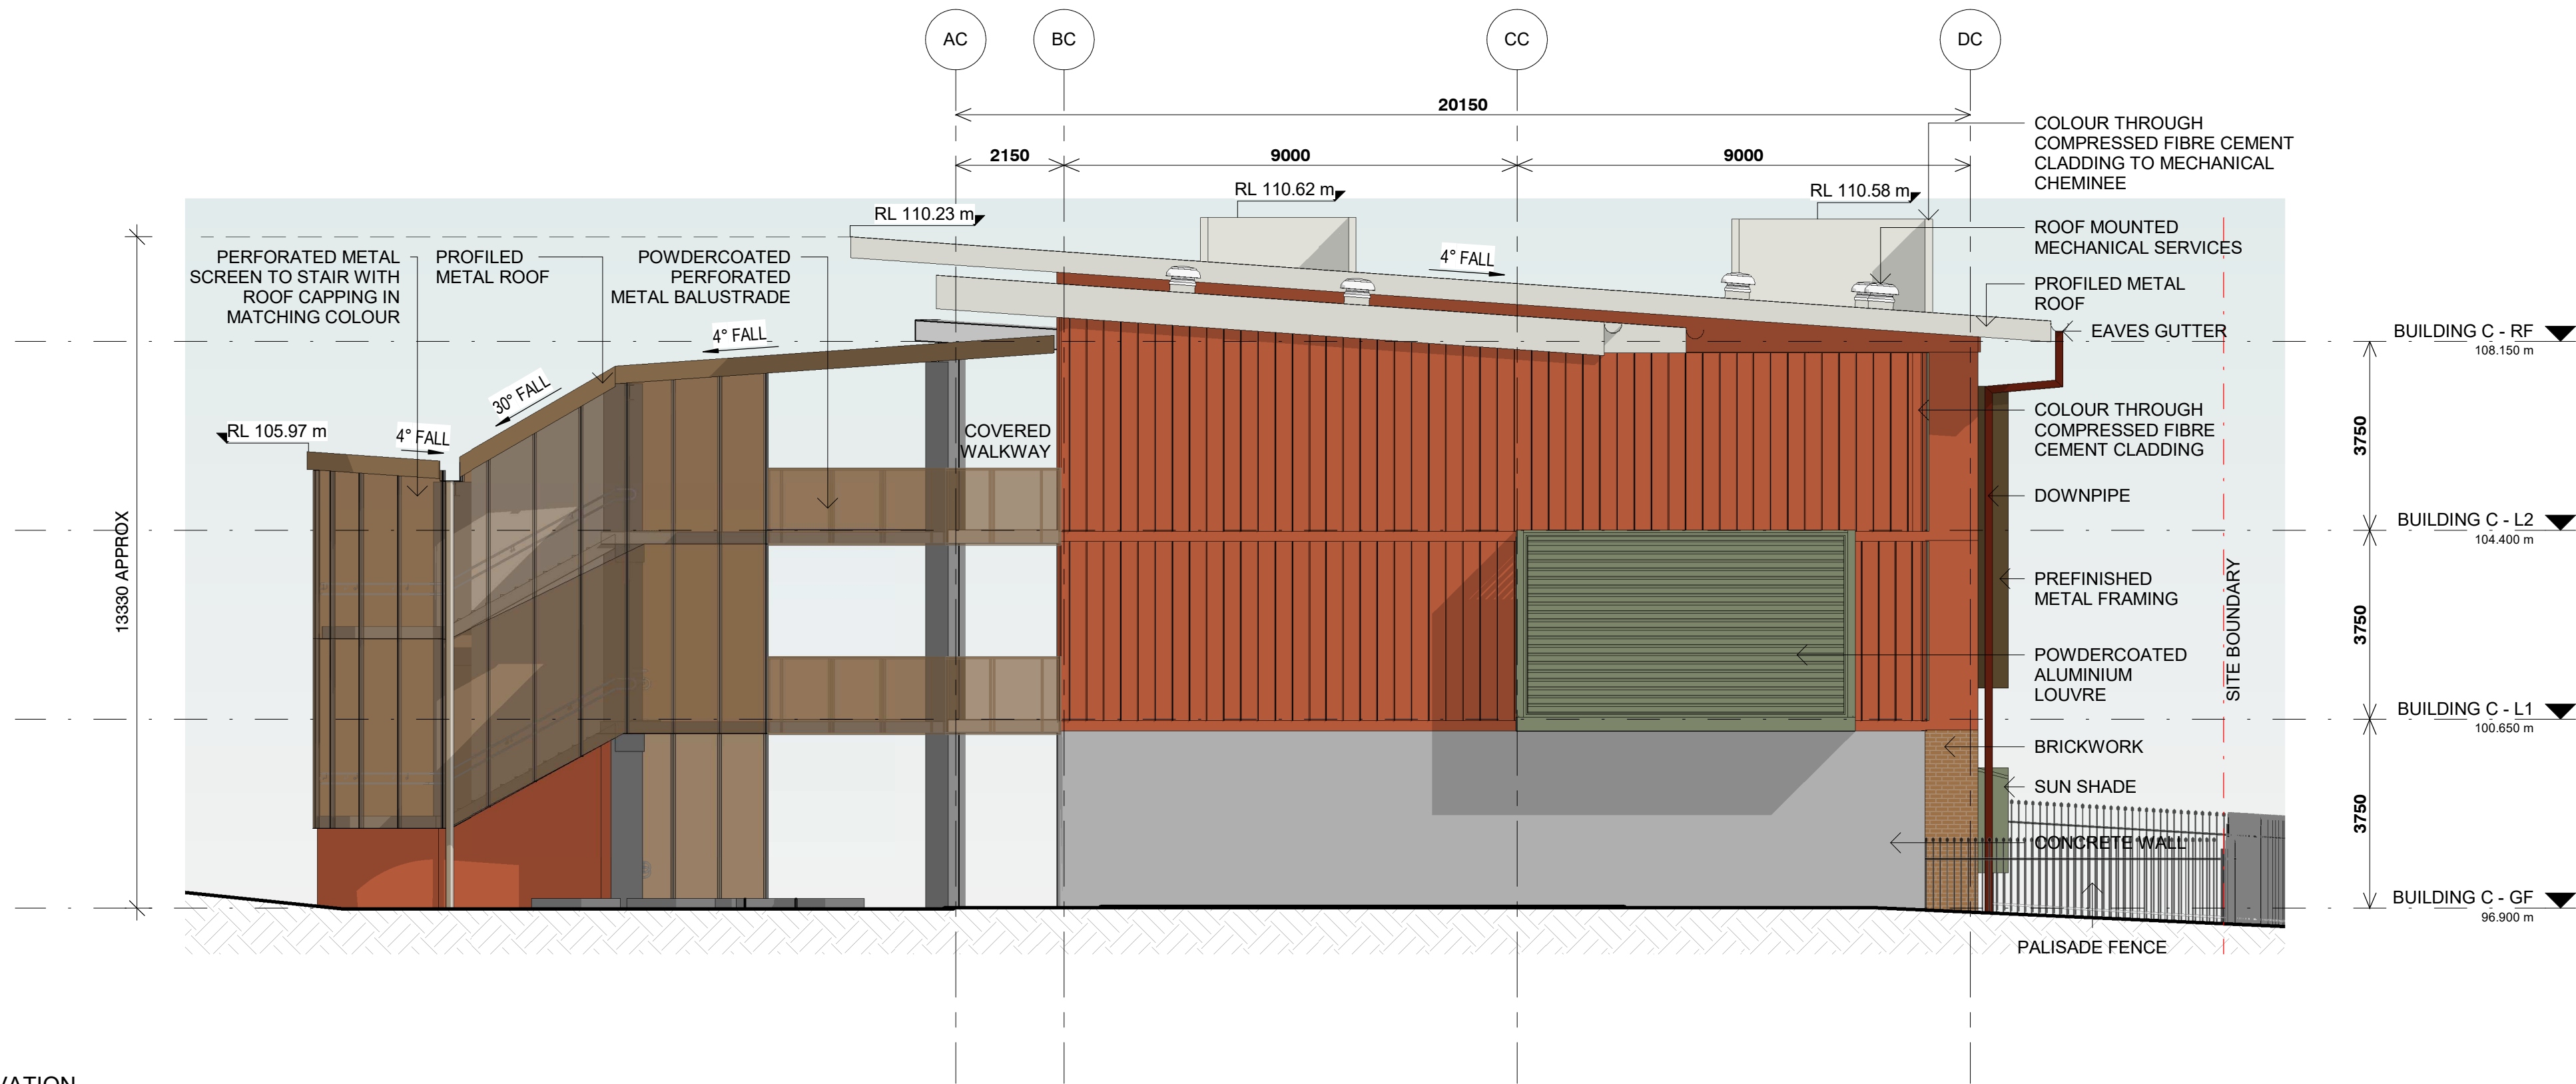


2 BUILDING C - WEST ELEVATION  
1 : 100

ISSUE	DATE	SUBJECT	AUTHORISED	LANDSCAPE ARCHITECT	PROJECT MANAGER	CLIENT	PROJECT	DESCRIPTION
01	29/11/2024	FINAL DRAFT ISSUE FOR REF	EF	<b>SITE IMAGE</b> Landscape Architects Level 3-5 Baptist Street Sydney NSW 2010 P: 02 912 8332 F: 02 912 8332 5600	<b>TSA Riley</b> Level 15, 207 Kent Street, Sydney NSW 2010 T: +61 2 432 651	<b>NSW GOVERNMENT</b>	<b>NEW HIGH SCHOOL FOR LEPPINGTON AND DENHAM COURT</b> 128-134 RICKARD RD, LEPPINGTON NSW 2179	<b>BUILDING C - ELEVATIONS - SHEET 2</b>
02	15/01/2025	ISSUE FOR REF	SS	<b>SERVICES</b> <b>STEENSEN VARMING</b> Level 6/9-13 Castlereagh Street, Sydney NSW 2000 T: +61 2 9667 2200	<b>WSO</b> Level 20, 66 Goulburn Street, Sydney NSW 2000 T: +61 2 9369 1312	<b>STRUCTURE &amp; CIVIL</b> <b>TTW</b> Level 6/73 Miller St, North Sydney NSW 2060 T: +61 2 9439 1286	<b>ARCHITECT</b> <b>djrd architects</b> T: +61 2 9310 2952 M: 08 945 921 969 Nominated Architects: Andrew Hipwell, GREG Daniel Beekwilder, GREG	<b>DISCLAIMER</b> This drawing should be read in conjunction with all the standard notes & abbreviations in the drawing pack, relevant contracts, specifications and drawings. Dimensions are in millimetres. Levels are metres. Do not scale off drawings. Use figured dimensions only. Check dimensions on Site. Report discrepancies immediately.
				<b>SCALE</b> 0 1 2 3 5 1 : 100 @ A1	<b>DATE PRINTED:</b> 15/01/2025 4:52:08 PM			
				<b>PROJECT No</b> 24 408	<b>DRAWING No</b> LHS-DJRD-B00C-ZZ-REF-A-3032	<b>REVISION</b> 02	<b>PURPOSE OF ISSUE</b> ISSUE FOR REF	<b>STATUS</b> S4
				<b>DRAWN BY</b> DL	<b>SHEET SIZE</b> A1	<b>ORIGIN DATE</b> 29/11/2024		








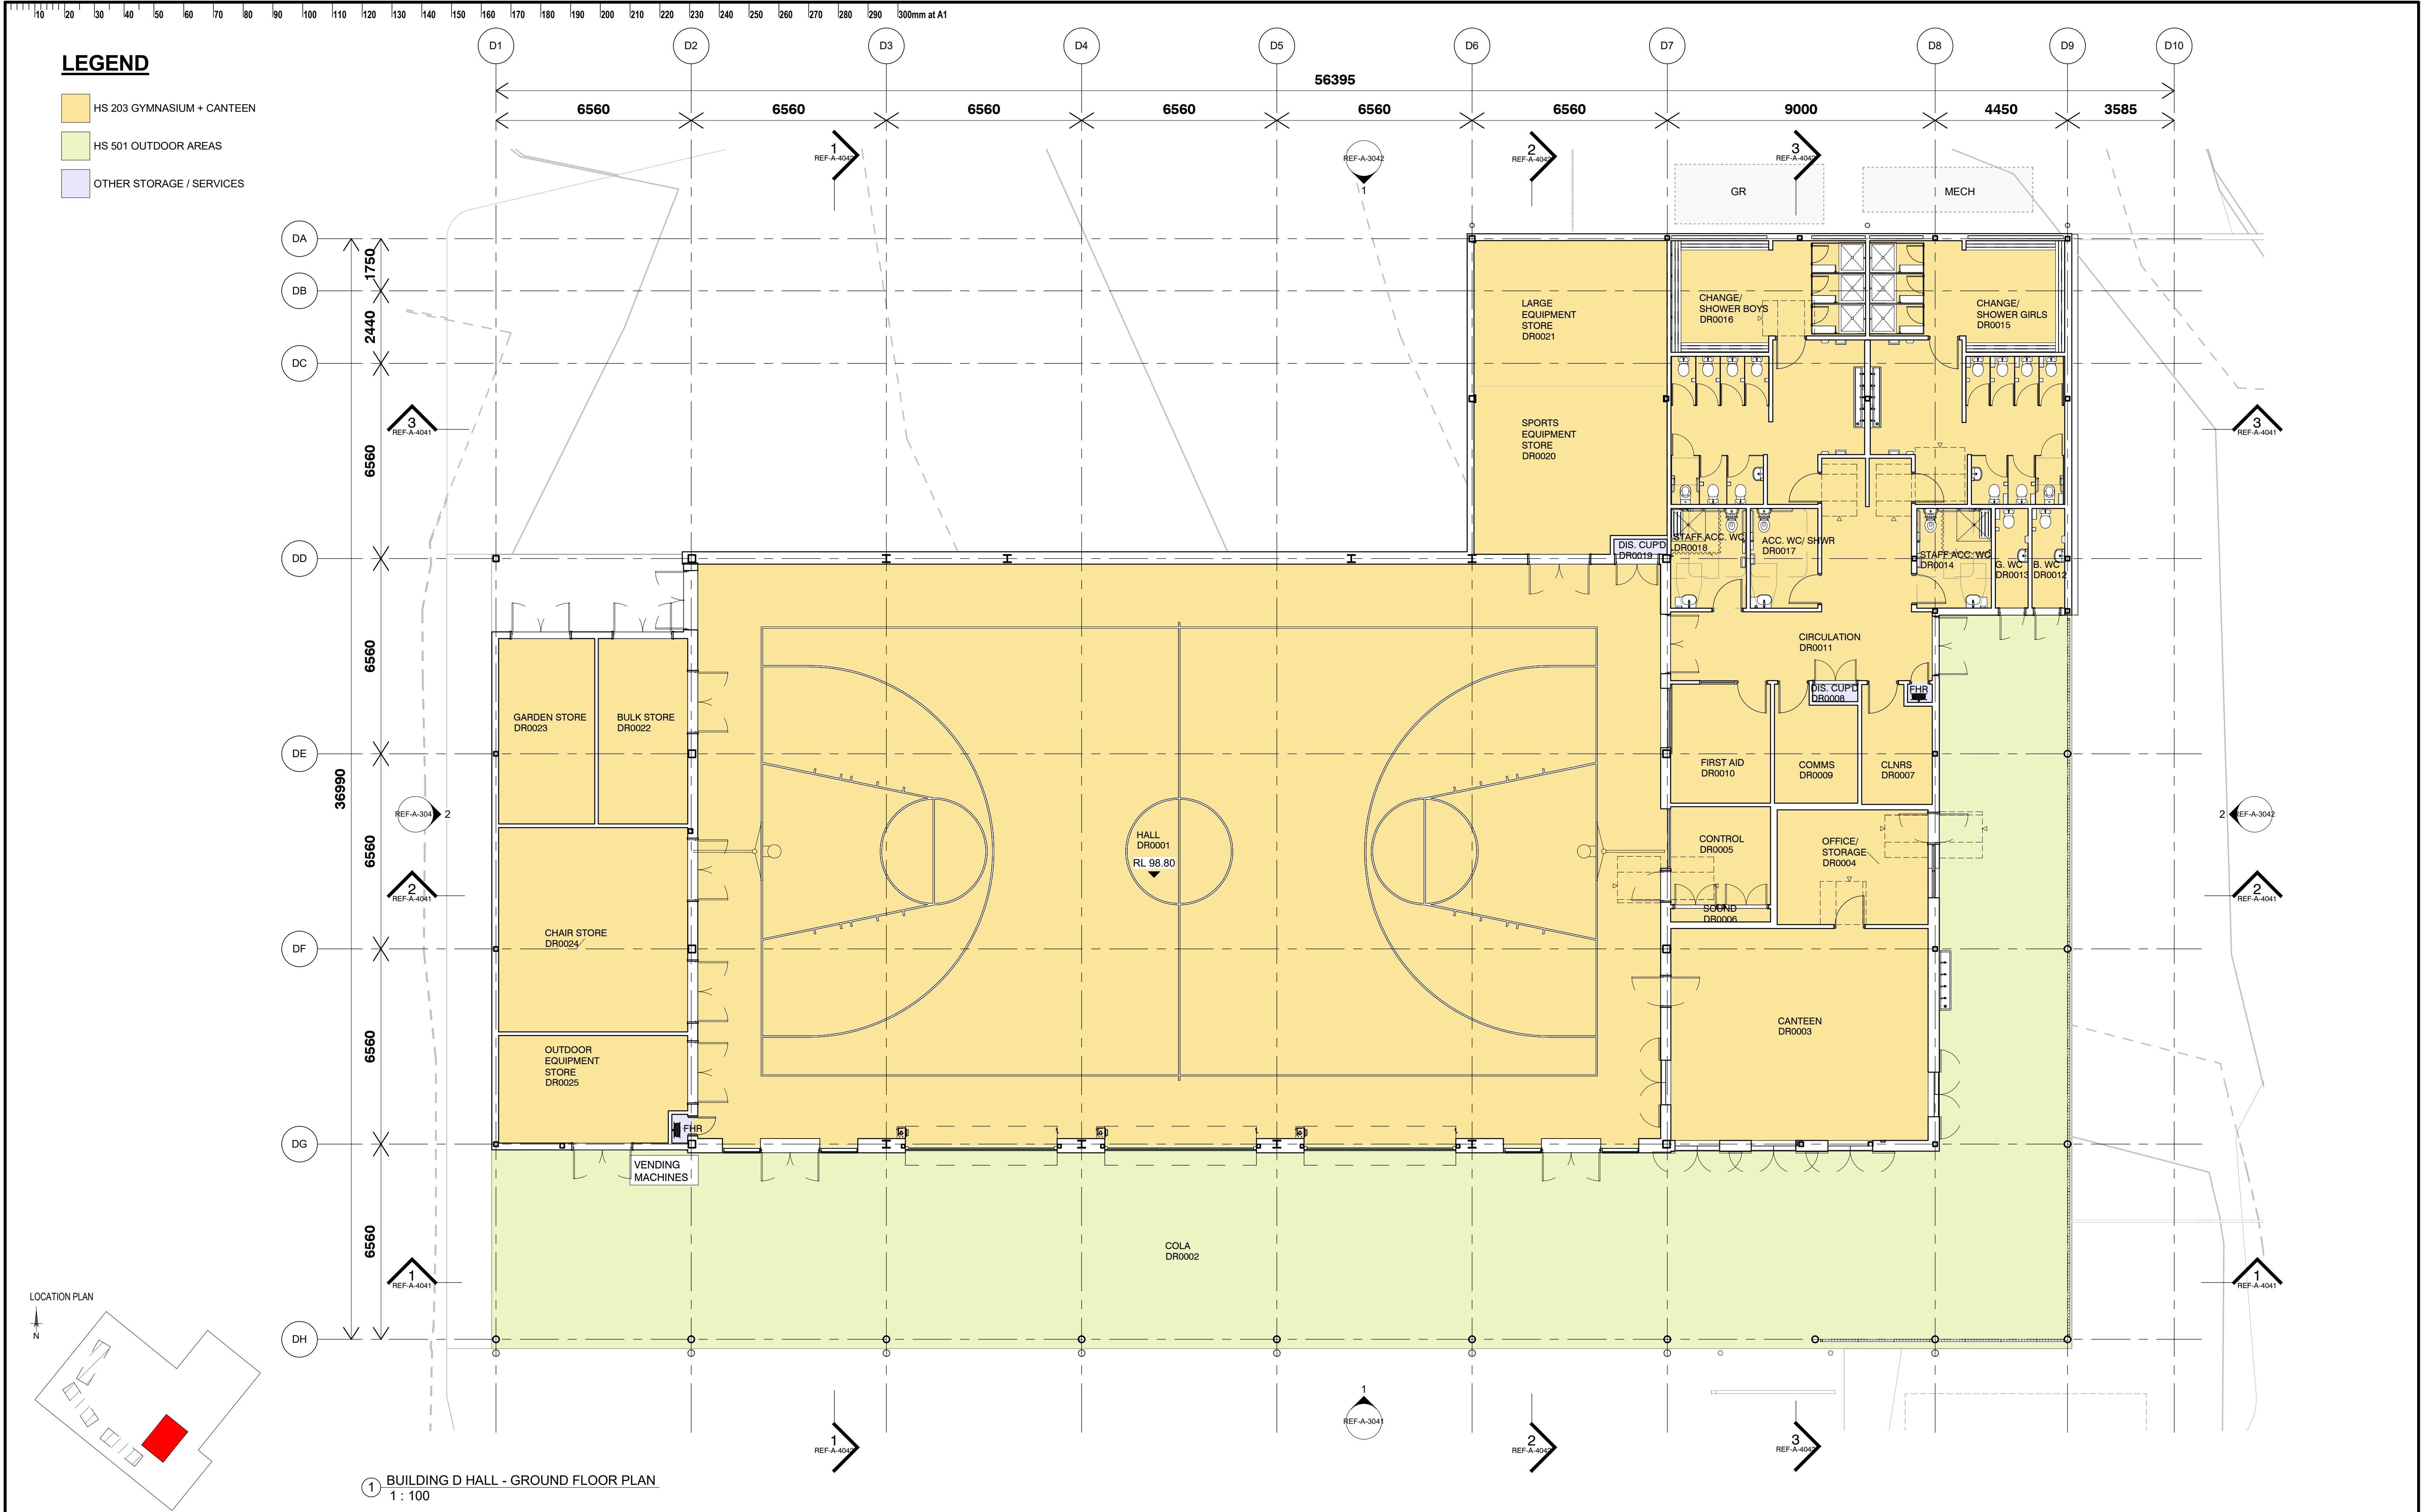


1 BUILDING D HALL - GROUND FLOOR PLAN  
1 : 100


ISSUE			DATE	SUBJECT	AUTHORISED	LANDSCAPE ARCHITECT	PROJECT MANAGER	CLIENT	PROJECT	DESCRIPTION
01	29/11/2024	FINAL DRAFT ISSUE			EF	<div><div>SITE IMAGE</div><div>Landscape Architects</div><div>Level 3-5 Bapst Street, Parramatta 2150 T + 61 2 8332 5600</div></div>	<div><div>TSA Riley</div><div>Level 15, 207 Kent Street, Sydney NSW 2000 T + 61 2 8332 6551</div></div>	<div><div>NSW GOVERNMENT</div><div>Education</div><div>School Infrastructure</div></div>	NEW HIGH SCHOOL FOR LEPPINGTON AND DENHAM COURT 128-134 RICKARD RD, LEPPINGTON NSW 2179	BUILDING D - GROUND FLOOR PLAN
02	15/01/2025	ISSUE FOR REF			GM					
						SERVICES	STRUCTURE & CIVIL	ARCHITECT	PROJECT No	DRAWING No
						<div><div>STEENSEN VARMING</div><div>Level 6/9-13 Castlereagh Street, Sydney NSW 2000 T + 61 2 9667 2200</div></div>	<div><div>TTW</div><div>Level 20, 66 Goulburn Street, Sydney NSW 2000 T + 61 2 9559 1312</div></div>	<div><div>djrd</div><div>architects</div><div>T + 61 2 9310 2953 NSW 15 945 921 969 Nominated Architects Andrew Hipwell 0522 Daniel Beckwith 6162</div></div>	24 408	LHS-DJRD-B00D-GF-REF-A-1040
							<div><div>3</div><div>Level 6/73 Miller St North Sydney NSW 2060 T + 61 2 9439 7286</div></div>	<div><div>DISCLAIMER</div><div>This drawing should be read in conjunction with all the standard notes &amp; abbreviations in the drawing pack, relevant contracts, specifications and drawings. Dimensions are in millimetres. Levels are metres. Do not scale off drawings. Use figured dimensions only. Check dimensions on Site. Report discrepancies immediately.</div></div>	PURPOSE OF ISSUE	STATUS
									ISSUE FOR REF	S4
									DATE PRINTED:	15/01/2025 4:43:05 PM
									SCALE	1 : 100 @ A1
									DATE PRINTED:	15/01/2025 4:43:05 PM
									REVISION	02
									DRAWN BY	GM/TN
									SHEET SIZE	A1
									ORIGIN DATE	29/11/24



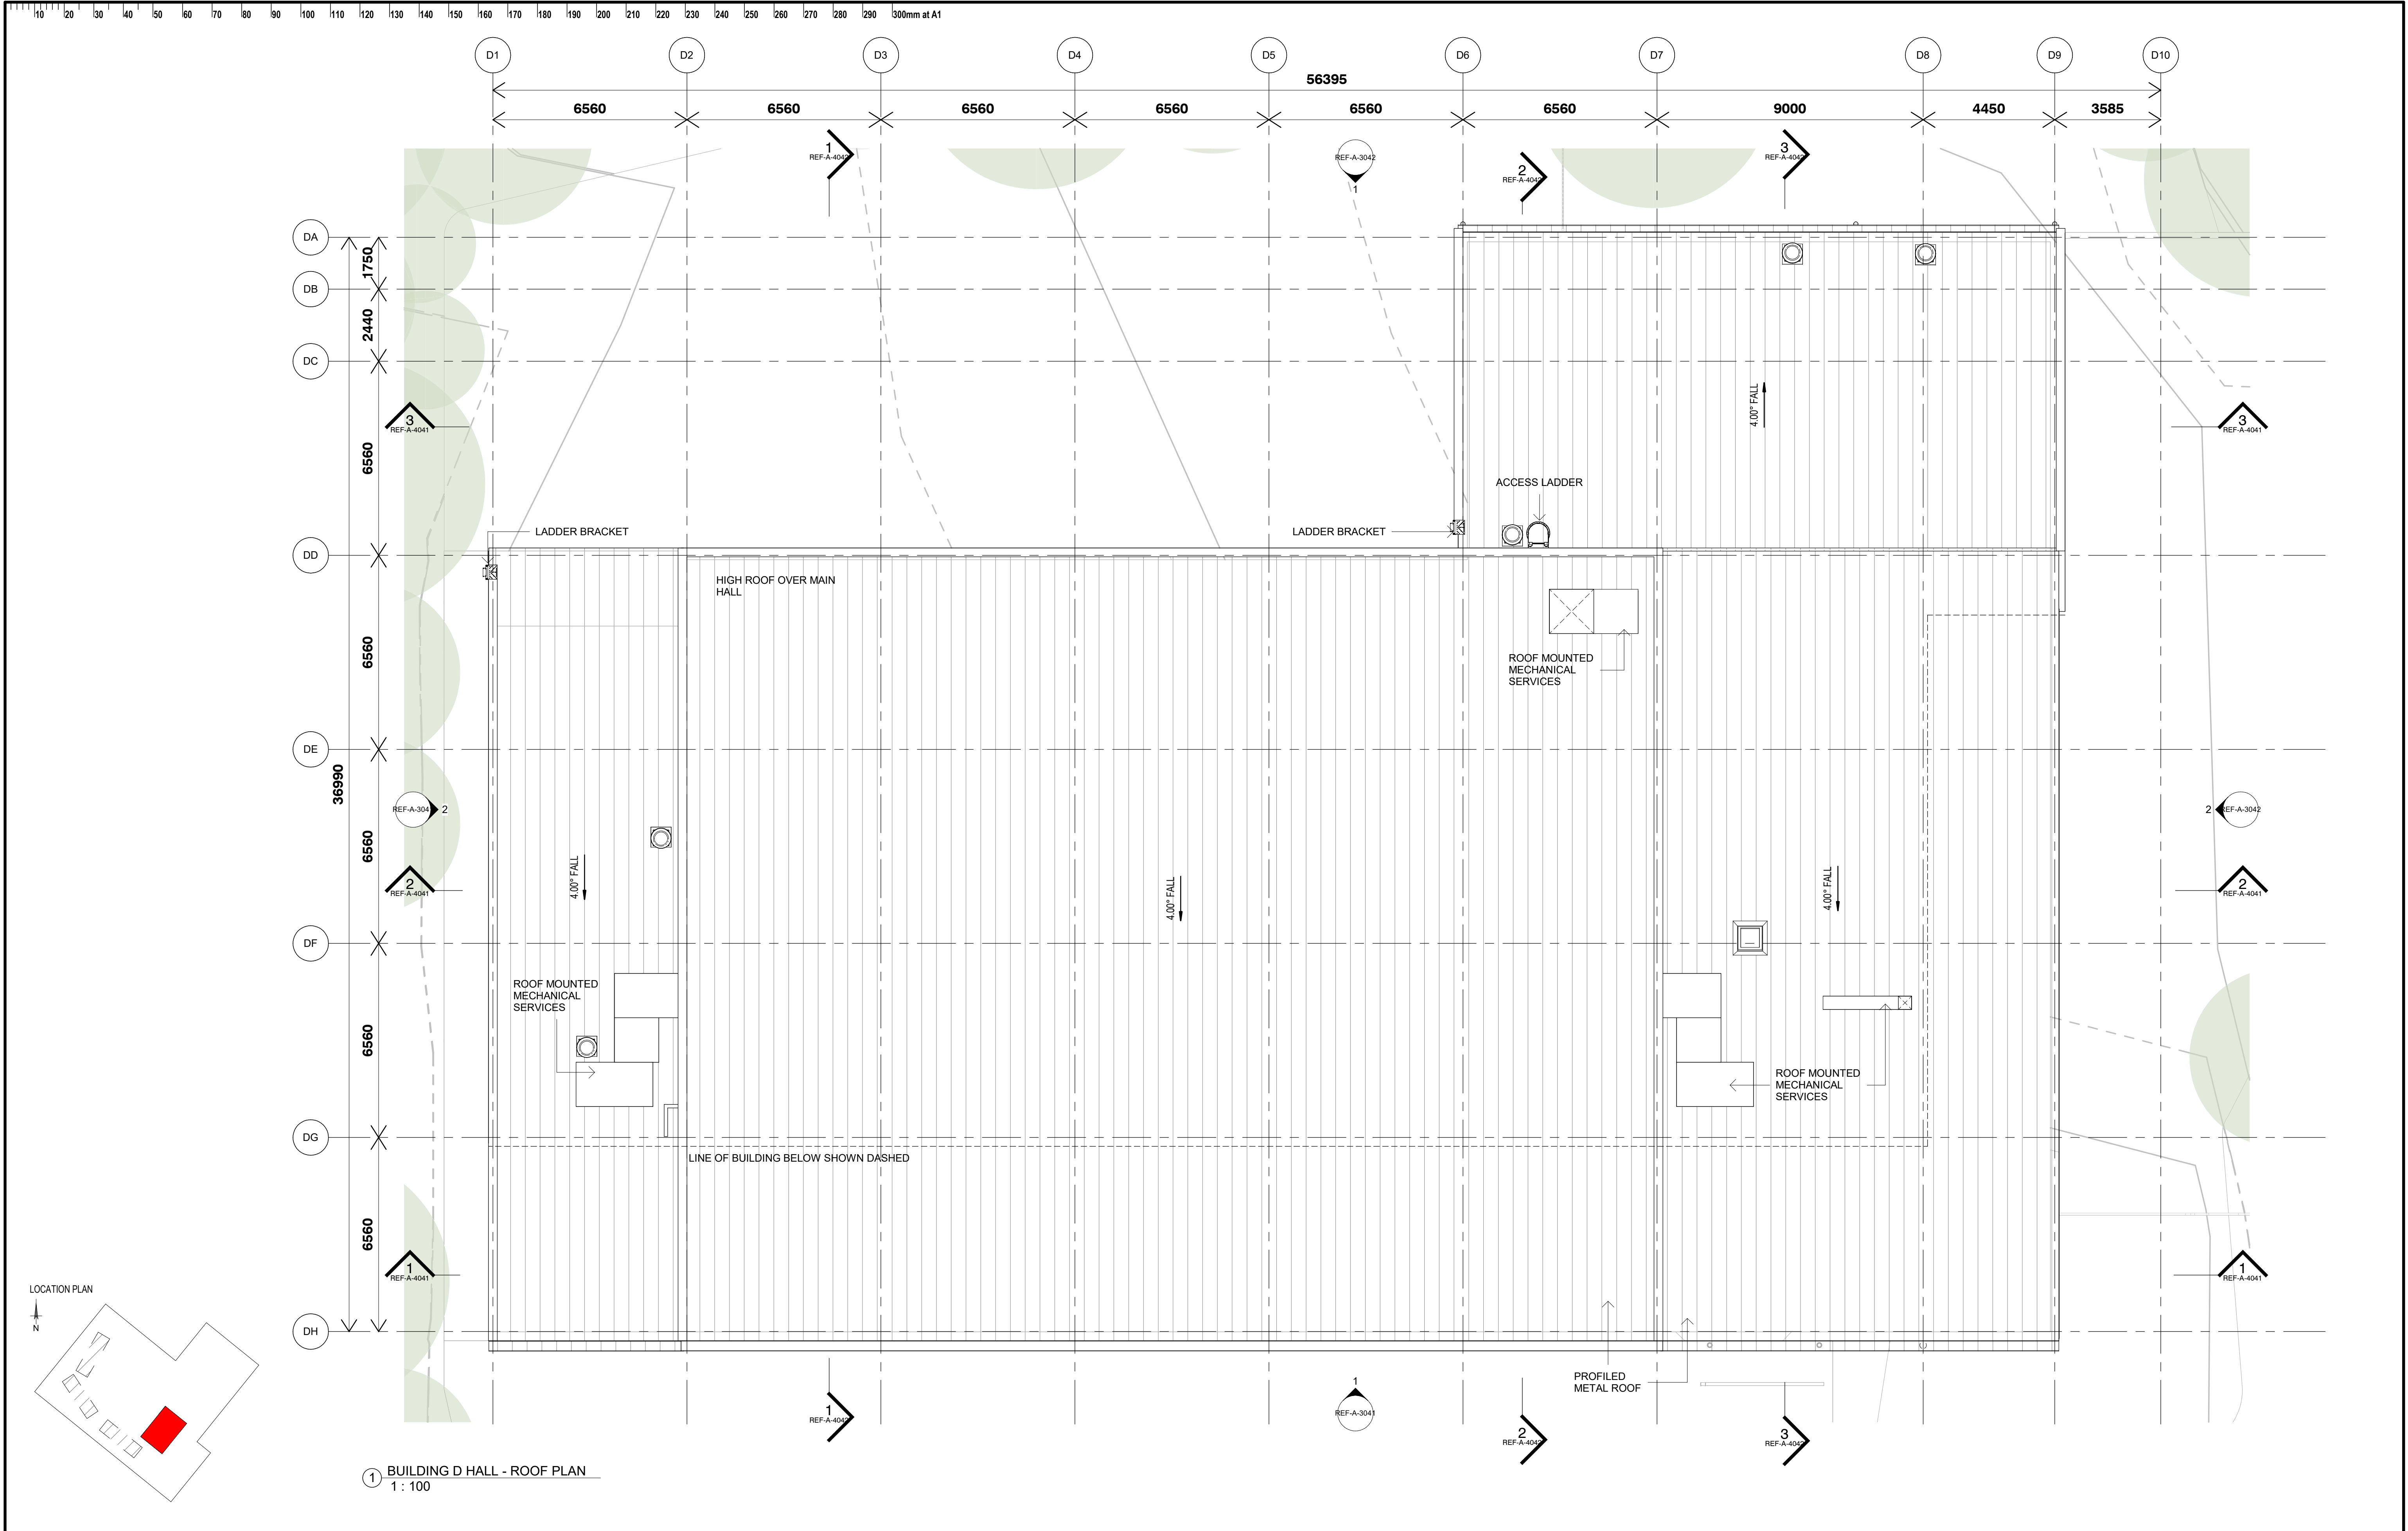


ISSUE		DATE	SUBJECT	AUTHORISED		LANDSCAPE ARCHITECT	PROJECT MANAGER	CLIENT	PROJECT		DESCRIPTION	
01	29/11/2024	FINAL DRAFT ISSUE		EF		 Level 3-5 Baptist Street Sydney, 2010 T + 61 2 8332 5600	 Level 15, 207 Kent Street, Sydney NSW 2000 T + 61 2 8332 6511	 Education School Infrastructure	NEW HIGH SCHOOL FOR LEPPINGTON AND DENHAM COURT 128-134 RICKARD RD, LEPPINGTON NSW 2179	BUILDING D - ROOF PLAN		
02	15/01/2025	ISSUE FOR REF		GM								
						SERVICES		STRUCTURE & CIVIL	ARCHITECT	DISCLAIMER		
						 Level 8/9-13 Castlereagh Street, Sydney NSW 2000 T + 61 2 9667 2200	 Level 20, 66 Goulburn Street, Sydney NSW 2000 T + 61 2 9559 1312	 Level 6/73 Miller St, North Sydney NSW 2060 T + 61 2 9439 1286	 T + 61 2 9319 2953 ABN: 48 942 921 969 Nominated Architects: Andrew Hipwell 6592 Daniel Beckwith 6162	 This drawing should be read in conjunction with all the standard notes & abbreviations in the drawing pack, relevant contracts, specifications and drawings. Dimensions are in millimetres. Levels are metres. Do not scale off drawings. Use figured dimensions only. Check dimensions on Site. Report discrepancies immediately.	PROJECT No	
											24 408	



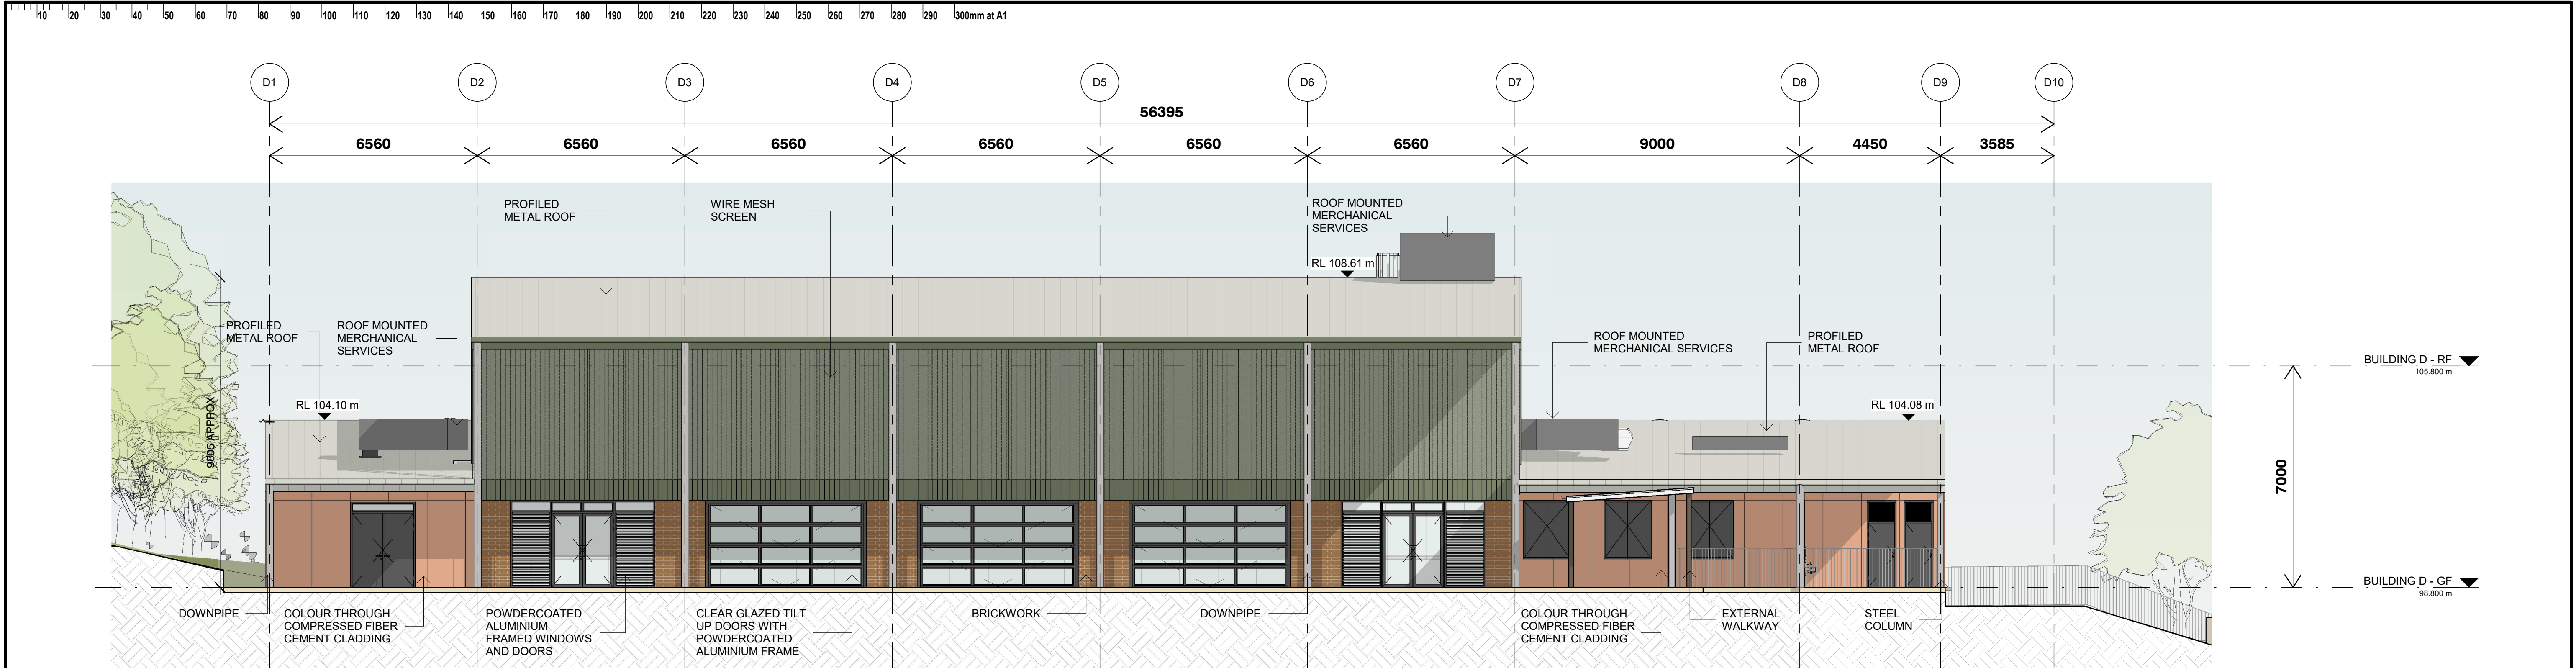


1 BUILDING D - WEST ELEVATION  
1 : 100

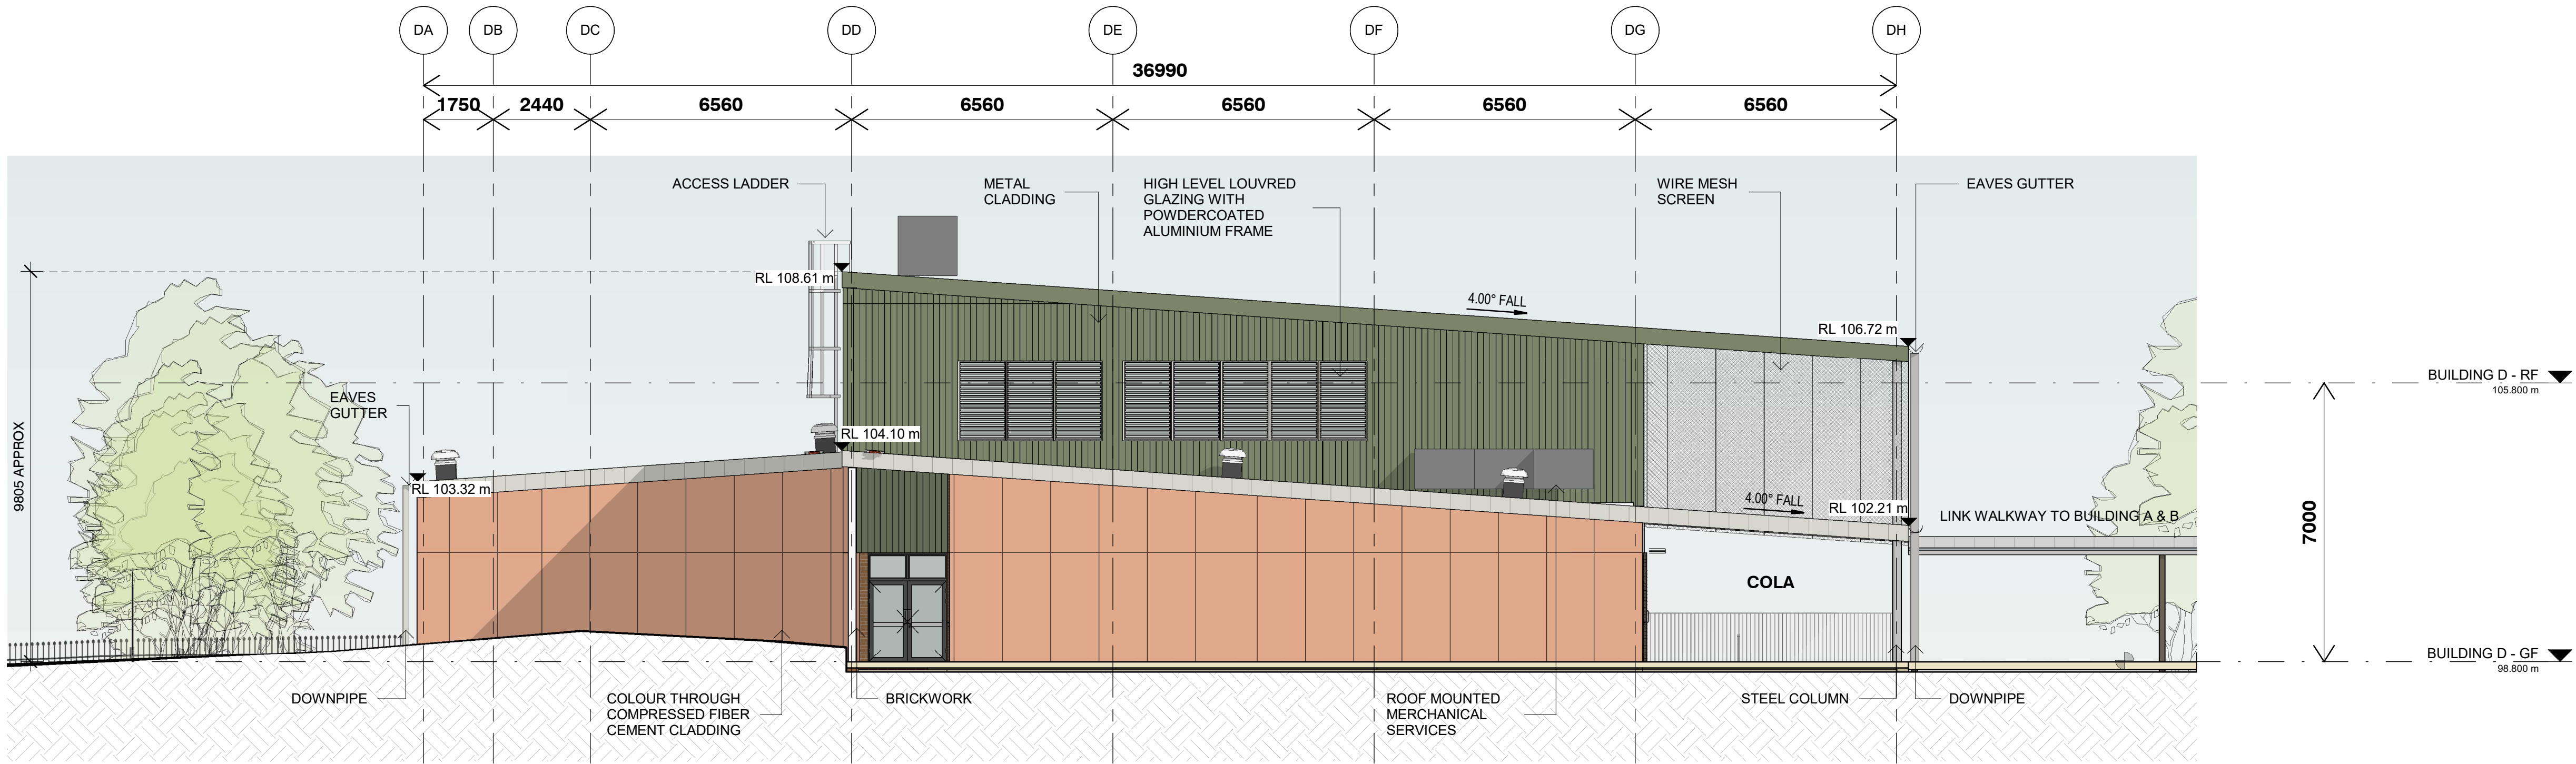


2 BUILDING D - NORTH ELEVATION  
1 : 100

ISSUE		DATE	SUBJECT	AUTHORISED		LANDSCAPE ARCHITECT		PROJECT MANAGER		CLIENT		PROJECT		DESCRIPTION					
01	29/11/2024		FINAL DRAFT ISSUE		EF	 Level 3-5 Bayside Street Sydney NSW 2015 T + 61 2 8332 5600	 Level 15, 207 Kent Street, Sydney NSW 2000 T + 61 2 8332 5600	 Education School Infrastructure	 STRUCTURE & CIVIL	 ARCHITECT T + 61 2 9310 2952 M + 61 2 9310 2952 Nominated Architects: Andrew Hipwell 6592 Daniel Beekwilder 6162	<p>THIS DRAWING IS INTENDED TO BE PRINTED IN COLOUR</p> <p>DISCLAIMER This drawing should be read in conjunction with all the standard notes &amp; abbreviations in the drawing pack, relevant contracts, specifications and drawings. Dimensions are in millimetres. Levels are metres. Do not scale off drawings. Use figured dimensions only. Check dimensions on Site. Report discrepancies immediately.</p>	NEW HIGH SCHOOL FOR LEPPINGTON AND DENHAM COURT 128-134 RICKARD RD, LEPPINGTON NSW 2179	BUILDING D - ELEVATIONS - SHEET 1						
02	15/01/2025		ISSUE FOR REF		GM														
				SERVICES		STEENSEN VARMING		WSO		ARCHITECT		PROJECT		DESCRIPTION					
						Level 69-73 Castlereagh Street, Sydney NSW 2000 T + 61 2 9667 2200		Level 20, 66 Goulburn Street, Sydney NSW 2000 T + 61 2 9559 1312		Level 67/73 Miller St North Sydney NSW 2060 T + 61 2 9439 7286		24 408		PROJECT No					
												128-134 RICKARD RD, LEPPINGTON NSW 2179		DRAWING No					
												15/01/2025 4:44:08 PM		LHS-DJRD-B00D-ZZ-REF-A-3041					
												15/01/2025 4:44:08 PM		REVISION					
												15/01/2025 4:44:08 PM		02					
												15/01/2025 4:44:08 PM		PURPOSE OF ISSUE					
												15/01/2025 4:44:08 PM		STATUS					
												15/01/2025 4:44:08 PM		DRAWN BY					
												15/01/2025 4:44:08 PM		SHEET SIZE					
												15/01/2025 4:44:08 PM		ORIGIN DATE					
												15/01/2025 4:44:08 PM		ISSUE FOR REF					
												15/01/2025 4:44:08 PM		S4					
												15/01/2025 4:44:08 PM		GM/TN					
												15/01/2025 4:44:08 PM		A1					
												15/01/2025 4:44:08 PM		29/11/24					



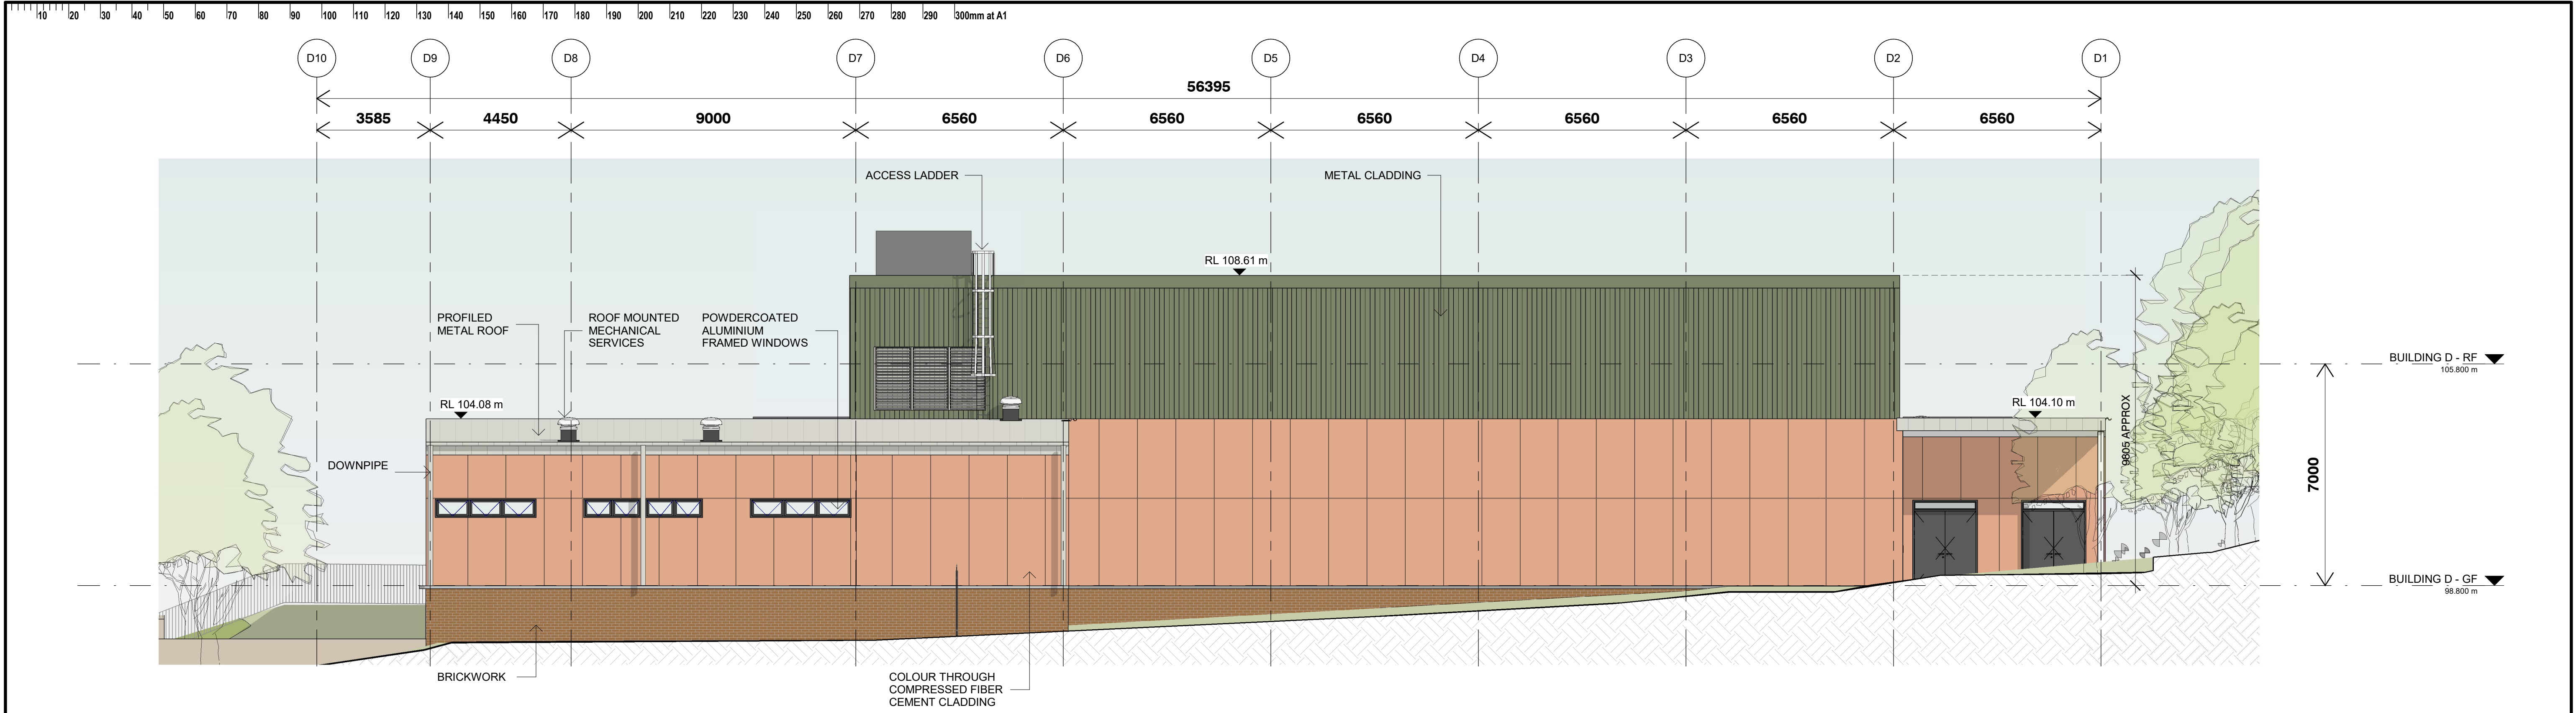


1 BUILDING D - EAST ELEVATION  
1: 100

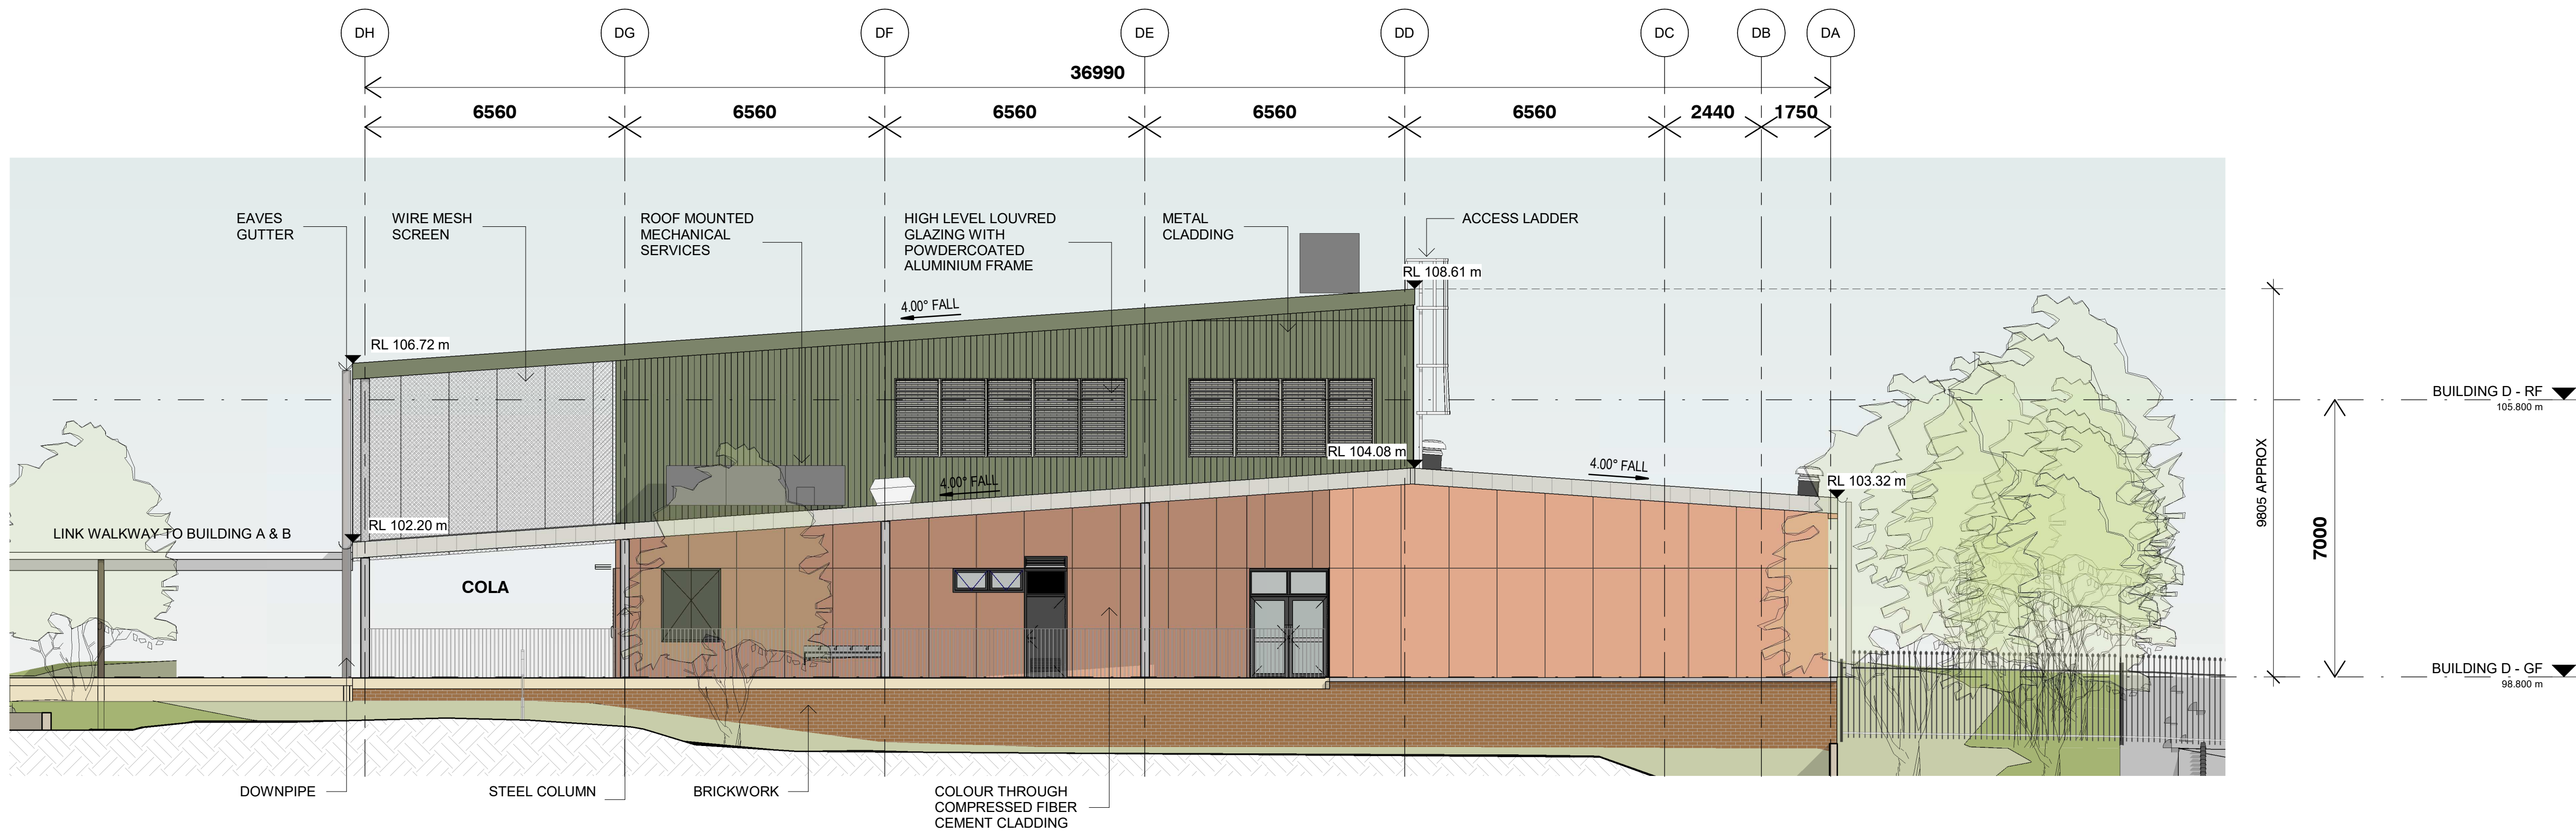

2 BUILDING D - SOUTH ELEVATION  
1: 100

ISSUE	DATE	SUBJECT	AUTHORISED	LANDSCAPE ARCHITECT	PROJECT MANAGER	CLIENT	PROJECT	DESCRIPTION
01	29/11/2024	FINAL DRAFT ISSUE	EF	<b>SITE IMAGE</b> Landscape Architects Level 3-5 Bagin Street Sydney NSW 2010 T + 61 2 8332 5600	<b>TSA Riley</b> Level 15, 207 Kent Street, Sydney NSW 2000 T + 61 2 8332 5601	<b>NSW GOVERNMENT</b> <b>Education</b> School Infrastructure	NEW HIGH SCHOOL FOR LEPPINGTON AND DENHAM COURT 128-134 RICKARD RD, LEPPINGTON NSW 2179	BUILDING D - ELEVATIONS - SHEET 2
02	15/01/2025	ISSUE FOR REF	GM	<b>SERVICES</b> <b>STEENSEN VARMING</b> Level 6/9-13 Cadell Street, Sydney NSW 2000 T + 61 2 9667 2200	<b>WSO</b> Level 20, 66 Goulburn Street, Sydney NSW 2000 T + 61 2 9667 1312	<b>TTW</b> Level 6/73 Miller St North Sydney NSW 2060 T + 61 2 9439 7286	<b>DISCLAIMER</b> This drawing should be read in conjunction with all the standard notes & abbreviations in the drawing pack, relevant contracts, specifications and drawings. Dimensions are in millimetres. Levels are metres. Do not scale off drawings. Use figured dimensions only. Check dimensions on Site. Report discrepancies immediately.	PROJECT No: 24 408 DRAWING No: LHS-DJRD-B00D-ZZ-REF-A-3042 REVISION: 02
							SCALE: 1: 100 @ A1 DATE PRINTED: 15/01/2025 4:45:09 PM	PURPOSE OF ISSUE: ISSUE FOR REF STATUS: S4 DRAWN BY: GM/TN SHEET SIZE: A1 ORIGIN DATE: 29/11/24



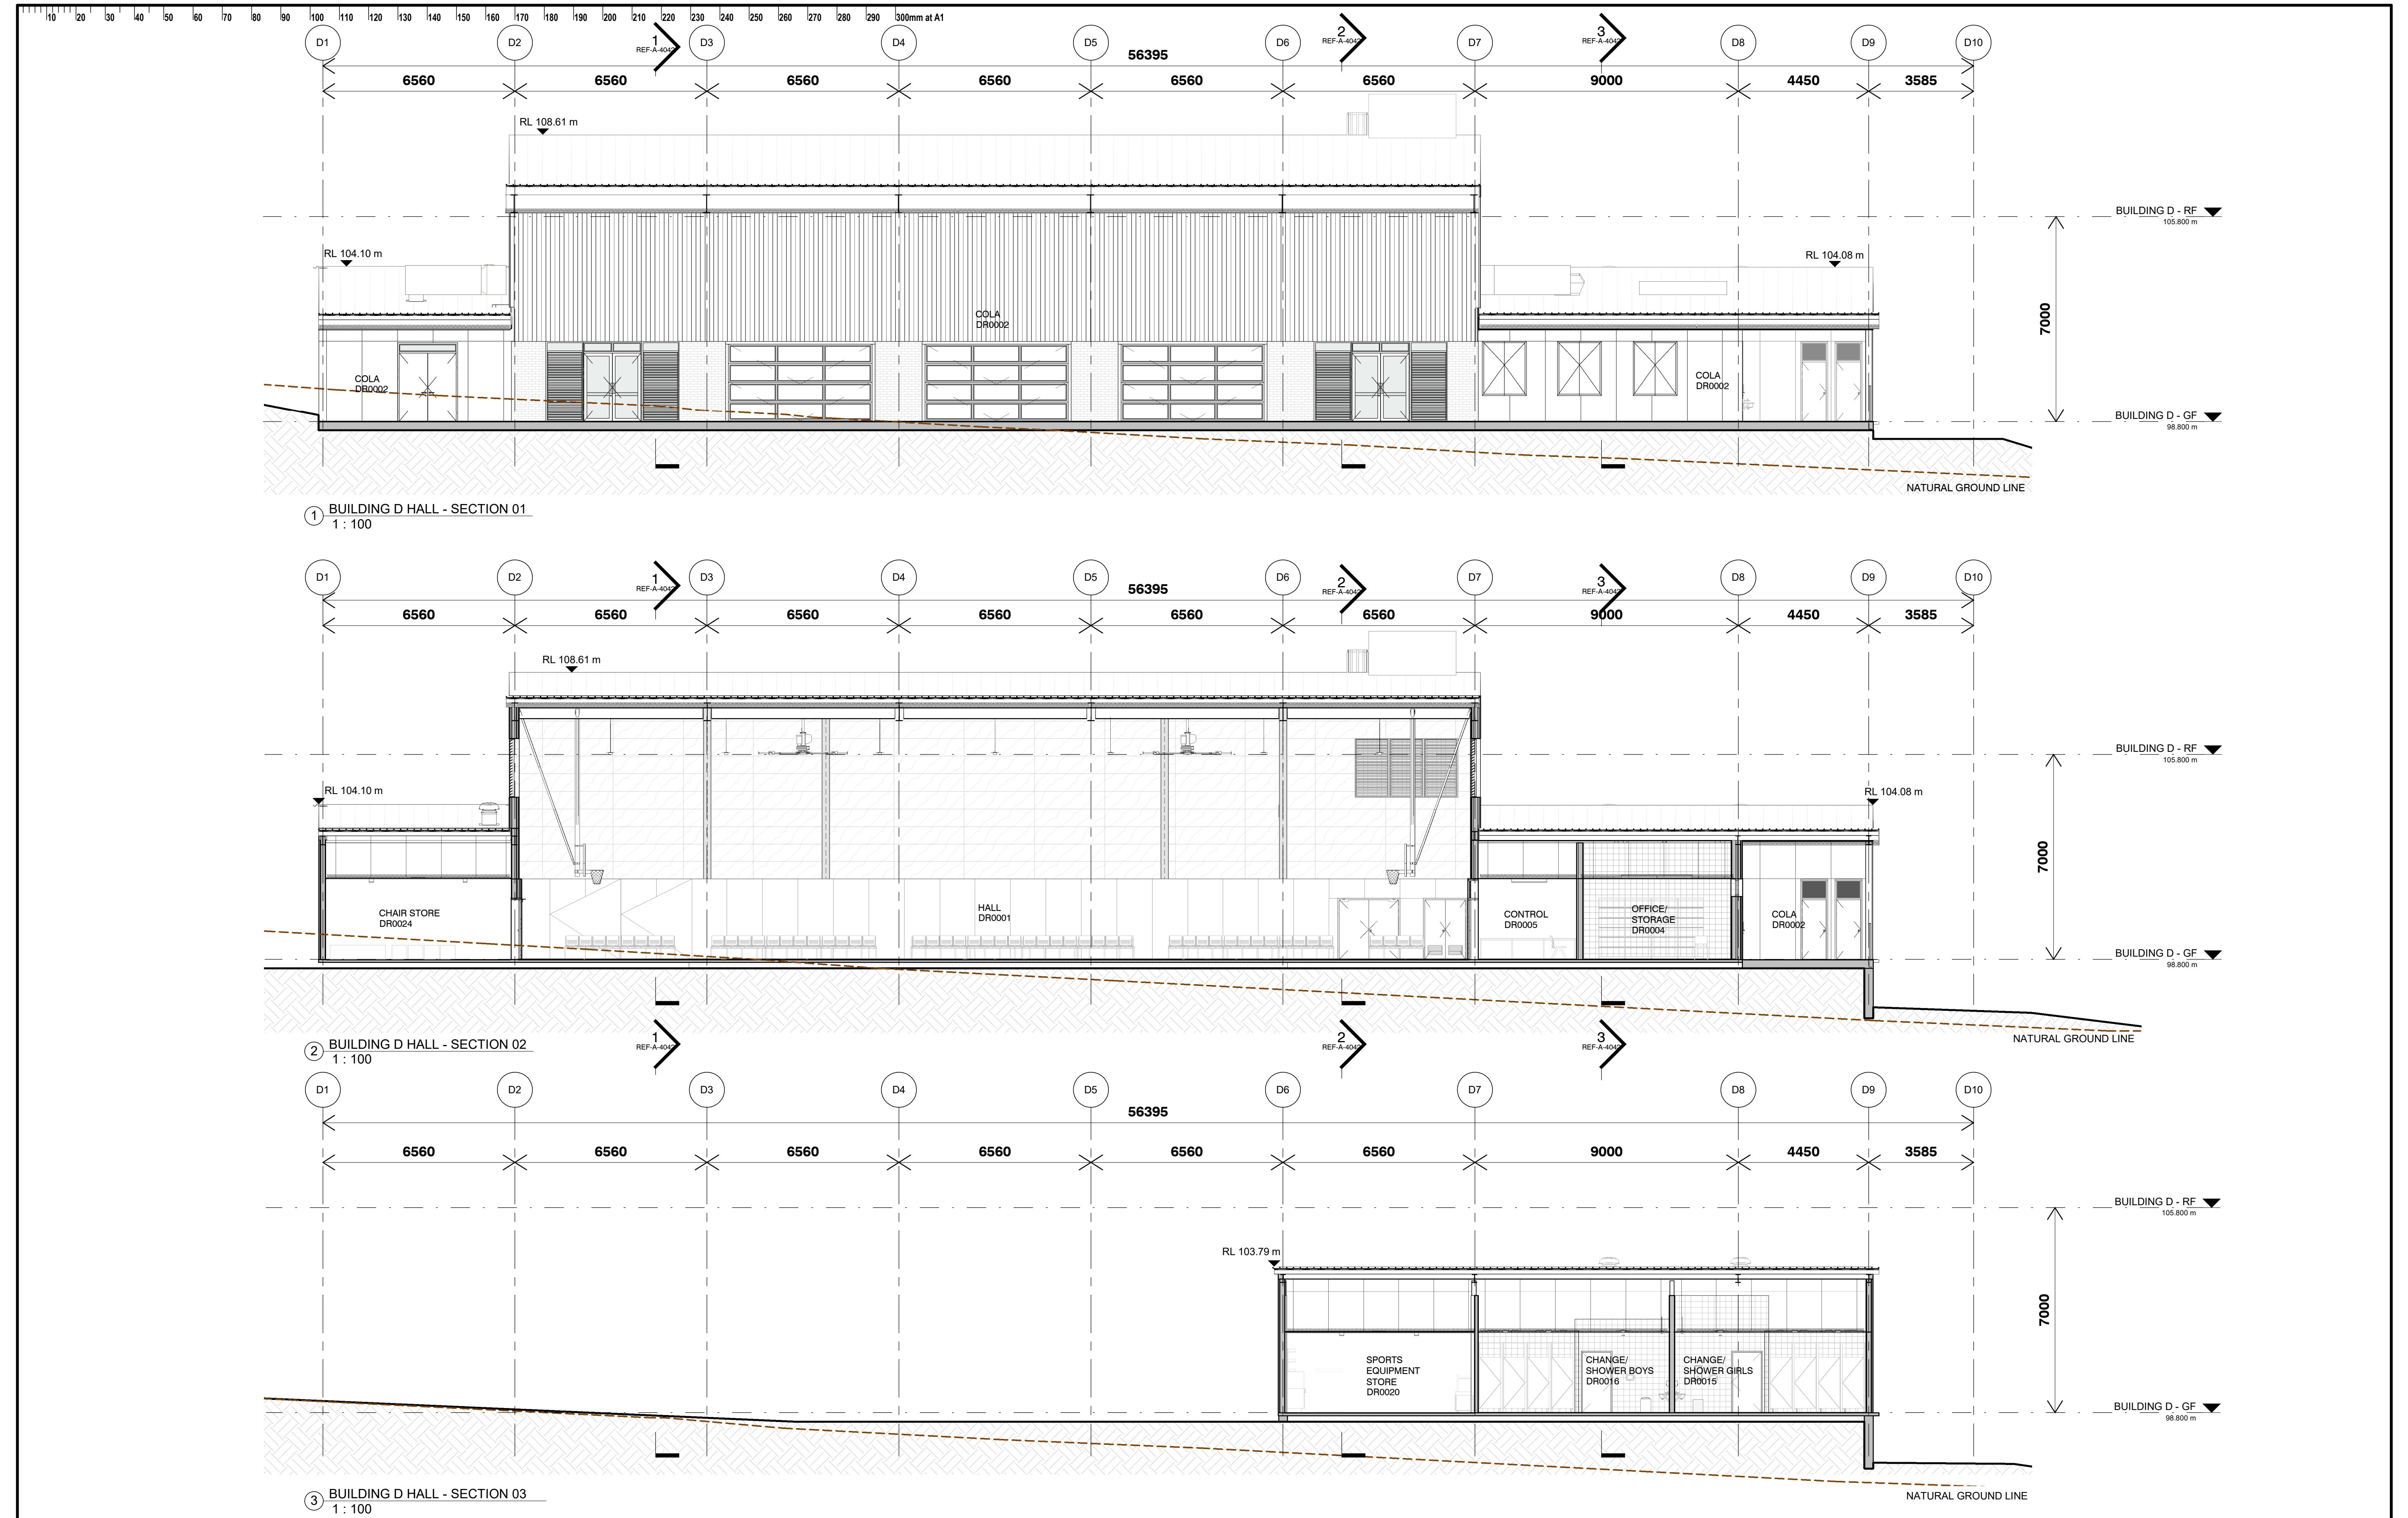






ISSUE		DATE	SUBJECT	AUTHORISED	LANDSCAPE ARCHITECT	PROJECT MANAGER	CLIENT	PROJECT	DESCRIPTION				
01	29/11/2024	FINAL DRAFT ISSUE		EF	 Level 3-5 Bagin Street Parramatta NSW 2150 T +61 2 8332 5600	TSA Riley Level 15, 207 Kent Street, Sydney NSW 2000 T +61 2 8332 5600	 Education School Infrastructure	NEW HIGH SCHOOL FOR LEPPINGTON AND DENHAM COURT 128-134 RICKARD RD, LEPPINGTON NSW 2179	BUILDING D - SECTIONS - SHEET 1				
02	15/01/2025	ISSUE FOR REF		GM									
					SERVICES	STEENSEN VARMING Level 89-113 Cadellough Street, Sydney NSW 2000 T + (02) 9467 2200	WSO Level 20, 66 Goulburn Street, Sydney NSW 2000 T + (02) 9289 1312	STRUCTURE & CIVIL TTW Level 6/73 Miller St North Sydney NSW 2060 T + (02) 9439 7288	ARCHITECT djrd architects T +61 2 9319 2955 ABN: 48 942 921 969 Nominated Architects: Andrew Hipwell 0502 Daniel Beekwilder 6162 63 Myrtle Street Cherrybrook NSW 2008 Sydney Australia djrd.com.au	DISCLAIMER This drawing should be read in conjunction with all the standard notes & abbreviations in the drawing pack, relevant contracts, specifications and drawings. Dimensions are in millimetres. Levels are metres. Do not scale off drawings. Use figured dimensions only. Check dimensions on Site. Report discrepancies immediately.			
					PROJECT				DESCRIPTION				
					NEW HIGH SCHOOL FOR LEPPINGTON AND DENHAM COURT				BUILDING D - SECTIONS - SHEET 1				
					128-134 RICKARD RD, LEPPINGTON NSW 2179				PROJECT No		DRAWING No	REVISION	
					24 408		LHS-DJRD-B00D-ZZ-REF-A-4041		02				
					PURPOSE OF ISSUE		STATUS	DRAWN BY	SHEET SIZE	ORIGIN DATE			
					DATE PRINTED:		15/01/2025 4:46:06 PM		ISSUE FOR REF		S4 GM/TN A1 29/11/24		





ISSUE	DATE	SUBJECT	AUTHORISED	LANDSCAPE ARCHITECT	PROJECT MANAGER	CLIENT	PROJECT	DESCRIPTION
01	29/11/2024	FINAL DRAFT ISSUE	EF	 Level 3-5 Baskett Street Redfern, NSW 2016 T + 61 2 8332 2600	Level 15, 207 Kent Street, Sydney NSW 2000 T + 1300 482 651	 <b>Education</b> School Infrastructure	NEW HIGH SCHOOL FOR LEPPINGTON AND DENHAM COURT 128-134 RICKARD RD, LEPPINGTON NSW 2179	<b>BUILDING D - SECTIONS - SHEET 2</b>
02	15/01/2025	ISSUE FOR REF	GM					
				<b>SERVICES</b>  Level 69-73 Castlemagh Street, Sydney NSW 2000 T + (02) 9997 2200	 Level 20, 45 Goulburn Street, Sydney NSW 2000 T + (02) 9299 1312	<b>STRUCTURE &amp; CIVIL</b>  Level 6/73 Mitor St, North Sydney NSW 2060 T + (02) 9439 7288	<b>ARCHITECT</b>  T: 4102 9219 2955 ABN: 48 942 921 969 Nominated Architect Andrew Hopwell 0562 David Beutelaar 6192 63 Myrtle Street Chippendale NSW 2008 Sydney Australia 942 62444	DISCLAIMER This drawing should be read in conjunction with all the standard notes & abbreviations in the drawing pack, relevant contracts, specifications and drawings. Dimensions are in millimetres. Levels are metres. Do not scale off drawings. Use figured dimensions only. Check dimensions on Site. Report discrepancies immediately.
							 0 1 2 3 5 1:100 SCALE 1 : 100 @ A1 DATE PRINTED: 15/01/2025 4:46:56 PM	PROJECT No 24 408 DRAWING No LHS-DJRD-B00D-ZZ-REF-A-4042 REVISION 02
							PURPOSE OF ISSUE STATUS DRAWN BY SHEET SIZE ORIGIN DATE	ISSUE FOR REF S4 GM/TN A1 29/11/24