# PARRAMATTA EAST PUBLIC SCHOOL 30-32 BRABYN STREET, NORTH PARRAMATTA,




NSW, 2150, AUS


#### ARCHITECTURAL

#### REF - REVIEW OF ENVIRONMENTAL FACTORS


| REF - DRAWING LIST |  |             |          |  |  |
|--------------------|--|-------------|----------|--|--|
| AYOUT ID           | LAYOUT NAME                            | SCALE       | REVISION |  |  |
| PEPS-JDH-000       | COVER PAGE                             |             | В        |  |  |
| PEPS-JDH-001       | CONNECTING TO COUNTRY                  |             |          |  |  |
| PEPS-JDH-002       | SITE CONTEXT PLAN                      |             | В        |  |  |
| PEPS-JDH-003       | SITE PLAN EXISTING                     | 1:500       | В        |  |  |
| EPS-JDH-004        | SITE PLAN DEMOLITION                   | 1:500       | В        |  |  |
| EPS-JDH-005        | SITE PLAN PROPOSED                     | 1:500       | В        |  |  |
| EPS-JDH-006        | SITE ANALYSIS PLAN                     | 1:500       | В        |  |  |
| EPS-JDH-007        | SITE PLAN PUBLIC DOMAIN                | 1:700       | В        |  |  |
| EPS-JDH-008        | PUBLIC DOMAIN PLAN SHEET 1             | 1:200       | В        |  |  |
| EPS-JDH-009        | PUBLIC DOMAIN PLAN SHEET 2             | 1:200       | В        |  |  |
| EPS-JDH-010        | SITE STAGING PLAN EARLY WORKS          | 1:500       | A        |  |  |
| EPS-JDH-011        | SITE STAGING PLAN PROPOSED             | 1:500       | А        |  |  |
| EPS-JDH-101        | DEMOLITION GROUND FLOOR PLAN - SHEET 1 | 1:200       | В        |  |  |
| EPS-JDH-102        | DEMOLITION GROUND FLOOR PLAN SHEET 2   | 1:200       | В        |  |  |
| EPS-JDH-103        | GROUND FLOOR PLAN SHEET 1              | 1:200       | В        |  |  |
| EPS0-JDH-104       | GROUND FLOOR PLAN SHEET 2              | 1:200       | В        |  |  |
| EPS-JDH-105        | FIRST FLOOR PLAN                       | 1:200       | В        |  |  |
| EPS-JDH-106        | SECOND FLOOR PLAN                      | 1:200       | В        |  |  |
| EPS-JDH-107        | ROOF PLAN                              | 1:200       | В        |  |  |
| EPS-JDH-401        | ELEVATION SHEET 1                      | 1:100       | В        |  |  |
| EPS-JDH-402        | ELEVATION SHEET 2                      | 1:100       | В        |  |  |
| EPS-JDH-403        | ELEVATION SHEET 3                      | 1:100       | В        |  |  |
| EPS-JDH-404        | ELEVATION SHEET 4                      | 1:100       | В        |  |  |
| EPS-JDH-405        | ELEVATION SHEET 5                      | 1:100       | В        |  |  |
| EPS-JDH-406        | STREETSCAPE ELEVATION SHEET 1          | 1:200       | В        |  |  |
| EPS-JDH-410        | SECTION SHEET 1                        | 1:100       | В        |  |  |
| EPS-JDH-411        | SECTION SHEET 2                        | 1:100       | В        |  |  |
| EPS-JDH-412        | SECTION SHEET 3                        | 1:100       | В        |  |  |
| EPS-JDH-420        | FENCE DETAILS                          | 1:500       | В        |  |  |
| EPS-JDH-421        | SIGNAGE SHEET 1                        | 1:100, 1:20 | В        |  |  |
| EPS-JDH-501        | PHOTOMONTAGE AND RENDERS               |             | В        |  |  |
| EPS-JDH-601        | SHADOW ANALYSIS PLAN                   | 1:1000      | В        |  |  |



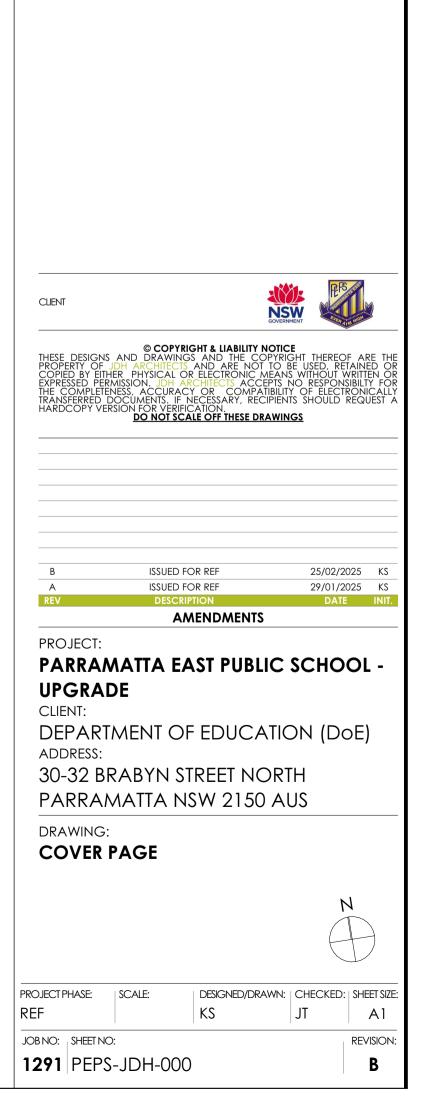

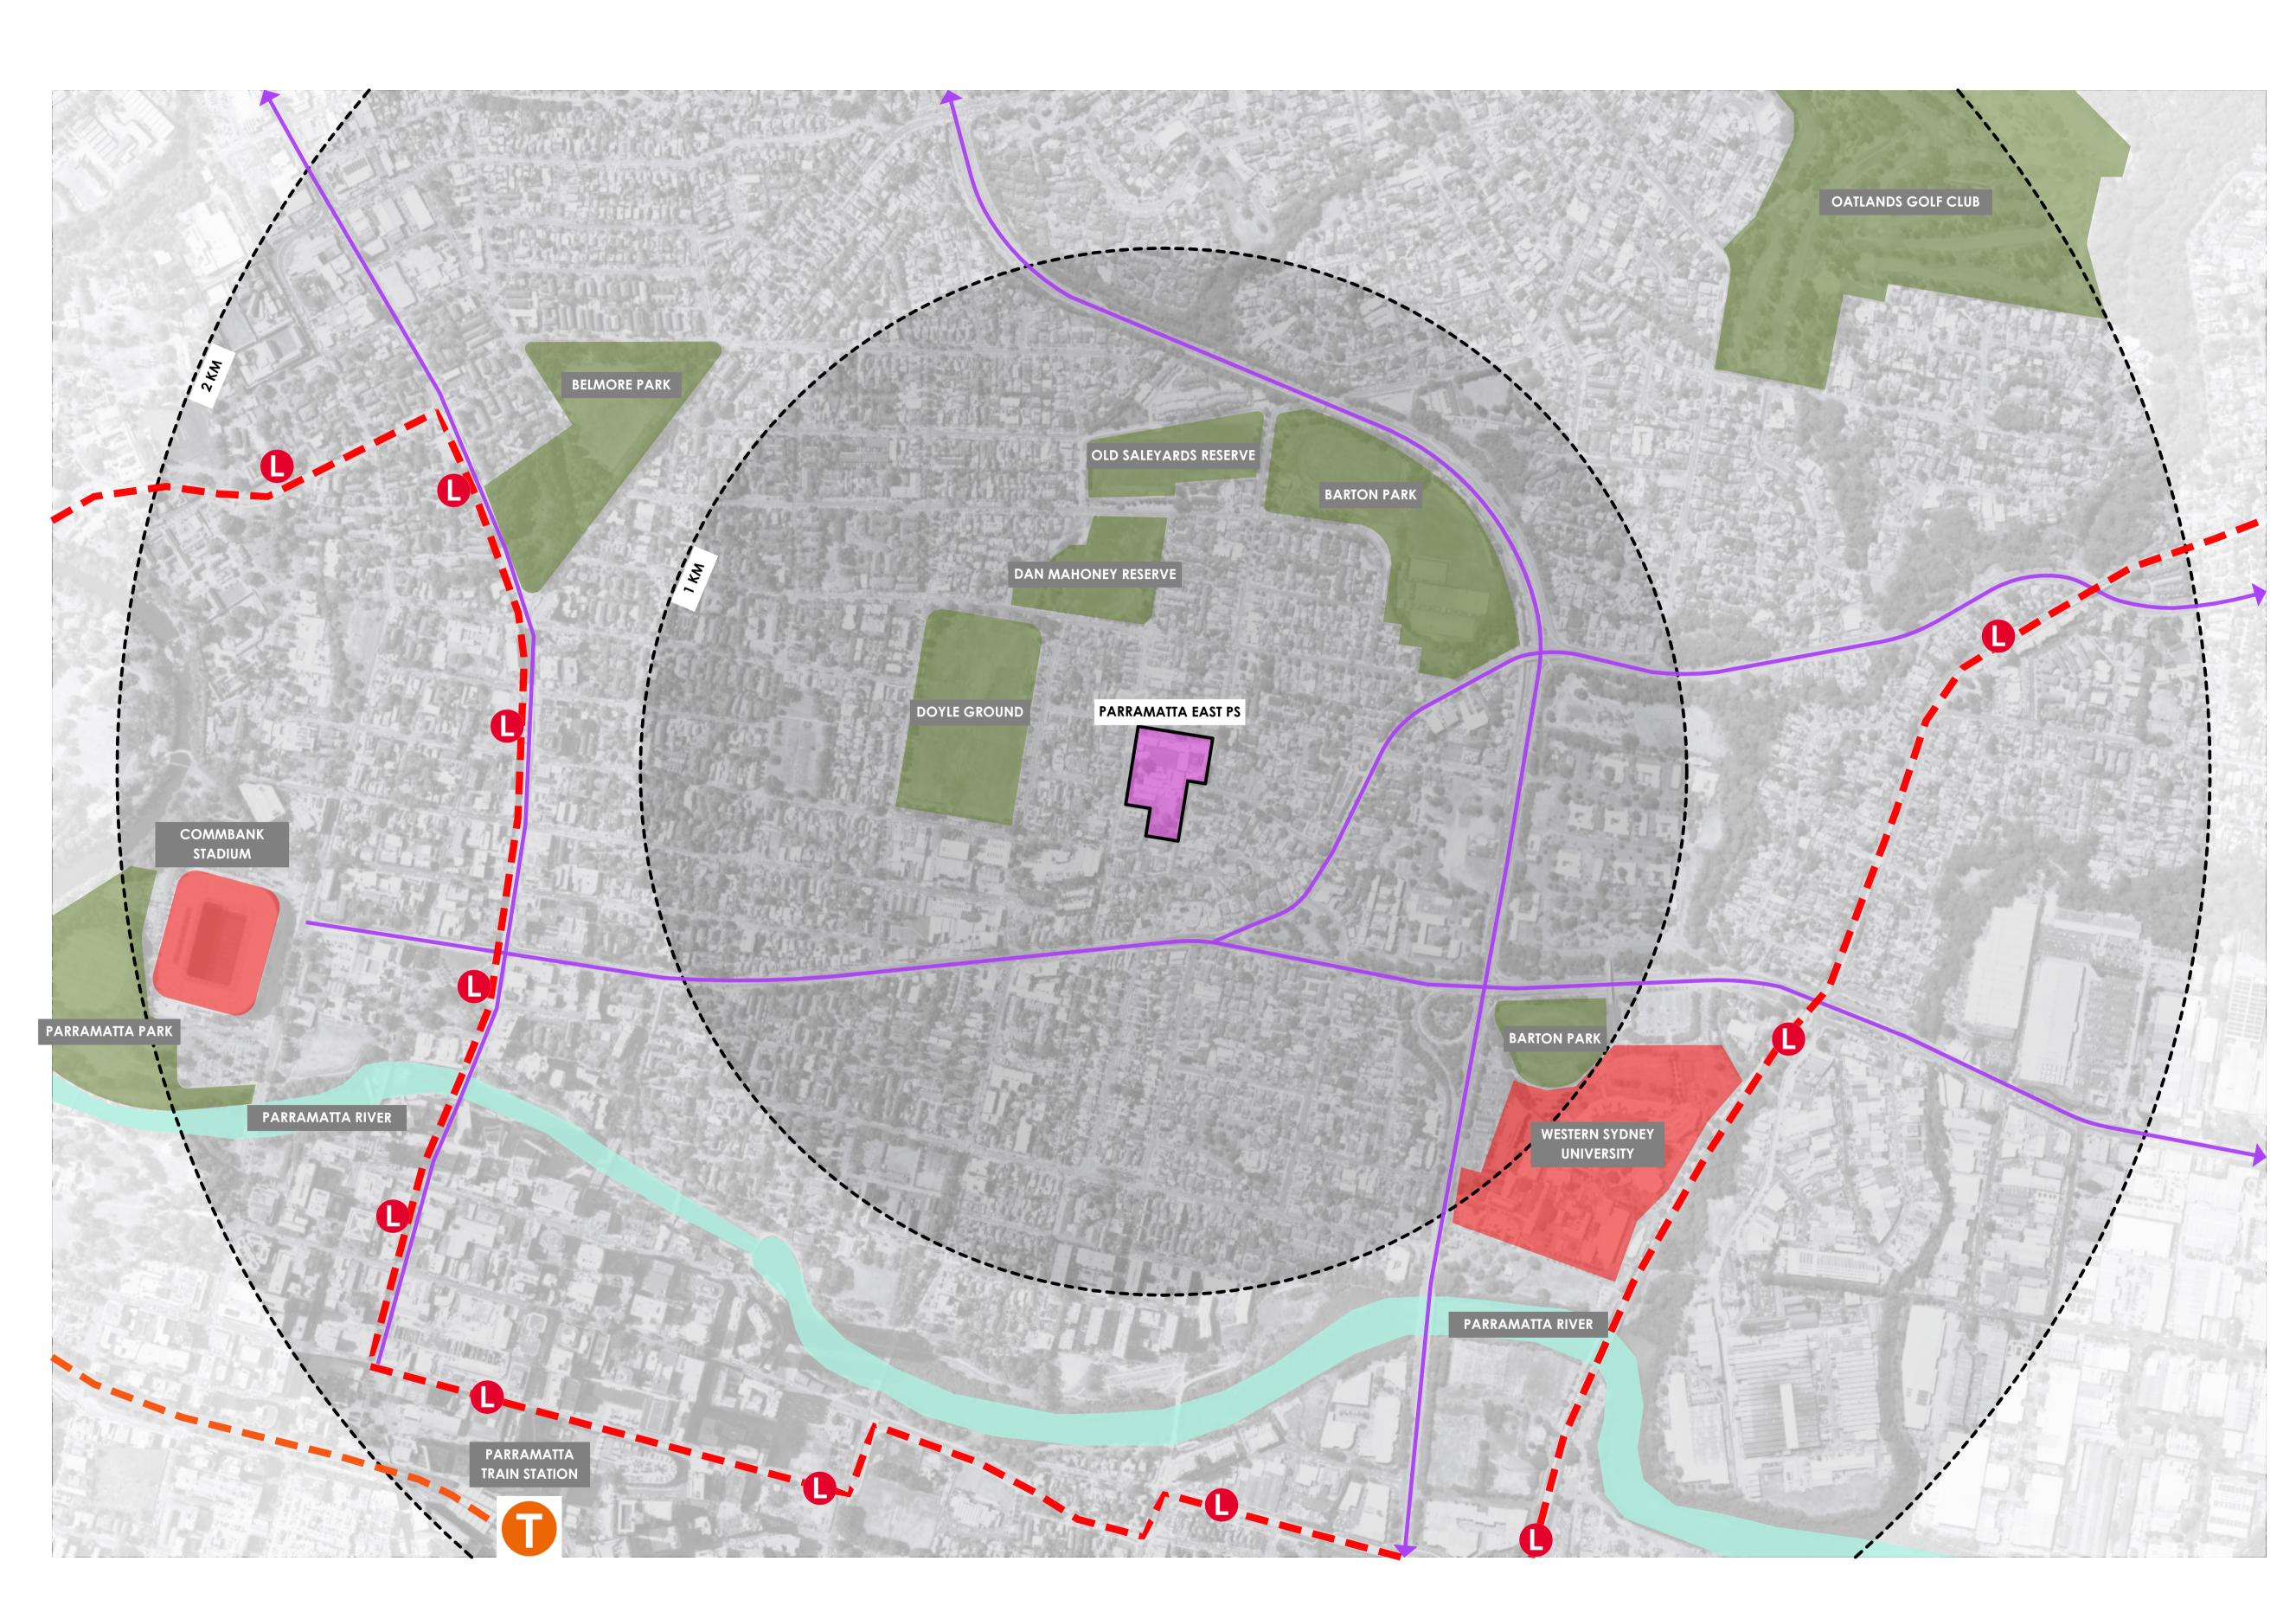


IG H T 2025 1291: 250224\_1291\_Parramatta\_East\_PS\_A3\_REF\_Mark-ups.pln\_B

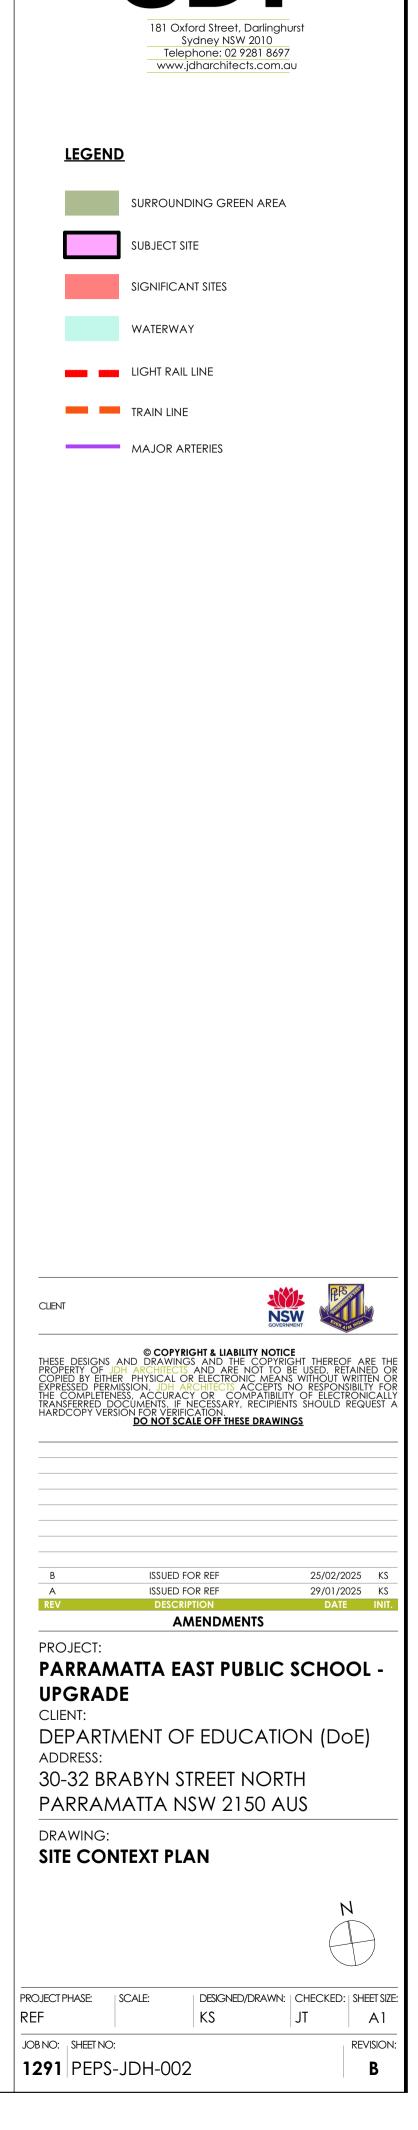



|   | 181 Oxford Street, Darlinghurst<br>Sydney NSW 2010<br>Telephone: 02 9281 8697<br>www.jdharchitects.com.au |
|---|---|
| LEGEND  | <u>)</u>  |
|   | EXISTING BUILDING/STRUCTURE   |
|   | PROPOSED BUILDING   |
|   | REFURBISHMENT ACTIVITY  |
|   | DEMOUNTABLE   |
|   | to be demolished/removed  |
|   | EXISTING AWNING/  |
|   | COVERED WALKWAY PROPOSED AWNING/  |
|   | COVERED WALKWAY   |
|   | EXISTING SOFT SOIL  |
|   |   |
|   | EXISTING WALKWAY  |
|   | PROPOSED FOOTPATH/DRIVEWAY  |
|   | EXISTING KISS AND DROP AREA   |
|   | PROPOSED KISS AND DROP AREA   |
|   | CUT/FILL  |
|   | RAISED CROSSING   |
|   | VEHICLE ENTRY POINT   |
|   | PEDESTRIAN ENTRY POINT  |
|   | SITE BOUNDARY   |
|   | EXISTING PALISADE FENCE   |
| •   | EXISTING TREE TO BE RETAINED<br>(NUMBER & CATEGORY REFER TO ARBORIST)                                     |
| •   | EXISTING TREE TO BE DEMOLISHED<br>UNDER EXEMPT DEVELOPMENT  |
| $\odot$   | PROPOSED TREE   |
| $\bigcirc$  | TREE PROTECTION ZONE  |
| $\bigcirc$  | STRUCTURAL ROOT ZONE  |
|   | ARCHITECTS AND ARE NOT TO BE USED, RETAINED OR<br>PHYSICAL OR ELECTRONIC MEANS WITHOUT WRITTEN OR         |
|   | DO NOT SCALE OFF THESE DRAWINGS   |
|   |   |
| В   | ISSUED FOR REF 25/02/2025 KS  |
| A<br>REV  | ISSUED FOR REF 29/01/2025 KS<br>DESCRIPTION DATE INIT.<br>AMENDMENTS                                      |
| UPGRADE<br>CLIENT:<br>DEPARTME<br>ADDRESS:<br>30-32 BRA | <b>TTA EAST PUBLIC SCHOOL -</b><br>ENT OF EDUCATION (DoE)<br>BYN STREET NORTH<br>.TTA NSW 2150 AUS        |
| DRAWING:<br>SITE PLAN E                                 |   |
|   | N   |
| DJECT PHASE: SC/  |   |
| F 1:5   | 500 KS JT A1<br>REVISION:   |
| 291 PEPS-JE   | DH-003 B  |

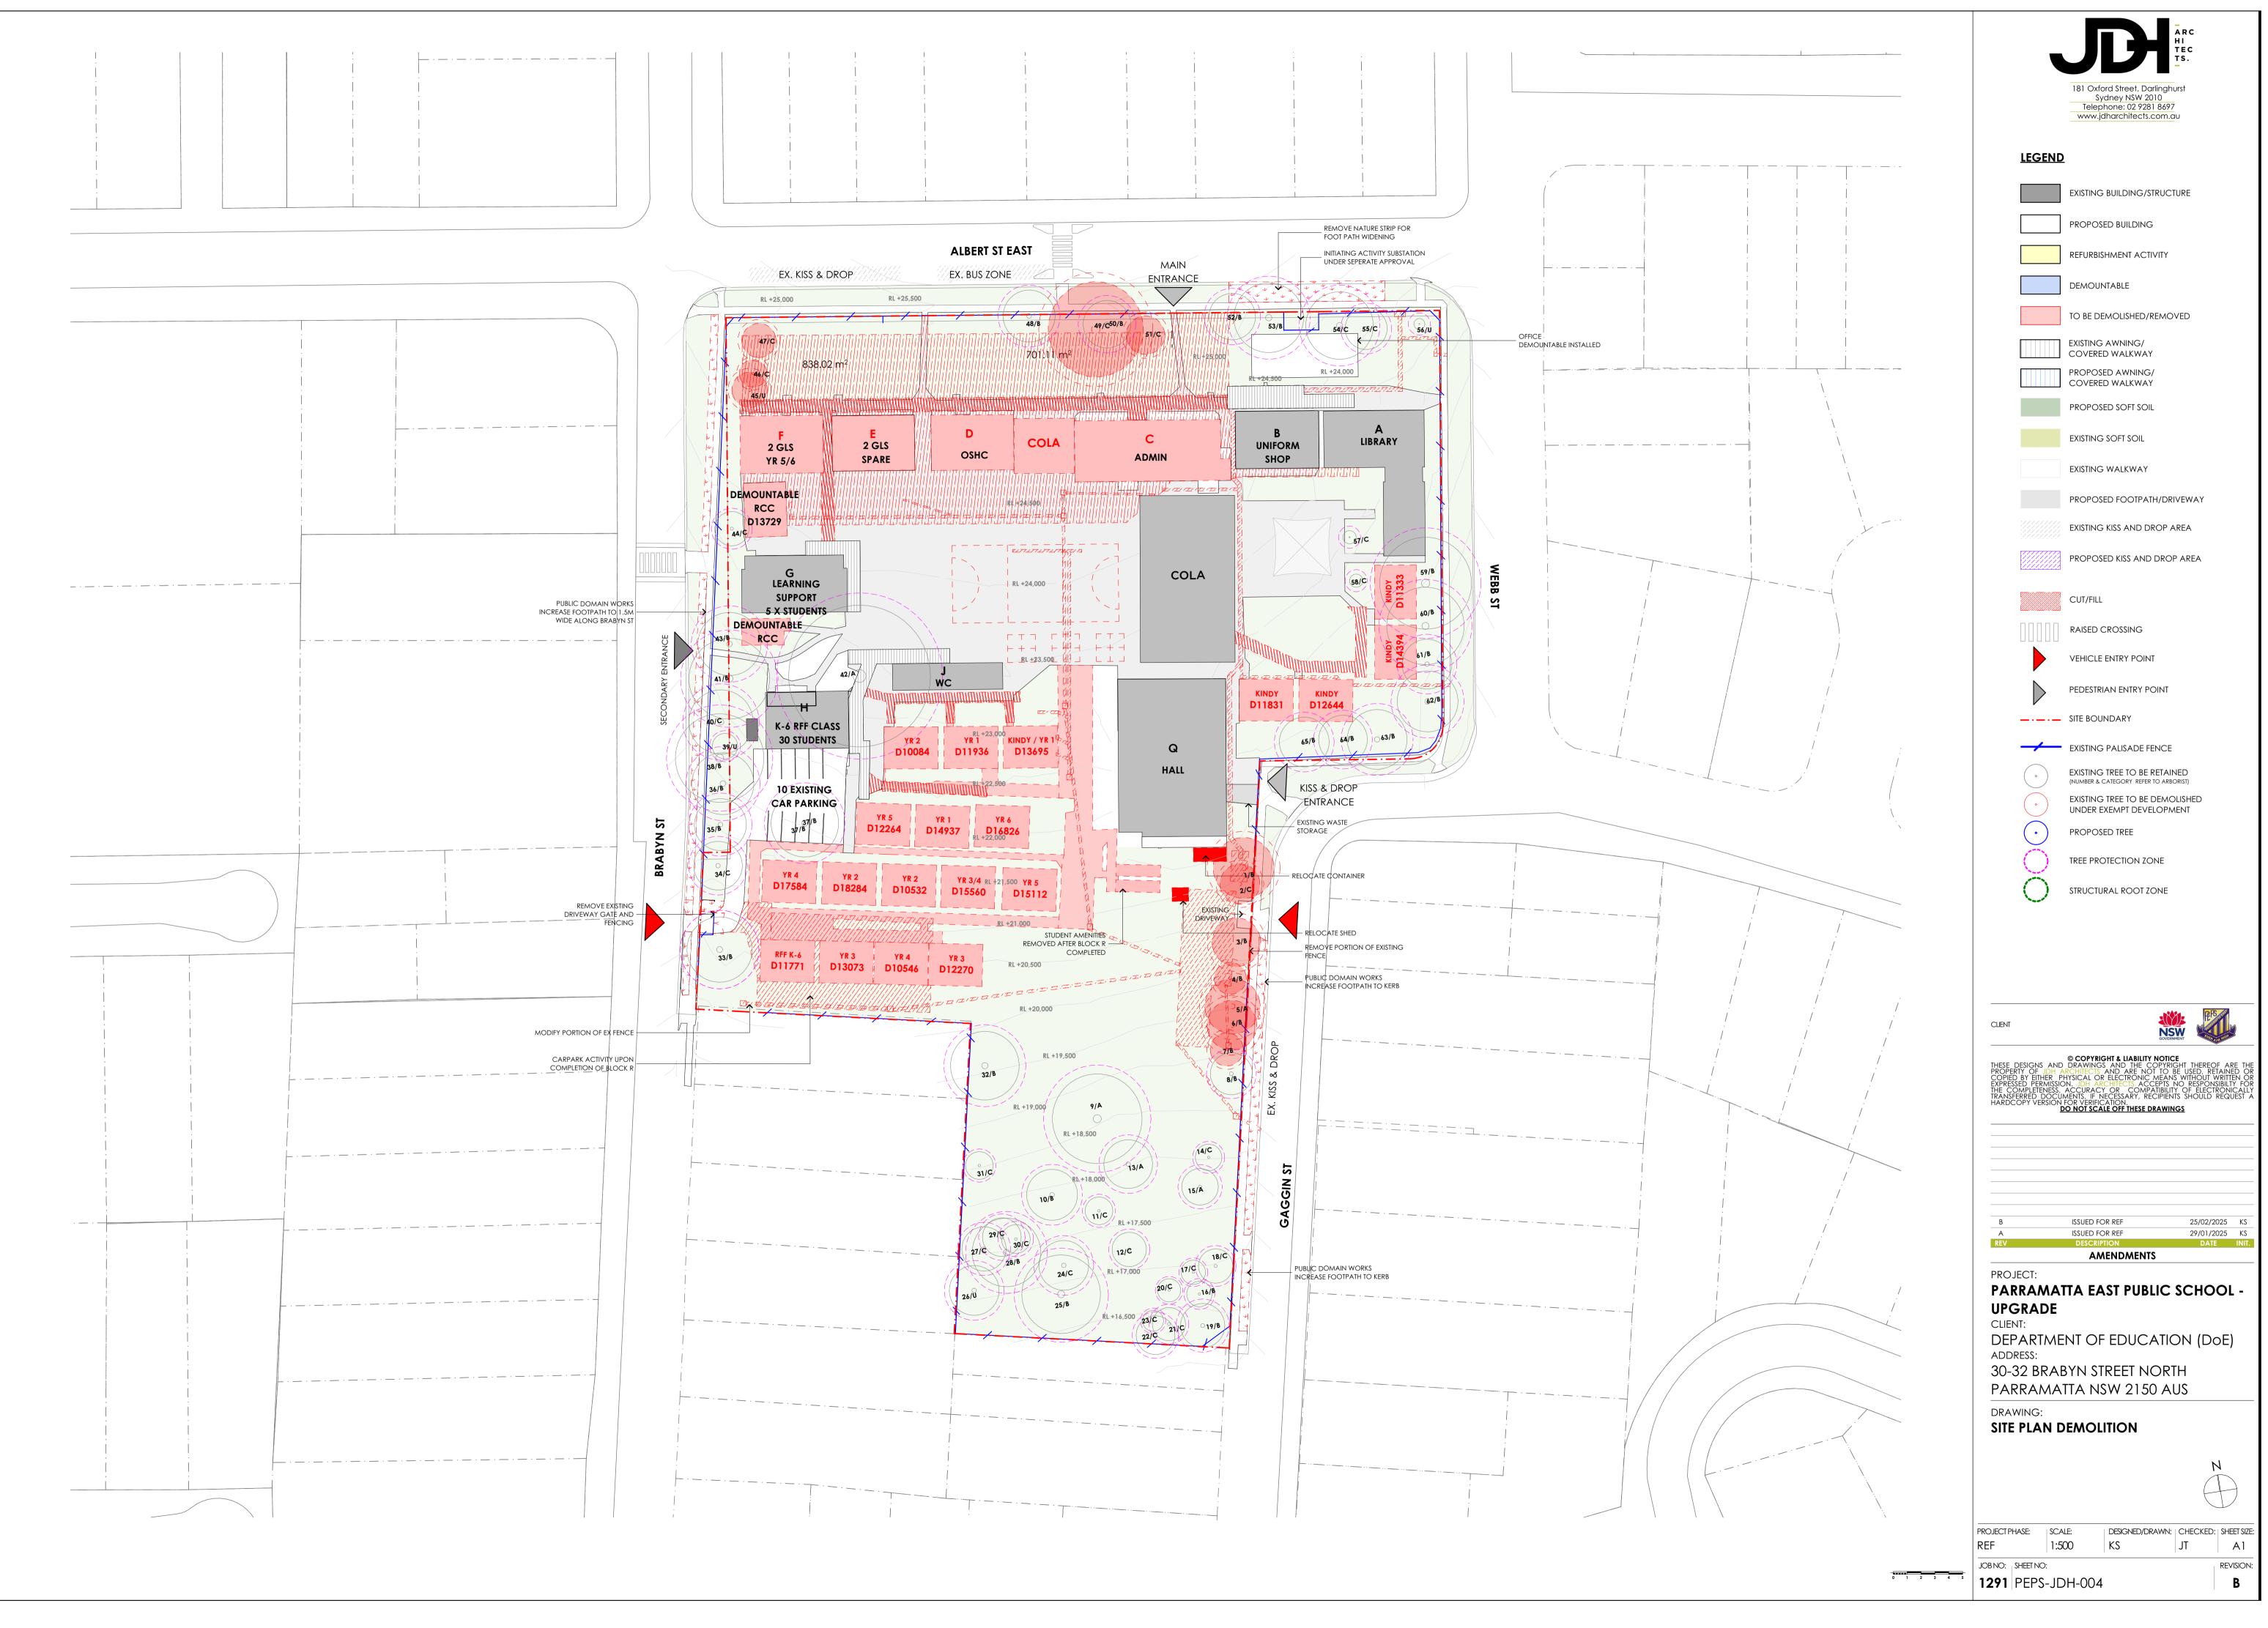




|                      |  | TEC   |
|----------------------|--|---|
|                      |  |   |
|                      |  | 181 Oxford Street, Darlinghurst<br>Sydney NSW 2010  |
|                      |  | Telephone: 02 9281 8697<br>www.jdharchitects.com.au   |
| ļ                    | <u>LEGEND</u>  |   |
| [                    |  | EXISTING BUILDING/STRUCTURE   |
| [                    |  | PROPOSED BUILDING   |
| [                    |  | REFURBISHMENT ACTIVITY  |
| [                    |  | DEMOUNTABLE   |
|                      |  | to be demolished/removed  |
| [                    |  | EXISTING AWNING/<br>COVERED WALKWAY   |
| [                    |  | PROPOSED AWNING/<br>COVERED WALKWAY   |
|                      |  | PROPOSED SOFT SOIL  |
|                      |  | EXISTING SOFT SOIL  |
|                      |  | EXISTING WALKWAY  |
|                      |  | PROPOSED FOOTPATH/DRIVEWAY  |
|                      |  | EXISTING KISS AND DROP AREA   |
| :<br>[               | uninin.<br>Tittin  | PROPOSED KISS AND DROP AREA   |
| t                    |  |   |
| Ē                    |  | CUT/FILL  |
|                      |  | RAISED CROSSING   |
|                      |  | VEHICLE ENTRY POINT   |
|                      | $\triangleright$   | PEDESTRIAN ENTRY POINT  |
| -                    |  | SITE BOUNDARY   |
|                      |  |   |
|                      | •  | EXISTING TREE TO BE RETAINED<br>(NUMBER & CATEGORY REFER TO ARBORIST)<br>EXISTING TREE TO BE DEMOLISHED   |
|                      |  | UNDER EXEMPT DEVELOPMENT  |
|                      | $\bigcirc$   |   |
|                      | X  | STRUCTURAL ROOT ZONE  |
|                      | $\bigcirc$   | SINCEIONAL NOOT ZONE  |
|                      |  |   |
|                      |  |   |
|                      |  |   |
| CLIENT               |  | GOVERNMENT  |
| THESE DE<br>PROPERTY | SIGNS AND  | © COPYRIGHT & LIABILITY NOTICE<br>DRAWINGS AND THE COPYRIGHT THEREOF ARE THE<br>RCHITECTS AND ARE NOT TO BE USED, RETAINED OR<br>TYSICAL OR ELECTRONIC MEANS WITHOUT WRITTEN OR<br>TYSICAL OR ELECTRONIC MEANS WITHOUT WRITTEN OR |
| THE CON              | APLETENESSIC<br>APLETENESS,<br>RED DOCUM<br>PY VERSION I | IN. JDH ARCHITECTS ACCEPTS NO RESPONSIBILIT FOR<br>ACCURACY OR COMPATIBILITY OF ELECTRONICALLY<br>ARNTS. IF NECESSARY, RECIPIENTS SHOULD REQUEST A<br>FOR VERIFICATION.   |
|                      | <u>D</u>   | O NOT SCALE OFF THESE DRAWINGS  |
|                      |  |   |
|                      |  |   |
|                      |  |   |
| В                    |  | ISSUED FOR REF 25/02/2025 KS  |




EXISTING SITE AREA: 17,820 m<sup>2</sup> EXISTING PLAY SPACE: 7,423 m<sup>2</sup> PROPOSED PLAY SPACE: 8,609 m<sup>2</sup> EXISTING SOFT SOIL: 8,912 m<sup>2</sup> PROPOSED SOFT SOIL: 8826 m<sup>2</sup>



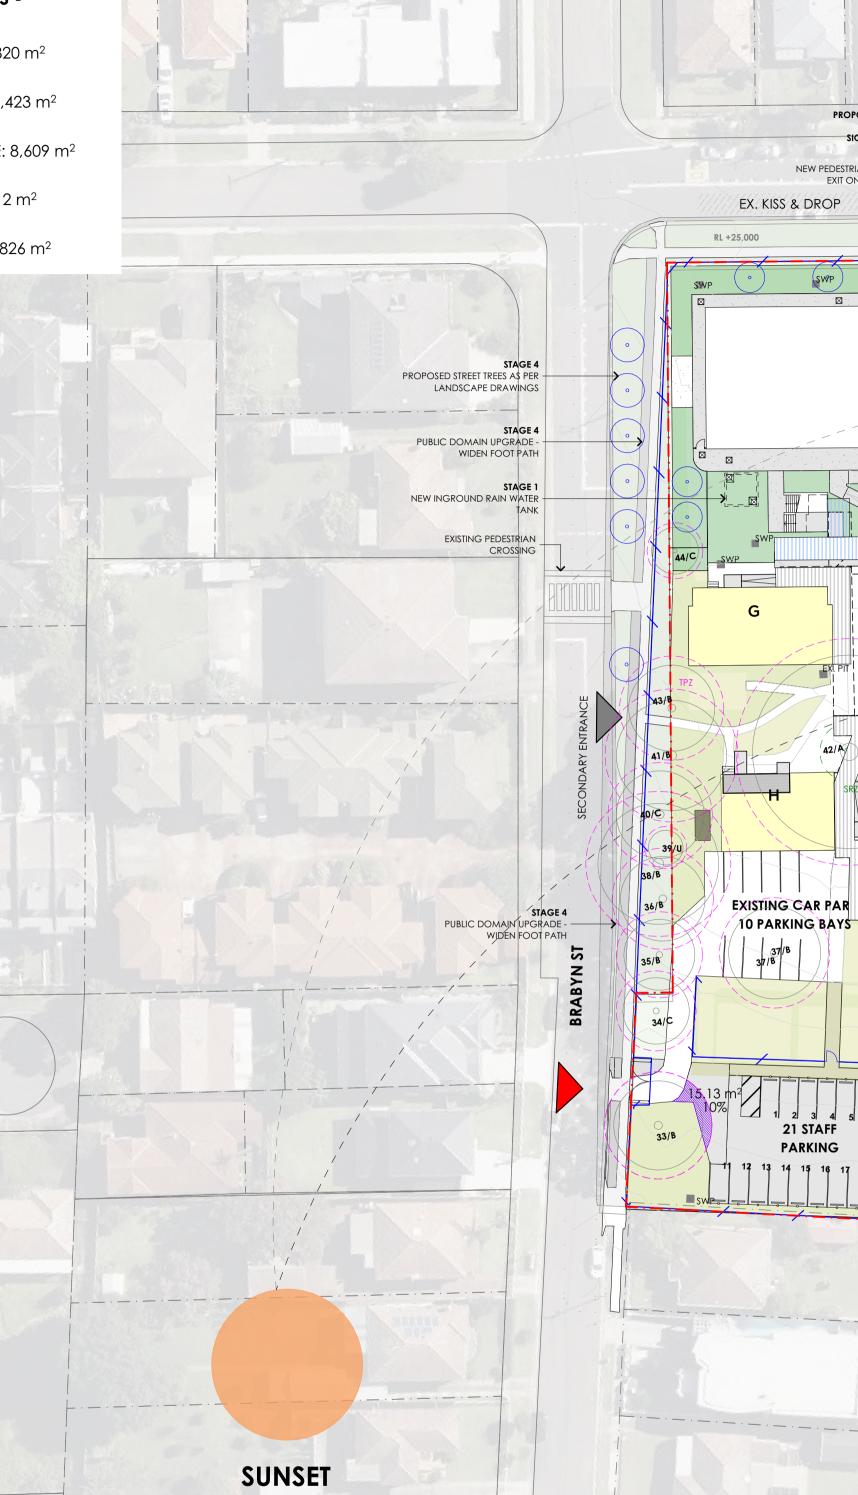



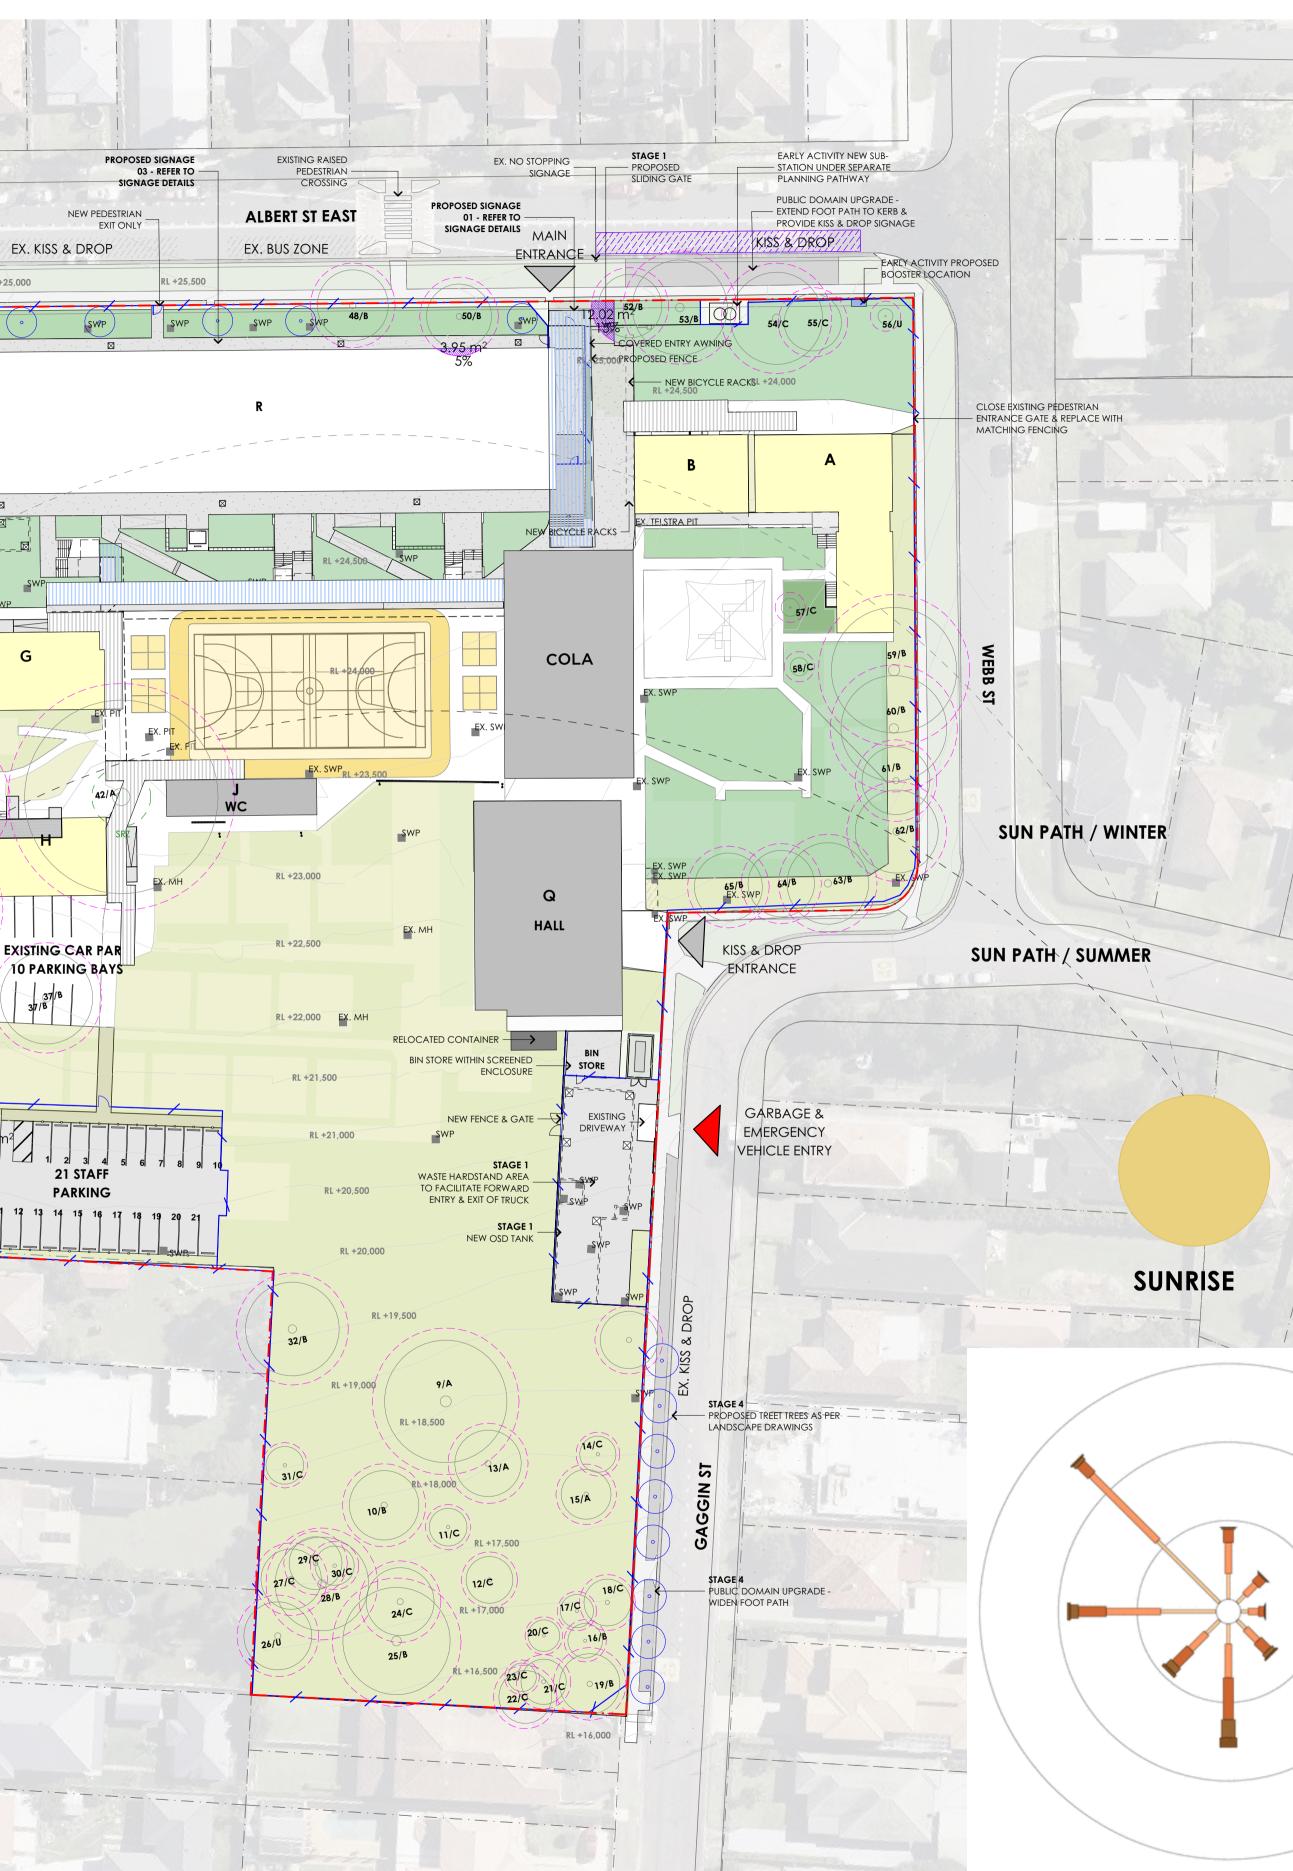


WIND ROSE DIAGRAM

| 1.00 | - 162       |                  |     |
|------|-------------|------------------|-----|
| Nice |             |                  |     |
|      | T           |                  |     |
|      |             |                  |     |
|      |             |                  |     |
|      |             | \<br>\<br>\<br>\ |     |
|      |             | ,<br>,<br>,      |     |
|      |             | 1                |     |
|      |             |                  | I.  |
|      |             |                  |     |
|      |             |                  |     |
|      |             |                  |     |
|      |             |                  | /   |
|      |             |                  |     |
|      |             |                  |     |
|      |             |                  |     |
|      |             |                  | / / |
|      |             |                  |     |
|      |             |                  |     |
| /    | /<br>/<br>/ |                  |     |
|      |             |                  |     |
|      |             |                  |     |
|      |             |                  |     |
| -    | 20%         |                  | 30% |
| 10%  | 20%         |                  | 0%  |
| /    | /           |                  |     |
|      | /           | /                |     |
|      | /           |                  |     |
|      |             |                  |     |
|      |             |                  |     |

|   | -  |  |
|---|--|--|
|   |  | 181 Oxford Street, Darlinghurst<br>Sydney NSW 2010   |
|   |  | Telephone: 02 9281 8697<br>www.jdharchitects.com.au  |
|   | LEGEND   |  |
|   |  | EXISTING BUILDING/STRUCTURE  |
|   |  | PROPOSED BUILDING  |
|   |  | REFURBISHMENT ACTIVITY   |
|   |  | DEMOUNTABLE  |
|   |  | to be demolished/removed   |
|   |  | EXISTING AWNING/<br>COVERED WALKWAY  |
|   |  | PROPOSED AWNING/<br>COVERED WALKWAY  |
|   |  | PROPOSED SOFT SOIL   |
|   |  | EXISTING SOFT SOIL   |
|   |  | EXISTING WALKWAY   |
|   |  | PROPOSED FOOTPATH/DRIVEWAY   |
|   |  | EXISTING KISS AND DROP AREA  |
|   |  | PROPOSED KISS AND DROP AREA  |
|   |  | CUT/FILL   |
|   |  | RAISED CROSSING  |
|   |  | VEHICLE ENTRY POINT  |
|   |  | PEDESTRIAN ENTRY POINT   |
|   |  | SITE BOUNDARY  |
|   |  | EXISTING PALISADE FENCE  |
|   | 0  | EXISTING TREE TO BE RETAINED<br>(NUMBER & CATEGORY REFER TO ARBORIST)  |
|   | •  | EXISTING TREE TO BE DEMOLISHED<br>UNDER EXEMPT DEVELOPMENT   |
|   | $\overline{(\cdot)}$   | PROPOSED TREE  |
|   | Ŏ  | TREE PROTECTION ZONE   |
|   | Õ  | STRUCTURAL ROOT ZONE   |
| PROPE<br>COPIEI<br>EXPRES<br>THE CO<br>TRANSF     | D BY EITHER PH<br>SED PERMISSIC<br>DMPLETENESS,<br>ERRED DOCUM<br>COPY VERSION | © COPYRIGHT & LIABILITY NOTICE<br>DRAWINGS AND THE COPYRIGHT THEREOF ARE THE<br>RCHITECTS AND ARE NOT TO BE USED, RETAINED OF<br>HYSICAL OR ELECTRONIC MEANS WITHOUT WRITTEN OF<br>ACCURACY OR COMPATIBILITY OF ELECTRONICALLY<br>MENTS. IF NECESSARY, RECIPIENTS SHOULD REQUEST AF<br>FOR VERIFICATION.<br>O NOT SCALE OFF THESE DRAWINGS |
|   |  |  |
|   |  |  |
|   |  |  |
| B<br>A<br>REV                                     |  | ISSUED FOR REF         25/02/2025         KS           ISSUED FOR REF         29/01/2025         KS           DESCRIPTION         DATE         INIT.   |
| PRO.<br>PRO.<br>PAR<br>UPC<br>CLIEN<br>DEF<br>ADD | RRAMAI<br>GRADE<br>NT:<br>PARTME<br>RESS:                                      | ISSUED FOR REF 29/01/2025 KS   |
| PAF   | RRAMA  | ITA NSW 2150 AUS   |
|   | WING:<br>ANALY   | SIS PLAN   |
|   |  | N  |
| ROJECT PH   | HASE:   SCAI   | LE:   DESIGNED/DRAWN:   CHECKED:   SHEET SIZE  |
| EF  | 1:50   | 00 KS JT A1  |
|   | SHEET NO:<br>PEPS-JD   | PH-006 B   |




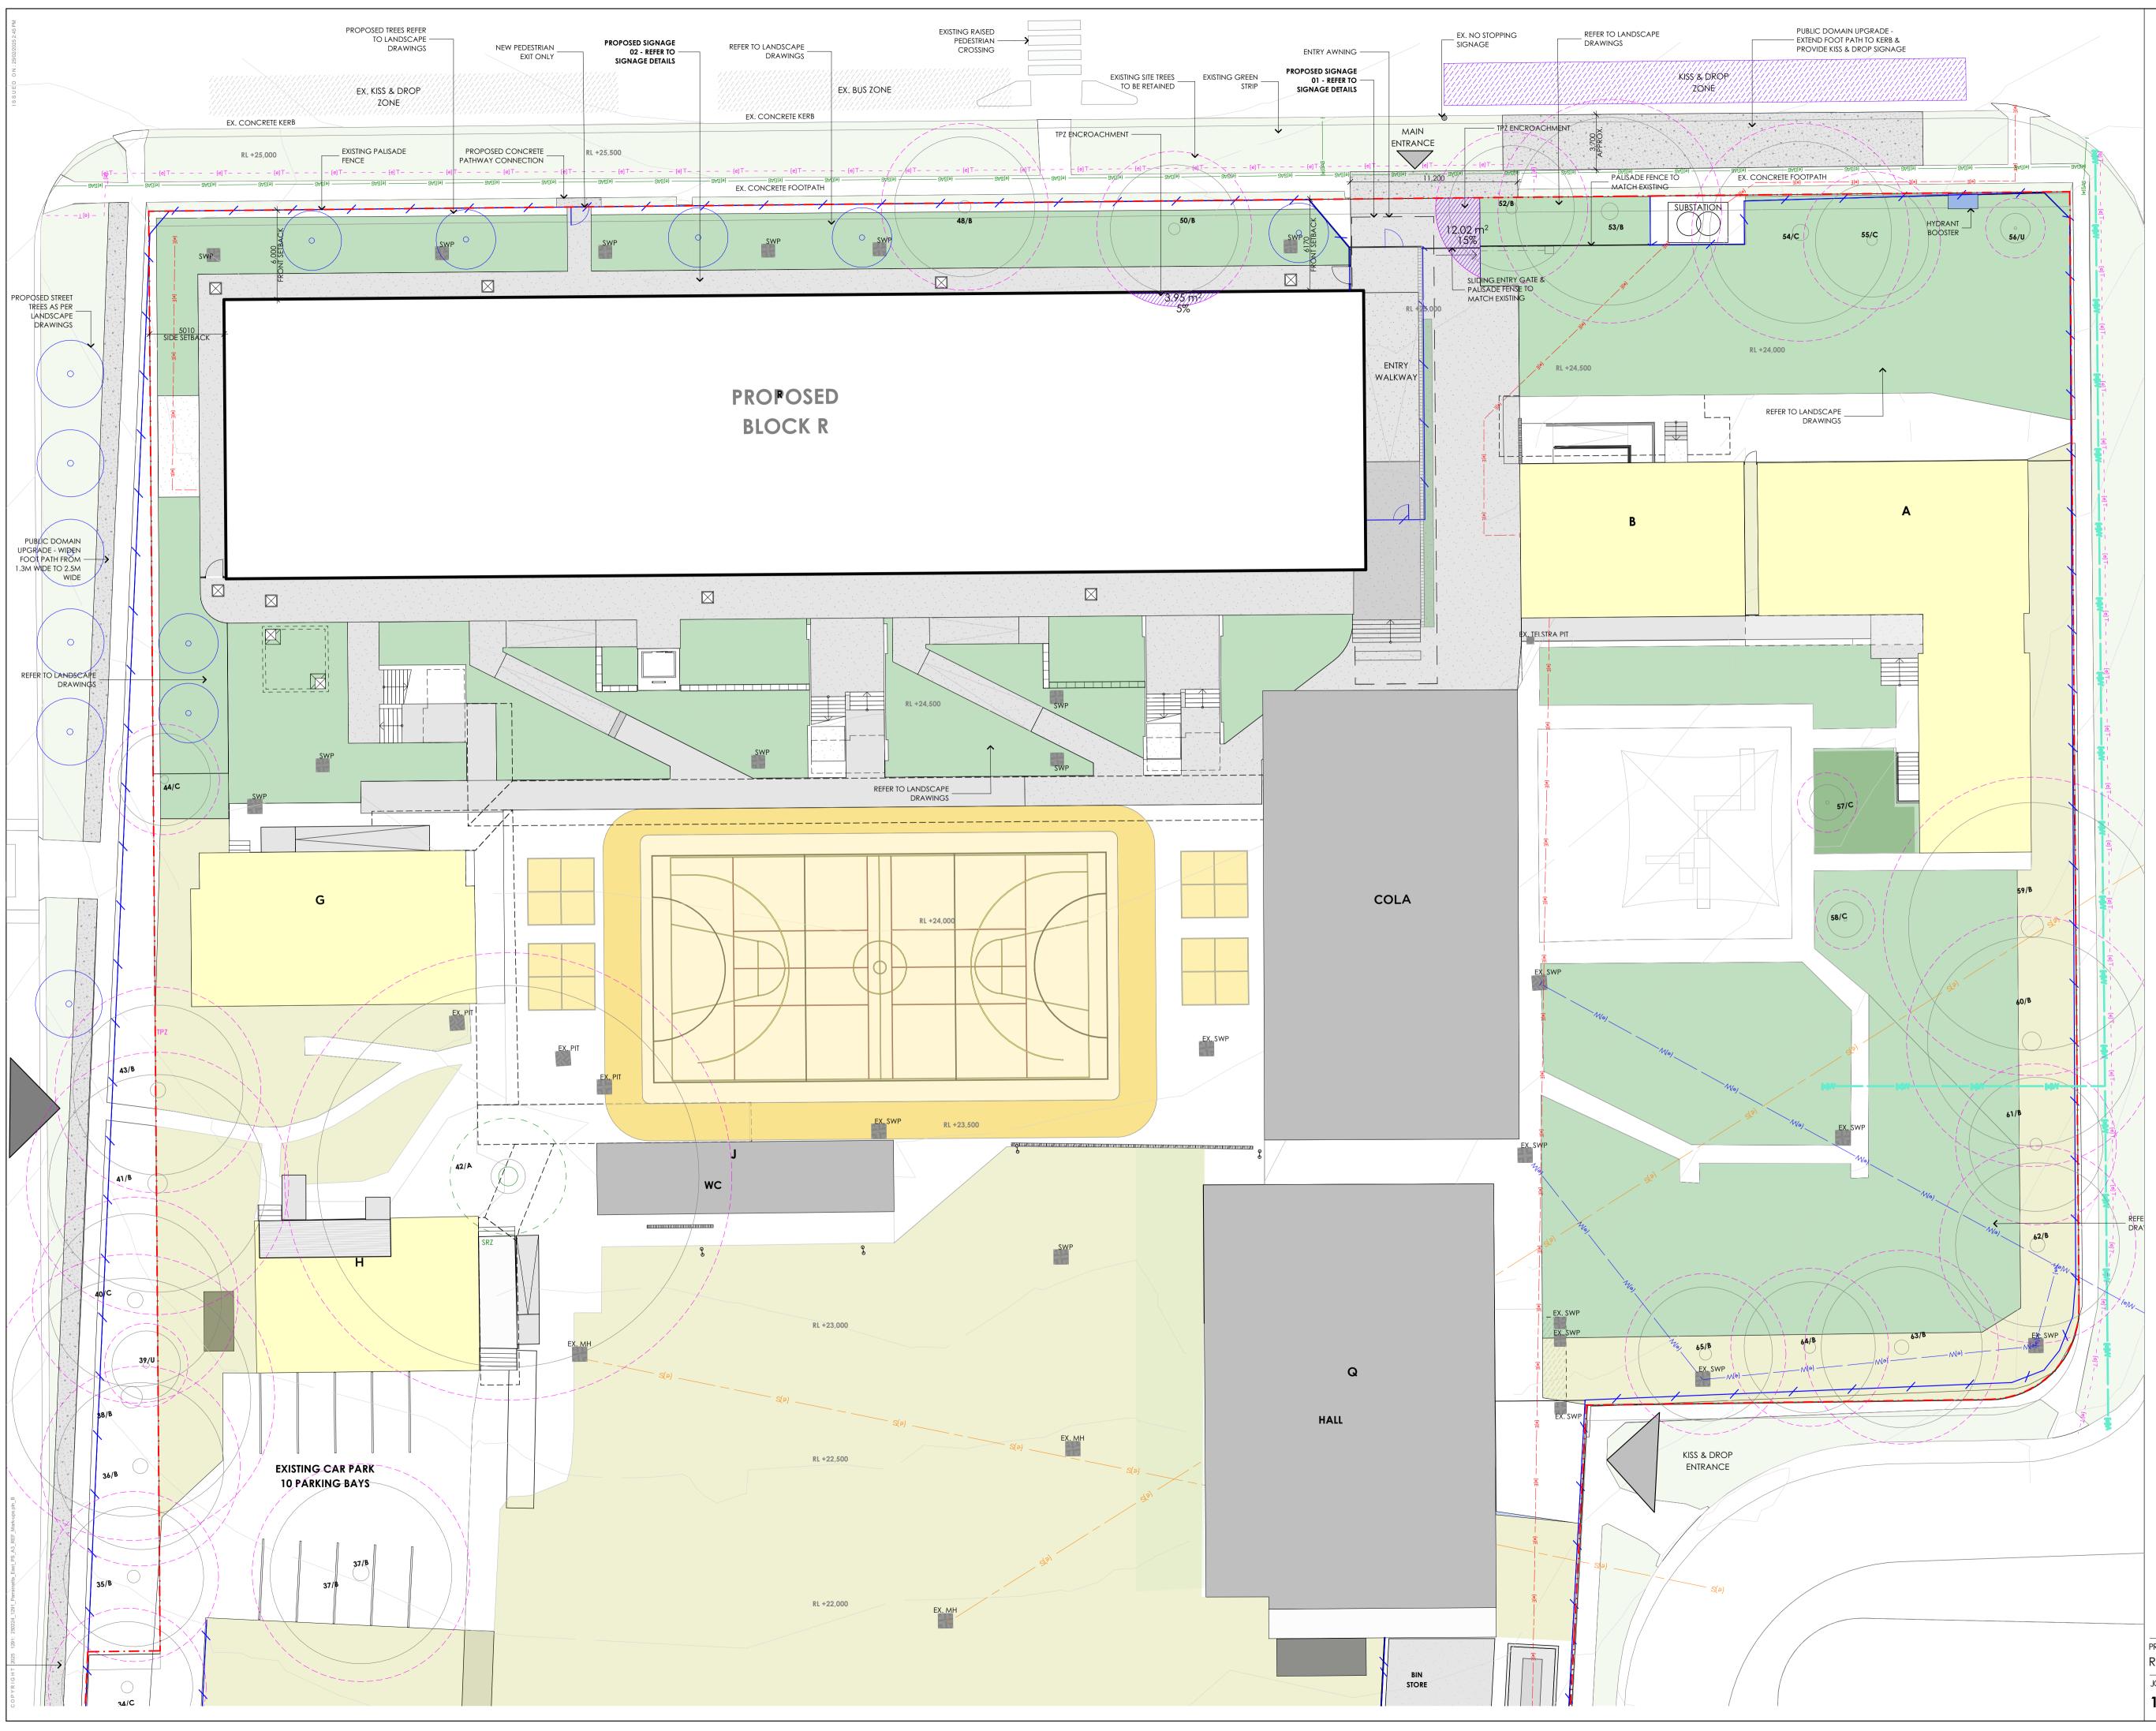

|                       |   | ONE  |   |  |
|-----------------------|---|--|---|--|
|                       |   |  |   |  |
|                       |   |  |   |  |
|                       |   | SOVERNMENT   | <b>R</b> B  | 2  |
| © COPYR<br>AND DRAWIN | RIGHT & LIABILI<br>GS_AND_THE   |  | THEREOF A   |  |
| NESS, ACCURA(         | CY OR COM   | LCEPIS NO  | RESPONSIBILI  | TFC  |
| rsion for verif       | ICATION.  |  | HOULD REQI  | JESI   |
|                       |   |  |   |  |
|                       |   |  |   |  |
|                       |   |  |   |  |
|                       | -   |  | 25/02/2025  | KS<br>KS   |
| DESCR                 | IPTION  | ITS  | DATE  | INI  |
| DE                    |   |  |   |  |
| DARANIC               |   |  |   |  |
| RABYN S<br>MATTA N    |   |  | ,   |  |
|                       | ISW 215   | 50 AUS   |   |  |
|                       | ISW 215   | 50 AUS   | Z   |  |
|                       | PLAN S  | 50 AUS   | N<br>HECKED: SHE  | )  |
|                       | AND DRAWING<br>JOH ARCHITECT<br>ER PHYSICAL C<br>MISSION. JDH A<br>NESS, ACCURAC<br>DOCUMENTS. IF<br>SION FOR VERIF<br>DO NOT SC<br>ISSUED I<br>ISSUED I<br>ISSUED I<br>DESCR<br>AI | AND DRAWINGS AND THE<br>DH ARCHITECTS AND ARE N<br>ER PHYSICAL OR ELECTRONI<br>MISSION. JDH ARCHITECTS AN<br>DOCUMENTS. IF NECESSARY, I<br>SION FOR VERIFICATION.<br>DO NOT SCALE OFF THESE<br>ISSUED FOR REF<br>ISSUED FOR REF<br>DESCRIPTION<br>AMENDMEN<br>MATTA EAST PUE<br>DE | © COPYRIGHT & LIABILITY NOTICE<br>AND DRAWINGS AND THE COPYRIGHT<br>IDH ARCHITECTS AND ARE NOT TO BE LE<br>R PHYSICAL OR ELECTRONIC MEANS W<br>MISSION. JDH ARCHITECTS ACCEPTS NO<br>VESS, ACCURACY OR COMPATIBILITY O<br>JOCUMENTS. IF NECESSARY, RECIPIENTS S<br>ISTON FOR VERIFICATION.<br>DO NOT SCALE OFF THESE DRAWINGS<br>DO NOT SCALE OFF THESE DRAWINGS<br>ISSUED FOR REF<br>ISSUED FOR REF<br>DESCRIPTION<br>AMENDMENTS<br>MATTA EAST PUBLIC SC<br>DE | COPYRIGHT & LIABILITY NOTICE AND DRAWINGS AND THE COPYRIGHT THEREOF AND IDEN ARCHITECTS AND ARE NOT TO BE USED, RETAINIT MISSION. JOH ARCHITECTS ACCEPTS NO RESPONSIBIL MISSION. JOH ARCHITECTS ACCEPTS NO RESPONSIBIL SOCUMENTS. IF NECESSARY, RECIPIENTS SHOULD REQU SION FOR VERIFICATION. DO NOT SCALE OFF THESE DRAWINGS  ISSUED FOR REF 25/02/2025 ISSUED FOR REF 25/02/2025 DESCRIPTION DATE AMENDMENTS  MATTA EAST PUBLIC SCHOOL |





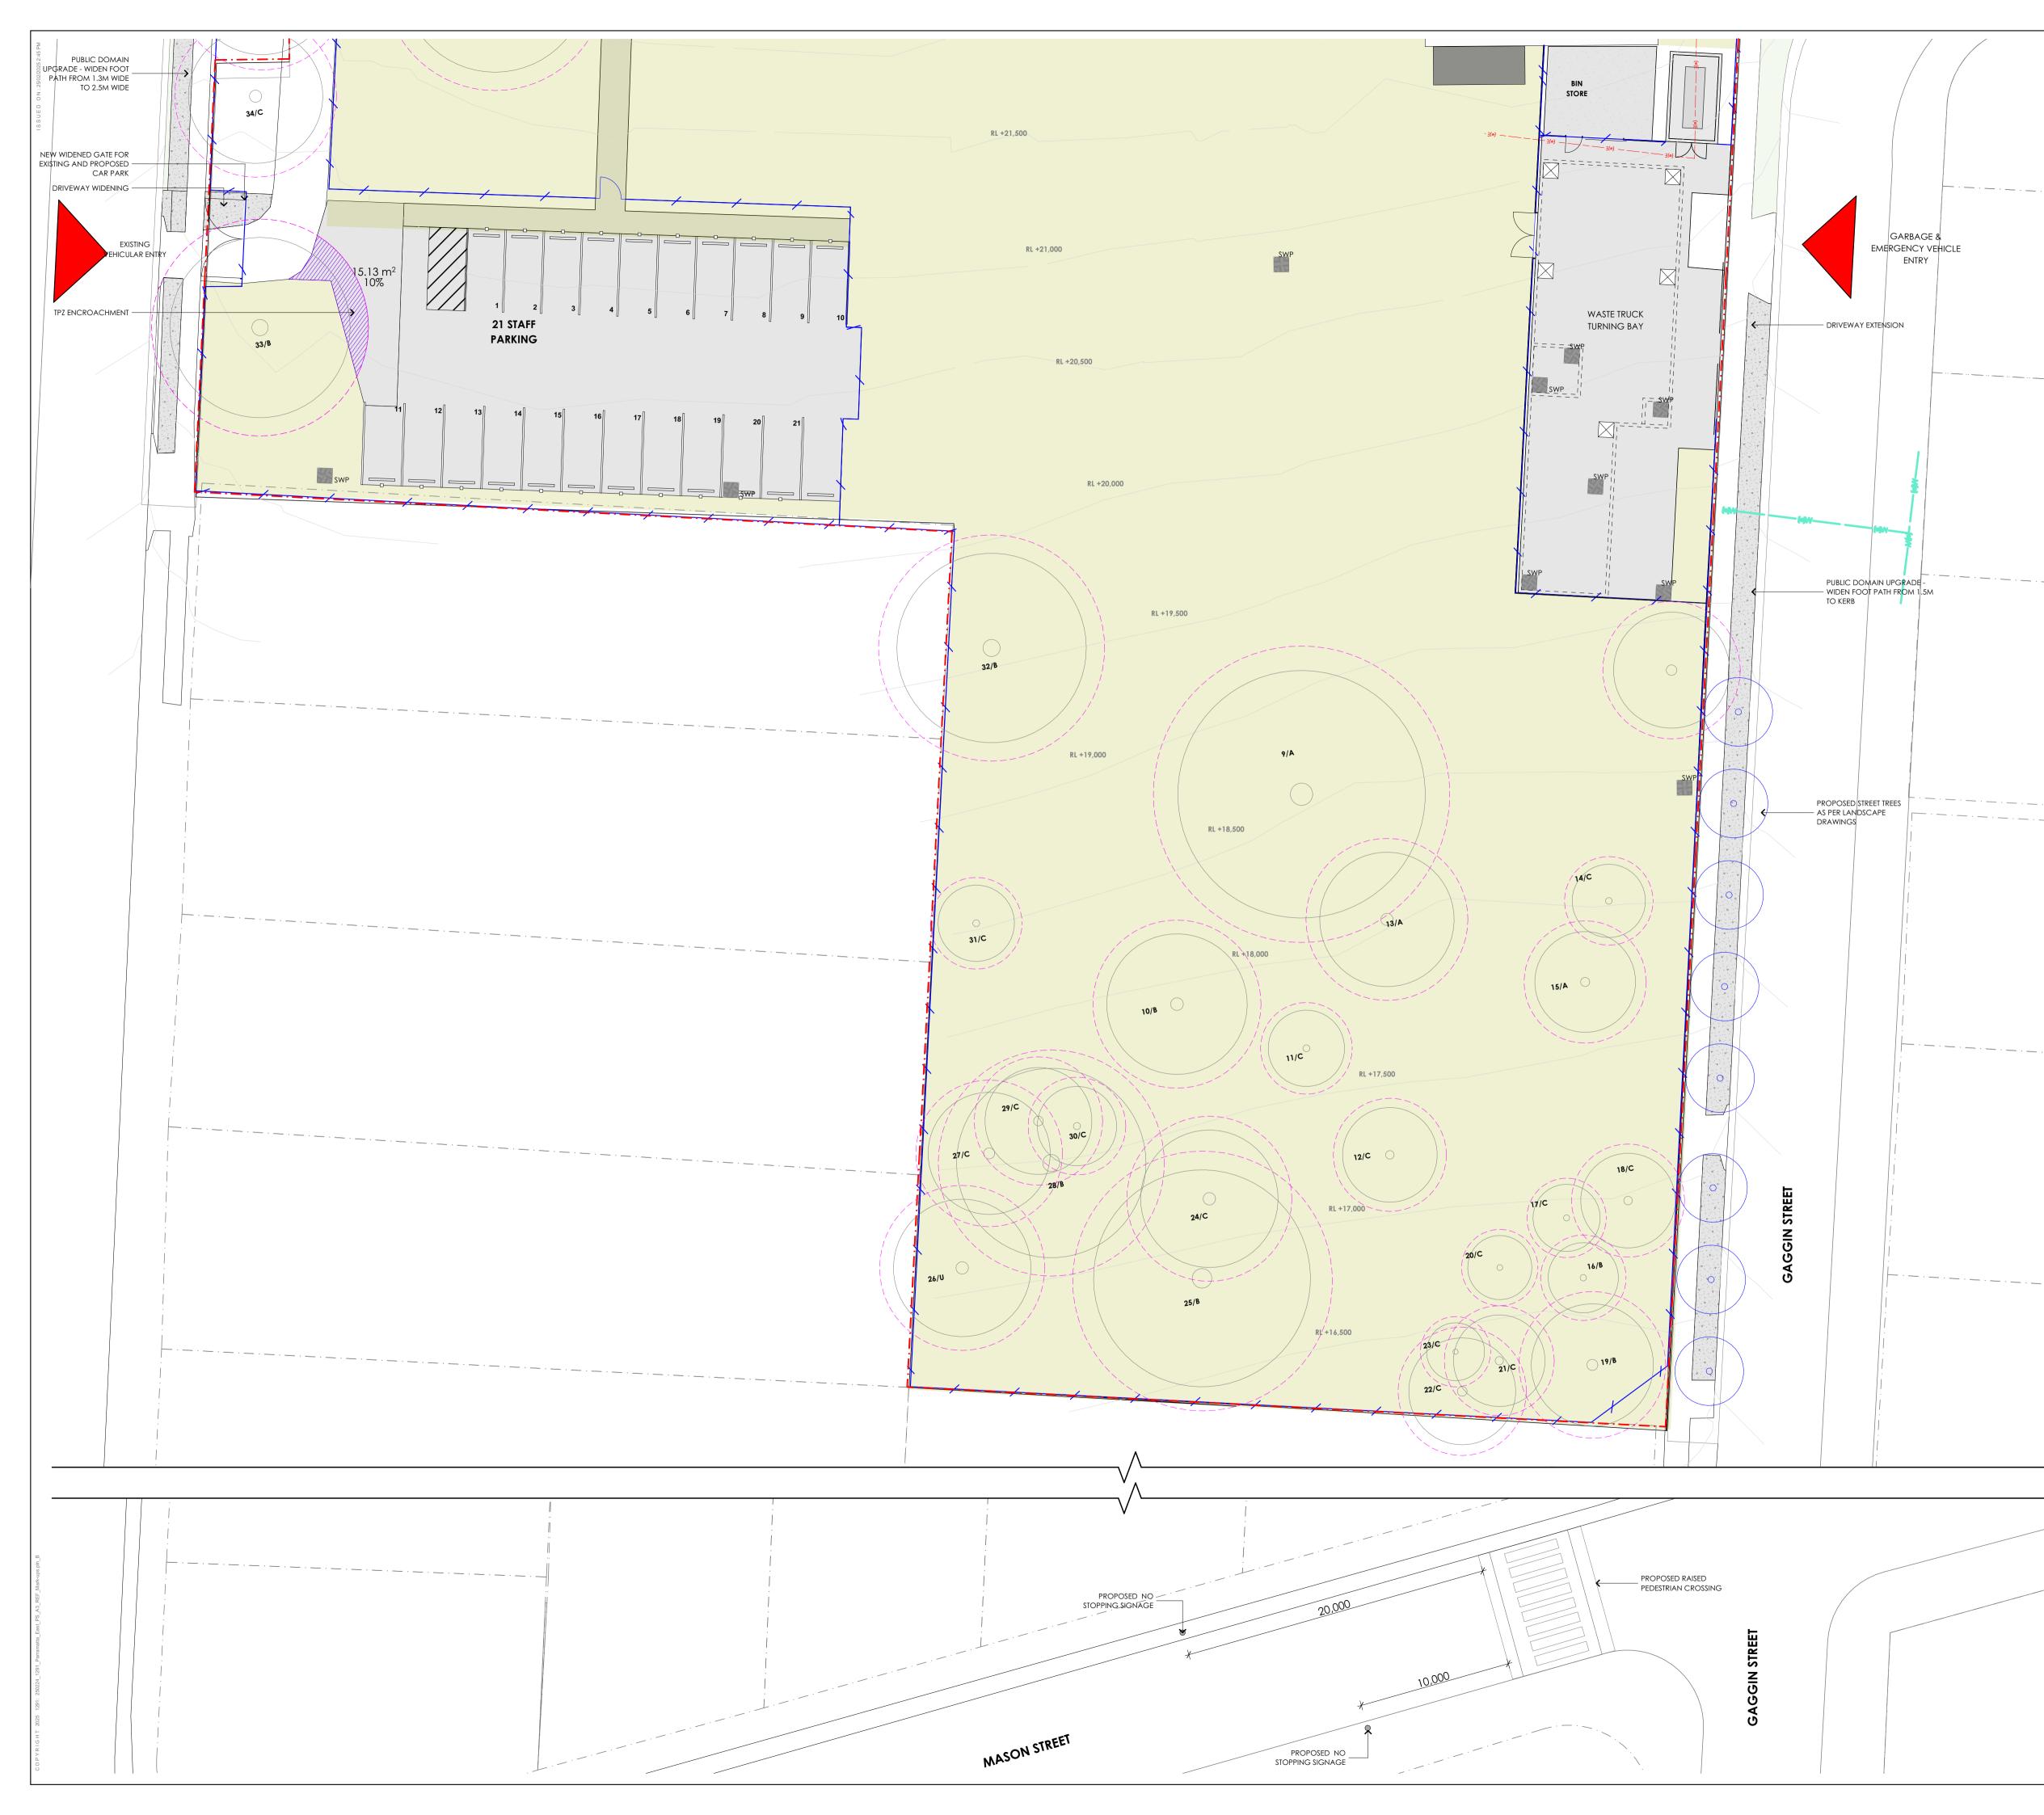

|                                       | ARC<br>HI<br>TEC<br>TS.   |
|---------------------------------------|---|
|                                       | 181 Oxford Street, Darlinghurst<br>Sydney NSW 2010<br>Telephone: 02 9281 8697<br>www.jdharchitects.com.au   |
|                                       | LEGEND  |
| · · · · · · · · _                     | EXISTING BUILDING/STRUCTURE   |
|                                       |   |
|                                       |   |
|                                       | DEMOUNTABLE   |
|                                       | TO BE DEMOLISHED/REMOVED  |
|                                       |   |
|                                       | COVERED WALKWAY PROPOSED AWNING/ COVERED WALKWAY  |
|                                       | PROPOSED SOFT SOIL  |
|                                       | EXISTING SOFT SOIL  |
|                                       | EXISTING WALKWAY  |
|                                       | PROPOSED FOOTPATH/DRIVEWAY  |
|                                       | EXISTING KISS AND DROP AREA   |
|                                       | PROPOSED KISS AND DROP AREA   |
| _ · _ · _ · _ · _ · _ · _ · _ · _ · _ | CUT/FILL  |
|                                       |   |
|                                       | VEHICLE ENTRY POINT   |
|                                       |   |
|                                       |   |
|                                       | EXISTING PALISADE FENCE     EXISTING TREE TO BE RETAINED  |
|                                       | (NUMBER & CATEGORY REFER TO ARBORIST)<br>EXISTING TREE TO BE DEMOLISHED   |
|                                       | UNDER EXEMPT DEVELOPMENT     PROPOSED TREE  |
| · · · · · · · · _                     | TREE PROTECTION ZONE  |
|                                       | STRUCTURAL ROOT ZONE  |
|                                       |   |
|                                       |   |
|                                       | CLENT   |
|                                       | CLENT<br>CLENT  |
|                                       |   |
|                                       |   |
|                                       |   |
|                                       | B         ESCUE           B         ESCUE FOR REF   |
|                                       | COPYRIGHT & LIABILITY NOTICE      PROPERTY OF JDH ARCHITECTS AND ARE NOT TO BE USED, RETAINED OR     COPIED BY EITHER PHYSICAL OR ELECTRONIC MEANS WITHOUT WRITTEN OR     EXPRESSED PERMISSION. JDH ARCHITECTS ACCEPTS NO RESPONSIBILITY FOR     THE COMPLETENESS, ACCURACY OR COMPATIBILITY OF ELECTRONICALLY     TRANSFERRED DOCUMENTS. IF NECESSARY, RECIPIENTS SHOULD REQUEST A     HARDCOPY VERSION FOR VERIFICATION.     DO NOT SCALE OFF THESE DRAWINGS  |
|                                       | Descent       Descent         B       ESSUED FOR REF       25/02/2025       K3         A       ISSUED FOR REF       29/01/2025       K3   |
|                                       | B         ISSUED FOR REF         25/02/2025         KS           B         ISSUED FOR REF         29/01/2025         KS           A         ISSUED FOR REF         29/01/2025         KS  |
|                                       | B       ESSUED FOR REF       25/02/2025       KS         A       SSUED FOR REF       29/01/2025       KS         B       SSUED FOR REF       29/01/2025       KS         CO       DATE       NIT         B       SSUED FOR REF       29/01/2025       KS         CO       DATE       NIT         B  |
|                                       | B       ISSUED FOR REF       25/02/2025       KS         A       ISSUED FOR REF       29/01/2025       KS         NEROPERTS       Exercise       Issued FOR REF       29/01/2025       KS         A       ISSUED FOR REF       29/01/2025       KS         A       ISSUED FOR REF       29/01/2025       KS         COLOR       DATE       INIT         B       ISSUED FOR REF       29/01/2025       KS         A       ISSUED FOR REF       29/01/2025       KS         END       DATE       INIT         B       DATE       INIT  |
|                                       | B         ESSUED FOR REF         25/02/2025         KS           A         ESSUED FOR REF         29/01/2025         KS           NOT SCALE OFF THOUSE AND THE COPYRIGHT ON CONSISTENT OF COPYRIGHT OF THE SCALE OFF THESE OFFICIATION.         COMPARING CONSISTENT OF COPYRIGHT OF COPYRI  |
|                                       | Descent         Descent           B         ISSUED FOR REF         25/02/2025         KS           A         ISSUED FOR REF         29/01/2025         KS           A         ISSUED FOR REF         29/01/2025         KS           Net Description         Date Nutrie         Date Nutrie         Date Nutrie  |
|                                       | B       ISSUED FOR REF       25/02/2025       KS         A       ISSUED FOR REF       29/01/2025       KS         REV       DESCRIPTION       DATE       NUT  |
|                                       | B       ISSUED FOR REF       25/02/2025       Ks         A       ISSUED FOR REF       29/01/2025       Ks         A       ISSUED FOR REF       29/01/2025       Ks         CHARAMATTA EAST PUBLIC SCHOOL (Doel)       DATE       INIT         B       ISSUED FOR REF       29/01/2025       Ks         CHARAMATTA EAST PUBLIC SCHOOL (Doel)       INIT       AMENDAMINS         B       ISSUED FOR REF       29/01/2025       Ks         CHENT       INIT       INIT       INIT         A       ISSUED FOR REF       29/01/2025       Ks         MARENTA       IS  |
|                                       | NUMBER       NUMBER         POPUMINGS AND THE COPYING PREPARATION OF PROPERTY OF LADAR PROVINGS AND THE COPYING PREPARATION OF PROPERTY OF LADAR PROVINCE AND ARE NOT TO BE USED. RELATION OF PROPERTY OF LADAR PROVINCE AND ARE NOT THESE DRAWINGS         Image: Decomposition of the copy of the sector of |


| SITE STAGING NOTES:                                     |  |
|---|--|
| EARLY ACTIVITY STAGE 1 (INITIATING WORKS):              |  |
| IRACE ALL NBN   |  |
| FRACE ALL PA CONNECTIONS FROM PA HEAD END               |  |
| RENCHING FOR INGROUND SERVICES PRIOR TO INSTALLATION OF |  |
| ADMIN DFEMOUNTABLE, HYDRANT BOOSTER, ELECTRICAL MAINS   |  |
| IREE REMOVAL  |  |
| EARLY ACTIVITY STAGE 2:                                 |  |
| ADMIN & STAFF DEMOUNTABLE INSTALLED                     |  |
| EARLY ACTIVITY STAGE 3:                                 |  |
| DECANT ADMIN & STAFF TO DEMOUNTABLE                     |  |
| DECANT 2 X GLS IN BLOCK F TO BLOCK B                    |  |
| REMOVE RCC DEMOUNTABLE                                  |  |

DEMOLITION OF ASSOCIATED RAMPS & WALKWAYS EARLY ACTIVITY STAGE 4: DEMOLITION OF BLOCKS C, D, E, F & COLA


DEMOLITION OF BLOCKS C, D, E, F & COLA DEMOLITION OF ASSOCIATED RAMPS & WALKWAYS



|  |  | 181 Oxford Street, Darlinghurst<br>Sydney NSW 2010<br>Telephone: 02 9281 8697<br>www.jdharchitects.com.au   |
|--|--|---|
| EXISTING BUILDING/STRUCTURE         PROPOSED BUILDING         REFURBISHMENT ACTIVITY         DEMOUNTABLE         PROPOSED SOFT SOL         EXISTING AWING/<br>COVERED WALKWAY         PROPOSED SOFT SOL         EXISTING KISS AND DROP AREA         PROPOSED TRUE  |  |   |
| PROPOSED BUILDING  PROPOSED BUILDING  PROPOSED AUTORIA  DEMOUNTABLE  DO BE DEMOULSHED/REMOVED  DEMOUNTABLE  DO BE DEMOULSHED/REMOVED  DEMOUNTABLE  DO BE DEMOULSHED/REMOVED  DEMOUNTABLE  PROPOSED SOFT SOIL  EXISTING SOFT SOIL  EXISTING SOFT SOIL  EXISTING SOFT SOIL  EXISTING VALKWAY  PROPOSED FOOTPATH/DRIVEWAY  PROPOSED TERE PROPOSED AND DRIVENTION FOR THE FOOTPACTORE  PROPOSED FOR THE FOOTPACTORE PROPOSED AND DRIVENTION FOR THE PROPOSED FOR   |  |   |
| REFURBISHMENT ACTIVITY         DEMOUNTABLE         TO BE DEMOUSHED/REMOVED         ENSTING AWING/<br>COVERED WALKWAY         PROPOSED AWING/<br>COVERED WALKWAY         PROPOSED FOOTPATH/DRIVEWAY         ENSTING SOFT SOIL         EXISTING WALKWAY         PROPOSED FOOTPATH/DRIVEWAY         EXISTING WALKWAY         PROPOSED FOOTPATH/DRIVEWAY         EXISTING KISS AND DROP AREA         EXISTING KISS AND DROP AREA         EXISTING FALSADE FENCE         EXISTING PALISADE FENCE         EXISTING THEE TO BE REFLAINED         EXISTING FALSADE FENCE         EXISTING THEE TO BE REFLAINED         EX  |  | EXISTING BUILDING/STRUCTURE   |
|  |  | PROPOSED BUILDING   |
| TO BE DEMOLISHED/REMOVED         ENSTING AWINING/<br>COVERED WALKWAY         PROPOSED AWINING/<br>COVERED WALKWAY         PROPOSED SOFI SOL         ENSTING SOFI SOL         ENSTING WALKWAY         PROPOSED FOOTPATH/DRIVEWAY         ENSTING WALKWAY         PROPOSED FOOTPATH/DRIVEWAY         ENSTING WALKWAY         PROPOSED KISS AND DROP AREA         PROPOSED TREE   |  | REFURBISHMENT ACTIVITY  |
| EVISITING AWNING/   PROPOSED AWNING/   COVERED WALKWAY   PROPOSED SOIL   EXISTING SOFT SOIL   EXISTING WALKWAY   PROPOSED FOOTPATH/DRIVEWAY   EXISTING KASS AND DROP AREA   PROPOSED KISS AND DROP AREA   PROPOSED TREE   PROPOSED TREE   PROPOSED TREE   PROPOSED TREE   PROPOSED FREE   PROPOSED BRANKING ALL ROOT ZONE   STRUCTURAL ROOT ZONE   STRUCTURAL ROOT ZONE   PROPOSED BRANKING ALL ROOT ZONE   PROPOSED READ BRANKING ALL ROOT ZONE   PROPOSED REA   |  | DEMOUNTABLE   |
| COVERED WALKWAY  PROPOSED SOFT SOIL  EXISTING SOFT SOIL  EXISTING SOFT SOIL  EXISTING WALKWAY  PROPOSED FOOTPATH/DRIVEWAY  PROPOSED FOOTPATH/DRIVEWAY  PROPOSED FOOTPATH/DRIVEWAY  PROPOSED FOOTPATH/DRIVEWAY  PROPOSED KISS AND DROP AREA  PROPOSED KISS AND DROP AREA PROPOSED  PRO   |  |   |
| COVERED WALKWAY  PROPOSED SOFT SOIL  EXISTING SOFT SOIL  EXISTING SOFT SOIL  EXISTING WALKWAY  PROPOSED FOOTPATH/JORIVEWAY  EXISTING KISS AND DROP AREA  PROPOSED KISS AND DROP AREA  CUT/FILL  ARASED CROSSING  VEHICLE ENTRY POINT  PEDESTRIAN ENTRY POINT  FEDESTRIAN ENTRY POINT  SITE EOUNDARY  EXISTING TREE TO BE RETAINED  FOOPSED TREE  EXISTING TREE TO BE RETAINED  FOOPSED TREE  FERE PROTECTION ZONE  STRUCTURAL ROOT ZONE  CUT/FILL  CUT/FILL CUT/FILL CUT   |  | COVERED WALKWAY   |
|  |  |   |
| EXISTING WALKWAY         PROPOSED FOOTPATH/DRIVEWAY         EXISTING KISS AND DROP AREA         PROPOSED TREE         PROPOSE  |  | PROPOSED SOFT SOIL  |
| PROPOSED FOOTPATH/DRIVEWAY         EXISTING KISS AND DROP AREA         PROPOSED TREE         PROPOSED TREE     <   |  | EXISTING SOFT SOIL  |
| EXISTING KISS AND DROP AREA PROPOSED KISS AND DROP AREA CUT/FILL FILL CUT/FILL CUT/F   |  | EXISTING WALKWAY  |
| EXISTING KISS AND DROP AREA  PROPOSED KISS AND DROP AREA  CUT/FILL  CUT/FILL CU  |  | PROPOSED FOOTPATH/DRIVEWAY  |
| CUT/FILL  CUT/FILL CUT   |  | EXISTING KISS AND DROP AREA   |
| A ISSUED FOR REF<br>A ISSUE A ISSUED FOR REF<br>A ISSUE A ISSUE A ISSUE A ISSUED FOR R |  | PROPOSED KISS AND DROP AREA   |
| VEHICLE ENTRY POINT         PEDESTRIAN ENTRY POINT         SITE BOUNDARY         EXISTING PALISADE FENCE         PEDESTRIAN ENTRY POINT         PENSITING TREE TO BE RETAINED         PROPOSED TREE         PROPOSED TREE         TREE PROTECTION ZONE         STRUCTURAL ROOT ZONE         STRUCTURAL ROOT ZONE         PESEDEGISS AND DEAMING AND ARE NOT COME         PESEDEGISS AND DEAMING AND ARE NOT COME HEADENALLY A  |  | CUT/FILL  |
| PEDESTRIAN ENTRY POINT  SITE BOUNDARY  EXISTING PALISADE FENCE  EXISTING TREE TO BE RETAINED NUMBER & CATEGORY REFERENCE AREDMOST  EXISTING TREE TO BE DEMOUSHED UNDER EXEMPT DEVELOPMENT  PROPOSED TREE  TREE PROTECTION ZONE  TRUE TURAL ROOT ZONE  CLENT  CLENT CLENT  CLENT  CLENT  CLENT  C  |  | RAISED CROSSING   |
|  |  | VEHICLE ENTRY POINT   |
| EXISTING PALISADE FENCE  EXISTING TREE TO BE RETAINED PROPOSED TREE  PROPOSED TREE  TREE PROTECTION ZONE  CLENT  |  | PEDESTRIAN ENTRY POINT  |
| <ul> <li>EXISTING TREE TO BE RETAINED<br/>INVINIER &amp; CATEGORY REFER TO ARBORSTI<br/><ul> <li>EXISTING TREE TO BE DEMOLISHED<br/>UNDER EXEMPT DEVELOPMENT</li> <li>PROPOSED TREE</li> <li>TREE PROTECTION ZONE</li> <li>STRUCTURAL ROOT ZONE</li> </ul> </li> <li>CLEM <ul> <li>CLEM</li> </ul> </li> <li>CLEM</li> <li>CLEM</li> <li>CLEM</li> <li>CLEM</li> <li>CLEM</li> <li>STRUCTURAL ROOT ZONE</li> <li>STRUCTURAL ROOT ZONE</li> <li>STRUCTURAL ROOT ZONE</li> </ul> <li>CLEM</li> <li>CLEM</li> <li>CLEM</li> <li>CLEM</li> <li>STRUCTURAL ROOT ZONE</li> <li>STRUCTURAL ROOT ZONE</li> <li>STRUCTURAL ROOT ZONE</li> <li>STRUCTURAL ROOT ZONE</li> <li>STRUCTURAL ROOT DE LINERCO AREA NOT REFERENCE AND ARE NOT REFERENCE A</li>  | -·-·-  | SITE BOUNDARY   |
| INUMARER & CATEGORY REFER TO ABORSI)  INUMARER & CATEGORY REFERENCE  INTER PROTECTION ZONE  INTER OF CONVERTING THESE DEVICES  INTER OF CONVERTING THESE DEVICES AND THE CONVERTING THE PROTECTION CONE  INTER OF CONVERTING THE OPTIMUM PROTECTION CONE  INTER OF CONVERTING THESE DEVICES AND THE CONVERTING THE PROTECTION CONE  INTER OF CONVERTING THE OPTIMUM PROTECTION CONE  INTER OF CONVERTING THE OPTIMUM PROTECTION CONCERNMENT OF ELECTRONIC ACTIVE MARCOOPY VERSION TO A CONVERTING THE OPTIMUM PROTECTION CONCERNMENT OF ELECTRONIC ACTIVE MARCOOPY VERSION TO CONCENT ON AND PROTECTION CONCERNMENT OF ELECTRONIC ACTIVE MARCOOPY VERSION TO CONCENT ON AND PROTECTION CONCENT   |  | EXISTING PALISADE FENCE   |
| UNDER EXEMPT DEVELOPMENT PROPOSED TREE  TREE PROTECTION ZONE  TREE PROTECTION ZONE  TREE PROTECTION ZONE  TRUCTURAL ROOT ZONE  TRUCTURAL ROOT ZONE  TRUCTURAL ROOT ZONE  CLENT  C   | 0  |   |
|  | •  |   |
| STRUCTURAL ROOT ZONE   | $\overline{\mathbf{\cdot}}$  | PROPOSED TREE   |
|  | $\bigcirc$   | TREE PROTECTION ZONE  |
| COPYINGENT & LIABULY NOTICE  THESE DESIGNS AND DRAWINGS AND THE COPYINGENT HEREOF ARE THE  PROFERENT OF THE APPCHICUS AND ARE NOT TO BE USED REFAINED OF  PROFERENT OF THESE DRAWINGS AND THE COPYINGENT FOR THESE DRAWINGS  A SSUED FOR REF 25/02/2025 KS  REV DESCRIPTION DATE INTER  PROJECT:  PARRAMATTA EAST PUBLIC SCHOOL A  UPGRADE  CLIENT:  DEPARTMENT OF EDUCATION (DOE)  ADDRESS:  30-32 BRABYN STREET NORTH  PARRAMATTA NSW 2150 AUS  DRAWING:  SITE STAGING PLAN EARLY WORKS   VECTPHASE  SCALE  CLIENT:  DECHART S  PROJECT:  CLIENT:  DEPARTMENT OF EDUCATION (DOE)  ADDRESS:  30-32 BRABYN STREET NORTH  PARRAMATTA NSW 2150 AUS  DRAWING:  SITE STAGING PLAN EARLY WORKS   VECTPHASE  F 1:500 KS JT AL A  REVISION:   | $\bigcirc$   | STRUCTURAL ROOT ZONE  |
| REV       DESCRIPTION       DATE       INIT.         AMENDMENTS         PROJECT:         PARRAMATTA EAST PUBLIC SCHOOL -         UPGRADE         CLIENT:         DEPARTMENT OF EDUCATION (DOE)         ADDRESS:         30-32 BRABYN STREET NORTH         PARRAMATTA NSW 2150 AUS         DRAWING:         SITE STAGING PLAN EARLY WORKS         DESIGNED/DRAWN: CHECKED: SHEET SIZE:         F       1:500       KS       JT       A1         BNO: SHEET NO:  | THESE DESIGNS AND<br>PROPERTY OF JDH A<br>COPIED BY EITHER PH<br>EXPRESSED PERMISSIO<br>THE COMPLETENESS,<br>TRANSFERRED DOCUM<br>HARDCOPY VERSION F | DRAWINGS AND THE COPYRIGHT THEREOF ARE THE<br>RCHITECTS AND ARE NOT TO BE USED, RETAINED OR<br>HYSICAL OR ELECTRONIC MEANS WITHOUT WRITTEN OR<br>N. JDH ARCHITECTS ACCEPTS NO RESPONSIBILITY FOR<br>ACCURACY OR COMPATIBILITY OF ELECTRONICALLY<br>MENTS. IF NECESSARY, RECIPIENTS SHOULD REQUEST A<br>OR VERIFICATION. |
| UPGRADE<br>CLIENT:<br>DEPARTMENT OF EDUCATION (DoE)<br>ADDRESS:<br>30-32 BRABYN STREET NORTH<br>PARRAMATTA NSW 2150 AUS<br>DRAWING:<br>SITE STAGING PLAN EARLY WORKS<br>N<br>DESIGNED/DRAWN: CHECKED: SHEET SIZE:<br>F 1:500 KS JT A1  | REV  | DESCRIPTION DATE INIT.  |
| DJECT PHASE: SCALE: DESIGNED/DRAWN: CHECKED: SHEET SIZE:<br>F 1:500 KS JT A1<br>BNO: SHEET NO: REVISION:   | UPGRADE<br>CLIENT:<br>DEPARTME<br>ADDRESS:<br>30-32 BRAE<br>PARRAMAT   | NT OF EDUCATION (DoE)<br>SYN STREET NORTH<br>ITA NSW 2150 AUS   |
| EF 1:500 KS JT A1<br>BINO: SHEETINO: REVISION:   |  |   |
|  |  | E: DESIGNED/DRAWN:   CHECKED:   SHEET SIZE:   |

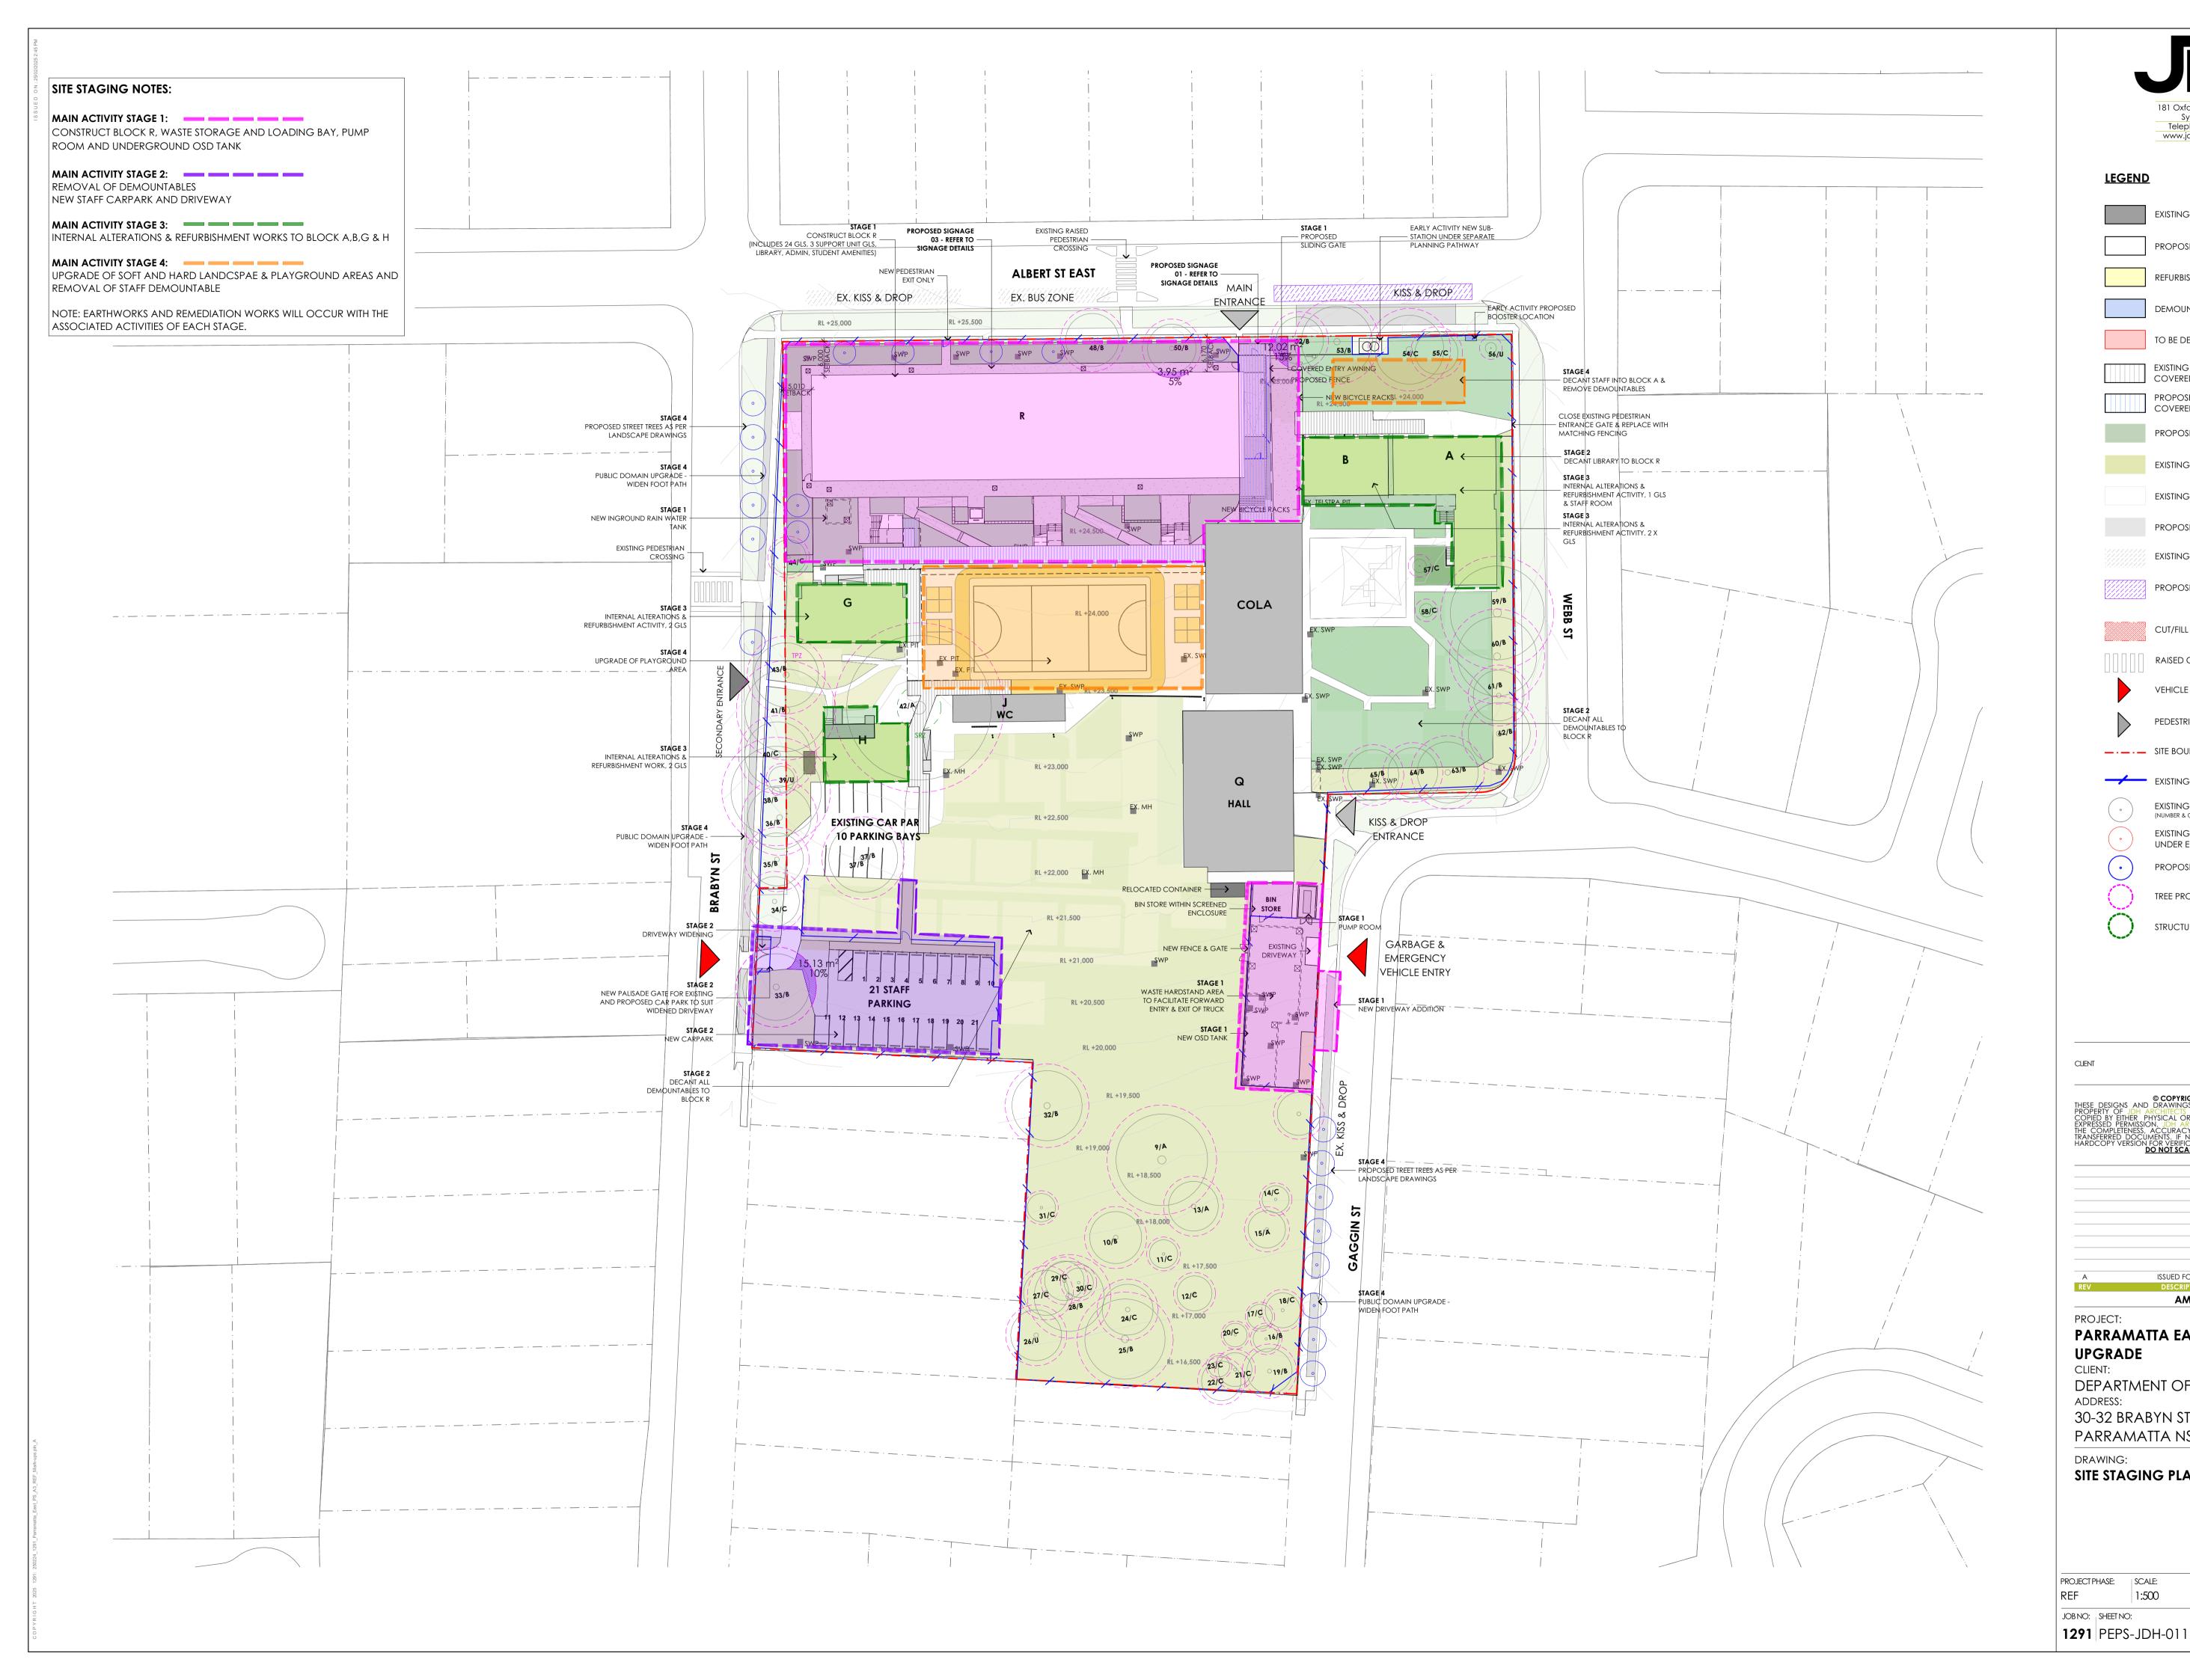


|  | ARC<br>HI<br>TEC<br>TS.  |
|--|--|
|  | 181 Oxford Street, Darlinghurst<br>Sydney NSW 2010<br>Telephone: 02 9281 8697<br>www.jdharchitects.com.au  |
| <u>LEGEND</u>                              |  |
|  | EXISTING BUILDING/STRUCTURE  |
|  | PROPOSED BUILDING  |
|  | REFURBISHMENT ACTIVITY   |
|  | DEMOUNTABLE  |
|  | To be demolished/removed   |
|  | EXISTING AWNING/<br>COVERED WALKWAY  |
|  | PROPOSED AWNING/<br>COVERED WALKWAY  |
|  | PROPOSED SOFT SOIL   |
|  | EXISTING SOFT SOIL   |
|  | EXISTING WALKWAY   |
|  | PROPOSED FOOTPATH/DRIVEWAY   |
|  | EXISTING KISS AND DROP AREA  |
|  | PROPOSED KISS AND DROP AREA  |
|  |  |
|  | CUT/FILL   |
|  | RAISED CROSSING  |
|  | VEHICLE ENTRY POINT  |
| $\triangleright$                           | PEDESTRIAN ENTRY POINT   |
|  | SITE BOUNDARY  |
| <b>—</b>                                   | EXISTING PALISADE FENCE  |
| •  | EXISTING TREE TO BE RETAINED<br>(NUMBER & CATEGORY REFER TO ARBORIST)  |
| •  | EXISTING TREE TO BE DEMOLISHED<br>UNDER EXEMPT DEVELOPMENT   |
| $\odot$                                    | PROPOSED TREE  |
| $\sim$                                     | TREE PROTECTION ZONE   |
| <u> </u>                                   | STRUCTURAL ROOT ZONE   |
| CODIED BY EITLIED DI                       | © COPYRIGHT & LIABILITY NOTICE<br>DRAWINGS AND THE COPYRIGHT THEREOF ARE THE<br>RCHITECTS AND ARE NOT TO BE USED, RETAINED OR<br>4YSICAL OR ELECTRONIC MEANS WITHOUT WRITTEN OR<br>N. JDH ARCHITECTS ACCEPTS NO RESPONSIBILITY FOR<br>ACCURACY OR COMPATIBILITY OF ELECTRONICALLY<br>MENTS. IF NECESSARY, RECIPIENTS SHOULD REQUEST A<br>FOR VERIFICATION.<br>O NOT SCALE OFF THESE DRAWINGS |
| A  | ISSUED FOR REF 25/02/2025 KS   |
| UPGRADE<br>CLIENT:<br>DEPARTME<br>ADDRESS: | AMENDMENTS   |
| PARRAMA<br>DRAWING:                        | BYN STREET NORTH<br>ITA NSW 2150 AUS   |
|  | N  |
| DJECTPHASE: SCA                            |  |
| F 1:50<br>B NO: SHEET NO:<br>291 PEPS-JD   | REVISION:  |

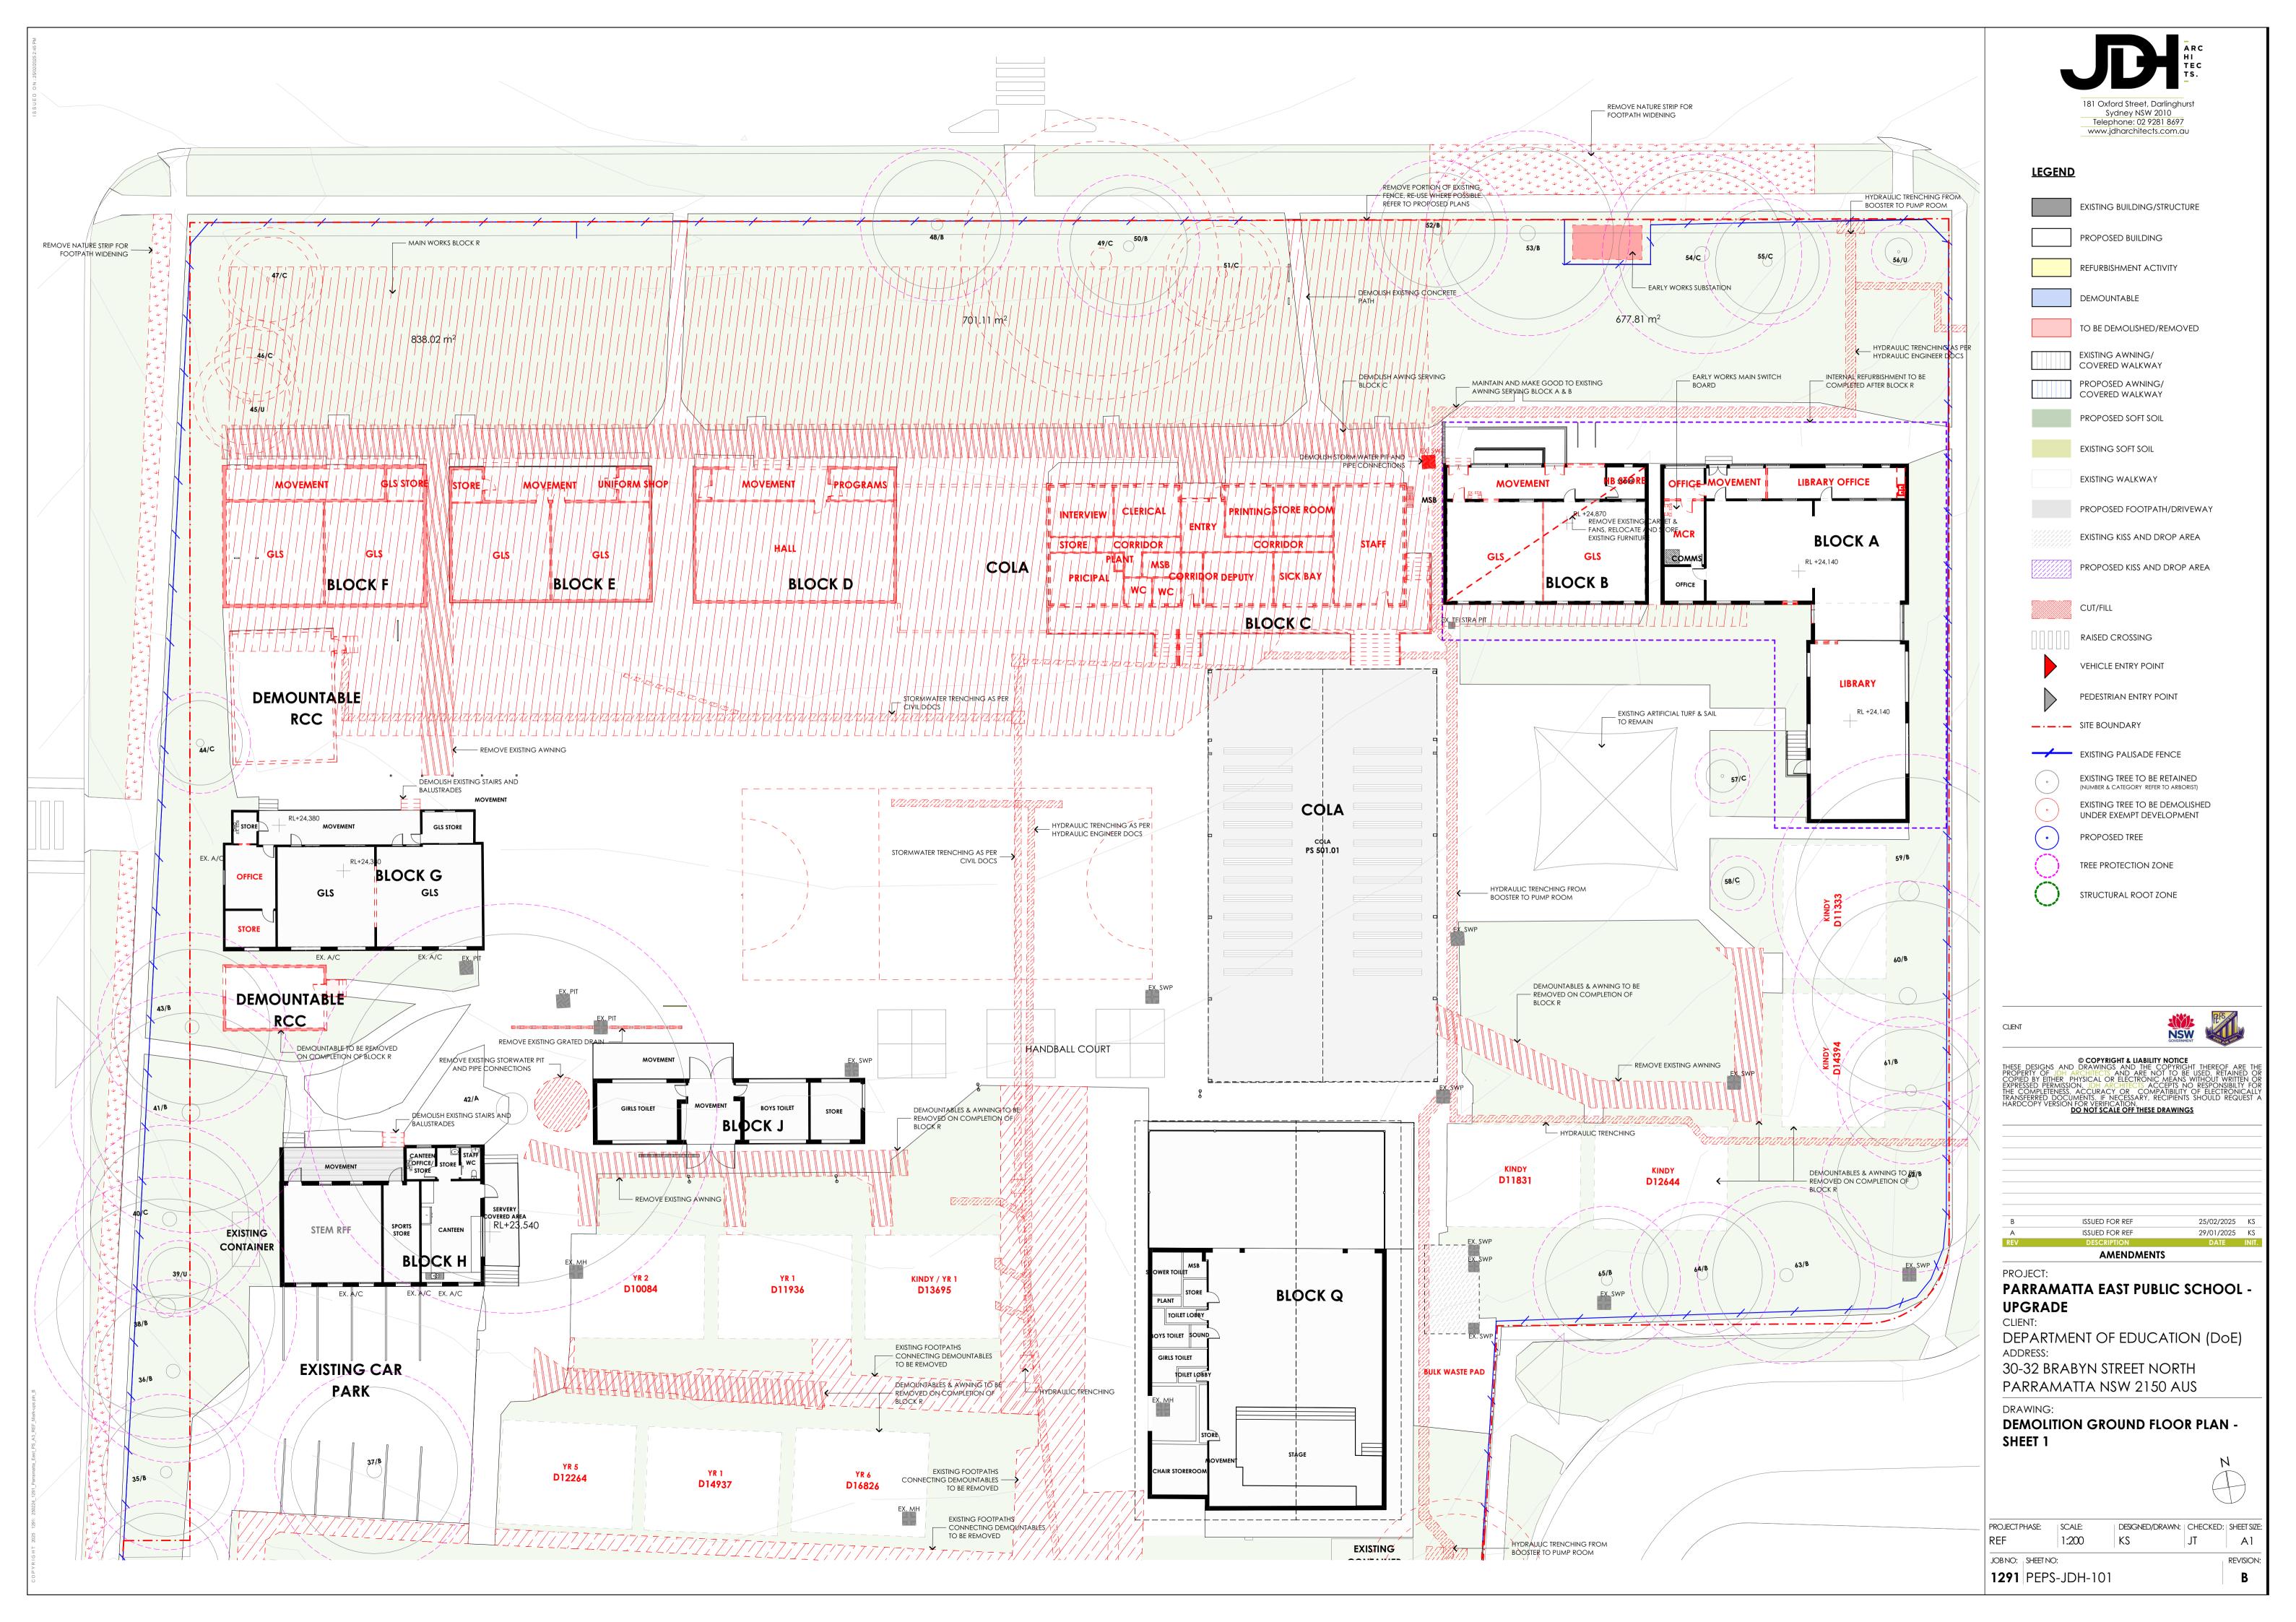



|  | 181 Oxford Street, Darlinghurst<br>Sydney NSW 2010   |
|--|--|
|  | Telephone: 02 9281 8697<br>www.jdharchitects.com.au  |
| LEGEND   |  |
|  | EXISTING BUILDING/STRUCTURE  |
|  | PROPOSED BUILDING  |
|  | REFURBISHMENT ACTIVITY   |
|  | DEMOUNTABLE  |
|  | TO BE DEMOLISHED/REMOVED   |
|  | EXISTING AWNING/   |
|  | COVERED WALKWAY<br>PROPOSED AWNING/  |
|  |  |
|  | PROPOSED SOFT SOIL   |
|  | EXISTING SOFT SOIL   |
|  | EXISTING WALKWAY   |
|  | PROPOSED FOOTPATH/DRIVEWAY   |
|  | EXISTING KISS AND DROP AREA  |
|  | PROPOSED KISS AND DROP AREA  |
|  | CUT/FILL   |
|  | RAISED CROSSING  |
|  | VEHICLE ENTRY POINT  |
|  | PEDESTRIAN ENTRY POINT   |
| _·   | SITE BOUNDARY  |
|  | EXISTING PALISADE FENCE  |
| •  | EXISTING TREE TO BE RETAINED<br>(NUMBER & CATEGORY REFER TO ARBORIST)  |
| •  | EXISTING TREE TO BE DEMOLISHED<br>UNDER EXEMPT DEVELOPMENT   |
| $\overline{\mathbf{\cdot}}$  | PROPOSED TREE  |
| $\bigcirc$   | TREE PROTECTION ZONE   |
| $\bigcirc$   | STRUCTURAL ROOT ZONE   |
|  | © COPYRIGHT & LIABILITY NOTICE<br>DRAWINGS AND THE COPYRIGHT THEREOF ARE THE<br>CONTENTS AND THE COPYRIGHT THEREOF ARE THE<br>DECUTED TO DE USED DEFINIED OF   |
| EXPRESSED PERMISSIC<br>THE COMPLETENESS,   | HYSICAL OP ELECTRONIC MEANS WITHOUT WRITTEN OP   |
| EXPRESSED FERMISSIC<br>THE COMPLETENESS,<br>TRANSFERRED DOCU<br>HARDCOPY VERSION   |  |
|  | HYSICAL OP ELECTRONIC MEANS WITHOUT WRITTEN OP   |
|  | HYSICAL OP ELECTRONIC MEANS WITHOUT WRITTEN OP   |
| EXPRESSED PERMISSIC<br>THE COMPLETENESS,<br>TRANSFERRED DOCU<br>HARDCOPY VERSION   | HYSICAL OP ELECTRONIC MEANS WITHOUT WRITTEN OP   |
| EXPRESSED PERMISSIC<br>TRANSFERRED DOCUL<br>HARDCOPY VERSION<br>B<br>A<br>REV<br>PROJECT:<br>PARRAMAI<br>UPGRADE<br>CLIENT:<br>DEPARTME<br>ADDRESS:<br>30-32 BRAE<br>PARRAMA                                       | HYSICAL OR ELECTRONIC MEANS WITHOUT WRITTEN OR<br>DN. JOH ARCHITECTS ACCEPTS NO RESPONSIBILTY FOR<br>ACCURACY OR COMPATIBILITY OF ELECTRONICALLY<br>WENTS. IF NECESSARY, RECIPIENTS SHOULD REQUEST A<br>FOR VERIFICATION.<br>DO NOT SCALE OFF THESE DRAWINGS   |
| EXPRESSED PERMISSIC<br>THE COMPLETENESS,<br>TRANSFERRED DOCUL<br>HARDCOPY VERSION<br>B<br>B<br>A<br>REV<br>PROJECT:<br>PARRAMAI<br>UPGRADE<br>CLIENT:<br>DEPARTME<br>ADDRESS:<br>30-32 BRAE<br>PARRAMA<br>DRAWING: | HYSICAL OR ELECTRONIC MEANS WITHOUT WRITTEN OR<br>N. JOH ARCHITECTS ACCEPTS NO RESPONSIBILTY FOR<br>ACCURACY OR COMPATIBILITY OF ELECTRONICALLY<br>WENTS. IF NECESSARY, RECIPIENTS SHOULD REQUEST A<br>FOR VERIFICATION.<br>DO NOT SCALE OFF THESE DRAWINGS<br>ISSUED FOR REF 25/02/2025 KS<br>ISSUED FOR REF 29/01/2025 KS<br>DESCRIPTION DATE INIT.<br>AMENDMENTS<br>TTA EAST PUBLIC SCHOOL -<br>INT OF EDUCATION (DOE)<br>BYN STREET NORTH  |
| EXPRESSED PERMISSIC<br>TRANSFERRED DOCUL<br>HARDCOPY VERSION<br>B<br>A<br>REV<br>PROJECT:<br>PARRAMAT<br>UPGRADE<br>CLIENT:<br>DEPARTME<br>ADDRESS:<br>30-32 BRAE<br>PARRAMA<br>DRAWING:<br>DEMOLITIO              | HYSICAL OR ELECTRONIC MEANS WITHOUT WRITTEN OR<br>ACCURACY OR COMPATIBILITY OF ELECTRONICALLY<br>MENTS. IF NECESSARY, RECIPIENTS SHOULD REQUEST A<br>FOR VERIFICATION<br>FOR VERIFICATION<br>FOR VERIFICATION RECIPIENTS SHOULD REQUEST A<br>FOR VERIFICATION RECIPIENTS SHOULD REQUEST A<br>FOR VERIFICATION RECIPIENTS SHOULD REQUEST A<br>FOR VERIFICATION DATE INIT<br>AMENDMENTS<br>TA EAST PUBLIC SCHOOL -<br>INT OF EDUCATION (DOE)<br>SYN STREET NORTH<br>TTA NSW 2150 AUS<br>N GROUND FLOOR PLAN<br>N GROUND FLOOR PLAN |

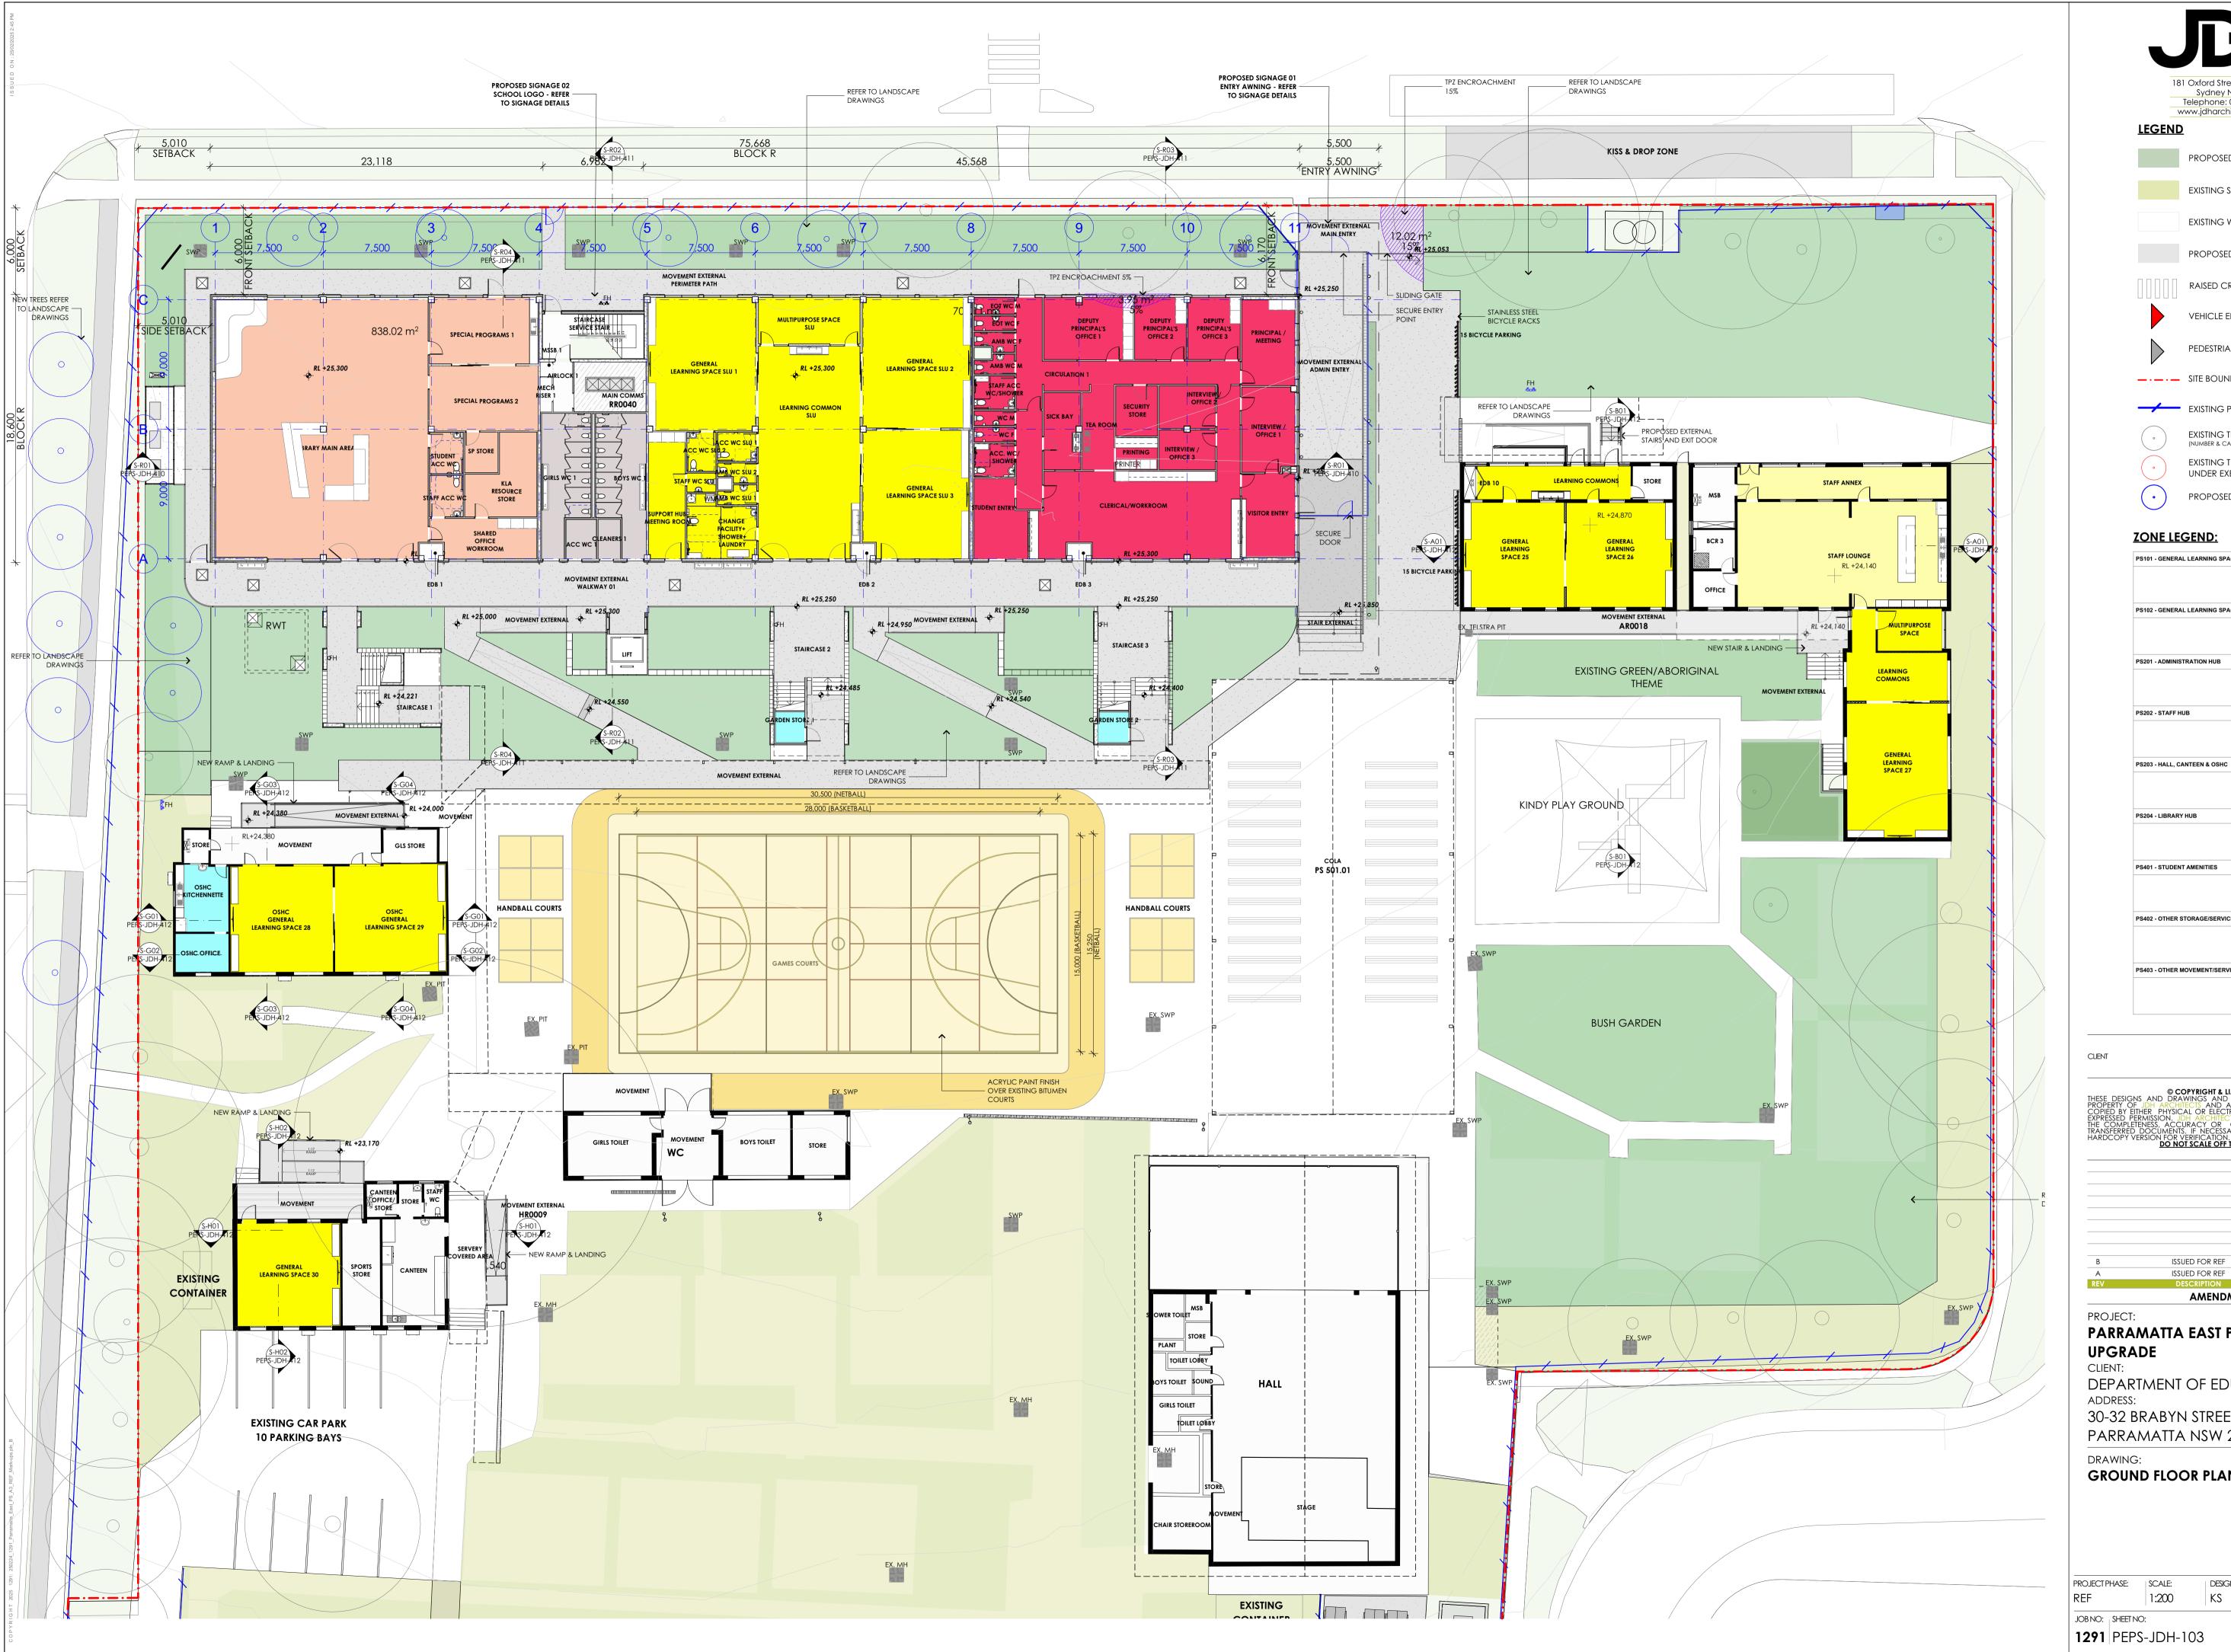


|                            |   | D   |  | с   |
|----------------------------|---|---|--|---|
|                            |   | Oxford Street,<br>Sydney NSW<br>Telephone: 02 S<br>ww.jdharchited | / 2010<br>9281 8697  |   |
|                            | <u>LEGEND</u>   |   |  |   |
|                            |   | PROPOSED S  |  |   |
|                            |   | EXISTING SOF  |  |   |
|                            |   | EXISTING WA   | LKWAY  |   |
|                            |   | PROPOSED F  | OOTPATH/D  | RIVEWAY   |
|                            |   | RAISED CROS   | SSING  |   |
|                            |   | VEHICLE ENTR  | RY POINT   |   |
|                            |   | PEDESTRIAN E  | ENTRY POINT  |   |
|                            |   | SITE BOUNDA   | RY   |   |
|                            | <u> </u>  | EXISTING PAL  | ISADE FENC   | E   |
|                            | • • • • • • • • • • • • • • • • • • •   | EXISTING TREE<br>(NUMBER & CATEG                                  | ORY REFER TO AF  | RBORIST)  |
|                            | •   | EXISTING TREE<br>UNDER EXEM                                       |  |   |
|                            | $(\cdot)$   | PROPOSED T  | REE  |   |
| <u>Z</u>                   | ONE LEC   | <u>GEND:</u>  |  |   |
| F                          | PS101 - GENERAL   | LEARNING SPACES   | HUB  |   |
|                            |   |   |  | -   |
| F                          | PS102 - GENERAL   | LEARNING SPACES   |  | -   |
| F                          | PS201 - ADMINIST  | RATION HUB  |  | -   |
|                            |   |   |  |   |
| F                          | PS202 - STAFF HU  | B   |  | -   |
|                            |   |   |  |   |
| F                          | PS203 - HALL, CA  | NTEEN & OSHC  |  | -   |
|                            | PS204 - LIBRARY   | HUB   |  | -   |
| ſ                          |   |   |  | -   |
| F                          | PS401 - STUDENT   | AMENITIES   |  |   |
|                            |   |   |  |   |
| F                          | PS402 - OTHER ST  | TORAGE/SERVICES   |  | -   |
|                            |   |   |  | -   |
| F                          | PS403 - OTHER M   | OVEMENT/SERVICES  |  | -   |
|                            |   |   |  |   |
|                            |   |   | GOVERNMENT   | R <sup>E</sup>  |
|                            | IS AND DRAN<br>JDH ARCHIT<br>THER PHYSIC/<br>RMISSION. JD<br>ENESS, ACCL<br>DOCUMENTS<br>ENSION FOR V |   | E COPYRIGHT<br>NOT TO BE I<br>NIC MEANS W<br>ACCEPTS NO<br>MPATIBILITY C<br>RECIPIENTS S | THEREOF ARE THE<br>JSED, RETAINED OR<br>RESPONSIBILTY FOR<br>OF ELECTRONICALLY<br>HOULD REQUEST A |
|                            |   |   |  |   |
|                            |   | ED FOR REF  |  | 25/02/2025 KS   |
|                            | ISSU  | ED FOR REF  |  | 29/01/2025         KS           DATE         INIT.  |
| FRA<br>NT:<br>PAR<br>RESS: | <b>de</b><br>Tment  | AMENDME<br>EAST PU<br>OF EDU(                                     | BLIC SO  | . ,   |
| RRA<br>WING                | MATTA<br>   | NSW 21  | 50 AUS   |   |
|                            |   |   |  |   |
|                            |   |   |  | N   |
| IASE:                      | SCALE:<br>1:200   | designed<br>KS  | )/DRAWN: CI  | HECKED:   SHEET SIZE:   |

**REVISION:** 

В



| ARC  |
|--|
|  |
| 181 Oxford Street, Darlinghurst<br>Sydney NSW 2010   |
| Telephone: 02 9281 8697<br>www.jdharchitects.com.au  |
| PROPOSED SOFT SOIL   |
| EXISTING SOFT SOIL   |
| EXISTING WALKWAY   |
|  |
|  |
|  |
| VEHICLE ENTRY POINT  |
|  |
| SITE BOUNDARY  |
| EXISTING PALISADE FENCE  |
| (NUMBER & CATEGORY REFER TO ARBORIST)  |
|  |
| PROPOSED TREE  |
| ZONE LEGEND:   |
| PS101 - GENERAL LEARNING SPACES HUB  |
| PS102 - GENERAL LEARNING SPACES (SUPPORT HUB)  |
|  |
| PS201 - ADMINISTRATION HUB   |
|  |
| PS202 - STAFF HUB  |
| PS203 - HALL, CANTEEN & OSHC   |
|  |
| PS204 - LIBRARY HUB  |
|  |
| PS401 - STUDENT AMENITIES  |
|  |
| PS402 - OTHER STORAGE/SERVICES   |
| PS403 - OTHER MOVEMENT/SERVICES  |
|  |
|  |
|  |
|  |
| THESE DESIGNS AND DRAWINGS AND THE COPYRIGHT THEREOF ARE THE<br>PROPERTY OF JDH ARCHITECTS AND ARE NOT TO BE USED, RETAINED OR<br>COPIED BY EITHER PHYSICAL OR ELECTRONIC MEANS WITHOUT WRITTEN OR<br>EXPRESSED PERMISSION. JDH ARCHITECTS ACCEPTS NO RESPONSIBILTY FOR<br>THE COMPLETENESS, ACCURACY OR COMPATIBILITY OF ELECTRONICALLY<br>TRANSFERRED DOCUMENTS. IF NECESSARY, RECIPIENTS SHOULD REQUEST A<br>HARDCOPY VERSION FOR VERIFICATION. |
| TRANSFERRED DOCUMENTS. IF NECESSARY, RECIPIENTS SHOULD REQUEST A<br>HARDCOPY VERSION FOR VERIFICATION.<br><u>DO NOT SCALE OFF THESE DRAWINGS</u>   |
|  |
| 21/10/2024   |
|  |
| B         ISSUED FOR REF         25/02/2025         KS           A         ISSUED FOR REF         29/01/2025         KS  |
| REV DESCRIPTION DATE INIT. AMENDMENTS  |
| PROJECT:<br>PARRAMATTA EAST PUBLIC SCHOOL -  |
| UPGRADE<br>CLIENT:   |
| DEPARTMENT OF EDUCATION (DOE)  |
| 30-32 BRABYN STREET NORTH  |
| PARRAMATTA NSW 2150 AUS  |
| GROUND FLOOR PLAN SHEET 2  |
| Ν  |
|  |
|  |
| PROJECT PHASE:SCALE:DESIGNED/DRAWN:CHECKED:SHEET SIZE:REF1:200KSJTA 1  |
| JOBNO: SHEETNO:  |
| <br><b>1291</b> PEPSO-JDH-104 B  |

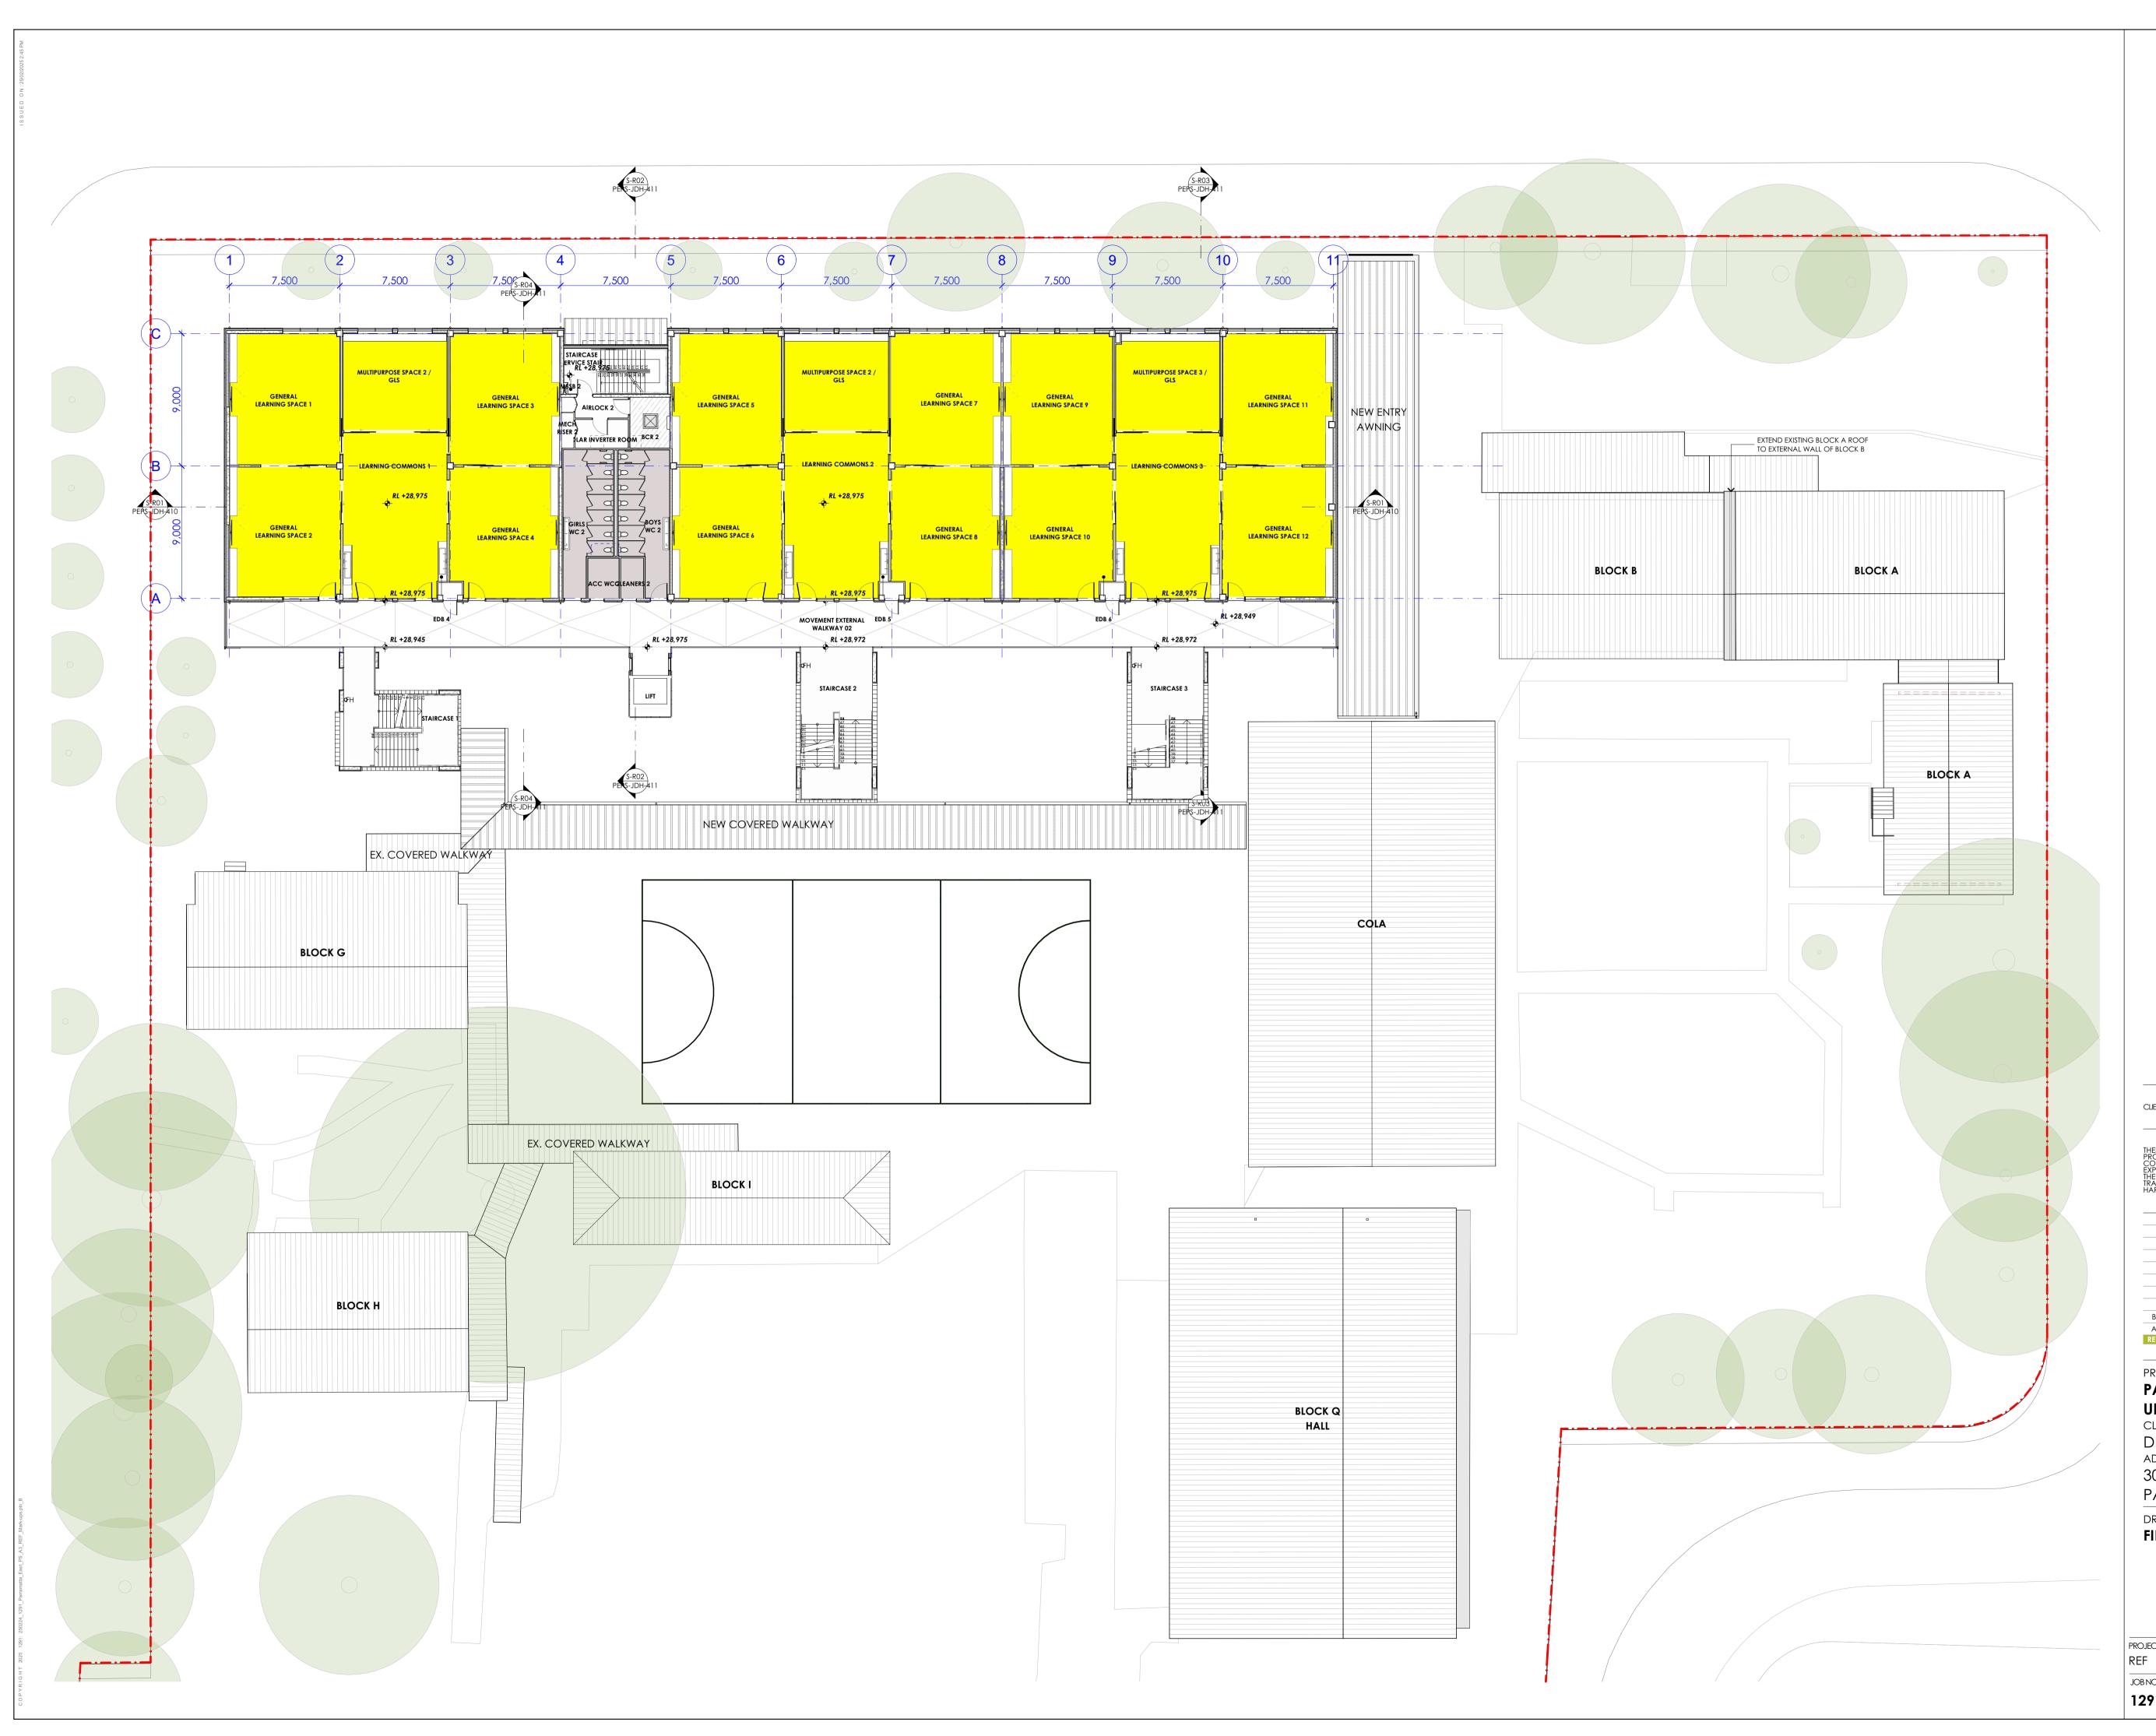



181 Oxford Street, Darlinghurst Sydney NSW 2010 Telephone: 02 9281 8697 www.jdharchitects.com.au

ZONE LEGEND:

**PS201 - ADMINISTRATION HUB** 

PS101 - GENERAL LEARNING SPACES HUB

PS102 - GENERAL LEARNING SPACES (SUPPORT HUB)








ZONE LEGEND:

**PS201 - ADMINISTRATION HUB** 

PS101 - GENERAL LEARNING SPACES HUB

PS102 - GENERAL LEARNING SPACES (SUPPORT HUB)

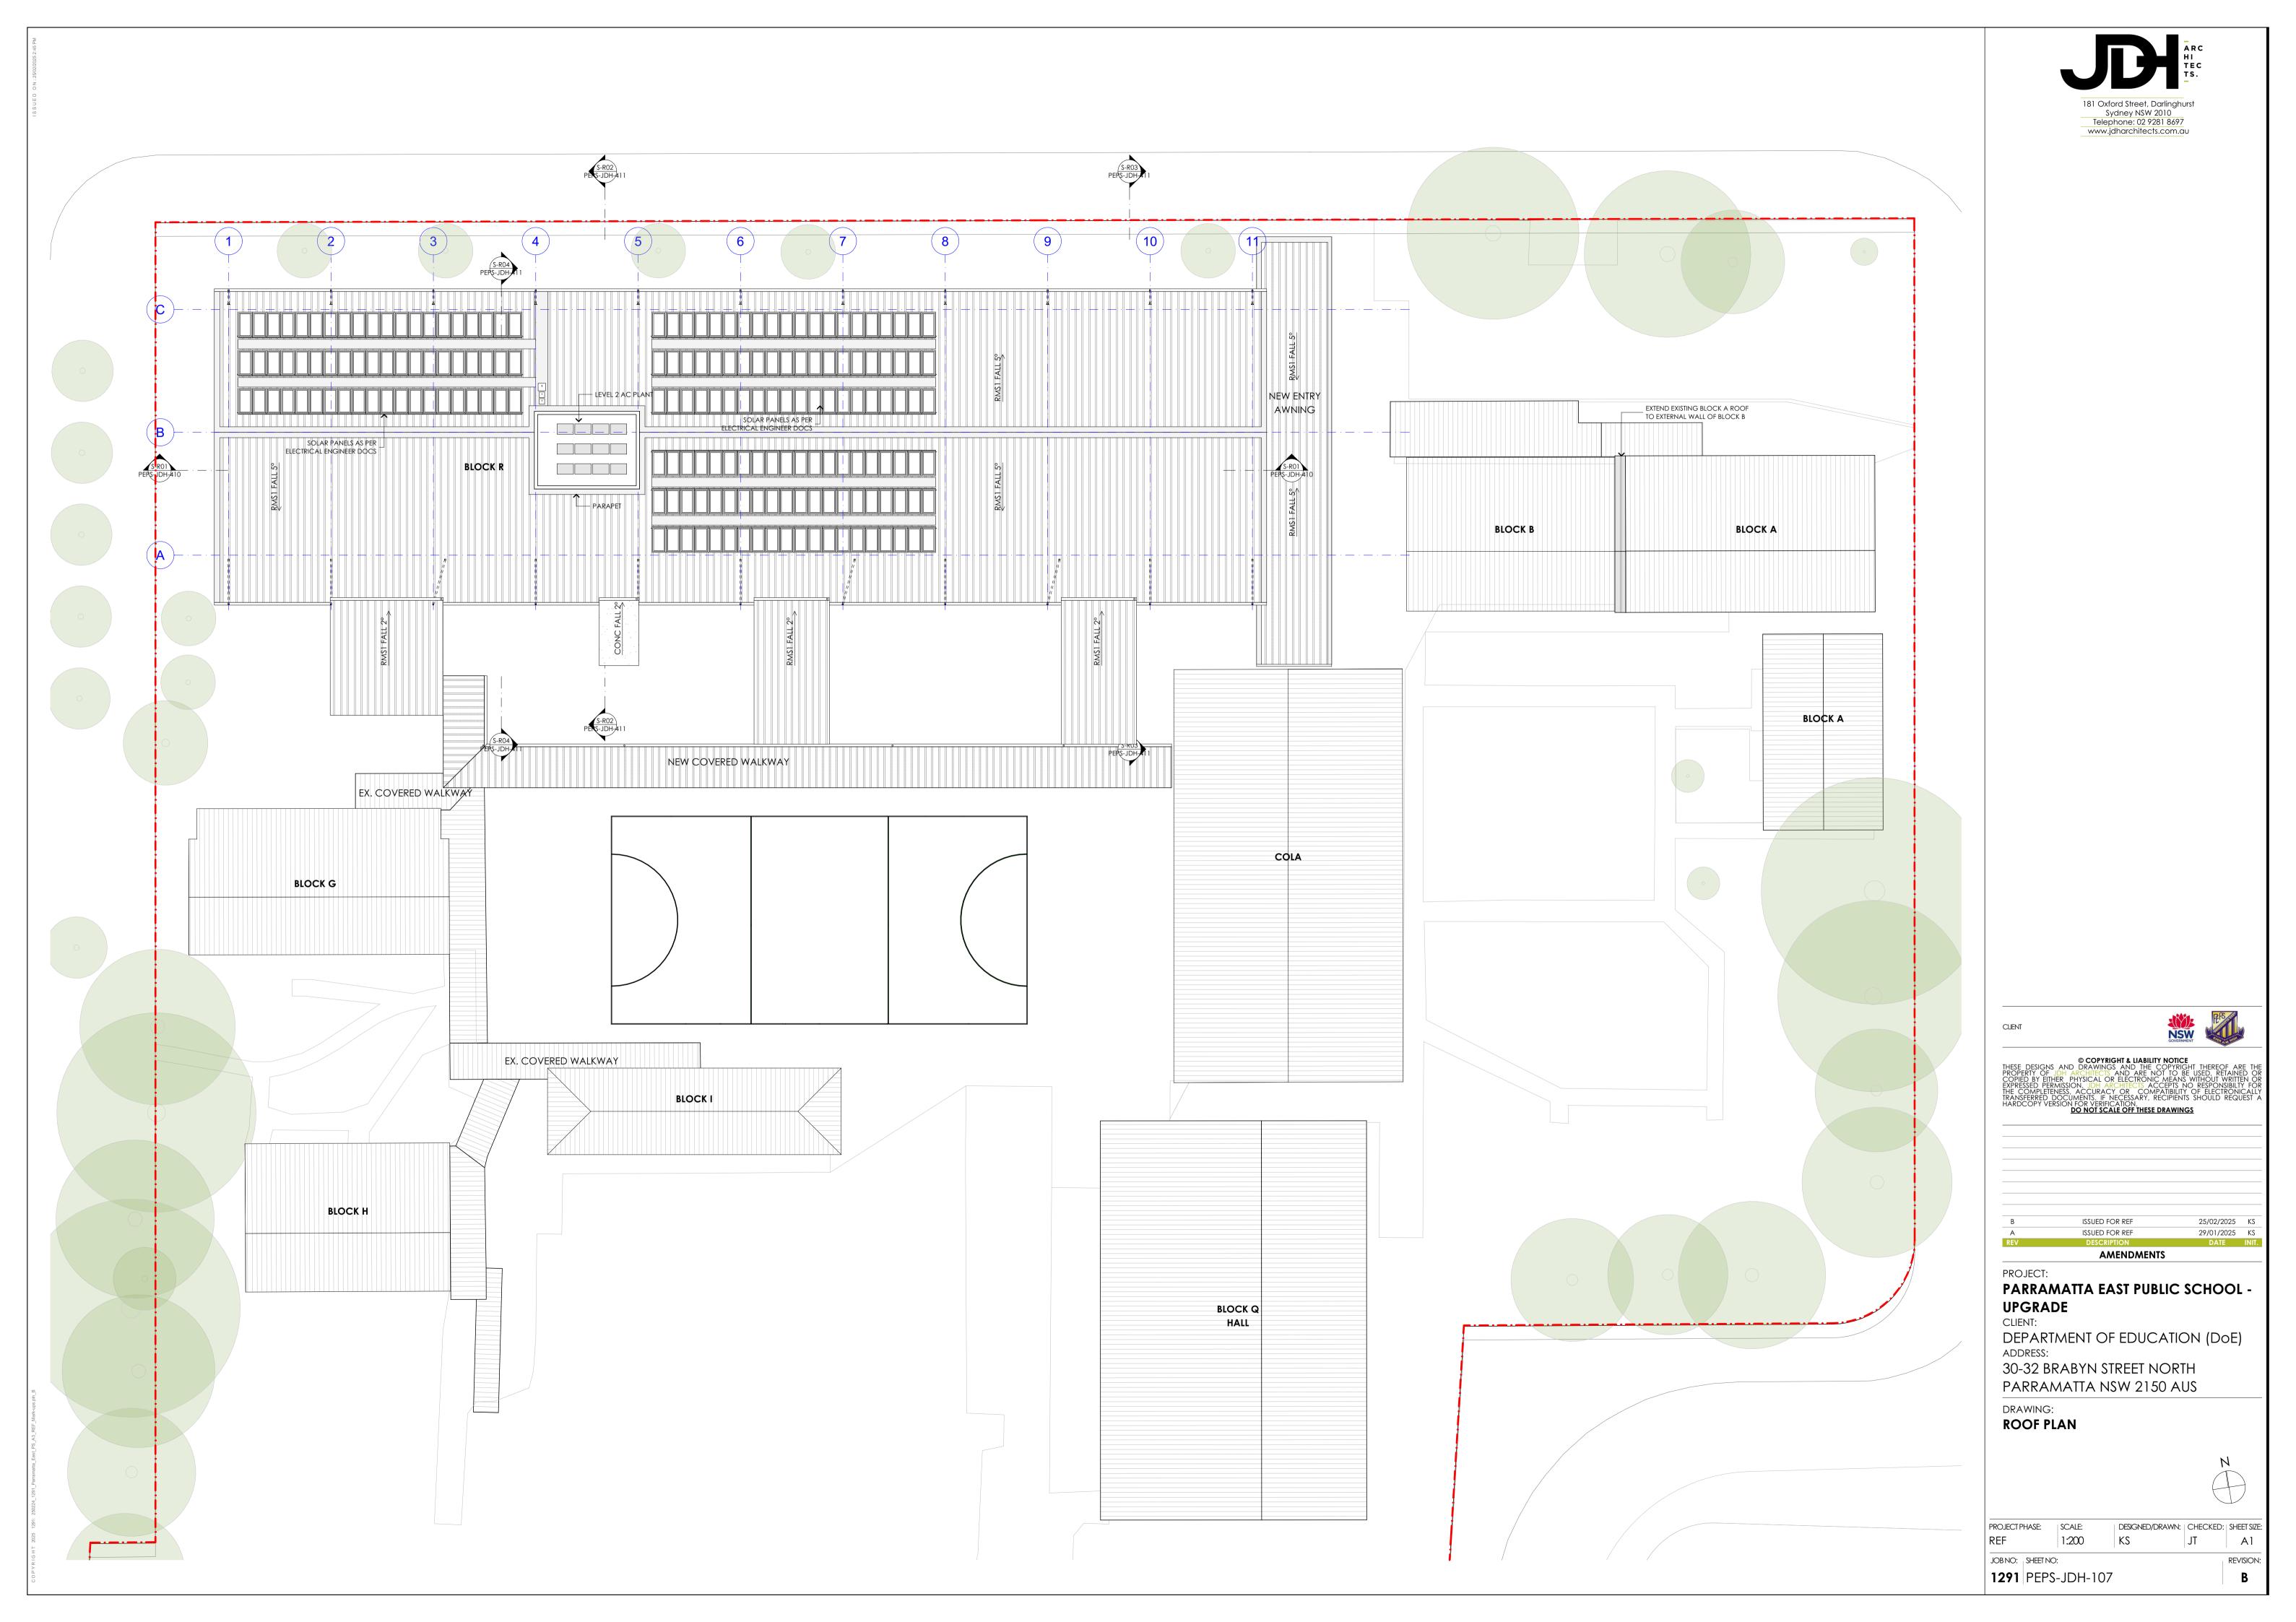


(11) • == • == • SIGNAGE 01: **3D LETTERING** ALUMINIUM POWDERCOATED FIXED ON FASCIA \_ · \_ · \_ · \_ · \_ · \_ · \_ 5,040 NAGGANGBI - RAKED FC SOFFIT ---- |- |-+++ |- |==++ |- |==++ |- |==++ |- |==++



SIGNAGE 01 - ENTRY AWNING SCALE1:100

BLOCK R - NORTH ELEVATION SCALE1:100

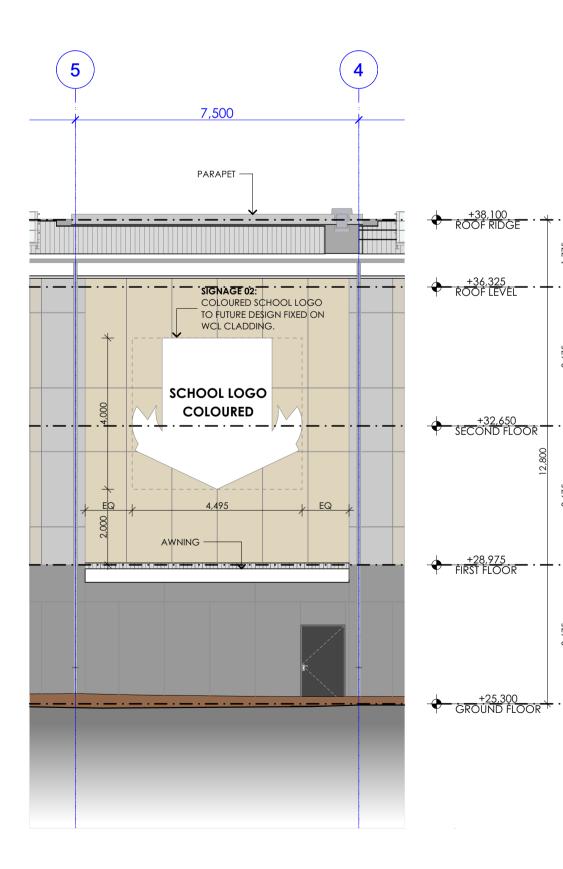











#### **BLOCK R - SOUTH ELEVATION** SCALE1:100




BLOCK R - SOUTH ELEVATION SCALE1:100

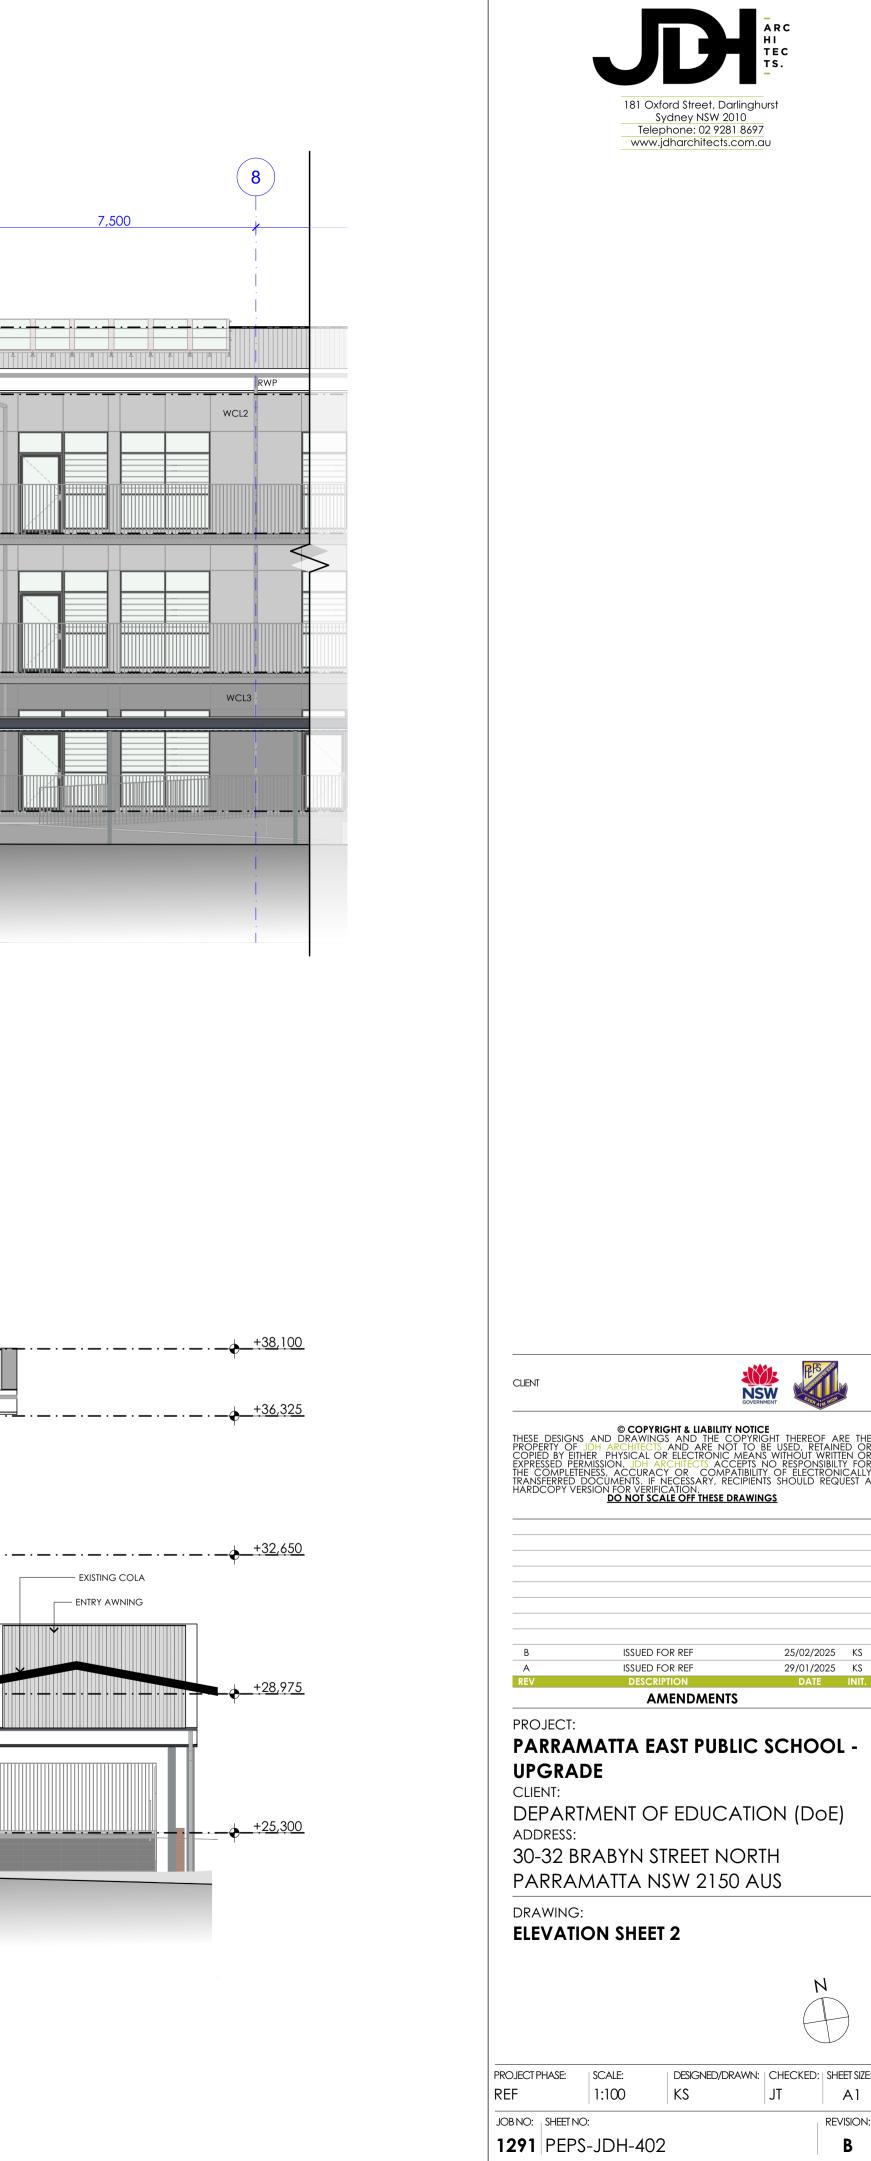

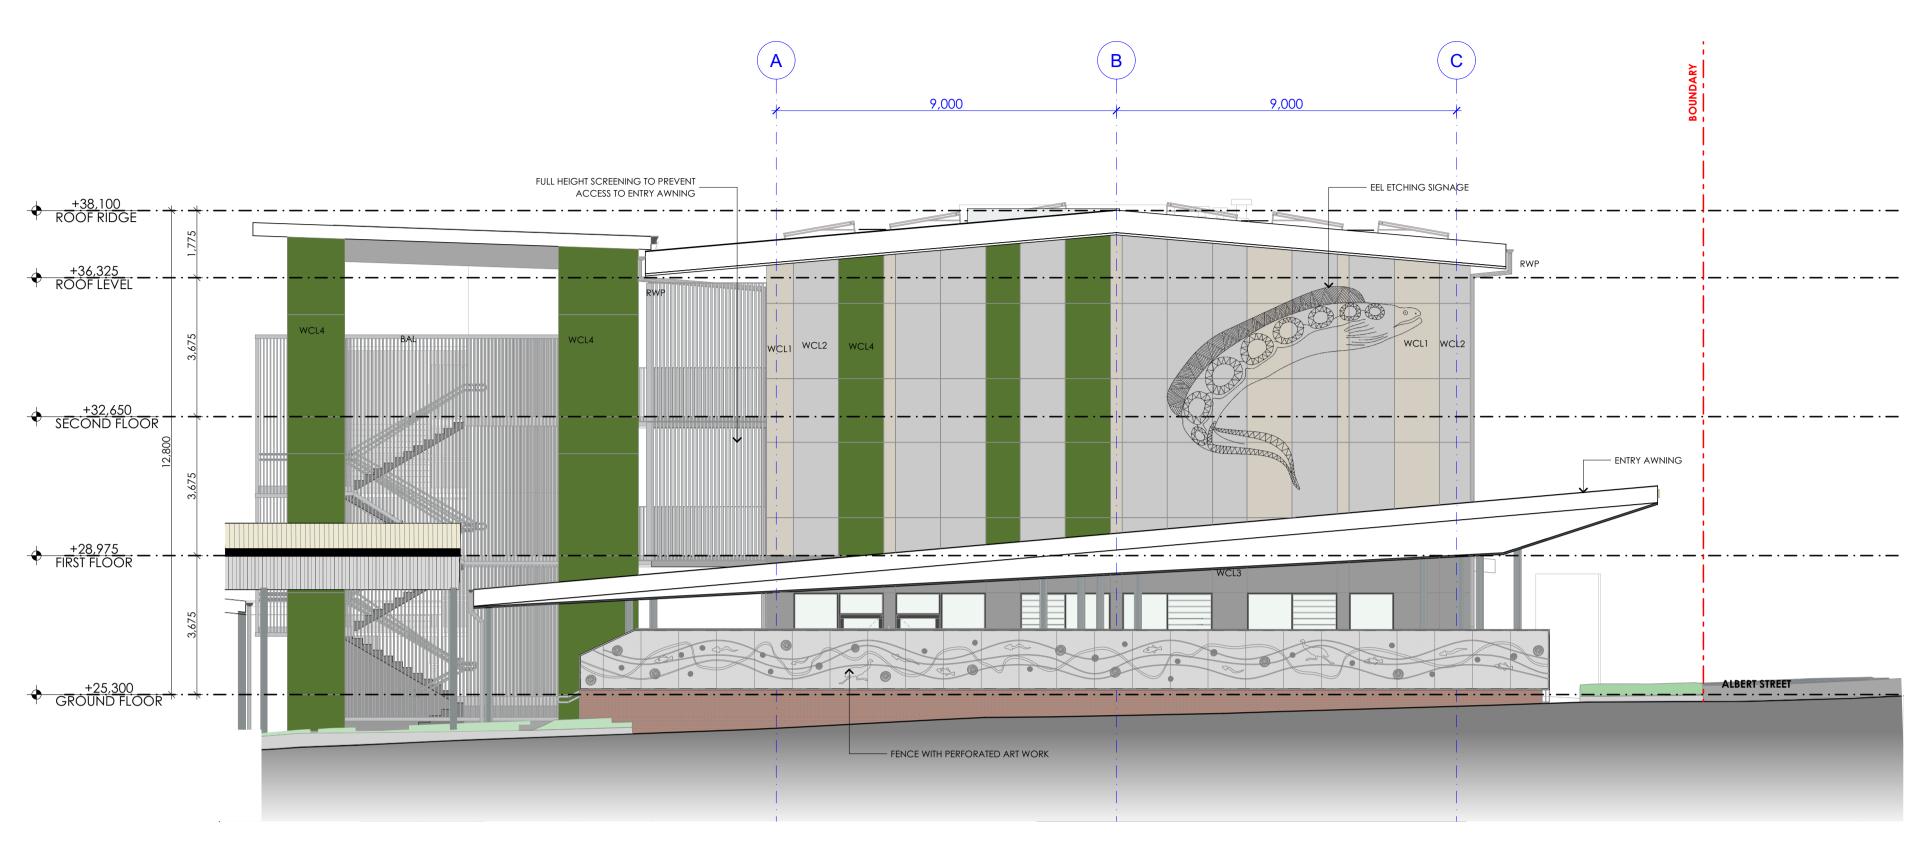



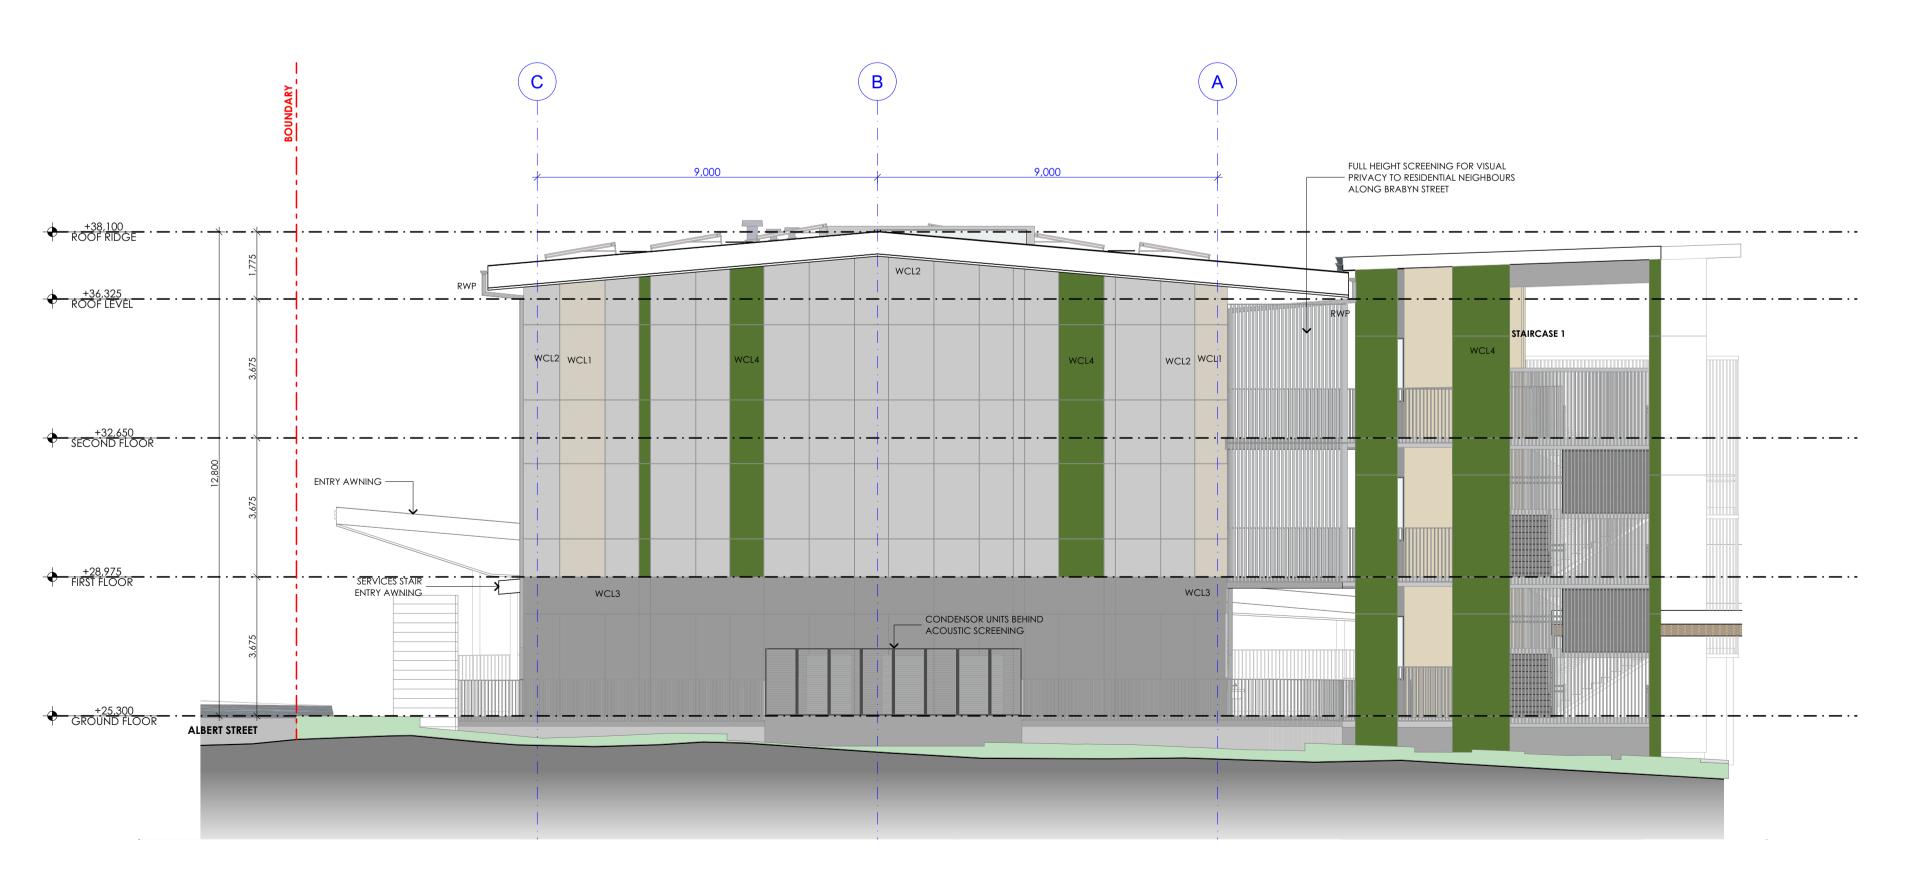

## BLOCK R - WEST ELEVATION SCALE1:100

SUGGESTED COLOUR HOG BRISTLE

WCL 1

PRE-FINISHED FIBRE CEMENT SHEETING

WCL 2



PRE-FINISHED FIBRE CEMENT SHEETING SUGGESTED COLOUR ASH

PRE-FINISHED FIBRE CEMENT SHEETING


SUGGESTED COLOUR LUNAR

WCL 4 PRE-FINISHED FIBRE CEMENT SHEETING SUGGESTED COLOUR GREEN

WCL 5

PRE-FINISHED FIBRE CEMENT SHEETING SUGGESTED COLOUR BEIGE

CONC

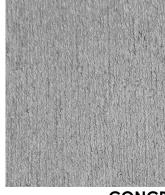

CONCRETE

|        | www.jdharchitects.c  | 10<br>8697<br>:om.au  |   |
|--------|--|---|---|
|        |  |   |   |
|        |  |   |   |
| CLIENT |  |   | 1   |
|        |  |   |   |
|        | © COPYRIGHT & LIABILITY<br>D DRAWINGS AND THE CO<br>ARCHITECTS AND ARE NOT<br>PHYSICAL OR ELECTRONIC /<br>ON IDA APCHITECTS  | NOTICE<br>DPYRIGHT THEREOF<br>TO BE USED, RETA<br>MEANS WITHOUT WE<br>PETS NO DESCONSI  |   |
|        | © COPYRIGHT & LIABILITY<br>D DRAWINGS AND THE CO<br>ARCHITECTS AND ARE NOT<br>PHYSICAL OR ELECTRONIC /<br>ON. JDH ARCHITECTS ACO<br>ACCURACY OR COMPA<br>JMENTS. IF NECESSARY, REG<br>JFOR VERIFICATION.<br>DO NOT SCALE OFF THESE DI  | NOTICE<br>PYRIGHT THEREOF<br>TO BE USED, RETA<br>MEANS WITHOUT WH<br>EPTS NO RESPONSI<br>TIBILITY OF ELECTRO<br>CIPIENTS SHOULD RE<br>EXEMINGS  | ARE<br>NINED<br>RITTEN<br>BILITY<br>COULS |
|        | © COPYRIGHT & LIABILITY<br>D DRAWINGS AND THE CO<br>ARCHITECTS AND ARE NOT<br>PHYSICAL OR ELECTRONIC /<br>ON. JDH ARCHITECTS ACC<br>ACCURACY OR COMPA<br>JMENTS. IF NECESSARY, REG<br>I FOR VERIFICATION.<br>DO NOT SCALE OFF THESE DI   | NOTICE<br>DPYRIGHT THEREOF<br>TO BE USED, RETA<br>WEANS WITHOUT RETA<br>PTS NO RESPONSI<br>TIBILITY OF ELECTRO<br>CIPIENTS SHOULD RE<br>EAWINGS   | ARE<br>NINED<br>SILTY<br>JUNICA<br>EQUES  |
|        | © COPYRIGHT & LIABILITY<br>D DRAWINGS AND THE CO<br>ARCHITECTS AND ARE NOT<br>HYSICAL OR ELECTRONIC<br>ON. JDH ARCHITECTS ACC<br>ACCURACY OR COMPA<br>JMENTS. IF NECESSARY, REC<br>IFOR VERIFICATION.<br>DO NOT SCALE OFF THESE DI   | NOTICE<br>DPYRIGHT THEREOF<br>TO BE USED, RETA<br>MEANS WITHOUT WH<br>EPTS NO RESPONSI<br>TIBILITY OF ELECTRO<br>CIPIENTS SHOULD RE<br>RAWINGS  | ARE<br>NINED<br>RITTEN<br>DINICA<br>EQUES |
|        | © COPYRIGHT & LIABILITY<br>D DRAWINGS AND ATHE CO<br>ARCHITECTS AND ARE NOT<br>PHYSICAL OR ELECTRONIC /<br>ON. JDH ARCHITECTS ACC<br>ACCURACY OR COMPA<br>IMENTS. IF NECESSARY, REC<br>I FOR VERIFICATION.<br>DO NOT SCALE OFF THESE DI  | NOTICE<br>DPYRIGHT THEREOF<br>TO BE USED, RETA<br>WEANS WITHOUT WE<br>PTS NO RESPONSI<br>TIBILITY OF ELECTRON<br>SHOULD RE<br>RAWINGS   | ARE<br>NINED<br>RITTEN<br>BILTY<br>EQUES  |
|        |  |   |   |
|        | © COPYRIGHT & LIABILITY<br>D DRAWINGS AND THE CO<br>ARCHITECTS AND ARE NOT<br>PHYSICAL OR ELECTRONIC<br>IN. JDH ARCHITECTS ACC<br>ACCURACY OR COMPA<br>JMENTS. IF NECESSARY, REC<br>IFOR VERIFICATION.<br>DO NOT SCALE OFF THESE DI<br>ISSUED FOR REF<br>ISSUED FOR REF<br>ISSUED FOR REF<br>DESCRIPTION | CONTICE CONTINUE CON | 25  |

DRAWING:

PROJECT PHASE: SCALE:

1291 PEPS-JDH-403

JOB NO: | SHEET NO:

REF

**ELEVATION SHEET 3** 

1:100

KS

Ν

A1

**REVISION:** 


В

| DESIGNED/DRAWN: | CHECKED: | SHEET SIZE:


JT


WCL 3



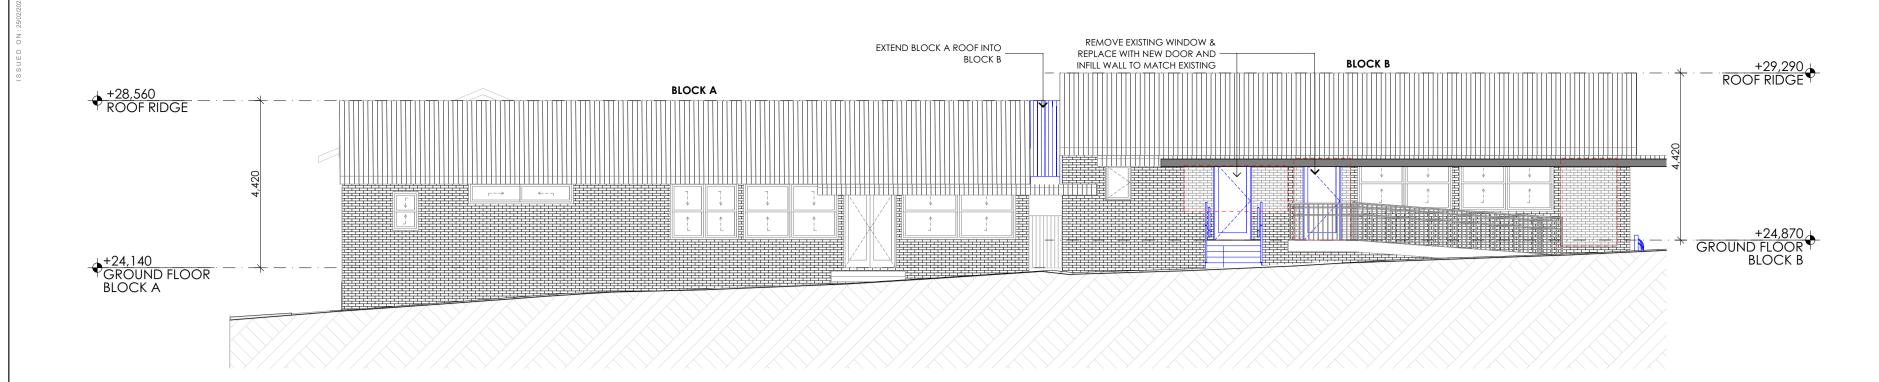


#### E-A01 BLOCK A - NORTH ELEVATION SCALE1:100

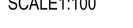


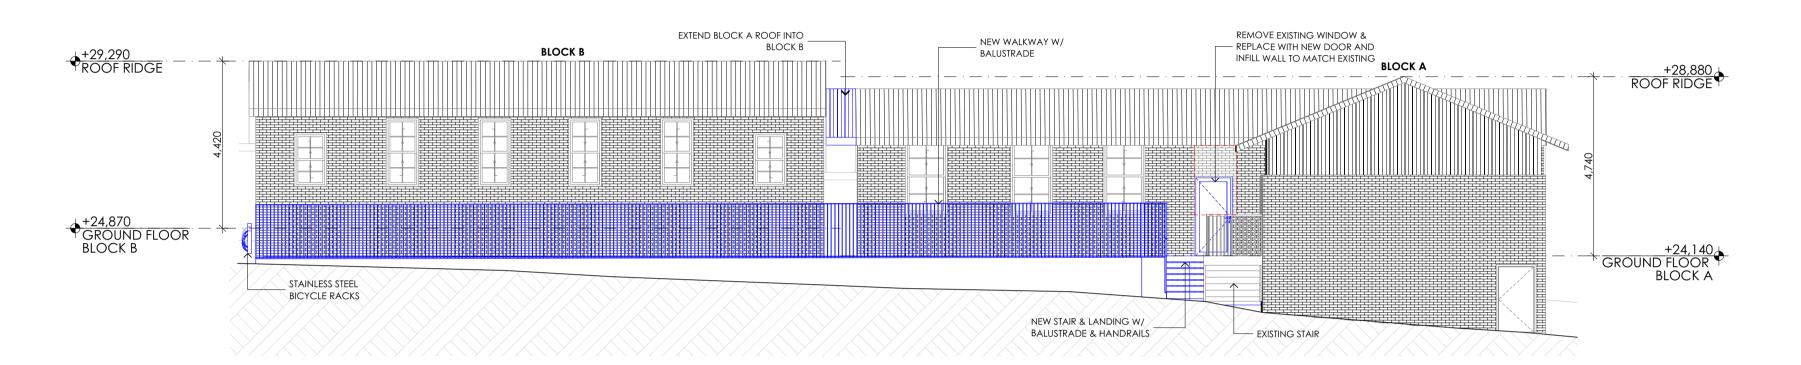


#### E-A02 BLOCK A - SOUTH ELEVATION SCALE1:100

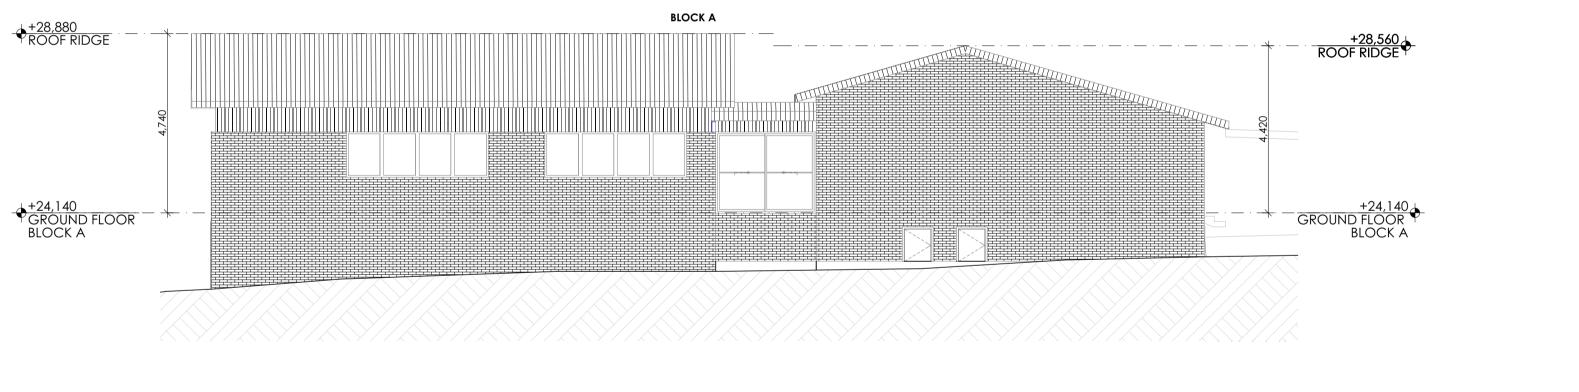


#### E-A03 BLOCK A - EAST ELEVATION

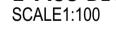


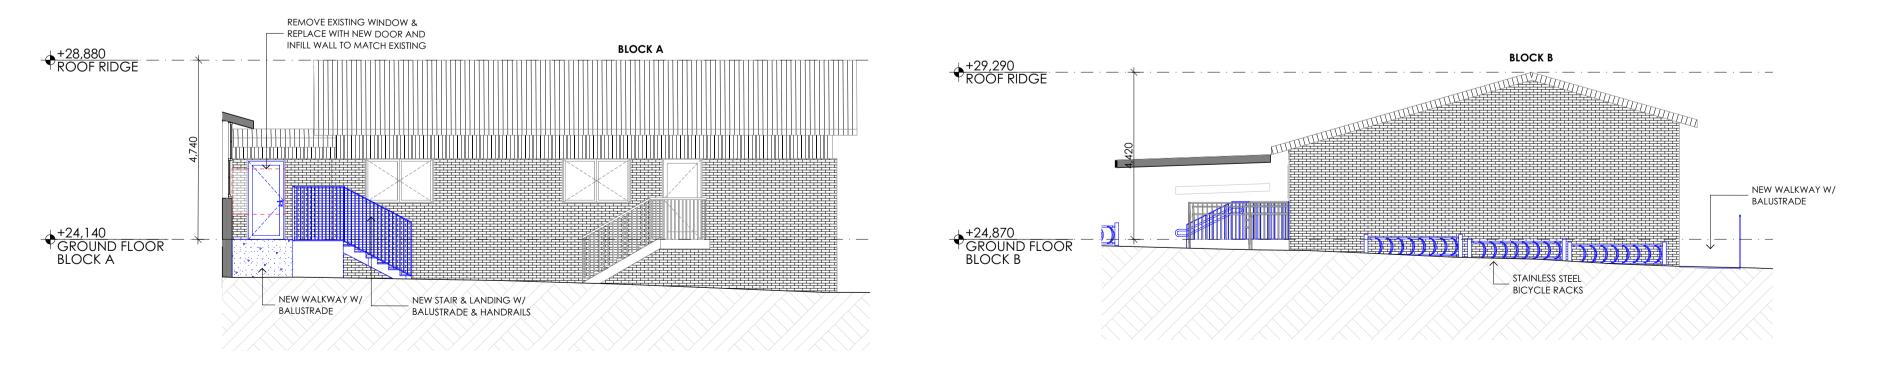


### E-A04 BLOCK A - WEST ELEVATION SCALE1:100

E-A04 BLOCK B - WEST ELEVATION SCALE1:100

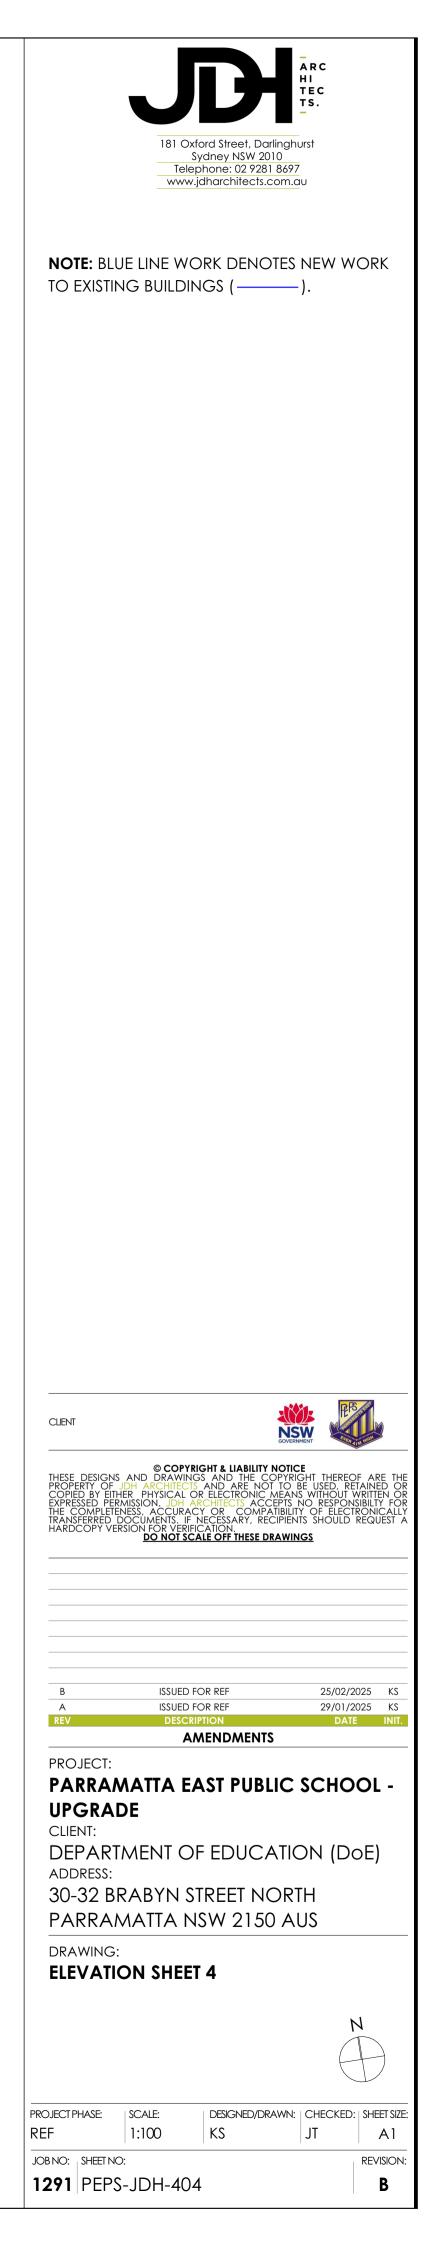


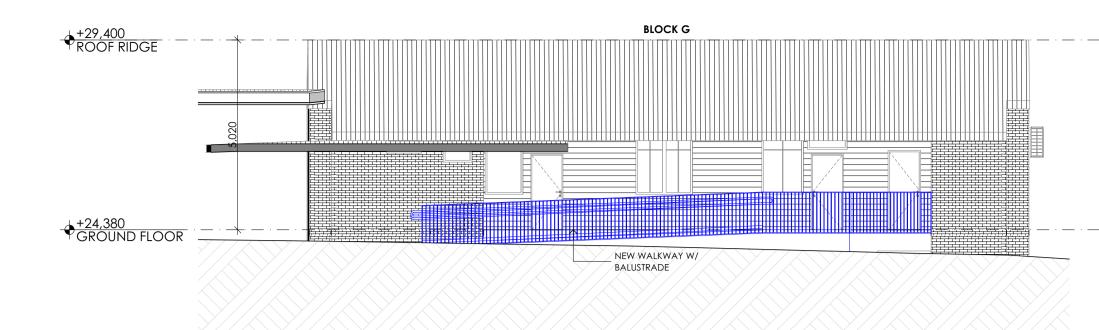


### E-G01 BLOCK G - NORTH ELEVATION SCALE1:100

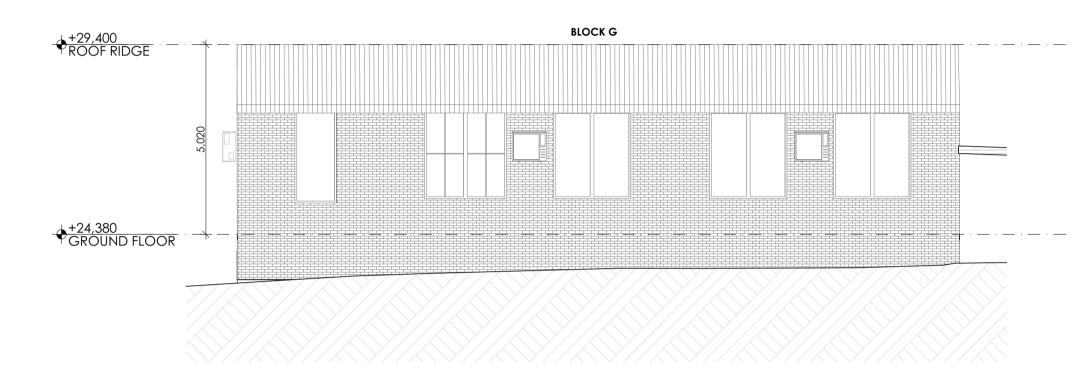


# E-G02 BLOCK G - SOUTH ELEVATION SCALE1:100

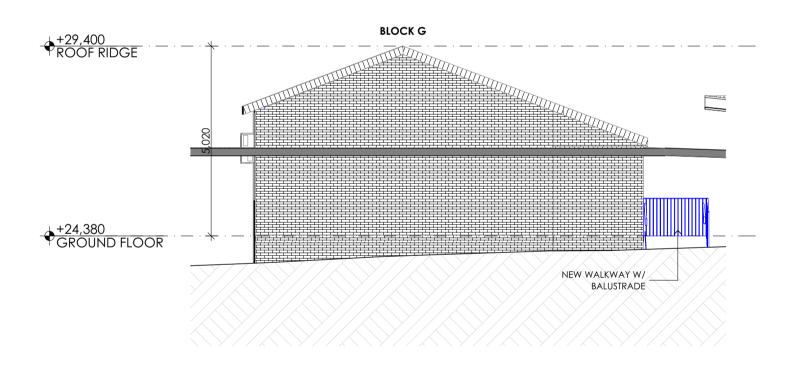


# E-G03 BLOCK G - EAST ELEVATION SCALE1:100

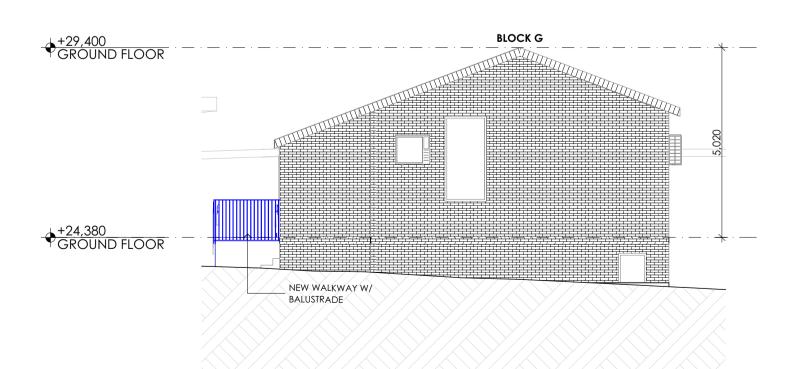


## E-G04 BLOCK G - WEST ELEVATION SCALE1:100

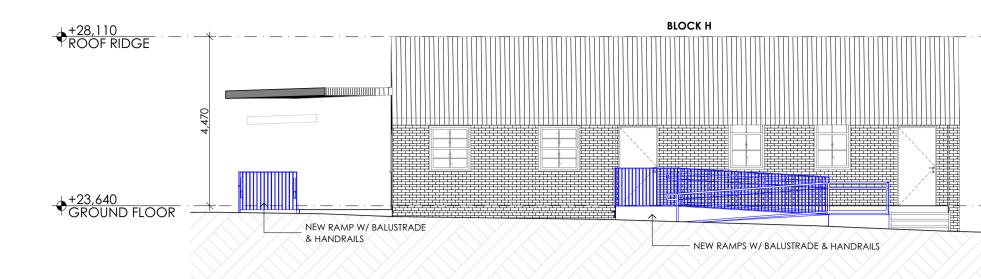




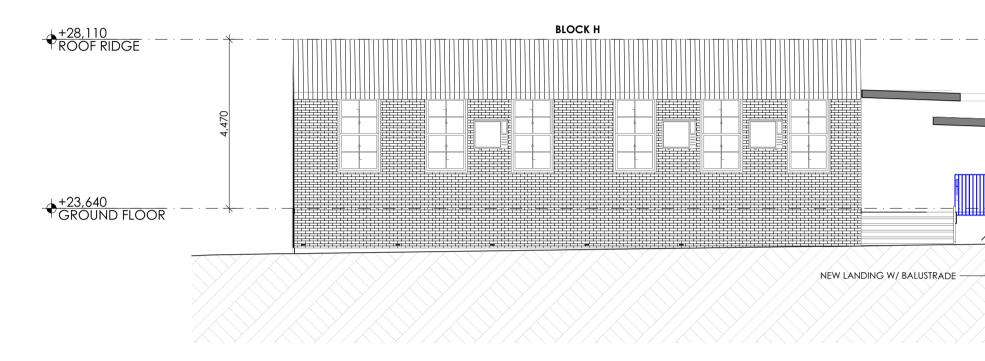

### E-H02 BLOCK H - SOUTH ELEVATION SCALE1:100

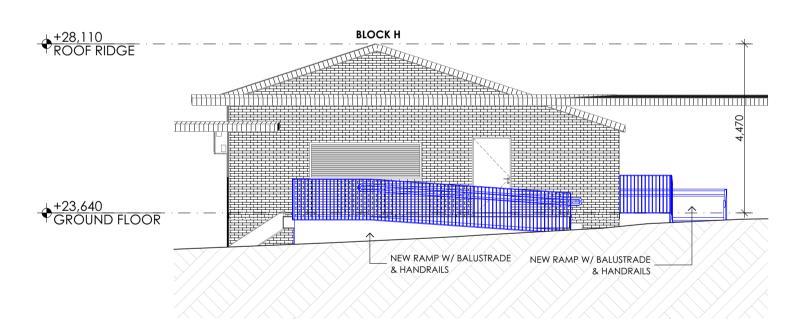

## E-H03 BLOCK H - EAST ELEVATION SCALE1:100

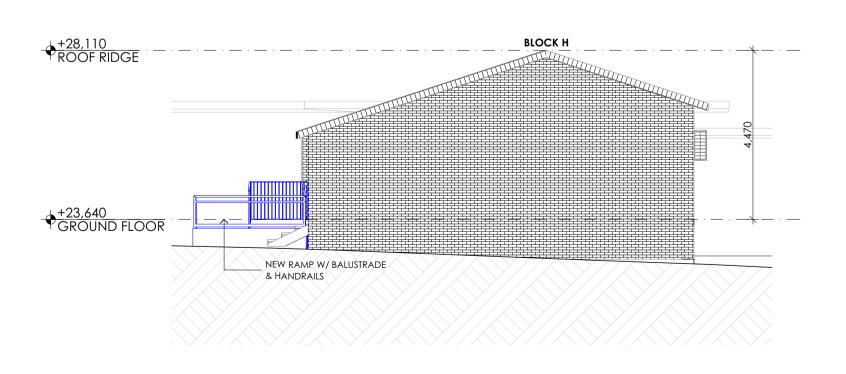


## E-H04 BLOCK H - WEST ELEVATION SCALE1:100


|     | 181 Oxford Street, Darlinghurst         Sydney NSW 2010         Telephone: 02 9281 8697         www.jdharchitects.com.au   |
|-----|--|
|     | <b>NOTE:</b> BLUE LINE WORK DENOTES NEW WORK<br>TO EXISTING BUILDINGS ().  |
|     |  |
|     |  |
|     |  |
| · · |  |
|     |  |
| · · |  |
|     |  |
|     |  |
|     |  |
|     |  |
|     |  |
|     |  |
|     |  |
|     | © COPYRIGHT & LIABILITY NOTICE<br>THESE DESIGNS AND DRAWINGS AND THE COPYRIGHT THEREOF ARE THE<br>PROPERTY OF JDH ARCHITECTS AND ARE NOT TO BE USED, RETAINED OR<br>COPIED BY EITHER PHYSICAL OR ELECTRONIC MEANS WITHOUT WRITEN OR<br>EXPRESSED PERMISSION. JDH ARCHITECTS ACCEPTS NO RESPONSIBILTY FOR<br>THE COMPLETENESS, ACCURACY OR COMPATIBILITY OF ELECTRONICALLY<br>TRANSFERRED DOCUMENTS. IF NECESSARY, RECIPIENTS SHOULD REQUEST A<br>HARDCOPY VERSION FOR VERIFICATION.<br>DO NOT SCALE OFF THESE DRAWINGS |
|     | B ISSUED FOR REF 25/02/2025 KS   |
|     | A ISSUED FOR REF 29/01/2025 KS REV DESCRIPTION DATE INIT. AMENDMENTS   |
|     | PROJECT:<br>PARRAMATTA EAST PUBLIC SCHOOL -<br>UPGRADE<br>CLIENT:<br>DEPARTMENT OF EDUCATION (DOE)<br>ADDRESS:<br>30-32 BRABYN STREET NORTH<br>PARRAMATTA NSW 2150 AUS<br>DRAWING:<br>ELEVATION SHEET 5  |
|     | N  |
|     | PROJECT PHASE:       SCALE:       DESIGNED/DRAWN:       CHECKED:       SHEET SIZE         REF       1:100       KS       JT       A1         JOB NO:       SHEET NO:       REVISION:       REVISION: <b>1291</b> PEPS-JDH-405       B  |

|   | Telephone:   | eet, Darlinghu<br>NSW 2010<br>02 9281 8697<br>hitects.com.au |  |  |
|---|--|--|--|--|
|   | UE LINE WORK [   |  |  | < label{eq:started_startes_started_startes |
| 'O EXISTI   | NG BUILDINGS   | []   | ).   |  |
|   |  |  |  |  |
|   |  |  |  |  |
| CLIENT  |  |  |  |  |
| HESE DESIGN<br>ROPERTY OF<br>COPIED BY EI<br>XPRESSED PE<br>HE COMPLEI<br>RANSFERRED<br>JARDCOPY VI | © COPYRIGHT & I<br>IS AND DRAWINGS AND<br>JDH ARCHITECTS AND<br>IHER PHYSICAL OR ELEC<br>RMISSION. JDH ARCHITE<br>ENESS, ACCURACY OR<br>DOCUMENTS. IF NECESS<br>ERSION FOR VERIFICATION<br><u>DO NOT SCALE OFF</u> | ) THE COPYRIC<br>ARE NOT TO B<br>TRONIC MEANS                | GHT THEREOF ARE<br>E USED, RETAINED<br>WITHOUT WRITTEI | THE<br>DOR<br>FOR<br>ALLY<br>ST A  |
|   |  |  |  |  |
| B<br>A<br>REV   | ISSUED FOR REF<br>ISSUED FOR REF<br>DESCRIPTION  |  | 25/02/2025<br>29/01/2025<br>DATE                       | KS<br>KS<br>INIT.  |
| PROJECT:  | AMEND  |  | SCHOOL   | _  |
| UPGRA<br>Client:  |  |  |  |  |
| address:<br>30-32 B   | RABYN STREE  | et nort  | Ή  |  |
| DRAWING   | MATTA NSW  | ∠150 AL  | 5  |  |
|   |  |  | N  |  |
|   |  |  | $\left( + \right)$                                     |  |



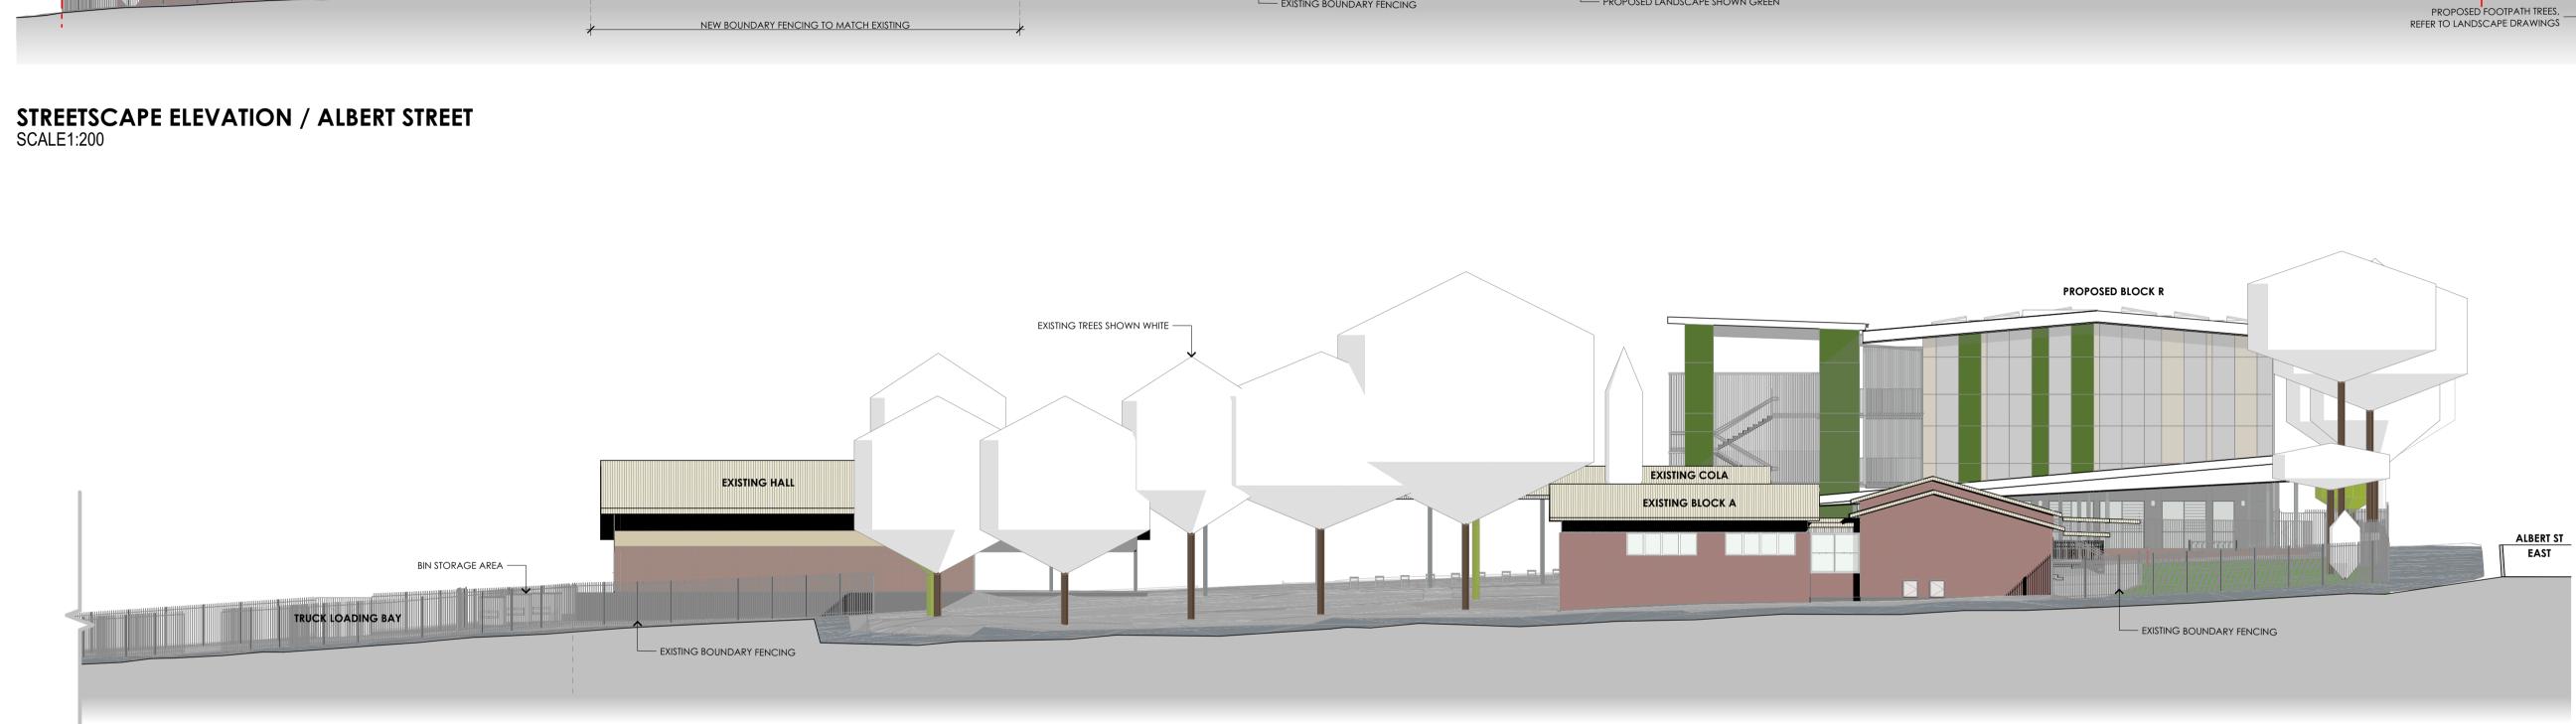

# STREETSCAPE ELEVATION / WEBB & GAGGIN STREET SCALE1:200

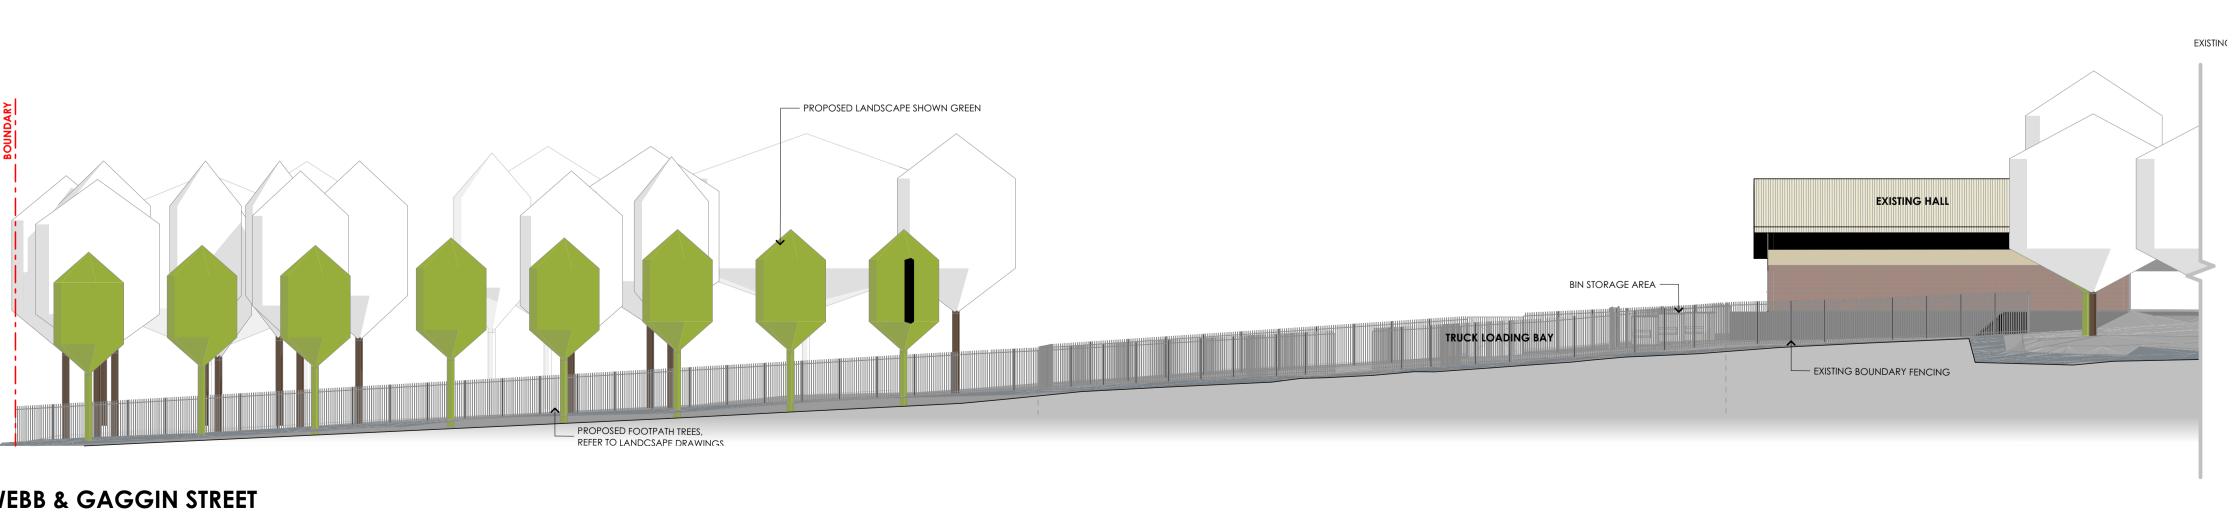


STREETSCAPE ELEVATION / WEBB & GAGGIN STREET SCALE1:200


| PROPERTY O<br>COPIED BY E<br>EXPRESSED P<br>THE COMPLE<br>TRANSFERRED | © COPYRIGHT & LIABILITY<br>NS AND DRAWINGS AND THE CO<br>F JDH ARCHITECTS AND ARE NOT<br>ITHER PHYSICAL OR ELECTRONIC /<br>ERMISSION. JDH ARCHITECTS ACC<br>TENESS, ACCURACY OR COMPA<br>DOCUMENTS. IF NECESSARY, REC<br>/ERSION FOR VERIFICATION.<br>DO NOT SCALE OFF THESE DF | DPYRIGHT THEREOF A<br>TO BE USED, RETAIN<br>MEANS WITHOUT WRIT<br>EPTS NO RESPONSIBIL<br>TIBILITY OF ELECTRON<br>CIPIENTS SHOULD REQ |                  |
|---|---|--|------------------|
| <br><br>B<br><br>A<br>REV   | ISSUED FOR REF<br>ISSUED FOR REF<br>DESCRIPTION   | 25/02/2025<br>29/01/2025<br>DATE   | KS<br>KS<br>INIT |
|   | AMENDMENTS  |  |                  |
|   |   |  |                  |
| address<br>30-32 E  |   | ORTH   | )                |
| CLIENT:<br>DEPAR<br>ADDRESS<br>30-32 E<br>PARRA<br>DRAWING            | RTMENT OF EDUCA<br>BRABYN STREET NO<br>MATTA NSW 2150   | )<br>AUS   | )                |
| CLIENT:<br>DEPAR<br>ADDRESS<br>30-32 E<br>PARRA<br>DRAWING            | RTMENT OF EDUCA<br>BRABYN STREET NO<br>MATTA NSW 2150   | )<br>AUS   | )                |
| CLIENT:<br>DEPAR<br>ADDRESS<br>30-32 E<br>PARRA<br>DRAWING            | RTMENT OF EDUCA<br>BRABYN STREET NO<br>MATTA NSW 2150   | )<br>AUS   |                  |

1291 PEPS-JDH-406

В

 



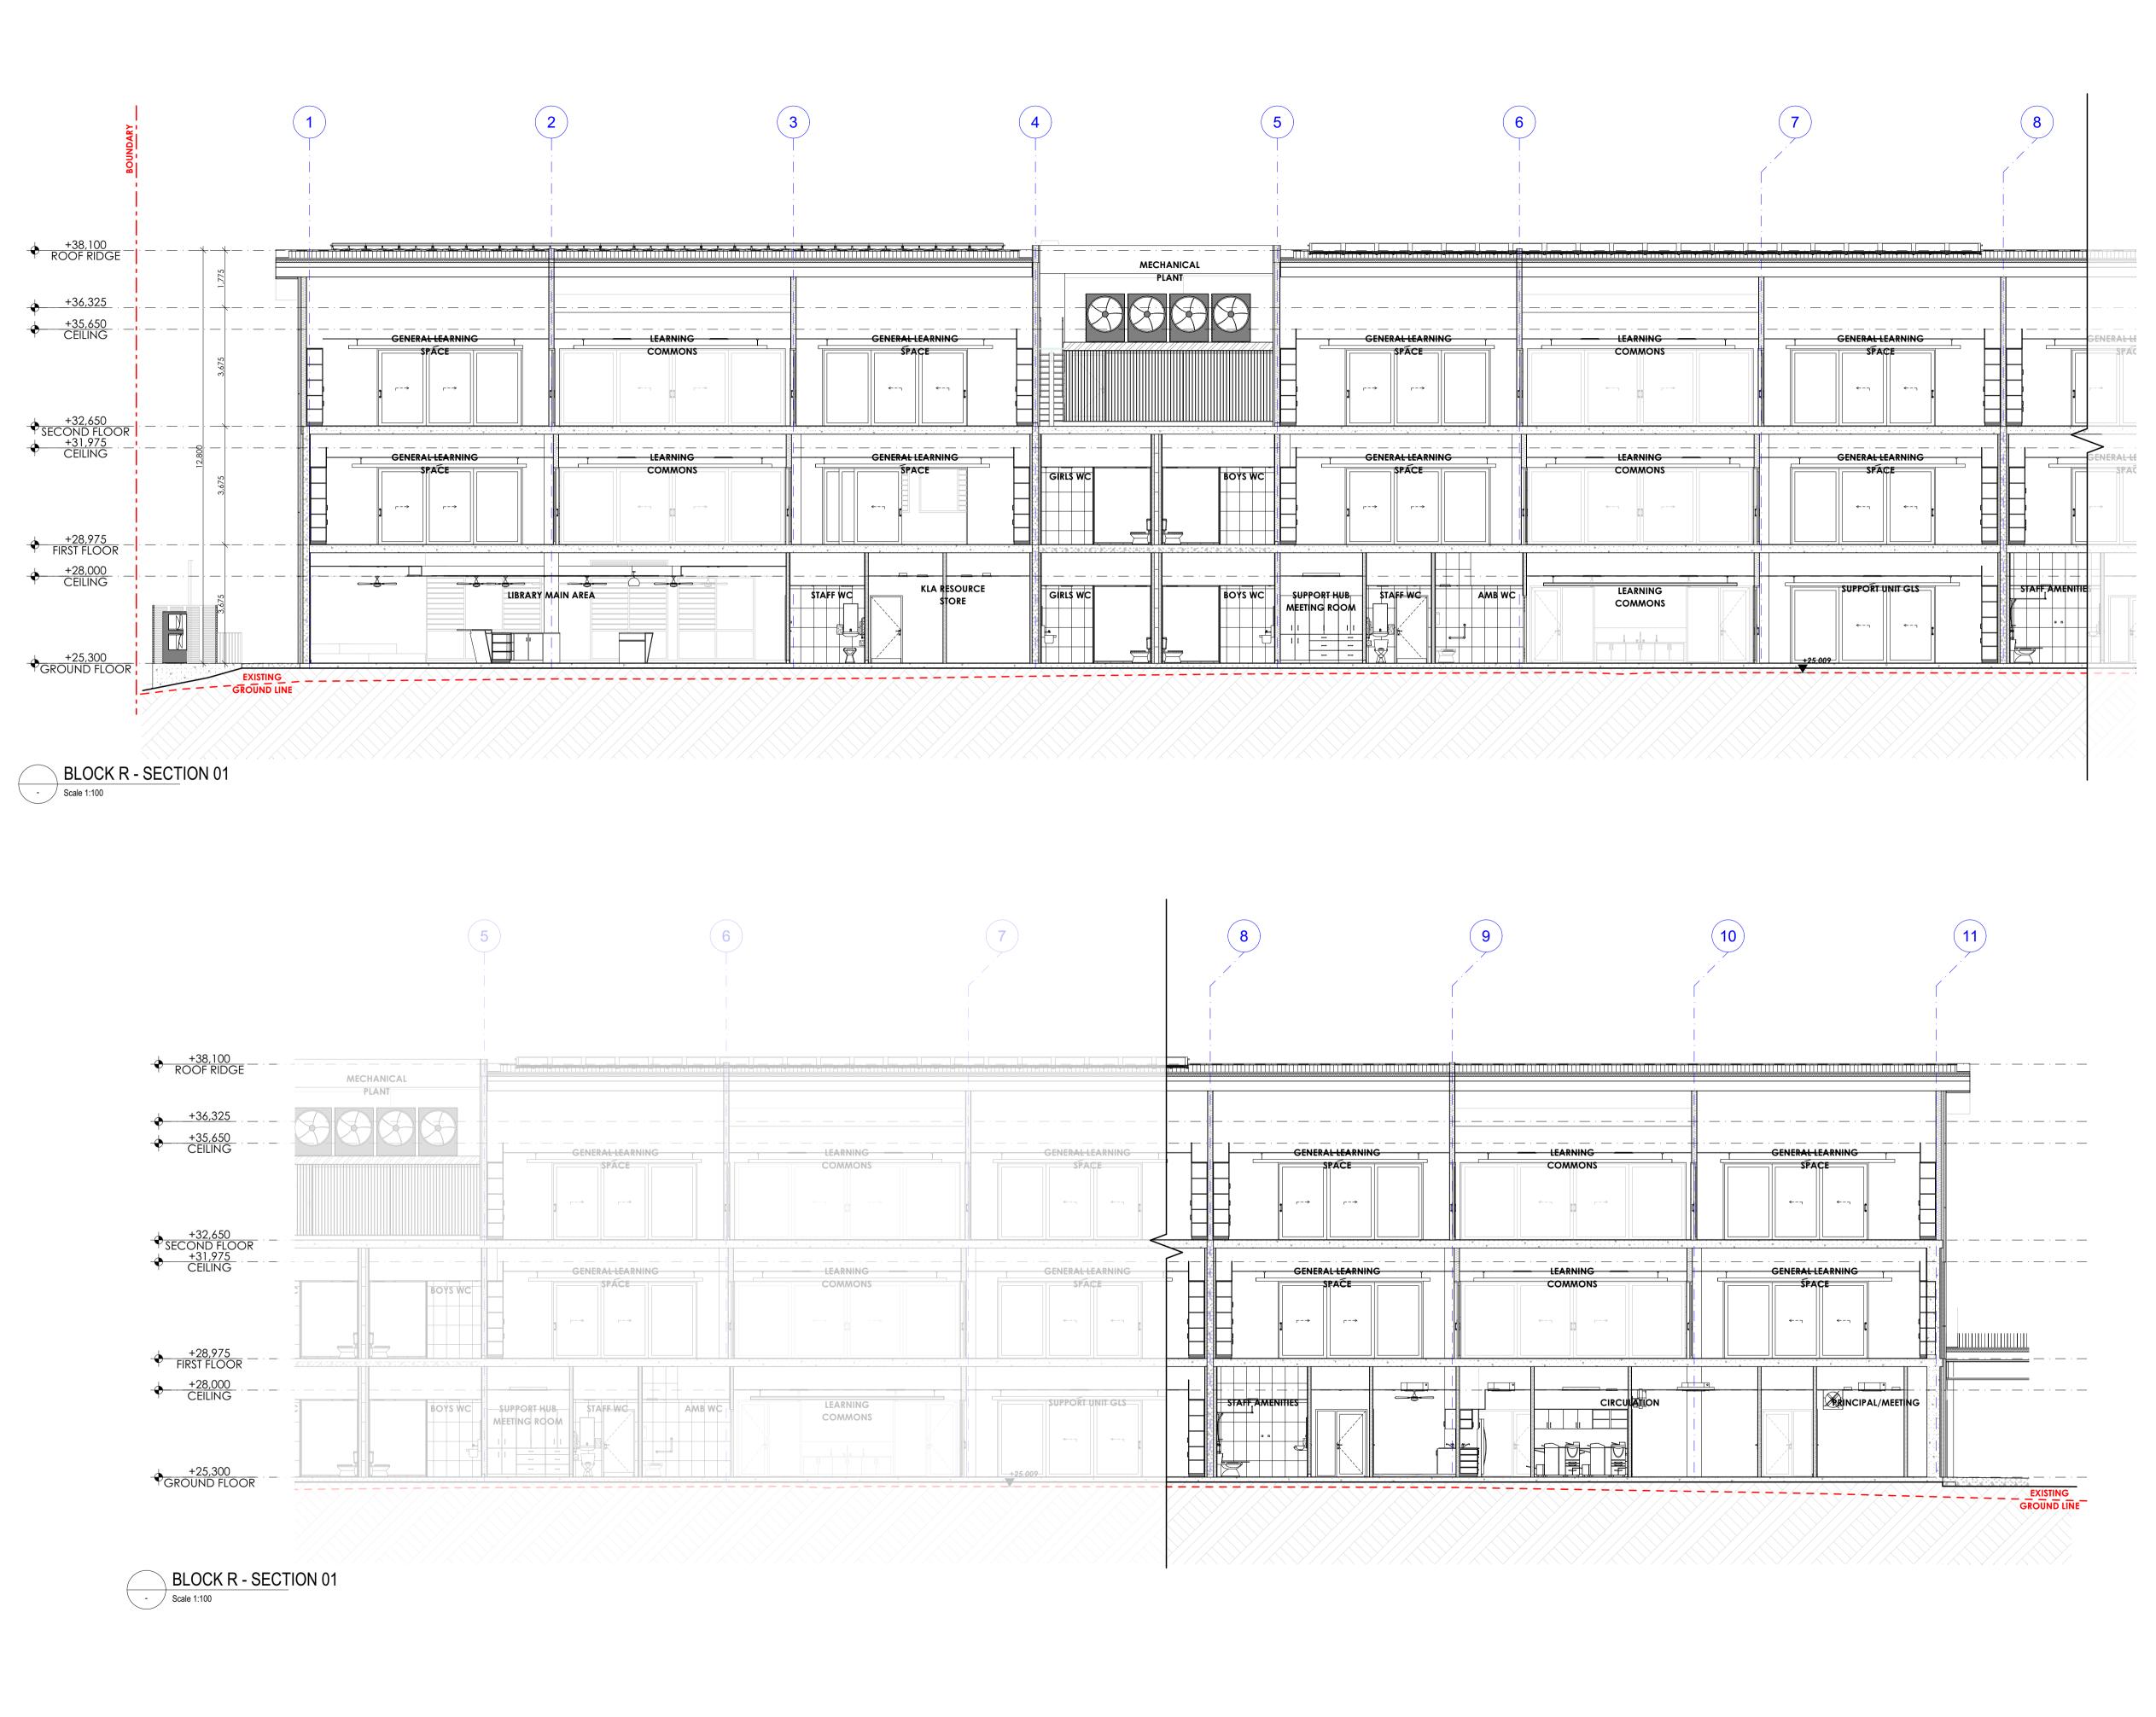


|   |  |   | REST  |
|---|--|---|---|
| CLIENT<br>THESE DESIGN<br>PROPERTY OF   | © COPYRIGHT<br>IS AND DRAWINGS A<br>JDH ARCHITECTS AN<br>HER_ PHYSICAL OR EL   | & LIABILITY NOTICE<br>ND THE COPYRIGHT<br>D ARE NOT TO BE U                               | THEREOF ARE T                                       |
| EXPRESSED PE<br>THE COMPLET<br>TRANSFERRED<br>HARDCOPY VI   | REASTINGTON JOH ARCHI<br>RMISSION: JOH ARCHI<br>DOCUMENTS. IF NECL<br>ERSION FOR VERIFICATI<br><u>DO NOT SCALE (</u> | TECTS ACCEPTS NO<br>R COMPATIBILITY O<br>SSARY, RECIPIENTS S<br>ON.<br>DFF THESE DRAWINGS | RESPONSIBILITY F<br>F ELECTRONICAI<br>HOULD REQUEST |
|   |  |   |   |
|   |  |   |   |
| B<br>A<br>REV   | ISSUED FOR R<br>ISSUED FOR R<br>DESCRIPTIO   | ef<br>N   | 25/02/2025 K:<br>29/01/2025 K:<br>DATE IN           |
| A<br>REV<br>PROJECT:  | ISSUED FOR R<br>DESCRIPTIO<br>AMEN   | IDMENTS   | 29/01/2025 K:<br>DATE INI                           |
| A<br>REV<br>PROJECT:<br><b>PARRA</b><br><b>UPGRA</b><br>CLIENT:<br>DEPAR<br>ADDRESS:                  | ISSUED FOR R<br>DESCRIPTIO<br>AMEN<br>MATTA EAS<br>DE<br>TMENT OF E  | T PUBLIC SC   | 29/01/2025 K:<br>DATE IN                            |
| A<br>REV<br>PROJECT:<br>PARRA<br>UPGRA<br>CLIENT:<br>DEPAR<br>ADDRESS:<br>30-32 B<br>PARRA<br>DRAWING | ISSUED FOR R<br>DESCRIPTIO<br>AMEN<br>MATTA EAS<br>DE<br>TMENT OF E<br>RABYN STRI<br>MATTA NSV                       | EET NORTH   | 29/01/2025 K:<br>DATE IN<br>CHOOL -                 |
| A<br>REV<br>PROJECT:<br>PARRA<br>UPGRA<br>CLIENT:<br>DEPAR<br>ADDRESS:<br>30-32 B<br>PARRA<br>DRAWING | ISSUED FOR R<br>DESCRIPTIO<br>AMEN<br>MATTA EAS<br>DE<br>TMENT OF E<br>RABYN STRI<br>MATTA NSV                       | EET NORTH   | 29/01/2025 K:<br>DATE IN<br>CHOOL -                 |
| PROJECT:<br>PARRA<br>UPGRA<br>CLIENT:<br>DEPAR<br>ADDRESS:<br>30-32 B<br>PARRA<br>DRAWING             | ISSUED FOR R<br>DESCRIPTIO<br>AMEN<br>MATTA EAS<br>DE<br>TMENT OF E<br>RABYN STRI<br>MATTA NSV                       | ESIGNED/DRAWN:  | 29/01/2025 K<br>DATE IN<br>CHOOL -<br>I (DOE)       |

181 Oxford Street, Darlinghurst Sydney NSW 2010 Telephone: 02 9281 8697 www.jdharchitects.com.au



|   |   | 181 Oxford Street, Dai<br>Sydney NSW 20<br>Telephone: 02 9281  | 10   |                |
|---|---|--|--|----------------|
|   |   | www.jdharchitects.c  | com.au   |                |
|   |   |  |  |                |
|   |   |  |  |                |
| - · · · · ·   |   |  |  |                |
|   |   |  |  |                |
| - ·   · · ·   |   |  |  | _              |
| · · · ·   | CLIENT  |  | OVERNMENT  | _              |
| LIFT  | THESE DESIGNS   | © COPYRIGHT & LIABILITY<br>AND DRAWINGS AND THE CO<br>DH ARCHITECTS AND ARE NO   | <b>NOTICE</b><br>OPYRIGHT THEREOF ARE TI<br>T TO BE USED, RETAINED (   | HE             |
|   | COPIED BY EITHE<br>EXPRESSED PERM<br>THE COMPLETEN<br>TRANSFERRED DI  | AND DRAWINGS AND THE CO<br>DH ARCHITECTS AND ARE NO<br>ER PHYSICAL OR ELECTRONIC<br>MISSION. JDH ARCHITECTS ACC<br>OCUMENTS. IF NECESSARY, REG<br>SION FOR VERIFICATION. | MEANS WITHOUT WRITTEN C<br>CEPTS NO RESPONSIBILITY FO<br>ATIBILITY OF ELECTRONICAL<br>CIPIENTS SHOULD REQUEST      | OR<br>OR<br>LY |
|   |   | SION FOR VERIFICATION.<br>DO NOT SCALE OFF THESE D   | RAWINGS  | A              |
| <u>  </u> · · ·   |   |  |  | Â              |
| 1   |   |  |  | À<br>          |
|   |   |  |  | Â              |
|   |   |  |  | Â              |
|   |   | ISSUED FOR REF   | 25/02/2025 KS<br>29/01/2025 KS   |                |
|   |   |  | 29/01/2025 KS<br>DATE INI  |                |
|   | A<br>REV<br>PROJECT:  | ISSUED FOR REF<br>DESCRIPTION<br>AMENDMENTS  | 29/01/2025 KS<br>DATE INI<br>S   |                |
|   | A<br>REV<br>PROJECT:<br>PARRAN<br>UPGRAD  | ISSUED FOR REF<br>DESCRIPTION<br>AMENDMENTS  | 29/01/2025 KS<br>DATE INI<br>S   |                |
|   | A<br>REV<br>PROJECT:<br><b>PARRAM</b><br><b>UPGRAD</b><br>CLIENT:   | ISSUED FOR REF<br>DESCRIPTION<br>AMENDMENTS<br>AATTA EAST PUBL<br>DE   | 29/01/2025 KS<br>DATE INI<br>S   |                |
|   | A<br>REV<br>PROJECT:<br><b>PARRAN</b><br><b>UPGRAD</b><br>CLIENT:<br>DEPARTA<br>ADDRESS:                    | ISSUED FOR REF<br>DESCRIPTION<br>AMENDMENTS<br>NATTA EAST PUBL<br>DE<br>MENT OF EDUCA  | 29/01/2025 KS<br>DATE INT<br>S<br>LIC SCHOOL -   |                |
| $\times$ $\setminus$ $\setminus$ $Y$ / / $\land$ $\setminus$ $\uparrow$   | A<br>REV<br>PROJECT:<br><b>PARRAN</b><br><b>UPGRAD</b><br>CLIENT:<br>DEPART<br>ADDRESS:<br>30-32 BR         | ISSUED FOR REF<br>DESCRIPTION<br>AMENDMENTS<br>AATTA EAST PUBL<br>DE   | 29/01/2025 KS<br>DATE INT<br>S<br>LIC SCHOOL -<br>ATION (DoE)<br>ORTH  |                |
| $\times$ $\setminus$ $\setminus$ $Y$ / / $\land$ $\setminus$ $\uparrow$   | PROJECT:<br>PARRAN<br>UPGRAD<br>CLIENT:<br>DEPART<br>ADDRESS:<br>30-32 BR<br>PARRAN<br>DRAWING:             | ISSUED FOR REF<br>DESCRIPTION<br>AMENDMENTS<br>AATTA EAST PUBL<br>DE<br>MENT OF EDUCA<br>CABYN STREET NO<br>AATTA NSW 2150   | 29/01/2025 KS<br>DATE INT<br>S<br>LIC SCHOOL -<br>ATION (DoE)<br>ORTH  |                |
| $- \land \land$ | PROJECT:<br>PARRAN<br>UPGRAD<br>CLIENT:<br>DEPART<br>ADDRESS:<br>30-32 BR<br>PARRAN                         | ISSUED FOR REF<br>DESCRIPTION<br>AMENDMENTS<br>AATTA EAST PUBL<br>DE<br>MENT OF EDUCA<br>CABYN STREET NO<br>AATTA NSW 2150   | 29/01/2025 KS<br>DATE INT<br>S<br>LIC SCHOOL -<br>ATION (DoE)<br>ORTH  |                |
| $- \land \land$ | PROJECT:<br>PARRAN<br>UPGRAD<br>CLIENT:<br>DEPART<br>ADDRESS:<br>30-32 BR<br>PARRAN<br>DRAWING:             | ISSUED FOR REF<br>DESCRIPTION<br>AMENDMENTS<br>AATTA EAST PUBL<br>DE<br>MENT OF EDUCA<br>CABYN STREET NO<br>AATTA NSW 2150   | 29/01/2025 KS<br>DATE INT<br>S<br>LIC SCHOOL -<br>ATION (DoE)<br>ORTH  |                |
| $- \land \land$ | PROJECT:<br>PARRAN<br>UPGRAD<br>CLIENT:<br>DEPART<br>ADDRESS:<br>30-32 BR<br>PARRAN<br>DRAWING:             | ISSUED FOR REF<br>DESCRIPTION<br>AMENDMENTS<br>AATTA EAST PUBL<br>DE<br>MENT OF EDUCA<br>CABYN STREET NO<br>AATTA NSW 2150   | 29/01/2025 KS<br>DATE IN<br>S<br>LIC SCHOOL -<br>ATION (DoE)<br>ORTH<br>D AUS                                      |                |
| $- \land \land$ | PROJECT:<br>PARRAN<br>UPGRAD<br>CLIENT:<br>DEPART<br>ADDRESS:<br>30-32 BR<br>PARRAN<br>DRAWING:<br>SECTION  | ISSUED FOR REF<br>DESCRIPTION<br>AMENDMENTS<br>AATTA EAST PUBL<br>DE<br>MENT OF EDUCA<br>ABYN STREET NO<br>AATTA NSW 2150<br>SHEET 2                                     | 29/01/2025 KS<br>DATE INT<br>S<br>LIC SCHOOL -<br>ATION (DOE)<br>ORTH<br>D AUS                                     |                |
| $- \land \land$ | PROJECT:<br>PARRAM<br>UPGRAD<br>CLIENT:<br>DEPART/<br>ADDRESS:<br>30-32 BR<br>PARRAM<br>DRAWING:<br>SECTION | ISSUED FOR REF<br>DESCRIPTION<br>AMENDMENTS<br>AATTA EAST PUBL<br>DE<br>MENT OF EDUCA<br>CABYN STREET NO<br>AATTA NSW 2150<br>SHEET 2<br>SCALE: DESIGNED/DR<br>1:100 KS  | 29/01/2025 KS<br>DATE INT<br>S<br>IC SCHOOL -<br>ATION (DOE)<br>ORTH<br>D AUS<br>N<br>AWN: CHECKED: SHEET SL<br>AT |                |
| $\times$ $\setminus$ $\setminus$ $Y$ / / $\land$ $\setminus$ $\uparrow$   | PROJECT:<br>PARRAM<br>UPGRAD<br>CLIENT:<br>DEPART/<br>ADDRESS:<br>30-32 BR<br>PARRAM<br>DRAWING:<br>SECTION | ISSUED FOR REF<br>DESCRIPTION<br>AMENDMENTS<br>AATTA EAST PUBL<br>DE<br>MENT OF EDUCA<br>ABYN STREET NO<br>AATTA NSW 2150<br>SHEET 2<br>SHEET 2                          | 29/01/2025 KS<br>DATE INT<br>S<br>IC SCHOOL -<br>ATION (DOE)<br>ORTH<br>D AUS                                      |                |

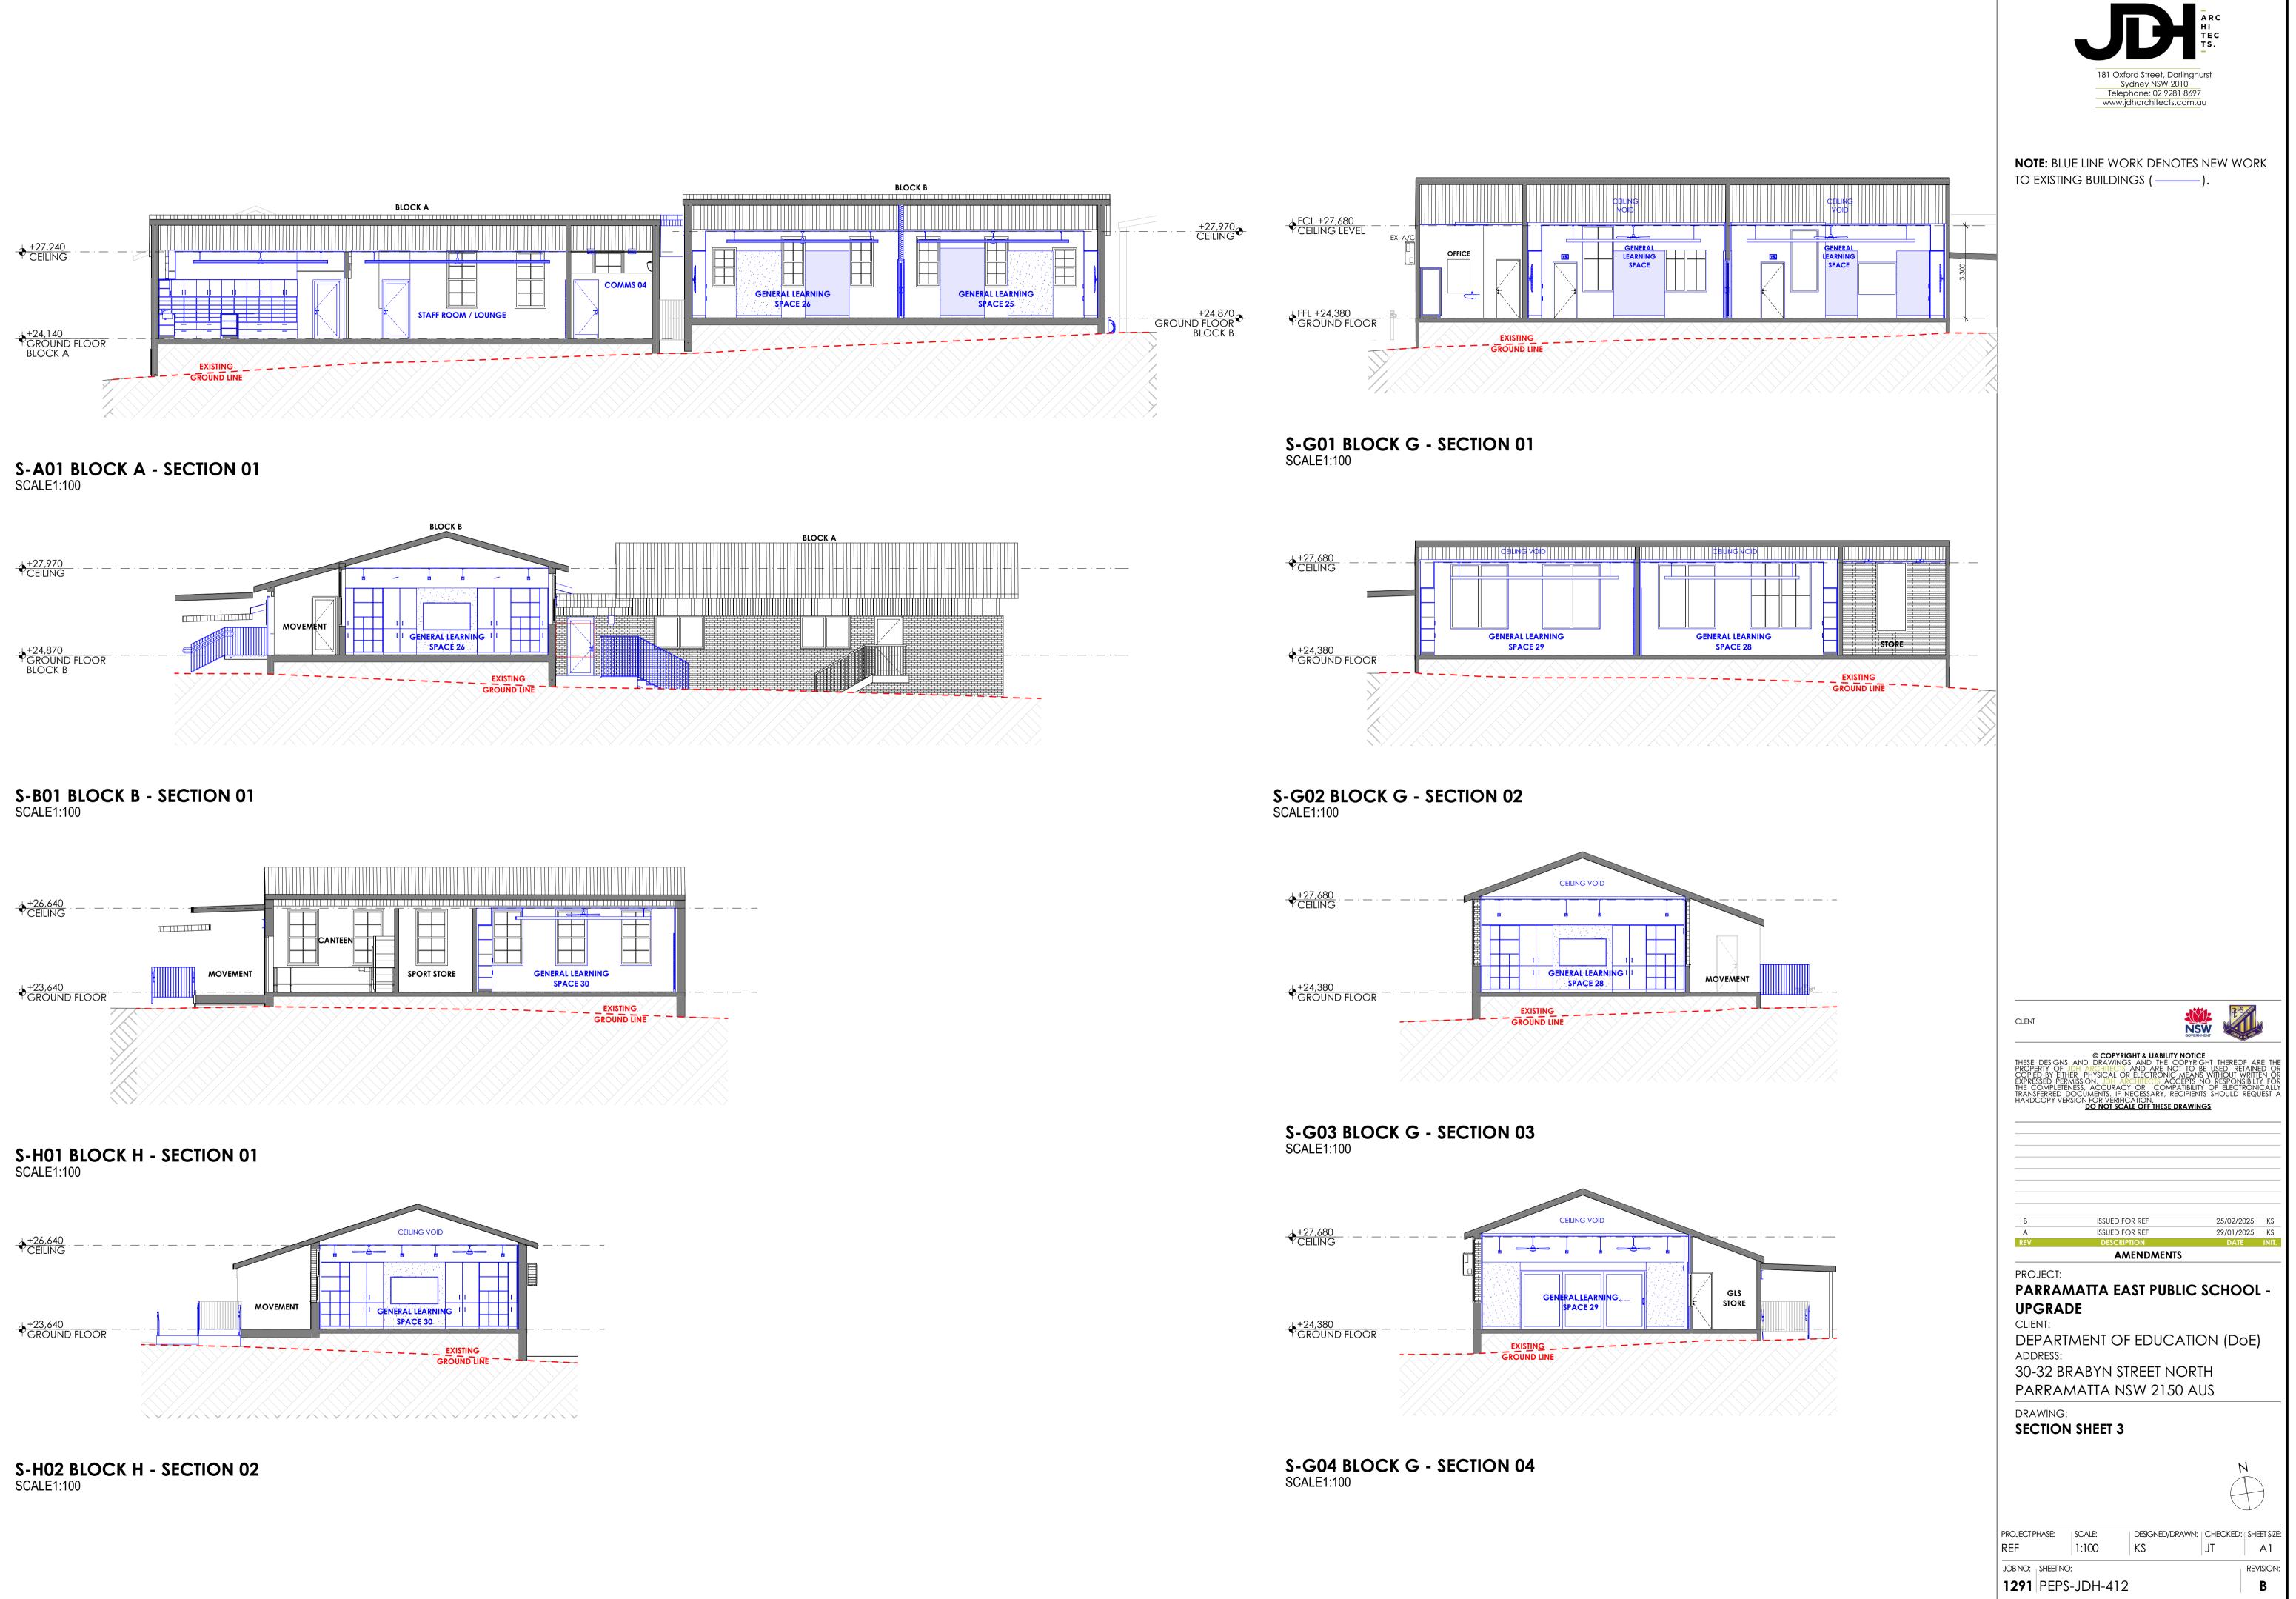




#### FENCING STRATEGY <u>F EQ F EQ F EQ</u> TYPE: FEN - 101 (\_\_\_\_\_) 2150mm high palisade fencing to external perimeter. SUPPLIER: TBC FINISH: TBC TYPE: FEN - 102 (\_\_\_\_\_) 2150mm metal perforated fence, artwork to be confirmed. Height to match adjacen SUPPLIER: TBC FINISH: TBC TYPE: FEN - 201 Single swing entry gate at main school entrance. SUPPLIER: TBC FINISH: TBC TYPE: FEN - 202 Sliding entry gate at main school entrance. Operated by electrionic card reader. SUPPLIER: TBC FINISH: TBC TYPE: FEN - 203 Entry gate, manually unlocked. SUPPLIER: TBC FINISH: TBC TYPE: FEN - 205 Double swing entry gate to waste collection area. Manually unlocked. SUPPLIER: TBC FINISH: TBC TYPE: FEN - 206 Double swing entry gate to car park. Operated by electrinic card readers and video SUPPLIER: TBC FINISH: TBC TYPE: FEN - 207 Perforated metal gate to match screening. SUPPLIER: TBC FINISH: TBC TYPE: FEN - 208 Double swing entry gate to car park. Manually unlocked. SUPPLIER: TBC FINISH: TBC TYPE: FEN - 209 Sliding gate to waste storage and collection area. Manually unlocked. SUPPLIER: TBC FINISH: TBC


| <del>/</del>    | 181 Oxford Street, Darlinghurst<br>Sydney NSW 2010<br>Telephone: 02 9281 8697<br>www.jdharchitects.com.au  |
|-----------------|--|
|                 |  |
| palisade fence. |  |
|                 |  |
|                 |  |
| ntercom.        |  |
|                 |  |
|                 | © COPYRIGHT & LIABILITY NOTICE<br>THESE DESIGNS AND DRAWINGS AND THE COPYRIGHT THEREOF ARE THE<br>PROPERTY OF JDH ARCHITECTS AND ARE NOT TO BE USED, RETAINED OR<br>COPIED BY EITHER PHYSICAL OR ELECTRONIC MEANS WITHOUT WRITTEN OR<br>EXPRESSED PERMISSION. JDH ARCHITECTS ACCEPTS NO RESPONSIBILITY FOR<br>THE COMPLETENESS, ACCURACY OR COMPATIBILITY OF ELECTRONICALLY<br>TRANSFERRED DOCUMENTS. IF NECESSARY, RECIPIENTS SHOULD REQUEST A<br>HARDCOPY VERSION FOR VERIFICATION.<br>DO NOT SCALE OFF THESE DRAWINGS |
|                 |  |
|                 | B         ISSUED FOR REF         25/02/2025         KS           A         ISSUED FOR REF         29/01/2025         KS           REV         DESCRIPTION         DATE         INIT.           AMENDMENTS         Init.         Init.         Init.  |
|                 | PROJECT:<br>PARRAMATTA EAST PUBLIC SCHOOL -<br>UPGRADE<br>CLIENT:<br>DEPARTMENT OF EDUCATION (DOE)<br>ADDRESS:<br>30-32 BRABYN STREET NORTH<br>PARRAMATTA NSW 2150 AUS<br>DRAWING:<br>FENCE DETAILS  |
|                 | N  |
|                 |  |



SI11 DOOR SIGNAGE GLAZED EXTERNAL SCALE1:20


SI11 DOOR SIGNAGE GLAZED INTERNAL SCALE1:20

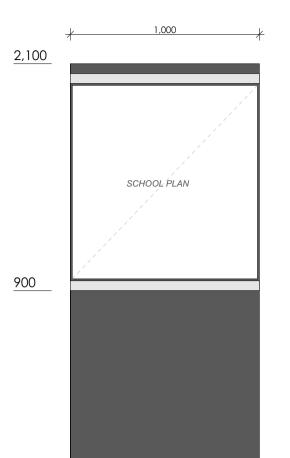

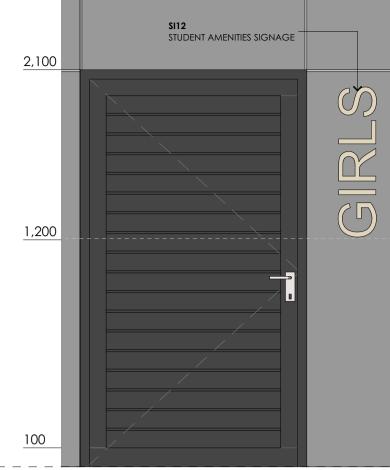

SI13 ARTWORK DECAL SCALE1:20

SI11 DOOR SIGNAGE SOLID SCALE1:20

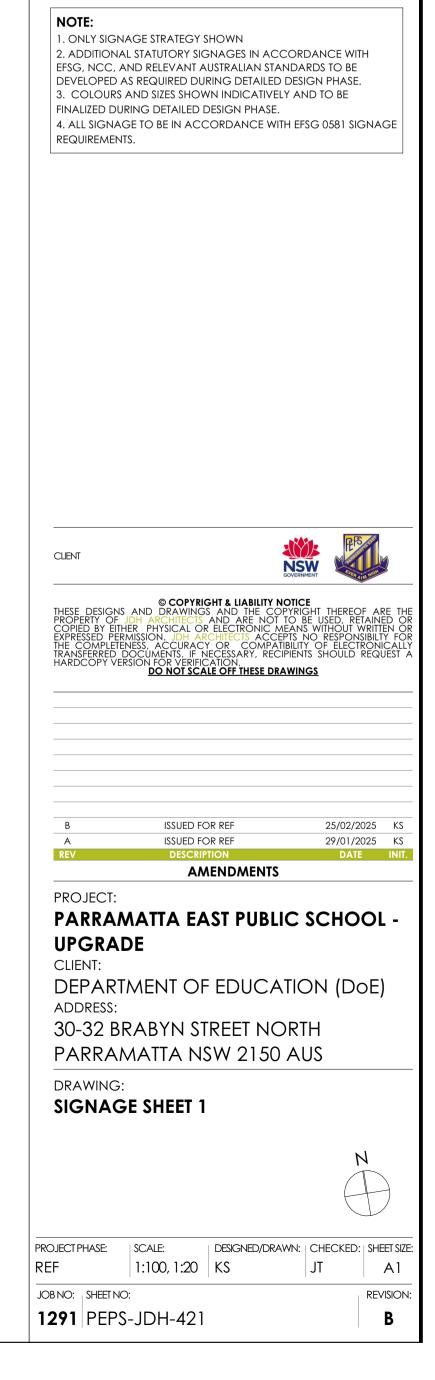





01 - ALBERT STREET MAIN ENTRANCE & BLOCK R (FRONT VIEW)







#### SHADOW DIAGRAM - 9AM 21st JUNE SCALE1:1000



SHADOW DIAGRAM - 3PM 21st JUNE SCALE1:1000



SHADOW DIAGRAM - 12PM 21st JUNE SCALE1:1000

| _ |      |
|---|------|
|   |      |
|   |      |
|   |      |
|   | <br> |
|   |      |
|   |      |
|   |      |
|   |      |
|   |      |
|   |      |
|   |      |
|   | -    |
|   |      |
|   |      |
| CLIENT   |  |   |
|--|--|---|
|  | © COPYRIGHT & LIABILITY  |   |
|  | s and drawings and the co  | DPYRIGHT THEREOF ARE TI<br>I TO BE USED, RETAINED C<br>MEANS WITHOUT WRITTEN C<br>EPTS NO RESPONSIBILTY FO<br>ITIBILITY OF ELECTRONICAL<br>CIPIENTS SHOULD REQUEST  |
|  | S AND DRAWINGS AND THE CC<br>JDH ARCHITECTS AND ARE NOT<br>HER PHYSICAL OR ELECTRONIC I<br>RMISSION. JDH ARCHITECTS ACC<br>ENESS, ACCURACY OR COMPA<br>DOCUMENTS. IF NECESSARY, REC<br>RSION FOR VERIFICATION.   | DPYRIGHT THEREOF ARE TI<br>TO BE USED, RETAINED C<br>MEANS WITHOUT WRITTEN C<br>IEPTS NO RESPONSIBILTY FC<br>TIBILITY OF ELECTRONICAL<br>CIPIENTS SHOULD REQUEST<br>RAWINGS   |
| PROPERTY OF<br>COPIED BY EIT<br>EXPRESSED PEF<br>THE COMPLET<br>THE COMPLET<br>HARDCOPY VE   | S AND DRAWINGS AND THE CO<br>JDH ARCHITECTS AND ARE NOT<br>HER PHYSICAL OR ELECTRONIC J<br>RMISSION. JDH ARCHITECTS ACC<br>ENESS, ACCURACY OR COMPA<br>DOCUMENTS. IF NECESSARY, REC<br>RSION FOR VERIFICATION.<br><u>DO NOT SCALE OFF THESE DF</u>   | DPYRIGHT THEREOF ARE TI<br>TO BE USED, RETAINED C<br>MEANS WITHOUT WRITTEN C<br>IEPTS NO RESPONSIBILITY FC<br>TIBILITY OF ELECTRONICAL<br>CIPIENTS SHOULD REQUEST<br>RAWINGS<br>25/02/2025 KS<br>29/01/2025 KS<br>DATE INIT                 |
| property of<br>copied by eit<br>expressed per<br>the completing<br>transferred<br>hardcopy ve<br>b<br>a<br>rev<br>project:<br><b>PARRA/</b><br>UPGRA<br>CLIENT:<br>DEPAR   | S AND DRAWINGS AND THE CO<br>JDH ARCHITECTS AND ARE NOT<br>HER PHYSICAL OR ELECTRONIC /<br>RMISSION. JDH ARCHITECTS ACC<br>ENESS. ACCURACY OR COMPA<br>DOCUMENTS. IF NECESSARY, REC<br>COMPA<br>DOCUMENTS. IF NECESSARY, REC<br>COMPA<br>DO NOT SCALE OFF THESE DF<br>DO NOT SCALE OFF THESE DF<br>ISSUED FOR REF<br>ISSUED FOR REF<br>DESCRIPTION<br>AMENDMENTS<br>MATTA EAST PUBL                | DPYRIGHT THEREOF ARE TI<br>TO BE USED, RETAINED C<br>MEANS WITHOUT WRITTEN C<br>IEPTS NO RESPONSIBILTY FC<br>TIBILITY OF ELECTRONICAL<br>CIPIENTS SHOULD REQUEST<br>RAWINGS<br>25/02/2025 KS<br>29/01/2025 KS<br>DATE INT<br>S              |
| property of<br>copied by eit<br>expressed per<br>the completing<br>transferred<br>hardcopy ve<br>b<br>b<br>a<br>rev<br>PROJECT:<br><b>PARRA/</b><br>UPGRA<br>CLIENT:<br>DEPARA<br>ADDRESS:<br>30-32 B  | S AND DRAWINGS AND THE CO<br>JDH ARCHITECTS AND ARE NOT<br>HER PHYSICAL OR ELECTRONIC /<br>RMISSION. JDH ARCHITECTS ACC<br>ENESS. ACCURACY OR COMPA<br>DOCUMENTS. IF NECESSARY, REC<br>COMPA<br>DOCUMENTS. IF NECESSARY, REC<br>COMPA<br>DO NOT SCALE OFF THESE DF<br>DO NOT SCALE OFF THESE DF<br>ISSUED FOR REF<br>ISSUED FOR REF<br>DESCRIPTION<br>AMENDMENTS<br>MATTA EAST PUBL<br>DE          | DPYRIGHT THEREOF ARE TI<br>TO BE USED, RETAINED C<br>MEANS WITHOUT WRITTEN C<br>IEPTS NO RESPONSIBILITY FC<br>TIBILITY OF ELECTRONICAL<br>CIPIENTS SHOULD REQUEST<br>RAWINGS<br>25/02/2025 KS<br>29/01/2025 KS<br>DATE INITS<br>IC SCHOOL - |
| PROPERTY OF<br>COPIED BY EIT<br>EXPRESSED PEF<br>THE COMPLET<br>THE COMPLET<br>THANSFERED<br>HARDCOPY VE<br>B<br>B<br>A<br>REV<br>PROJECT:<br>PARRA/<br>UPGRA<br>CLIENT:<br>DEPAR<br>A<br>CLIENT:<br>DEPAR<br>A<br>CLIENT:<br>DEPAR<br>A<br>CLIENT:<br>DEPAR<br>A<br>CLIENT:<br>DEPAR<br>A<br>CLIENT:<br>DEPAR<br>A<br>CLIENT:<br>DEPAR<br>A<br>CLIENT:<br>DEPAR<br>A<br>CLIENT:<br>DEPAR<br>A<br>CLIENT:<br>DEPAR<br>A<br>CLIENT: | s and drawings and the co<br>Joh Architects and are not<br>fer physical or electronic /<br>rmission. Joh Architects acc<br>ensor accuracy or compa<br>documents. If necessary, rec<br>ensor for verification.<br><u>Do not scale off these dr</u><br>issued for ref<br>issued for ref<br>description<br>Amendments<br>MATTA EAST PUBL<br>DE<br>IMENT OF EDUCA<br>RABYN STREET NO<br>MATTA NSW 2150 | 25/02/2025 KS<br>25/02/2025 KS<br>25/02/2025 KS<br>29/01/2025 KS<br>29/01/2025 KS<br>29/01/2025 KS<br>29/01/2025 KS<br>29/01/2025 KS<br>0ATE INITS  |
| PROPERTY OF<br>COPIED BY EIT<br>EXPRESSED PEF<br>THE COMPLET<br>THE COMPLET<br>THANSFERED<br>HARDCOPY VE<br>B<br>B<br>A<br>REV<br>PROJECT:<br>PARRA/<br>UPGRA<br>CLIENT:<br>DEPAR<br>A<br>CLIENT:<br>DEPAR<br>A<br>CLIENT:<br>DEPAR<br>A<br>CLIENT:<br>DEPAR<br>A<br>CLIENT:<br>DEPAR<br>A<br>CLIENT:<br>DEPAR<br>A<br>CLIENT:<br>DEPAR<br>A<br>CLIENT:<br>DEPAR<br>A<br>CLIENT:<br>DEPAR<br>A<br>CLIENT:<br>DEPAR<br>A<br>CLIENT: | s and drawings and the co<br>JDH Architects and are not<br>remission. JDH Architects acc<br>eness, accuracy or compa<br>documents. If necessary, rec<br>ension for verification.<br><u>Do not scale off these dr</u><br>issued for ref<br>issued for ref<br>description<br>Amendments<br>MATTA EAST PUBL<br>DE<br>IMENT OF EDUCA<br>RABYN STREET NO<br>MATTA NSW 2150<br>:                         | 25/02/2025 KS<br>25/02/2025 KS<br>25/02/2025 KS<br>29/01/2025 KS<br>29/01/2025 KS<br>29/01/2025 KS<br>29/01/2025 KS<br>29/01/2025 KS<br>0ATE INITS  |
| COPIED BY EIT<br>EXPRESSED PEE<br>THE COMPLETI<br>TRANSFERRED<br>HARDCOPY VE<br>B<br>A<br>REV<br>PROJECT:<br>PARRA/<br>UPGRA<br>CLIENT:<br>DEPAR<br>ADDRESS:<br>30-32 B<br>PARRA/<br>DRAWING   | S AND DRAWINGS AND THE CO<br>JOH ARCHITECTS AND ARE NOT<br>PHYSICAL OR ELECTRONIC /<br>RMISSION. JOH ARCHITECTS ACC<br>ENESS. ACCURACY OR COMPA<br>DOCUMENTS. IF NECESSARY, REC<br>COMPANY OF REF<br>DO NOT SCALE OFF THESE DF<br>DO NOT SCALE OFF THESE DF<br>DESCRIPTION<br>AMENDMENTS<br>MATTA EAST PUBL<br>DE<br>IMENT OF EDUCA<br>RABYN STREET NO<br>MATTA NSW 2150<br>:<br>WANALYSIS PLAN    | 25/02/2025 KS<br>29/01/2025 KS<br>29/01/2025 KS<br>29/01/2025 KS<br>29/01/2025 KS<br>29/01/2025 KS<br>29/01/2025 KS<br>29/01/2025 KS<br>29/01/2025 KS<br>29/01/2025 KS<br>DATE INITS  |



SITE BOUNDARY

PROPOSED SHADOWS

EXISTING BUILDINGS

ADJACENT GREEN

ADJACENT RESIDENTIAL LOTS

#### DA SHADOW STUDY LEGEND

