

BLAYNEY MULTIPURPOSE SERVICE  
REDEVELOPMENT


3 Osman St, Blayney NSW 2799

STAGE LEGEND

- STAGE 1
- STAGE 2
- STAGE 3
- BOUNDARY

| DRAWING TITLE  |                                    |                  |                   |
|----------------|------------------------------------|------------------|-------------------|
| DRAWING NUMBER | DRAWING NAME                       | CURRENT REVISION | CURRENT REV. DATE |
| REF0001        | COVER SHEET                        | 5                | 09/12/2024        |
| REF1000        | SOFTWORKS ZONE                     | 5                | 09/12/2024        |
| REF1001        | PAVING PLAN                        | 5                | 09/12/2024        |
| REF1100        | TREE MANAGEMENT PLAN               | 5                | 09/12/2024        |
| REF1200        | GENERAL ARRANGEMENT PLAN - STAGE 1 | 5                | 09/12/2024        |
| REF1201        | GENERAL ARRANGEMENT PLAN - STAGE 2 | 5                | 09/12/2024        |
| REF1202        | GENERAL ARRANGEMENT PLAN - STAGE 3 | 5                | 09/12/2024        |
| REF3000        | PLANTING PALETTE                   | 4                | 09/12/2024        |
| REF6001        | LANDSCAPE SECTIONS                 | 4                | 09/12/2024        |
| REF6002        | LANDSCAPE SECTIONS                 | 4                | 09/12/2024        |
| REF6003        | LANDSCAPE SECTIONS                 | 4                | 09/12/2024        |

Changes to reflect VE items  
and additional tree removal  
required.

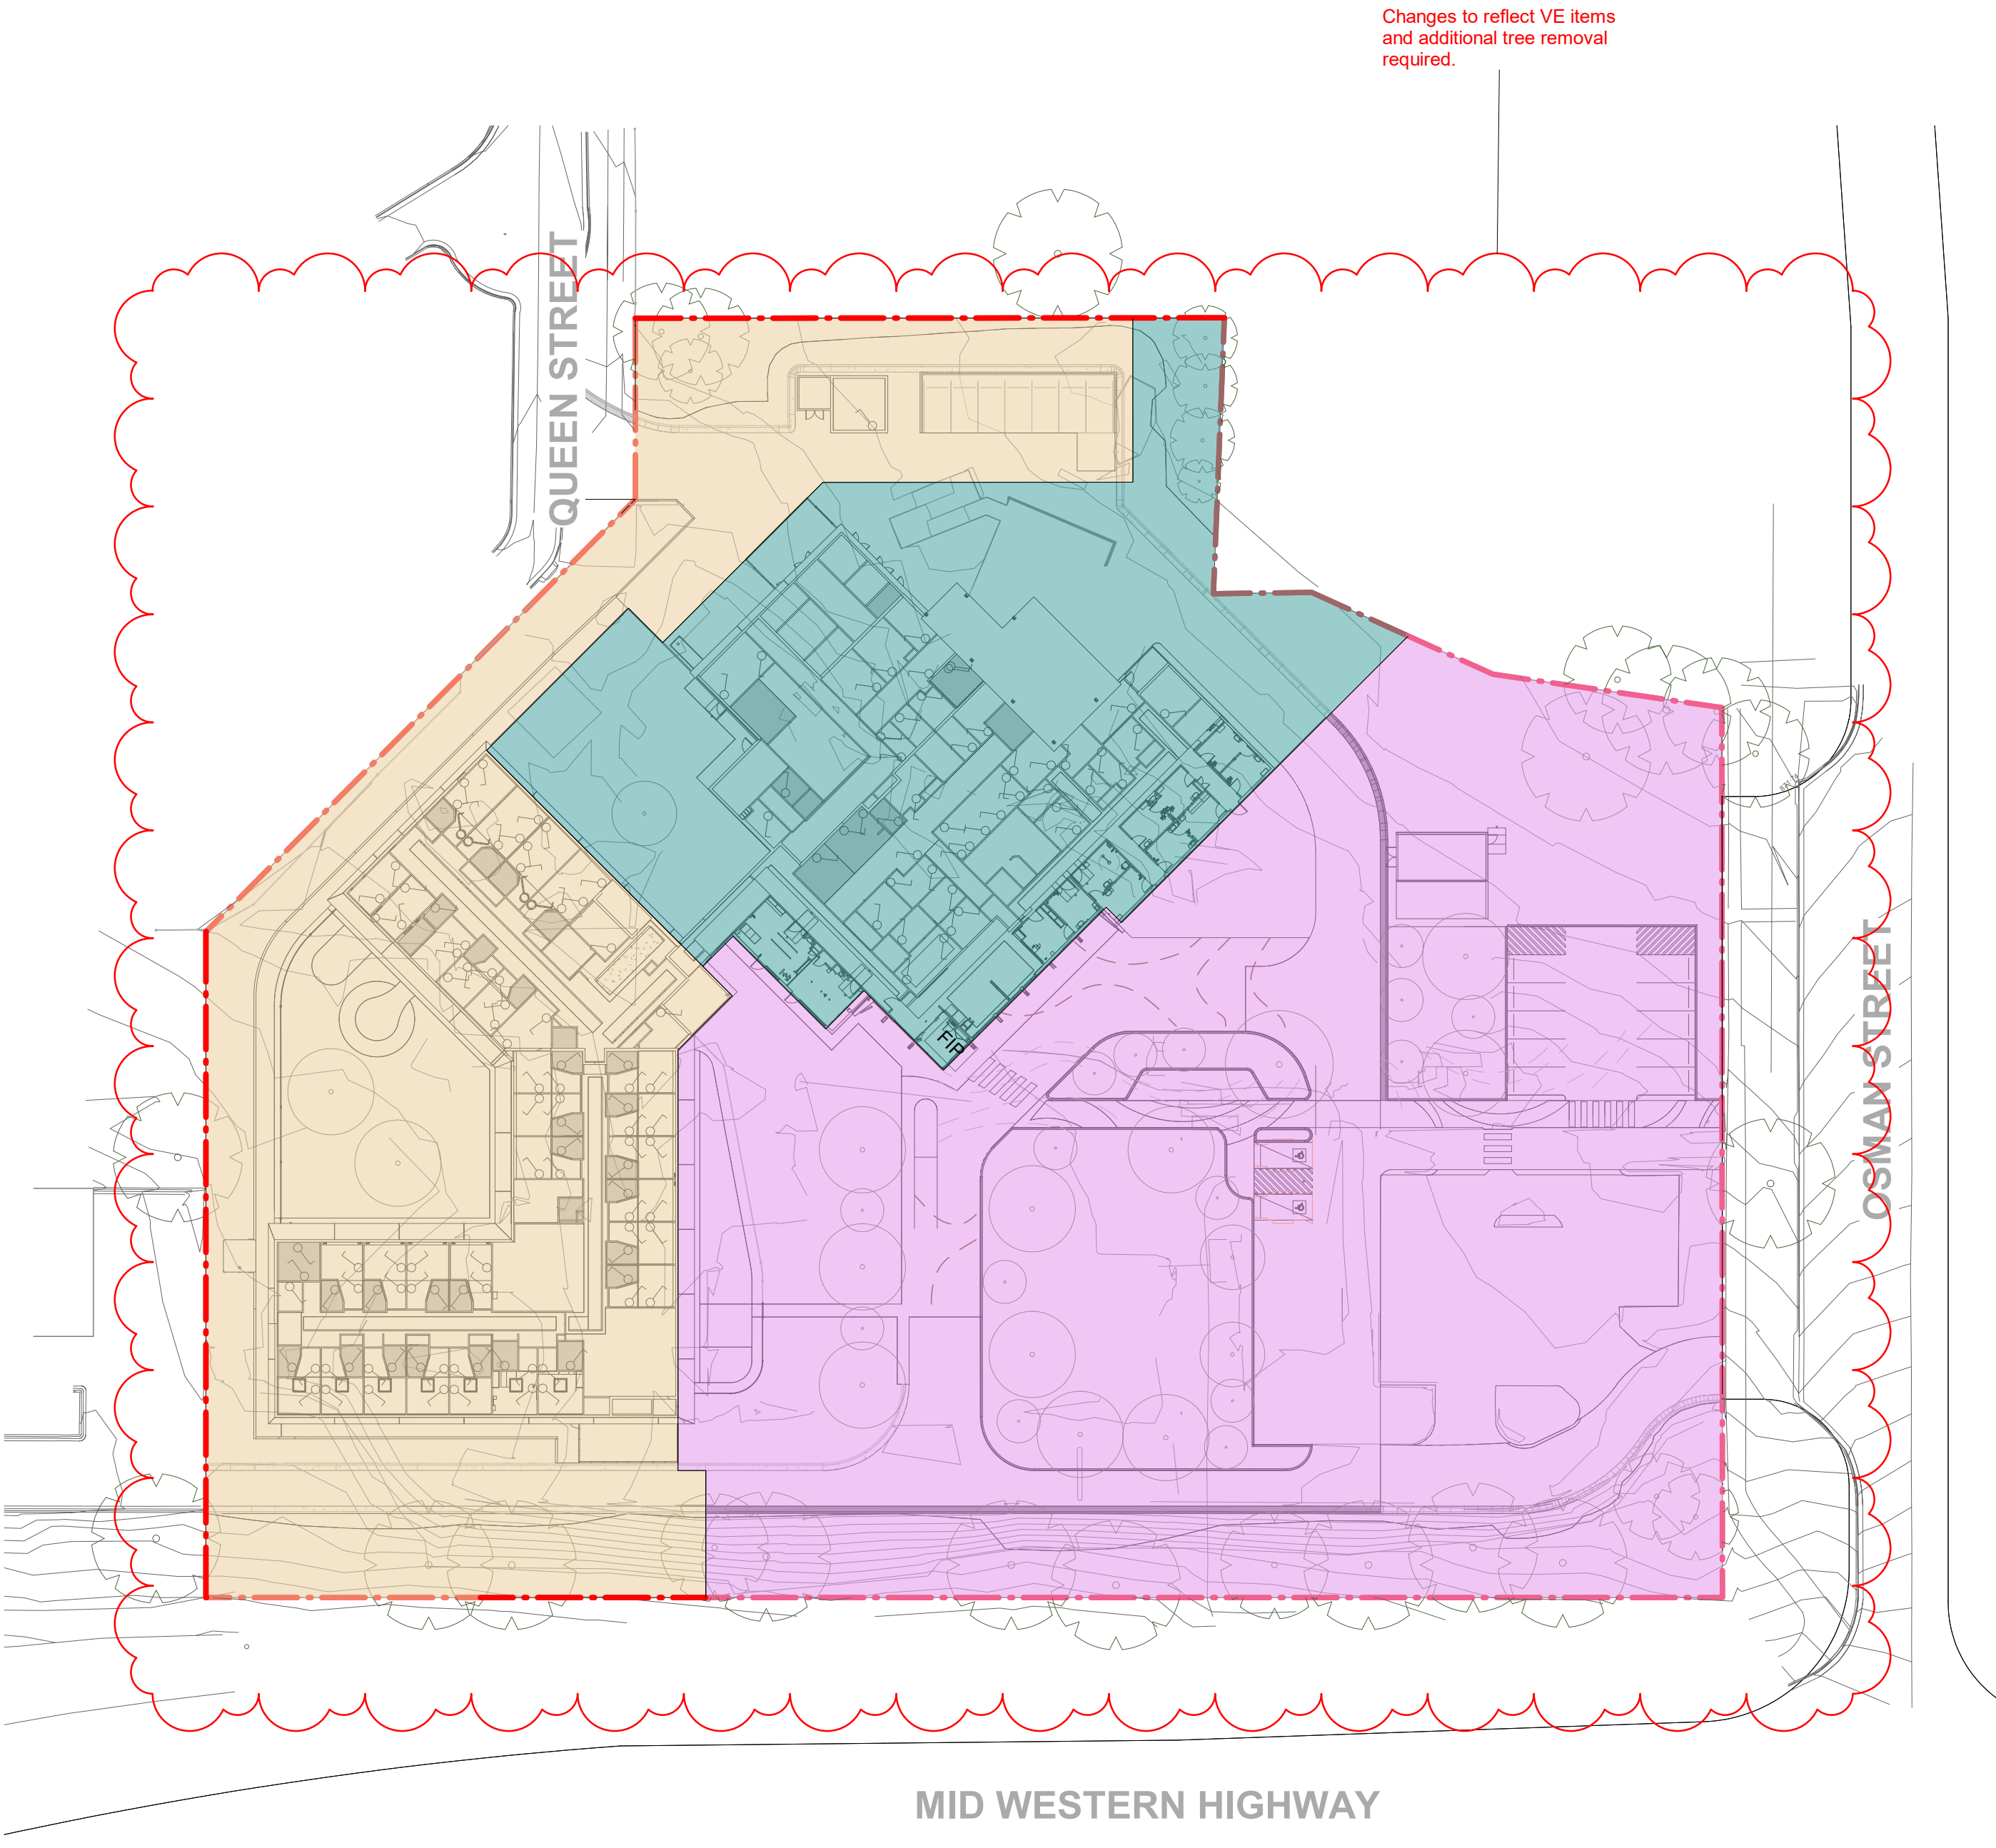

BCA Consultant  
Blackett Maguire + Goldsmith Pty Ltd  
Aaron Radford  
Suite 2, 56 Hudson Street, Hamilton, NSW, 2303  
+61 2 9211 7777  
aaron@bmplusg.com.au

ENGINEER - CIVIL & STRUCTURAL  
SCP Consulting Pty. Ltd  
Paul Siewert  
Level 20/1 Market St, Sydney NSW 2000  
02 8358 8717  
Paul.Siewert@scpcconsult.com.au

| ISSUE |            |                |      |
|-------|------------|----------------|------|
| No.   | Date       | Description    | Chkd |
| 1     | 16/11/2023 | FOR REF        | DB   |
| 2     | 09/10/2024 | Draft REF Pack | NBRS |
| 3     | 12/11/2024 | REF Addendum 1 | NBRS |
| 4     | 14/11/2024 | REF Addendum   | NBRS |
| 5     | 09/12/2024 | REF Addendum   | NBRS |

Changes to this Revision



NBRS

+61 2 9922 2344  
Nominated Architect:  
Andrew Duffin NSW 5602  
NBRS & Partners Pty Ltd VIC 51197

nbrs.com.au  
ABN 16 002 247 565

Project  
BLAYNEY MULTI PURPOSE SERVICE  
REDEVELOPMENT  
at  
3 Osman St, Blayney NSW 2799

for  
Health Infrastructure

Drawing Title  
COVER SHEET

Scale

Date

NTS @ A1  
9/12/2024 11:36:07 AM

Revision  
5

Drawing Reference  
130607-NBRS-LD-DWG-REF0001  
Any form of replication of this drawing in full or in part without the written permission of NBRS+PARTNERS Pty Ltd constitutes an infringement of the copyright.  
© 2022



LEGEND

- STAGE 1
- STAGE 2
- STAGE 3
- BOUNDARY
- EXISTING TREES
- ROPOSED TREES

SOFTWARES

- PL01SCREENING AREA
- PL02HYDROSEEDING
- PL03TURF

BCA Consultant  
Blackett Maguire + Goldsmith Pty Ltd  
Aaron Radfern  
Suite 2, 56 Hudson Street, Hamilton, NSW, 2303  
+61 2 9211 7777  
aaron@bmplusg.com.au

ENGINEER - CIVIL & STRUCTURAL  
SCP Consulting Pty. Ltd  
Paul Siewert  
Level 20/1 Market St, Sydney NSW 2000  
02 8358 8717  
Paul.Siewert@scpsconsult.com.au

| Issue No. | Date       | Description    | Chkd |
|-----------|------------|----------------|------|
| 1         | 16/11/2023 | FOR REF        | DB   |
| 2         | 09/10/2024 | Draft REF Pack | NBRS |
| 3         | 12/11/2024 | REF Addendum 1 | NBRS |
| 4         | 14/11/2024 | REF Addendum   | NBRS |
| 5         | 09/12/2024 | REF Addendum   | NBRS |

Changes to this Revision



+61 2 9922 2344  
Nominated Architect:  
Andrew Duffin NSW 5602  
NBRS & Partners Pty Ltd VIC 51197  
nbrs.com.au  
ABN 16 002 247 565

Project  
BLAYNEY MULTI PURPOSE SERVICE  
REDEVELOPMENT  
at  
3 Osman St, Blayney NSW 2799


for  
Health Infrastructure

Drawing Title  
SOFTWARES ZONE

Scale 1:250 @ A1  
Date 9/12/2024 11:36:50 AM  
Revision 5

Drawing Reference  
130607-NBRS-LD-DWG-REF1000

Any form of replication of this drawing in full or in part without the written permission of NBRS+PARTNERS Pty Ltd constitutes an infringement of the copyright.  
© 2022

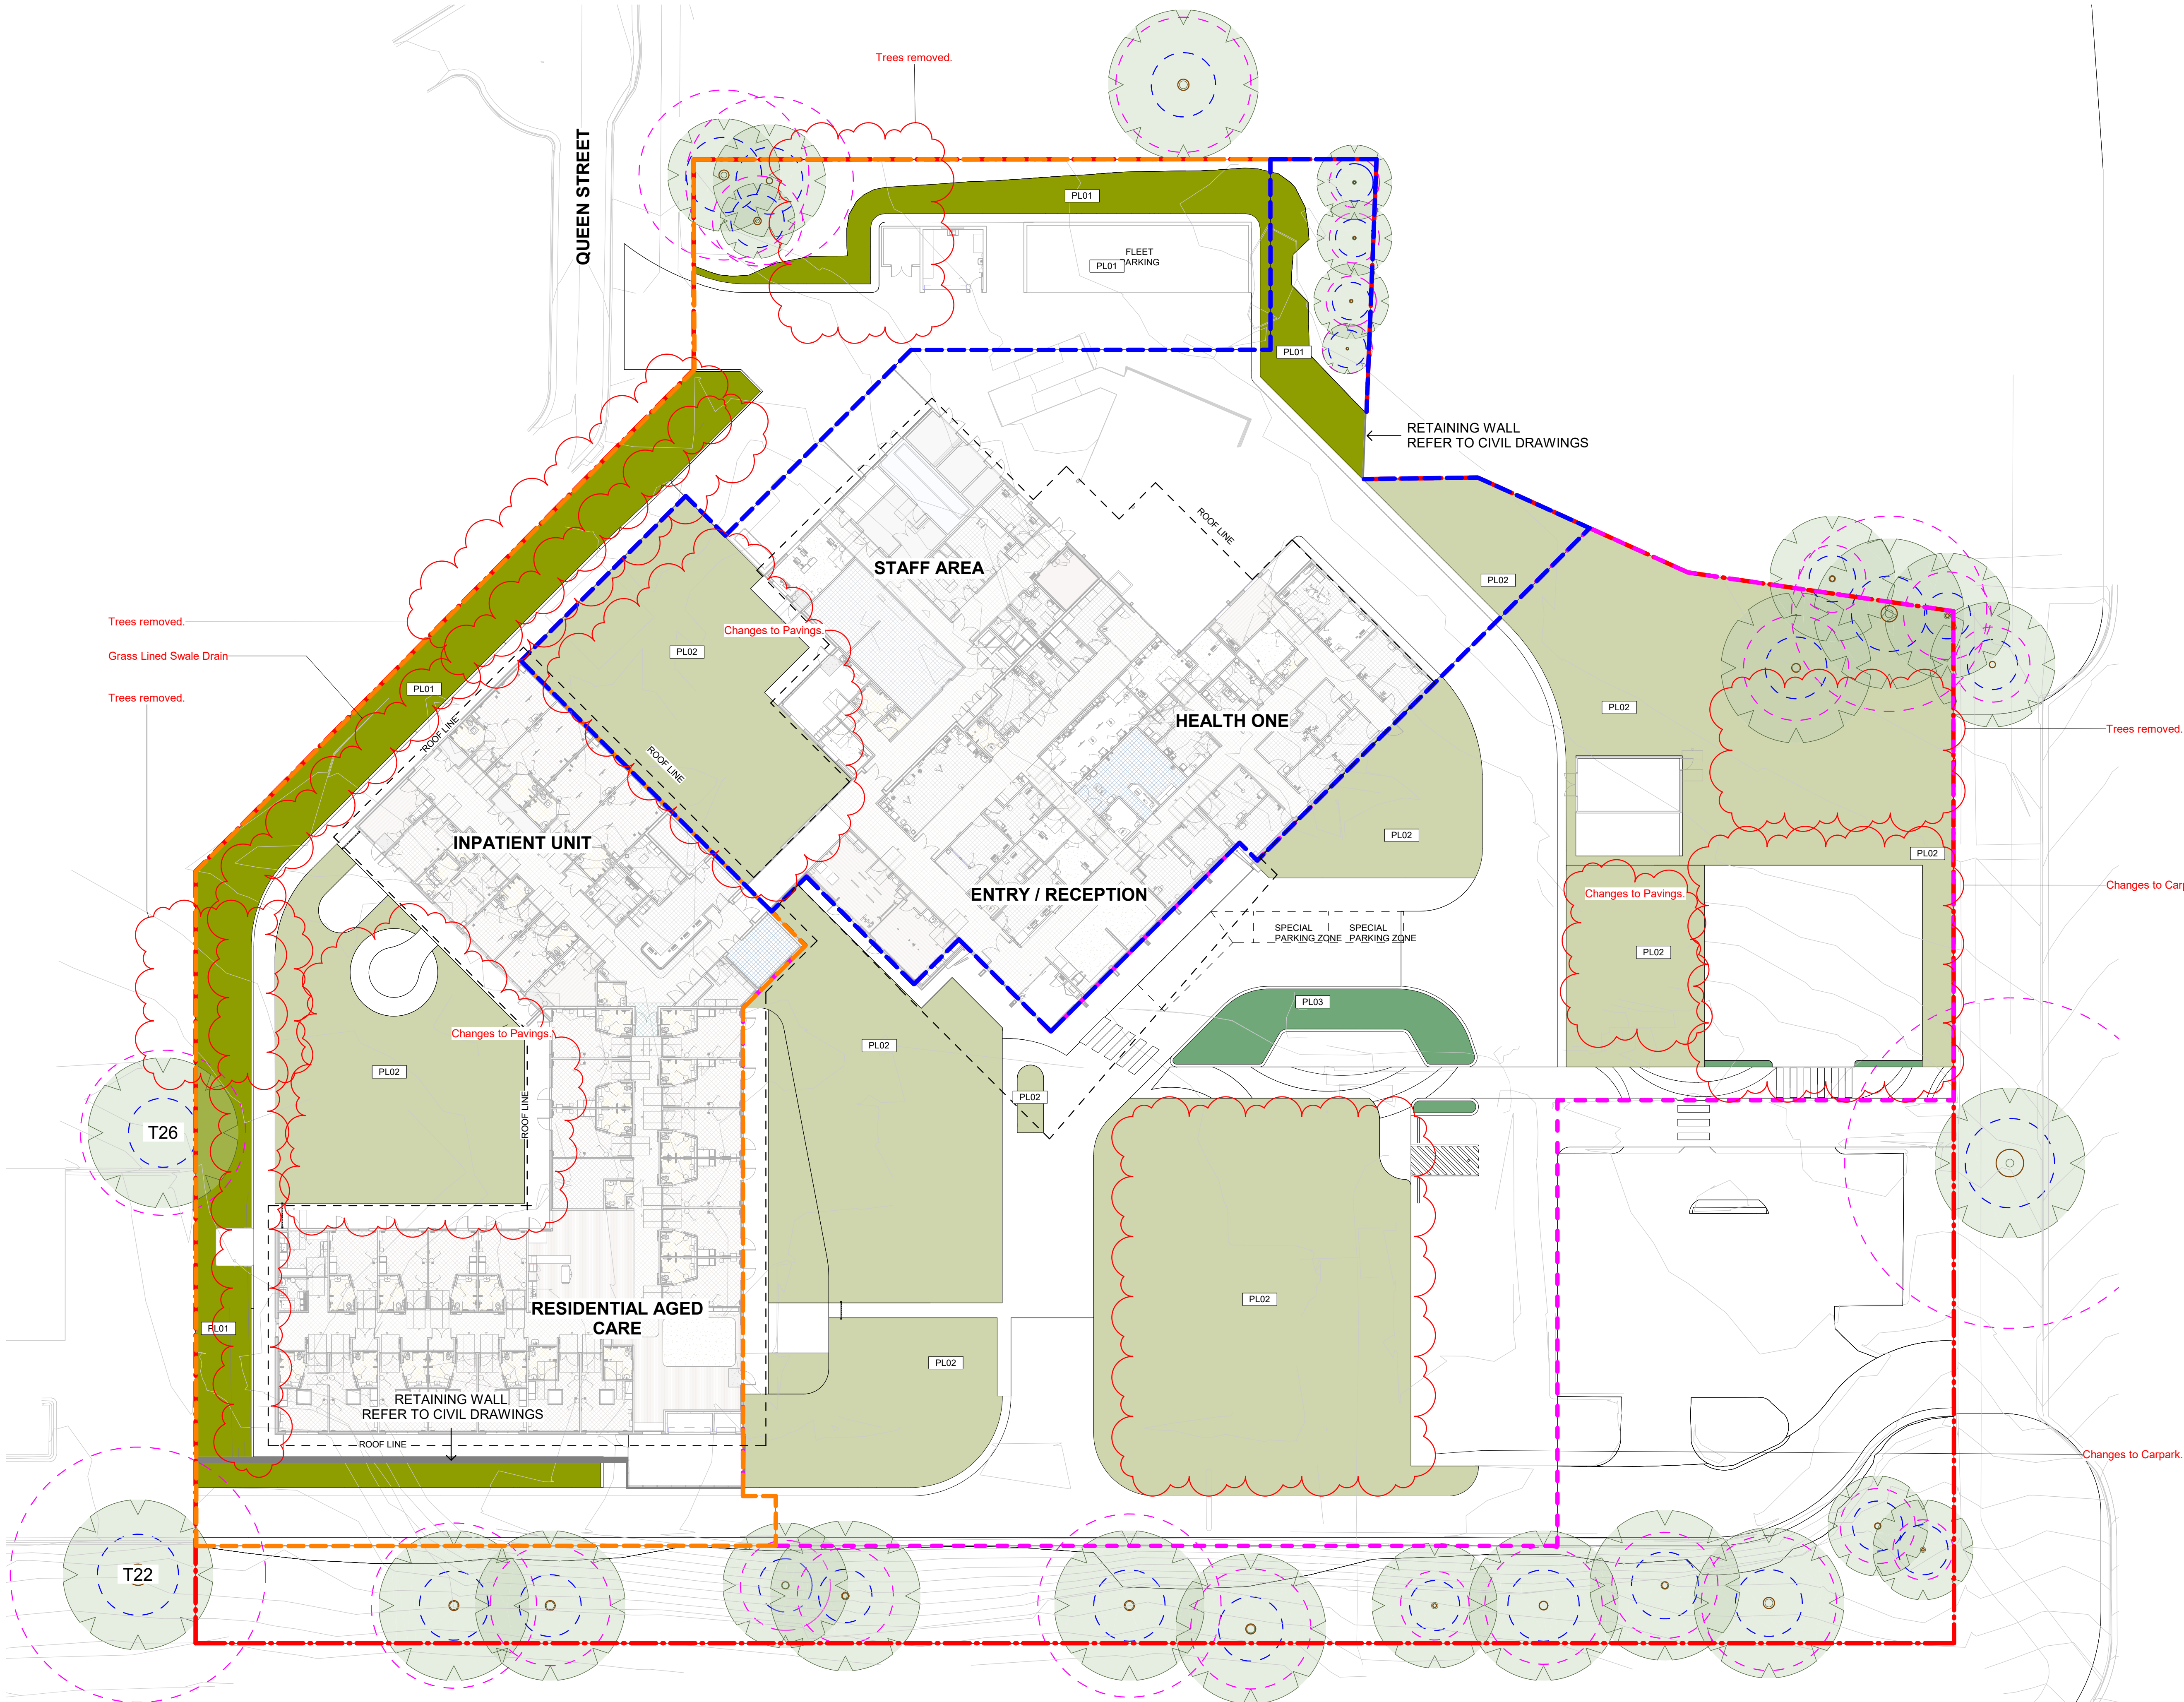



LEGEND

- STAGE 1
- STAGE 2
- STAGE 3
- BOUNDARY

PAVING

- PAV01STANDARD CONCRETE
- PAV02COLOURED CONCRETE
- PAV03COLOURED CONCRETE
- PAV04MULCH
- PAV05GRAVEL
- PAV06ASPHALT  
REFER TO CIVIL DRAWINGS

BCA Consultant  
Blackett Maguire + Goldsmith Pty Ltd  
Aaron Radfern  
Suite 2, 56 Hudson Street, Hamilton, NSW, 2303  
+61 2 9211 7777  
aaron@bmplusg.com.au

ENGINEER - CIVIL & STRUCTURAL  
SCP Consulting Pty. Ltd  
Paul Siewert  
Level 20/1 Market St, Sydney NSW 2000  
02 8358 8717  
Paul.Siewert@scpconsult.com.au

| Issue |            | Description    | Chkd |
|-------|------------|----------------|------|
| No.   | Date       |                |      |
| 1     | 16/11/2023 | FOR REF        | DB   |
| 2     | 09/10/2024 | Draft REF Pack | NBRS |
| 3     | 12/11/2024 | REF Addendum 1 | NBRS |
| 4     | 14/11/2024 | REF Addendum   | NBRS |
| 5     | 09/12/2024 | REF Addendum   | NBRS |

Changes to this Revision



+61 2 9922 2344  
Nominated Architect:  
Andrew Duffin NSW 5602  
NBRS & Partners Pty Ltd VIC 51197  
nbrs.com.au  
ABN 16 002 247 565

Project  
BLAYNEY MULTI PURPOSE SERVICE  
REDEVELOPMENT  
at  
3 Osman St, Blayney NSW 2799

for  
Health Infrastructure

Drawing Title  
PAVING PLAN

Scale 1:250 @ A1  
Date 9/12/2024 11:37:43 AM  
Revision 5

Drawing Reference  
130607-NBRS-LD-DWG-REF1001

Any form of replication of this drawing in full or in part without the written permission of NBRS+PARTNERS Pty Ltd constitutes an infringement of the copyright.  
© 2022



LEGEND

SITE BOUNDARY

EXISTING TREES TO BE  
RETAINED

TP2 TREE PROTECTION ZONE  
SRZ STRUCTURAL ROOT ZONE

EXISTING TREES TO BE REMOVED

GRASS LINED SWALE DRAIN

BCA Consultant  
Blackett Maguire + Goldsmith Pty Ltd  
Aaron Radfern  
Suite 2, 56 Hudson Street, Hamilton, NSW, 2303  
+61 2 9211 7777  
aaron@bmplusg.com.au

ENGINEER - CIVIL & STRUCTURAL  
SCP Consulting Pty. Ltd  
Paul Siewert  
Level 20/1 Market St, Sydney NSW 2000  
02 8358 8717  
Paul.Siewert@scpsconsult.com.au

| Issue No. | Date       | Description    | Chkd |
|-----------|------------|----------------|------|
| 1         | 16/11/2023 | FOR REF        | DB   |
| 2         | 09/10/2024 | Draft REF Pack | NBRS |
| 3         | 12/11/2024 | REF Addendum 1 | NBRS |
| 4         | 14/11/2024 | REF Addendum   | NBRS |
| 5         | 09/12/2024 | REF Addendum   | NBRS |

Changes to this Revision



+61 2 9922 2344  
Nominated Architect:  
Andrew Duffin NSW 5602  
NBRS & Partners Pty Ltd VIC 51197  
nbrs.com.au  
ABN 16 002 247 565

Project  
BLAYNEY MULTI PURPOSE SERVICE  
REDEVELOPMENT  
at  
3 Osman St, Blayney NSW 2799


for  
Health Infrastructure

Drawing Title  
TREE MANAGEMENT PLAN

Scale 1:250 @ A1  
Date 9/12/2024 11:38:11 AM  
Revision 5

Drawing Reference  
130607-NBRS-LD-DWG-REF1100

Any form of replication of this drawing in full or in part without the written permission of NBRS+PARTNERS Pty Ltd constitutes an infringement of the copyright.  
© 2022

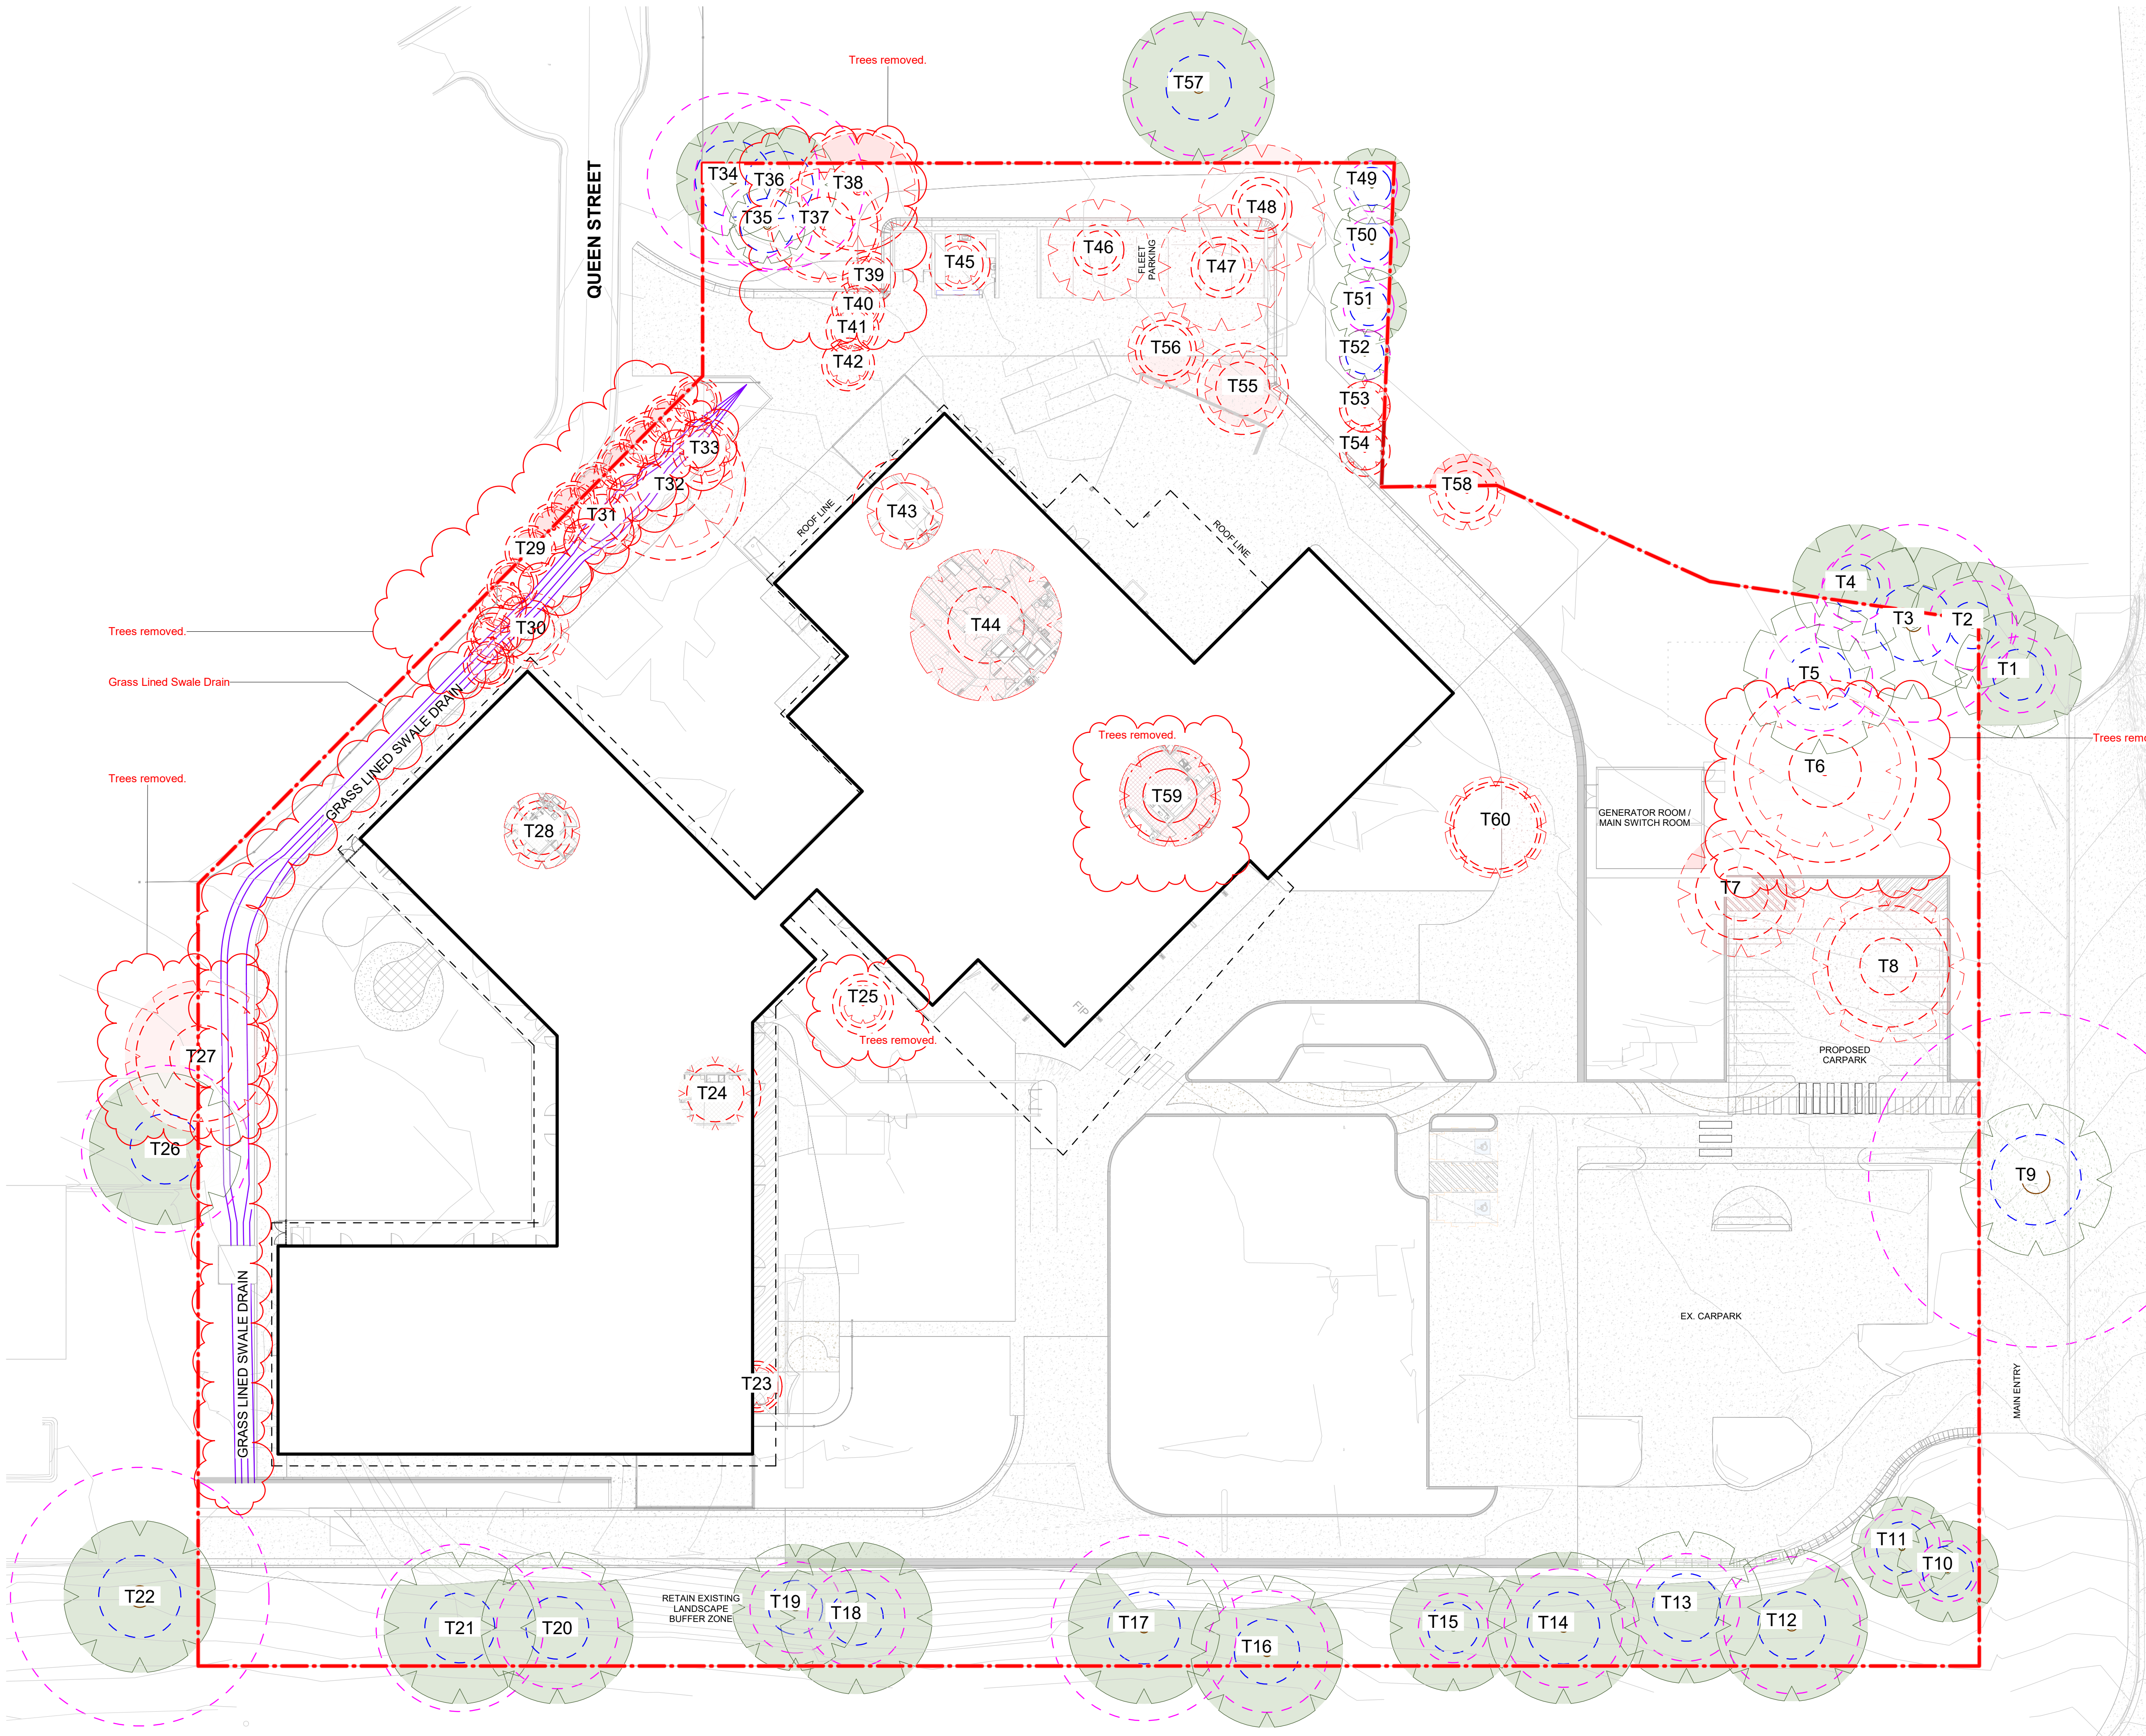



LEGEND

- BOUNDARY
- STAGE 1  
EXTENT OF WORK
- BUILDING OUTLINE
- EXISTING TREES TO BE  
RETAINED
- TPZ TREE PROTECTION ZONE  
SRZ STRUCTURAL ROOT ZONE
- EXISTING TREE TO BE REMOVED
- PROPOSED TREES

BCA Consultant  
Blackett Maguire + Goldsmith Pty Ltd  
Aaron Radfern  
Suite 2, 56 Hudson Street, Hamilton, NSW, 2303  
+61 2 9211 7777  
aaron@bmplusg.com.au

ENGINEER - CIVIL & STRUCTURAL  
SCP Consulting Pty. Ltd  
Paul Siewert  
Level 20/1 Market St, Sydney NSW 2000  
02 8358 8717  
Paul.Siewert@scpconsult.com.au

| Issue No. | Date       | Description    | Chkd |
|-----------|------------|----------------|------|
| 1         | 16/11/2023 | FOR REF        | DB   |
| 2         | 09/10/2024 | Draft REF Pack | NBRS |
| 3         | 12/11/2024 | REF Addendum 1 | NBRS |
| 4         | 14/11/2024 | REF Addendum   | NBRS |
| 5         | 09/12/2024 | REF Addendum   | NBRS |

Changes to this Revision



+61 2 9922 2344  
nbrs.com.au  
Nominated Architect:  
Andrew Duffin NSW 5602  
NBRS & Partners Pty Ltd VIC 51197  
ABN 16 002 247 565


Project  
BLAYNEY MULTI PURPOSE SERVICE  
REDEVELOPMENT  
at  
3 Osman St, Blayney NSW 2799  
for  
Health Infrastructure

Drawing Title  
GENERAL ARRANGEMENT PLAN -  
STAGE 1

Scale 1:250 @ A1  
Date 9/12/2024 11:38:51 AM  
Revision 5

Drawing Reference  
130607-NBRS-LD-DWG-REF1200


Any form of replication of this drawing in full or in part without the written permission of NBRS+PARTNERS Pty Ltd constitutes an infringement of the copyright.  
© 2022

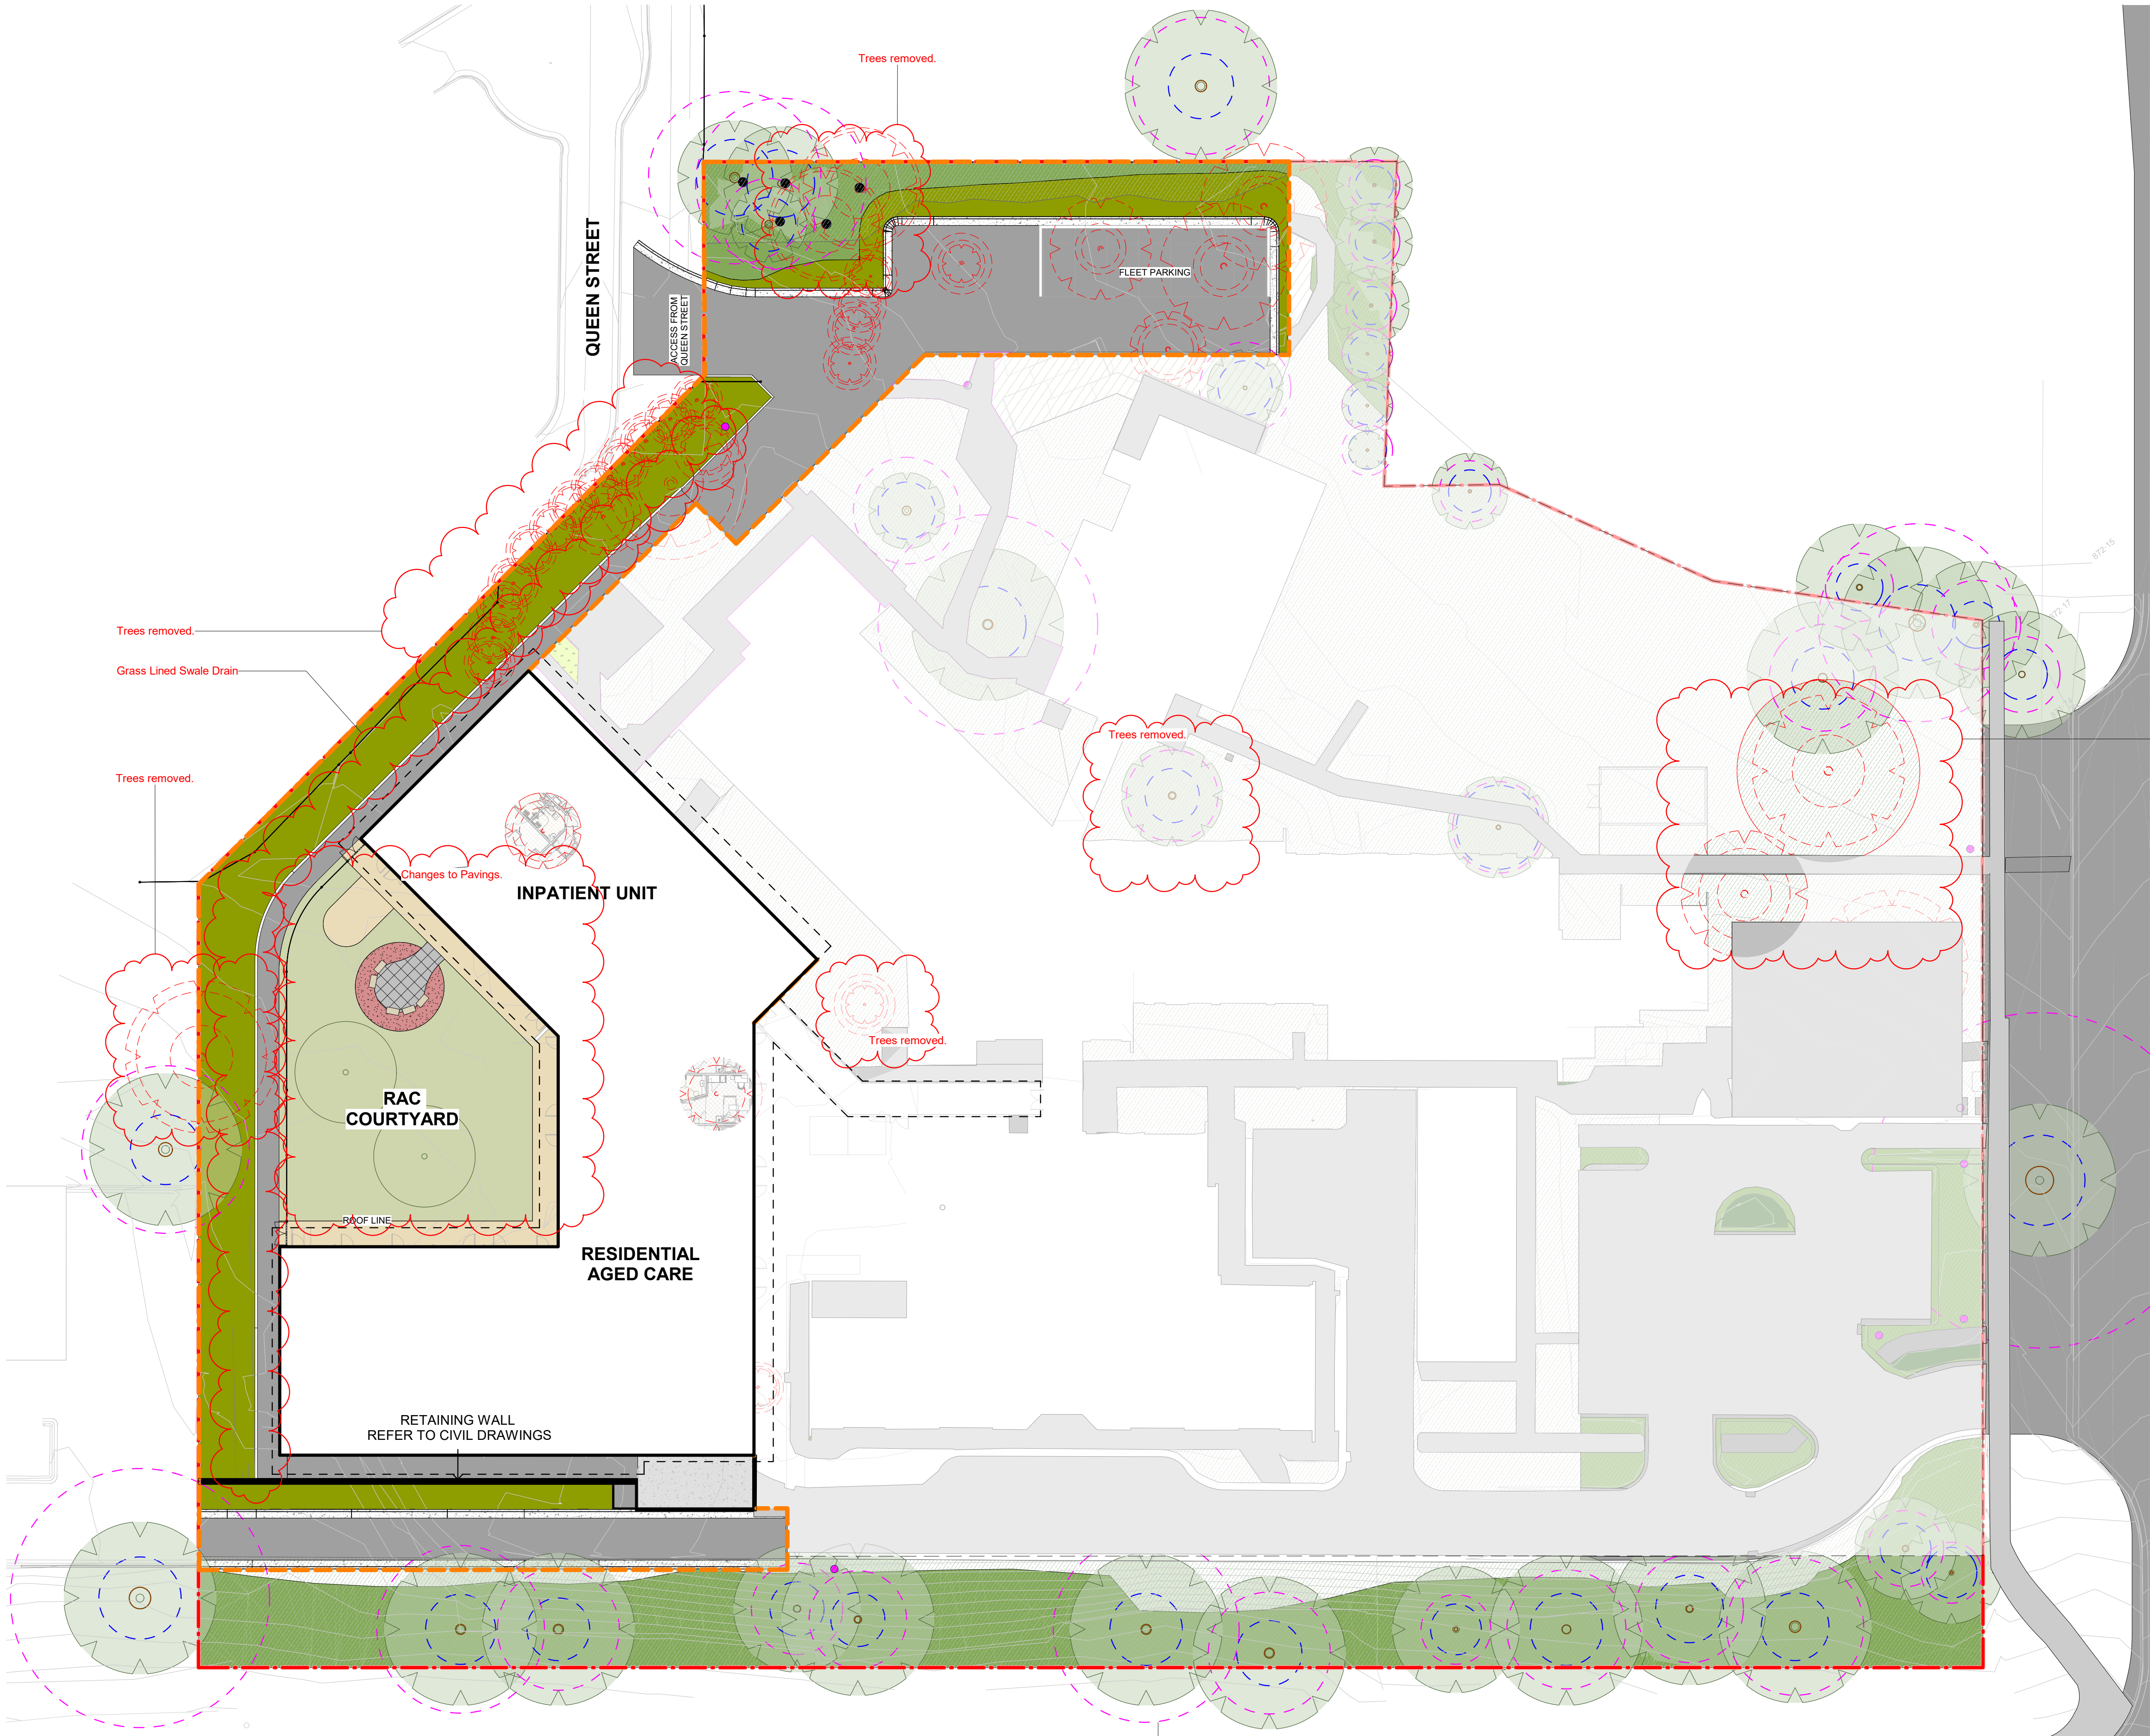



LEGEND

 SITE BOUNDARY

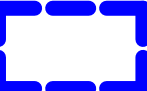 STAGE 2  
EXTENT OF WORK

 BUILDING OUTLINE

 EXISTING TREES TO BE  
RETAINED

 TPZ TREE PROTECTION ZONE  
SRZ STRUCTURAL ROOT ZONE

 EXISTING TREE TRANSPLANTED

 PROPOSED TREES

BCA Consultant  
Blackett Maguire + Goldsmith Pty Ltd  
Aaron Radfern  
Suite 2, 56 Hudson Street, Hamilton, NSW, 2303  
+61 2 9211 7777  
aaron@bmplusg.com.au

ENGINEER - CIVIL & STRUCTURAL  
SCP Consulting Pty. Ltd  
Paul Siewert  
Level 20/1 Market St, Sydney NSW 2000  
02 8358 8717  
Paul.Siewert@scpconsult.com.au

| Issue No. | Date       | Description    | Chkd |
|-----------|------------|----------------|------|
| 1         | 16/11/2023 | FOR REF        | DB   |
| 2         | 09/10/2024 | Draft REF Pack | NBRS |
| 3         | 12/11/2024 | REF Addendum 1 | NBRS |
| 4         | 14/11/2024 | REF Addendum   | NBRS |
| 5         | 09/12/2024 | REF Addendum   | NBRS |

Changes to this Revision



+61 2 9922 2344  
Nominated Architect:  
Andrew Duffin NSW 5602  
NBRS & Partners Pty Ltd VIC 51197

nbrs.com.au

ABN 16 002 247 565

Project  
BLAYNEY MULTI PURPOSE SERVICE  
REDEVELOPMENT  
at  
3 Osman St, Blayney NSW 2799


for  
Health Infrastructure

Drawing Title  
GENERAL ARRANGEMENT PLAN -  
STAGE 2

Scale 1:250 @ A1  
Date 9/12/2024 11:39:39 AM  
Revision 5

Drawing Reference  
130607-NBRS-LD-DWG-REF1201

Any form of replication of this drawing in full or in part without the written permission of NBRS+PARTNERS Pty Ltd constitutes an infringement of the copyright.  
© 2022

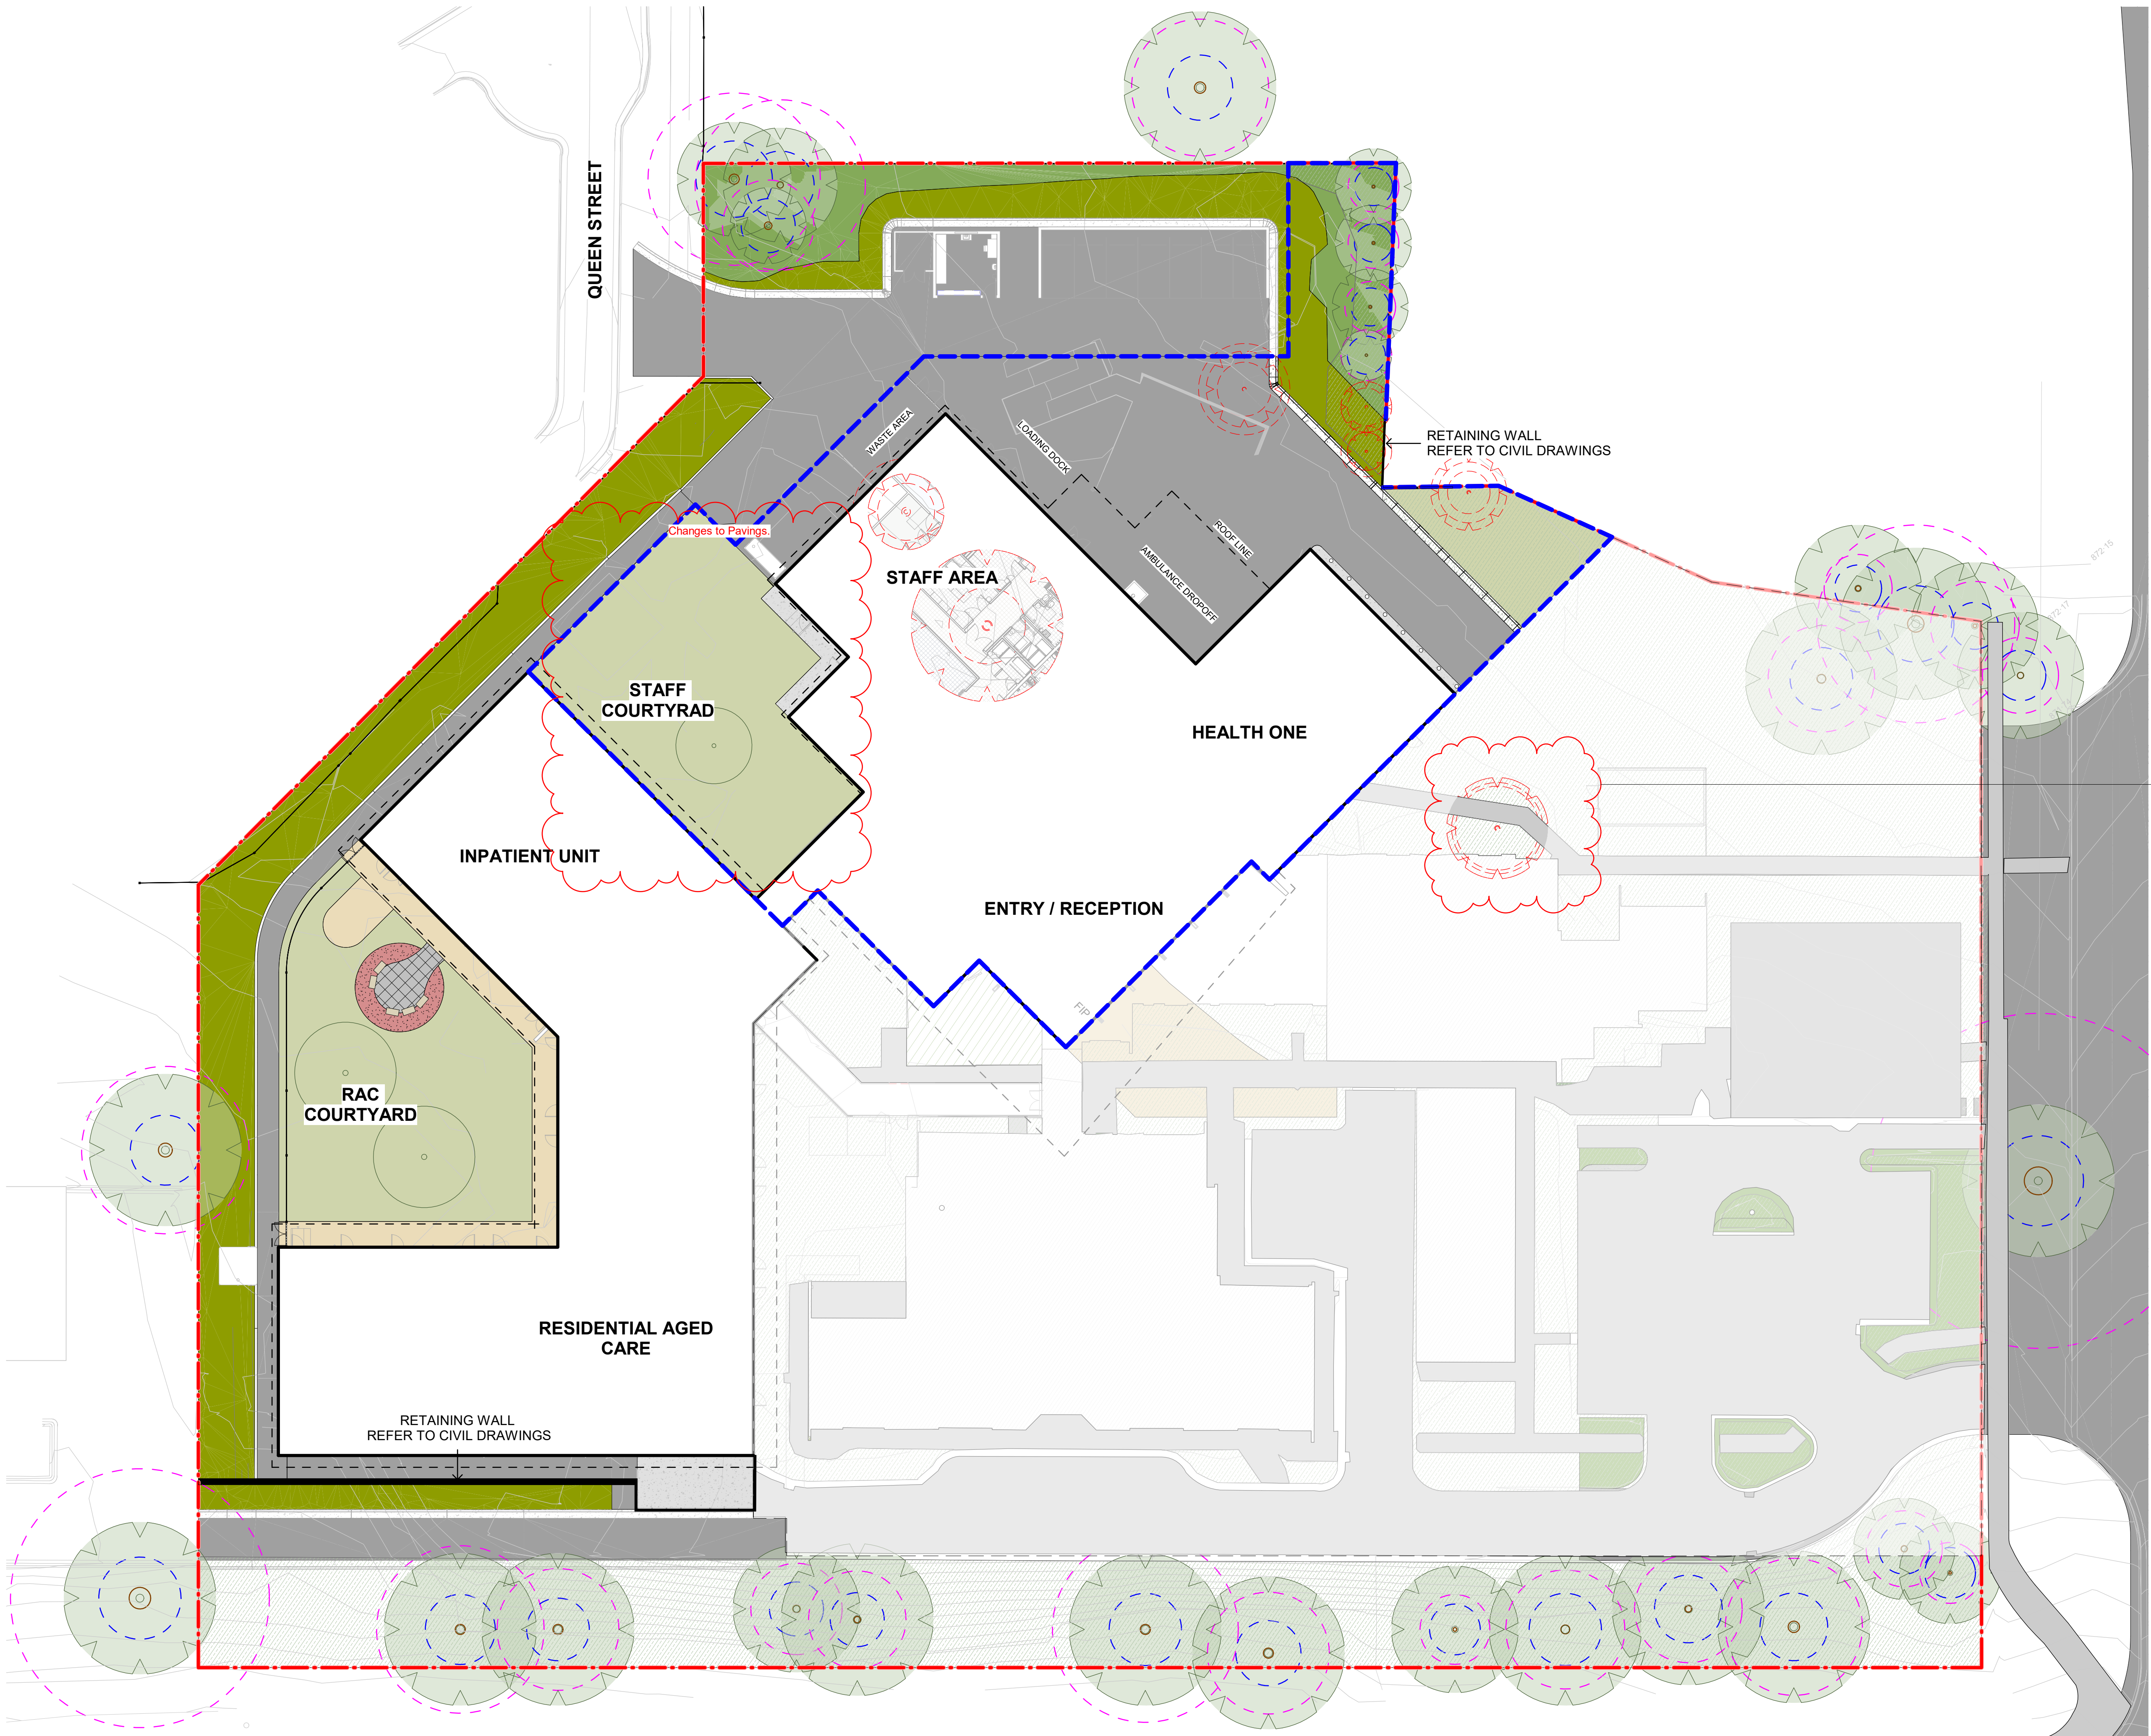



LEGEND

- SITE BOUNDARY
- STAGE 3
- EXTENT OF WORK
- BUILDING OUTLINE
- EXISTING TREES TO BE RETAINED
- TPZ TREE PROTECTION ZONE  
SRZ STRUCTURAL ROOT ZONE
- EXISTING TREE TO BE TRANSPLANTED
- PROPOSED TREES

BCA Consultant  
Blackett Maguire + Goldsmith Pty Ltd  
Aaron Radfern  
Suite 2, 56 Hudson Street, Hamilton, NSW, 2303  
+61 2 9211 7777  
aaron@bmplusg.com.au

ENGINEER - CIVIL & STRUCTURAL  
SCP Consulting Pty. Ltd  
Paul Siewert  
Level 20/1 Market St, Sydney NSW 2000  
02 8358 8717  
Paul.Siewert@scpconsult.com.au

| Issue No. | Date       | Description    | Chkd |
|-----------|------------|----------------|------|
| 1         | 16/11/2023 | FOR REF        | DB   |
| 2         | 09/10/2024 | Draft REF Pack | NBRS |
| 3         | 12/11/2024 | REF Addendum 1 | NBRS |
| 4         | 14/11/2024 | REF Addendum   | NBRS |
| 5         | 09/12/2024 | REF Addendum   | NBRS |

Changes to this Revision



NBRS

+61 2 9922 2344  
Nominated Architect:  
Andrew Duffin NSW 5602  
NBRS & Partners Pty Ltd VIC 51197

nbrs.com.au  
ABN 16 002 247 565

Project  
BLAYNEY MULTI PURPOSE SERVICE  
REDEVELOPMENT  
at  
3 Osman St, Blayney NSW 2799

for  
Health Infrastructure

Drawing Title  
GENERAL ARRANGEMENT PLAN -  
STAGE 3

Scale 1:250 @ A1  
Date 9/12/2024 11:40:48 AM

Revision 5


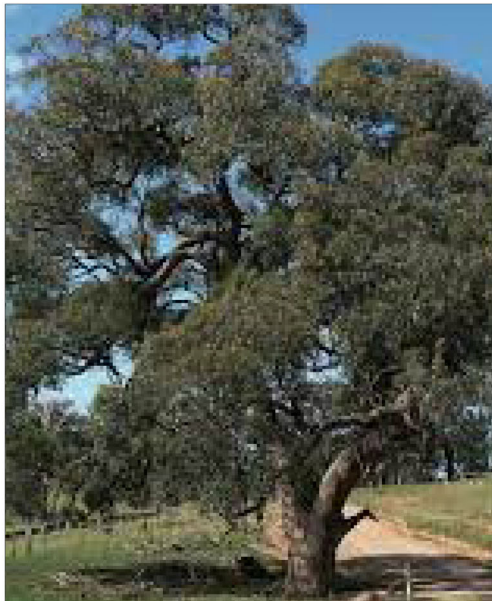
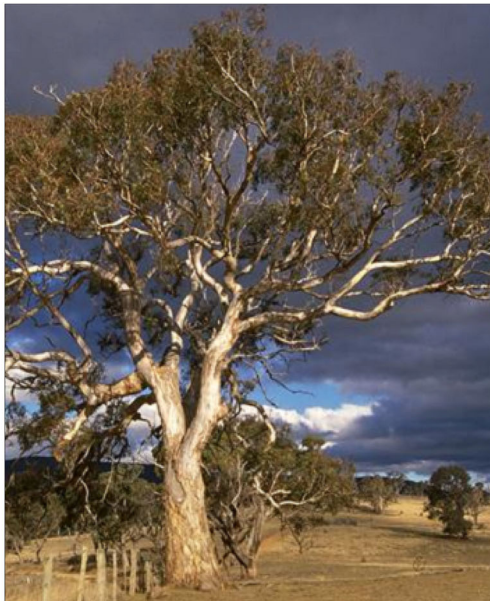

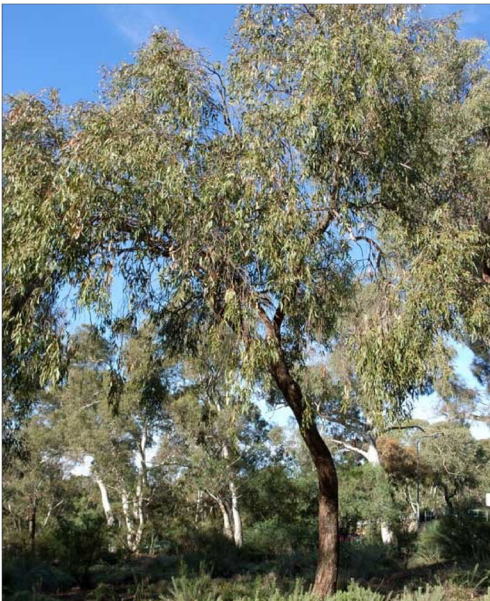
Drawing Reference  
130607-NBRS-LD-DWG-REF1202

Any form of replication of this drawing in full or in part without the written permission of NBRS+PARTNERS Pty Ltd constitutes an infringement of the copyright. © 2022























## TREES

|  |   |   |  |   |
|--|---|---|--|---|
|  |  |  |  |  |
| Red Stringybark  | Apple Box   | Yellow Box  | Mountain Gum   | Broad-leaved Peppermint   |
| <i>Eucalyptus macrorhyncha</i>   | <i>Eucalyptus bridgesiana</i>   | <i>Eucalyptus melliodora</i>  | <i>Eucalyptus goniocalyx</i>   | <i>Eucalyptus dives</i>   |

## MASS PLANTING


|   |  |  |   |  |  |  |  |  |
|---|--|--|---|--|--|--|--|--|
|  |  |  |  |  |  |  |  |  |
| Australian Bugle  | Rock Correa  | Tall Sedge   | Cut Leaf Daisy  | Yellow Buttons   | Sticky Hop Bush  | Climbing Salt Bush   | Knobby Club Rush   | Australian Indigo  |
| <i>Ajuga asutralis</i>  | <i>Correa glabra</i>   | <i>Carex appressa</i>  | <i>Brachyscome multifida</i>  | <i>Chrysocephalum apiculatum</i>   | <i>Dodonaea viscosa</i>  | <i>Einadia nutans</i>  | <i>Ficina nodosa</i>   | <i>Indigofera australis</i>  |

|  |     |                |
|--|-----|----------------|
| BCA Consultant<br>Blackett Maguire + Goldsmith Pty Ltd<br>Aaron Radfern<br>Suite 2, 56 Hudson Street, Hamilton, NSW, 2303<br>+61 2 9211 7777<br>aaron@bmplusg.com.au |     |                |
| -  |     |                |
| -  |     |                |
| ENGINEER - CIVIL & STRUCTURAL<br>SCP Consulting Pty. Ltd<br>Paul Siewert<br>Level 20/1 Market St, Sydney NSW 2000<br>02 8358 8717<br>Paul.Siewert@scpcconsult.com.au |     |                |
| Issue  | No. | Date           |
|  | 1   | 16/11/2023     |
|  | 2   | 09/10/2024     |
|  | 3   | 14/11/2024     |
|  | 4   | 09/12/2024     |
| Description  |     |                |
|  |     | FOR REF        |
|  |     | Draft REF Pack |
|  |     | REF Addendum   |
|  |     | REF Addendum   |
| Chkd   |     |                |
|  |     | DB             |
|  |     | NBRS           |
|  |     | NBRS           |
|  |     | NBRS           |
| Changes to this Revision   |     |                |


|  |   |   |  |   |   |   |   |   |
|--|---|---|--|---|---|---|---|---|
|  |  |  |  |  |  |  |  |  |
| Tall Bluebell  | Lomandra multiflora   | Wallaby Grass   | Rice Flower  | Kangaroo Grass  | Speargrass  | Purpe Wiregrass   | Grey Tussock Grass  | Common Rush   |
| <i>Wahlenbergia stricta</i>  | <i>Many-flowered mat-rush</i>   | <i>Rytidosperma racemosum</i>   | <i>Ozothamnus diosmifoliusa</i>  | <i>Themeda australis</i>  | <i>Austrostipa scabra</i>   | <i>Aristida ramosa</i>  | <i>Poa sieberiana</i>   | <i>Juncus usitatus</i>  |

|  |          |          |
|--|----------|----------|
| NBRS   |          |          |
| +61 2 9922 2344  |          |          |
| nbrs.com.au  |          |          |
| Nominated Architect:<br>Andrew Duffin NSW 5602   |          |          |
| NBRS & Partners Pty Ltd VIC 51197  |          |          |
| ABN 16 002 247 565   |          |          |
| Project  |          |          |
| BLAYNEY MULTI PURPOSE SERVICE REDEVELOPMENT  |          |          |
| at   |          |          |
| 3 Osman St, Blayney NSW 2799   |          |          |
| for  |          |          |
| Health Infrastructure  |          |          |
| Drawing Title  |          |          |
| PLANTING PALETTE   |          |          |
| Scale  | NTS @ A1 | Revision |
| Date   |          | 4        |
| 9/12/2024 11:41:24 AM  |          |          |
| Drawing Reference  |          |          |
| 130607-NBRS-LD-DWG-REF3000   |          |          |
| Any form of replication of this drawing in full or in part without the written permission of NBRS+PARTNERS Pty Ltd constitutes an infringement of the copyright. |          |          |
| © 2022   |          |          |




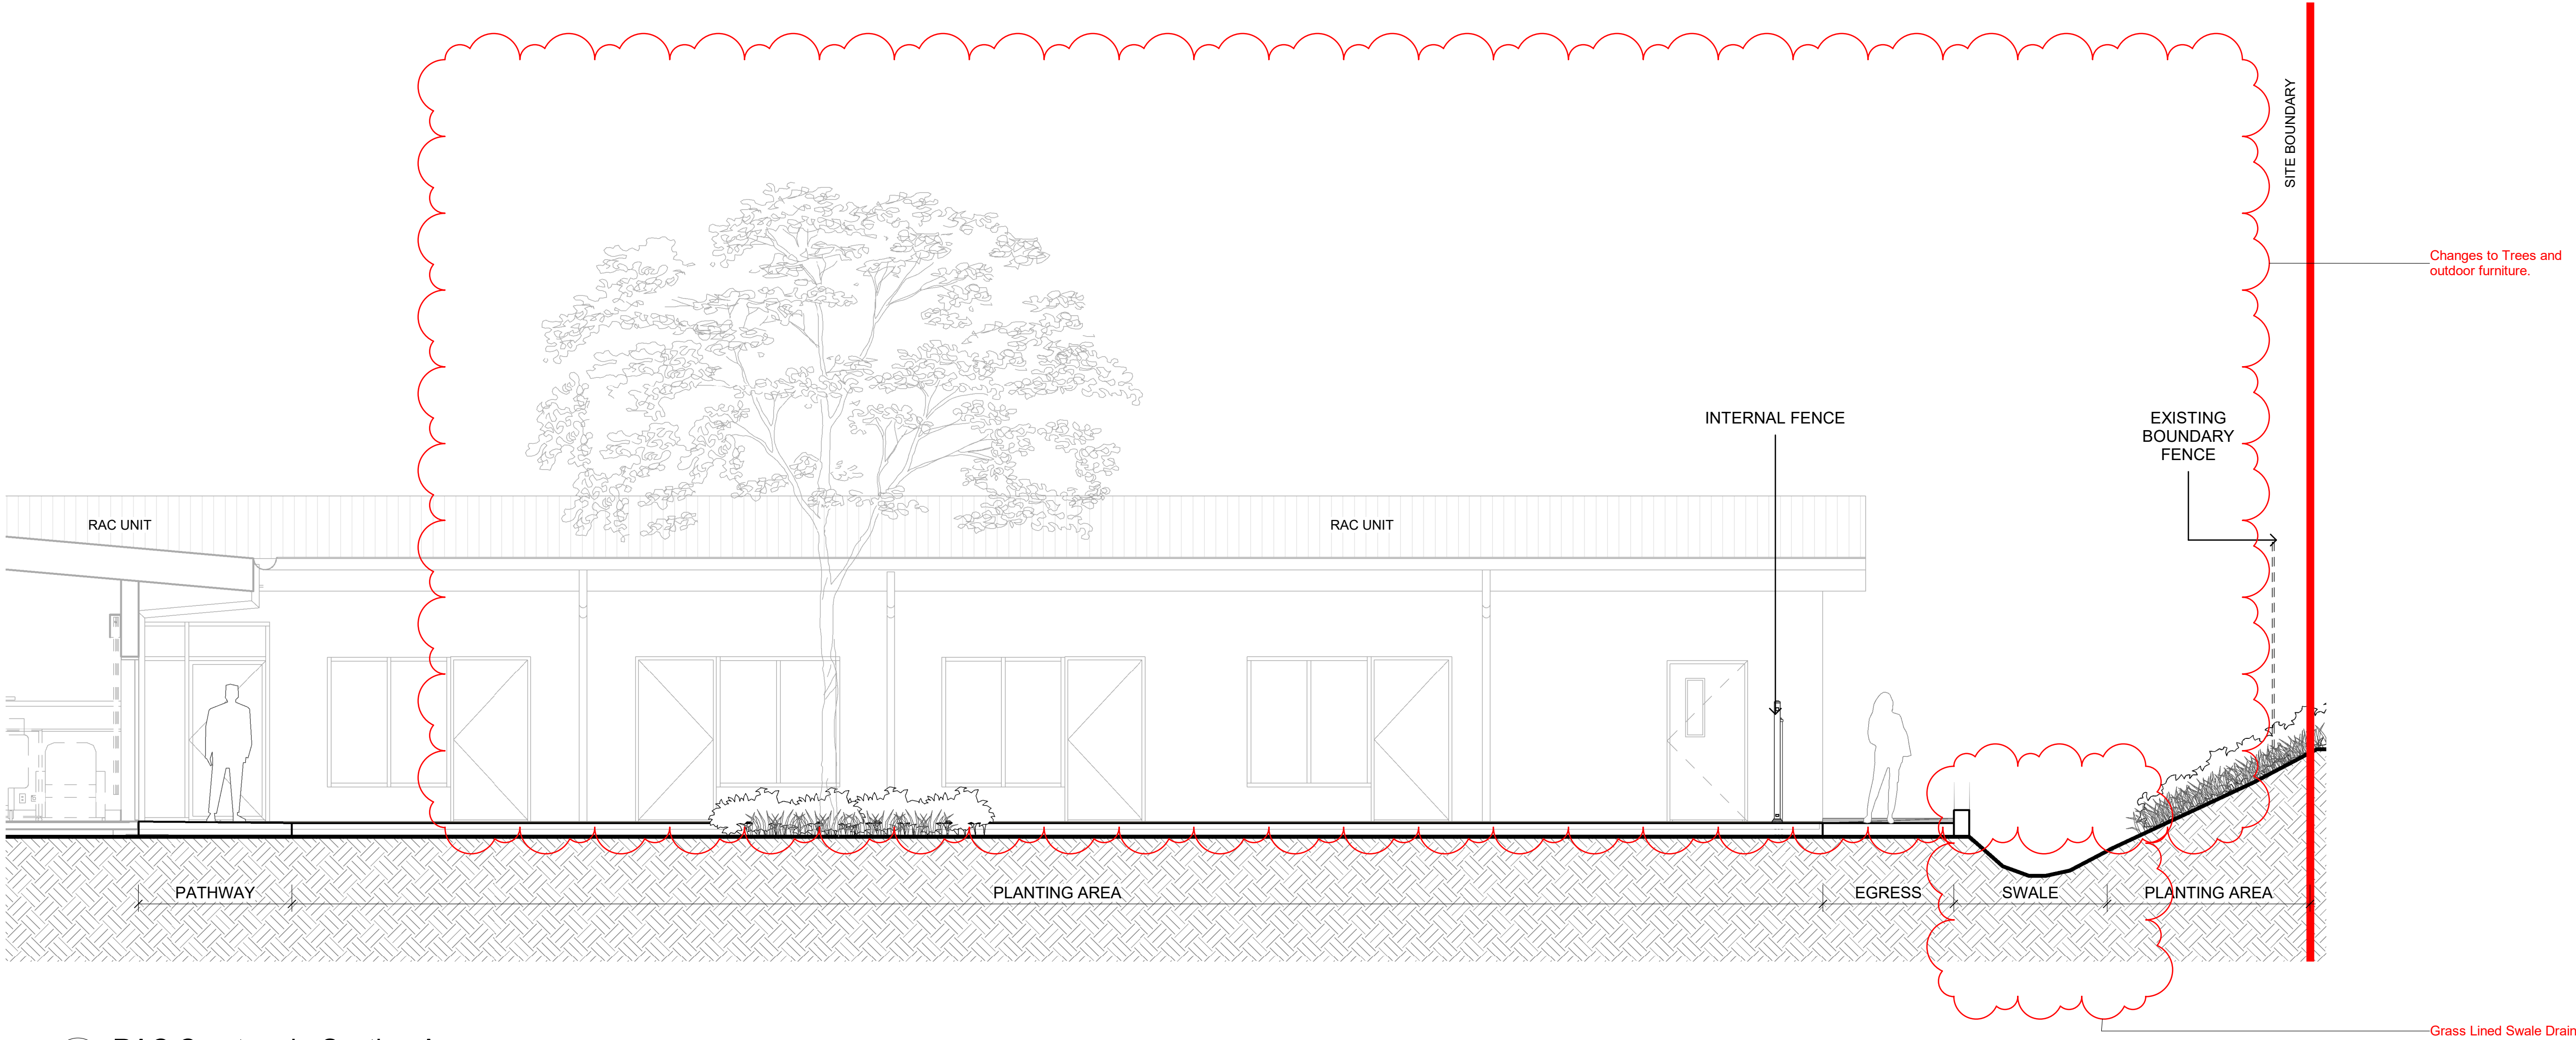

A RAC Courtyard - Section A  
1 : 50

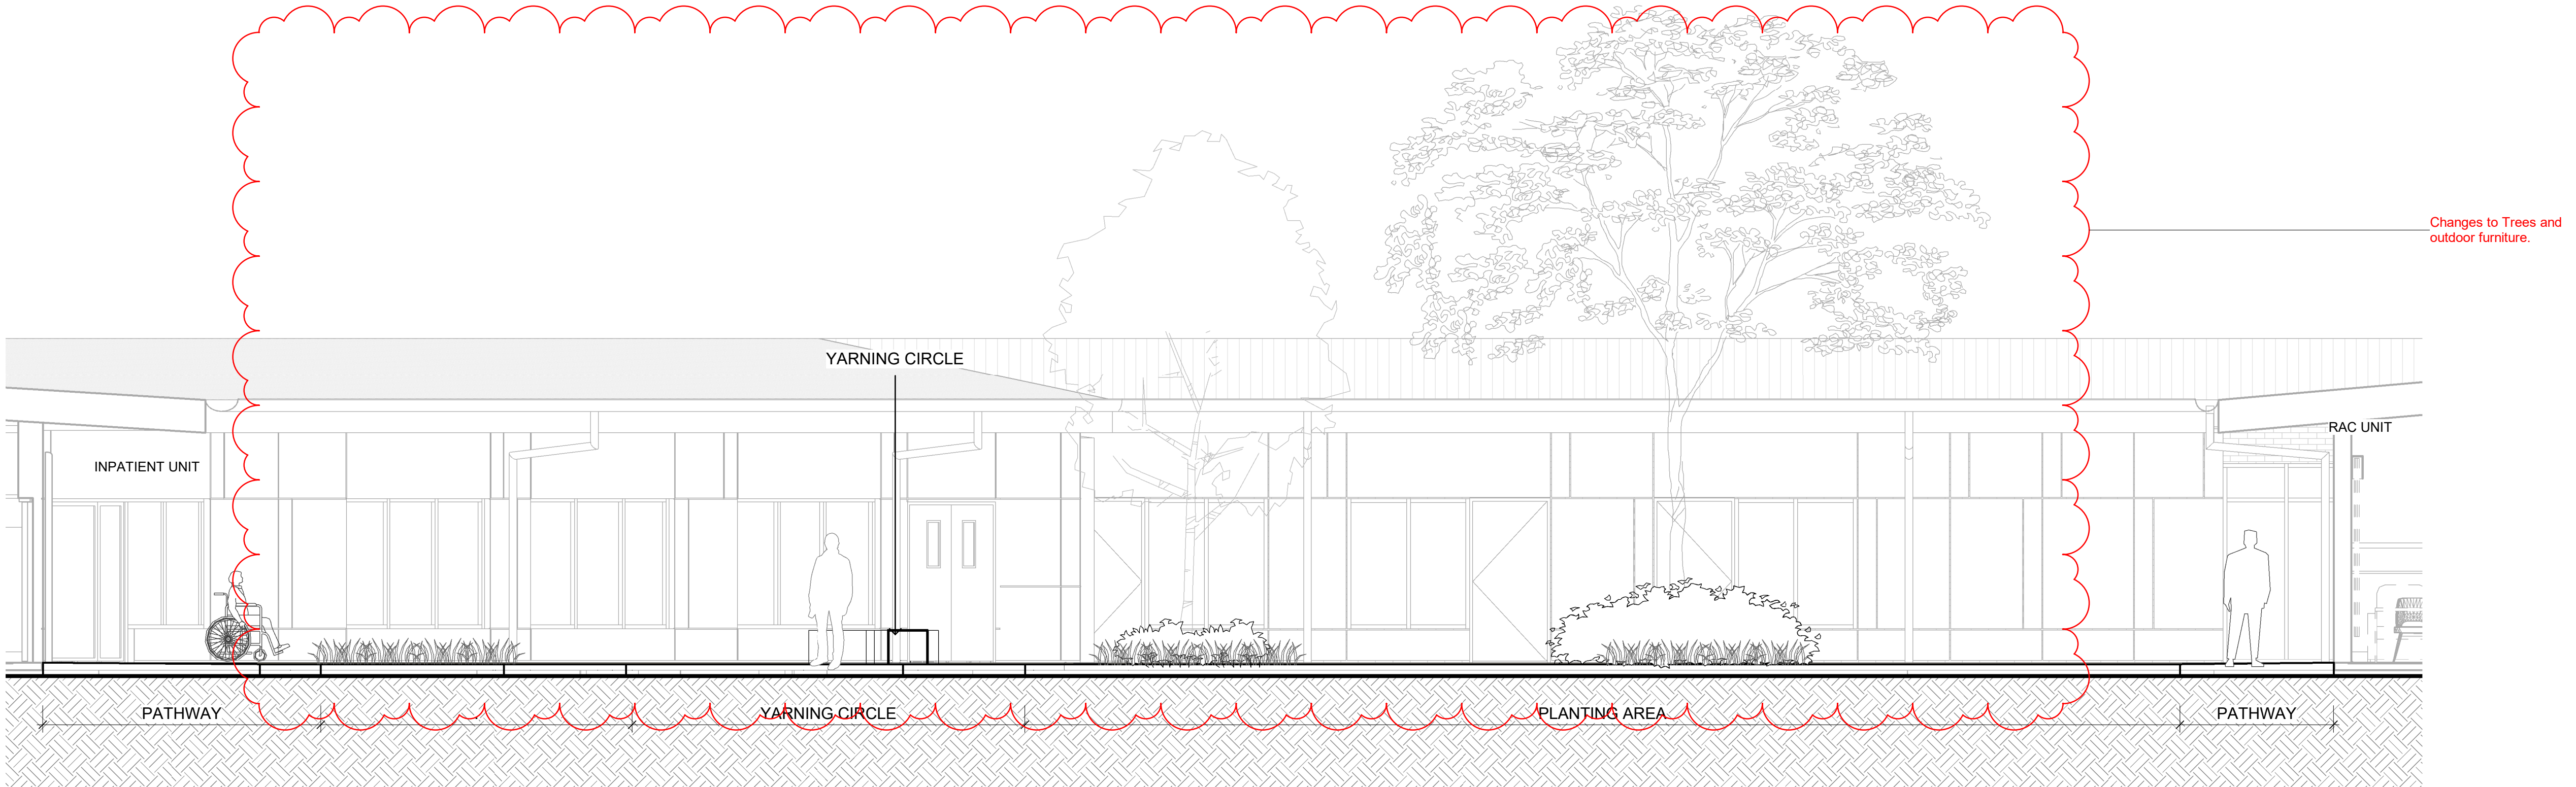

B RAC Courtyard - Section B  
1 : 50

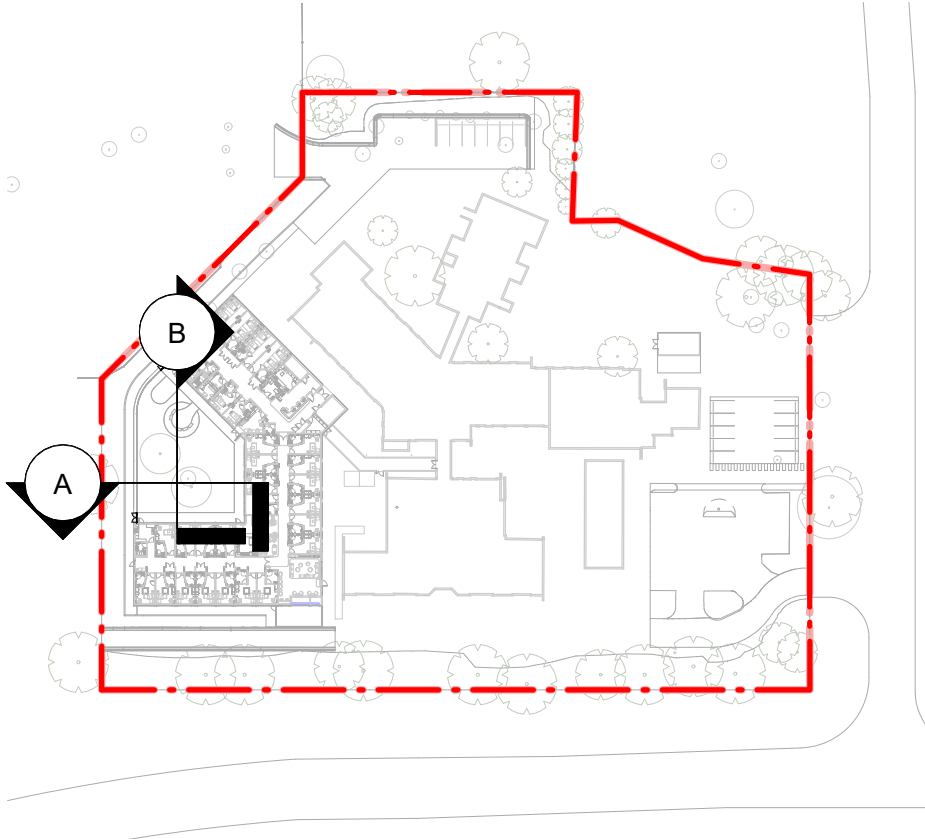

BCA Consultant  
Blackett Maguire + Goldsmith Pty Ltd  
Aaron Radfern  
Suite 2, 56 Hudson Street, Hamilton, NSW, 2303  
+61 2 9211 7777  
aaron@bmplusg.com.au

ENGINEER - CIVIL & STRUCTURAL  
SCP Consulting Pty. Ltd  
Paul Siewert  
Level 20/1 Market St, Sydney NSW 2000  
02 8358 8717  
Paul.Siewert@scpconsult.com.au

| ISSUE |            |                | Chkd |
|-------|------------|----------------|------|
| No.   | Date       | Description    |      |
| 1     | 16/11/2023 | FOR REF        | DB   |
| 2     | 09/10/2024 | Draft REF Pack | NBRS |
| 3     | 14/11/2024 | REF Addendum   | NBRS |
| 4     | 09/12/2024 | REF Addendum   | NBRS |


Changes to this Revision



NBRS  
+61 2 9922 2344  
nbrs.com.au  
Nominated Architect:  
Andrew Duffin NSW 5602  
NBRS & Partners Pty Ltd VIC 51197  
ABN 16 002 247 565


Project  
BLAYNEY MULTI PURPOSE SERVICE  
REDEVELOPMENT  
at  
3 Osman St, Blayney NSW 2799  
for  
Health Infrastructure

Drawing Title  
LANDSCAPE SECTIONS

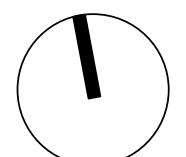
|   |                            |          |
|---|----------------------------|----------|
|  | Scale 1:50 @ A1            | Revision |
|   | Date 9/12/2024 11:41:45 AM | 4        |

Drawing Reference  
130607-NBRS-LD-DWG-REF6001  
Any form of replication of this drawing in full or in part without the written permission of NBRS+PARTNERS Pty Ltd constitutes an infringement of the copyright.  
© 2022



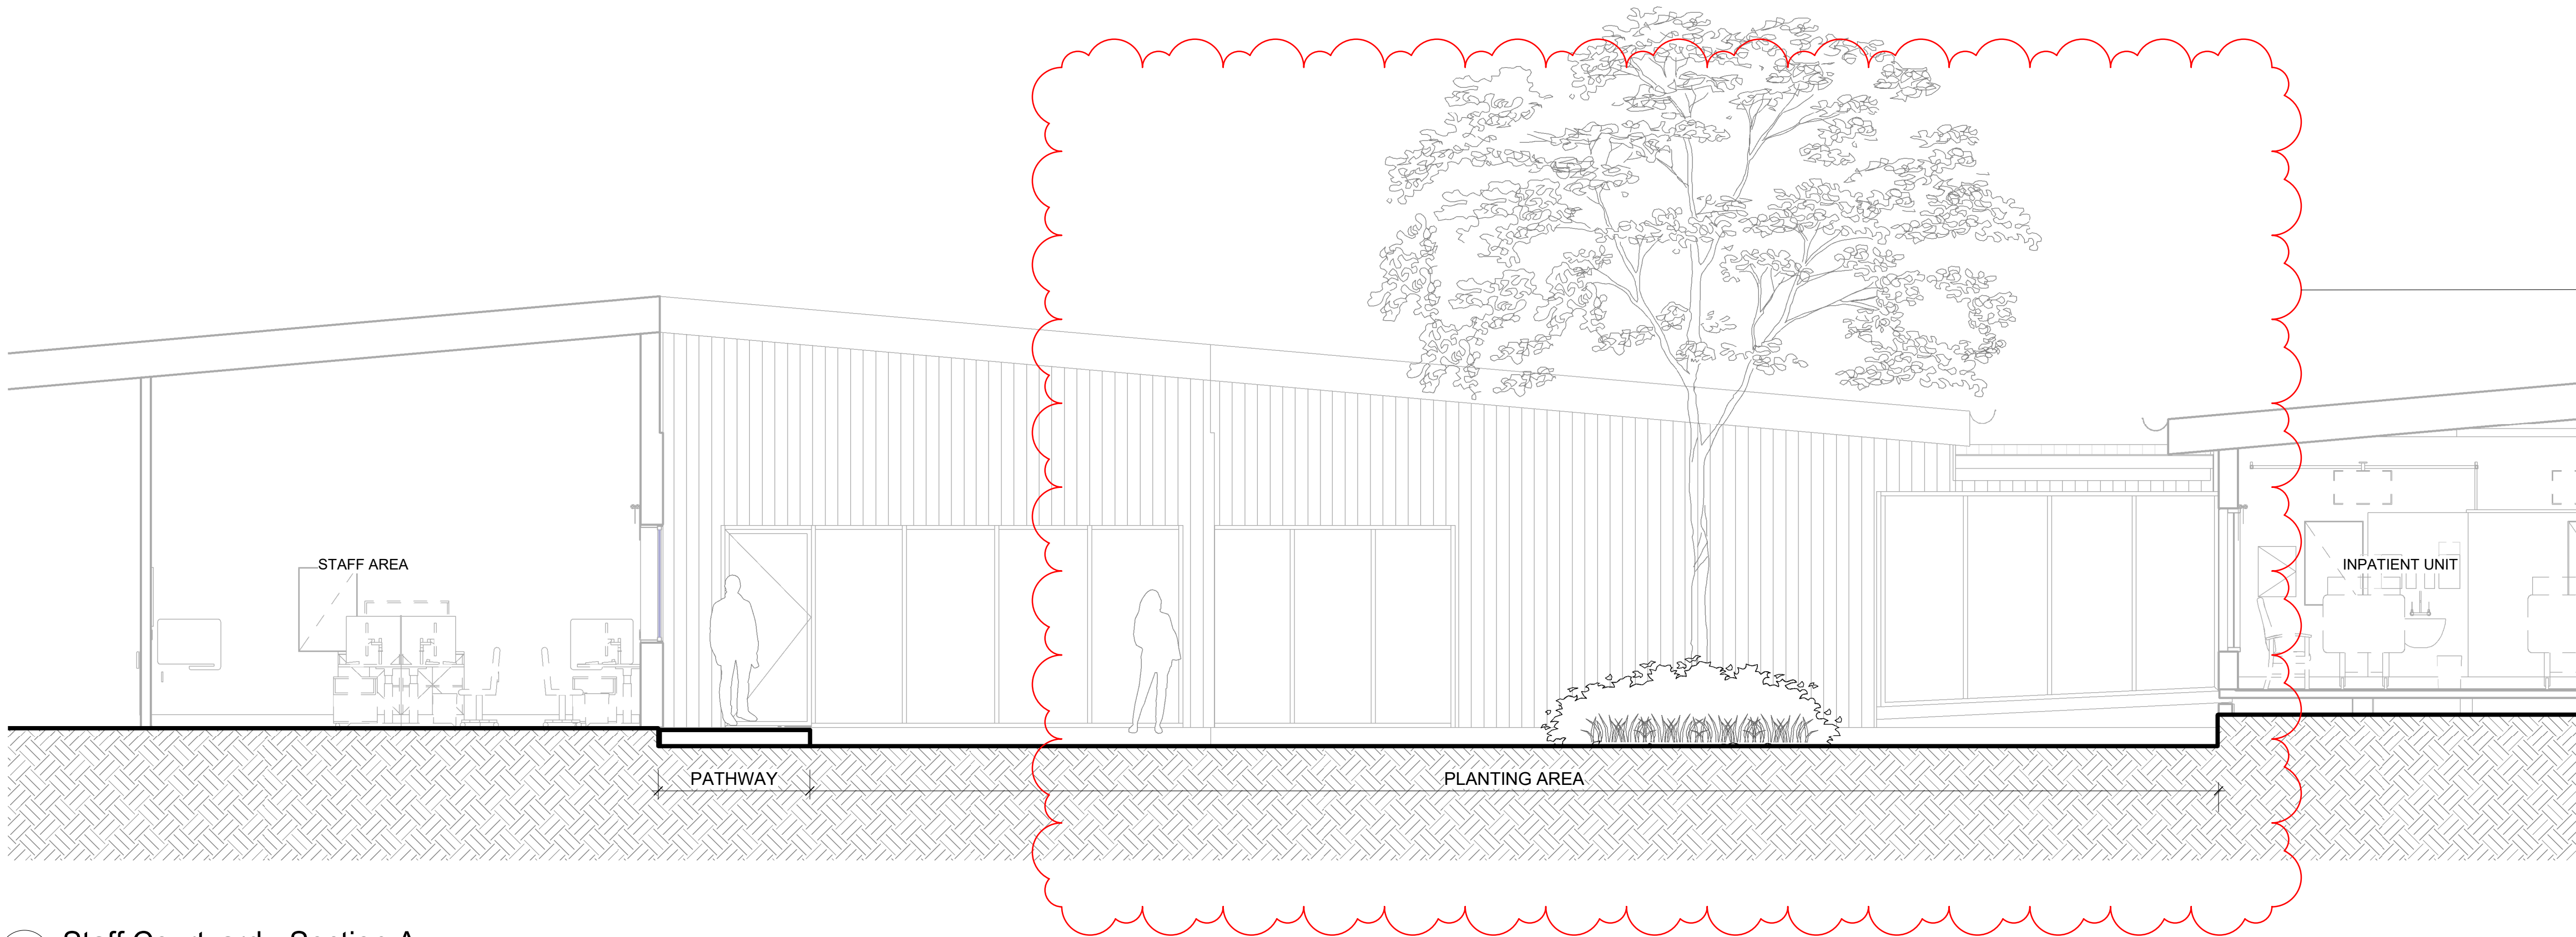


Changes to Trees and  
outdoor furniture.

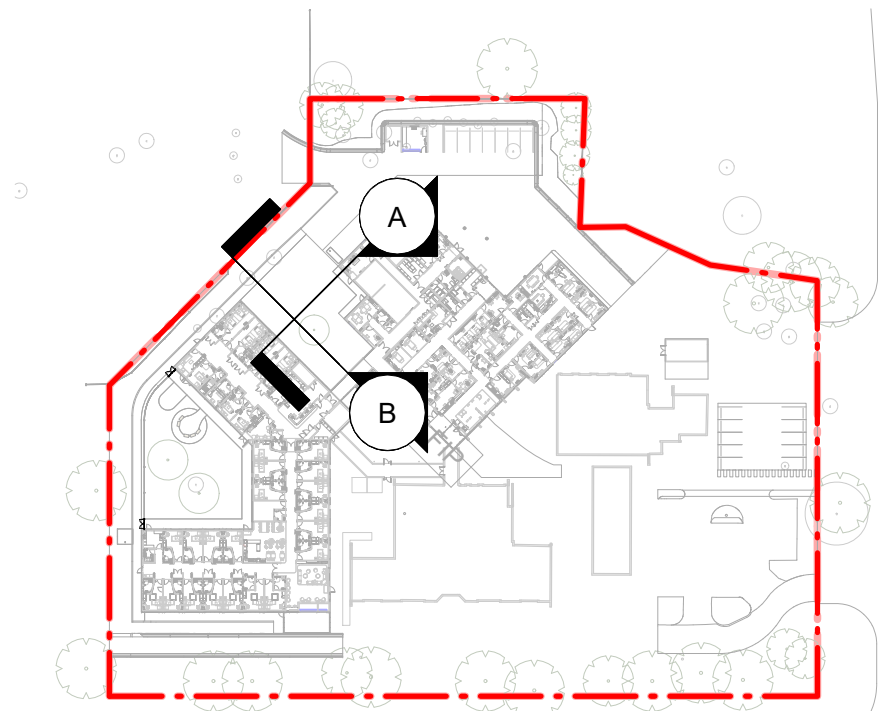

A Staff Courtyard - Section A

1 : 50

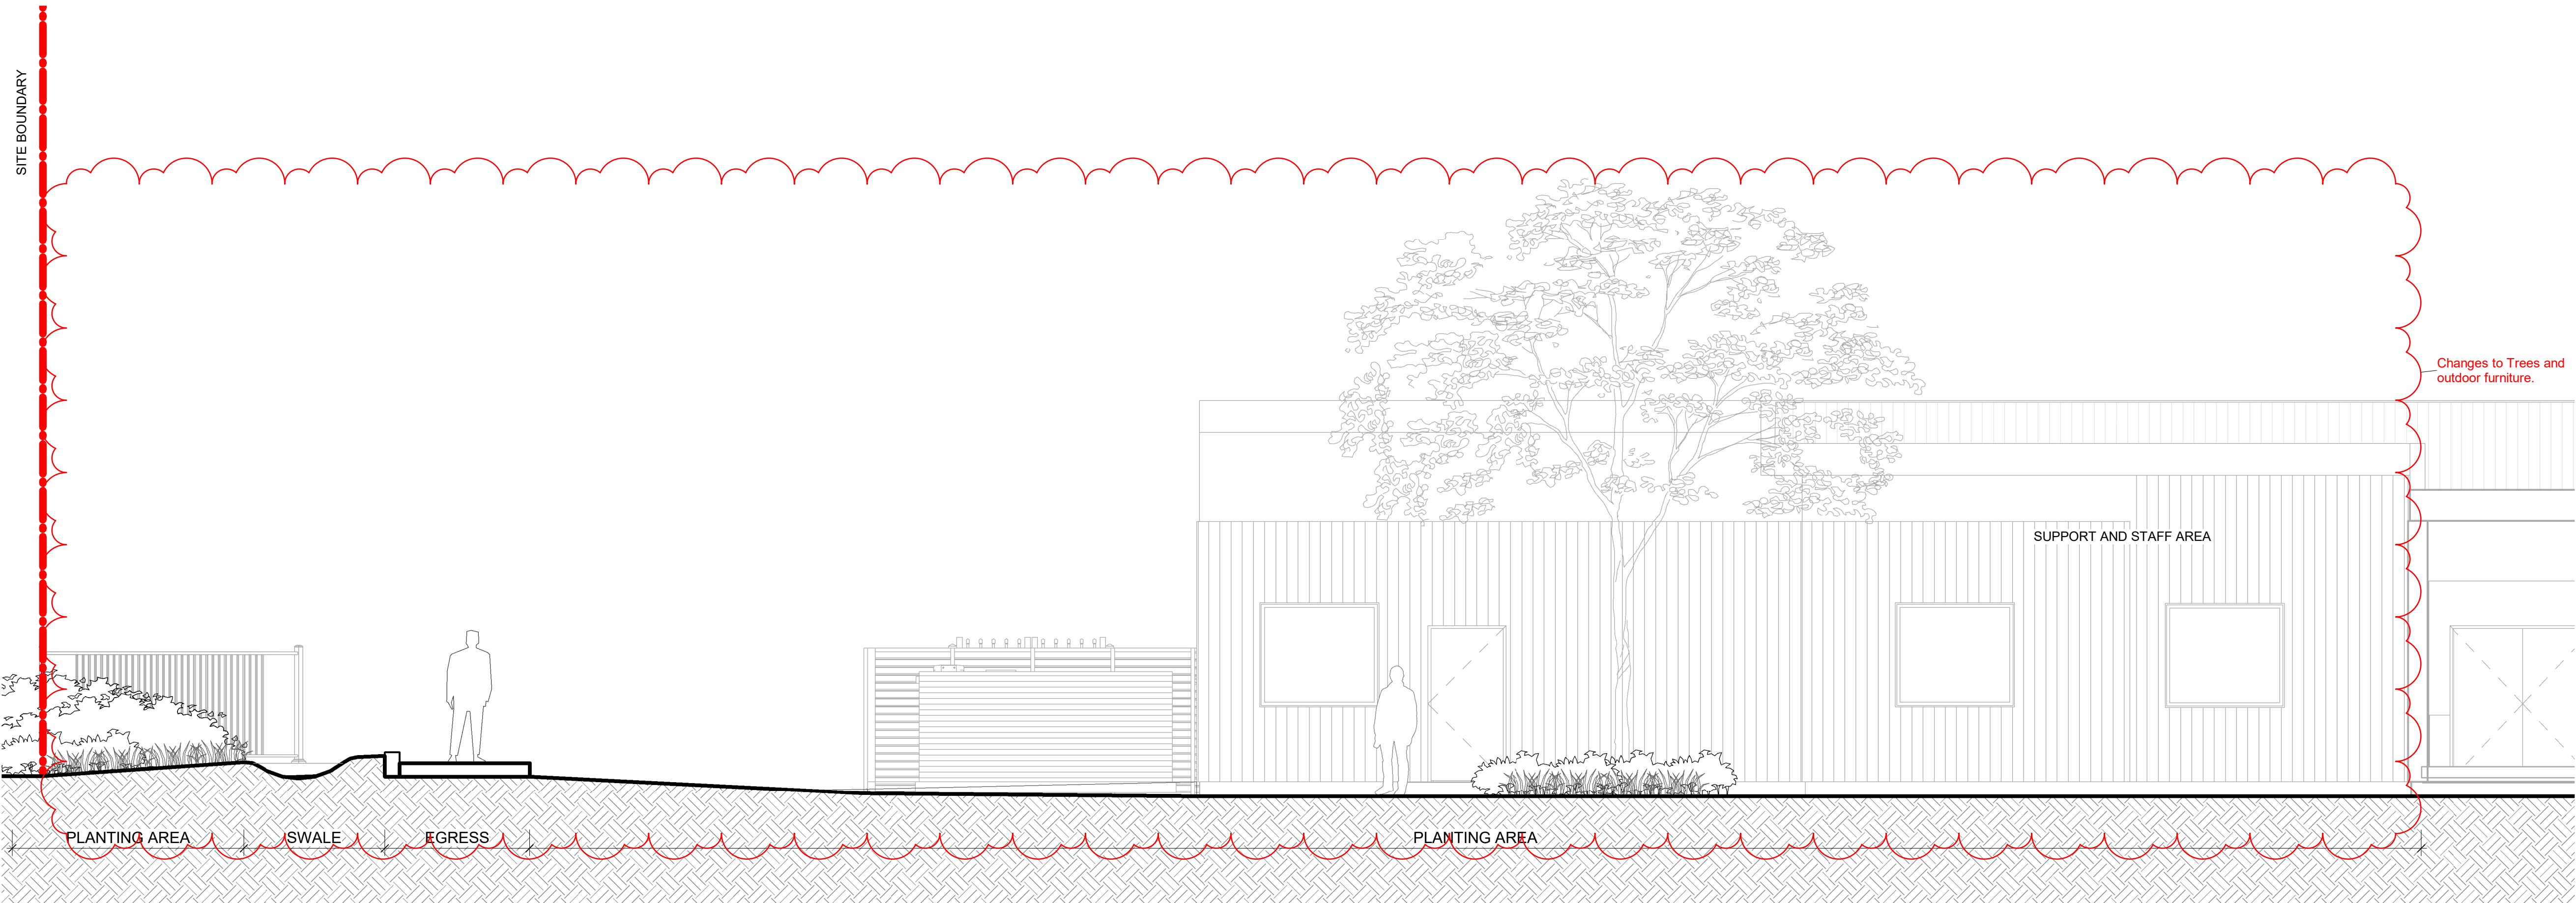

Changes to Trees and  
outdoor furniture.

B Staff Courtyard - Section B

1 : 50

BCA Consultant  
Blackett Maguire + Goldsmith Pty Ltd  
Aaron Radfern  
Suite 2, 56 Hudson Street, Hamilton, NSW, 2303  
+61 2 9211 7777  
aaron@bmplusg.com.au

ENGINEER - CIVIL & STRUCTURAL  
SCP Consulting Pty. Ltd  
Paul Siewert  
Level 20/1 Market St, Sydney NSW 2000  
02 8358 8717  
Paul.Siewert@scpconsult.com.au

| ISSUE |            |                |      |
|-------|------------|----------------|------|
| No.   | Date       | Description    | Chkd |
| 1     | 16/11/2023 | FOR REF        | DB   |
| 2     | 09/10/2024 | Draft REF Pack | NBRS |
| 3     | 14/11/2024 | REF Addendum   | NBRS |
| 4     | 09/12/2024 | REF Addendum   | NBRS |

Changes to this Revision



+61 2 9922 2344  
nbrs.com.au  
Nominated Architect:  
Andrew Duffin NSW 5602  
NBRS & Partners Pty Ltd VIC 51197  
ABN 16 002 247 565

Project  
BLAYNEY MULTI PURPOSE SERVICE  
REDEVELOPMENT  
at  
3 Osman St, Blayney NSW 2799


for  
Health Infrastructure

Drawing Title  
LANDSCAPE SECTIONS


| Scale | 1:50 @ A1             | Revision |
|-------|-----------------------|----------|
|       |                       |          |
| Date  | 9/12/2024 11:42:04 AM | 4        |

Drawing Reference  
130607-NBRS-LD-DWG-REF6002  
Any form of replication of this drawing in full or in part without the written permission of NBRS+PARTNERS Pty Ltd constitutes an infringement of the copyright.  
© 2022



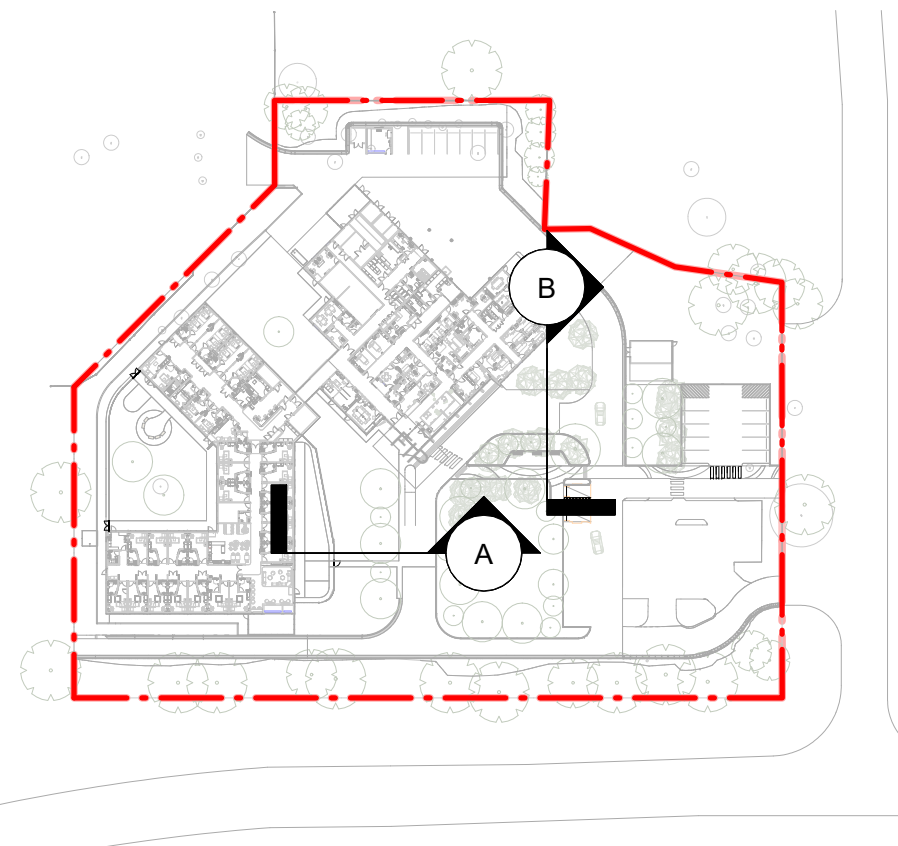

Changes to Trees and outdoor furniture.

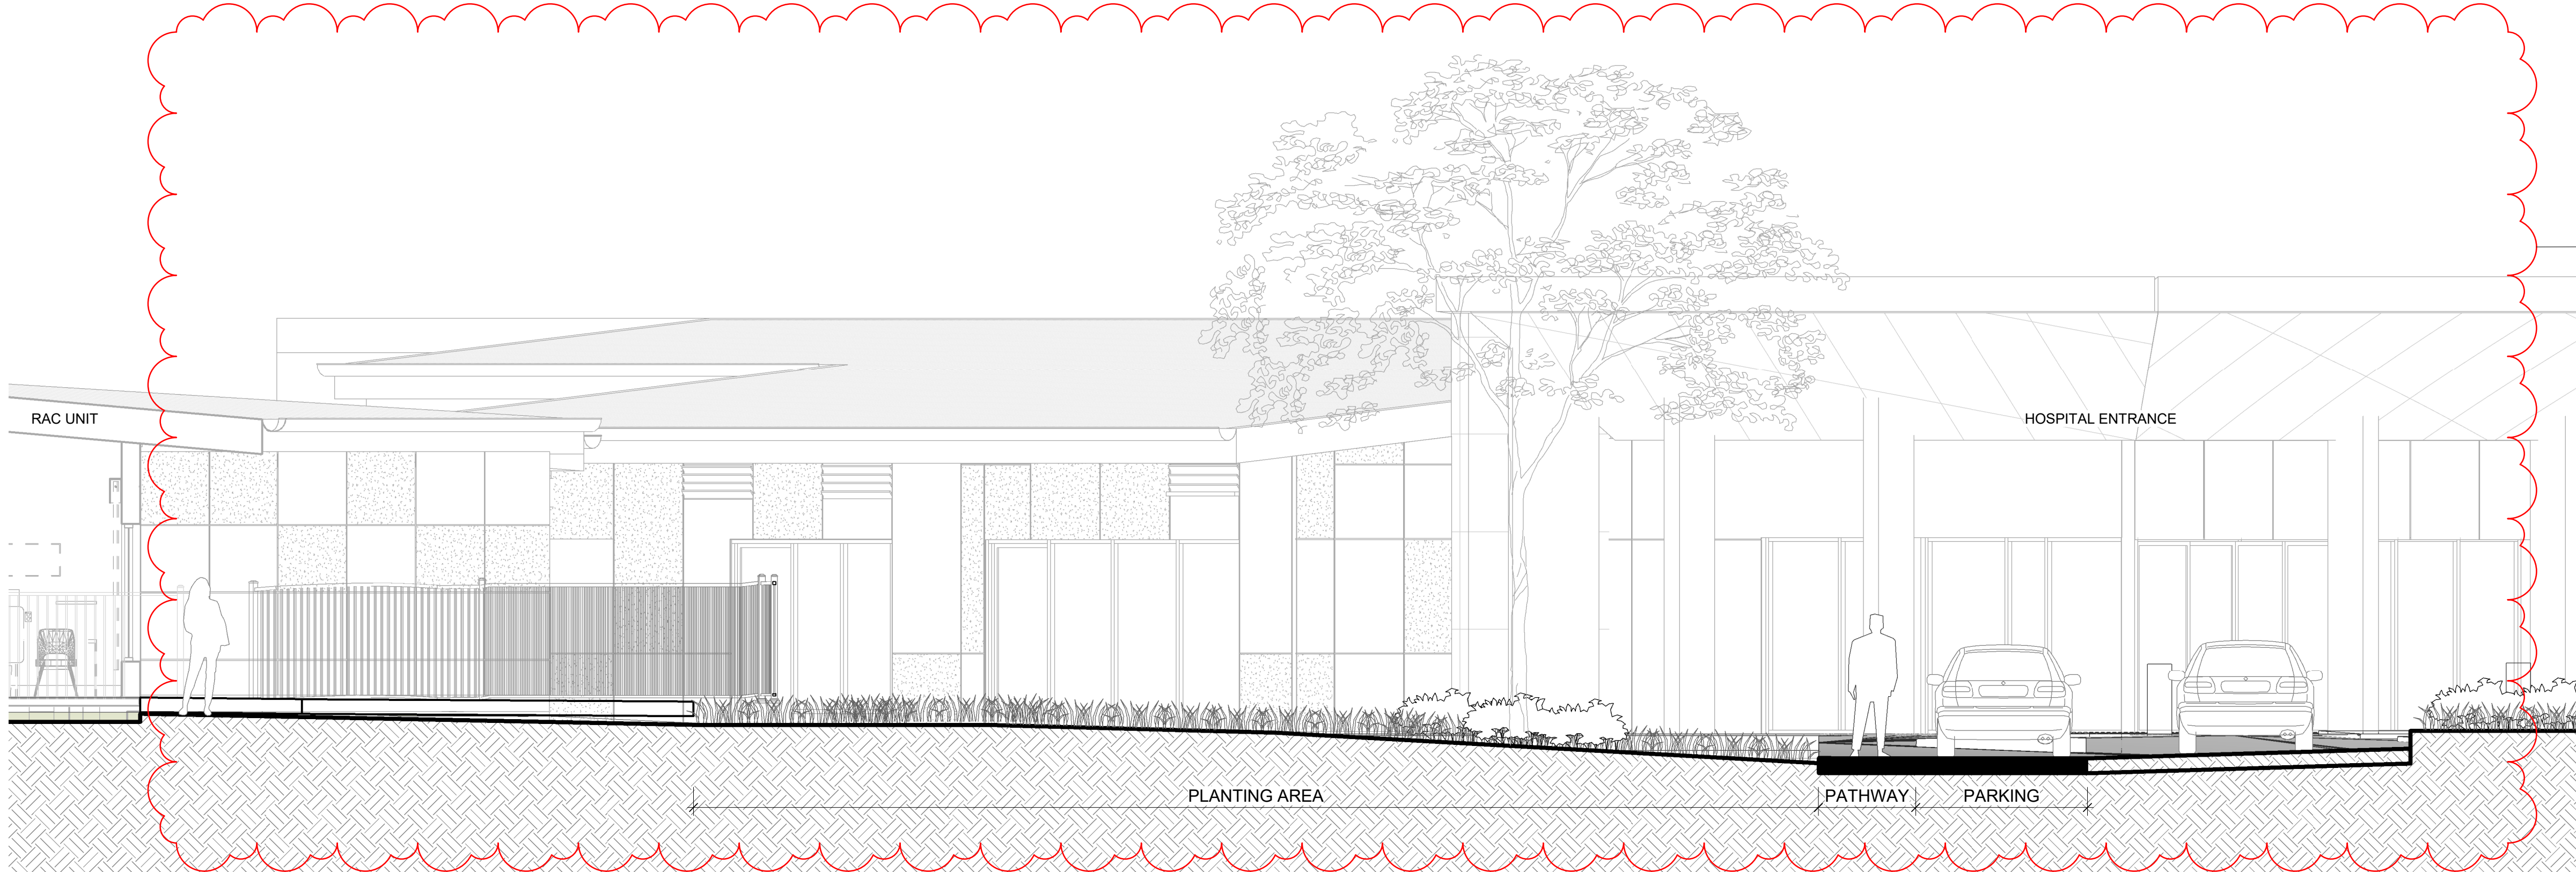

A Inpatient Courtyard - Section A  
1 : 50

BCA Consultant  
Blackett Maguire + Goldsmith Pty Ltd  
Aaron Radfern  
Suite 2, 56 Hudson Street, Hamilton, NSW, 2303  
+61 2 9211 7777  
aaron@bmplusg.com.au

ENGINEER - CIVIL & STRUCTURAL  
SCP Consulting Pty. Ltd  
Paul Siewert  
Level 20/1 Market St, Sydney NSW 2000  
02 8358 8717  
Paul.Siewert@scpcconsult.com.au

| ISSUE |            |                |      |
|-------|------------|----------------|------|
| No.   | Date       | Description    | Chkd |
| 1     | 16/11/2023 | FOR REF        | DB   |
| 2     | 09/10/2024 | Draft REF Pack | NBRS |
| 3     | 14/11/2024 | REF Addendum   | NBRS |
| 4     | 09/12/2024 | REF Addendum   | NBRS |

Changes to this Revision



+61 2 9922 2344  
nbrs.com.au  
Nominated Architect:  
Andrew Duffin NSW 5602  
NBRS & Partners Pty Ltd VIC 51197  
ABN 16 002 247 565

Project  
BLAYNEY MULTI PURPOSE SERVICE  
REDEVELOPMENT  
at  
3 Osman St, Blayney NSW 2799

for  
Health Infrastructure


Drawing Title  
LANDSCAPE SECTIONS

Scale 1:50 @ A1  
Date 9/12/2024 11:42:31 AM  
Revision 4

Drawing Reference  
130607-NBRS-LD-DWG-REF6003

Any form of replication of this drawing in full or in part without the written permission of NBRS+PARTNERS Pty Ltd constitutes an infringement of the copyright.  
© 2022

Changes to Trees and outdoor furniture.

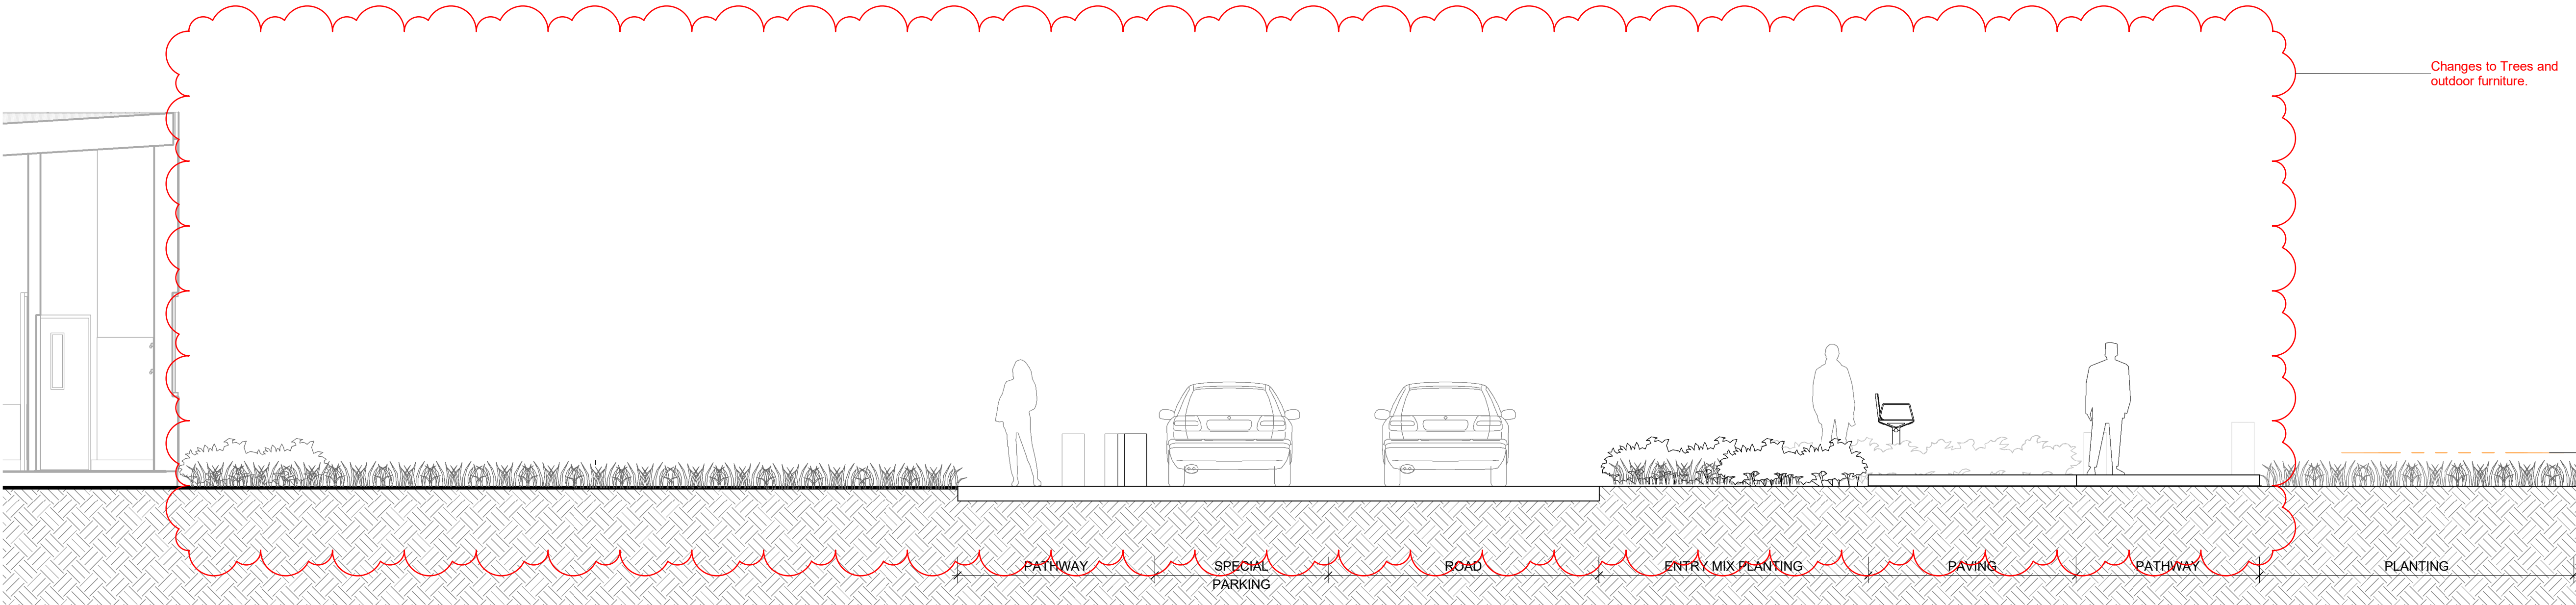

B Entry Area - Section B  
1 : 50