

ROUSE HILL HIGH SCHOOL UPGRADES



DA DRAWING LIST		
DWG #	DRAWING TITLE	REV
REF 0000	COVER PAGE	C5
REF 0001	SITE CONTEXT AND ANALYSIS PLAN	C5
REF 0002	LOCATION PLAN	C5
REF 0003	EXISTING SITE PLAN	C5
REF 0004	PROPOSED SITE PLAN	C5
REF 0020	STAGING PLANS- STAGE 1	C5
REF 0021	STAGING PLANS- STAGE 2	C5
REF 0022	STAGING PLANS- STAGE 3	C5
REF 0023	STAGING PLANS- STAGE 4	C5
REF 0050	EXTERNAL WORK DETAIL- SITE PLAN	C5
REF 0051	EXTERNAL WORK DETAIL- SHEET 2	C5
REF 0052	EXTERNAL WORK DETAIL- SHEET 3	C5
REF 0053	EXTERNAL WORK DETAIL- SHEET 4	C5
REF 0110	GROUND FLOOR PLAN	C5
REF 0120	FIRST FLOOR PLAN	C5
REF 0130	ROOF PLAN	C5
REF 0200	SITE ELEVATIONS SHEET 1	C5
REF 0201	SITE ELEVATIONS SHEET 2	C5
REF 0210	BUILDING ELEVATION SHEET 1	C5
REF 0211	BUILDING ELEVATION SHEET 2	C5
REF 0301	SITE SECTIONS	C5
REF 0310	BUILDING SECTIONS	C5
REF 0400	MATERIAL & FINISHES SCHEDULE	C5
REF 0510	SHADOW DIAGRAMS- SOLSTICES	C5
REF 0511	SHADOW DIAGRAMS-EQUINOX	C5

ARCHITECT

djrd
djrd
architects

T+612 9319 2955
ABN: 48 942 921 969
Nominated Architects
Andrew Hipwell 6562
Daniel Beekwilder 6192

63 Myrtle Street
Chippendale NSW
2008
Sydney Australia
djrd.com.au

STRUCTURE & CIVIL

enstruct

SERVICES



LANDSCAPE ARCHITECT



SITE IMAGE
Landscape Architects

CLIENT



Education
School Infrastructure

PROJECT

ROUSE HILL HIGH SCHOOL UPGRADE

DESCRIPTION

COVER PAGE

PROJECT No
22_409

DRAWING No
RHHS-DJRD-11-XX-DR-A-REF 0000

REV

C5

EXISTING SITE CONTEXT



1. MAIN SCHOOL ENTRY



2. MAIN SCHOOL ENTRY



3. SERVICES ENTRY



4. REAR SCHOOL ENTRY



5. PLAYING FIELD



6. COLA



7. BLOCK B & F



8. BLOCK F



9. COLA




10. BUILDING B TO COLA



11. EXISTING COVERED WALKWAY & BRIDGE

SITE PLAN LEGEND

- WINTER PREVAILING WINDS
- SUMMER PREVAILING WINDS
- WINTER SUN PATH
- SUMMER SUN PATH
- EXISTING BUILDING REMAINING IN USE
- BUSHFIRE ZONE BAL 12.5
- BUSHFIRE ZONE BAL 19
- SITE BOUNDARY
- PUBLIC BUS ROUTE (601, 605, 617, 633)
- PUBLIC BUS STOP (601, 605, 617, 633)
- PROPOSED NEW BUILD
- APZ
- PICK UP DROP OFF AREA
- PEDESTRIAN CROSSING

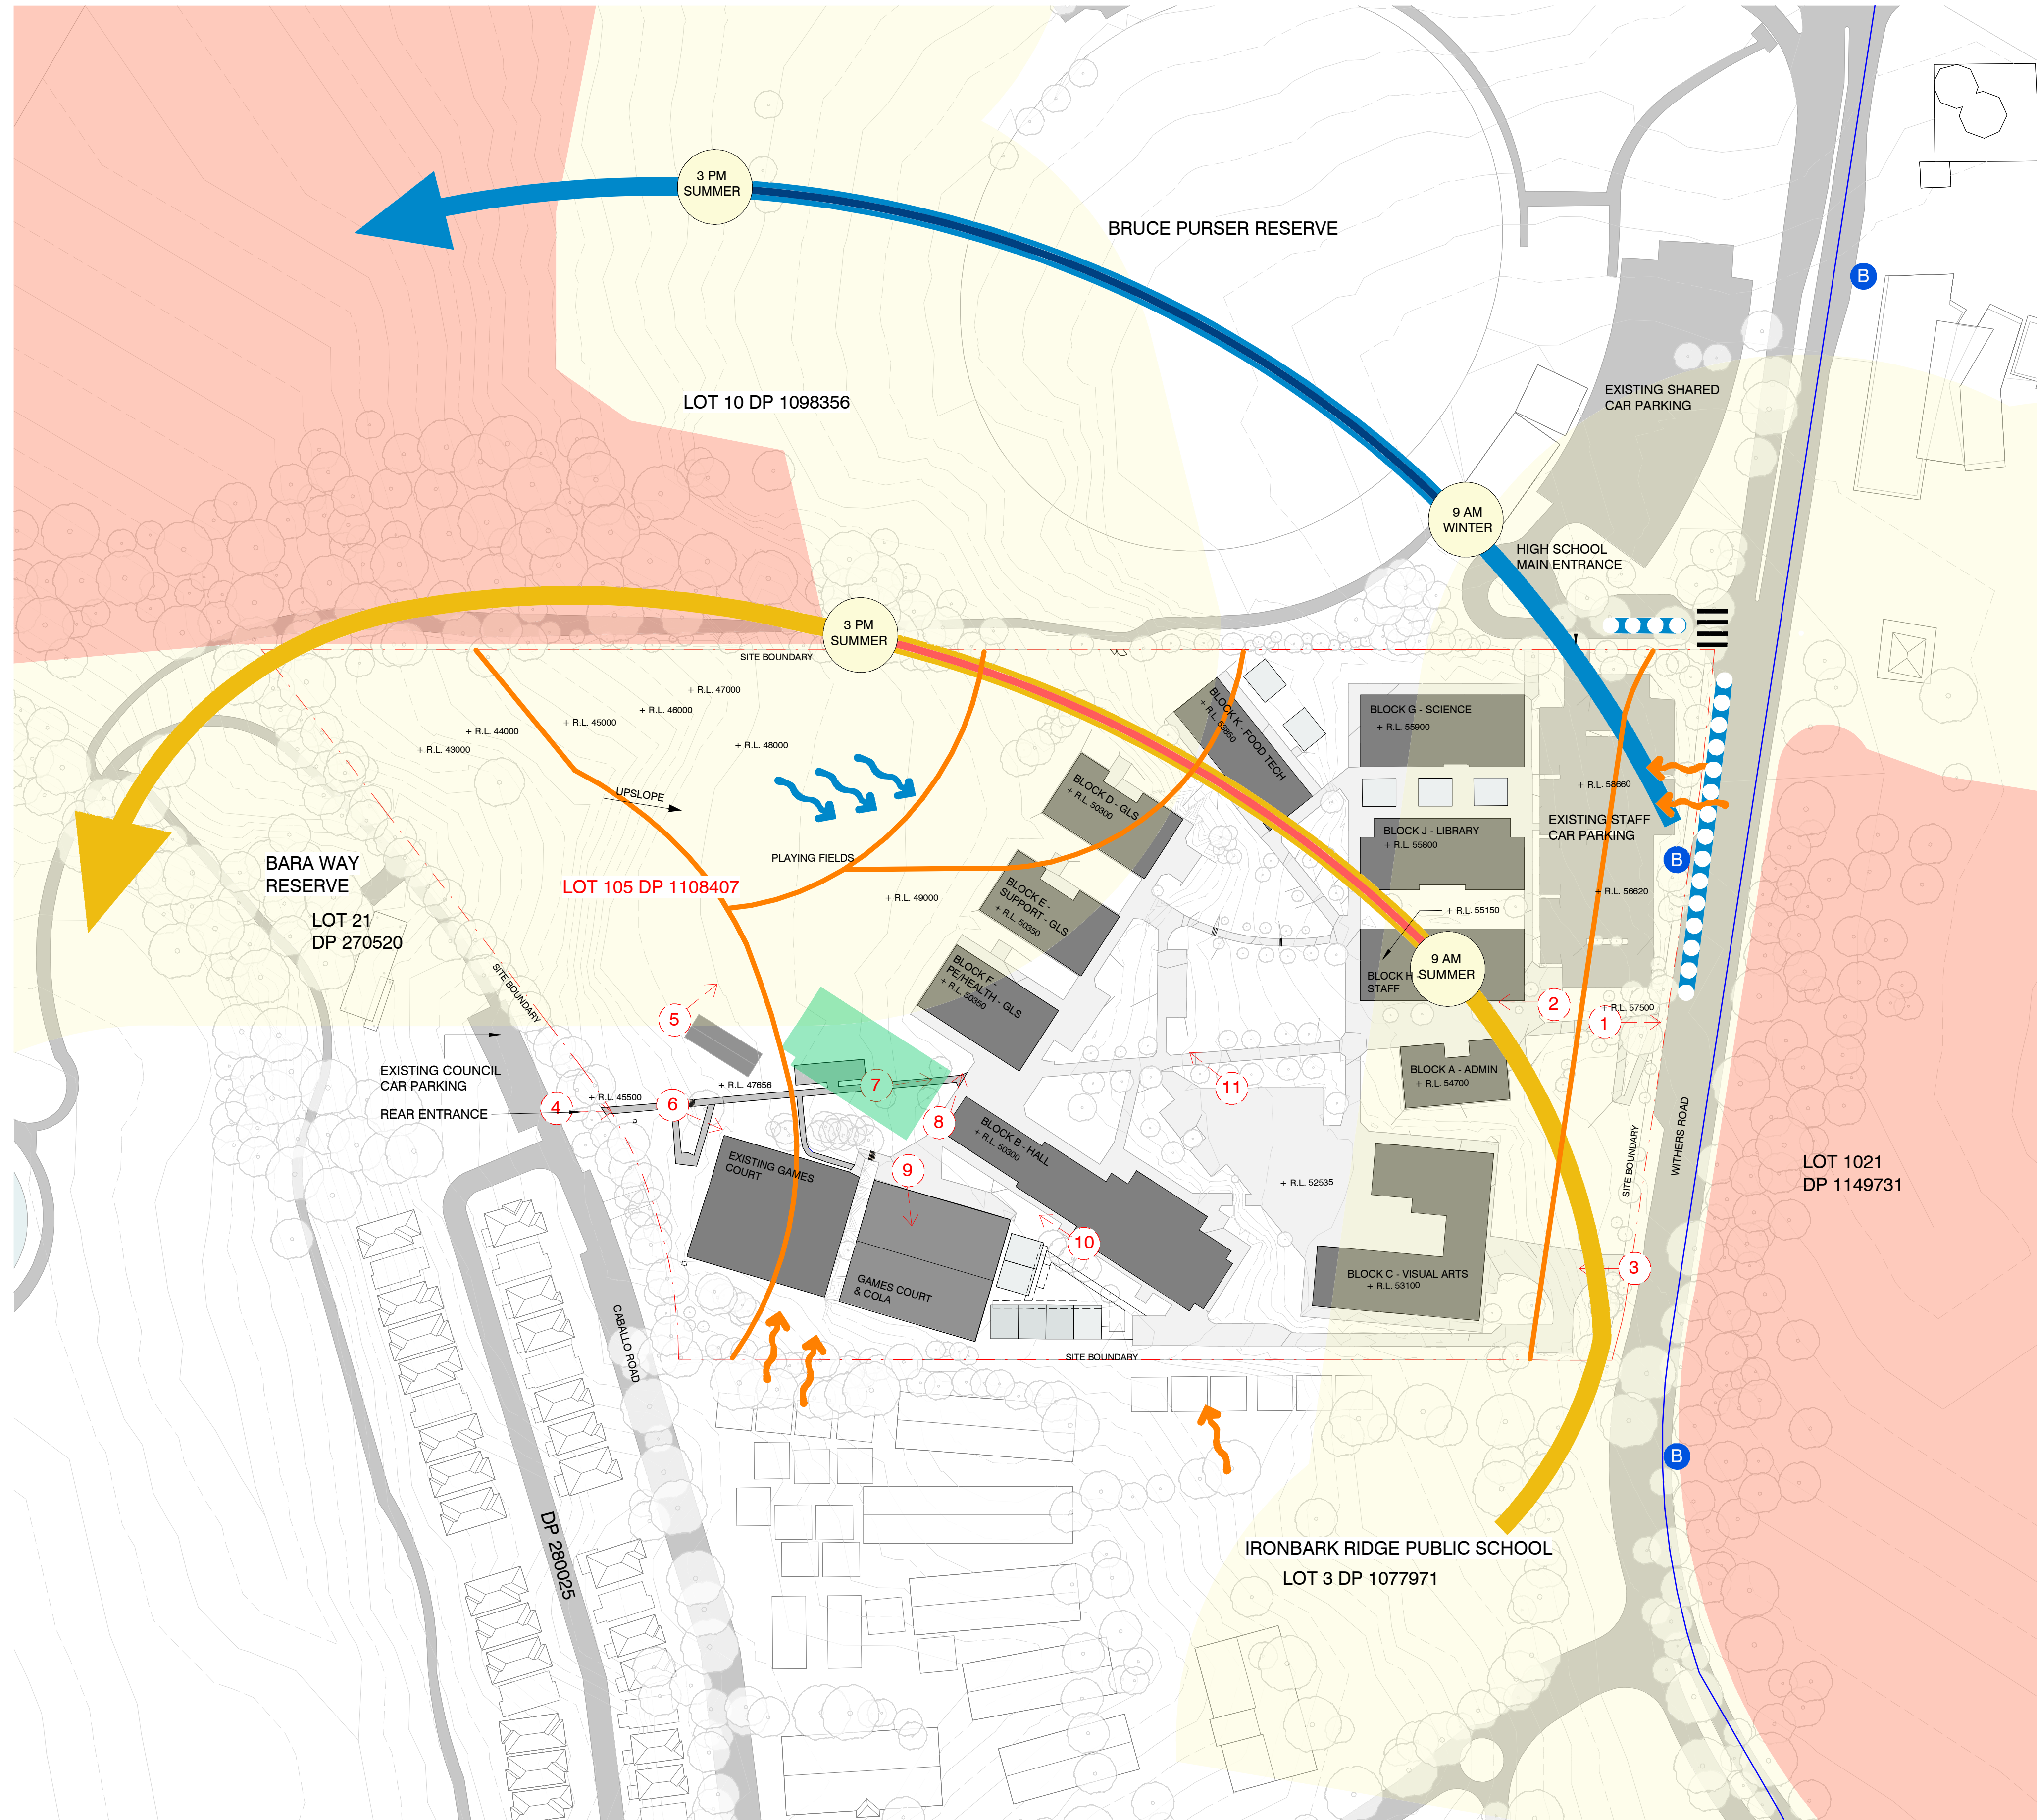

ISSUE	DATE	SUBJECT	AUTHORISED
C1	08/01/2025	PRELIMINARY REF PACK FOR REVIEW	AH
C2	20/01/2025	REF DRAWINGS FOR REVIEW	AH
C3	29/01/2025	REF DRAWINGS FOR SUBMISSION	AH
C4	11/02/2025	UPDATE REF DRAWINGS FOR SUBMISSION	AH
C5	04/03/2025	UPDATE REF DRAWINGS FOR SUBMISSION	AH

LANDSCAPE ARCHITECT
Level 3-5 Bayside Street Parramatta 2150 T + 612 8332 5600
SERVICES
23/101 Miller St, North Sydney NSW 2060 T + (02) 9437 1000

PROJECT MANAGER
8259 George St, Sydney NSW 2000 T + 1300 482 651
STRUCTURE & CIVIL
4/2 Green St, Milsom Point NSW 2061 T + (02) 8904 1444


ARCHITECT
T + 612 9319 2955 ABN: 49 942 921 969 Nominated Architects: Andrew Hipwell 6562 Daniel Beekwilder 6192
63 Myrtle Street Chippendale NSW 2008 Sydney Australia djrd.com.au

NOTES
DISCLAIMER
This drawing should be read in conjunction with all relevant contracts, specifications and drawings. Dimensions are in millimetres. Levels are metres. Do not scale off drawings. Use figured dimensions only. Check dimensions on Site. Report discrepancies immediately.





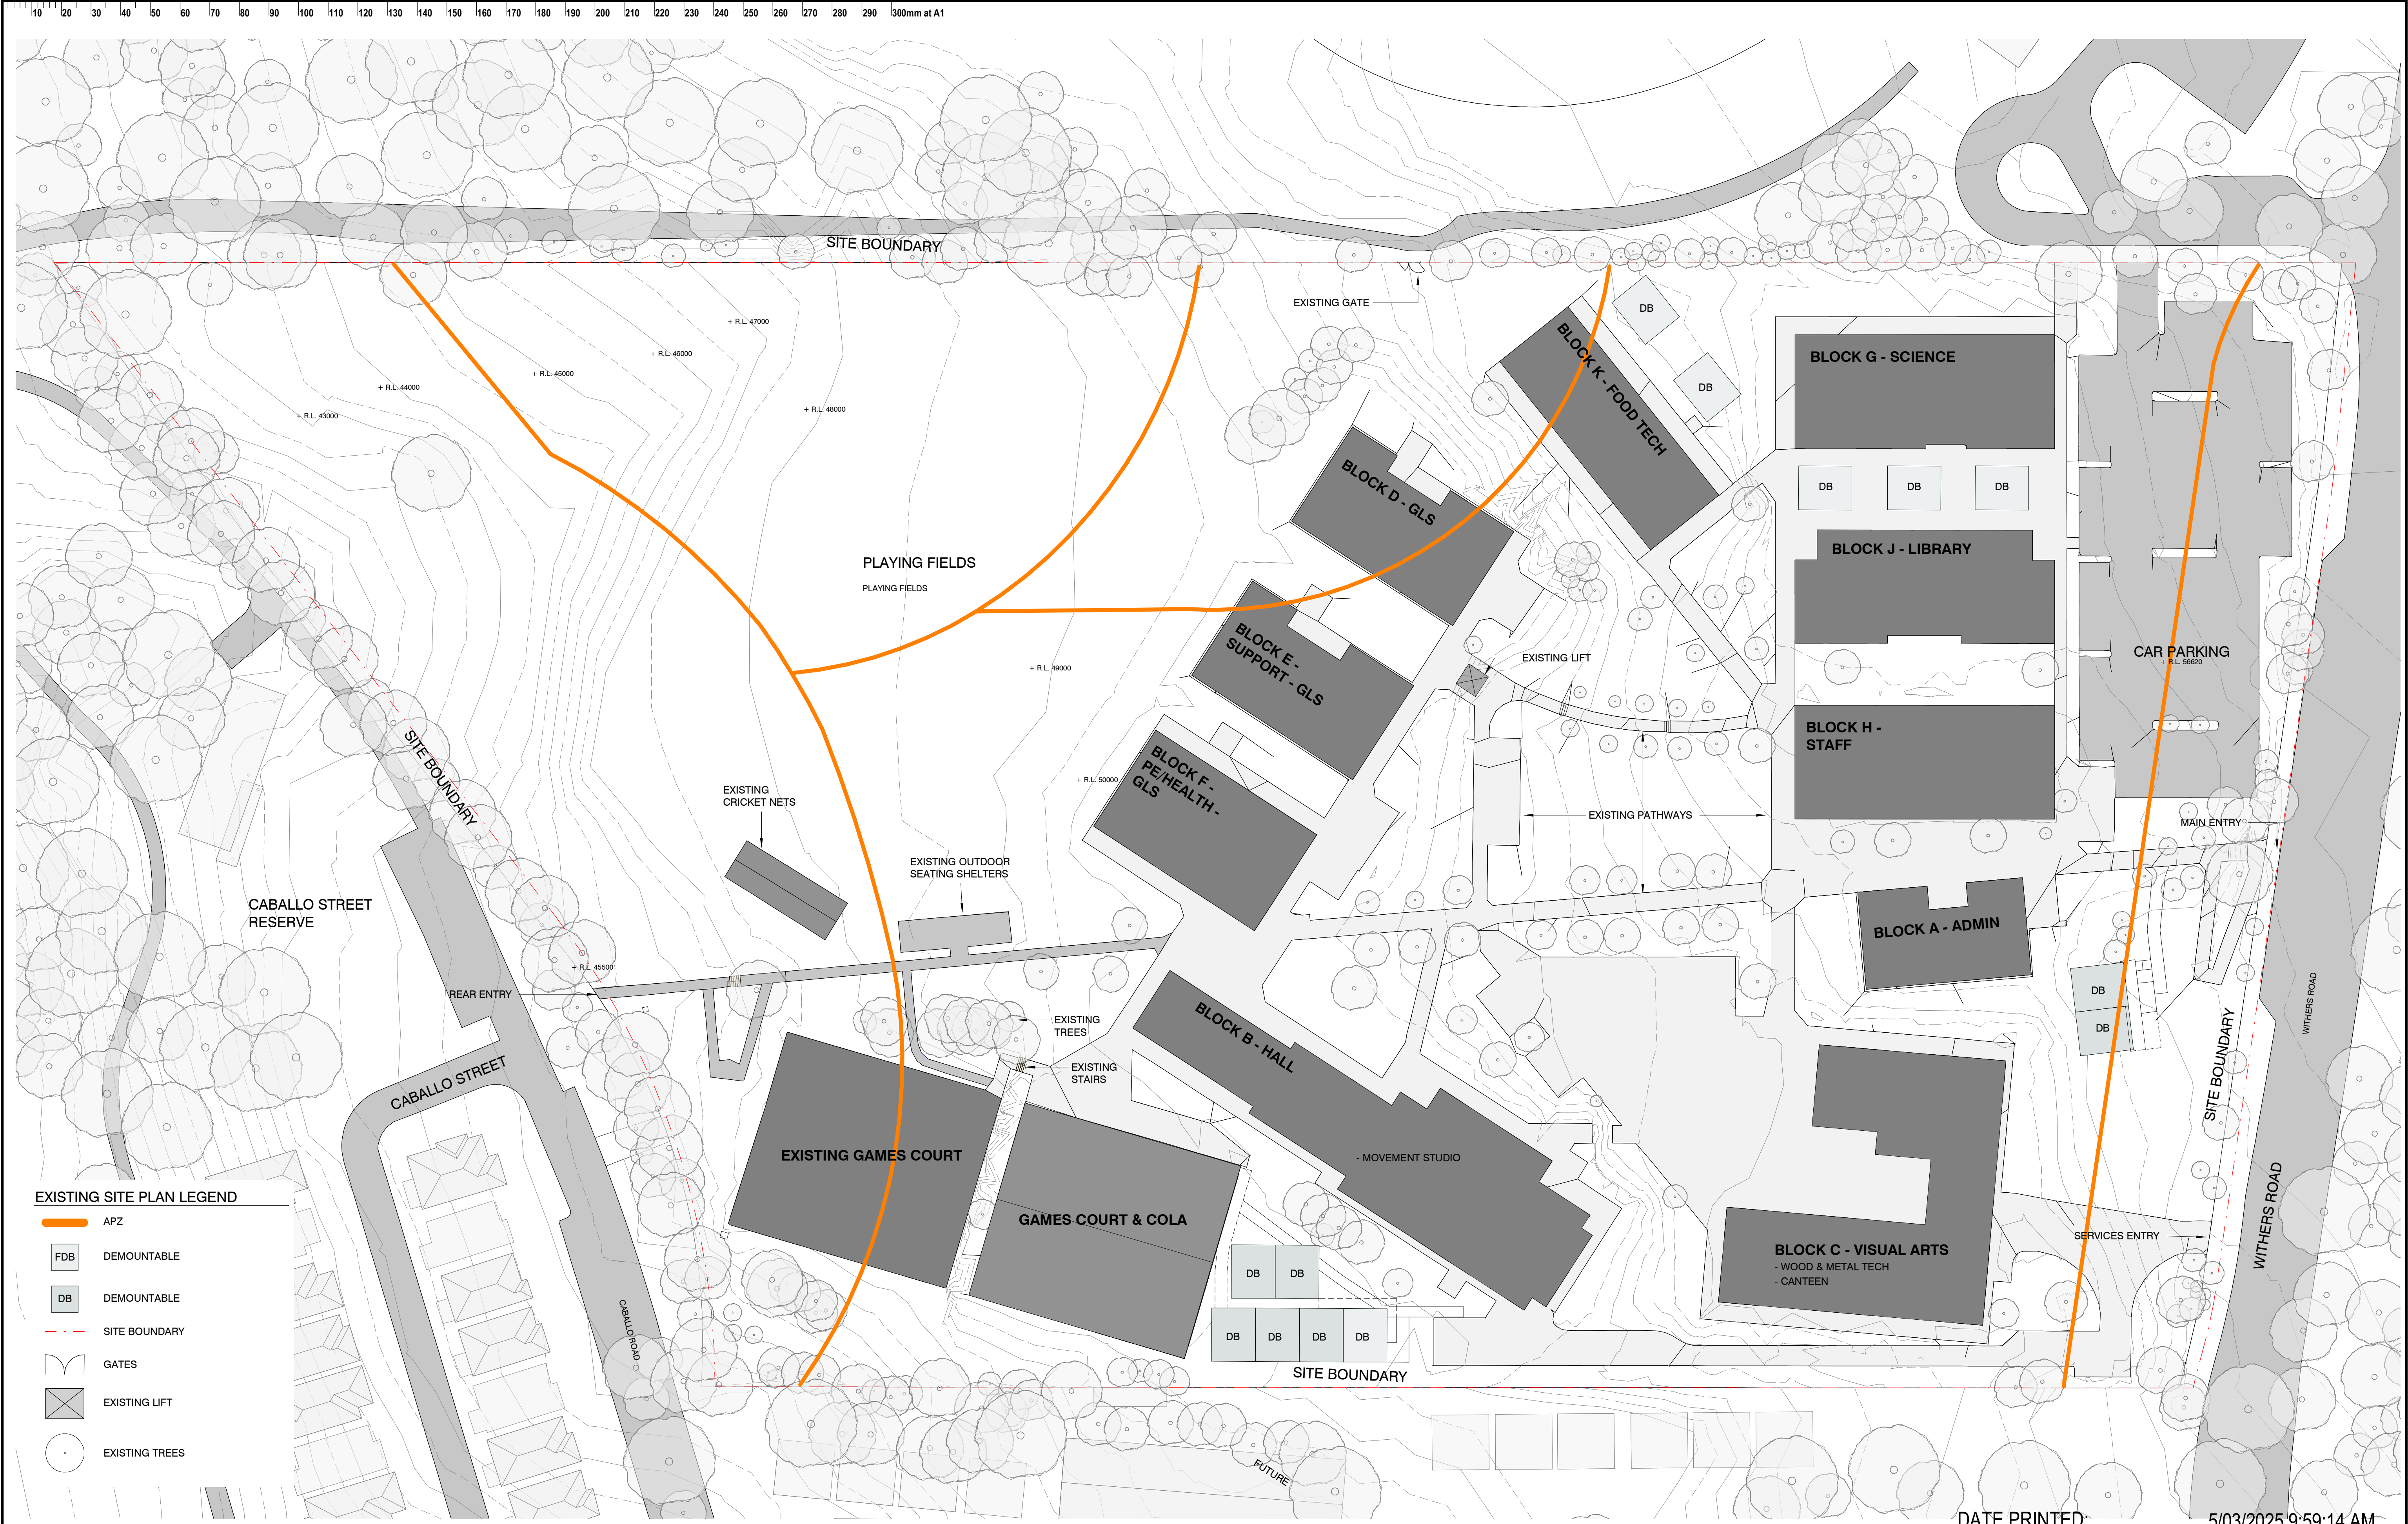

PROJECT
ROUSE HILL HIGH SCHOOL UPGRADE
240 WITHERS ROAD, ROUSE HILL NSW 2155


CLIENT
SCALE As indicated
0 10 20 30 40 50 1:1000
STATUS PURPOSE OF ISSUE
S4 FOR APPROVAL







DATE PRINTED: 4/03/2025 4:53:01 PM
DRAWN BY SHEET SIZE ORIGIN DATE REVISION
AH A1 04/19/23 C5
DESCRIPTION
SITE CONTEXT AND ANALYSIS PLAN
PROJECT No DRAWING No
22_409 RHHS-DJRD-11-XX-DR-A-REF 0001

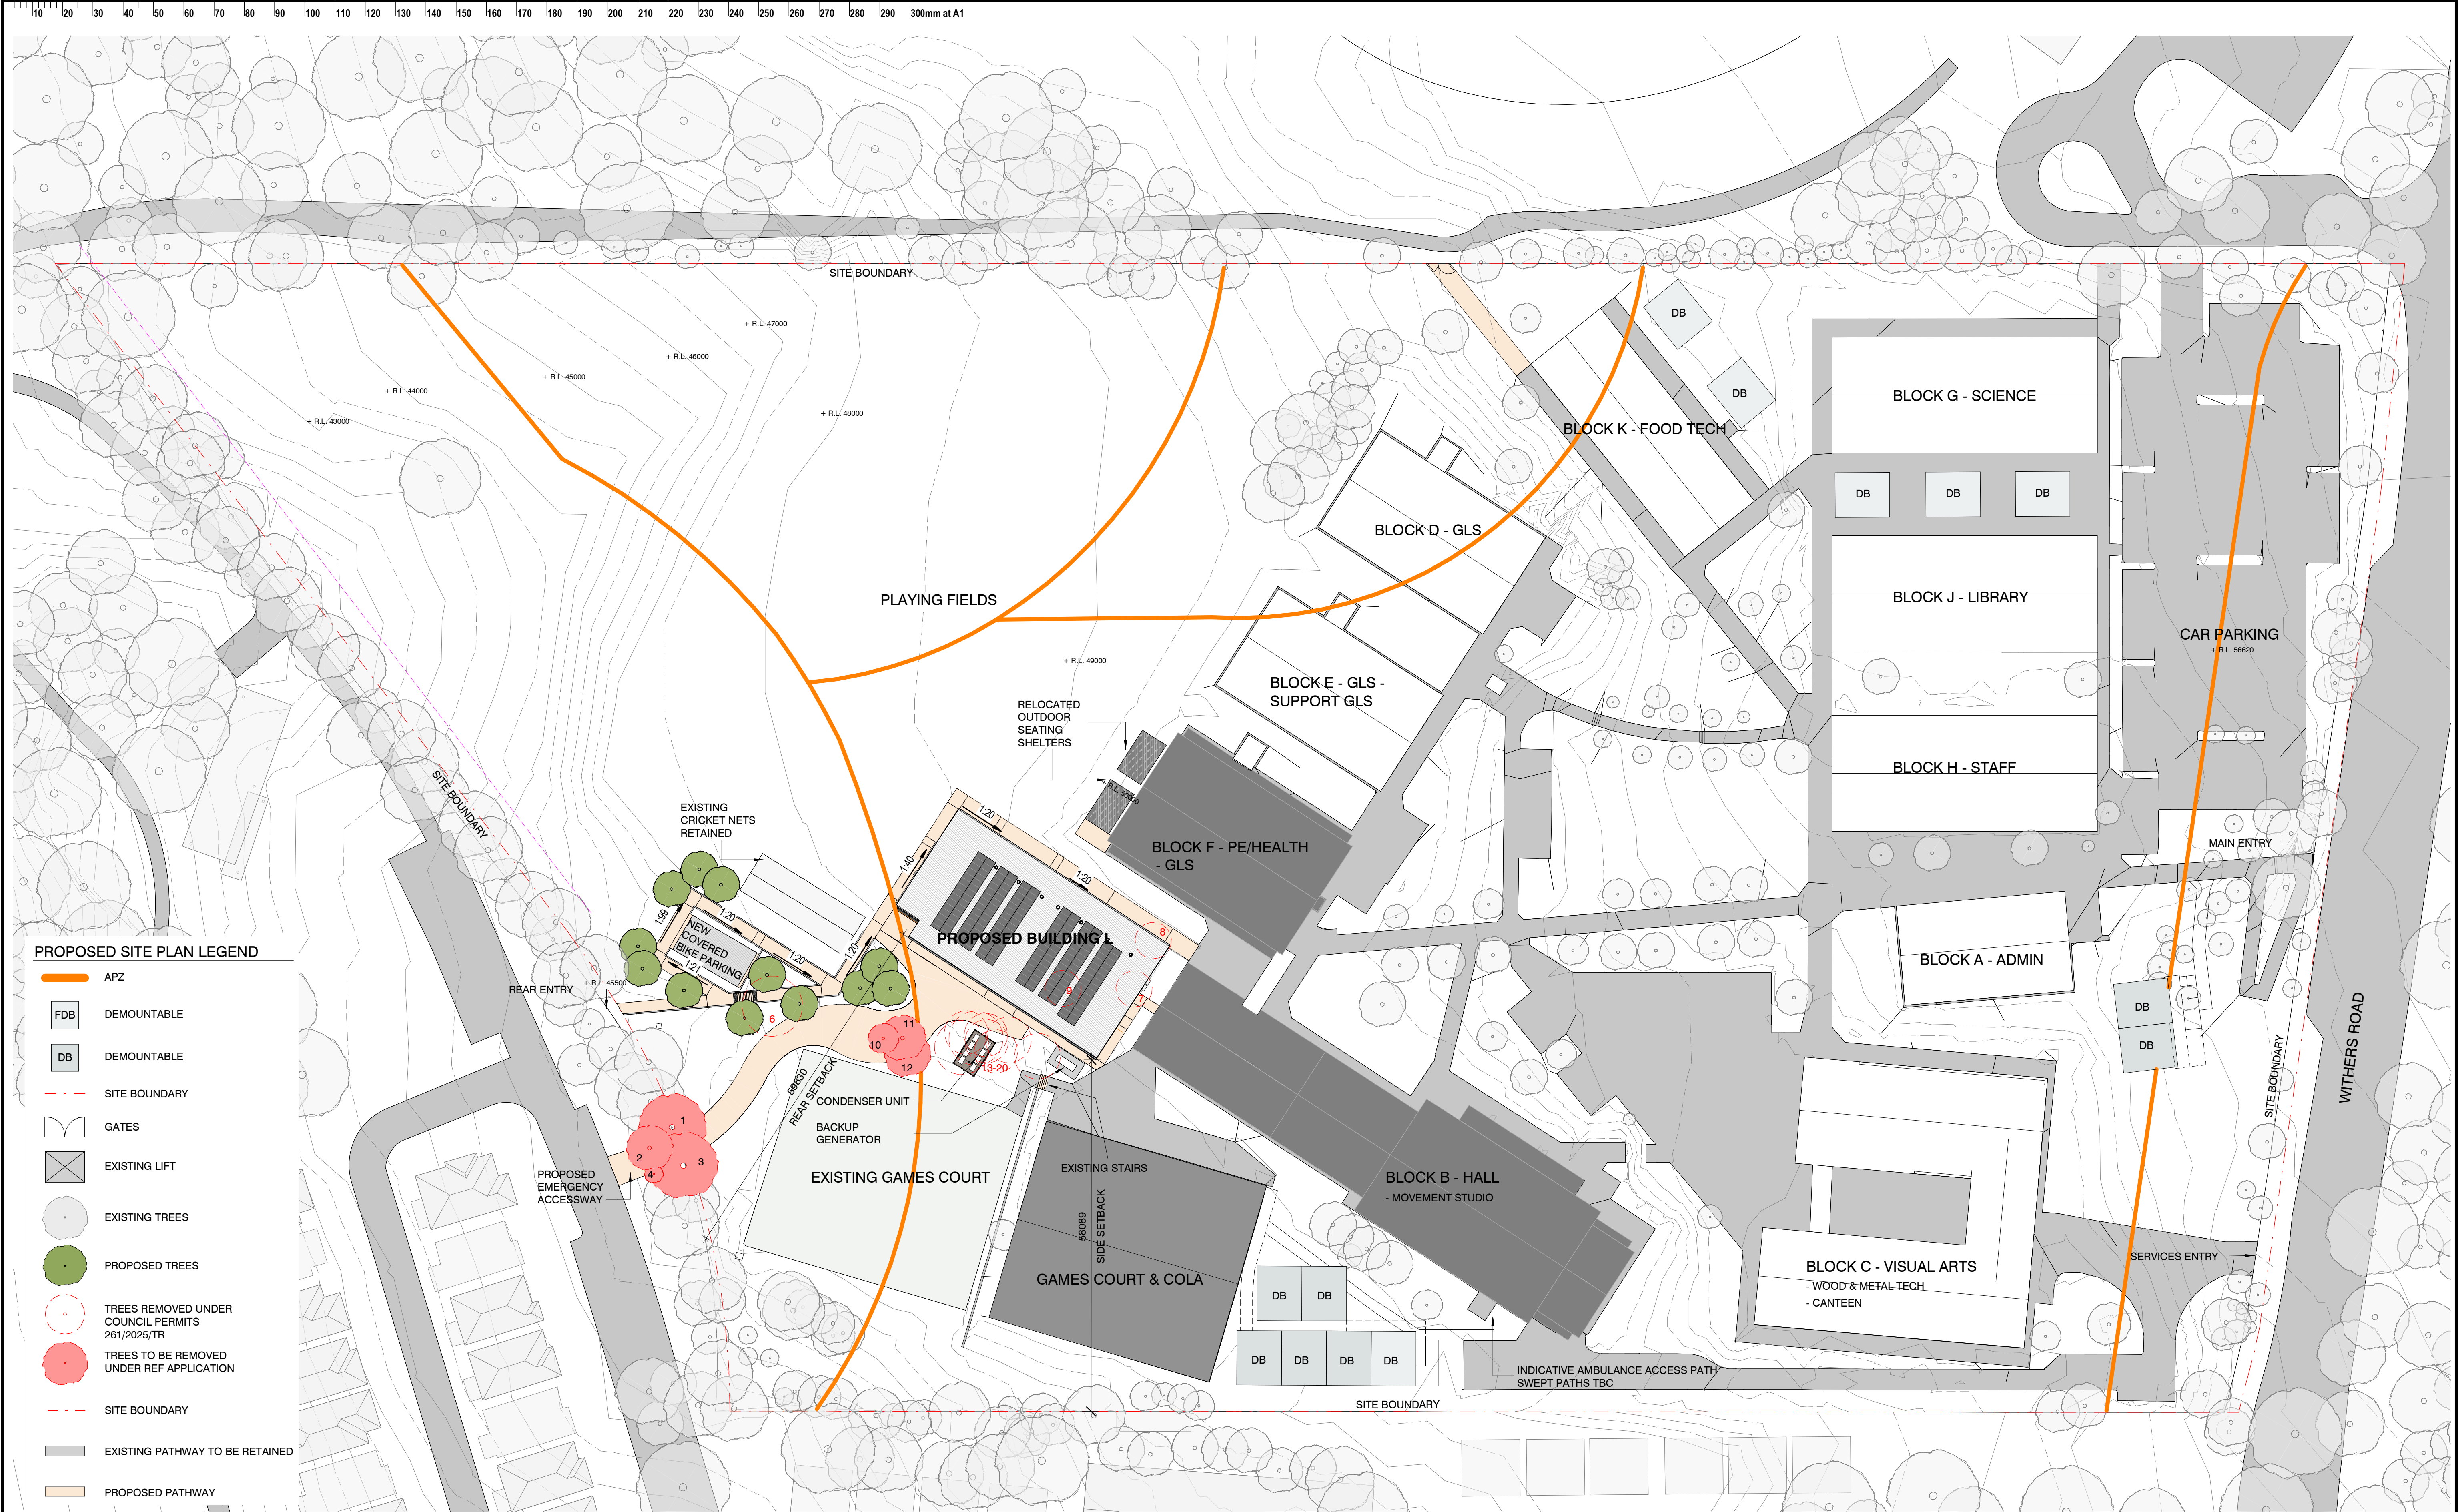


DATE PRINTED: 5/03/2025 9:59:14 AM

ISSUE DATE SUBJECT		AUTHORISED	LANDSCAPE ARCHITECT	PROJECT MANAGER	ARCHITECT	NOTES	PROJECT	CLIENT	DRAWN BY	SHEET SIZE	ORIGIN DATE	REVISION
C1	08/01/2025	PRELIMINARY REF PACK FOR REVIEW	AH	 8/258 George St, Sydney NSW 2000 T + 612 9319 2955	 T + 612 9319 2955 ABN: 48 942 921 969 Nominated Architects: Andrew Hipwell 6562 Daniel Beekwilder 6192	This drawing should be read in conjunction with all relevant contracts, specifications and drawings. Dimensions are in millimetres. Levels are metres. Do not scale off drawings. Use figured dimensions only. Check dimensions on Site. Report discrepancies immediately.	ROUSE HILL HIGH SCHOOL UPGRADE 240 WITHERS ROAD, ROUSE HILL NSW 2155		AH	A1	04/19/23	C5
C2	20/01/2025	REF DRAWINGS FOR REVIEW	AH	8/258 George St, Sydney NSW 2000 T + 612 9319 2955					DESCRIPTION EXISTING SITE PLAN			
C3	29/01/2025	REF DRAWINGS FOR SUBMISSION	AH									
C4	11/02/2025	UPDATE REF DRAWINGS FOR SUBMISSION	AH									
C5	04/03/2025	UPDATE REF DRAWINGS FOR SUBMISSION	AH									
			SERVICES	STRUCTURE & CIVIL	 63 Myrtle Street Chippendale NSW 2008 Sydney Australia djrd.com.au	DISCLAIMER This drawing should be read in conjunction with all relevant contracts, specifications and drawings. Dimensions are in millimetres. Levels are metres. Do not scale off drawings. Use figured dimensions only. Check dimensions on Site. Report discrepancies immediately.	240 WITHERS ROAD, ROUSE HILL NSW 2155		DESCRIPTION EXISTING SITE PLAN			
			 23/101 Miller St, North Sydney NSW 2060 T + (02) 9437 1000	4/2 Glen St, Milsons Point NSW 2061 T + (02) 8804 1444					PROJECT No DRAWING No			
										STATUS PURPOSE OF ISSUE	22_409 RHHS-DJRD-11-XX-DR-A-REF 0003	
							STATUS PURPOSE OF ISSUE		PROJECT No DRAWING No			
							S4 FOR APPROVAL		22_409 RHHS-DJRD-11-XX-DR-A-REF 0003			



										DATE PRINTED: 5/03/2025 11:07:59 AM						
ISSUE DATE SUBJECT		AUTHORISED	LANDSCAPE ARCHITECT		PROJECT MANAGER		ARCHITECT		NOTES		PROJECT		CLIENT		DRAWN BY SHEET SIZE ORIGIN DATE REVISION	
C1	08/01/2025		PRELIMINARY REF PACK FOR REVIEW	AH	 Level 3-5 Capital Street Radium 2016 T + 612 6332 5600	 6059 George St, Sydney NSW 2000 T + 1300 462 661	 T + 612 9319 2955 ABN: 48 942 921 969 Nominated Architects: Andrew Hipwell 6562 Daniel Beekwilder 6192		ROUSE HILL HIGH SCHOOL UPGRADE	240 WITHERS ROAD, ROUSE HILL NSW 2155		AH	A1	04/19/23	C5	
C2	20/01/2025		REF DRAWINGS FOR REVIEW	AH												
C3	29/01/2025		REF DRAWINGS FOR SUBMISSION	AH												
C4	11/02/2025		UPDATE REF DRAWINGS FOR SUBMISSION	AH												
C5	04/03/2025		UPDATE REF DRAWINGS FOR SUBMISSION	AH												
				SERVICES	STRUCTURE & CIVIL											
				 23/101 Miller St, North Sydney NSW 2060 T + (02) 9437 1000	 63 Myrtle Street Chippendale NSW 2008 Sydney Australia djrd.com.au				DISCLAIMER This drawing should be read in conjunction with all relevant contracts, specifications and drawings. Dimensions are in millimetres. Levels are metres. Do not scale off drawings. Use figured dimensions only. Check dimensions on Site. Report discrepancies immediately.		STATUS PURPOSE OF ISSUE		PROJECT No DRAWING No			
											S4 FOR APPROVAL		22_409 RHHS-DJRD-11-XX-DR-A-REF 0004			



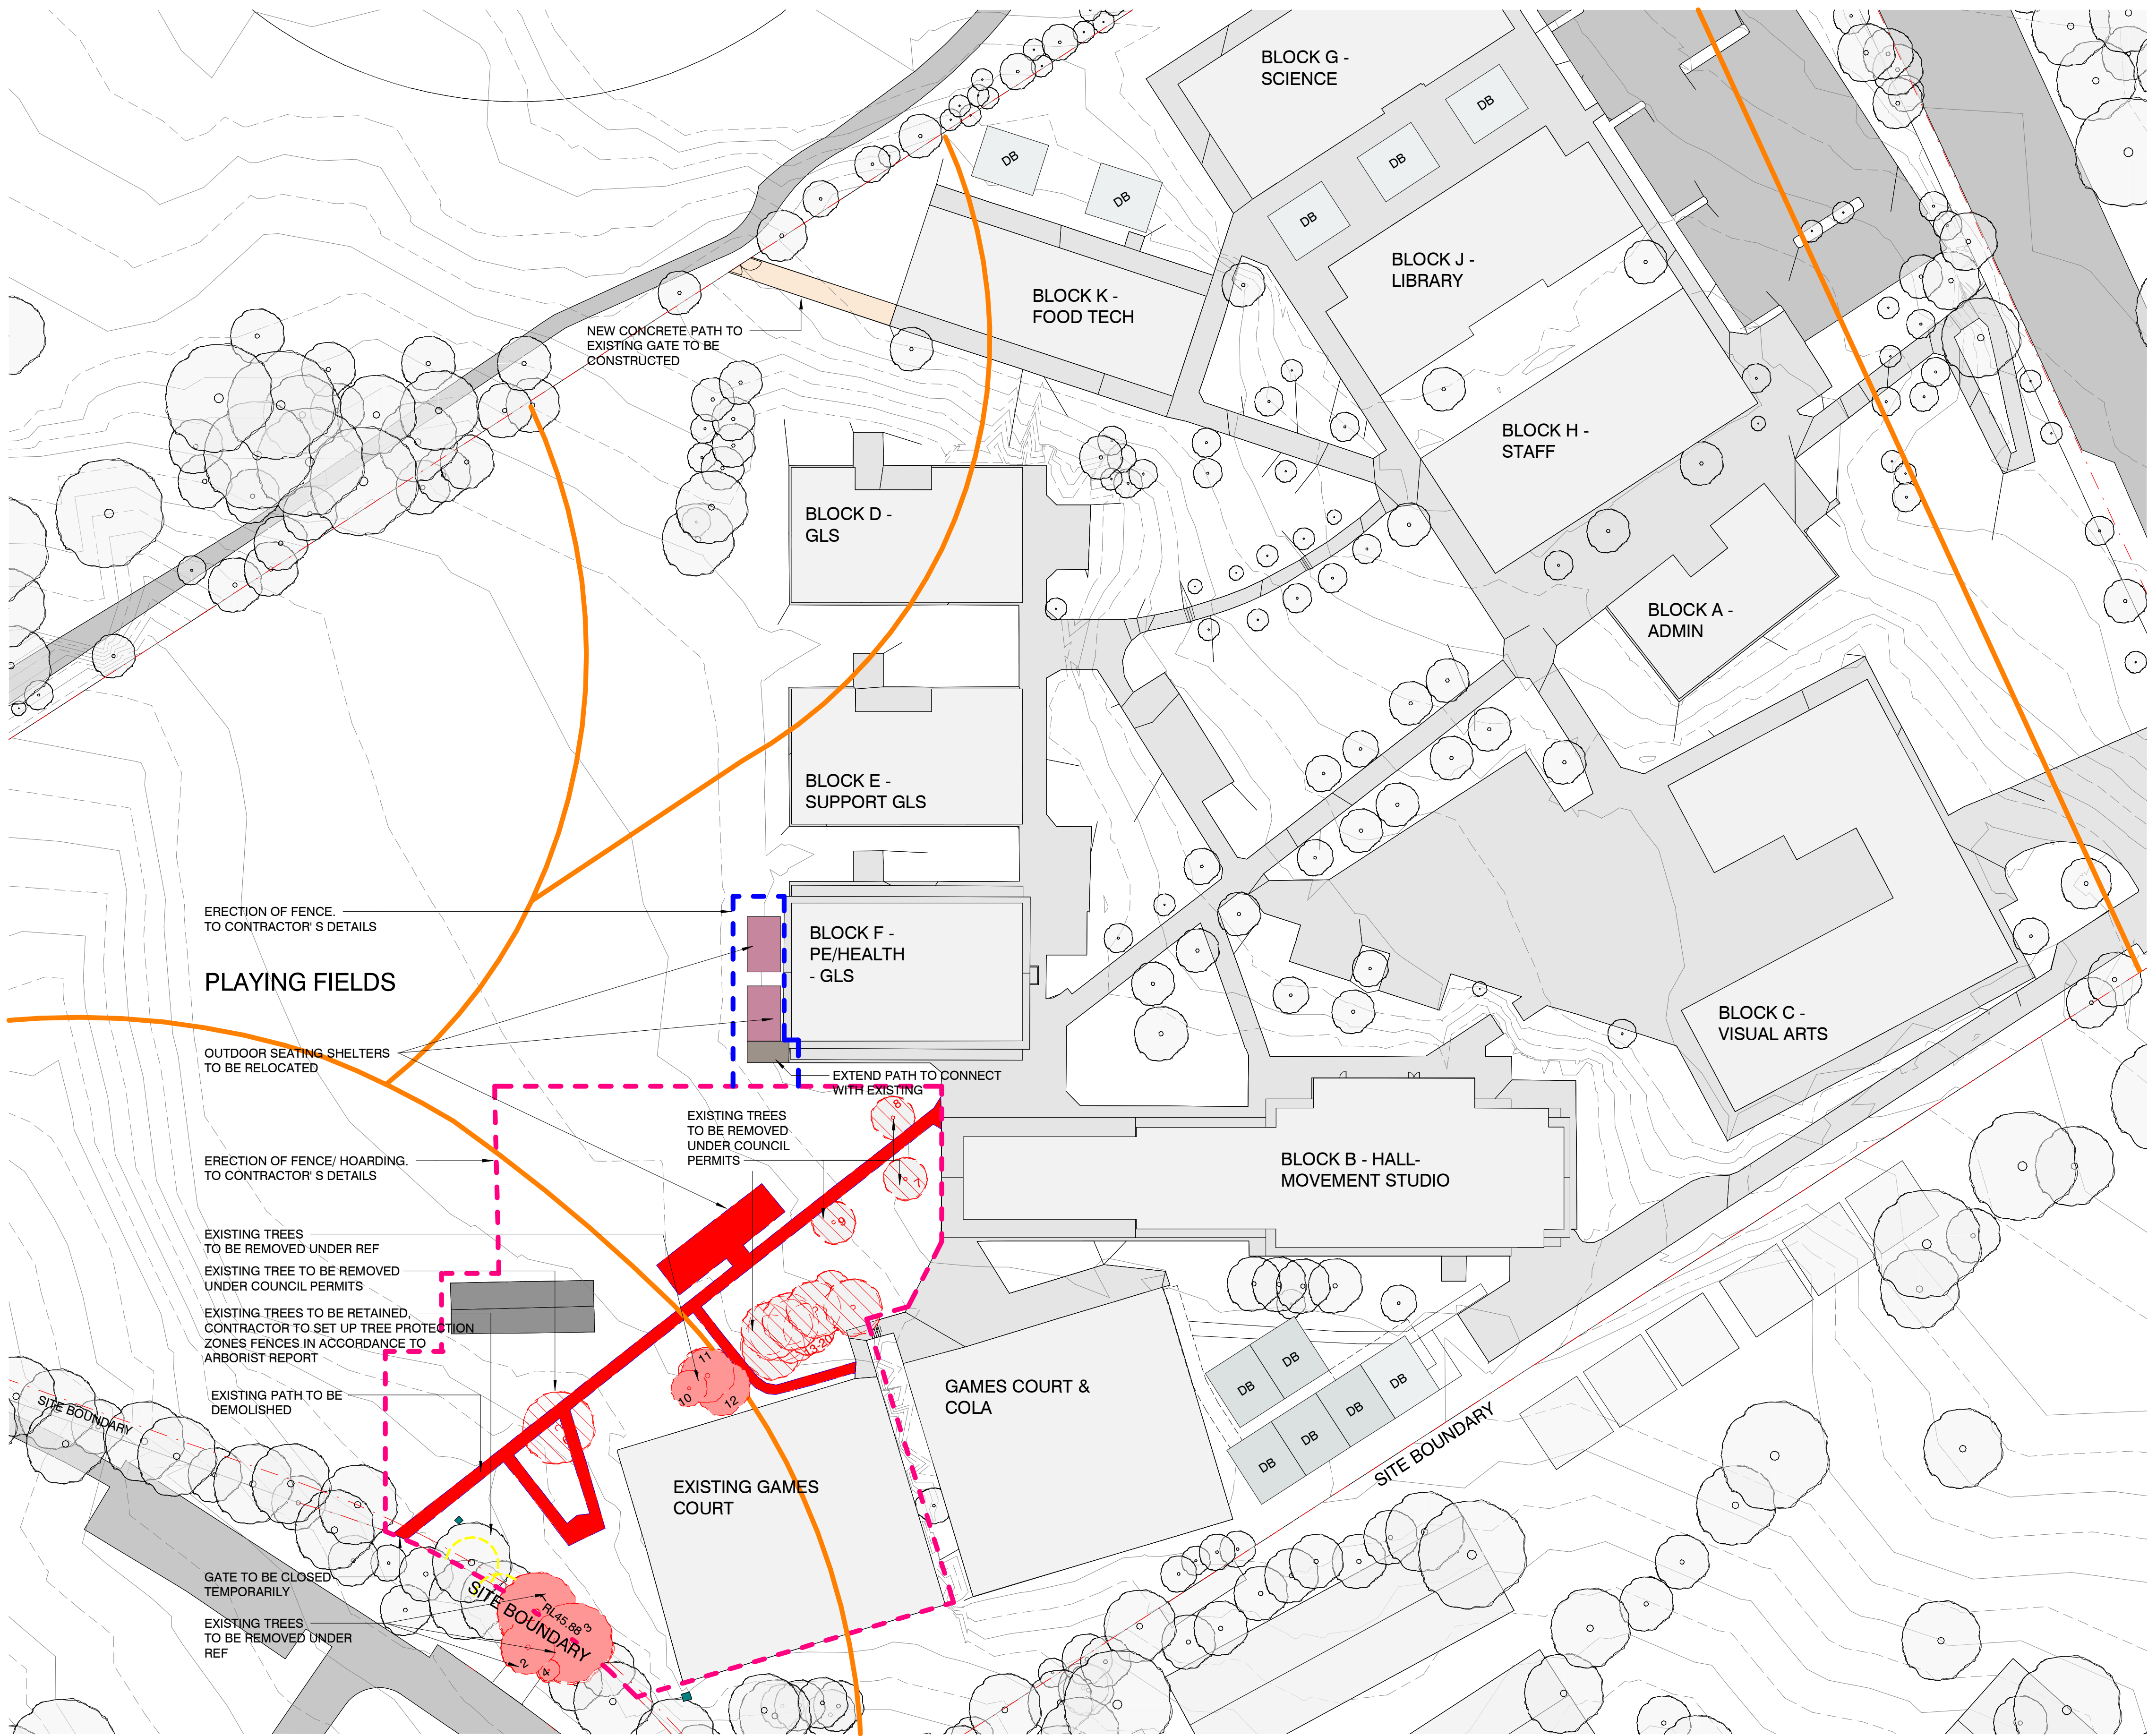



10 20 30 40 50 60 70 80 90 100 110 120 130 140 150 160 170 180 190 200 210 220 230 240 250 260 270 280 290 300mm at A1




DEMOLITION LEGEND - STAGE 1

- EXISTING BUILDING ELEMENTS TO REMAIN
- EXISTING PATHWAY ELEMENTS TO REMAIN
- EXISTING BUILDING ELEMENTS TO BE RELOCATED ON SITE
- AREA OF PATHWAY ELEMENTS TO DEMOLISHED AND REMOVED
- NEW AREAS OF FOOTPATHS
- EXISTING SERVICE PITS
- FDB DEMOUNTABLE
- DB DEMOUNTABLE
- EXISTING TREES
- TREES REMOVED UNDER COUNCIL PERMITS 261/2025/TR
- TREES TO BE REMOVED UNDER REF APPLICATION
- SITE BOUNDARY
- APZ
- AREA OF PROPOSED WORKS TO BE EXCAVATED
- CONSTRUCTION FENCE / HOARDING
- TEMPORARY CONSTRUCTION FENCE, TO BE REMOVED AT STAGE 3
- EXISTING TREES TO BE RETAINED / PROTECTED

DATE PRINTED: 5/03/2025 11:08:35 AM

ISSUE		SUBJECT		AUTHORISED		LANDSCAPE ARCHITECT		PROJECT MANAGER		ARCHITECT		NOTES		PROJECT		CLIENT		DRAWN BY		SHEET SIZE		ORIGIN DATE		REVISION							
C1	08/01/2025	PRELIMINARY REF PACK FOR REVIEW		AH								<div>THIS DRAWING IS INTENDED TO BE PRINTED IN COLOUR</div> <div>DISCLAIMER</div> <div>This drawing should be read in conjunction with all relevant contracts, specifications and drawings. Dimensions are in millimetres. Levels are metres. Do not scale off drawings. Use figured dimensions only. Check dimensions on Site. Report discrepancies immediately.</div>		ROUSE HILL HIGH SCHOOL UPGRADE				AH		A1		04/19/23		C5							
C2	20/01/2025	REF DRAWINGS FOR REVIEW		AH																											
C3	29/01/2025	REF DRAWINGS FOR SUBMISSION		AH																											
C4	11/02/2025	UPDATE REF DRAWINGS FOR SUBMISSION		AH																											
C5	04/03/2025	UPDATE REF DRAWINGS FOR SUBMISSION		AH																											
								SERVICES				STRUCTURE & CIVIL																			
								23/101 Miller St, North Sydney NSW 2060 T + (02) 9437 1000		42 Glen St, Milsons Point NSW 2061 T + (02) 8904 1444		63 Myrtle Street Chippendale NSW 2008 Sydney Australia djrd.com.au																			

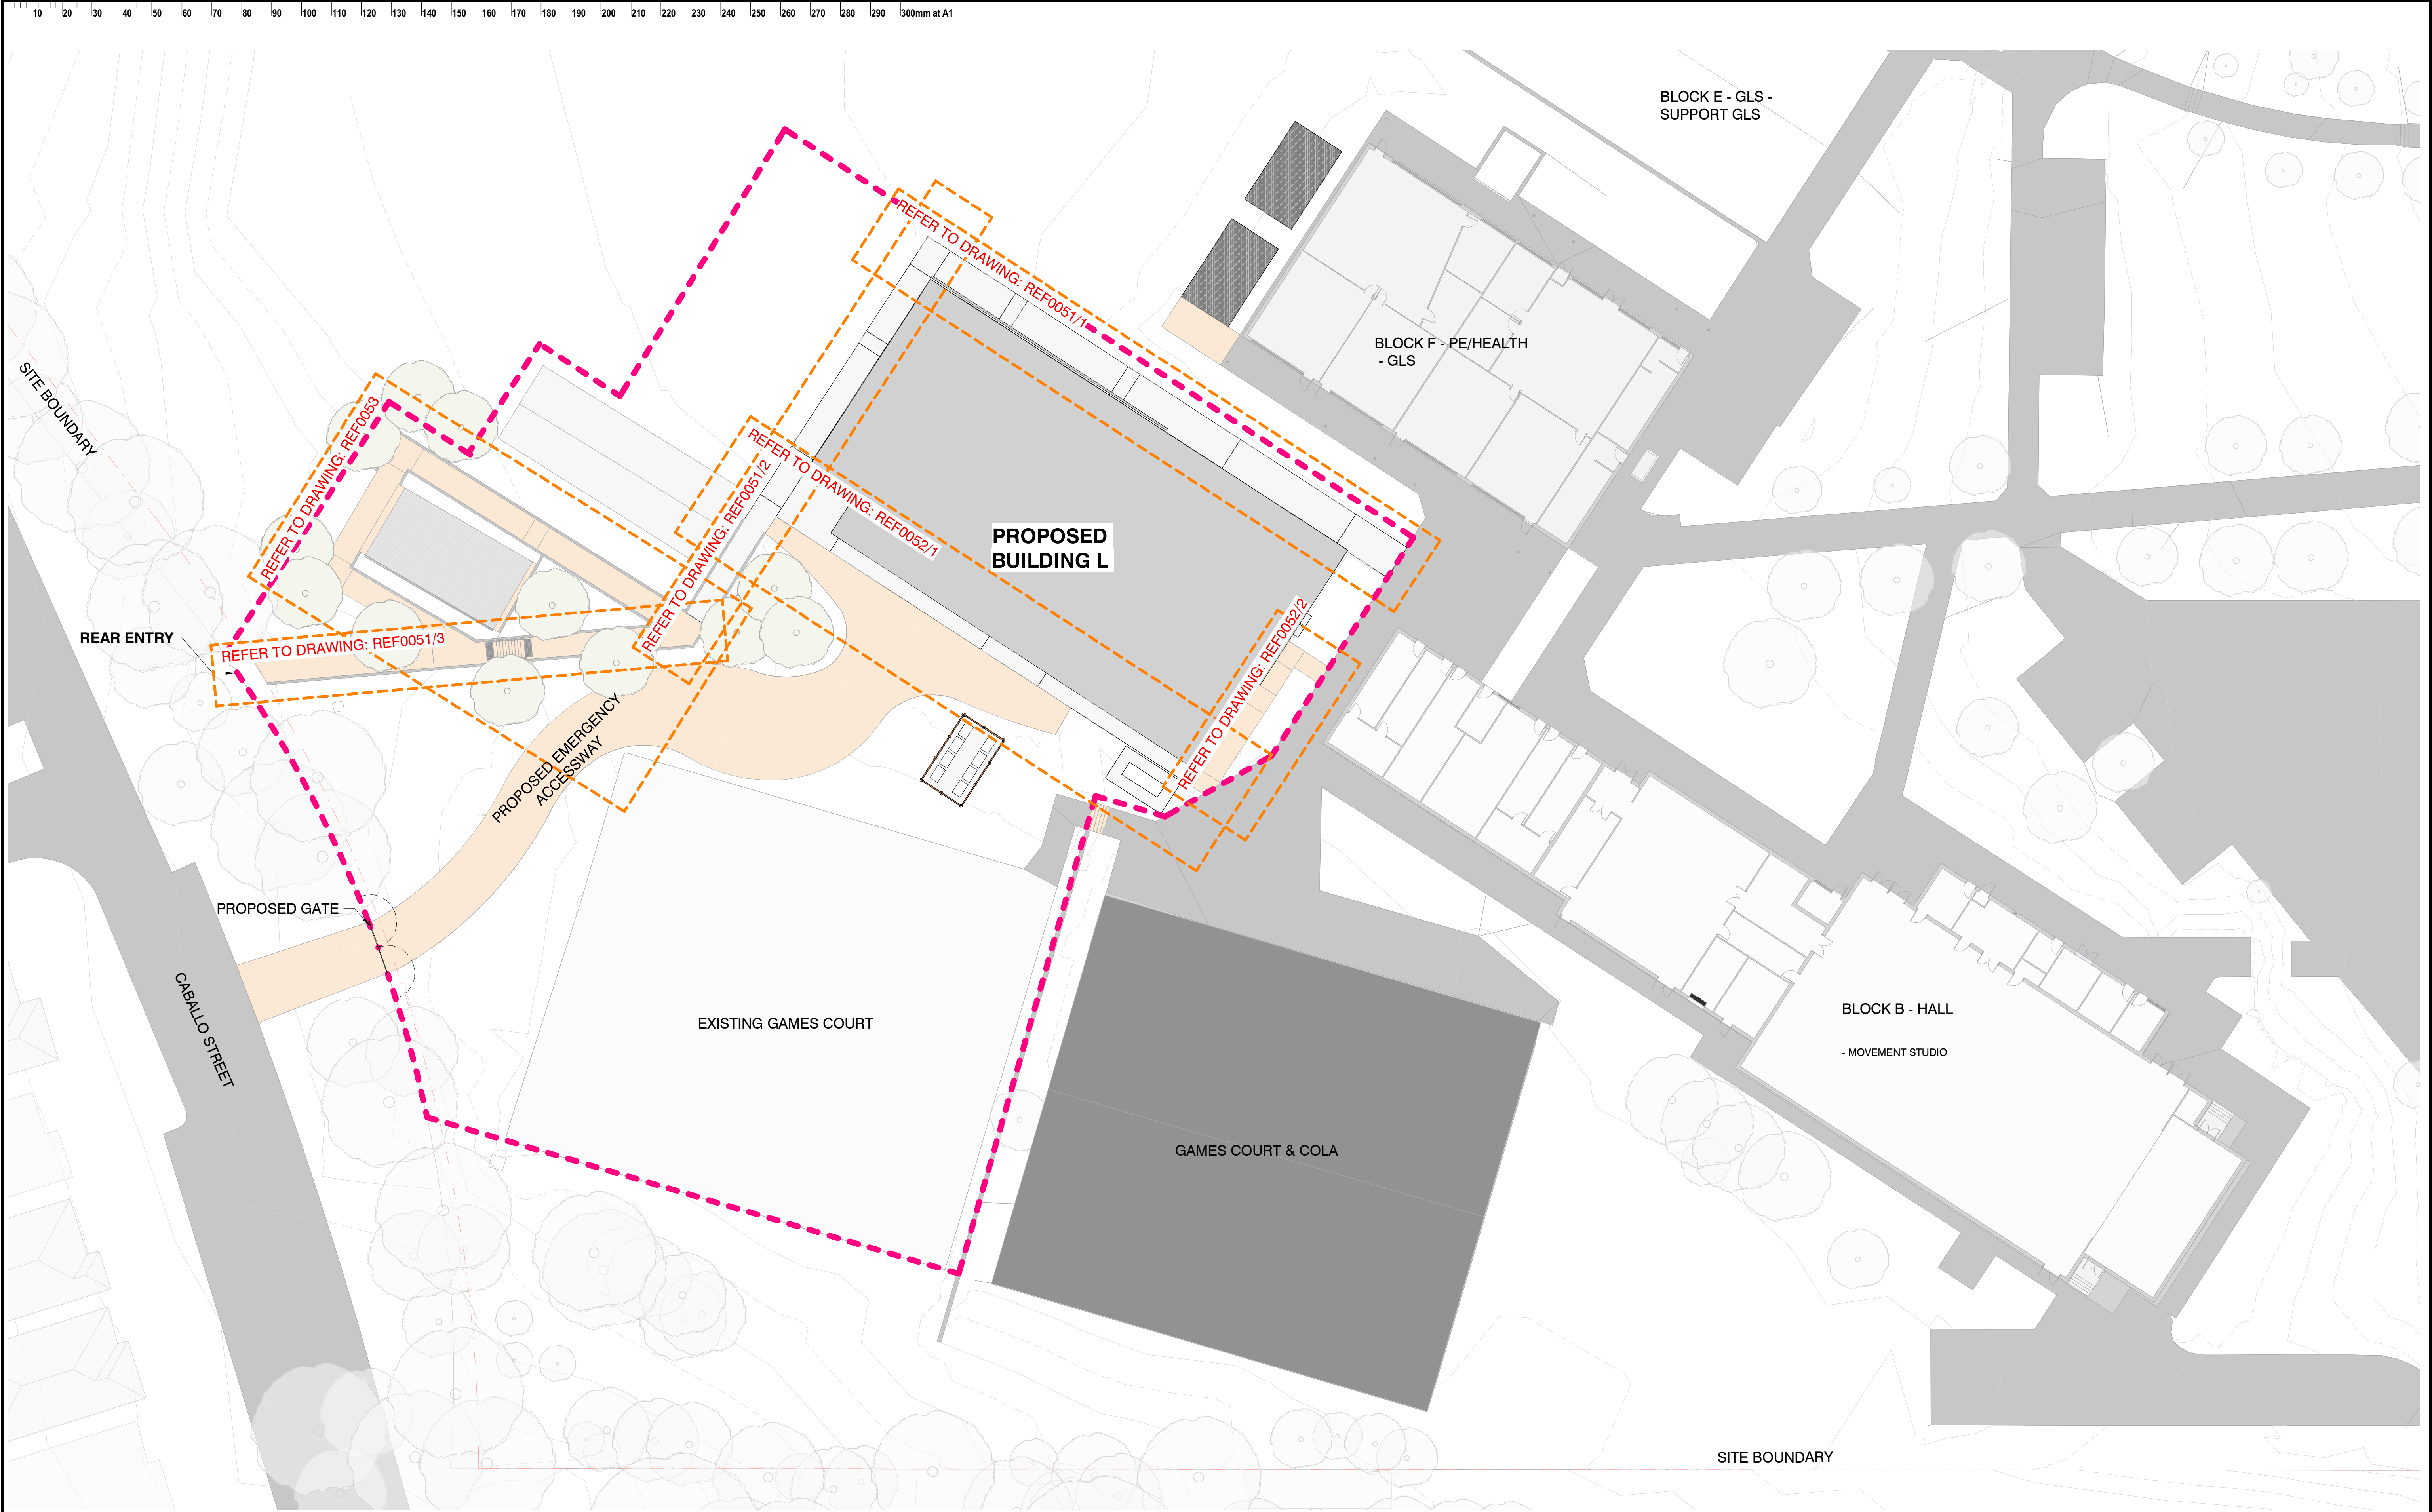

ISSUE	DATE	SUBJECT	AUTHORISED
C1	08/01/2025	PRELIMINARY REF PACK FOR REVIEW	AH
C2	20/01/2025	REF DRAWINGS FOR REVIEW	AH
C3	29/01/2025	REF DRAWINGS FOR SUBMISSION	AH
C4	11/02/2025	UPDATE REF DRAWINGS FOR SUBMISSION	AH
C5	04/03/2025	UPDATE REF DRAWINGS FOR SUBMISSION	AH

LANDSCAPE ARCHITECT



Level 3-5 Bayview Street
Parramatta, 2150
T + 61 2 8332 5600

SERVICES



23/101 Miller St, North Sydney NSW
2060
T + (02) 9437 1000

PROJECT MANAGER



8/259 George St, Sydney NSW 2000
T + (02) 482 5511

STRUCTURE & CIVIL



4/2 Glen St, Milsons Point NSW
2061
T + (02) 8904 1444

ARCHITECT



T + 612 9319 2955
ABN: 48 942 921 969
Nominated Architects:
Andrew Hipwell 6562
Daniel Beekwilder 6192

63 Myrtle Street
Chippendale NSW 2008
Sydney Australia
djrd.com.au

NOTES

**THIS DRAWING IS INTENDED
TO BE PRINTED IN COLOUR**


DISCLAIMER

This drawing should be read in conjunction with all relevant contracts, specifications and drawings. Dimensions are in millimetres. Levels are metres. Do not scale off drawings. Use figured dimensions only. Check dimensions on Site. Report discrepancies immediately.

PROJECT

**ROUSE HILL HIGH SCHOOL
UPGRADE**
240 WITHERS ROAD, ROUSE HILL NSW 2155

CLIENT



SCALE

1:250
0 5 10 15 25
1:500

STATUS

FOR APPROVAL

DATE PRINTED:

5/03/2025 10:03:05 AM

DRAWN BY

AH

SHEET SIZE

A1

ORIGIN DATE

04/19/23

REVISION

C5

DESCRIPTION






EXTERNAL WORK DETAIL- SITE PLAN

PROJECT No

22_409





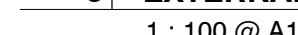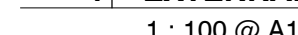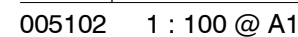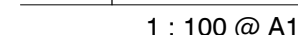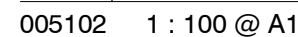


DRAWING No

RHHS-DJRD-11-XX-DR-A-REF 0050




PROJECT No	DRAWING No
22_409	RHHS-DJRD-11-XX-DR-A-REF 0051




ISSUE	DATE	SUBJECT	AUTHORISED	LANDSCAPE ARCHITECT	PROJECT MANAGER	ARCHITECT	NOTES	PROJECT	CLIENT	DRAWN BY	SHEET SIZE	ORIGIN DATE	REVISION		
C1	08/01/2025	PRELIMINARY REF PACK FOR REVIEW	AH	 Level 3-5 Baskett Street Paddington, 2016 T + 61 2 8332 5600	 8259 George St, Sydney NSW 2000 T + 1300 402 631	 T + 61 2 9319 2955 ABN: 48 942 921 969 Nominated Architects Andrew Hipwell 6562 Daniel Beekwilder 6192	THIS DRAWING IS INTENDED TO BE PRINTED IN COLOUR	ROUSE HILL HIGH SCHOOL UPGRADE 240 WITHERS ROAD, ROUSE HILL NSW 2155		AH	A1	04/19/23	C5		
C2	20/01/2025	REF DRAWINGS FOR REVIEW	AH							 23/301 Miller St, North Sydney NSW 2060 T + (02) 89437 1000	 63 Myrtle Street Chippendale NSW 2008 Sydney Australia djrd.com.au	This drawing should be read in conjunction with all relevant contracts, specifications and drawings. Dimensions are in millimetres. Levels are metres. Do not scale off drawings. Use figured dimensions only. Check dimensions on Site. Report discrepancies immediately.	DESCRIPTION EXTERNAL WORK DETAIL- SHEET 3		
C3	29/01/2025	REF DRAWINGS FOR SUBMISSION	AH											SCALE 1 : 100 	
C4	11/02/2025	UPDATE REF DRAWINGS FOR SUBMISSION	AH												STATUS PURPOSE OF ISSUE S4 FOR APPROVAL
C5	04/03/2025	UPDATE REF DRAWINGS FOR SUBMISSION	AH												


10 20 30 40 50 60 70 80 90 100 110 120 130 140 150 160 170 180 190 200 210 220 230 240 250 260 270 280 290 300mm at A1

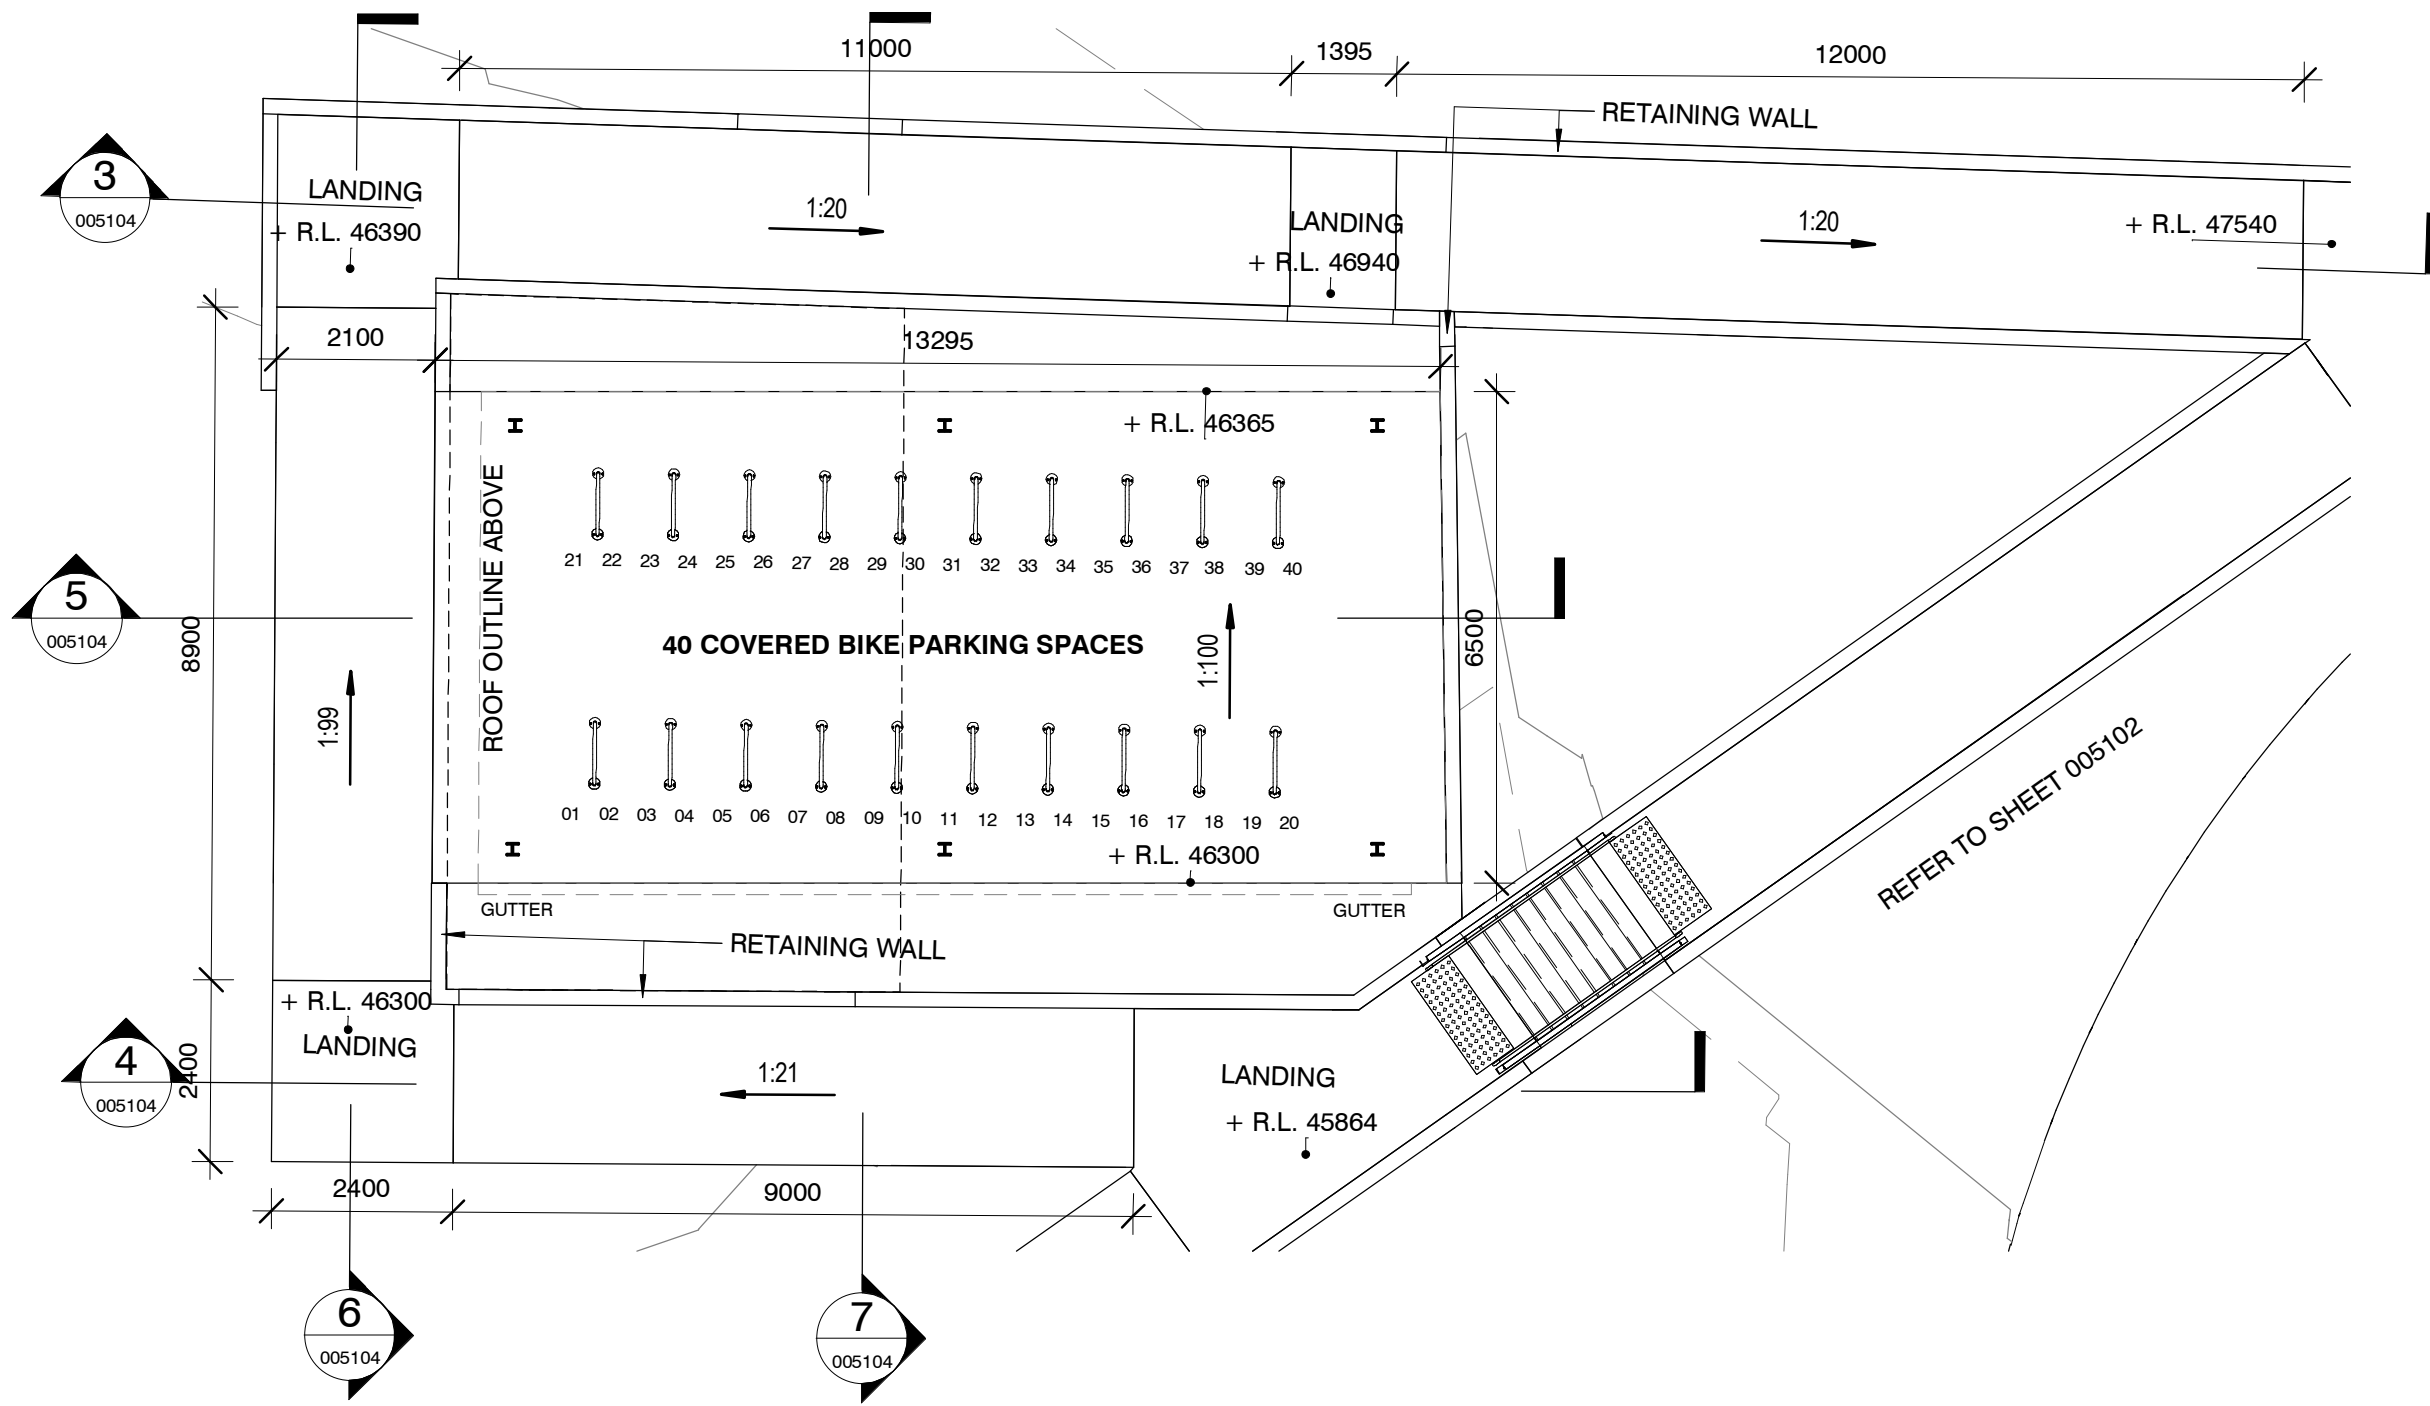


1 | EXTERNAL WORK DETAIL - 06 - FLOOR PLAN
005102 1 : 100 @ A1

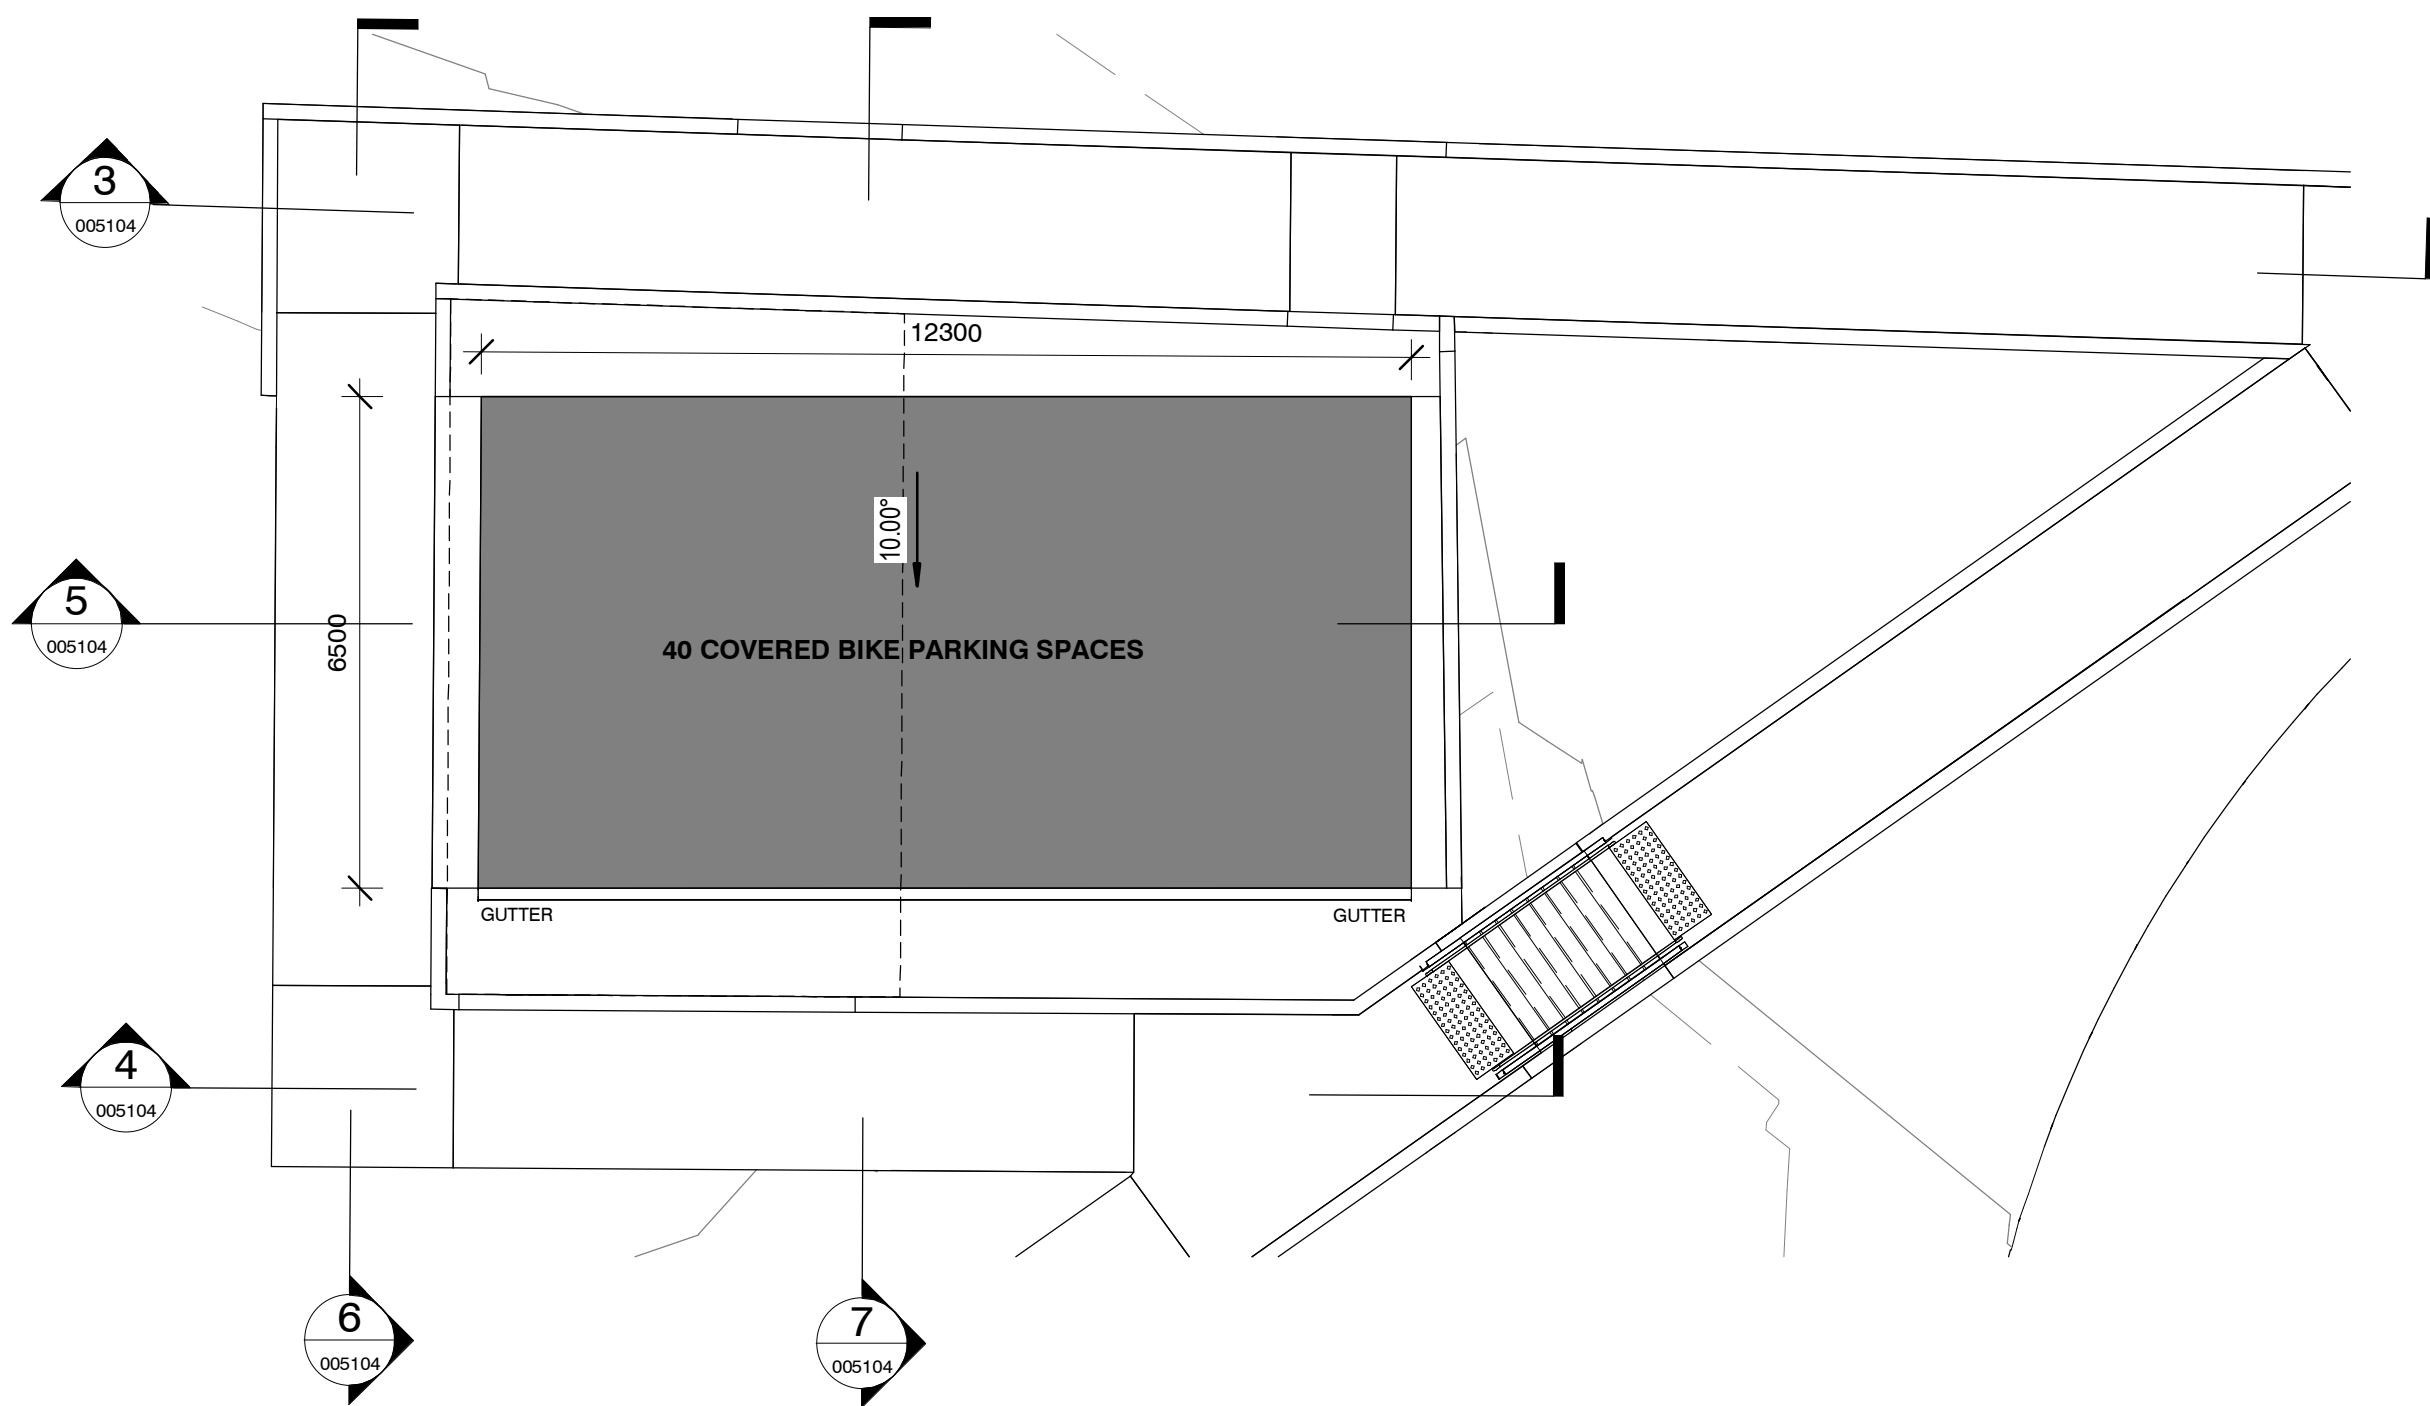


2 | EXTERNAL WORK DETAIL - 06 ROOF PLAN
005102 1 : 100 @ A1

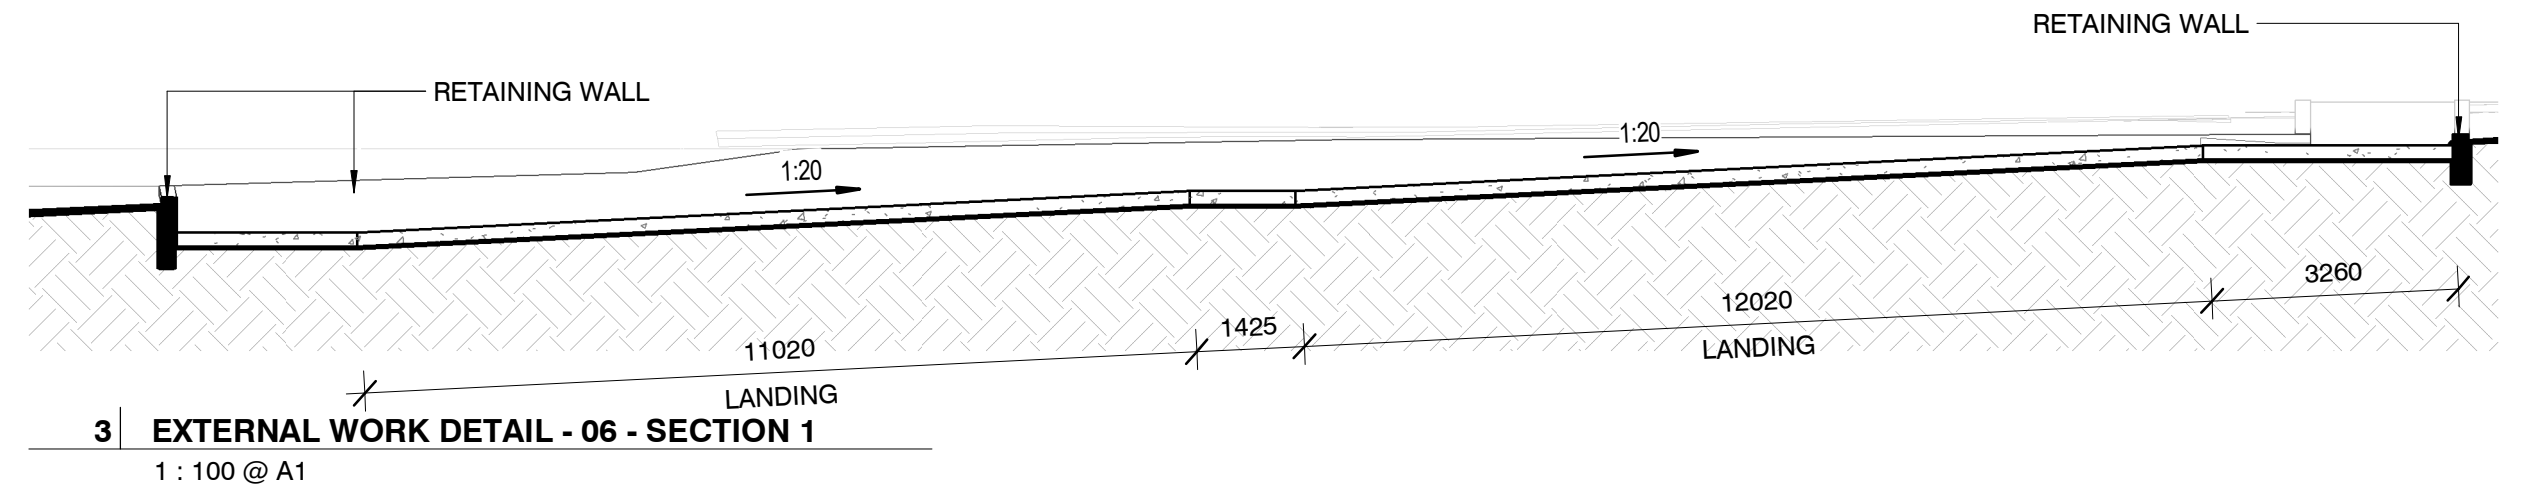


3 | EXTERNAL WORK DETAIL - 06 - SECTION 1
1 : 100 @ A1

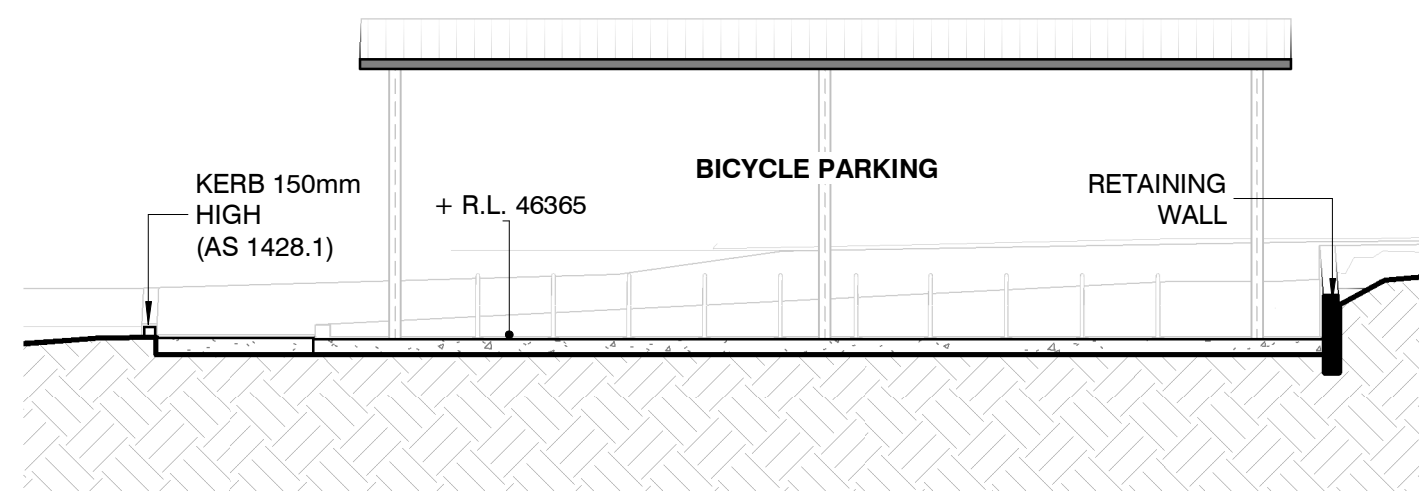


4 | EXTERNAL WORK DETAIL - 06.1 - BIKE PARKING SECTION 1
1 : 100 @ A1

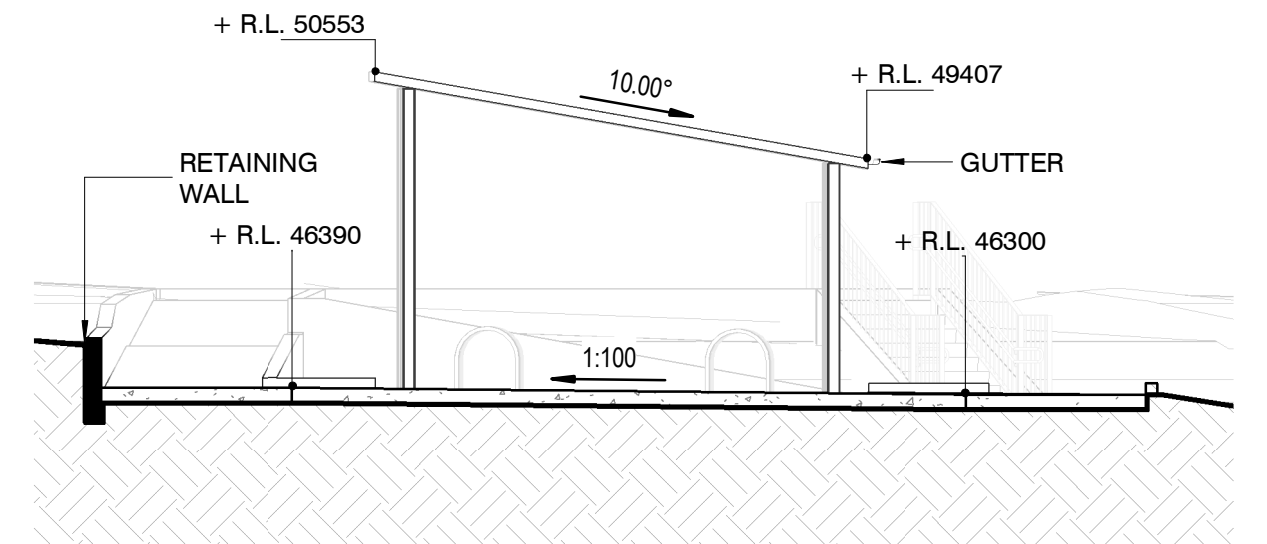

6 | EXTERNAL WORK DETAIL - 06.3 -BIKE PARKING SECTION 2
1 : 100 @ A1

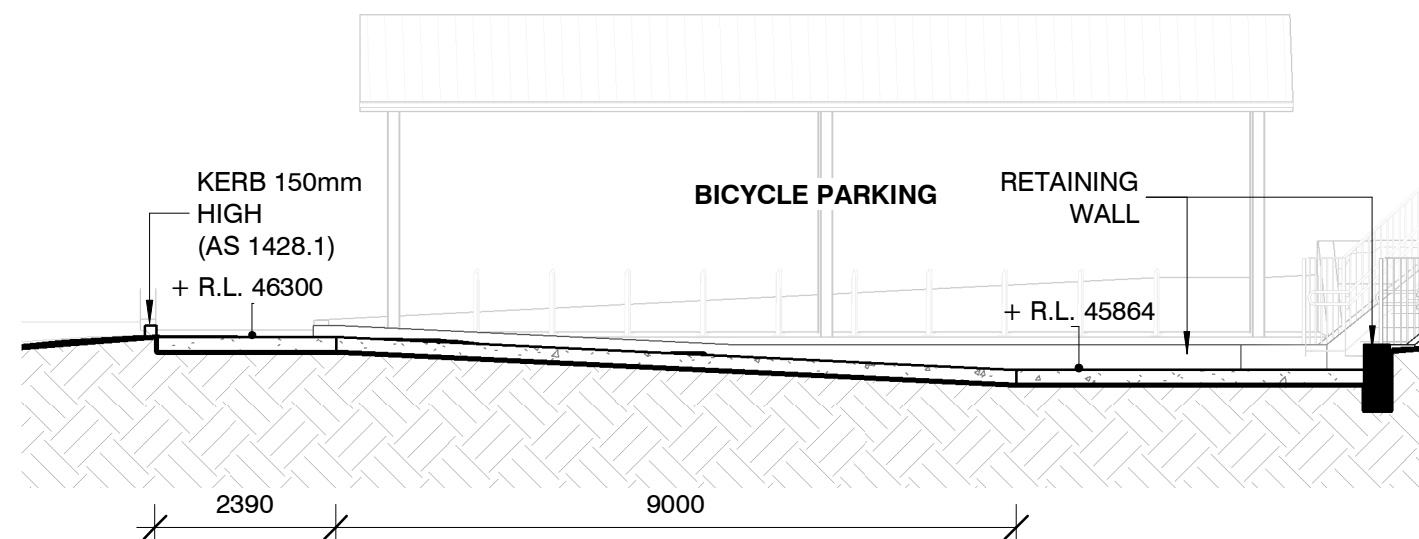

5 | EXTERNAL WORK DETAIL - 06.2 - BIKE PARKING SECTION 3
1 : 100 @ A1

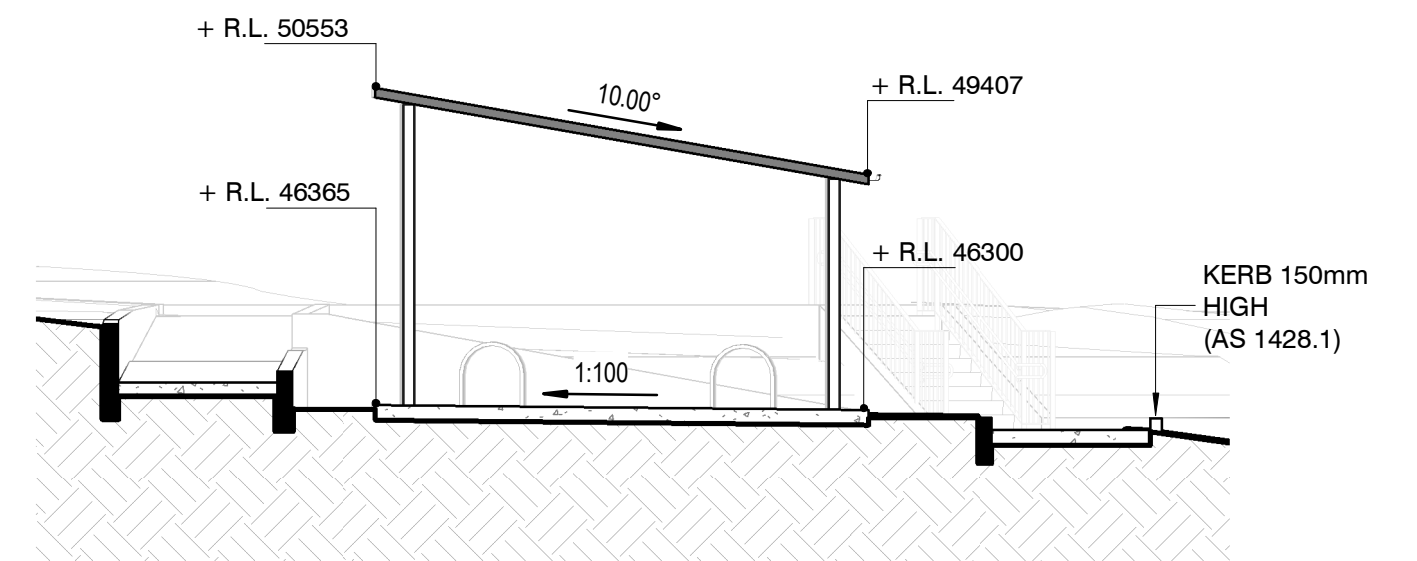

7 | EXTERNAL WORK DETAIL - 06.4 - BIKE PARKING SECTION 4
1 : 100 @ A1

ISSUE	DATE	SUBJECT	AUTHORISED
C1	08/01/2025	PRELIMINARY REF PACK FOR REVIEW	AH
C2	20/01/2025	REF DRAWINGS FOR REVIEW	AH
C3	29/01/2025	REF DRAWINGS FOR SUBMISSION	AH
C4	11/02/2025	UPDATE REF DRAWINGS FOR SUBMISSION	AH
C5	04/03/2025	UPDATE REF DRAWINGS FOR SUBMISSION	AH

LANDSCAPE ARCHITECT

Level 3-5 Bayside Street Preston, VIC 3073 T + 612 8332 5600
SERVICES

23/101 Miller St, North Sydney NSW 2060 T + (02) 9437 1000

PROJECT MANAGER

8259 George St, Sydney NSW 2000 T + 1300 482 651
STRUCTURE & CIVIL


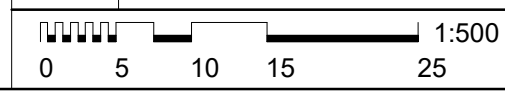
432 Glen St, Milsons Point NSW 2061 T + (02) 8904 1444

ARCHITECT

T + 612 9319 2955 ABN: 48 942 921 969 Nominated Architects: Andrew Hipwell 6562 Daniel Beekwilder 6192
63 Myrtle Street Chippendale NSW 2008 Sydney Australia djrd.com.au


NOTES
DISCLAIMER
This drawing should be read in conjunction with all relevant contracts, specifications and drawings. Dimensions are in millimetres. Levels are metres. Do not scale off drawings. Use figured dimensions only. Check dimensions on Site. Report discrepancies immediately.








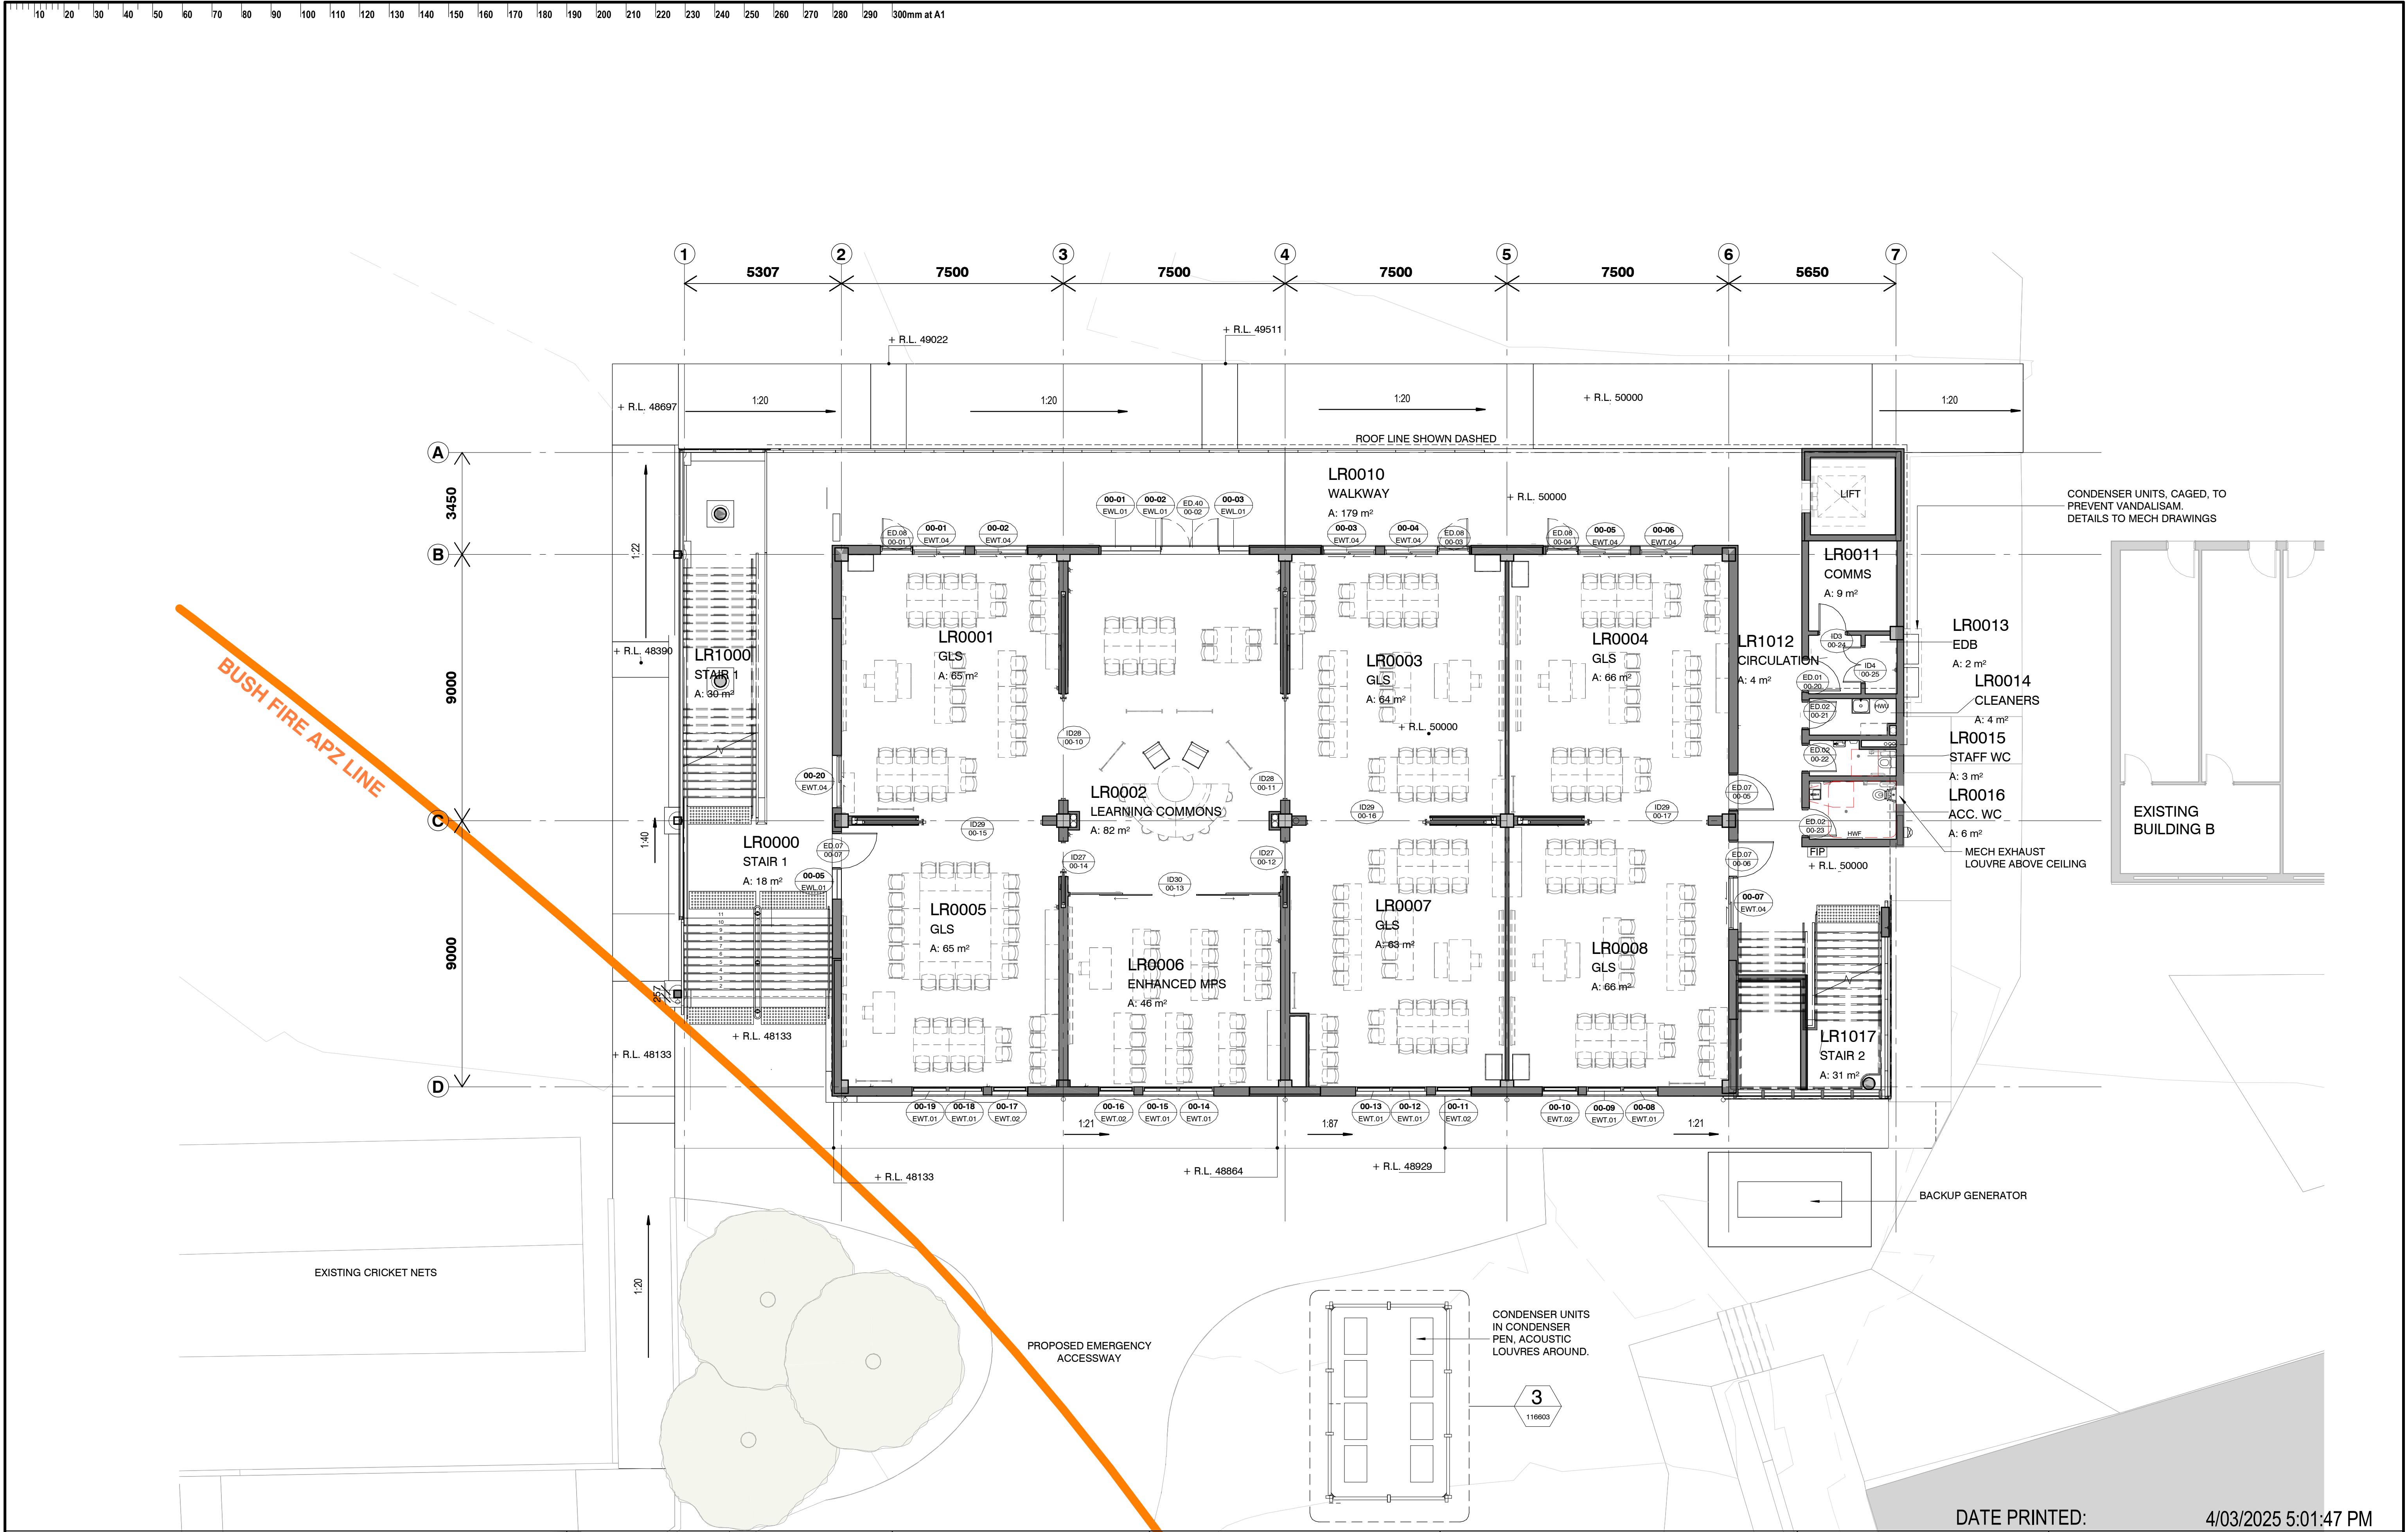


PROJECT
ROUSE HILL HIGH SCHOOL UPGRADE 240 WITHERS ROAD, ROUSE HILL NSW 2155

CLIENT

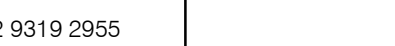SCALE 1 : 100

STATUS PURPOSE OF ISSUE
S4 FOR APPROVAL


DRAWN BY	SHEET SIZE	ORIGIN DATE	REVISION
AH	A1	04/19/23	C5
DESCRIPTION	EXTERNAL WORK DETAIL- SHEET 4		
PROJECT No	DRAWING No		
22_409	RHHS-DJRD-11-XX-DR-A-REF 0053		







DATE PRINTED: 4/03/2025 5:01:30 PM

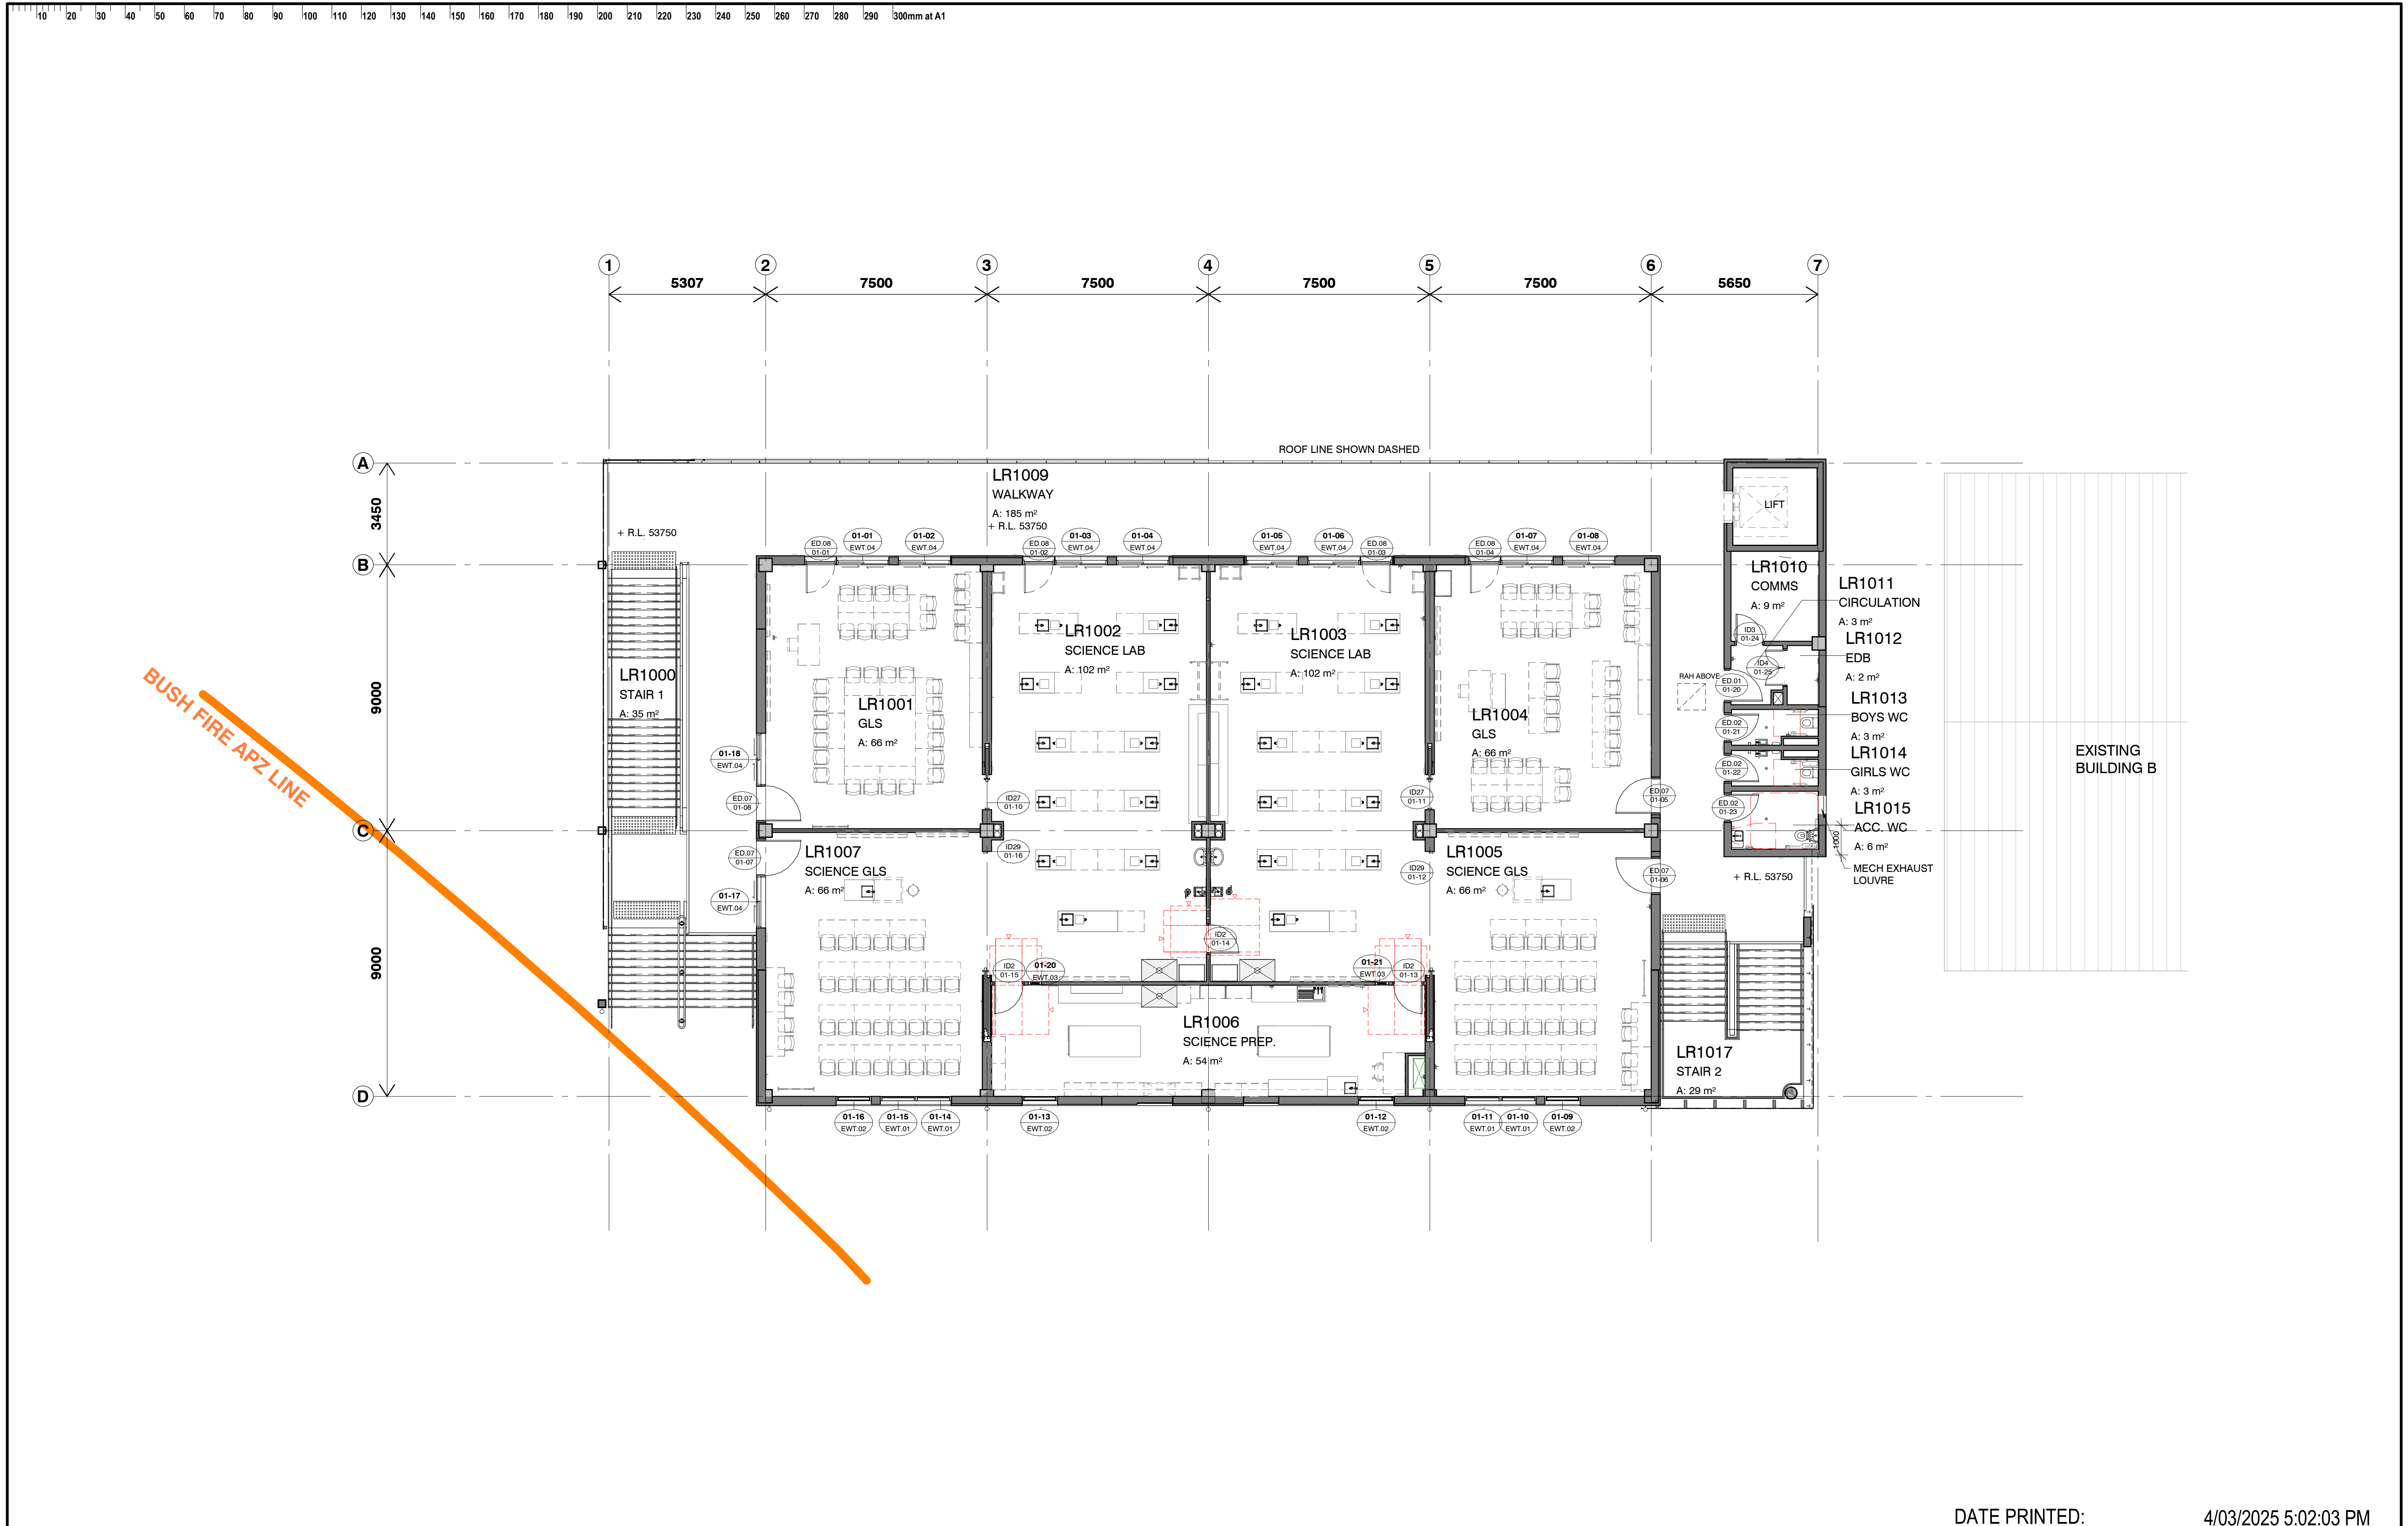





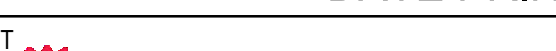




ISSUE DATE SUBJECT		AUTHORISED	LANDSCAPE ARCHITECT		PROJECT MANAGER		ARCHITECT		NOTES	PROJECT		CLIENT	DRAWN BY SHEET SIZE		ORIGIN DATE	REVISION
C1	08/01/2025	PRELIMINARY REF PACK FOR REVIEW	AH	 Level 3-4 Balford Street Belfield, 2016 T + 612 8332 9600	 8259 George St, Sydney NSW 2000 T + 1300 482 651	 T + 612 9319 2955 ABN: 48 942 921 969 Nominated Architects: Andrew Hipwell 6562 Daniel Beekwilder 6192	 63 Myrtle Street Chippendale NSW 2008 Sydney Australia djrd.com.au	This drawing should be read in conjunction with all relevant contracts, specifications and drawings. Dimensions are in millimetres. Levels are metres. Do not scale off drawings. Use figured dimensions only. Check dimensions on Site. Report discrepancies immediately.	ROUSE HILL HIGH SCHOOL UPGRADE 240 WITHERS ROAD, ROUSE HILL NSW 2155	 SCALE 1 : 100  STATUS PURPOSE OF ISSUE S4 FOR APPROVAL	 DESCRIPTION GROUND FLOOR PLAN	 SCALE 1 : 100  STATUS PURPOSE OF ISSUE S4 FOR APPROVAL	AH A1	04/19/23	C5	
C2	20/01/2025	REF DRAWINGS FOR REVIEW	AH													
C3	29/01/2025	REF DRAWINGS FOR SUBMISSION	AH													
C4	11/02/2025	UPDATE REF DRAWINGS FOR SUBMISSION	AH													
C5	04/03/2025	UPDATE REF DRAWINGS FOR SUBMISSION	AH													
			SERVICES	 23/101 Miller St, North Sydney NSW 2060 T + (02) 9437 1000	STRUCTURE & CIVIL			DISCLAIMER		240 WITHERS ROAD, ROUSE HILL NSW 2155						

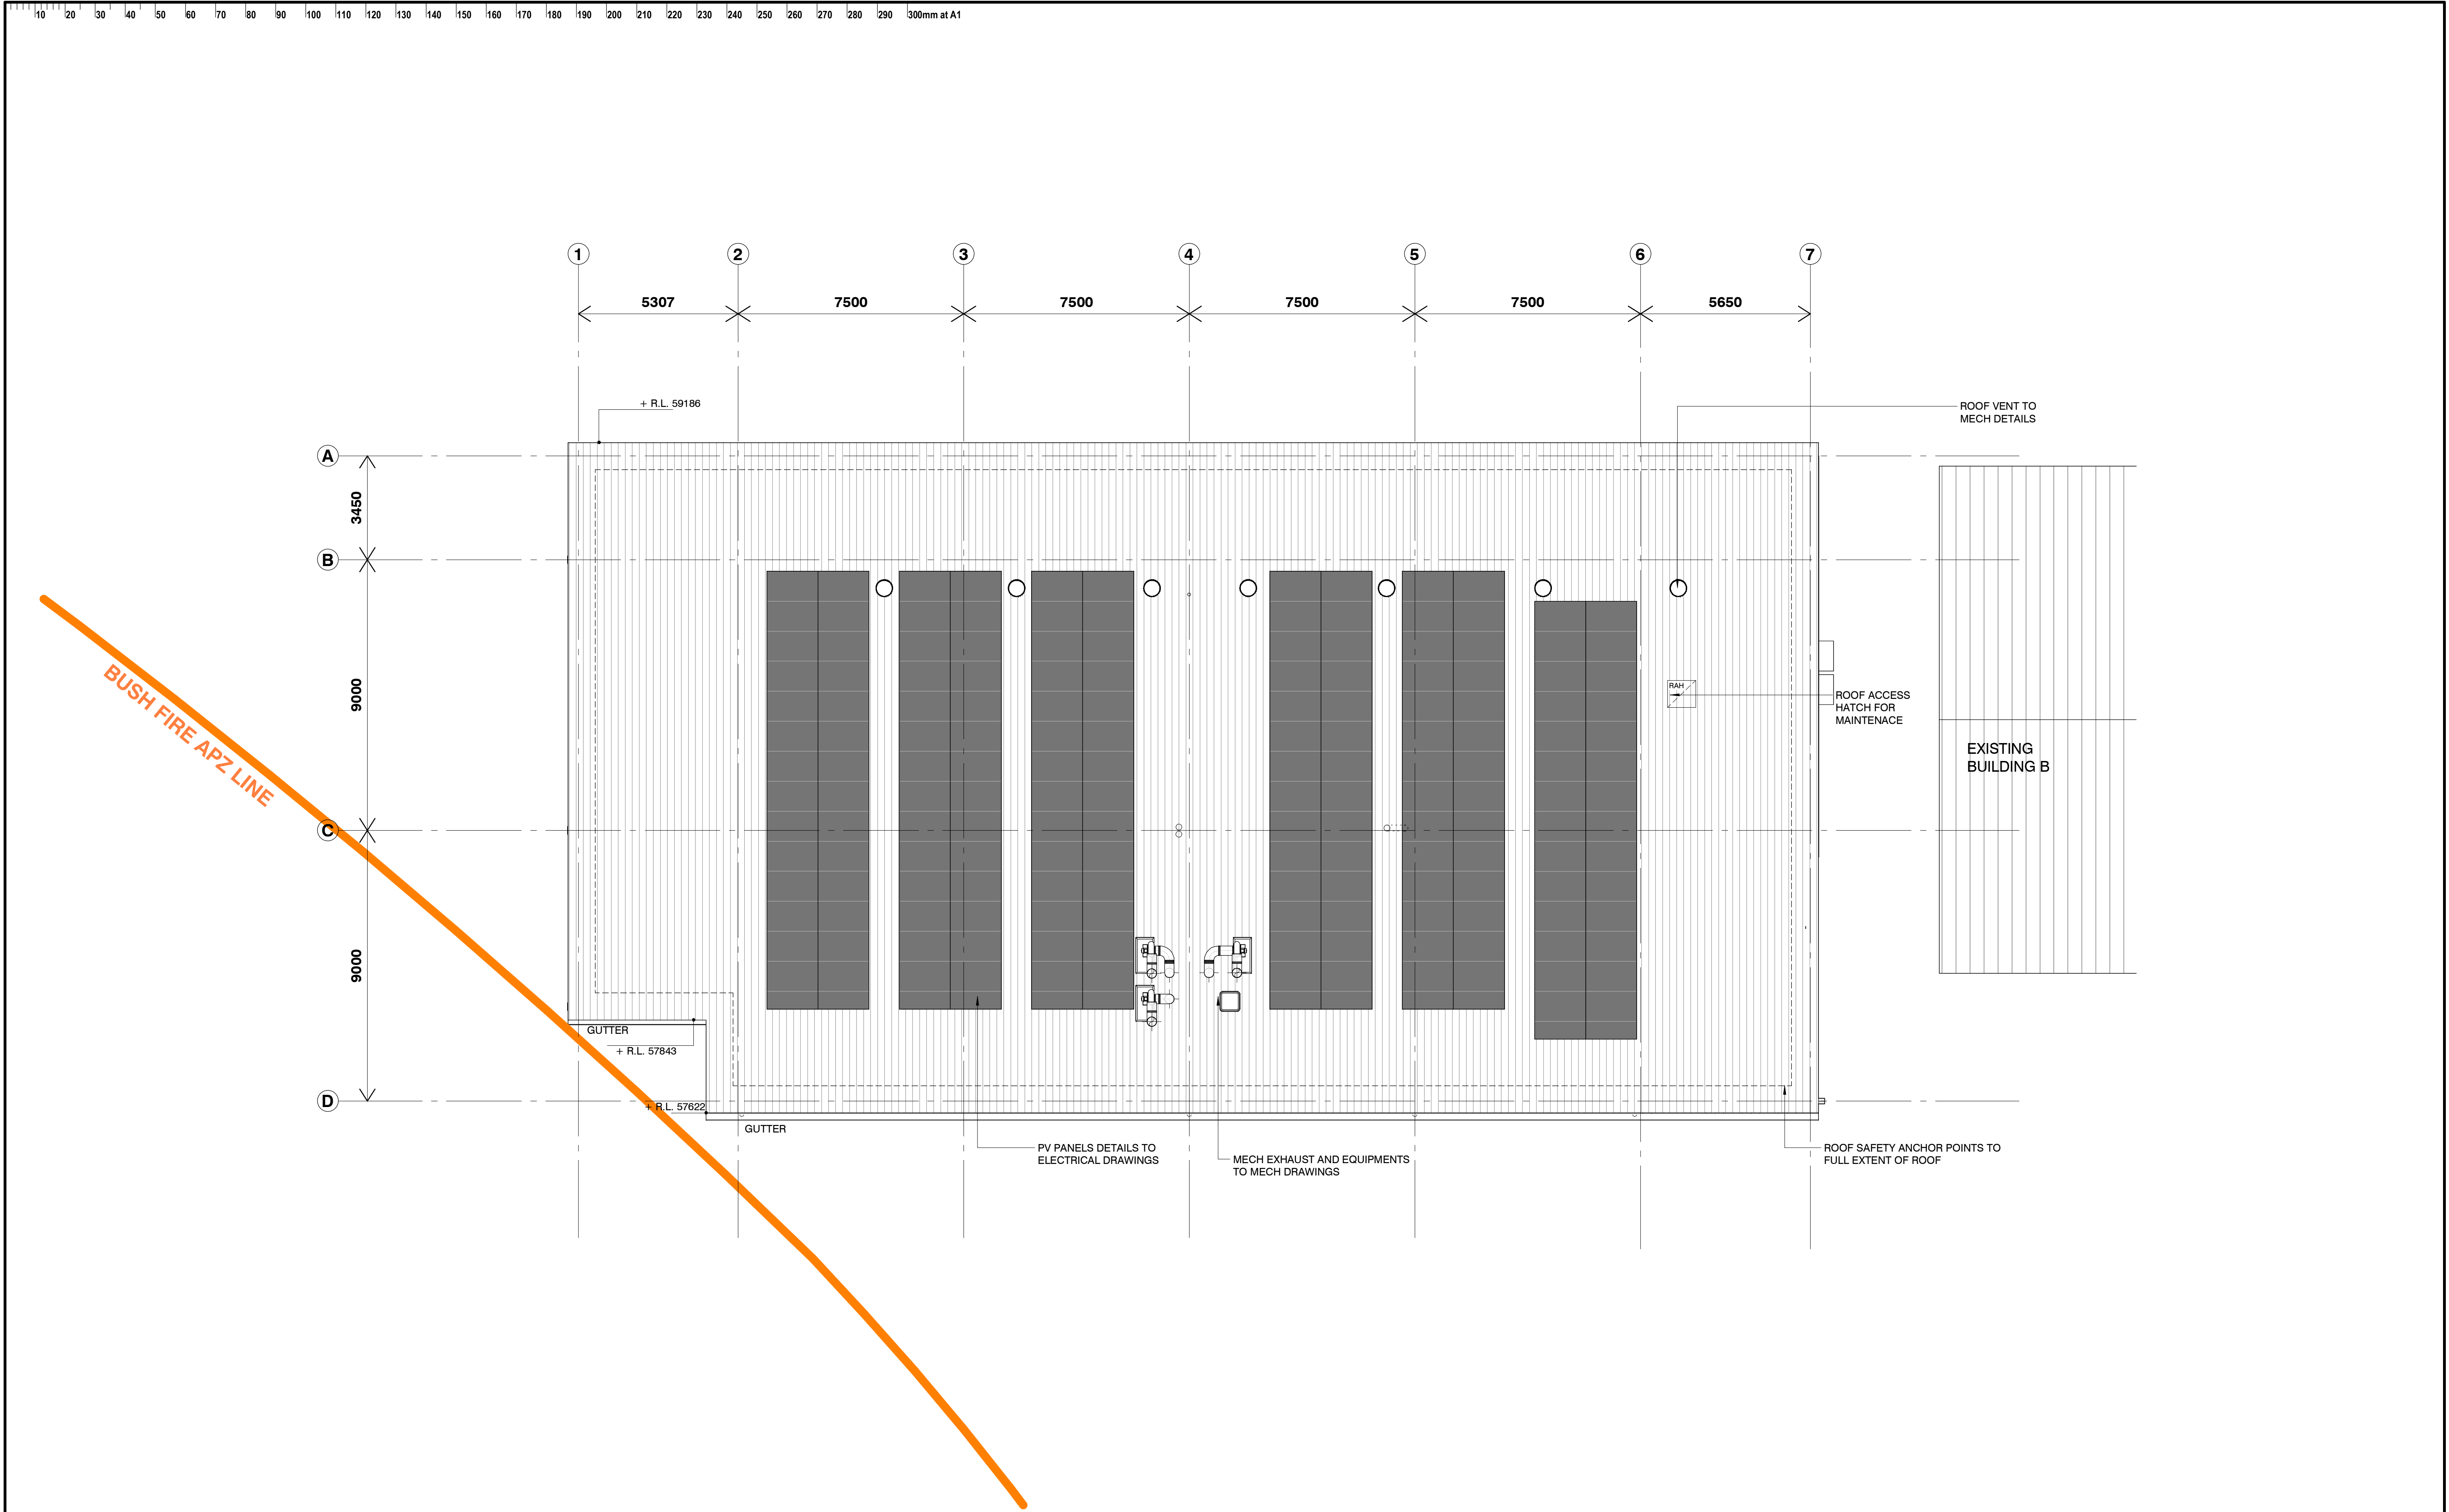
DATE PRINTED: 4/03/2025 5:01:47 PM



ISSUE				DATE	SUBJECT	AUTHORISED	LANDSCAPE ARCHITECT		PROJECT MANAGER		ARCHITECT		NOTES	PROJECT		CLIENT		DRAWN BY		SHEET SIZE	ORIGIN DATE	REVISION	
C1				08/01/2025	PRELIMINARY REF PACK FOR REVIEW	AH			 8259 George St, Sydney NSW 2000 T + 1300 482 651		 T + 612 9319 2955 ABN: 48 942 921 969 Nominated Architects: Andrew Hipwell 6562 Daniel Beekwilder 6192		DISCLAIMER This drawing should be read in conjunction with all relevant contracts, specifications and drawings. Dimensions are in millimetres. Levels are metres. Do not scale off drawings. Use figured dimensions only. Check dimensions on Site. Report discrepancies immediately.	ROUSE HILL HIGH SCHOOL UPGRADE 240 WITHERS ROAD, ROUSE HILL NSW 2155		 SCALE 1:100 		AH		A1	04/19/23	C5	
C2				20/01/2025	REF DRAWINGS FOR REVIEW	AH	Level 3-5 Bayside Street Parramatta, 2016 T + 612 8332 5600									DESCRIPTION		FIRST FLOOR PLAN					
C3				29/01/2025	REF DRAWINGS FOR SUBMISSION	AH	SERVICES									STATUS		PURPOSE OF ISSUE		PROJECT No		DRAWING No	
C4				11/02/2025	UPDATE REF DRAWINGS FOR SUBMISSION	AH										S4		FOR APPROVAL		22_409		RHHS-DJRD-11-XX-DR-A-REF 0120	
C5				04/03/2025	UPDATE REF DRAWINGS FOR SUBMISSION	AH	23/01 Miller St, North Sydney NSW 2060 T + (02) 9437 1000		42 Glen St, Milsons Point NSW 2061 T + (02) 8904 1444														





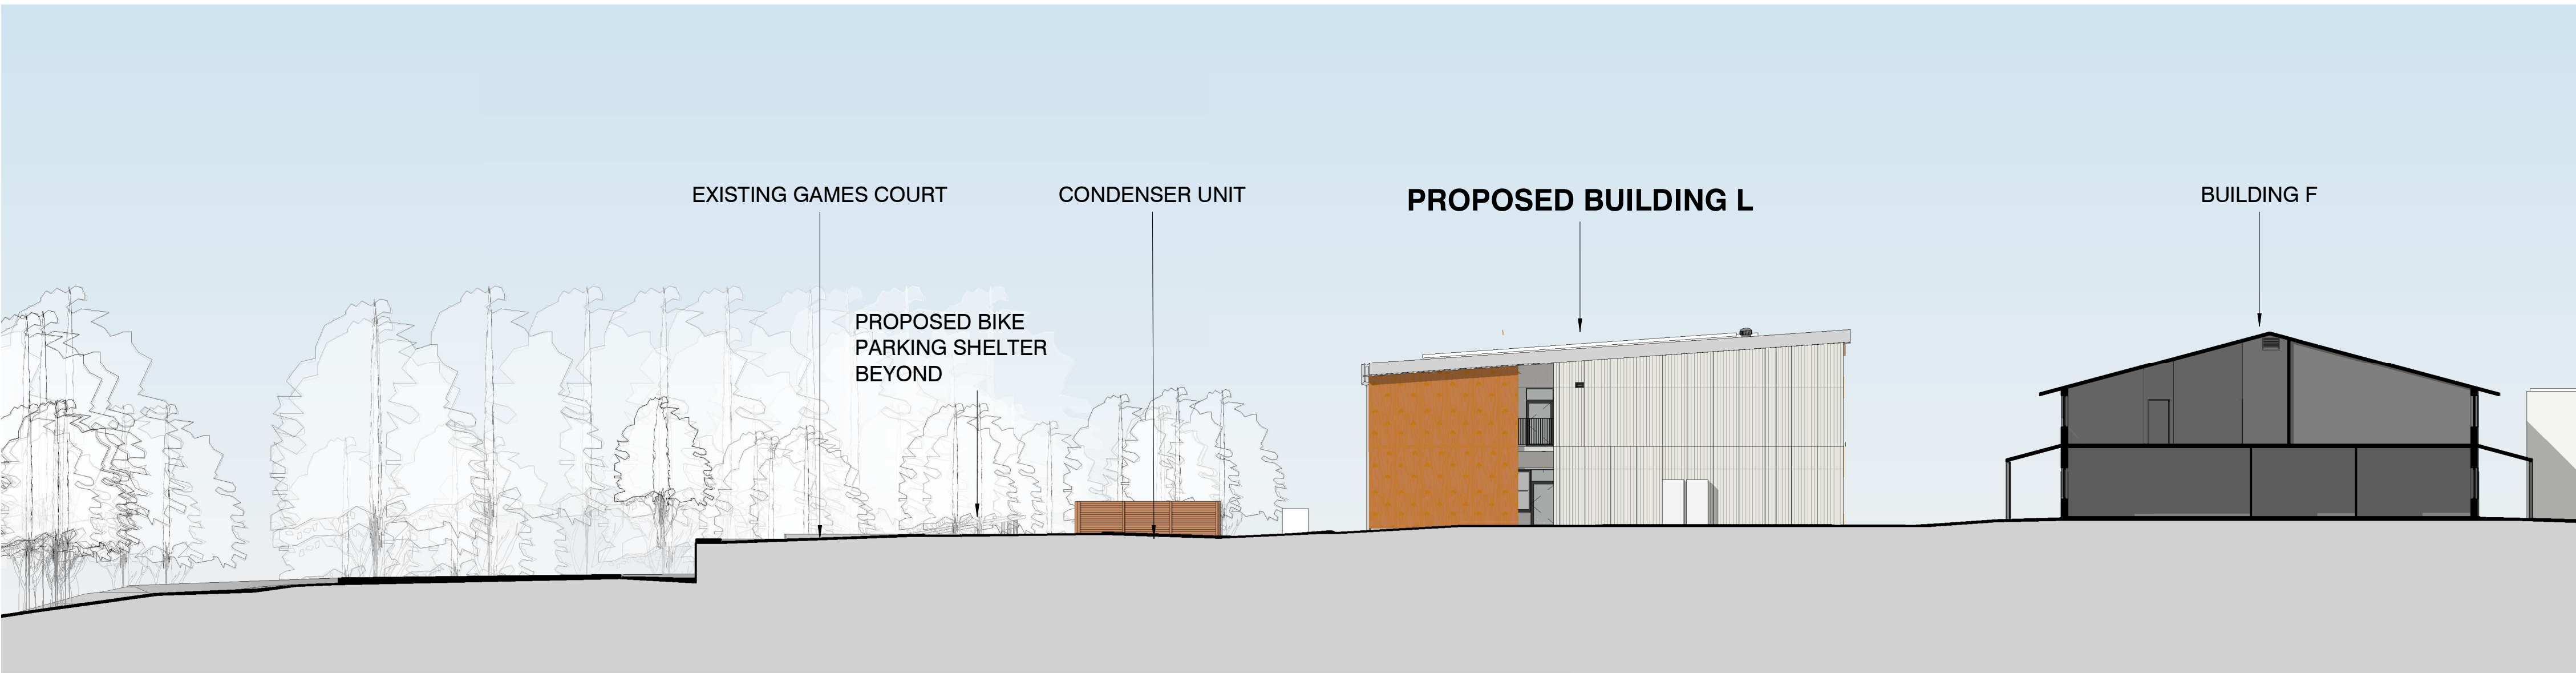




				DATE PRINTED: 4/03/2025 5:02:11 PM									
ISSUE	DATE	SUBJECT	AUTHORISED	LANDSCAPE ARCHITECT	PROJECT MANAGER	ARCHITECT	NOTES	PROJECT	CLIENT	DRAWN BY	SHEET SIZE	ORIGIN DATE	REVISION
C1	08/01/2025	PRELIMINARY REF PACK FOR REVIEW	AH	 Level 3-5 Bayside Street Parramatta, 2016 T + 612 8332 5600	 8259 George St, Sydney NSW 2000 T + 1300 482 651	 T + 612 9319 2955 ABN: 48 942 921 969 Nominated Architects: Andrew Hipwell 6562 Daniel Beekwilder 6192	DISCLAIMER This drawing should be read in conjunction with all relevant contracts, specifications and drawings. Dimensions are in millimetres. Levels are metres. Do not scale off drawings. Use figured dimensions only. Check dimensions on Site. Report discrepancies immediately.	ROUSE HILL HIGH SCHOOL UPGRADE 240 WITHERS ROAD, ROUSE HILL NSW 2155	 	AH	A1	04/19/23	C5
C2	20/01/2025	REF DRAWINGS FOR REVIEW	AH							DESCRIPTION ROOF PLAN			
C3	29/01/2025	REF DRAWINGS FOR SUBMISSION	AH										
C4	11/02/2025	UPDATE REF DRAWINGS FOR SUBMISSION	AH										
C5	04/03/2025	UPDATE REF DRAWINGS FOR SUBMISSION	AH										
				SERVICES	STRUCTURE & CIVIL				 23/101 Miller St, North Sydney NSW 2060 T + (02) 9437 1000				
					 432 Glen St, Milsom Point NSW 2061 T + (02) 8904 1444								
									STATUS	PURPOSE OF ISSUE	PROJECT No	DRAWING No	
									S4	FOR APPROVAL	22_409	RHHS-DJRD-11-XX-DR-A-REF	0130




1 SITE ELEVATION - EAST ELEVATION
1:200




2 SITE ELEVATION - NORTH ELEVATION
1:200



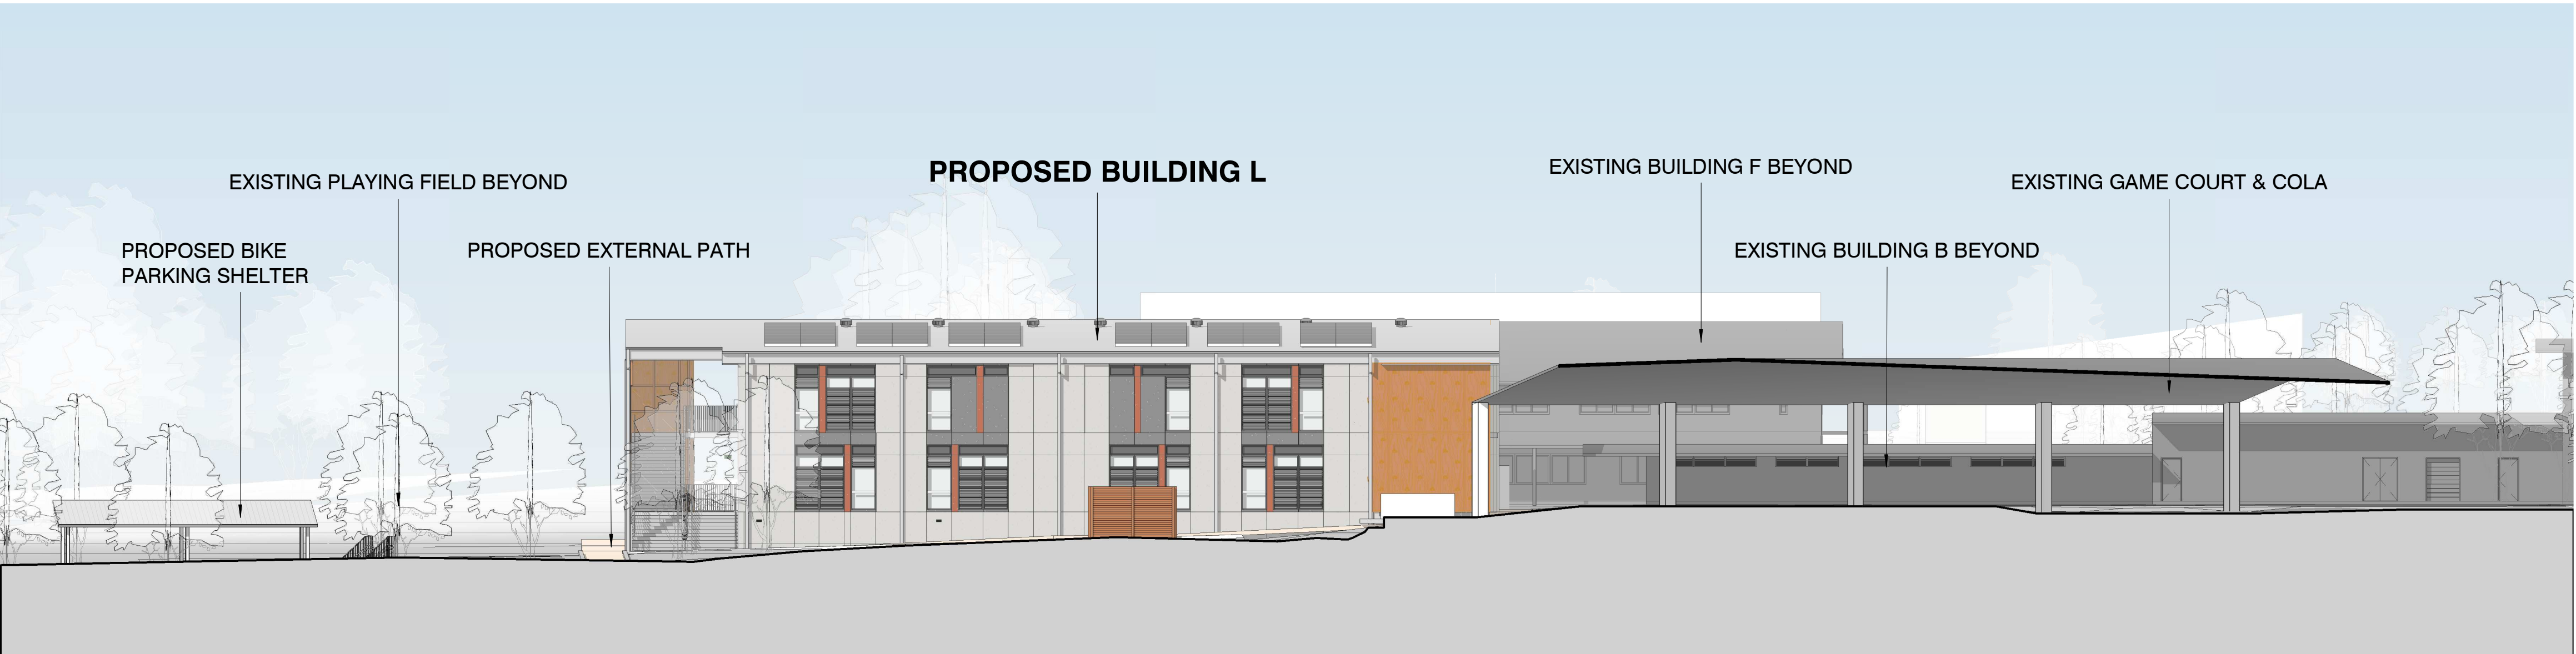

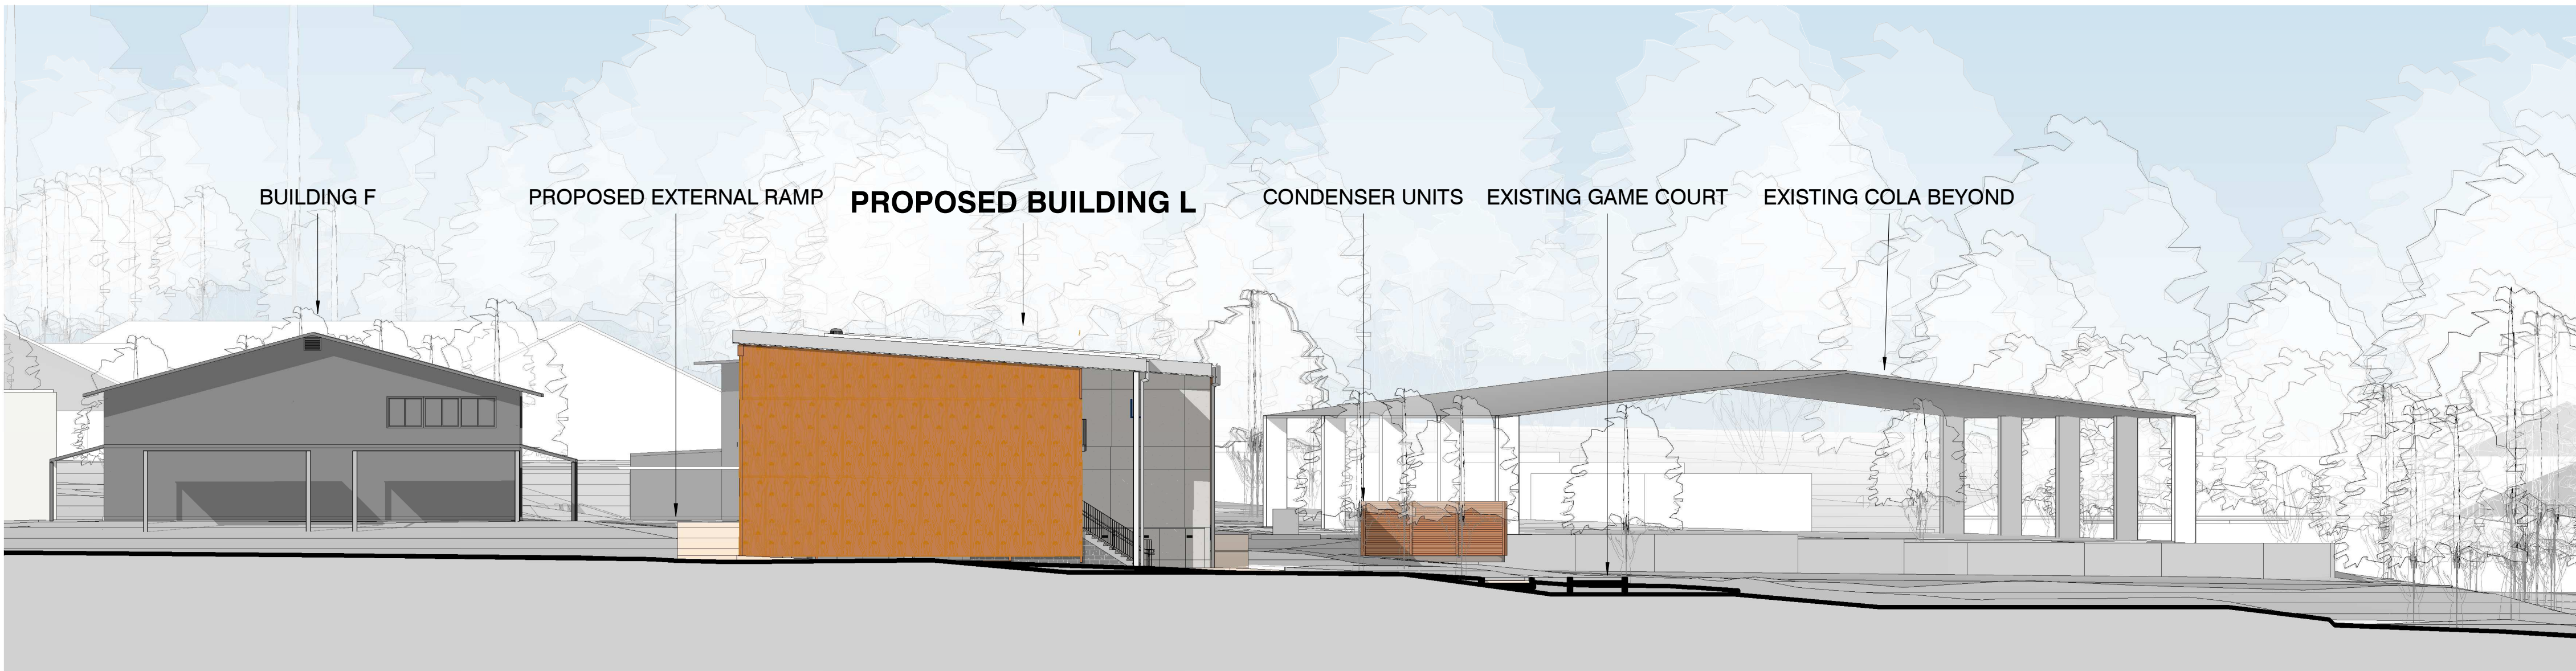


ISSUE		SUBJECT		AUTHORISED		LANDSCAPE ARCHITECT		PROJECT MANAGER		ARCHITECT		NOTES		PROJECT		CLIENT		DRAWN BY		SHEET SIZE		ORIGIN DATE		REVISION	
C1	08/01/2025	PRELIMINARY REF PACK FOR REVIEW		AH								<div>THIS DRAWING IS INTENDED TO BE PRINTED IN COLOUR</div> <div>DISCLAIMER</div> <div>This drawing should be read in conjunction with all relevant contracts, specifications and drawings. Dimensions are in millimetres. Levels are metres. Do not scale off drawings. Use figured dimensions only. Check dimensions on Site. Report discrepancies immediately.</div>		ROUSE HILL HIGH SCHOOL UPGRADE 240 WITHERS ROAD, ROUSE HILL NSW 2155				SCALE 1:200 		PROJECT No DRAWING No		SITE ELEVATIONS SHEET 1			
C2	20/01/2025	REF DRAWINGS FOR REVIEW		AH		Level 3-5 Bayside Street Parramatta, 2016 T + 612 8332 5600		8759 George St, Sydney NSW 2000 T + 1300 482 651		T + 612 9319 2955 ABN: 48 942 921 969 Nominated Architects: Andrew Hipwell 6562 Daniel Beekwilder 6192															
C3	29/01/2025	REF DRAWINGS FOR SUBMISSION		AH		SERVICES		STRUCTURE & CIVIL		63 Myrtle Street Chippendale NSW 2008 Sydney Australia djrd.com.au															
C4	11/02/2025	UPDATE REF DRAWINGS FOR SUBMISSION		AH						4/2 Glen St, Milsom Point NSW 2061 T + (02) 8904 1444															
C5	04/03/2025	UPDATE REF DRAWINGS FOR SUBMISSION		AH		23/101 Miller St, North Sydney NSW 2060 T + (02) 9437 1000																			






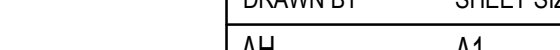





1 SITE ELEVATION - SOUTH ELEVATION
1 : 200




2 SITE ELEVATION - WEST ELEVATION
1 : 200

ISSUE			SUBJECT			AUTHORISED			LANDSCAPE ARCHITECT			PROJECT MANAGER			ARCHITECT			NOTES			PROJECT			CLIENT			DRAWN BY			SHEET SIZE			ORIGIN DATE			REVISION								
C1	08/01/2025		PRELIMINARY REF PACK FOR REVIEW			AH												T + 612 9319 2955 ABN: 48 942 921 969 Nominated Architects: Andrew Hipwell 6562 Daniel Beekwilder 6192			THIS DRAWING IS INTENDED TO BE PRINTED IN COLOUR			ROUSE HILL HIGH SCHOOL UPGRADE 240 WITHERS ROAD, ROUSE HILL NSW 2155						AH			A1			04/19/23			C5					
C2	20/01/2025		REF DRAWINGS FOR REVIEW			AH			Level 3-5 Bayside Street Parramatta, 2150 T + 612 8332 5600			8759 George St, Sydney NSW 2000 T + 1300 482 651			63 Myrtle Street Chippendale NSW 2008 Sydney Australia djrd.com.au			DISCLAIMER This drawing should be read in conjunction with all relevant contracts, specifications and drawings. Dimensions are in millimetres. Levels are metres. Do not scale off drawings. Use figured dimensions only. Check dimensions on Site. Report discrepancies immediately.									SCALE 1 : 200 			DESCRIPTION SITE ELEVATIONS SHEET 2														
C3	29/01/2025		REF DRAWINGS FOR SUBMISSION			AH			SERVICES															STATUS			PURPOSE OF ISSUE			PROJECT No			DRAWING No											
C4	11/02/2025		UPDATE REF DRAWINGS FOR SUBMISSION			AH			23/101 Miller St, North Sydney NSW 2060 T + (02) 9437 1000			4/2 Glen St, Milsom Point NSW 2061 T + (02) 8904 1444												S4			FOR APPROVAL			22_409			RHHS-DJRD-11-XX-DR-A-REF 0201											
C5	04/03/2025		UPDATE REF DRAWINGS FOR SUBMISSION			AH																																						

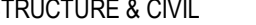


ISSUE			DATE	SUBJECT	AUTHORISED	LANDSCAPE ARCHITECT		PROJECT MANAGER		ARCHITECT		NOTES		PROJECT		CLIENT		DRAWN BY		SHEET SIZE		ORIGIN DATE		REVISION	
C1	08/01/2025	PRELIMINARY REF PACK FOR REVIEW			AH							T + 612 9319 2955 ABN: 48 942 921 969 Nominated Architects: Andrew Hipwell 6562 Daniel Beekwilder 6192		THIS DRAWING IS INTENDED TO BE PRINTED IN COLOUR		ROUSE HILL HIGH SCHOOL UPGRADE 240 WITHERS ROAD, ROUSE HILL NSW 2155				AH A1		04/19/23		C5	
C2	20/01/2025	REF DRAWINGS FOR REVIEW			AH	Level 3-5 Bayside Street Parramatta, 2150 T + 612 8332 5600		8259 George St, Sydney NSW 2000 T + 1300 482 651				STRUCTURE & CIVIL 		DISCLAIMER This drawing should be read in conjunction with all relevant contracts, specifications and drawings. Dimensions are in millimetres. Levels are metres. Do not scale off drawings. Use figured dimensions only. Check dimensions on Site. Report discrepancies immediately.		240 WITHERS ROAD, ROUSE HILL NSW 2155		SCALE 1 : 100 		BUILDING ELEVATION SHEET 1		PROJECT No DRAWING No		22_409 RHHS-DJRD-11-XX-DR-A-REF 0210	
C3	29/01/2025	REF DRAWINGS FOR SUBMISSION			AH																				
C4	11/02/2025	UPDATE REF DRAWINGS FOR SUBMISSION			AH																				
C5	04/03/2025	UPDATE REF DRAWINGS FOR SUBMISSION			AH																				
						SERVICES		STRUCTURE & CIVIL		63 Myrtle Street Chippendale NSW 2008 Sydney Australia djrd.com.au						STATUS		PURPOSE OF ISSUE		PROJECT No		DRAWING No			
																S4		FOR APPROVAL							

DATE PRINTED: 4/03/2025 5:04:04 PM

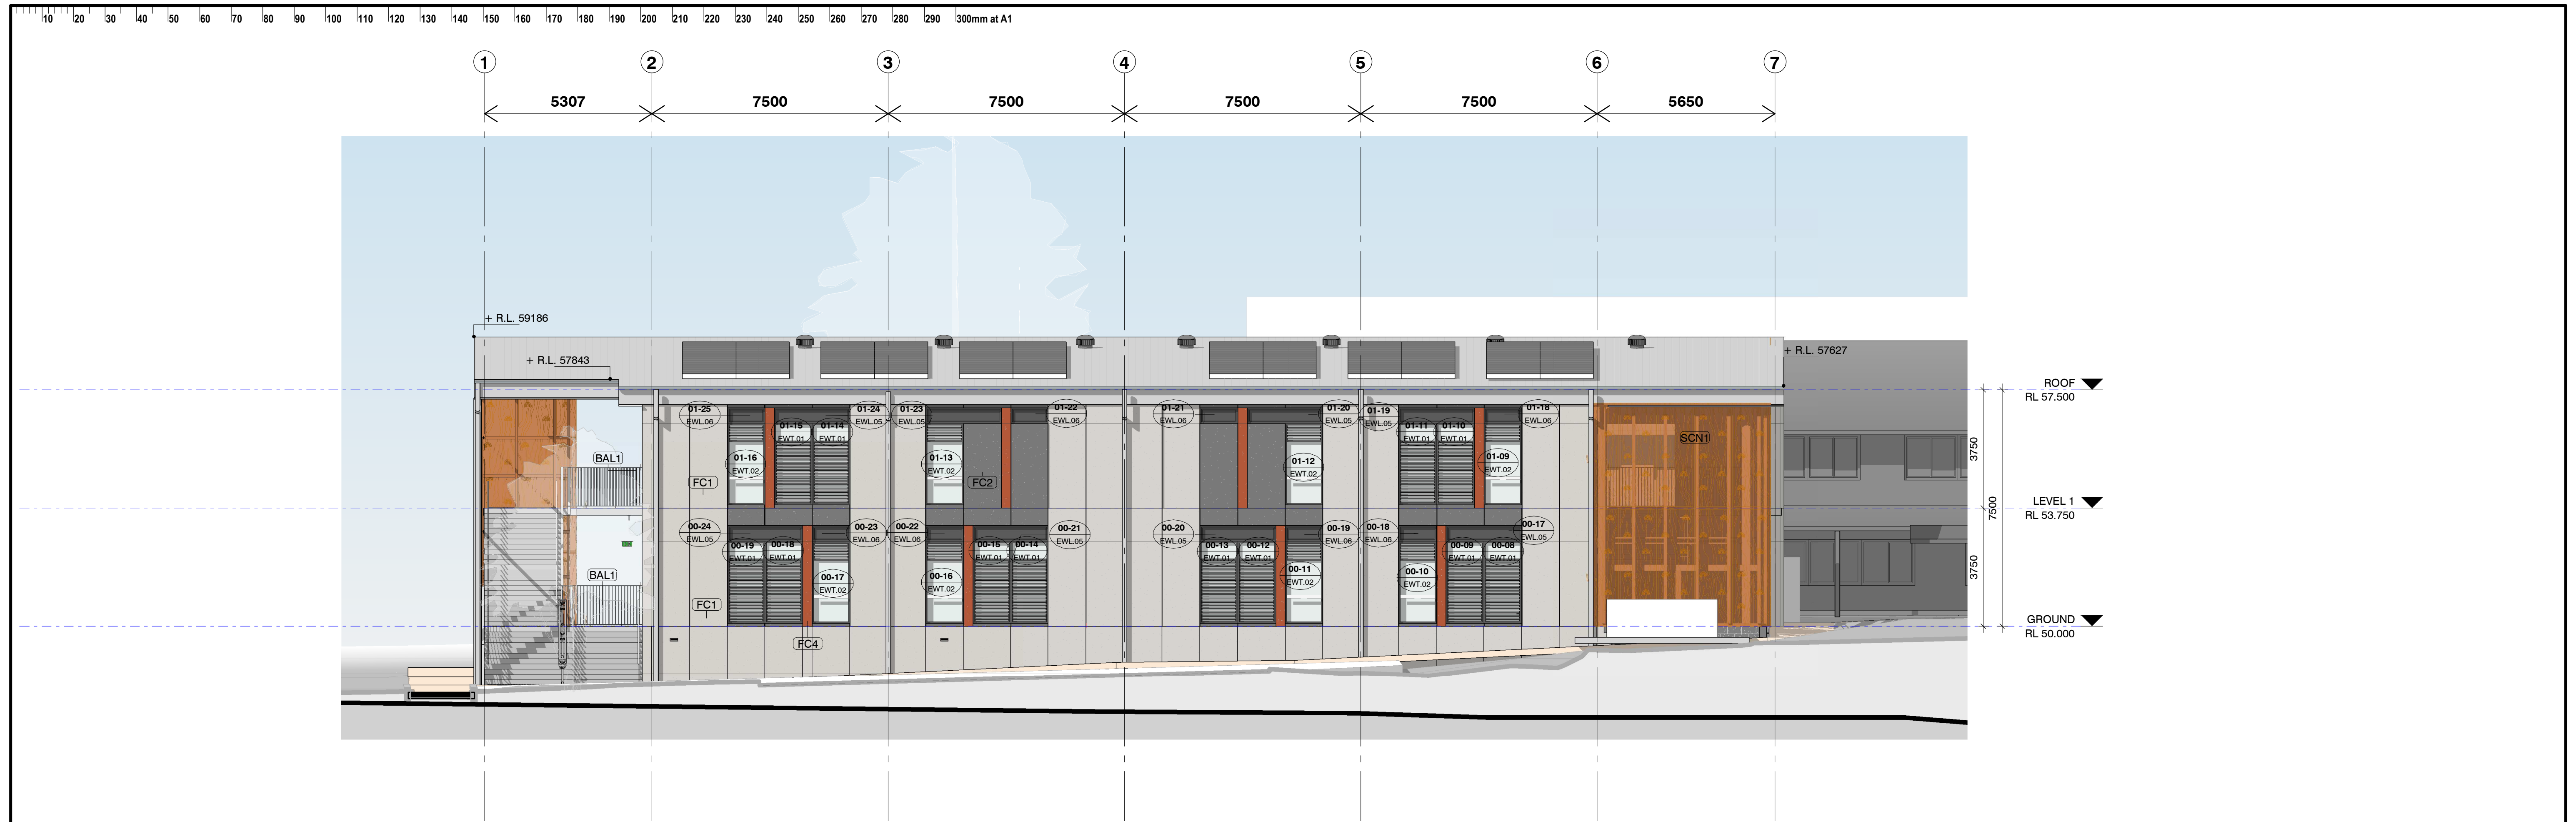


1 SOUTH ELEVATION
1:100

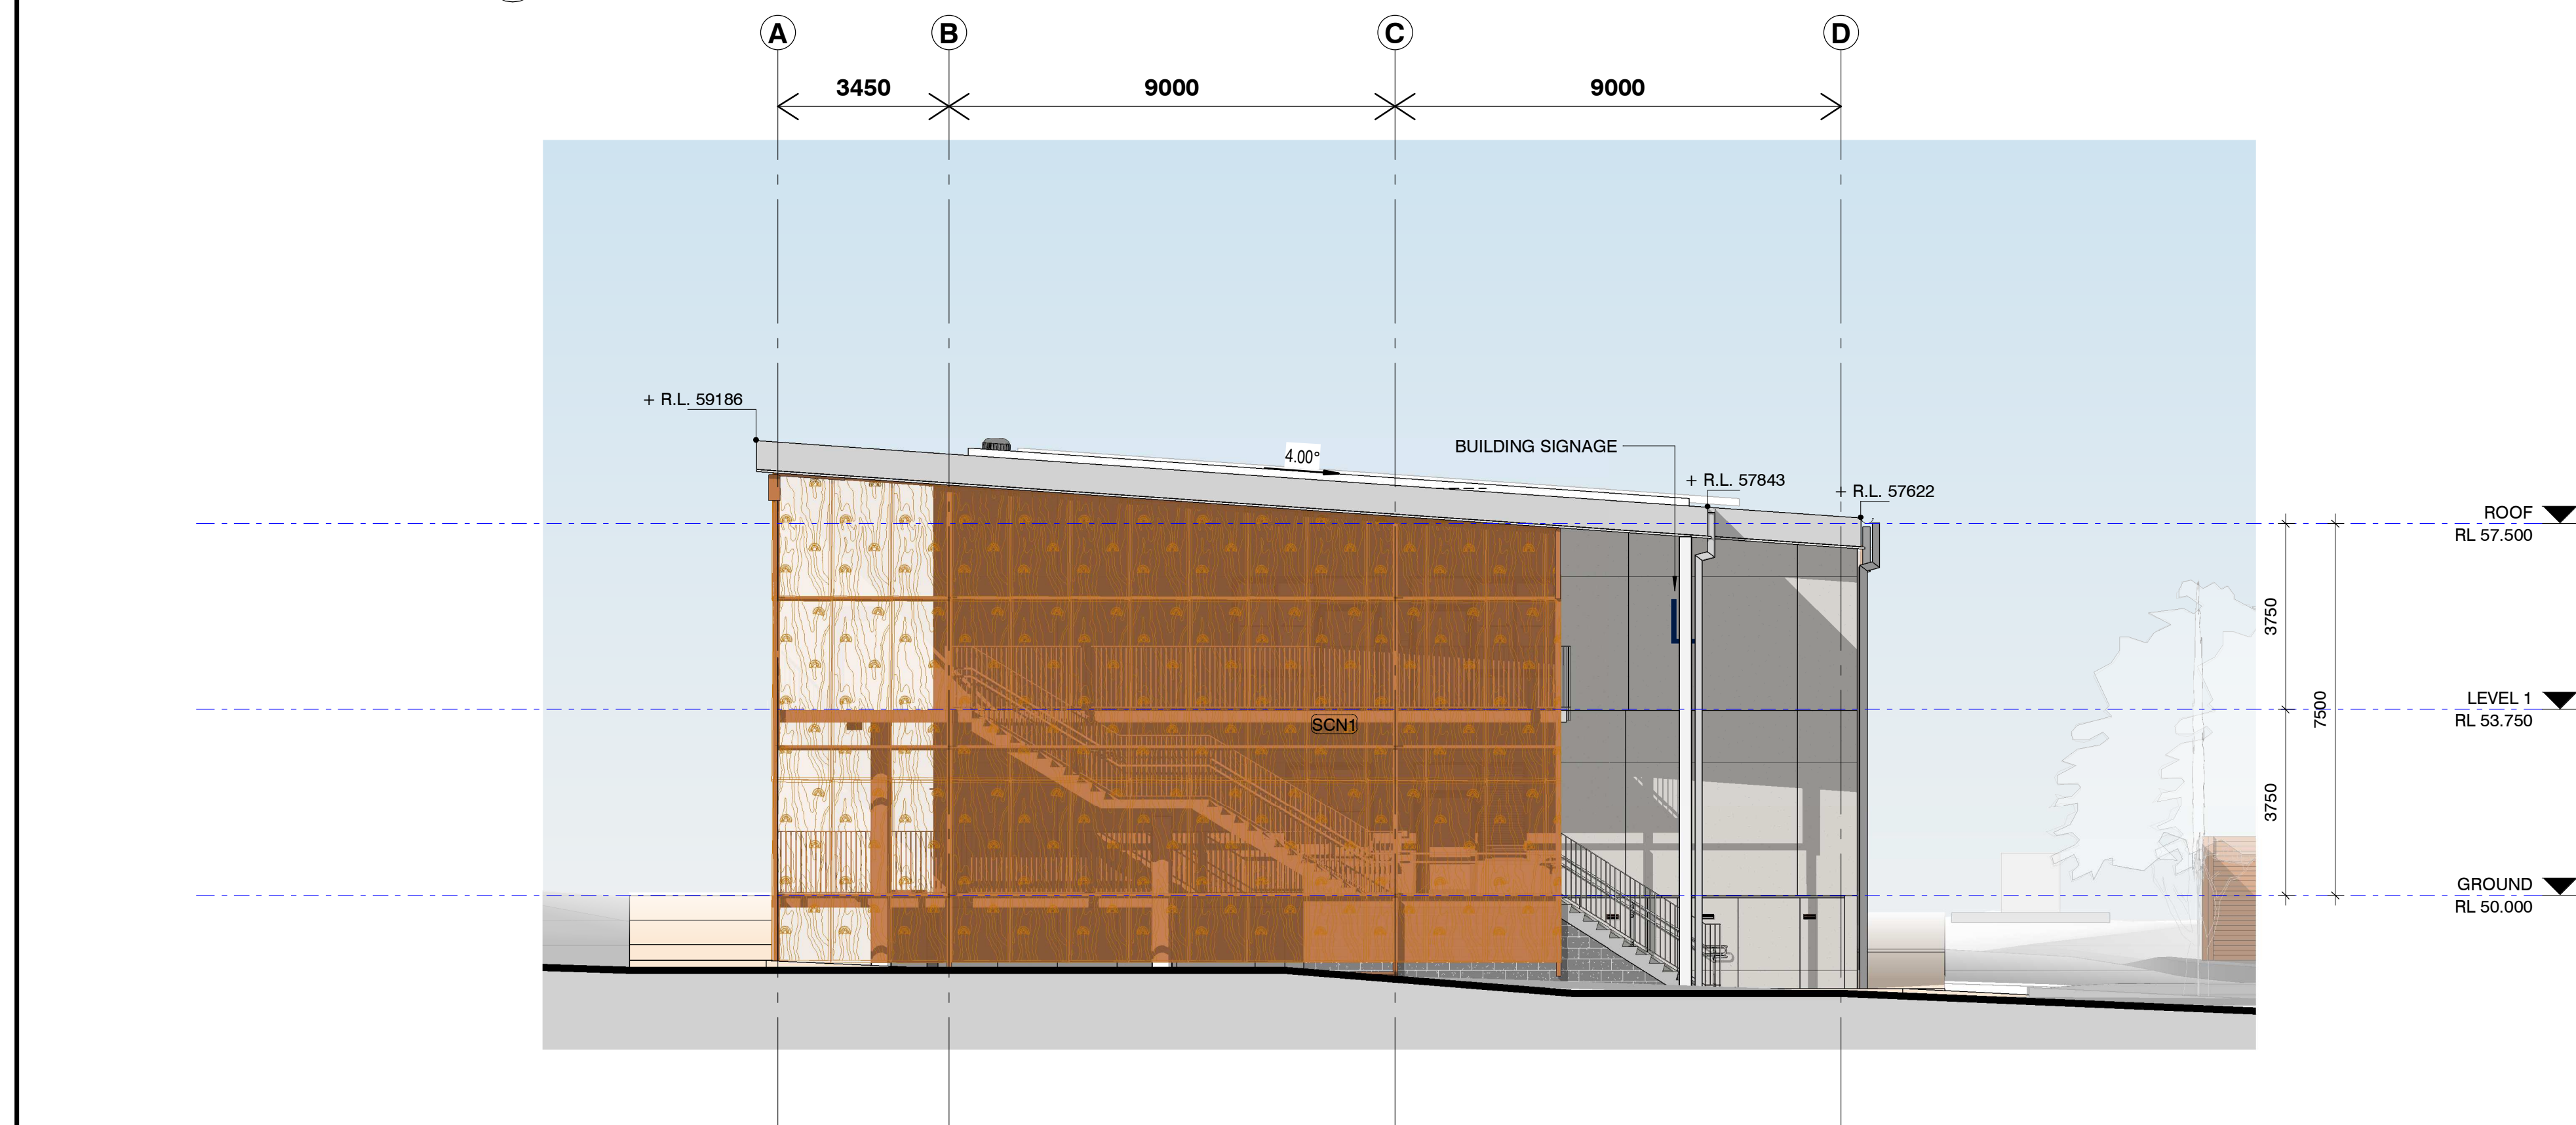


2 WEST ELEVATION
1:100



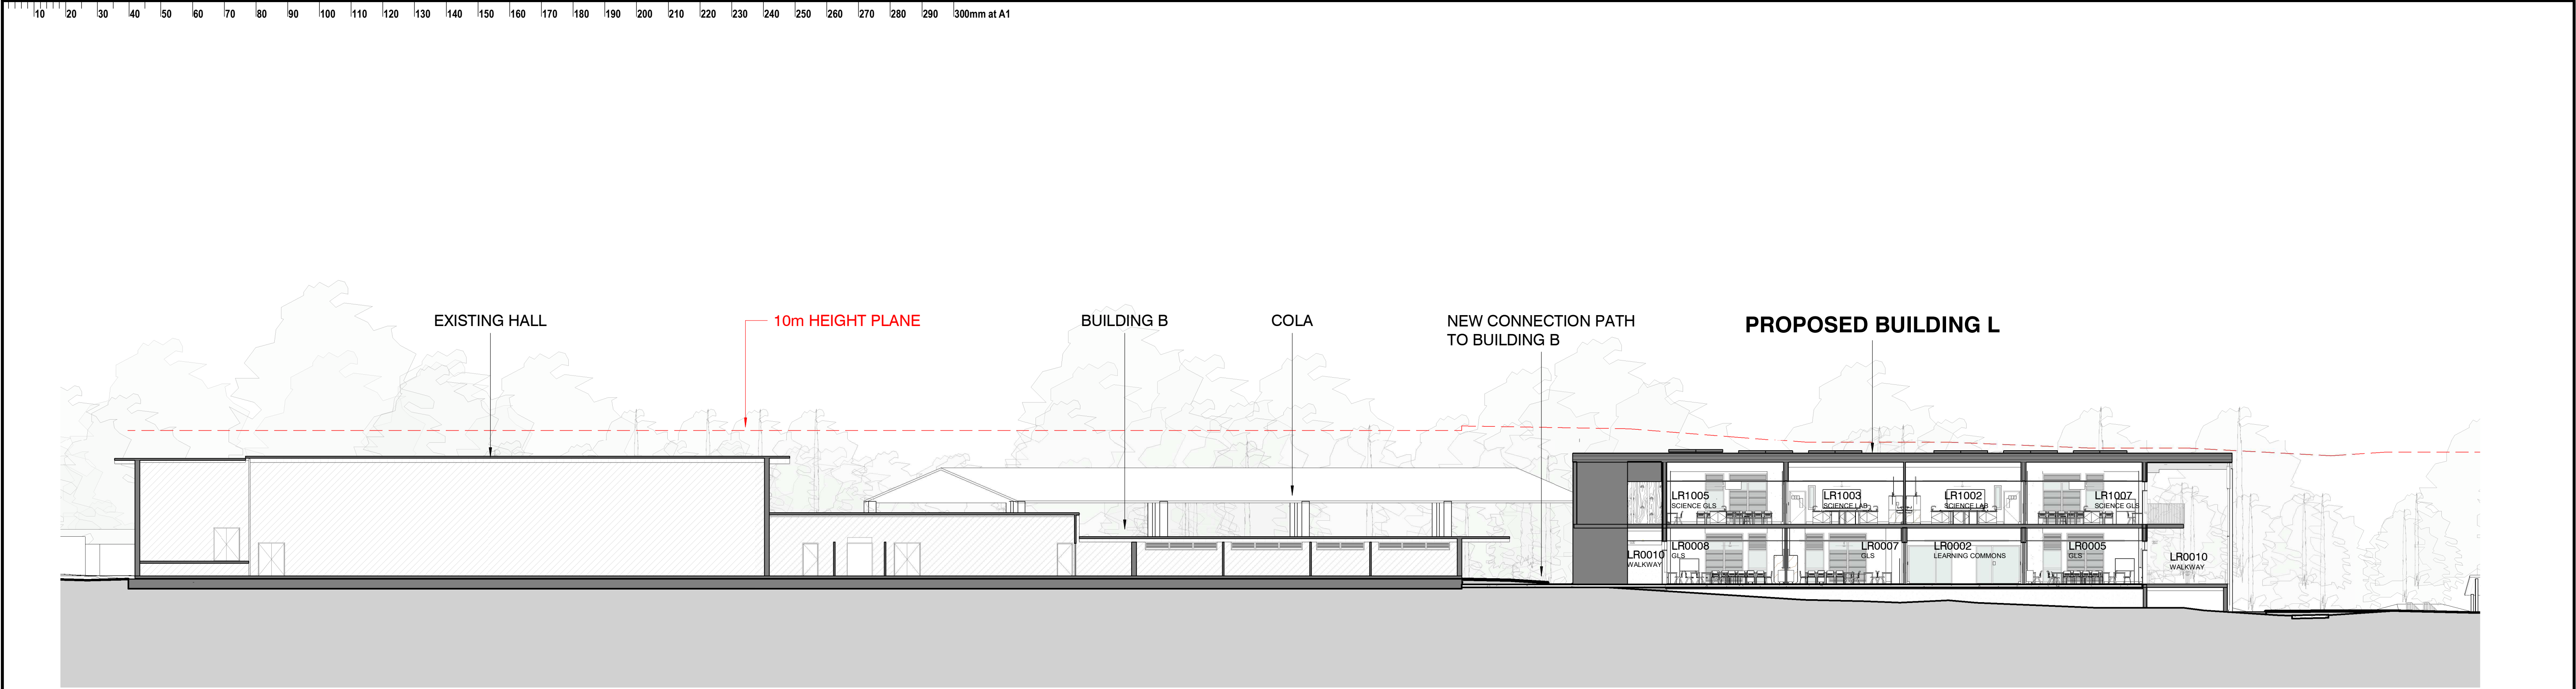

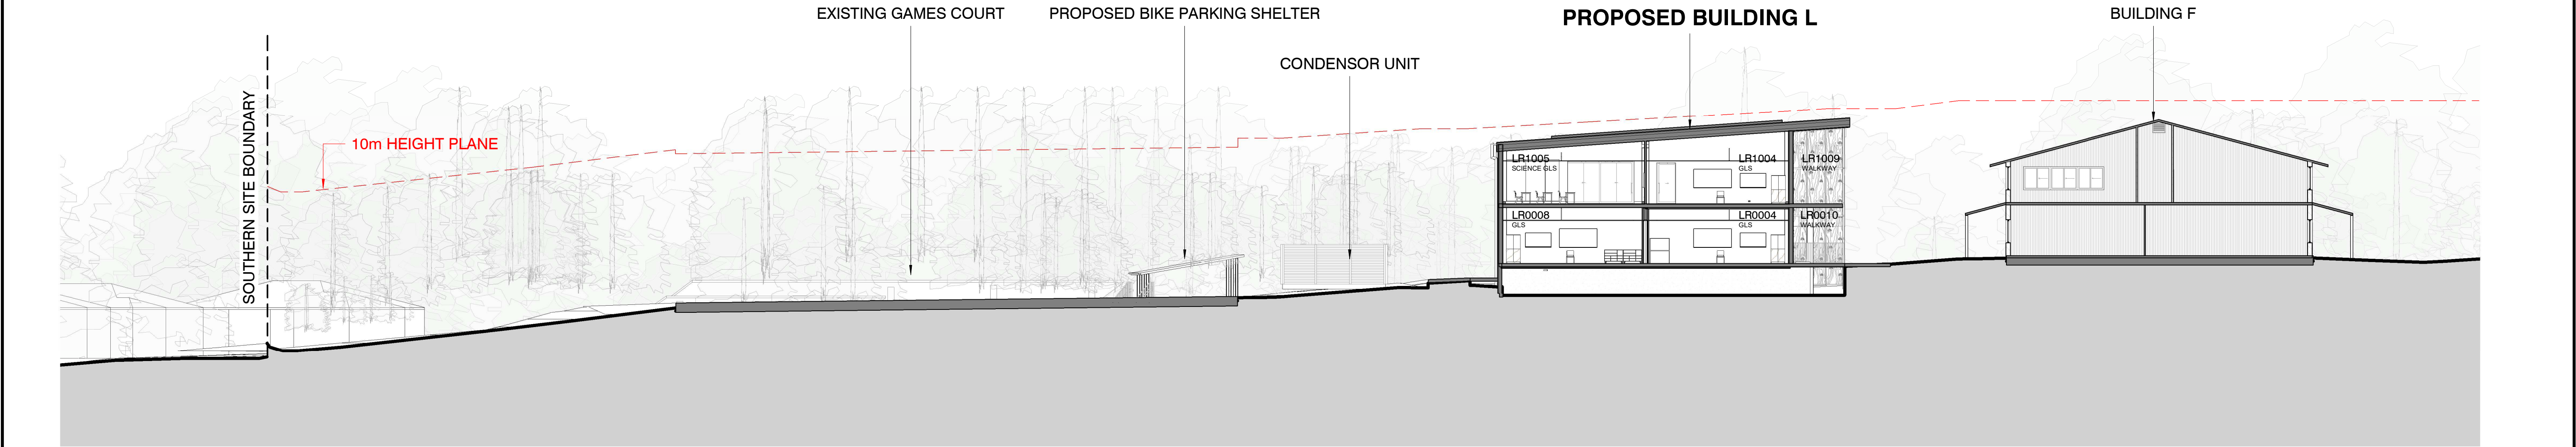


ISSUE			DATE			SUBJECT			AUTHORISED		
C1	08/01/2025	PRELIMINARY REF PACK FOR REVIEW	AH								
C2	20/01/2025	REF DRAWINGS FOR REVIEW	AH								
C3	29/01/2025	REF DRAWINGS FOR SUBMISSION	AH								
C4	11/02/2025	UPDATE REF DRAWINGS FOR SUBMISSION	AH								
C5	04/03/2025	UPDATE REF DRAWINGS FOR SUBMISSION	AH								









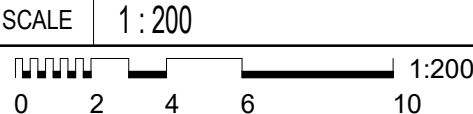


1 SITE SECTION - BUILDING L-B
1 : 200

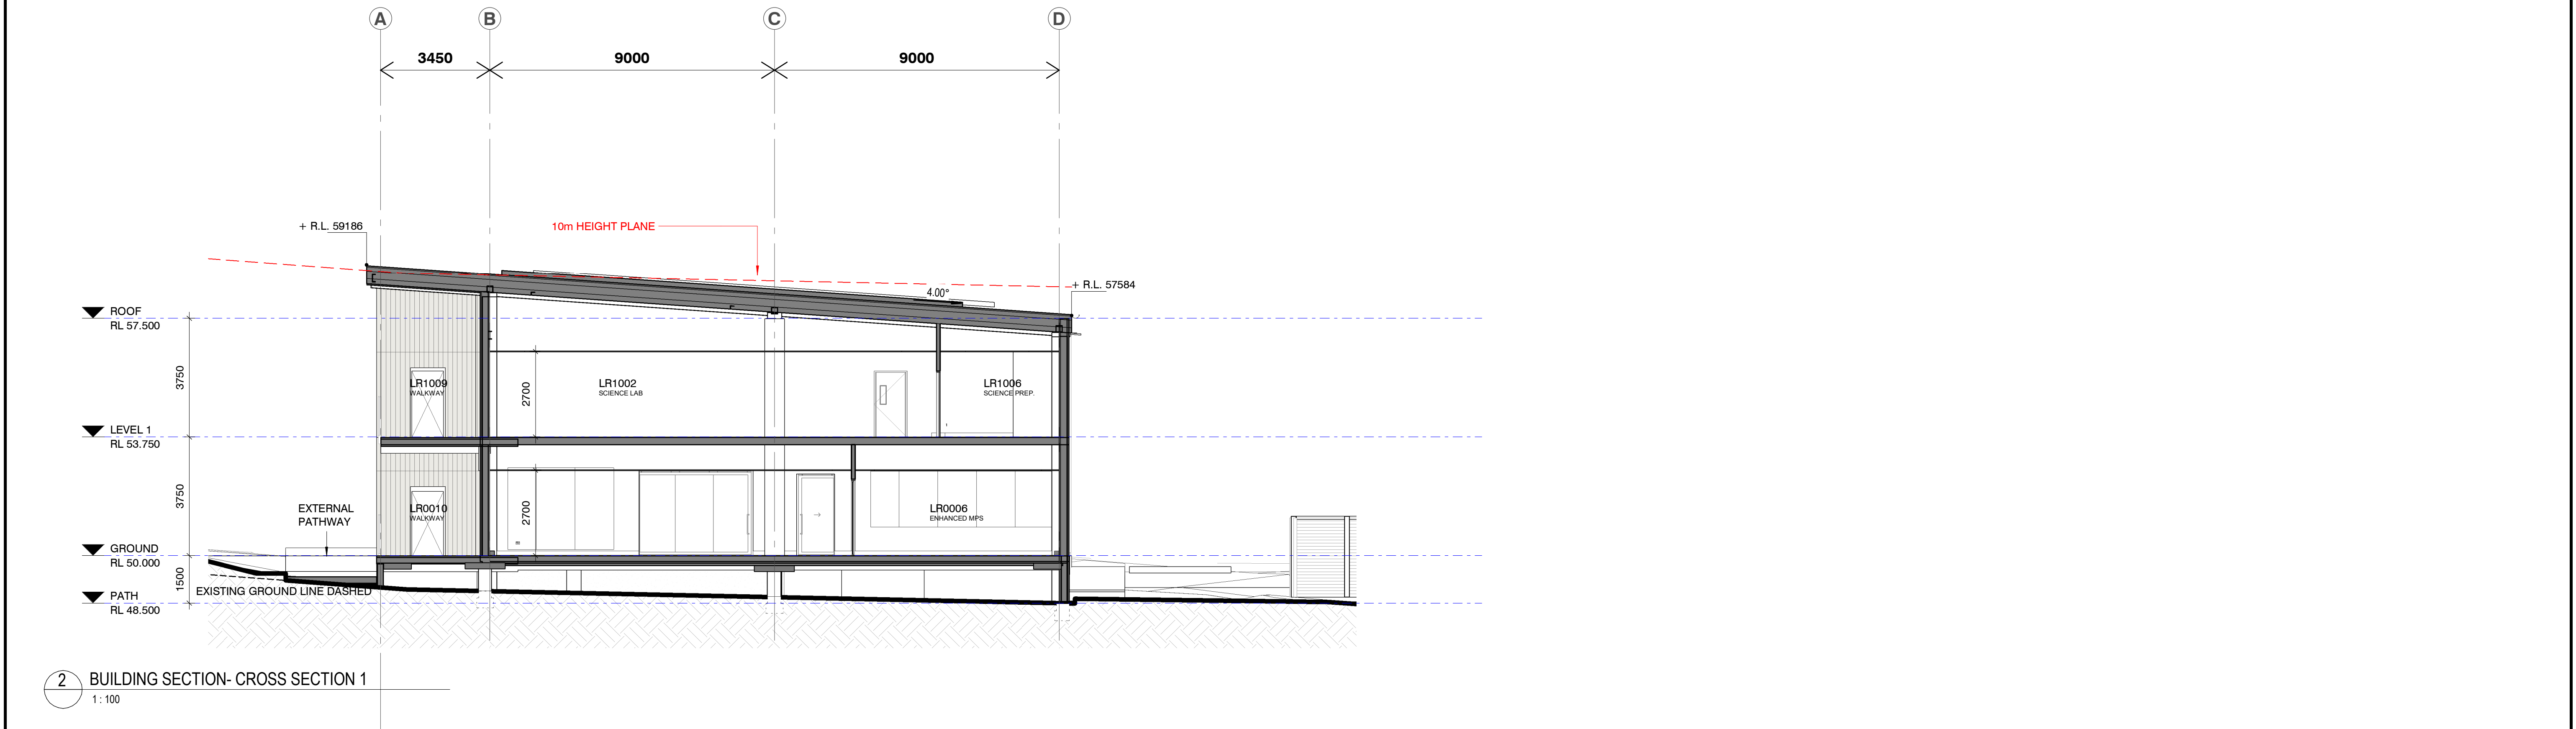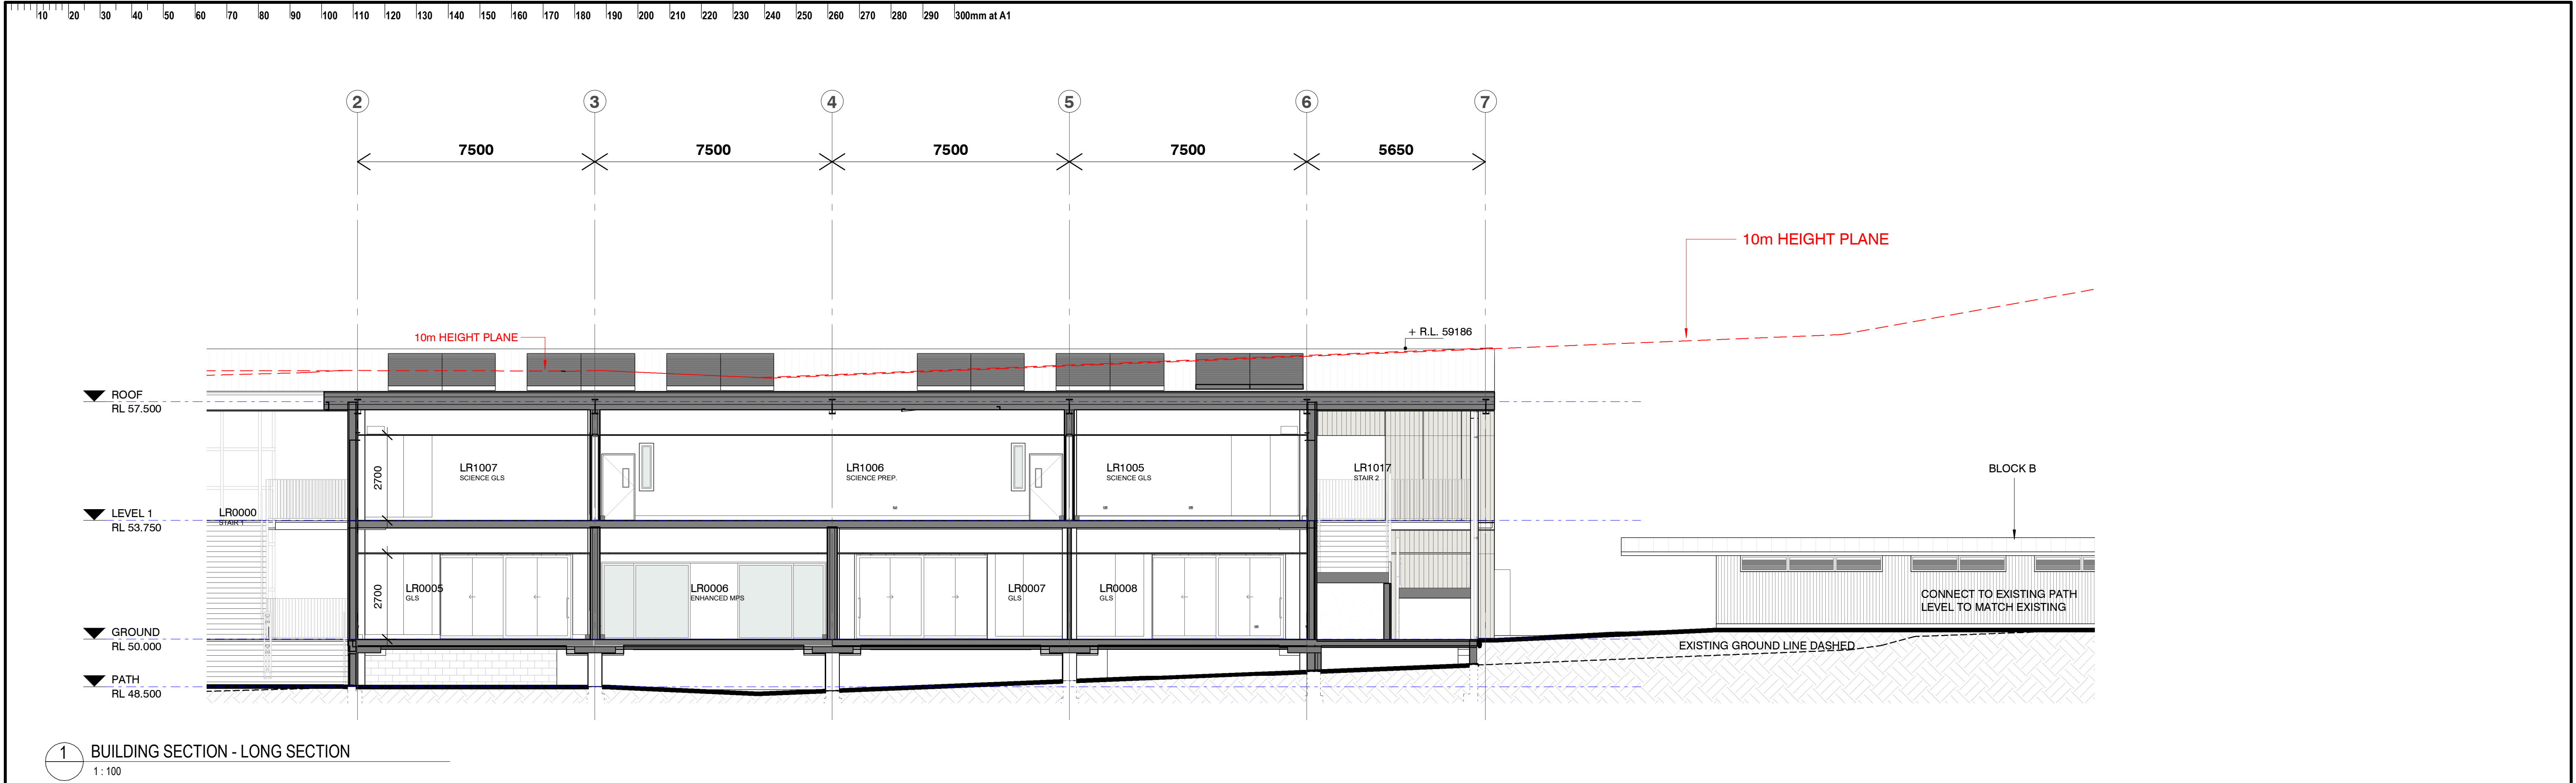


2 SITE SECTION - BUILDING L-F-E
1 : 200

ISSUE			DATE	SUBJECT	AUTHORISED	LANDSCAPE ARCHITECT	PROJECT MANAGER	ARCHITECT	NOTES	PROJECT	CLIENT	DRAWN BY	SHEET SIZE	ORIGIN DATE	REVISION
C1			08/01/2025	PRELIMINARY REF PACK FOR REVIEW	AH	 Level 3-5 Bayside Street Parramatta 2150 T + 612 8332 5600	 8259 George St, Sydney NSW 2000 T + 1300 482 651	 T + 612 9319 2955 ABN: 48 942 921 969 Nominated Architects: Andrew Hipwell 6562 Daniel Beekwilder 6192	THIS DRAWING IS INTENDED TO BE PRINTED IN COLOUR	ROUSE HILL HIGH SCHOOL UPGRADE 240 WITHERS ROAD, ROUSE HILL NSW 2155		AH	A1	05/04/23	C5
C2			20/01/2025	REF DRAWINGS FOR REVIEW	AH										
C3			29/01/2025	REF DRAWINGS FOR SUBMISSION	AH										
C4			11/02/2025	UPDATE REF DRAWINGS FOR SUBMISSION	AH										
C5			04/03/2025	UPDATE REF DRAWINGS FOR SUBMISSION	AH										
						SERVICES	STRUCTURE & CIVIL					DESCRIPTION			
						 23/101 Miller St, North Sydney NSW 2060 T + (02) 9437 1000	 63 Myrtle Street Chippendale NSW 2008 Sydney Australia djrd.com.au	DISCLAIMER This drawing should be read in conjunction with all relevant contracts, specifications and drawings. Dimensions are in millimetres. Levels are metres. Do not scale off drawings. Use figured dimensions only. Check dimensions on Site. Report discrepancies immediately.				SITE SECTIONS			
											SCALE 1:200 				

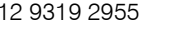

ISSUE	DATE	SUBJECT	AUTHORISED	LANDSCAPE ARCHITECT	PROJECT MANAGER	ARCHITECT	NOTES	PROJECT	CLIENT	DRAWN BY	SHEET SIZE	ORIGIN DATE	REVISION
C1	08/01/2025	PRELIMINARY REF PACK FOR REVIEW	AH	 Level 3-4 Balford Street Bodden, 2016 T + 61 2 8332 9600	 8259 George St, Sydney NSW 2000 T + 1300 482 651	 T + 612 9319 2955 ABN: 48 942 921 969 Nominated Architects: Andrew Hipwell 6562 Daniel Beekwilder 6192	THIS DRAWING IS INTENDED TO BE PRINTED IN COLOUR	ROUSE HILL HIGH SCHOOL UPGRADE 240 WITHERS ROAD, ROUSE HILL NSW 2155	 	AH	A1	04/19/23	C5
C2	20/01/2025	REF DRAWINGS FOR REVIEW	AH										
C3	29/01/2025	REF DRAWINGS FOR SUBMISSION	AH										
C4	11/02/2025	UPDATE REF DRAWINGS FOR SUBMISSION	AH										
C5	04/03/2025	UPDATE REF DRAWINGS FOR SUBMISSION	AH										
				SERVICES	STRUCTURE & CIVIL		DISCLAIMER						
				 23/101 Miller St, North Sydney NSW 2060 T + (02) 9437 1000	 63 Myrtle Street Chippendale NSW 2008 Sydney Australia djrd.com.au								

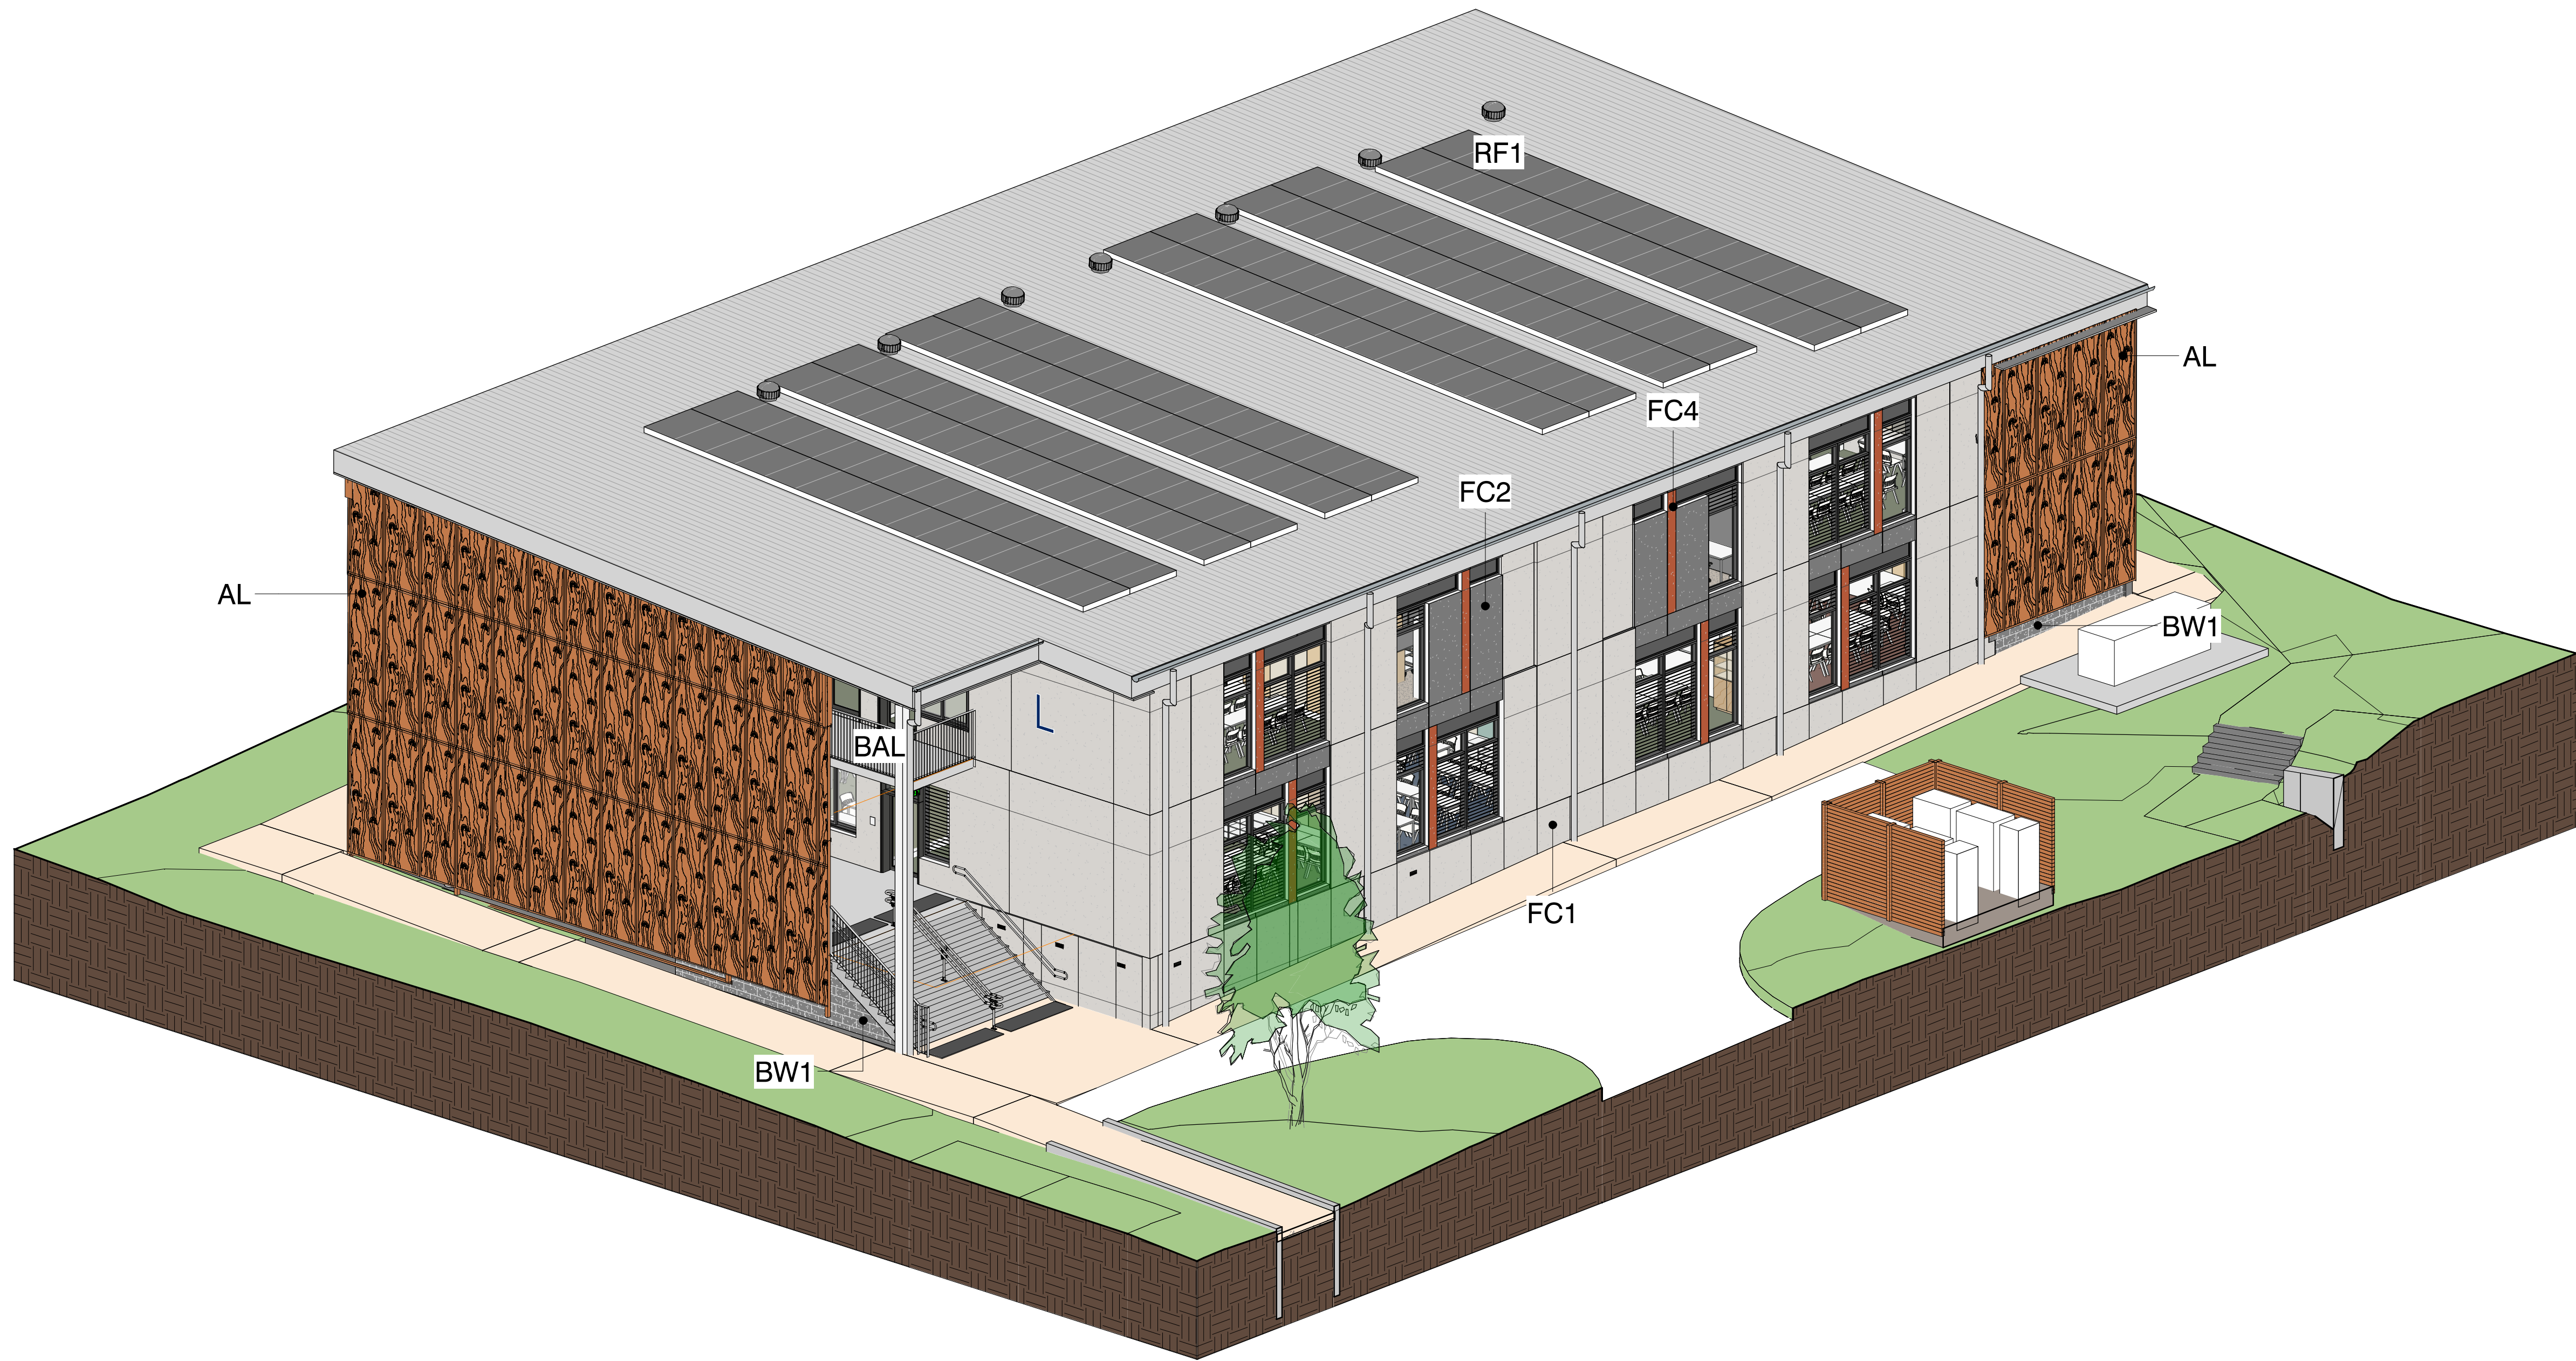

MATERIALS SCHEDULE




SCN2 - Acoustic Aluminum Batten Screen




BAL01 - Galvanised Metal Balustrades




RF1 - Colorbond Standard Finish to Klip-Lock Roofing

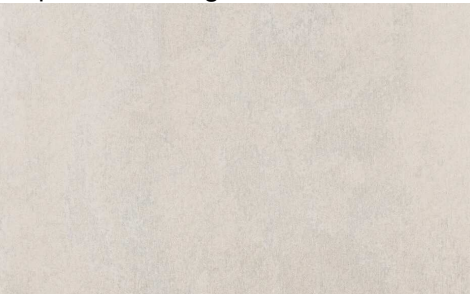


FC1

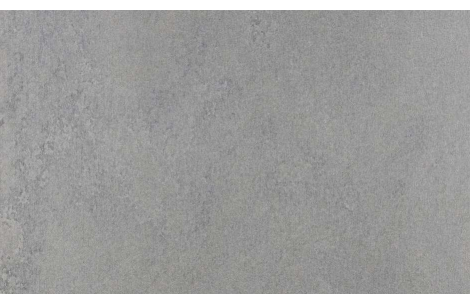

FC2

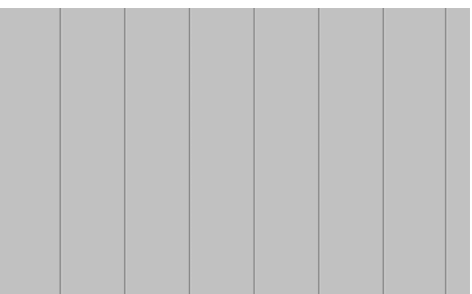

FC3

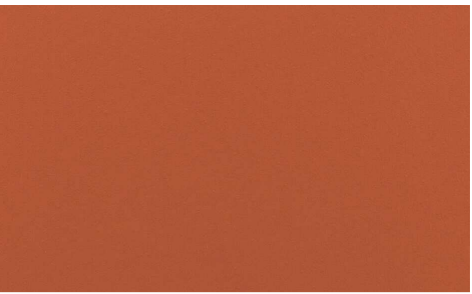

FC4



SCN1 - Fixed Aluminium Perforated Screen - CUSTOM CwC artwork



BW1

REF. ARCHITECTURAL SELECTION SCHEDULE - FOR EXTERNAL FINISHES

ISSUE	DATE	SUBJECT	AUTHORISED
C1	08/01/2025	PRELIMINARY REF PACK FOR REVIEW	AH
C2	20/01/2025	REF DRAWINGS FOR REVIEW	AH
C3	29/01/2025	REF DRAWINGS FOR SUBMISSION	AH
C4	11/02/2025	UPDATE REF DRAWINGS FOR SUBMISSION	AH
C5	04/03/2025	UPDATE REF DRAWINGS FOR SUBMISSION	AH

LANDSCAPE ARCHITECT

Level 3-5 Bayside Street
Parramatta 2150
T + 612 8332 5600

SERVICES

23/101 Miller St, North Sydney NSW 2060
T + (02) 9437 1000

PROJECT MANAGER

8259 George St, Sydney NSW 2000
T + 1300 482 651

STRUCTURE & CIVIL

4/2 Glen St, Milsons Point NSW 2061
T + (02) 8904 1444

ARCHITECT

T + 612 9319 2955
ABN: 48 942 9211 969
Nominated Architects:
Andrew Hipwell 6562
Daniel Beekwilder 6192

63 Myrtle Street
Chippendale NSW 2008
Sydney Australia
djrd.com.au

NOTES

THIS DRAWING IS INTENDED TO BE PRINTED IN COLOUR

DISCLAIMER

This drawing should be read in conjunction with all relevant contracts, specifications and drawings. Dimensions are in millimetres. Levels are metres. Do not scale off drawings. Use figured dimensions only. Check dimensions on Site. Report discrepancies immediately.

PROJECT

ROUSE HILL HIGH SCHOOL UPGRADE
240 WITHERS ROAD, ROUSE HILL NSW 2155

CLIENT

SCALE 1 : 100

STATUS

S4

PURPOSE OF ISSUE

FOR APPROVAL

DATE PRINTED:

4/03/2025 5:06:16 PM

DRAWN BY

AH

SHEET SIZE

A1

ORIGIN DATE

04/19/23

REVISION

C5

DESCRIPTION


MATERIAL & FINISHES SCHEDULE

PROJECT No


22_409

DRAWING No


RHHS-DJRD-11-XX-DR-A-REF 0400

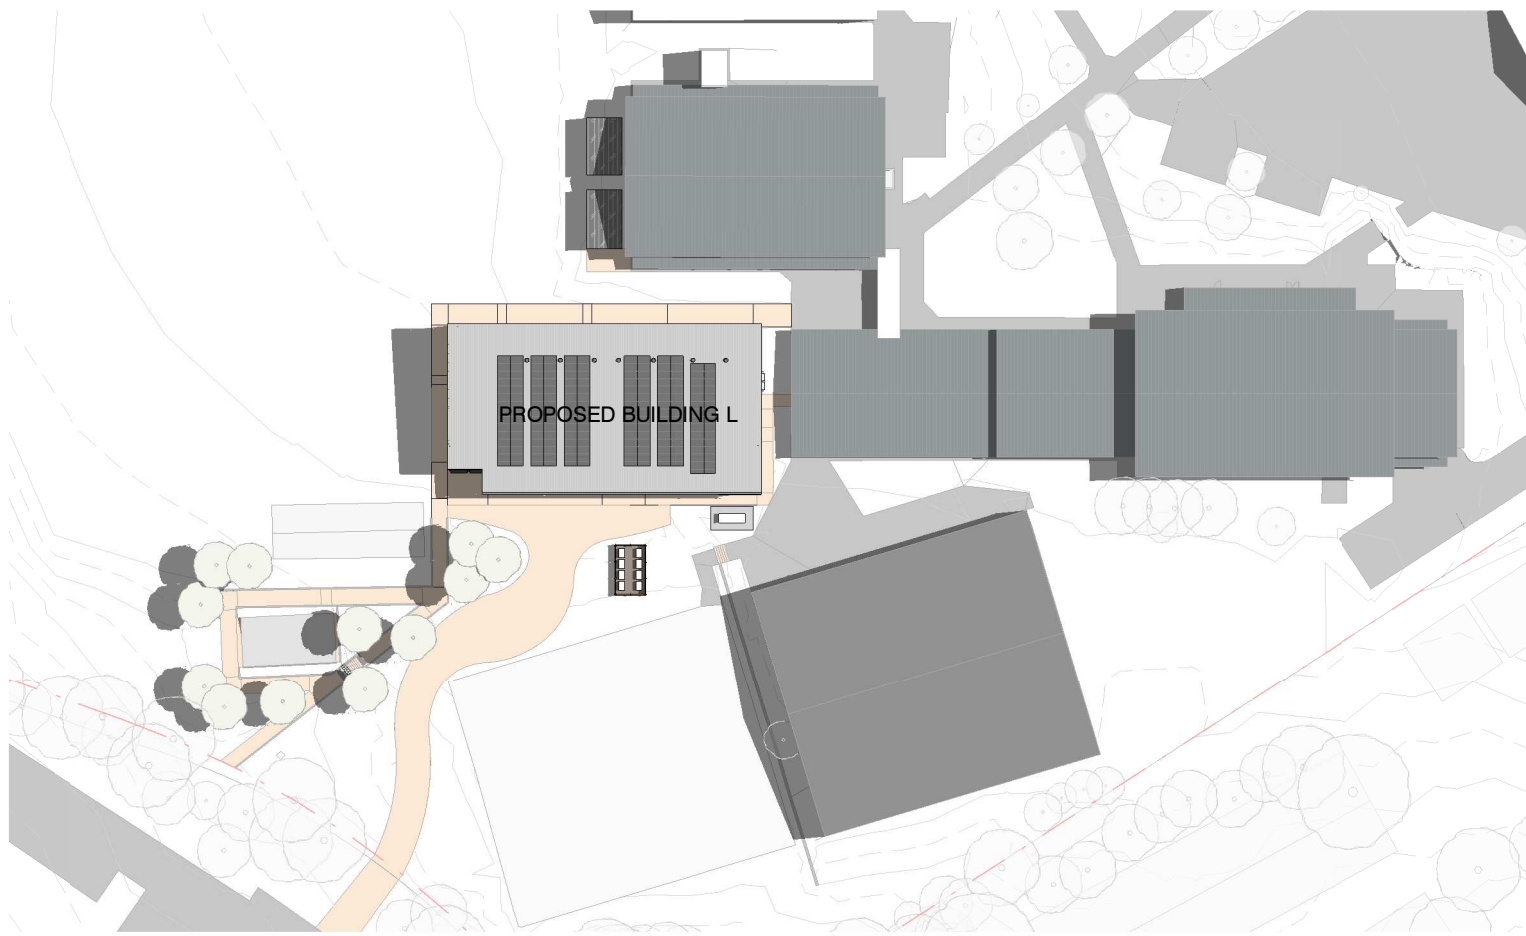


4 SHADOW DIAGRAM - SUMMER SOLSTICE 9AM
SK8003 1 : 1000

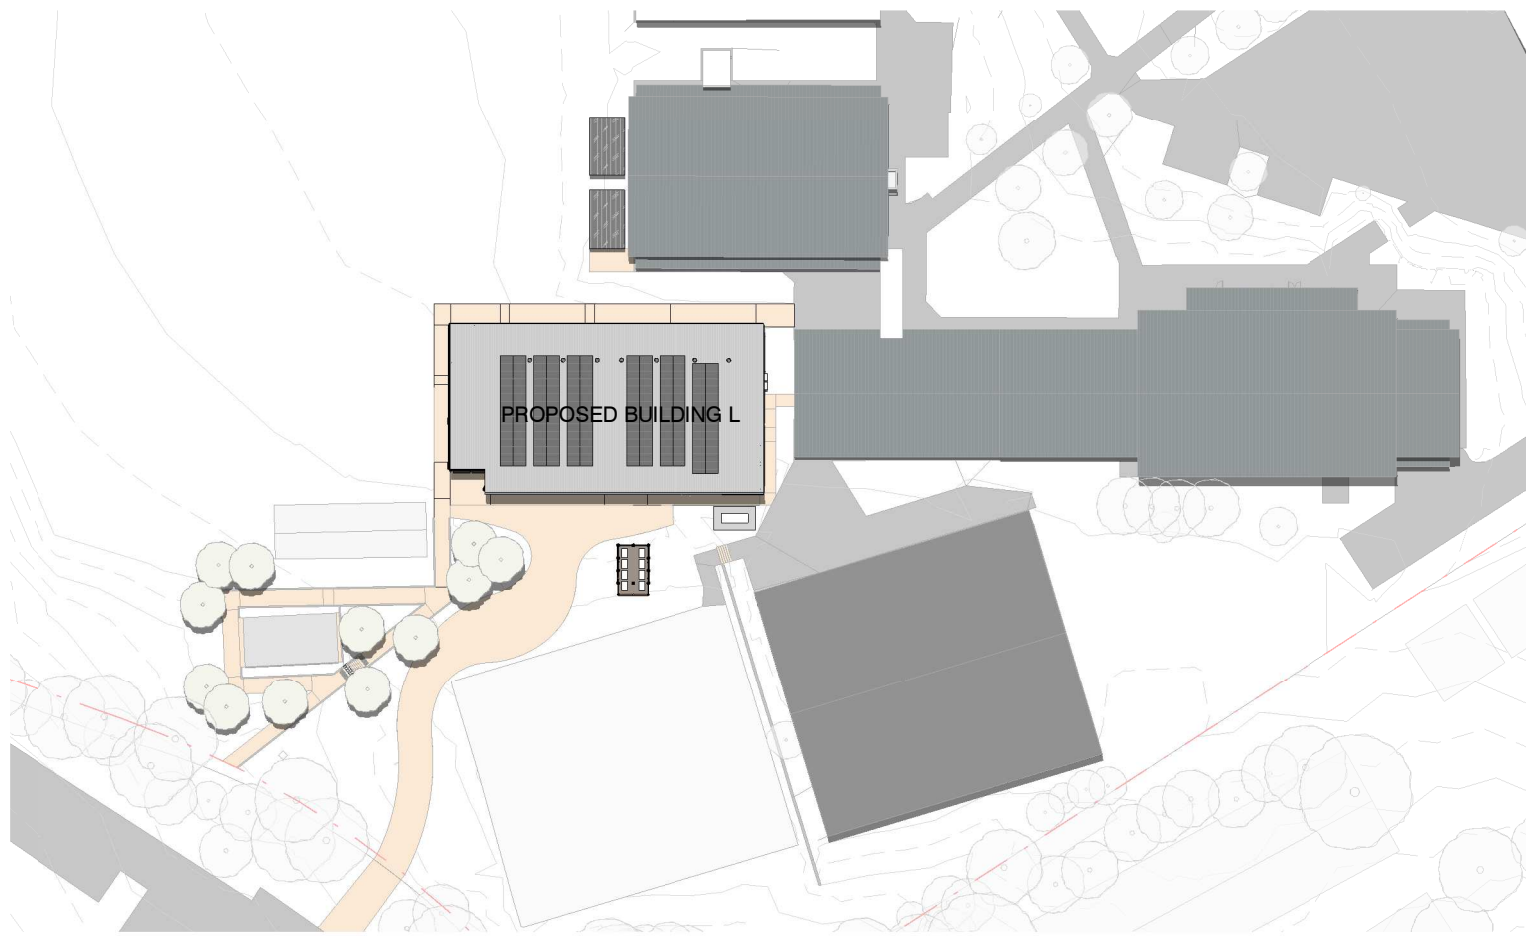


5 SHADOW DIAGRAM - SUMMER SOLSTICE 12PM
SK8003 1 : 1000

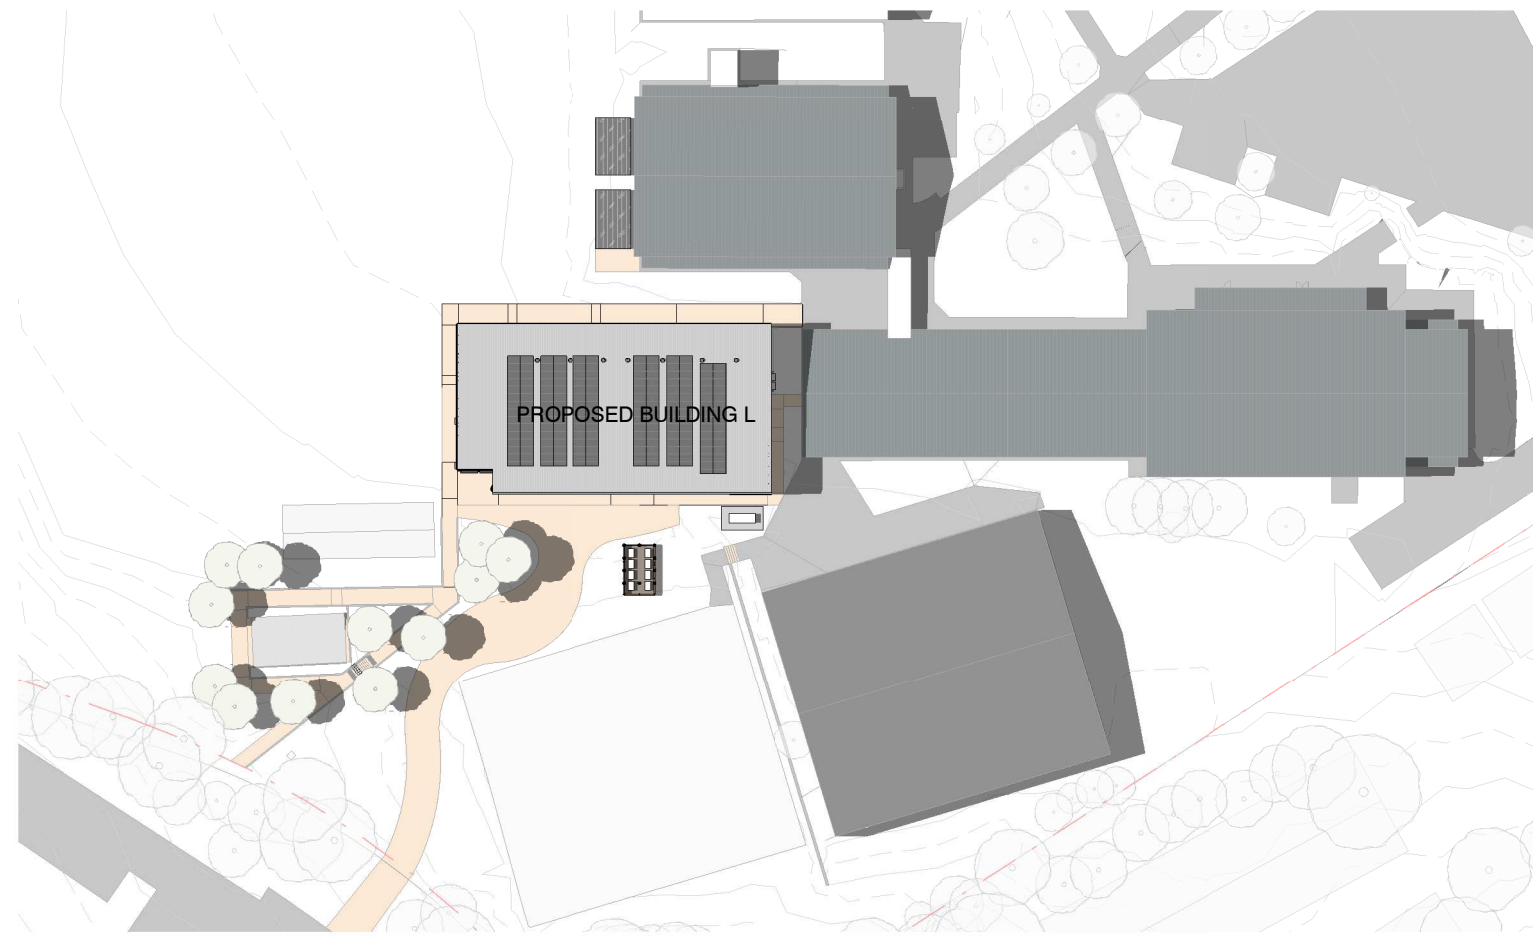


6 SHADOW DIAGRAM - SUMMER SOLSTICE 3PM
SK8003 1 : 1000

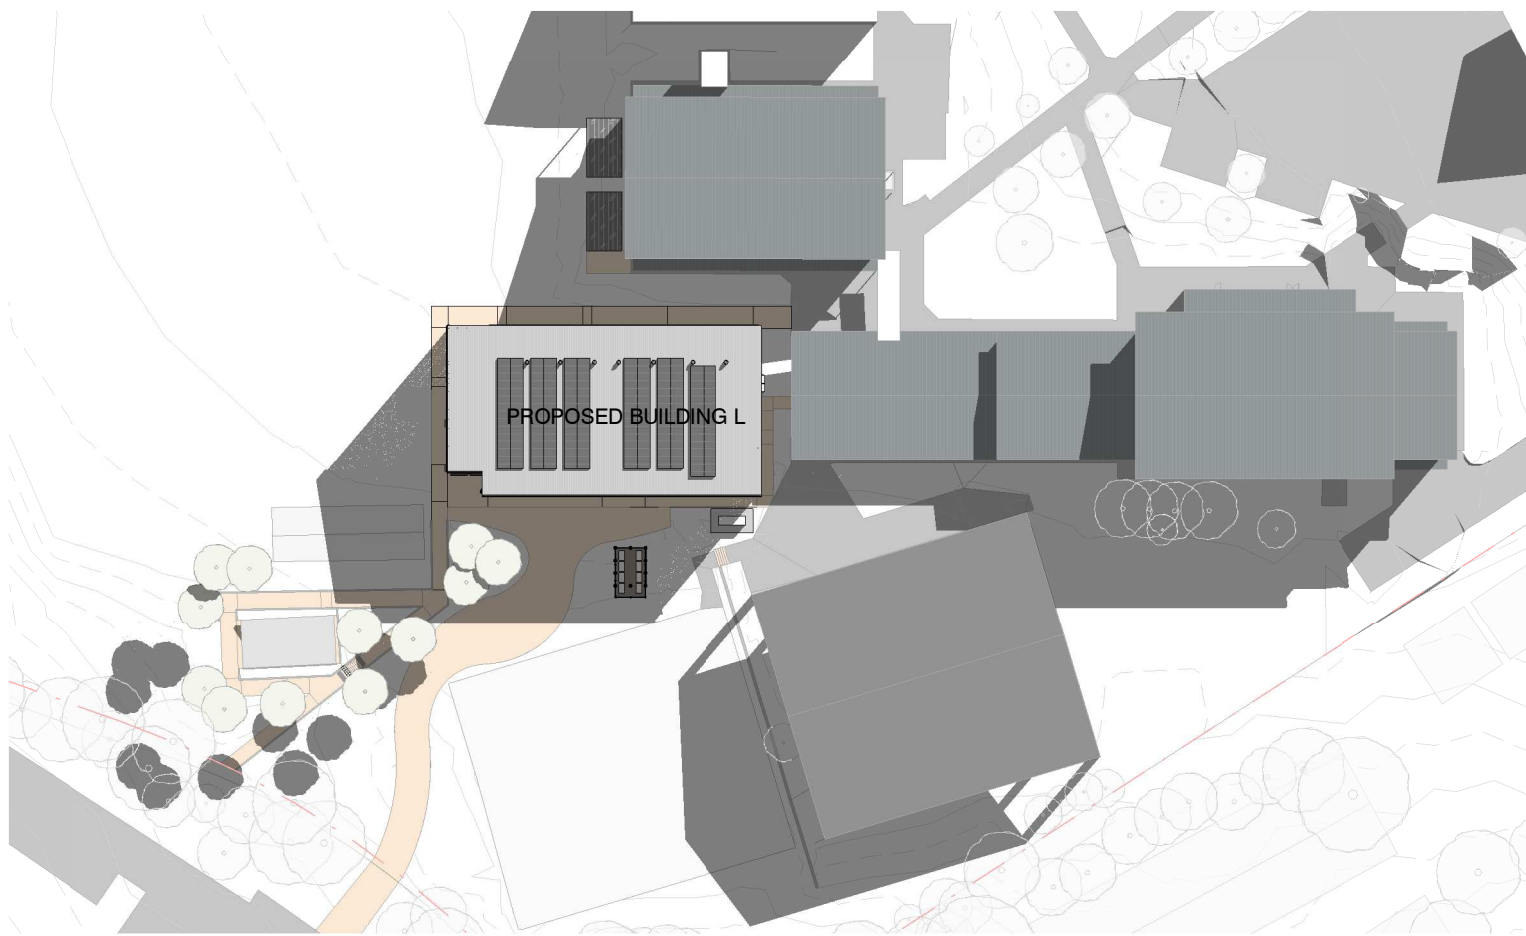




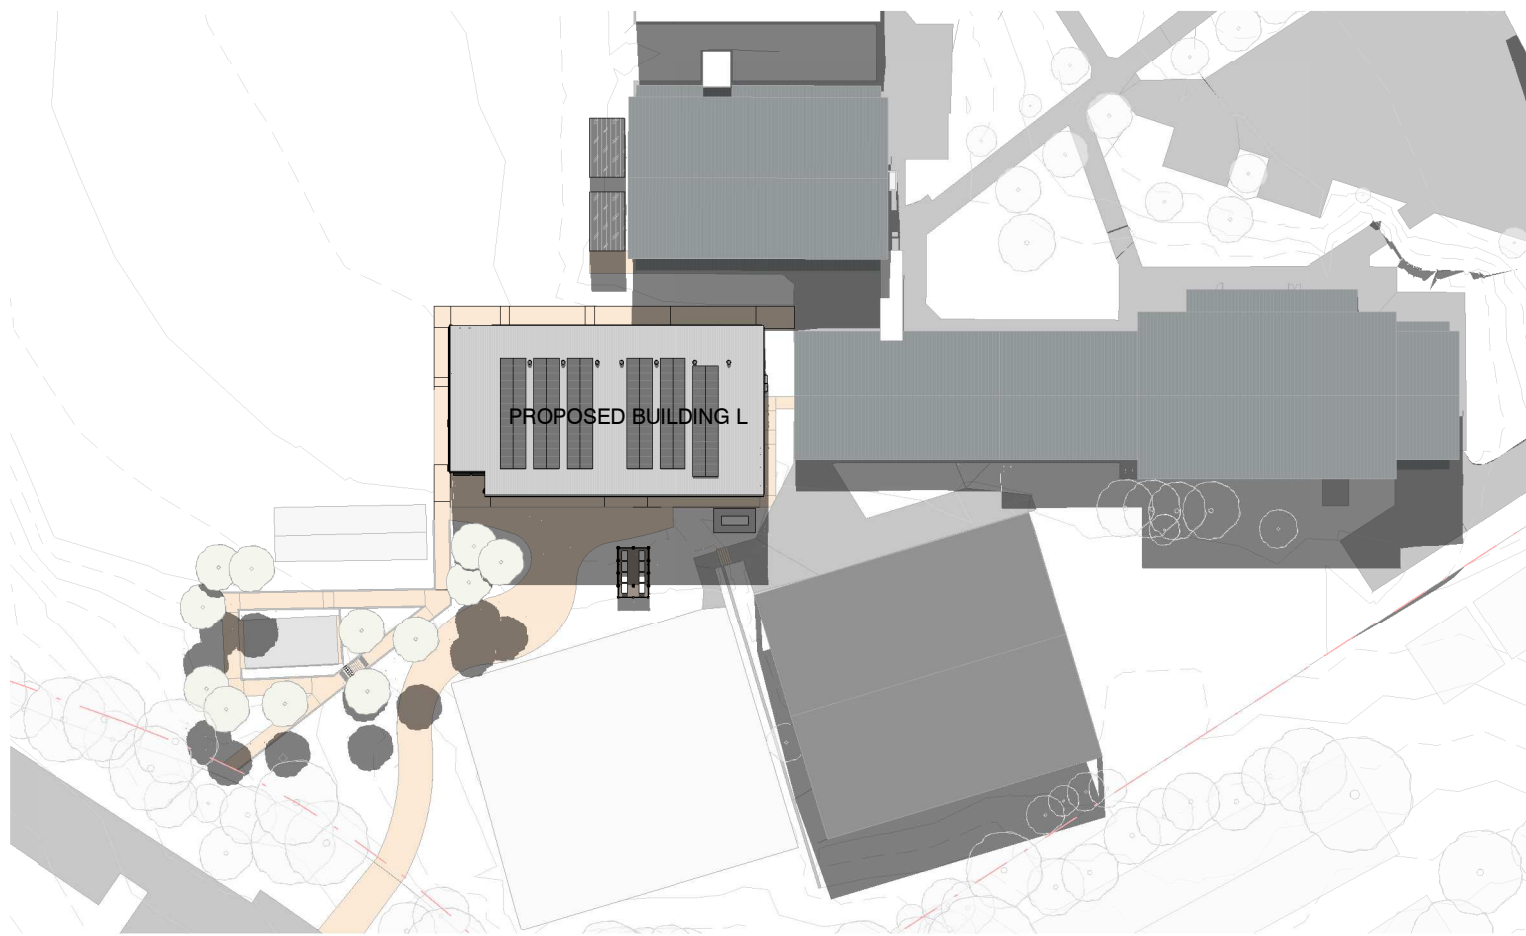


7 SHADOW DIAGRAM - WINTER SOLSTICE 9AM
SK8003 1 : 1000

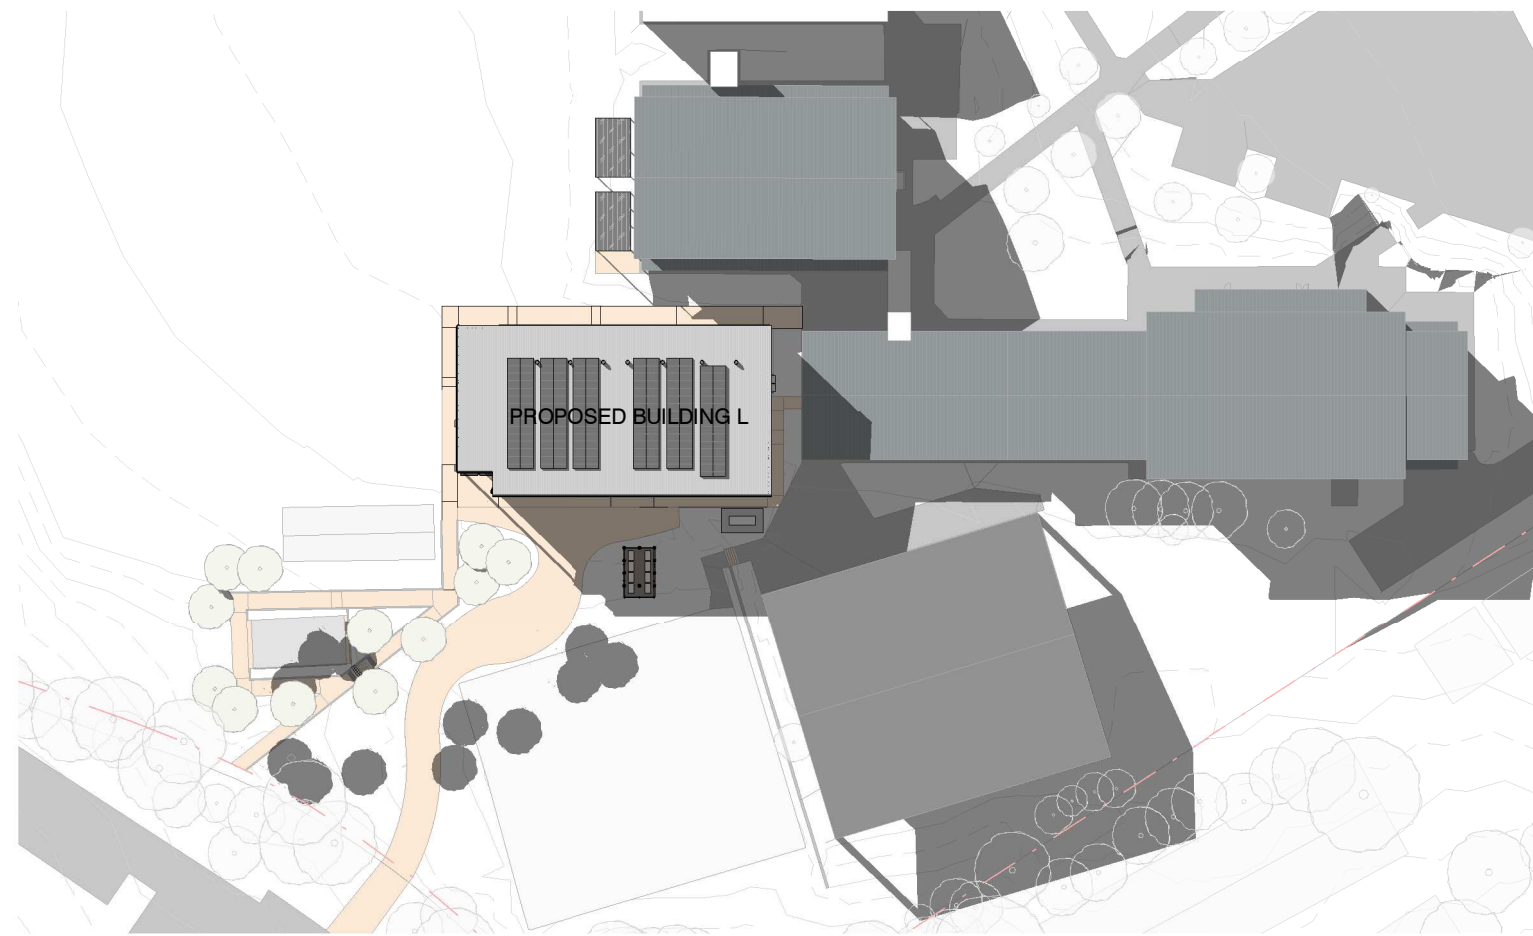


8 SHADOW DIAGRAM - WINTER SOLSTICE 12PM
SK8003 1 : 1000

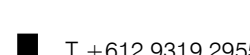


9 SHADOW DIAGRAM - WINTER SOLSTICE 3PM
SK8003 1 : 1000


ISSUE		SUBJECT		AUTHORISED		LANDSCAPE ARCHITECT		PROJECT MANAGER		ARCHITECT		NOTES		PROJECT		CLIENT		DRAWN BY		SHEET SIZE		ORIGIN DATE		REVISION			
C1	08/01/2025	PRELIMINARY REF PACK FOR REVIEW		AH								T + 612 9319 2955 ABN: 48 942 921 969 Nominated Architects: Andrew Hipwell 6562 Daniel Beekwilder 6192		THIS DRAWING IS INTENDED TO BE PRINTED IN COLOUR		ROUSE HILL HIGH SCHOOL UPGRADE				AH		A1		04/19/23		C5	
C3	29/01/2025	REF DRAWINGS FOR SUBMISSION		AH		Level 3-5 Bayside Street Parramatta, 2016 T + 612 8332 5600		8259 George St, Sydney NSW 2000 T + 1300 482 651				63 Myrtle Street Chippendale NSW 2008 Sydney Australia djrd.com.au		DISCLAIMER This drawing should be read in conjunction with all relevant contracts, specifications and drawings. Dimensions are in millimetres. Levels are metres. Do not scale off drawings. Use figured dimensions only. Check dimensions on Site. Report discrepancies immediately.		240 WITHERS ROAD, ROUSE HILL NSW 2155		 SCALE 1 : 1000 0 10 20 30 40 50 1:1000		PROJECT No		DRAWING No		22_409		RHHS-DJRD-11-XX-DR-A-REF 0510	
C4	11/02/2025	UPDATE REF DRAWINGS FOR SUBMISSION		AH		SERVICES		STRUCTURE & CIVIL																			
C5	04/03/2025	UPDATE REF DRAWINGS FOR SUBMISSION		AH														STATUS		PURPOSE OF ISSUE							
																		S4		FOR APPROVAL							

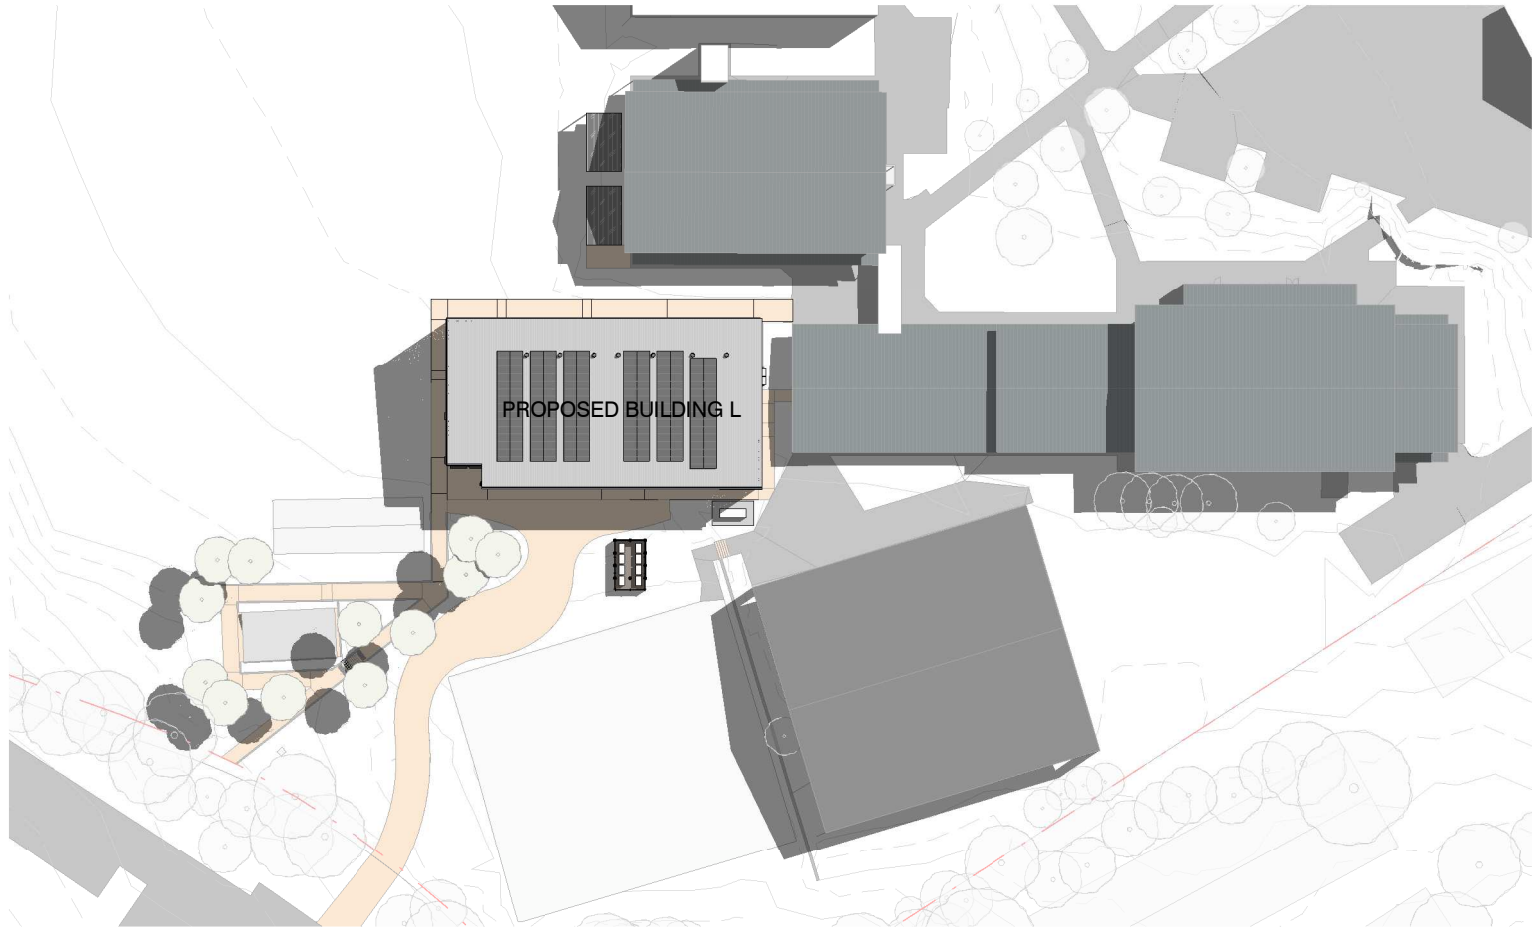


1 SHADOW DIAGRAM - SPRING EQUINOX 9AM
SK8003 1 : 1000

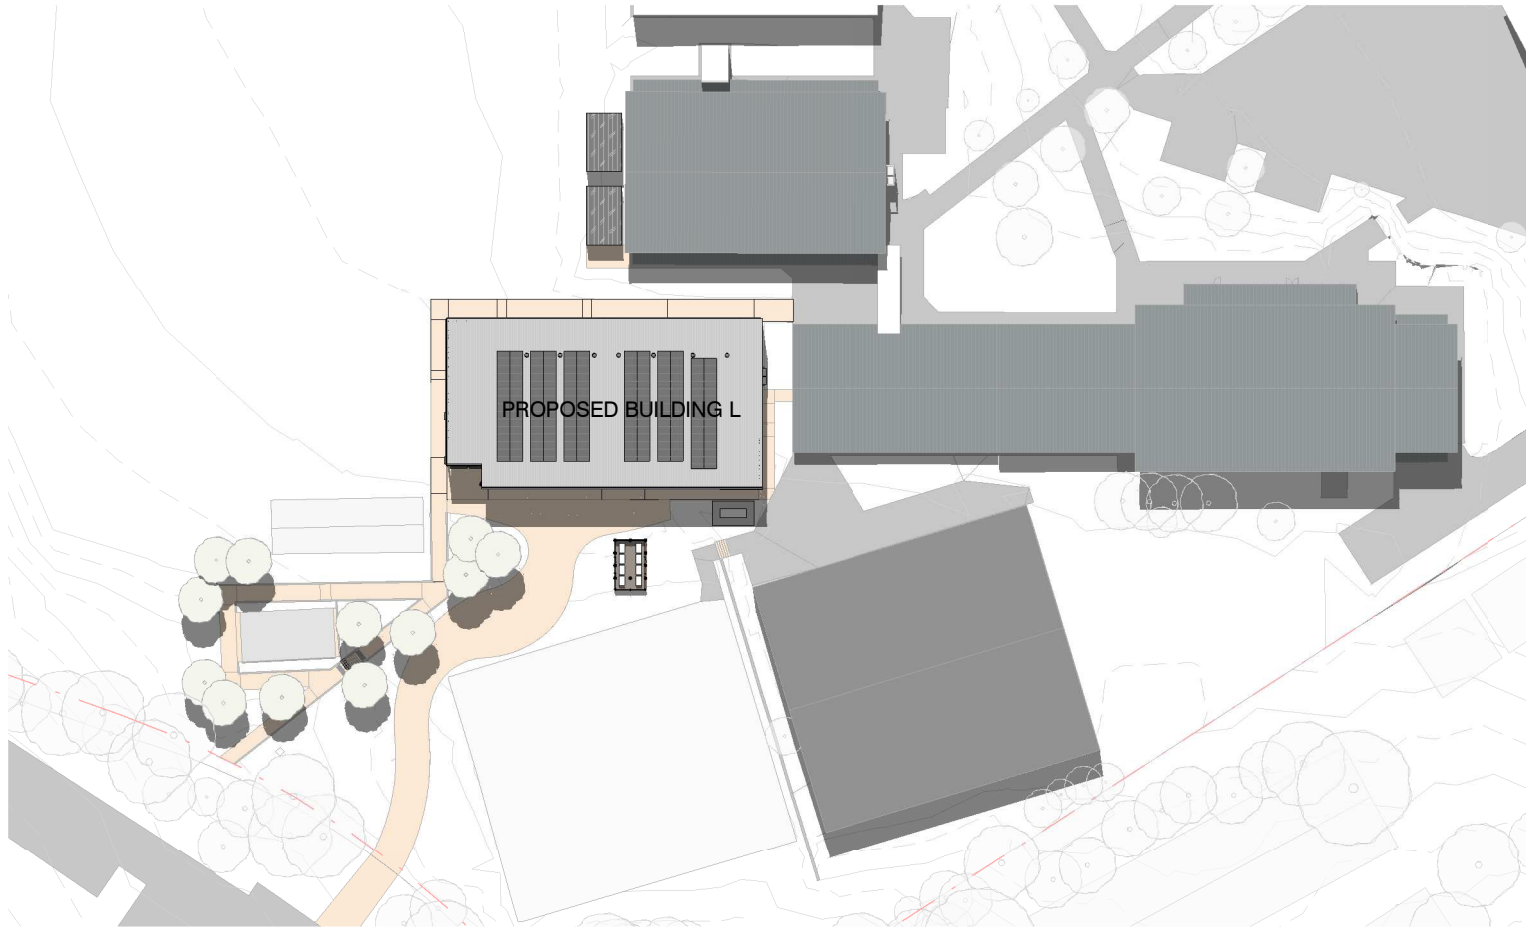


2 SHADOW DIAGRAM - SPRING EQUINOX 12PM
SK8003 1 : 1000

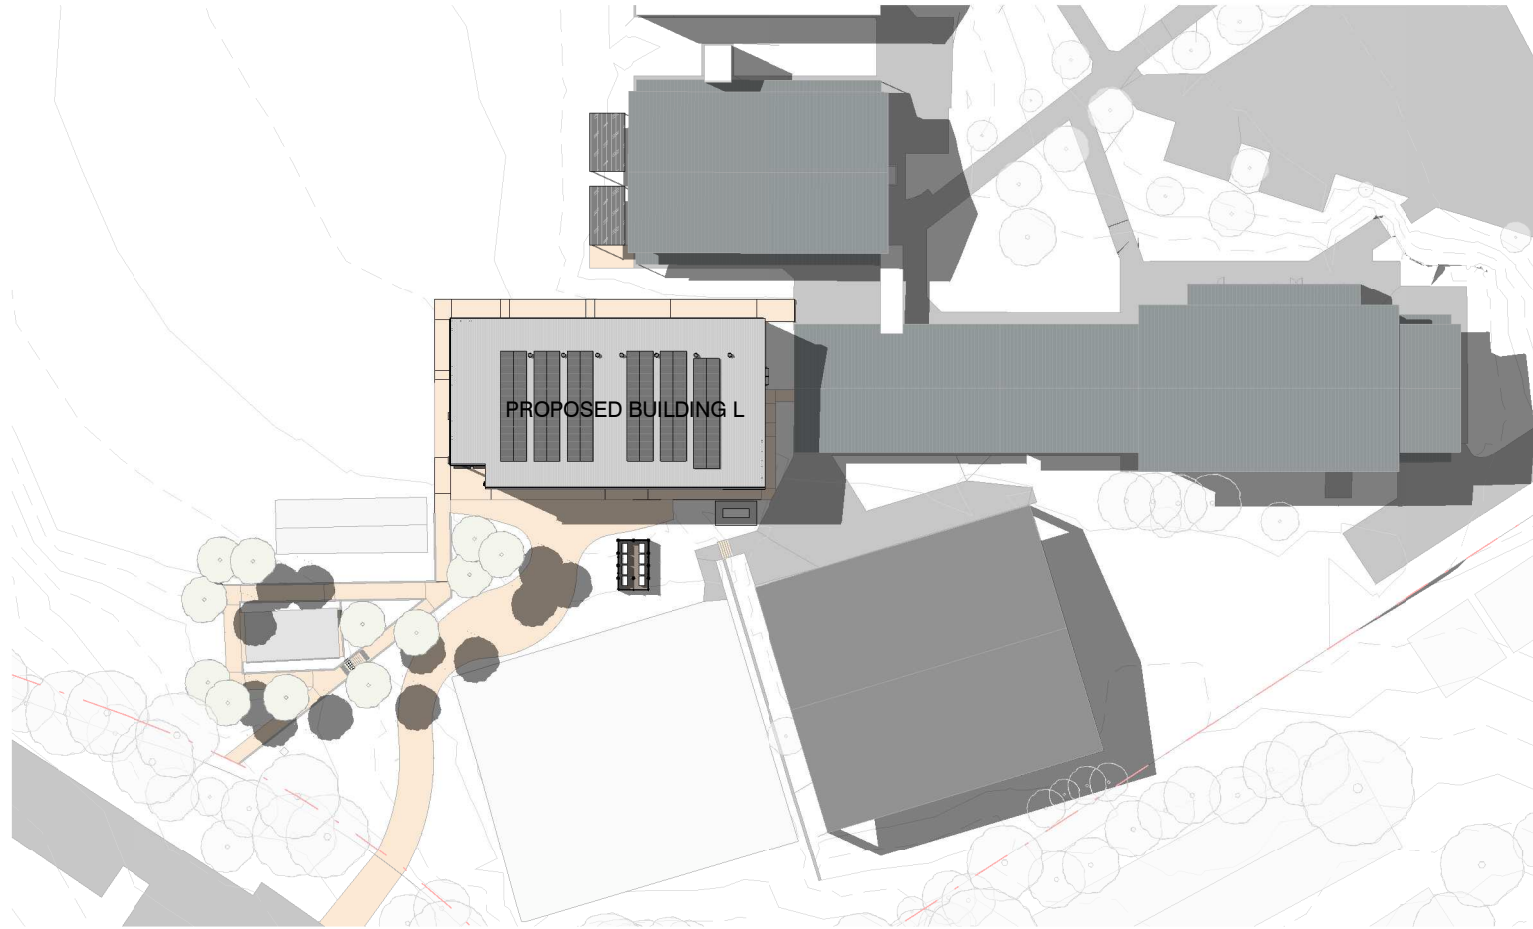


3 SHADOW DIAGRAM - SPRING EQUINOX 3PM
SK8003 1 : 1000

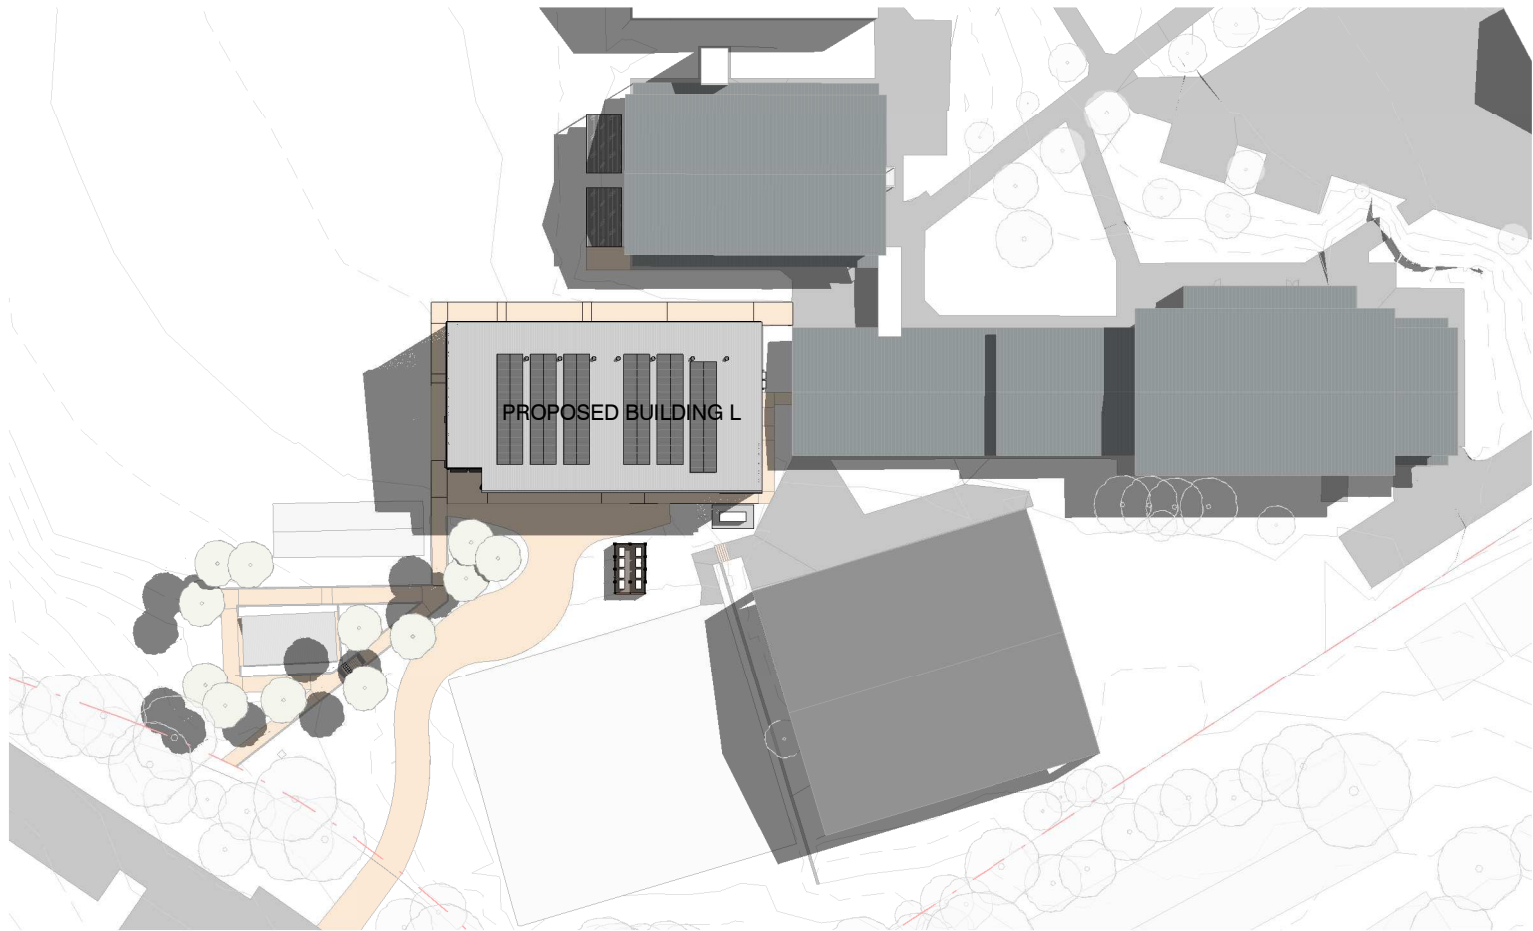



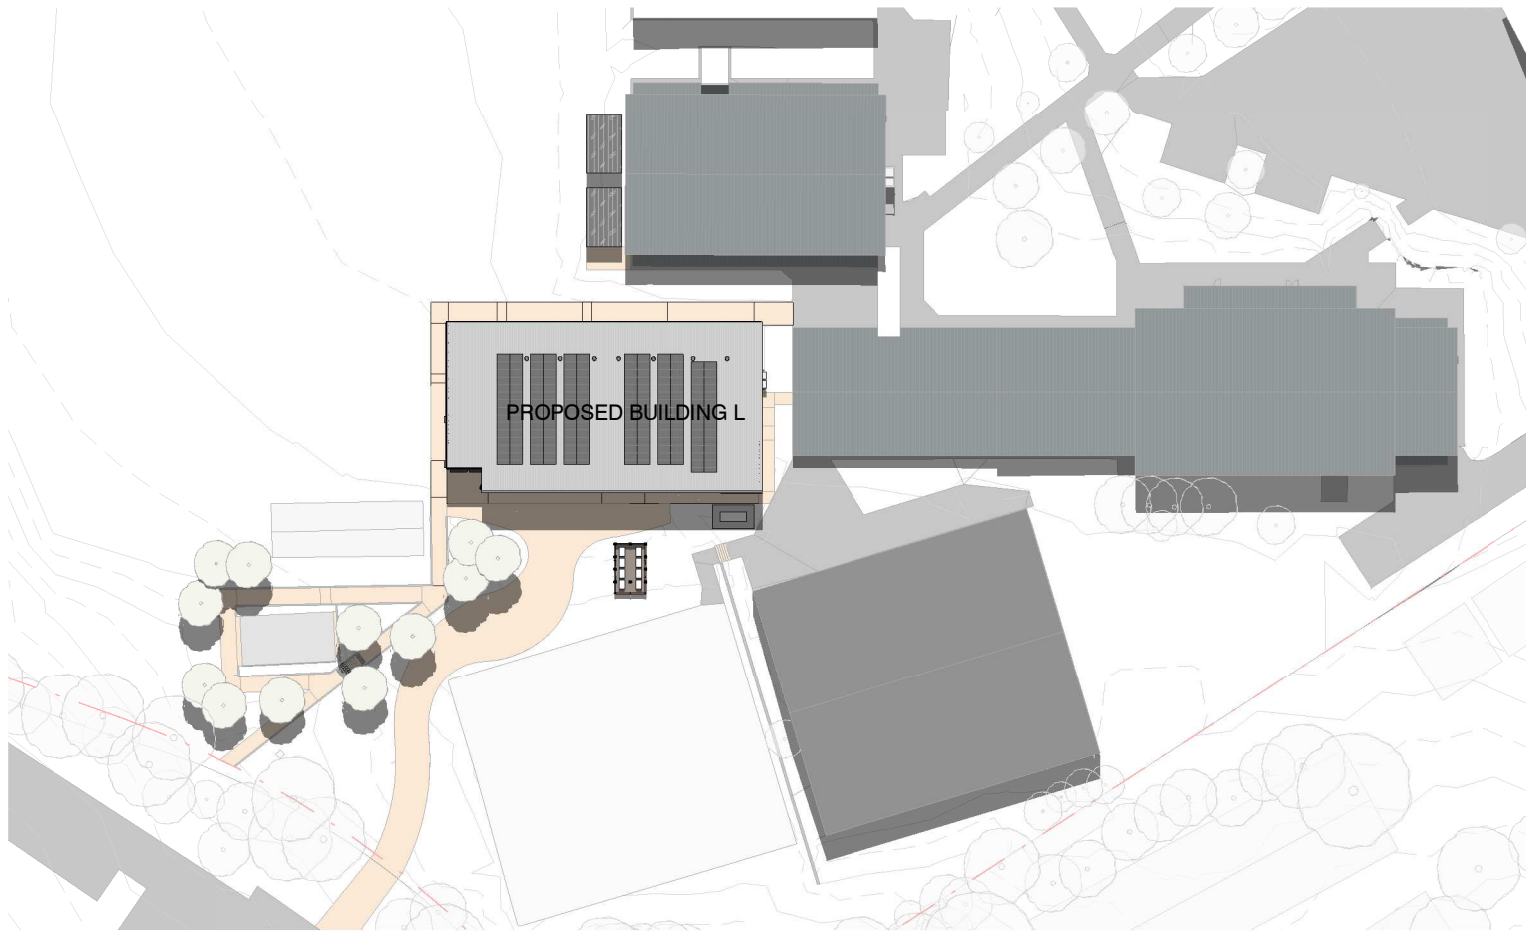

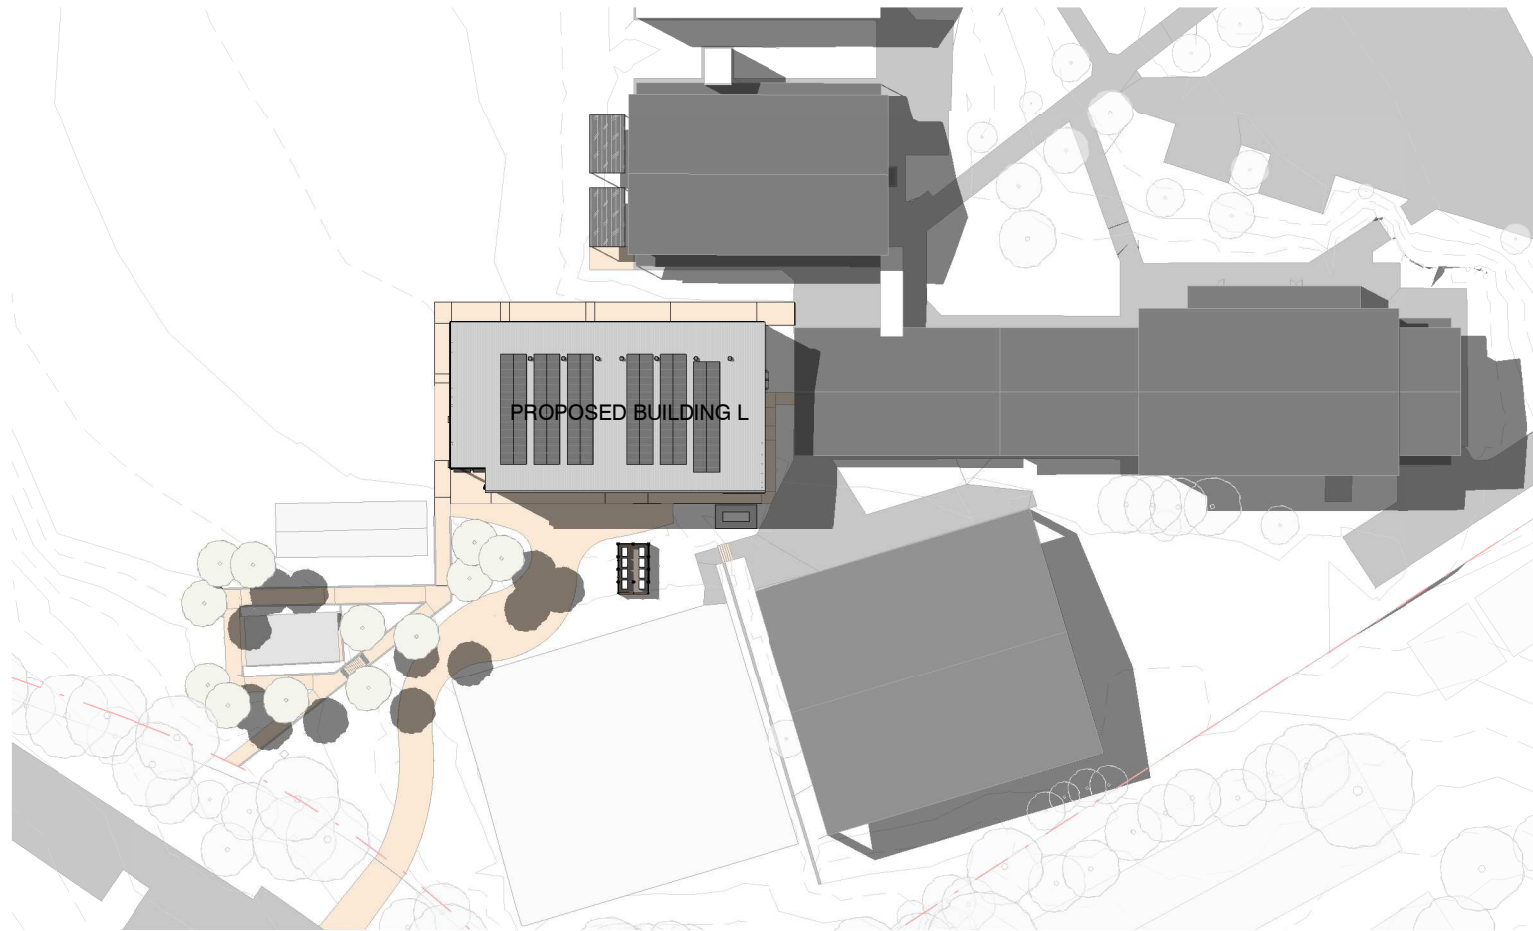


4 SHADOW DIAGRAM - AUTUMN EQUINOX 9AM
SK8003 1 : 1000



5 SHADOW DIAGRAM - AUTUMN EQUINOX 12PM
SK8003 1 : 1000



6 SHADOW DIAGRAM - AUTUMN EQUINOX 3PM
SK8003 1 : 1000

ISSUE			SUBJECT			AUTHORISED			LANDSCAPE ARCHITECT			PROJECT MANAGER			ARCHITECT			NOTES			PROJECT			CLIENT			DRAWN BY			SHEET SIZE			ORIGIN DATE			REVISION					
C1	08/01/2025		PRELIMINARY REF PACK FOR REVIEW			AH												T + 612 9319 2955 ABN: 48 942 921 969 Nominated Architects: Andrew Hipwell 6562 Daniel Beekwilder 6192			THIS DRAWING IS INTENDED TO BE PRINTED IN COLOUR			ROUSE HILL HIGH SCHOOL UPGRADE 240 WITHERS ROAD, ROUSE HILL NSW 2155						AH			A1			05/02/23			C5		
C2	20/01/2025		REF DRAWINGS FOR REVIEW			AH			Level 3-5 Bayside Street Parramatta 2150 T + 612 8332 5600			8259 George St, Sydney NSW 2000 T + 1300 482 651			63 Myrtle Street Chippendale NSW 2008 Sydney Australia djrd.com.au			DESCRIPTION												SHADOW DIAGRAMS-EQUINOX											
C3	29/01/2025		REF DRAWINGS FOR SUBMISSION			AH						SERVICES						DISCLAIMER This drawing should be read in conjunction with all relevant contracts, specifications and drawings. Dimensions are in millimetres. Levels are metres. Do not scale off drawings. Use figured dimensions only. Check dimensions on Site. Report discrepancies immediately.									SCALE			1 : 1000			PROJECT No			DRAWING No					
C4	11/02/2025		UPDATE REF DRAWINGS FOR SUBMISSION			AH																					23/101 Miller St, North Sydney NSW 2060 T + (02) 9437 1000			432 Glen St, Milsom Point NSW 2061 T + (02) 8904 1444			0 10 20 30 40 50			0 10 20 30 40 50			22_409		
C5	04/03/2025		UPDATE REF DRAWINGS FOR SUBMISSION			AH																		STATUS			PURPOSE OF ISSUE														
																								S4			FOR APPROVAL														