

This drawing should be read in conjunction with all relevant contracts, specifications and drawings. Dimensions are in millimetres. Levels are metres. Do not scale off drawings. Use figured dimensions only. Check dimensions on Site. Report discrepancies immediately.

G	29/09/22	LOFT DOOR ADDED	ARH
F	21/09/22	LOFT JOINERY ADDED	ARH
E	08/06/22	WORK TO LOFT DELETED	ARH
D	23/02/22	CLEARANCE DETAILS ADDED	ARH
C	29/09/21	ISSUED FOR DEVELOPMENT APPROVAL	ARH
B	26/08/21	PRELIMINARY DA ISSUE	ARH
A	04/06/21	ISSUED FOR COMMENT	ARH

DRAWING LIST			
DWG #	REV	DATE	DRAWING TITLE
DA0.001	G	29/09/22	COVER SHEET AND LOCATION PLAN
DA1.100	G	29/09/22	FLOOR PLANS
DA2.001	F	29/09/22	SOUTH ELEVATION AND LONG SECTION
DA2.010	B	29/09/22	LOFT SECTION

Department of Planning
and Environment


Issued under the Environmental Planning and Assessment Act 1979

Approved Application No 21/15634

Granted on the 31 October 2022

Signed S Butler

Sheet No 4 of 9

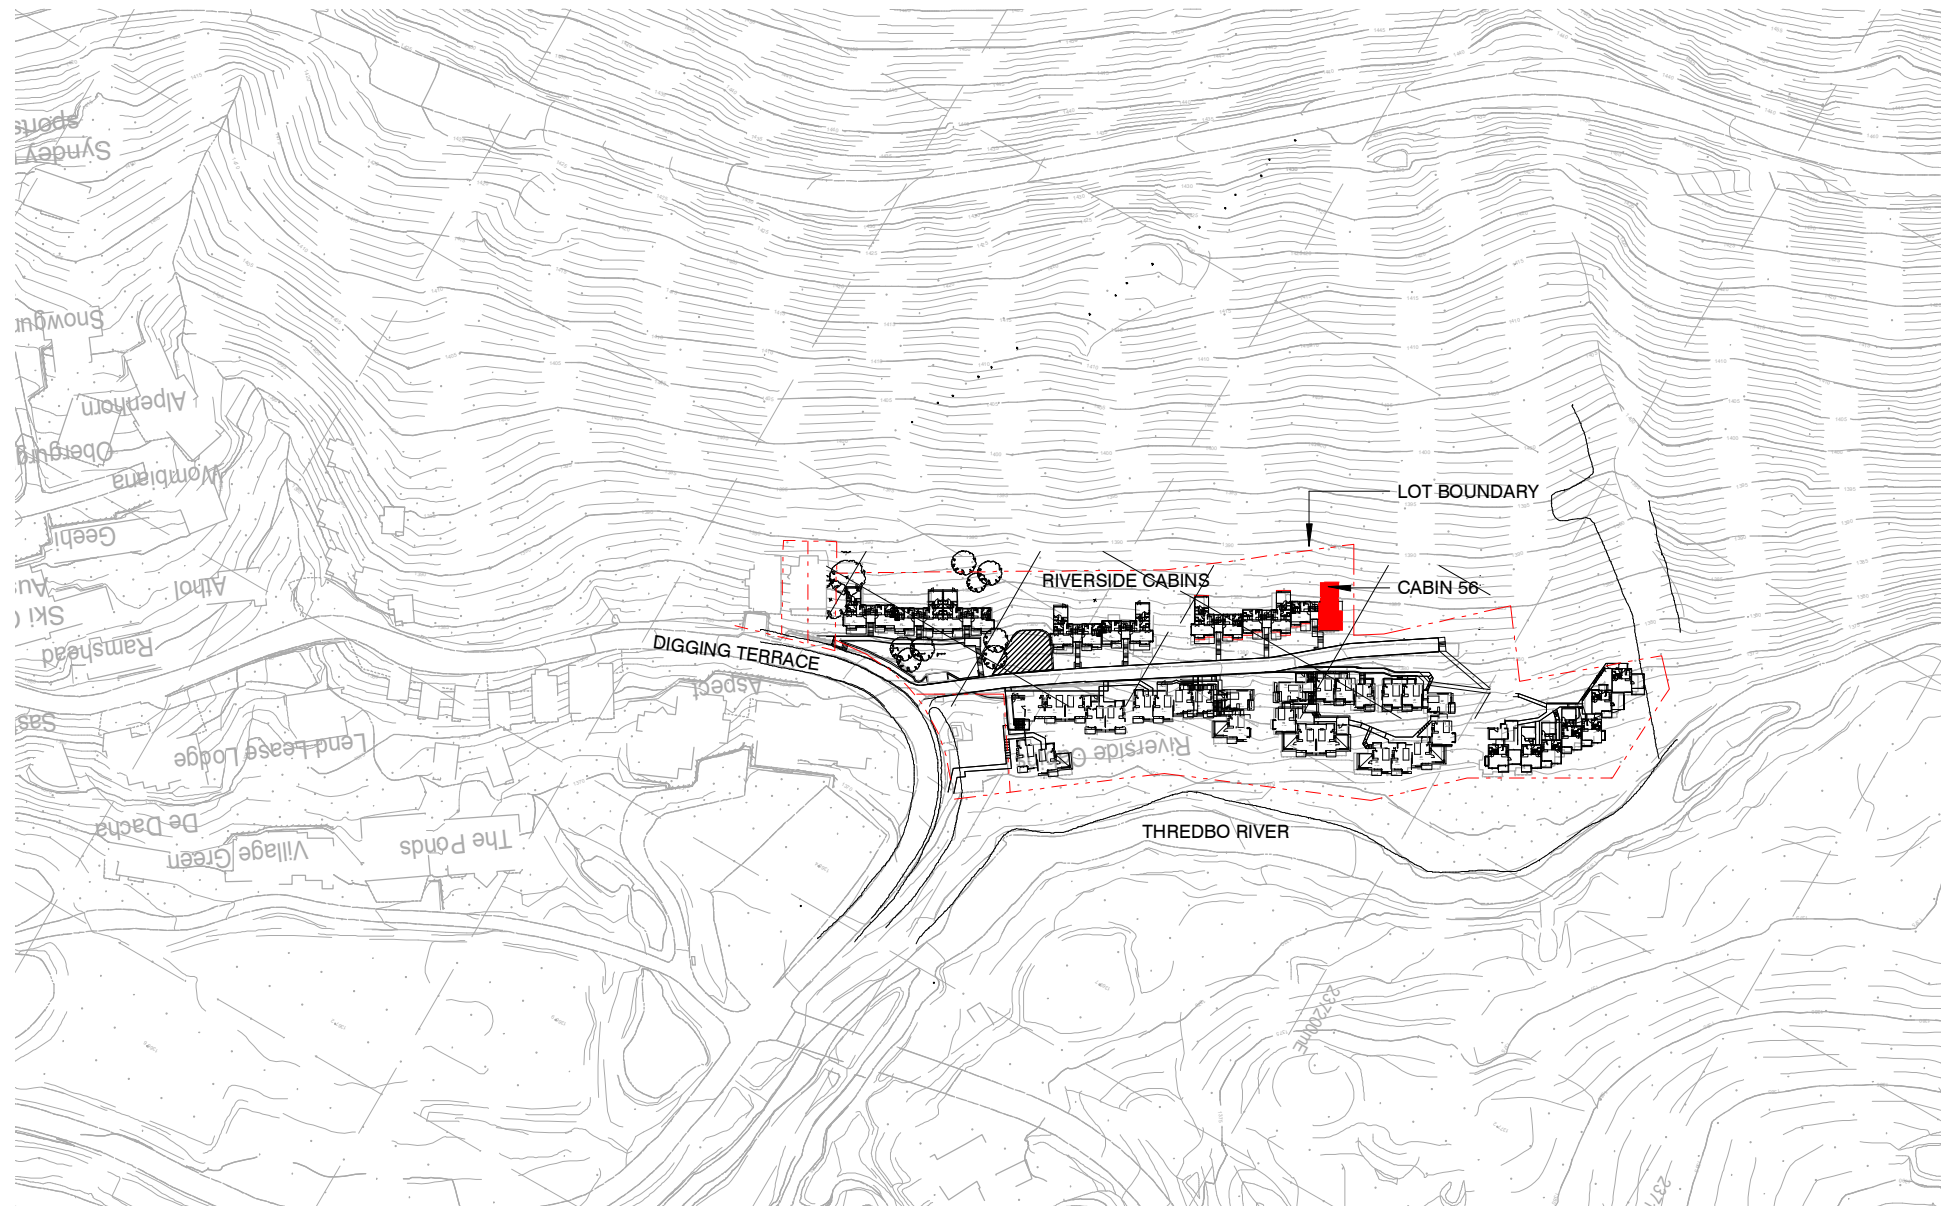

ISSUE	DATE	SUBJECT	VALID'N.
-------	------	---------	----------

CLIENT

ROBYN AND JAMES PRICE

DEVELOPMENT APPLICATION

PROJECT

ALTERATIONS TO CABIN 56

DIGGINGS TERRACE
THREDBO VILLAGE

ARCHITECT

djrd
architects

+612 9319 2955
 EBN: 48 942 921 969
 Dominated Architects:
 Andrew Hipwell 6562
 Daniel Beekwilder 6192
 3 Myrtle Street
 Chippendale NSW 2008
 Sydney Australia
 dird.com.au

DRAWN	SCALE AT A3	
ST	1 : 2000	
DESCRIPTION		
COVER SHEET AND LOCATION PLAN		
PROJECT No	DRAWING No	REVISION
20 411	DA0.001	G