


WELTON STREET

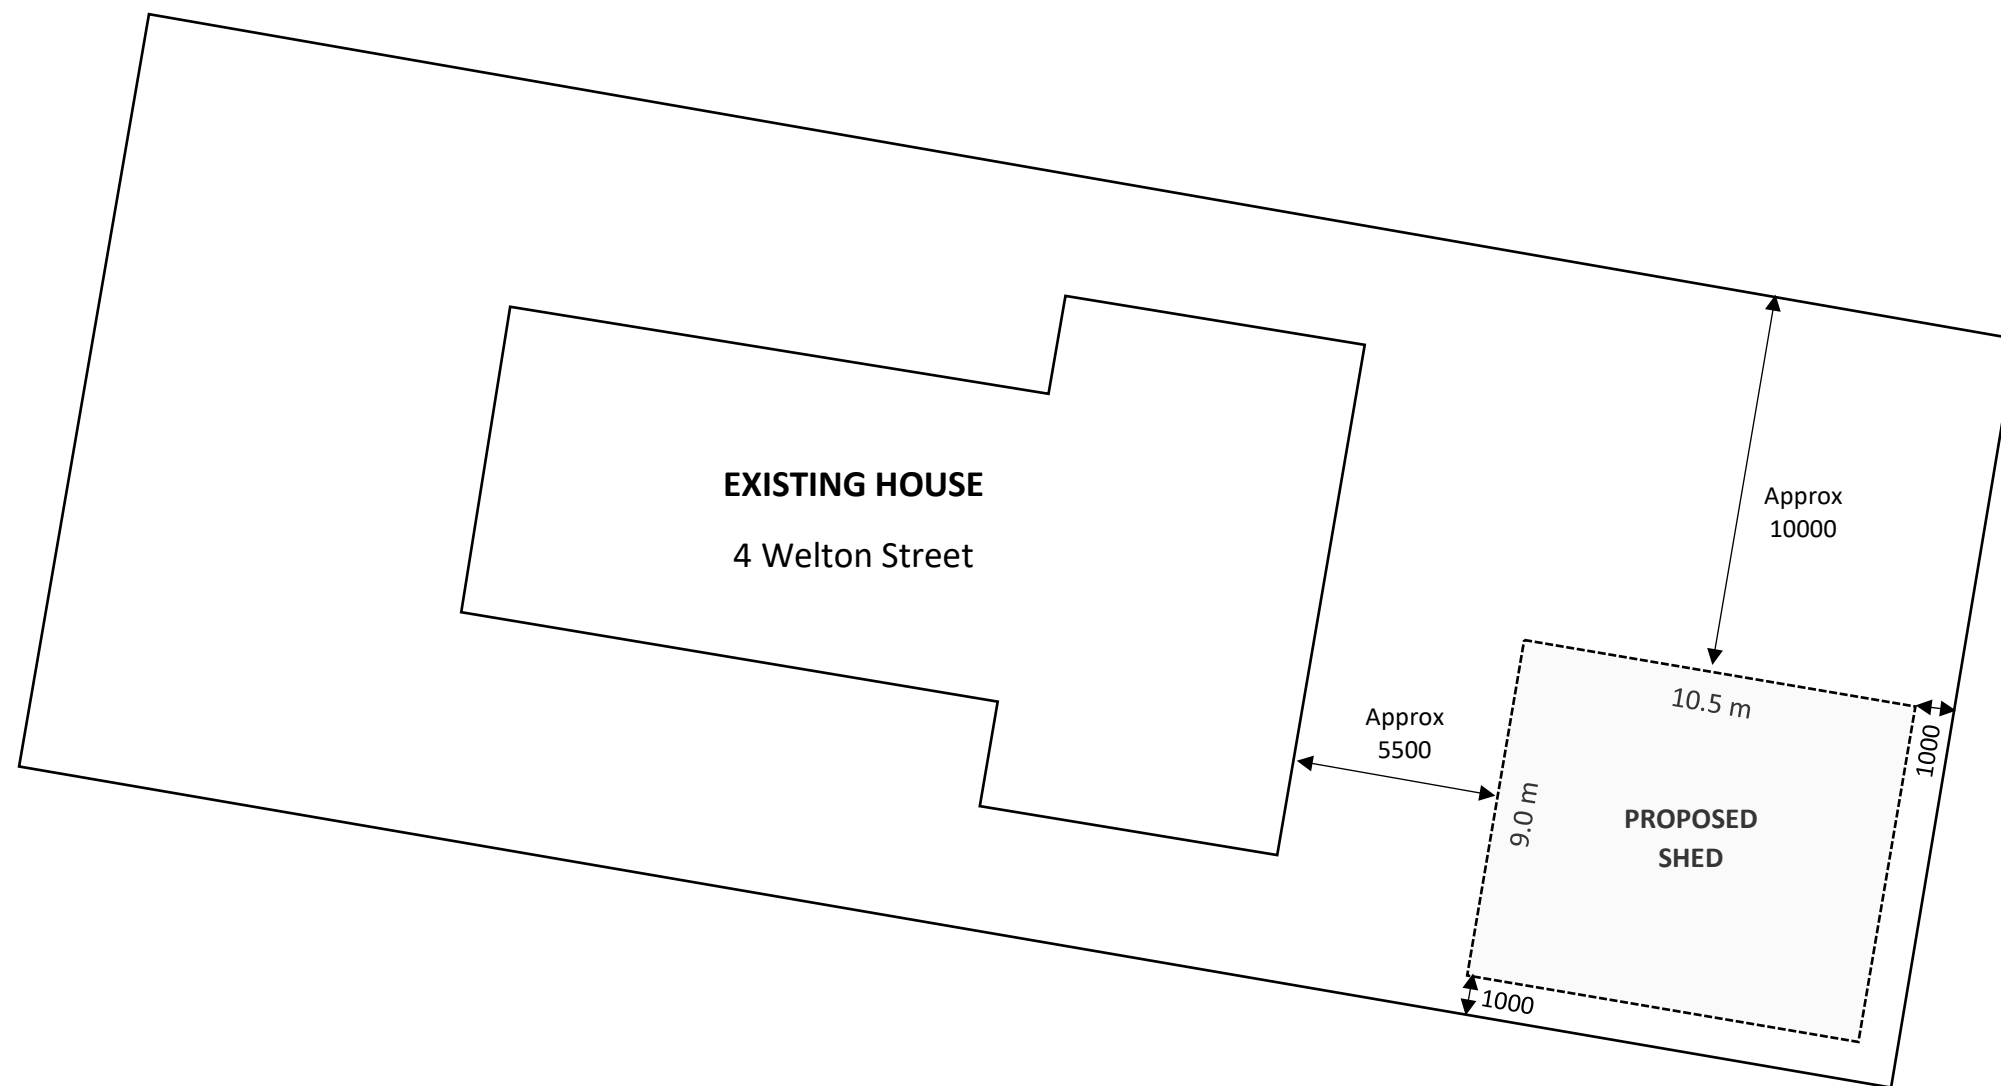

**Proposed Shed – 4
Welton Street, Holbrook,
NSW, 2644**

CLIENT: Steve Day

ADDRESS:

4 Welton Street, Holbrook, NSW,
2644

PROJECT: Development Application

DETAILS: Proposed 9 x 10.5 m
colourbond shed

PROJECT No: 2021-106

DRAWING: Site Plan


DATE: 8 December 2021

PRPEARED BY: Michael Pitman

SHEET: 1 of 1

SCALE: 1:200

DRAWING SIZE: A3

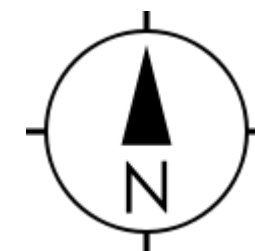

Contact: Michael Pitman

Mobile: 0448 478 398

Email: mick.pitman@outlook.com

ABN: 47 149 099 042

NSW Licence No: 27 27 39C

VIC Licence No: 66 359