



ENSUITE BATHROOMS 2, 4, 7, 9

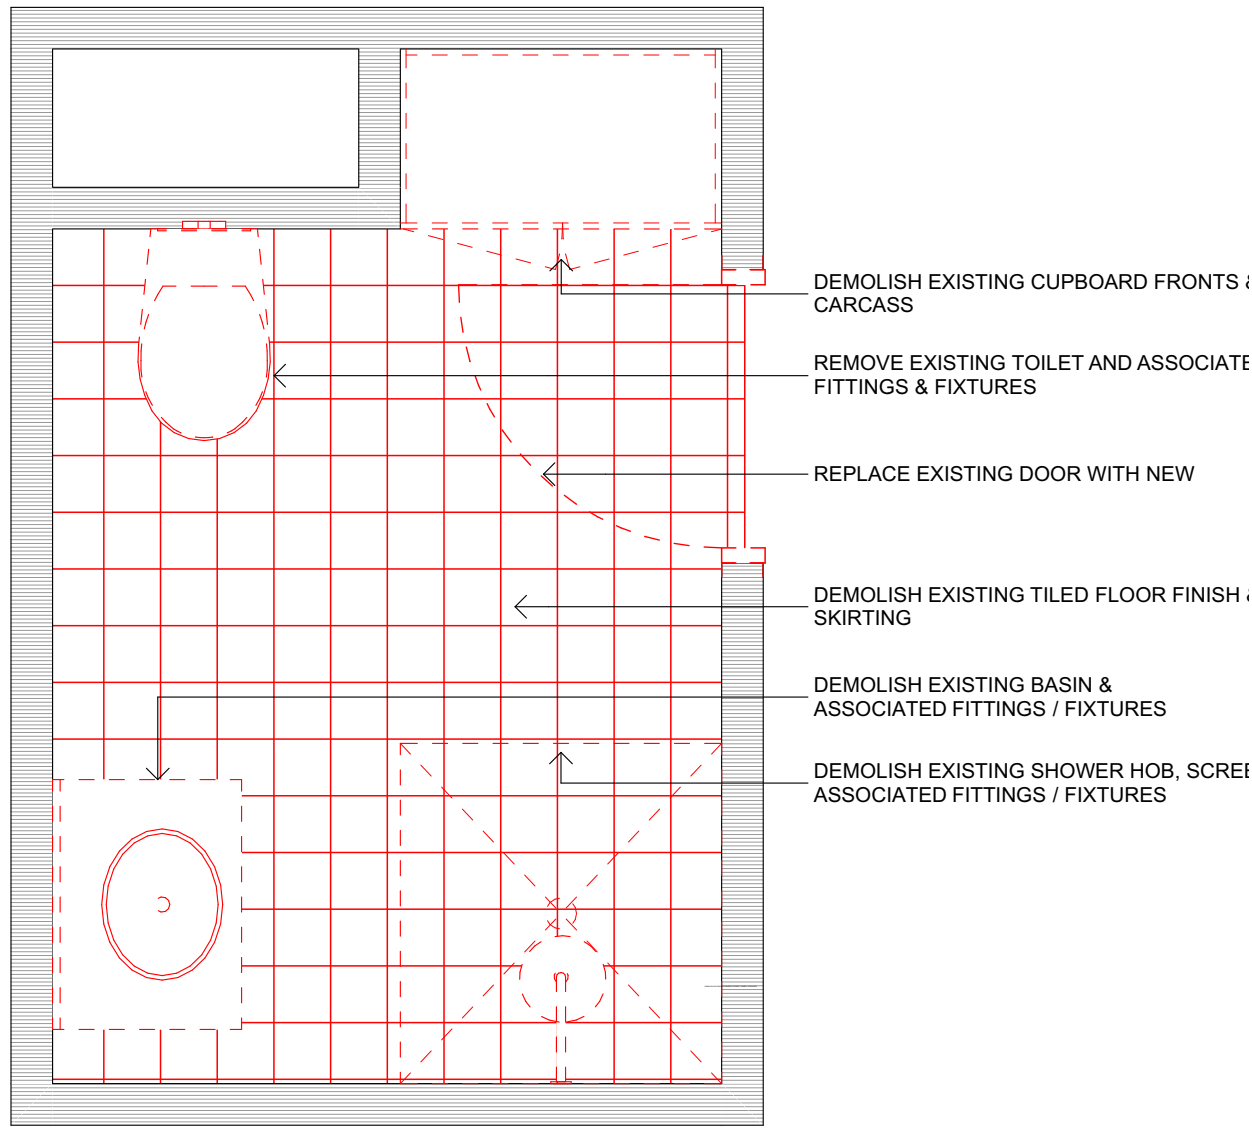

- DEMOLISH EXISTING CUPBOARD FRONTS : CARCASS
- REMOVE EXISTING TOILET AND ASSOCIATE FITTINGS & FIXTURES
- REPLACE EXISTING DOOR WITH NEW
- DEMOLISH EXISTING TILED FLOOR FINISH : SKIRTING
- DEMOLISH EXISTING BASIN & ASSOCIATED FITTINGS / FIXTURES
- DEMOLISH EXISTING SHOWER HOB, SCREEN & ASSOCIATED FITTINGS / FIXTURES

01 - BATHROOM FLOOR PLAN
SCALE 1:20 @ A1


ENSUITE BATHROOMS 1, 3, 6, 8
& 5,10 [MIRRORED]

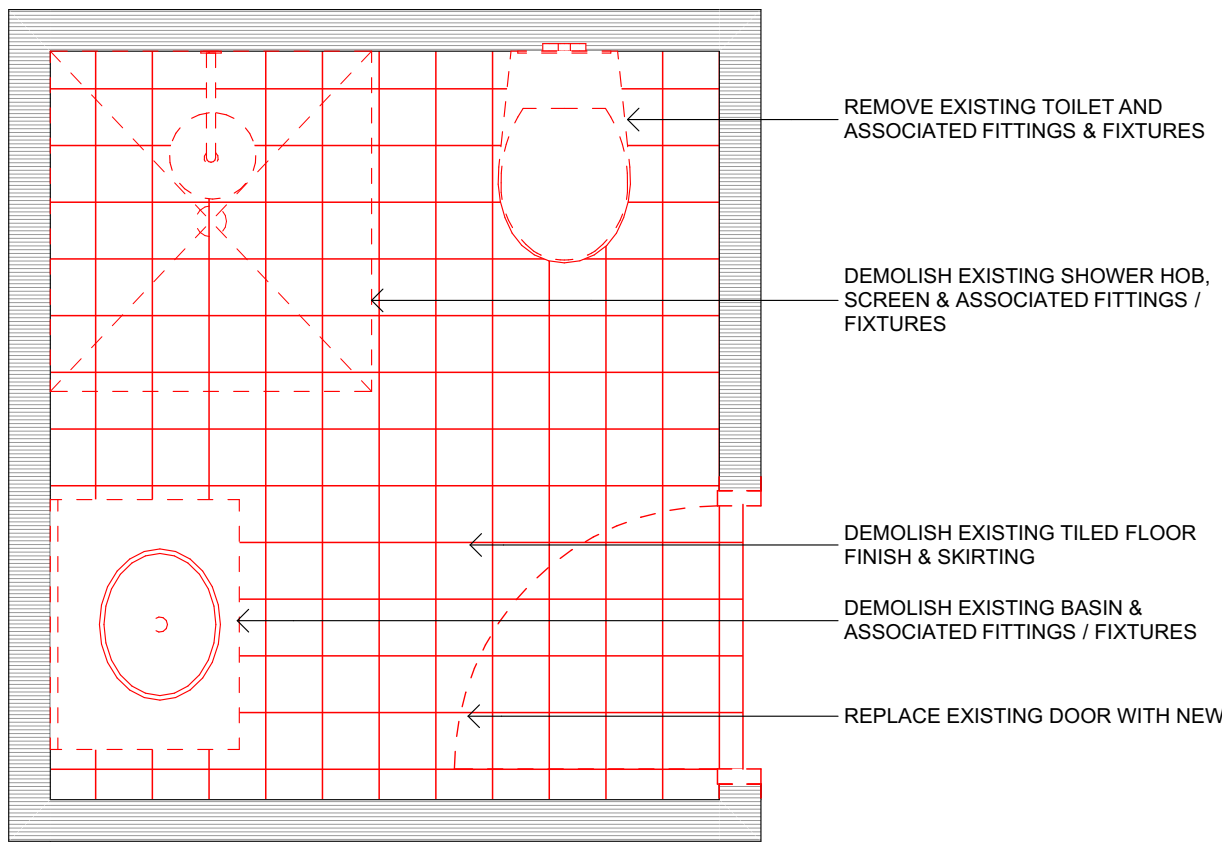

- REMOVE EXISTING TOILET AND ASSOCIATED FITTINGS & FIXTURES
- DEMOLISH EXISTING SHOWER HOB, SCREEN & ASSOCIATED FITTINGS / FIXTURES
- DEMOLISH EXISTING TILED FLOOR FINISH & SKIRTING
- DEMOLISH EXISTING BASIN & ASSOCIATED FITTINGS / FIXTURES
- REPLACE EXISTING DOOR WITH NEW

02 - BATHROOM FLOOR PLAN
SCALE 1:20 @ A1

COMMUNAL BATHROOMS

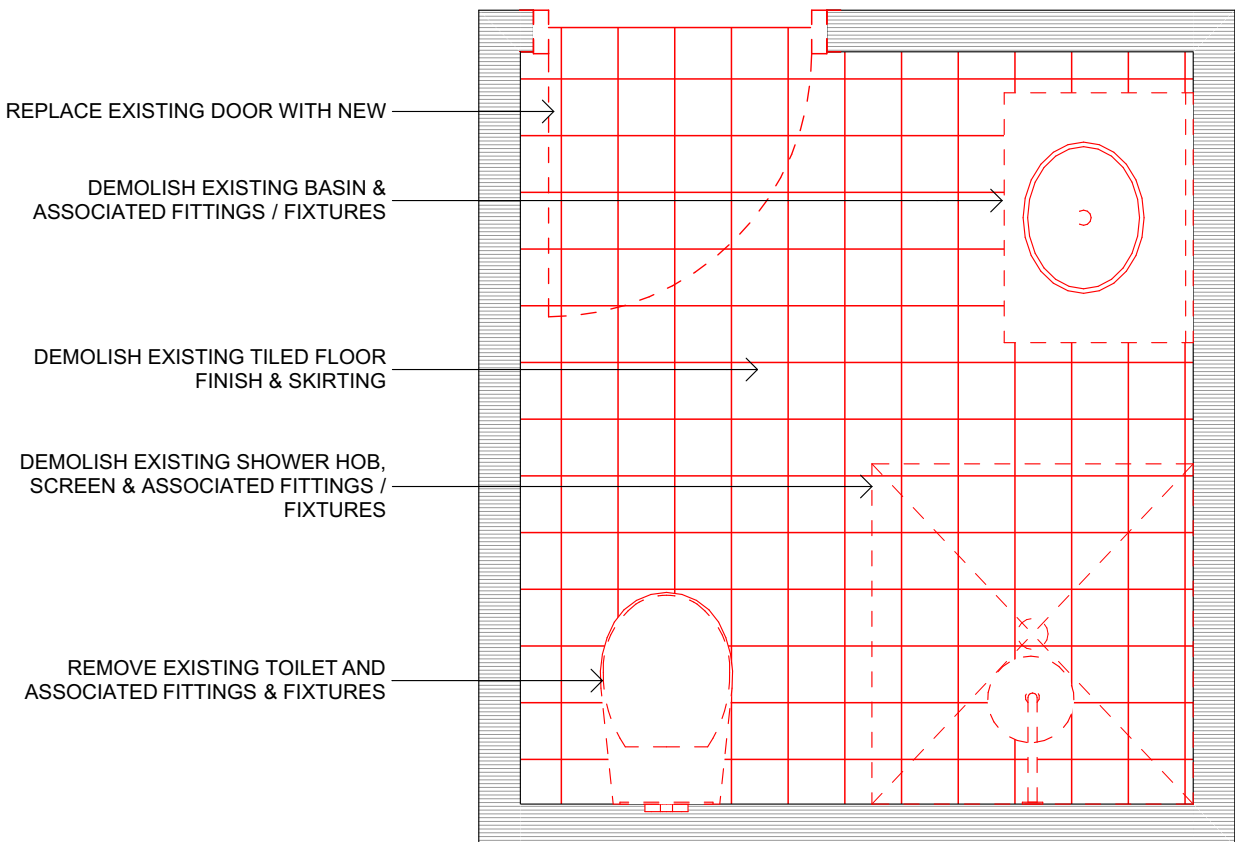

- REPLACE EXISTING DOOR WITH NEW
- DEMOLISH EXISTING BASIN & ASSOCIATED FITTINGS / FIXTURES
- DEMOLISH EXISTING TILED FLOOR FINISH & SKIRTING
- DEMOLISH EXISTING SHOWER HOB, SCREEN & ASSOCIATED FITTINGS / FIXTURES
- REMOVE EXISTING TOILET AND ASSOCIATED FITTINGS & FIXTURES


03 - BATHROOM FLOOR PLAN
SCALE 1:20 @ A1

LEGEND:

- EXISTING PARTITION
- DEMOLISHED ITEMS INCLUDING: FLOOR, FIXTURES, FITTINGS, JOINERY, ETC.

NOTES:

- ITEMS NOTED TO BE RETAINED FOR RE-USE ARE TO BE CAREFULLY REMOVED AND STORED SAFELY TO BE REUSED IN NEW WORKS AS NOTED.
- RETAIN ALL CEILINGS WHERE POSSIBLE
- RETAIN ALL EXISTING POWERPOINTS & LIGHTSWITCHES WHERE POSSIBLE
- MAKE GOOD TO ALL EXISTING SURFACES
- CONFIRM ALL DIMENSIONS ON SITE
- PLAN MUST BE PRINTED IN COLOUR



Department of Planning
and Environment

Issued under the Environmental Planning and Assessment Act 1979

Approved Application No DA 22/5422

Granted on the 25 May 2023

Signed M Brown

Sheet No 15 of 26



Deakin House, 1A, 50 Geils Court, Deakin A.C.T 2600
(02) 6257 7980

www.themilldesign.com.au
abn 59 163 802 211

Nominated Architect: Shannon Battison
(ACT ARB #2342 / NSW ARB #10239)

Amendments		
No.	Issue	Date
A	FOR CLIENT REVIEW	29.06.2022
B	FOR PRICING	31.08.2022

Copyright

"This document shall remain the property of The Mill Design Pty Ltd. This document may only be used for the purposes for which it was commissioned and in accordance with the terms of engagement for the commission. Unauthorised use of this document in any way is prohibited."

TWYNHAM LODGE
BATHROOM ALTERATIONS

KOSCIUSZKO NATIONAL PARK
GUTHEGA, NSW 2624

CAD Technician
The Mill



Project Number
2205

Drawing Scale
1:20@A1


Drawing Status
FOR PRICING

Drawing Name		
Demolition Plan		
Layout ID	Status	Revision
A101		A

ENSUITE BATHROOMS 2, 4, 7, 9

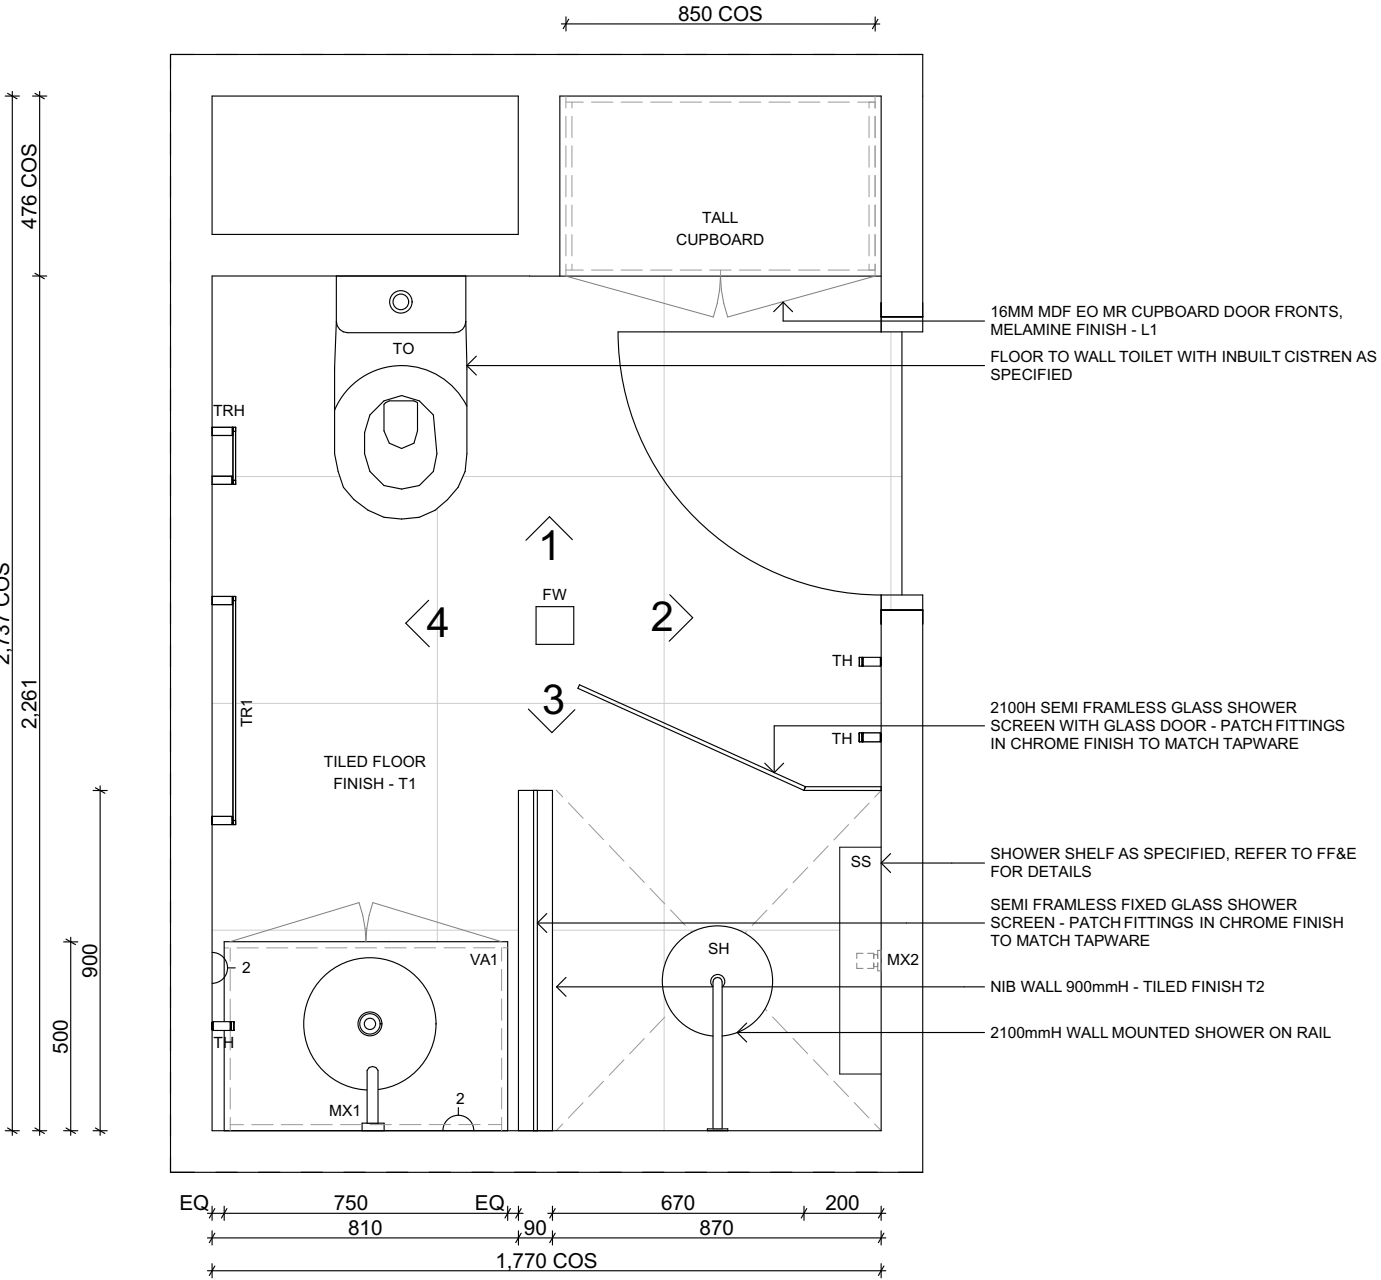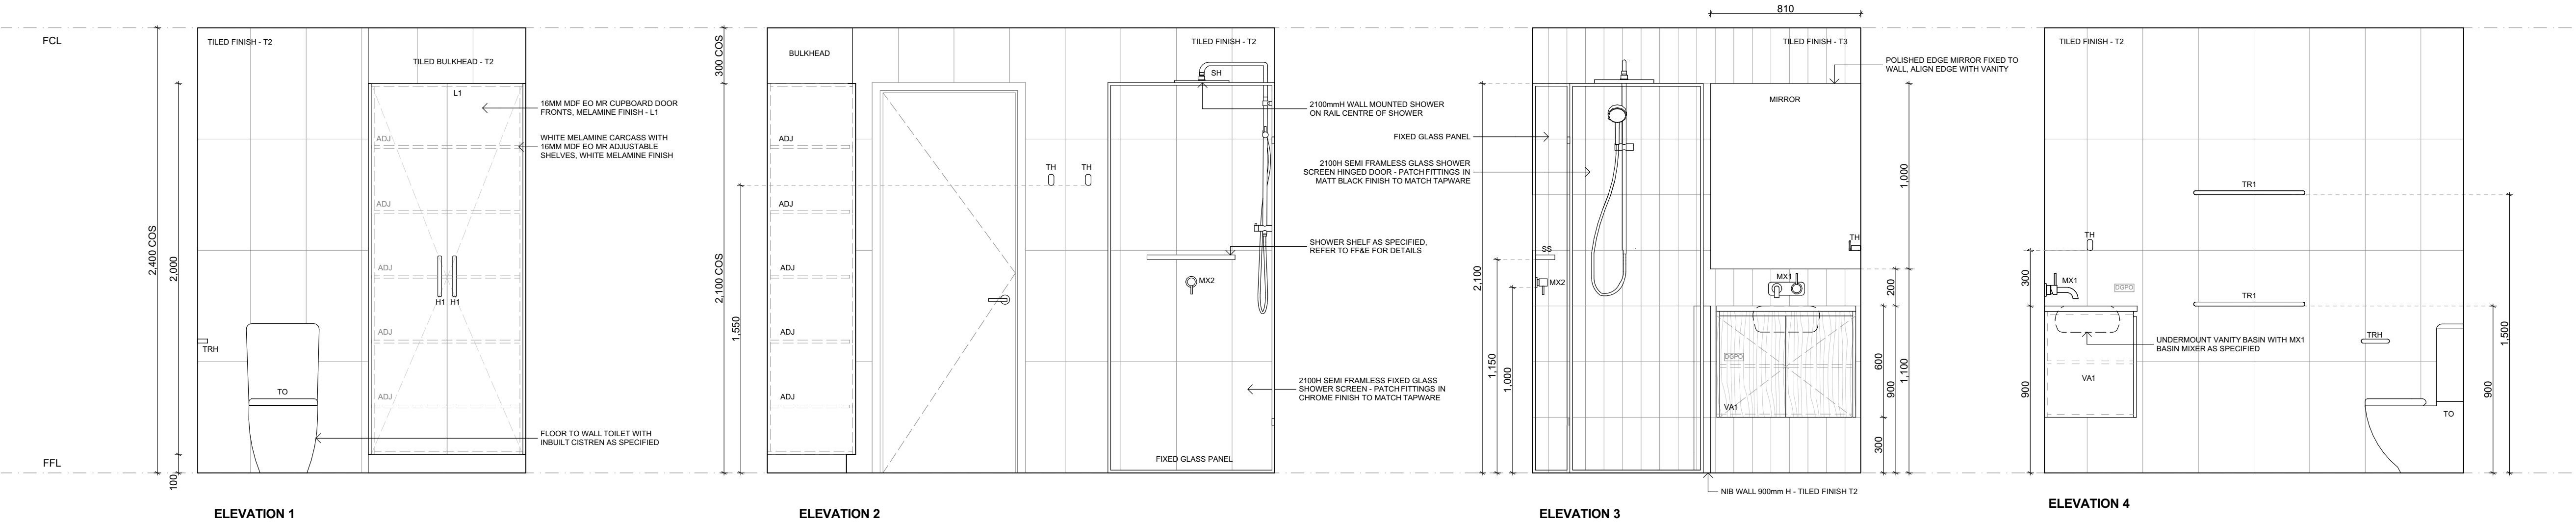

01 - BATHROOM FLOOR PLAN
SCALE 1:20 @ A1

 Department of Planning and Environment


Issued under the Environmental Planning and Assessment Act 1979

Approved Application No DA 22/5422


Granted on the 25 May 2023


Signed M Brown

Sheet No 16 of 26

<div></div> <div>Deakin House, 1A, 50 Geils Court, Deakin A.C.T 2600 (02) 6257 7980</div> <div>www.themilldesign.com.au abn 59 163 802 211</div> <div>Nominated Architect: Shannon Battison (ACT ARB #2342 / NSW ARB #10239)</div>	Amendments			Copyright "This document shall remain the property of The Mill Design Pty Ltd. This document may only be used for the purposes for which it was commissioned and in accordance with the terms of engagement for the commission. Unauthorised use of this document in any way is prohibited."	CAD Technician The Mill	Drawing Status FOR PRICING	Drawing Name		
	No.	Issue	Date				Wet Area Details		
	A	FOR DISCUSSION	30.03.2022				Layout ID A201	Status	Revision D
	B	FOR APPROVAL	23.05.2022						
	C	FOR CLIENT REVIEW	29.06.2022						
	D	FOR PRICING	31.08.2022						
TWYNHAM LODGE BATHROOM ALTERATIONS KOSCIUSZKO NATIONAL PARK GUTHEGA, NSW 2624					Project Number 2205	Drawing Scale 1:20@A1			


ENSUITE BATHROOMS 1, 3, 6, 8
 & 5,10 [MIRRORED]

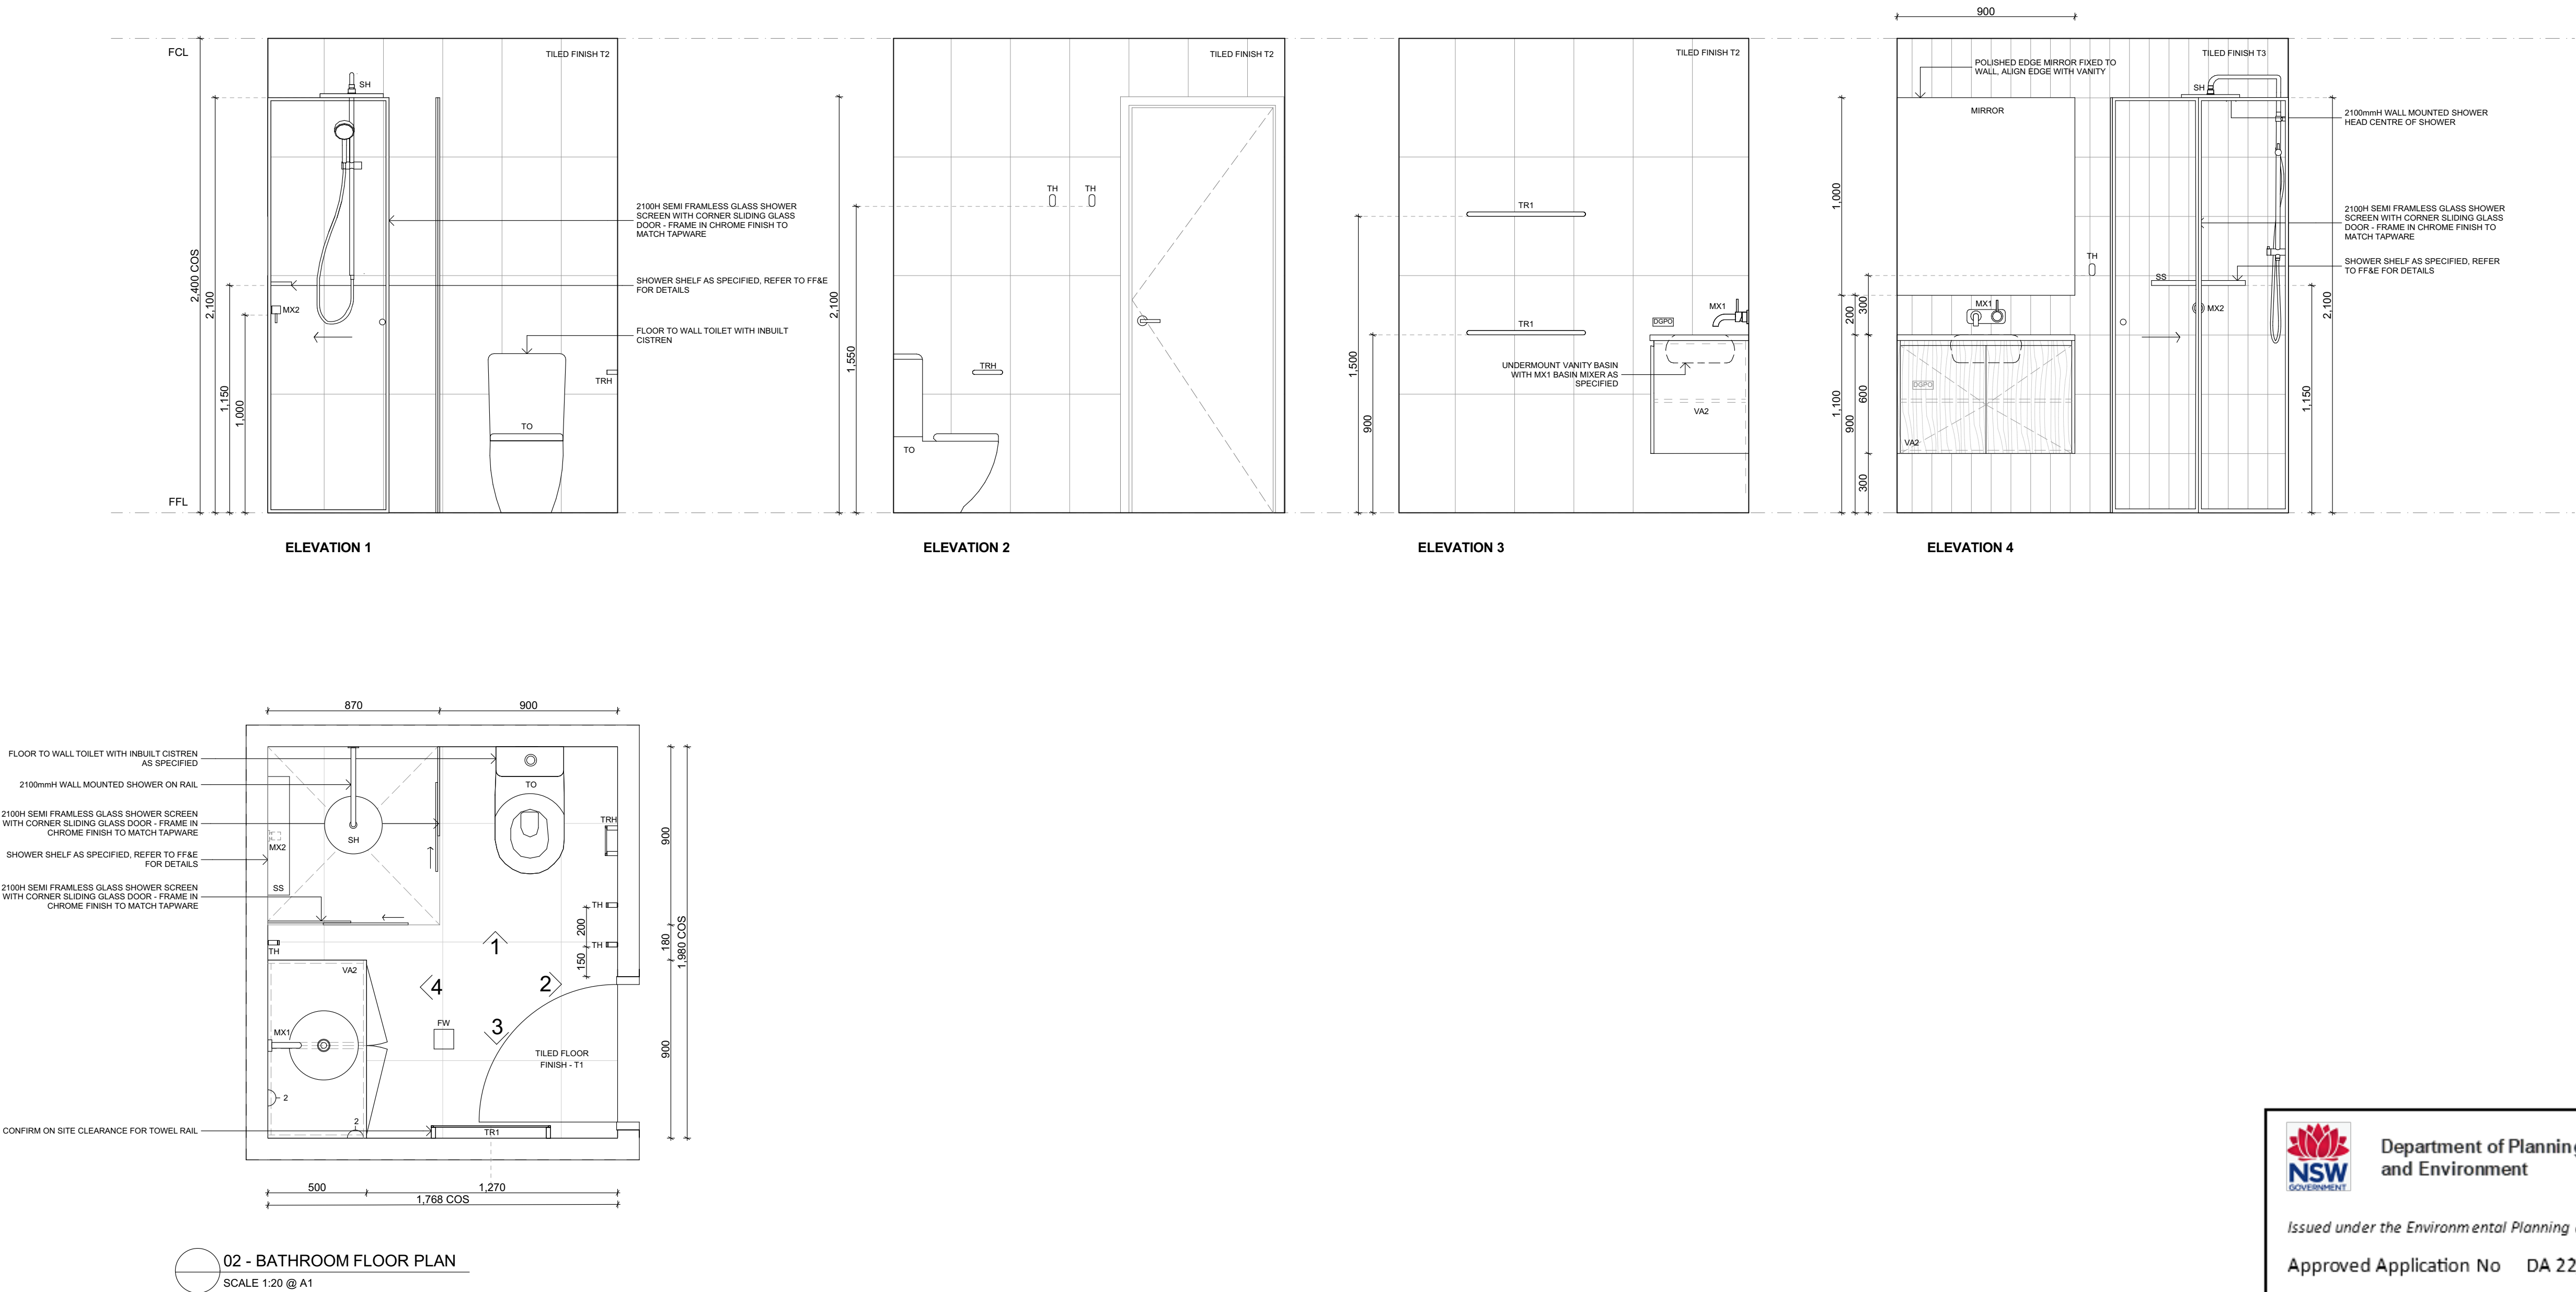





Department of Planning
 and Environment


Issued under the Environmental Planning and Assessment Act 1979
 Approved Application No DA 22/5422
 Granted on the 25 May 2023
 Signed M Brown
 Sheet No 17 of 26

<div><div>THE MILL</div>ARCHITECTURE + DESIGN</div> <div>Deakin House, 1A, 50 Geils Court, Deakin A.C.T 2600 (02) 6257 7980 www.themilldesign.com.au abn 59 163 802 211 Nominated Architect: Shannon Battison (ACT ARB #2342 / NSW ARB #10239)</div>	Amendments			Copyright "This document shall remain the property of The Mill Design Pty Ltd. This document may only be used for the purposes for which it was commissioned and in accordance with the terms of engagement for the commission. Unauthorised use of this document in any way is prohibited."	TWYNHAM LODGE BATHROOM ALTERATIONS KOSCIUSZKO NATIONAL PARK GUTHEGA, NSW 2624	CAD Technician The Mill	Drawing Status FOR PRICING	Drawing Name Wet Area Details		
	No.	Issue	Date							
	A	FOR DISCUSSION	30.03.2022							
	B	FOR APPROVAL	23.05.2022							
	C	FOR CLIENT REVIEW	29.06.2022							
D	FOR PRICING	31.08.2022								
						Project Number 2205				
						Drawing Scale 1:20@A1				
								Layout ID A202	Status	Revision D

COMMUNAL BATHROOMS

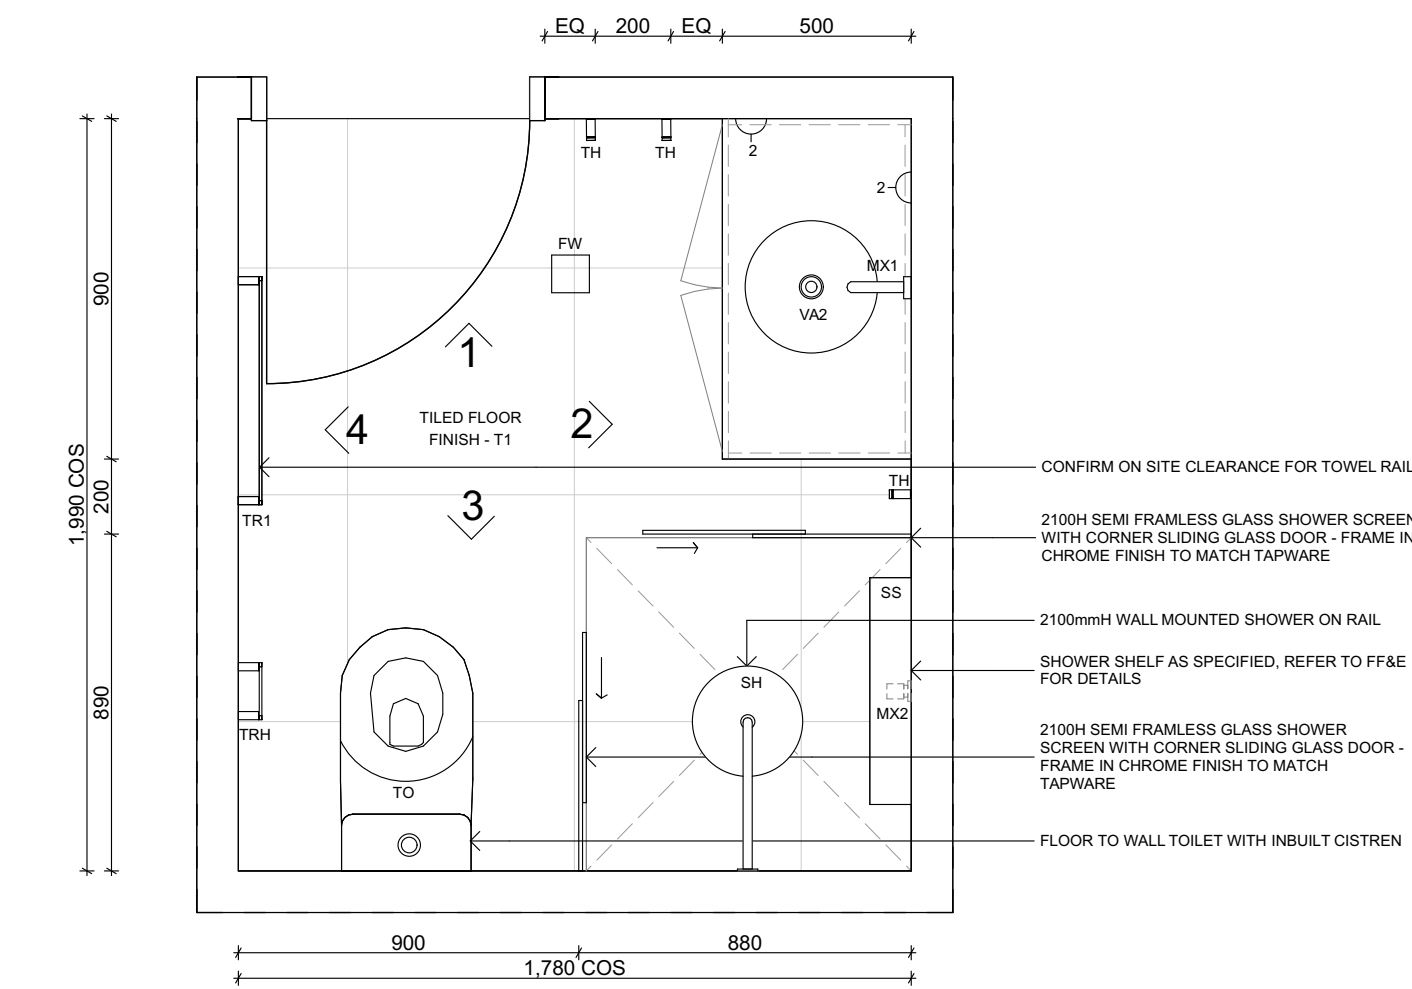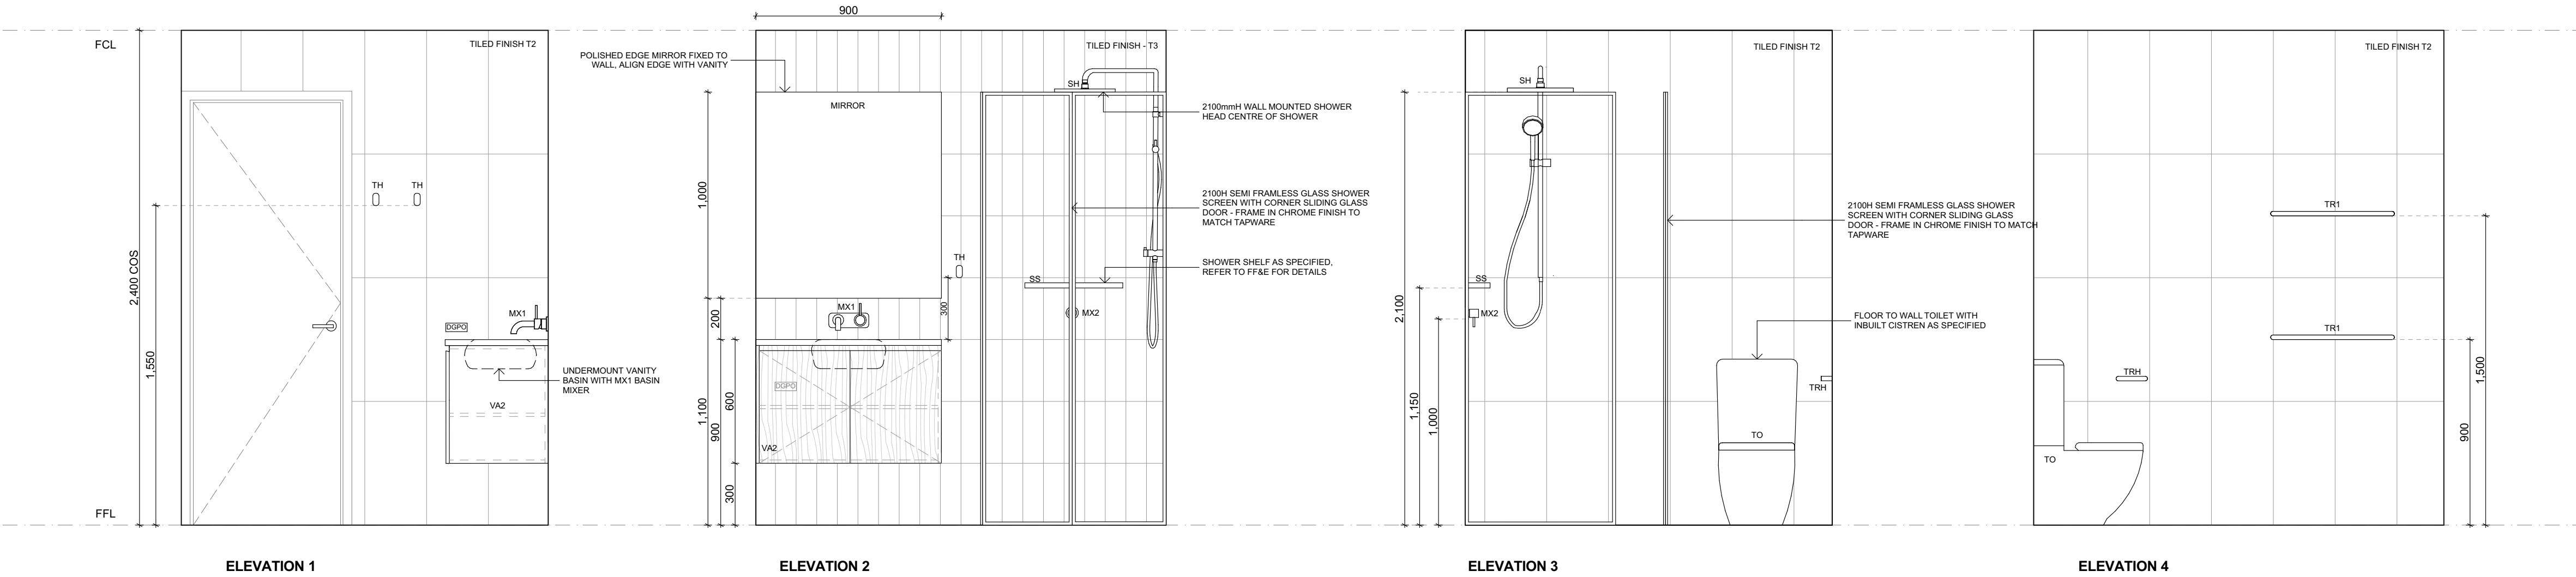

03 - BATHROOM FLOOR PLAN
SCALE 1:20 @ A1



Department of Planning
and Environment

Issued under the Environmental Planning and Assessment Act 1979

Approved Application No DA 22/5422

Granted on the 25 May 2023

Signed M Brown

Sheet No 18 of 26

Amendments		
No.	Issue	Date
A	FOR DISCUSSION	30.03.2022
B	FOR APPROVAL	23.05.2022
C	FOR CLIENT REVIEW	29.06.2022
D	FOR PRICING	31.08.2022

Copyright

"This document shall remain the property of The Mill Design Pty Ltd. This document may only be used for the purposes for which it was commissioned and in accordance with the terms of engagement for the commission. Unauthorised use of this document in any way is prohibited."

**TWYNHAM LODGE
BATHROOM ALTERATIONS**

KOSCIUSZKO NATIONAL PARK
GUTHEGA, NSW 2624

CAD Technician
The Mill

Project Number
2205

Drawing Scale
1:20@A1

Drawing Status
FOR PRICING

Drawing Name		
Wet Area Details		
Layout ID	Status	Revision
A203		D