


Site Calculations	
SITE AREA	24,119.14m ²
EXISTING FLOOR AREA	176.90m ²
PROPOSED AREA	207.00m ²

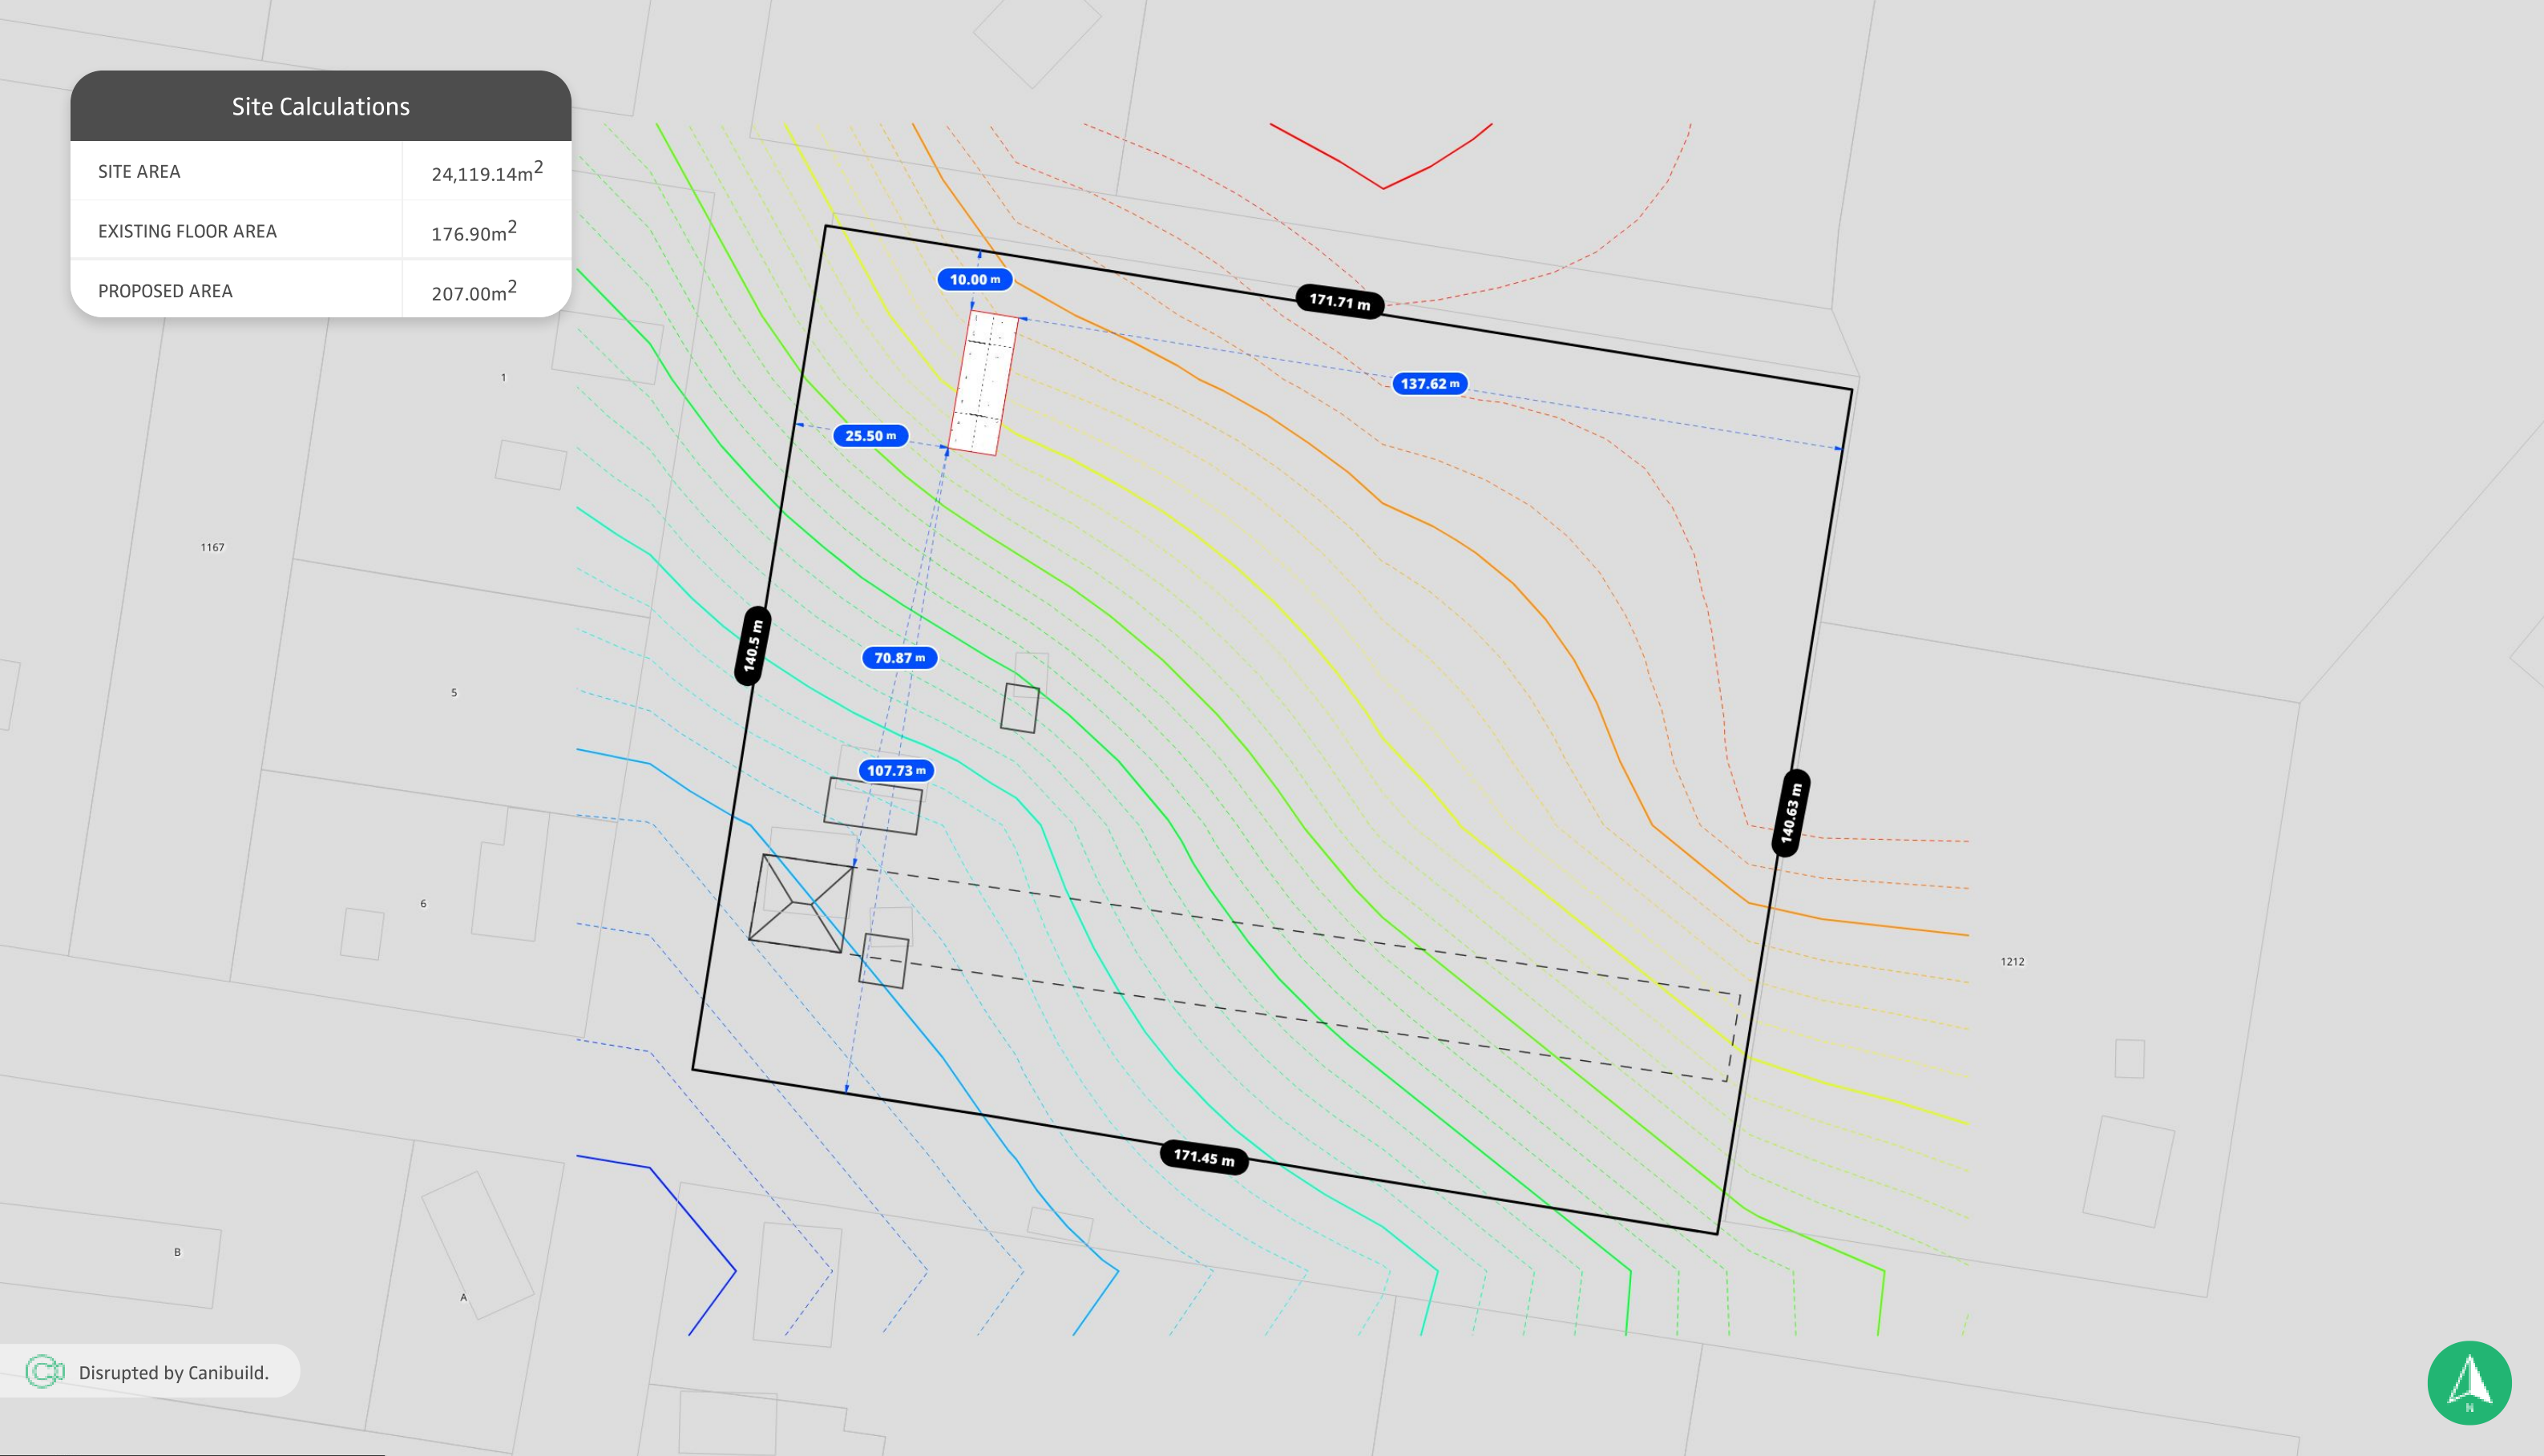

Disrupted by Canibuild.



Client Name John Reid Client Email jhreid002@gmail.com Client Phone 0438 355 199 Signature _____ Client Name _____ Client Email _____ Client Phone _____ Signature _____



COPYRIGHT STATEMENT

This plan always remains the copyright of designer & shall not be used other than for the project work intended without written authority. No part may be produced by any other exclusive right be exercised without permission legal enforcement will be taken on copyright infringement.

DISCLAIMER

This is not an official document, and may not comply with current laws or industry standards. You should make your own enquiries and seek independent advice from relevant industry professionals before acting or relying on the contents of this document.


ALL DIMENSIONS ARE IN METRES. DO NOT SCALE FROM PLANS.

DATE	DESCRIPTION	REV	USER
05/01/2022	Site Plan Generated	1	J.C

Sales Person John Coulter
Phone +61439824387
johnc@masteel.com.au

PROPERTY DETAILS
2 Sullivan St, Grenfell, NSW 2810, Australia
Lot/DP: 1199/-/DP754578

SHEET NAME Site Plan		JOB NO: 222641
DESIGN NAME: John Reid		SHEET NO: 1
SCALE: 1000 @A3	REV NO: 1	DATE: 05/01/2022

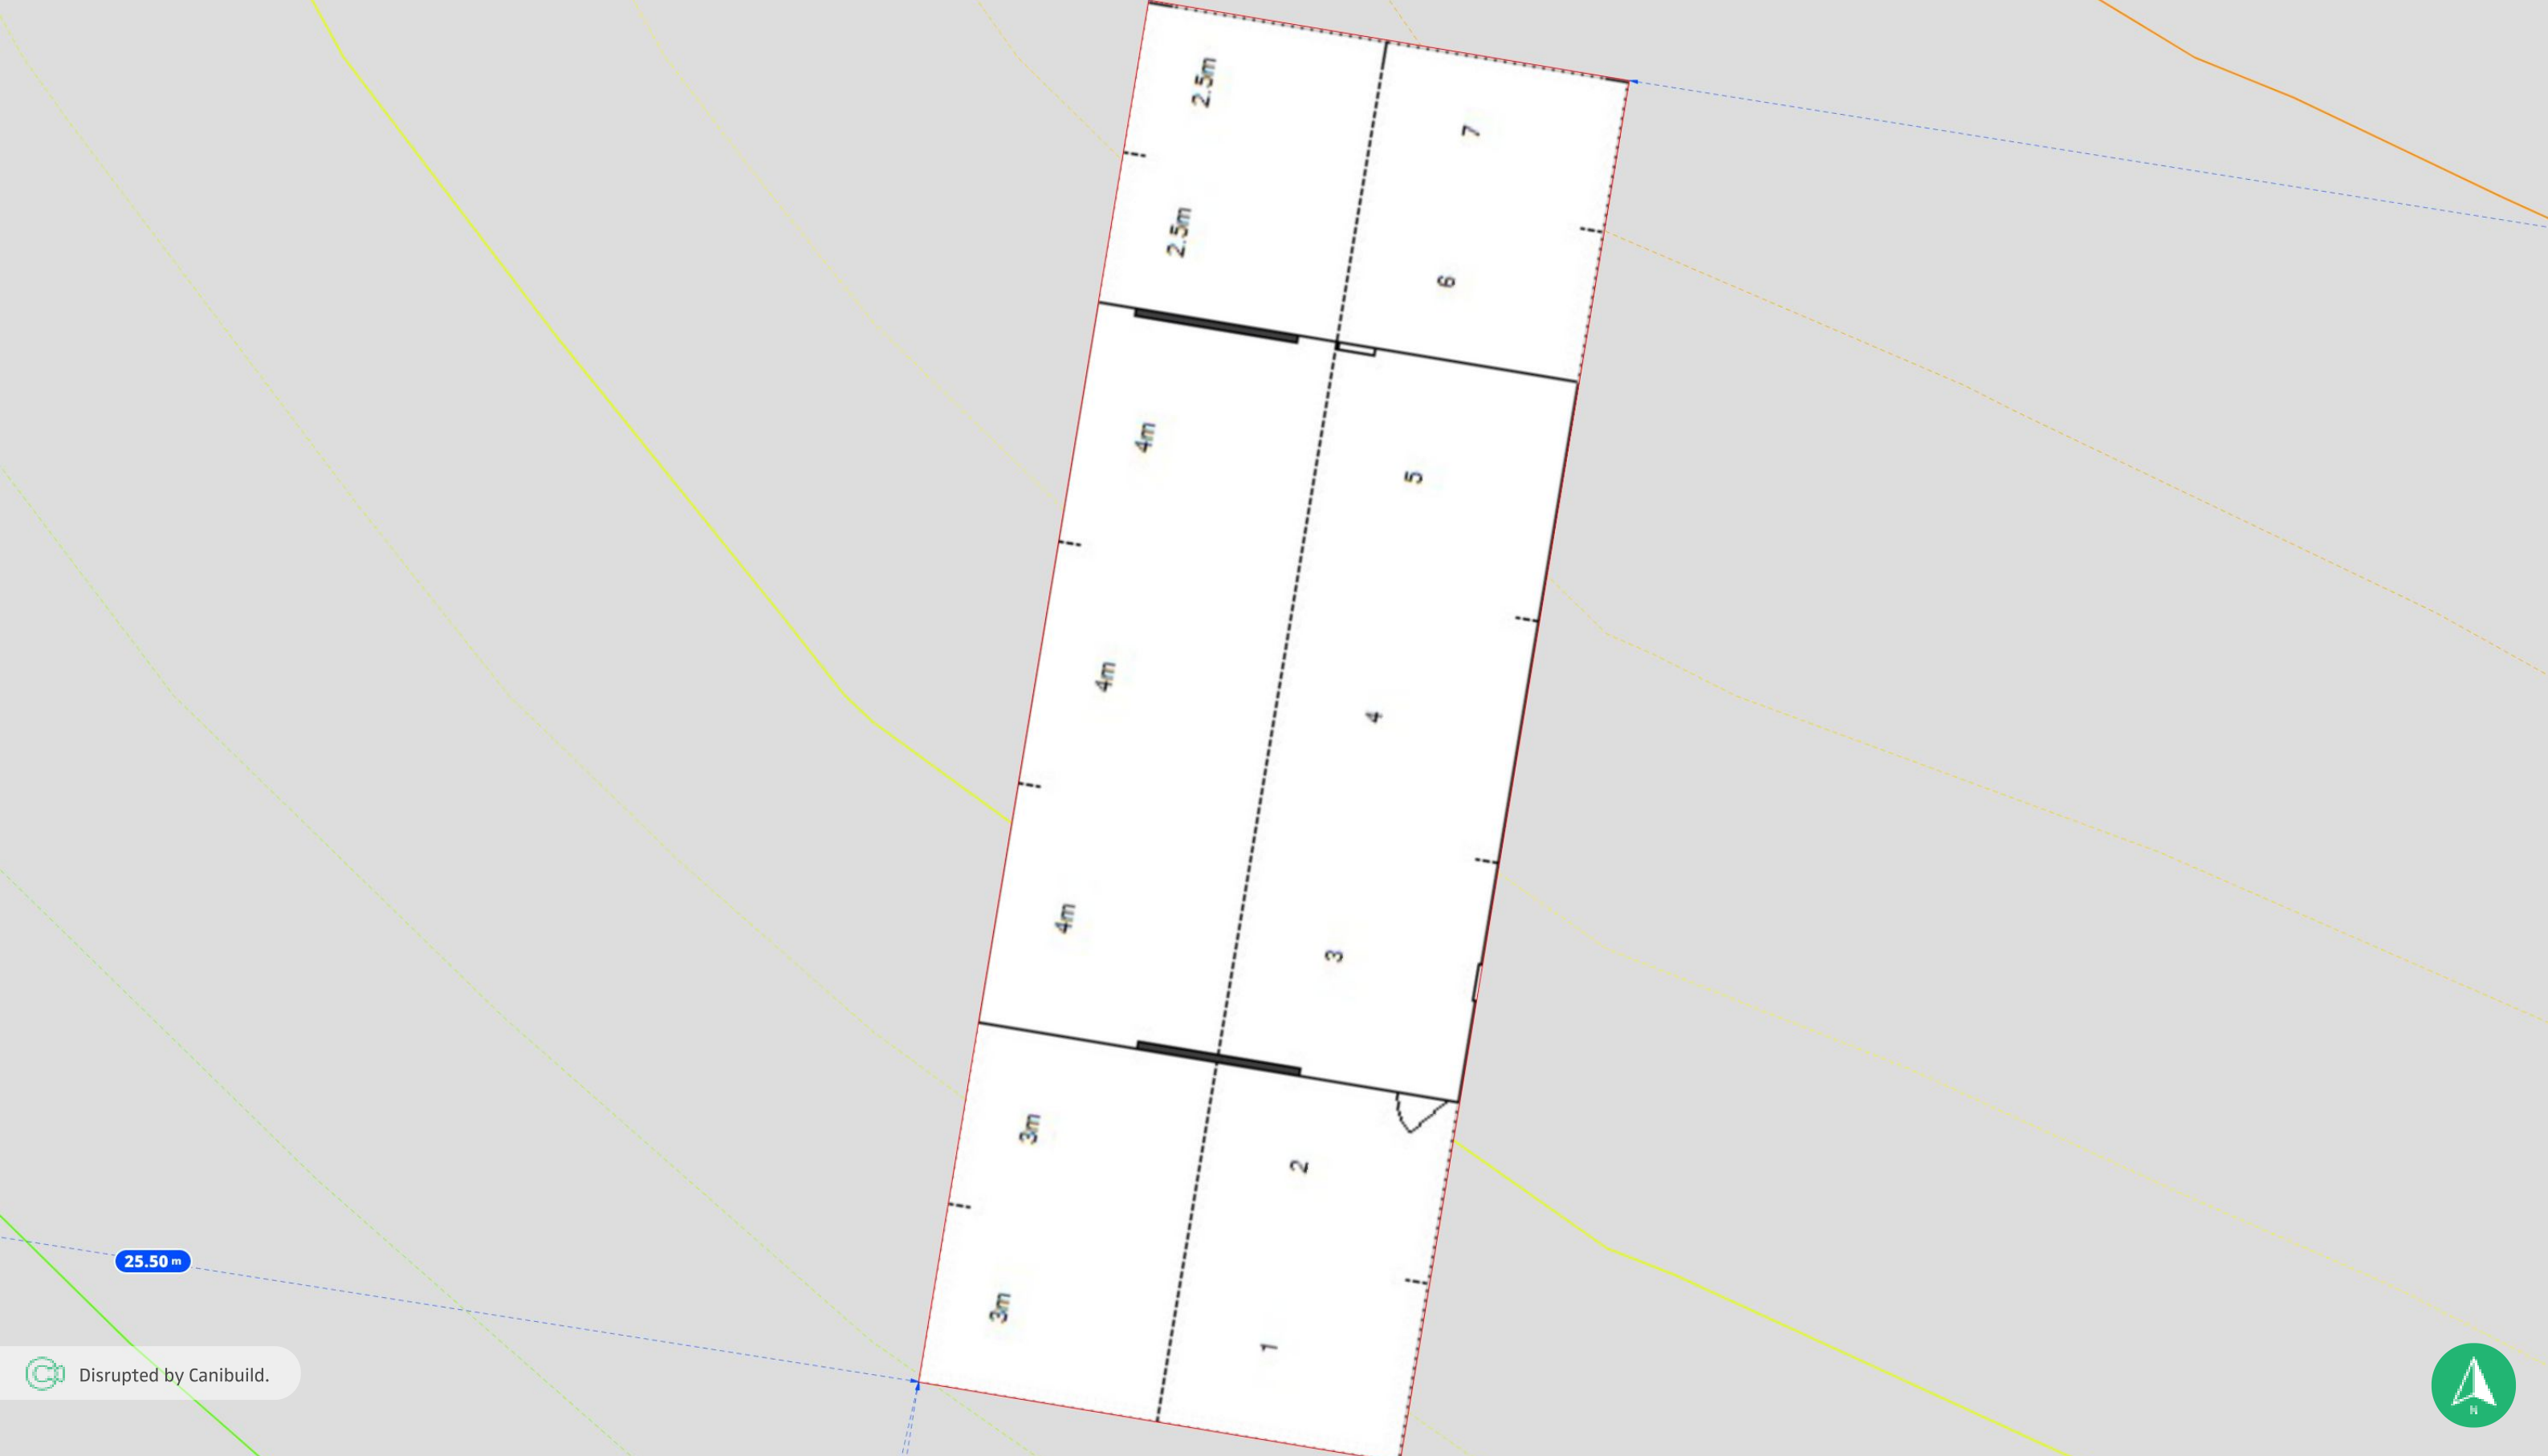

Disrupted by Canibuild.



Client Name John Reid		Client Email jhreid002@gmail.com		Client Phone 0438 355 199		Signature _____		Client Name		Client Email		Client Phone		Signature _____	
<div>COPYRIGHT STATEMENT</div> <p>This plan always remains the copyright of designer & shall not be used other than for the project work intended without written authority. No part may be produced by any other exclusive right be exercised without permission legal enforcement will be taken on copyright infringement.</p> <div>DISCLAIMER</div> <p>This is not an official document, and may not comply with current laws or industry standards. You should make your own enquiries and seek independent advice from relevant industry professionals before acting or relying on the contents of this document.</p> <div>ALL DIMENSIONS ARE IN METRES. DO NOT SCALE FROM PLANS.</div>						DATE	DESCRIPTION	REV	USER	<div>Sales Person John Coulter</div> <div>Phone +61439824387</div> <div>johnc@masteel.com.au</div>		SHEET NAME		JOB NO:	
						05/01/2022	Site Plan Generated	1	J.C			Site Plan		222641	
										<div>PROPERTY DETAILS</div> <div>2 Sullivan St, Grenfell, NSW 2810, Australia</div> <div>Lot/DP: 1199/-/DP754578</div>		DESIGN NAME:		SHEET NO:	
												John Reid		1	
												SCALE:		REV NO:	
										1:100 @A3	1	05/01/2022			