
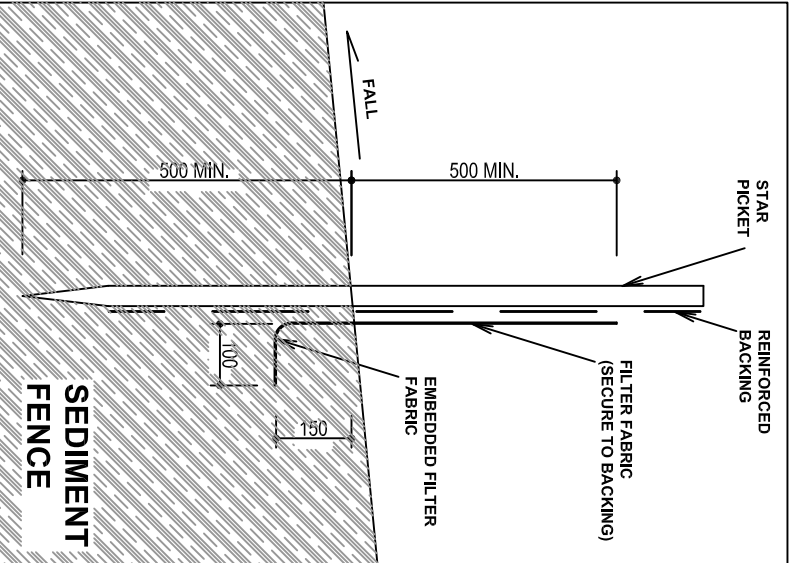


SEDIMENT CONTROL DETAIL

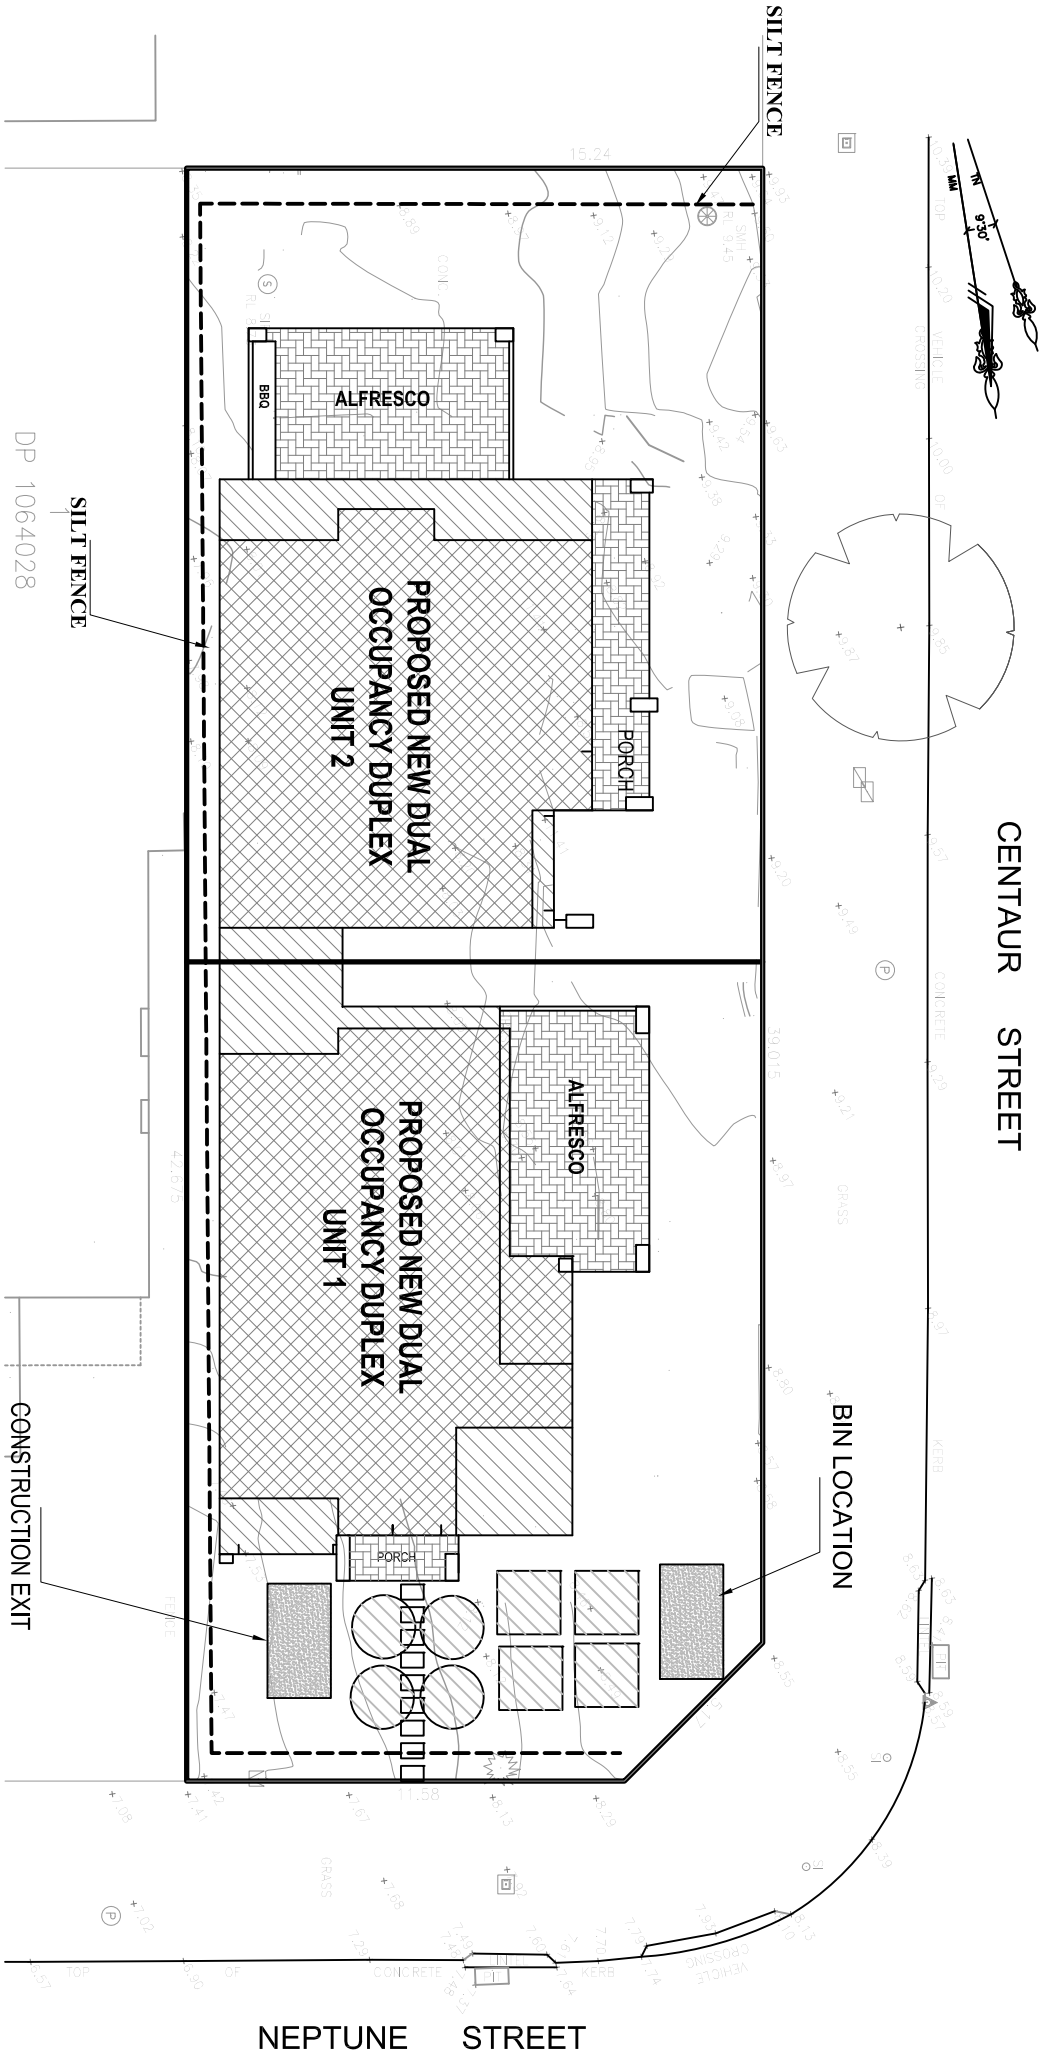

- STICKBALL MATERIALS
- MATERIAL STORAGE AREA
- SOIL STABILIZER

EROSION CONTROL NOTES

- 1-ALL EROSION AND SEDIMENT CONTROL MASUREES ARE TO BE INSTALLED AND MAINTAINED IN ACCORDANCE WITH "MANAGING URBAN STORM-WATER 3RD EDITION" PRODUCED BY THE NEW DEPARTMENT OF HOUSING
- 2-ALL EROSION AND SILTATION CONTROL DEVICES ARE TO BE PLACED PRIOR TO THE COMMENCEMENT OF ANY CONSTRUCTION WORK AND ALL SILT TRPS ARE TO HAVE DEPOSITED SILT REMOVED REGULARLY DURING CONSTRUCTION
- 3-ALL TREES ARE TO BE PRESERVED UNLESS INDICATED OTHERWISE ON THE ARCHITECTS OR LANDSCAPE ARCHITECTS DRAWING. EXISTING GRASS COVER SHALL BE MAINTAINED EXCEPT IN AREAS CLEARED FOR BUILDING PAVEMENTS ETC.
- 4-INSTALL TEMPORARY SEDIMENT BARRIERS TO ALL LINELET PTS LIKELY TO COLLECT SILT LADDED WATER
- 5-NOT WITHSTANDING DETAILS SHOW IT IS THE CONTRACTORS SOLE RESPONSIBILITY TO ENSURE THAT ALL SITE ACTIVITIES COMPLY WITH THE REQUIREMENTS OF THE CLEAN WATER ACT.

Plan No	Date	Issue No	Scale	Sheet No
1412/2021	14/12/2021	A	1:	200
Rev.	Date	Description		
A	14/12/2021	CDC APPLICATION		

OWNER: MR	DESIGNER: RAFLA ARCH Architectural design & drafting services	PH: 0409 701 575 Email: jrafla@bigpond.com	SITE: 7 NEPTUNE STREET REVESBY
			SHEET: EROSION CONTROL PLAN
			COUNCIL: BANKSTOWN CITY COUNCIL

PROPOSED NEW DUAL OCCUPANCY