

SITE PLAN

Paul R Gray Architect Ply Ltd. ABN 37 112 557 943
registered architect nsw 5883
p. 02 6687 6930 mob. 040887 6922
a. 5b Mayo Court Lennox Head 2478
e. info@prga.com.au
w. www.prga.com.au
W. www.prga.com.au
Alterations & new deck at
Unit 2 Aspen Creek
Lot 555 DP 1118421
8b Chimneys Way Thredbo 2625

amend Address For approvals


10.03.22 18.01.22


scale 1:200 at A3

job no 202154 dwg no 01

Architects work is copyright in Whole and in part.
Architects design drawings to be used only for the purpose of issue.

Do not scale the drawings. Refer any discrepancies to the Architect for clarification. The builder is to check and verify all dimensions prior to tabrication and I are receipen.

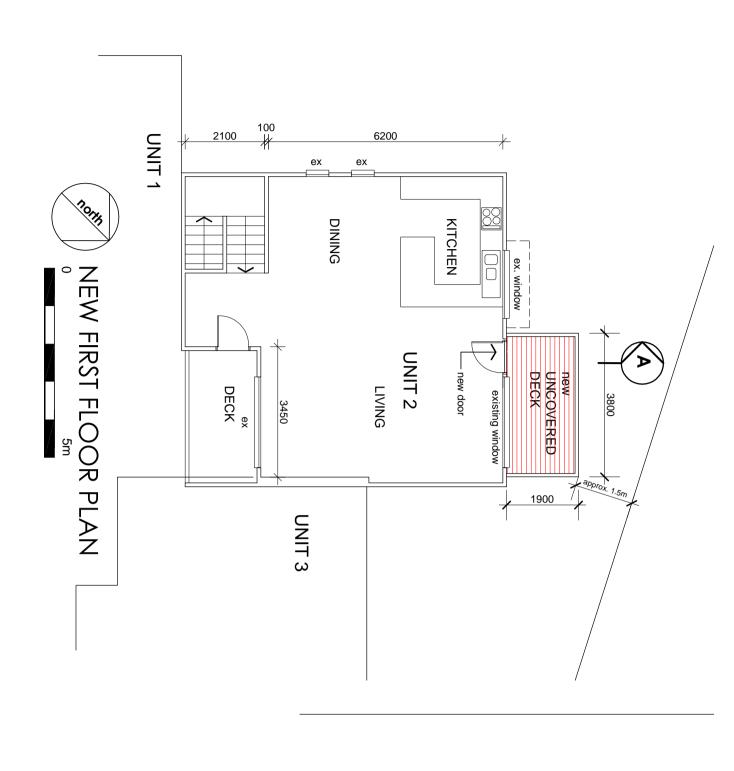

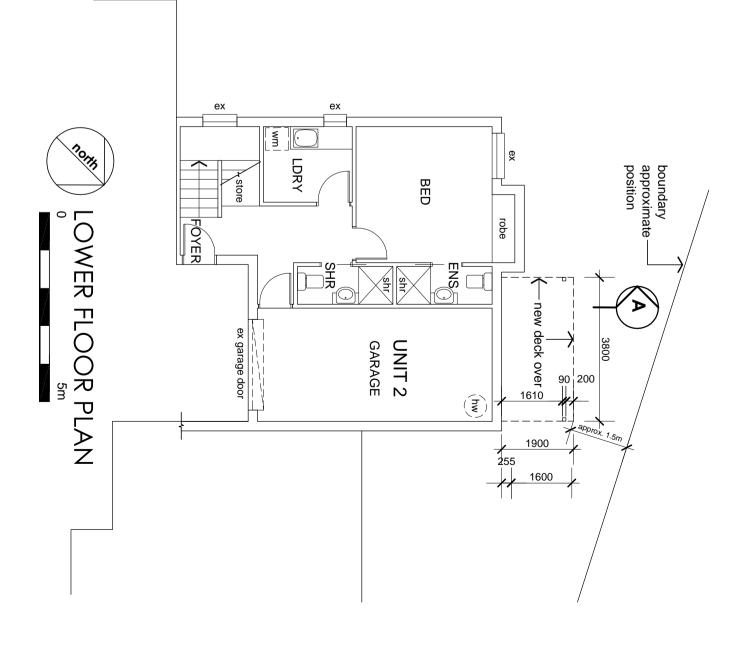



amend Address For approvals


10.03.22 18.01.22


FLOOR PLAN & SECTION

scale 1:100 at A3


job no **202154** dwg no **02**Architects work is copyright in Whole and in part. Architects design drawings to be used only for the purpose of issue.

Do not scale the drawings. Refer any discrepancies to the Architect for clarification. The builder is to check and verify all dimensions prior to fabrication and / or erection.

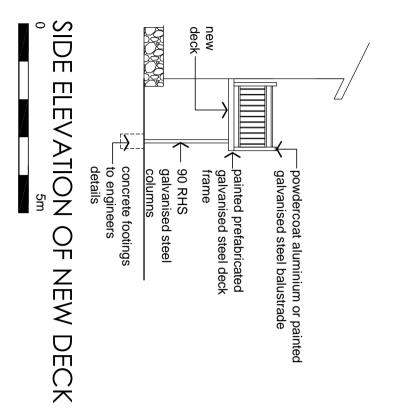

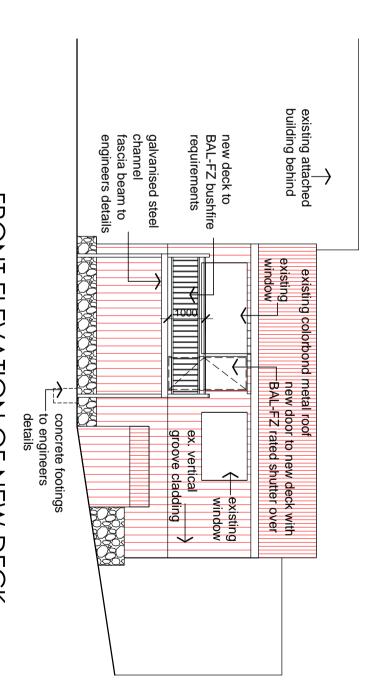

FRONT ELEVATION OF NEW DECK

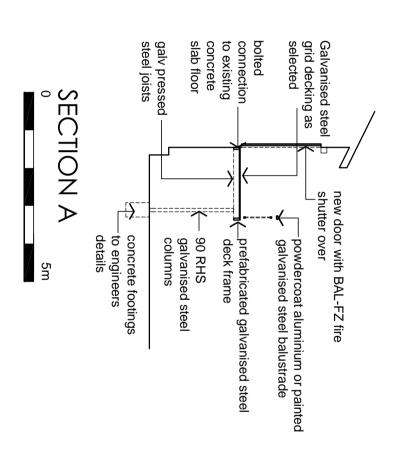

amend Address 10.03.22 7.03.22 18.01.22

Decking changed and shufter added For approvals

prg architects

Paul R Gray Architect Pty Ltd ABN 37 112 557 963 registered architect nsw 5883 p. 02 6687 6930 mob. 0408876922 a. 5b Mayo Court Lennox Head 2478 e. info@prga.com.au w. www.prga.com.au

Unit 2 Aspen Creek Lot 555 DP 1118421 8b Chimneys Way Thredbo 2625 Alterations & new deck at

SECTION **ELEVATIONS &**

scale 1:100 at A3

job no 202154 dwg no 03

Architects work is copyright in Whole and in part.
Architects design drawings to be used only for the purpose of issue.

Do not scale the drawings. Refer any discrepancies to the Architect for clarification. The builder is to check and verify all dimensions prior to fabrication and / or erection.