



6 e4 pr. streetscape analysis  
1:100




8 e.3 pr. south streetscape  
1:100

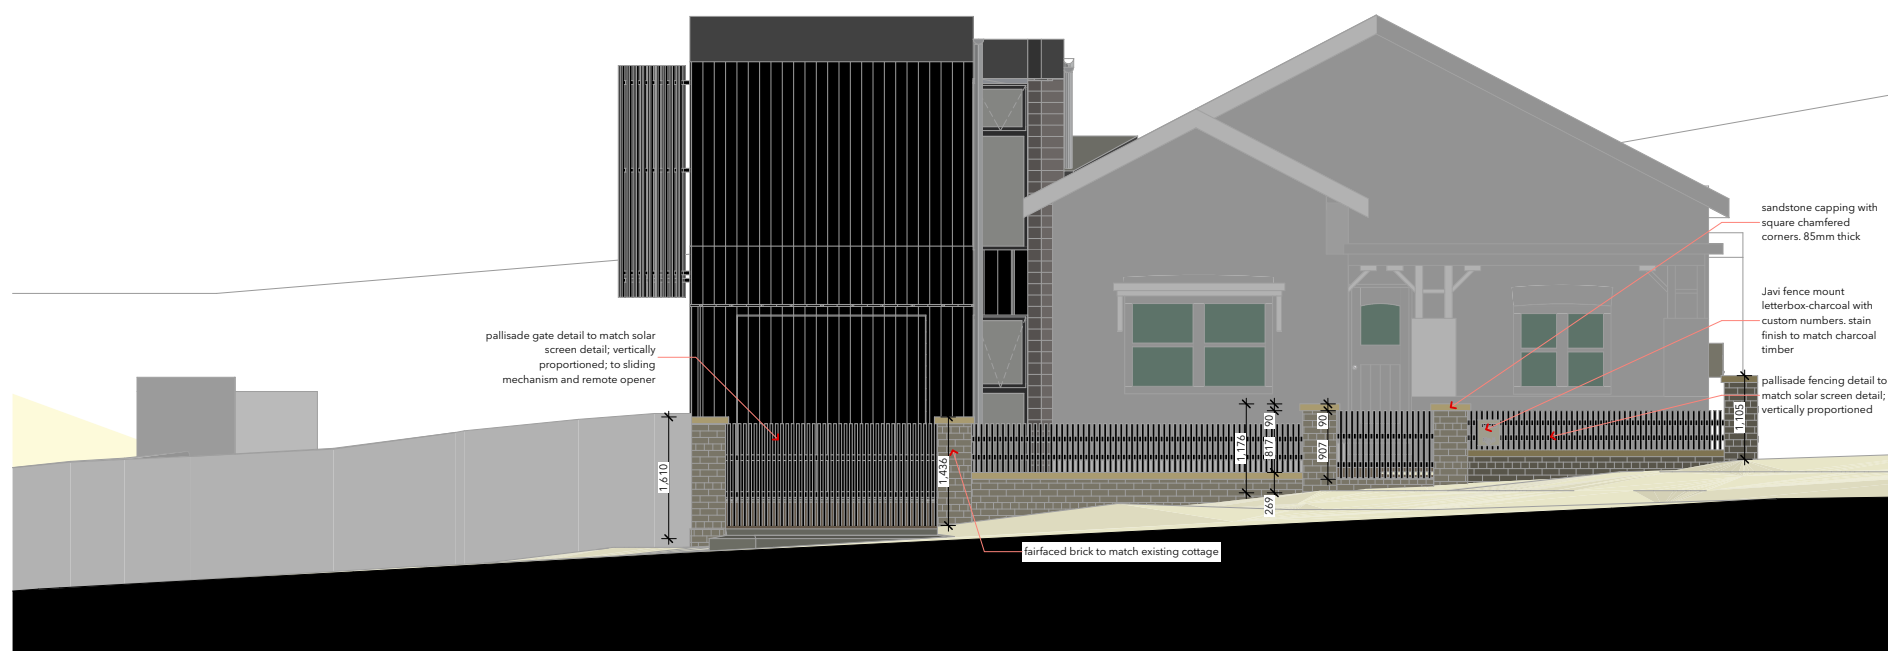


4 e3 pr. fence south  
1:100

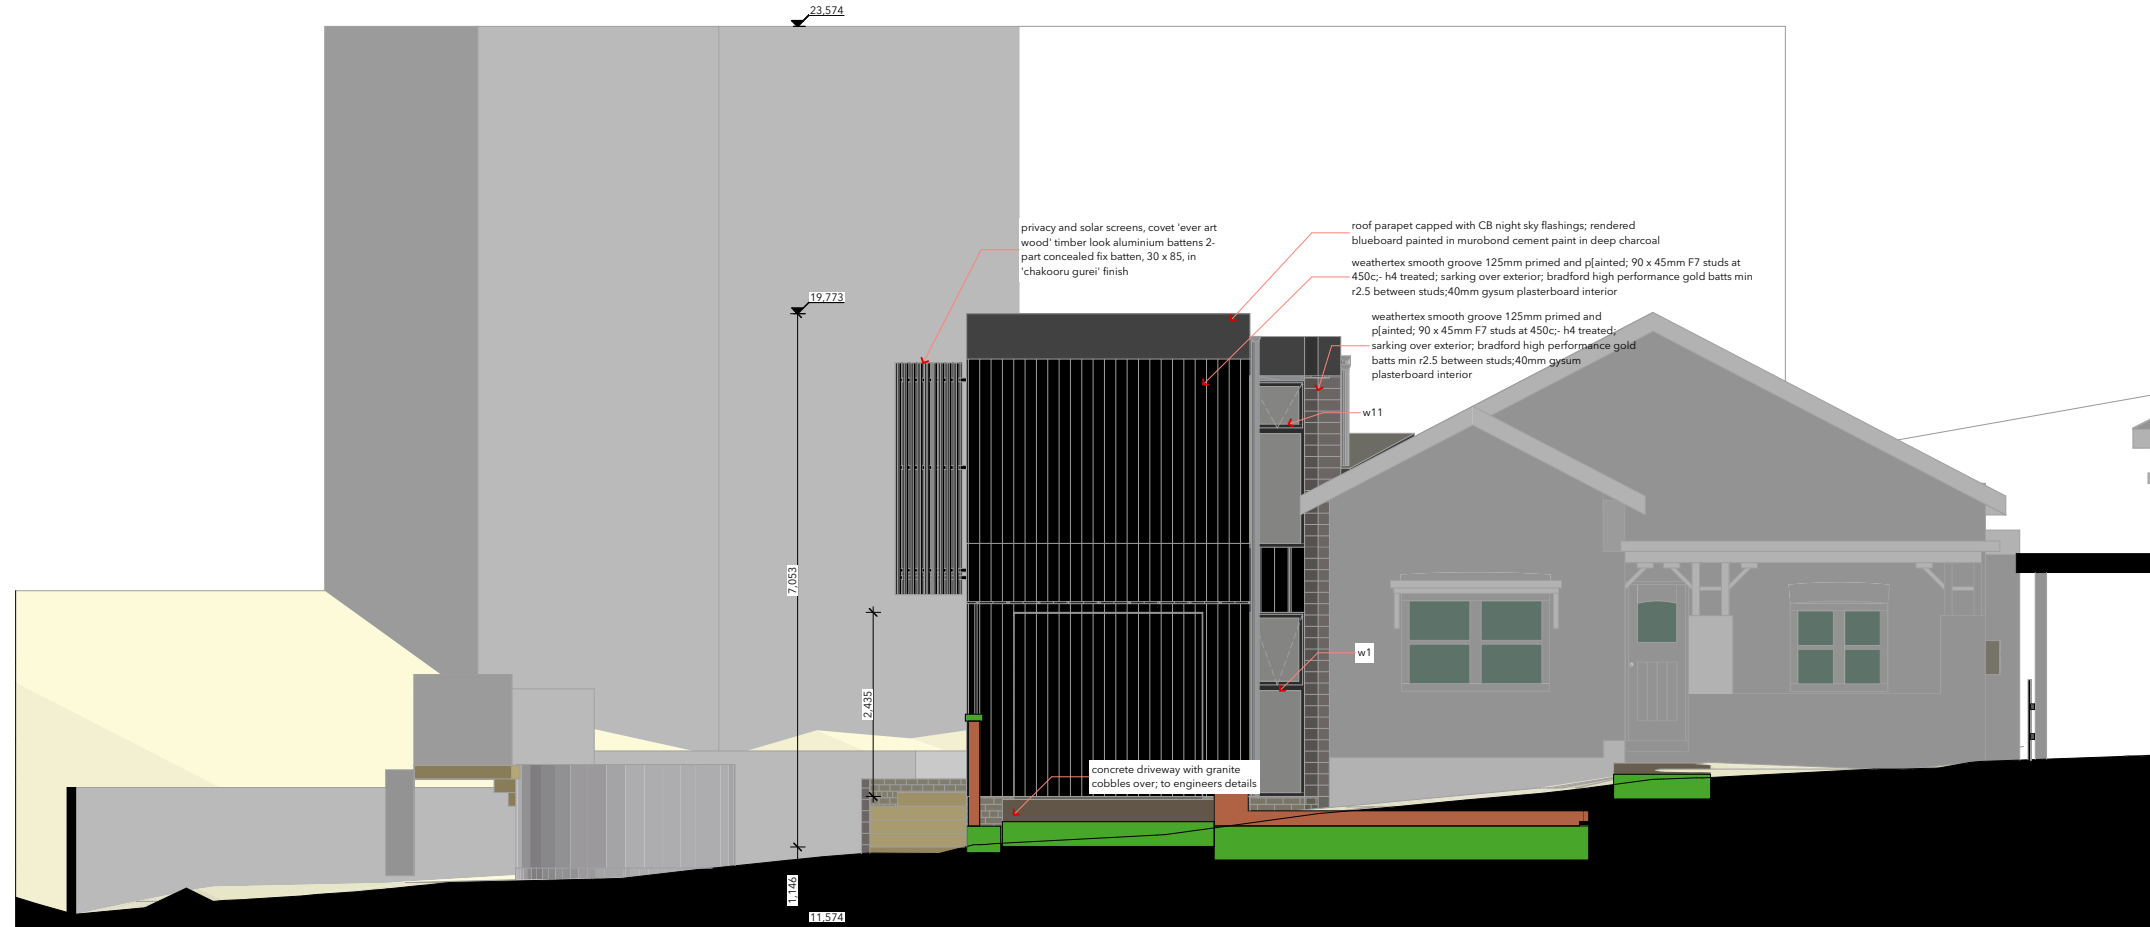


5 e4 pr. house south  
1:100

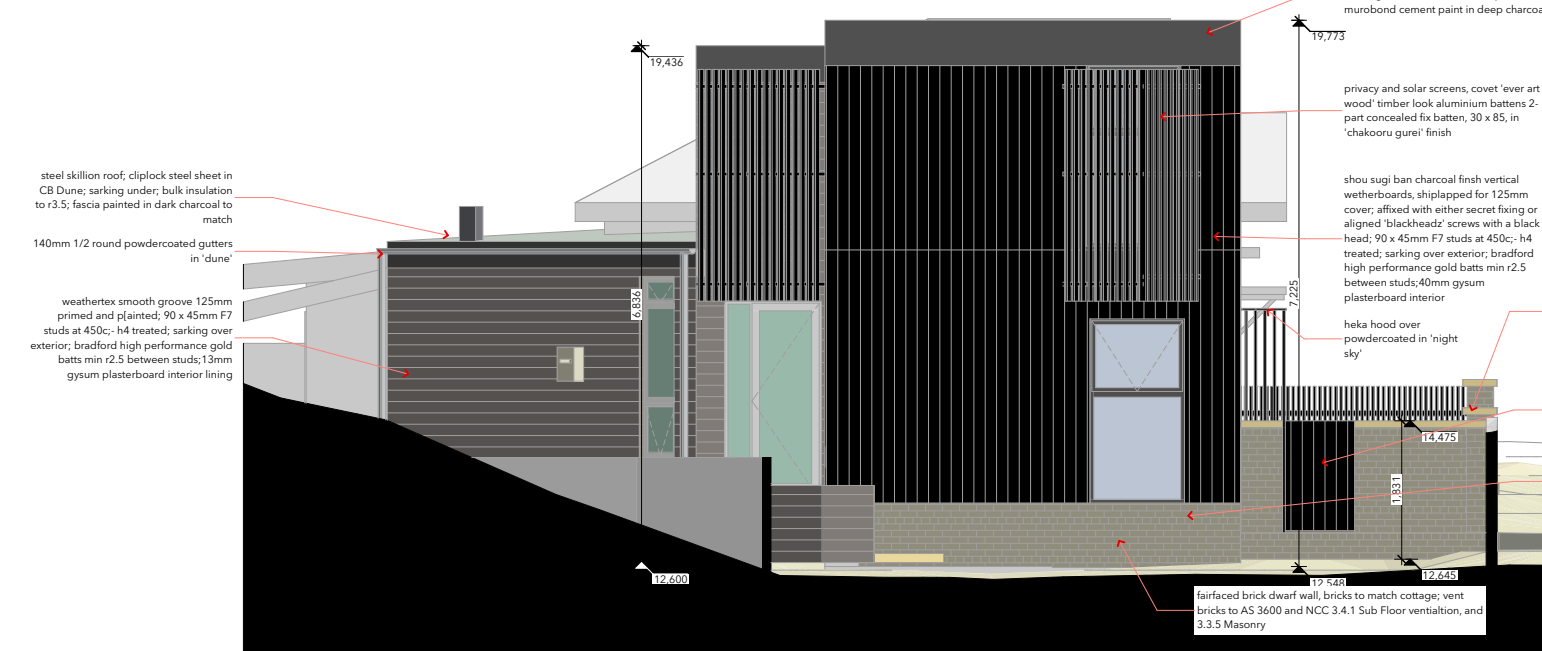


7 e5 pr. west notes  
1:100

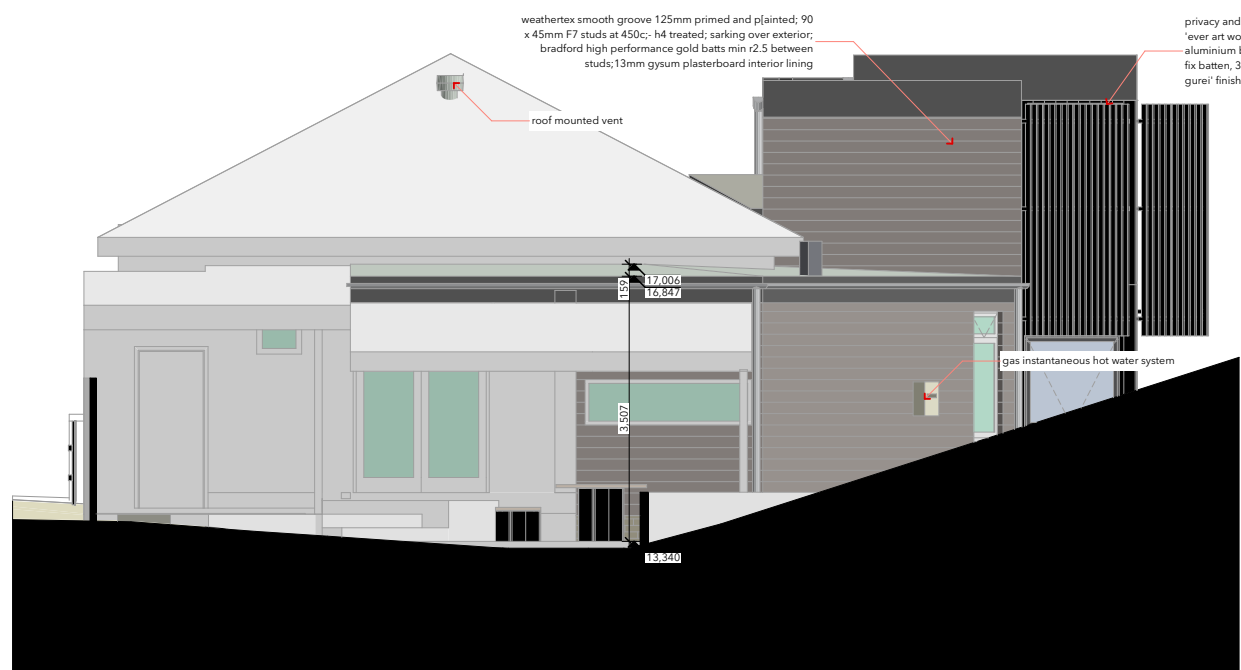

1 e5 pr. north elevation  
1:100

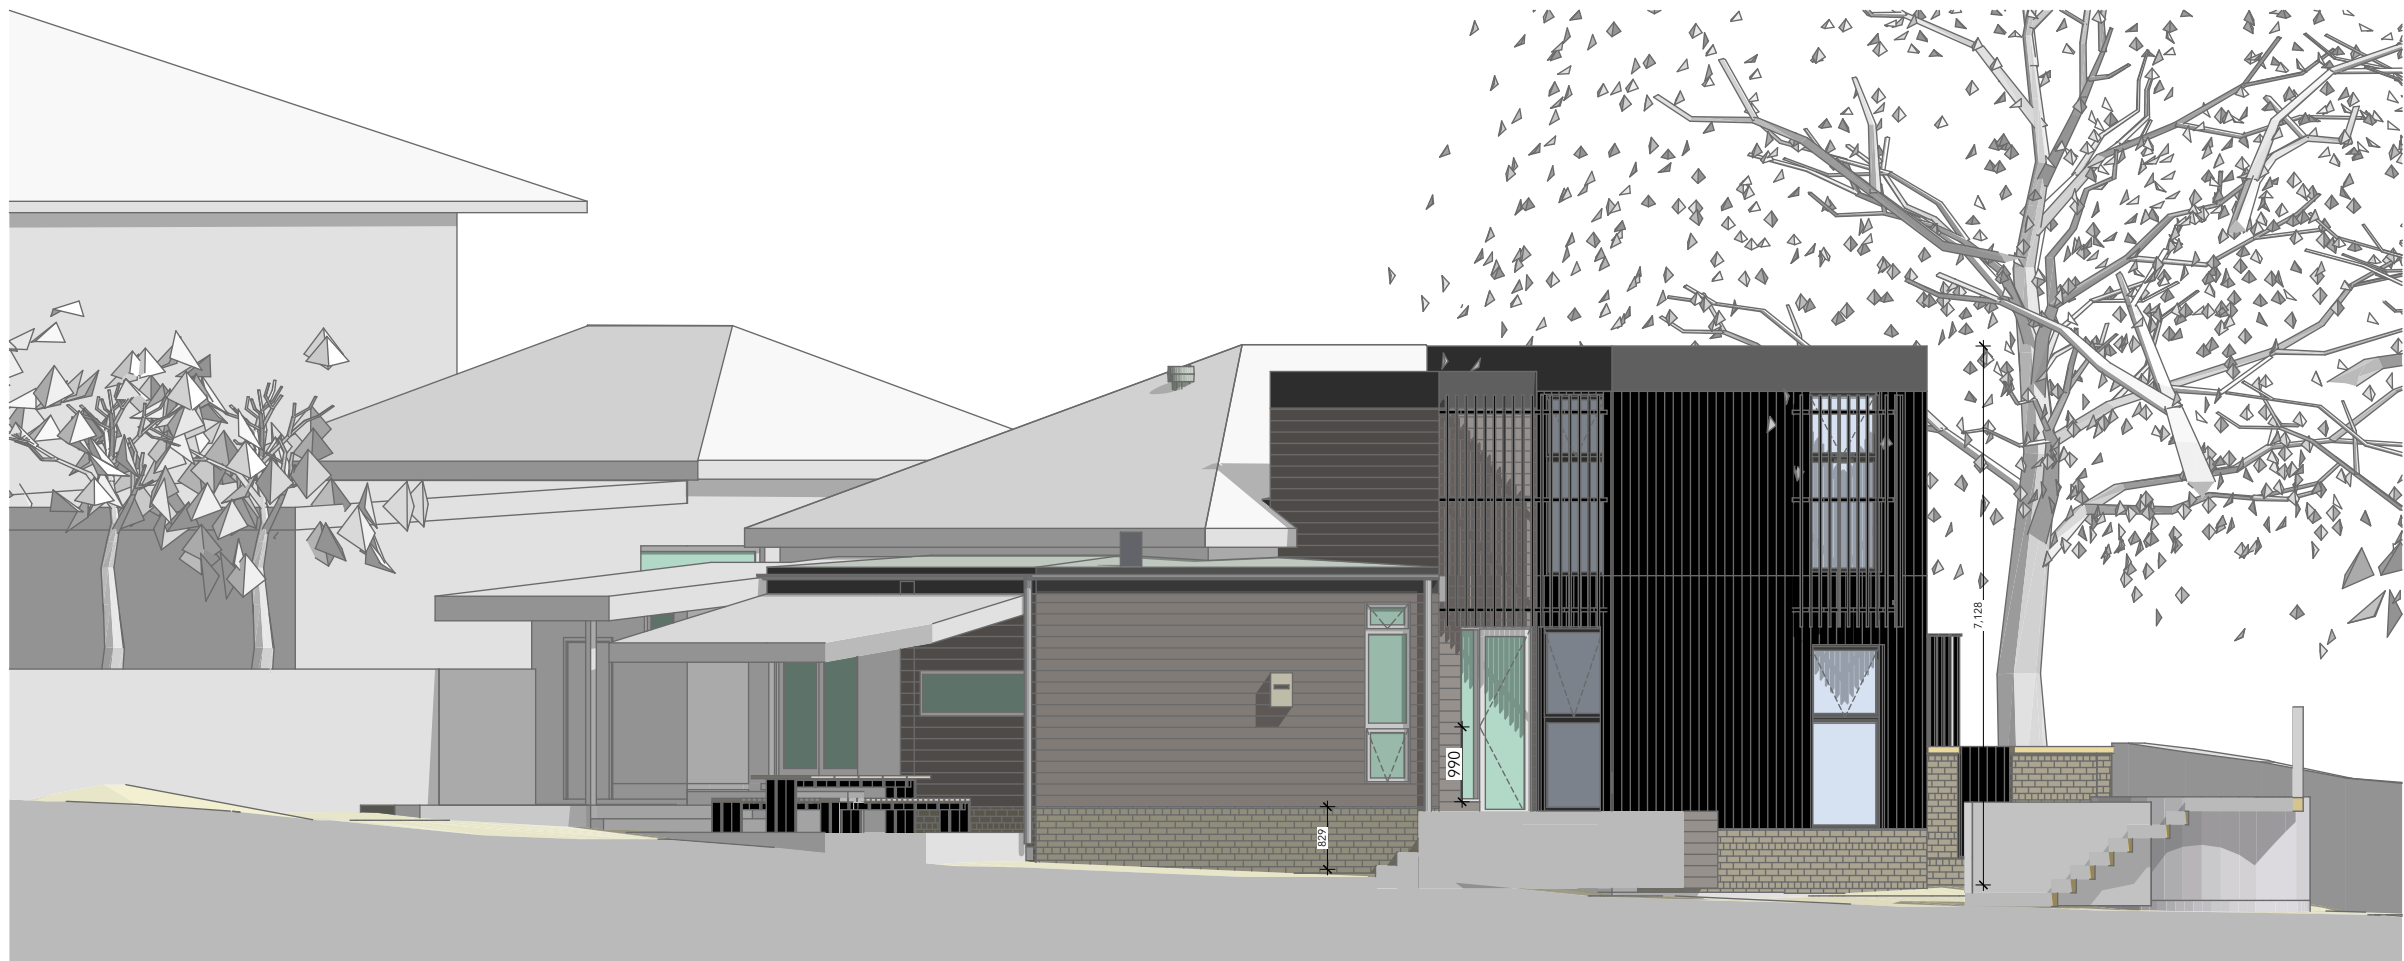

2 e.1 pr. northwest  
1:100

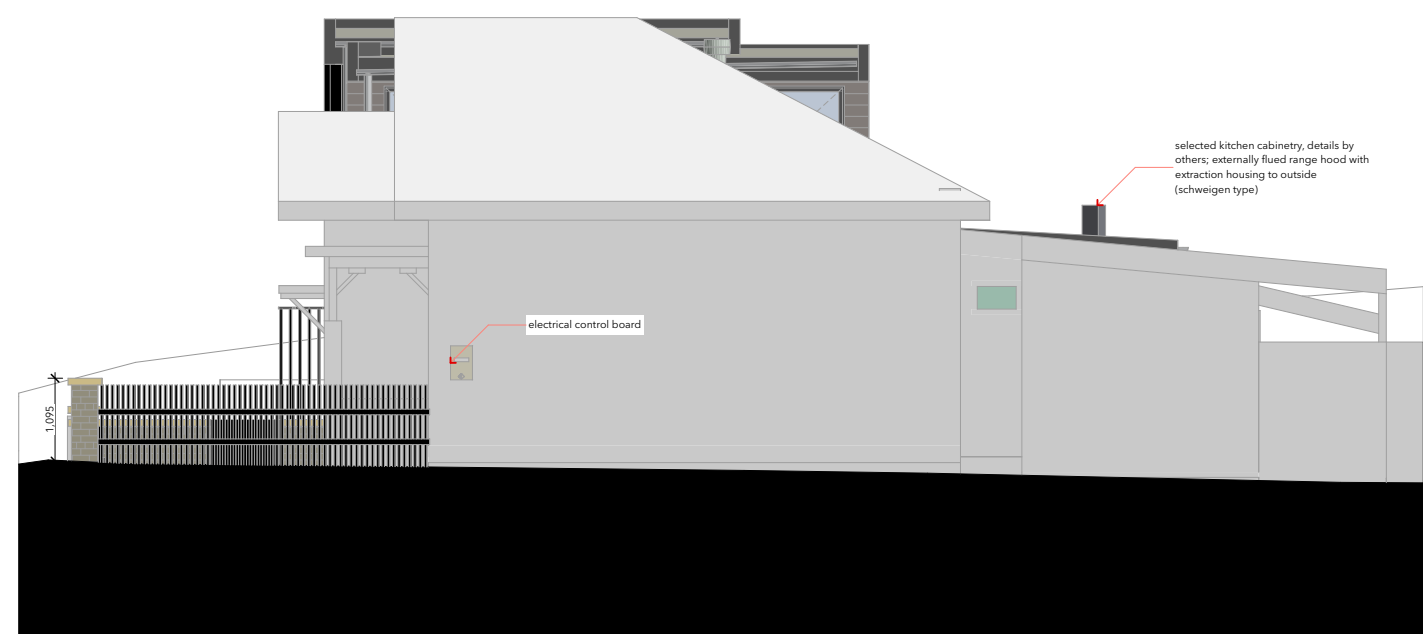

3 e2 pr. east  
1:100

general notes	date	rev	amendments
<b>development application</b>			

project	5 Railway Street, Hurlstone Park NSW 2193 - Hurlstone Park		
plot date	28/4/22		
scale	as noted @ A1		
drawn by	greg prentice, b.arch		
address	5 Railway Street Hurlstone Park NSW 2193; lot 1, dp959800		
client	Katie McCallum & Robert Bruno		
no.	12	drawing name	elevations_proposed_5 Railway Street, Hurlstone Park NSW 2193_211210
rev	C		

north

**karmatecture**

prentice design pty ltd t/as  
**karmatecture**  
75 pigott street  
dulwich hill nsw 2203  
ph 0412 013 627  
[www.karmatecture.com.au](http://www.karmatecture.com.au)  
proprietor: gregory prentice,  
b.a.arch, b.arch

(c)kt 2022