Site Calculations

SITE AREA	2,022.89m ²
EXISTING FLOOR AREA	96.35m ²
PROPOSED AREA	199.50m ²



See below pages for measurements of carport

1m

Proposed carport

49.46 m

10m

33.14 m

boundaries

21m

Existing

House

20.12 m

Client Name Craig Wbb

Client Email chillawebb@hotmail.com Client Phone 0408616159

100.57 m

Existing 2.50 m

Shed

2.00 "

STEEL

C Disrupted by Canibuild.


COPYRIGHT STATEMENT

This plan always remains the copyright of designer & shall not be used other than for the project work intended without written authority. No part may be produced by any other exclusive right be exercised without permission legal enforcement will be taken on copyright infringement.

DISCLAIMER

This is not an official document, and may not comply with current laws or industry standards. You should make your own enquiries and seek independent advice from relevant industry professionals before acting or relying on the contents of this document.

Signature _	Clie	ent Name		Client Email Clie	nt Phone	Signature	
DATE	DESCRIPTION	REV	USER	Sales Person Julie Downs Phone julied@masteel.com.au	SHEET NAME Site Plan		JOB NO: 291638
30/03/2022	Site Plan Generated	1	J.D				
				PROPERTY DETAILS 94 Court St, Boorowa, NSW 2586, Australia Lot/DP: 14/12/DP758139	DESIGN NAME: Webb Shed		SHEET NO: 1
					SCALE: 1:500 @A3	REV NO: 1	DATE: 30/03/2022

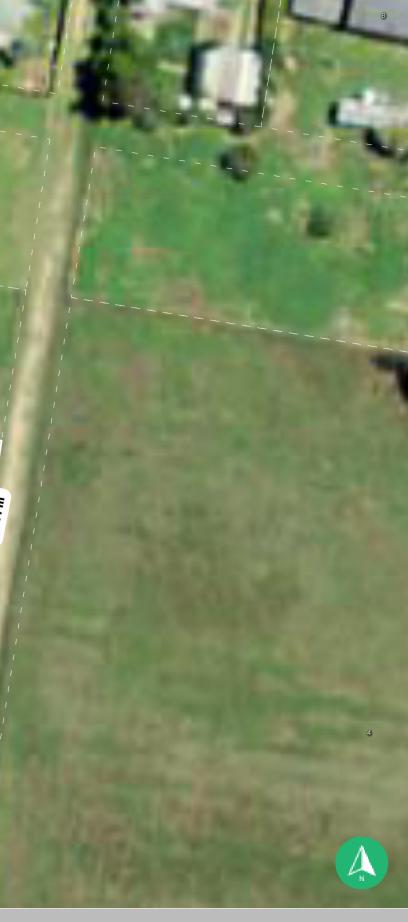





Client Name Craig Wbb

Client Email chillawebb@hotmail.com Client Phone 0408616159

STEEL

COPYRIGHT STATEMENT

This plan always remains the copyright of designer & shall not be used other than for the project work intended without written authority. No part may be produced by any other exclusive right be exercised without permission legal enforcement will be taken on copyright infringement.

DISCLAIMER

This is not an official document, and may not comply with current laws or industry standards. You should make your own enquiries and seek independent advice from relevant industry professionals before acting or relying on the contents of this document.

Signature Client Name		Client Email Clie	ent Phone	Signature				
	DATE	DESCRIPTION	REV	USER	Sales Person Julie Downs Phone julied@masteel.com.au	SHEET NAME Site Plan		JOB NO: 291638
	30/03/2022	Site Plan Generated	1	J.D				
					PROPERTY DETAILS 94 Court St, Boorowa, NSW 2586, Australia Lot/DP: 14/12/DP758139	DESIGN NAME: Webb Shed		SHEET NO: 1
						SCALE: R 1:200@A3 1	EV NO:	DATE: 30/03/2022



Client Email chillawebb@hotmail.com Client Phone 0408616159



COPYRIGHT	STATEMENT

Client Name Craig Wbb

This plan always remains the copyright of designer & shall not be used other than for the project work intended without written authority. No part may be produced by any other exclusive right be exercised without permission legal enforcement will be taken on copyright infringement.

DISCLAIMER

This is not an official document, and may not comply with current laws or industry standards. You should make your own enquiries and seek independent advice from relevant industry professionals before acting or relying on the contents of this document.

Signature _	Clie	ent Name		Client Email Clie	nt Phone	Signature	
DATE	DESCRIPTION	REV	USER	Sales Person Julie Downs Phone julied@masteel.com.au	SHEET NAME Site Plan		JOB NO: 291638
30/03/2022	Site Plan Generated	1	J.D				
				PROPERTY DETAILS 94 Court St, Boorowa, NSW 2586, Australia Lot/DP: 14/12/DP758139	DESIGN NAME: Webb Carport		SHEET NO: 1
					SCALE: 1:100 @A3	REV NO: 1	DATE: 30/03/2022







I	Signature _	Clie	ent Name		Client Email
	DATE	DESCRIPTION	REV	USER	Sales Person Julie Downs Phone julied@masteel.com.au
	30/03/2022	Site Plan Generated	1	J.D	
					PROPERTY DETAILS
r					94 Court St, Boorowa, NSW 2586, Au Lot/DP: 14/12/DP758139

1:100 @A3

1

30/03/2022