



Max. Building Height 8.5m

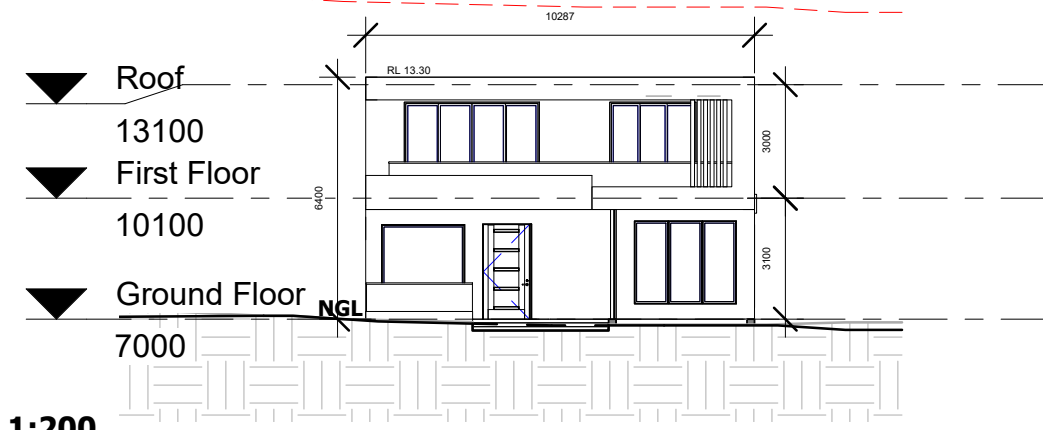

1:200

NORTH ELEVATION


Max. Building Height 8.5m

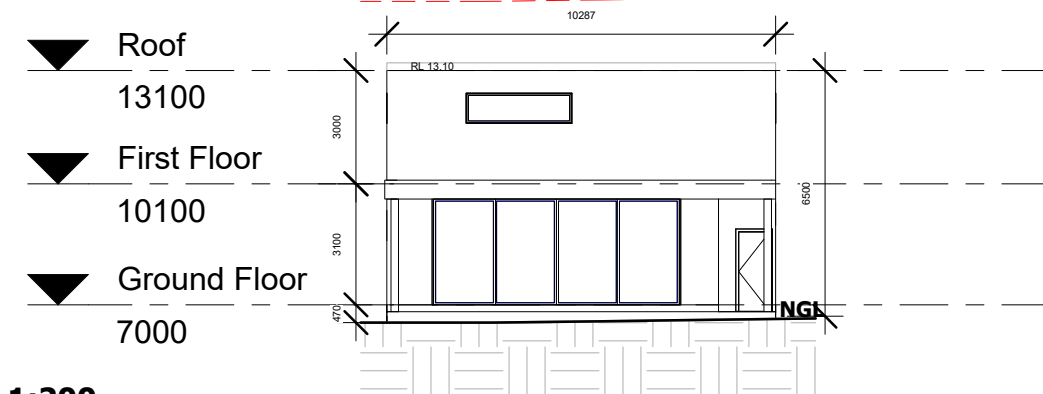

1:200

SOUTH ELEVATION


Max. Building Height 8.5m

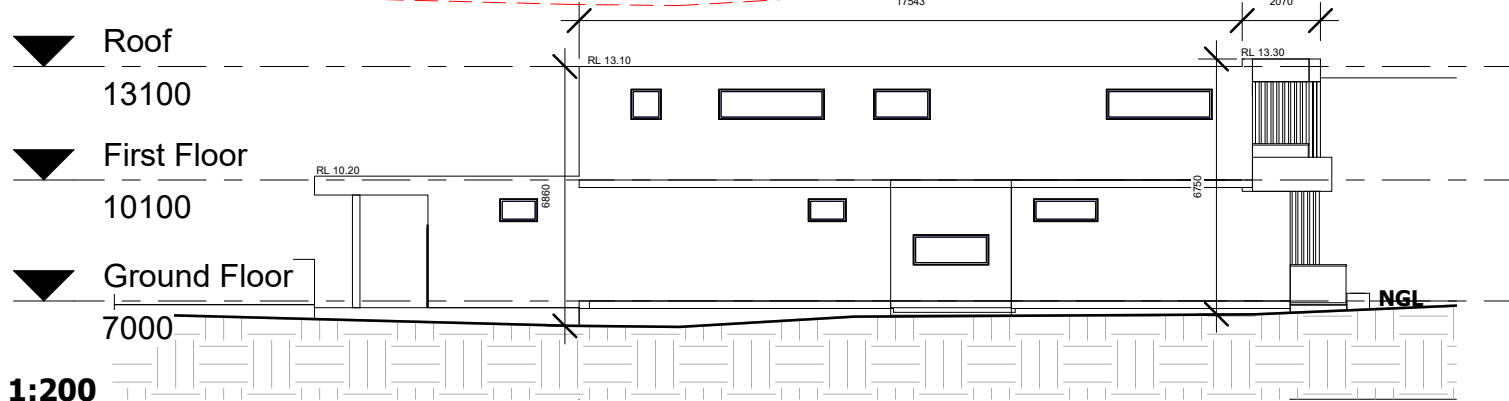

1:200

EAST ELEVATION


PROPOSED BOUNDARY LINE 6.50

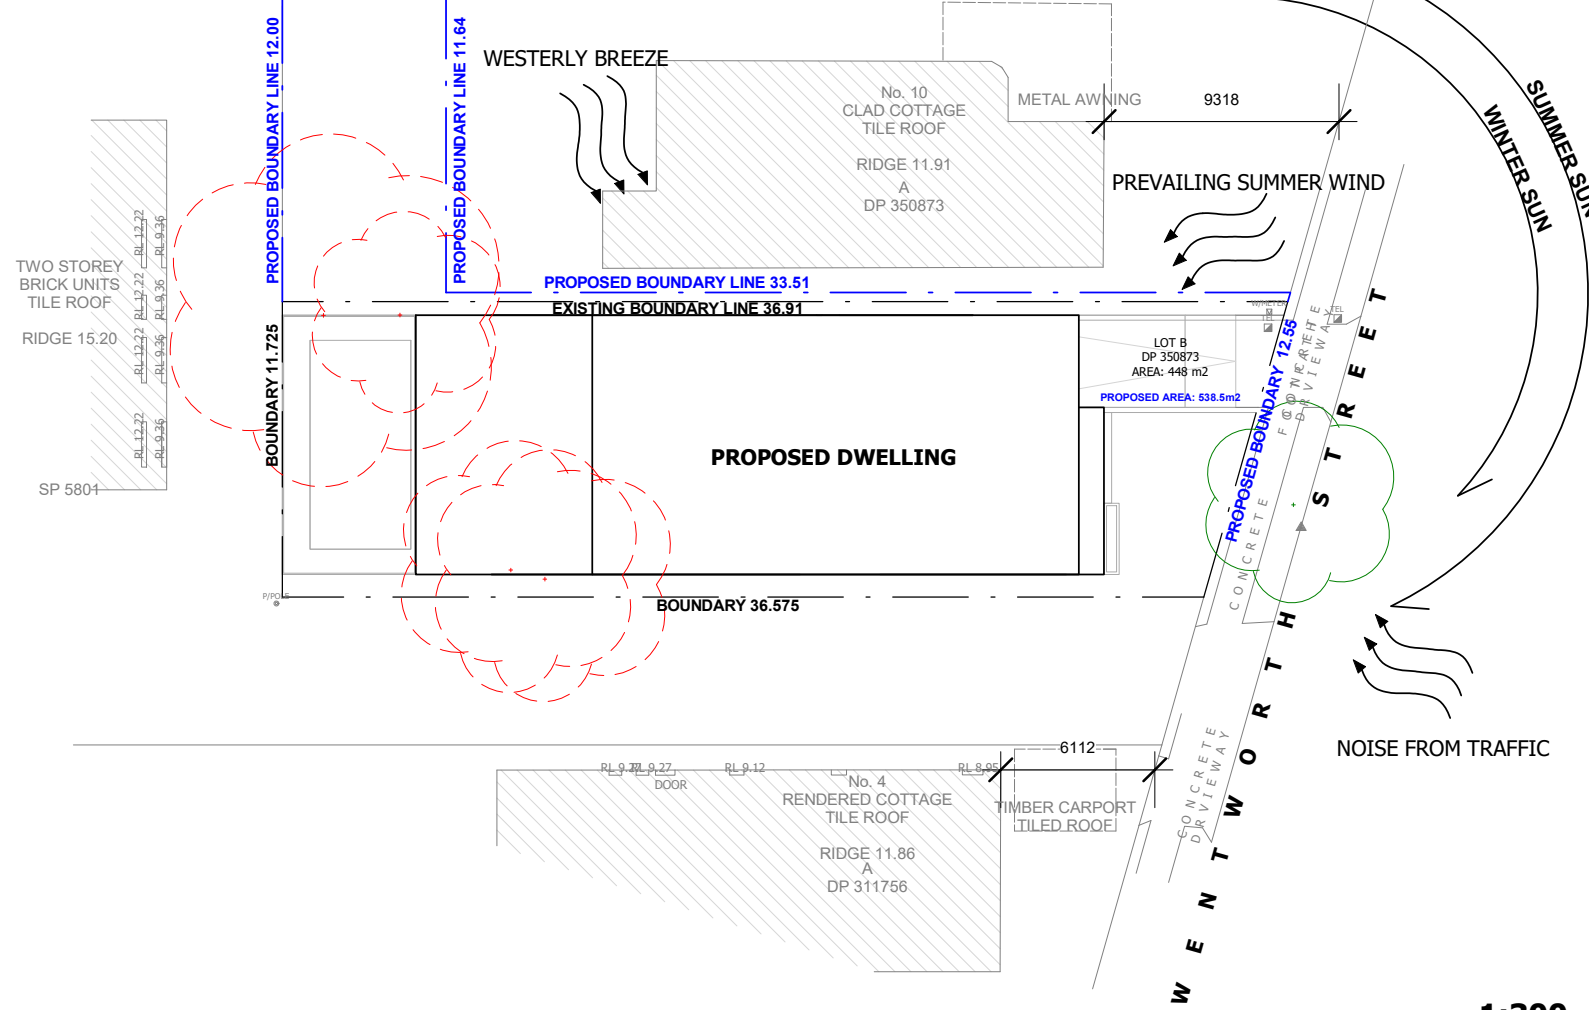

1:300

SITE PLAN

Max. Building Height 8.5m

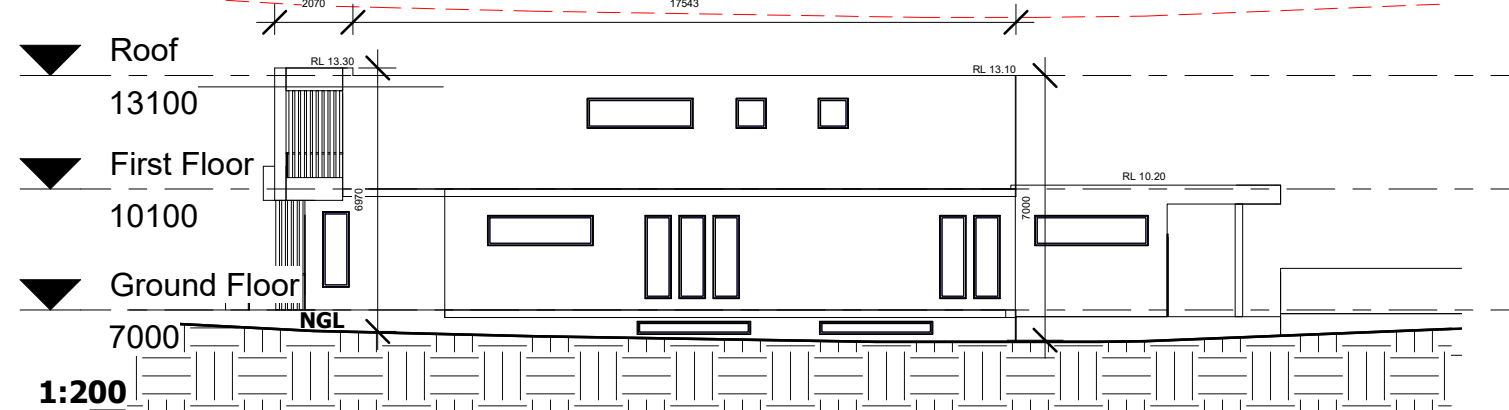

1:200

WEST ELEVATION

zta
 Level 1, 538 King Georges Rd.,
 Beverly Hills NSW 2209
 ph: +61 2 8098 7886 fx: +61 2 8098 7886
 e: admin@zta.net.au
 ABN 56 164 632 517

zta architects
 architecture / urban design / interior design

CONSULTANTS

NOTE

ISSUE DATE PURPOSE OF ISSUE

PROJECT
 8-10 WENTWORTH ST,
 CROYDON PARK NSW 2133

STATUS
PRELIMINARY

STAGE
DA

DRAWING NO.
DA12

SCALE
1:100 (A3)

DATE
10 MARCH 2022

ISSUE
A

JOB NO.
21435

DRAWING TITLE
NOTIFICATION PLAN

DRAWN BY
EB

CHECKED BY
RZ

