



REFER TO SHEET 1 (COVER SHEET) FOR ALL BUILDING INFORMATION REGARDING:
 - SUSTAINABILITY REQUIREMENTS
 - SITE CLASSIFICATION
 - GENERAL BUILDING INFORMATION


SH = SNAP HEADER SILL

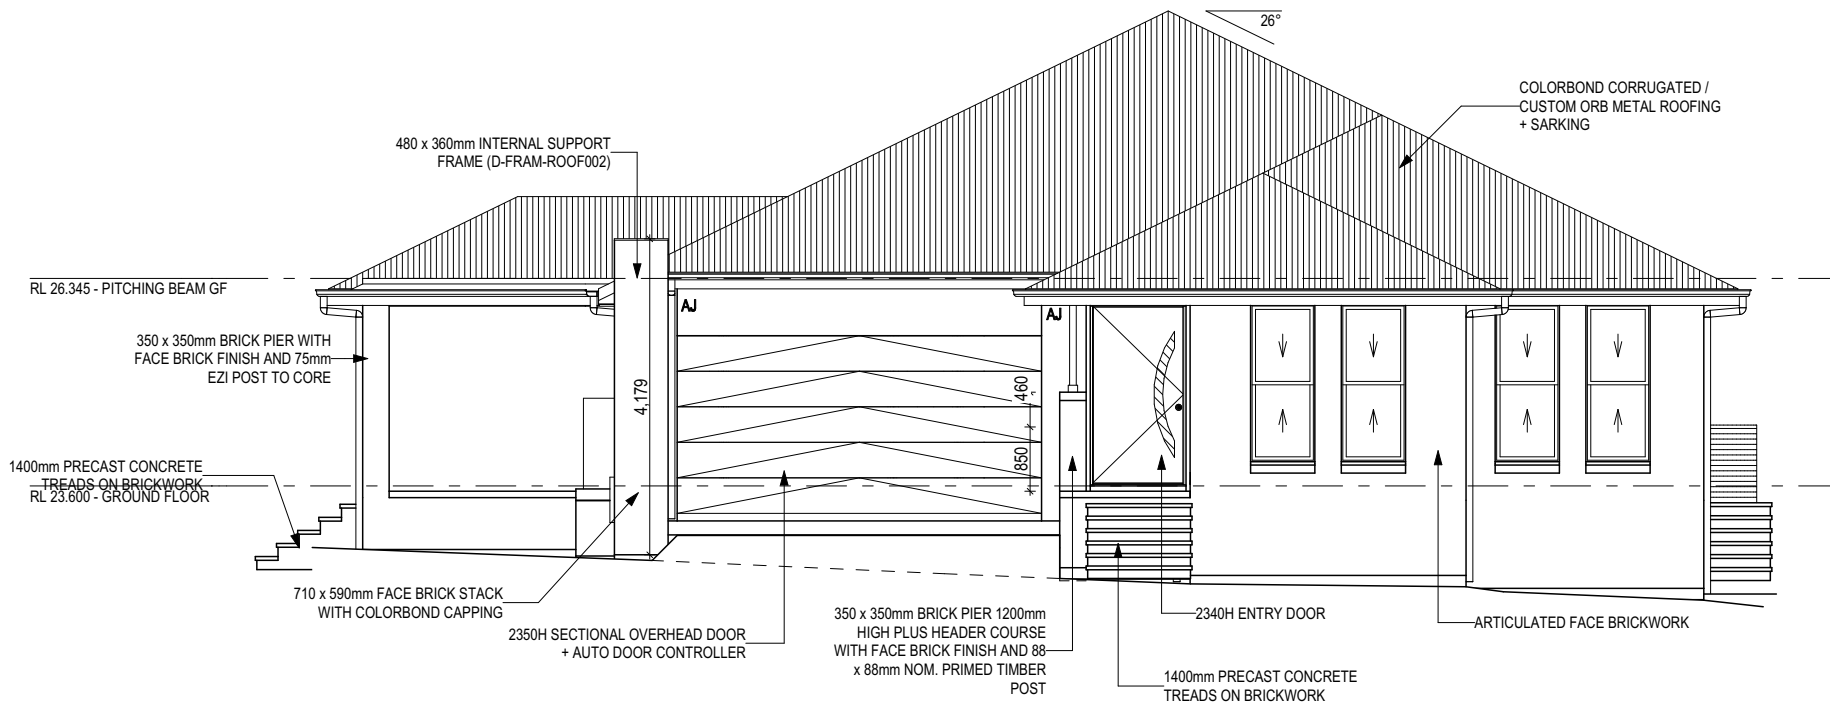



FRONT ELEVATION
Scale: 1:100

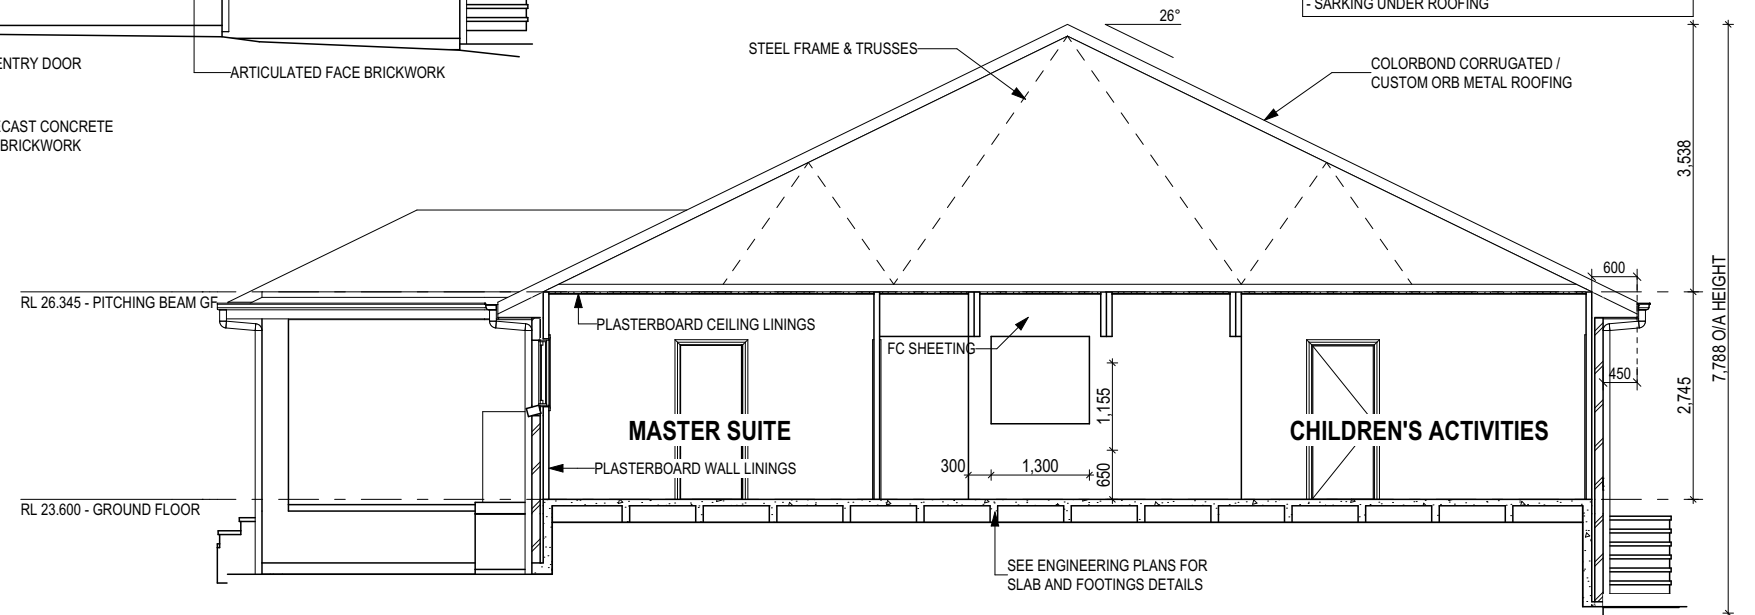

SECTION A-A
Scale: 1:100

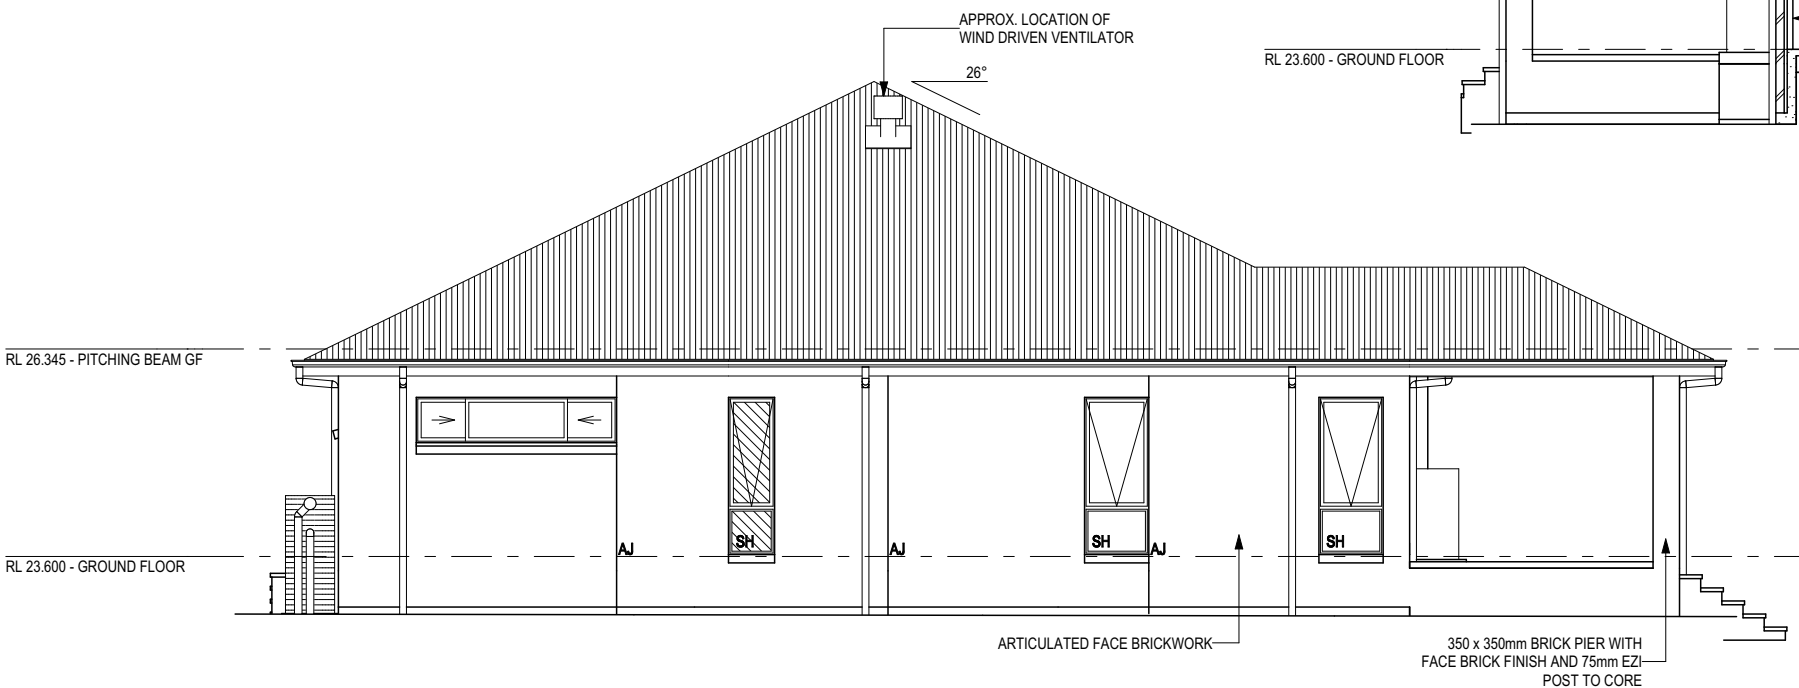

REAR ELEVATION
Scale: 1:100

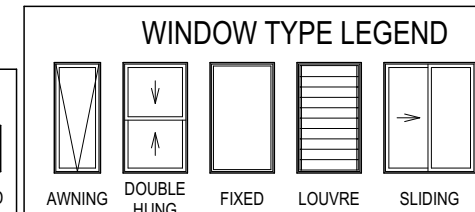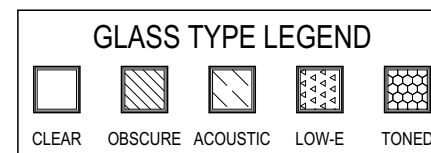

CONSTRUCTION DRAWING

DATE:
06/07/2021

DRAFTING OFFICE:
SYDNEY

PRELIMINARY

© 2022 MCDONALD JONES HOMES (ABN 82 003 687 232). THIS DRAWING IS AN ORIGINAL ARTISTIC WORK WITHIN THE MEANING OF THE COPYRIGHT ACT 1968 (CTH). MCDONALD JONES HOMES IS THE OWNER OF COPYRIGHT IN THIS DRAWING. YOU HEREBY AGREE AND UNDERTAKE THAT YOU WILL NOT IN ANY WAY REPRODUCE, COPY, MODIFY, USE OR TAKE ADVANTAGE OF THE DRAWING TO BUILD A HOUSE BASED ON THIS PLAN (WHETHER IN WHOLE OR IN PART) WITHOUT THE PRIOR WRITTEN CONSENT OF MCDONALD JONES HOMES.



SPECIFICATION:
STUART EVERITT

COPYRIGHT:
© 2022

REVISION	DRAWN
5 PRELIM CONSTRUCTION PLANS	ENG 2021.07.06
6 AMEND FLOOR LEVELS	PL1 2021.12.10
7 AMENDED AS PER PCV008	CLG 2021.12.22
8 AMENDED AS PER PCV010	MDE 2022.04.04
9 SITE ANALYSIS	MDE 2022.04.04

CLIENT:
MR. JAIME JACOB & MRS. ANN RINU JACOB

ADDRESS:
48 HENDY AVENUE, PANANIA NSW 2213

LOT / SECTION / DP: **6 / - / 36587** COUNCIL: **CANTERBURY BANKSTOWN COUNCIL**

HOUSE DESIGN:
SEASIDE RETREAT 16 ONE

FACADE DESIGN:
CLASSIC

SHEET TITLE:
ELEVATIONS / SECTION

SHEET No.: **7 / 18**

HOUSE CODE:
H-SESCLAS13400

FACADE CODE:
F-SESCLAS01

SCALES:
1:100


DO NOT SCALE DRAWINGS. USE FIGURED DIMENSIONS ONLY. CHECK AND VERIFY DIMENSIONS AND LEVELS PRIOR TO THE COMMENCEMENT OF ANY WORK. ALL DISCREPANCIES TO BE REPORTED TO THE DRAFTING OFFICE.

606379


Last Published: Monday, 4 April 2022 2:48 PM
File Location: G:\Sydney\Drafting\Job Files 606201 - 606400\606379 - Jacob\Plan Model\606379 Jacob - AC21.rvt
Template Version: 21.021

REFER TO SHEET 1 (COVER SHEET) FOR ALL BUILDING INFORMATION REGARDING:
 - SUSTAINABILITY REQUIREMENTS
 - SITE CLASSIFICATION
 - GENERAL BUILDING INFORMATION




SH = SNAP HEADER SILL

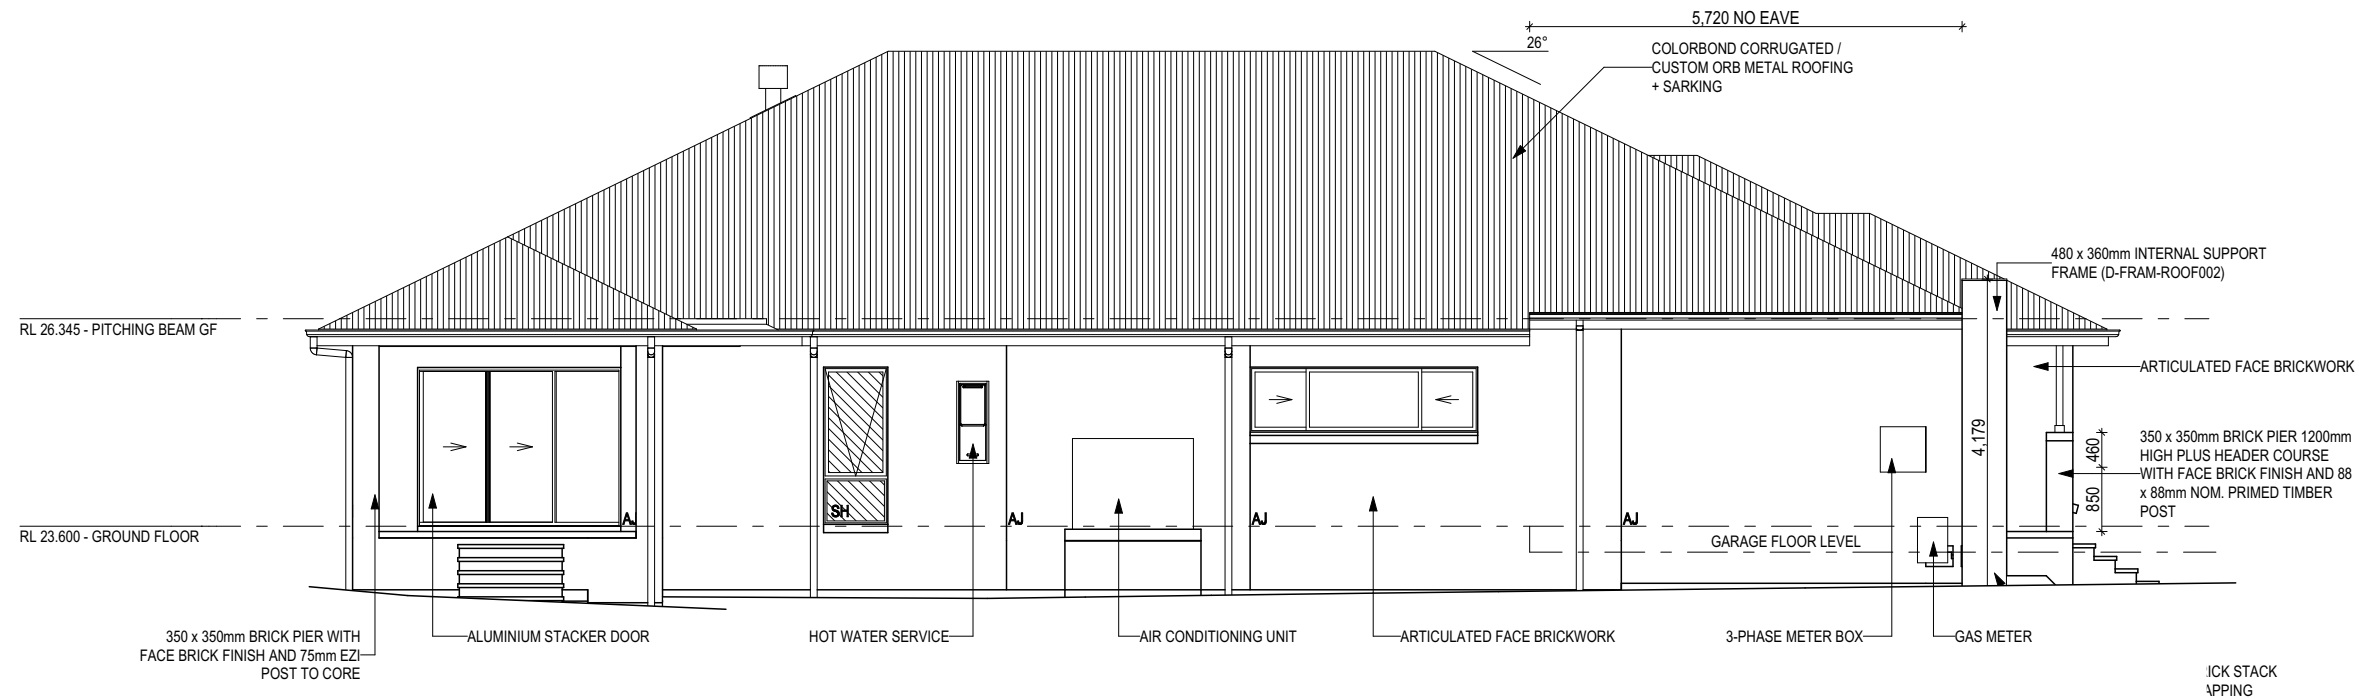

LEFT ELEVATION
 Scale: 1:100

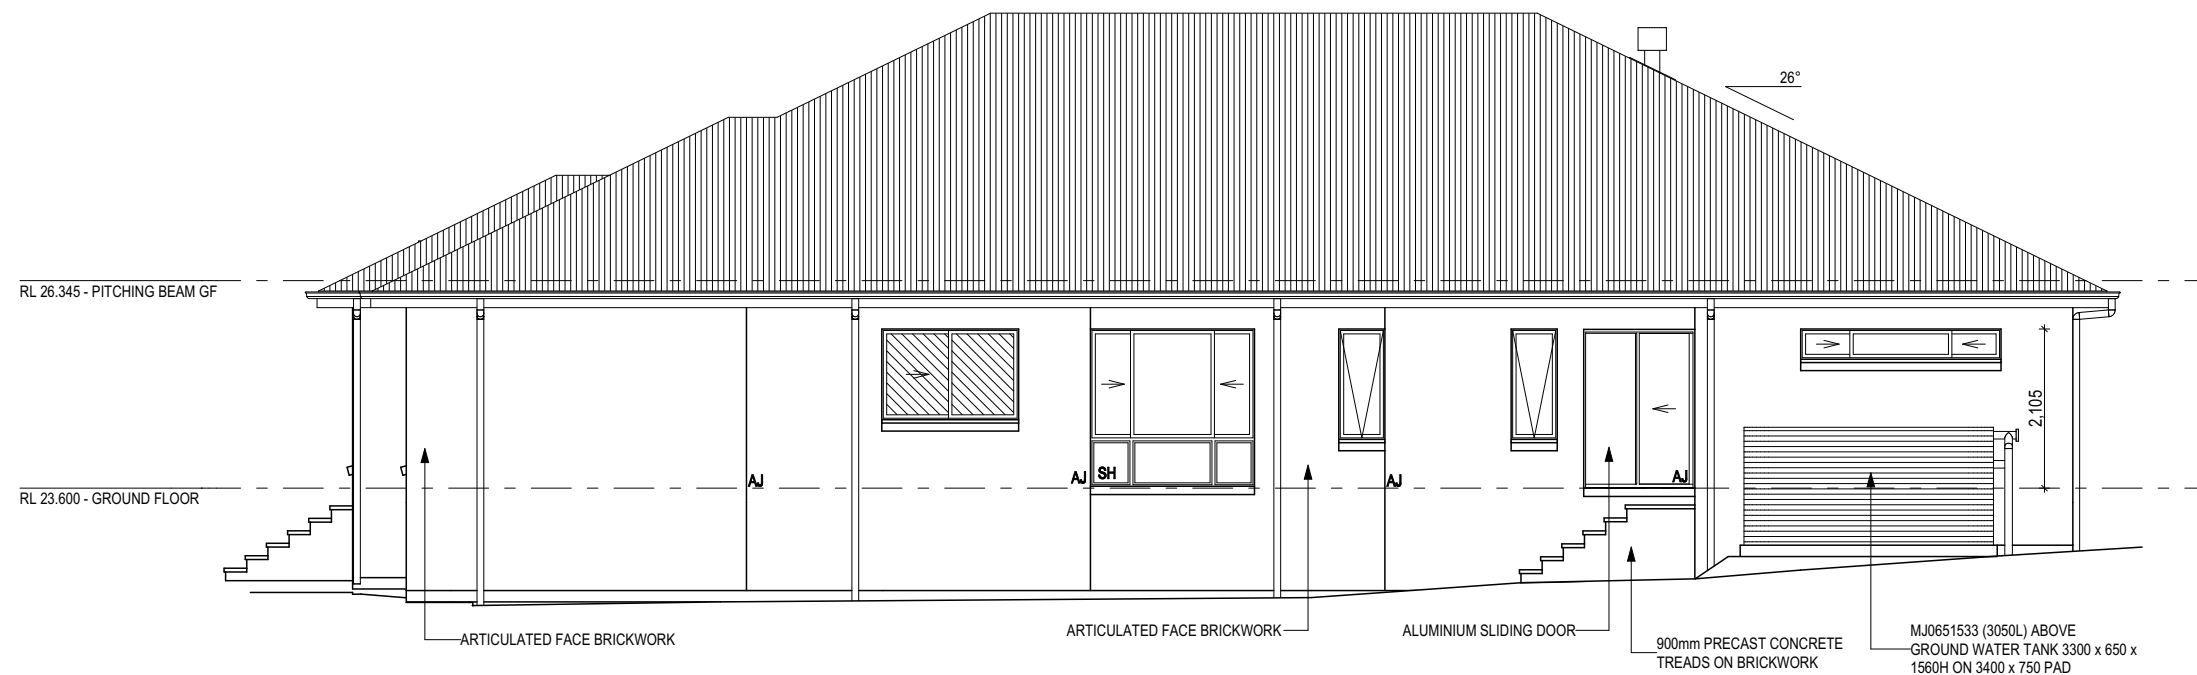

RIGHT ELEVATION
 Scale: 1:100

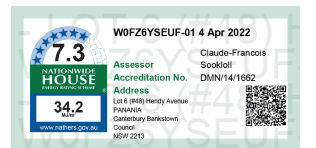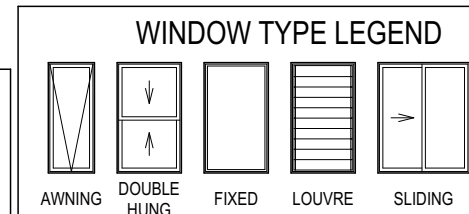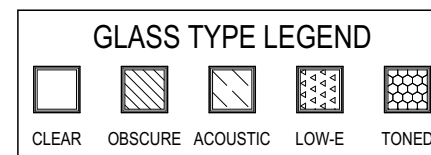

CONSTRUCTION DRAWING

DATE:
06/07/2021

DRAFTING OFFICE:
SYDNEY

PRELIMINARY

© 2022 MCDONALD JONES HOMES (ABN 82 003 687 232). THIS DRAWING IS AN ORIGINAL ARTISTIC WORK WITHIN THE MEANING OF THE COPYRIGHT ACT 1968 (CTH). MCDONALD JONES HOMES IS THE OWNER OF COPYRIGHT IN THIS DRAWING. YOU HEREBY AGREE AND UNDERTAKE THAT YOU WILL NOT IN ANY WAY REPRODUCE, COPY, MODIFY, USE OR TAKE ADVANTAGE OF THE DRAWING TO BUILD A HOUSE BASED ON THIS PLAN (WHETHER IN WHOLE OR IN PART) WITHOUT THE PRIOR WRITTEN CONSENT OF MCDONALD JONES HOMES.



SPECIFICATION:
STUART EVERITT

COPYRIGHT:
© 2022

REVISION	DRAWN
5 PRELIM CONSTRUCTION PLANS	ENG 2021.07.06
6 AMEND FLOOR LEVELS	PL1 2021.12.10
7 AMENDED AS PER PCV008	CLG 2021.12.22
8 AMENDED AS PER PCV010	MDE 2022.04.04
9 SITE ANALYSIS	MDE 2022.04.04

CLIENT:
MR. JAIME JACOB & MRS. ANN RINU JACOB

ADDRESS:
48 HENDY AVENUE, PANANIA NSW 2213

LOT / SECTION / DP: **6 / - / 36587**

COUNCIL:
CANTERBURY BANKSTOWN COUNCIL

HOUSE DESIGN:
SEASIDE RETREAT 16 ONE

FACADE DESIGN:
CLASSIC

SHEET TITLE:
ELEVATIONS

SHEET No.: **8 / 18**

HOUSE CODE:
H-SESCLAS13400

FACADE CODE:
F-SESCLAS01

SCALES:
1:100

DO NOT SCALE DRAWINGS. USE FIGURED DIMENSIONS ONLY. CHECK AND VERIFY DIMENSIONS AND LEVELS PRIOR TO THE COMMENCEMENT OF ANY WORK. ALL DISCREPANCIES TO BE REPORTED TO THE DRAFTING OFFICE.

606379

Last Published: Monday, 4 April 2022 2:18 PM

File Location: G:\Sydney\Drafting\Job Files 606201 - 606400\606379 - Jacob\Plan Model\606379 Jacob - AC21.rvt

Template Version: 21.021