



FLOOR PLAN


— DENOTES 170mm WIDE EASEMENT FOR SUPPORT

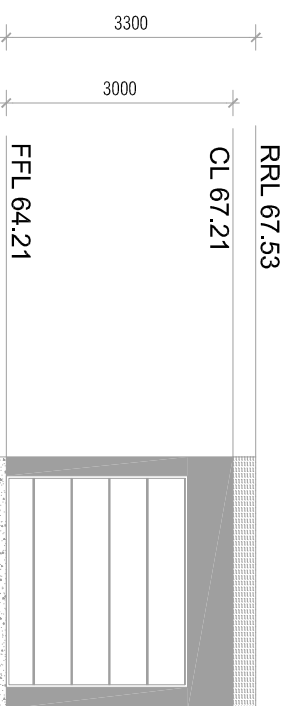

REAR PLAN

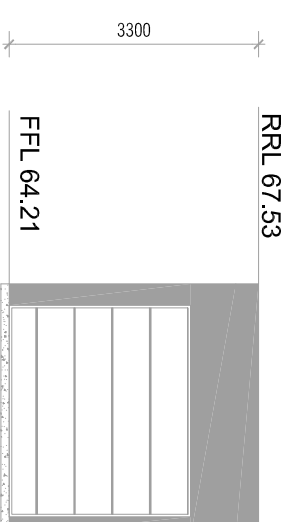

FRONT PLAN

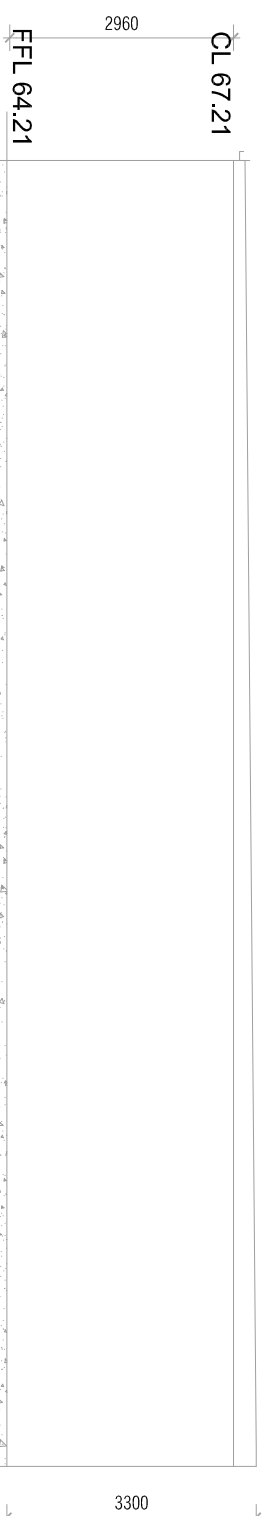

SIDE ELEVATION PLAN

ISSUE	AMENDMENT	DATE
A		01.04.2022
B		
C		

- GENERAL NOTES:
- All existing dimensions to be verified on site prior to any works
 - The attached architectural drawings shall not be scaled with a ruler to obtain relevant dimensions.
 - All relevant dimensions are labeled accordingly.
 - All materials and workmanship carried out are to comply with Australian Standards Codes (SAA) and the BCA req.

SIGNED BY:

DESIGN BY G.A SCALE 1/100

DWG NUMBER

STR-02/131HILLCREST

PAGE

2 OF 5

PROJECT OUTBUILDING - STORAGE

ADDRESS 131 HILLCREST AVENUE, GREENACRE

CLIENT FADI MICHEL AL-MALLOU

TITLE FLOOR & ELEVATIONS PLAN

AUTHORITY

CITY OF CANTERBURY BANKSTOWN COUNCIL

Office Address: Suite 2, Level 1

9 - 11 Stewart Lane,

BANKSTOWN N.S.W. 2200

Ph: (02) 9793 9017 Mob: 0413 413 770

E-Mail: grconstruction@bigpond.com

COPYRIGHT:
This design and any other content on this drawing remains the property of MLE Designs P/L. It cannot be copied or reproduced in part or whole or used in any way without the written permission of MLE DESIGNS Pty.Ltd.

