




1 East Elevation
1 : 100

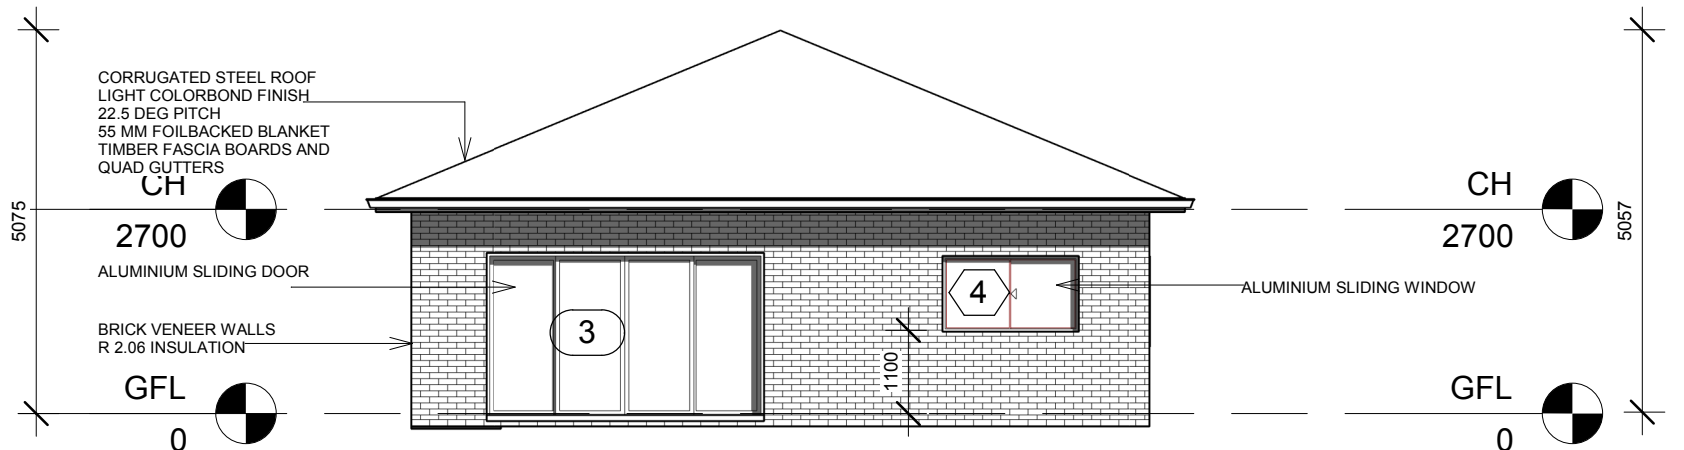

2 West Elevation
1 : 100

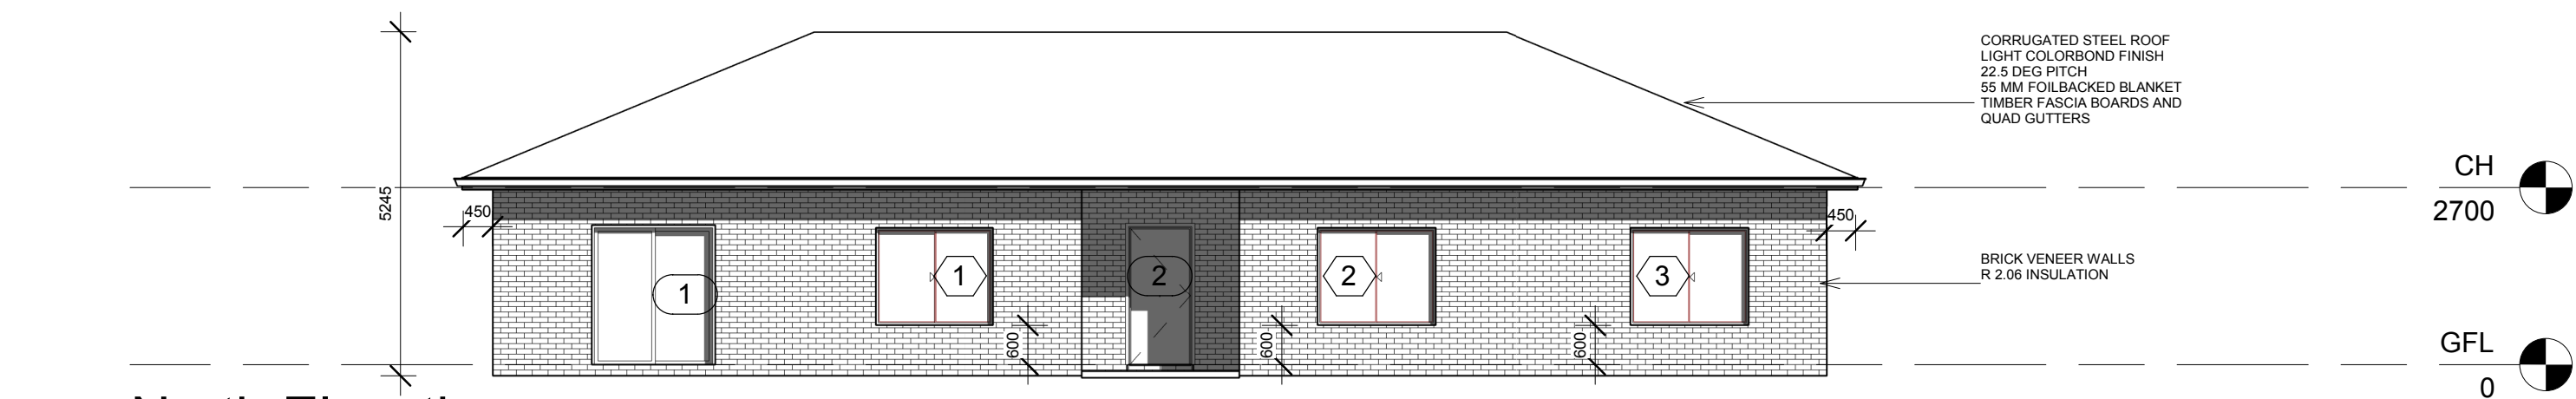

3 North Elevation
1 : 100

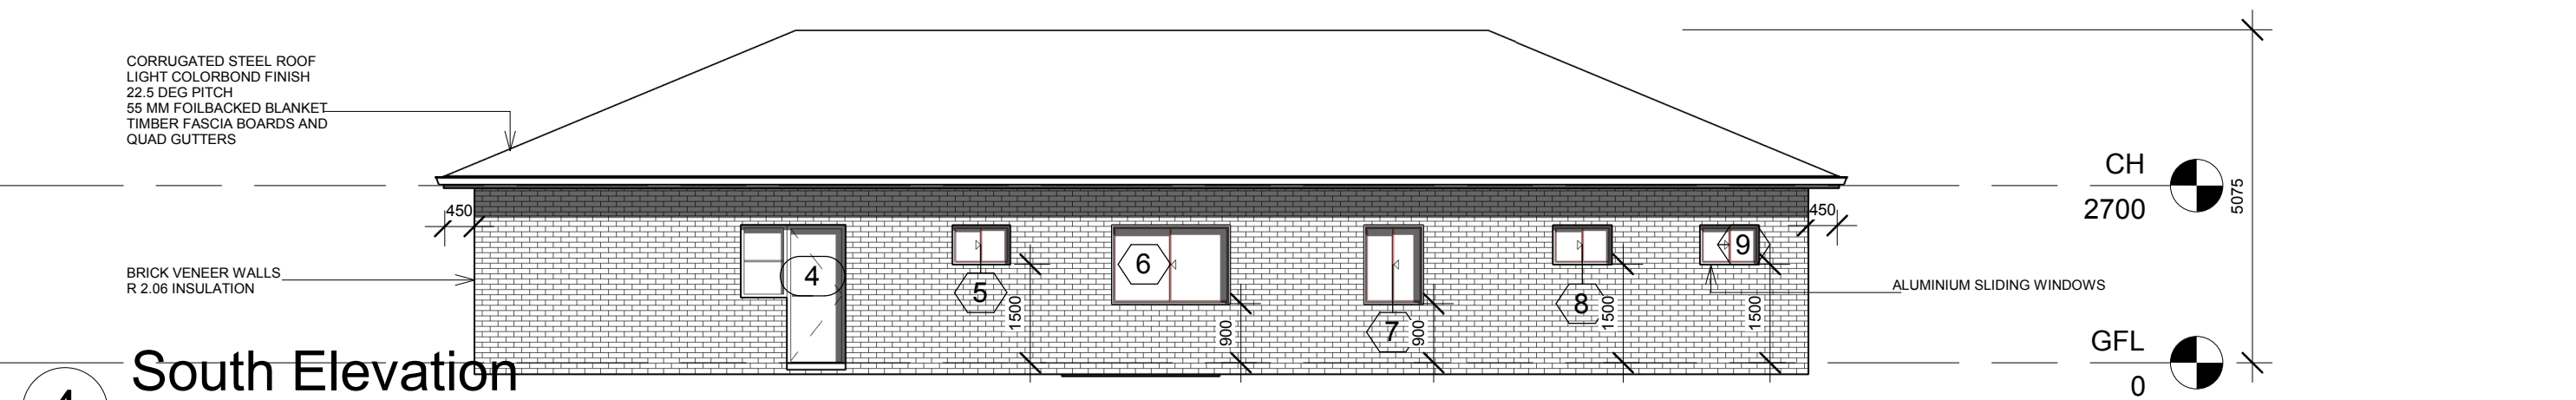

4 South Elevation
1 : 100

DATE	AMENDMENT	No.	DO NOT SCALE DRAWINGS WALL THICKNESS IS NOMINAL EXECUTE WORK IN ACCORDANCE WITH REQUIREMENTS OF THE N.C.C. AUSTRALIAN STANDARDS, LOCAL COUNCILS AND ALL RELEVANT AUTHORITIES CONFIRM ALL DIMENSIONS ON SITE	ARCHITECT KIM MURRAY ARCHITECT NSW REG No. 5800 17 HOADS ROAD, BENDICK MURRELL NSW 2803 mob. 0401 390 714	CLIENT NAME Amal Khalaf 148 Chums Lane Young NSW 2594	PROJECT New Dwelling 148 Chums Lane, Young NSW 2594	ELEVATIONS		Project number	22-674	DRAWING NUMBER 03
									Date	23.3.22	
									Drawn by	Author	
									Checked by	Checker	Revision No.
									Scale	1 : 100	