


1 SOUTH ELEVATION
1 : 100

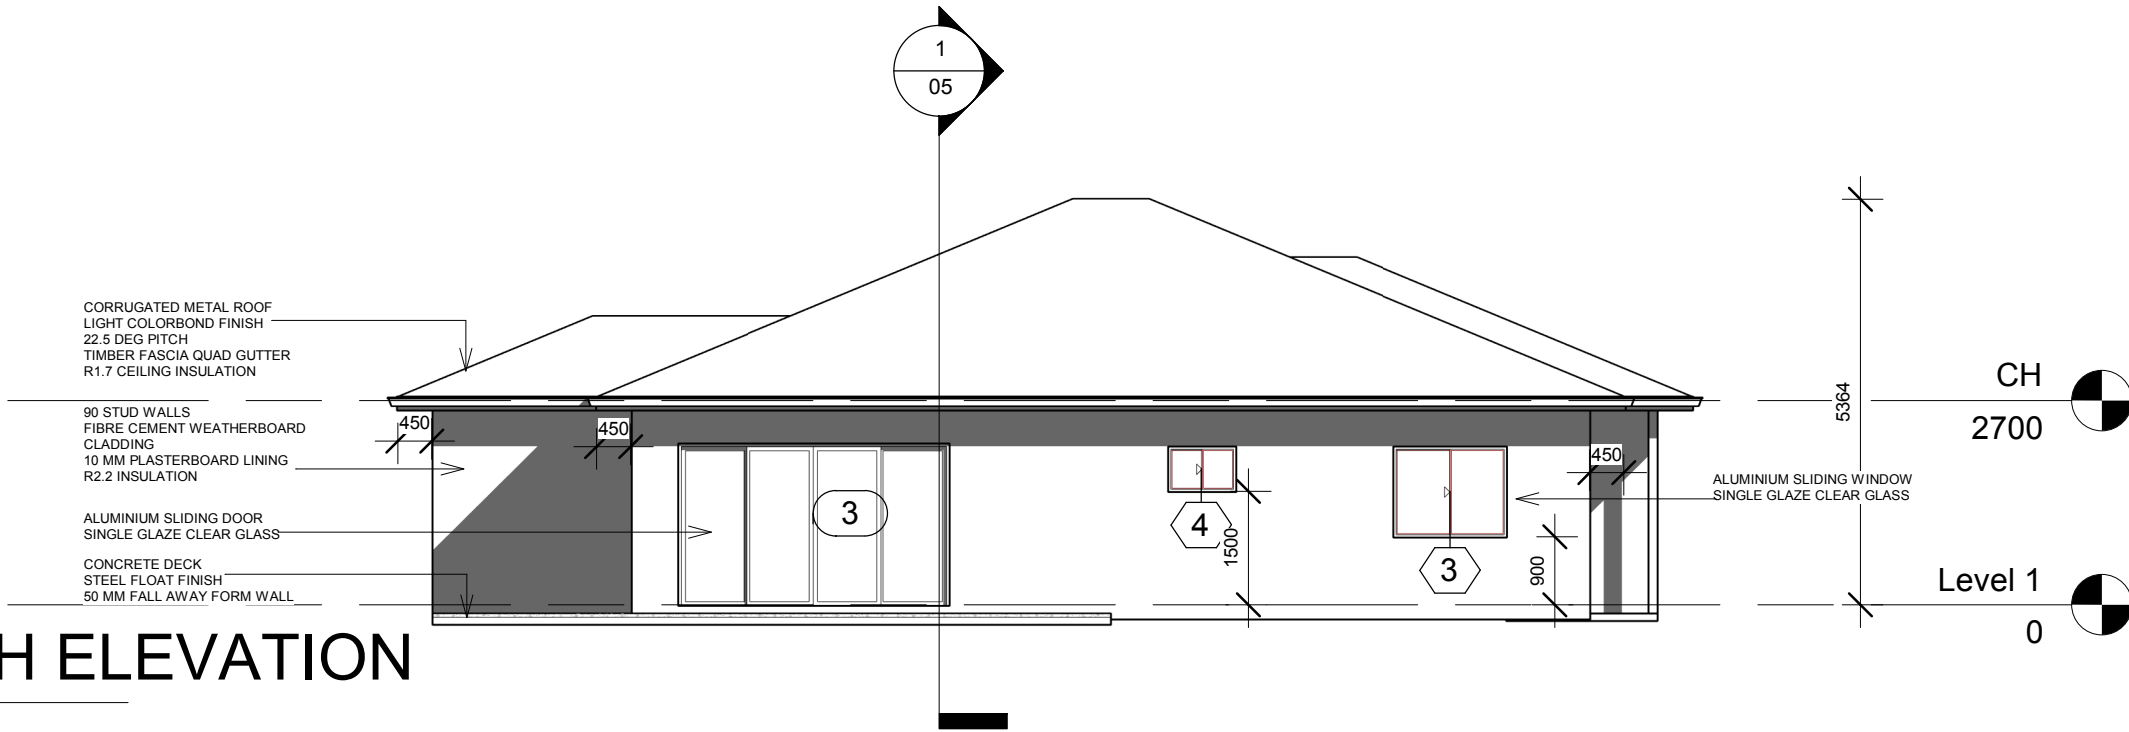

2 NORTH ELEVATION
1 : 100

DATE	AMENDMENT	No.	DO NOT SCALE DRAWINGS WALL THICKNESS IS NOMINAL EXECUTE WORK IN ACCORDANCE WITH REQUIREMENTS OF THE N.C.C. AUSTRALIAN STANDARDS, LOCAL COUNCILS AND ALL RELEVANT AUTHORITIES CONFIRM ALL DIMENSIONS ON SITE		ARCHITECT KIM MURRAY ARCHITECT NSW REG No. 5800 17 HOADS ROAD, BENDICK MURRELL NSW 2803 mob. 0401 390 714	CLIENT NAME Bill Akouch c/o 23 Cowper Street, Young NSW 2594	PROJECT NEW DWELLING 2246 Murringo Road, Murringo NSW 2586	SOUTH ELEVATION NORTH ELEVATION		Project number 22-673		DRAWING NUMBER 04
										Date	6.4.22	
										Drawn by	Author	Revision No.
										Checked by	Checker	
										Scale	1 : 100	