


 

 



 







 




 
 
 

 

 
 
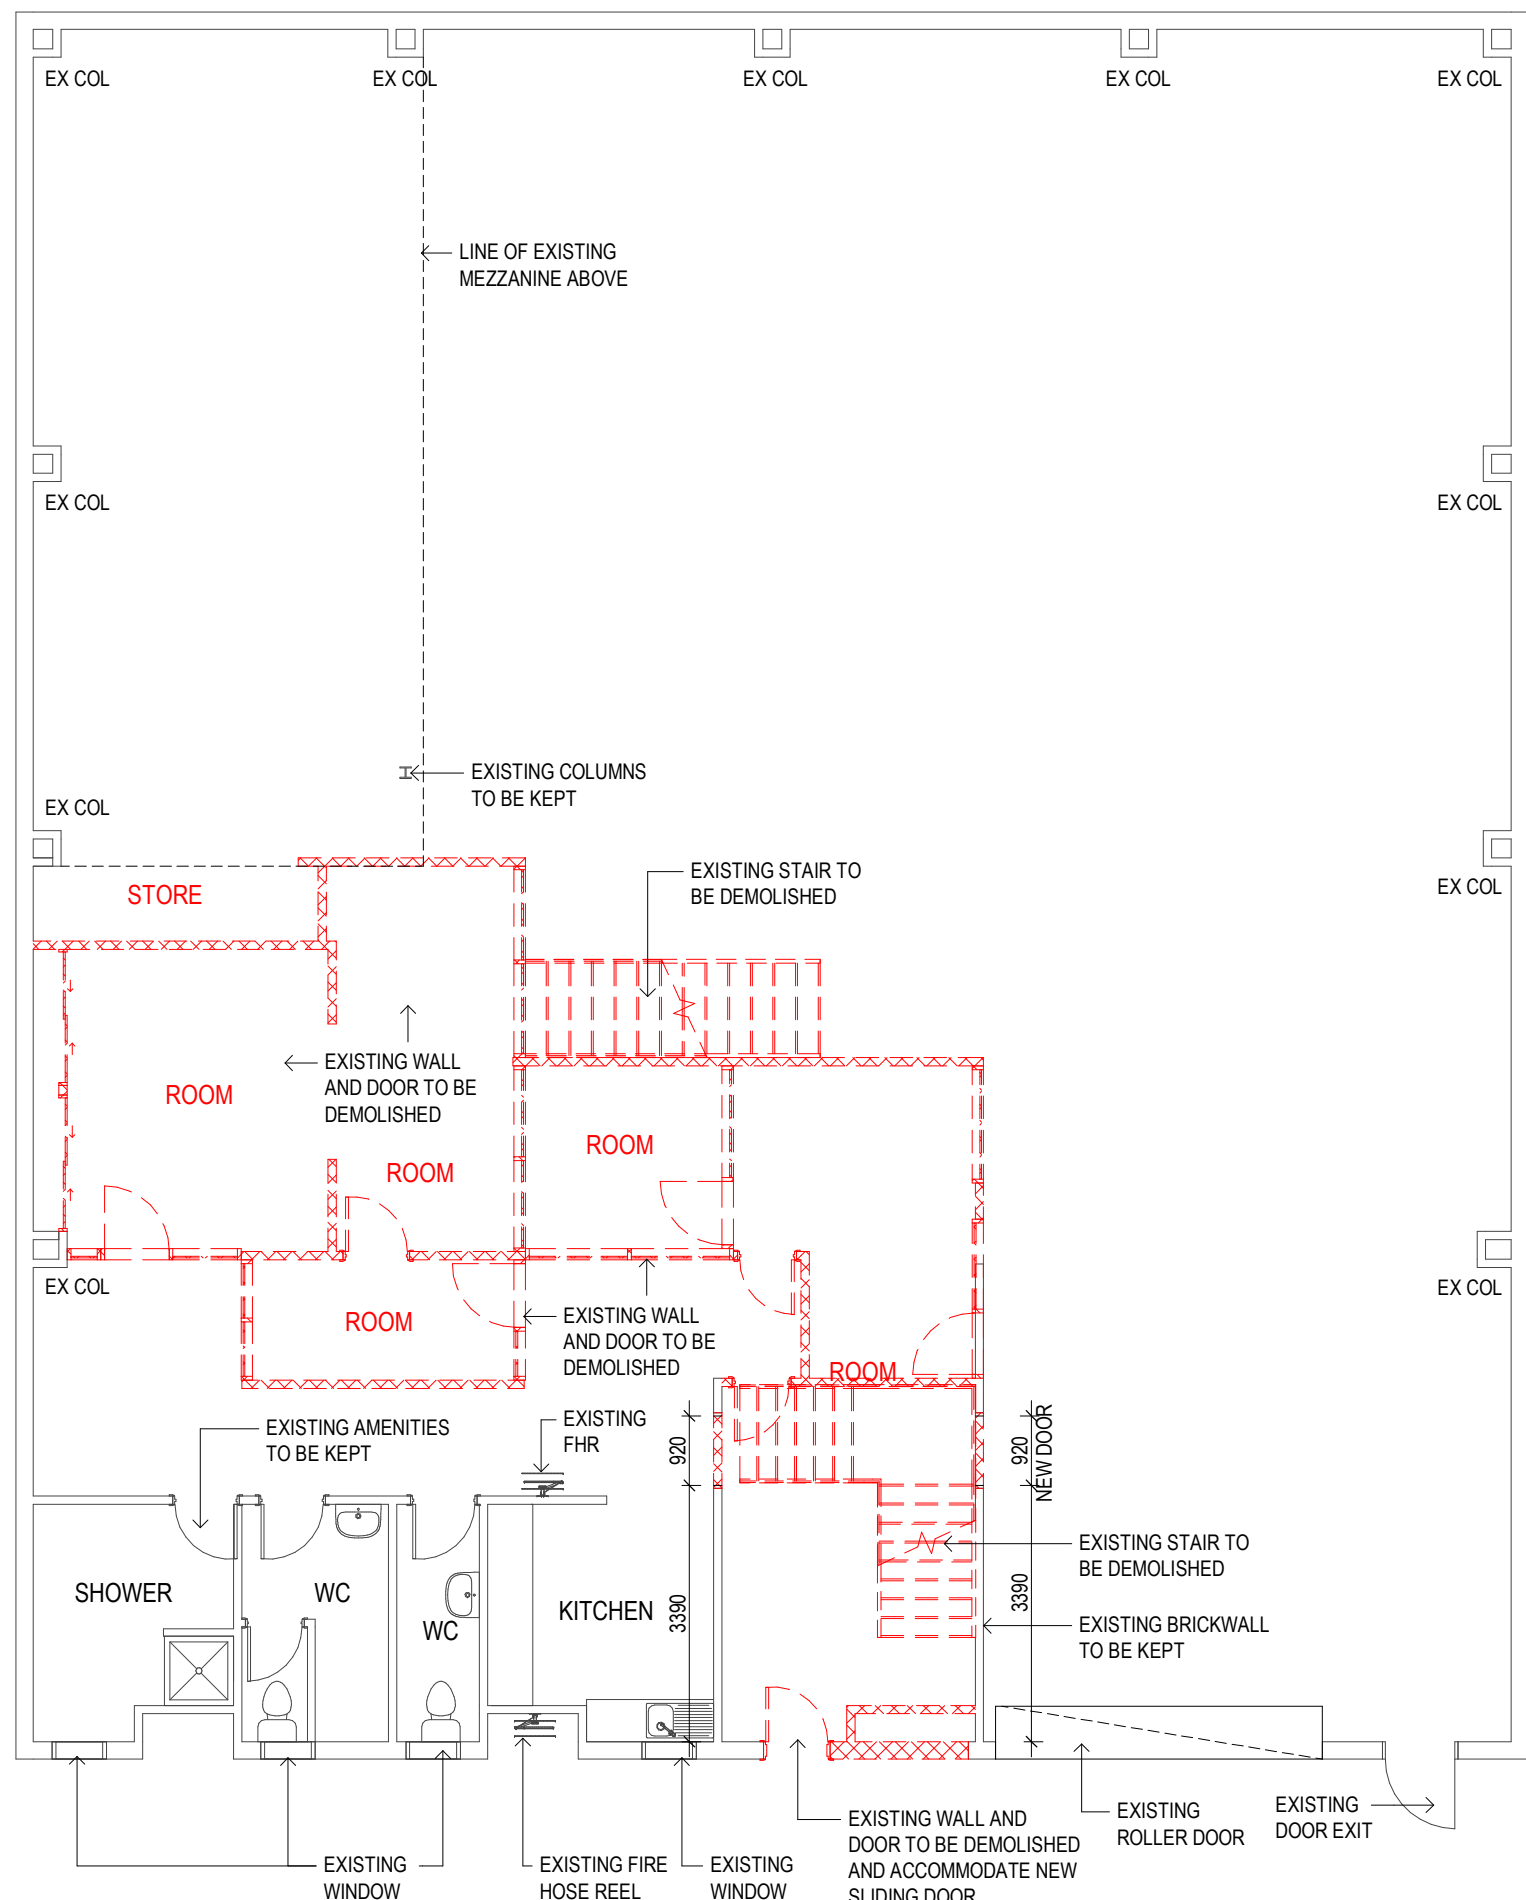


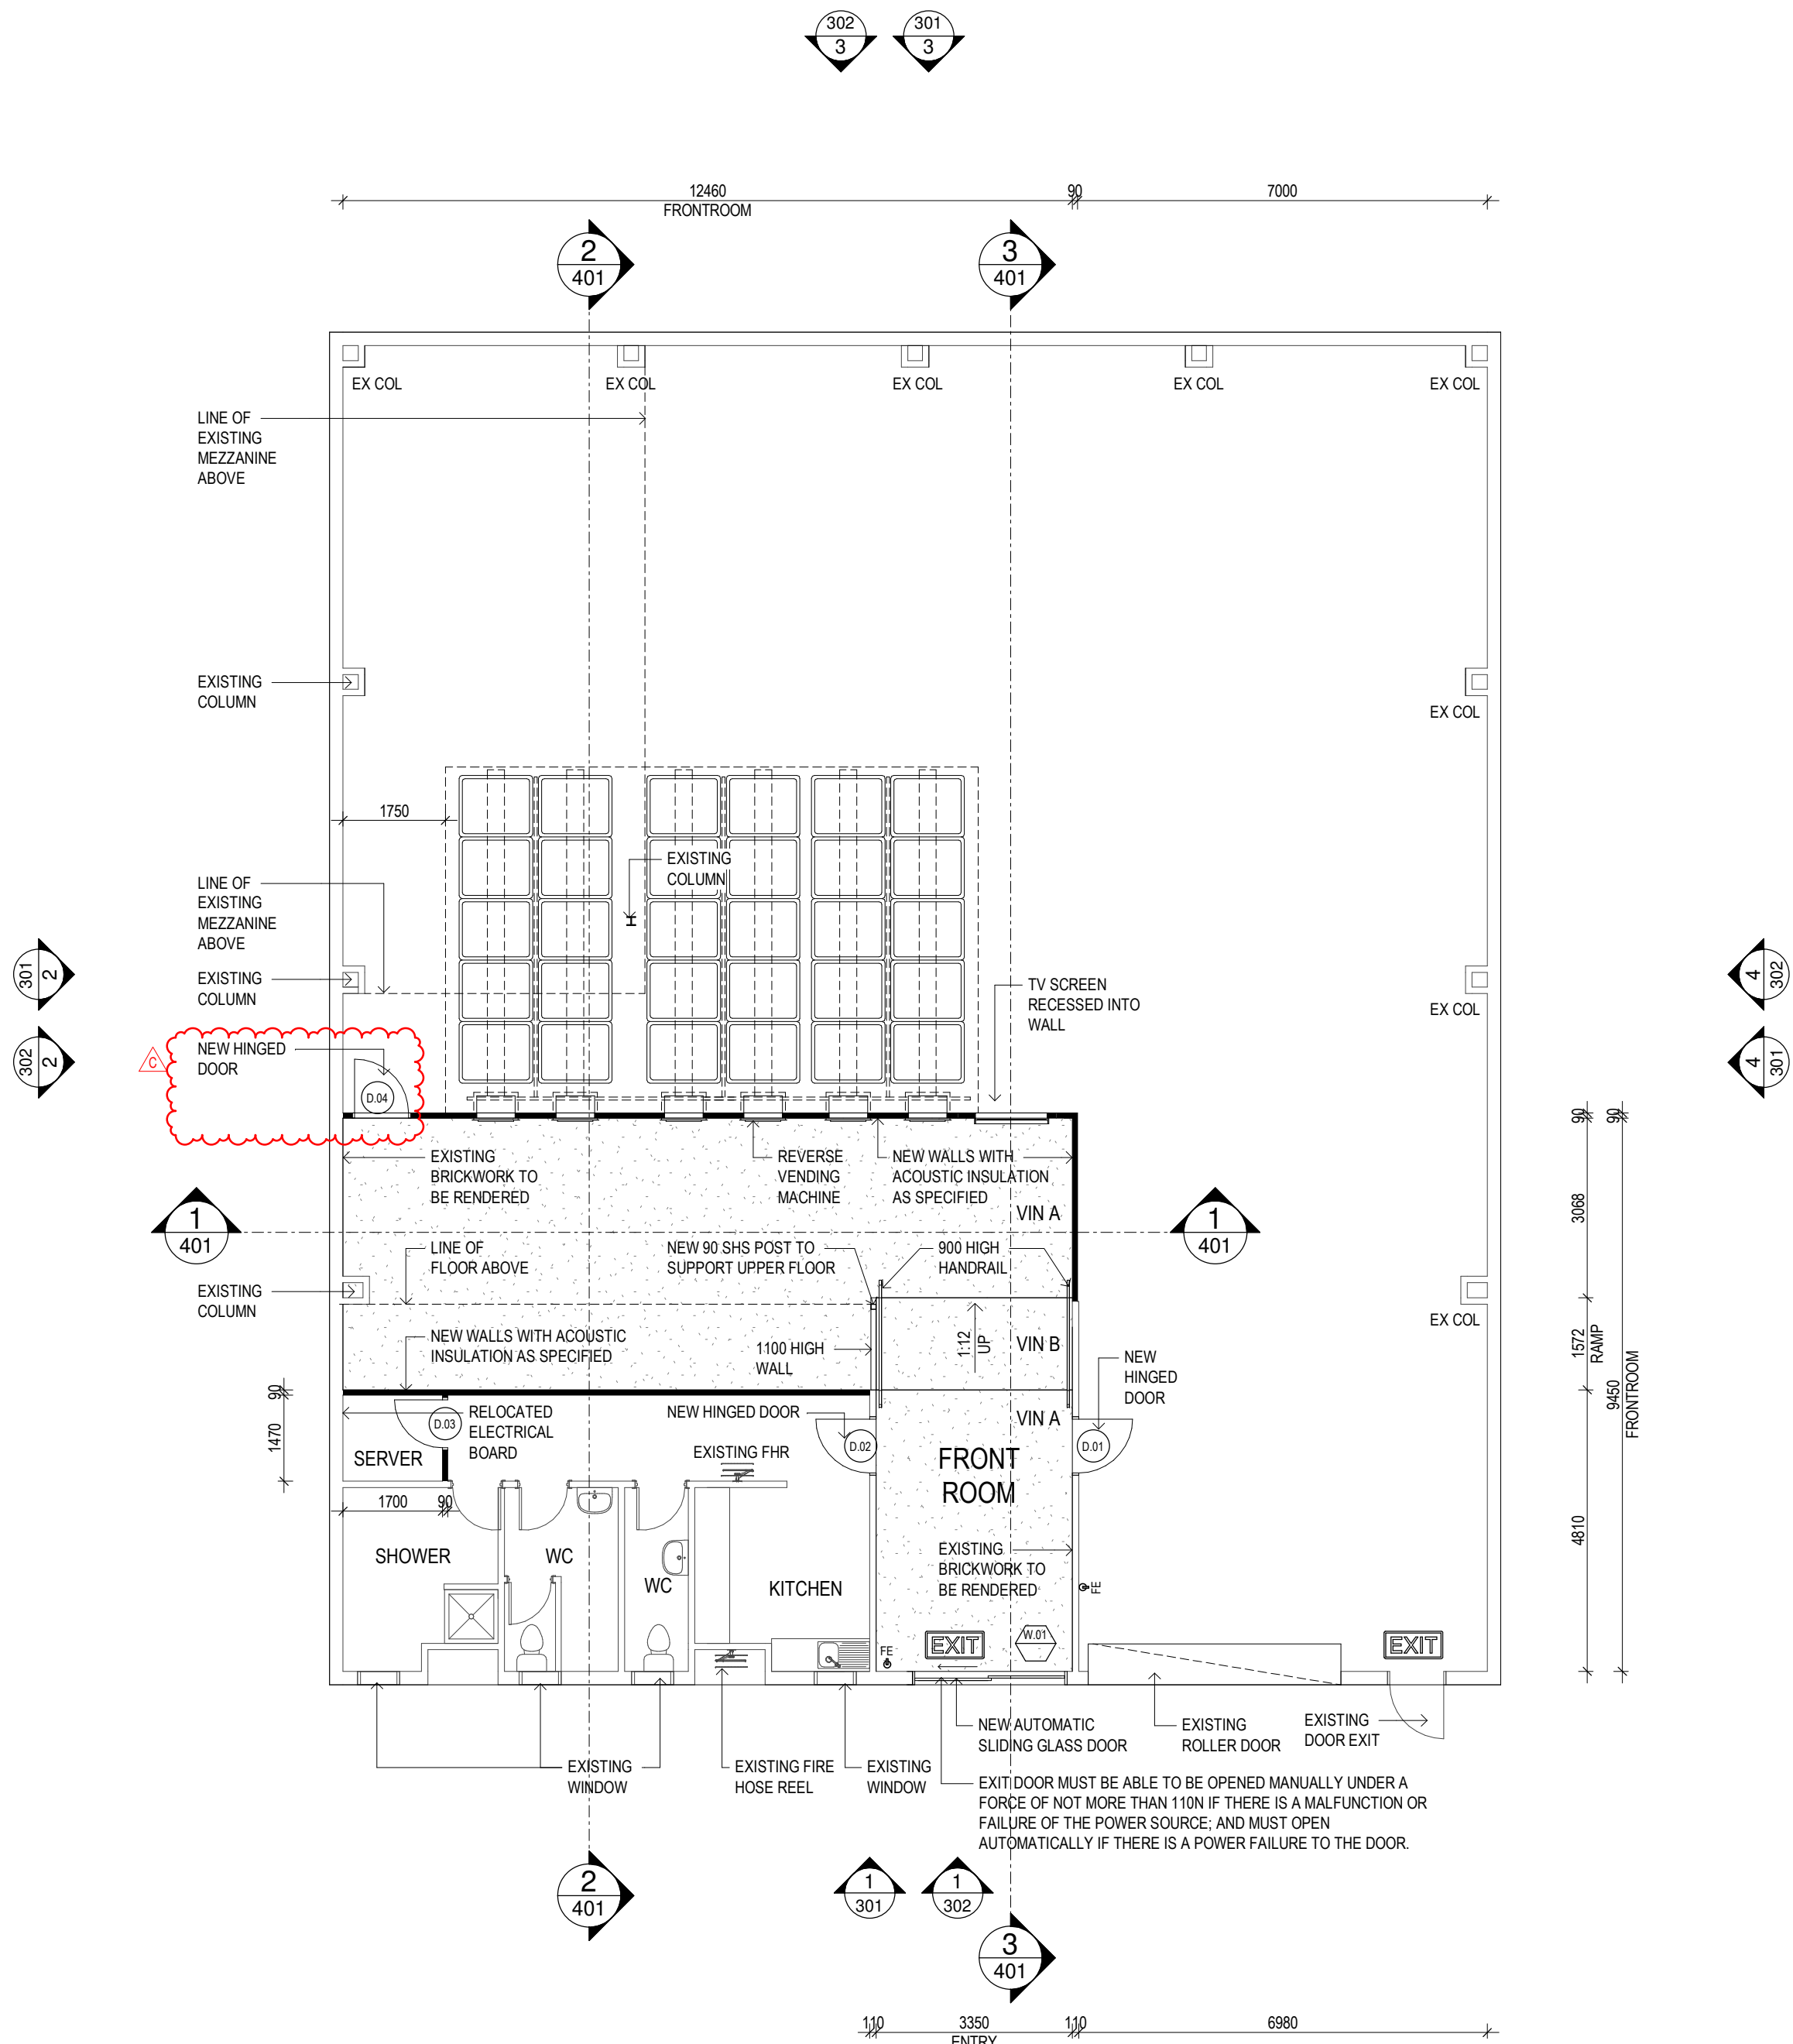
- NOTES**
1. Confirm all dimensions and levels on site before commencing work.
 2. Figured dimensions shall take precedence over scaled dimensions.
 3. Dimensions relate to structure only and do not include linings or claddings unless noted otherwise.
 4. All work, materials and construction to comply with relevant codes and acts applicable in WA and the Building Code of Australia.

AMENDMENTS			
rev	date	detail	checked
A	22.05.2021	CLIENT REVIEW	FI
B	06.10.2021	DRAWING UPDATED	FI
C	12.10.2021	DRAWING UPDATED	FI

LEGEND	
	EXISTING WALL
	90mm STEEL STUD WALL
	DRIVEWAY/FOOTPATH
	GARDEN BED
	GROOVED CEILING/ BULKHEAD OVER
	FIRE RATED GABLE IN EAVES SPACE
	1200 HIGH FENCE
	1500 HIGH FENCE
	1800 HIGH FENCE
	CONCRETE FLOOR
	VINYL FLOOR LINING
	CERAMIC TILE FLOOR
	WALL TYPE (REFER TO DETAILS)
	ALUMINUM WINDOW AND DOOR REFERENCE
	TIMBER DOOR REFERENCE (REFER TO WINDOW AND DOOR SCHEDULES)
	PROPOSED LEVEL
	FINISHED FLOOR LEVEL
	EXISTING LEVEL
	TOP OF WALL LEVEL
	SMOKE DETECTOR
	MECHANICAL VENTILATION OUTLET
	HOSE TAP
	MAIN SWITCHBOARD
	500 x 500 CEILING ACCESS PANEL
	AIR CONDITIONING UNIT INTERNAL WALL MOUNTED
	AIR CONDITIONING UNIT EXTERNAL WALL/FLOOR MOUNTED
	FIRE EXTINGUISHER
	FIRE HYDRANT
	ILLUMINATED EXIT SIGN
	ILLUMINATED EXIT SIGN



1 EXISTING GROUND FLOOR PLAN
AND DEMOLITION
SCALE 1 : 100



2 PROPOSED GROUND FLOOR PLAN
SCALE 1 : 100



T4 / 125 Wellington Rd, East Brisbane, 4169 Australia
p +617 3392 4334 e idea@ideagroup.com.au
f +617 3392 4373

client	TOMRA				
project	NEW SOUTH WALES RECYCLING DEPOTS				
locale	82 YERRICK ROAD, LAKEMBA NSW				
title	GROUND FLOOR PLANS				
<div><div>0125</div><div><div></div><div></div><div></div><div></div><div></div><div></div><div></div><div></div><div></div><div></div><div></div><div></div><div></div><div></div><div></div><div></div><div></div><div></div><div></div><div></div><div></div><div></div><div></div><div></div><div></div><div></div><div></div><div></div><div></div><div></div><div></div><div></div><div></div><div></div><div></div><div></div><div></div><div></div><div></div><div></div><div></div><div></div><div></div><div></div><div></div><div></div><div></div><div></div><div></div><div></div><div></div><div></div><div></div><div></div><div></div><div></div><div></div><div></div><div></div><div></div><div></div><div></div><div></div><div></div><div></div><div></div><div></div><div></div><div></div><div></div><div></div><div></div><div></div><div></div><div></div><div></div><div></div><div></div><div></div><div></div><div><v></div><div></div><div></div><div></div><div></div><div></div><div></div><div></div><div></div><div></div><div></div><div></div><div></div><div></div><div></div><div></div><div></div><div></div><div></div><div></div><div></div><div></div><div></div><div></div><div></div><div></div><div></div><div></div><div></div><div></div><div></div><</div></div>					