


Site Calculations	
SITE AREA	869.54m ²
EXISTING FLOOR AREA	91.44m ²
PROPOSED AREA	91.02m ²

SITE AREA	869.54m ²
EXISTING FLOOR AREA	91.44m ²
PROPOSED AREA	91.02m ²

Notes

- 1 Proposed Sewer Line
-31.113602, 150.92244
- 2 Existing Shed 27.38m2
-31.113691, 150.922497
- 3 Proposed 4000l Slimline Tank
-31.113637, 150.922486


- 1 Proposed Sewer Line
-31.113602, 150.92244
- 2 Existing Shed 27.38m2
-31.113691, 150.922497
- 3 Proposed 4000l Slimline Tank
-31.113637, 150.922486

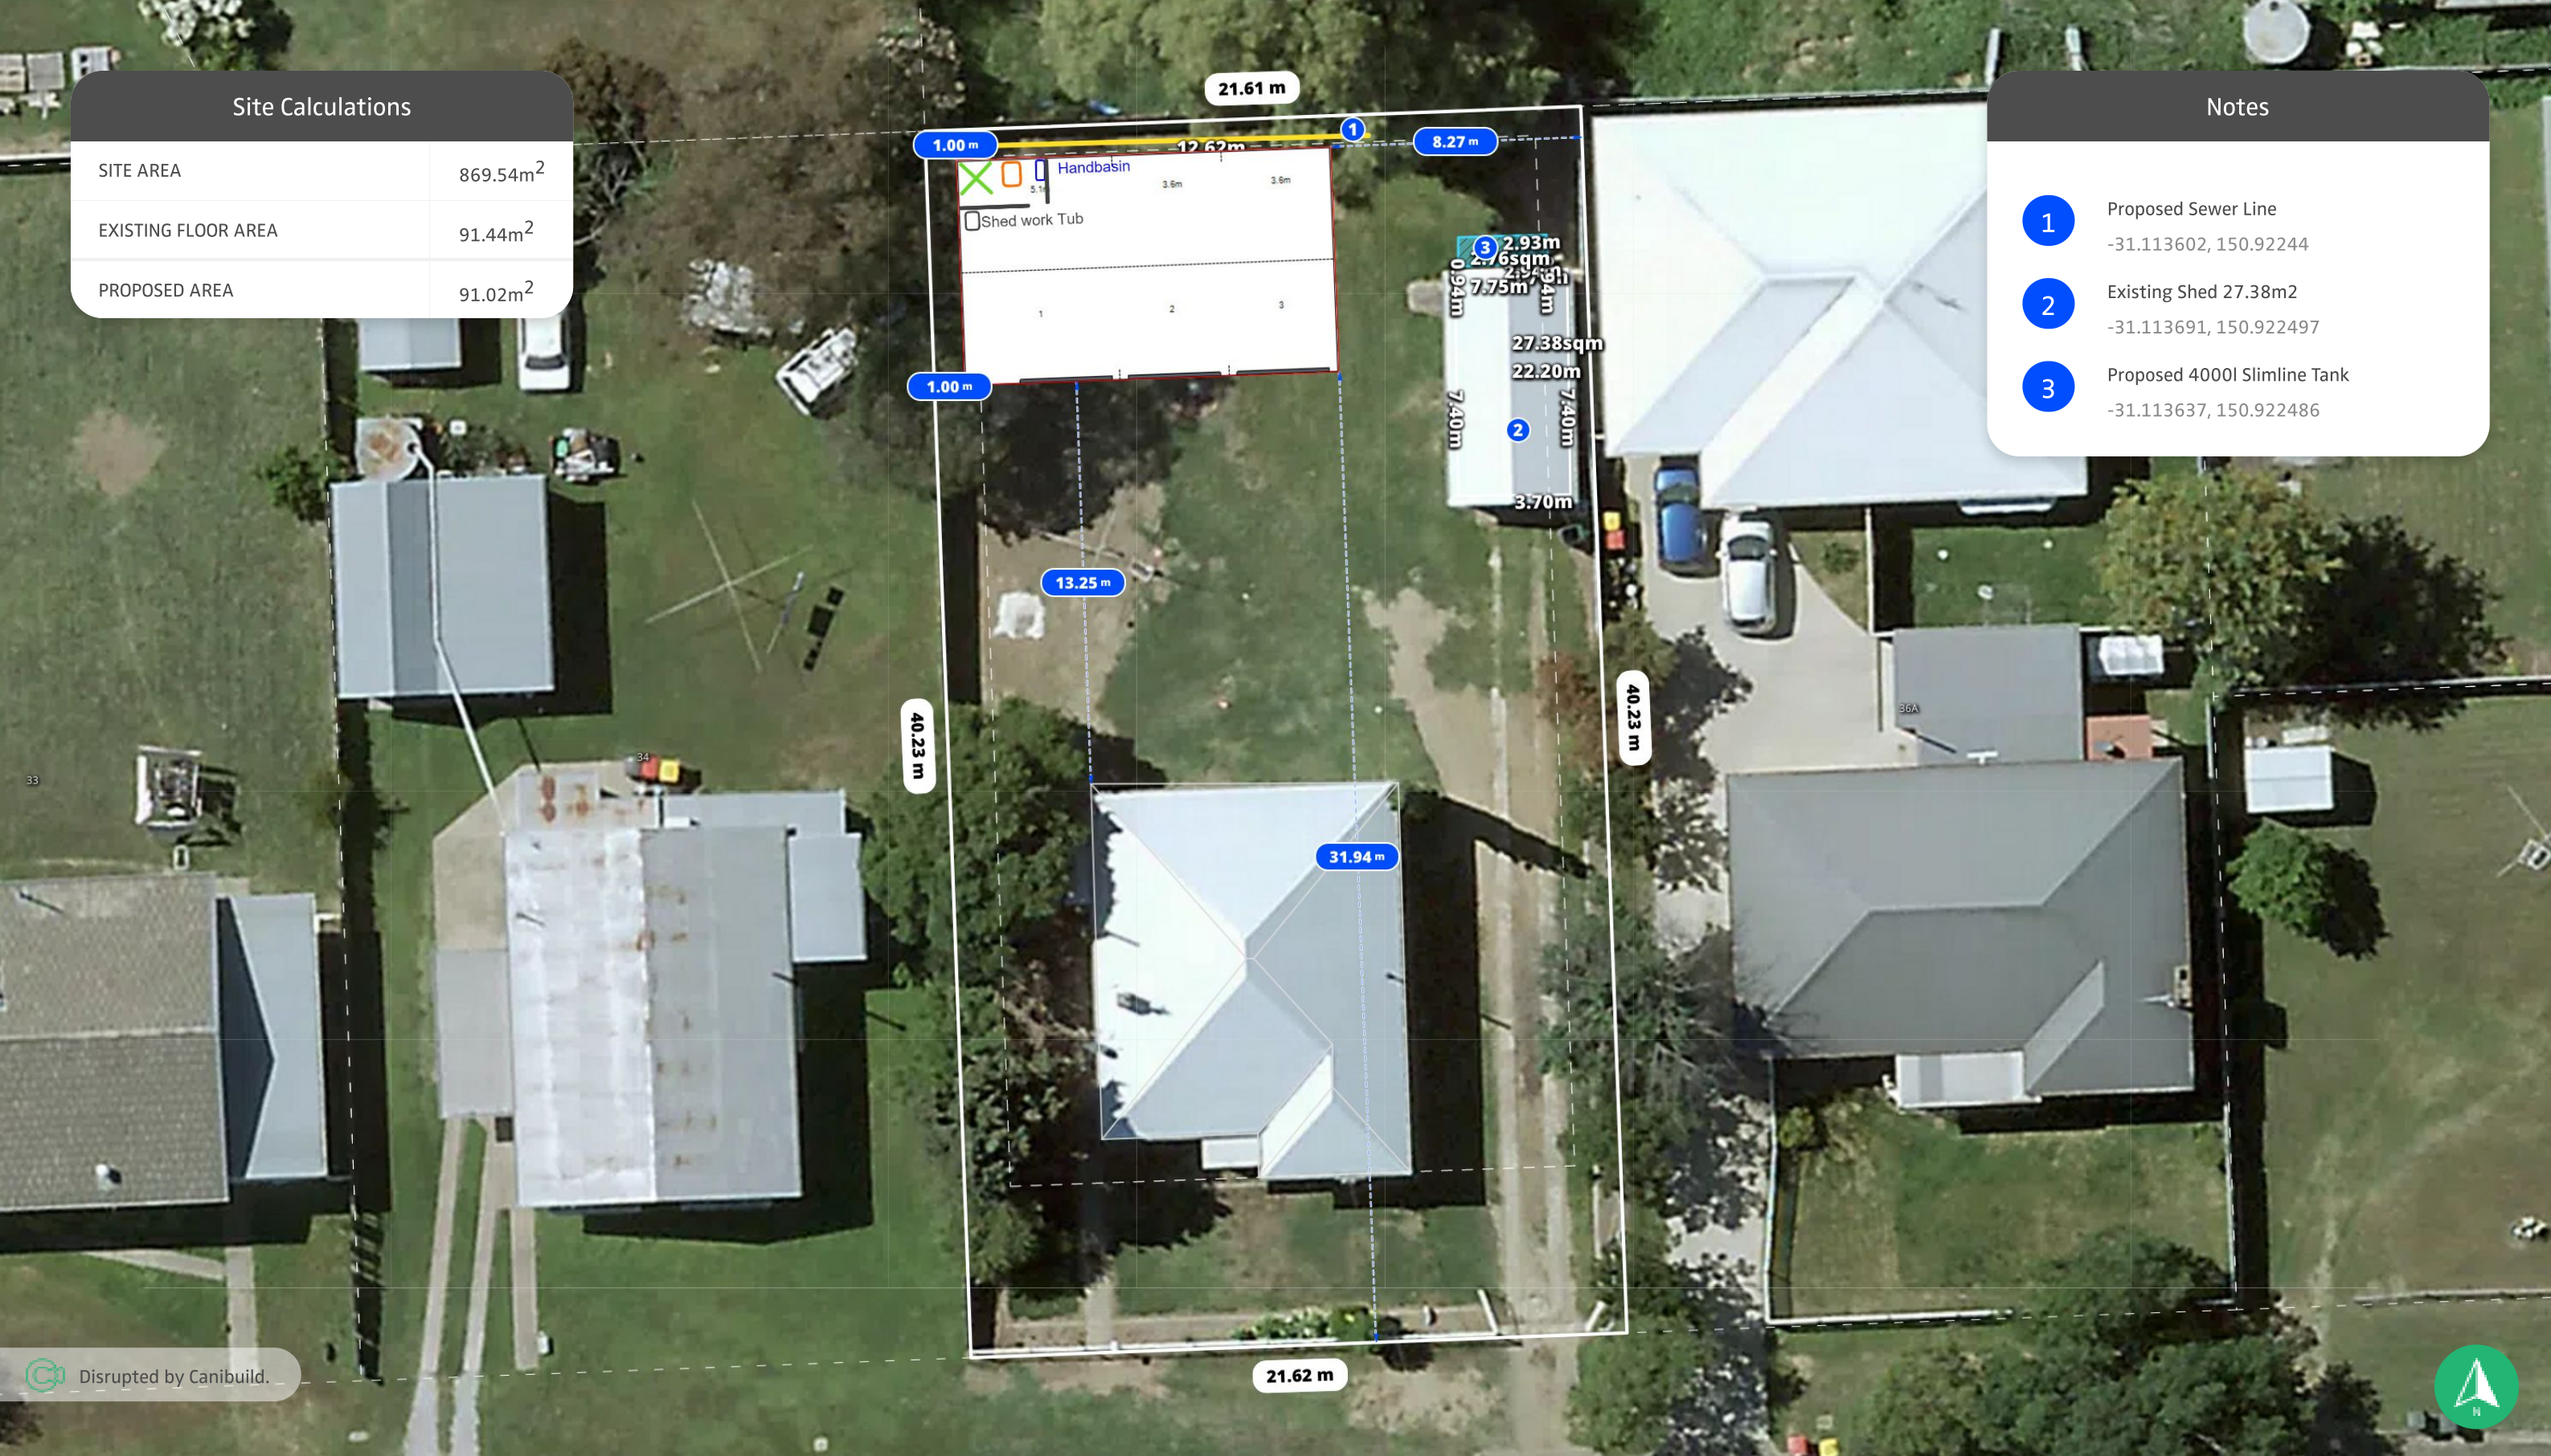

Disrupted by Canibuild.

GMV
GREAT VALUE GARAGES

Client Name	Client Email	Client Phone	Signature	Client Name	Client Email	Client Phone	Signature						
<p>COPYRIGHT STATEMENT</p> <p>This plan always remains the copyright of designer & shall not be used other than for the project work intended without written authority. No part may be produced by any other exclusive right be exercised without permission legal enforcement will be taken on copyright infringement.</p> <p>DISCLAIMER</p> <p>This is not an official document, and may not comply with current laws or industry standards. You should make your own enquiries and seek independent advice from relevant industry professionals before acting or relying on the contents of this document.</p> <p>ALL DIMENSIONS ARE IN METRES. DO NOT SCALE FROM PLANS.</p>				DATE	DESCRIPTION	REV	USER	Sales Person Lisa Temple Phone +61409846721 lisa@greatvaluegarages.com.au		SHEET NAME Site Plan	JOB NO: 297872		
				22/04/2022	Site Plan Generated	1	L.T	PROPERTY DETAILS 4 Cambridge St, South Tamworth, NSW 2340, Australia Lot/DP: 35A/-/DP374670		DESIGN NAME: McIntyre - 4 Cambridge Street South Tamworth		SHEET NO: 1	
										SCALE: 1:200 @A3		REV NO: 1	DATE: 22/04/2022

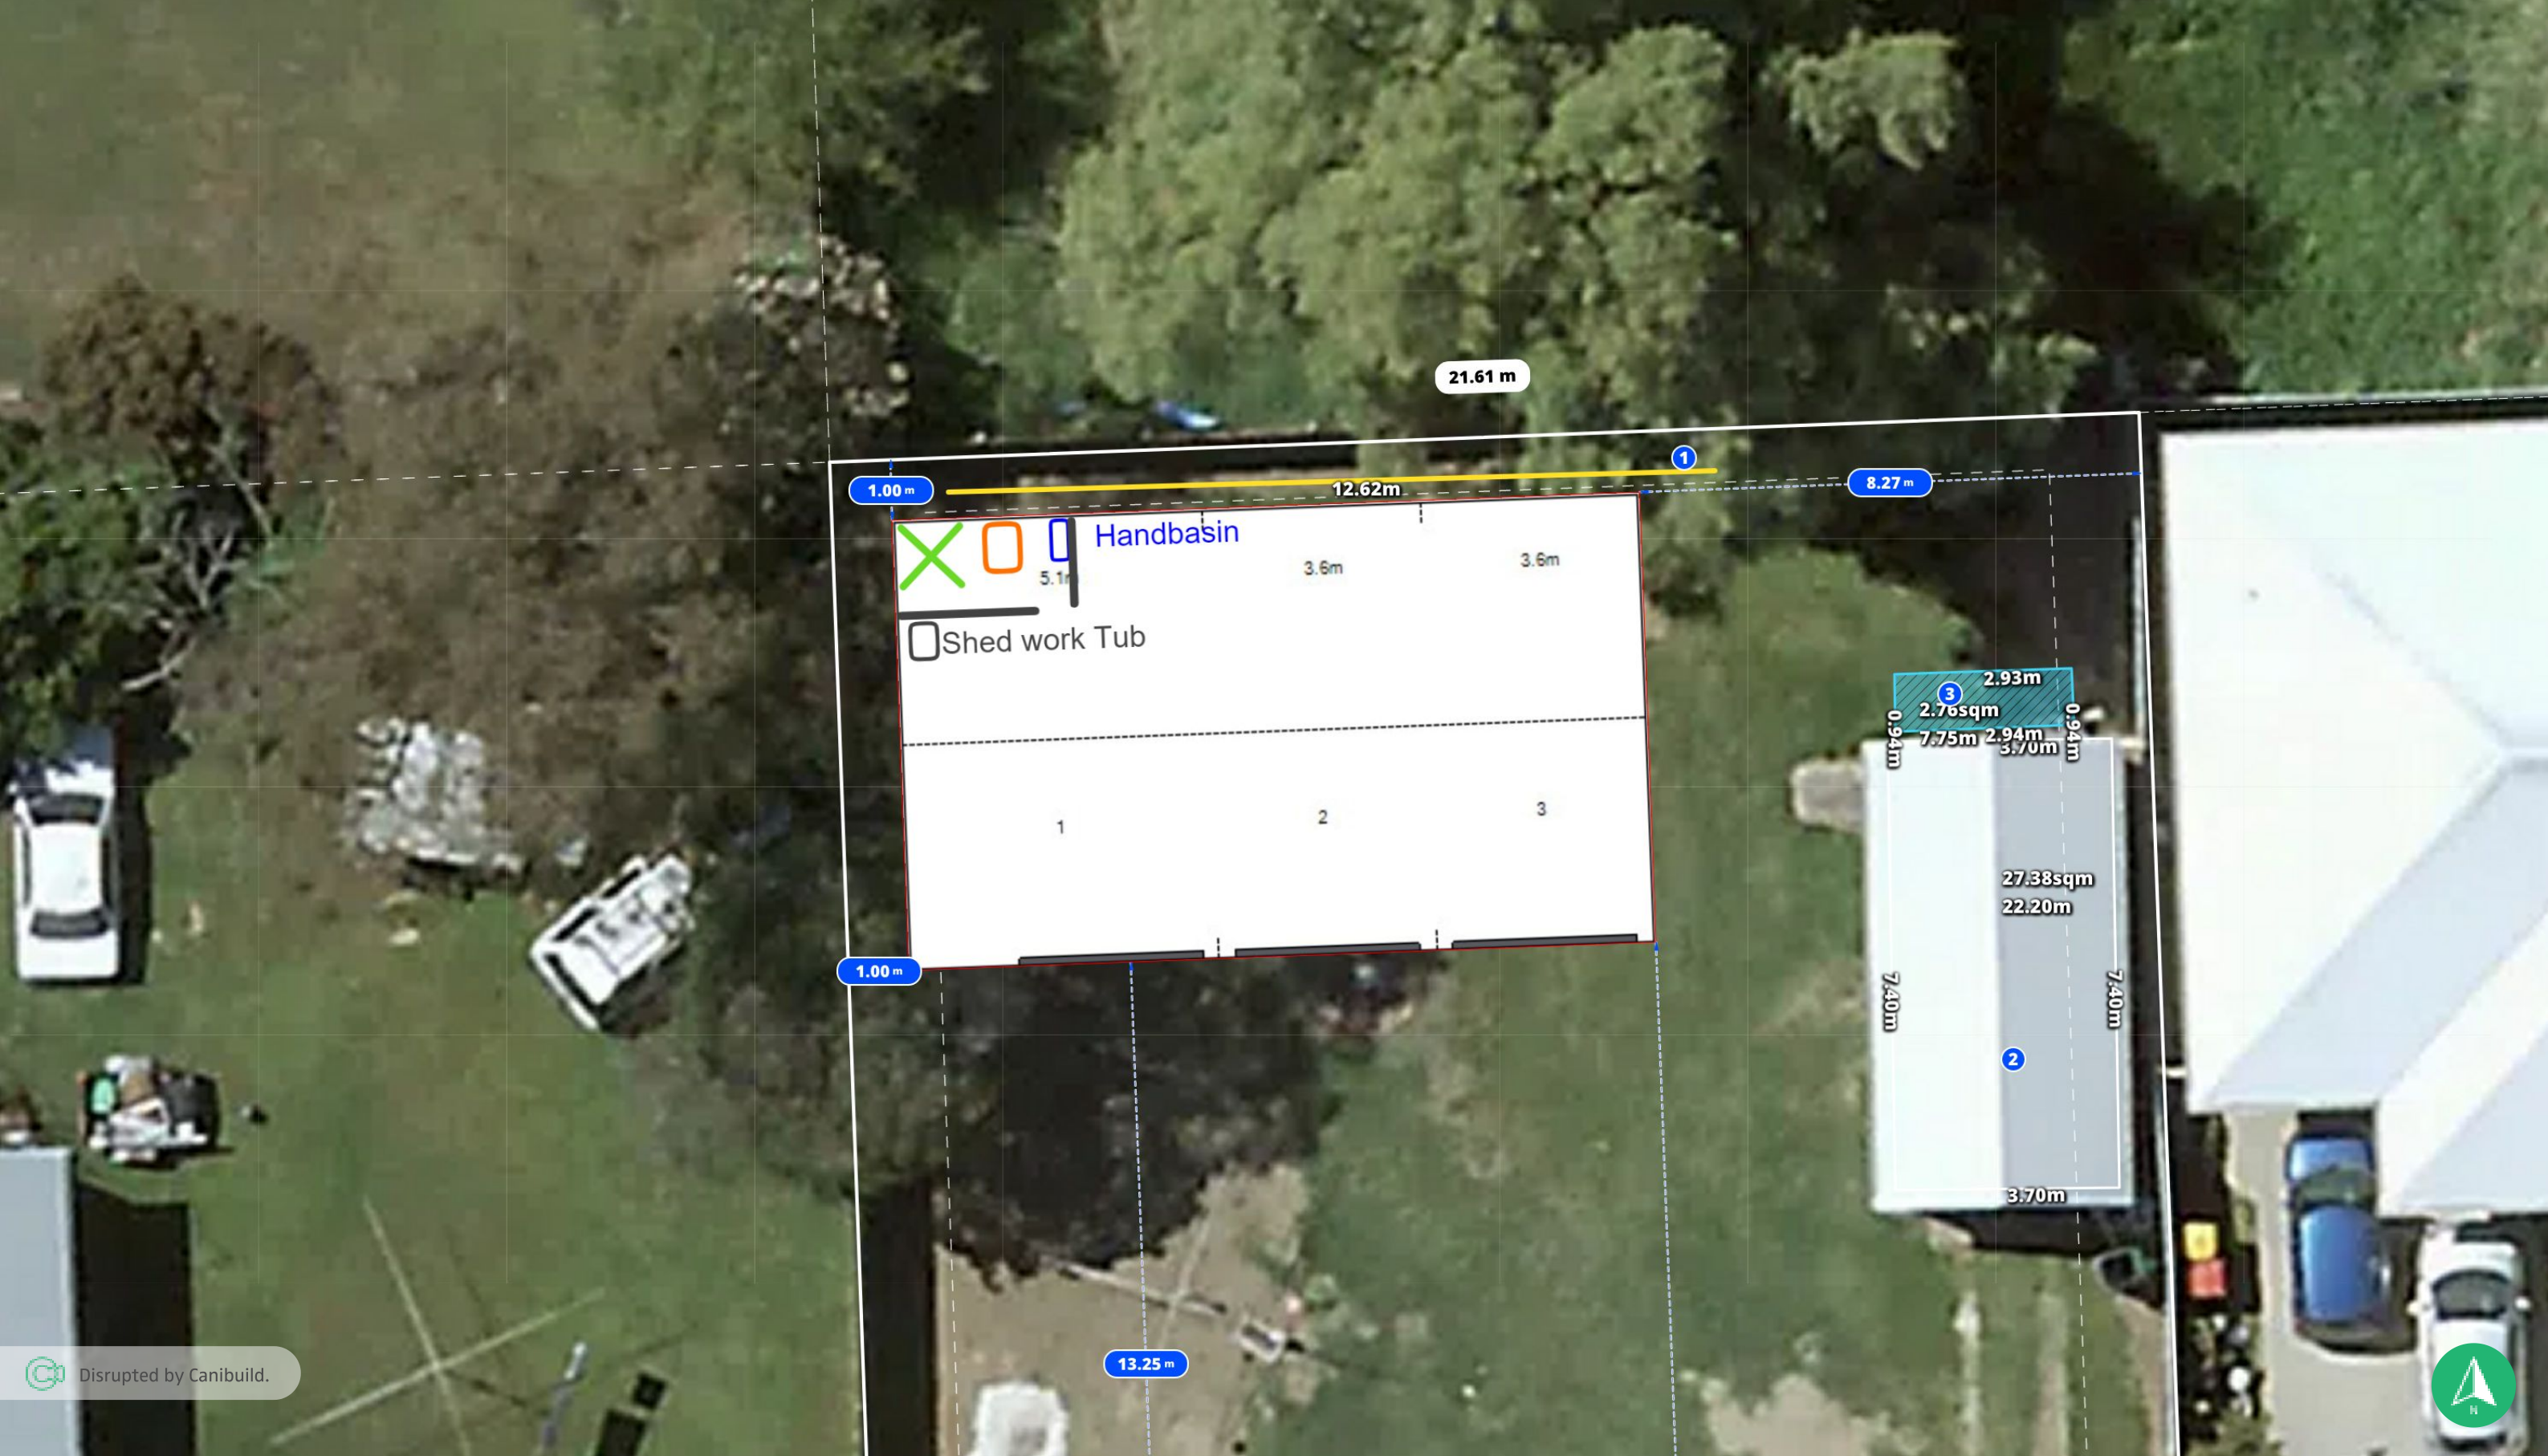

Disrupted by Canibuild.



Client Name	Client Email	Client Phone	Signature	Client Name	Client Email	Client Phone	Signature	
<div><div>COPYRIGHT STATEMENT</div><div>This plan always remains the copyright of designer & shall not be used other than for the project work intended without written authority. No part may be produced by any other exclusive right be exercised without permission legal enforcement will be taken on copyright infringement.</div><div>DISCLAIMER</div><div>This is not an official document, and may not comply with current laws or industry standards. You should make your own enquiries and seek independent advice from relevant industry professionals before acting or relying on the contents of this document.</div><div>ALL DIMENSIONS ARE IN METRES. DO NOT SCALE FROM PLANS.</div></div>								
	DATE	DESCRIPTION	REV	USER	Sales Person Lisa Temple Phone +61409846721 lisa@greatvaluegarages.com.au		SHEET NAME	JOB NO:
	22/04/2022	Site Plan Generated	1	L.T			Site Plan	297872
					PROPERTY DETAILS		DESIGN NAME:	SHEET NO:
					4 Cambridge St, South Tamworth, NSW 2340, Australia		McIntyre - 4 Cambridge Street South Tamworth	1
				Lot/DP: 35A/-/DP374670		SCALE: 1:100 @A3	REV NO: 1	DATE: 22/04/2022