


SITE PLAN
Scale 1 in 200


LEGEND

SILT FENCE	
SEDIMENT CATCHMENT BASIN WITH MINIMUM VOLUME	
SEDIMENT PUMP OUT BASIN WITH MINIMUM VOLUME	
STABILIZED CONSTRUCTION ENTRANCE	
AREA TO BE DISTURBED	
WASH DOWN TAP WITH HOSE	
DIRECTION OF SITE FALL	
RISING MAIN FROM PUMP TO SEDIMENT CATCHMENT BASIN	
GEOTEXTILE FILTER SOCK	
HAY BALE BARRIER	


A	FOR SECTION 4.55 APPROVAL			05/04/22
Revision	Details			Date
PROPOSED RESIDENTIAL DEVELOPMENT AT 78 MARSHALL ST, BANKSTOWN NSW				
BURGESS, ARNOTT & GRAVA PTY. LTD. CONSULTING STRUCTURAL, CIVIL & HYDRAULIC ENGINEERS				
UNIT 10/38 BROOKHOLLOW AVE, NORWEST 2153. P.O. BOX 7499 Ph. 9451 4411 Fax. 9975 2274 email rob@gravaconsulting.com.au				
Title SITE SOIL AND WATER MANAGEMENT SITE PLAN				
Checked	Scale	Date	Drawing No.	Rev.
R. Grava	As shown	Apr. 2022	2022- 033-P1	A
Approved by			Drawing 1 in set of 2	
Chartered Engineer			Drawing size A1	

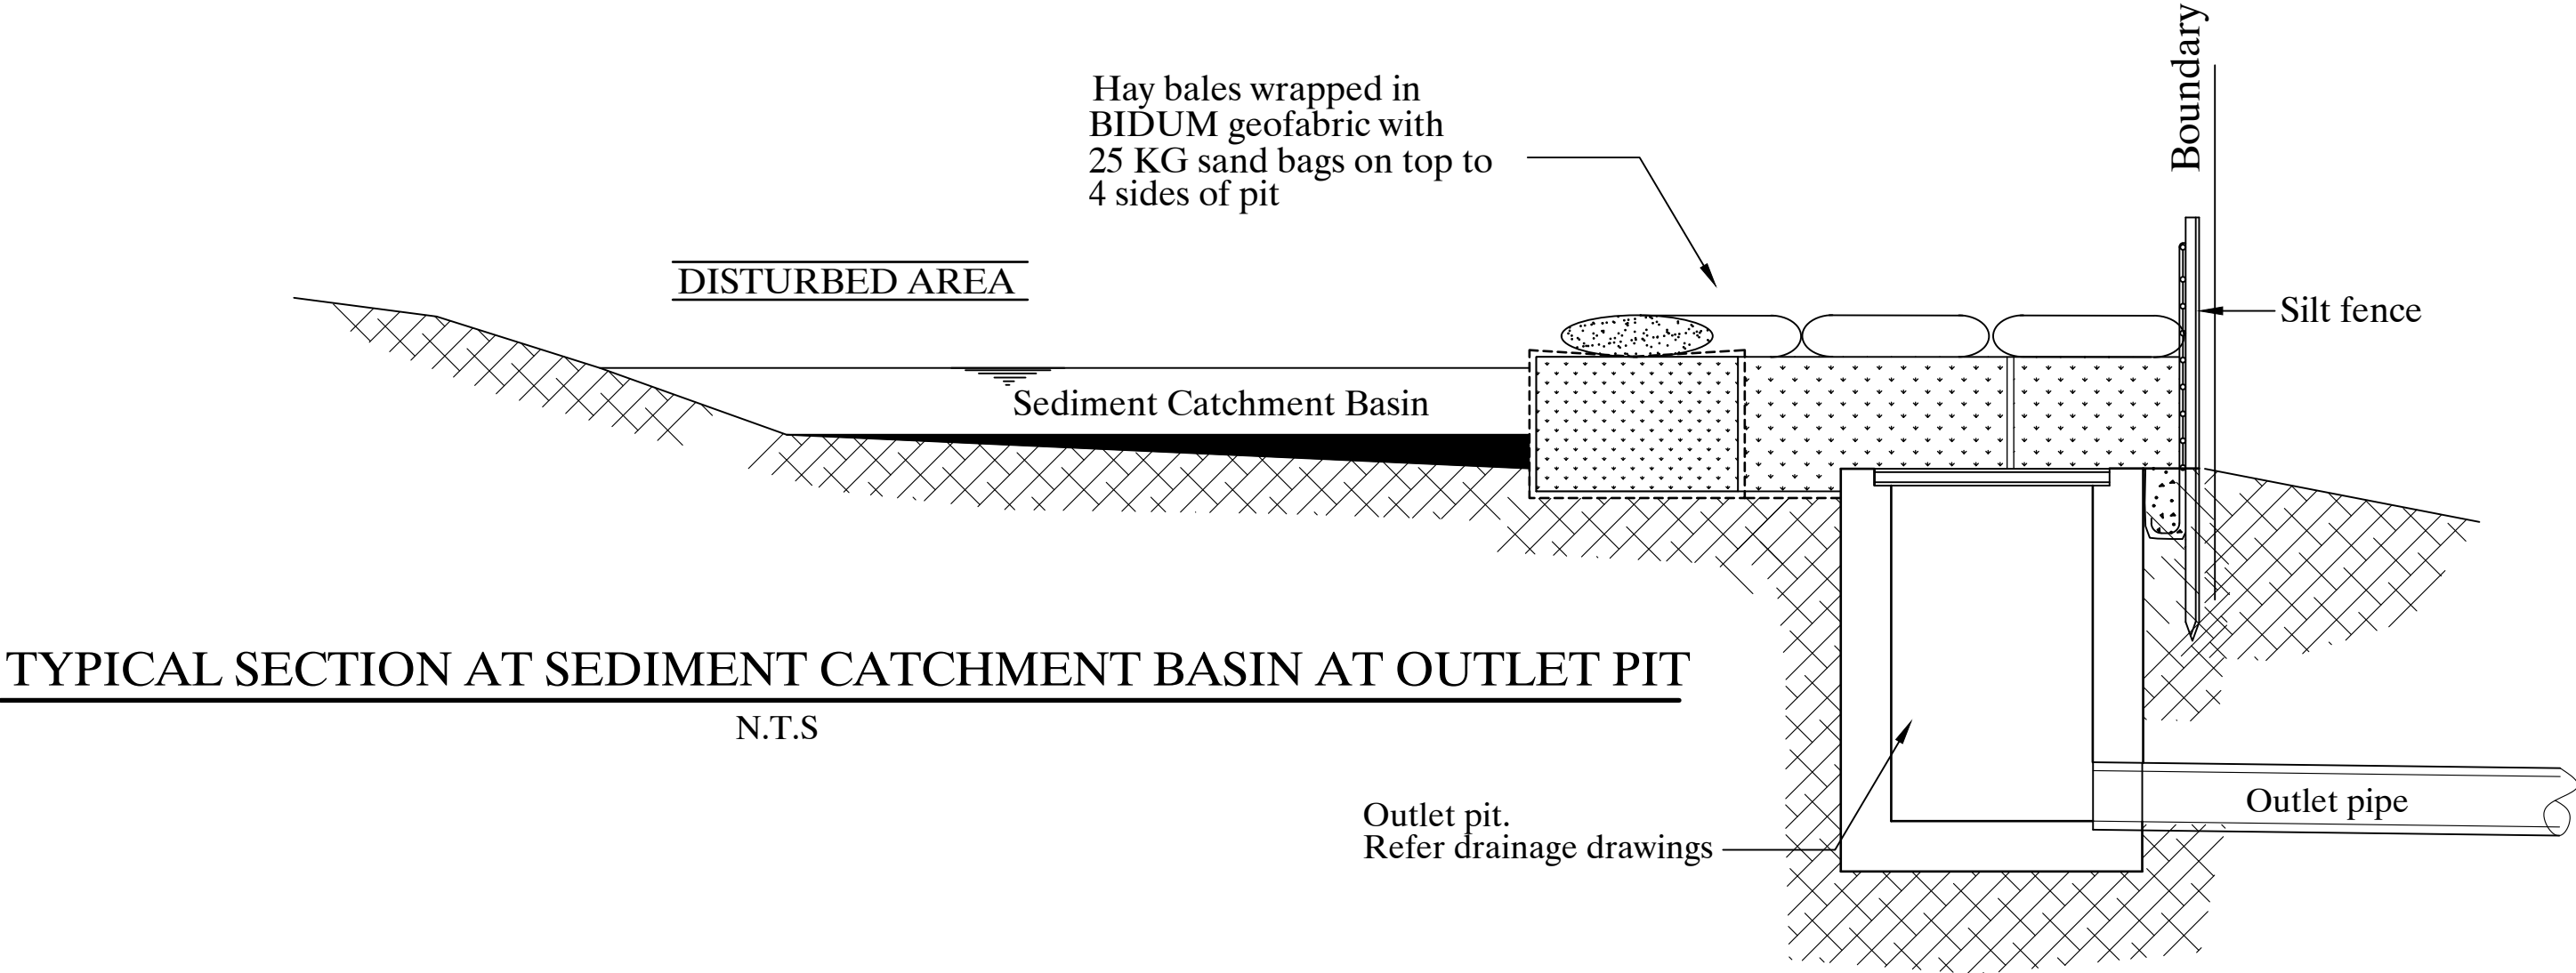

TYPICAL SECTION AT SEDIMENT CATCHMENT BASIN AT OUTLET PIT
N.T.S

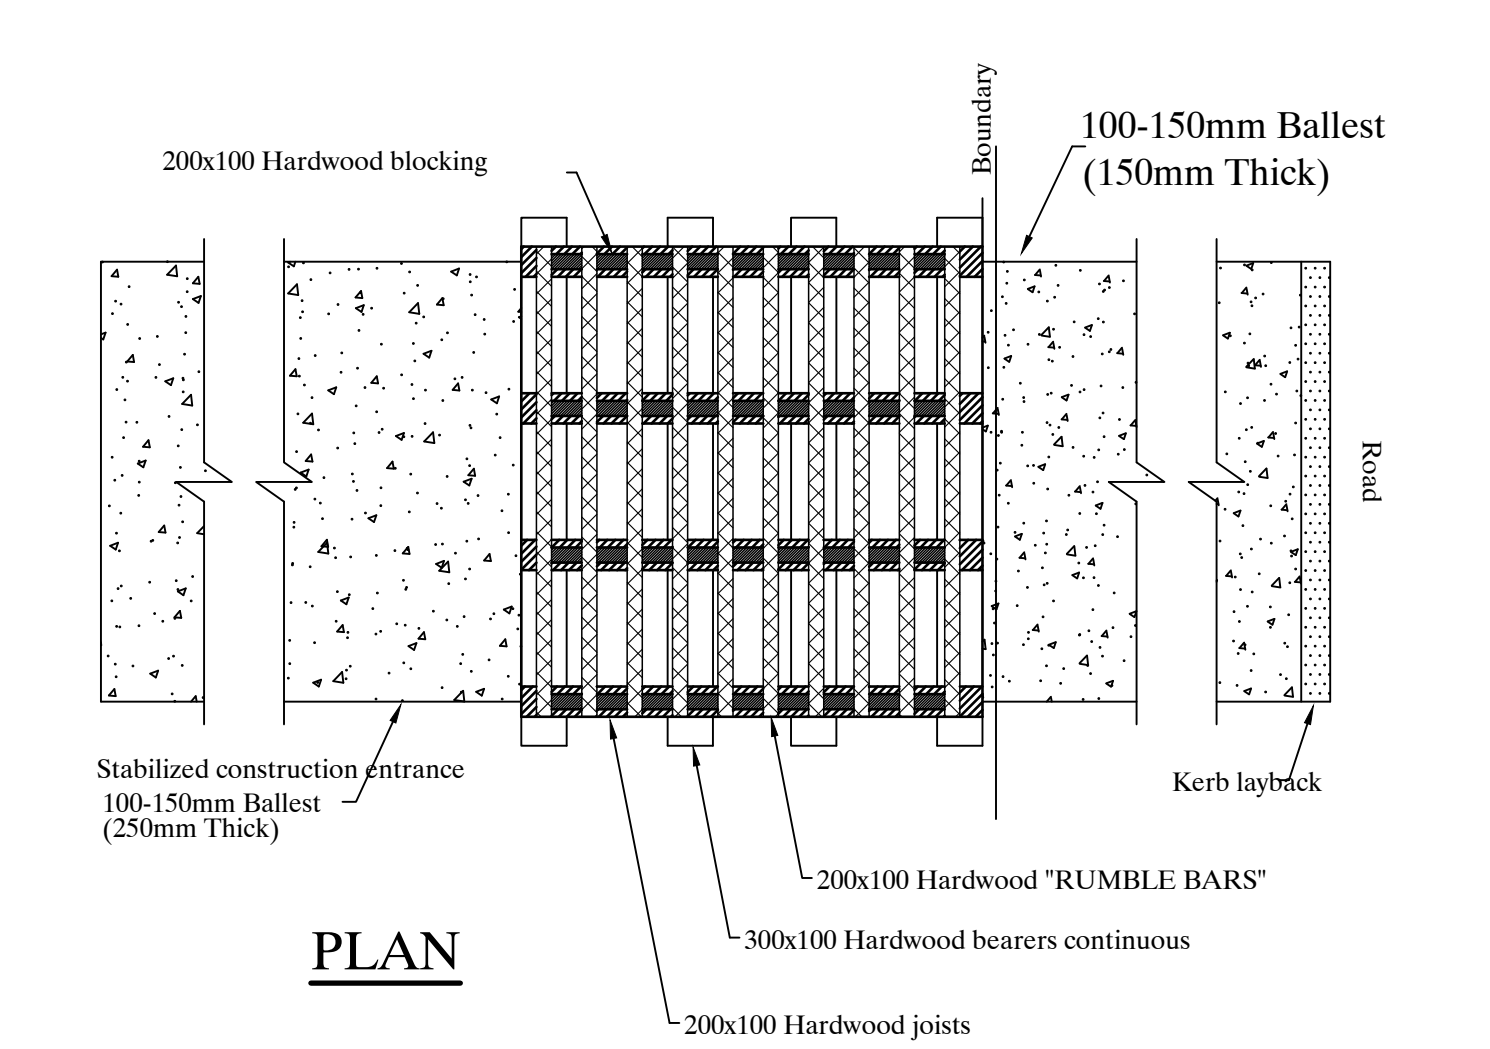


PLAN

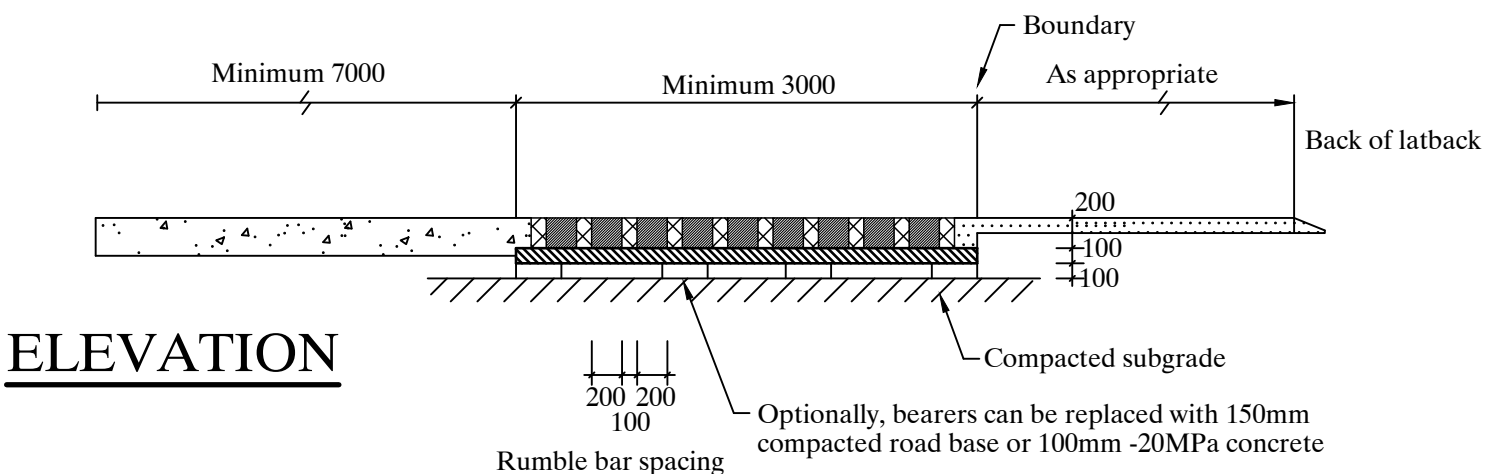


ELEVATION

WHEEL RUMBLE DETAIL
CONSTRUCTION ENTRY / EXIT
N.T.S


Entry / exit to be located in position of future driveway

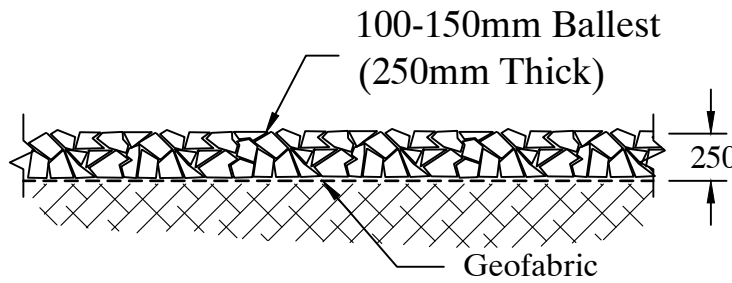


TYPICAL SECTION OF
STABILIZED CONSTRUCTION ENTRANCE
N.T.S

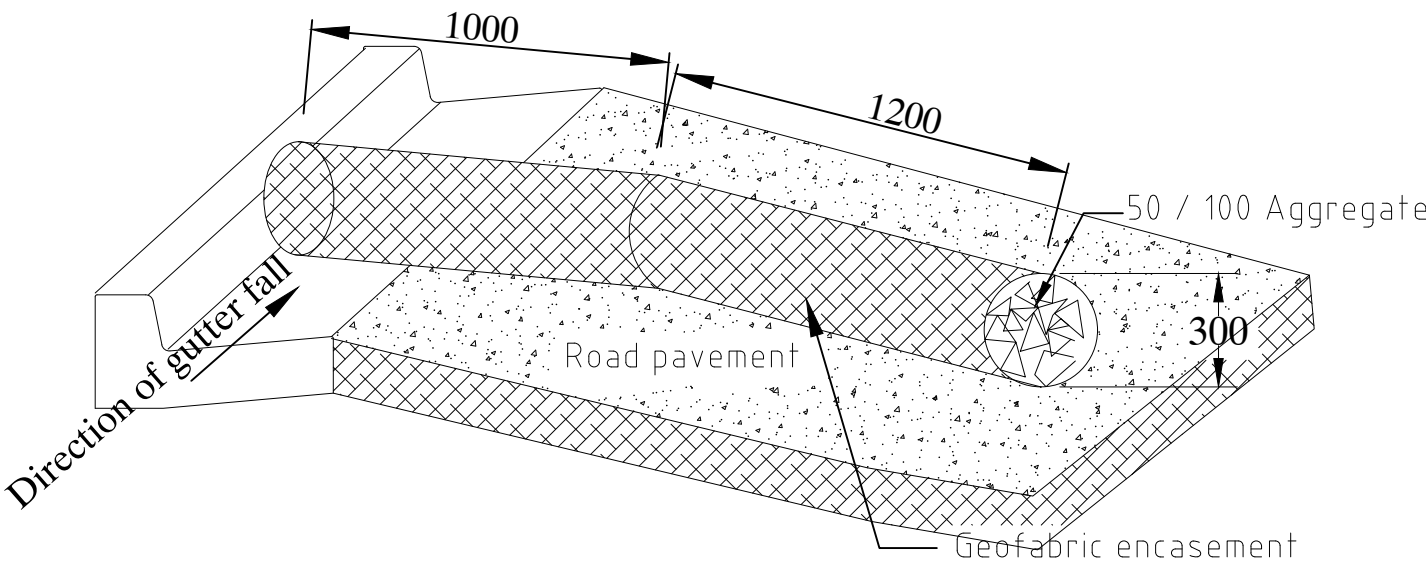


TYPICAL SECTION OF FILTER SOCK
N.T.S.

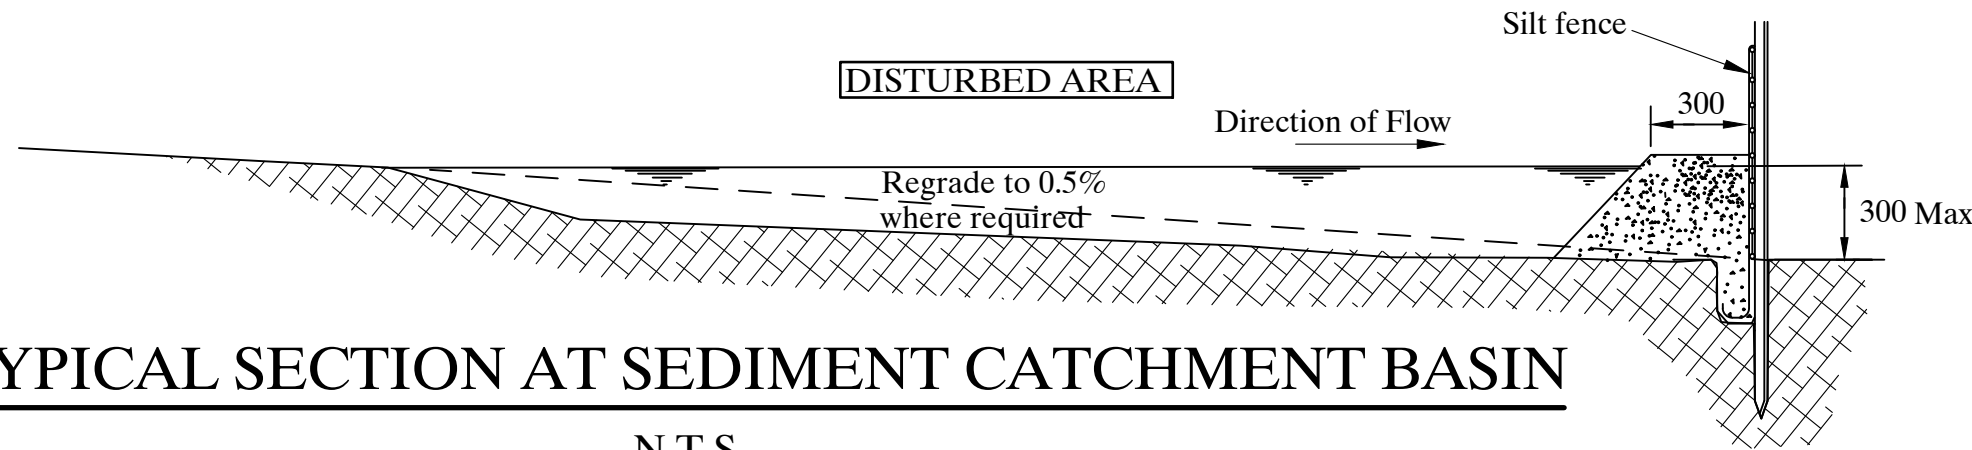

TYPICAL SECTION AT SEDIMENT CATCHMENT BASIN
N.T.S

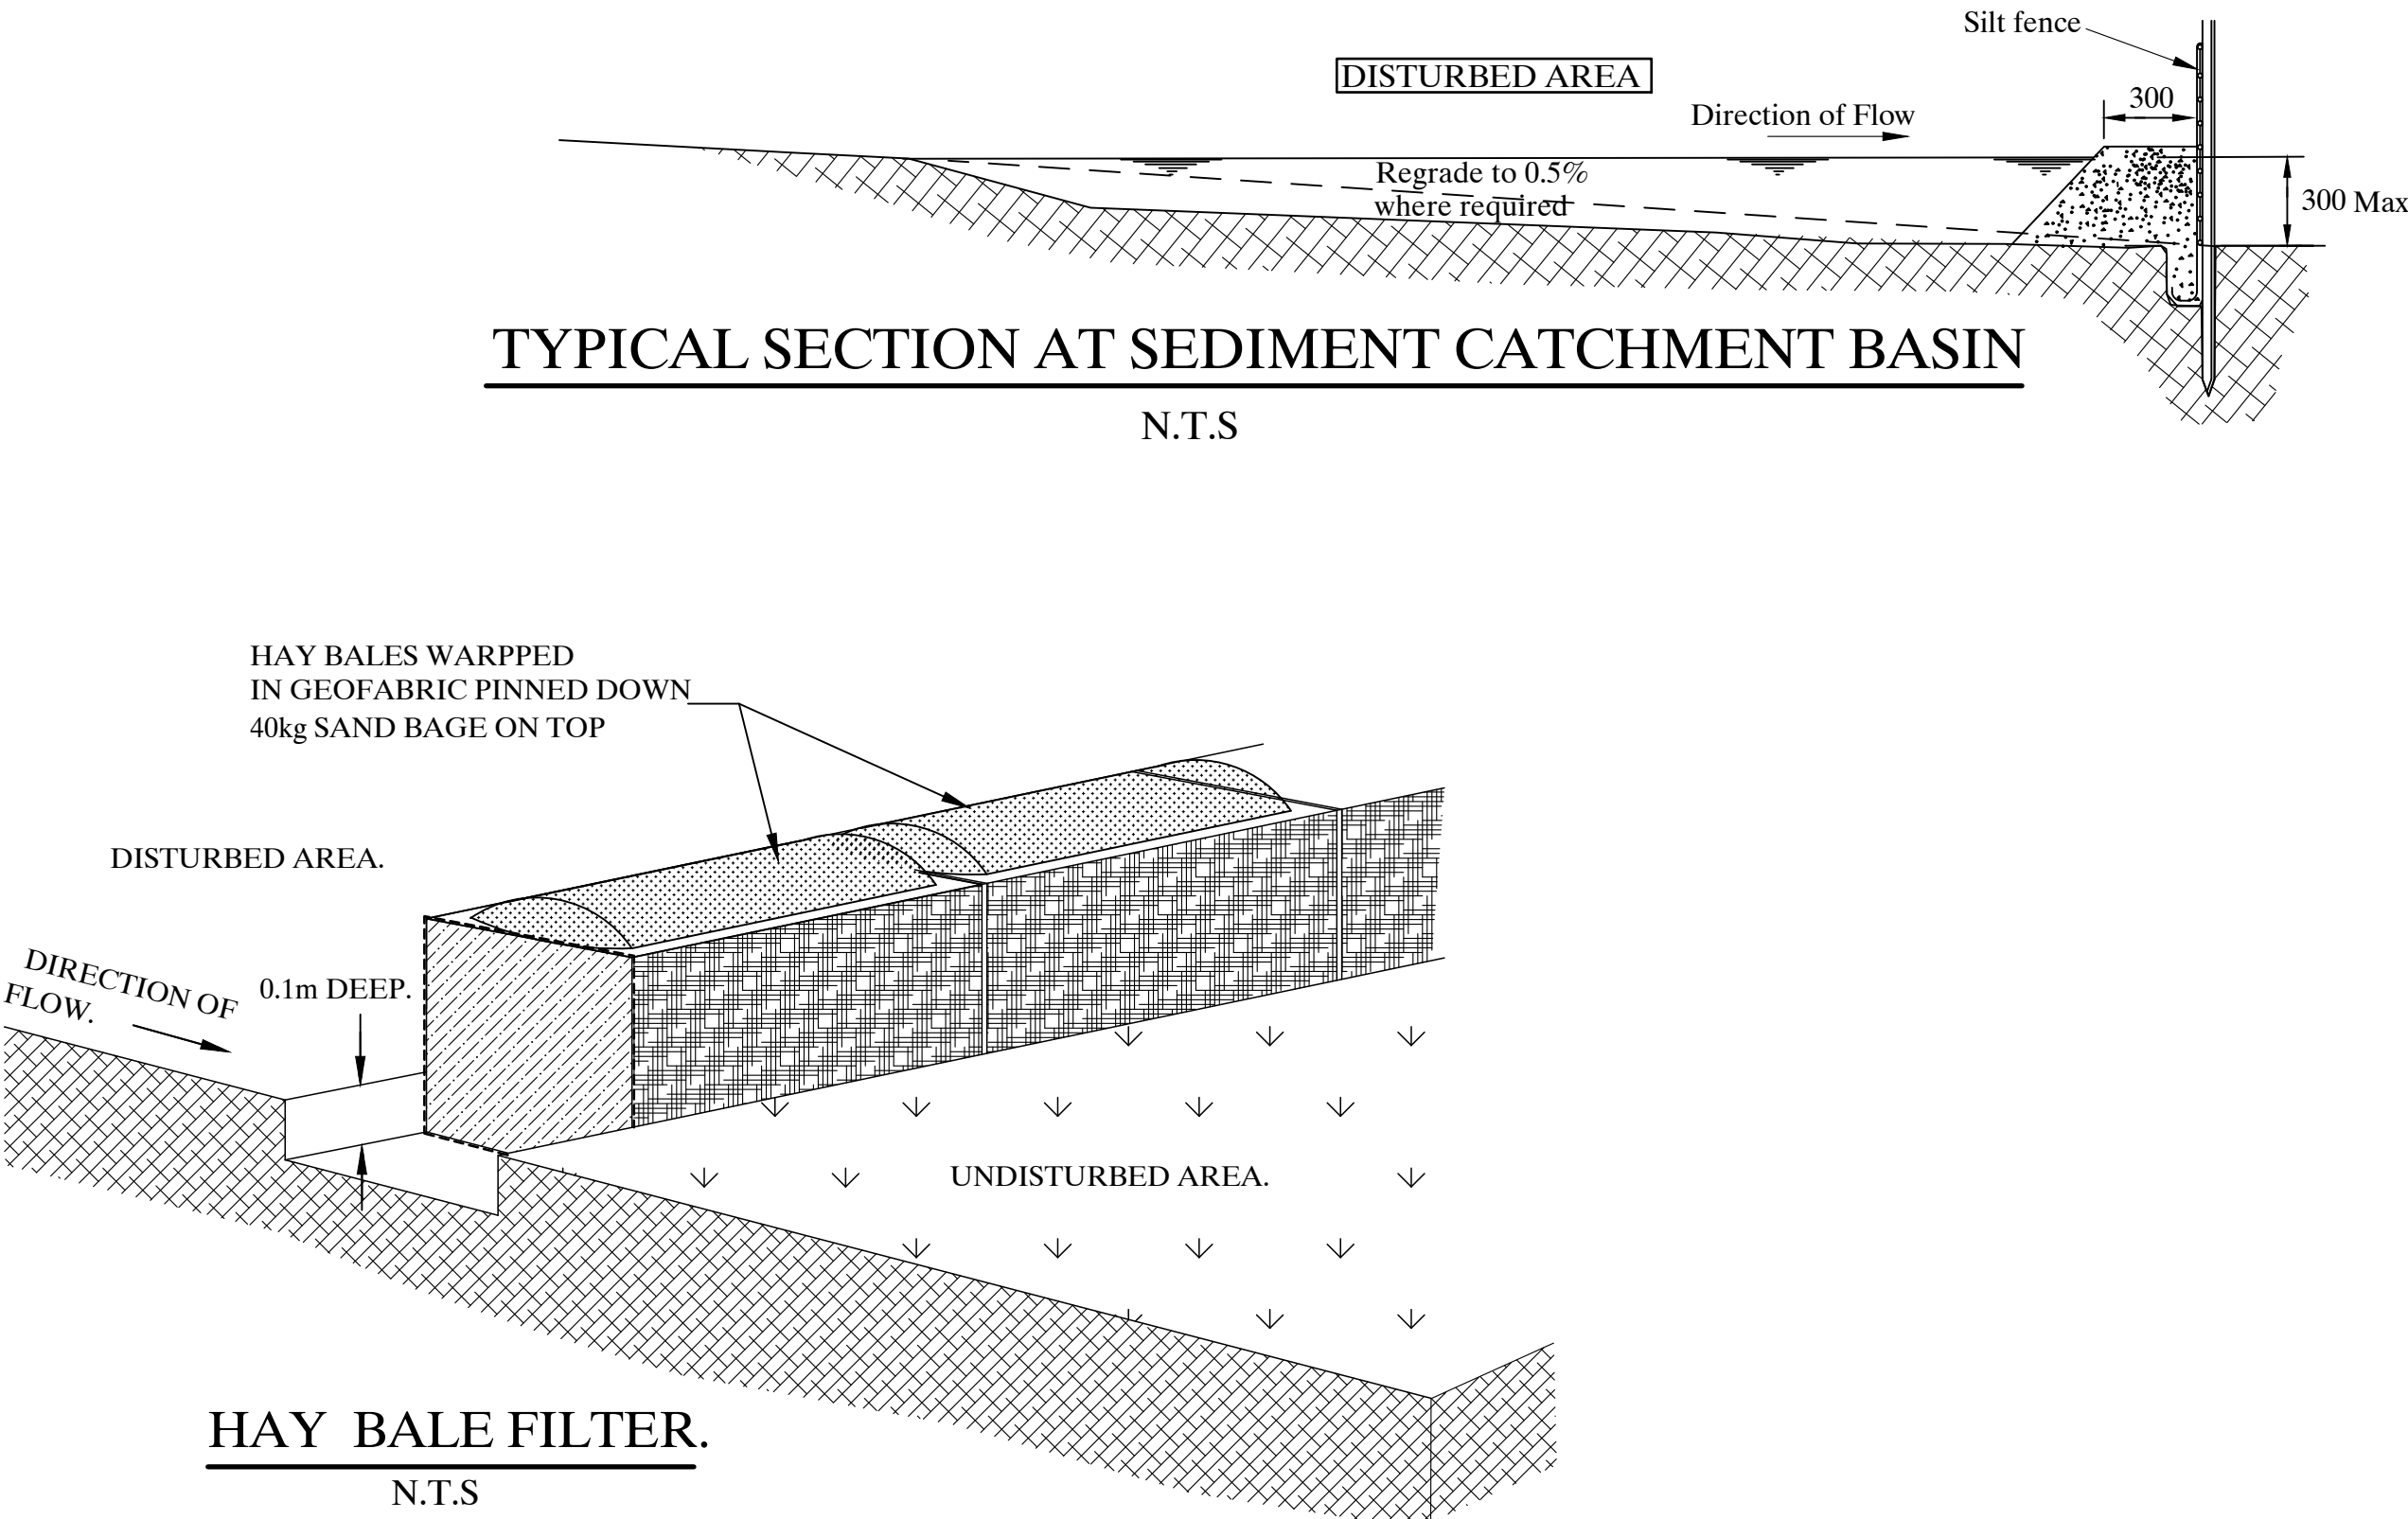

HAY BALE FILTER.
N.T.S

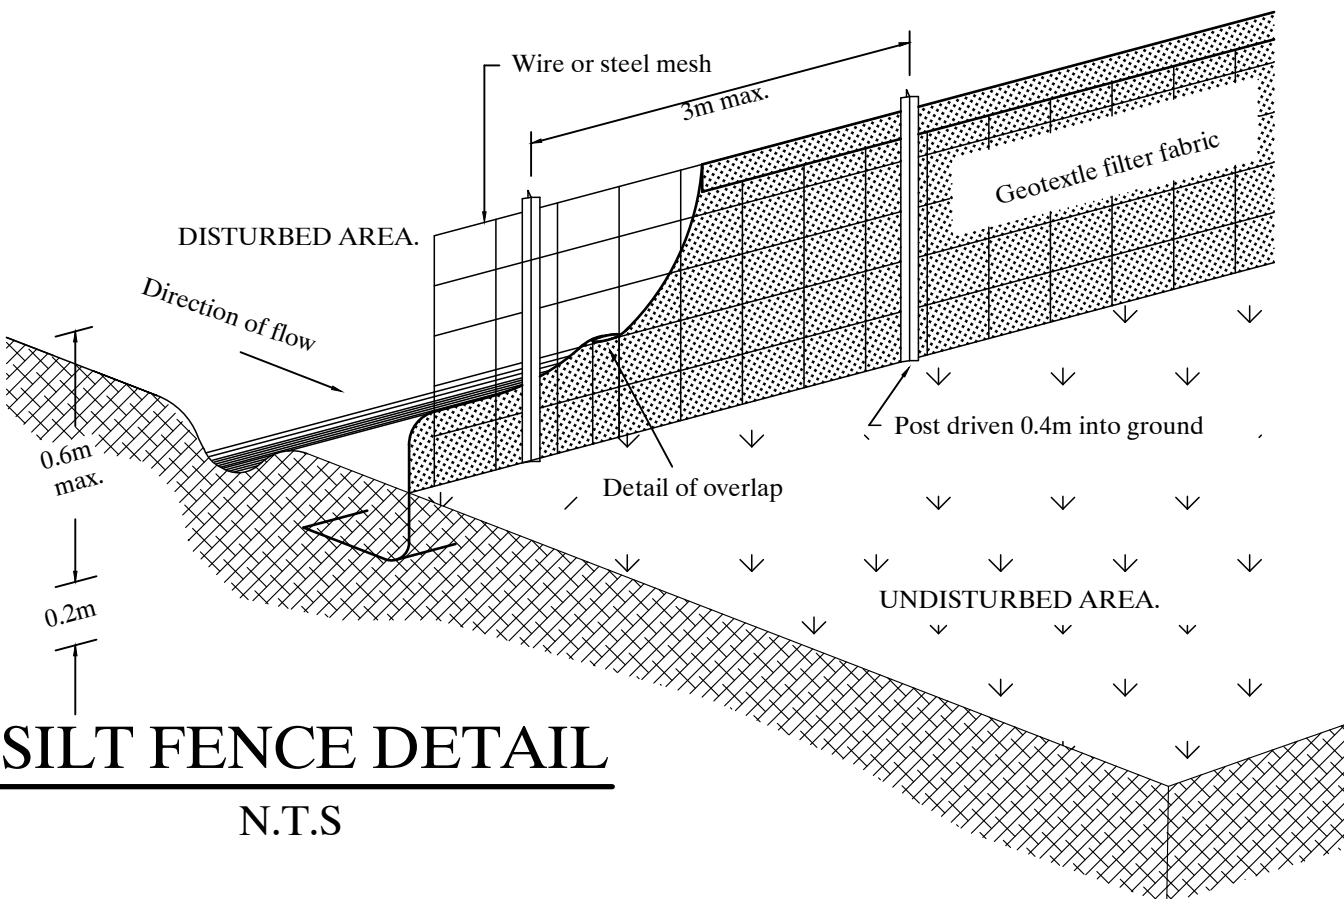

SILT FENCE DETAIL
N.T.S

A	FOR SECTION 4.55 APPROVAL	05/04/22
Revision	Details	Date
PROPOSED RESIDENTIAL DEVELOPMENT AT 78 MARSHALL ST. BANKSTOWN NSW		
BURGESS, ARNOTT & GRAVA PTY. LTD. CONSULTING STRUCTURAL, CIVIL & HYDRAULIC ENGINEERS UNIT 10/38 BROOKHOLLOW AVE, NORWEST 2153. P.O. BOX 7499 Ph. 9451 4411 Fax. 9975 2274 email rob@gravaconsulting.com.au		
Title SITE SOIL AND WATER MANAGEMENT DETAILS SHEET		
Checked	Scale	Date
R. Grava	As shown	Apr. 2022
Approved by	Drawing 2 in set of 2	
Chartered Engineer	Drawing size A1	