


Site Calculations	
SITE AREA	2,041.08m <sup>2</sup>
EXISTING FLOOR AREA	0.00m <sup>2</sup>
PROPOSED AREA	354.57m <sup>2</sup>

Notes	
1	3 x 22500ltr tanks on house DA -31.213639, 150.819206
2	Proposed Dwelling DA Approved -31.213571, 150.819303



Disrupted by Canibuild.

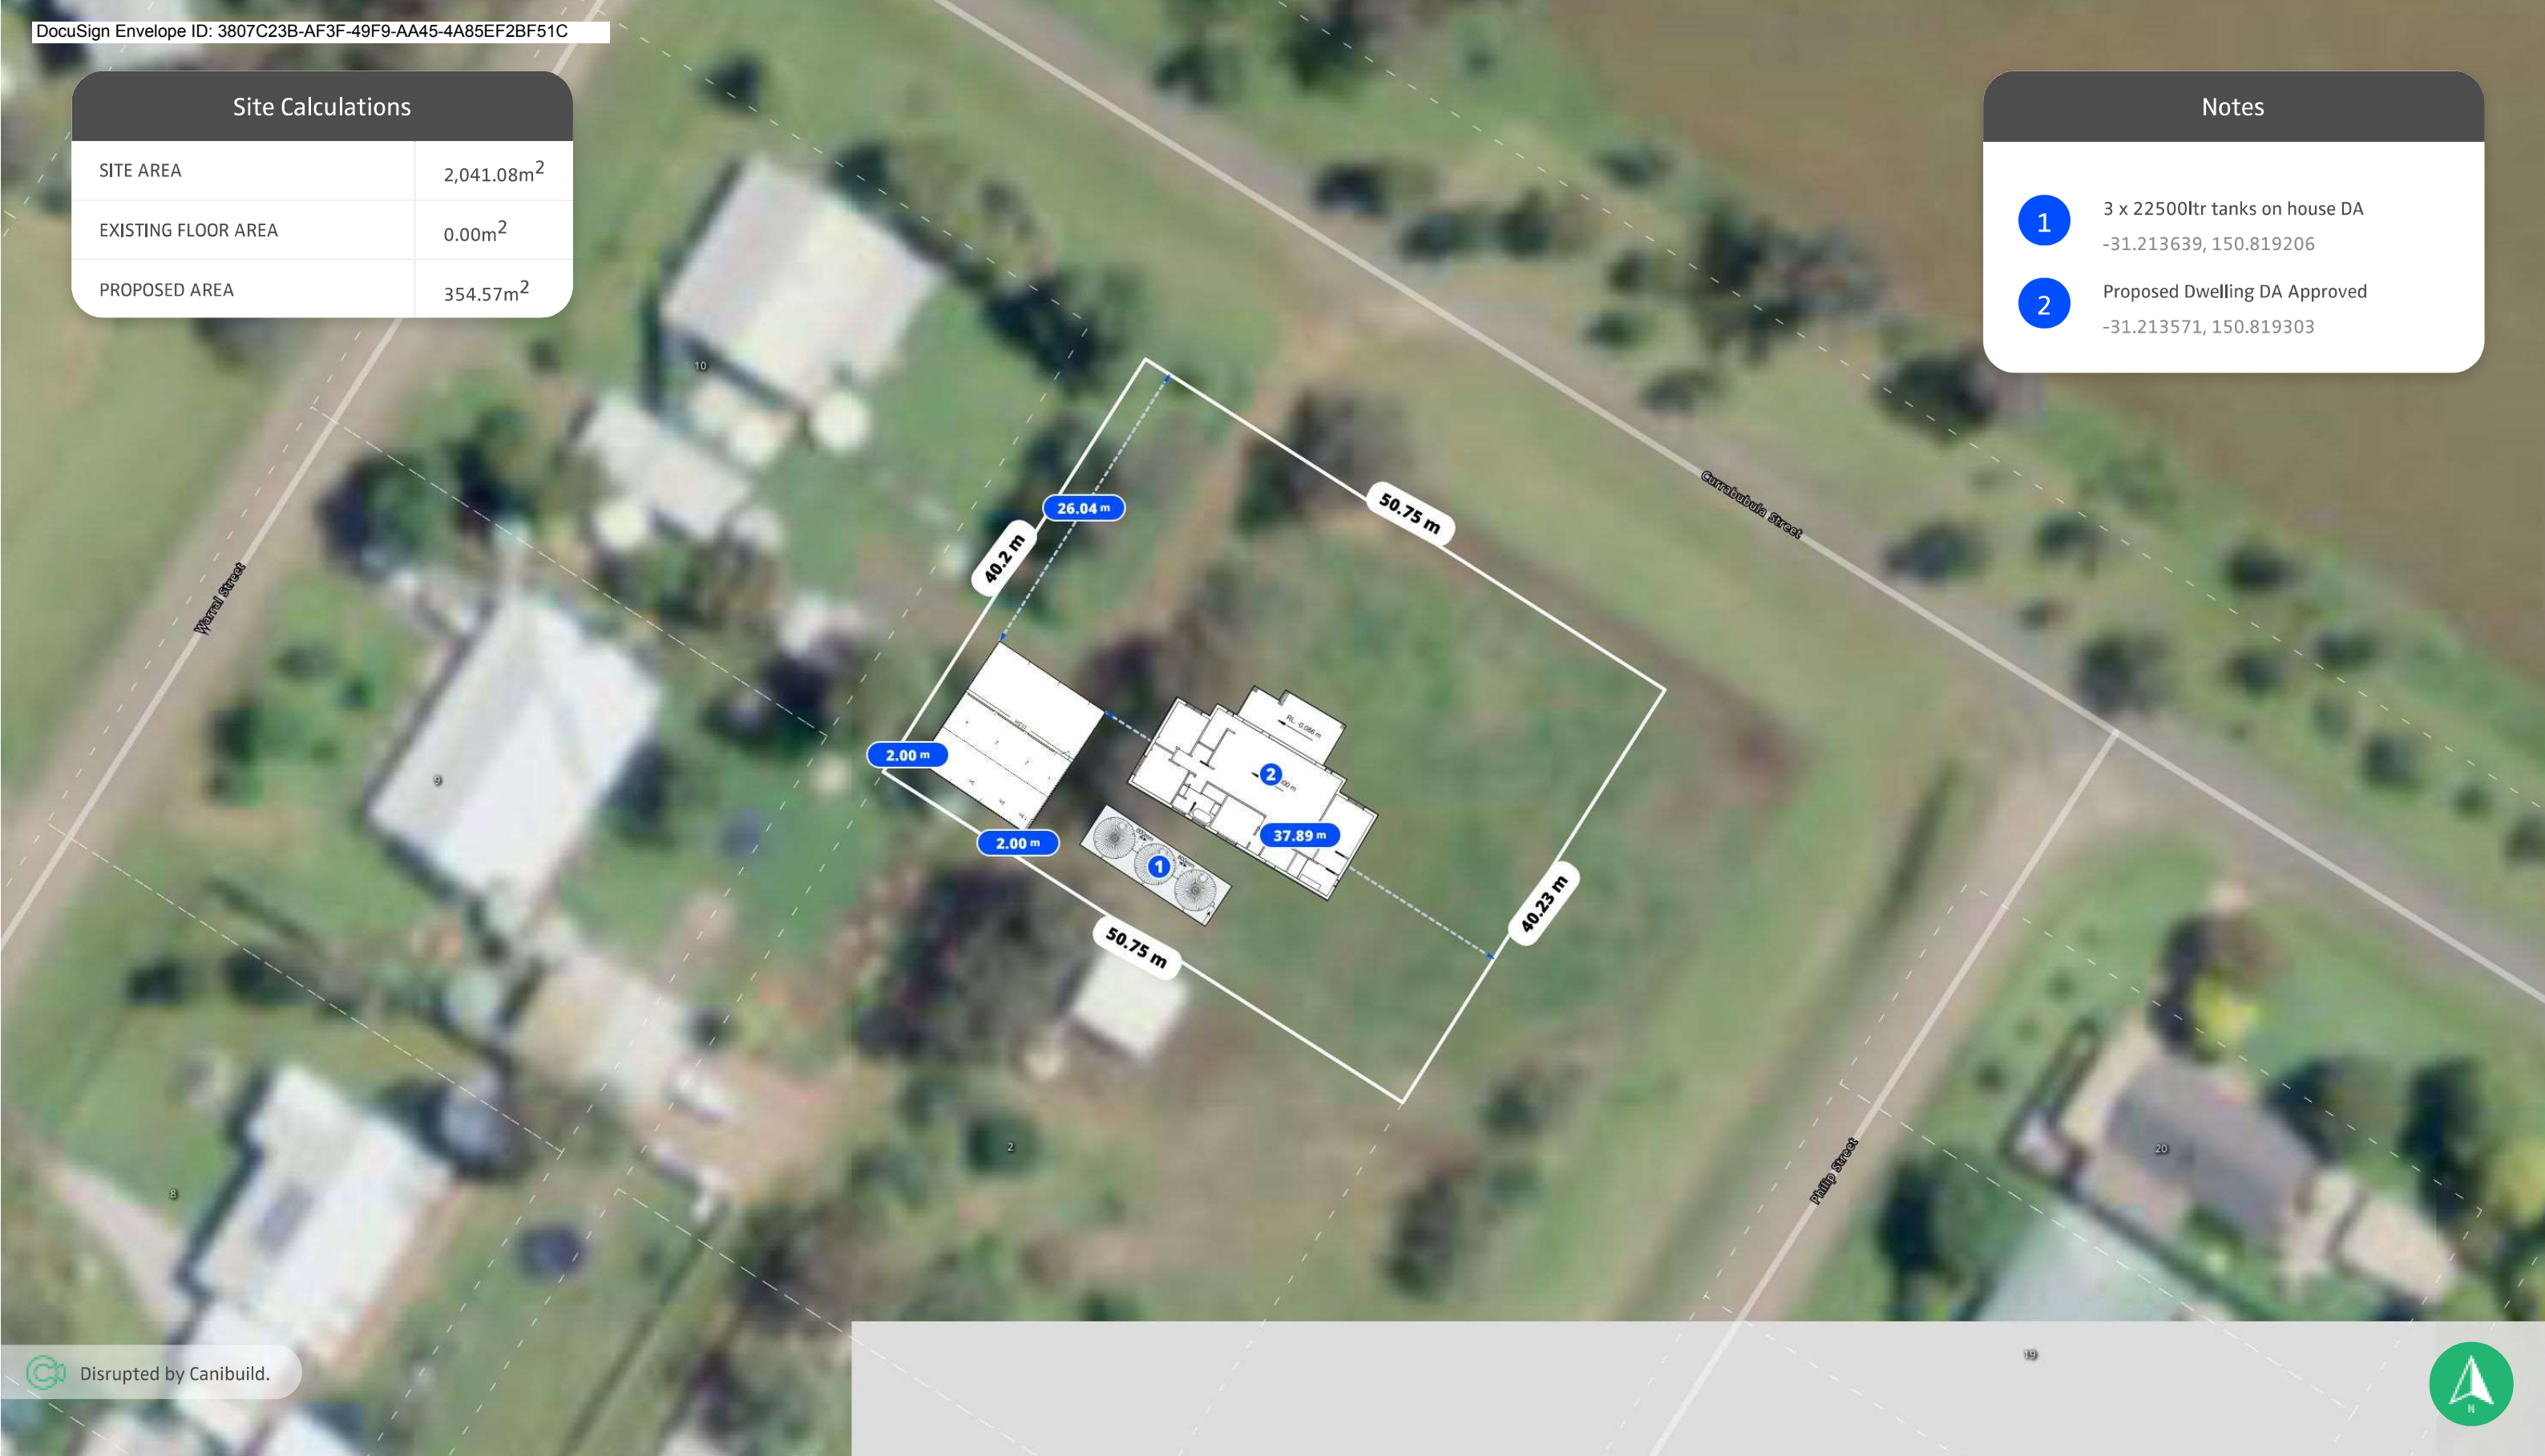

Client Name	Client Email	Client Phone	Signature	Client Name	Client Email	Client Phone	Signature	
<div><div>COPYRIGHT STATEMENT</div><div>This plan always remains the copyright of designer &amp; shall not be used other than for the project work intended without written authority. No part may be produced by any other exclusive right be exercised without permission legal enforcement will be taken on copyright infringement.</div><div>DISCLAIMER</div><div>This is not an official document, and may not comply with current laws or industry standards. You should make your own enquiries and seek independent advice from relevant industry professionals before acting or relying on the contents of this document.</div><div>ALL DIMENSIONS ARE IN METRES. DO NOT SCALE FROM PLANS.</div></div>								
	DATE	DESCRIPTION	REV	USER	Sales Person Lisa Temple Phone +61409846721 lisa@greatvaluegarages.com.au	SHEET NAME		JOB NO:
	16/05/2022	Site Plan Generated	1	L.T		Site Plan		327468
					PROPERTY DETAILS 29 Philip St, Duri, NSW 2344, Australia Lot/DP: 1/2/DP758368	DESIGN NAME:		SHEET NO:
						Byrnes Shed 57954 29 Philip Street Duri		1
				SCALE:		REV NO:	DATE:	
					1:500 @A3	1	16/05/2022	

DS  
SRB

DS  
DFB



Site Calculations	
SITE AREA	2,041.08m <sup>2</sup>
EXISTING FLOOR AREA	0.00m <sup>2</sup>
PROPOSED AREA	354.57m <sup>2</sup>



Disrupted by Canibuild.



Client Name	Client Email	Client Phone	Signature	Client Name	Client Email	Client Phone	Signature
-------------	--------------	--------------	-----------	-------------	--------------	--------------	-----------

<b>COPYRIGHT STATEMENT</b> This plan always remains the copyright of designer & shall not be used other than for the project work intended without written authority. No part may be produced by any other exclusive right be exercised without permission legal enforcement will be taken on copyright infringement.  <b>DISCLAIMER</b> This is not an official document, and may not comply with current laws or industry standards. You should make your own enquiries and seek independent advice from relevant industry professionals before acting or relying on the contents of this document.  <b>ALL DIMENSIONS ARE IN METRES. DO NOT SCALE FROM PLANS.</b>	DATE	DESCRIPTION	REV	USER	<b>Sales Person</b> Lisa Temple <b>Phone</b> +61409846721 lisa@greatvaluegarages.com.au	SHEET NAME <b>Site Plan</b>		JOB NO: <b>327468</b>
	16/05/2022	Site Plan Generated	1	L.T		DESIGN NAME: <b>Byrnes Shed 57954 29 Philip Street Duri</b>		SHEET NO: <b>1</b>
					<b>PROPERTY DETAILS</b> <b>29 Philip St, Duri, NSW 2344, Australia</b> <b>Lot/DP: 1/2/DP758368</b>	SCALE: <b>1:200 @A3</b>	REV NO: <b>1</b>	DATE: <b>16/05/2022</b>





Disrupted by Canibuild.



Client Name	Client Email	Client Phone	Signature	Client Name	Client Email	Client Phone	Signature	
<div><div>COPYRIGHT STATEMENT</div><div>This plan always remains the copyright of designer &amp; shall not be used other than for the project work intended without written authority. No part may be produced by any other exclusive right be exercised without permission legal enforcement will be taken on copyright infringement.</div><div>DISCLAIMER</div><div>This is not an official document, and may not comply with current laws or industry standards. You should make your own enquiries and seek independent advice from relevant industry professionals before acting or relying on the contents of this document.</div><div>ALL DIMENSIONS ARE IN METRES. DO NOT SCALE FROM PLANS.</div></div>								
	DATE	DESCRIPTION	REV	USER	Sales Person Lisa Temple Phone +61409846721 lisa@greatvaluegarages.com.au	SHEET NAME Site Plan		JOB NO: 327468
	16/05/2022	Site Plan Generated	1	L.T				
					PROPERTY DETAILS 29 Philip St, Duri, NSW 2344, Australia Lot/DP: 1/2/DP758368	DESIGN NAME: Byrnes House		SHEET NO: 1
				SCALE: 1:100 @A3		REV NO: 1	DATE: 16/05/2022	



 Disrupted by Canibuild.



Client Name	Client Email	Client Phone	Signature	Client Name	Client Email	Client Phone	Signature
-------------	--------------	--------------	-----------	-------------	--------------	--------------	-----------

<b>COPYRIGHT STATEMENT</b> This plan always remains the copyright of designer & shall not be used other than for the project work intended without written authority. No part may be produced by any other exclusive right be exercised without permission legal enforcement will be taken on copyright infringement.  <b>DISCLAIMER</b> This is not an official document, and may not comply with current laws or industry standards. You should make your own enquiries and seek independent advice from relevant industry professionals before acting or relying on the contents of this document.  <b>ALL DIMENSIONS ARE IN METRES. DO NOT SCALE FROM PLANS.</b>	DATE	DESCRIPTION	REV	USER	Sales Person Lisa Temple Phone +61409846721 lisa@greatvaluegarages.com.au	SHEET NAME <b>Site Plan</b>		JOB NO: <b>327468</b>
	16/05/2022	Site Plan Generated	1	L.T		DESIGN NAME: <b>Byrnes Shed 57954 29 Philip Street Duri</b>		SHEET NO: <b>1</b>
					PROPERTY DETAILS <b>29 Philip St, Duri, NSW 2344, Australia</b> <b>Lot/DP: 1/2/DP758368</b>	SCALE: <b>1:100 @A3</b>	REV NO: <b>1</b>	DATE: <b>16/05/2022</b>





Disrupted by Canibuild.



Client Name	Client Email	Client Phone	Signature	Client Name	Client Email	Client Phone	Signature	
<b>COPYRIGHT STATEMENT</b>  This plan always remains the copyright of designer & shall not be used other than for the project work intended without written authority. No part may be produced by any other exclusive right be exercised without permission legal enforcement will be taken on copyright infringement.  <b>DISCLAIMER</b>  This is not an official document, and may not comply with current laws or industry standards. You should make your own enquiries and seek independent advice from relevant industry professionals before acting or relying on the contents of this document.  <b>ALL DIMENSIONS ARE IN METRES. DO NOT SCALE FROM PLANS.</b>								
	DATE	DESCRIPTION	REV	USER	Sales Person Lisa Temple Phone +61409846721 lisa@greatvaluegarages.com.au	SHEET NAME  Site Plan		JOB NO:  327468
	16/05/2022	Site Plan Generated	1	L.T				
					PROPERTY DETAILS  29 Philip St, Duri, NSW 2344, Australia  Lot/DP: 1/2/DP758368	DESIGN NAME:  Rapidplas tanks		SHEET NO:  1
				SCALE:  1:100 @A3		REV NO:  1	DATE:  16/05/2022	