


PROPOSED 1 BEDROOM DWELLING

LOT-2 DP-1027037

283 Fishers Hill Rd Fishers Hill N.S.W. 2421

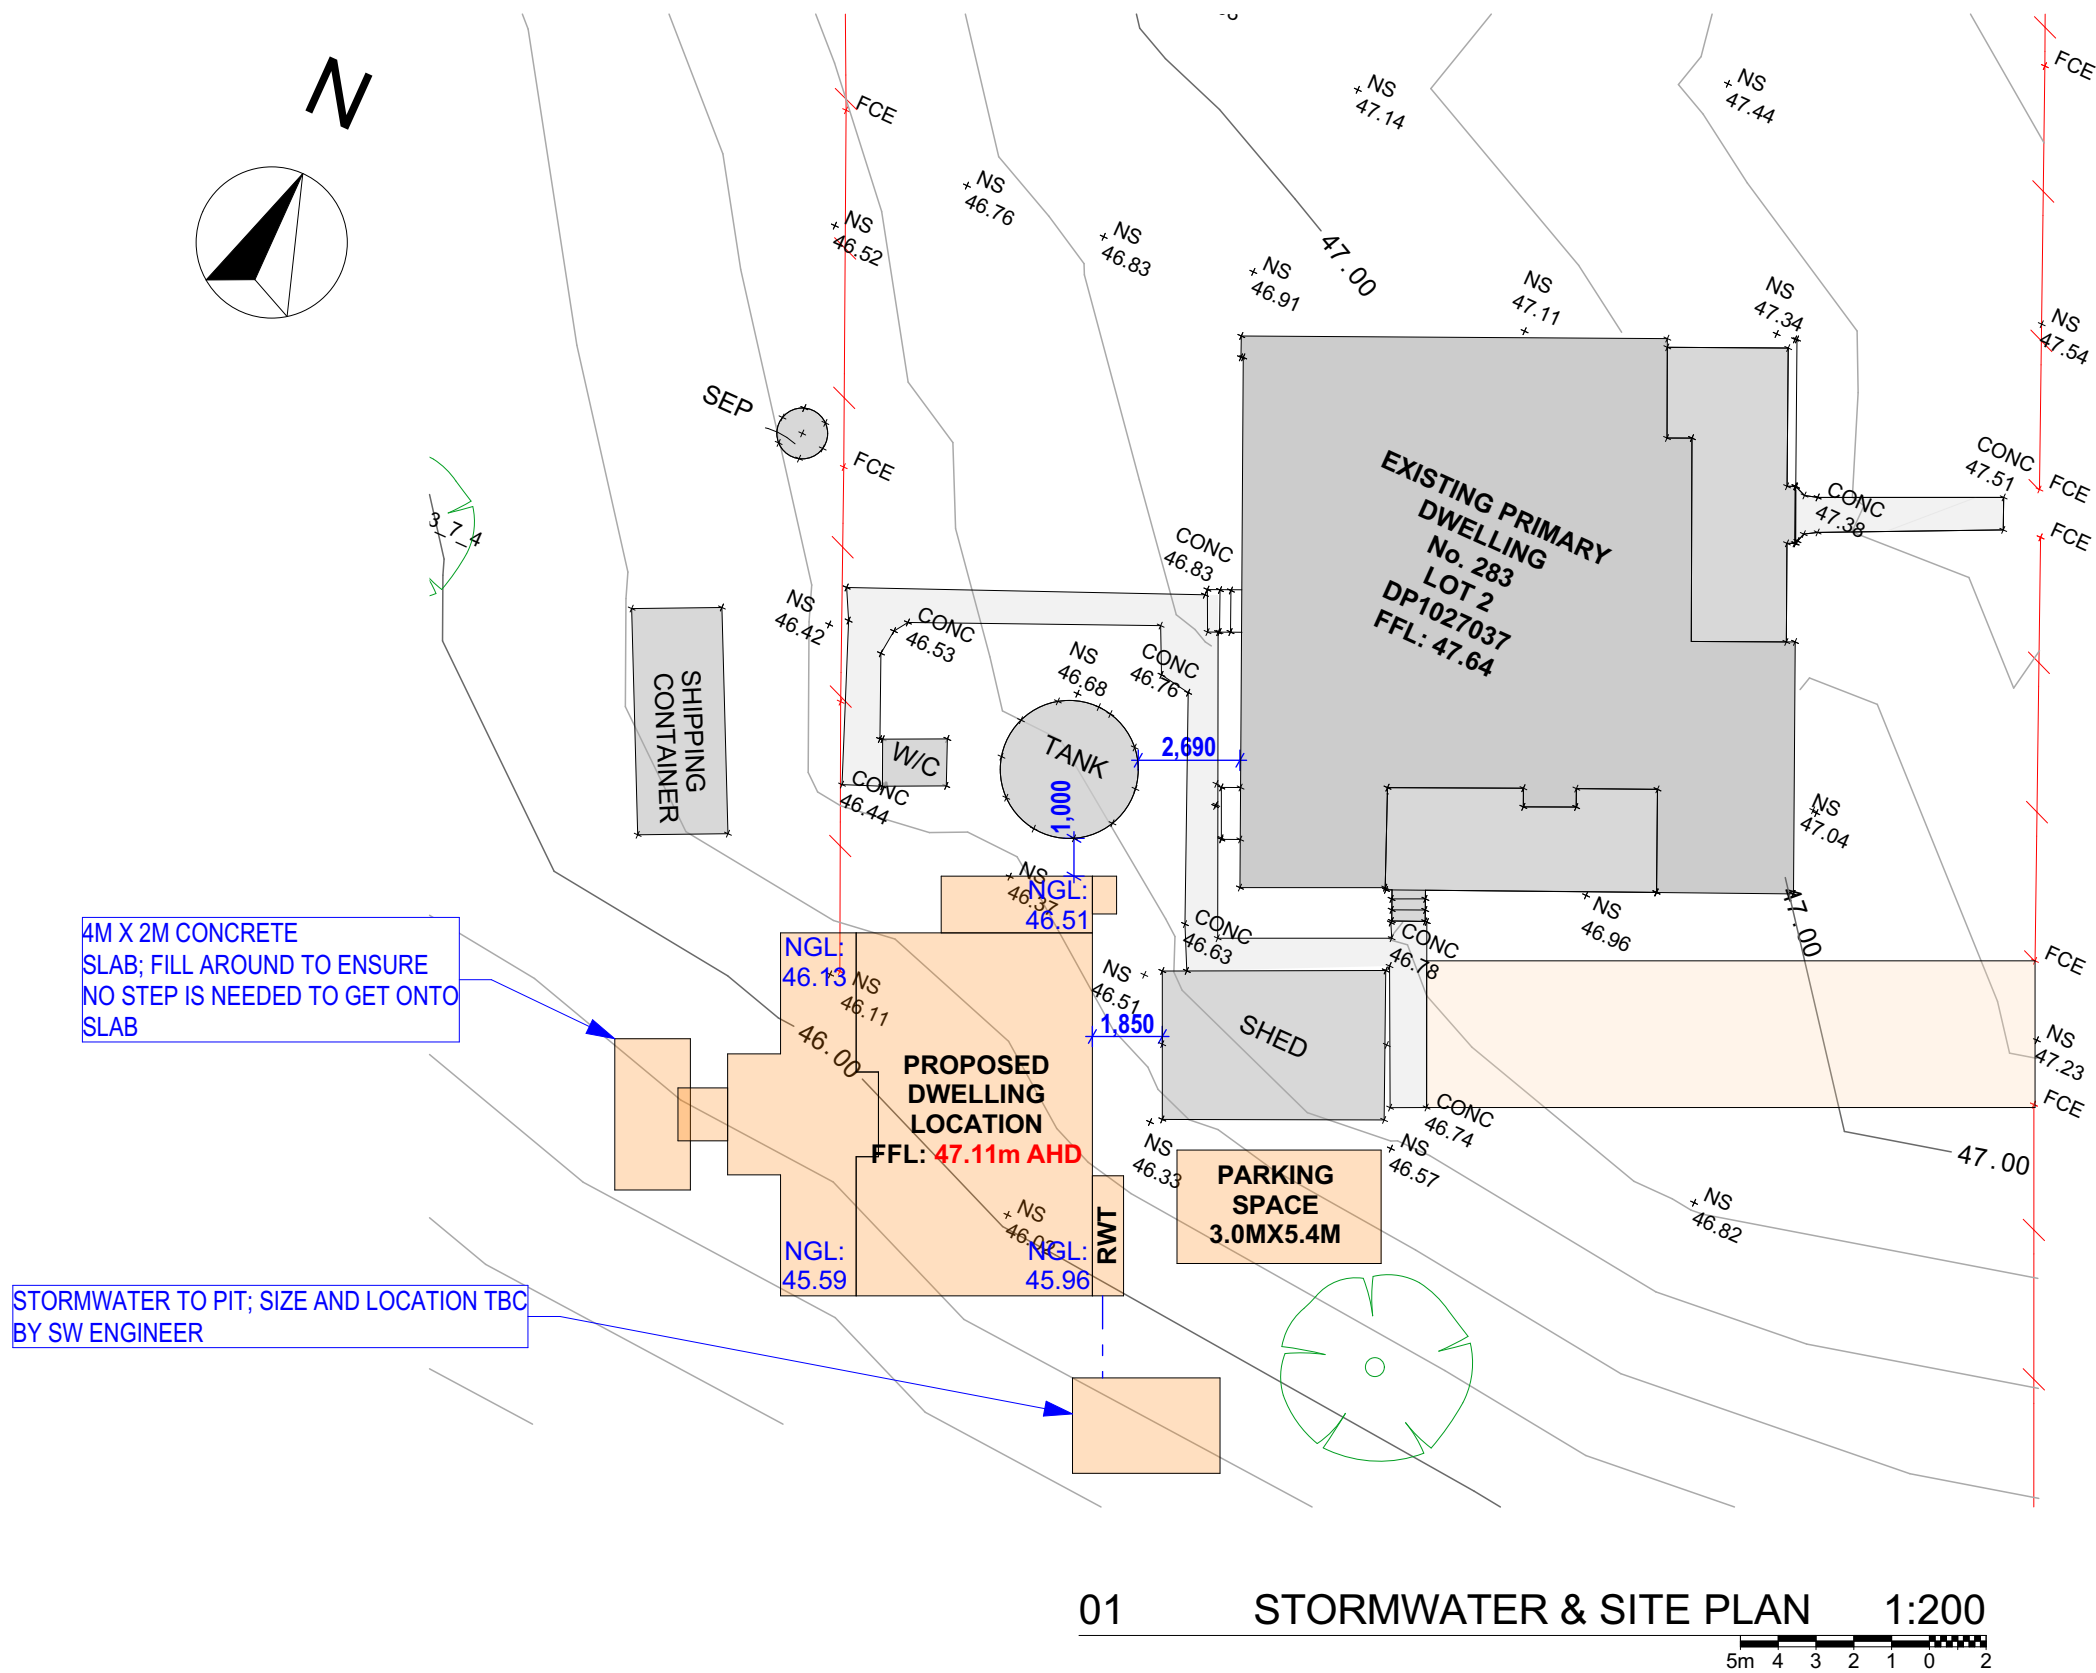

backyard grannys
NEWCASTLE • HUNTER • CENTRAL COAST
sales@backyardgrannys.com.au (02)49472800

COPYRIGHT ©
This Drawing is Copyright of Backyard Grannys Pty Ltd and may not be copied in whole or part or used other than the specific use. Not to be reproduced without the written consent of Backyard Grannys Pty Ltd.

Notification Plans
283 Fishers Hill Rd, Fishers Hill 2421
Lot No.2 DP1027037

Project ID.
A283FH-2421ALBA

Drawing Scale
As Noted @ A3

Date
26/04/2022


Status
NOTIFICATION

Sold By
S.S.


Drawing Title
SITE PLAN

Layout ID
00


Revision

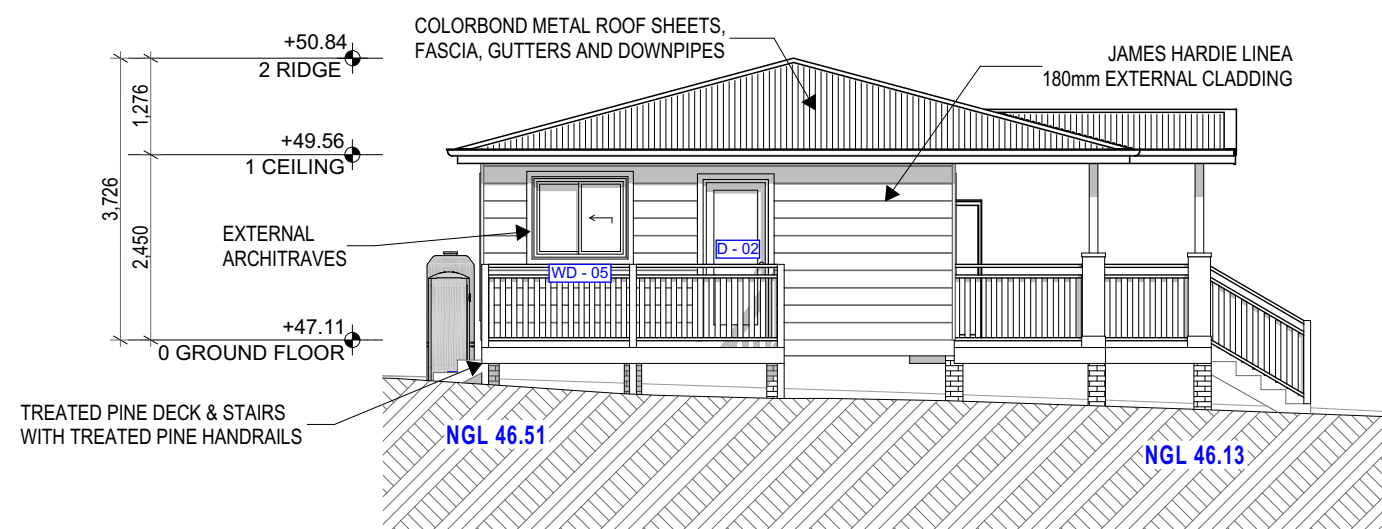



E-01 NORTH ELEVATION 1:100

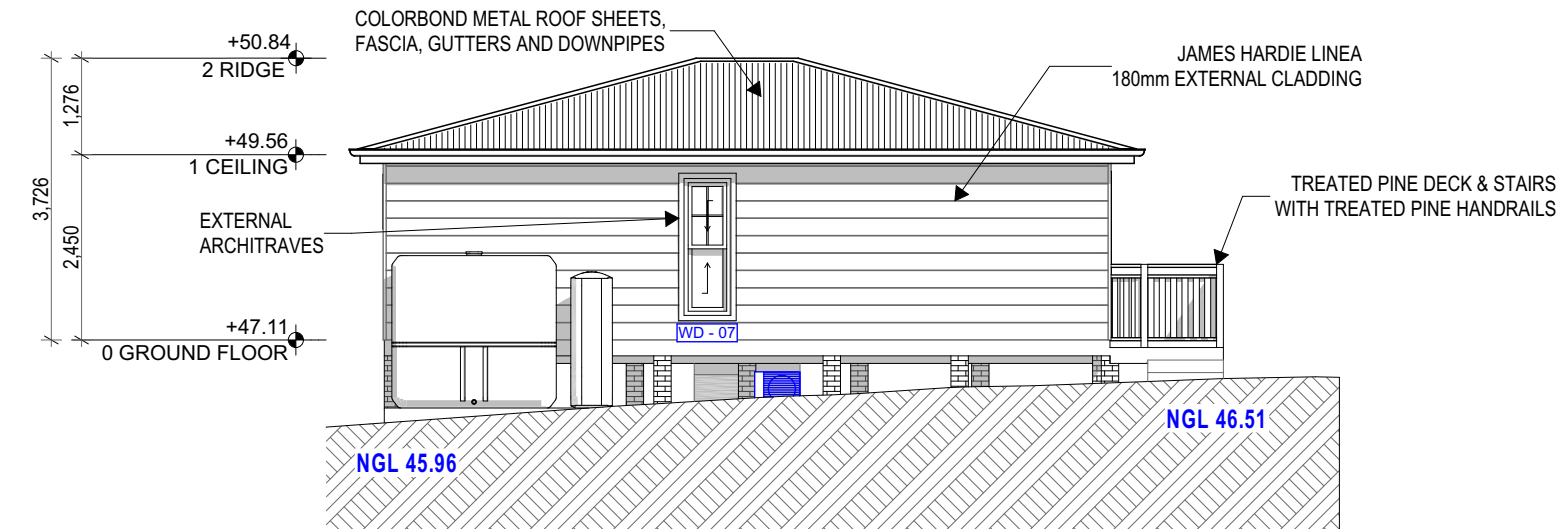

E-02 EAST ELEVATION 1:100

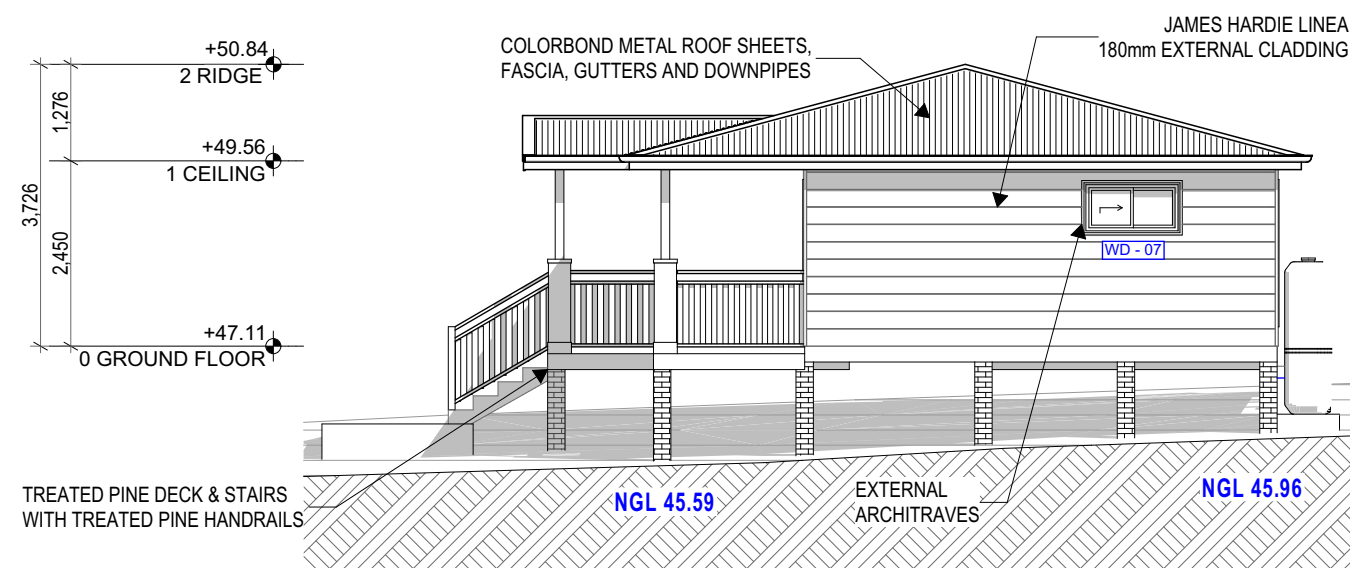

E-03 SOUTH ELEVATION 1:100

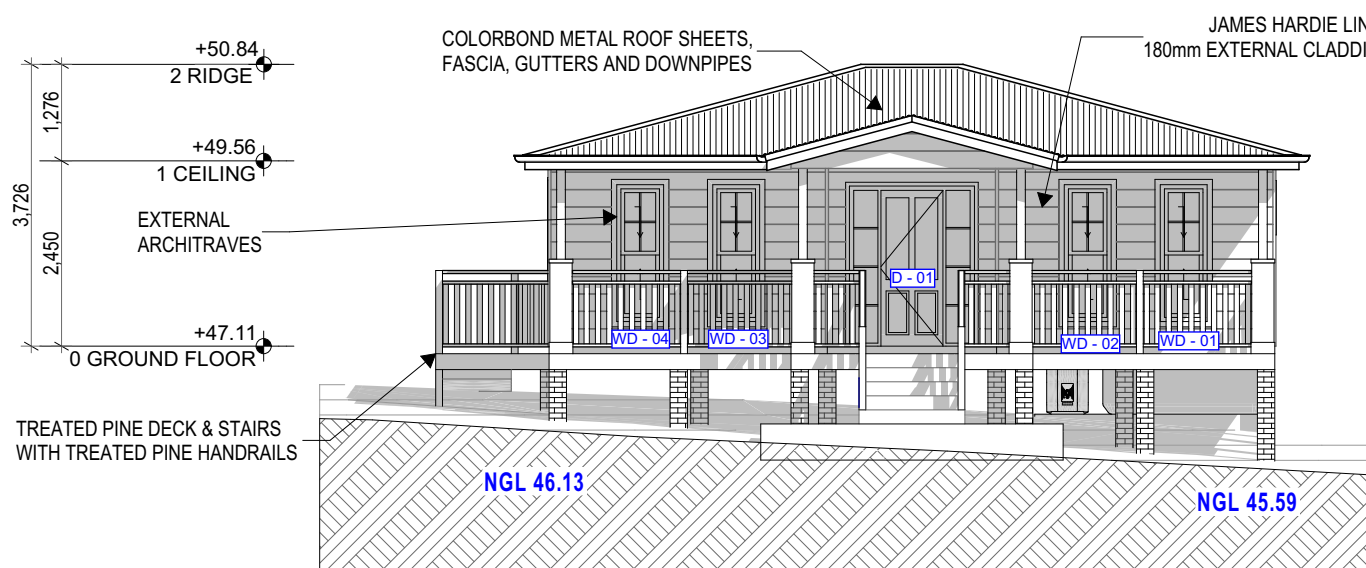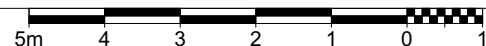

E-04 WEST ELEVATION 1:100