


Site Calculations	
SITE AREA	61,660.39m ²
EXISTING FLOOR AREA	234.18m ²
PROPOSED AREA	288.00m ²



Disrupted by Canibuild.

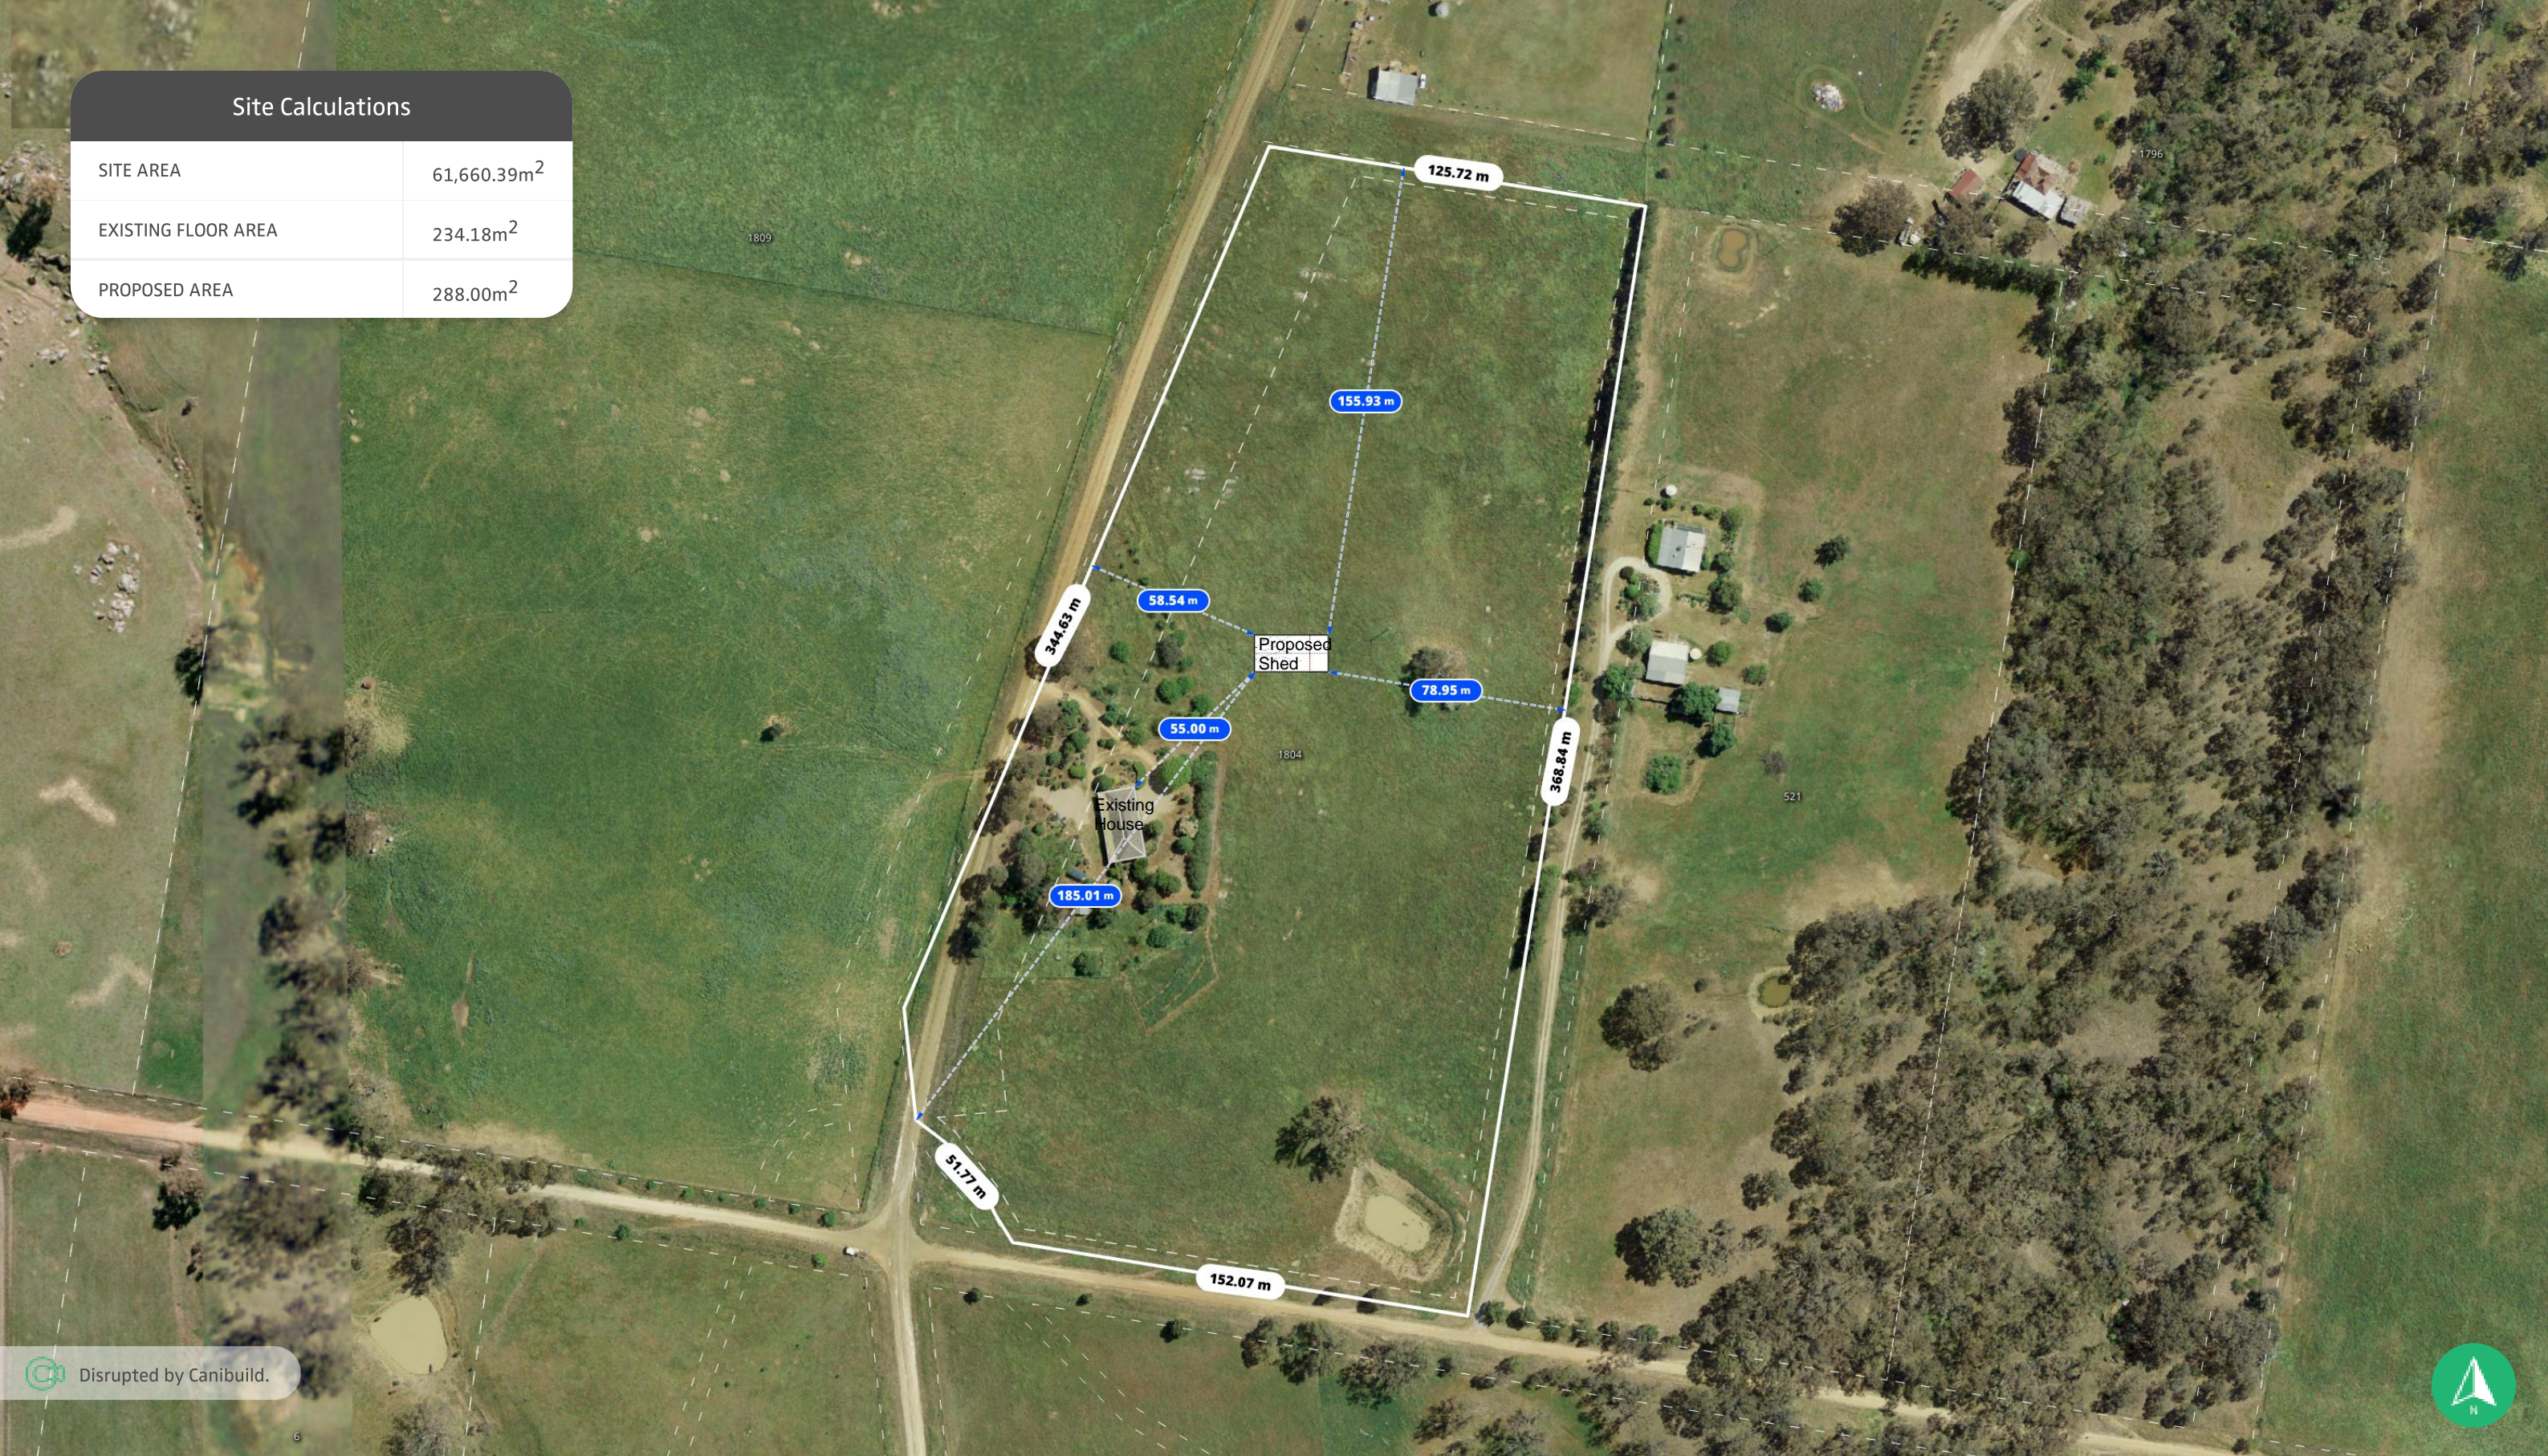



Client Name Nick Apps Client Email nickappsearthmoving@g... Client Phone 0429063162 Signature _____ Client Name Client Email Client Phone Signature _____

Copyright Statement This plan always remains the copyright of designer & shall not be used other than for the project work intended without written authority. No part may be produced by any other exclusive right be exercised without permission legal enforcement will be taken on copyright infringement.		Generated by John Coulter johnc@masteel.com.au		Sheet Name Site Plan	Sheet no. 1	Lic no. 225516C	Job no. 368247
Disclaimer This is not an official document, and may not comply with current laws or industry standards. You should make your own enquiries and seek independent advice from relevant industry professionals before acting or relying on the contents of this document.		Property Details 71 Browns Lane, Young, NSW 2594, Australia Lot/DP: 1803/-/DP754611		Design Nick Apps		Scale 1:2000 @A3	
ALL DIMENSIONS ARE IN METRES. DO NOT SCALE FROM PLANS.				1 st version date: 21/06/2022		Current version date: 21/06/2022	Version # 1




Site Calculations	
SITE AREA	61,660.39m ²
EXISTING FLOOR AREA	234.18m ²
PROPOSED AREA	288.00m ²

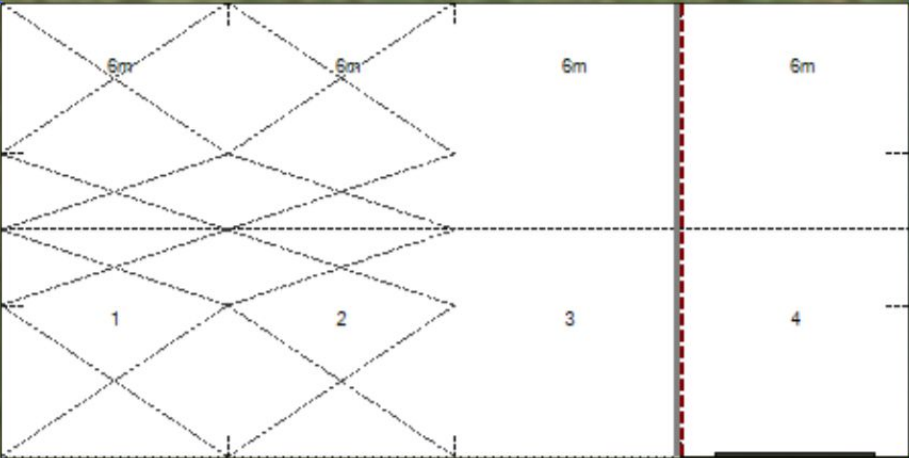

 Disrupted by Canibuild.



Client Name Nick Apps		Client Email nickappsearthmoving@g...	Client Phone 0429063162	Signature _____	Client Name		Client Email	Client Phone		Signature _____	
Copyright Statement This plan always remains the copyright of designer & shall not be used other than for the project work intended without written authority. No part may be produced by any other exclusive right be exercised without permission legal enforcement will be taken on copyright infringement. Disclaimer This is not an official document, and may not comply with current laws or industry standards. You should make your own enquiries and seek independent advice from relevant industry professionals before acting or relying on the contents of this document. ALL DIMENSIONS ARE IN METRES. DO NOT SCALE FROM PLANS.					Generated by John Coulter johnc@masteel.com.au		Phone +61439824387	Sheet Name Site Plan	Sheet no. 2	Lic no. 225516C	Job no. 368247
					Property Details 71 Browns Lane, Young, NSW 2594, Australia Lot/DP: 1803/-/DP754611		Design Nick Apps			Scale 1:2000 @A3	
							1st version date: 21/06/2022		Current version date: 21/06/2022		Version # 1

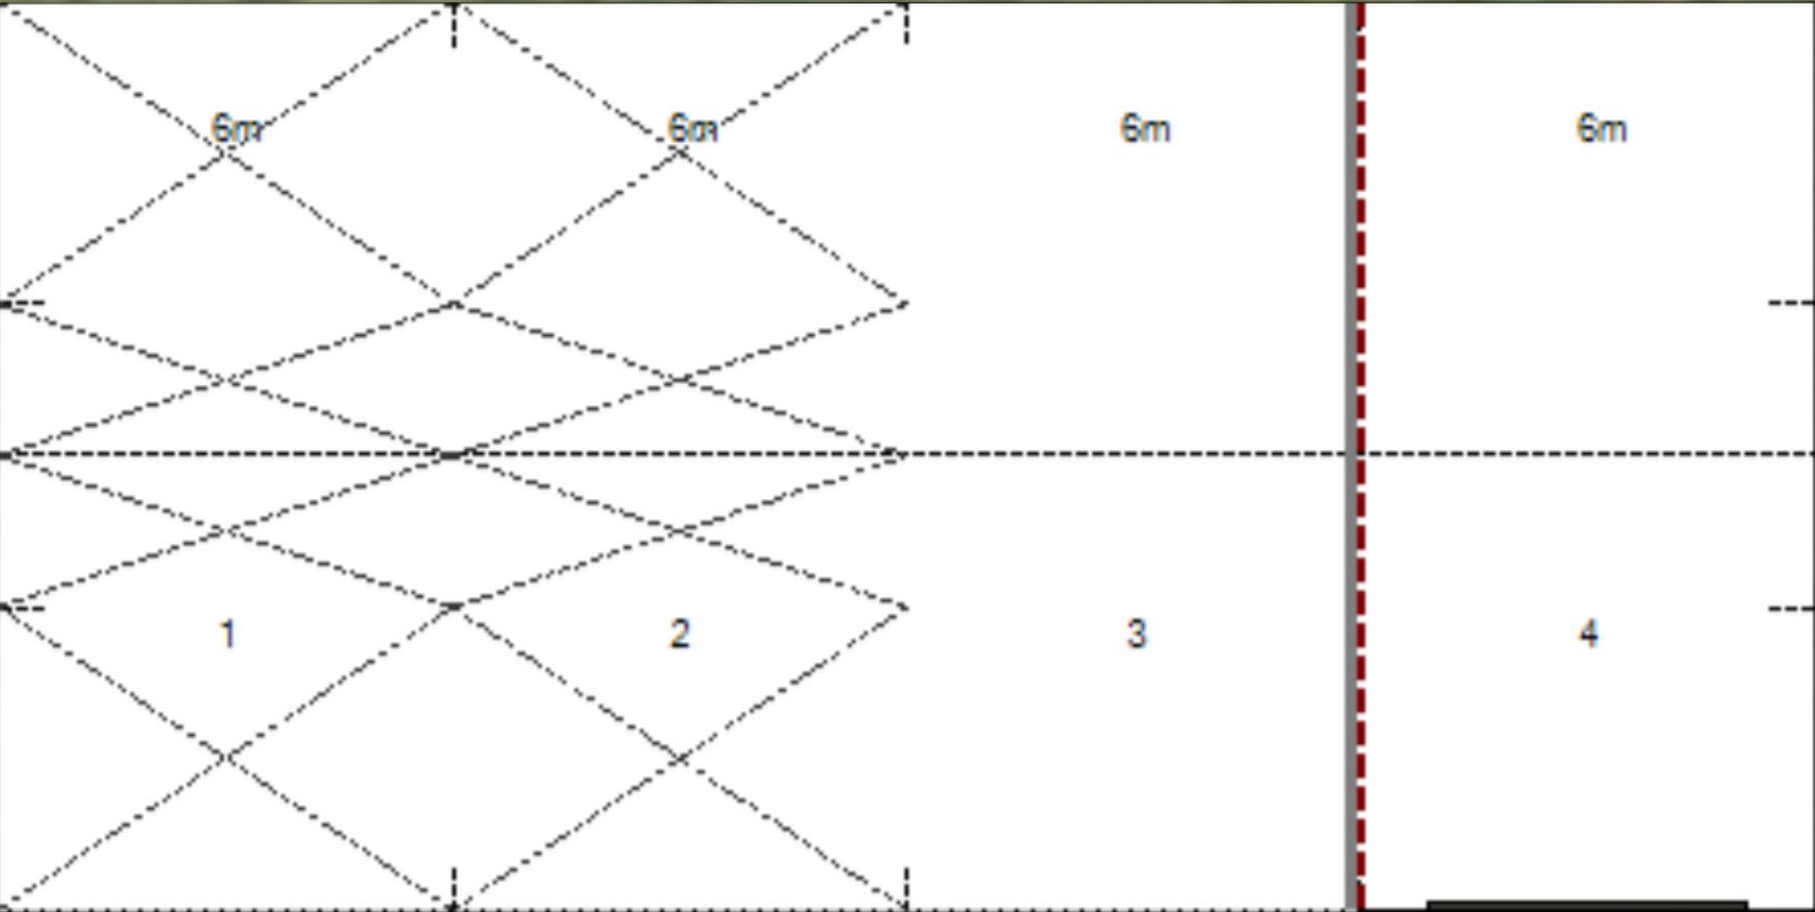

Client Name Nick Apps		Client Email nickappsearthmoving@g...	Client Phone 0429063162	Signature _____	Client Name	Client Email	Client Phone		Signature _____
<div>Copyright Statement</div> <p>This plan always remains the copyright of designer & shall not be used other than for the project work intended without written authority. No part may be produced by any other exclusive right be exercised without permission legal enforcement will be taken on copyright infringement.</p> <div>Disclaimer</div> <p>This is not an official document, and may not comply with current laws or industry standards. You should make your own enquiries and seek independent advice from relevant industry professionals before acting or relying on the contents of this document.</p> <div>ALL DIMENSIONS ARE IN METRES. DO NOT SCALE FROM PLANS.</div>					Generated by John Coulter johnc@masteel.com.au		Phone +61439824387		Sheet Name Site Plan
					Property Details 71 Browns Lane, Young, NSW 2594, Australia Lot/DP: 1803/-/DP754611		Sheet no. 3		Lic no. 225516C
							Design Nick Apps		Job no. 368247
					1 st version date: 21/06/2022		Current version date: 21/06/2022		Scale 1:100 @A3
									Version # 1