



bobadah street

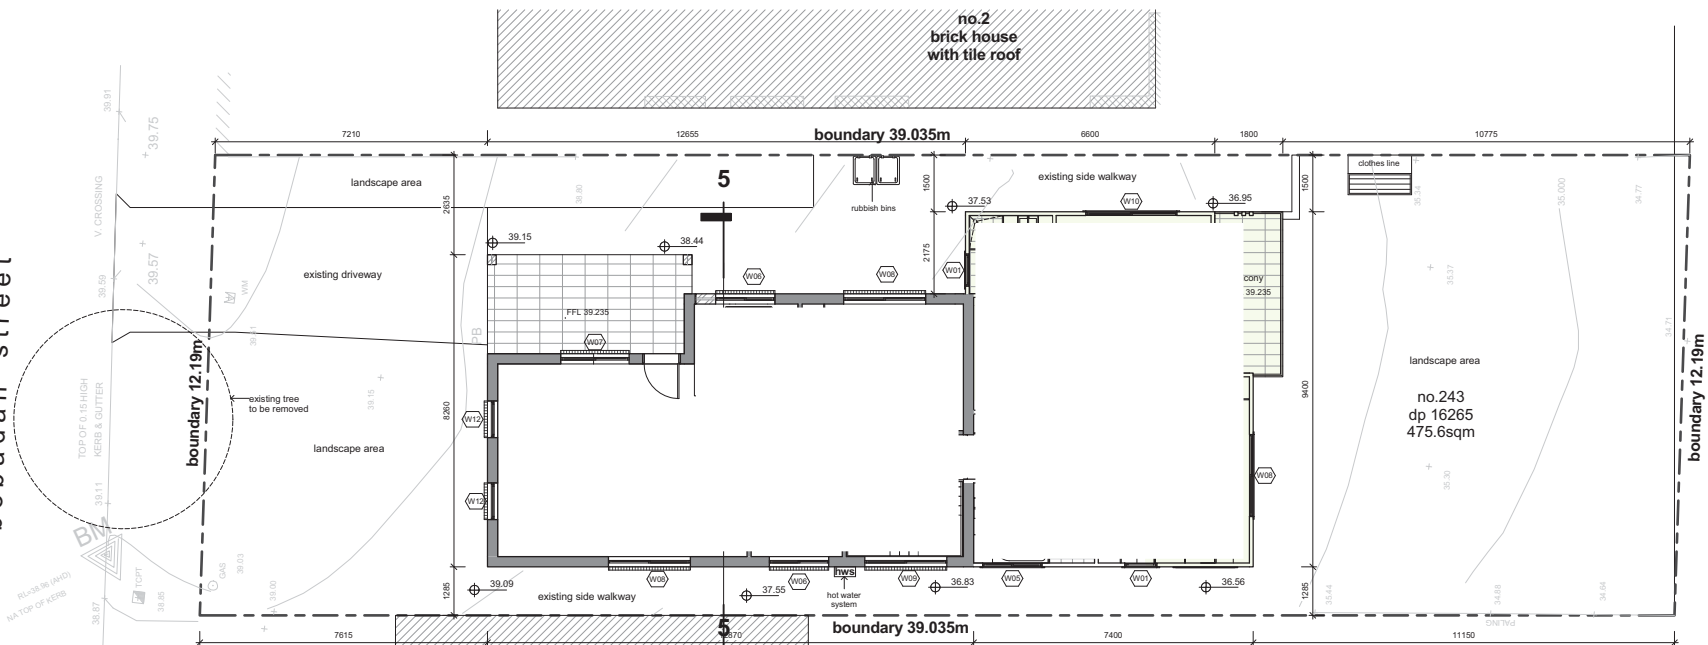

proposed ground floor / site plan


bobadah street

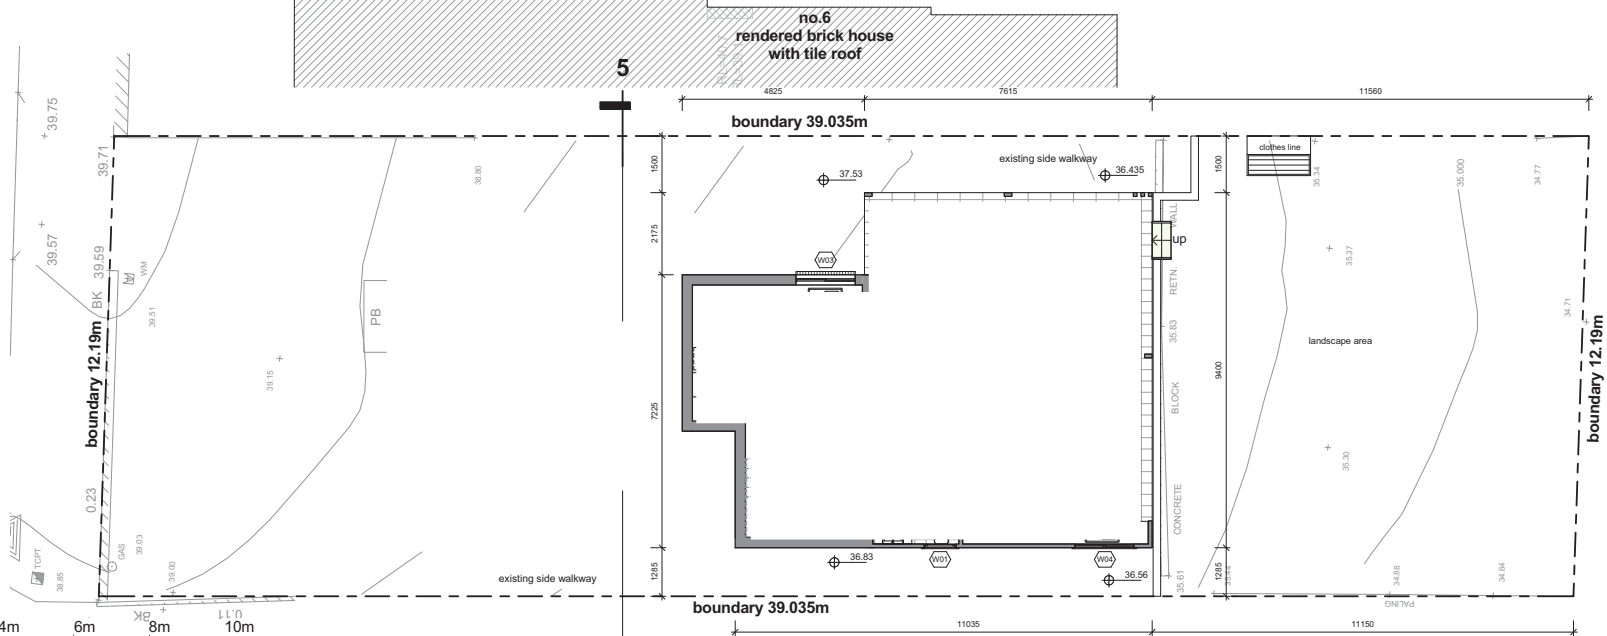

proposed lower ground floor plan




NOT FOR CONSTRUCTION FOR DA PURPOSES ONLY

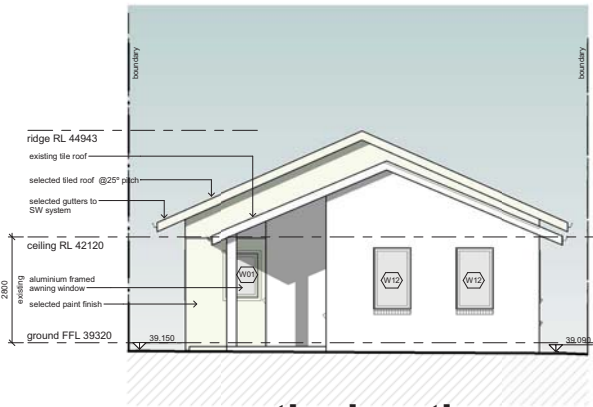


**north elevation**  
to bobadah street




**west elevation**

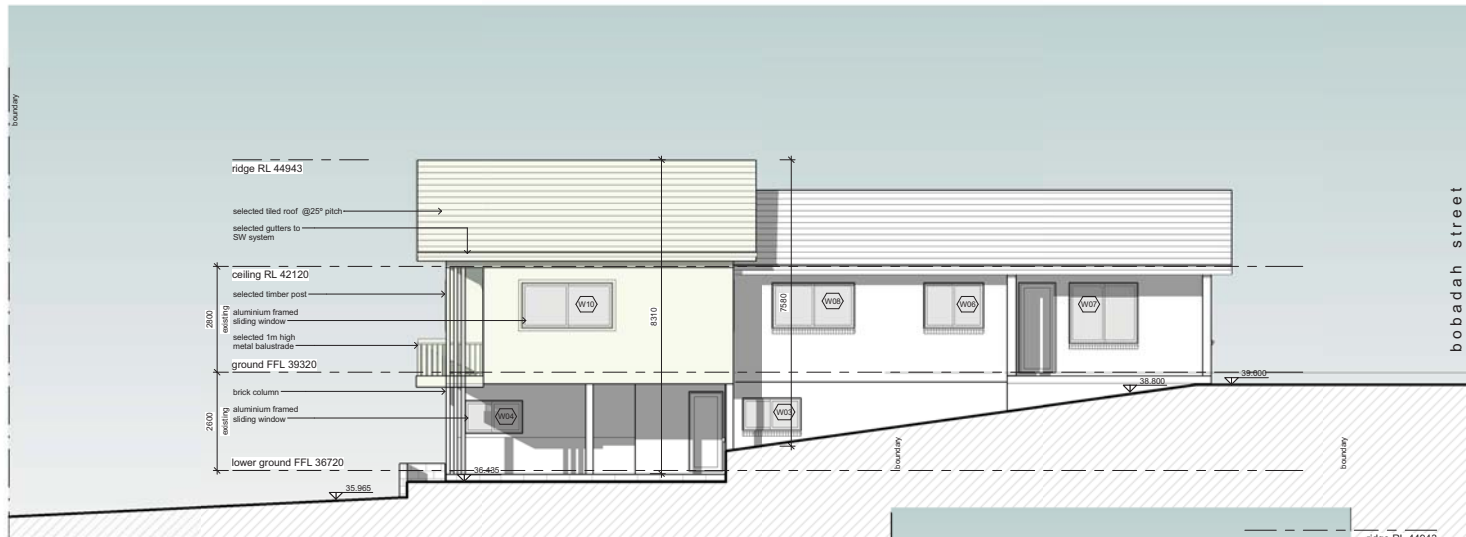

**east elevation**

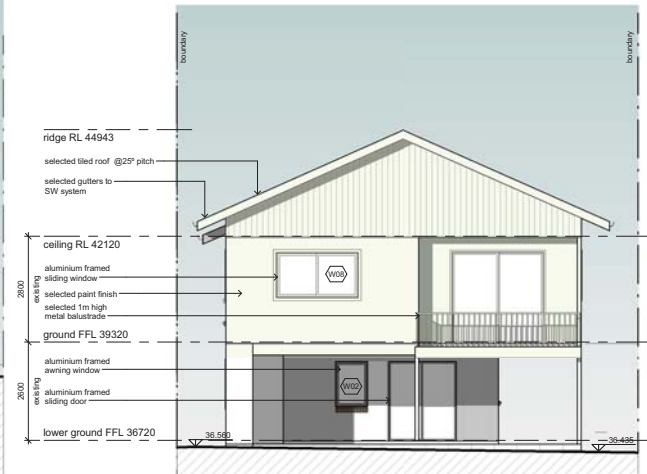

**south elevation**

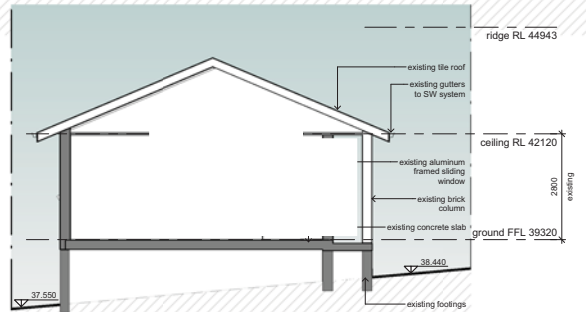

**Section a-a**

NOT FOR CONSTRUCTION  
FOR DA PURPOSES ONLY



architect: foad hazzouri [7336]

abn: 68 095 725 072  
 atelier hazzouri  
 architects  
 propriety limited  
 suite 3, 524 canterbury road, campsie nsw 2194  
 t: 02 9718 7900 f: 02 9718 7944 m: 0417 061 581  
 www.ah-architects.com.au  
 admin@ah-architects.com.au

proposed alteration and extension to the ground floor  
 of the exist. dwelling

4 bobadah st, kingsgrove nsw 2208  
 client: mr eddie & mrs nadine hallal

project n° 210742

28.06.2022 issued for development application A

A02/02

scale 1:100 @A2 u.n.o.  
 scale 1:200 @A4 u.n.o.

elevations  
 section a-a **A**