

LEGEND:

AHD AUSTRALIAN HEIGHT DATUM
AWN AWNING
BB BOTTOM OF BANK
BM BENCH MARK
BOW BOTTOM OF WALL
CL CENTER LINE OF ROAD
CONC CONCRETE
CS CONCRETE SURFACE
D/H/S DIAMETER/HEIGHT/SPREAD
D DOOR
EC EDGE OF CONCRETE
EG EAVE & GUTTER
FL FLOOR LEVEL
GDN GARDEN
HYD HYDRANT
IL INVERT LEVEL
KO KERB OUTLET
LH LAMP HOLE
NS NATURAL SURFACE
PAV PAVERS
PP POWER POLE
RL REDUCED LEVEL
S STEPS
SL SURFACE LEVEL
W/S WINDOW SILL
SV STOP VANE
TB TOP OF BANK
TK TOP OF KERB
TOW TOP OF WALL
TRW TOP OF RETAINING WALL
TI TRAFFIC ISLAND
VC VEHICLE CROSSING
W WINDOW
WM WATER METER
WTP TOP OF WINDOW
W-B WALL TO BOUNDARY

THIS PLAN AND THE INFORMATION CONTAINED HEREIN REMAINS THE PROPERTY OF C & A SURVEYORS NSW PTY LTD. IT MUST NOT BE COPIED IN WHOLE OR PART, AND IS NOT TO BE USED FOR ANY PURPOSE OTHER THAN FOR THAT WHICH IT HAS BEEN PREPARED, WITHOUT THE WRITTEN CONSENT OF C & A SURVEYORS NSW PTY LTD. THIS PLAN HAS BEEN PREPARED FOR THE SOLE USE OF THE INSTRUCTING PARTY.


C&A SURVEYORS
30 Grose Street, Parramatta, NSW 2150
Ph: 86308299 email: info@candasurveyors.com.au
www.candasurveyors.com.au

**DETAIL & BOUNDARY IDENTIFICATION
SURVEY OF
LOT 1 IN DP 176739, LOCATED AT
No. 415, STACEY STREET, BANKSTOWN.**

APPROXIMATE LOCATION OF BURIED
SEWER MAIN BY SYDNEY WATER RECORDS.
APPROXIMATE LOCATION OF BURIED
WATER MAIN (W/M) BY SYDNEY WATER RECORDS.
ELECTRIC LINE
TELSTRA PIT
WATER METER
STOP VANE
HYDRANT
POWER POLE

TREE
D448 DIAMETER/HEIGHT/SPREAD


INSTRUCTING PARTY:		WALI HAKIM	SURVEYED BY:	AS	DATE:	AHD
LGA: GOSFORD CITY COUNCIL	AREA BY DP:	518.5 m²	DRAWN BY:	SU	CHECKED BY:	RJ
SURVEY DATE:	06/02/2022	AREA BY CALC:	523.8 m²	SCALE:	1:100 @ A2	REF NO: 21/06-22 DETD
DATE DRAWN:	11/02/2022	CONTOUR INTERVAL:	0.2 m	REV NO:	00	SHEET: 1 OF 1

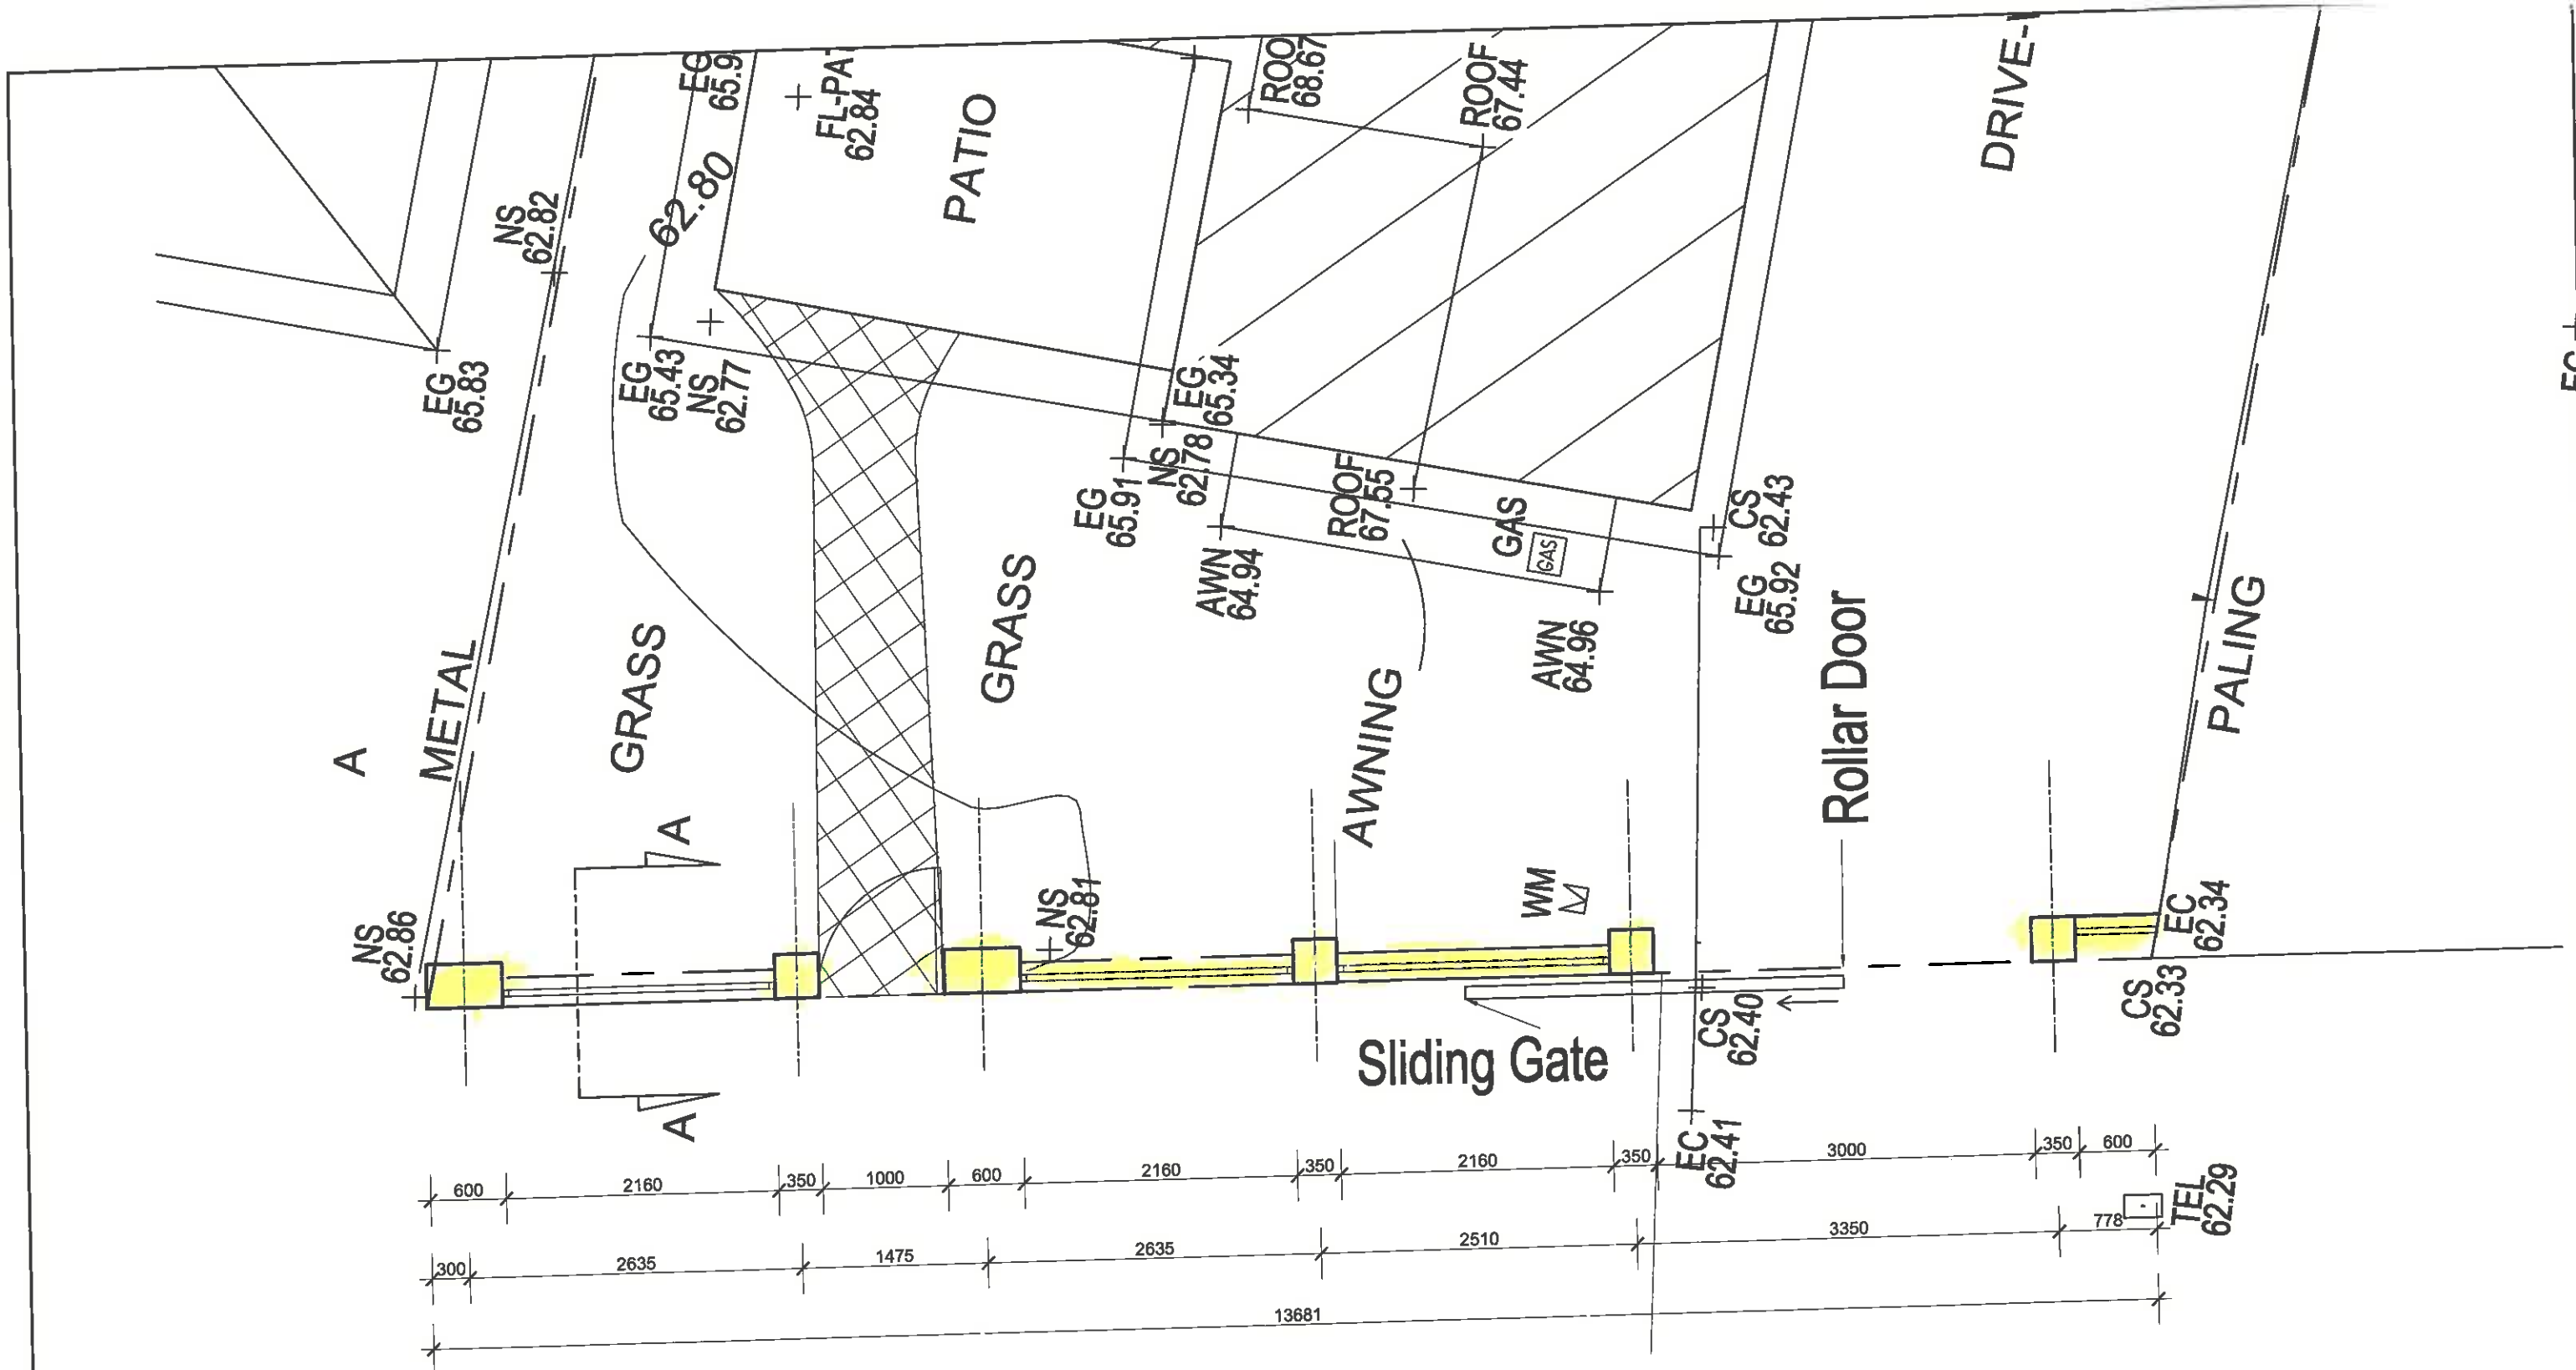

STACEY STREET

FRONT BOUNDARY FENCE PLAN SCALE : 1:50

AMENDMENTS		
NO.	DATE	REMARKS
1	24-06-22	FOR BOUNDARY FENCE

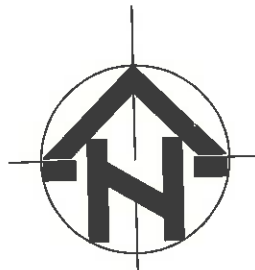


AAMO Architect
Unit 11/45 Rawson Street, Auburn
PHONE (02) 9643 7474 MOBILE 0415 673 529
Email: mwahakim@optusnet.com.au

© copy right

PROJECT
SEEKING APPROVAL OF UNAUTHORISED WORK
AT 415, STACEY STREET, BANKSTOWN-


JOB NO.1
DWG 9A/9

CLIENT'S NAME: DATE: 04/05/2022
DRAWN BY ROMAN BANGALI ARCHITECT WALI HAKIM

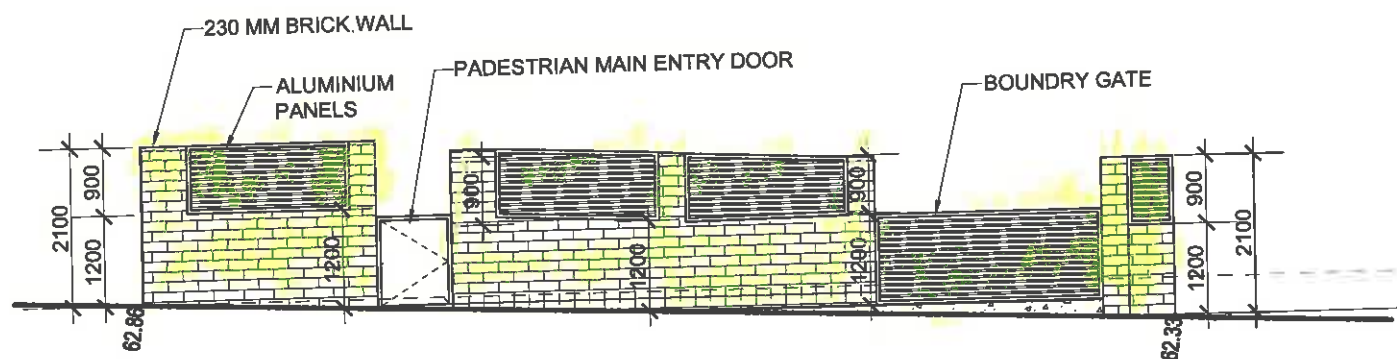

FRONT ELEVATION OF BOUNDARY

SCALE : 1:100

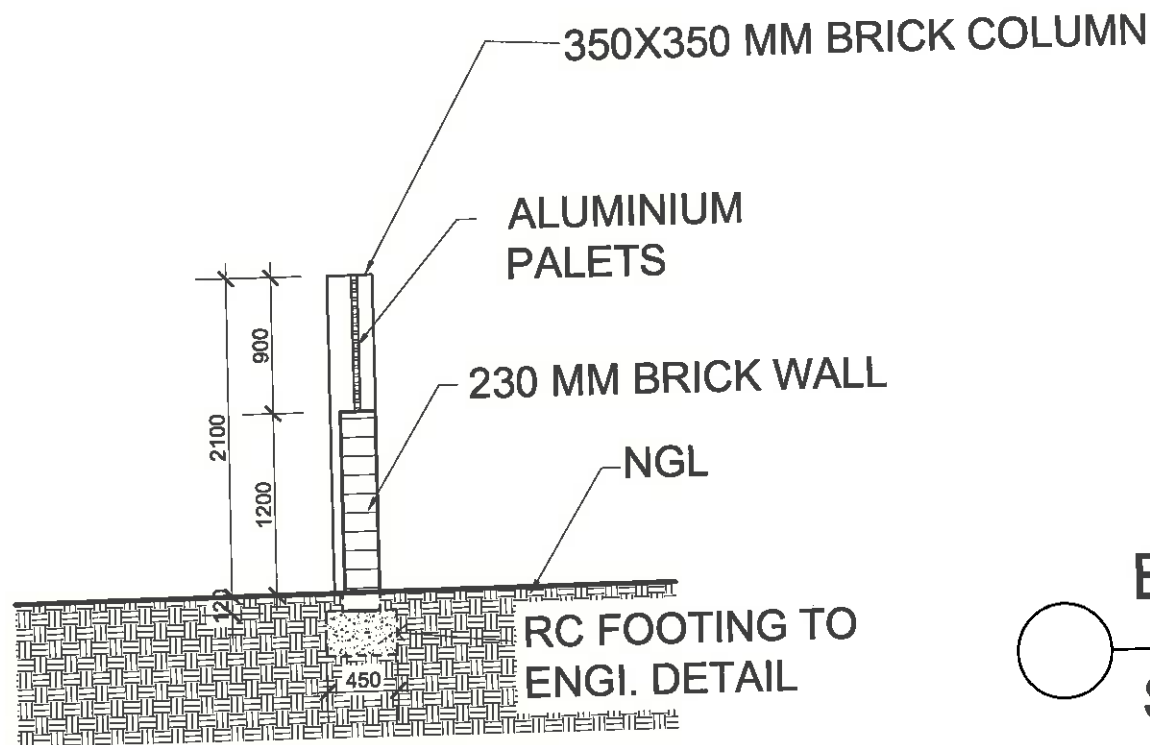


SECTION DETAIL

SCALE : 1:50

STACEY

STREET

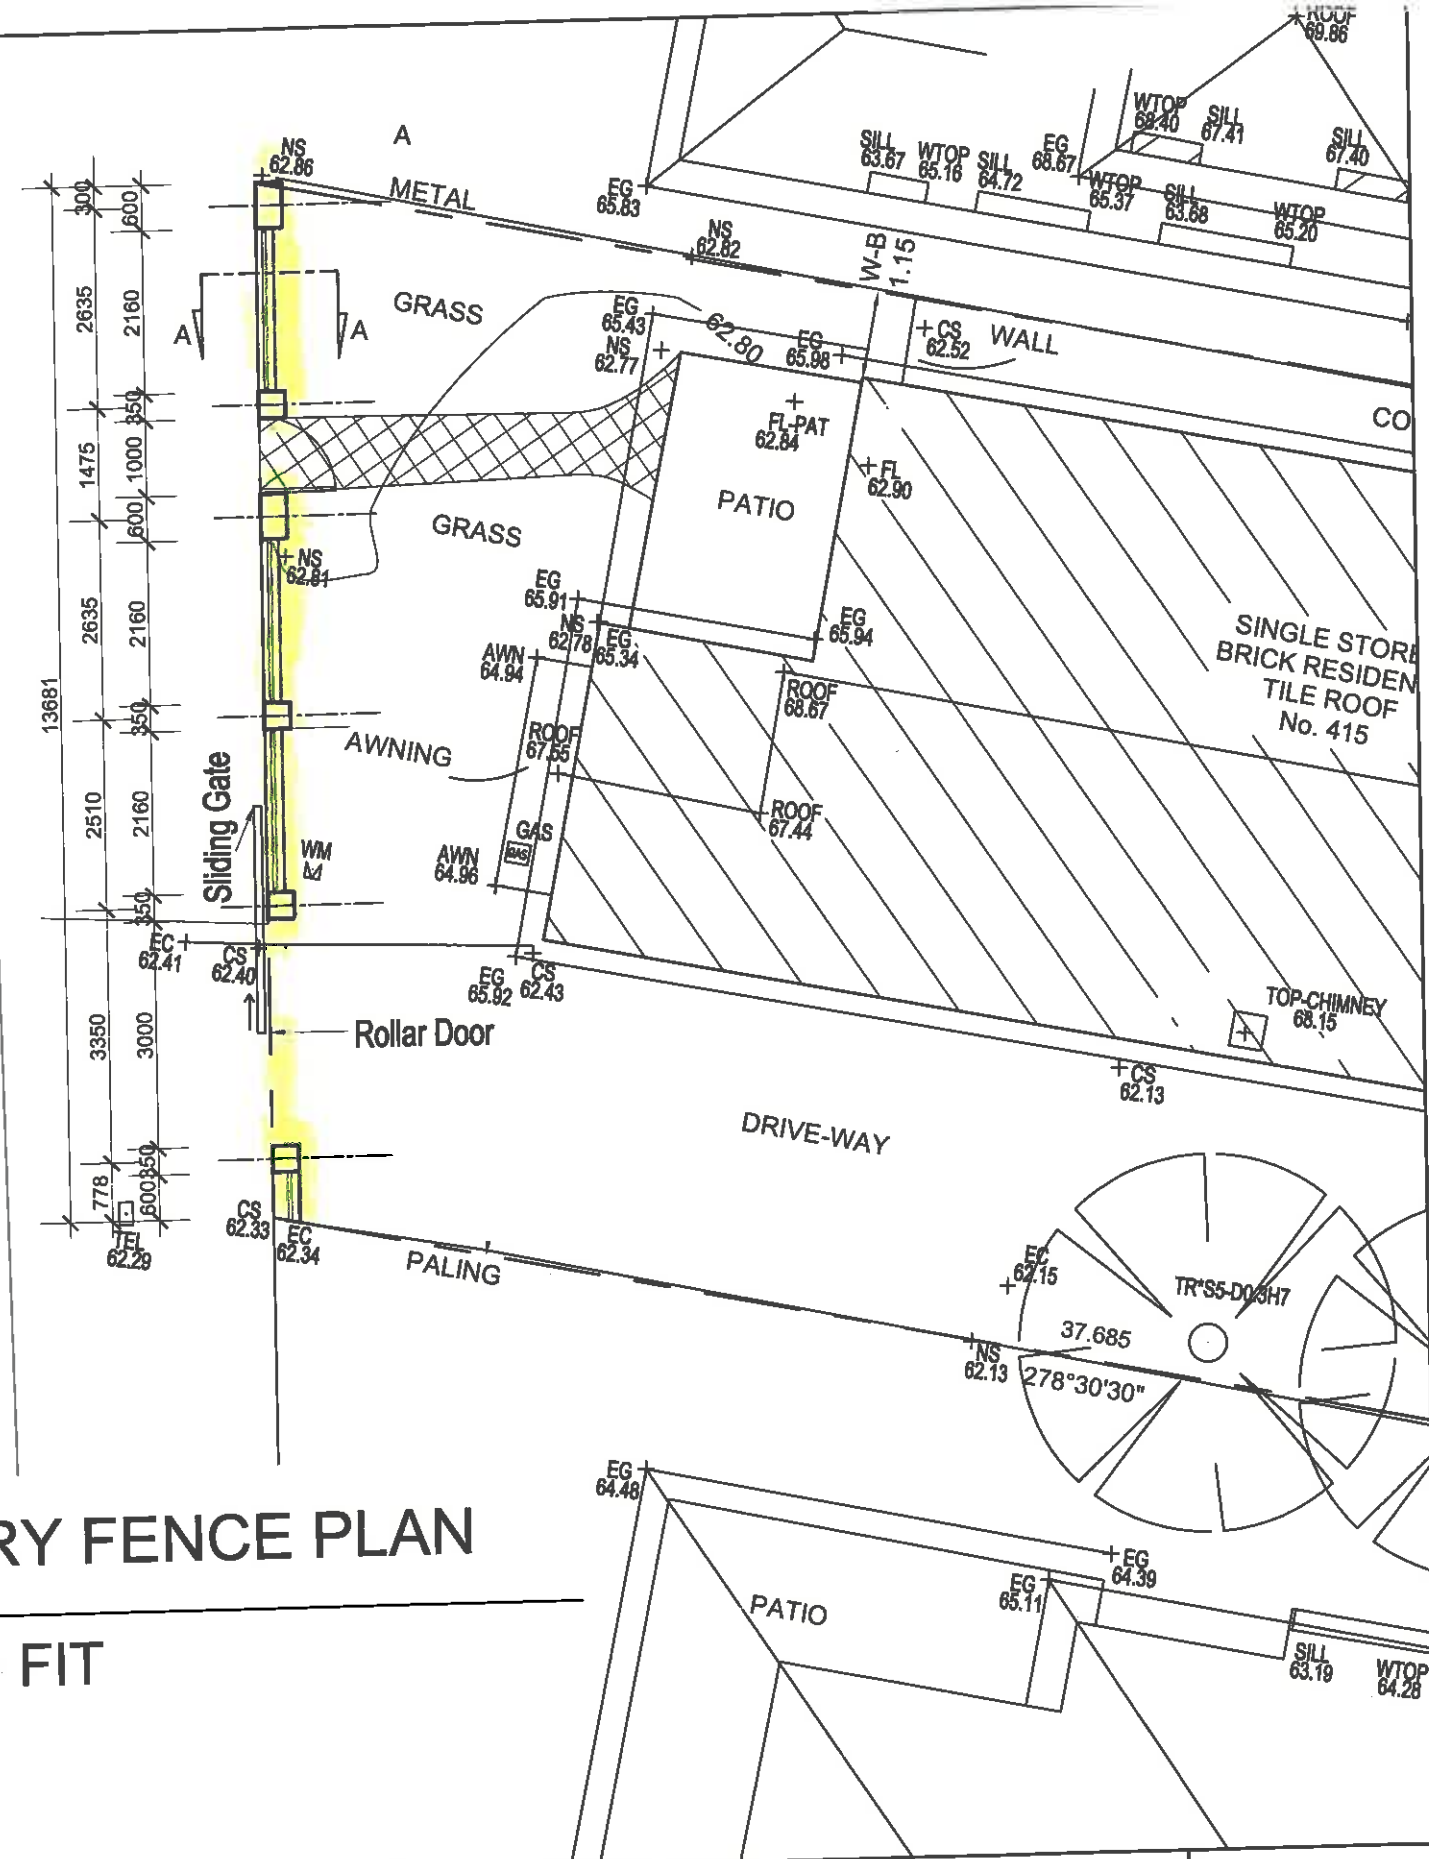

BOUNDARY FENCE PLAN

SCALE TO FIT

AMENDMENTS

NO.	DATE	REMARKS
1	24-06-22	FOR BOUNDARY FENCE



AAMO Architect

Unit 11/45 Rawson Street, Auburn
PHONE (02) 9643 7474 MOBILE 0415 673 529
Email: mwahakim@optusnet.com.au



© copy right

PROJECT

SEEKING APPROVAL OF UNAUTHORISED WORK
AT 415, STACEY STREET, BANKSTOWN-

JOB NO.1

DWG 9/9

CLIENT'S NAME:

DATE: 04/05/2022

DRAWN BY ROMAN BANGALI

ARCHITECT WALI HAKIM