


Overlay of DA Approved and Unauthorised works - Floor Plan

DESCRIPTION

1 1:100

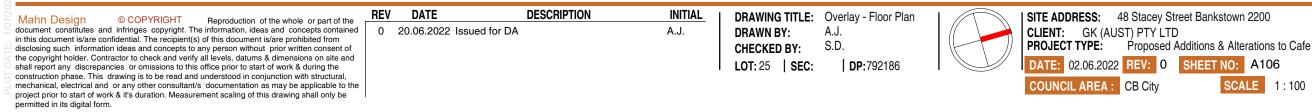

LEGEND	
	Exisitng Walls
	DA Approved Walls - not constructed
	Unauthorised constructed walls

SITE ADDRESS: 48 Stacey Street Bankstown 2200

SHEET NO: A106 SCALE 1:100



. Suite 4/259 Northumberland St, Liverpool NSW 2170, Australia Ph: 02 8319 9447 | info@mahn.com.au | www.mahn.com.au