



1 East Elevation (Garage)
1 : 100

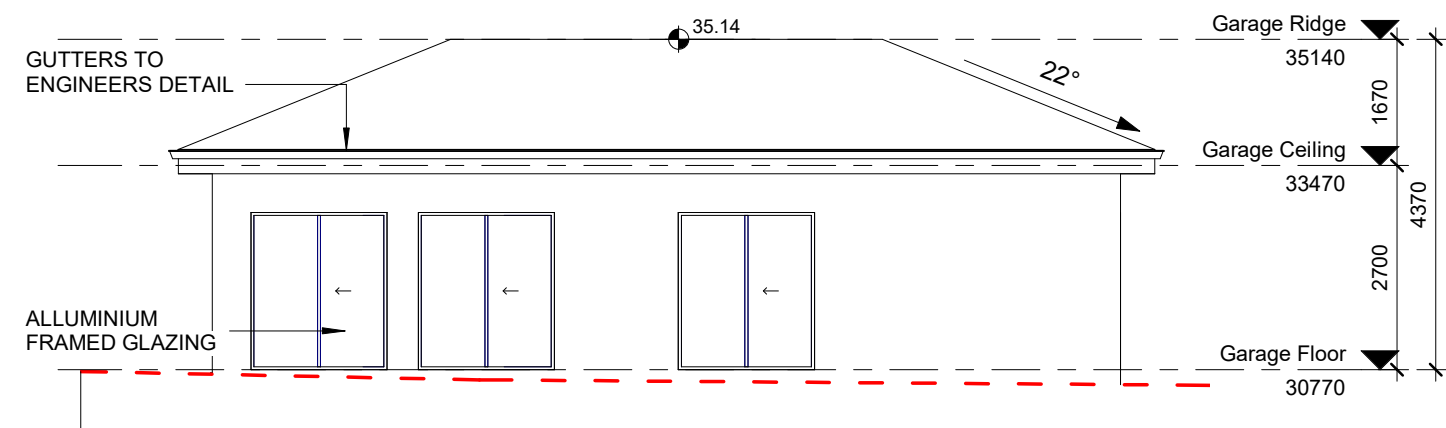


3 West Elevation (Garage)
1 : 100

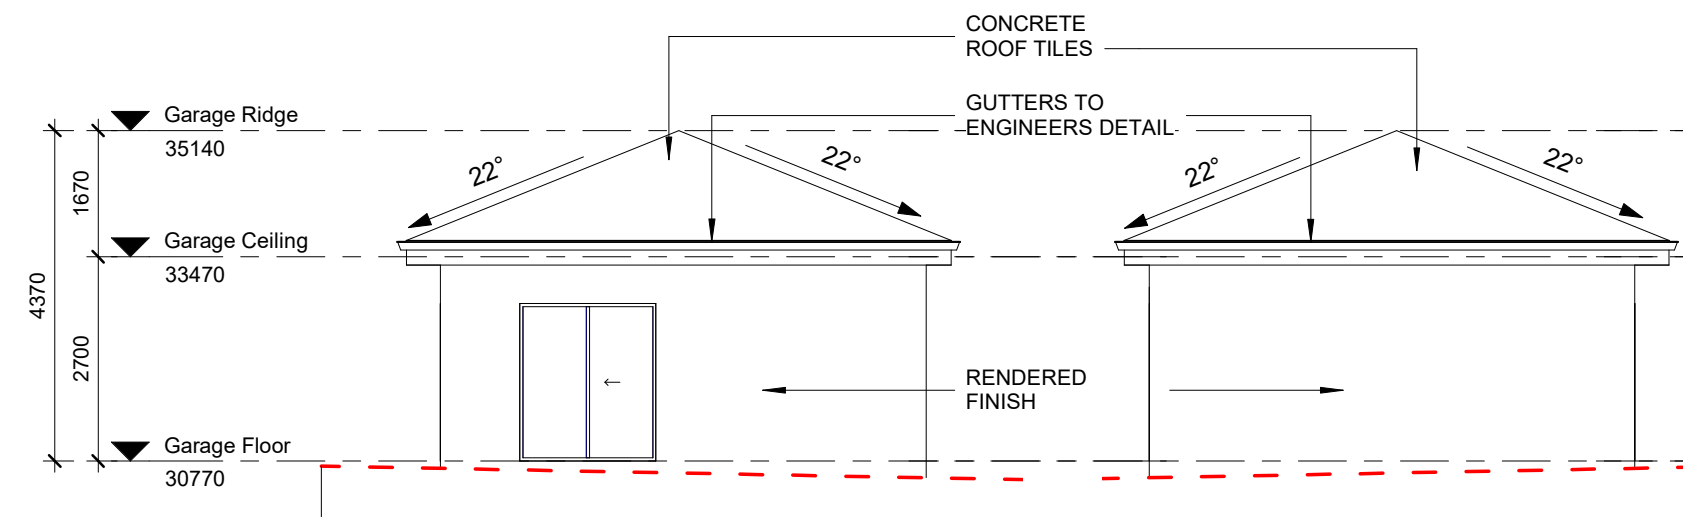

4 South Elevation (Garage)
1 : 100

2 North Elevation (Garage)
1 : 100

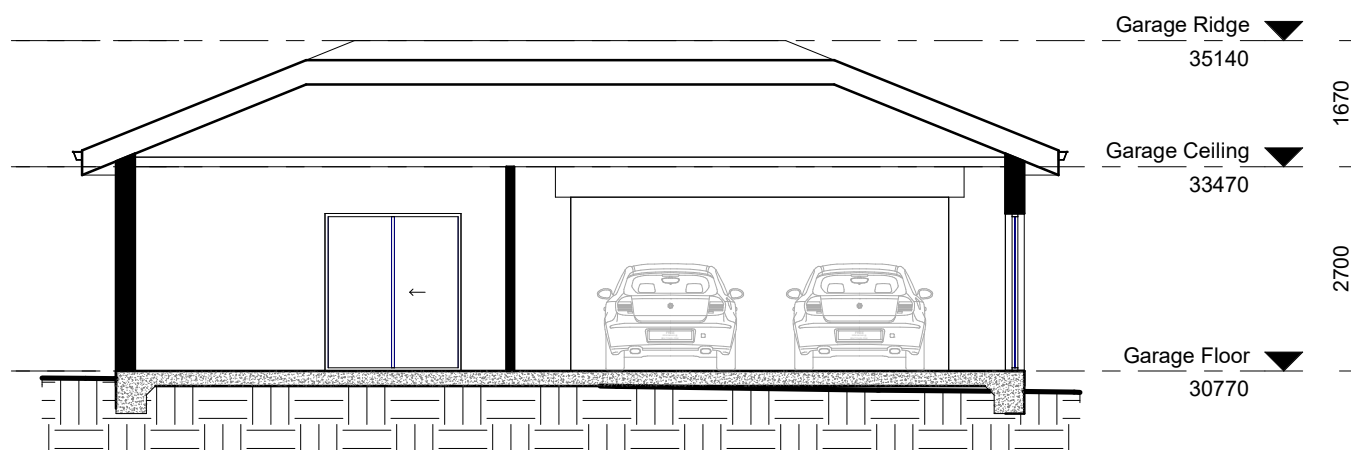

5 Section 2
1 : 100



CLIENT

REVISIONS			
ISSUE	DATE	DESCRIPTION	BY
1	01.07.22	ISSUED FOR DEVELOPMENT APPLICATION	K.H.

NOTES

Dimensions - Contractors to check all dimensions on site prior to commencing construction.
Do not scale from this drawing. Use given dimensions.
Copyright © This document is copyright. All rights reserved.

PROJECT TITLE

PROJECT ADDRESS
123 Smith St Sydney, NSW 2200

DRAWING TITLE
Garage Elevations

DRAWING NO.
DA 15

DATE OF ISSUE
01.07.22

REVISION NO.
1

DRAWING SCALE
1 : 100

TRUE NORTH

SHEET SIZE
A3

ISSUED FOR DEVELOPMENT APPLICATION