

SITE INFORMATION - CENTRE

SITE AREA	871.97m ²
PROPOSED CHILDCARE G. FLOOR	224.52m ²
GARBAGE ROOM	7.47m ²
PROPOSED CHILDCARE F.FLOOR	166.24m ²
TOTAL FLOOR AREA	390.76m ²
0 - 2	12
2 - 3	15
3 - 5	13
INDOOR PLAY AREA REQUIRED	91m ²
INDOOR PLAY AREA PROPOSED	149.63m ²
OUTDOOR PLAY AREA REQUIRED	280m ²
OUTDOOR PLAY AREA PROPOSED	281.14m ²
PERMEABILITY	199.23m ²
ONSITE PARKING	8
OFFSITE PARKING	1

SITE INFORMATION - UNIT A

SITE AREA	696.59m ²
PROPOSED RESIDENCE G. FLOOR	177.45m ²
GARAGE	33m ²
ALFRESCO	32.65m ²
PROPOSED RESIDENCE F.FLOOR	145.46m ²
BALCONIES	20.96m ²
TOTAL FLOOR AREA	337.91m ²
PERMEABILITY	34%
PRIVATE OPEN SPACE (POS)	273.70m ²
MAX BUILDING HEIGHT	8.99m

SITE INFORMATION - UNIT B

SITE AREA	675m ²
PROPOSED RESIDENCE G. FLOOR	151.06m ²
GARAGE	30.25m ²
ALFRESCO	17.34m ²
PROPOSED RESIDENCE F.FLOOR	115.51m ²
BALCONIES	11.20m ²
PROPOSED S'DARY DWELLING	57.66m ²
PORCH	8.04m ²
TOTAL FLOOR AREA	336.48m ²
PERMEABILITY	36%
PRIVATE OPEN SPACE (POS)	200.40m ²
MAX BUILDING HEIGHT	7.99m

SITE NOTES


- CONFIRM ALL DIMENSIONS ON SITE TO EXISTING RESIDENCE PRIOR TO COMMENCEMENT OF ANY WORK.
- EXISTING PLUMBING AND ELECTRICAL WORKS TO BE REMOVED AND MADE GOOD AS NECESSARY.
- THIS PLAN DOES NOT PROVIDE SPECIFIC LANDSCAPE PLANTING LOCATIONS.
- THE EXACT LOCATION OF UNDERGROUND AND ABOVEGROUND SERVICES SHALL BE PROVEN ON SITE. NO GUARANTEE IS GIVEN THAT ALL EXISTING SERVICES ARE SHOWN.
- THIS DRAWING SET TO BE READ IN CONJUNCTION WITH THE SPECIFICATION PROVIDED.
- BEWARE OF EXISTING SERVICES. CONFIRM LOCATIONS PRIOR TO EXCAVATION. TAKE EXTREME CARE.
- REFER ALL MAJOR WORKS TO RAMPS, WALKWAYS, DRIVEWAYS ETC (INCLUDING CARPARK WORKS, LEVELS & DATUMS) REFER TO CIVIL ENGINEERS DOCUMENTATION.

FEMME BUILD

NEW CONSTRUCTION
REMODELS
ADDITIONS
RENOVATIONS

0403 132 106
info@femmebuild.com.au

REPRODUCTION OF THE WHOLE OR PART OF THE DOCUMENT CONSTITUTES AND INFRINGES COPYRIGHT. THE INFORMATION, IDEAS AND CONCEPTS CONTAINED IN THIS DOCUMENT IS/ARE CONFIDENTIAL. THE RECIPIENT(S) OF THIS DOCUMENT IS/ARE PROHIBITED FROM DISCLOSING SUCH INFORMATION IDEAS AND CONCEPTS TO ANY PERSON WITHOUT PRIOR WRITTEN CONSENT OF THE COPYRIGHT HOLDER. CONTRACTOR TO CHECK AND VERIFY ALL LEVELS, DATUMS & DIMENSIONS ON SITE AND SHALL REPORT ANY DISCREPANCIES OR OMISSIONS TO THIS OFFICE PRIOR TO START OF WORK & DURING THE CONSTRUCTION PHASE. THIS DRAWING IS TO BE READ AND UNDERSTOOD IN CONJUNCTION WITH STRUCTURAL, MECHANICAL, ELECTRICAL AND OR ANY OTHER CONSULTANT'S DOCUMENTATION AS MAY BE APPLICABLE TO THE PROJECT PRIOR TO START OF WORK & ITS DURATION. MEASUREMENT SCALING OF THIS DRAWING SHALL ONLY BE PERMITTED IN ITS DIGITAL FORM.


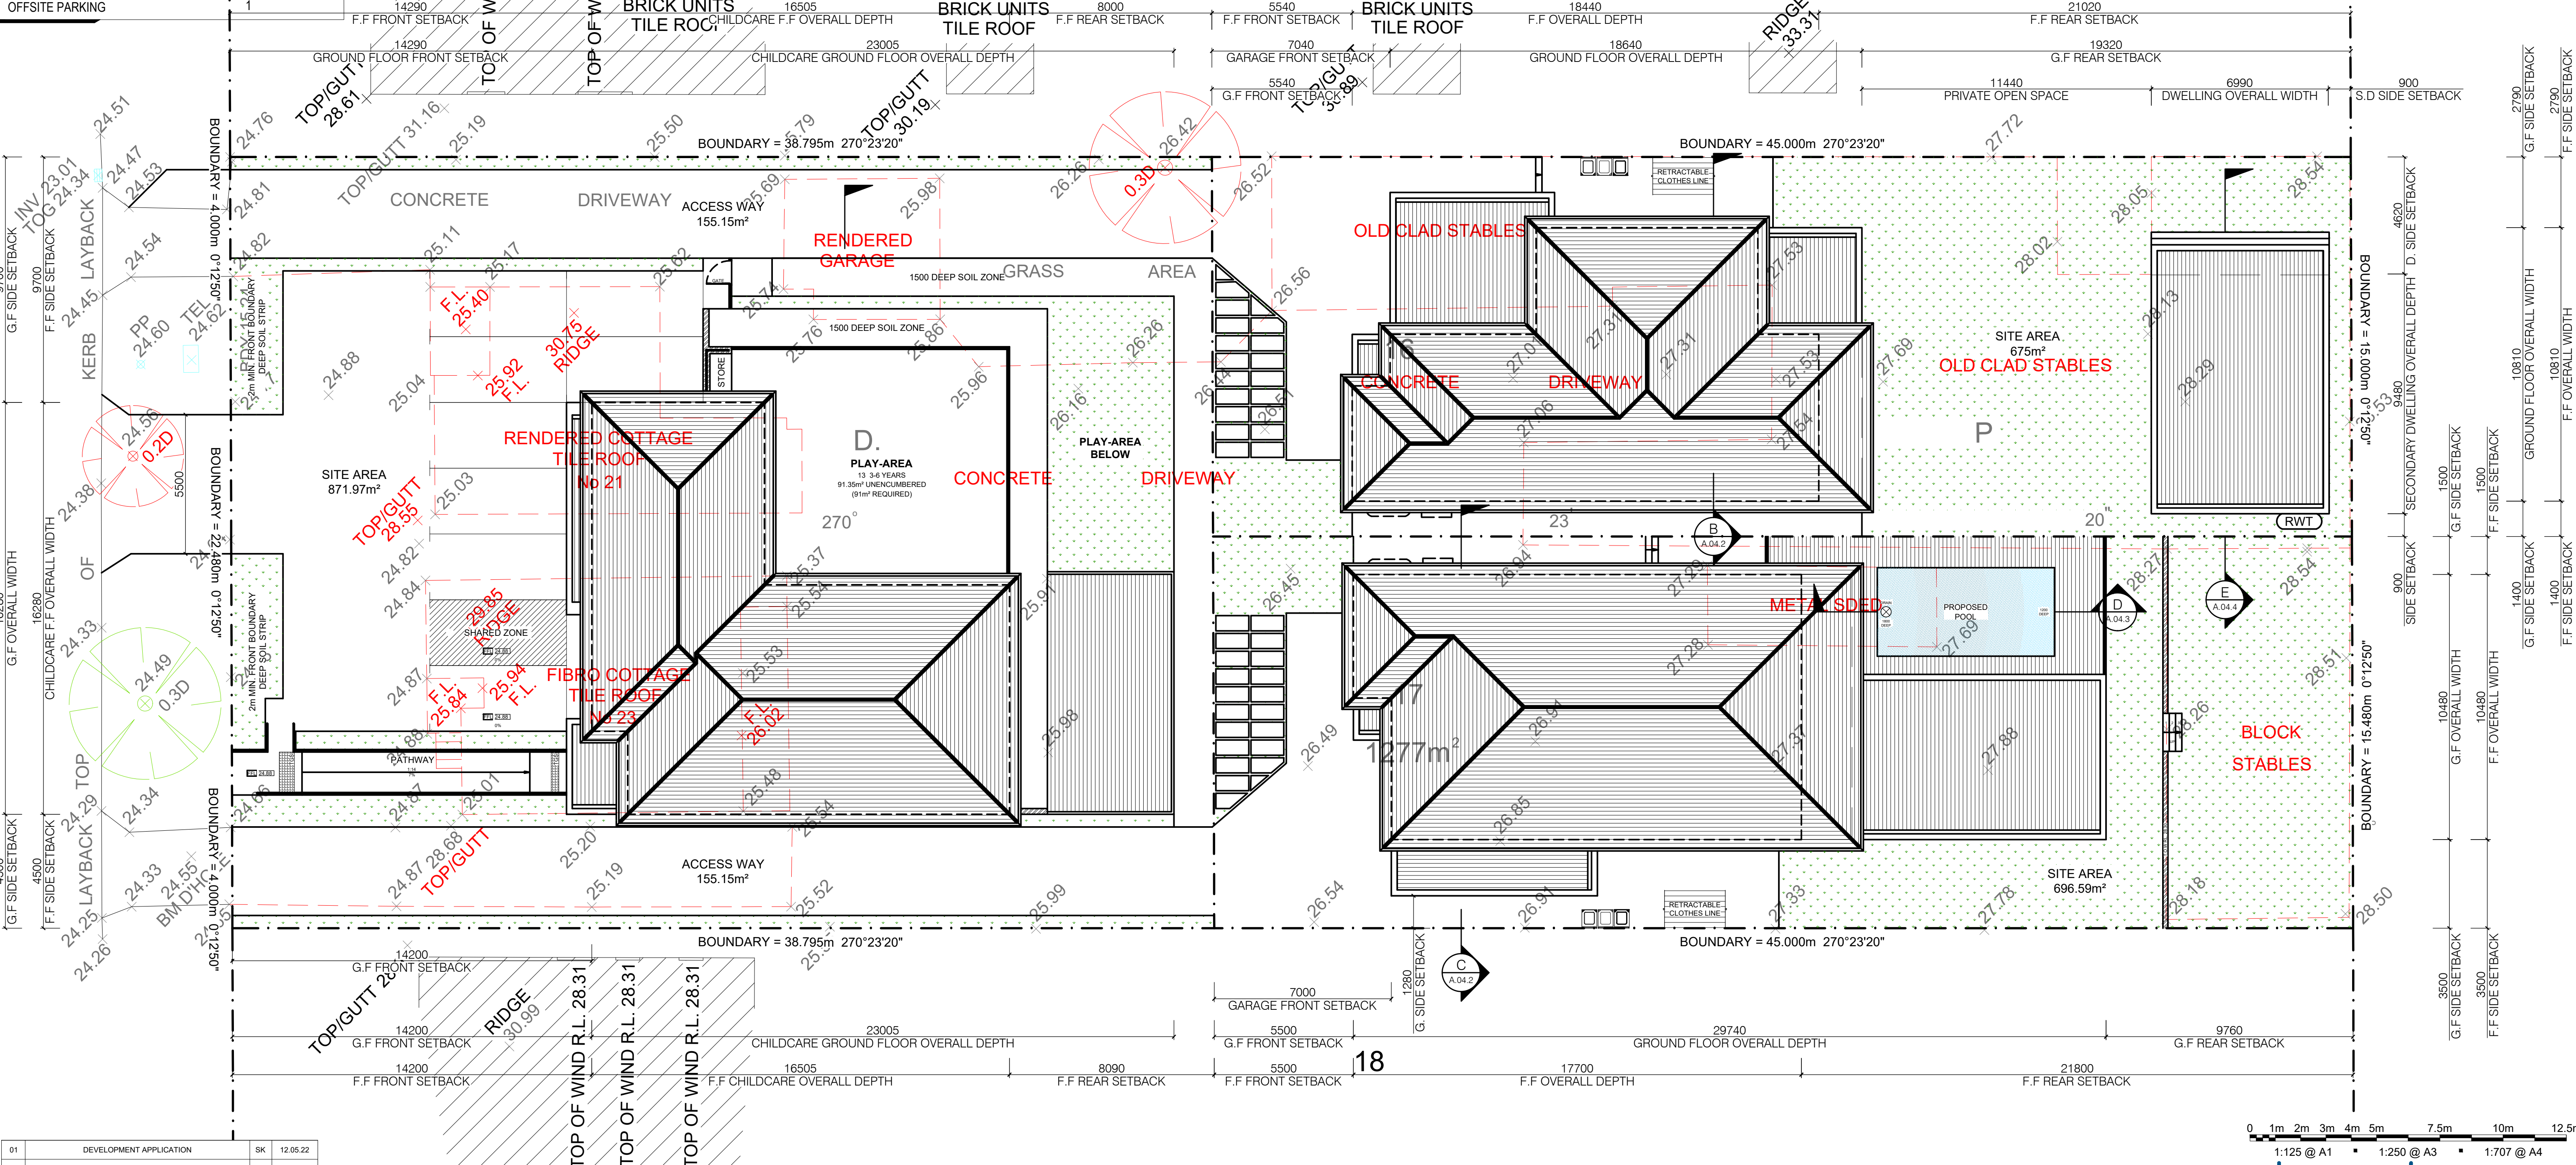


01	DEVELOPMENT APPLICATION	SK	12.05.22
REV	AMENDMENT DETAILS	BY	DATE
PROJECT STAGE			
DEVELOPMENT APP.			
PROJECT DETAILS			
NEW DEVELOPMENT			
21-23 ELLIS STREET, CONDELL PARK NSW 2200			
CLIENT DETAILS			
MR NAFTI			
DRAWING TITLE			
SITE PLAN			

DRAWN	SK
DESIGNED	FB
CHECK	FB
DATE DRAWN	MAY 2022
DRAWING SCALE	1:125
SHEET SIZE	A1

PROPOSED SITE PLAN


SCALE - 1 : 125

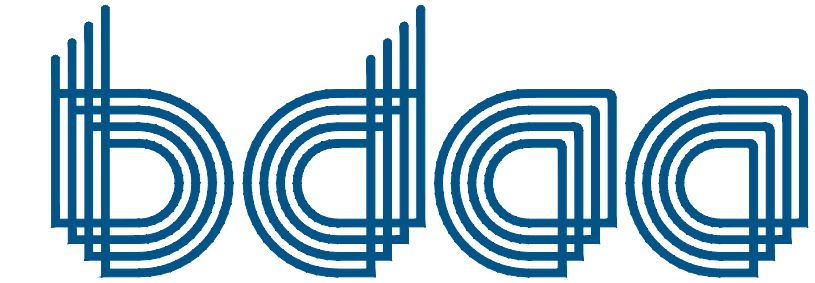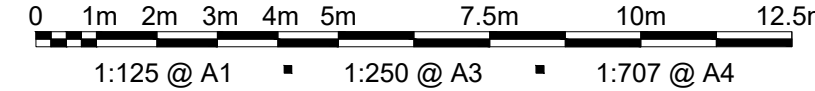


ACCREDITED
BUILDING DESIGNER

ACCREDITATION NUMBER: 6613 MEMBER NUMBER: 6763-21

PROJECT NUMBER	DRAWING NUMBER	REVISION
FB0022	A.01.2	01

 

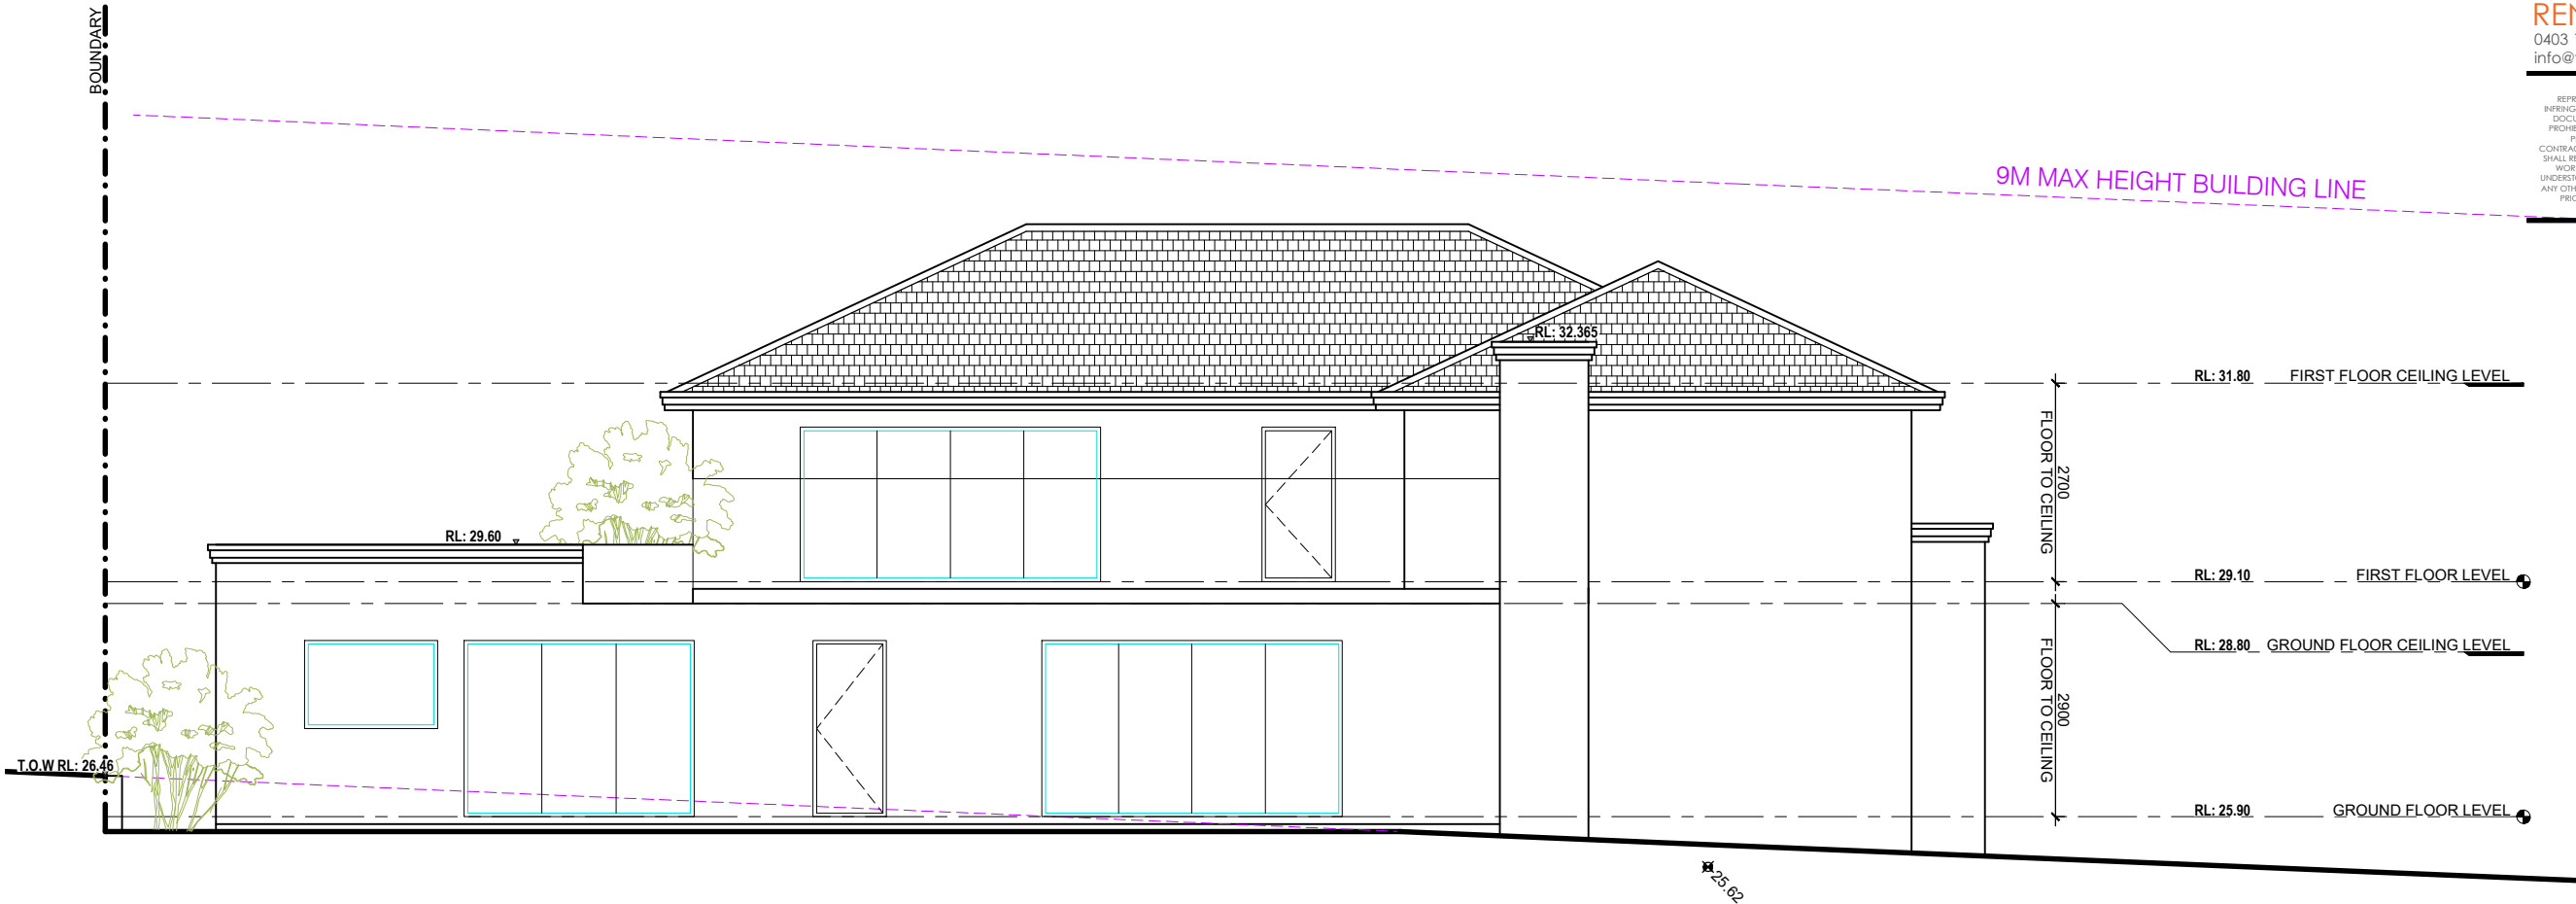

3. PROPOSED NORTHERN ELEVATION
SCALE - 1 : 100



4. PROPOSED WESTERN ELEVATION
SCALE - 1 : 100

01	DEVELOPMENT APPLICATION	SK	12.05.22
REV	AMENDMENT DETAILS	BY	DATE

PROJECT STAGE
DEVELOPMENT APP.

PROJECT DETAILS
NEW DEVELOPMENT
21-23 ELLIS STREET,
CONDELL PARK NSW 2200

CLIENT DETAILS
MR NAFTI

DRAWING TITLE
PROPOSED
ELEVATIONS 1 & 2

DRAWN
SK
DESIGNED
FB
CHECK
FB


DATE DRAWN
MAY 2022
DRAWING SCALE
1 : 100
SHEET SIZE
A3




ACCREDITED
BUILDING DESIGNER

ACCREDITATION NUMBER: 6613
MEMBER NUMBER: 6763-21

PROJECT NUMBER FB0022	DRAWING NUMBER A.03.2	REVISION 01
--------------------------	--------------------------	----------------

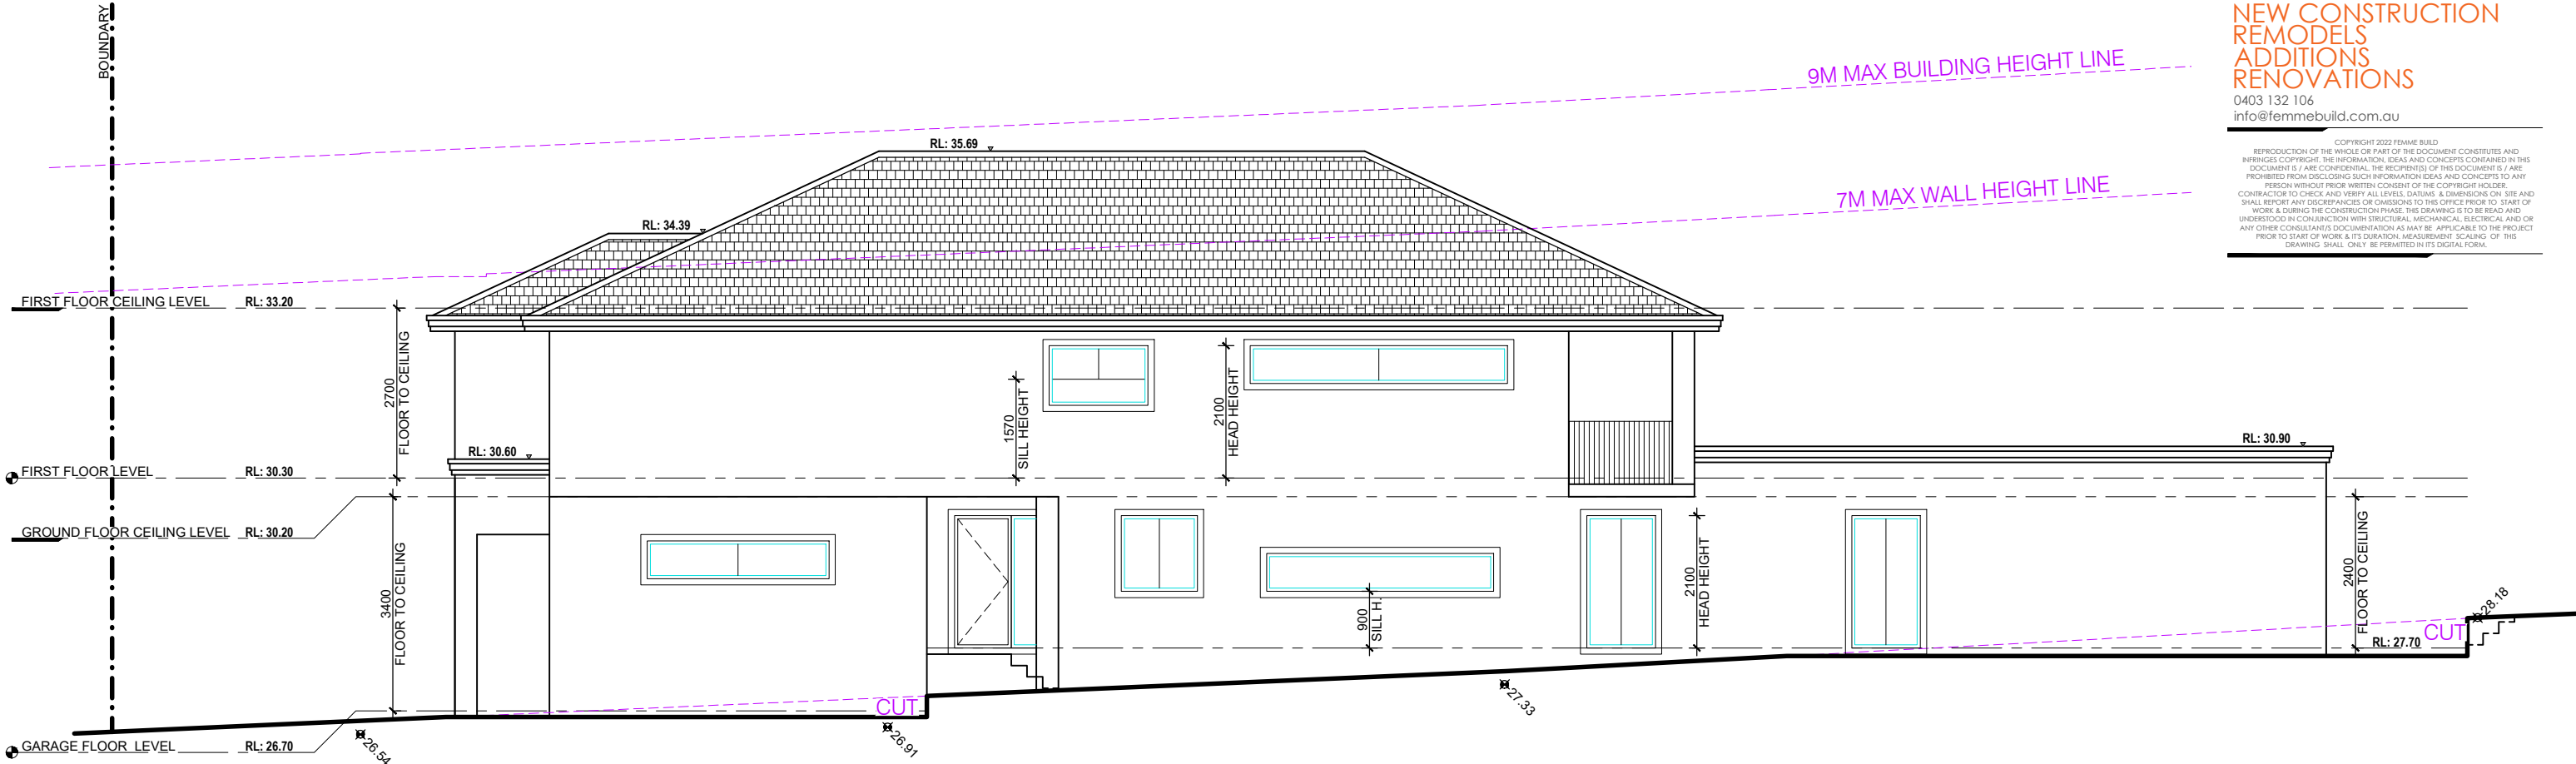

1. PROPOSED SOUTHERN ELEVATION
SCALE - 1 : 100

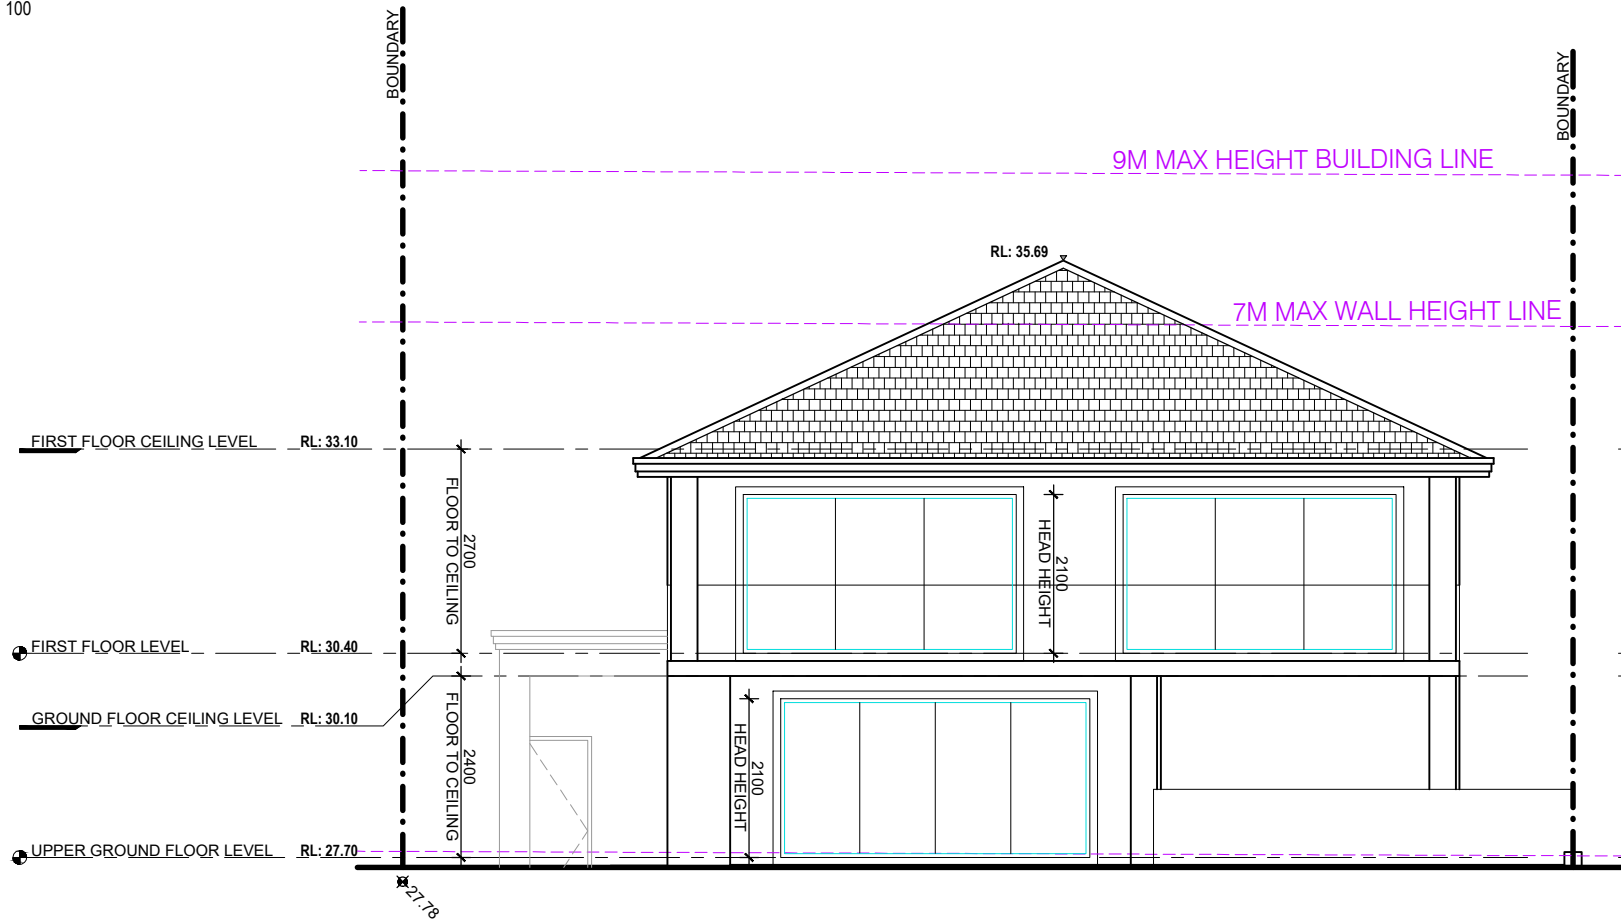

2. PROPOSED EASTERN ELEVATION
SCALE - 1 : 100

01	DEVELOPMENT APPLICATION	SK	12.05.22
REV	AMENDMENT DETAILS	BY	DATE

PROJECT STAGE
DEVELOPMENT APP.

PROJECT DETAILS
NEW DEVELOPMENT

21-23 ELLIS STREET,
CONDELL PARK NSW 2200

CLIENT DETAILS
MR NAFTI

DRAWING TITLE
UNIT A PROPOSED
ELEVATIONS 1 & 2

DRAWN
SK
DESIGNED
FB
CHECK
FB


DATE DRAWN
MAY 2022
DRAWING SCALE
1 : 100
SHEET SIZE
A3



ACCREDITED
BUILDING DESIGNER

ACCREDITATION NUMBER: 6613
MEMBER NUMBER: 6763-21

PROJECT NUMBER FB0022	DRAWING NUMBER A.03.3	REVISION 01
--------------------------	--------------------------	----------------

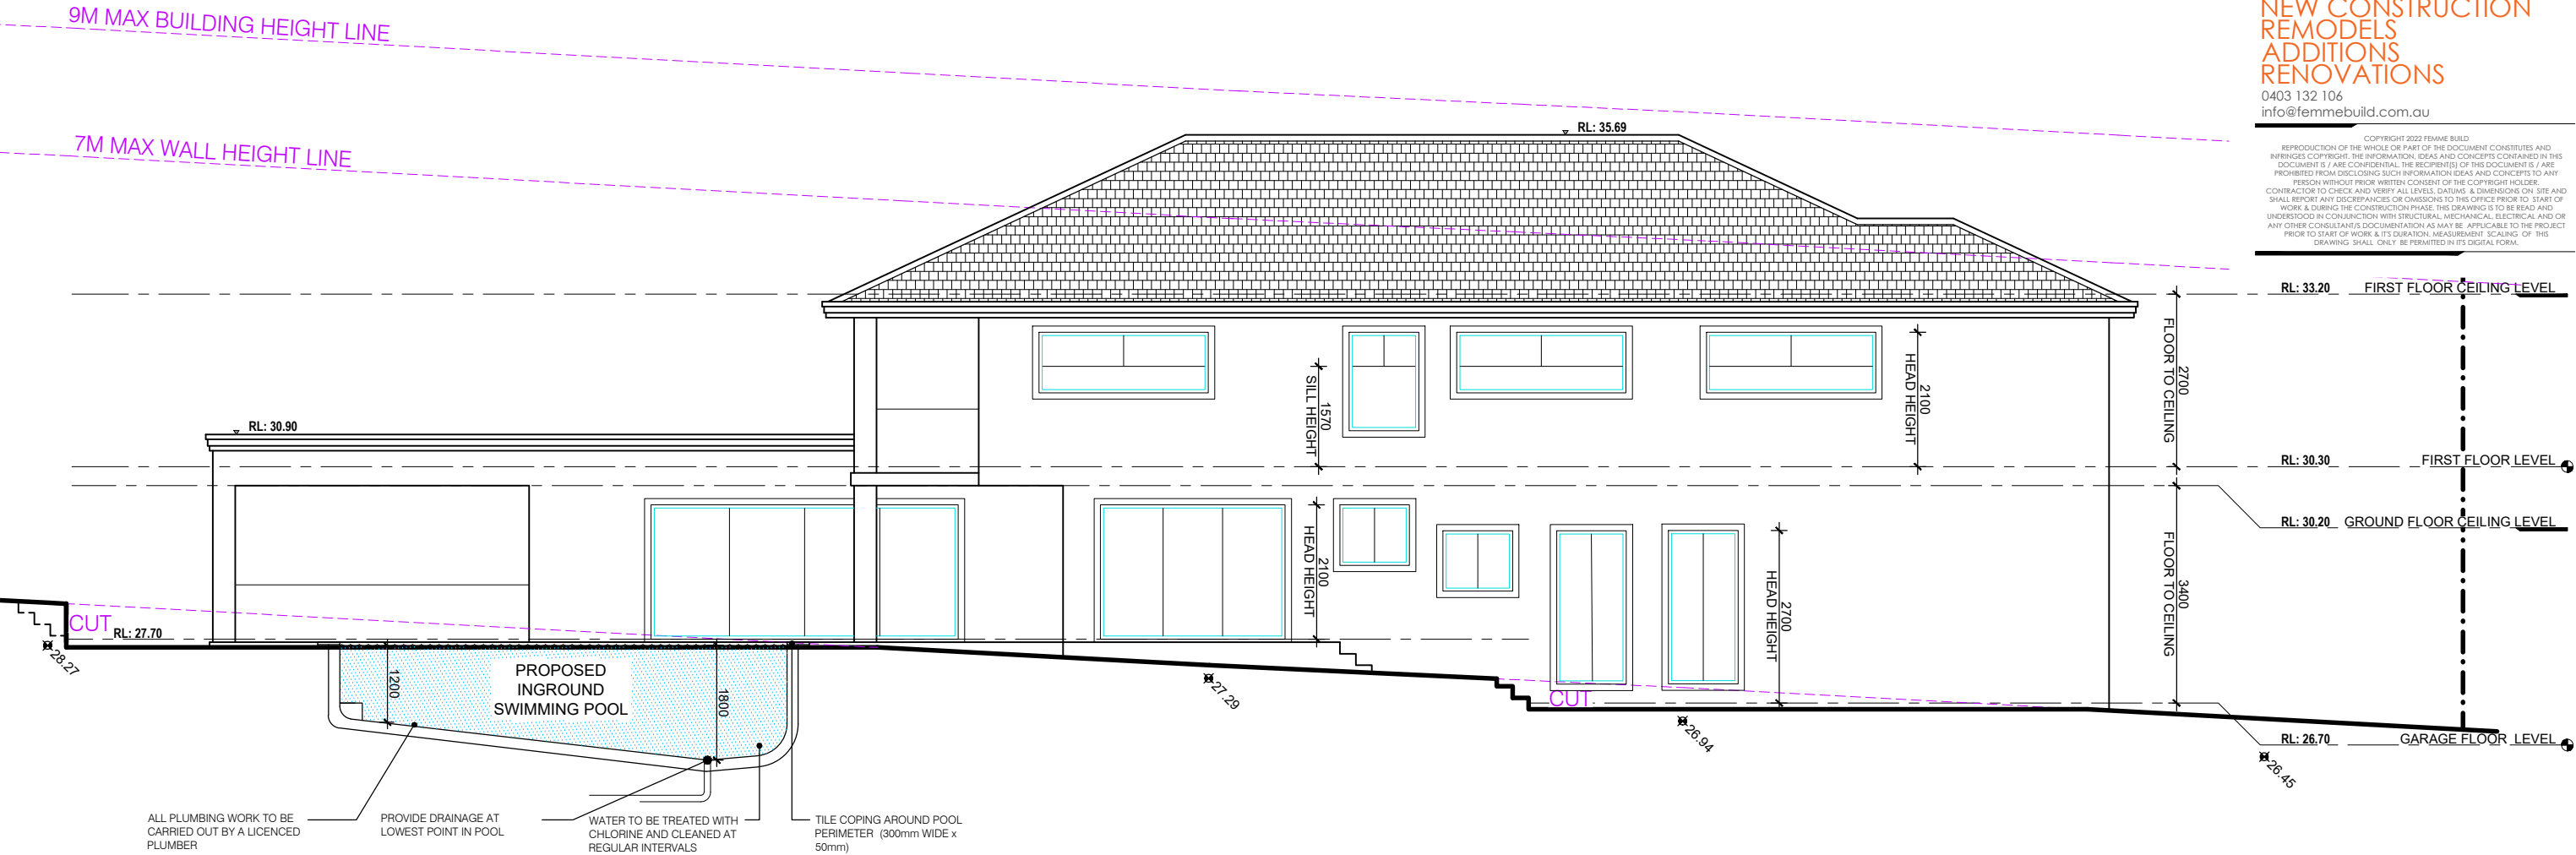

3. PROPOSED NORTHERN ELEVATION
SCALE - 1 : 100

01	DEVELOPMENT APPLICATION	SK	12.05.22
REV	AMENDMENT DETAILS	BY	DATE

PROJECT STAGE
DEVELOPMENT APP.

PROJECT DETAILS
NEW DEVELOPMENT
21-23 ELLIS STREET,
CONDELL PARK NSW 2200

CLIENT DETAILS
MR NAFTI

DRAWING TITLE
UNIT A PROPOSED
ELEVATIONS 3 & 4

DRAWN
SK
DESIGNED
FB
CHECK
FB

DATE DRAWN
MAY 2022

DRAWING SCALE
1 : 100

SHEET SIZE
A3

0 1m 2m 3m 4m 5m 7.5m 10m 12.5m
1:125 @ A1 1:250 @ A3 1:707 @ A4




ACCREDITED
BUILDING DESIGNER

ACCREDITATION NUMBER: 6613 MEMBER NUMBER: 6763-21


PROJECT NUMBER
FB0022

DRAWING NUMBER
A.03.4


REVISION
01

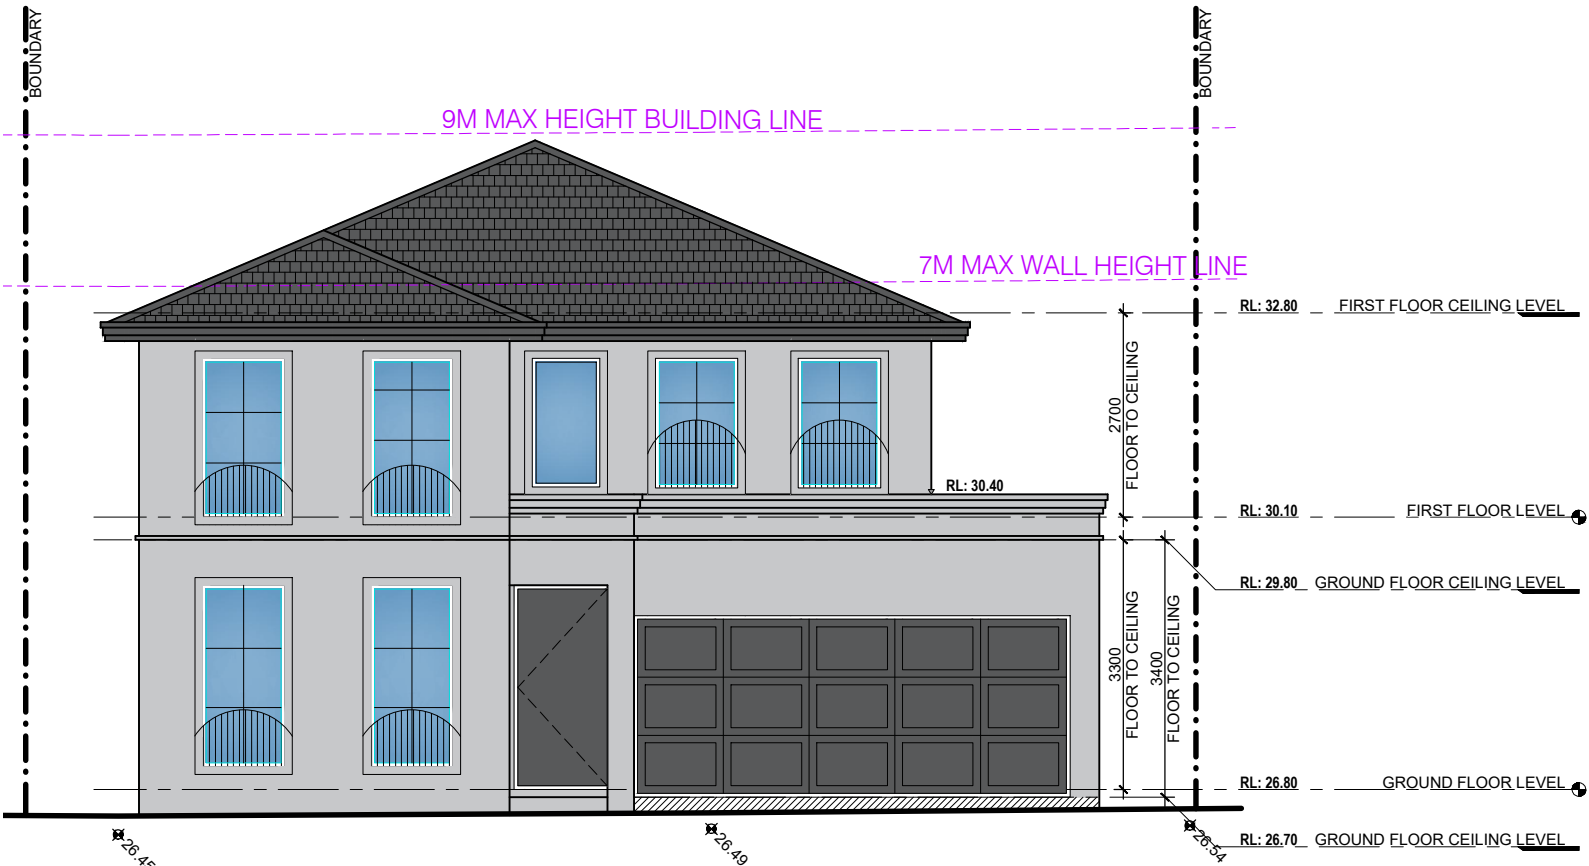

4. PROPOSED WESTERN ELEVATION
SCALE - 1 : 100

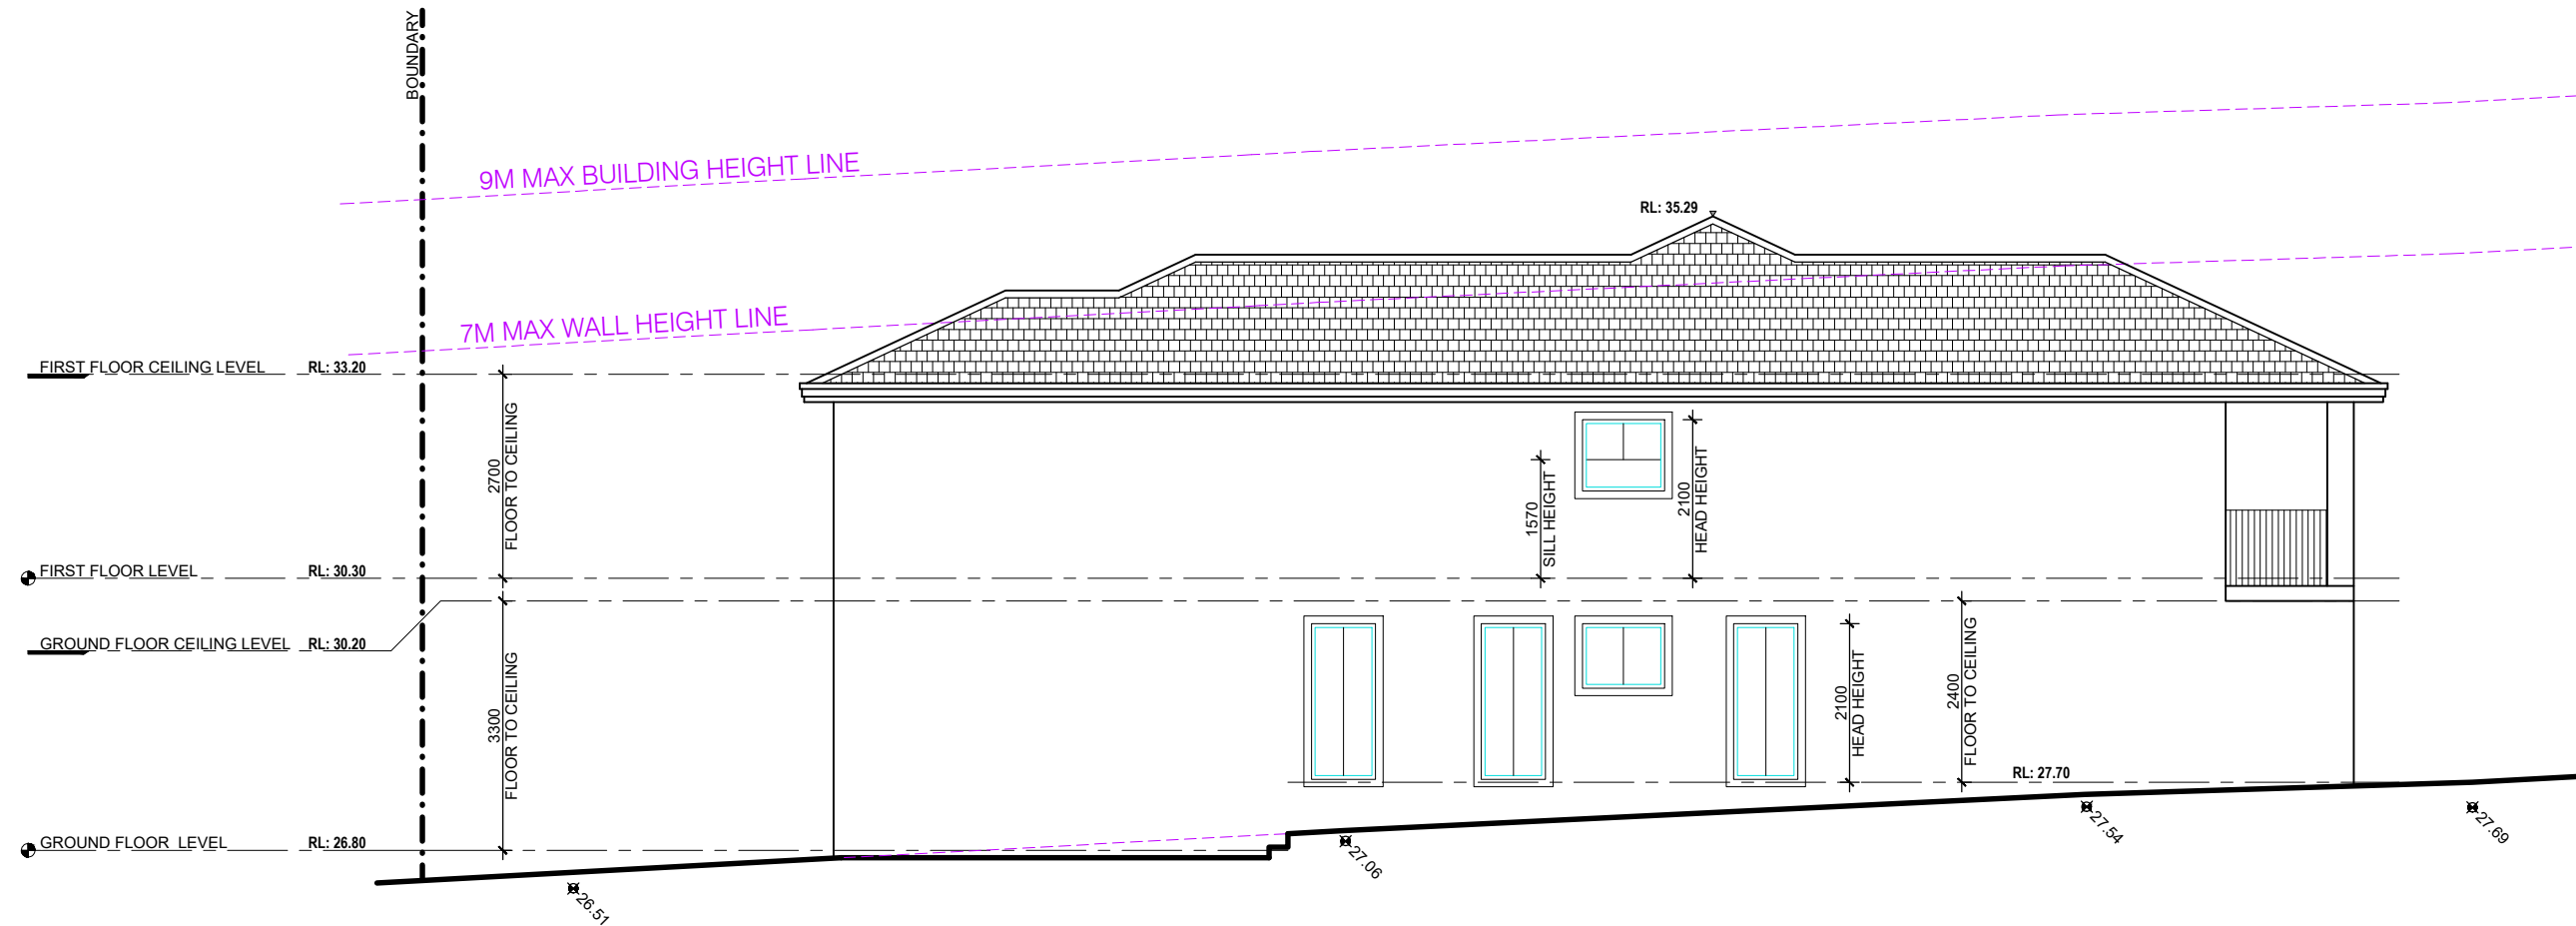

SCALE - 1 : 100

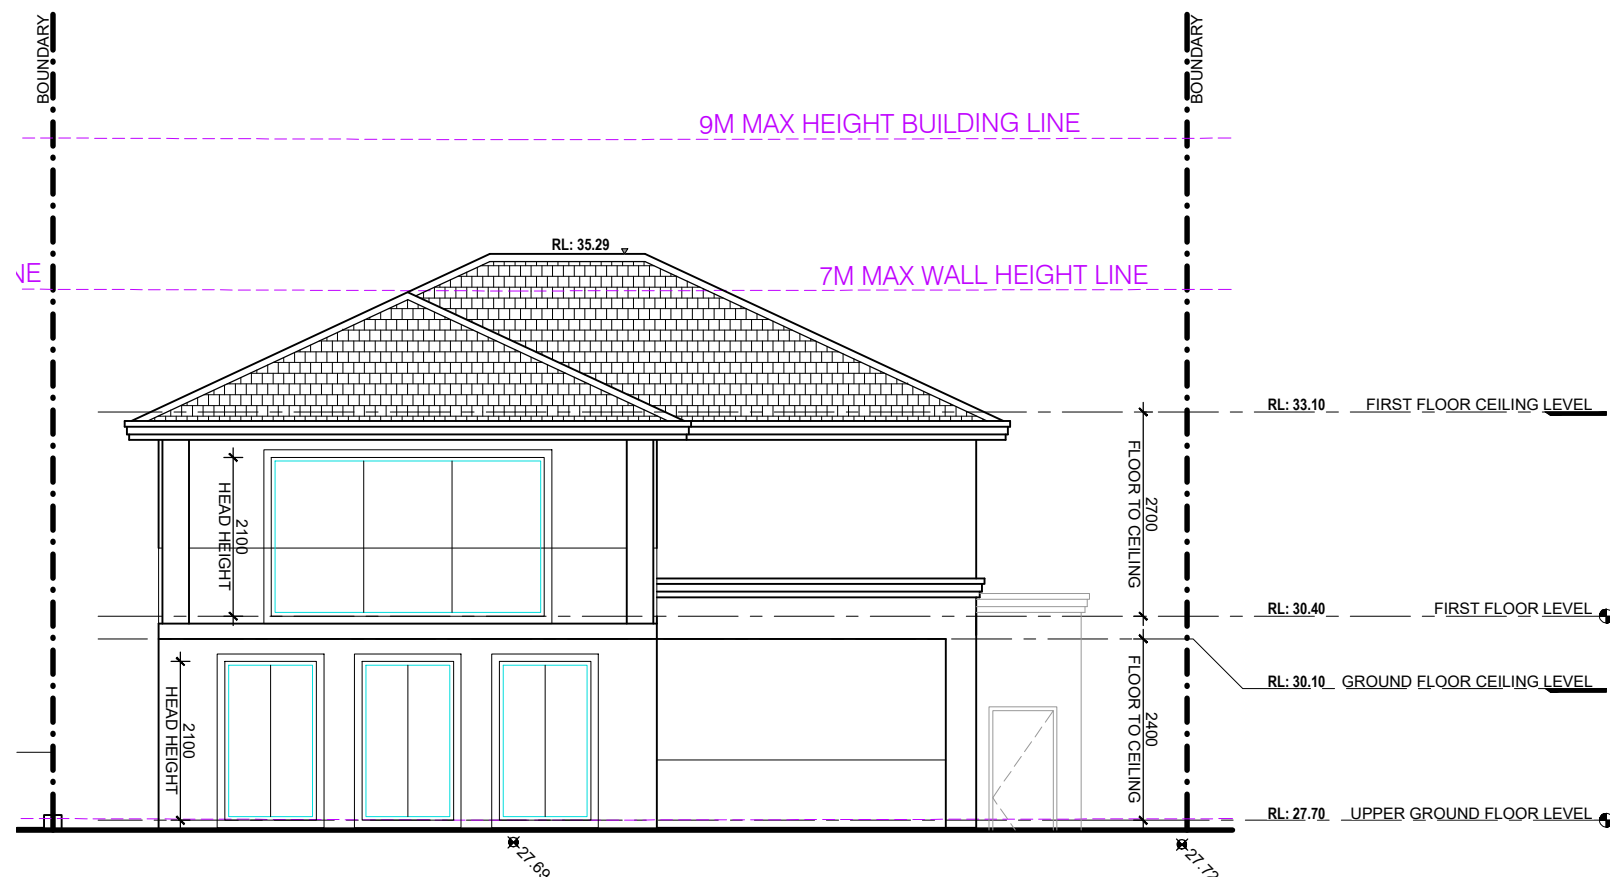

SCALE - 1 : 100

01	DEVELOPMENT APPLICATION	SK	12.05.22
REV	AMENDMENT DETAILS	BY	DATE

PROJECT STAGE
DEVELOPMENT APP.

PROJECT DETAILS

NEW DEVELOPMENT

21-23 ELLIS STREET,
CONDELL PARK NSW 2200

CLIENT DETAILS

MR NAFTI

DRAWING TITLE

UNIT B PROPOSED
ELEVATIONS 1 & 2

DRAWN
SKDESIGNED
FR


FD
CHECK
FB

FB
DATE DRAWN
MAY

Figure 1 shows a horizontal beam of length 10m. A point load of 1.100 is applied at the left end. A uniformly distributed load of 7.5m is applied along the entire length of the beam.

12.5m

1:125 @ A1 1:250 @ A3 1:707 @ A4



**ACCREDITED
BUILDING DESIGNER**


ACCREDITATION NUMBER: 6613

MEMBER NUMBER: 6763-21


PROJECT NUMBER
FB0022

DRAWING NUMBER
A.03.5

REVISION
01

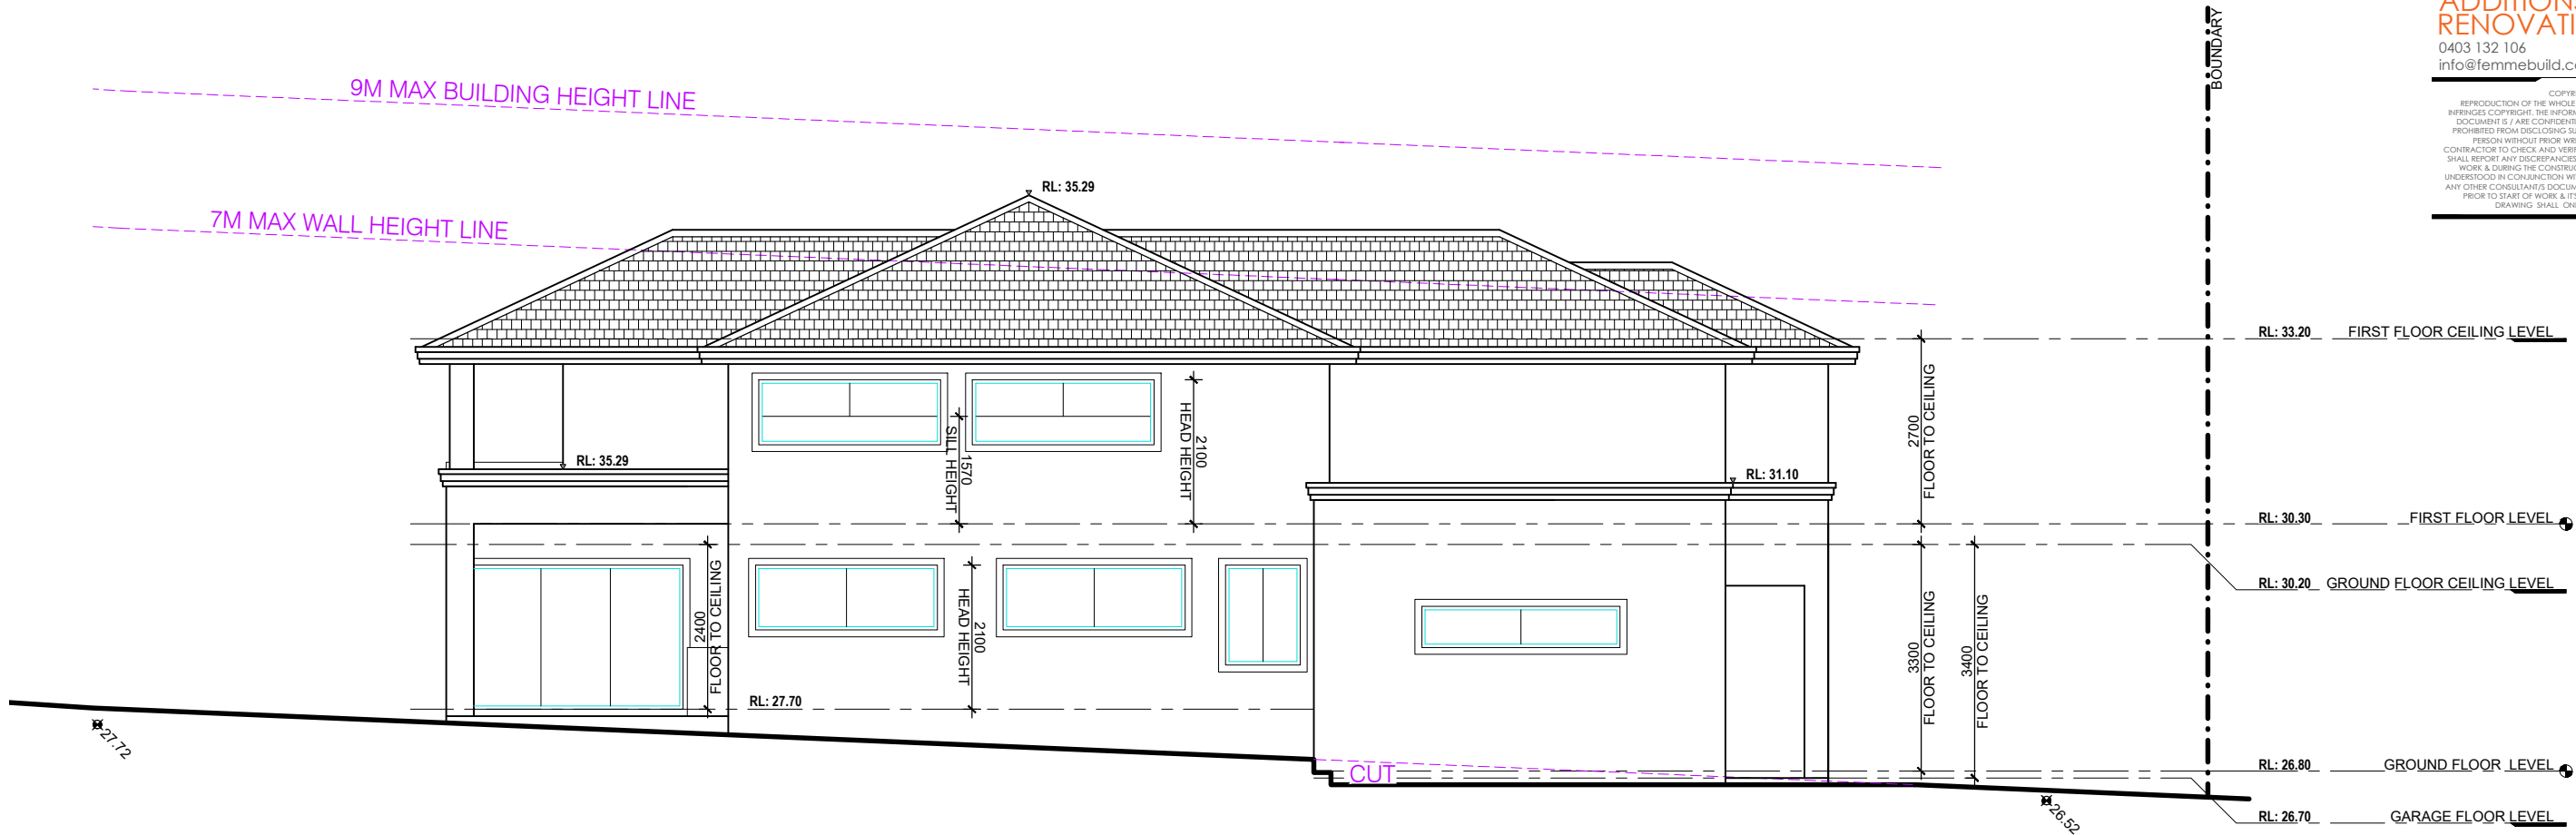

3. PROPOSED NORTHERN ELEVATION
SCALE - 1 : 100

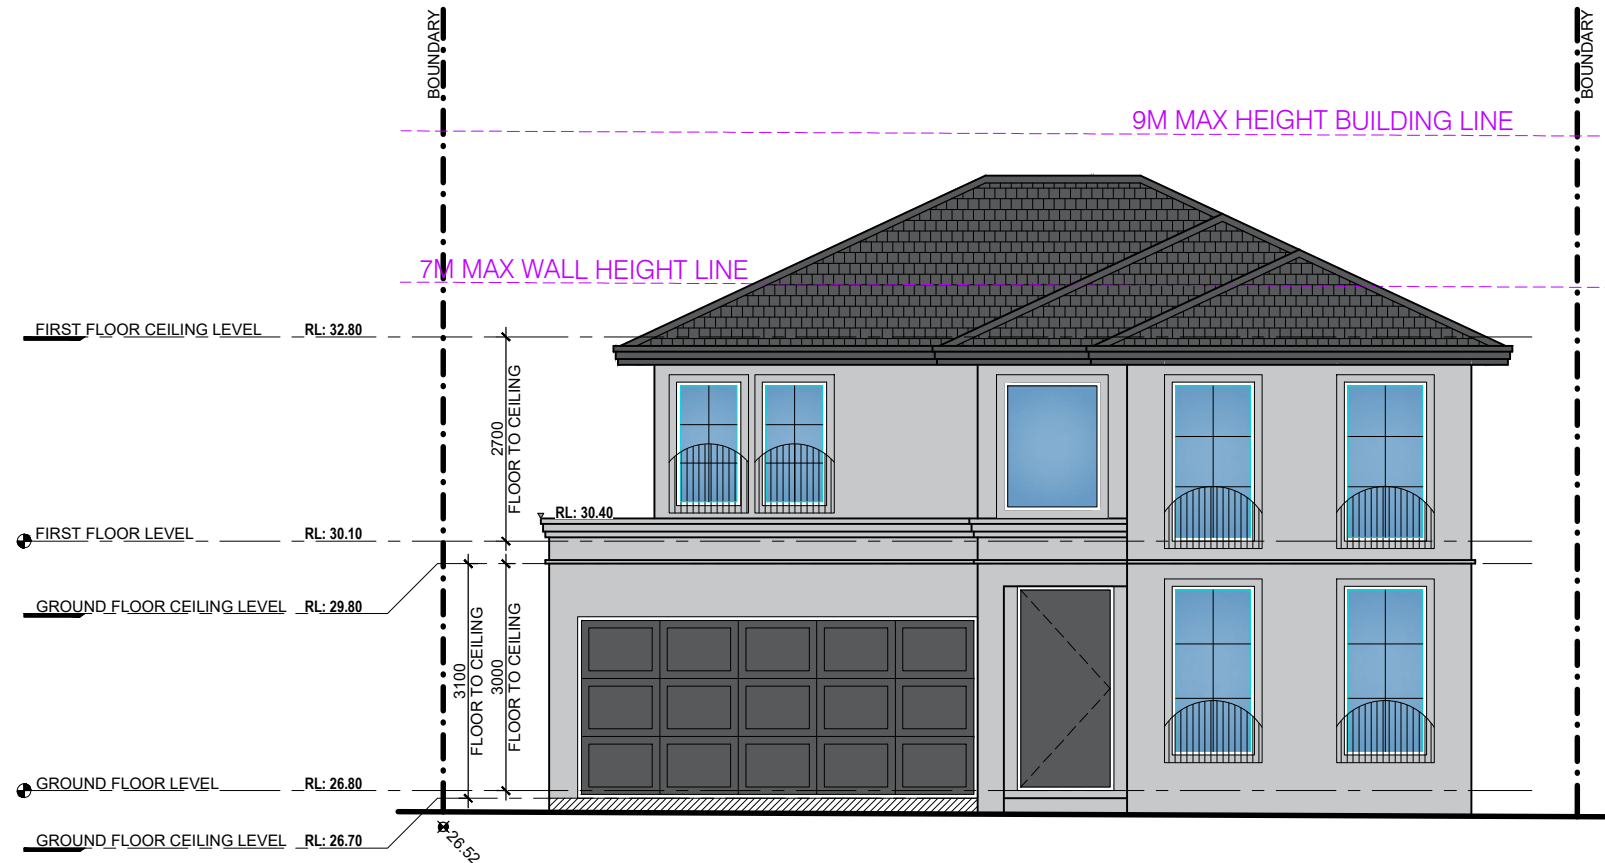

4. PROPOSED WESTERN ELEVATION
SCALE - 1 : 100

01	DEVELOPMENT APPLICATION	SK	12.05.22
REV	AMENDMENT DETAILS	BY	DATE

PROJECT STAGE
DEVELOPMENT APP.

PROJECT DETAILS
NEW DEVELOPMENT

**21-23 ELLIS STREET,
CONDELL PARK NSW 2200**

CLIENT DETAILS
MR NAFTI

DRAWING TITLE
**UNIT B PROPOSED
ELEVATIONS 3 & 4**

DRAWN
SK
DESIGNED
FB
CHECK
FB

DATE DRAWN
MAY 2022
DRAWING SCALE
1 : 100
SHEET SIZE
A3


0 1m 2m 3m 4m 5m 7.5m 10m 12.5m
1:125 @ A1 1:250 @ A3 1:707 @ A4




**ACCREDITED
BUILDING DESIGNER**

ACCREDITATION NUMBER: 6613 MEMBER NUMBER: 6763-21


PROJECT NUMBER
FB0022
DRAWING NUMBER
A.03.6
REVISION
01

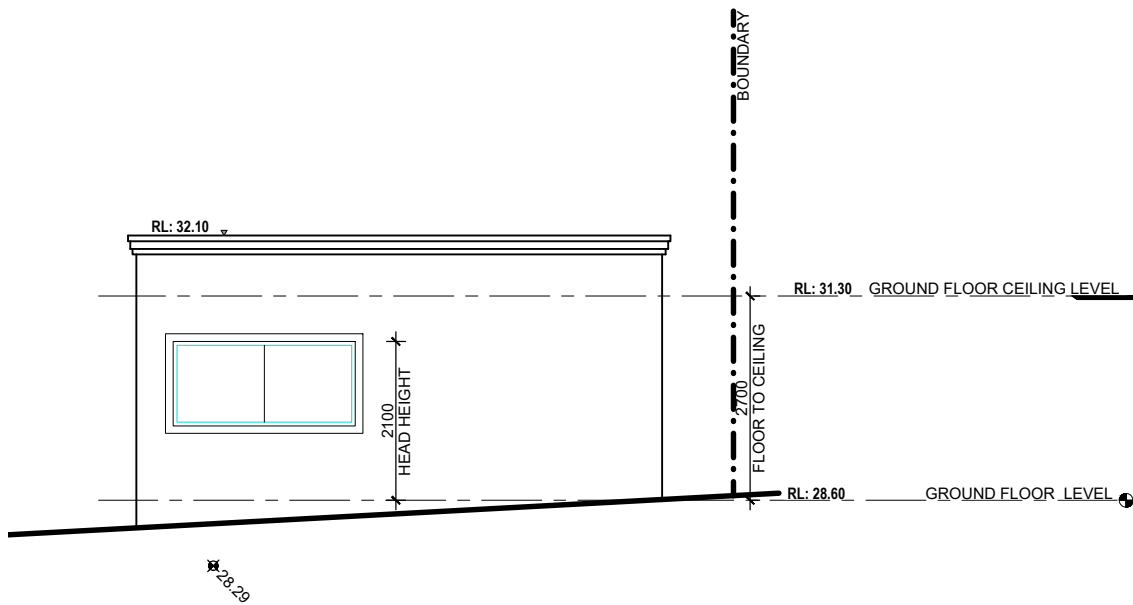


1. PROPOSED SOUTHERN ELEVATION
SCALE - 1 : 100

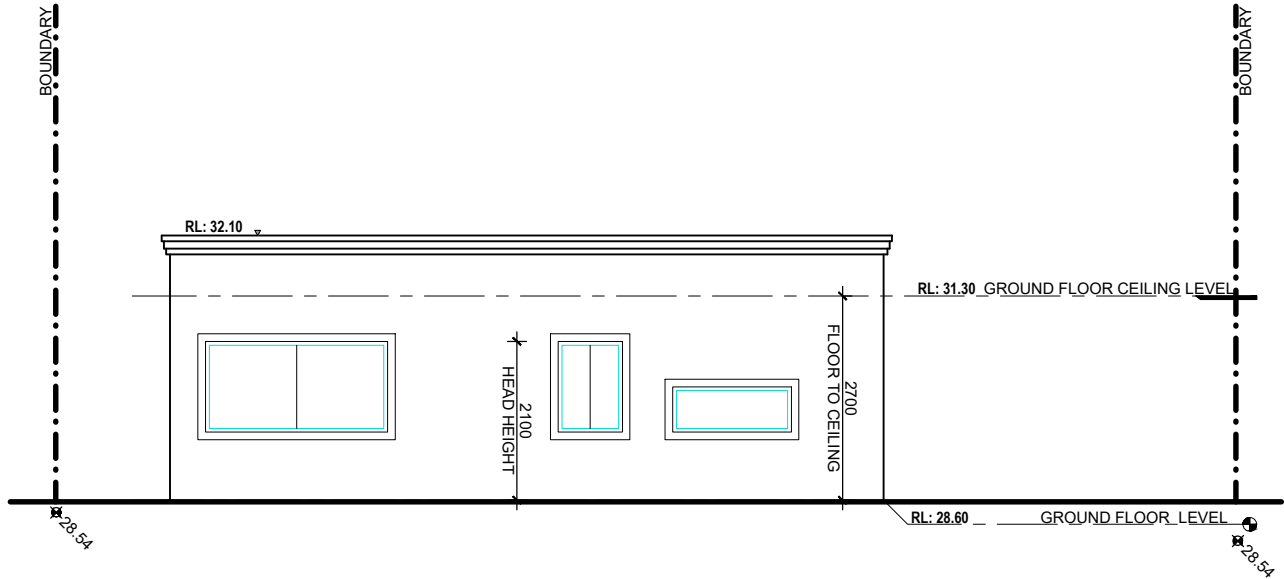

2. PROPOSED EASTERN ELEVATION
SCALE - 1 : 100

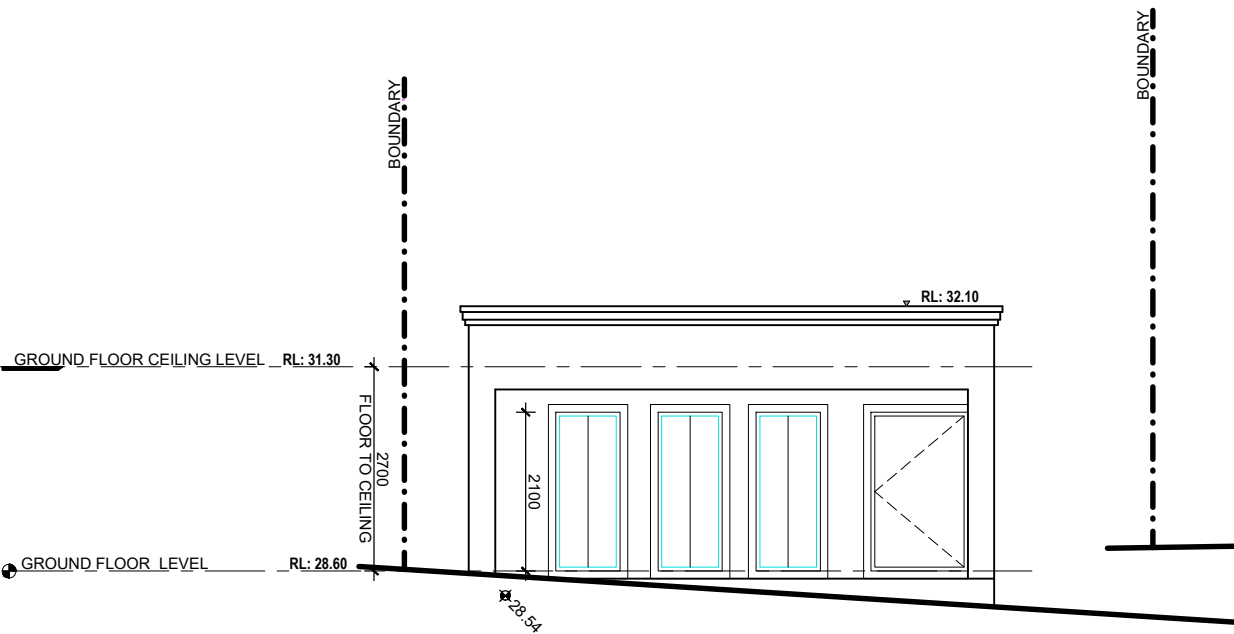

3. PROPOSED NORTHERN ELEVATION
SCALE - 1 : 100

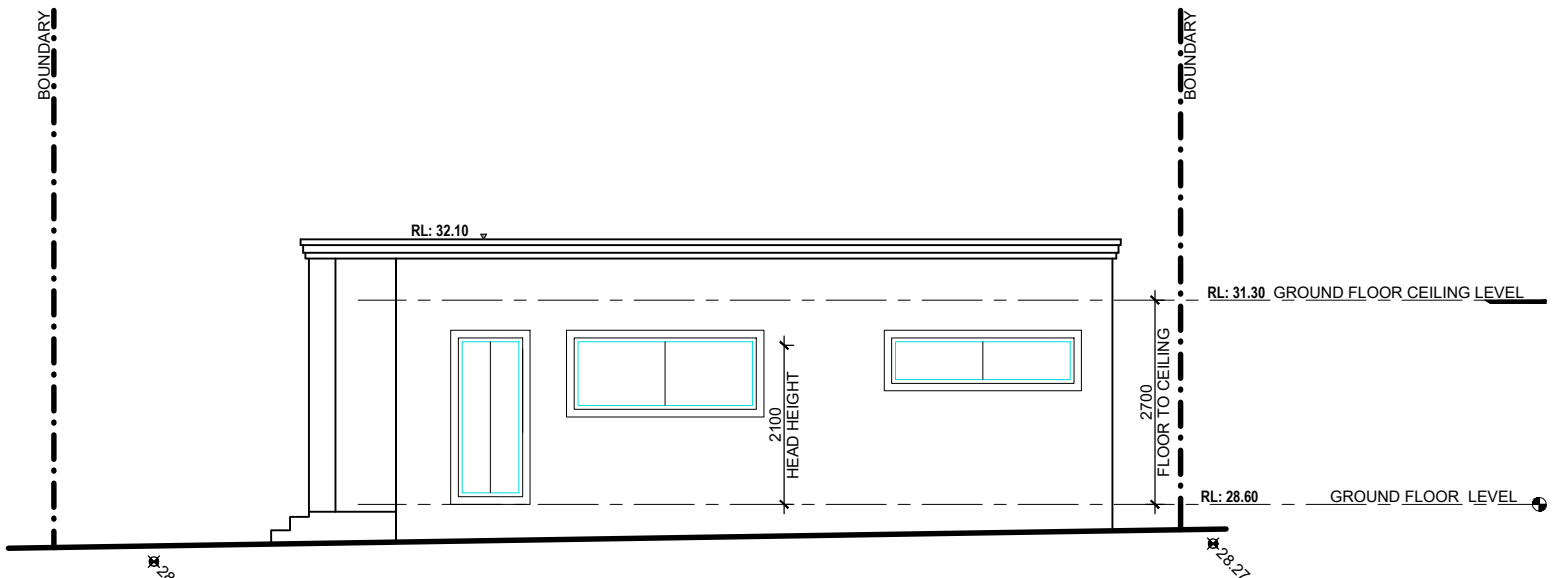

4. PROPOSED WESTERN ELEVATION
SCALE - 1 : 100

01	DEVELOPMENT APPLICATION	SK	12.05.22
REV	AMENDMENT DETAILS	BY	DATE

PROJECT STAGE
DEVELOPMENT APP.

PROJECT DETAILS
NEW DEVELOPMENT

21-23 ELLIS STREET,
CONDELL PARK NSW 2200

CLIENT DETAILS
MR NAFTI


DRAWING TITLE
UNIT B S'DARY DWELLING
PROPOSED ELEVATIONS 1-4

DRAWN
SK
DESIGNED
FB
CHECK
FB

DATE DRAWN
MAY 2022

DRAWING SCALE
1 : 100

SHEET SIZE
A3

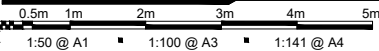

ACCREDITED
BUILDING DESIGNER

ACCREDITATION NUMBER: 6613 MEMBER NUMBER: 6763-21

PROJECT NUMBER FB0022	DRAWING NUMBER A.03.7	REVISION 01
--------------------------	--------------------------	----------------