


1 NORTH ELEVATION
1:150

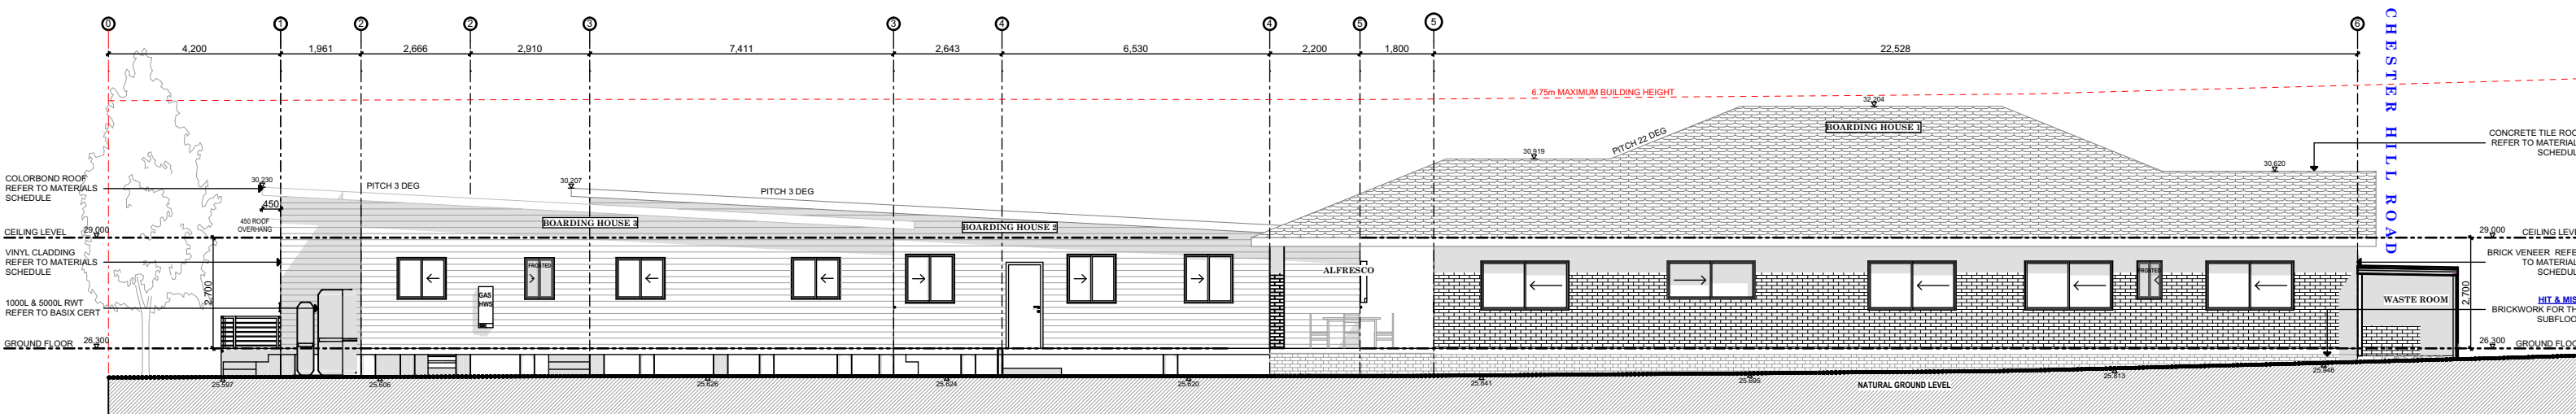

2 SOUTH ELEVATION
1:150

CLIENT
VAN
LOT B & C DP 23626
106-108 CHESTER HILL ROAD, BASS HILL NSW 2197

DRAWING TITLE
General Arrangements
NORTH & SOUTH ELEVATION



PROJECT
CHANGE OF USE
CONVERSION OF EXISTING DWELLINGS TO BOARDING ROOMS
INCL. CONSOLIDATION OF LOTS

SHEET SIZE
A3

MASTER GRANNY FLATS
719 FOREST ROAD, PEAKHURST 2210 NSW
1300 643 528
www.mastergrannyflats.com.au
design@mastergrannyflats.com.au



REVISION	DESCRIPTION	DATE	SCALE	DRAWN	CHECKED	DATE
DA01	BUILDING CERTIFICATE SET	28.01.2021	1:150	GINA		25.08.2022
DA02	BUILDING CERTIFICATE SET	25.03.2021				
DA03	BUILDING CERTIFICATE SET	02.06.2021				
DA04	BUILDING CERTIFICATE SET	05.06.2021				
DA05	BUILDING CERTIFICATE SET	22.07.2021				
DA06	BUILDING CERTIFICATE SET	28.07.2021				
DA07	DEVELOPMENT APPLICATION SET	11.08.2022				
DA08	DEVELOPMENT APPLICATION SET	16.08.2022				
DA09	DEVELOPMENT APPLICATION SET	25.08.2022				
			PROJECT No 106B DRAWING No DA 1500 REVISION DA09			

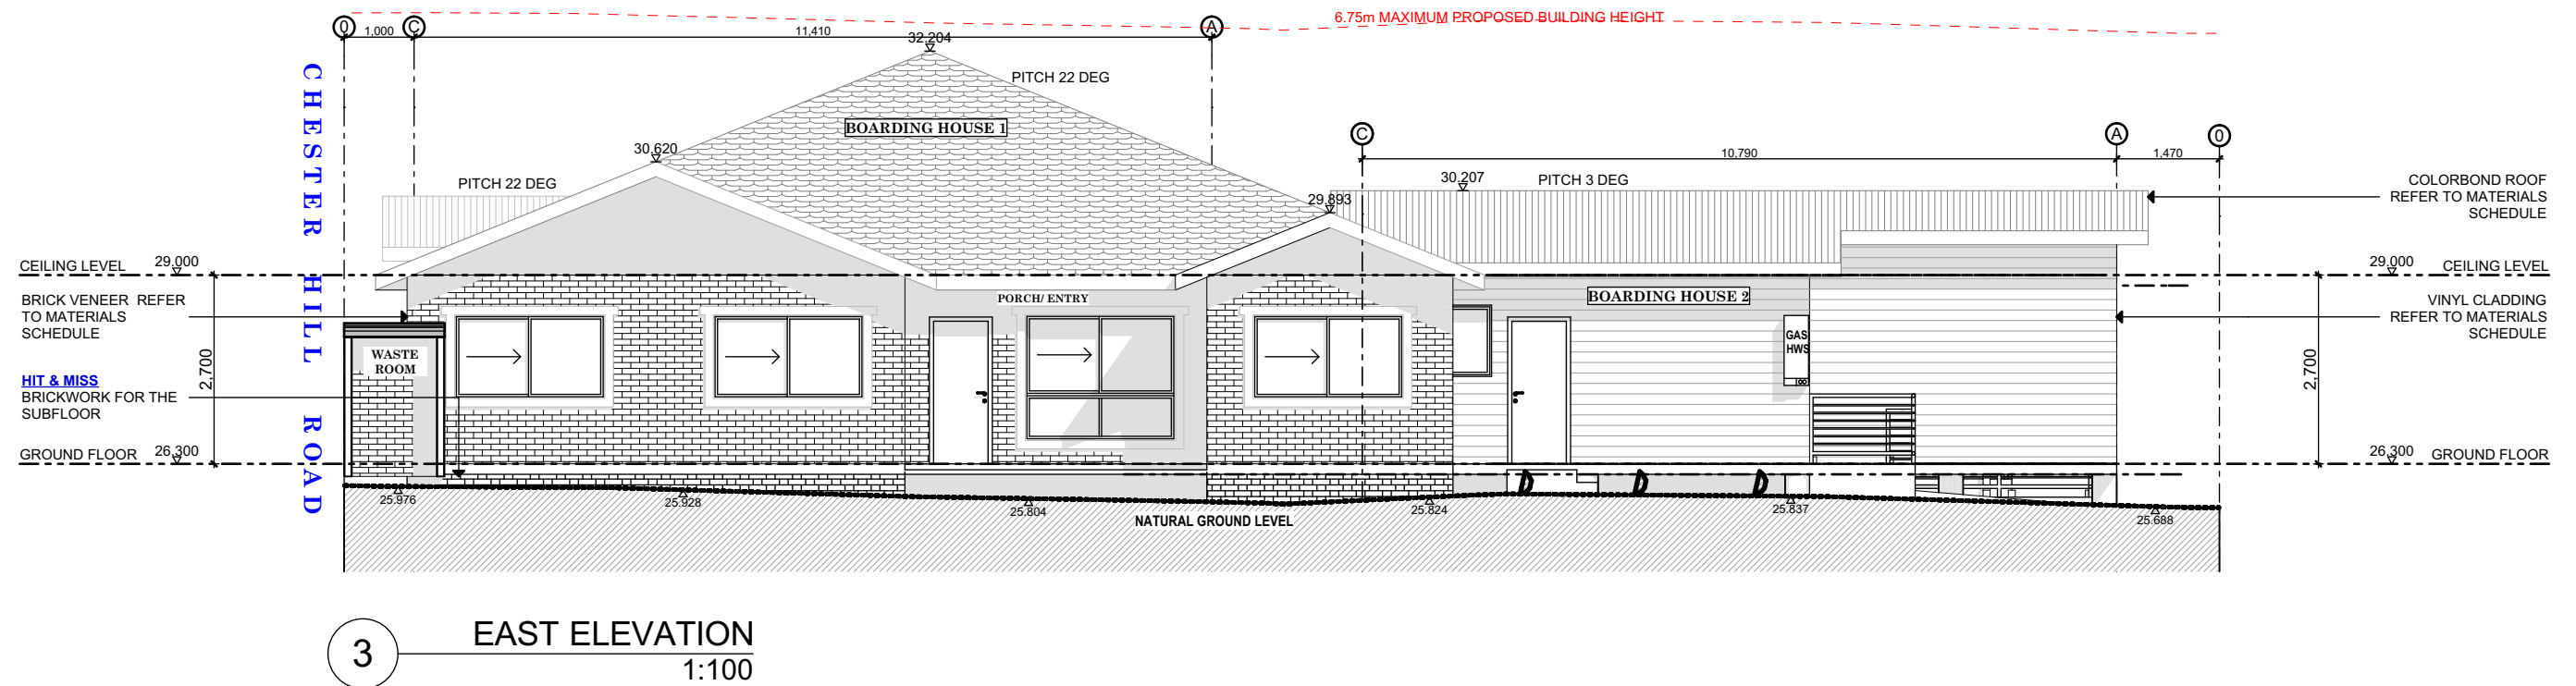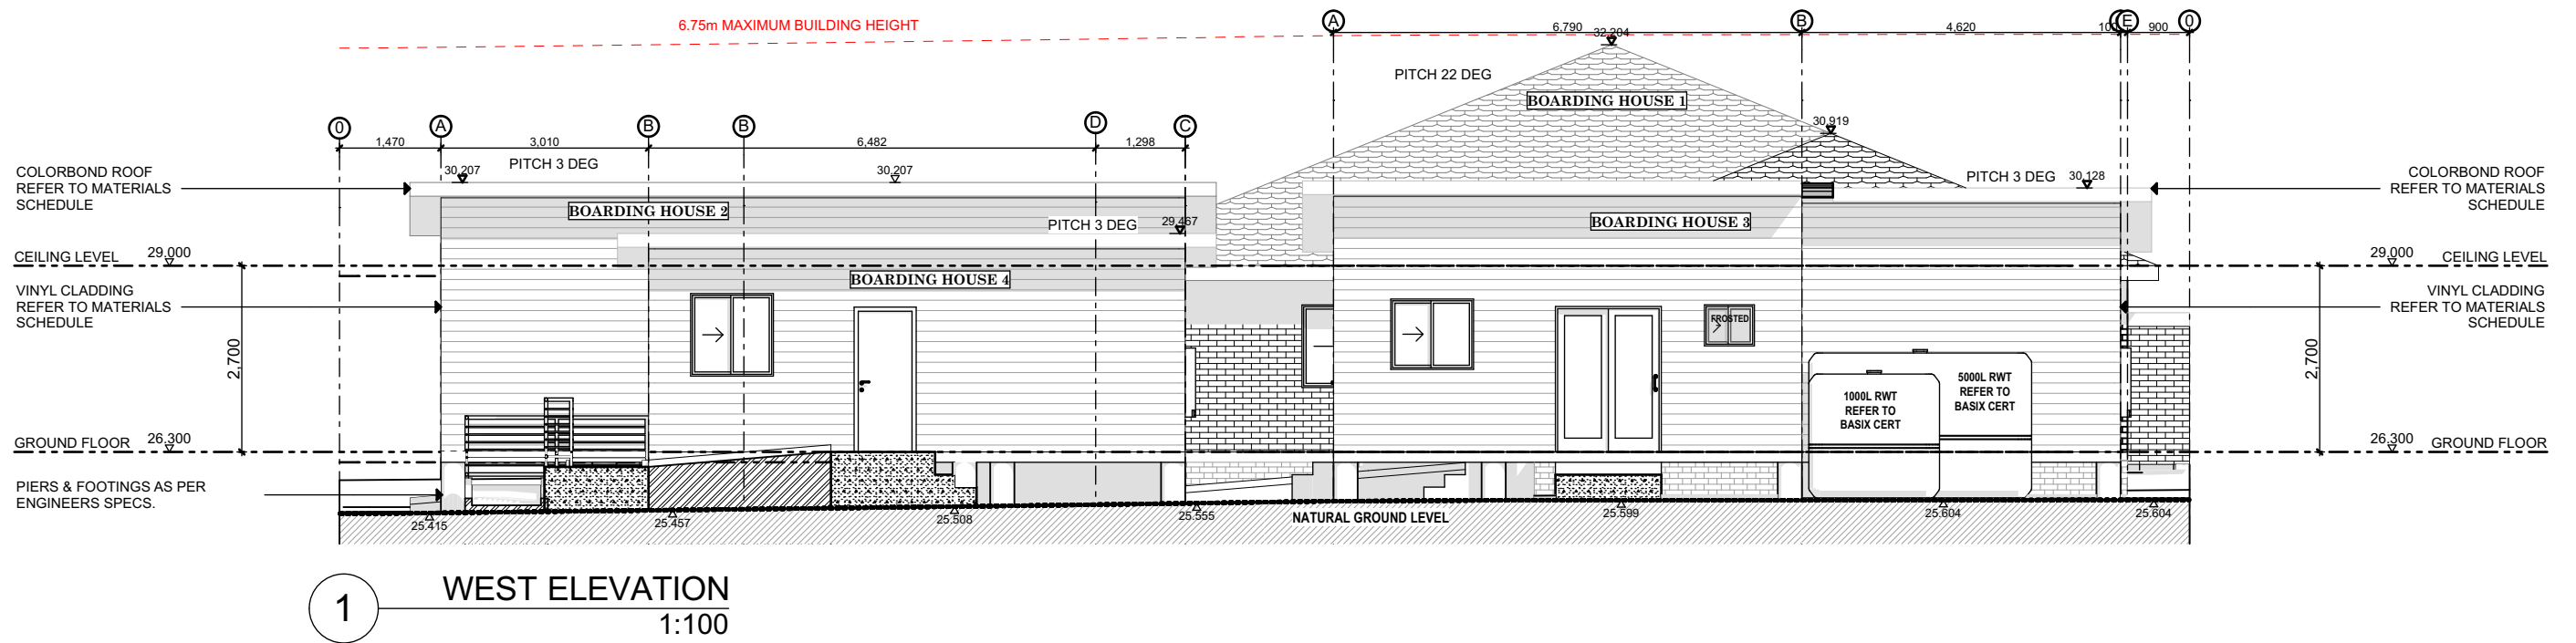

CLIENT	DRAWING TITLE	REVISION	DESCRIPTION	DATE	SCALE	DRAWN	CHECKED	DATE
VAN	General Arrangements	DA01	BUILDING CERTIFICATE SET	28.01.2021	1:100,	GINA		25.08.2022
LOT B & C DP 23626		DA02	BUILDING CERTIFICATE SET	25.03.2021	1:150			
106-108 CHESTER HILL ROAD, BASS HILL NSW 2197	WEST & EAST ELEVATION	DA03	BUILDING CERTIFICATE SET	02.06.2021				
PROJECT	SHEET SIZE	DA04	BUILDING CERTIFICATE SET	05.06.2021				
CHANGE OF USE	A3	DA05	BUILDING CERTIFICATE SET	22.07.2021				
CONVERSION OF EXISTING DWELLINGS TO BOARDING ROOMS		DA06	BUILDING CERTIFICATE SET	28.07.2021				
INCL. CONSOLIDATION OF LOTS		DA07	DEVELOPMENT APPLICATION SET	11.08.2022				
		DA08	DEVELOPMENT APPLICATION SET	16.08.2022				
		DA09	DEVELOPMENT APPLICATION SET	25.08.2022				

MASTER GRANNY FLATS

719 FOREST ROAD, PEAKHURST 2210 NSW

1300 643 528

www.mastergrannyflats.com.au

design@mastergrannyflats.com.au

N

PROJECT No 106B

DRAWING No DA 1501

REVISION DA09