




PROPOSED SOUTH ELEVATION

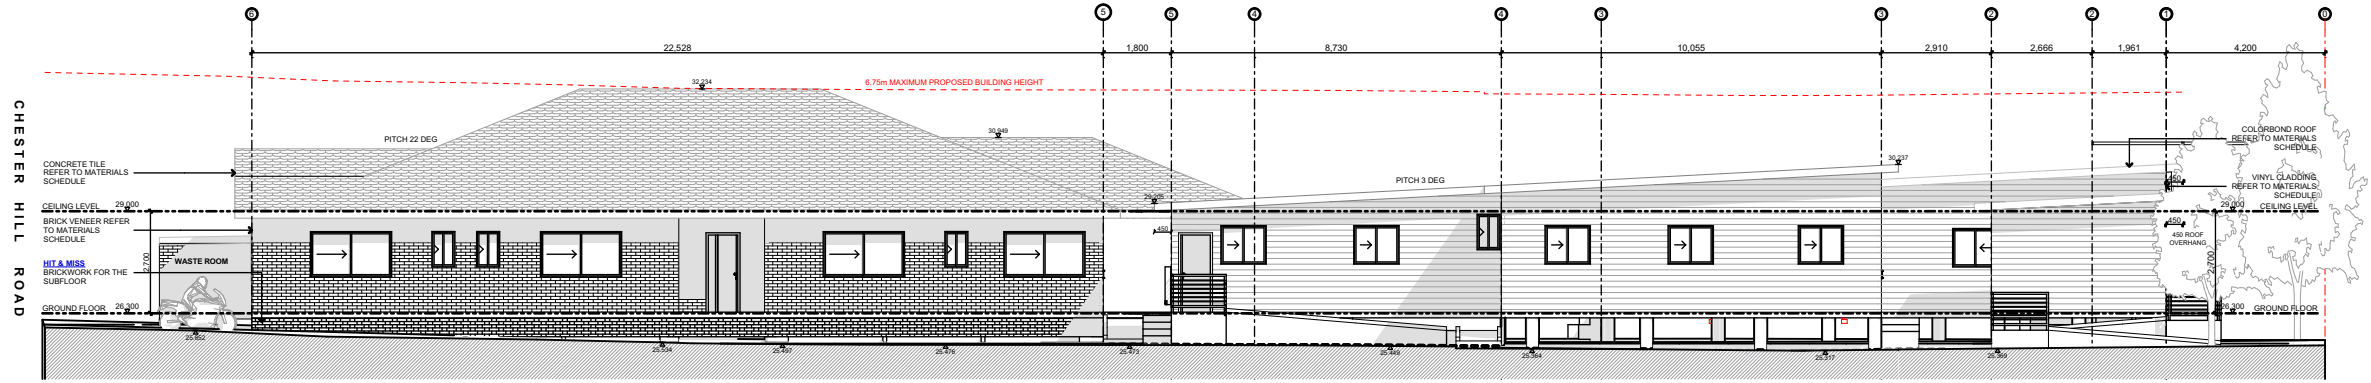


PROPOSED NORTH ELEVATION

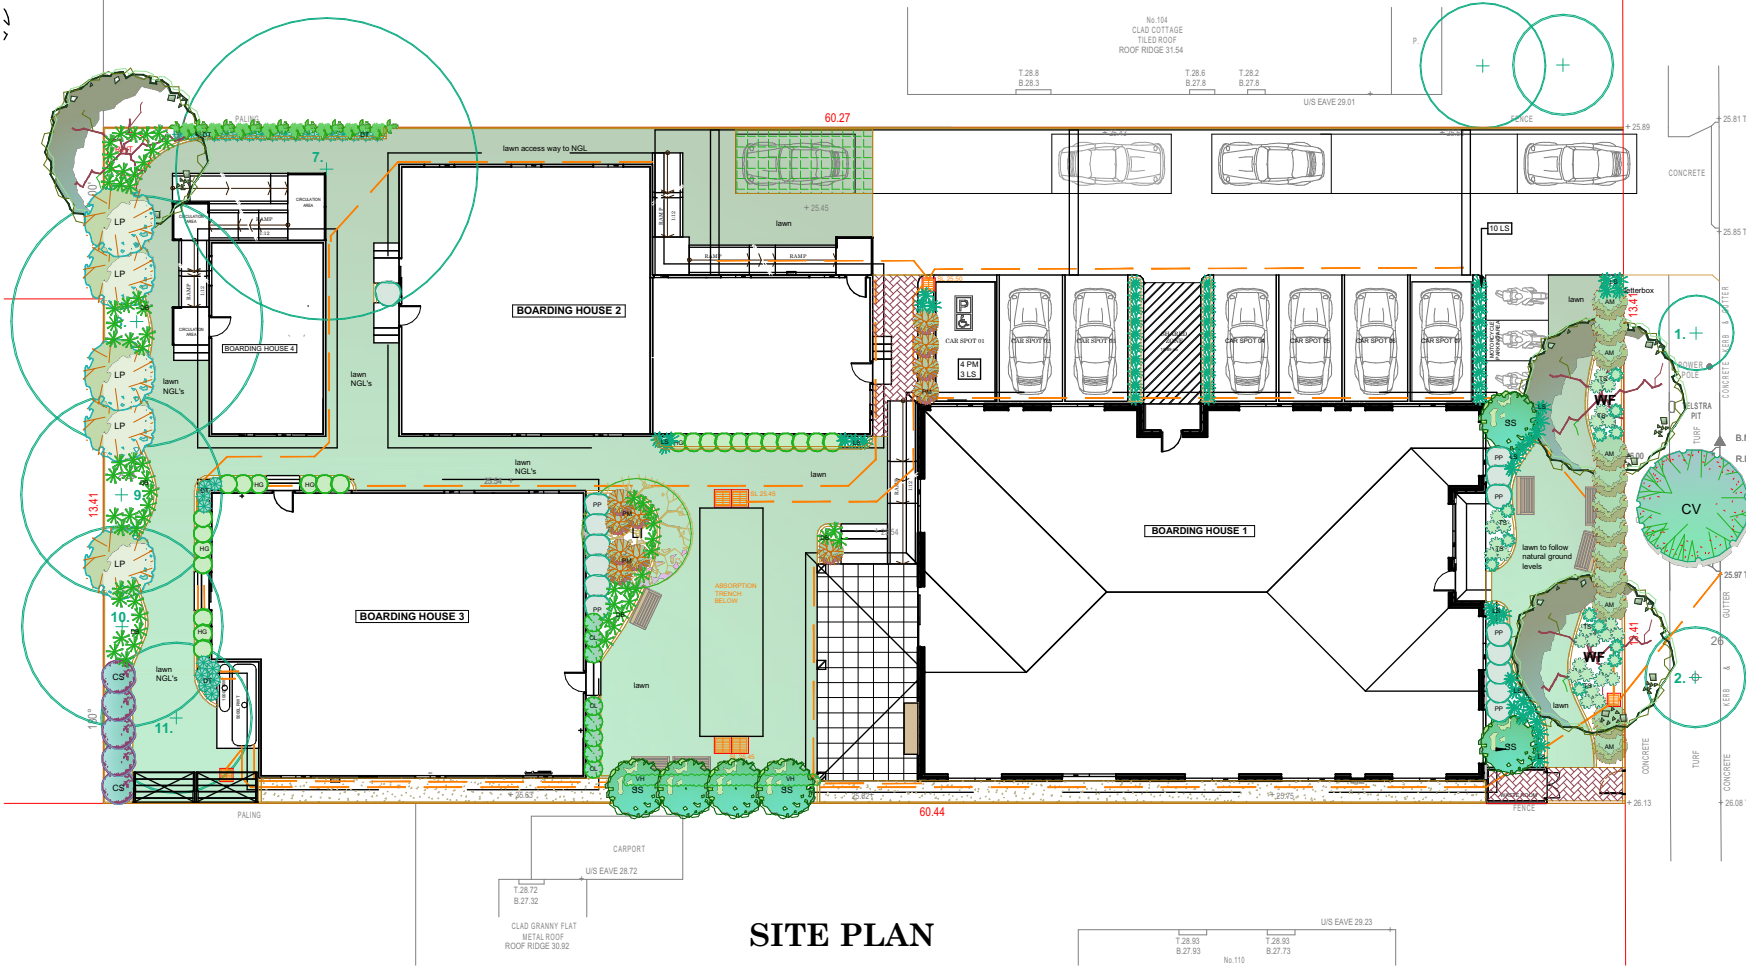

SITE PLAN

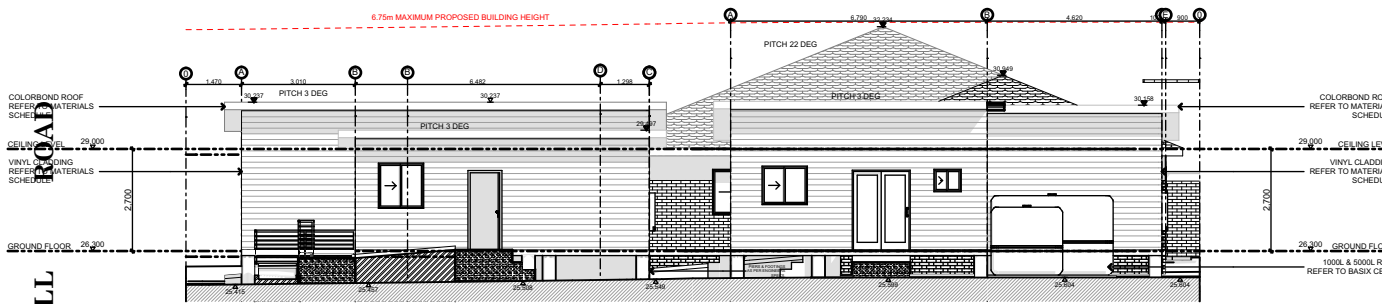

PROPOSED WEST ELEVATION

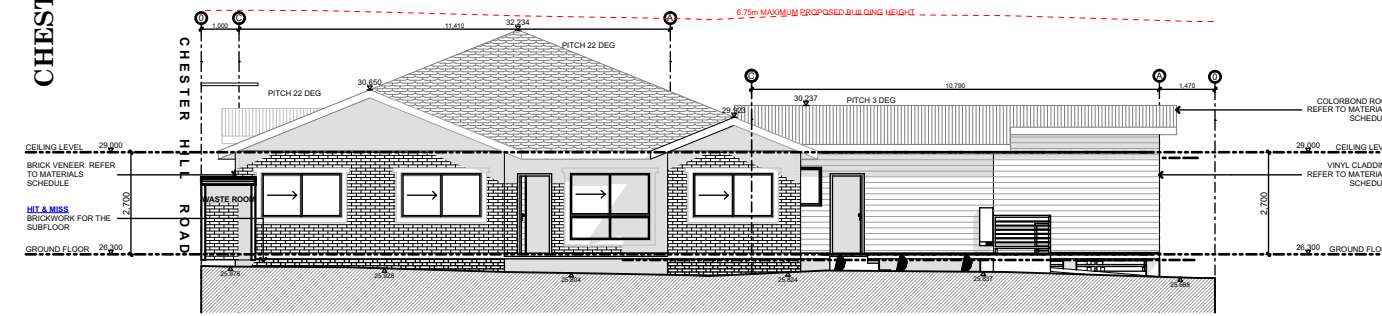

PROPOSED EAST ELEVATION

CLIENT		DRAWING TITLE		REVISION		DESCRIPTION		DATE		SCALE		DRAWN		CHECKED		DATE	
VAN		General Arrangements		DA01		BUILDING CERTIFICATE SET		28.01.2021		1:300,		GINA				24.08.2022	
LOT B & C DP 23626				DA02		BUILDING CERTIFICATE SET		25.03.2021		1:200							
106-108 CHESTER HILL ROAD, BASS HILL NSW 2197		NOTIFICATION PLAN		DA03		BUILDING CERTIFICATE SET		02.06.2021									
PROJECT		SHEET SIZE		DA04		BUILDING CERTIFICATE SET		05.06.2021									
CHANGE OF USE		A3		DA05		BUILDING CERTIFICATE SET		22.07.2021									
CONVERSION OF EXISTING DWELLINGS TO BOARDING ROOMS				DA06		BUILDING CERTIFICATE SET		28.07.2021									
INCL. CONSOLIDATION OF LOTS				DA07		DEVELOPMENT APPLICATION SET		11.08.2022									
				DA08		DEVELOPMENT APPLICATION SET		16.08.2022									
				DA09		DEVELOPMENT APPLICATION SET		24.08.2022									

MASTER GRANNY FLATS

719 FOREST ROAD, PEAKHURST 2210 NSW

1300 643 528

www.mastergrannyflats.com.au

design@mastergrannyflats.com.au

N

PROJECT No

DRAWING No

REVISION

106B

DA 1504

DA09