

## LANDSCAPE SPECIFICATION

#### 1. SITE PREPARATION

Area to be free of weeds and debris before the commencement of any landscape works. Weeds are to be sprayed with Glyphosate solution, leave adequate time for the weeds to die off prior to removal. Final levels and grades are to be determined at site inspection by the landscape contractor. The landscape plan is to be used as an indication only.

#### 2. LAWN AREAS

Excavate all areas to be turfed to 75mm below required finished levels. Do not excavate within 1500mm of the trunk of any existing tree to be retained. Ensure that all surface water runoff is directed towards the inlet pits, kerbs etc. and away from buildings. Ensure that no pooling or ponding will occur. Install 75mm depth of imported topsoil. Just prior to laying turf, spread 'Sir Launcher' fertiliser at the recommended rate. Lay turf rolls closely butted. Fill any small gaps with topsoil. Water thoroughly. Turf to be used shall be a Buffalo sp.

Ensure that planting areas have been excavated to 250mm below finished levels. Supply and install 250mm of premium garden mix free of weeds, seeds and any foreign material. Topsoil Shall be either imported topsoil or stockpiled site topsoil (if suitable ie, no clay). Install 75mm depth of Pine Bark Mulch.

#### 4. SHRUB PLANTING

All plants shall be supplied in good condition exhibiting good form and vigour, free from all pests and diseases. The hole is to be dug to a radius twice the width of the rootball of the plant, ensuring that the top of the pot is the same height as the adjacent ground level. The roots should be gently teased to promote healthy root growth and discourage girdling (pot bound circular root growth). Leave mulch free from around the base of the plants. Water well after planting.

#### 5. TREE PLANTING

Trees shall be supplied in good condition exhibiting good form and vigour, free from all pests and diseases. The hole is to be dug to a radius twice the width of the rootball of the tree. Tree pit and plant container are to be thoroughly watered prior to planting. The roots should be gently teased to promote healthy root growth and discourage girdling (Pot bound circular root growth). The tree is to be planted so that the base of the tree is level with the top of the ground. Backfill with a mixture of imported soil and natural soil, or imported soil only. Mulch should be kept clear of the base to prevent collar rot. Water well after planting.

#### 6. CONCRETE PATHS

Concrete pathways are to be installed to a minimum depth of 100mm and include reinforcement. Concrete areas are to conform to relevant Australian standards.

#### 7. GARDEN EDGING

Garden edging is to be installed to all garden beds where no divide exists between garden and lawn areas. Use Havenbrick 50 by Adbri Masonry, or similar. The pavers are to be laid on a minimum of 40mm of mortar, with no mortar joint between the pavers. Refer to the brick edging typical detail.

1800mm high timber lapped and capped or colourbond fences, unless otherwise specified by council or estate requirements. Retain existing fences where possible. Final fence type and colour to be confirmed with neighbour as required, prior to installation.

# SMALL/MEDIUM TREES



#### INDICATIVE PLANT SCHEDULE

| Symbol | Туре                | Botanic Name  | Common Name   | Qty | Pot Size |
|--------|---------------------|---|---|-----|----------|
|        | Small/ Medium Trees | Magnolia grandiflora 'Teddy Bear'<br>Malus ioensis 'Plena'<br>Agonis flexuosa 'Burgundy'<br>Elaeocarpus reticulatus             | Magnolia Teddy Bear<br>Iowa Crab Apple<br>Burgundy Willow Myrtle<br>Blueberry Ash               | 1   | 75Ltr    |
|        | Medium Shrubs       | Camellia japonica<br>Eremophila nivea<br>Escallonia 'Red Knight'<br>Gardenia augusta 'Magnifica'<br>Dodonaea viscosa 'Purpurea' | Japanese Camellia<br>Emu Bush<br>Escallonia Red Knight<br>Gardenia Magnifica<br>Purple Hop Bush | 13  | 200mm    |
| 9999   | Small Shrubs        | Acmena smithii 'Cherry Surprise'<br>Buxus japonica<br>Lavandula stoechas  | Cherry Surprise Lilly Pilly<br>Japanese Box<br>French Lavender                                  | 38  | 200mm    |
|        | Small Grasses       | Carex oshimensis 'Everest'<br>Liriope muscari<br>Tulbaghia violacea 'Variegata'   | Japanese Sedge<br>Lily Turf<br>Variegated Society Garlic  | 4   | 150mm    |

\*\* THIS PLANT SCHEDULE IS CONCEPTUAL ONLY \*\*

**Revision Schedule** 

| Issue | Description      | Ву | Date     |
|-------|------------------|----|----------|
| Α     | SUBMISSION PLANS | CV | 15/08/22 |
|       |                  |    |          |
|       |                  |    |          |
- 1. See Architects drawings for site levels, setbacks and extent of cut and fill
- See architects trawings to fishe events, sections and extent of cut and in 2. All civil, structural and hydraulic work associated with this project shall be to consulting engineer's details.
   Landscape plan has been drawn to meet minimum council/ developer requirements. Landscape works additional to minimum requirements may
- requirements. Landscape works additional to minimum requirements may also be proposed on this plan. Completion of works beyond minimum requirements will be at discretion of owner.

  4. Exact location of site boundaries are to be confirmed on site prior to commencement of work.

  5. All landscape levels and dimensions shown on plan are to finished levels 6. This plan is indicative only and not for construction purposes.

| LOT AREA                       | 556.4 sq m |        |
|--------------------------------|------------|--------|
| SITE COVERAGE                  |            |        |
| GROUND LIVING AREA             | 152.3 sq m |        |
| GARAGE AREA                    | 39.2 sq m  |        |
| PORCH AREA                     | 2.3 sq m   |        |
| OUTDOOR LEISURE                | 20.9 sq m  |        |
| TOTAL                          | 214.7 sq m | 38.59% |
| HARDSCAPE AREAS                |            |        |
| DRIVEWAY AREA                  | 48 sq m    |        |
| CROSSOVER                      | 0 sq m     |        |
| ADDITIONAL CONCRETE            | 41.8 sq m  |        |
| DECKING                        | 0 sq m     |        |
| TOTAL (exc. crossover)         | 89.8 sq m  | 16.13% |
| FRONT LANDSCAPED AREA          |            |        |
| LAWN AREAS                     | 63 sq m    |        |
| GARDEN AREAS                   | 13.6 sq m  |        |
| PEBBLE/GRAVEL AREAS            | 0 sq m     |        |
| MULCH AREAS                    | 0 sq m     |        |
| REAR LANDSCAPED AREA           |            |        |
| LAWN AREAS                     | 171.5 sq m |        |
| GARDEN AREAS                   | 5 sq m     |        |
| PEBBLE/GRAVEL AREAS            | 0 sq m     |        |
| MULCH AREAS                    | 0 sq m     |        |
| TOTAL LANDSCAPED AREA          | 253.1 sq m | 45.49% |
|                                |            |        |
| MINIMUM LANDSCAPE REQUIREMENT: | 250.4 sa m |        |

Job No. **208754** 

Drawing: Plant List/Specification

Client:

Mr Le & Mrs Ha

Address: Lot 11. No. 323 Marion St **YAGOONA** 

Lodgement/Council:

# D.A/C.D.C-Canterbury/Bankstov

| Date Drawn: | Drawn: | Sheet:   |
|-------------|--------|----------|
| 15/08/22    | CV     | 02 of 05 |

Scale: 1:200




**Client Signatures:** 

1.

2.



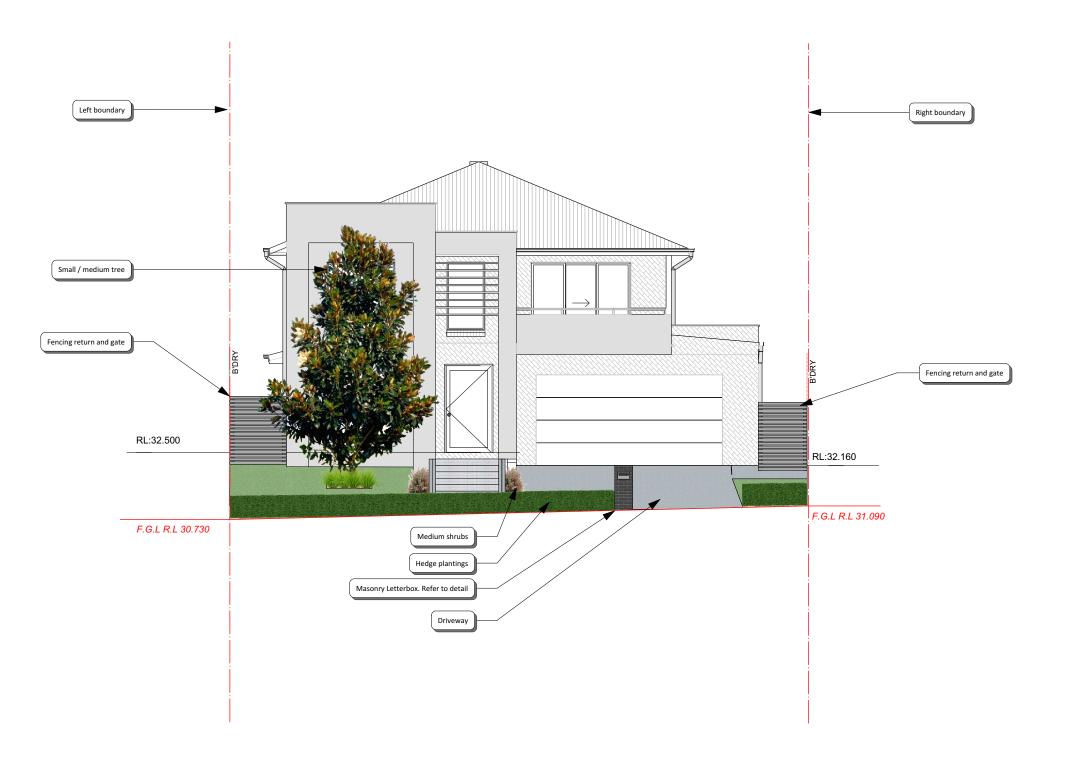

FRONT ELEVATION AA (DIAGRAMMATIC ONLY)

SCALE 1:100

Revision Schedule

| Issue | Description      | Ву | Date     |
|-------|------------------|----|----------|
| Α     | SUBMISSION PLANS | CV | 15/08/22 |
|       |                  |    |          |
|       |                  |    |          |
- General Notes:

  1. See Architects drawings for site levels, setbacks and extent of cut and fill.

  2. All civil, structural and hydraulic work associated with this project shall be to consulting engineer's details.

  3. Landscape plan has been drawn to meet minimum council/ developer requirements. Landscape works additional to minimum requirements may also be proposed on this plan. Completion of works beyond minimum requirements will be at discretion of owner.

  4. Exact location of site boundaries are to be confirmed on site prior to commencement of work

  5. All landscape levels and dimensions shown on plan are to finished levels

| 5. All landscape levels and dimensions snown on plan are to finished leve |
|---|
| This plan is indicative only and not for construction purposes.           |

| SITE CALCULATIONS      | m2         |       |
|------------------------|------------|-------|
| LOT AREA               | 556.4 sq m |       |
| SITE COVERAGE          |            |       |
| GROUND LIVING AREA     | 152.3 sq m |       |
| GARAGE AREA            | 39.2 sq m  |       |
| PORCH AREA             | 2.3 sq m   |       |
| OUTDOOR LEISURE        | 20.9 sq m  |       |
| TOTAL                  | 214.7 sq m | 38.59 |
| HARDSCAPE AREAS        |            |       |
| DRIVEWAY AREA          | 48 sq m    |       |
| CROSSOVER              | 0 sq m     |       |
| ADDITIONAL CONCRETE    | 41.8 sq m  |       |
| DECKING                | 0 sq m     |       |
| TOTAL (exc. crossover) | 89.8 sq m  | 16.13 |
| FRONT LANDSCAPED AREA  |            |       |
| LAWN AREAS             | 63 sq m    |       |
| GARDEN AREAS           | 13.6 sq m  |       |
| PEBBLE/GRAVEL AREAS    | 0 sq m     |       |
| MULCH AREAS            | 0 sq m     |       |
| REAR LANDSCAPED AREA   |            |       |
| LAWN AREAS             | 171.5 sq m |       |
| GARDEN AREAS           | 5 sq m     |       |
| PEBBLE/GRAVEL AREAS    | 0 sq m     |       |
| MULCH AREAS            | 0 sq m     |       |
| TOTAL LANDSCAPED AREA  | 253.1 sq m | 45.49 |
|                        | 250.4 sq m |       |

Job No. **208754** 

Drawing: **Elevation** 

Client:

Mr Le & Mrs Ha

Address: Lot 11. No. 323 Marion St YAGOONA

Lodgement/Council:

# D.A/C.D.C-Canterbury/Bankstov

| Date Drawn: | Drawn: | Sheet:  |
|-------------|--------|---------|
| 15/08/22    | CV     | 03 of 0 |


Scale: 1:200



Client Signatures:

1.



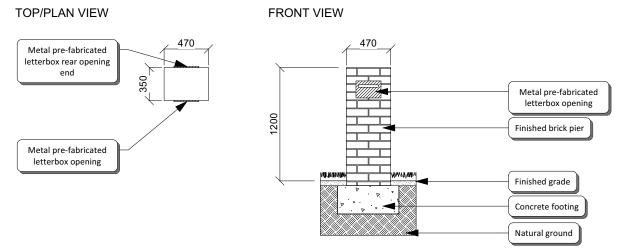

# 75mm thick layer of mulch as specified Finish grade Manor Varior of Provincial Natural ground 250mm of premium garden mix

## NOTES:

- 1. COLOURS CHOSEN ARE TO COMPLIMENT THE DWELLING
- 2. ENSURE THAT NO PART OF THE FOOTING IS EXPOSED
- 3. ENSURE NO CEMENT IS LEFT ON THE LETTERBOX OPENING AND BRICKWORK

# NOTES:


- 1. PLANTS ARE TO BE IN GOOD HEALTH AND FREE FROM PESTS & DISEASES
- 2. MULCH SHOULD BE SPREAD TO THE DEPTH SPECIFIED
- 3. WATER ADEQUATELY AFTER INSTALLATION
- 4. REFER TO PLAN FOR SPACING

# LETTERBOX DETAIL

SCALE 1:40

SHRUB/GROUNDCOVER/GRASS PLANTING DETAIL

**SCALE 1:30** 

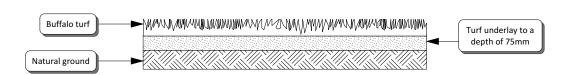

# Tree set vertical 25mm wooden stakes 75mm of Pine Bark Mulch and clear of trunk Backfill hole with a mixture of natural soil and imported garden mix Pot size as specified Holes dug twice the width as pot Prepare subgrade as specified

- 1. TURF ROLLS ARE TO BE FREE OF PESTS & DISEASES WITH ADEQUATE ROOTS PRESENT
- 2. ENSURE AN EVEN GRADE OF TURF UNDERLAY
- 3. WATER ADEQUATELY AFTER INSTALLATION

## NOTES:

- 1. PLANTS ARE TO BE IN GOOD HEALTH AND FREE FROM PESTS & DISEASES
- 2. MULCH SHOULD BE SPREAD TO THE DEPTH SPECIFIED
- 3. WATER ADEQUATELY AFTER INSTALLATION

# TURF DETAIL

SCALE 1:20

TREE PLANTING DETAIL

**SCALE 1:50** 

## **Revision Schedule**

| Issue | Description      | Ву | Date     |
|-------|------------------|----|----------|
| Α     | SUBMISSION PLANS | CV | 15/08/22 |
|       |                  |    |          |
|       |                  |    |          |
#### General Notes:

- General Notes:

  1. See Architects drawings for site levels, setbacks and extent of cut and fill.

  2. All civil, structural and hydraulic work associated with this project shall be to consulting engineer's details.

  3. Landscape plan has been drawn to meet minimum council/ developer requirements. Landscape works additional to minimum requirements may
- requirements. Landscape works additional to minimum requirements may also be proposed on this plan. Completion of works beyond minimum requirements will be at discretion of owner.

  4. Exact location of site boundaries are to be confirmed on site prior to commencement of work

  5. All landscape levels and dimensions shown on plan are to finished levels

  6. This plan is indicative only and not for construction purposes.

| SITE CALCULATIONS  | IIIZ       |  |
|--------------------|------------|--|
| LOT AREA           | 556.4 sq m |  |
| SITE COVERAGE      |            |  |
| GROUND LIVING AREA | 152.3 sq m |  |
| GARAGE AREA        | 39.2 sq m  |  |
| PORCH AREA         | 2.3 sq m   |  |

OUTDOOR LEISURE 20.9 sq m TOTAL 214.7 sq m 38.59% DRIVEWAY AREA CROSSOVER 0 sq m ADDITIONAL CONCRETE 41.8 sq m DECKING 0 sq m 89.8 sq m FRONT LANDSCAPED AREA LAWN AREAS GARDEN AREAS 13.6 sq m PEBBLE/GRAVEL AREAS 0 sq m MULCH AREAS 0 sq m REAR LANDSCAPED AREA LAWN AREAS 171.5 sq m GARDEN AREAS 5 sq m PEBBLE/GRAVEL AREAS 0 sq m

Job No. **208754** 

MULCH AREAS TOTAL LANDSCAPED AREA

Drawing: Details

Client:

## Mr Le & Mrs Ha


Address: Lot 11. No. 323 Marion St **YAGOONA** 

Lodgement/Council:

# D.A/C.D.C-Canterbury/Bankstov

| Date Drawn: | Drawn: | Sheet:   |
|-------------|--------|----------|
| 15/08/22    | CV     | 04 of 05 |

Scale: 1:200

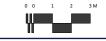


253.1 sq m 45.49%

250.4 sq m

Client Signatures:

٦.



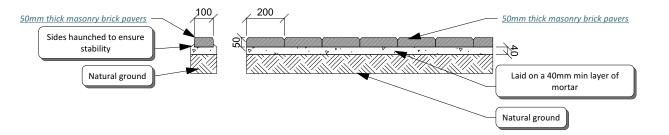

## NOTES:

- 1. COLOURS CHOSEN ARE TO COMPLIMENT THE DWELLING
- 2. ENSURE THAT THE GROUND IS BELOW IS ADEQUATELY COMPACTED BEFORE LAYING THE MORTAR LAYER
- 3. ANY LAWN AREAS SHOULD BE BUTTED UP CLOSELY TO THE BRICK EDGING

BRICK EDGING DETAIL

SCALE 1:20

Revision Schedule

| Issue | Description      | Ву | Date     |
|-------|------------------|----|----------|
| Α     | SUBMISSION PLANS | CV | 15/08/22 |
|       |                  |    |          |
|       |                  |    |          |
- General Notes:

  1. See Architects drawings for site levels, setbacks and extent of cut and fill.

  2. All civil, structural and hydraulic work associated with this project shall be to consulting engineer's details.

  3. Landscape plan has been drawn to meet minimum council/ developer requirements. Landscape works additional to minimum requirements may also be proposed on this plan. Completion of works beyond minimum requirements will be at discretion of owner.

  4. Exact location of site boundaries are to be confirmed on site prior to commencement of work

  5. All landscape levels and dimensions shown on plan are to finished levels

| <ol><li>All landscape levels and dimensions shown on plan are to finished level</li></ol> |
|---|
| C. This plan is indicative only and not for construction property                         |

| SITE CALCULATIONS              | CALCULATIONS m2 |        |  |
|--------------------------------|-----------------|--------|--|
| LOT AREA                       | 556.4 sq m      |        |  |
| SITE COVERAGE                  |                 |        |  |
| GROUND LIVING AREA             | 152.3 sq m      |        |  |
| GARAGE AREA                    | 39.2 sq m       |        |  |
| PORCH AREA                     | 2.3 sq m        |        |  |
| OUTDOOR LEISURE                | 20.9 sq m       |        |  |
| TOTAL                          | 214.7 sq m      | 38.59% |  |
| HARDSCAPE AREAS                |                 |        |  |
| DRIVEWAY AREA                  | 48 sq m         |        |  |
| CROSSOVER                      | 0 sq m          |        |  |
| ADDITIONAL CONCRETE            | 41.8 sq m       |        |  |
| DECKING                        | 0 sq m          |        |  |
| TOTAL (exc. crossover)         | 89.8 sq m       | 16.13% |  |
| FRONT LANDSCAPED AREA          |                 |        |  |
| LAWN AREAS                     | 63 sq m         |        |  |
| GARDEN AREAS                   | 13.6 sq m       |        |  |
| PEBBLE/GRAVEL AREAS            | 0 sq m          |        |  |
| MULCH AREAS                    | 0 sq m          |        |  |
| REAR LANDSCAPED AREA           |                 |        |  |
| LAWN AREAS                     | 171.5 sq m      |        |  |
| GARDEN AREAS                   | 5 sq m          |        |  |
| PEBBLE/GRAVEL AREAS            | 0 sq m          |        |  |
| MULCH AREAS                    | 0 sq m          |        |  |
| TOTAL LANDSCAPED AREA          | 253.1 sq m      | 45.49% |  |
| MINIMUM LANDSCAPE REQUIREMENT: | 250.4 sq m      |        |  |

Job No. **208754** 

Drawing: **Details** 

Client:

Mr Le & Mrs Ha

Address: Lot 11. No. 323 Marion St YAGOONA

Lodgement/Council:

# D.A/C.D.C-Canterbury/Bankstov

| Date Drawn: | Drawn: | Sheet:   |
|-------------|--------|----------|
| 15/08/22    | CV     | 05 of 05 |

Scale: 1:200



Client Signatures:

1.

2.

