



NEIGHBOUR NOTIFICATION PLAN





HARRIS STREET

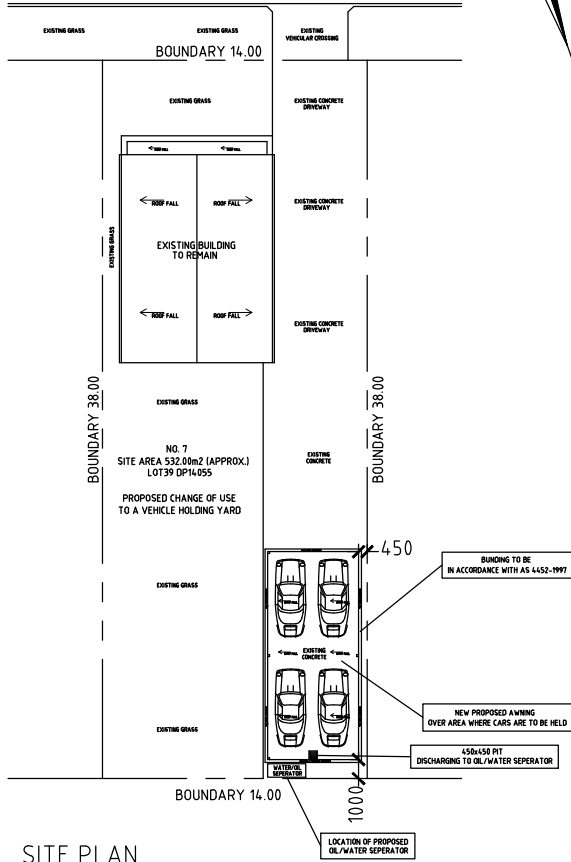


SITE PLAN

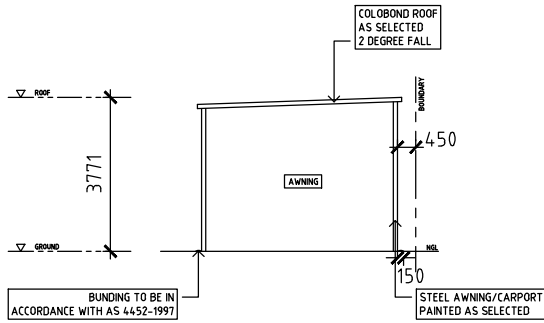

SOUTHERN ELEVATION

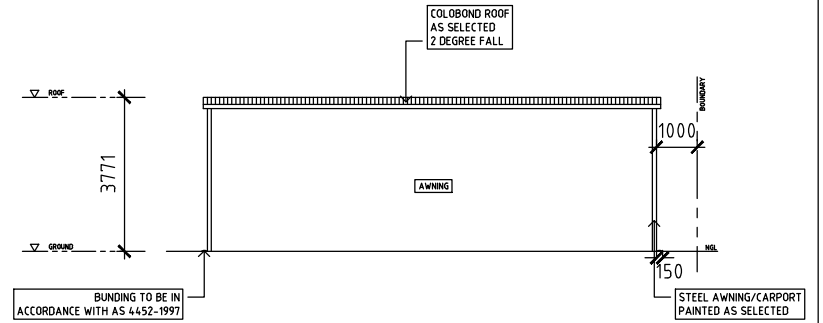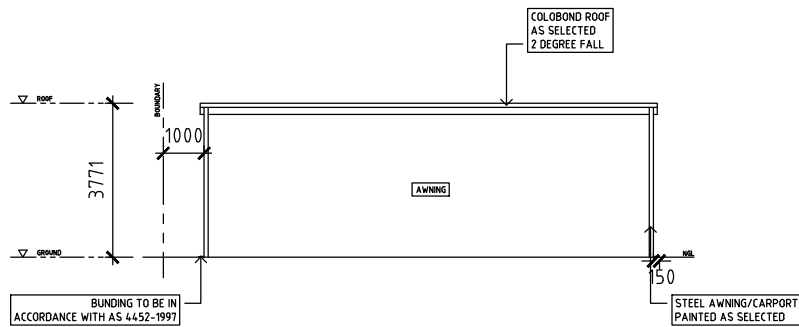WESTERN ELEVATION

EASTERN ELEVATION

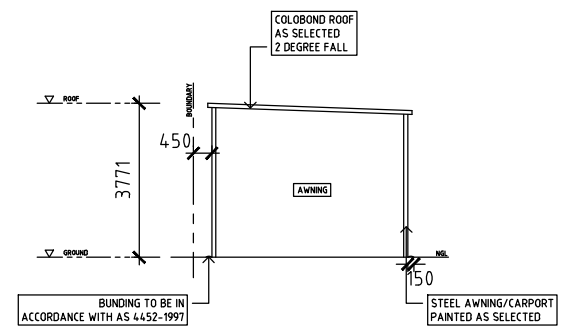

NORTHERN ELEVATION

Simple Design Solution
ARCHITECTURE & ENGINEERING

THIS DRAWING IS NOT TO BE REPRODUCED WHOLLY OR PARTLY WITHOUT WRITTEN PERMISSION. ALL DIMENSIONS ARE IN MILLIMETRES UNLESS NOTED OTHERWISE. DO NOT SCALE DRAWINGS. ALL DIMENSIONS & LEVELS ARE TO BE CONFIRMED ON SITE BY CONTRACTOR, ANY DISCREPANCIES MUST BE REPORTED TO THE DESIGNER IN THE EVENT OF ENCOUNTERING ANY DISCREPANCIES ON THESE DRAWINGS, SPECIFICATIONS OR FURTHER INSTRUCTIONS, THE CONTRACTOR SHALL CONTACT THE ARCHITECT OR APPROPRIATE AUTHORITY BEFORE PROCEEDING WITH ANY WORK. ALL ARCHITECTURAL DOCUMENTATION ARE TO BE READ IN CONJUNCTION WITH ARCHITECTURAL SPECIFICATIONS, ALL CONSULTANT'S DOCUMENTATION, DETAILS & SPECIFICATIONS. ALL WORKS TO COMPLY WITH THE BCA, RELEVANT AUSTRALIAN STANDARDS, STATUTORY REGULATIONS AND LOCAL REQUIREMENTS.

PROJECT TITLE
Change of use of a lot to a
vehicle holding yard

PROJECT ADDRESS
7 Harris Street,
Condell Park, NSW 2200

Sheet Title Neighbour Notification Plan

<u>Sheet Size</u>	A4
-------------------	----

Sheet Scale NTS

Sheet No. Sheet N01

A	Issue for DA
REV No.	

AMENDMENT

DATE	10/10/22
------	----------