



ADDRESS: SUITE 1103,
31 LASSO ROAD
GREGORY HILLS, NSW
2557

PHONE: (02) 8328 1388

THIS DRAWING IS SUBJECT TO
COPYRIGHT LAWS AND MAY NOT BE
COPIED WITHOUT THE WRITTEN
PERMISSION OF ASHMON HOMES

GENERAL NOTES:

- LEVELS ARE APPROX. ONLY AND SHOULD ONLY BE VERIFIED ON SITE PRIOR TO WORK COMMENCING.
- FIGURED DIMENSIONS ARE TO BE TAKEN IN PREFERENCE TO SCALING.
- ALL MEASUREMENTS ARE IN MILLIMETERS UNLESS OTHERWISE STATED.
- WINDOW SIZES ARE NOMINAL ONLY. FINAL WINDOW SCHEDULE BY BUILDER.
- DIMENSIONS ARE TO BE VERIFIED BY BUILDER PRIOR TO COMMENCEMENT OF WORK.
- ALL SERVICES ARE TO BE LOCATED PRIOR TO COMMENCEMENT OF WORK.
- ALL CONSTRUCTION TO BE IN ACCORDANCE WITH B.C.A AND ANY OTHER RELEVANT AUSTRALIAN STANDARDS.
- ALL CONSTRUCTION TO BE IN ACCORDANCE WITH ATTACHED BASIX CERTIFICATE.

JOB No: 020WING

CLIENT: PHONG & ANG TRAN

SITE ADDRESS:
LOT 451 (DP 1050059)
20 WINGARA STREET
CHESTER HILL, NSW 2162

HOUSE TYPE

MODEL: CUSTOM DOUBLE STOREY
FACADE: CLASSIC
SPECIFICATION: INSPIRE

DRAWING TITLE:
NOTIFICATION PLAN

PROJECT TYPE:

AMENDED SUBMISSION PLANS

DRAWN BY: DATE:

RLD 10/14/22

COUNCIL AREA:


CANTERBURY/BANKSTOWN

LODGEMENT: DA

SCALE: As indicated

SHEET No: ISSUE:

18 C

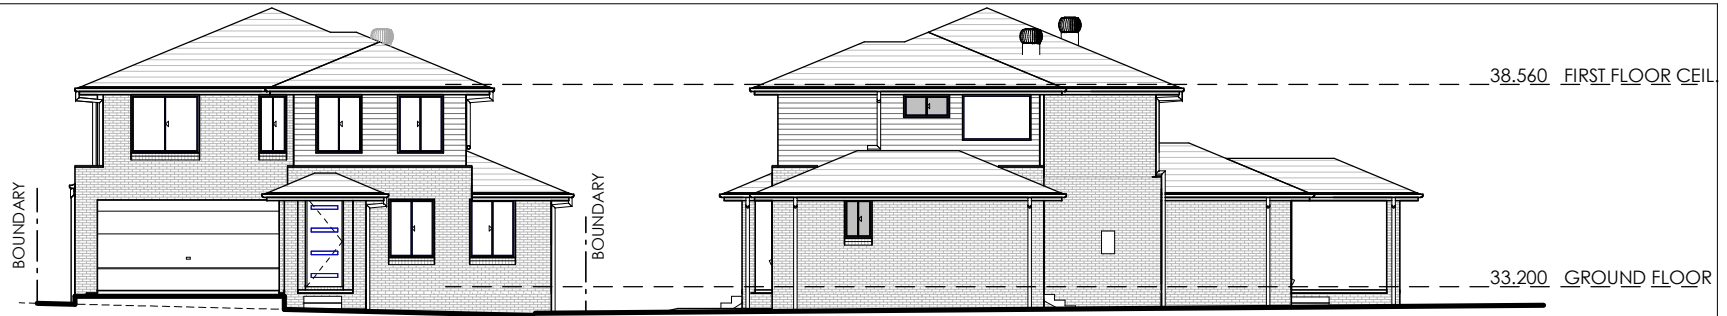


ELEV. 1
1 : 200


ELEV. 2
1 : 200



ELEV. 3
1 : 200

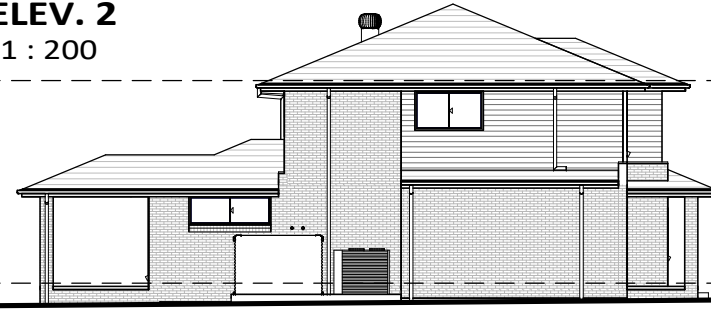

ELEV. 4
1 : 200

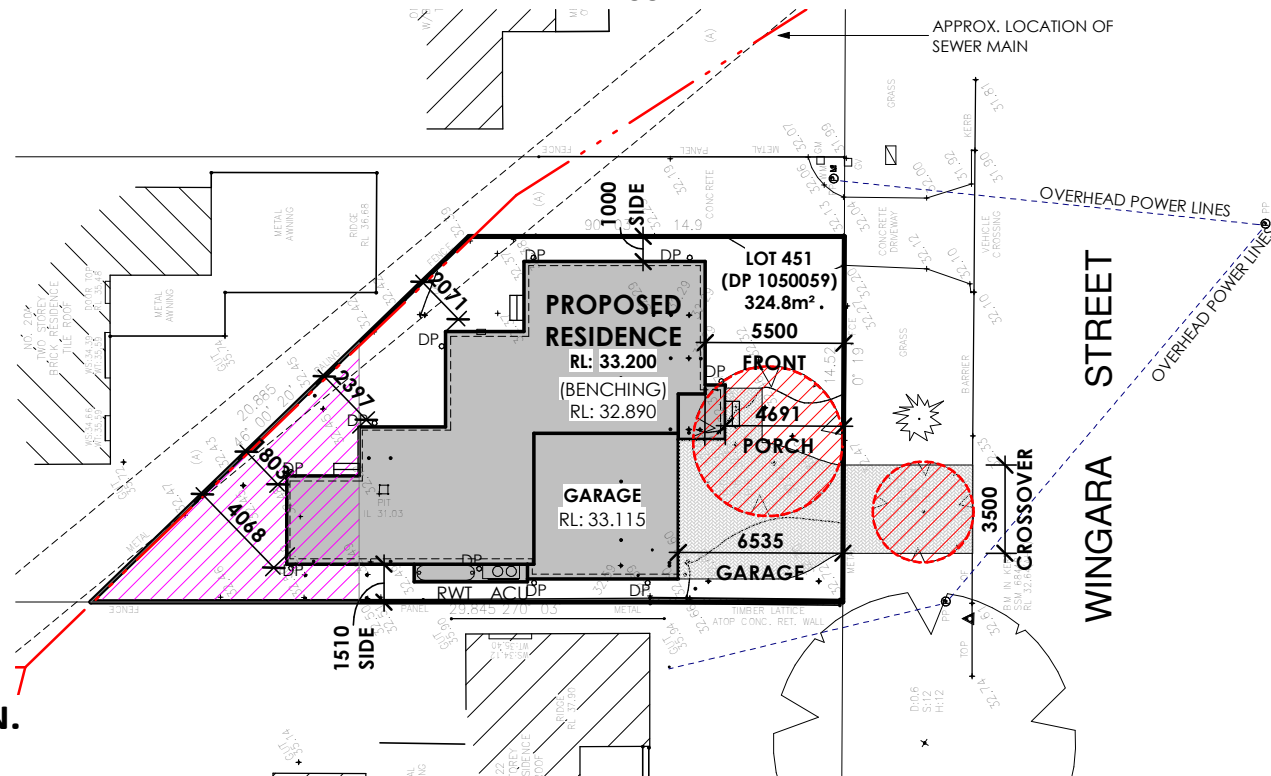

SITE PLAN.
1 : 300