


FLOOD AFFECTED

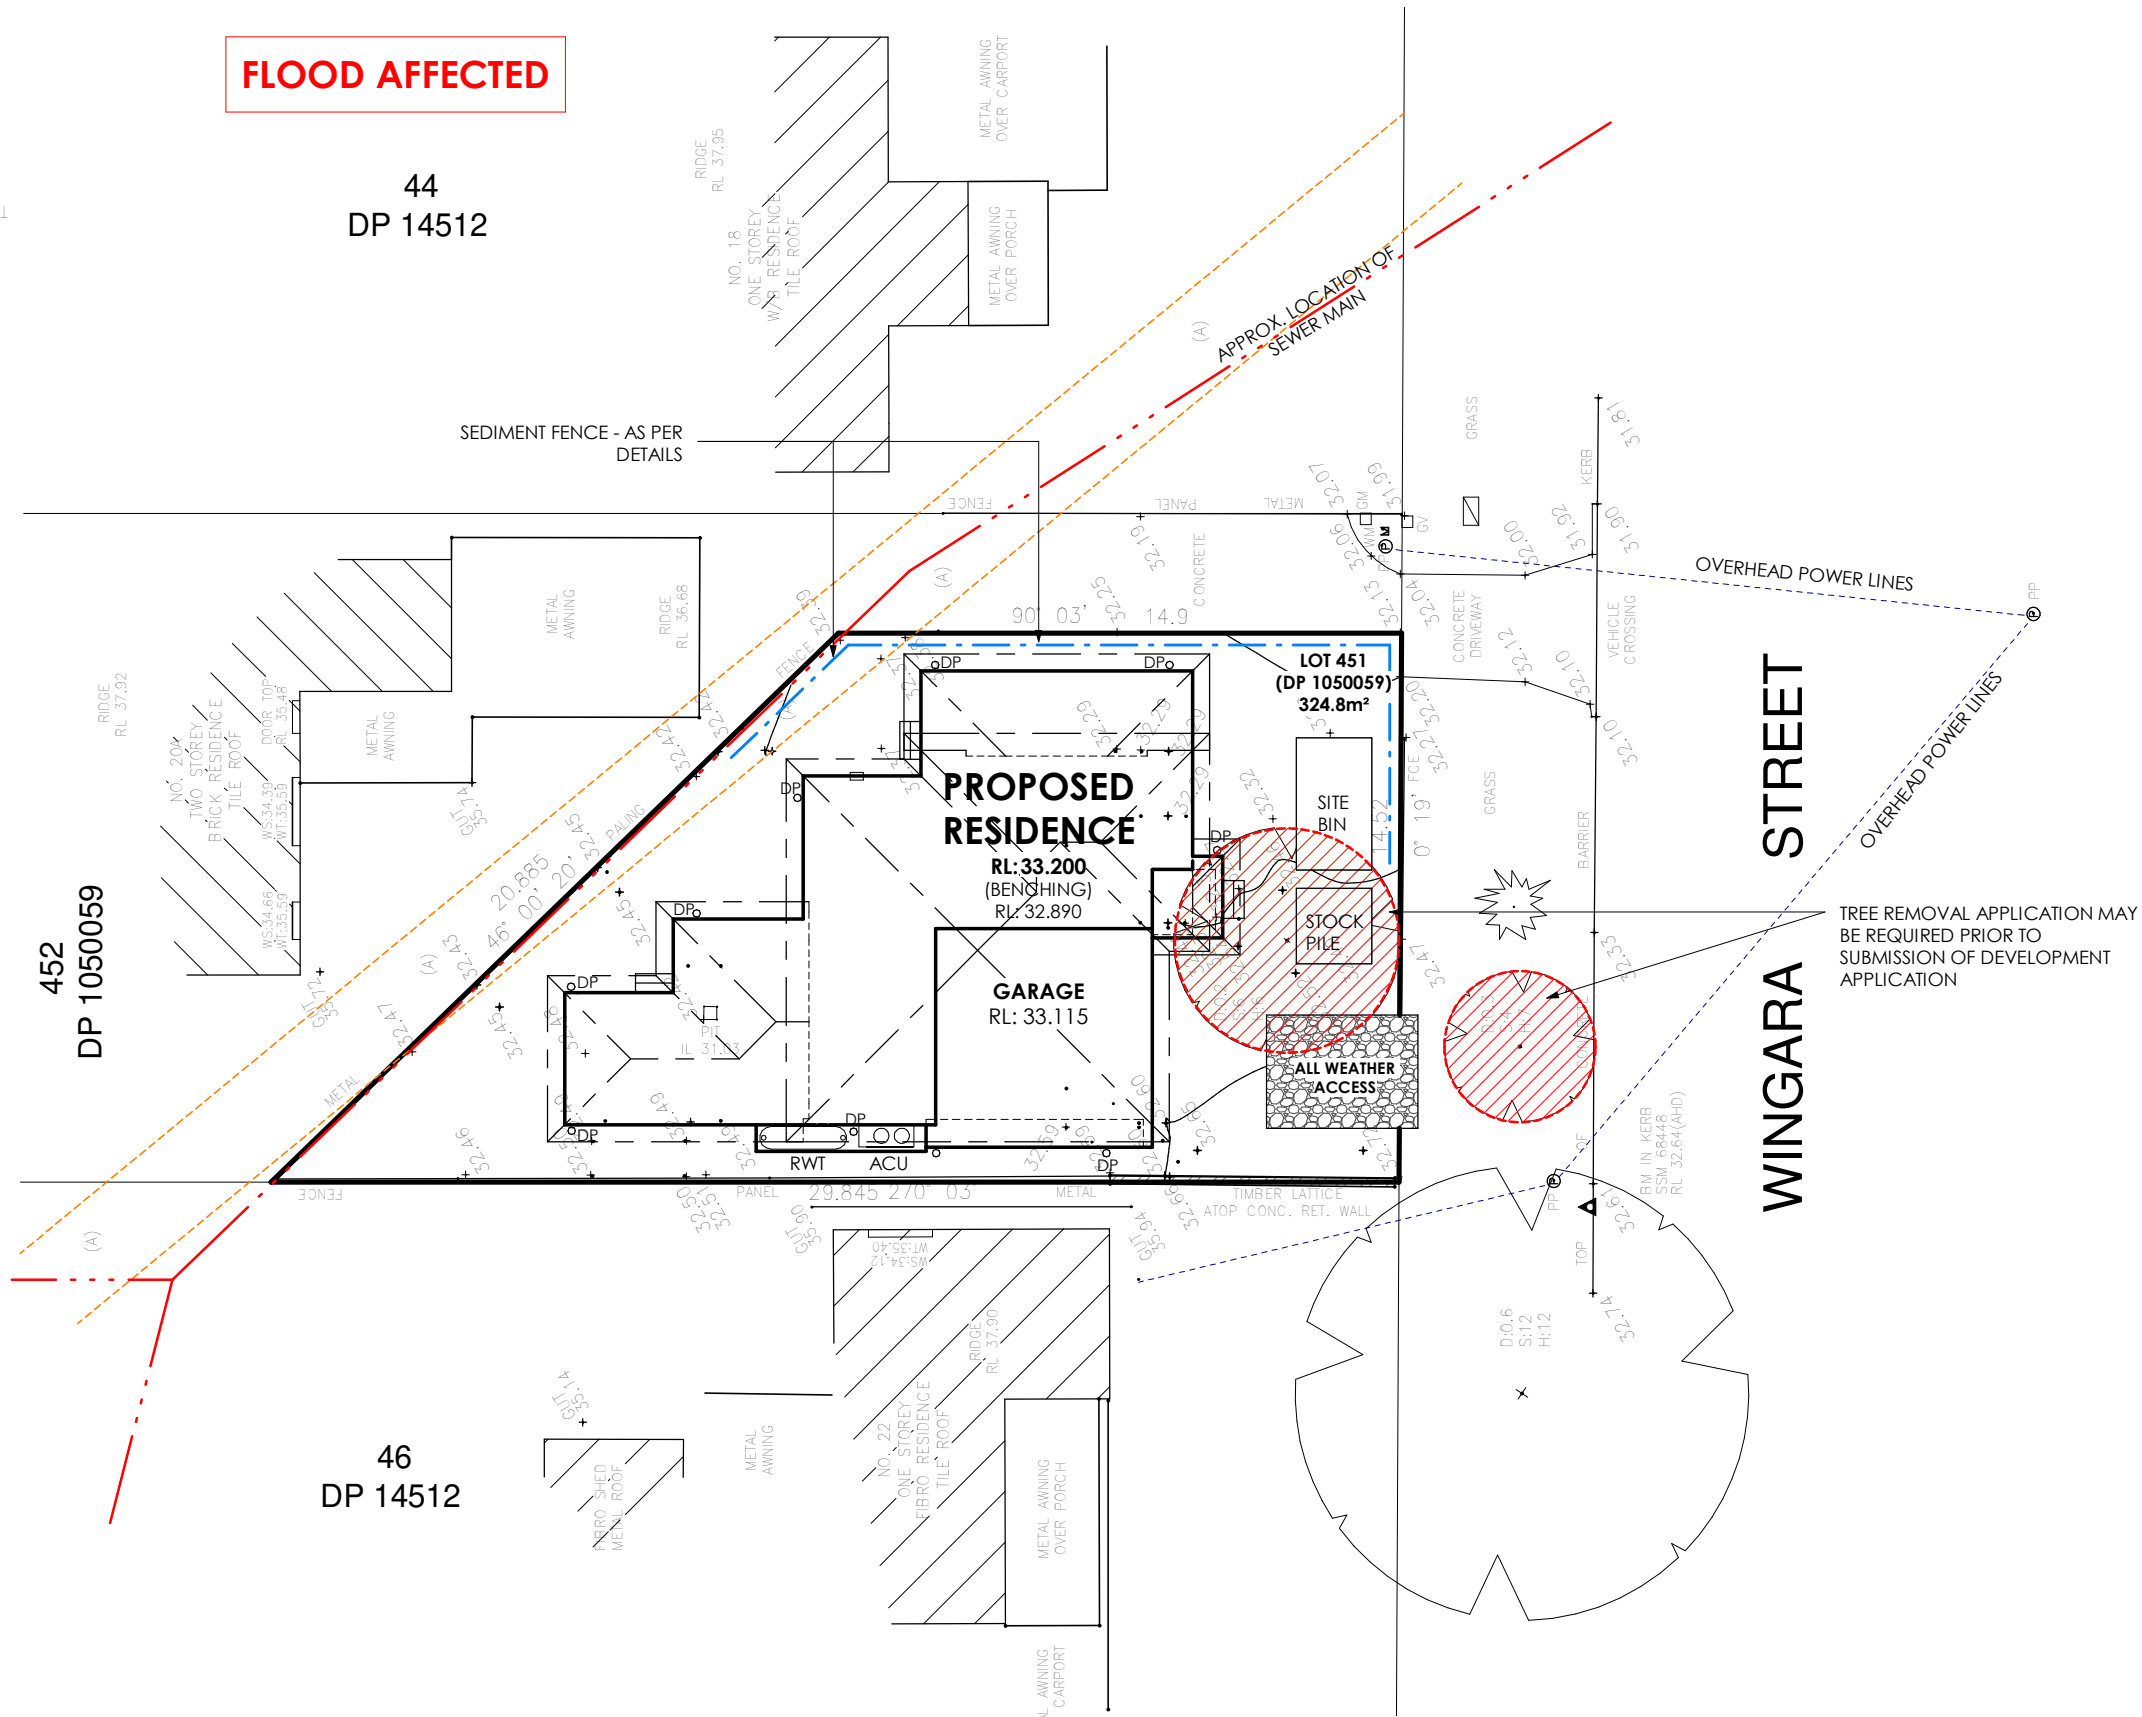

THIS DRAWING IS SUBJECT TO COPYRIGHT LAWS AND MAY NOT BE COPIED WITHOUT THE WRITTEN PERMISSION OF ASHMONT HOMES ©

ADDRESS: SUITE 1103, 31 LASSO ROAD GREGORY HILLS, NSW 2557

PHONE: (02) 8328 1388

GENERAL NOTES:

- LEVELS ARE APPROX. ONLY AND SHOULD ONLY BY VERIFIED ON SITE PRIOR TO WORK COMMENCING.
- FIGURED DIMENSIONS ARE TO BE TAKEN IN PREFERENCE TO SCALING.
- ALL MEASUREMENTS ARE IN MILLIMETERS UNLESS OTHERWISE STATED.
- WINDOW SIZES ARE NOMINAL ONLY. FINAL WINDOW SCHEDULE BY BUILDER.
- DIMENSIONS ARE TO BE VERIFIED BY BUILDER PRIOR TO COMMENCEMENT OF WORK.
- ALL SERVICES ARE TO BE LOCATED PRIOR TO COMMENCEMENT OF WORK.
- ALL CONSTRUCTION TO BE INACCORDANCE WITH B.C.A AND ANY OTHER RELEVANT AUSTRALIAN STANDARDS.
- ALL CONSTRUCTION TO BE IN ACCORDANCE WITH ATTACHED BASIX CERTIFICATE.

JOB No: 020WING

CLIENT: **PHONG & ANG TRAN**

SITE ADDRESS:
LOT 451 (DP 1050059)
20 WINGARA STREET
CHESTER HILL, NSW 2162

HOUSE TYPE

MODEL: CUSTOM DOUBLE STOREY

FACADE: CLASSIC

SPECIFICATION: INSPIRE

DRAWING TITLE:
EROSION CONTROL PLAN

DRAWN BY:

RLD

DATE:

31.08.22

PROJECT TYPE:

AMENDED SUBMISSION PLANS

COUNCIL AREA:

CANTERBURY/BANKSTOWN

LODGEMENT:
DA

SHEET No:
4

ISSUE:
C

SCALE:
1 : 200