




1 SITE PLAN  
SCALE 1: 200 @ A3




2 NORTH ELEVATION  
SCALE 1: 200 @ A3

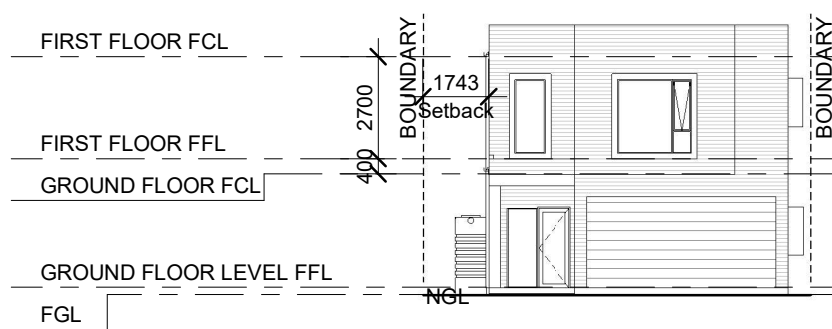

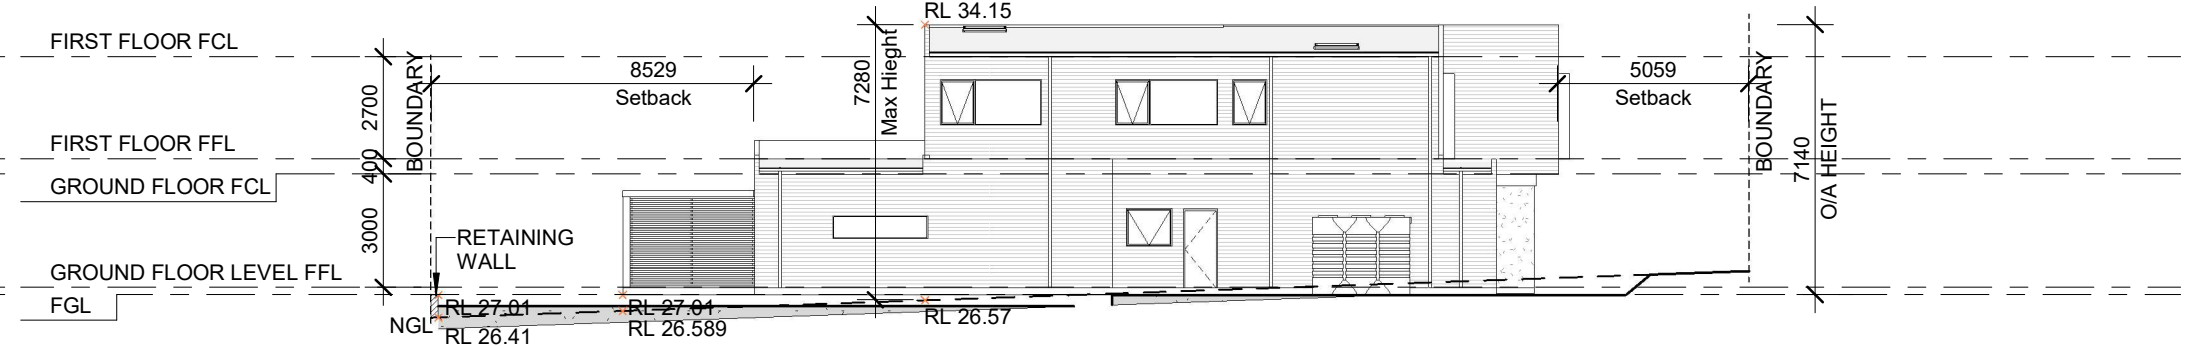

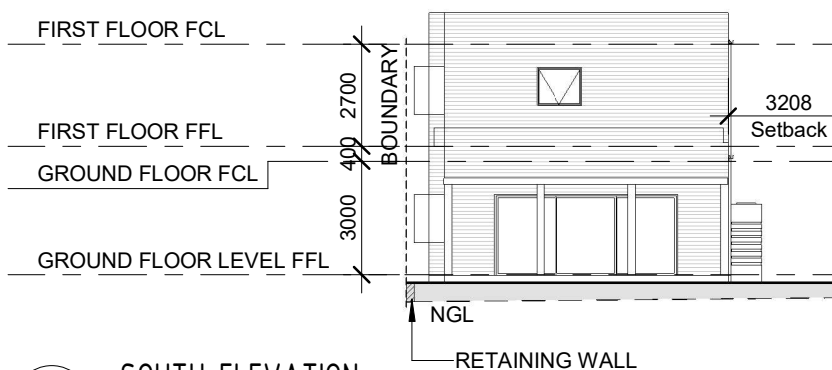3 EAST ELEVATION  
SCALE 1: 200 @ A3

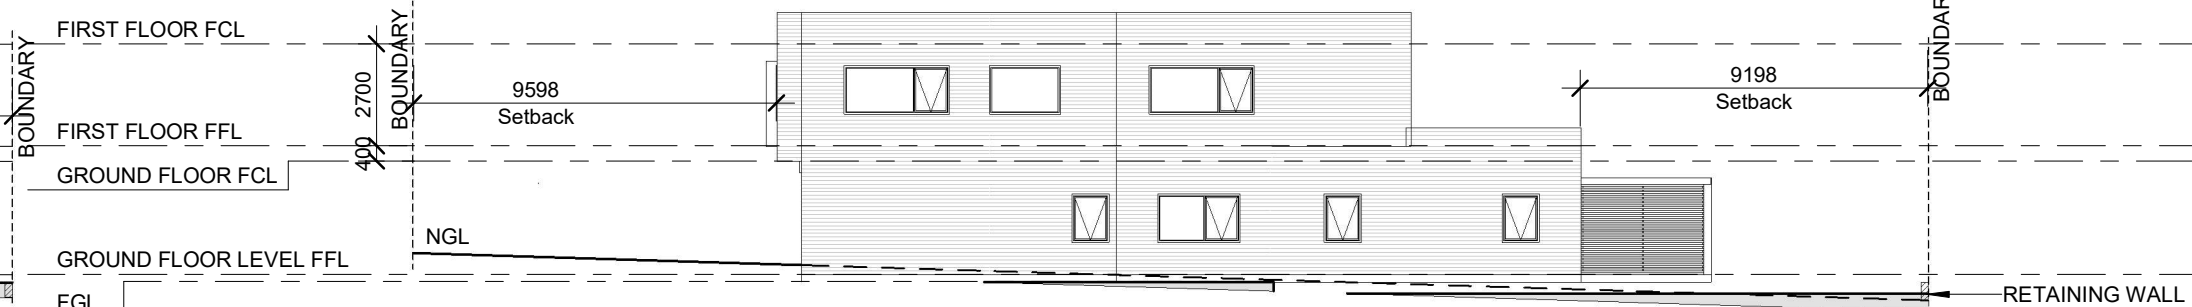

4 SOUTH ELEVATION  
SCALE 1: 200 @ A3



5 WEST ELEVATION  
SCALE 1: 200 @ A3

		ALL DIMENSIONS TO BE CONFIRMED ON SITE BEFORE ORDERING OR PREFABRICATING WORKS. CLARIFY ANY DISCREPANCIES BEFORE PROCEEDING. DO NOT SCALE FROM DRAWINGS. THESE DESIGNS AND PLANS ARE SUBJECT TO THE COPYRIGHT ACT OF 1968 AND THE COPYRIGHT AMENDMENT (MORAL RIGHTS) BILL 1999 AND ARE NOT TO BE USED OR REPRODUCED WITHOUT THE WRITTEN CONSENT OF THE PROPRIETOR.	REV	DESCRIPTION	DATE	PROJECT:		DRAWING TITLE:		
			A	CONSTRUCTION DRAWINGS ISSUE	06/02/2022	PROPOSED NEW HOUSE FOR TAN 3 DUNKELD AVENUE, HURLSTONE PARK NSW		NEIGHBOUR NOTIFICATION PLAN		
			B	CHANGES 1	30/03/2022					
			C	CHANGES 2	08/04/2022					
			D	CHANGES 3	09/05/2022					
			E	CHANGES 4	24/08/2022					
			F	CHANGES 5	06/09/2022					
			DESIGNED BY:	DESIGNER	DRAWN BY:	BP	DRAWING SCALE:	DRAWING NUMBER:	REV:	
			JOB NO:	21047			1 : 200 @ A3	A01	F	