


Area Calculations	
Room Name	Area
1 Ground Floor	184.23
2 First Floor	123.85
3 Porch	12.25
4 Front Verh	10.63
5 Rear Verh	12.00
6 Balcony	40.11
383.07 m²	

REV	DESCRIPTION	BY	DATE
A	CONCEPT PLAN	MB	21.09.22
B	CONCEPT PLAN	MB	06.10.22

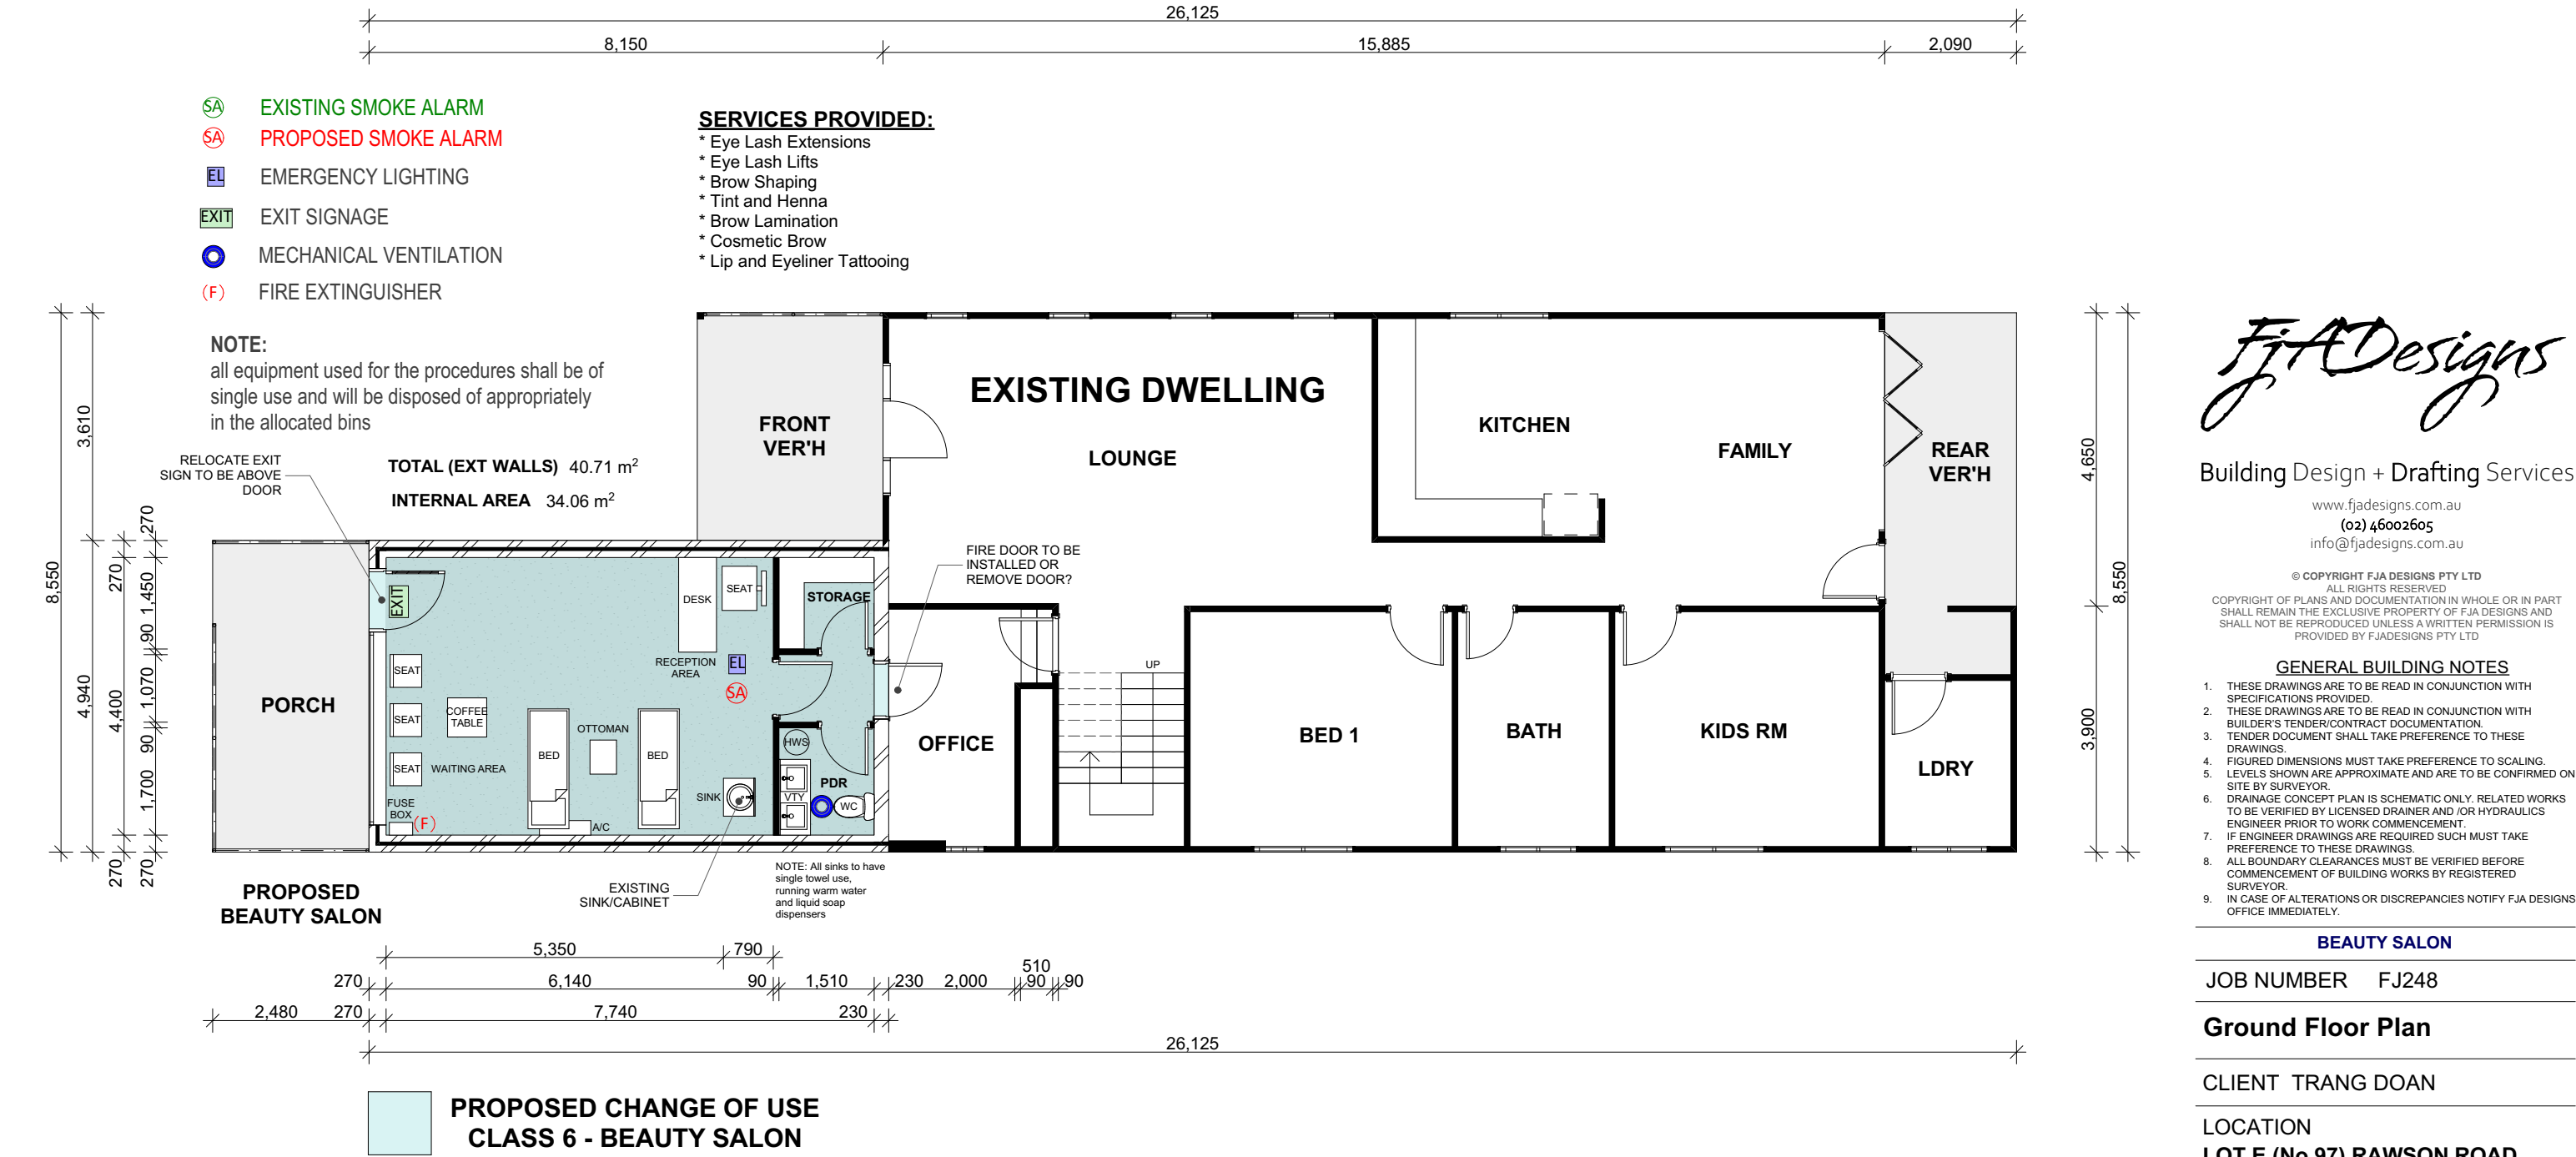

Building Design + Drafting Services

www.fjadesigns.com.au

(02) 46002605

info@fjadesigns.com.au

© COPYRIGHT FJA DESIGNS PTY LTD
ALL RIGHTS RESERVED
COPYRIGHT OF PLANS AND DOCUMENTATION IN WHOLE OR IN PART
SHALL REMAIN THE EXCLUSIVE PROPERTY OF FJA DESIGNS AND
SHALL NOT BE REPRODUCED UNLESS A WRITTEN PERMISSION IS
PROVIDED BY FJA DESIGNS PTY LTD

GENERAL BUILDING NOTES

- THESE DRAWINGS ARE TO BE READ IN CONJUNCTION WITH SPECIFICATIONS PROVIDED.
- THESE DRAWINGS ARE TO BE READ IN CONJUNCTION WITH BUILDER'S TENDER/CONTRACT DOCUMENTATION.
- TENDER DOCUMENT SHALL TAKE PREFERENCE TO THESE DRAWINGS.
- FIGURED DIMENSIONS MUST TAKE PREFERENCE TO SCALING.
- LEVELS SHOWN ARE APPROXIMATE AND ARE TO BE CONFIRMED ON SITE BY SURVEYOR.
- DRAINAGE CONCEPT PLAN IS SCHEMATIC ONLY. RELATED WORKS TO BE VERIFIED BY LICENSED DRAINER AND /OR HYDRAULICS ENGINEER PRIOR TO WORK COMMENCEMENT.
- IF ENGINEER DRAWINGS ARE REQUIRED SUCH MUST TAKE PREFERENCE TO THESE DRAWINGS.
- ALL BOUNDARY CLEARANCES MUST BE VERIFIED BEFORE COMMENCEMENT OF BUILDING WORKS BY REGISTERED SURVEYOR.
- IN CASE OF ALTERATIONS OR DISCREPANCIES NOTIFY FJA DESIGNS OFFICE IMMEDIATELY.

BEAUTY SALON

JOB NUMBER FJ248

Ground Floor Plan

CLIENT TRANG DOAN

LOCATION
LOT E (No 97) RAWSON ROAD
GREENACRE NSW 2190

DP 441412

LGA CANTERBURY BANKSTOWN COUNCIL


DESIGNER FA - BDAA Accreditation No.6617

SHEET NO: **CONCEPT- 4** SCALE: 1:100 @ A3

DATE PRINTED
Thursday, 6 October 2022

Area Calculations	
Room Name	Area
1 Ground Floor	184.23
2 First Floor	123.85
3 Porch	12.25
4 Front Verh	10.63
5 Rear Verh	12.00
6 Balcony	40.11
383.07 m²	

REV	DESCRIPTION	BY	DATE
A	CONCEPT PLAN	MB	21.09.22
B	CONCEPT PLAN	MB	06.10.22

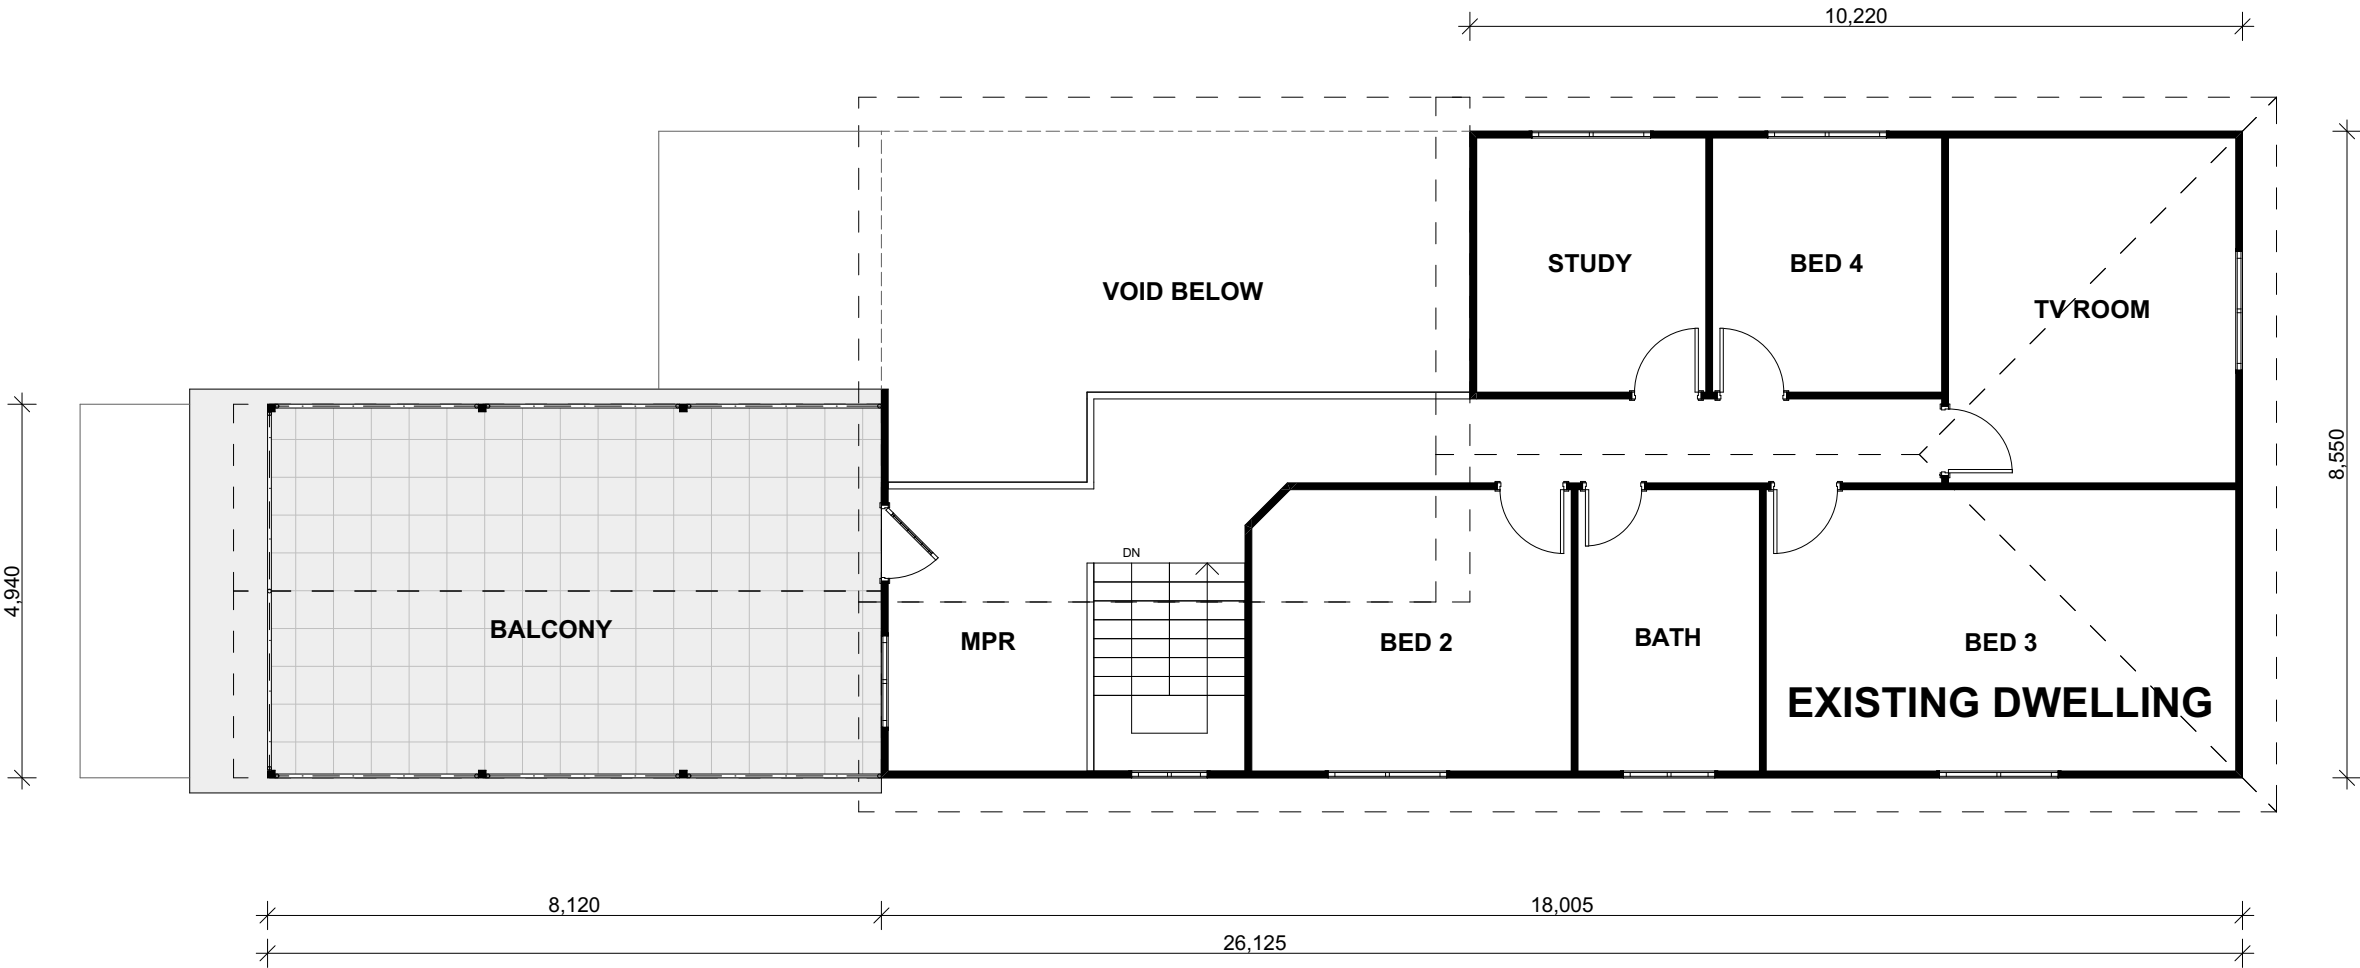

Building Design + Drafting Services

www.fjadesigns.com.au

(02) 46002605

info@fjadesigns.com.au

© COPYRIGHT FJA DESIGNS PTY LTD
ALL RIGHTS RESERVED
COPYRIGHT OF PLANS AND DOCUMENTATION IN WHOLE OR IN PART
SHALL REMAIN THE EXCLUSIVE PROPERTY OF FJA DESIGNS AND
SHALL NOT BE REPRODUCED UNLESS A WRITTEN PERMISSION IS
PROVIDED BY FJADESIGNS PTY LTD

GENERAL BUILDING NOTES

- THESE DRAWINGS ARE TO BE READ IN CONJUNCTION WITH SPECIFICATIONS PROVIDED.
- THESE DRAWINGS ARE TO BE READ IN CONJUNCTION WITH BUILDER'S TENDER/CONTRACT DOCUMENTATION.
- TENDER DOCUMENT SHALL TAKE PREFERENCE TO THESE DRAWINGS.
- FIGURED DIMENSIONS MUST TAKE PREFERENCE TO SCALING.
- LEVELS SHOWN ARE APPROXIMATE AND ARE TO BE CONFIRMED ON SITE BY SURVEYOR.
- DRAINAGE CONCEPT PLAN IS SCHEMATIC ONLY. RELATED WORKS TO BE VERIFIED BY LICENSED DRAINER AND /OR HYDRAULICS ENGINEER PRIOR TO WORK COMMENCEMENT.
- IF ENGINEER DRAWINGS ARE REQUIRED SUCH MUST TAKE PREFERENCE TO THESE DRAWINGS.
- ALL BOUNDARY CLEARANCES MUST BE VERIFIED BEFORE COMMENCEMENT OF BUILDING WORKS BY REGISTERED SURVEYOR.
- IN CASE OF ALTERATIONS OR DISCREPANCIES NOTIFY FJA DESIGNS OFFICE IMMEDIATELY.

BEAUTY SALON

JOB NUMBER FJ248

First Floor Plan

CLIENT TRANG DOAN

LOCATION
**LOT E (No 97) RAWSON ROAD
GREENACRE NSW 2190**

DP 441412

LGA **CANTERBURY BANKSTOWN COUNCIL**

DESIGNER FA - BDAA Accreditation No.6617

SHEET NO: CONCEPT- 5	SCALE: 1:100 @ A3
--------------------------------	----------------------

DATE PRINTED
Thursday, 6 October 2022