



DEVELOPMENT APPLICATION
CHANGE OF USAGE TO RETAIL PREMISES
PREMISES: LOT 2, DP 812870
No. 212 WESTON ST, PANANIA NSW 2213

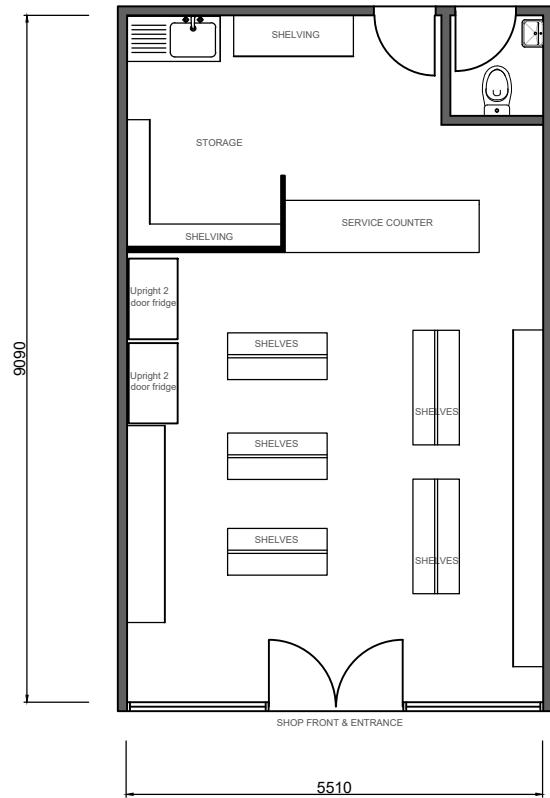

PLAN
PROPOSED

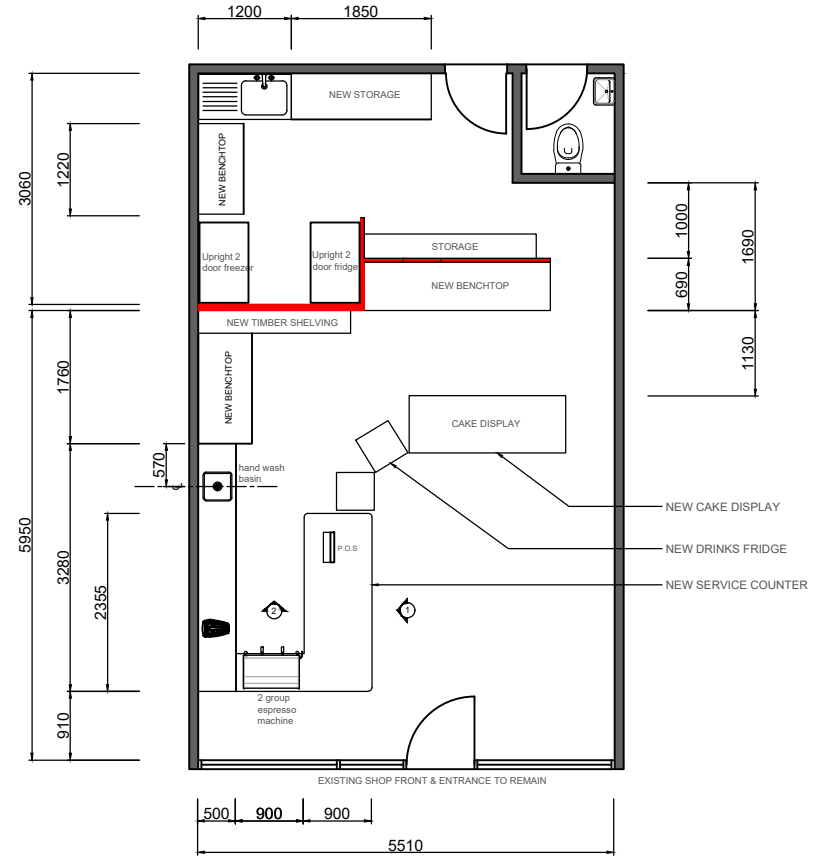

PLAN
PROPOSED

TITLE	USE FIGURED DIMENSIONS. DO NOT SCALE OFF DRAWING. THIS DESIGN IS COPYRIGHT AND MAY NOT BE REPRODUCED WITHOUT THE WRITTEN PERMISSION OF THE DESIGNER.	PROJECT	CLIENT	SCALE 1:100 @ A4	DATE : 18 / 08 / 22
CAFE FLOOR PLAN		BACCO & BEANS	JOE MARDINI		A : 8210
				DRAWN BY MO	REV -

SUMIO CONCEPT
 6A GRACEMAR AVE, PANANIA NSW 2213
 PH : 0417 430 444 ABN: 66 301 217 645