

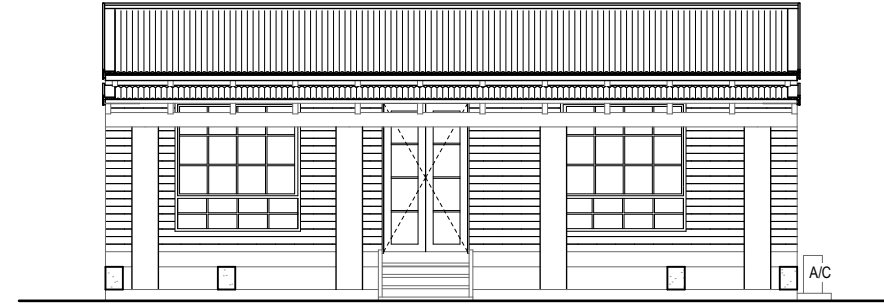


Drawing Title : Site Plan Scale: 1:200	Issue:	Description:	Date:	Client Name: MARK KALISZ Job Address: 3 Lilly Pilly Close CLARENCE TOWN	Project: NEIGHBOURHOOD SHOP & CARPARK	TALYAMA PTY LTD	
	1	CONCEPT PLANS	28/07/22				
	2	DA PLANS	03/11/22				
					DP LGA Project Status Drawn by:	1176953 DUNGOG COUNCIL SUBMISSION Roimatta	Plot Date: 3/11/2022 Project NO. 06/2022 Revision No. 2 Drawing No. 1 of 3


FLOOR PLAN LEGEND			
A/C	AIR CONDITIONER	MW	MIRCROWAVE
C	COUNTER	PP	POWER POINT
CAB	CABINET	REF	REFRIGERATOR
CH	CHAIR	SH	SHELF
F/B	FIRE BLANKET	TAB	TABLE
F/E	FIRE EXTINGUISHER	T	TAP
AREAS TABLE			
INTERNAL SHOP	36.8m³	OUTDOOR SEATING	55.95m³
UNDER AWNING	27.68m³		

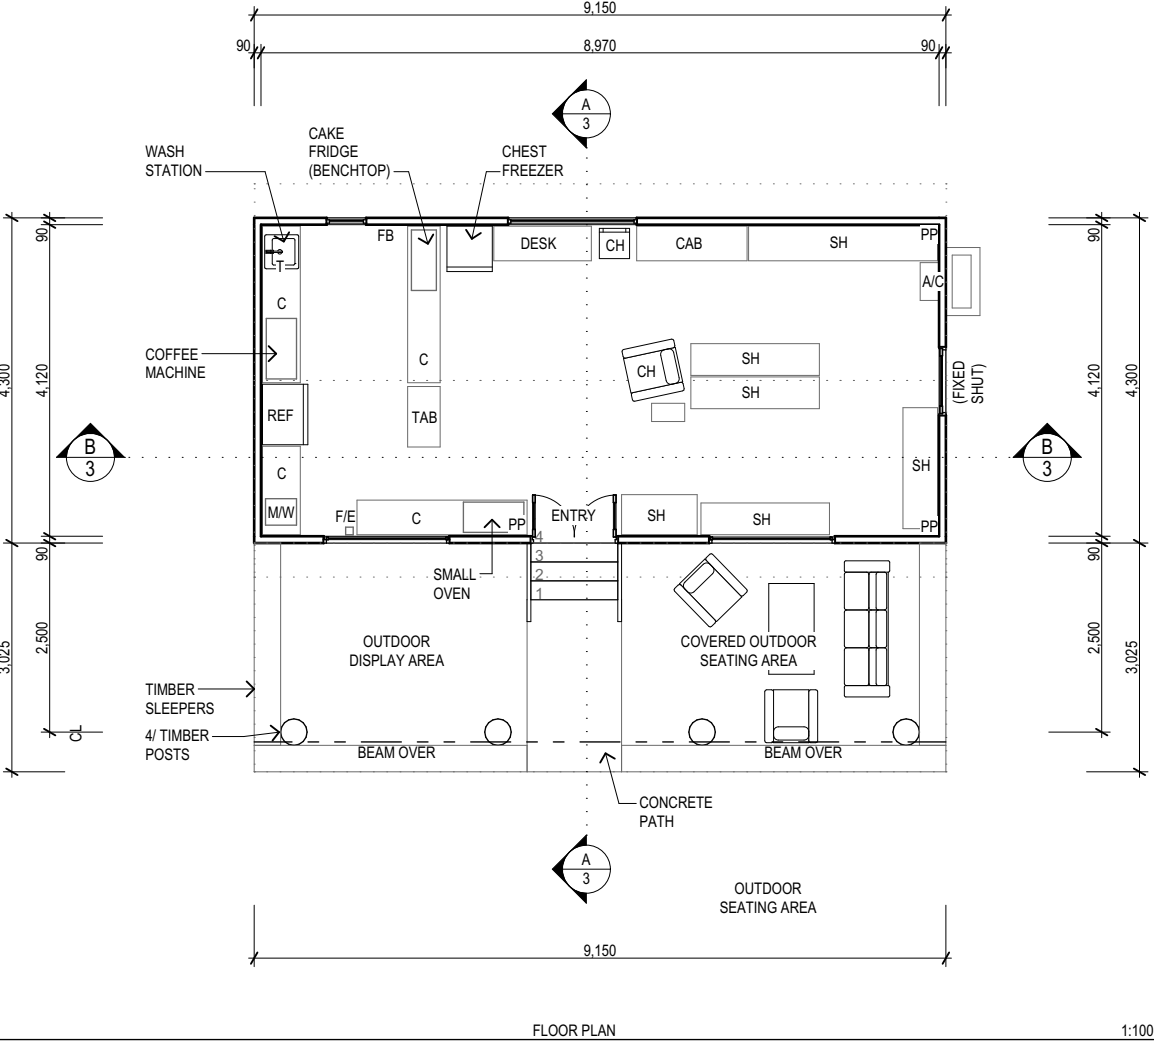


FRONT ELEVATION 1:100

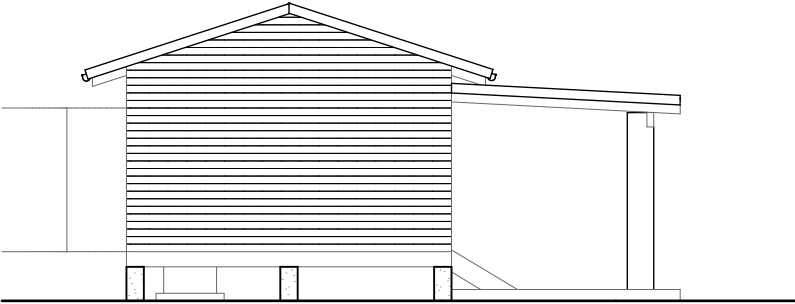

LEFT ELEVATION 1:100

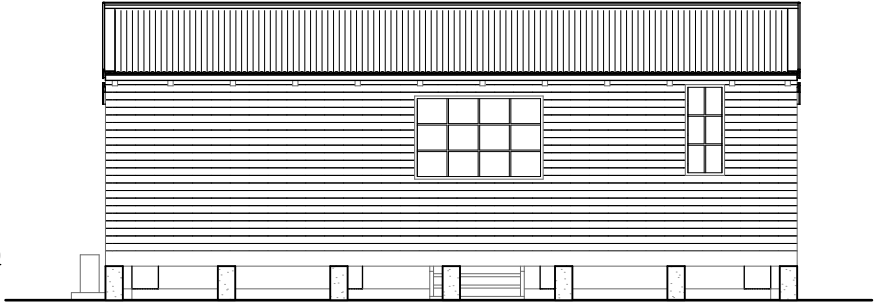


BACK ELEVATION 1:100

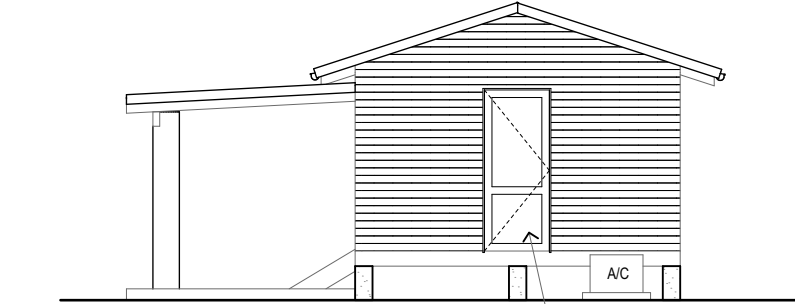


RIGHT ELEVATION 1:100

Drawing Title : Floor Plan & Elevations Scale: 1:100	Issue:	Description:	Date:	Client Name: MARK KALISZ Job Address: 3 Lilly Pilly Close CLARENCE TOWN	Project: NEIGHBOURHOOD SHOP & CARPARK	TALYAMA PTY LTD	
	1	CONCEPT PLANS	28/07/22				
	2	DA PLANS	03/11/22				
				DP	1176953	Plot Date:	3/11/2022
				LGA	DUNGOG	Project NO.	06/2022
				Project Status	COUNCIL SUBMISSION	Revision No.	2
				Drawn by:	Roimatta	Drawing No.	2 of 3

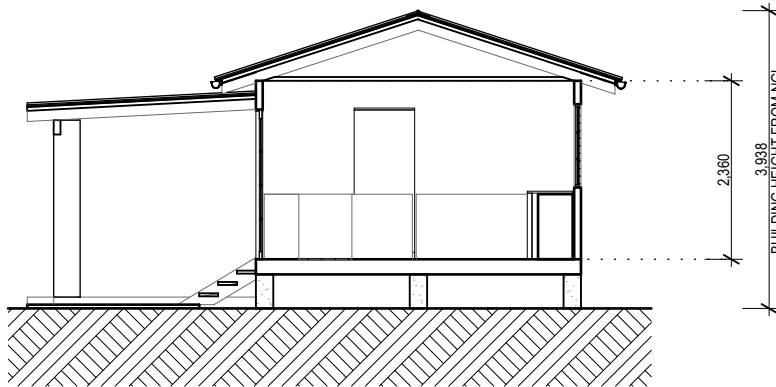

A SECTION A 1:100

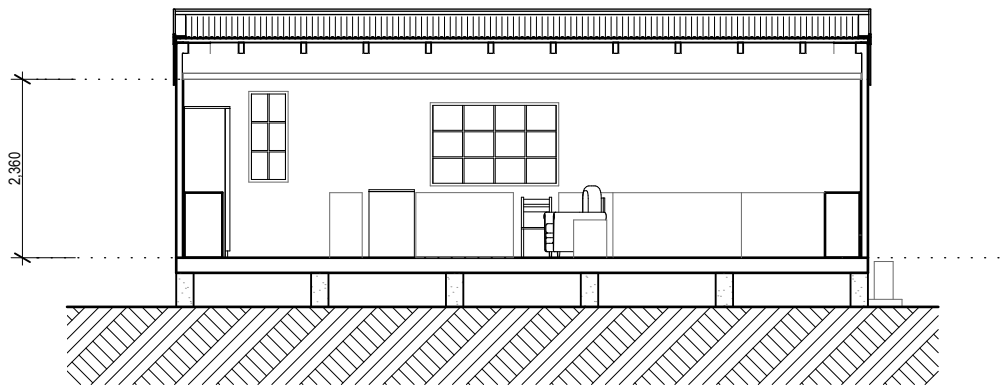

B SECTION B 1:100

Drawing Title :

Sections

Scale: 1:100

Issue:	Description:	Date:
1	CONCEPT PLANS	28/07/22
2	DA PLANS	03/11/22

Client Name:

MARK KALISZ

Job Address:

3 Lilly Pilly Close
CLARENCE TOWN

Project:

NEIGHBOURHOOD SHOP & CARPARK

DP 1176953
LGA DUNGOG
Project Status COUNCIL SUBMISSION
Drawn by: Roimatta

Plot Date: 3/11/2022
Project NO. 06/2022
Revision No. 2
Drawing No. 3 of 3

TALYAMA PTY LTD