






AERIAL PHOTO
NTS

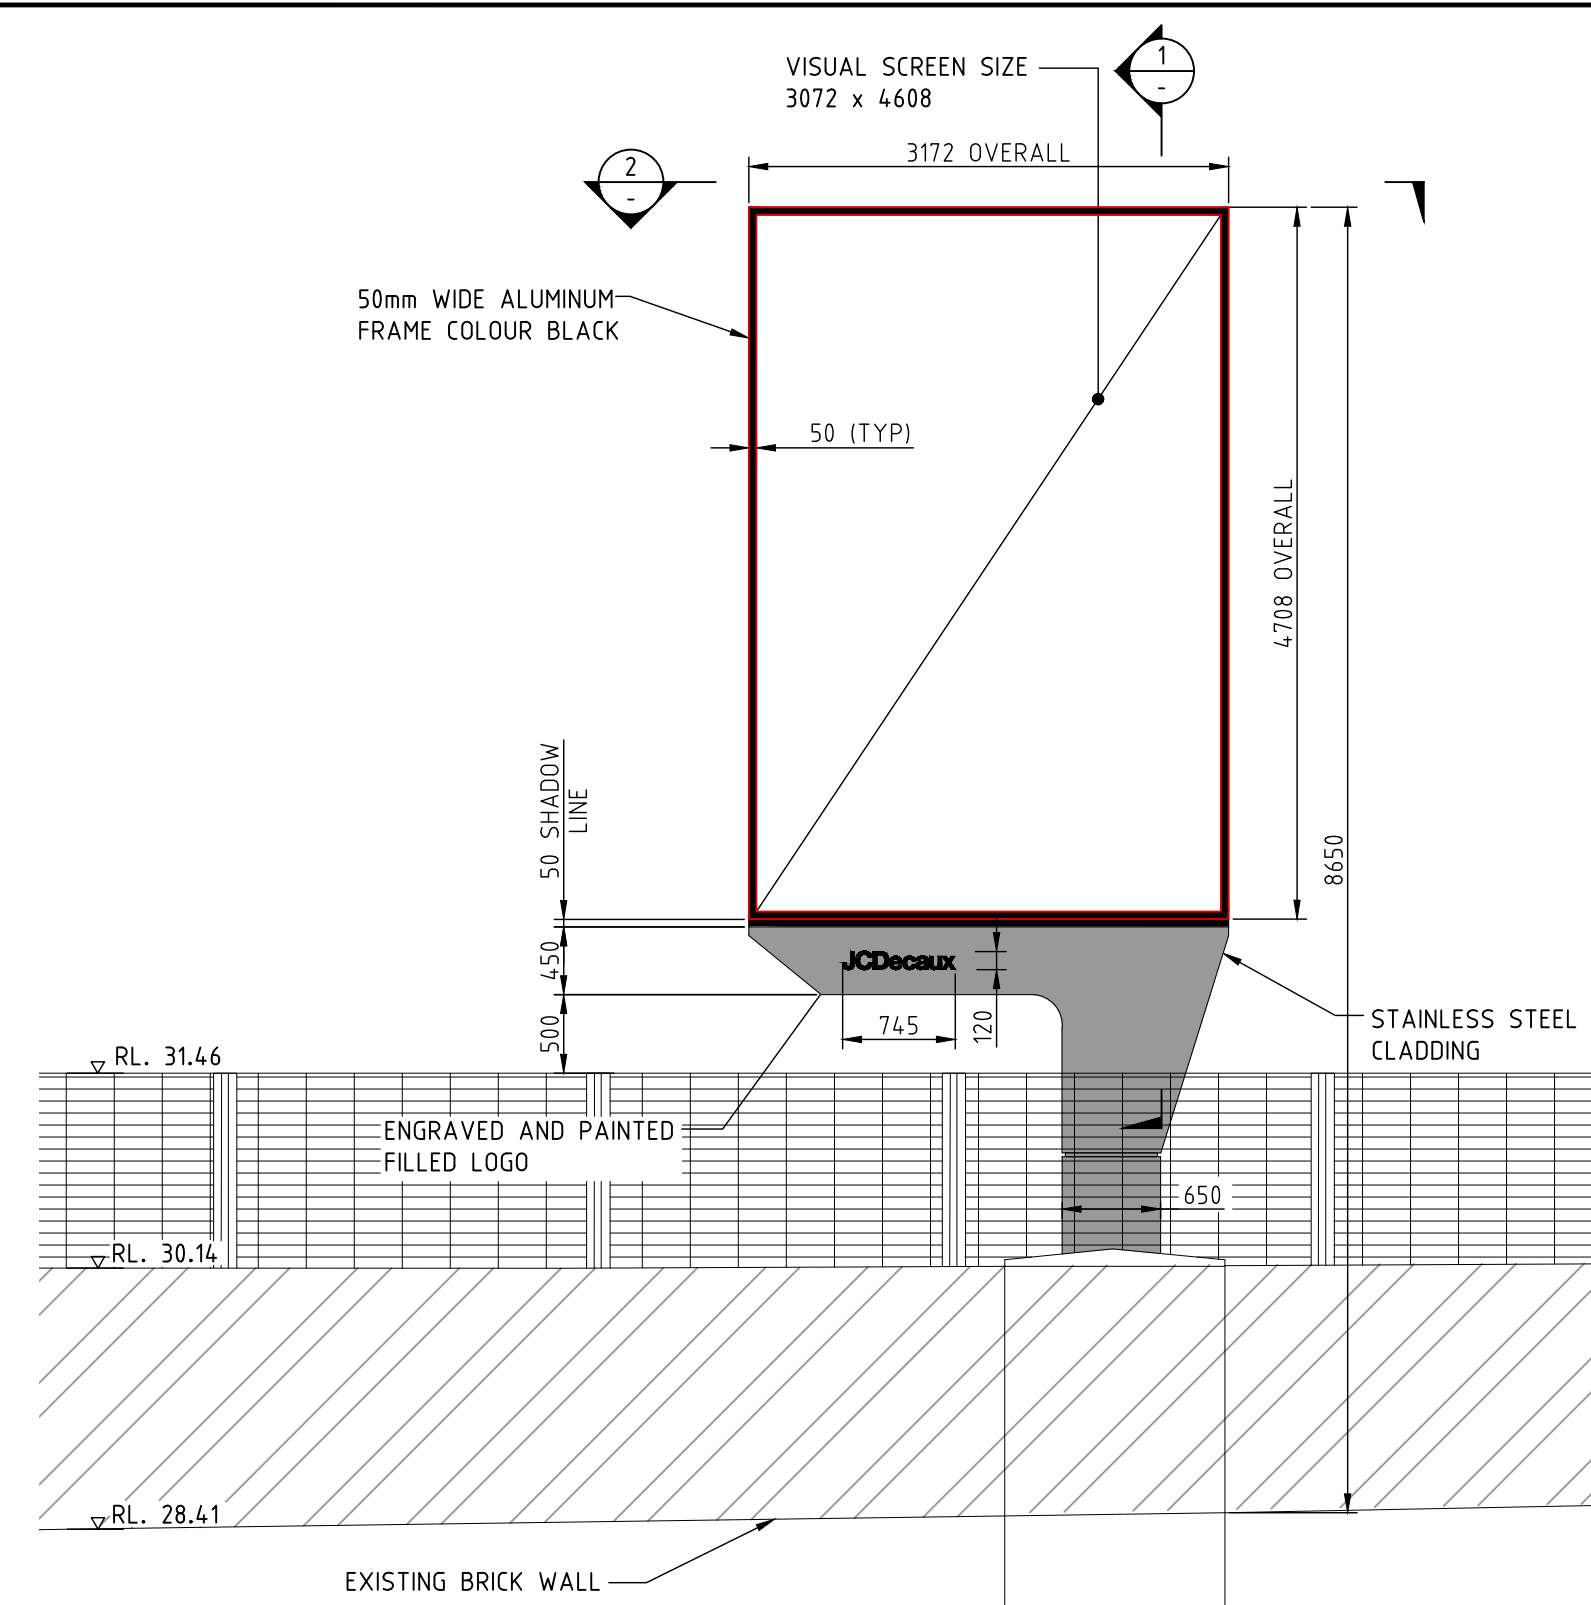


ELEVATION A
SCALE 1:50
(INBOUND)

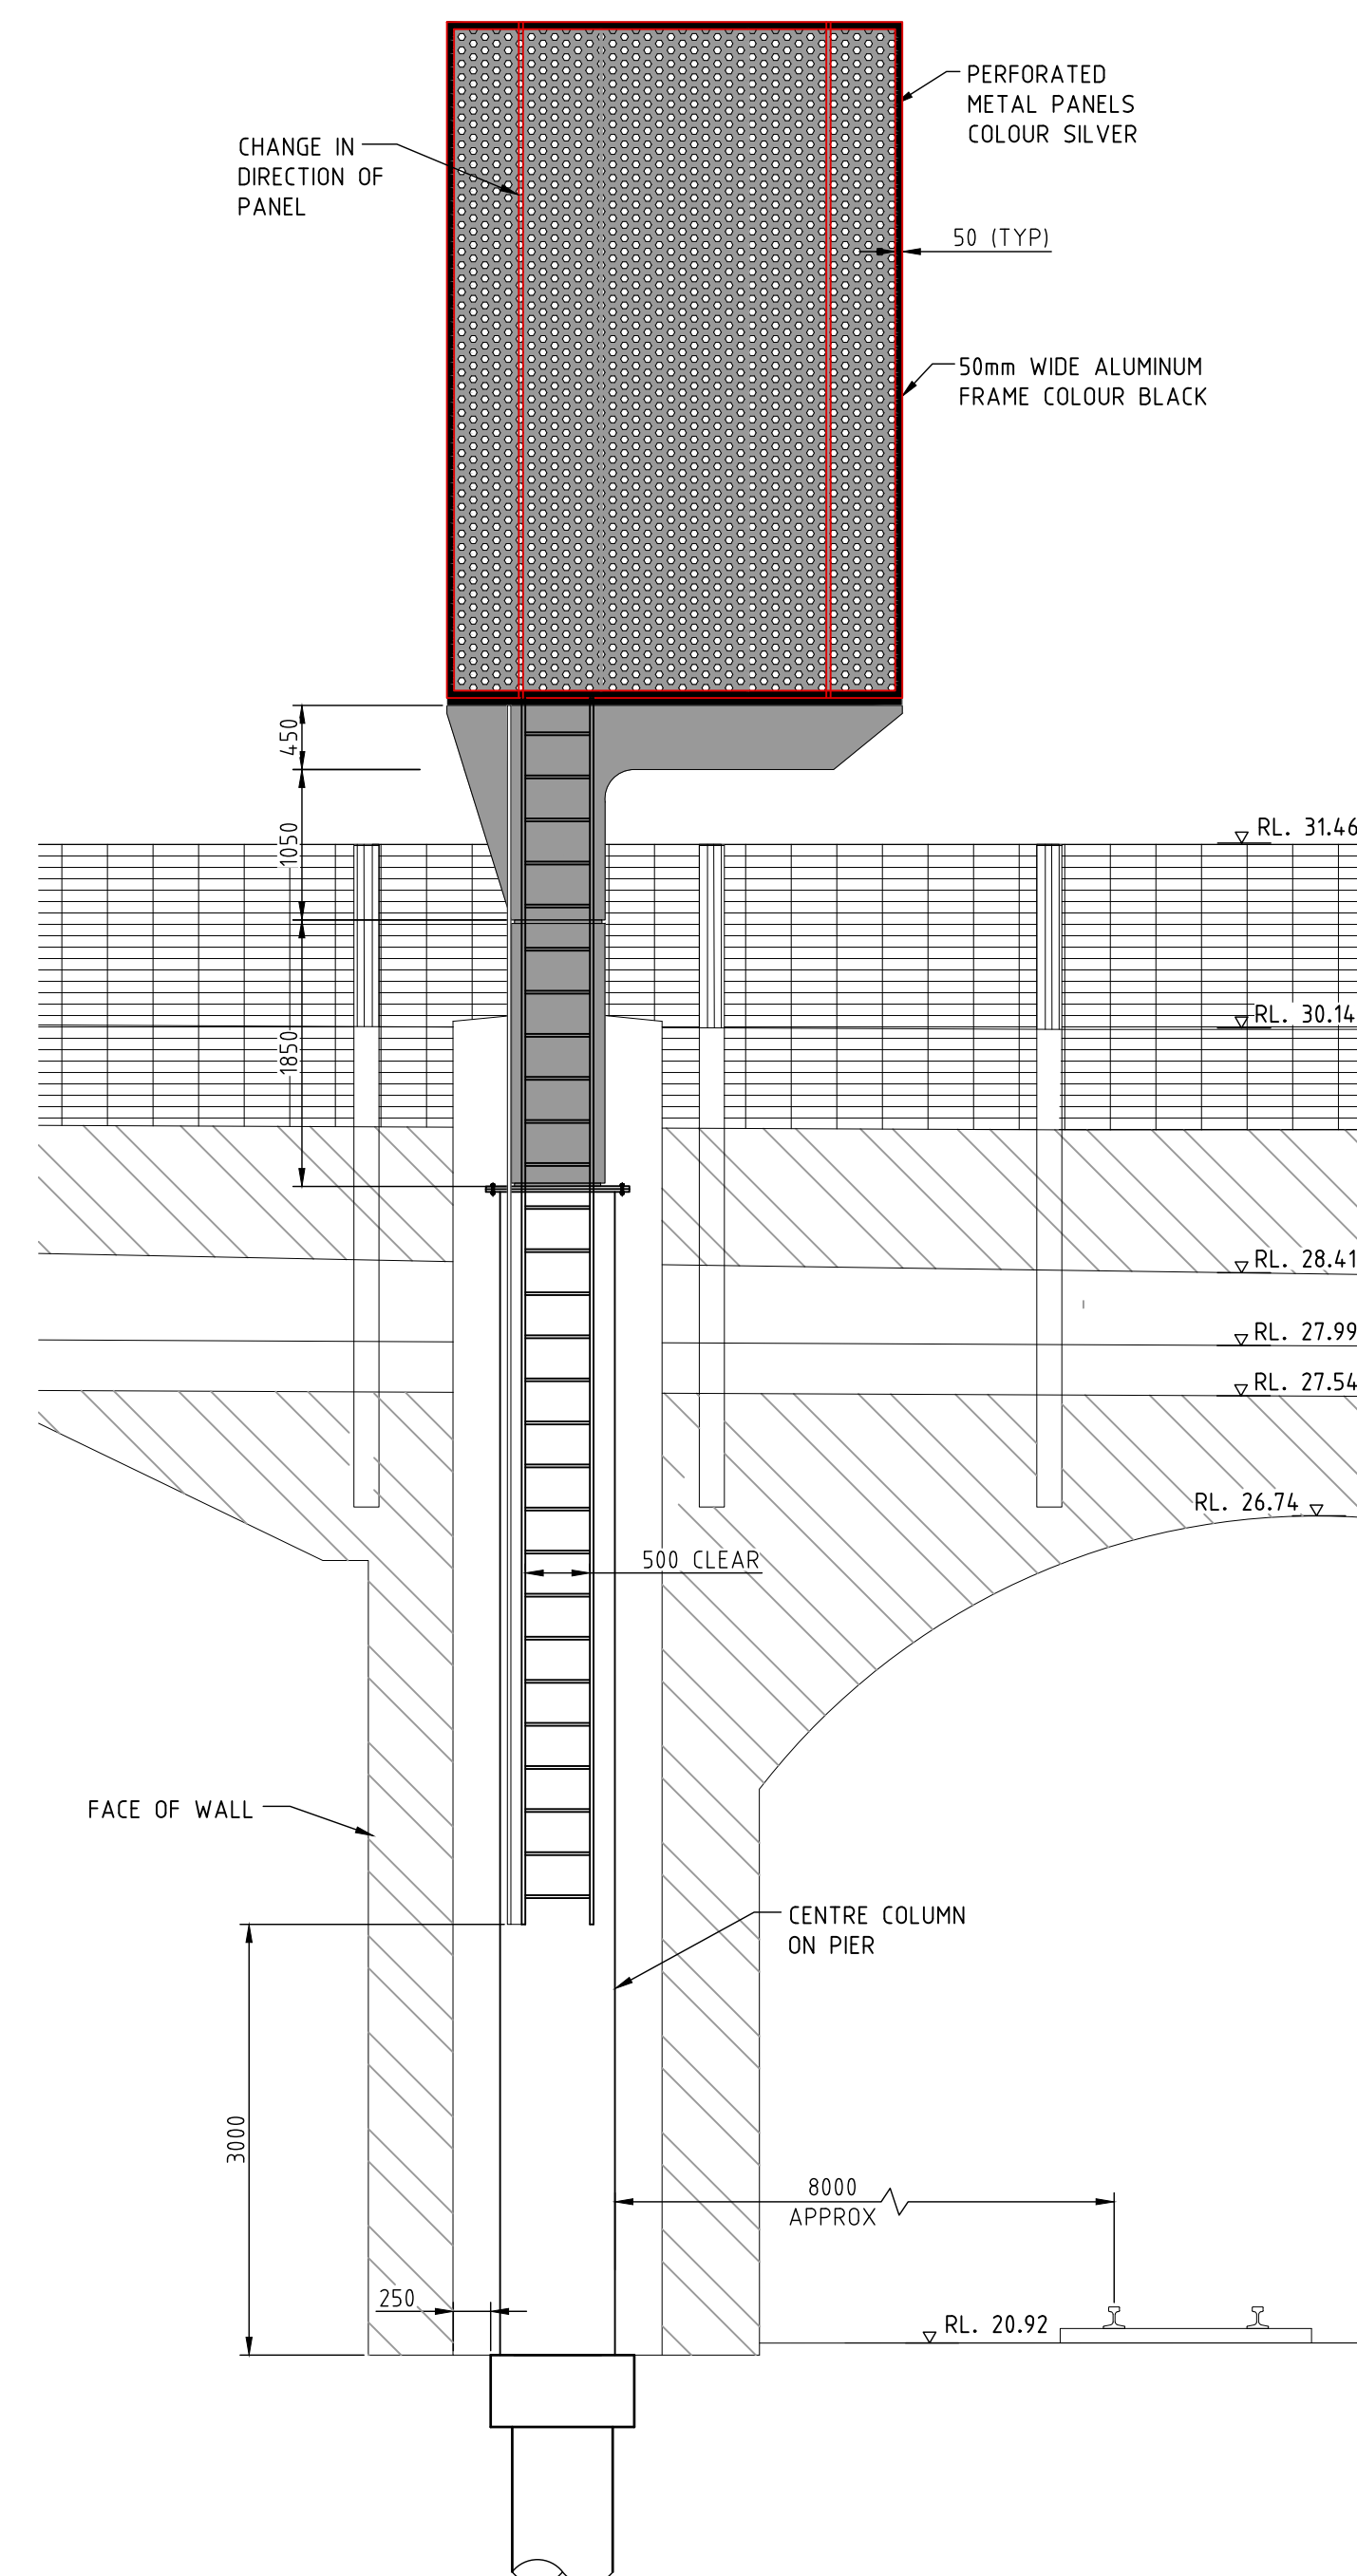


ELEVATION (B)
SCALE 1:50

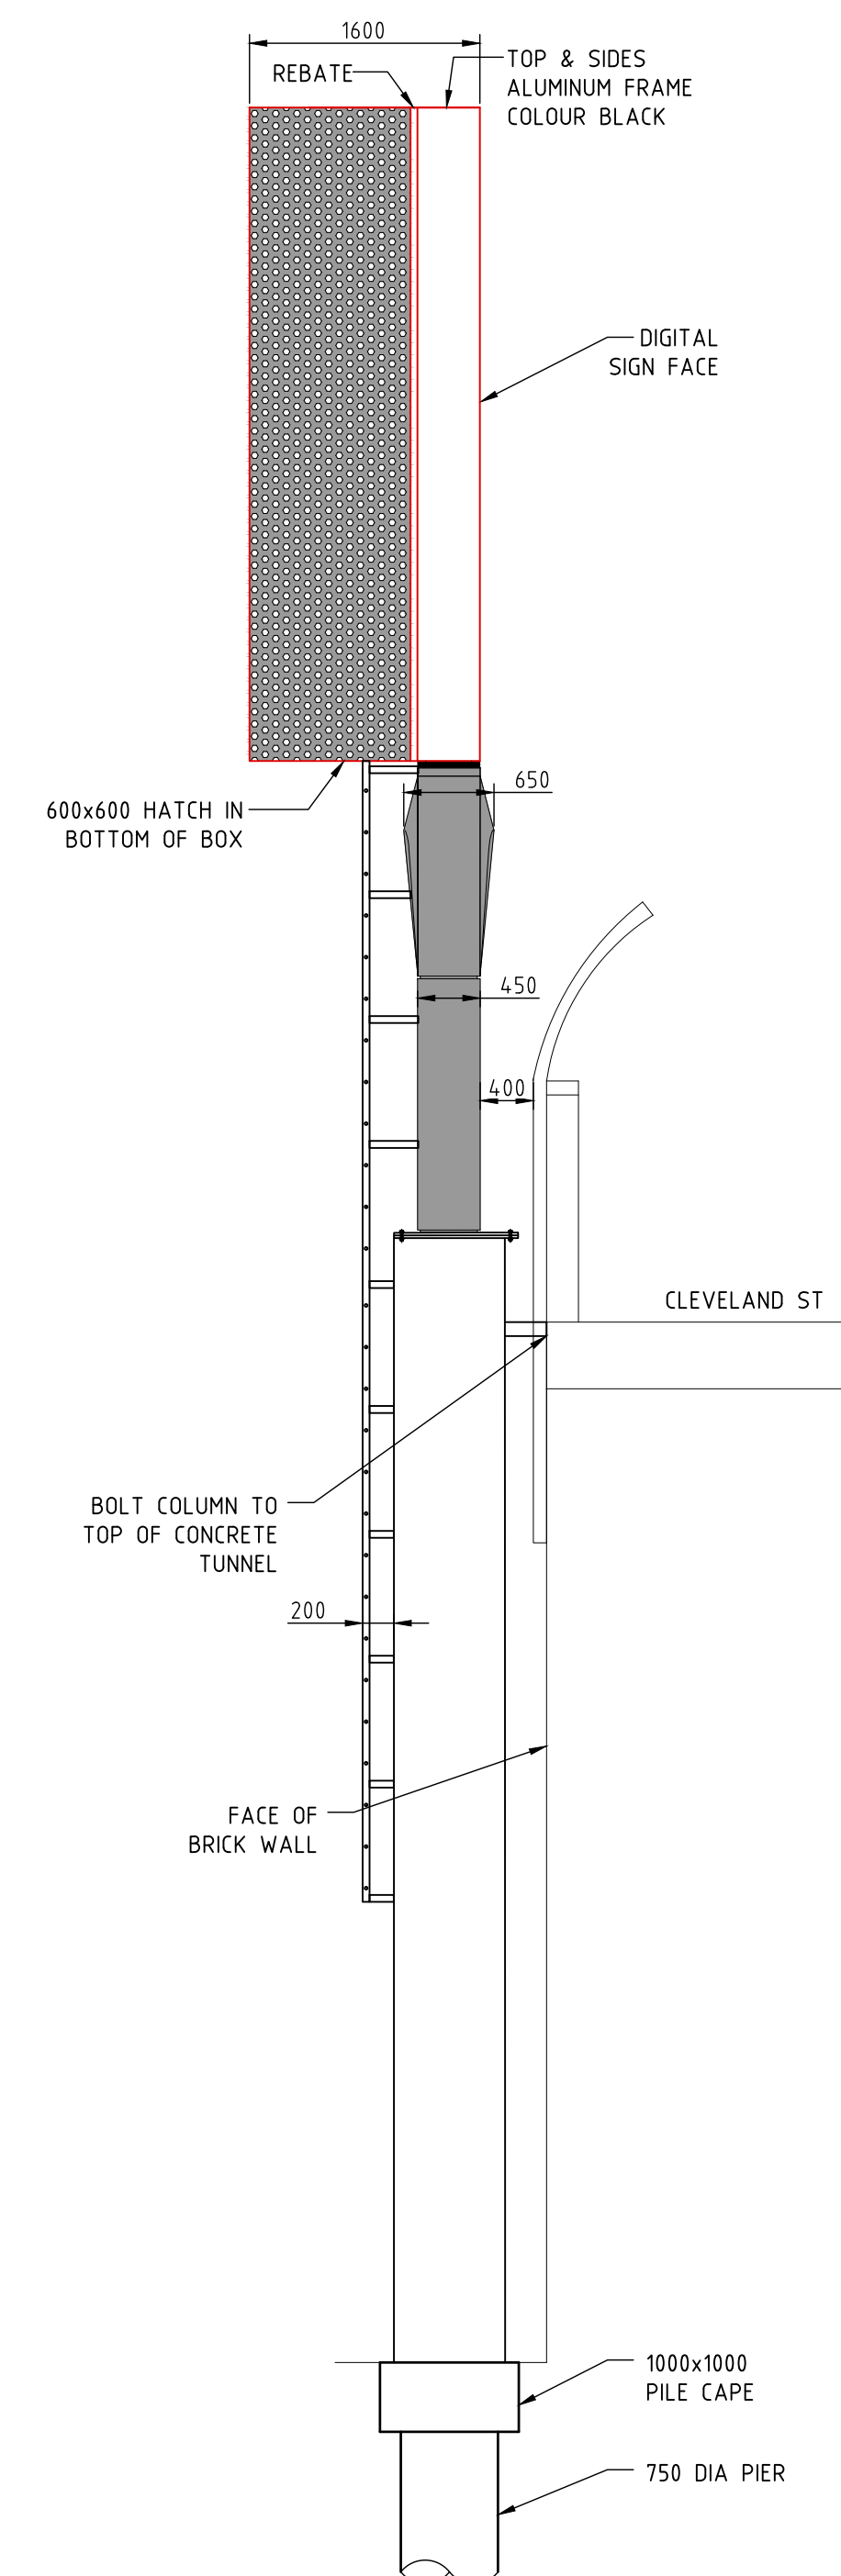


ELEVATION (C)
SCALE 1:50

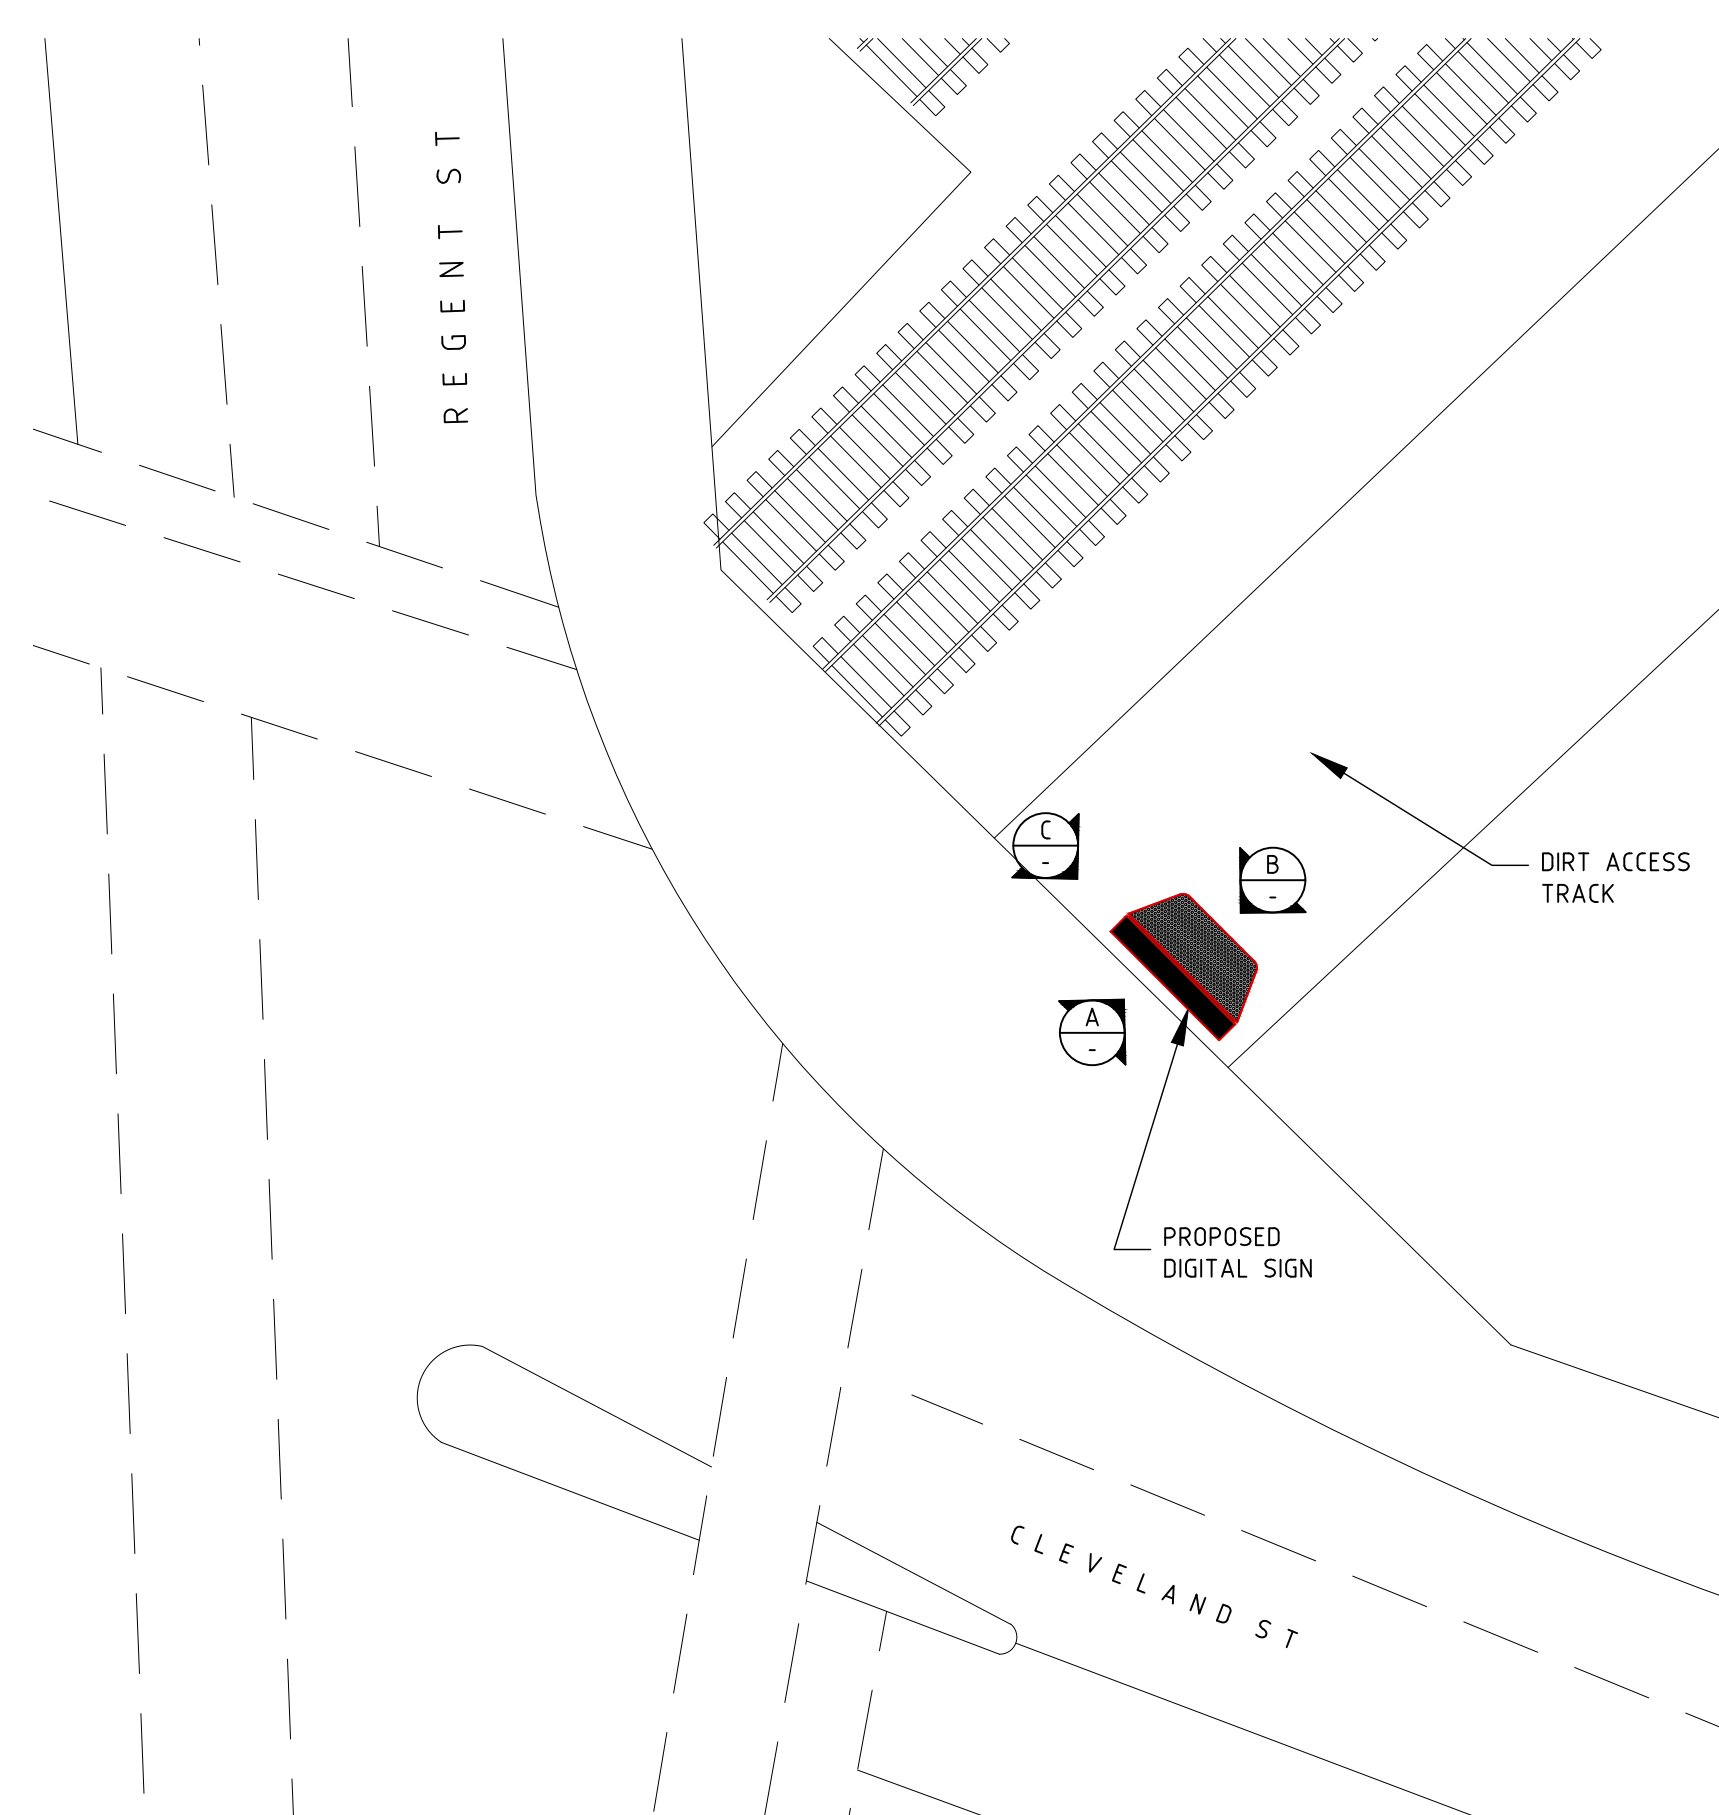

SITE PLAN
SCALE 1:150

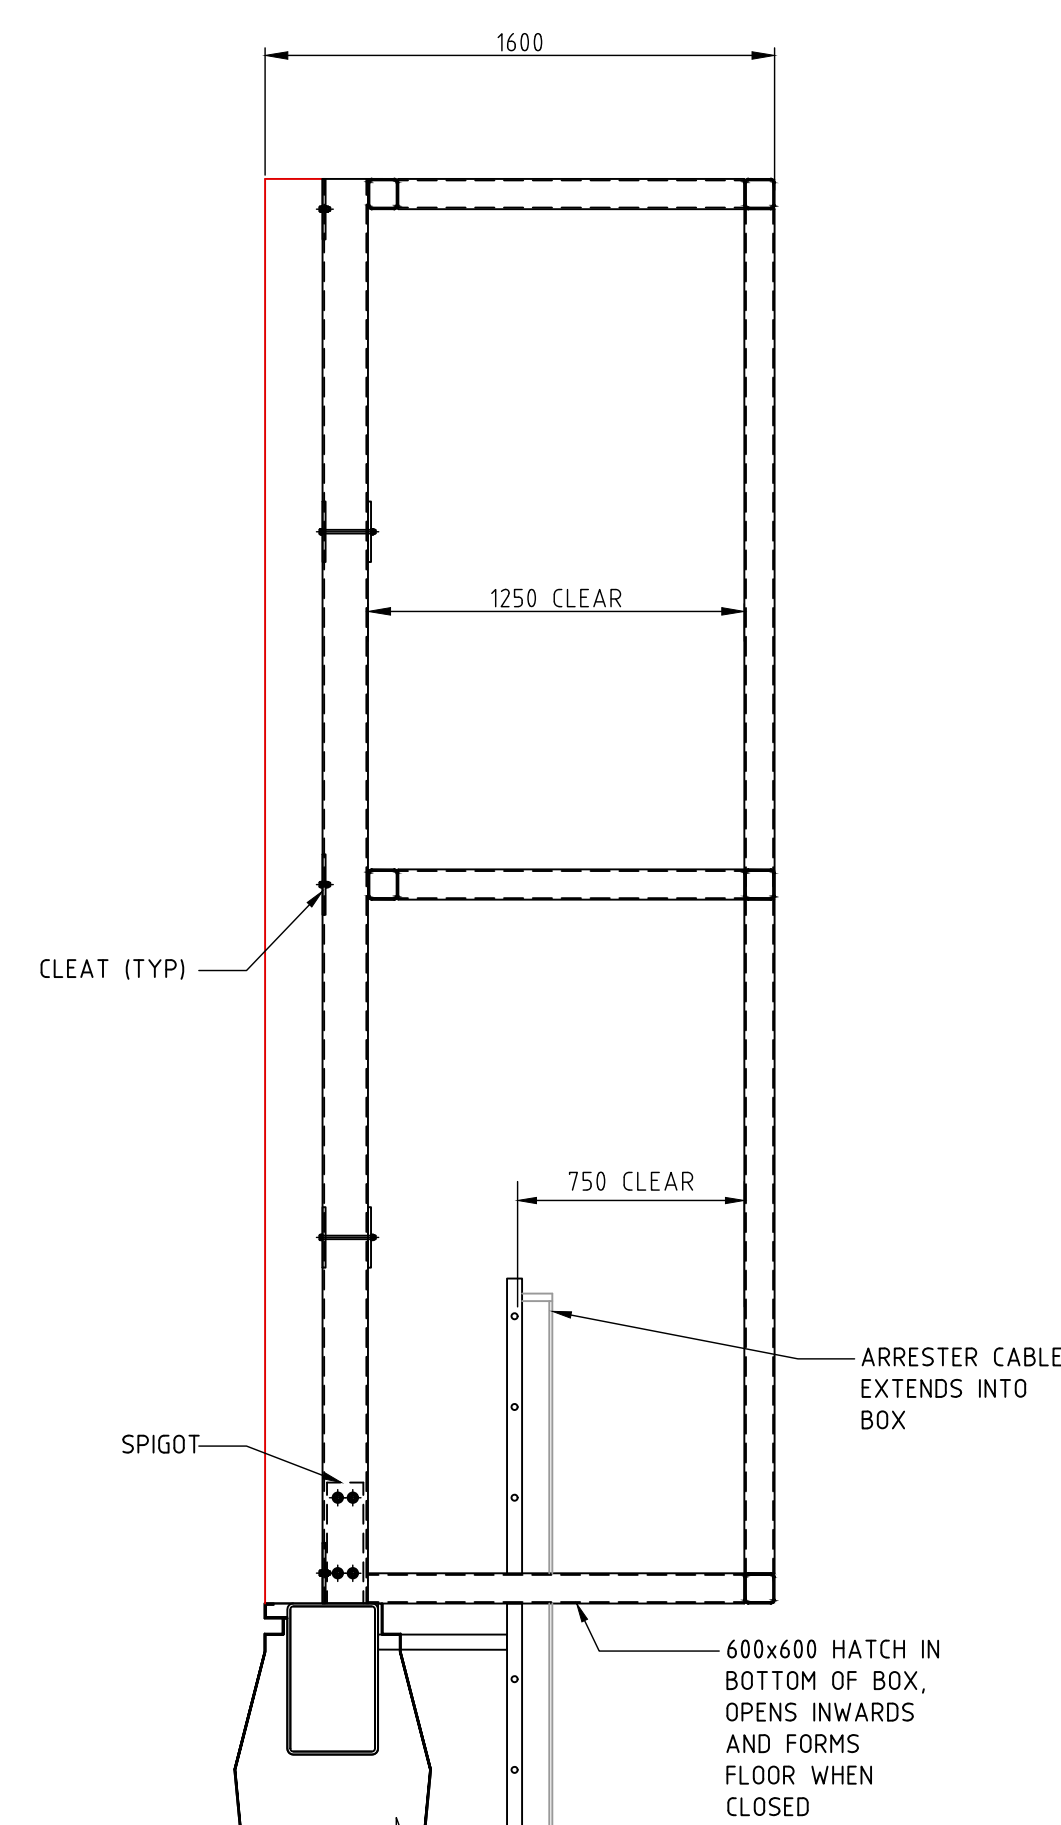

SECTION 1
SCALE 1:25

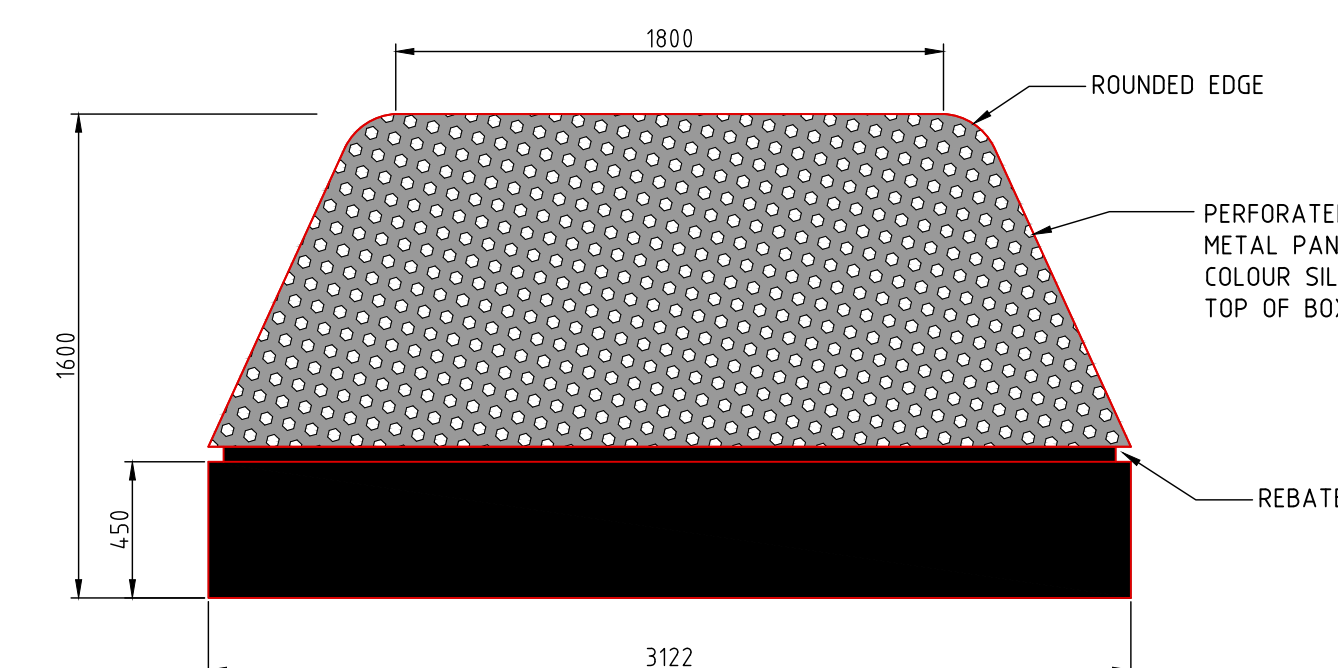

SECTION 2
SCALE 1:25

NOT FOR CONSTRUCTION

ISS	DATE	COMMENT
A	14/12/21	ISSUED FOR APPROVAL
B	28/02/22	ISSUED FOR APPROVAL
C	04/03/22	ISSUED FOR APPROVAL
D	14/03/22	ISSUED FOR APPROVAL
E	17/01/22	ISSUED FOR APPROVAL



Suite 1, Building 8, 49 Frenchs Forest Road
Frenchs Forest, NSW 2086
P.O. Box 652, Forestville, NSW 2087
Ph: 02 9451 3455 Fax: 02 9451 3466
Email: info@dbce.com.au
ABN 23 039 013 724

ast,	CLIENT:
	JCDecaux
	PROJECT:
	CLEVELAND ST & REGENT ST, INBOUND SURRY HILLS, NSW, PORTRAIT 50

TITLE:
PROPOSED DIGITAL SIGN
GENERAL ARRANGEMENT &
SITE PLAN

DRAWN A.T	DESIGN J.L	DATE: OCT 21
JOB NO: 21246		DWG NO: DA02
SCALE @ A1: AS SHOWN		REV: E